

GREENPOINT THEATER
18 GREENPOINT AVE. BROOKLYN, NY 11222



Architect
Stephen Potts
Stanev Potts

Structural Consultant
Shinjinee Pathak
Silman

Mechanical Consultant
Sarah Sachs
Buro Happold

Enclosure Consultant
Alex Barmas
DeSimone

Designers
Matthew Brubaker
Michael Kolodesh
Helen Winter
Charolette Ziyu Yu

NO.	DATE	REVISION
01	17 SEPT 2019	SD SUBMISSION
02	22 OCT 2019	DD SUBMISSION
03	27 NOV 2019	75% CD
04	13 DEC 2019	100% CD

**GSAPP
GREENPOINT
THEATER**


COVER


Project number	001-19
Date	11-27-2019
Scale	Author

T000


DRAWING INDEX	
Sheet Number	Sheet Name

A301	E/W SECTION
A201	North/South Elevations
A202	East/West Elevations
A100	SITE PLAN
A101	1ST FLOOR PLAN
A500	EGRESS SECTIONS
A102	2ND FLOOR PLAN
A302	N/S SECTION
S102	2ND FLOOR STRUCTURAL
A900	PERSPECTIVE VIEWS
S100	STRUCTURAL FOUNDATION PLAN
S103	ROOF STRUCTURE
S001	STRUCTURAL DIAGRAMS
A001	NOTES
T004	CONCEPT
T001	INFO / NOTES
T000	COVER
A710	DETAILS
F200	SYSTEM 01 ROADMAP
F300	SYSTEM 02 ROADMAP
S300	TYPICAL STRUCTURAL DETAILS
MXXX	Roof MEP Components
F301	Unnamed
A401	INTERIOR ELEVATIONS
MXX1	Sustainability Strategies
A601	FIRST FLOOR SELECTED RCP
A602	SECOND FLOOR SELECTED RCP
F100	Mapped Elevations
S200	STRUCTURAL SECTION
S201	Unnamed

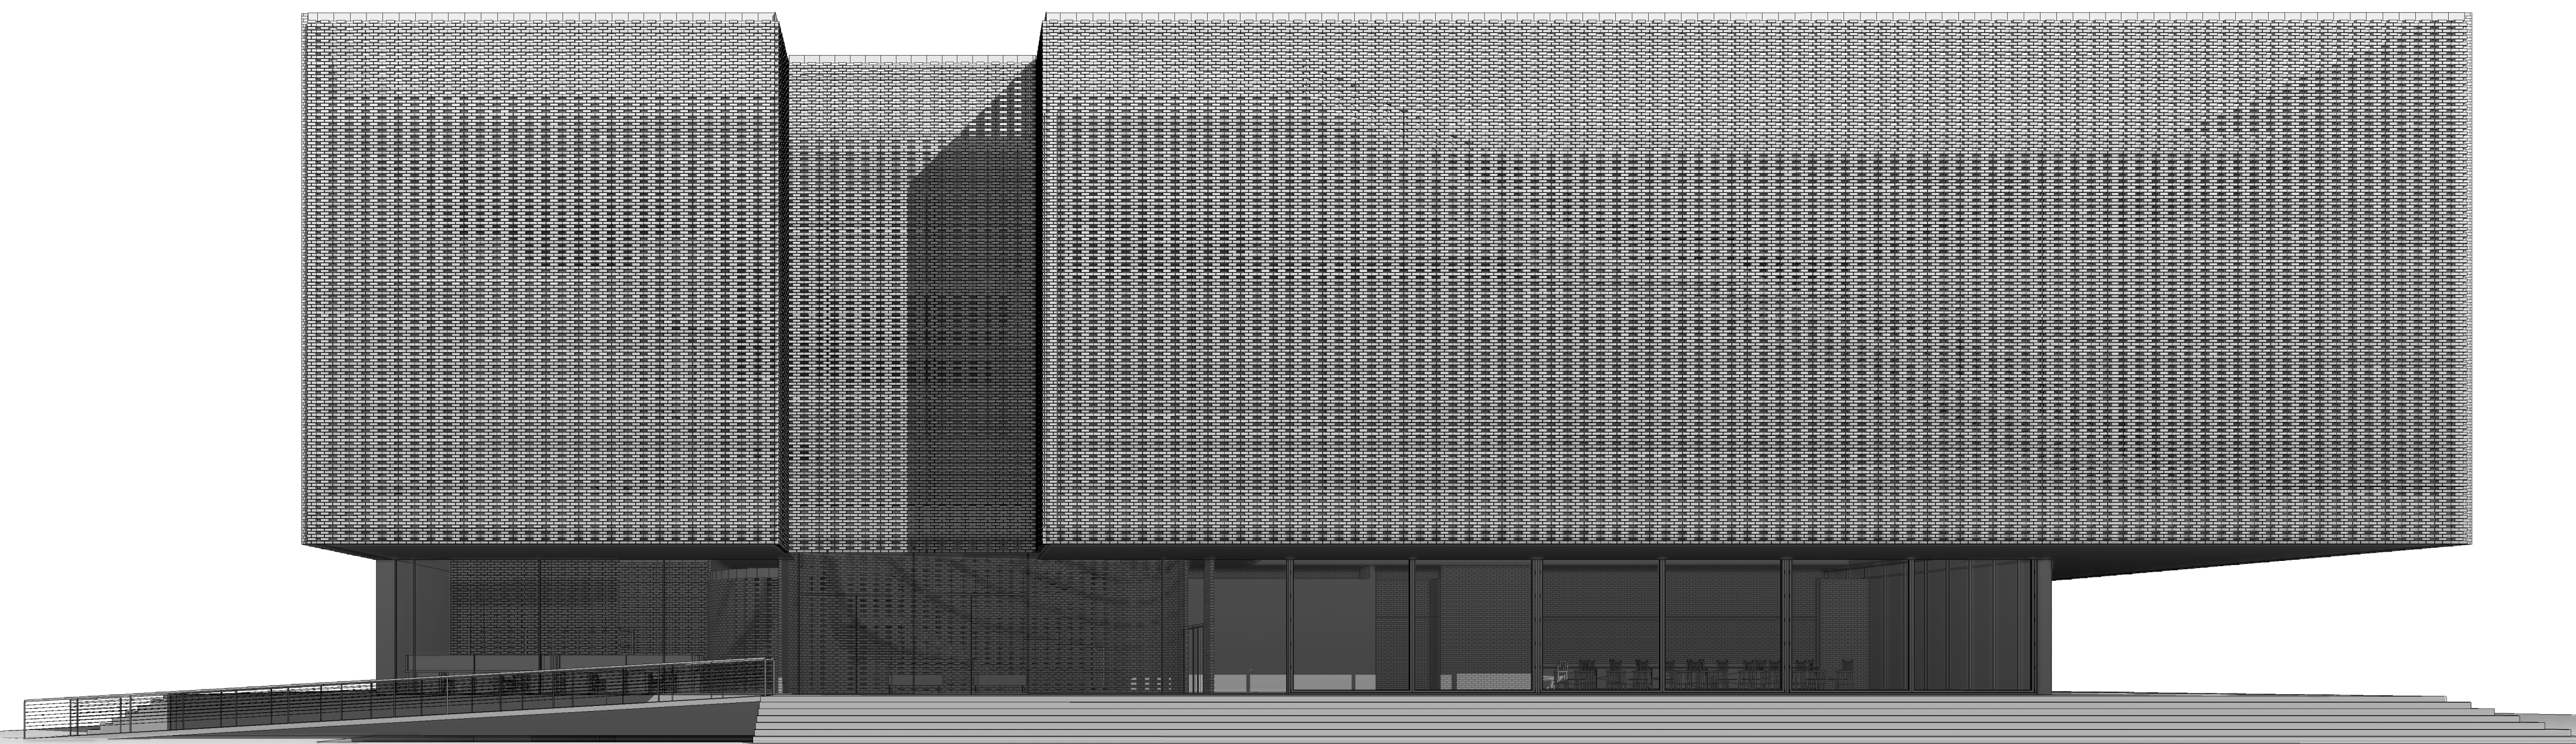

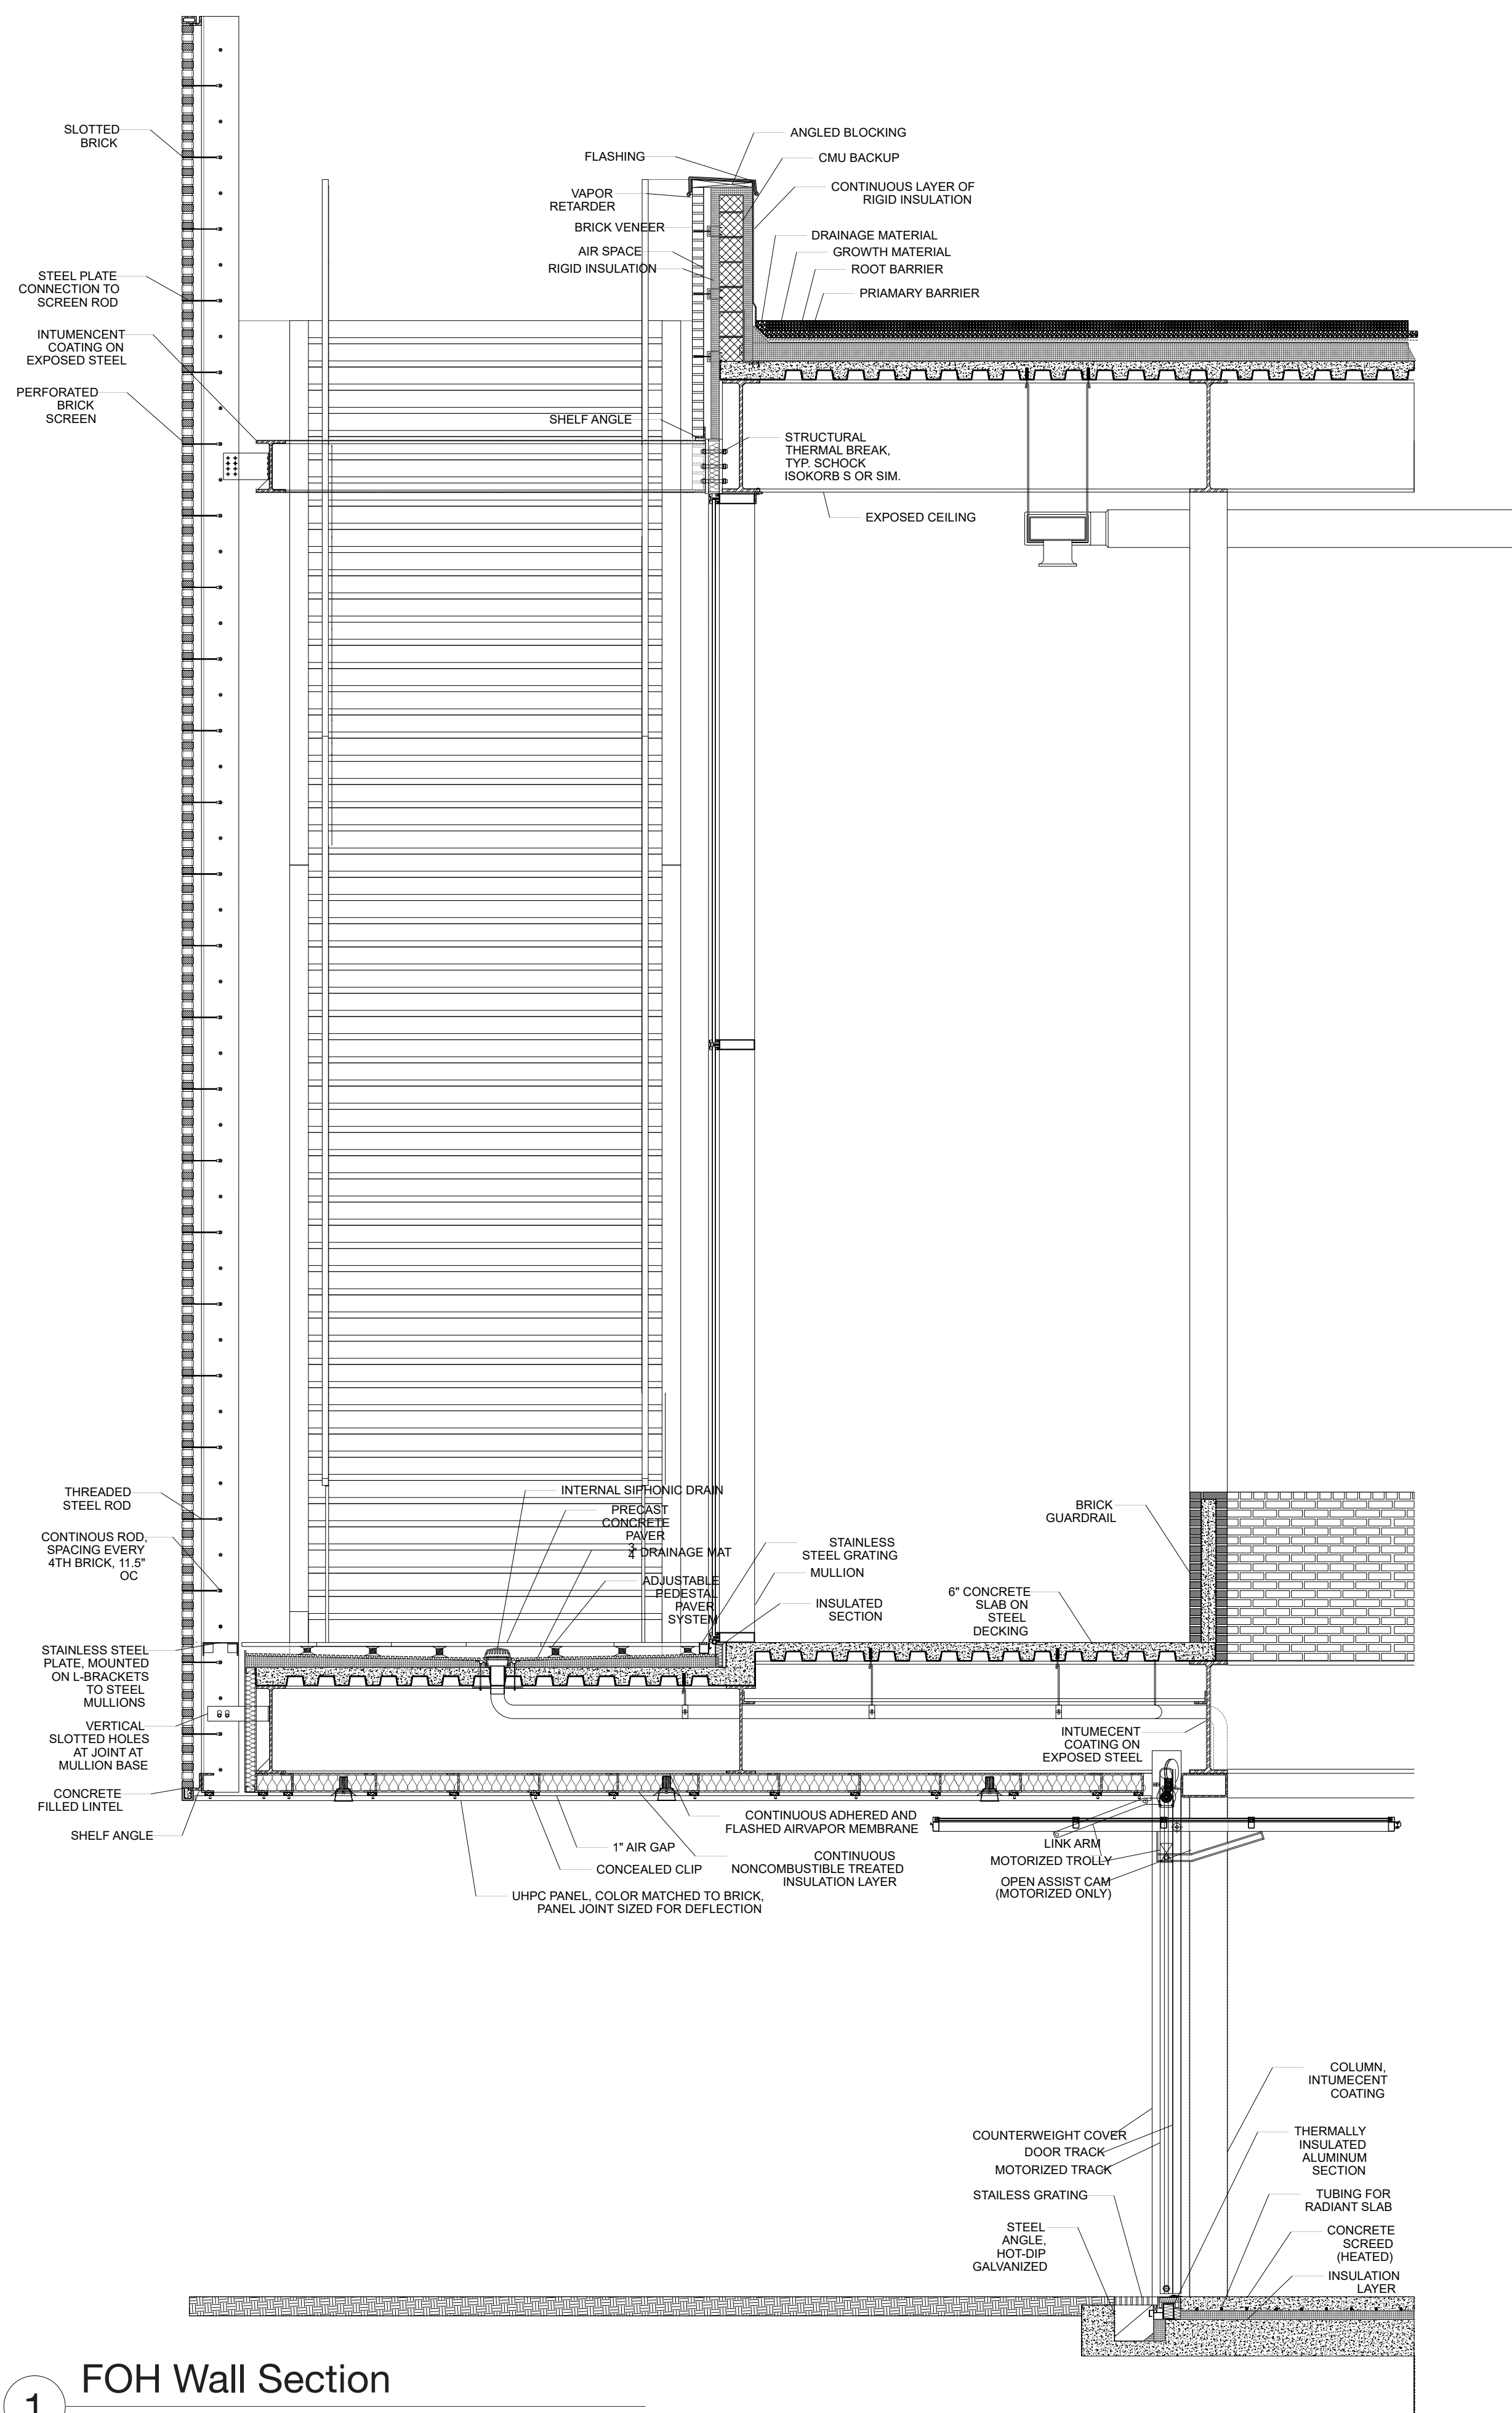

1 FOH Wall Section
1' = 1/2"

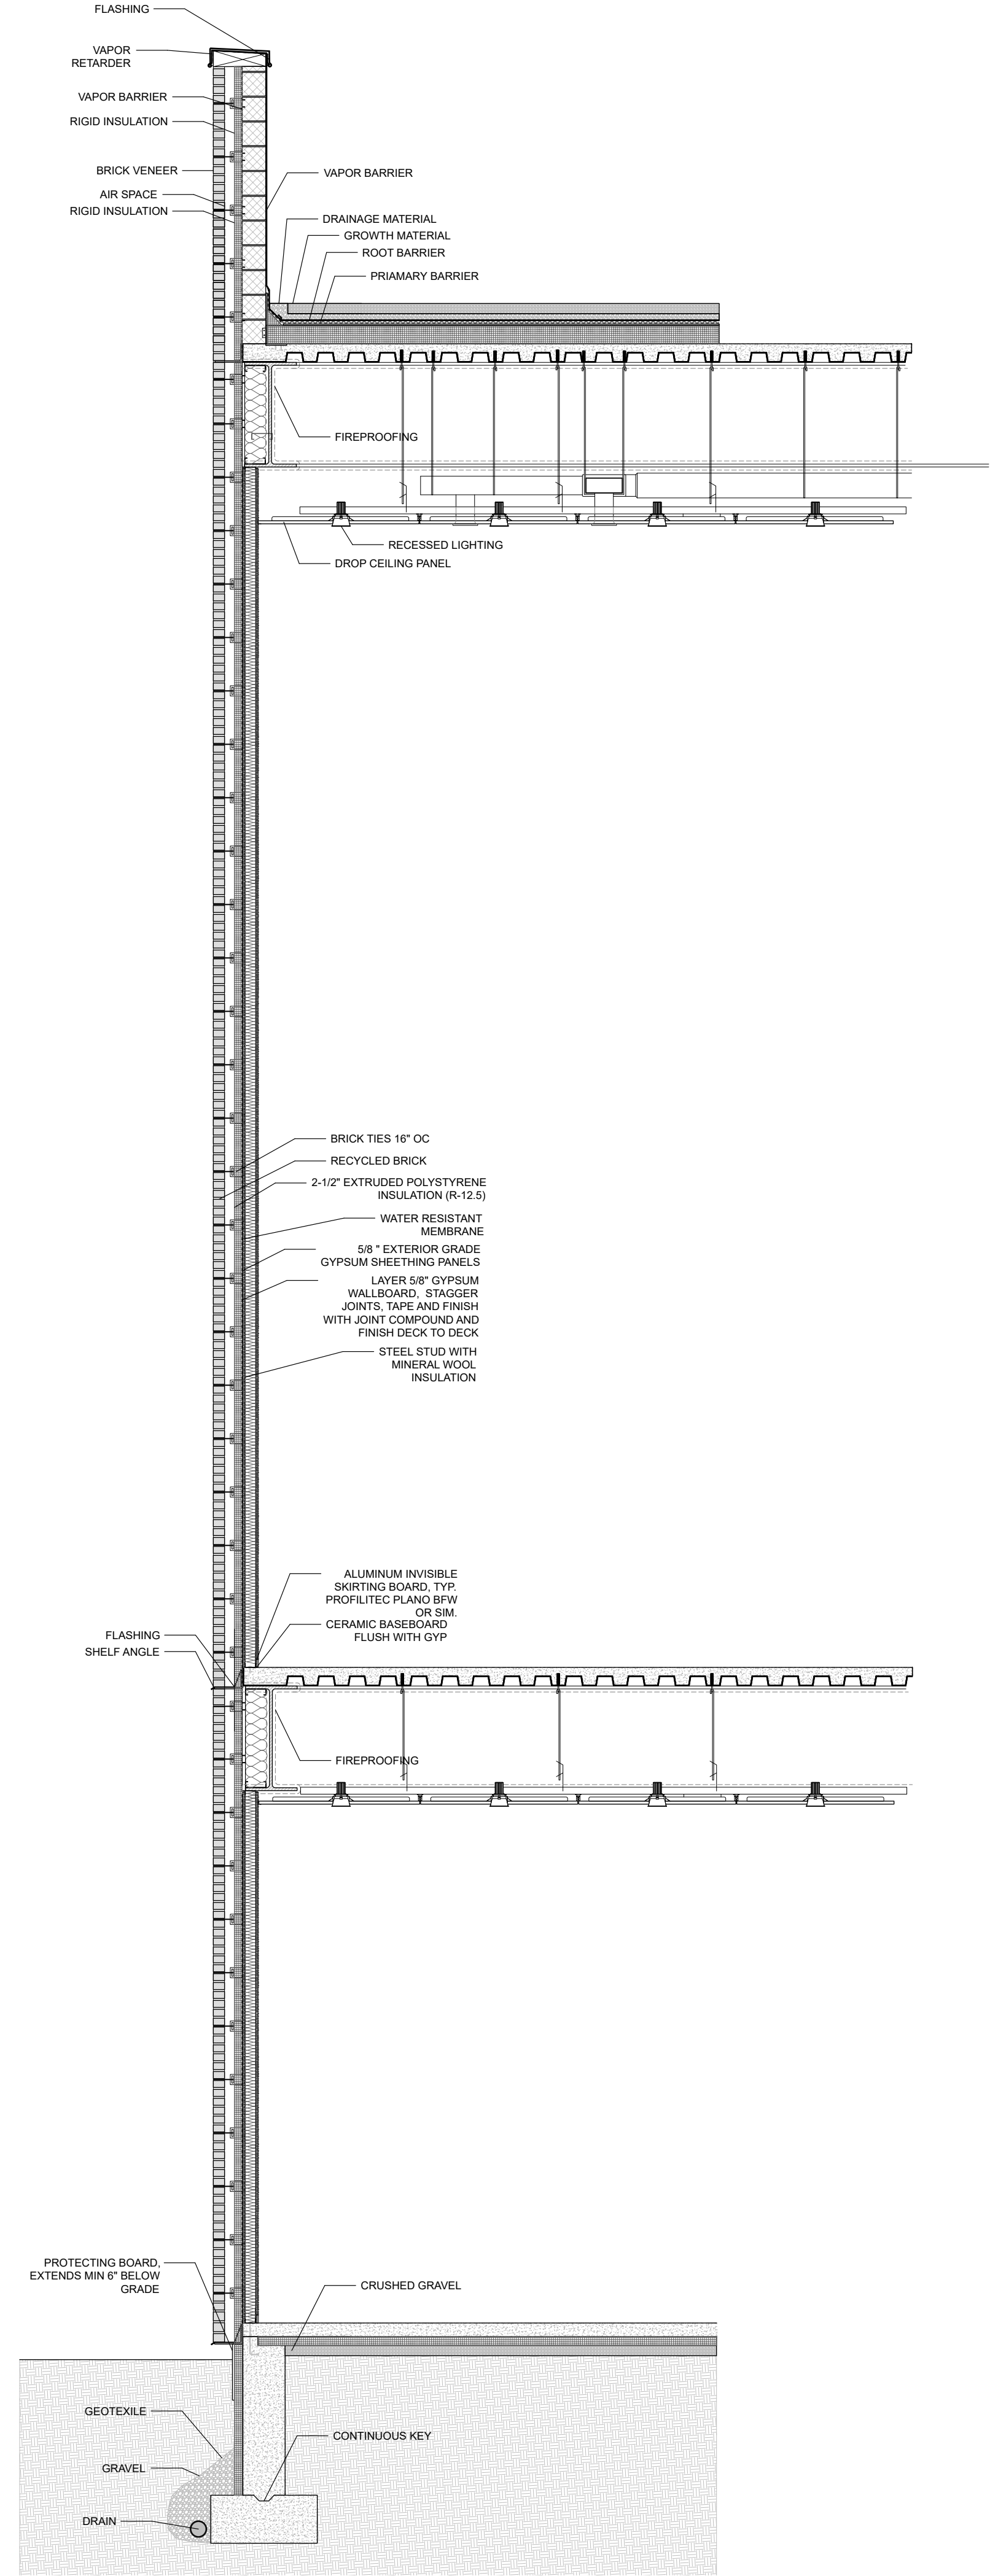

2 BOH Wall Section
1' = 1/2"



Architect
Stephen Potts
Stanev Potts

Structural Consultant
Shinjinee Pathak
Silman

Mechanical Consultant
Sarah Sachs
Buro Happold

Enclosure Consultant
Alex Barmas
DeSimone

Designers
Matthew Brubaker
Michael Kolodesh
Helen Winter
Charolette Ziyue Yu


NO.	DATE	REVISION
01	17 SEPT 2019	SD SUBMISSION
02	22 OCT 2019	DD SUBMISSION
03	27 NOV 2019	75% CD
04	13 DEC 2019	100% CD

GSAPP GREENPOINT THEATER

FOH & BOH WALL SECTION

Project number	001-19
Date	11-27-2019
Scale	Author

A710A

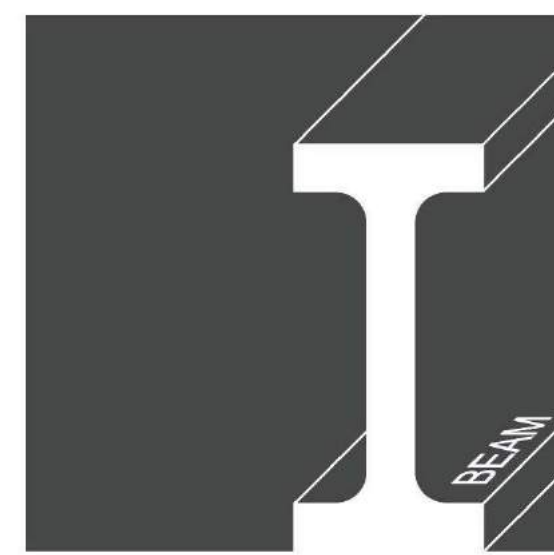

Architect
Stephen Potts
Stanev Potts

Structural Consultant
Shinjinee Pathak
Silman

Mechanical Consultant
Sarah Sachs
Buro Happold

Enclosure Consultant
Alex Barmas
DeSimone

Designers
Matthew Brubaker
Michael Kolodesh
Helen Winter
Charolette Ziye Yu


NO.	DATE	REVISION
01	17 SEPT 2019	SD SUBMISSION
02	22 OCT 2019	DD SUBMISSION
03	27 NOV 2019	75% CD
04	13 DEC 2019	100% CD

**GSAPP
GREENPOINT
THEATER**


**BOH WALL
SECTION DETAILS**

Project number	001-19
Date	11-27-19
Scale	Author


A710B

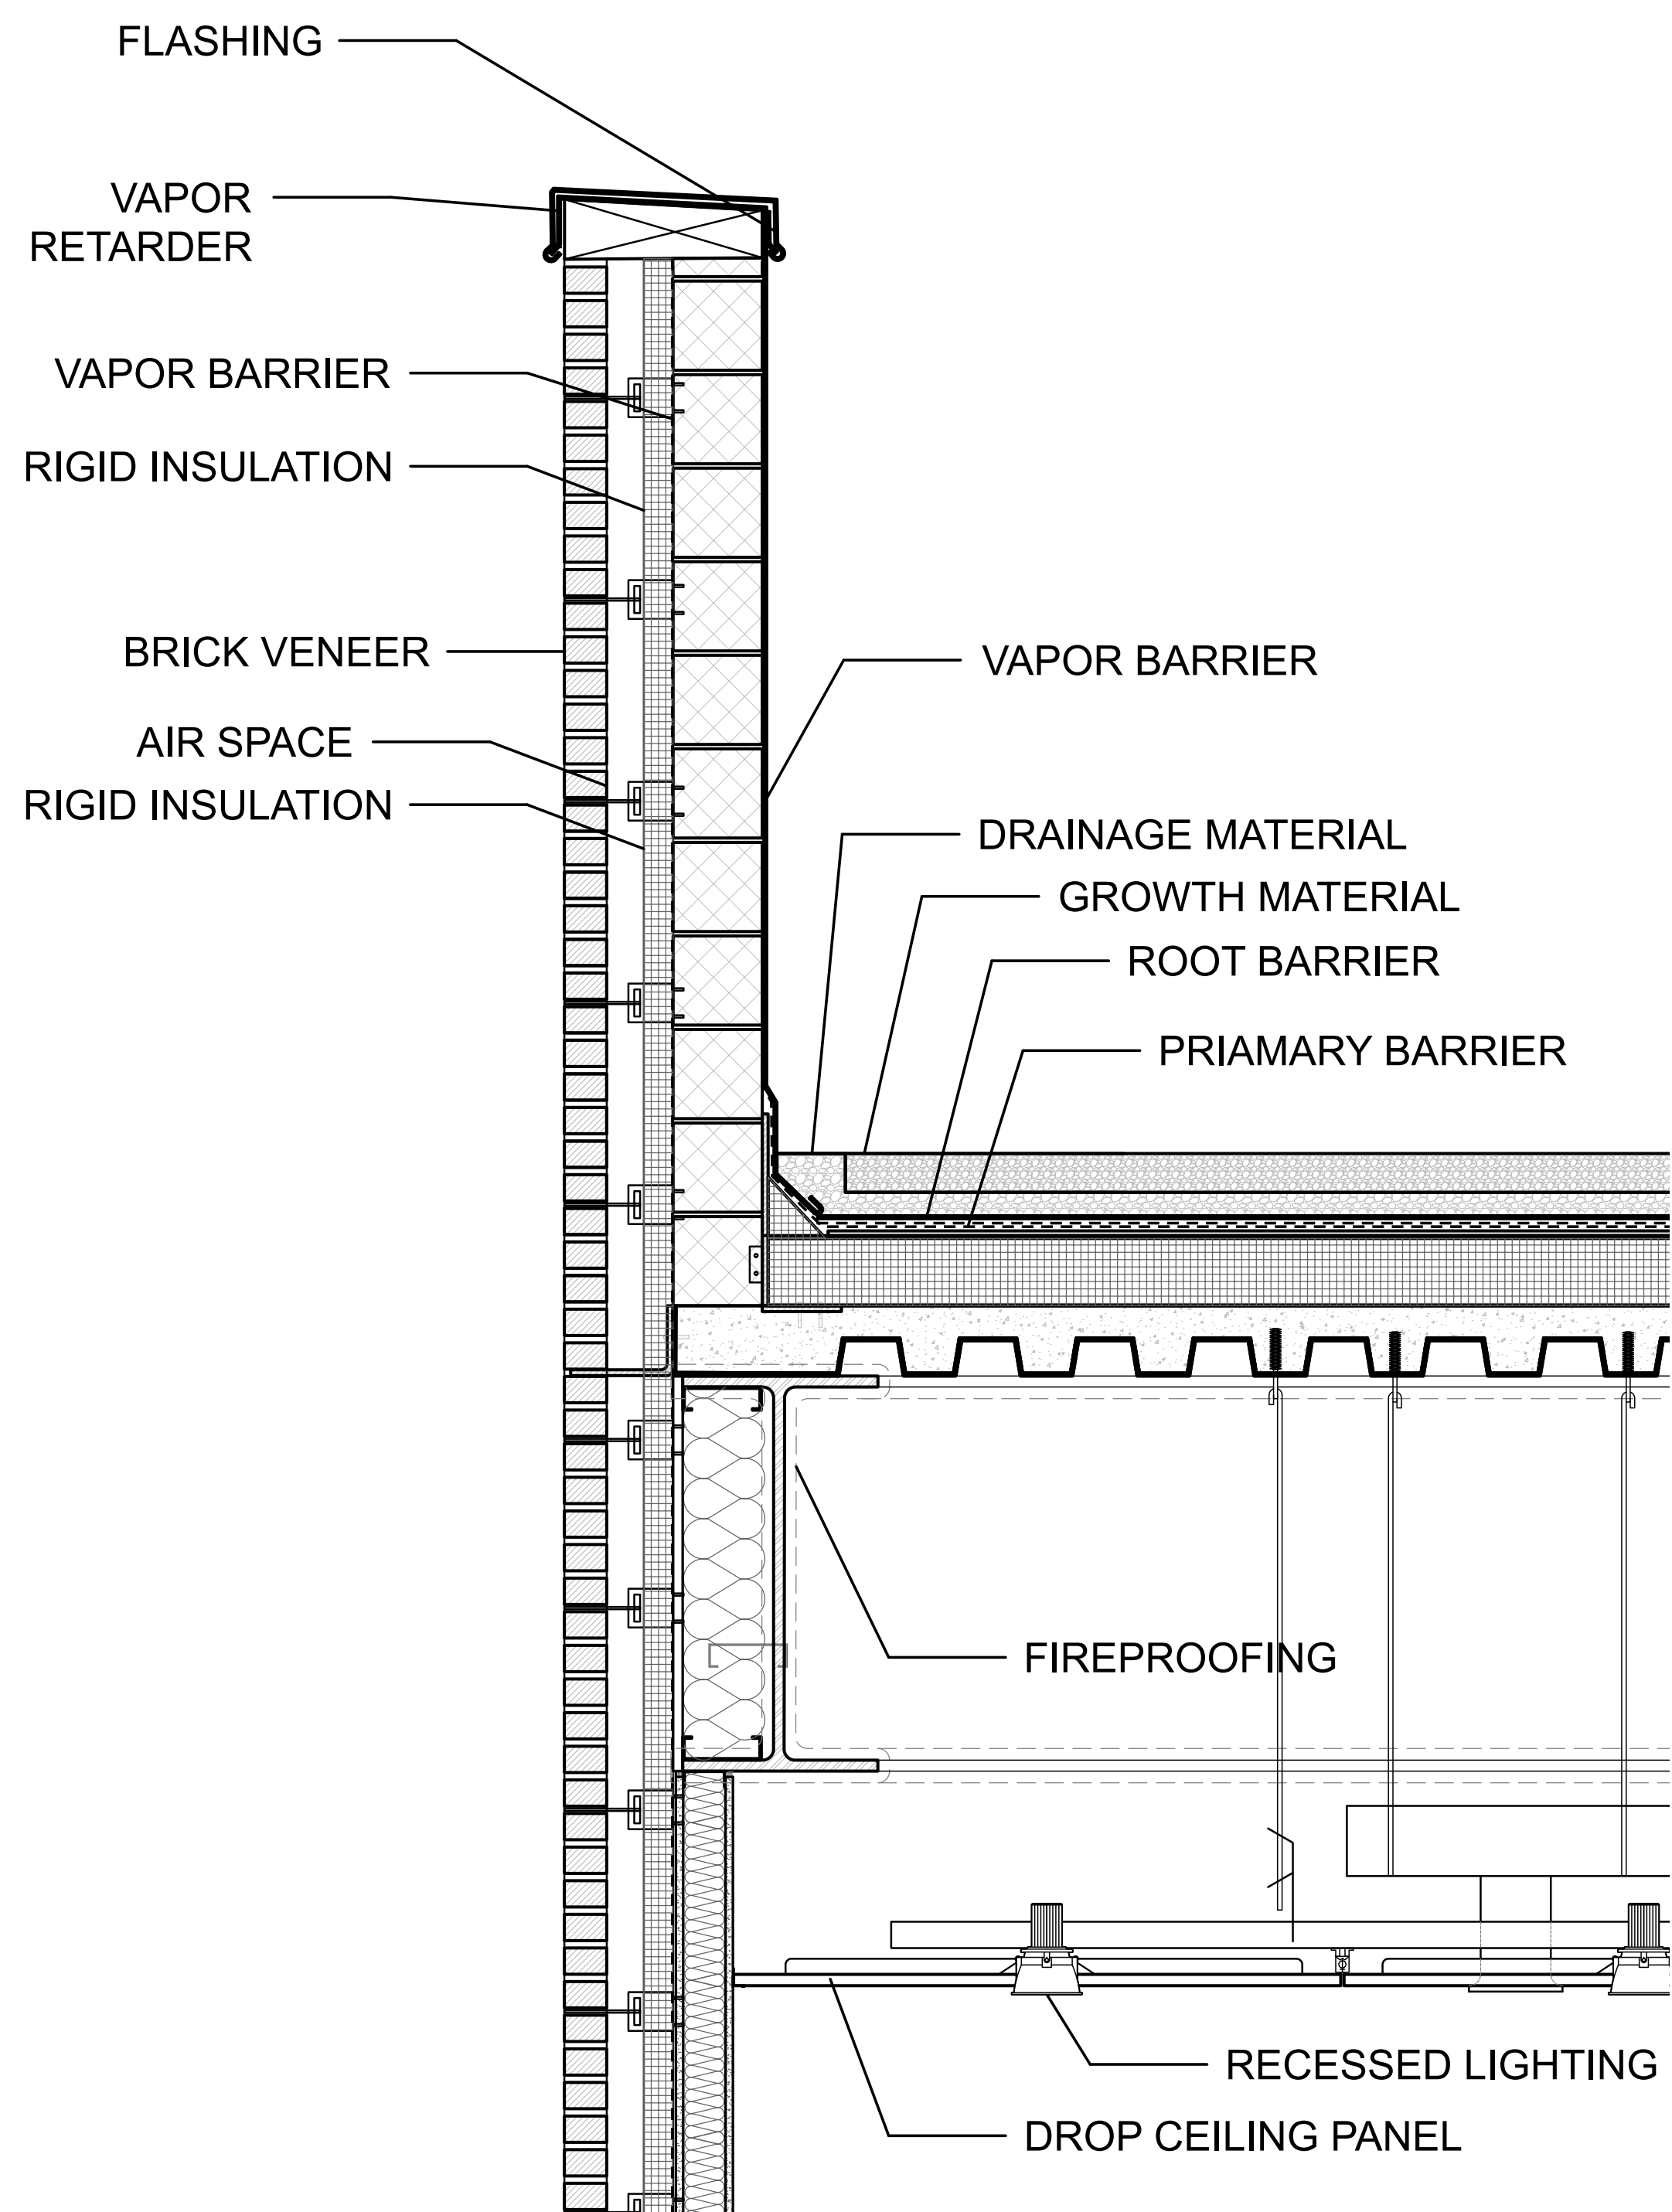

1 BOH Parapet + Drop Ceiling
1' = 1 1/2"

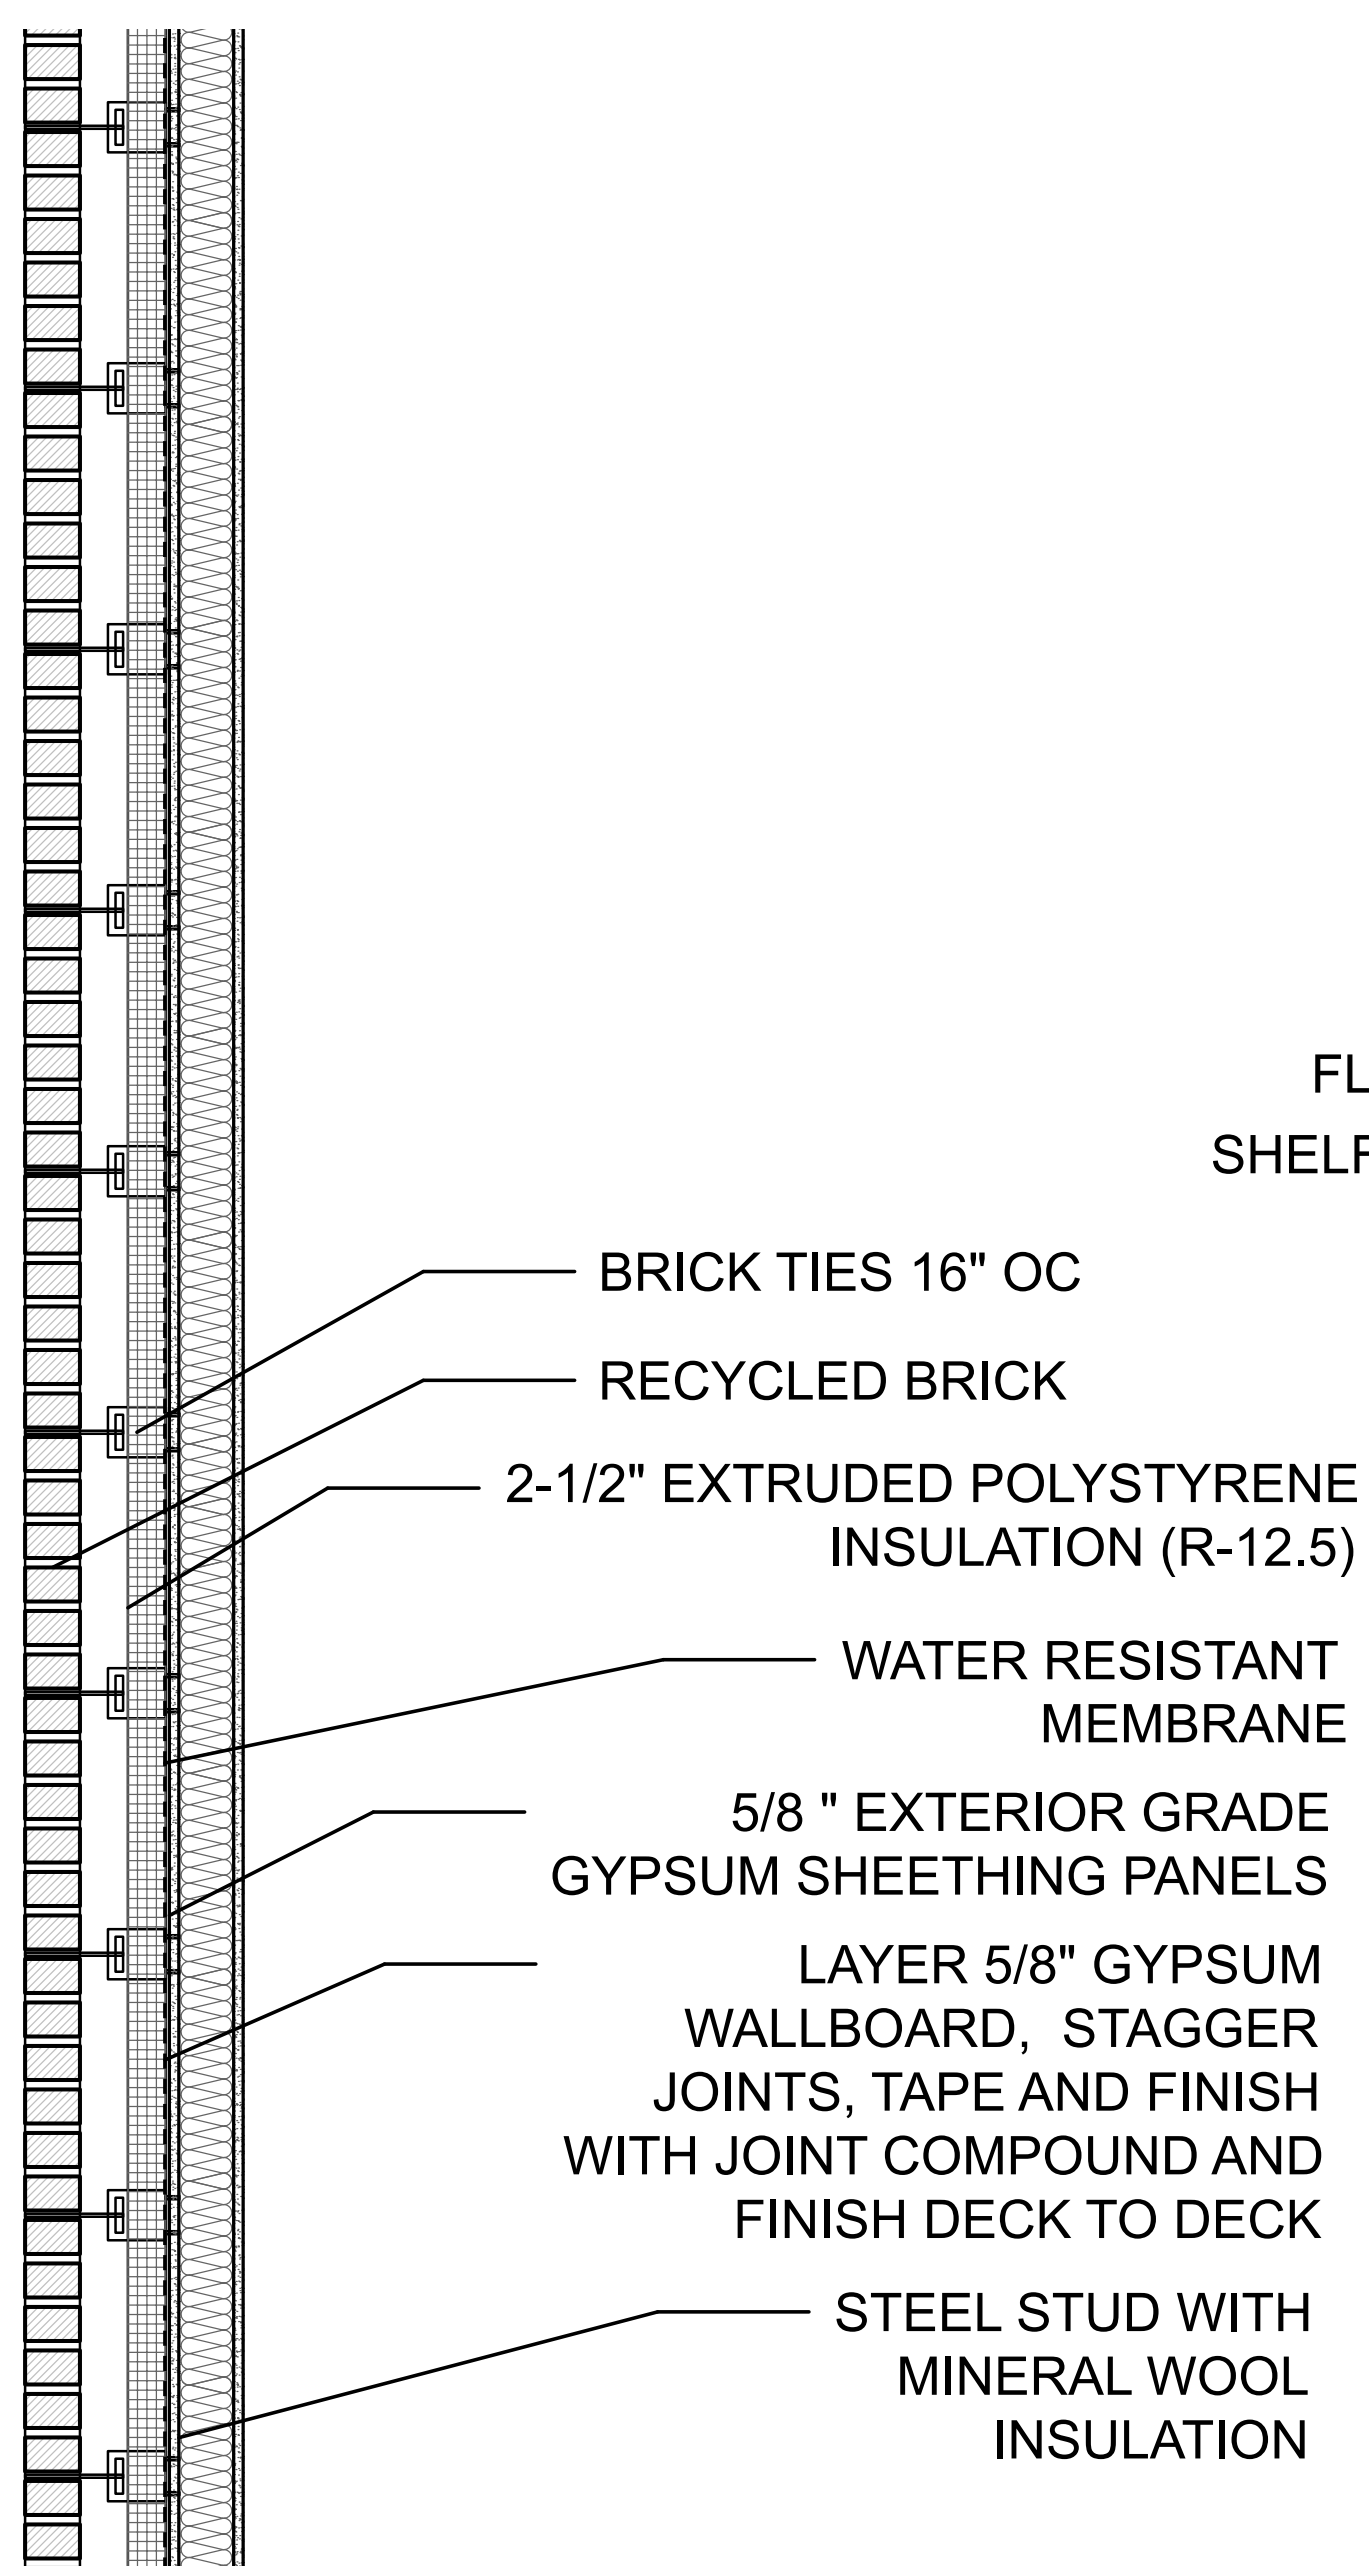

2 BOH Brick Wall Section
1' = 1 1/2"

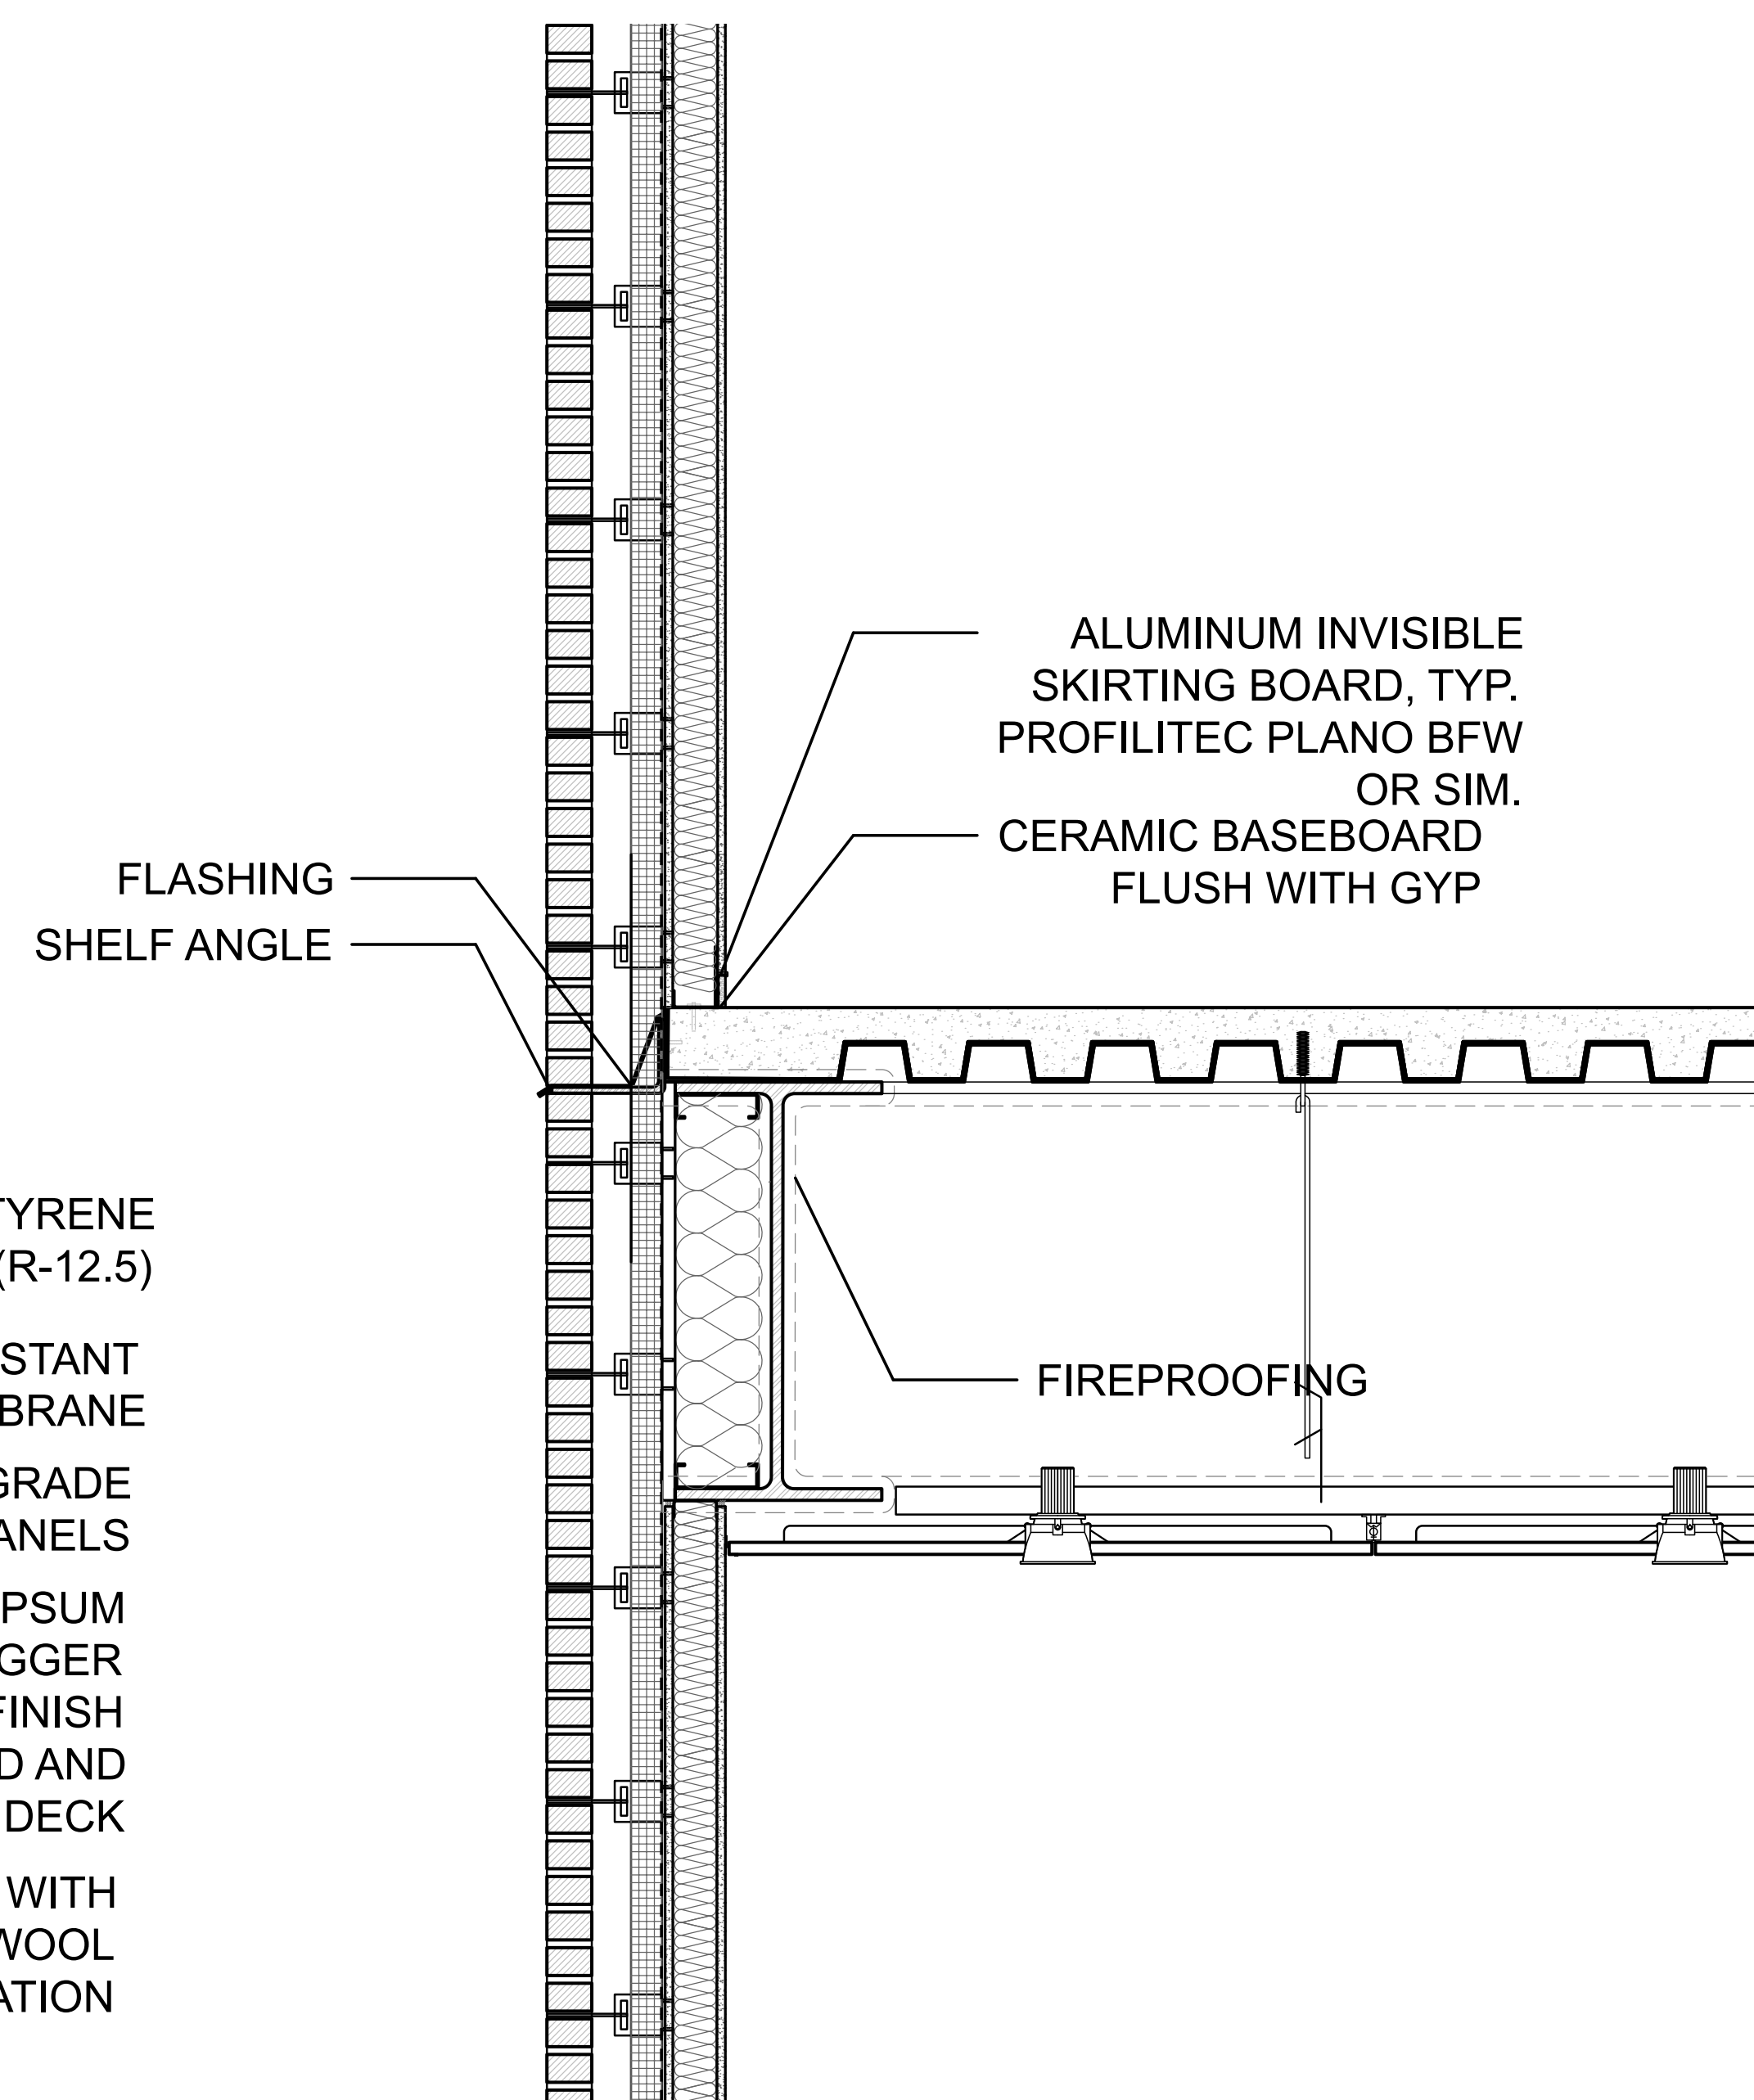

3 BOH Floor-to-Wall Connection
1' = 1 1/2"



Architect
Stephen Potts
Stanev Potts

Structural Consultant
Shinjinee Pathak
Silman

Mechanical Consultant
Sarah Sachs
Buro Happold

Enclosure Consultant
Alex Barmas
DeSimone

Designers
Matthew Brubaker
Michael Kolodesh
Helen Winter
Charolette Ziye Yu


NO.	DATE	REVISION
01	17 SEPT 2019	SD SUBMISSION
02	22 OCT 2019	DD SUBMISSION
03	27 NOV 2019	75% CD
04	13 DEC 2019	100% CD

GSAPP GREENPOINT THEATER

PERSPECTIVE VIEWS

Project number	001-19
Date	11-27-2019
Scale	Author

A900

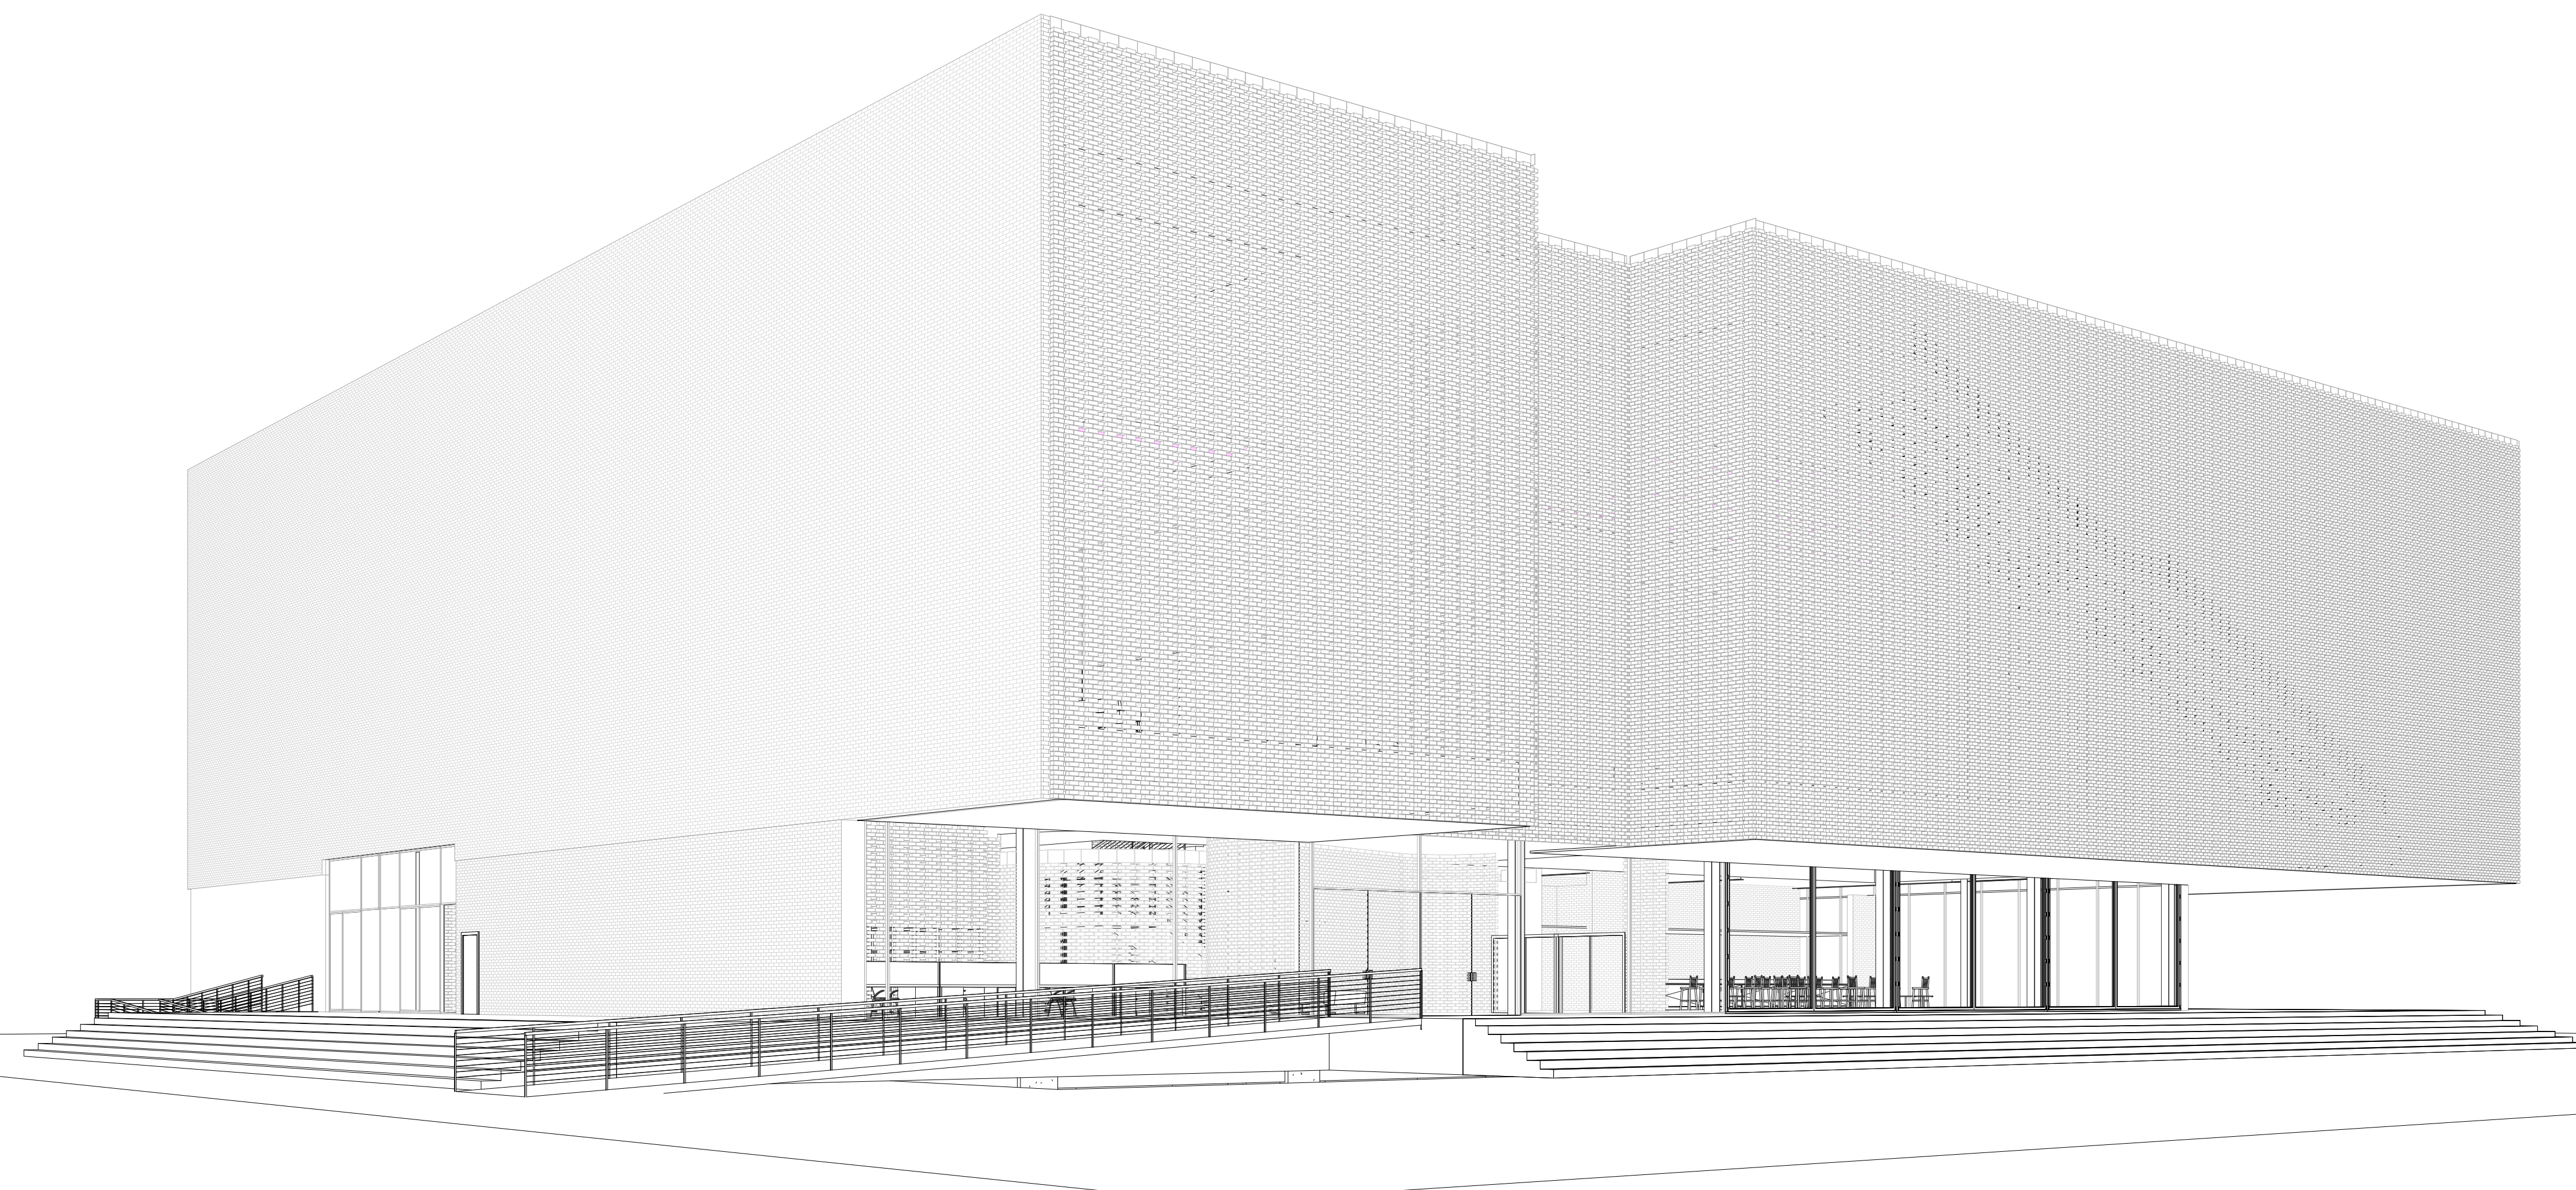

1 EXTERIOR OBLIQUE



Architect
Stephen Potts
Stanev Potts

Structural Consultant
Shinjinee Pathak
Silman

Mechanical Consultant
Sarah Sachs
Buro Happold

Enclosure Consultant
Alex Barmas
DeSimone

Designers
Matthew Brubaker
Michael Kolodesh
Helen Winter
Charolette Ziye Yu

NO.	DATE	REVISION
01	17 SEPT 2019	SD SUBMISSION
02	22 OCT 2019	DD SUBMISSION
03	27 NOV 2019	75% CD
04	13 DEC 2019	100% CD

GSAPP GREENPOINT THEATER


Mapped Elevations

Project number 001-19


Date 11-27-2019

Scale Author


F100

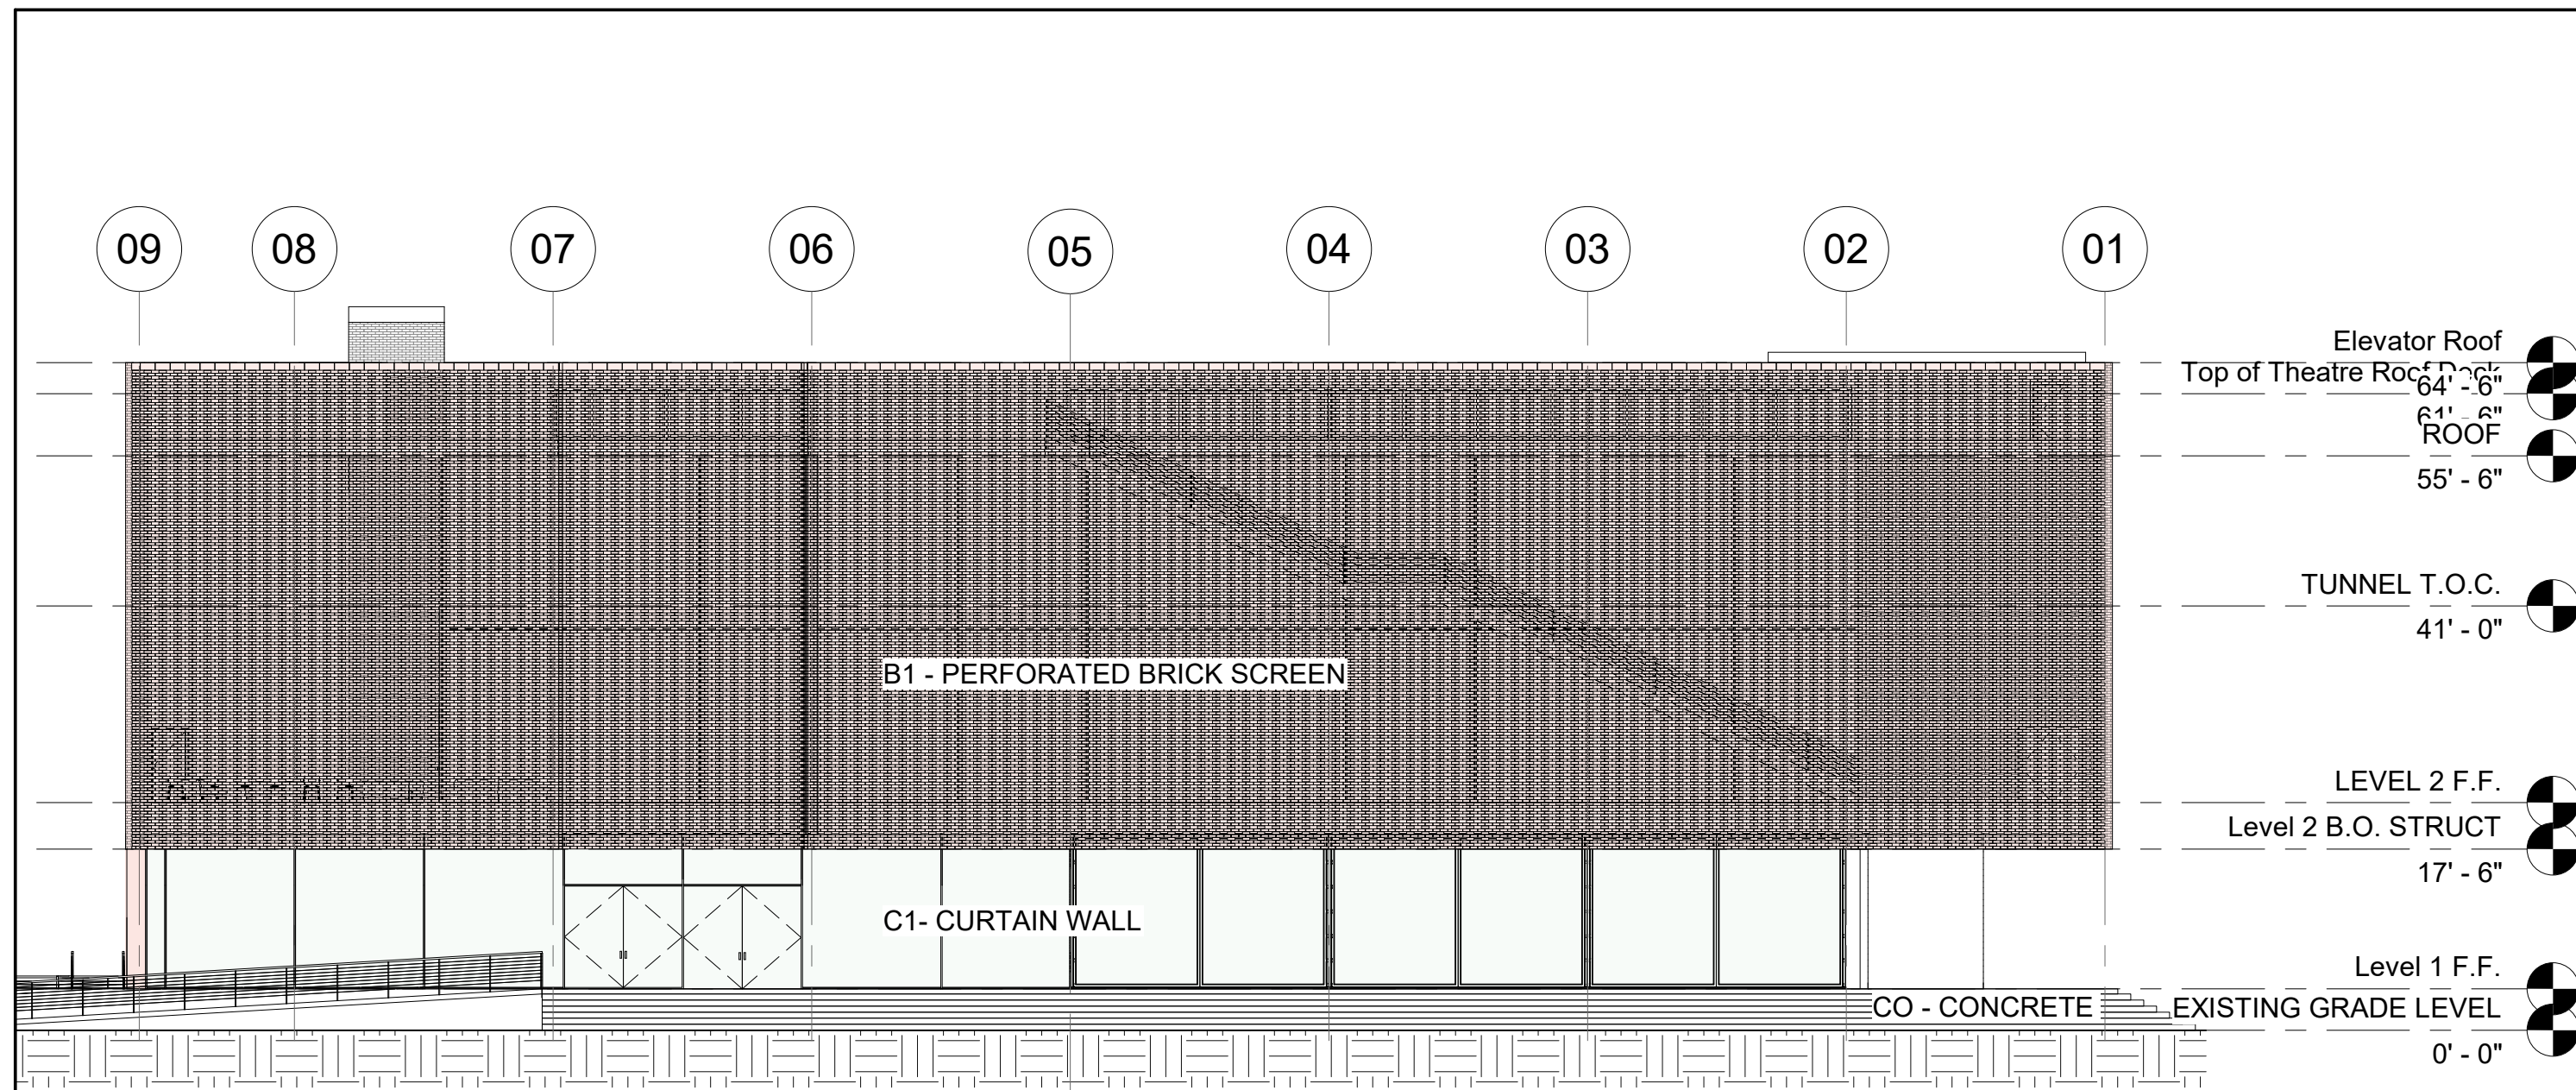


1 North Elevation (Mapped)
1/16" = 1'-0"

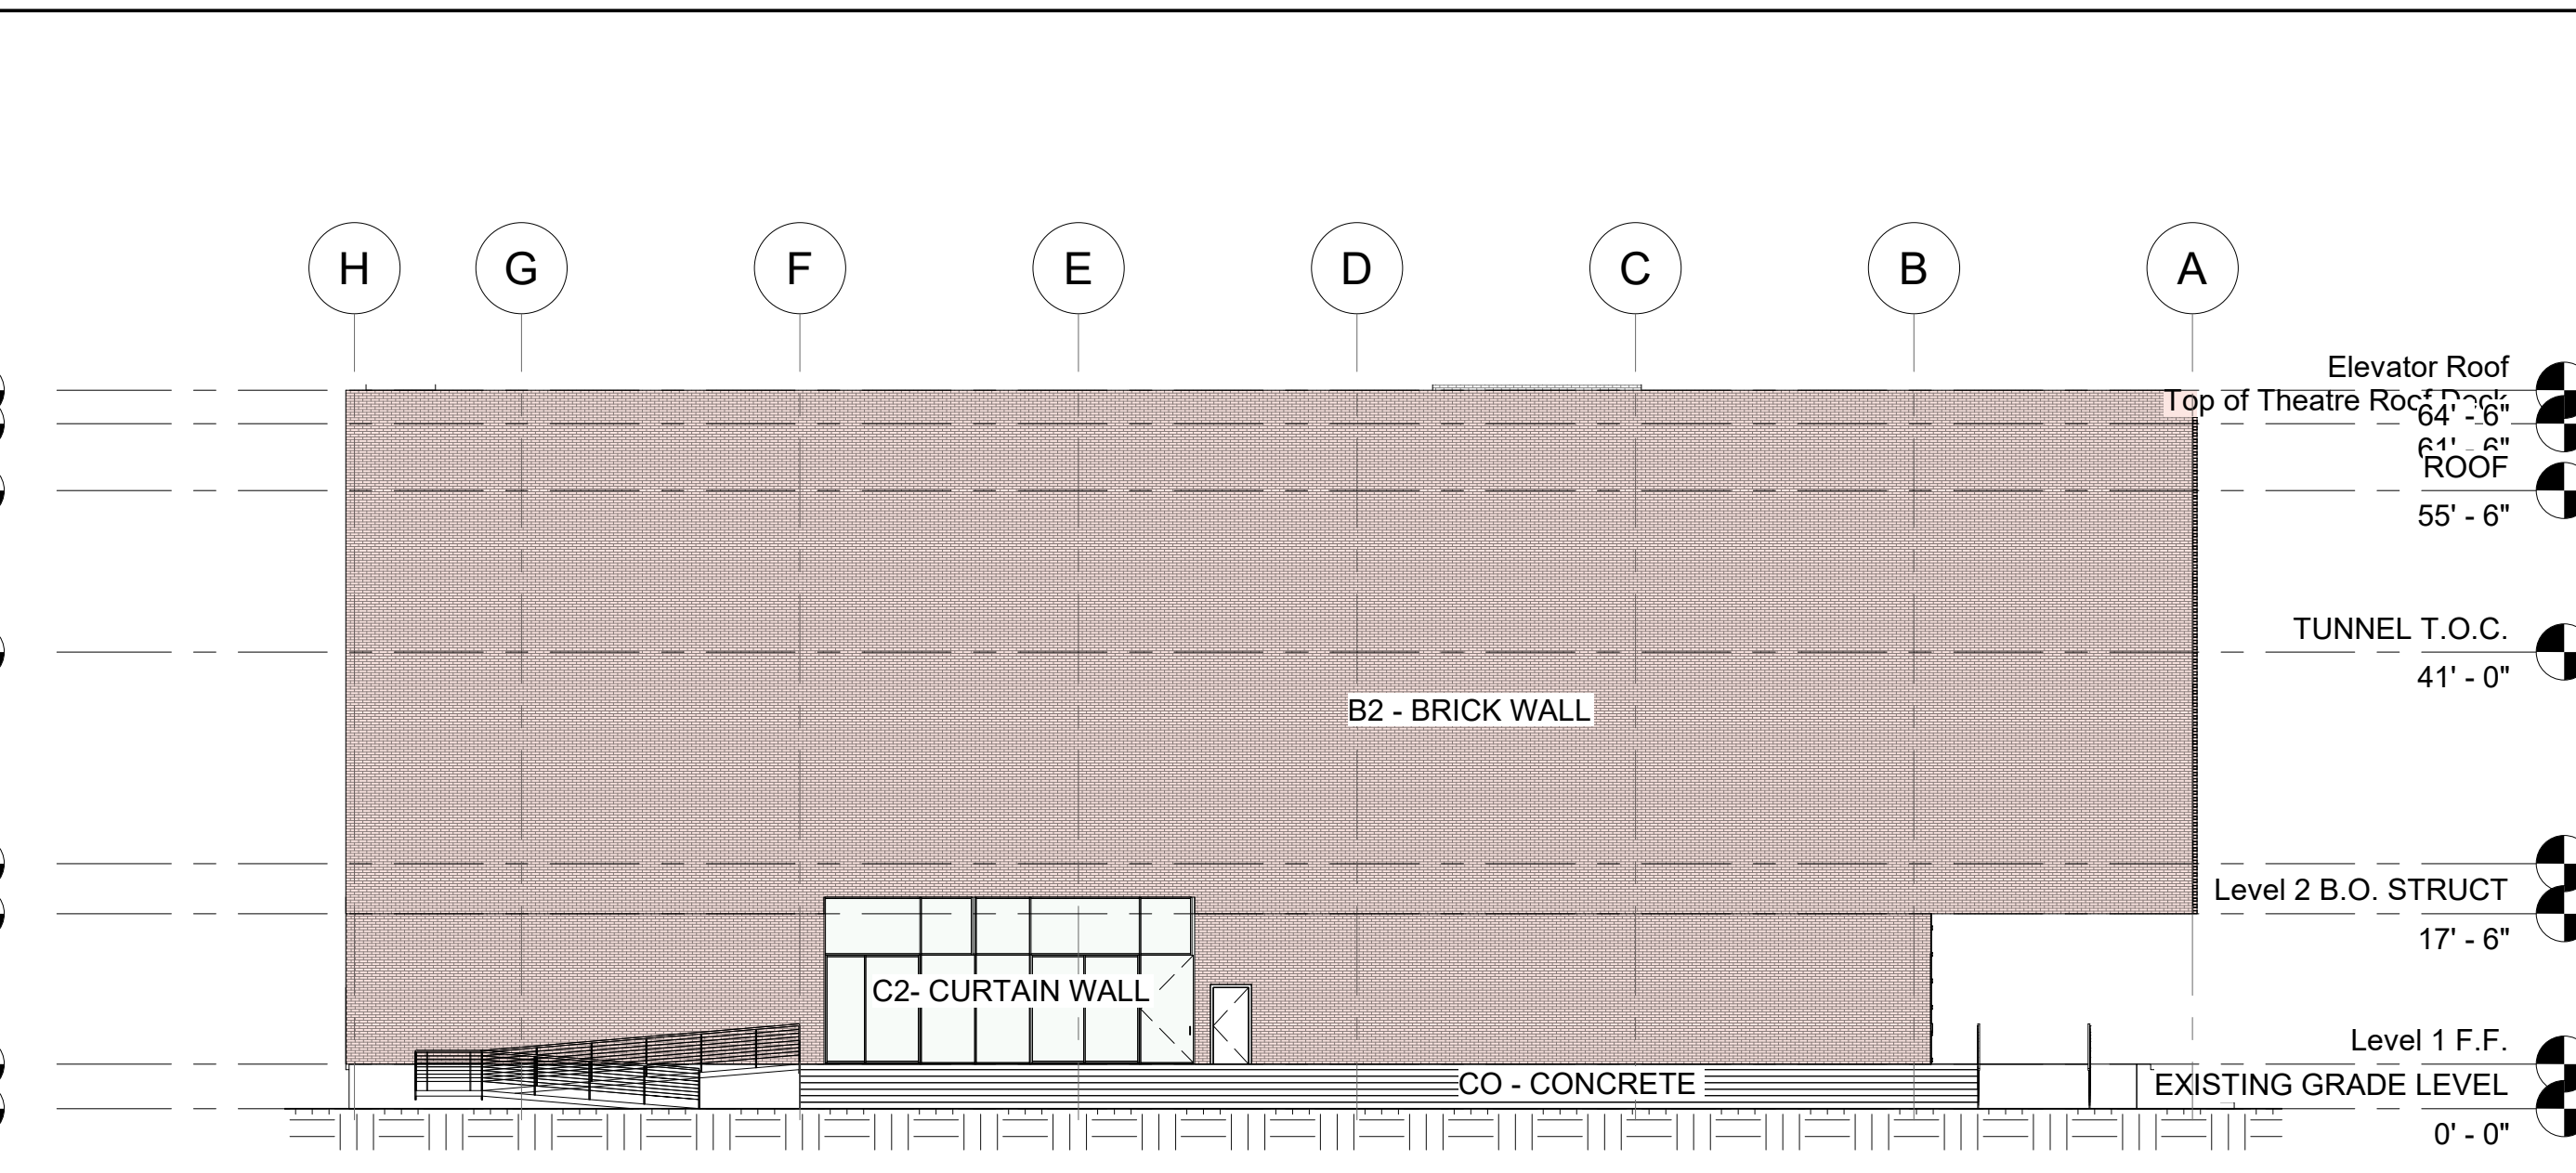


3 East Elevation (Mapped)
1/16" = 1'-0"

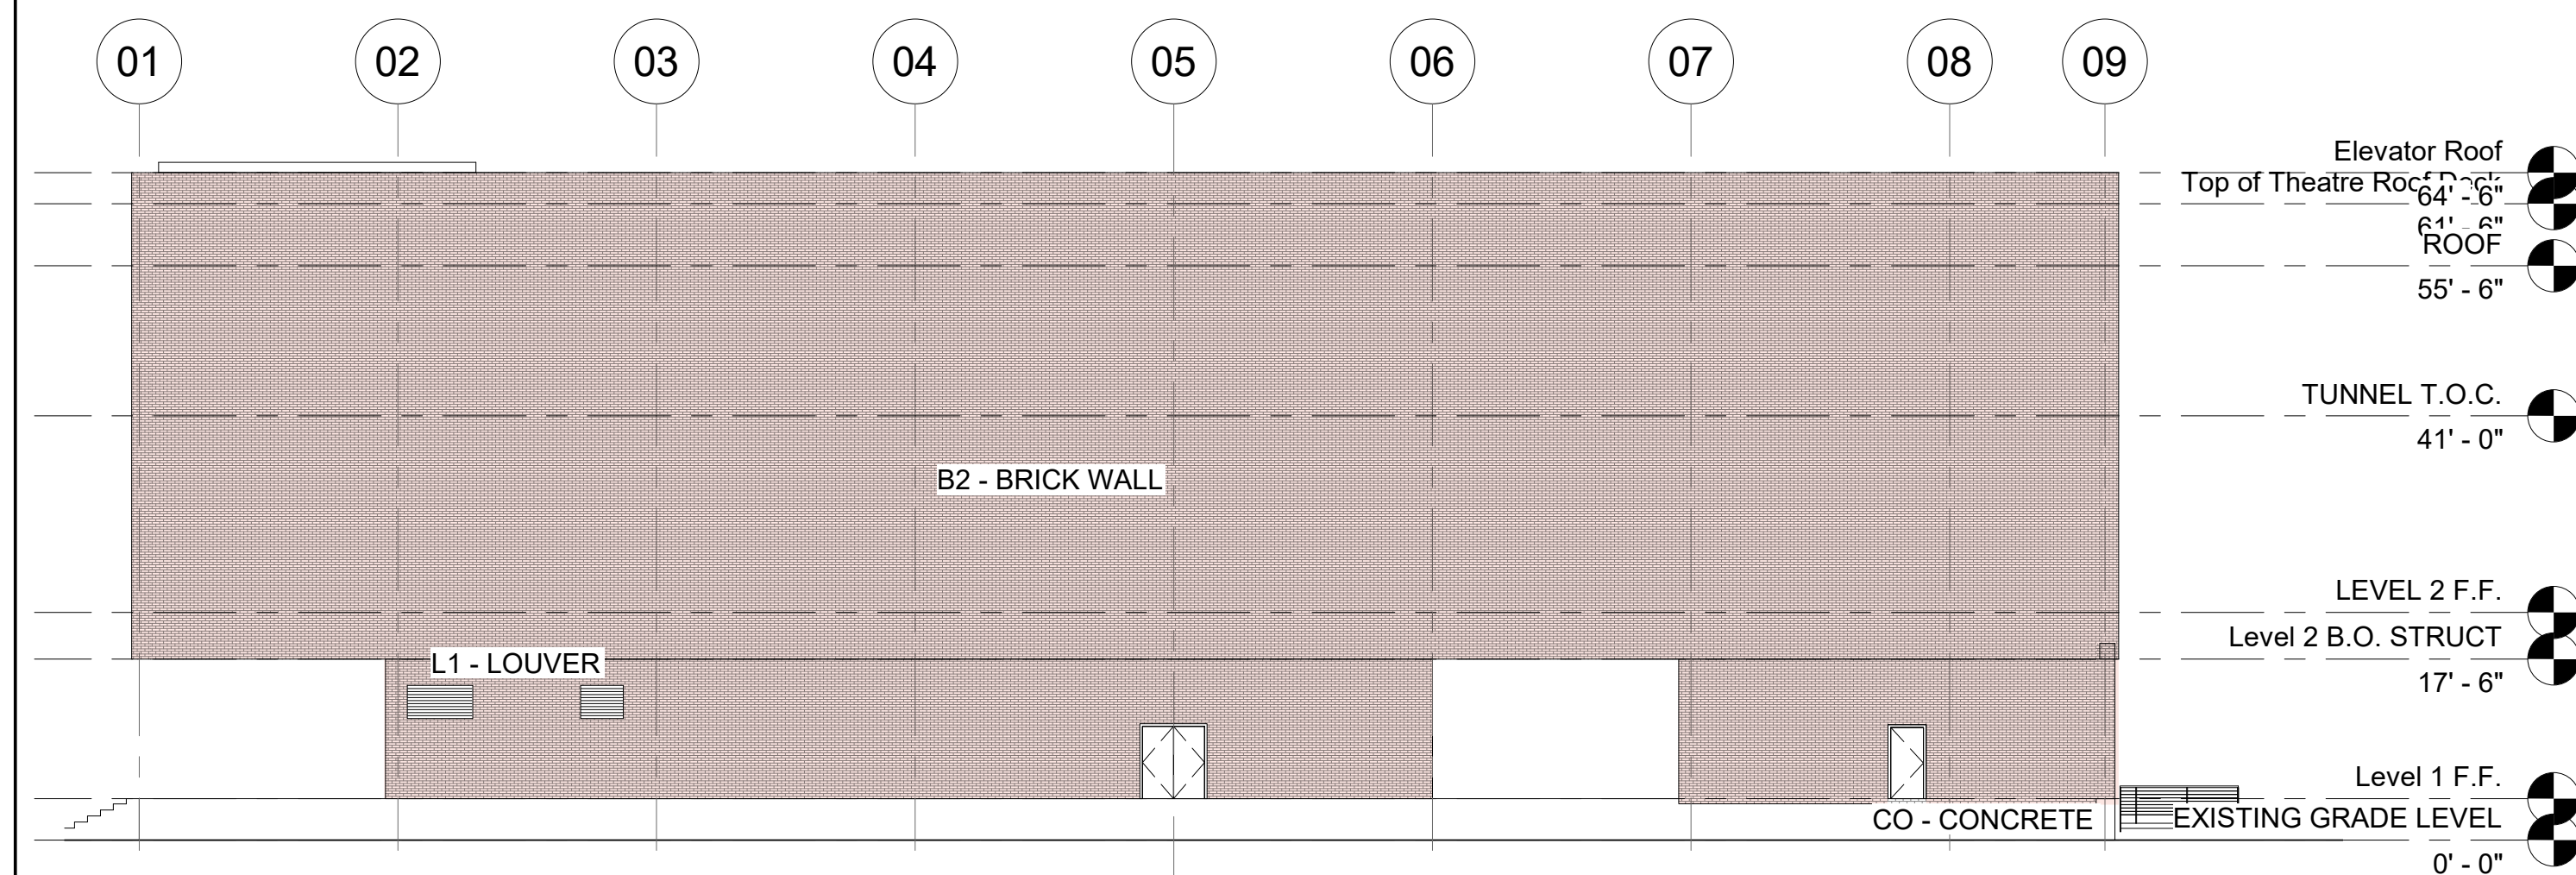


2 South Elevation (Mapped)
1/16" = 1'-0"

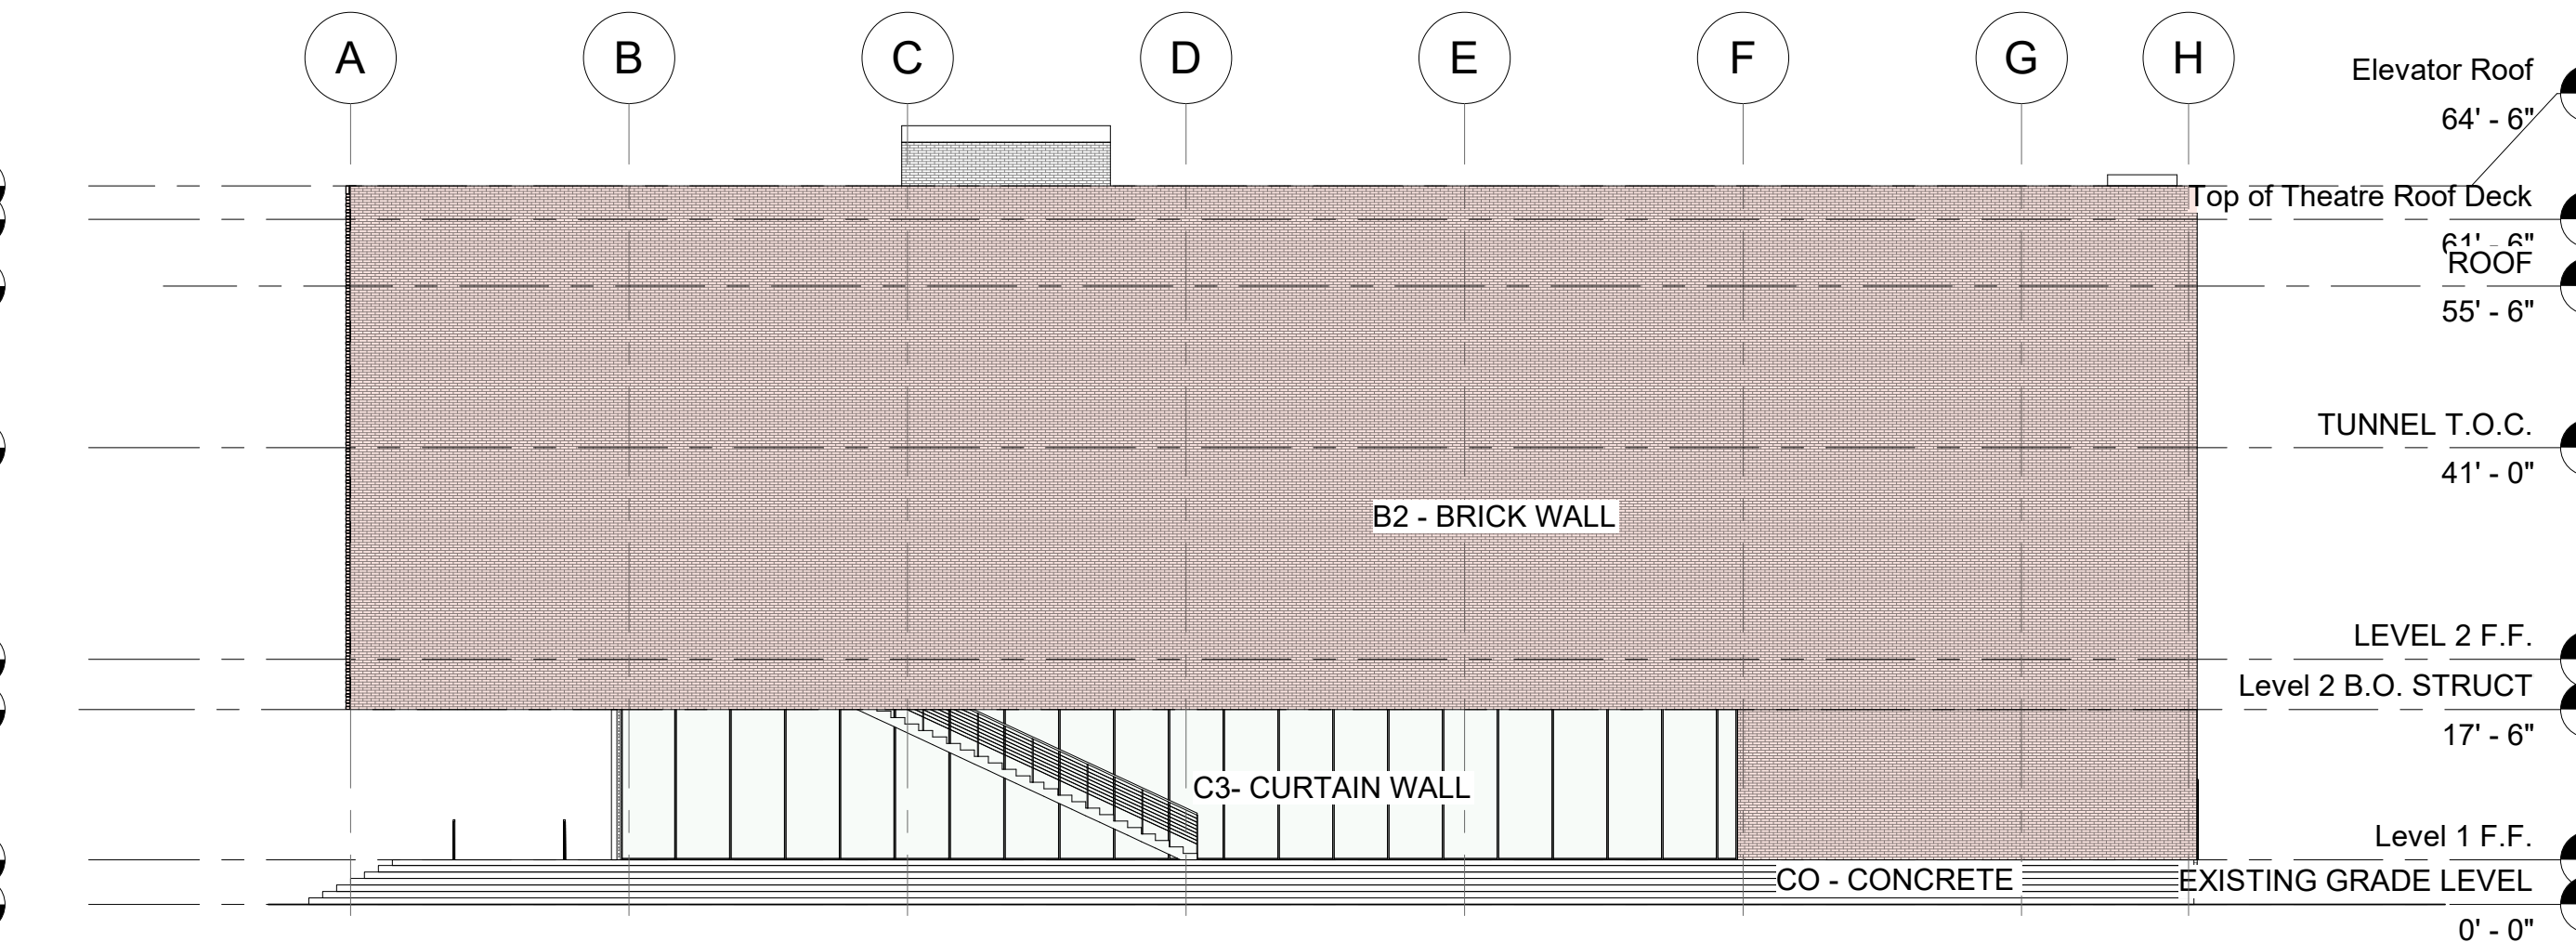

4 West Elevation (Mapped)
1/16" = 1'-0"

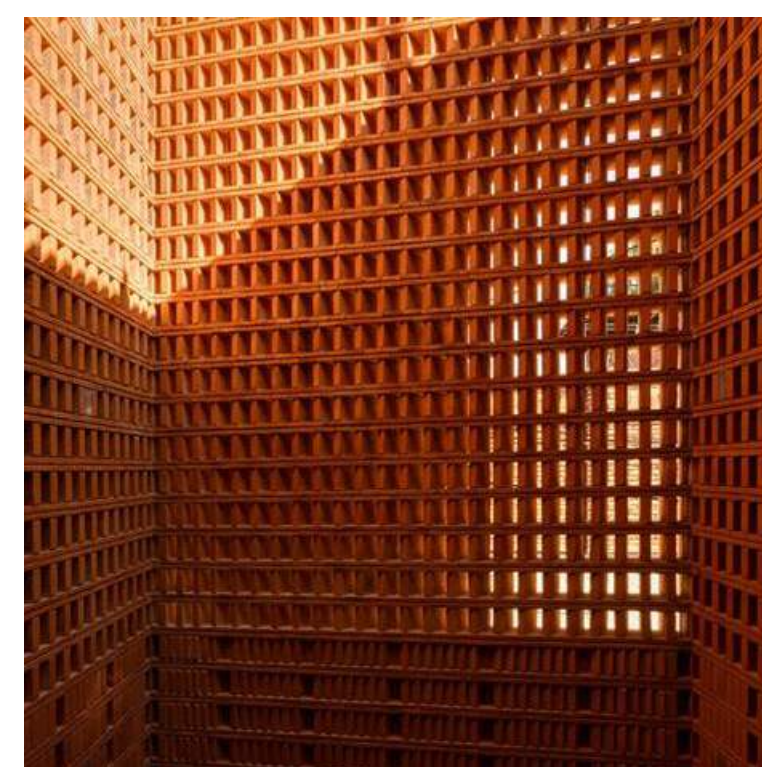


B1 - PERFORATED BRICK SCREEN

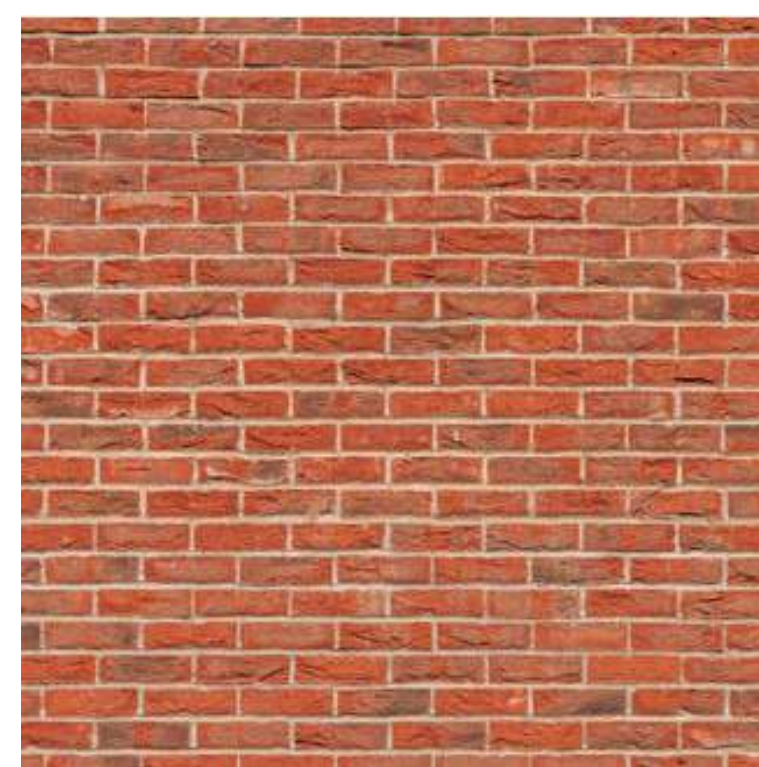

B2 - BRICK WALL



C1-3 - CURTAIN WALL

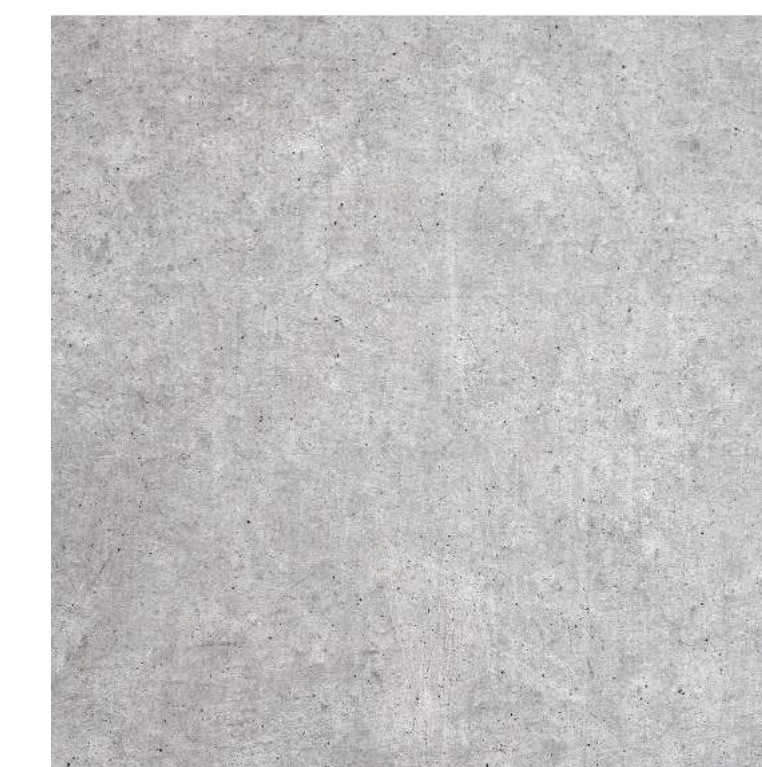

CO - CONCRETE



Architect
Stephen Potts
Stanev Potts

Structural Consultant
Shinjinee Pathak
Silman

Mechanical Consultant
Sarah Sachs
Buro Happold

Enclosure Consultant
Alex Barmas
DeSimone

Designers
Matthew Brubaker
Michael Kolodesh
Helen Winter
Charollette Ziye Yu


NO.	DATE	REVISION
01	17 SEPT 2019	SD SUBMISSION
02	22 OCT 2019	DD SUBMISSION
03	27 NOV 2019	75% CD
04	13 DEC 2019	100% CD

**GSAPP
GREENPOINT
THEATER**


**GLAZING
SCHEDULE**

Project number	001-19
Date	12-13-2019
Scale	Author


F101

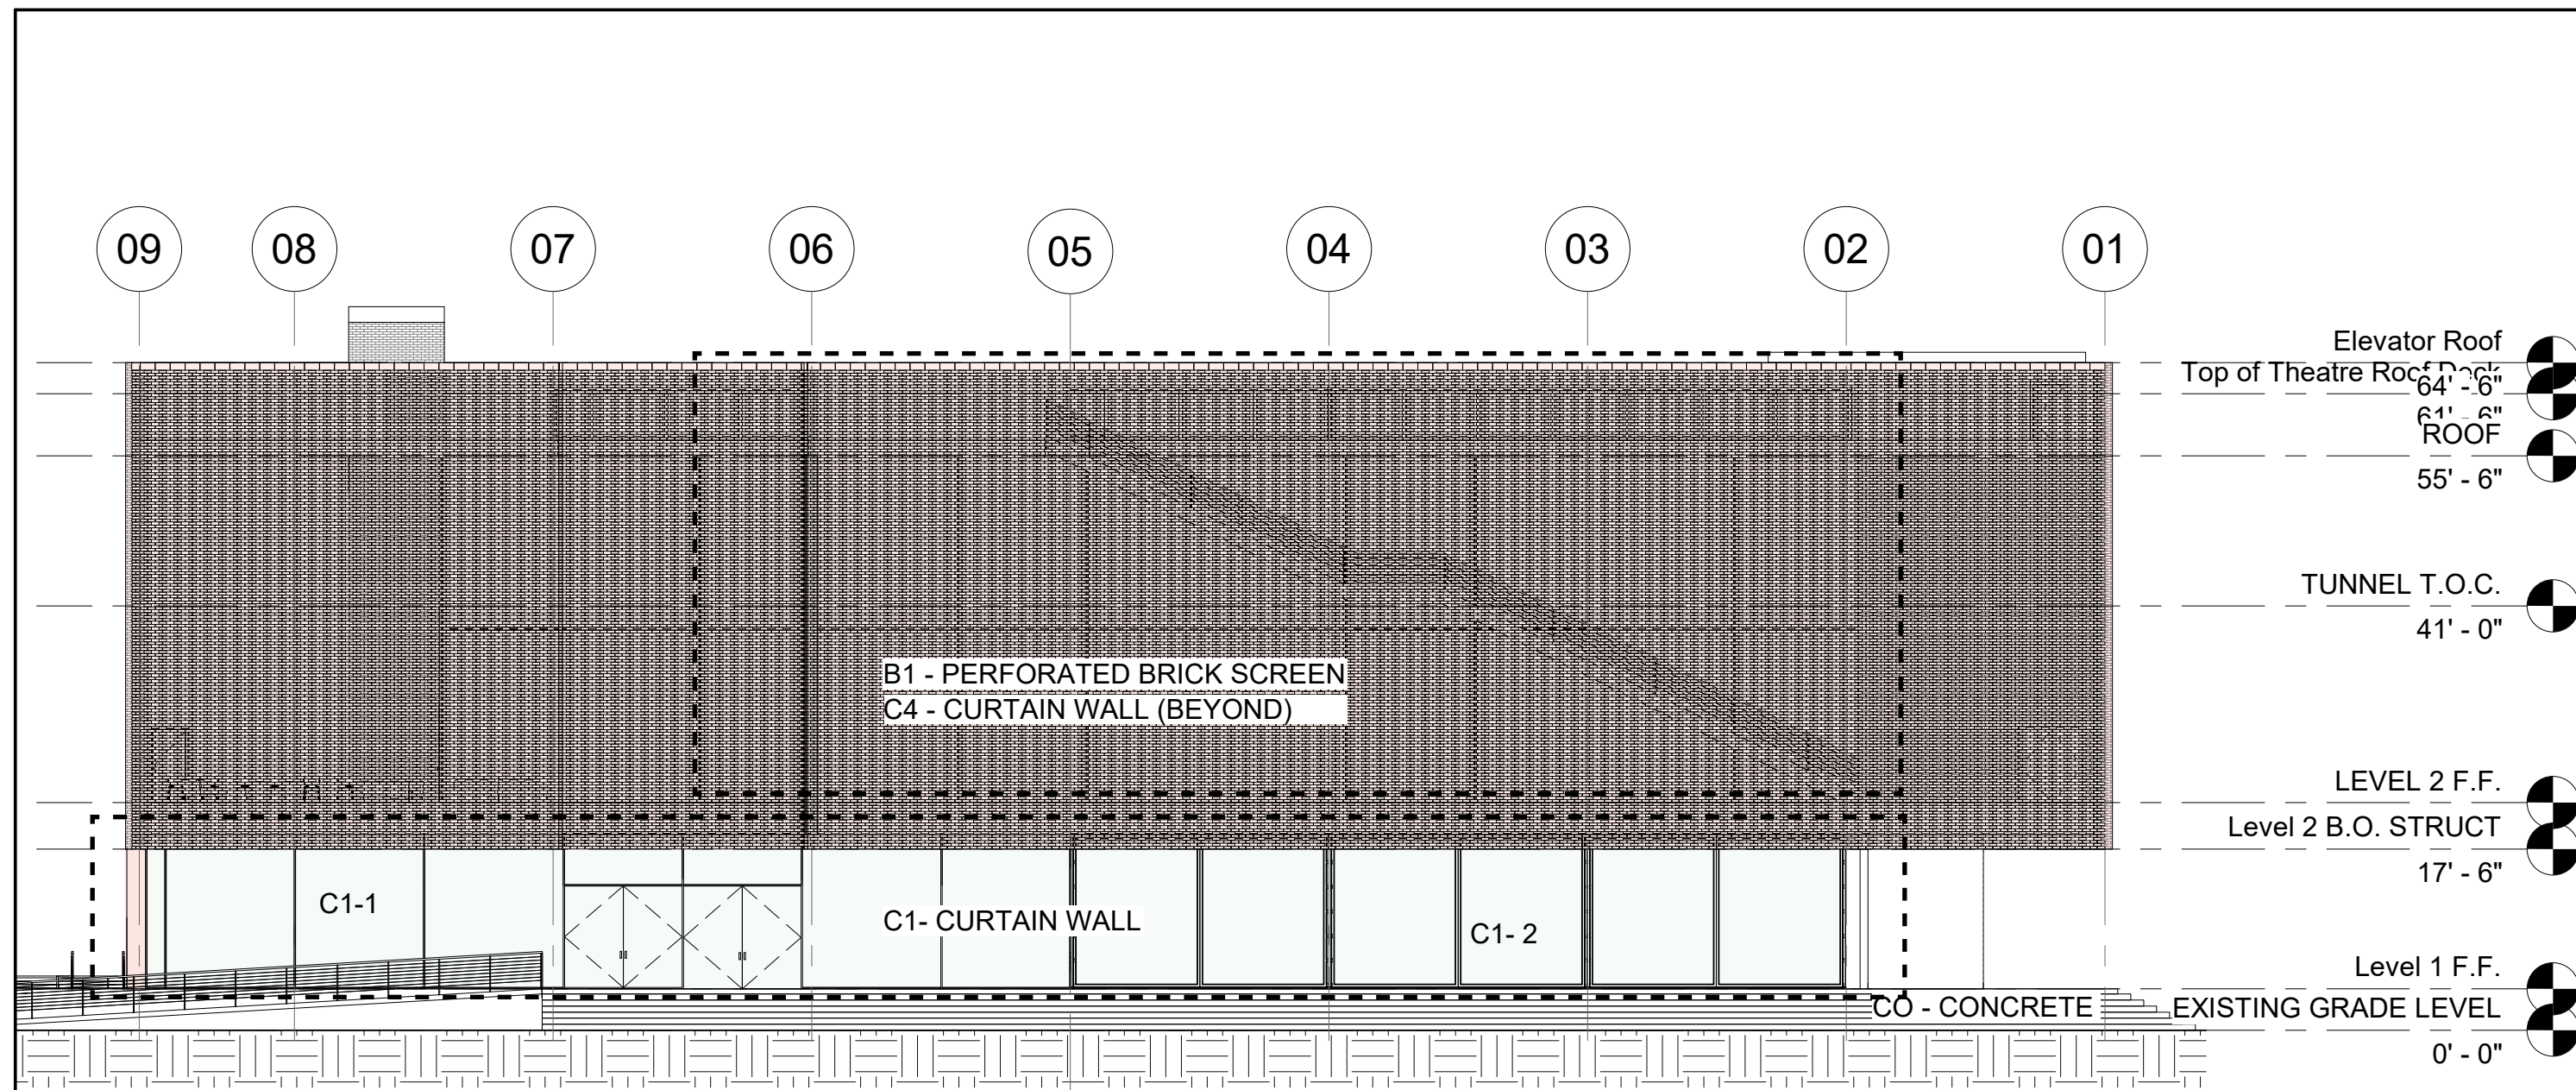


1 North Elevation (Mapped)
1/16" = 1'-0"

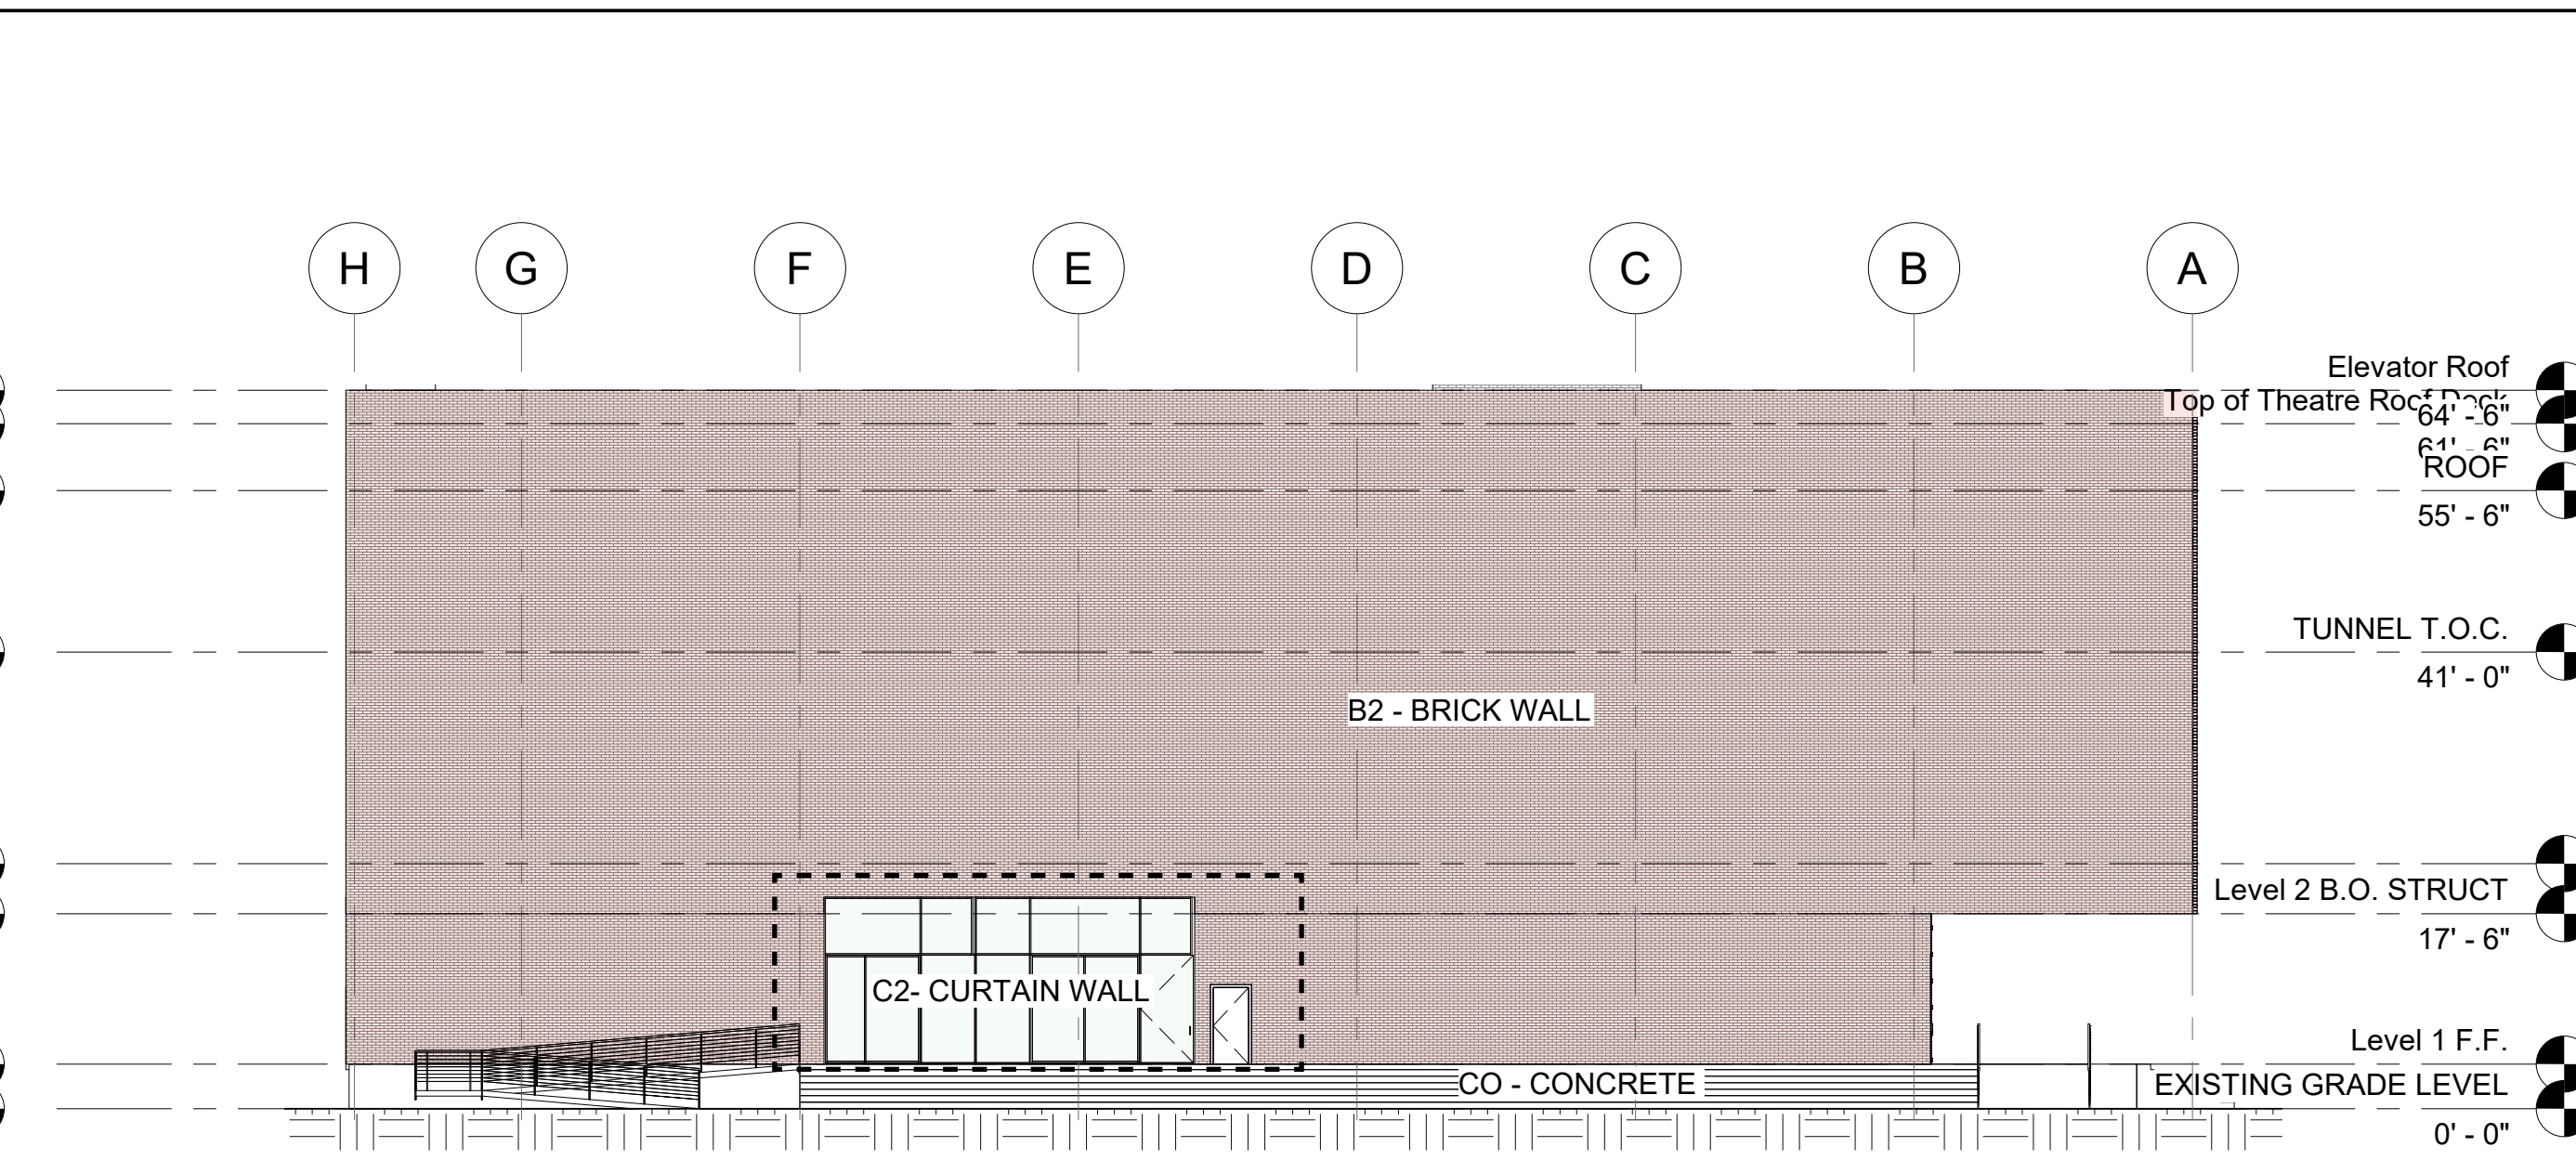

3 East Elevation (Mapped)
1/16" = 1'-0"

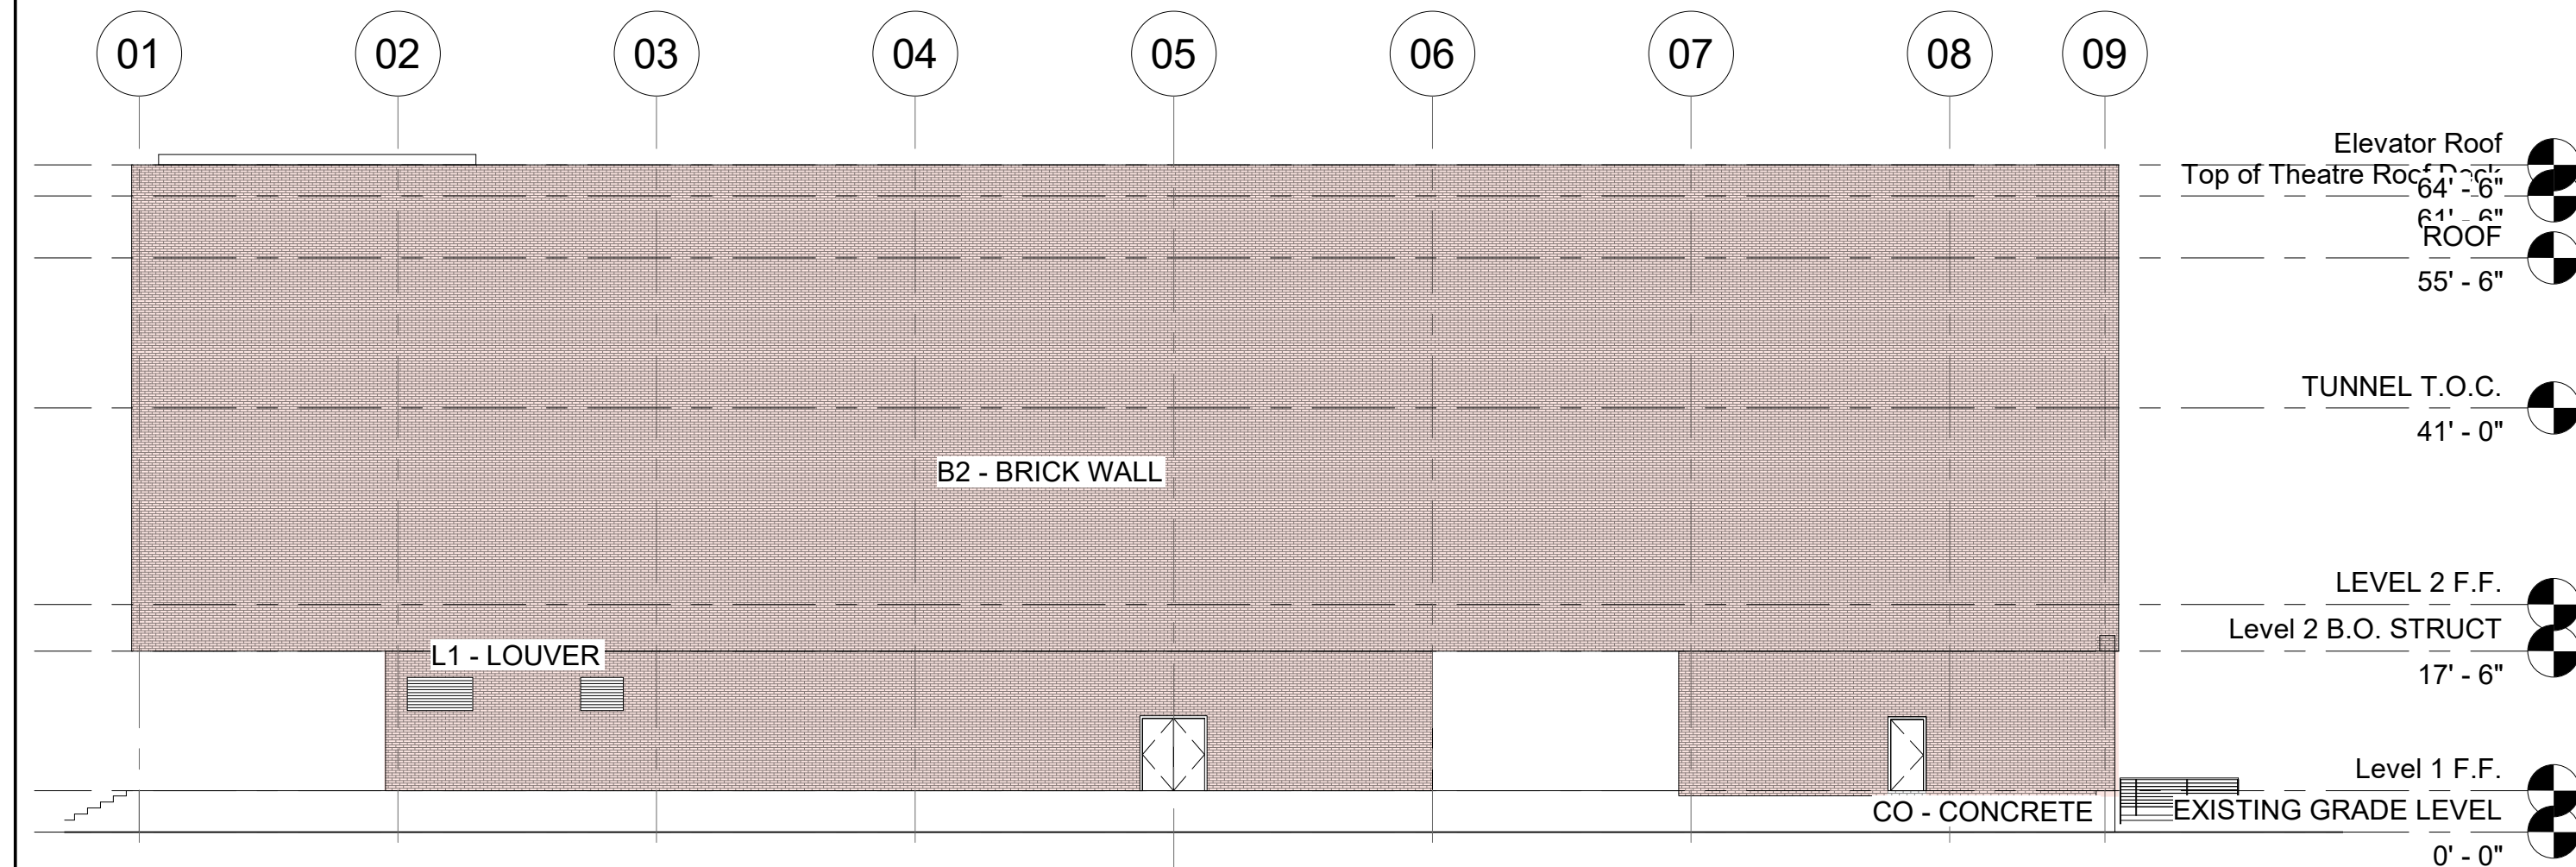



2 South Elevation (Mapped)
1/16" = 1'-0"

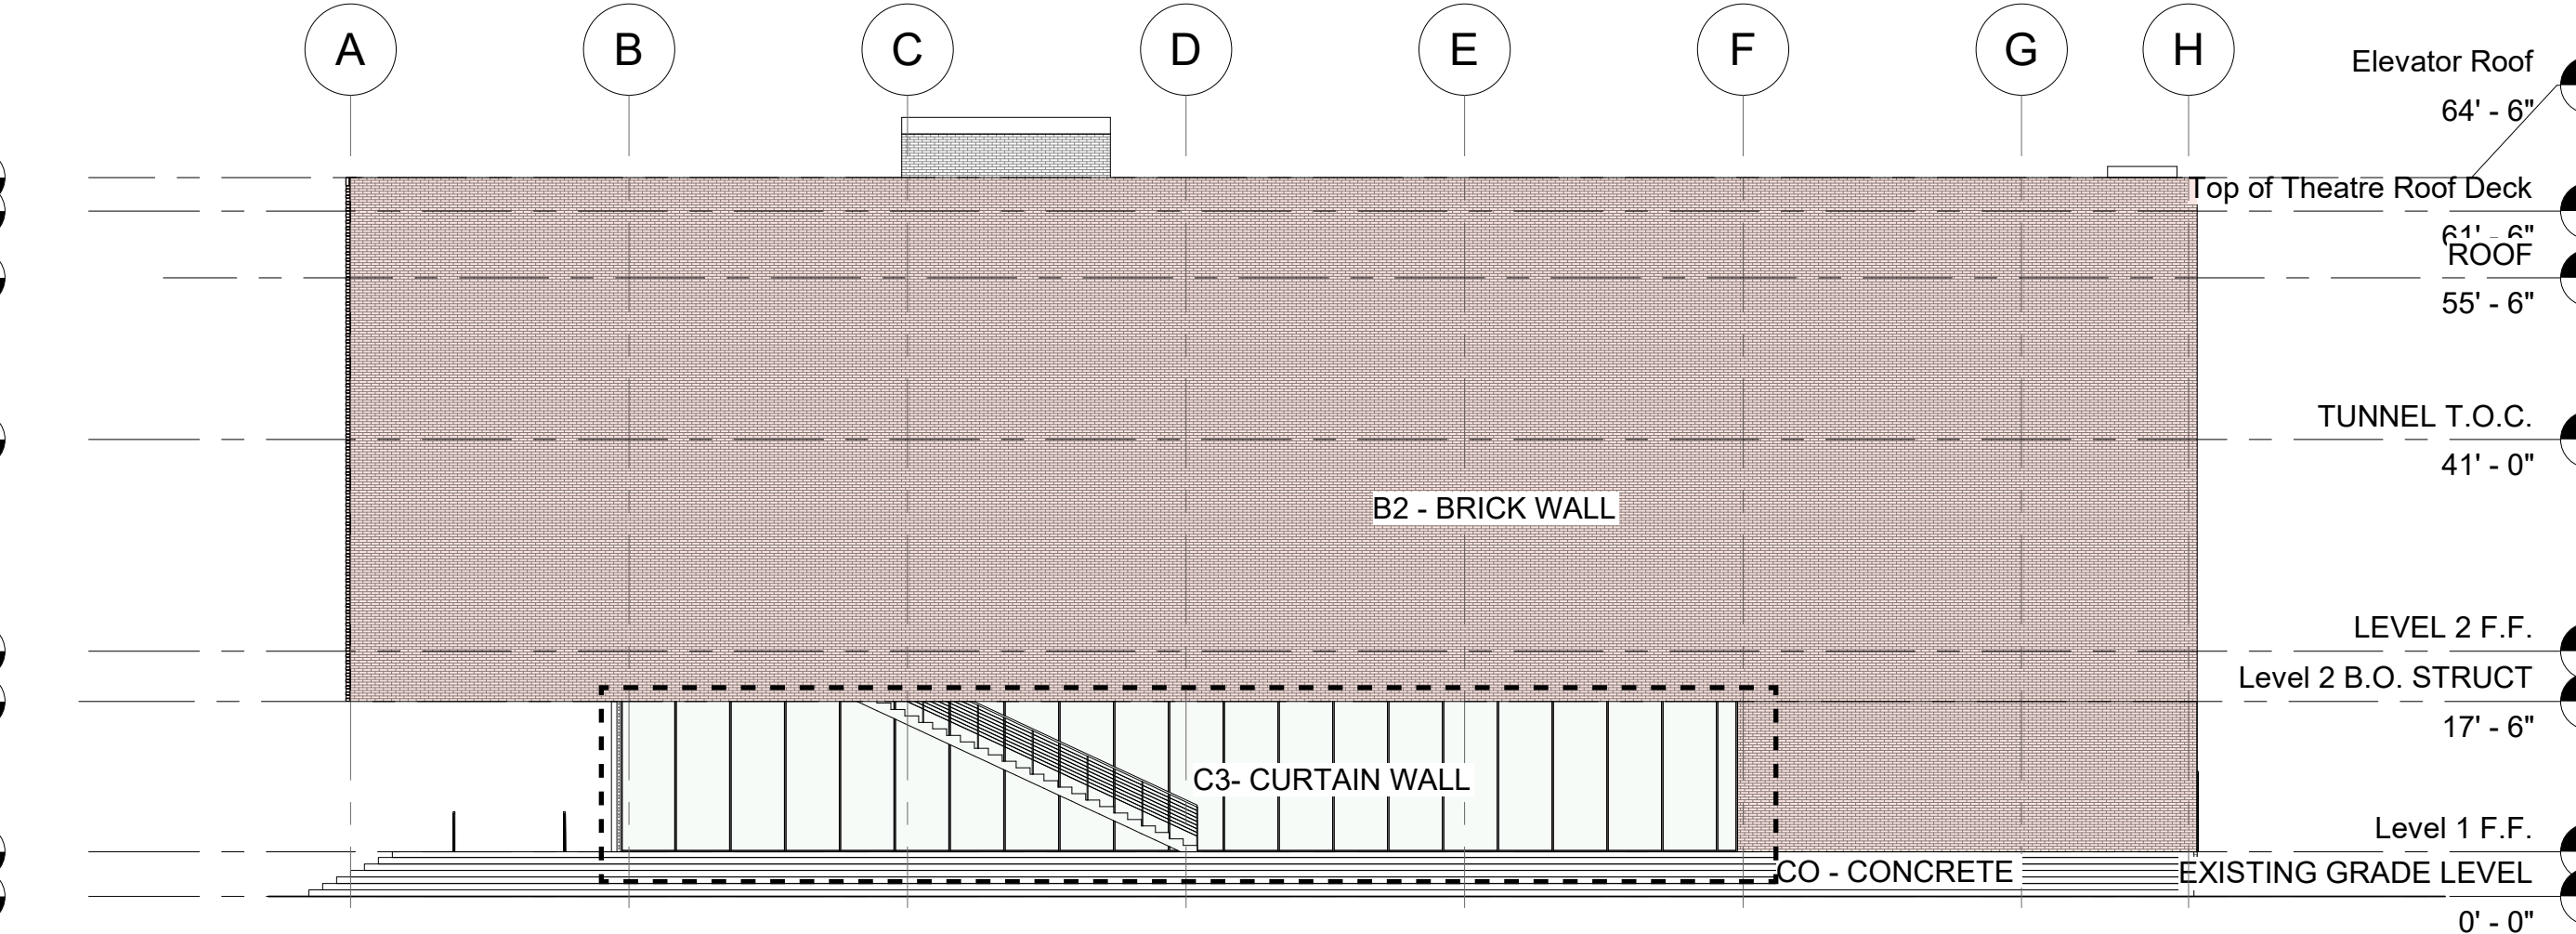



4 West Elevation (Mapped)
1/16" = 1'-0"

Exterior Glazing Schedule


NUMBER	QTY	FLOOR	WIDTH	HEIGHT	TYPE	DESCIPRTION	COMMENTS
C1-2	4 SETS	1	12' 6"	14' 11 1/2"	SLIDING DOORS	DOPE	DIMENSION FOR SINGLE SLIDER FRAME, 2 FRAMES PER SET
C1-1	5	1	12' 6"	14' 11 1/2"	CURTAIN WALL, GLAZED		ENTRY OCCURS, SEE DOOR SCHEDULE
C2	7	1	4' 11"	14' 11 1/2"	CURTAIN WALL, GLAZED		ENTRY OCCURS, SEE DOOR SCHEDULE
C3	20	1	4' 11"	14' 11 1/2"	CURTAIN WALL, GLAZED		
C4	18	2	6' 3"	25' 6"	CURTAIN WALL, GLAZED		ENTRY OCCURS, SEE DOOR SCHEDULE

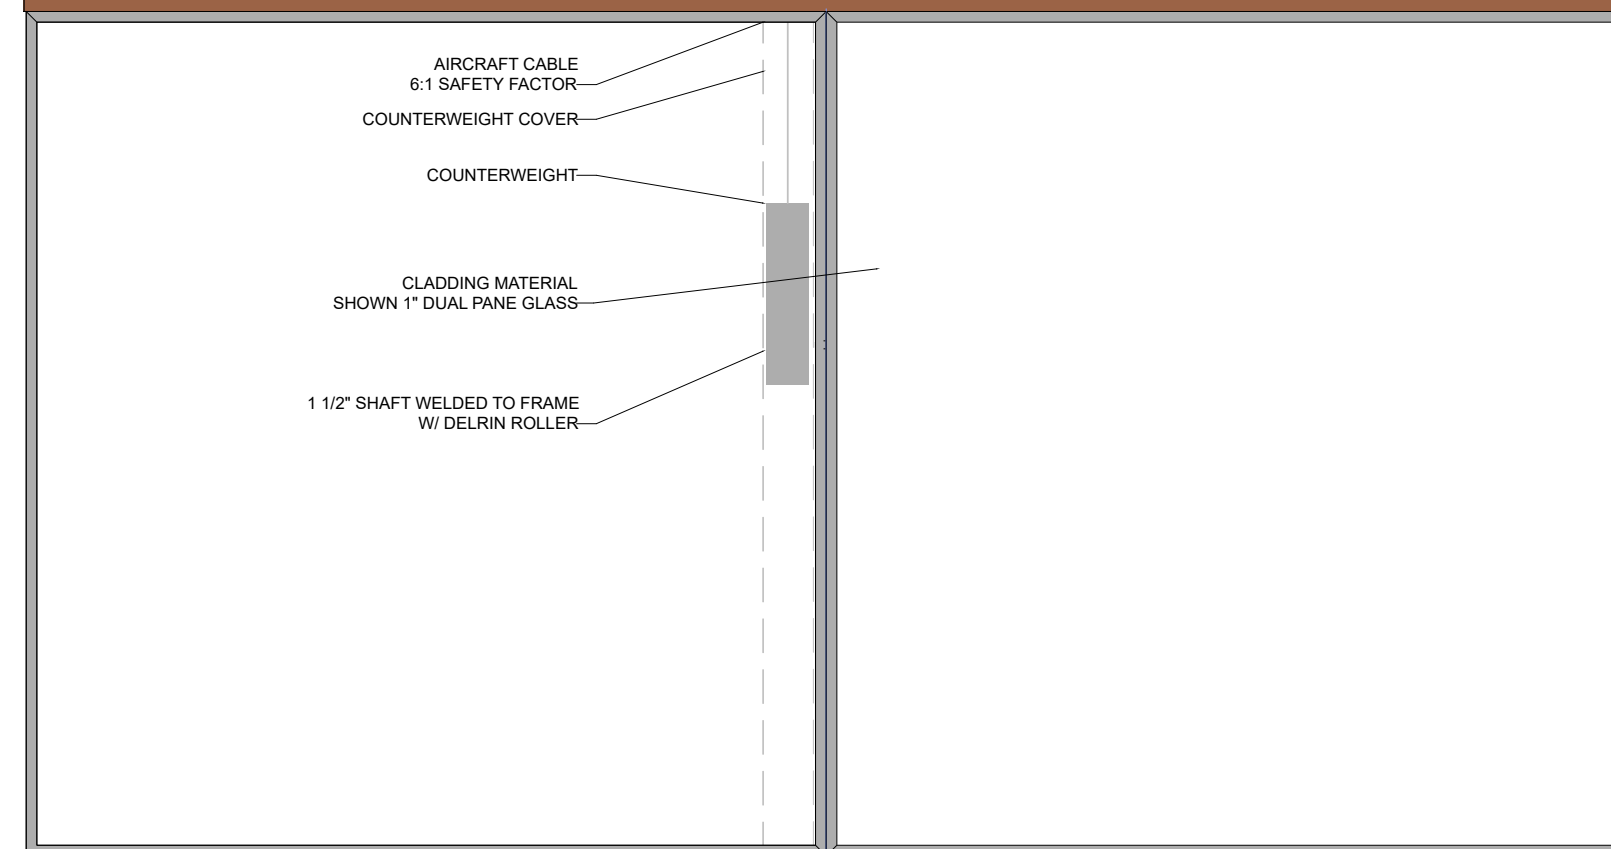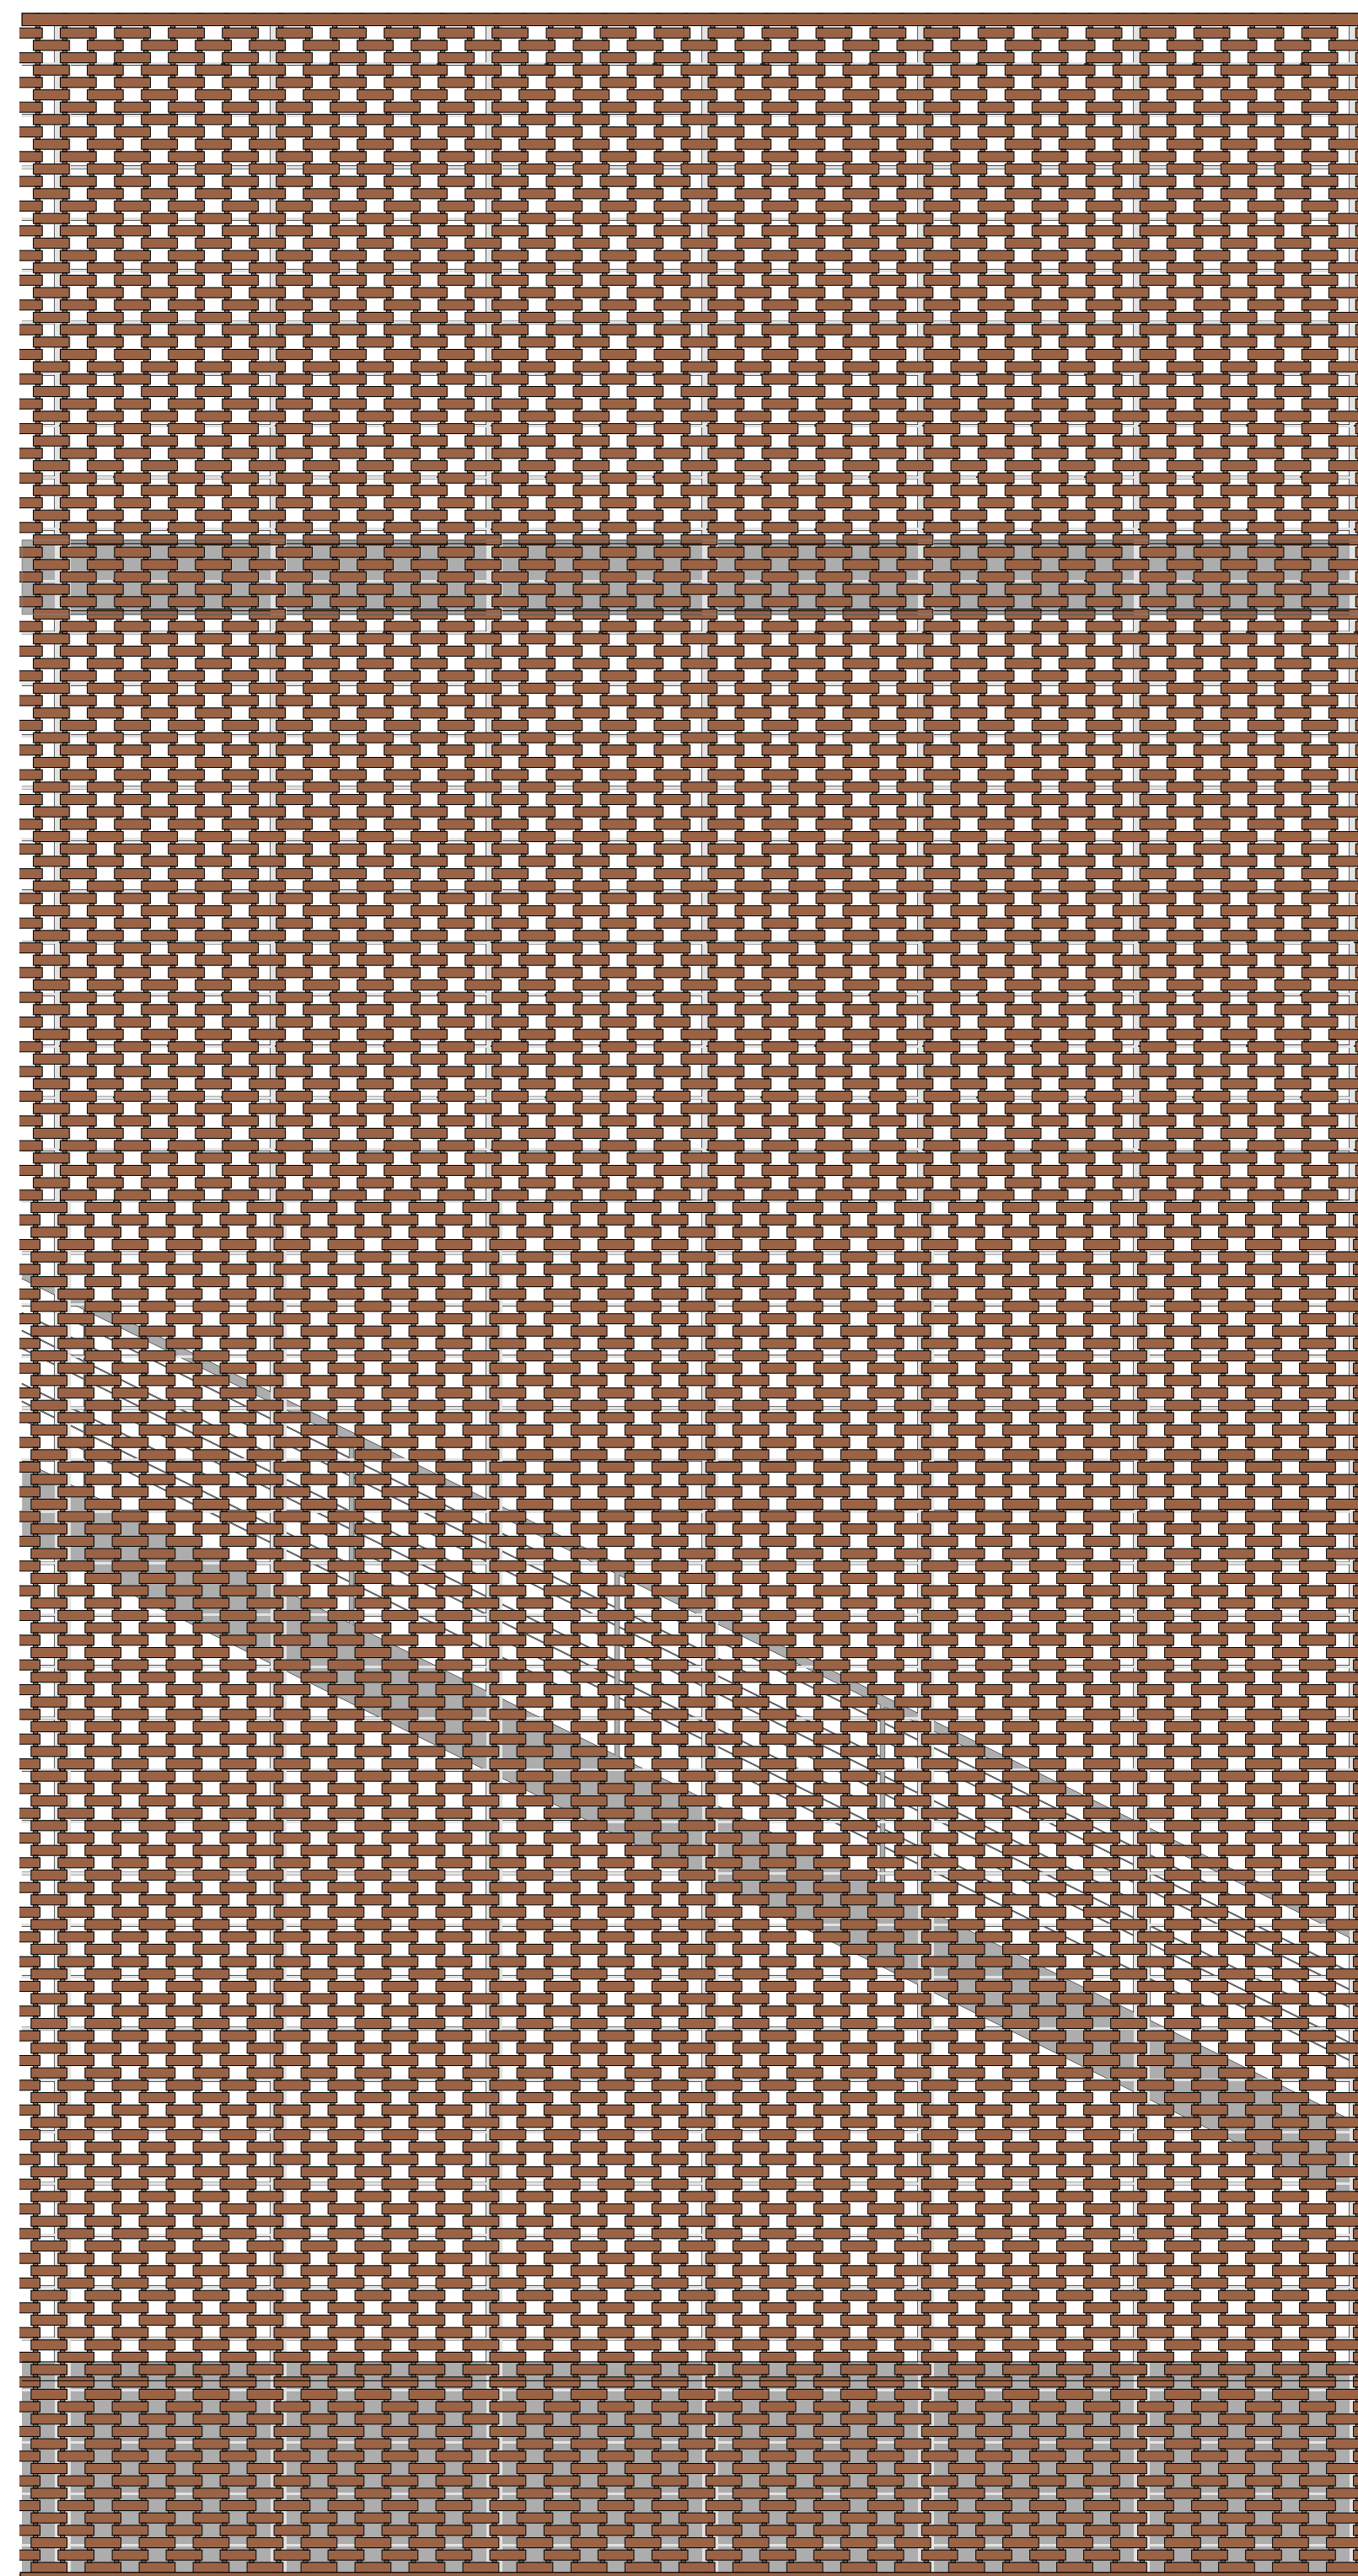

1 Elevation
1'-3/4"

 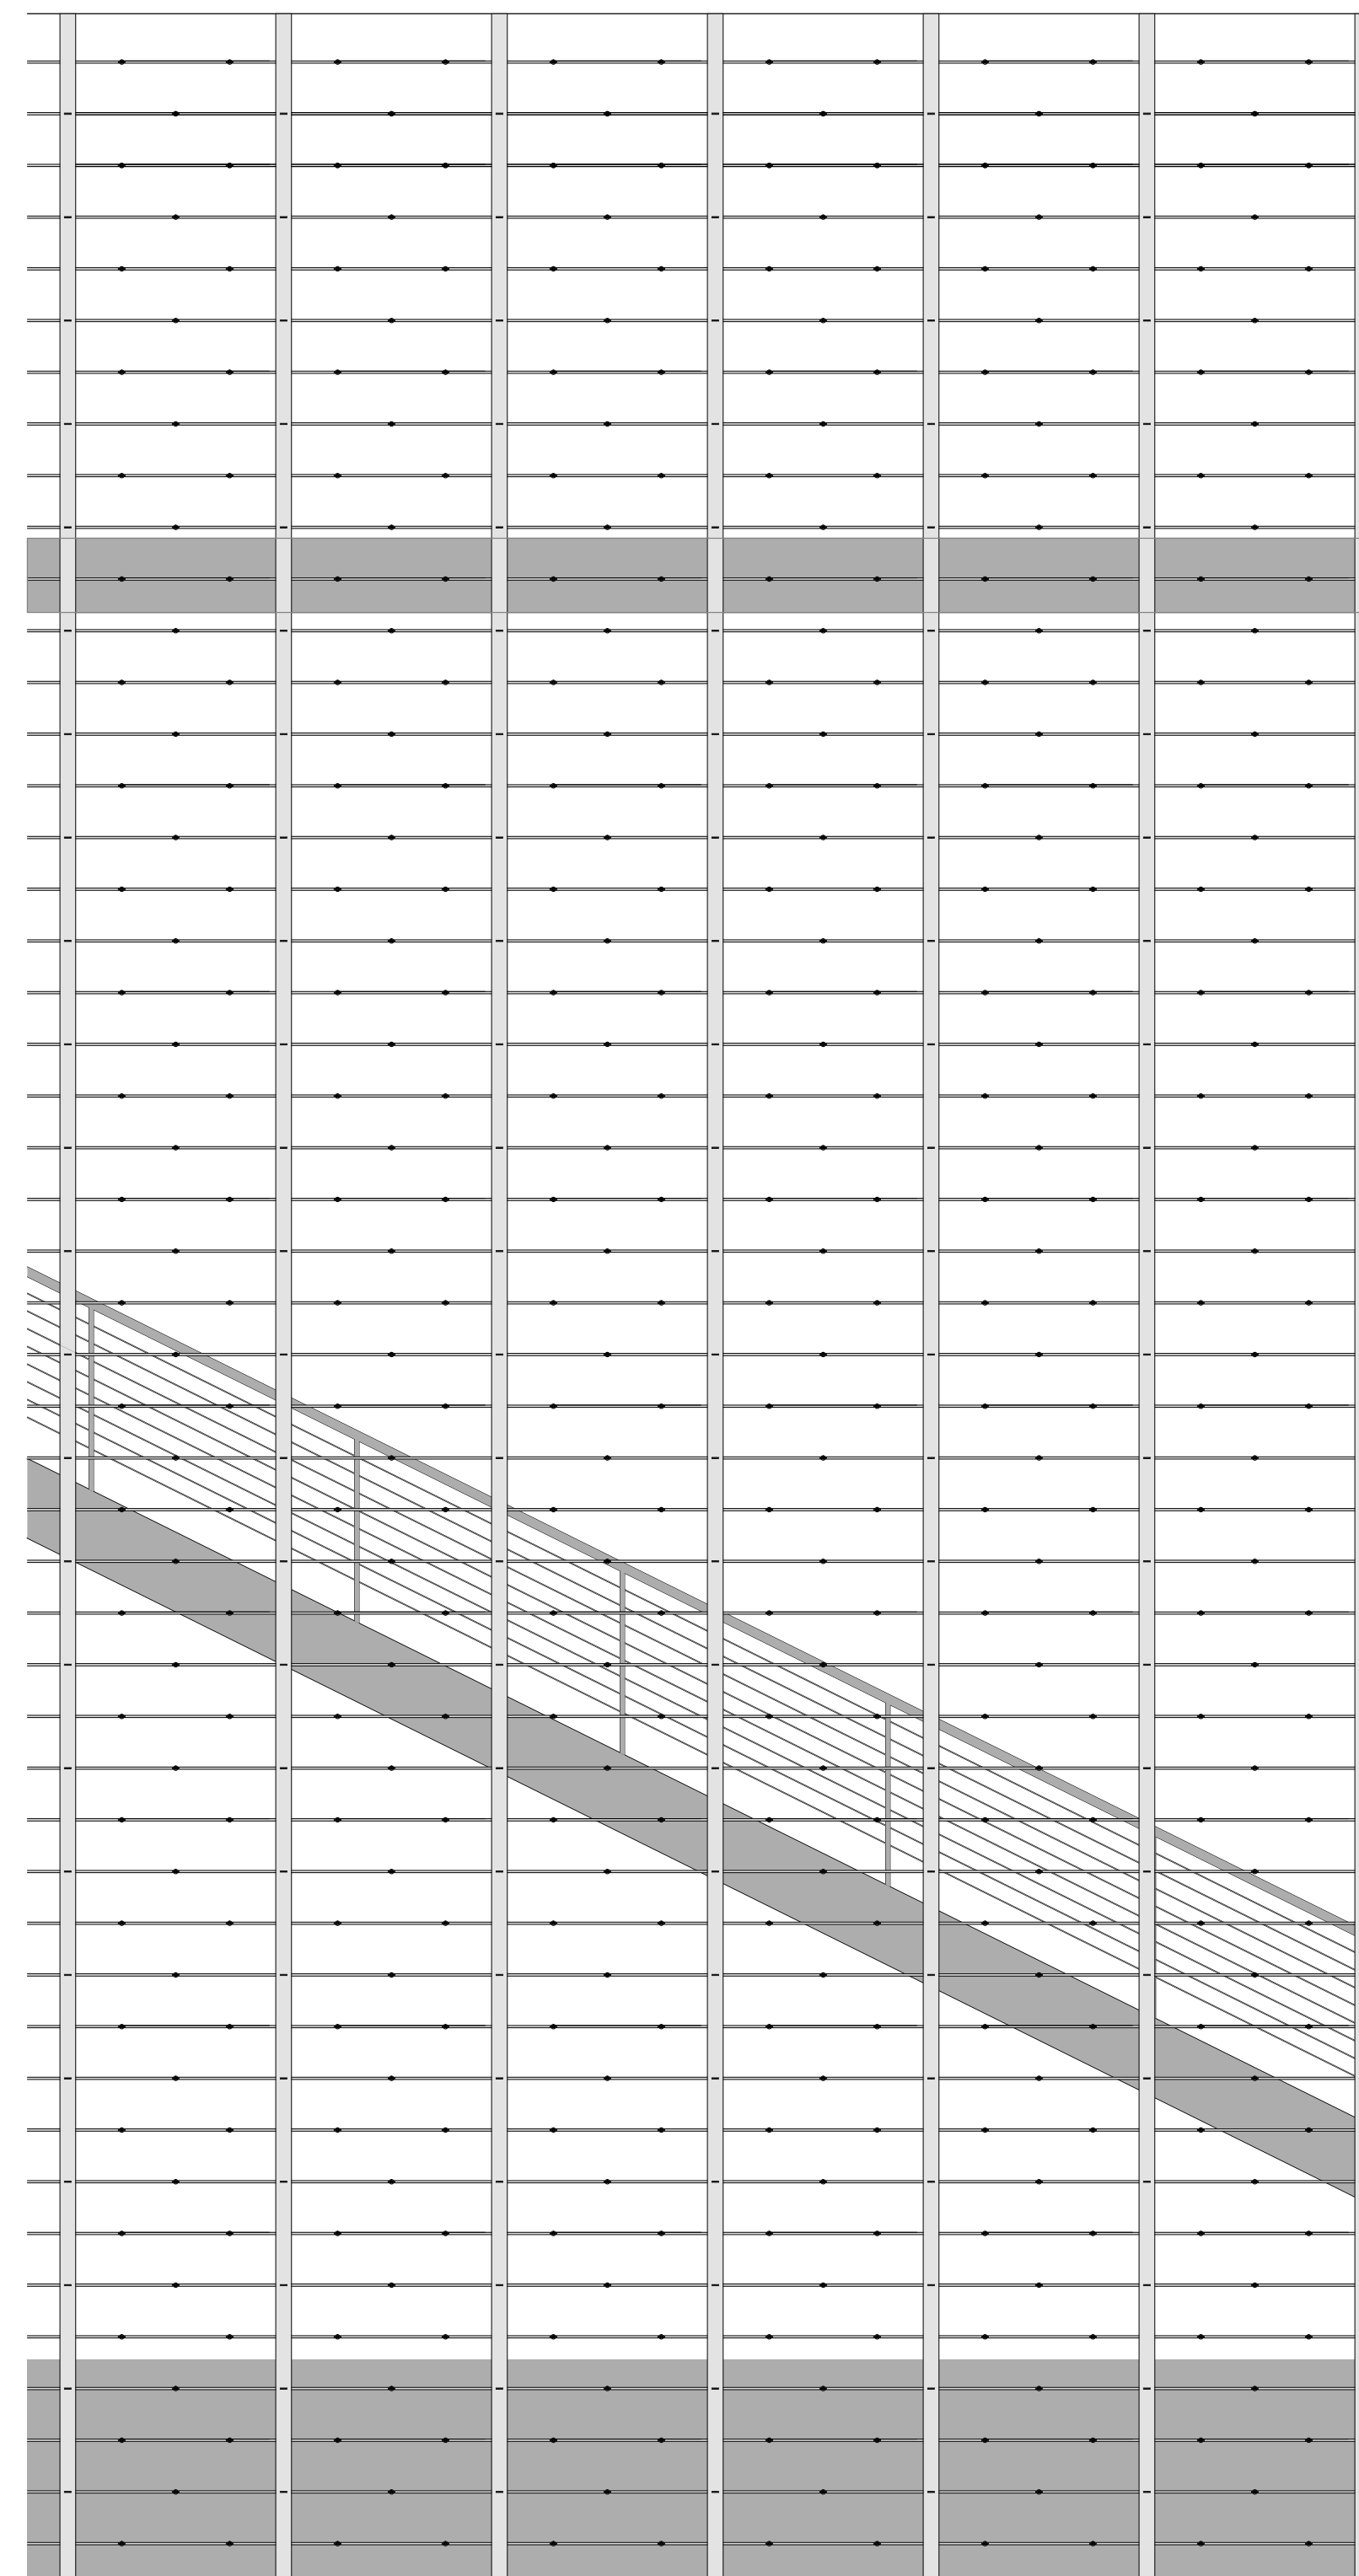

2 Elevation Substructure
1'-3/4"

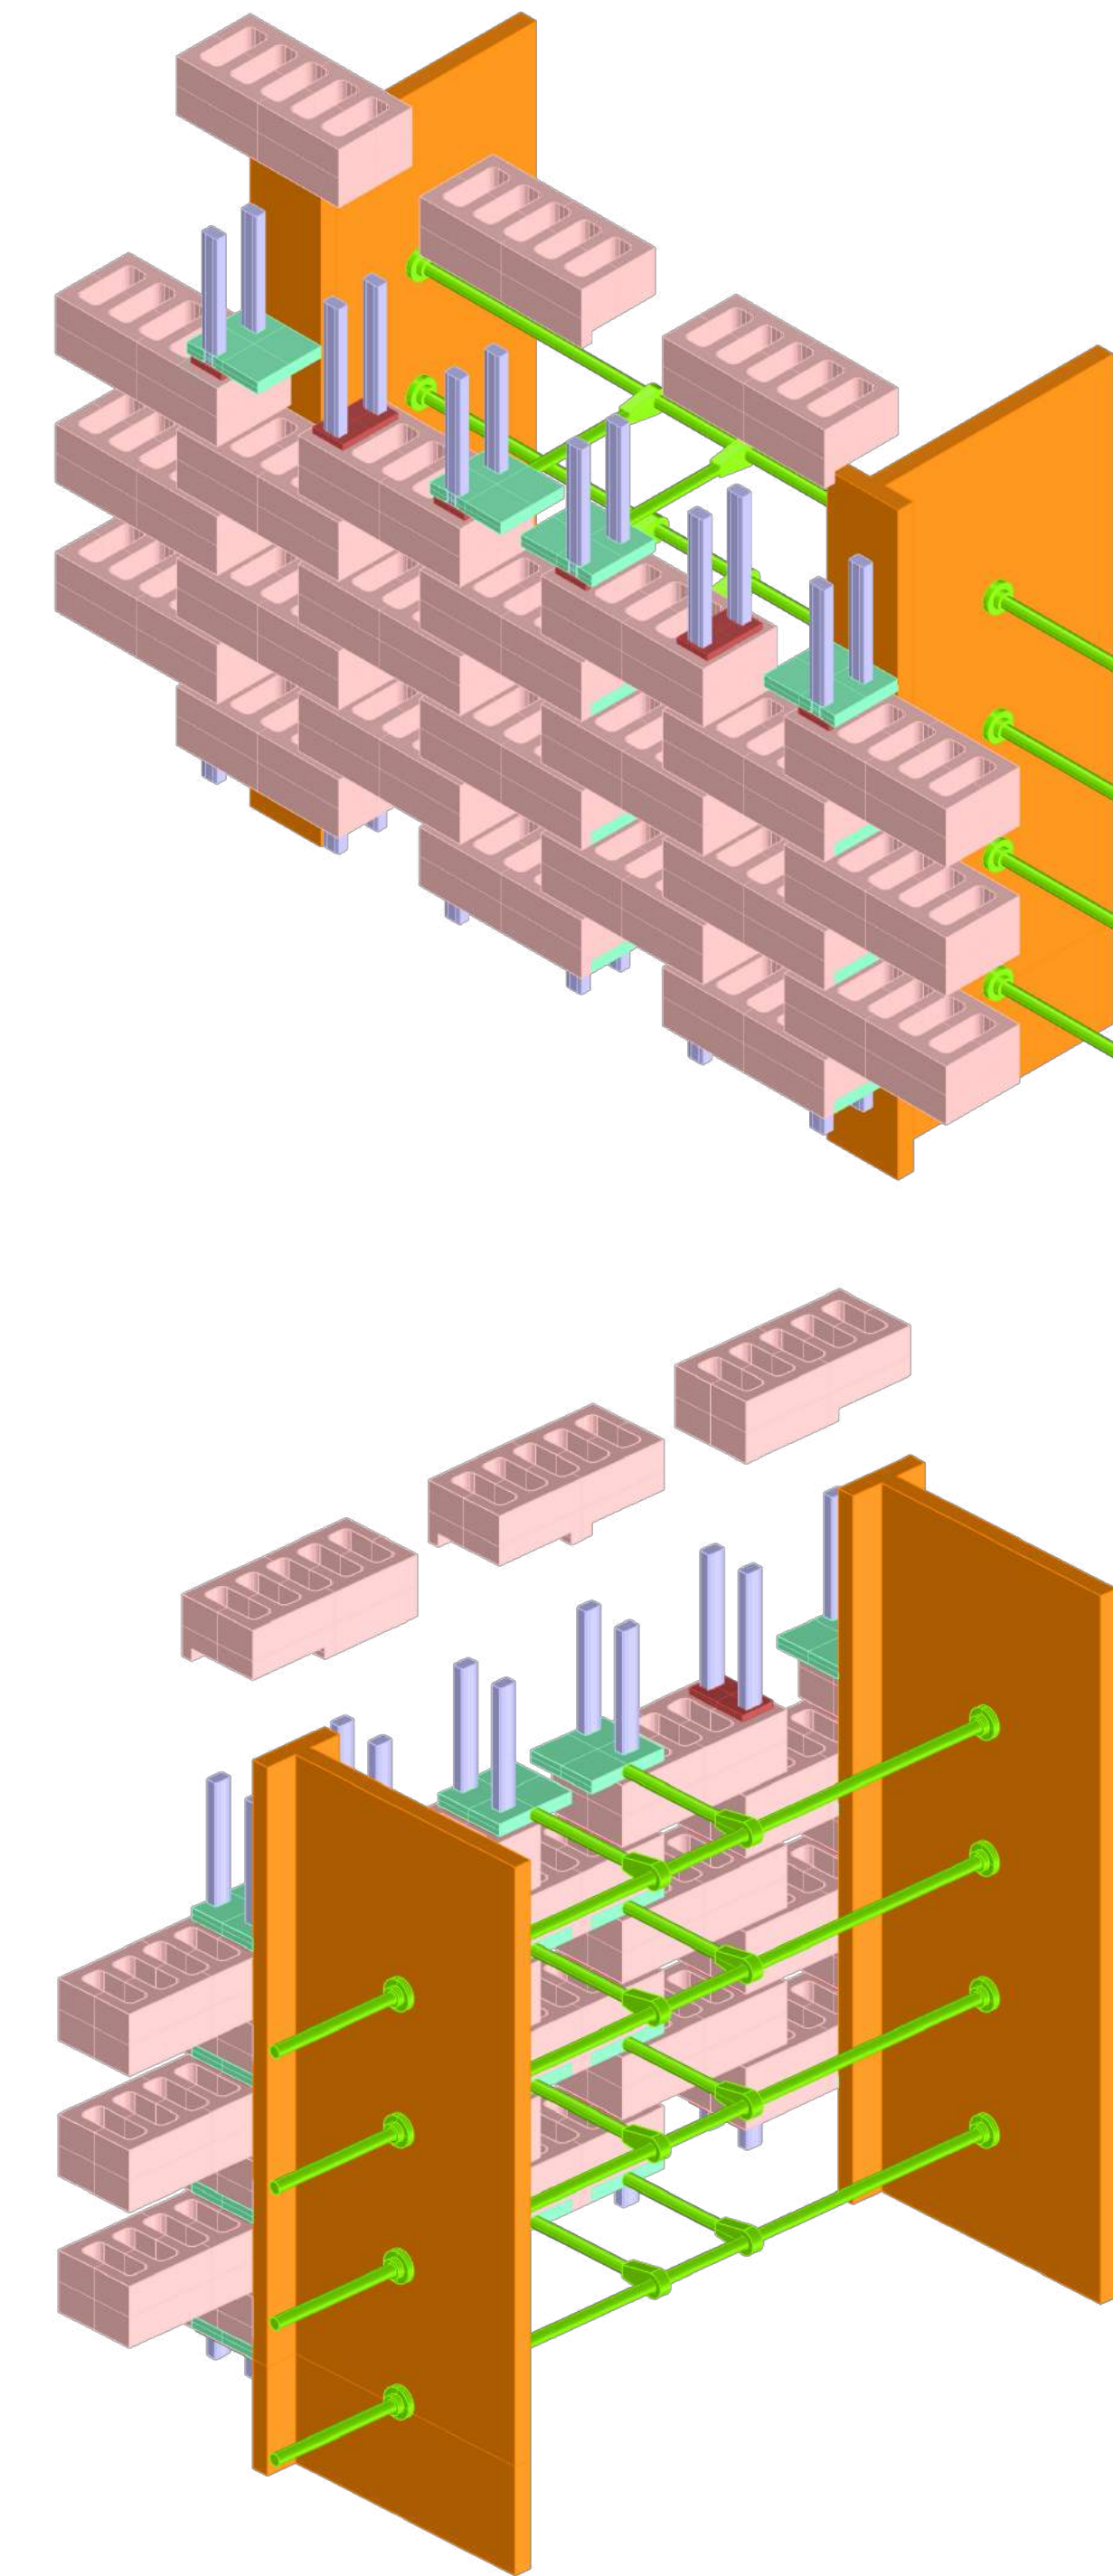

3 Facade Construction Axonometric



Architect
Stephen Potts
Stanev Potts

Structural Consultant
Shinjinee Pathak
Silman

Mechanical Consultant
Sarah Sachs
Buro Happold

Enclosure Consultant
Alex Barmas
DeSimone

Designers
Matthew Brubaker
Michael Kolodesh
Helen Winter
Charolette Ziye Yu

NO.	DATE	REVISION
01	17 SEPT 2019	SD SUBMISSION
02	22 OCT 2019	DD SUBMISSION
03	27 NOV 2019	75% CD
04	13 DEC 2019	100% CD

GSAPP
GREENPOINT
THEATER



SYSTEM 1
FACADE 3D

Project number 001-19


Date 11-27-2019

Scale Author

F111

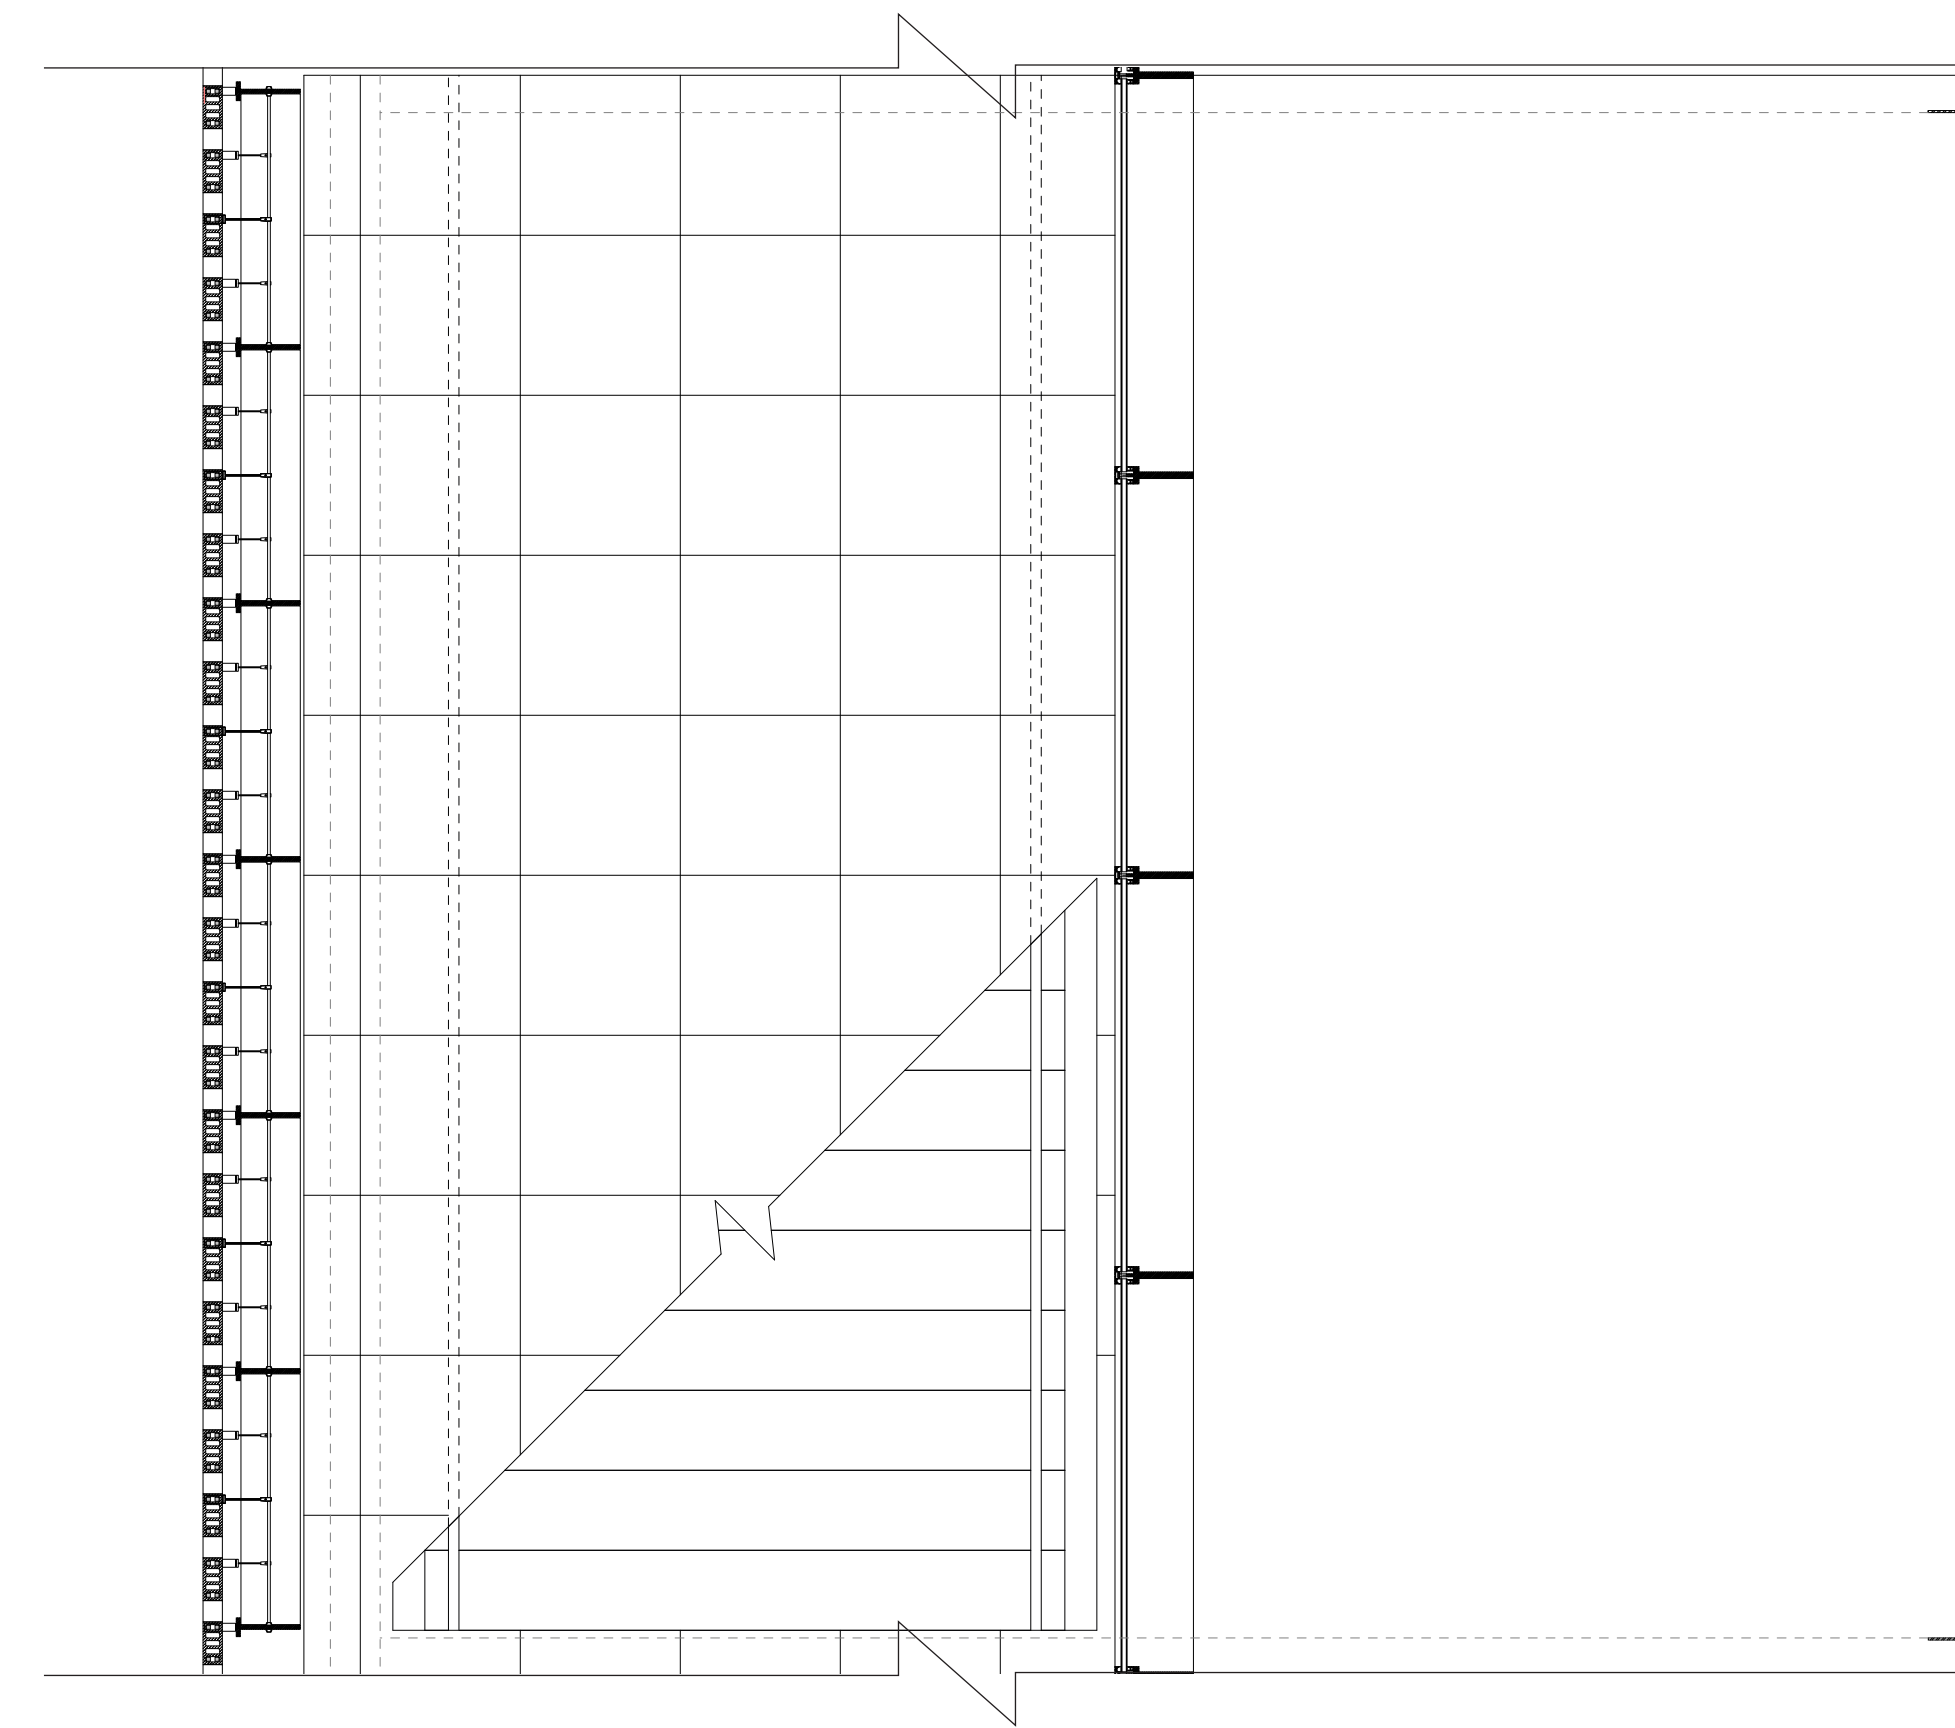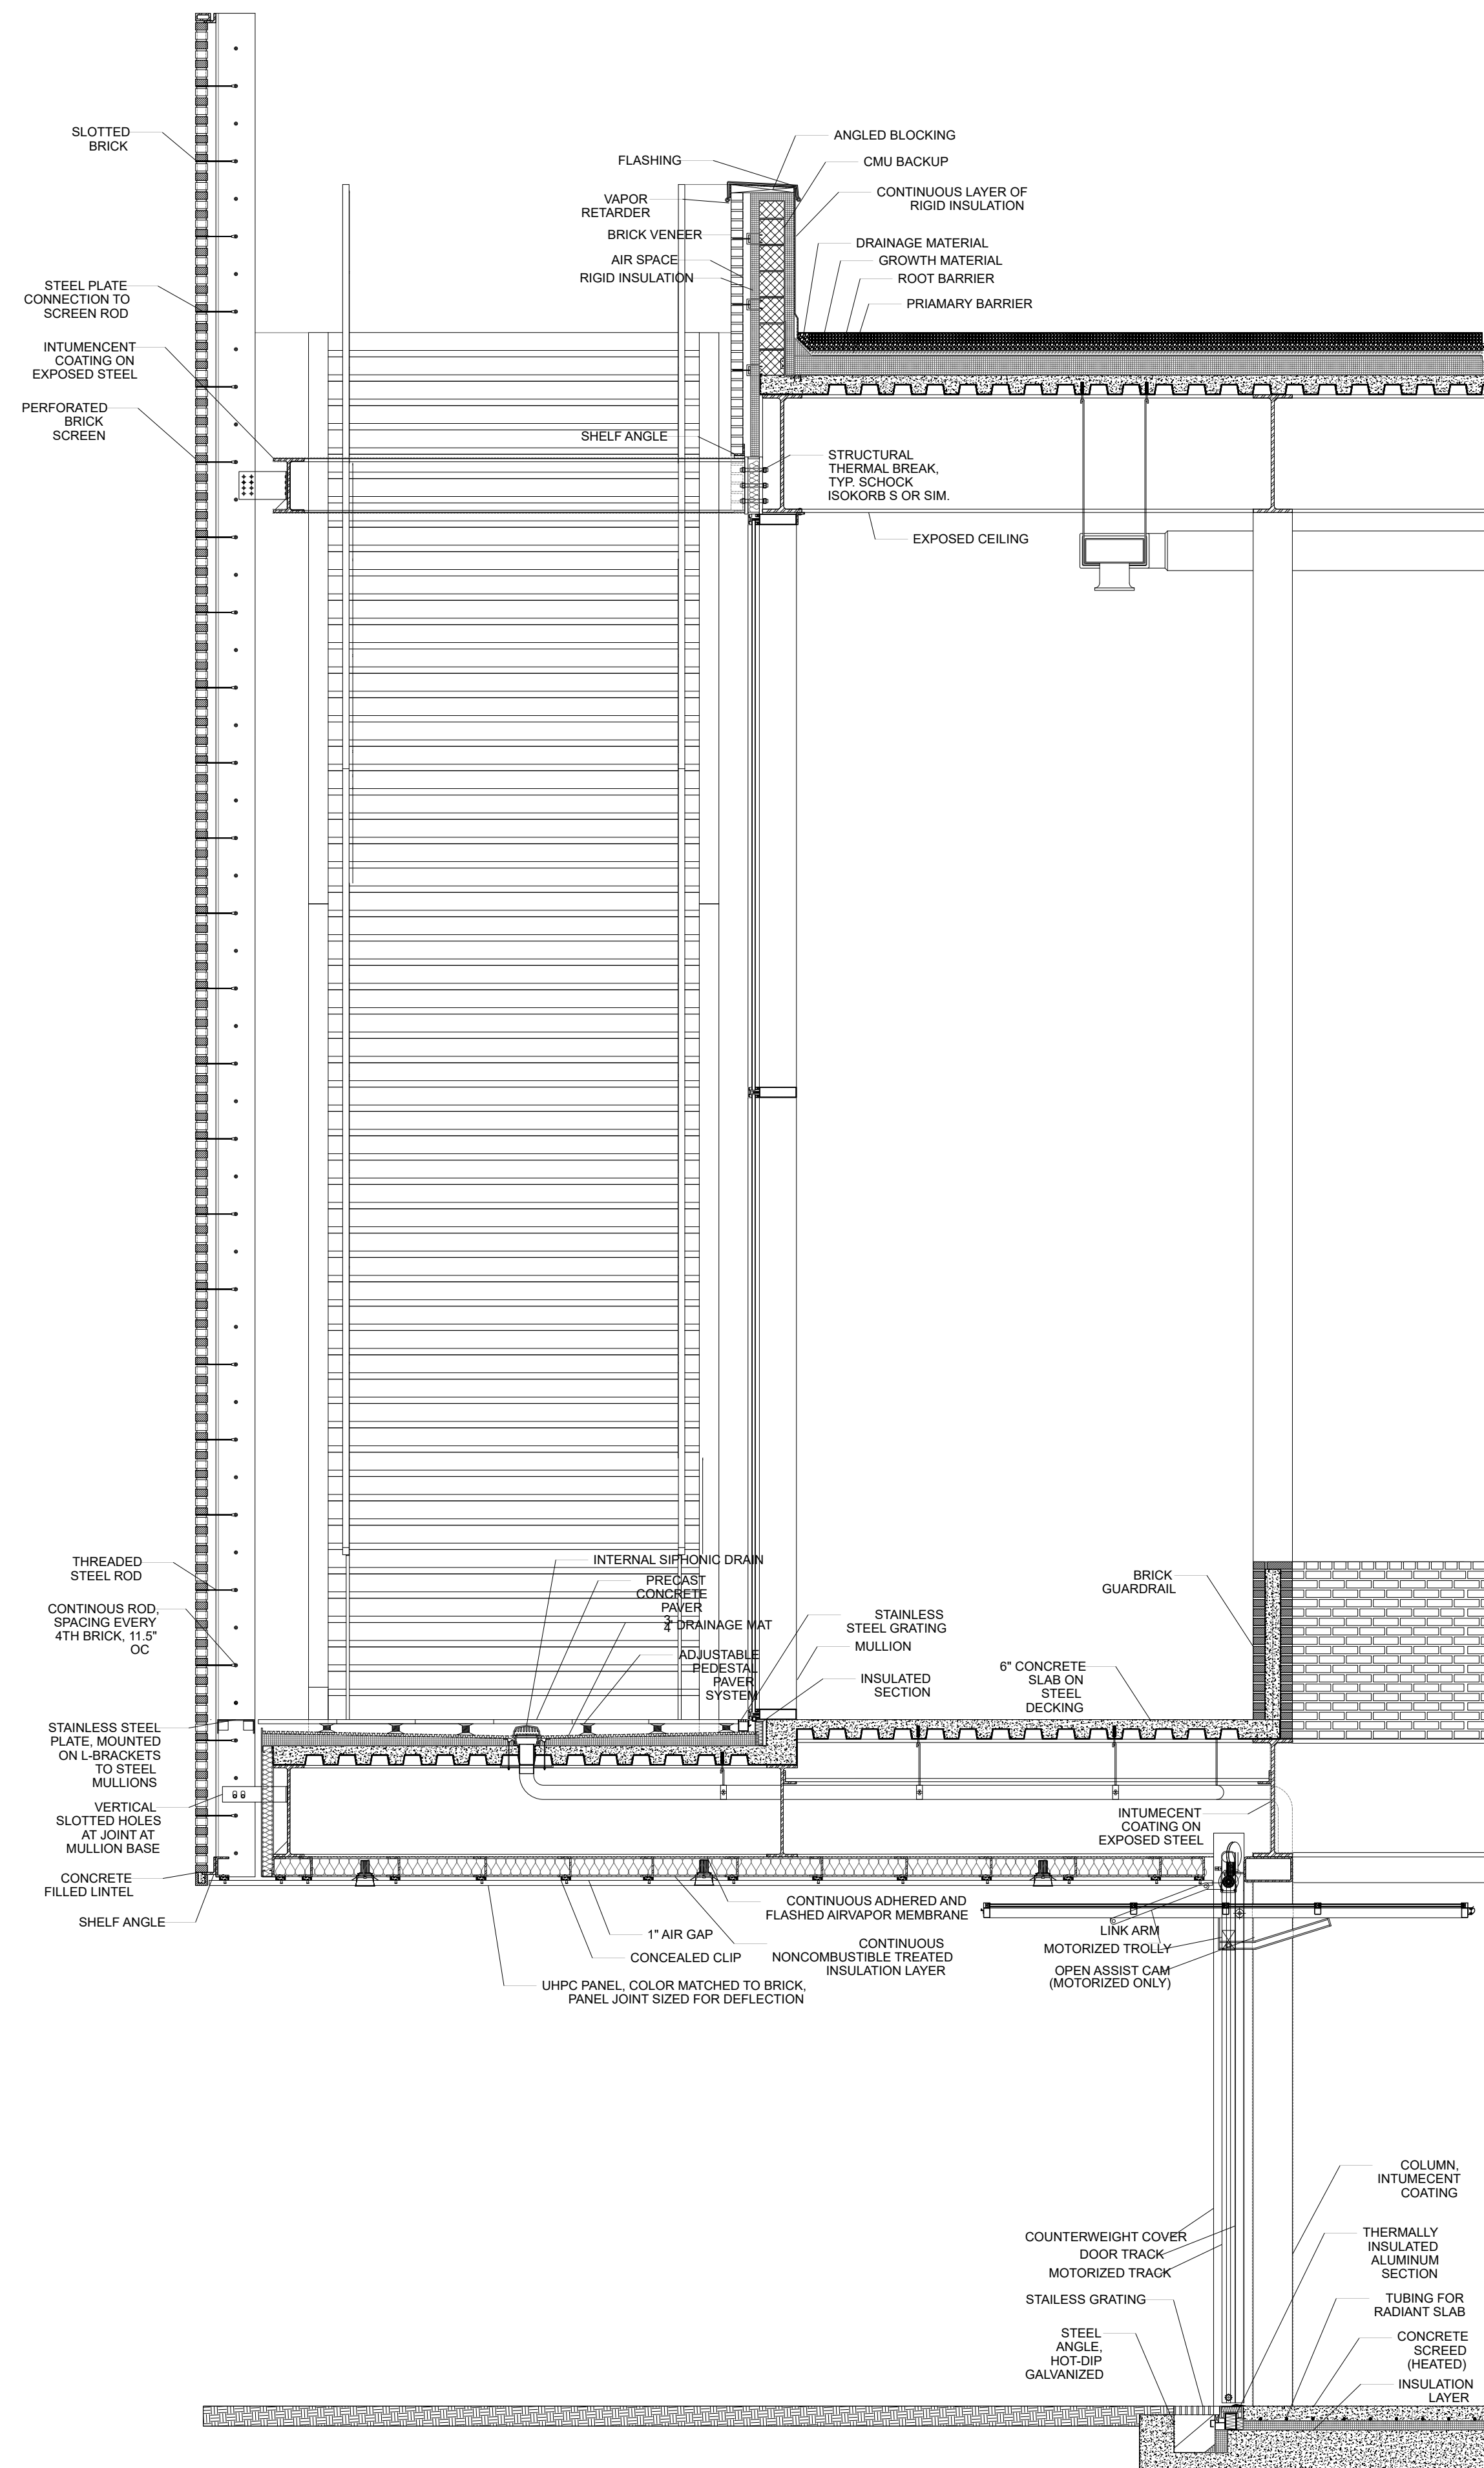

2 Plan
1'=3/4"

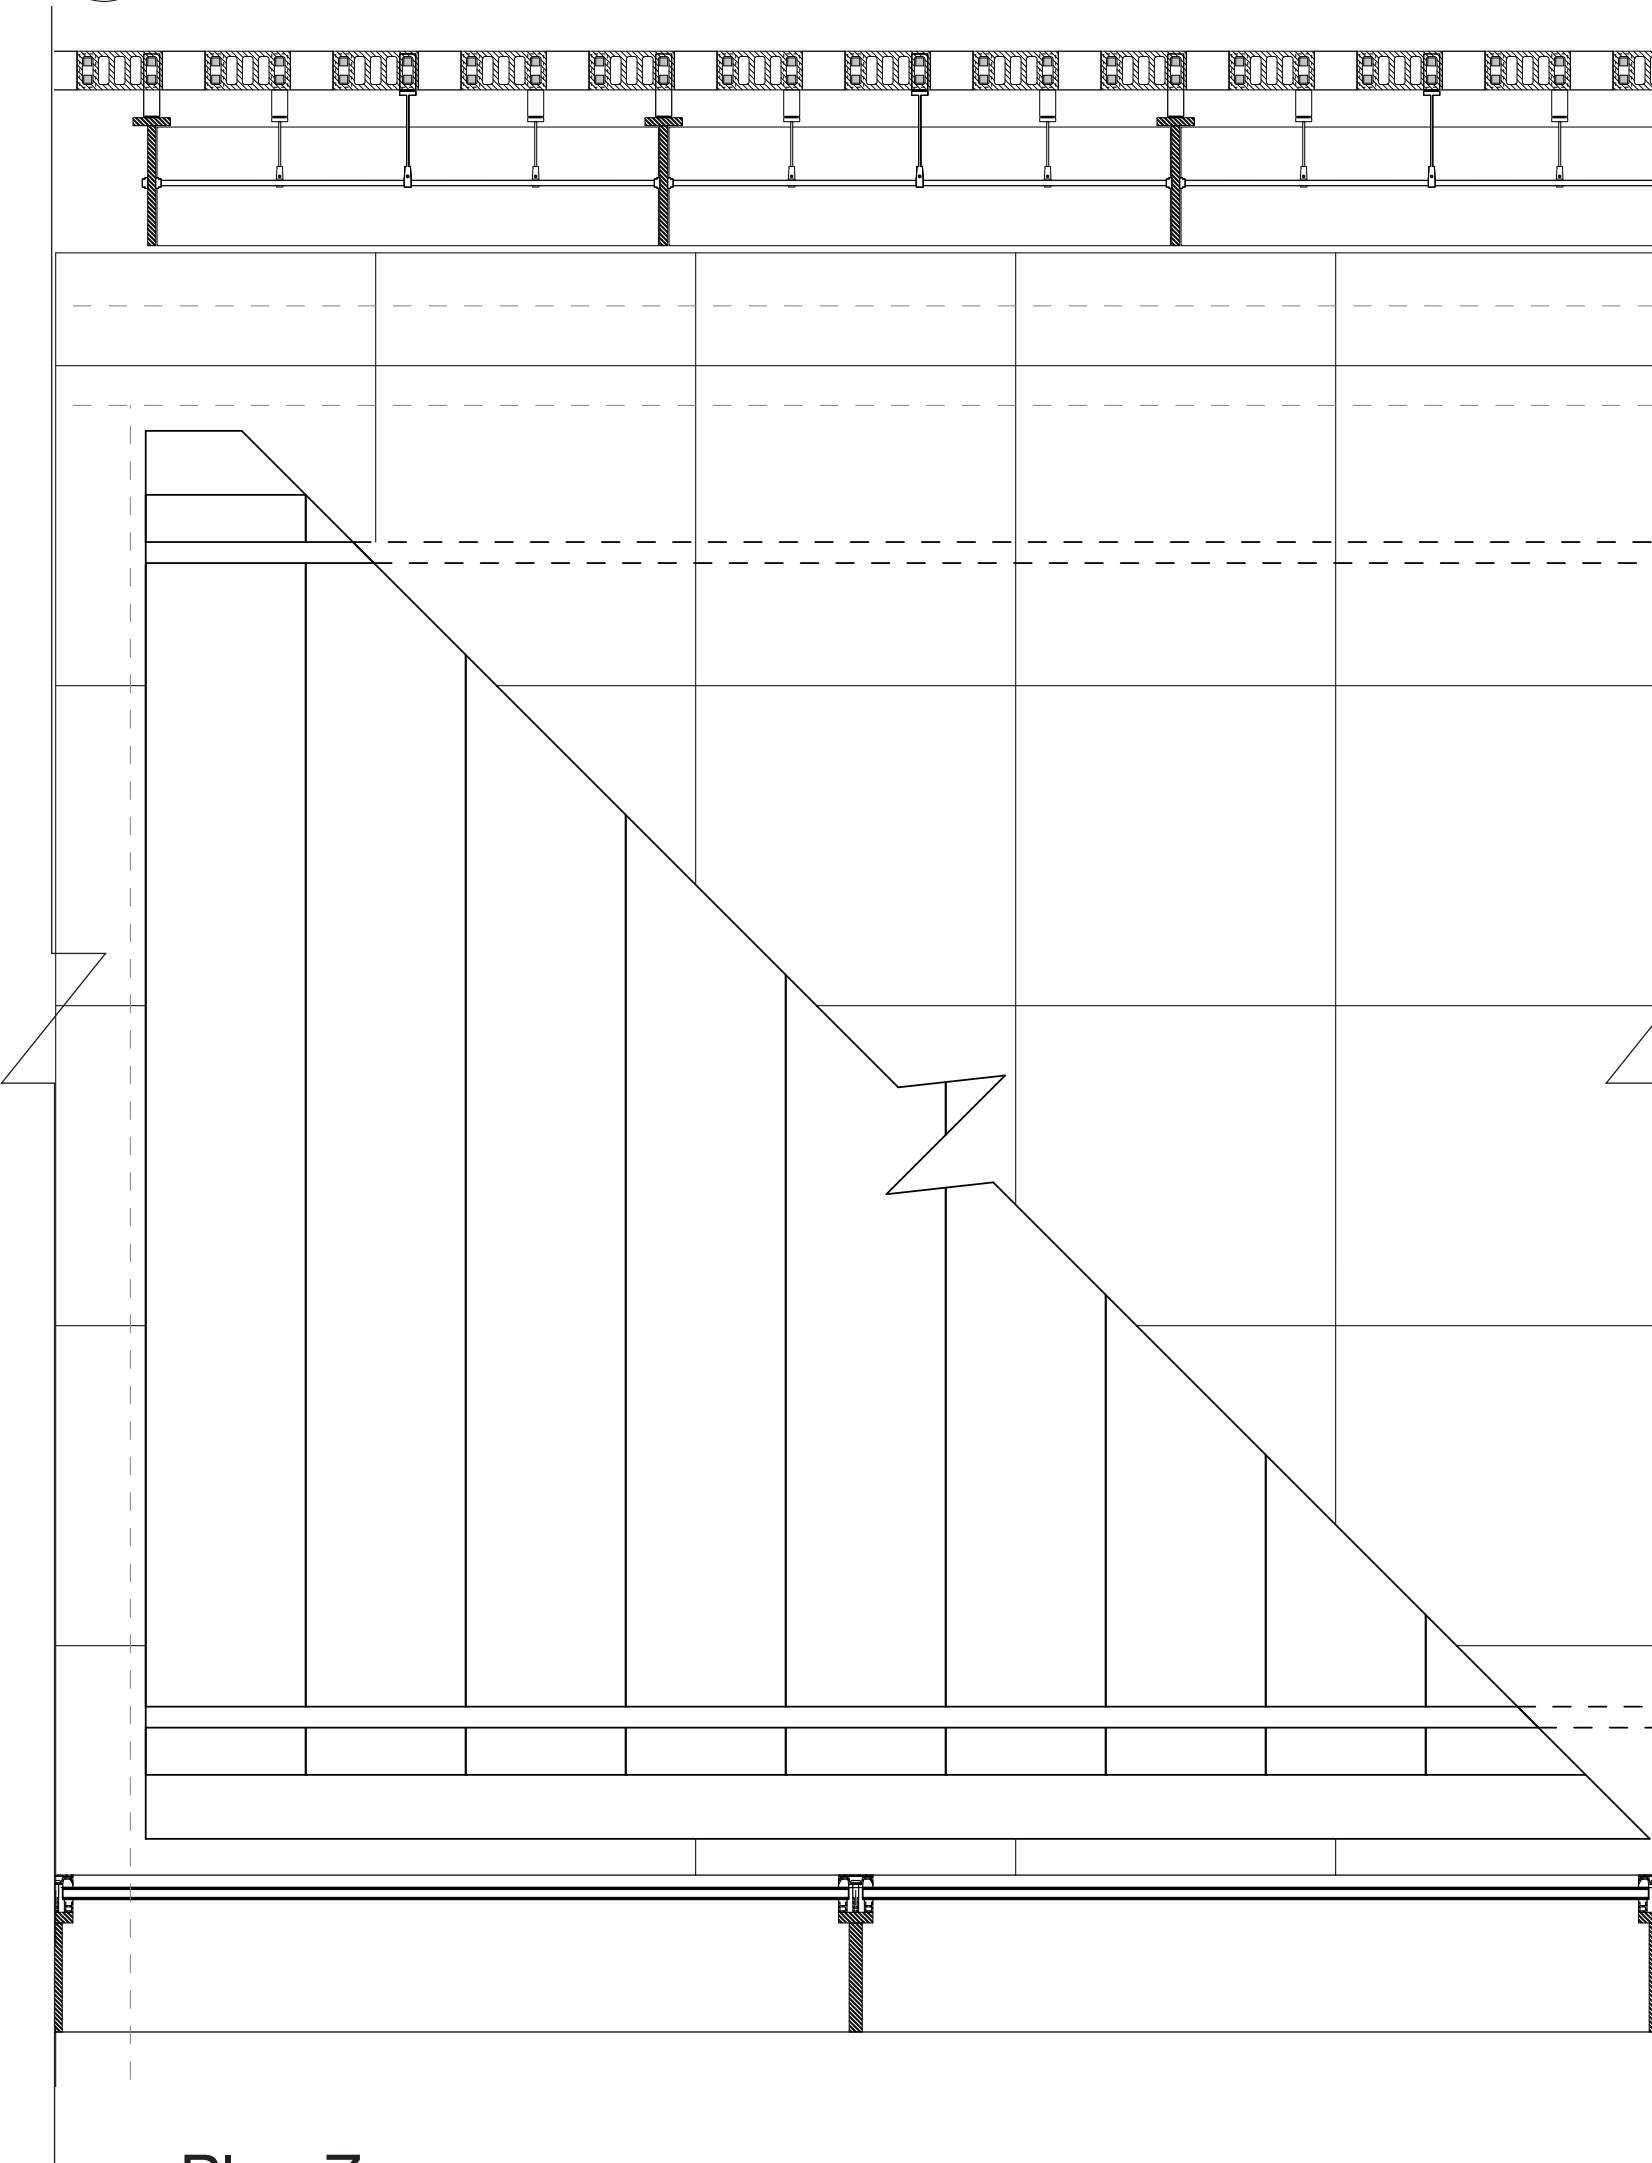

3 Plan Zoom
1'=3/8"



Architect
Stephen Potts
Stanev Potts

Structural Consultant
Shinjinee Pathak
Silman

Mechanical Consultant
Sarah Sachs
Buro Happold

Enclosure Consultant
Alex Barmas
DeSimone

Designers
Matthew Brubaker
Michael Kolodesh
Helen Winter
Charolette Ziye Yu


NO.	DATE	REVISION
01	17 SEPT 2019	SD SUBMISSION
02	22 OCT 2019	DD SUBMISSION
03	27 NOV 2019	75% CD
04	13 DEC 2019	100% CD

GSAPP GREENPOINT THEATER

SYSTEM ROADMAP 1

Project number	001-19
Date	11-27-2019
Scale	Author

F200A

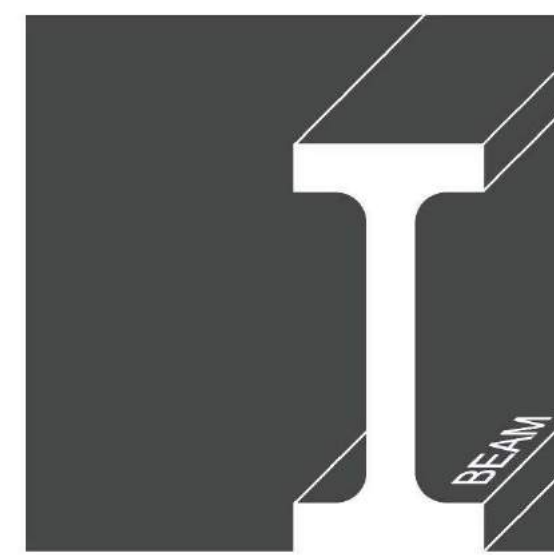

Architect
Stephen Potts
Stanev Potts

Structural Consultant
Shinjinee Pathak
Silman

Mechanical Consultant
Sarah Sachs
Buro Happold

Enclosure Consultant
Alex Barmas
DeSimone

Designers
Matthew Brubaker
Michael Kolodesh
Helen Winter
Charolette Ziye Yu


NO.	DATE	REVISION
01	17 SEPT 2019	SD SUBMISSION
02	22 OCT 2019	DD SUBMISSION
03	27 NOV 2019	75% CD
04	13 DEC 2019	100% CD

**GSAPP
GREENPOINT
THEATER**


**SYSTEM 1
TYPICAL DETAILS**

Project number	001-19
Date	11-27-2019
Scale	Author

F210A

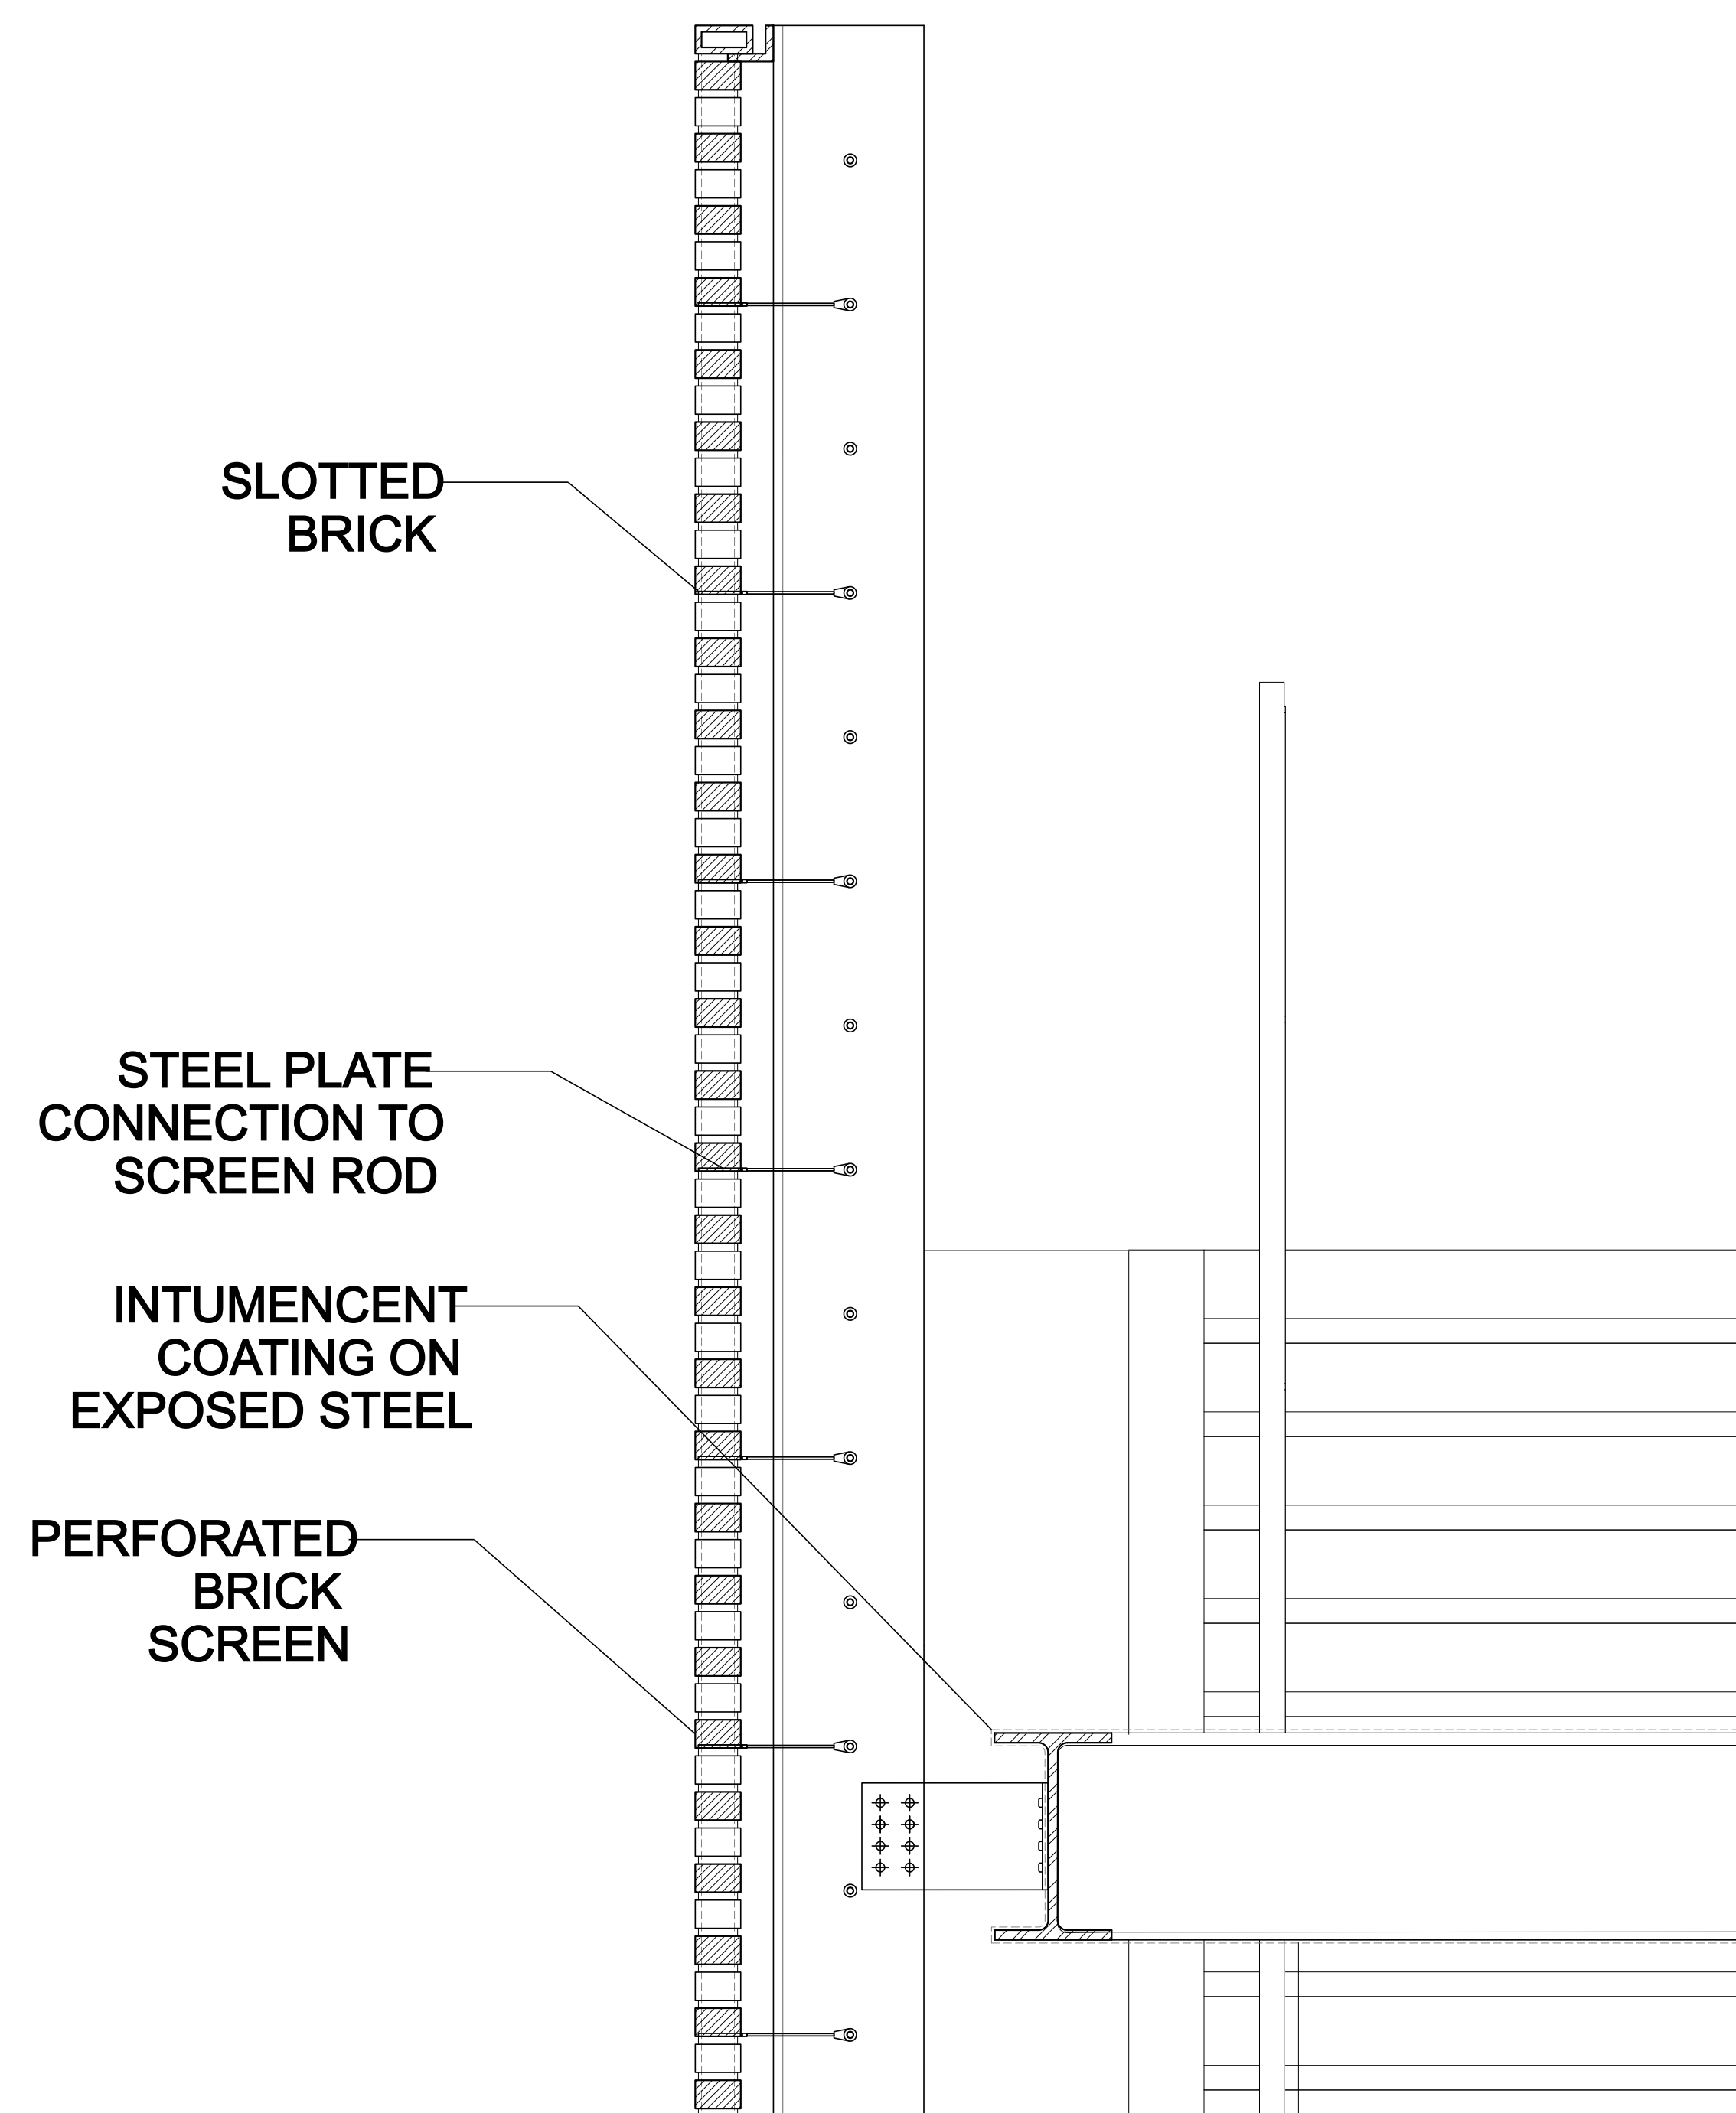

1 Top of Screen Detail
1'=1 1/2"

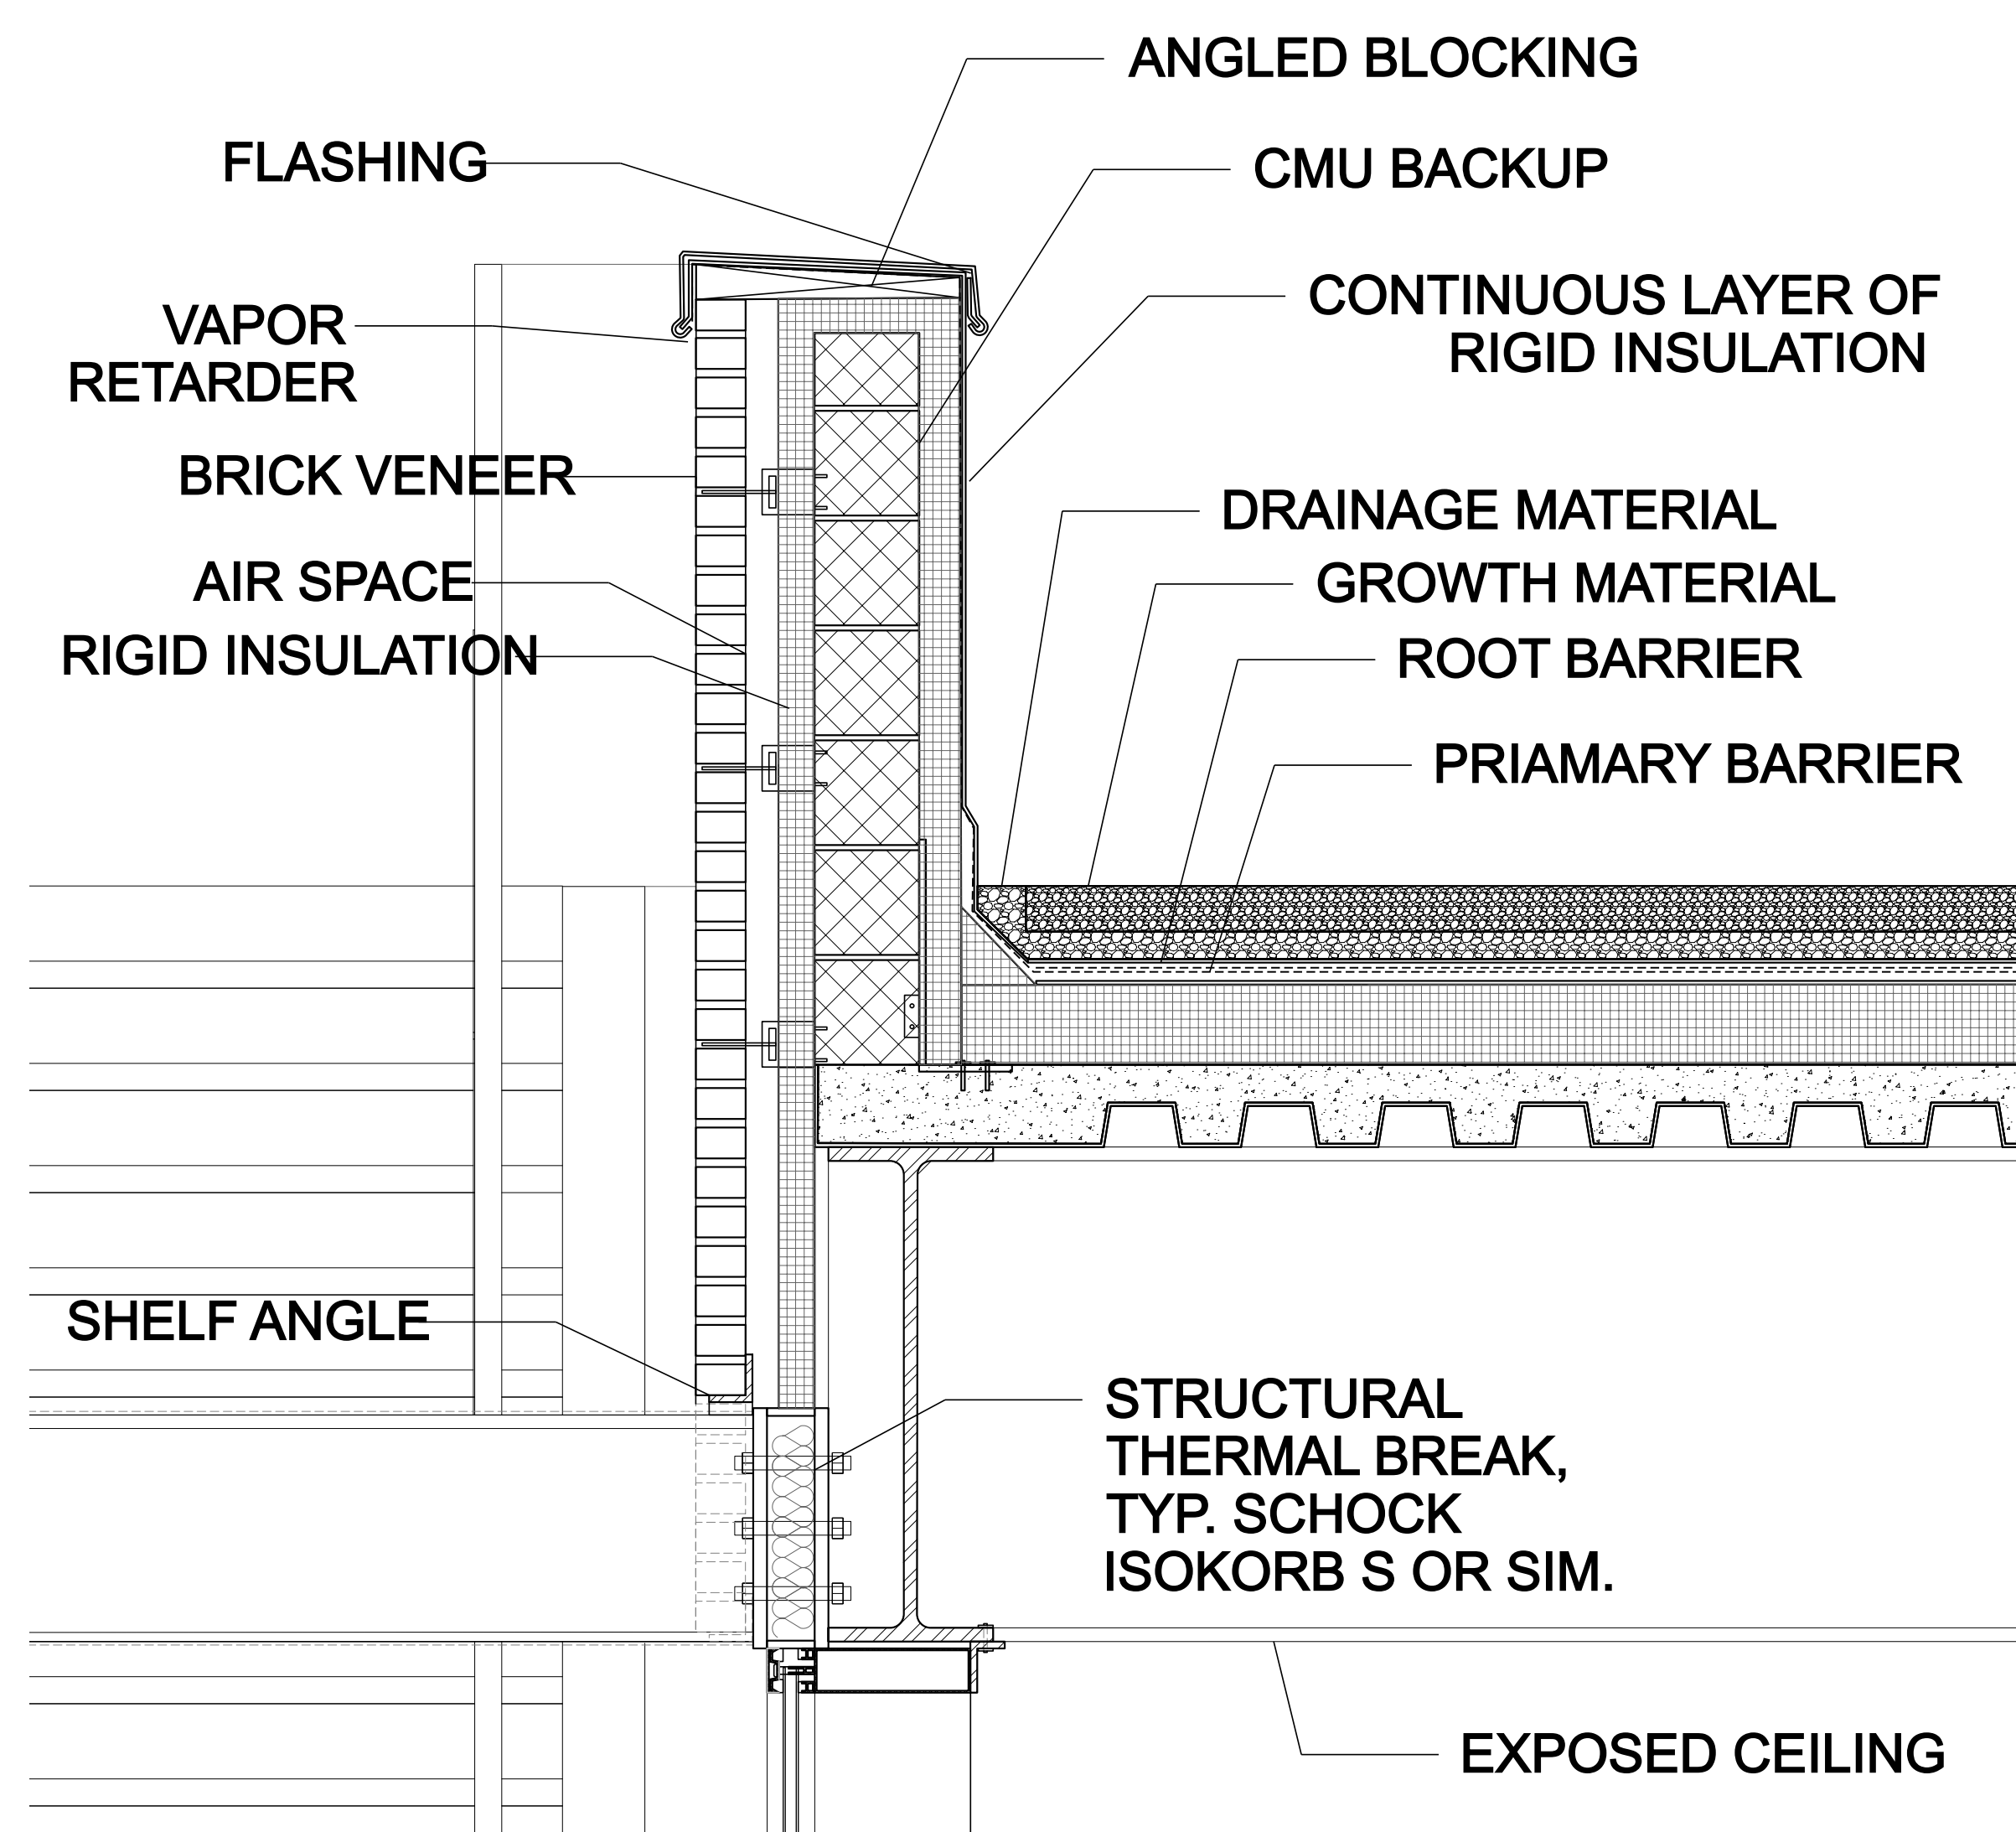

2 Wall-to-Roof Detail
1'=1 1/2"



Architect
Stephen Potts
Stanev Potts

Structural Consultant
Shinjinee Pathak
Silman

Mechanical Consultant
Sarah Sachs
Buro Happold

Enclosure Consultant
Alex Barmas
DeSimone

Designers
Matthew Brubaker
Michael Kolodesh
Helen Winter
Charolette Ziye Yu


NO.	DATE	REVISION
01	17 SEPT 2019	SD SUBMISSION
02	22 OCT 2019	DD SUBMISSION
03	27 NOV 2019	75% CD
04	13 DEC 2019	100% CD

**GSAPP
GREENPOINT
THEATER**


**TYPICAL DETAILS
SYSTEM 1**

Project number	001-19
Date	11-27-2019
Scale	Author


F210B

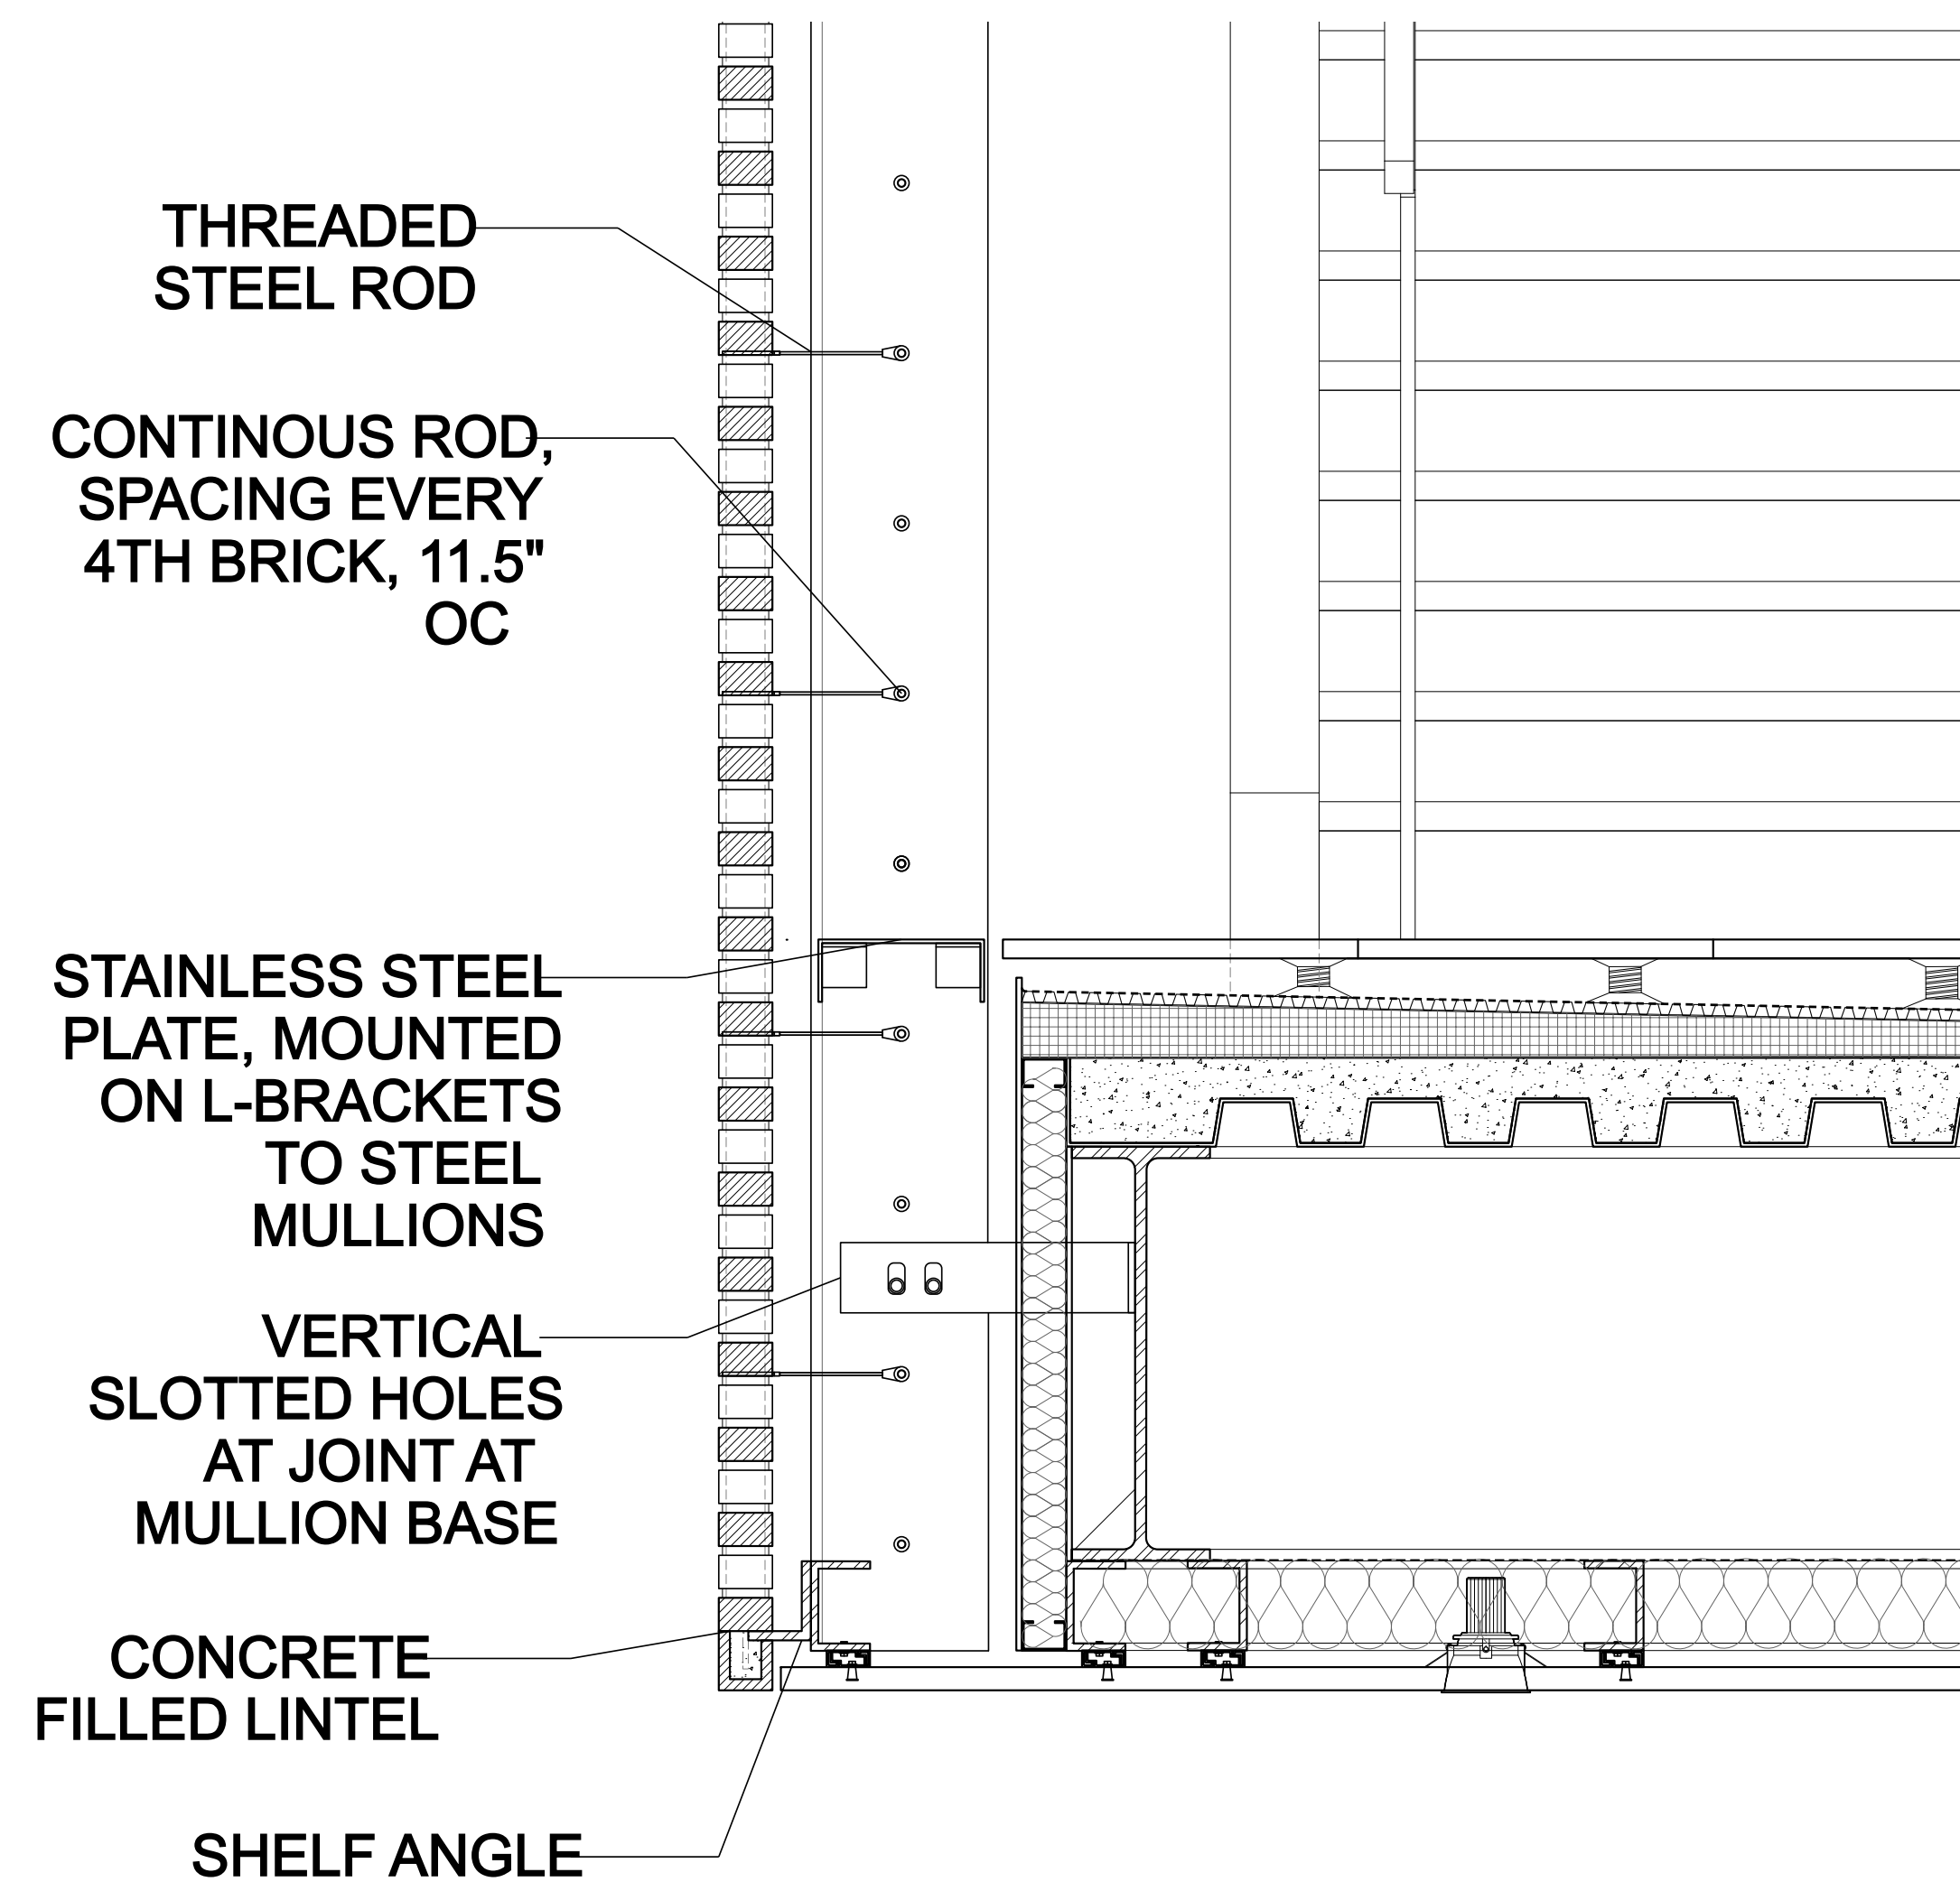

1 Bottom of Brick Screen, Soffit
1'=1 1/2"

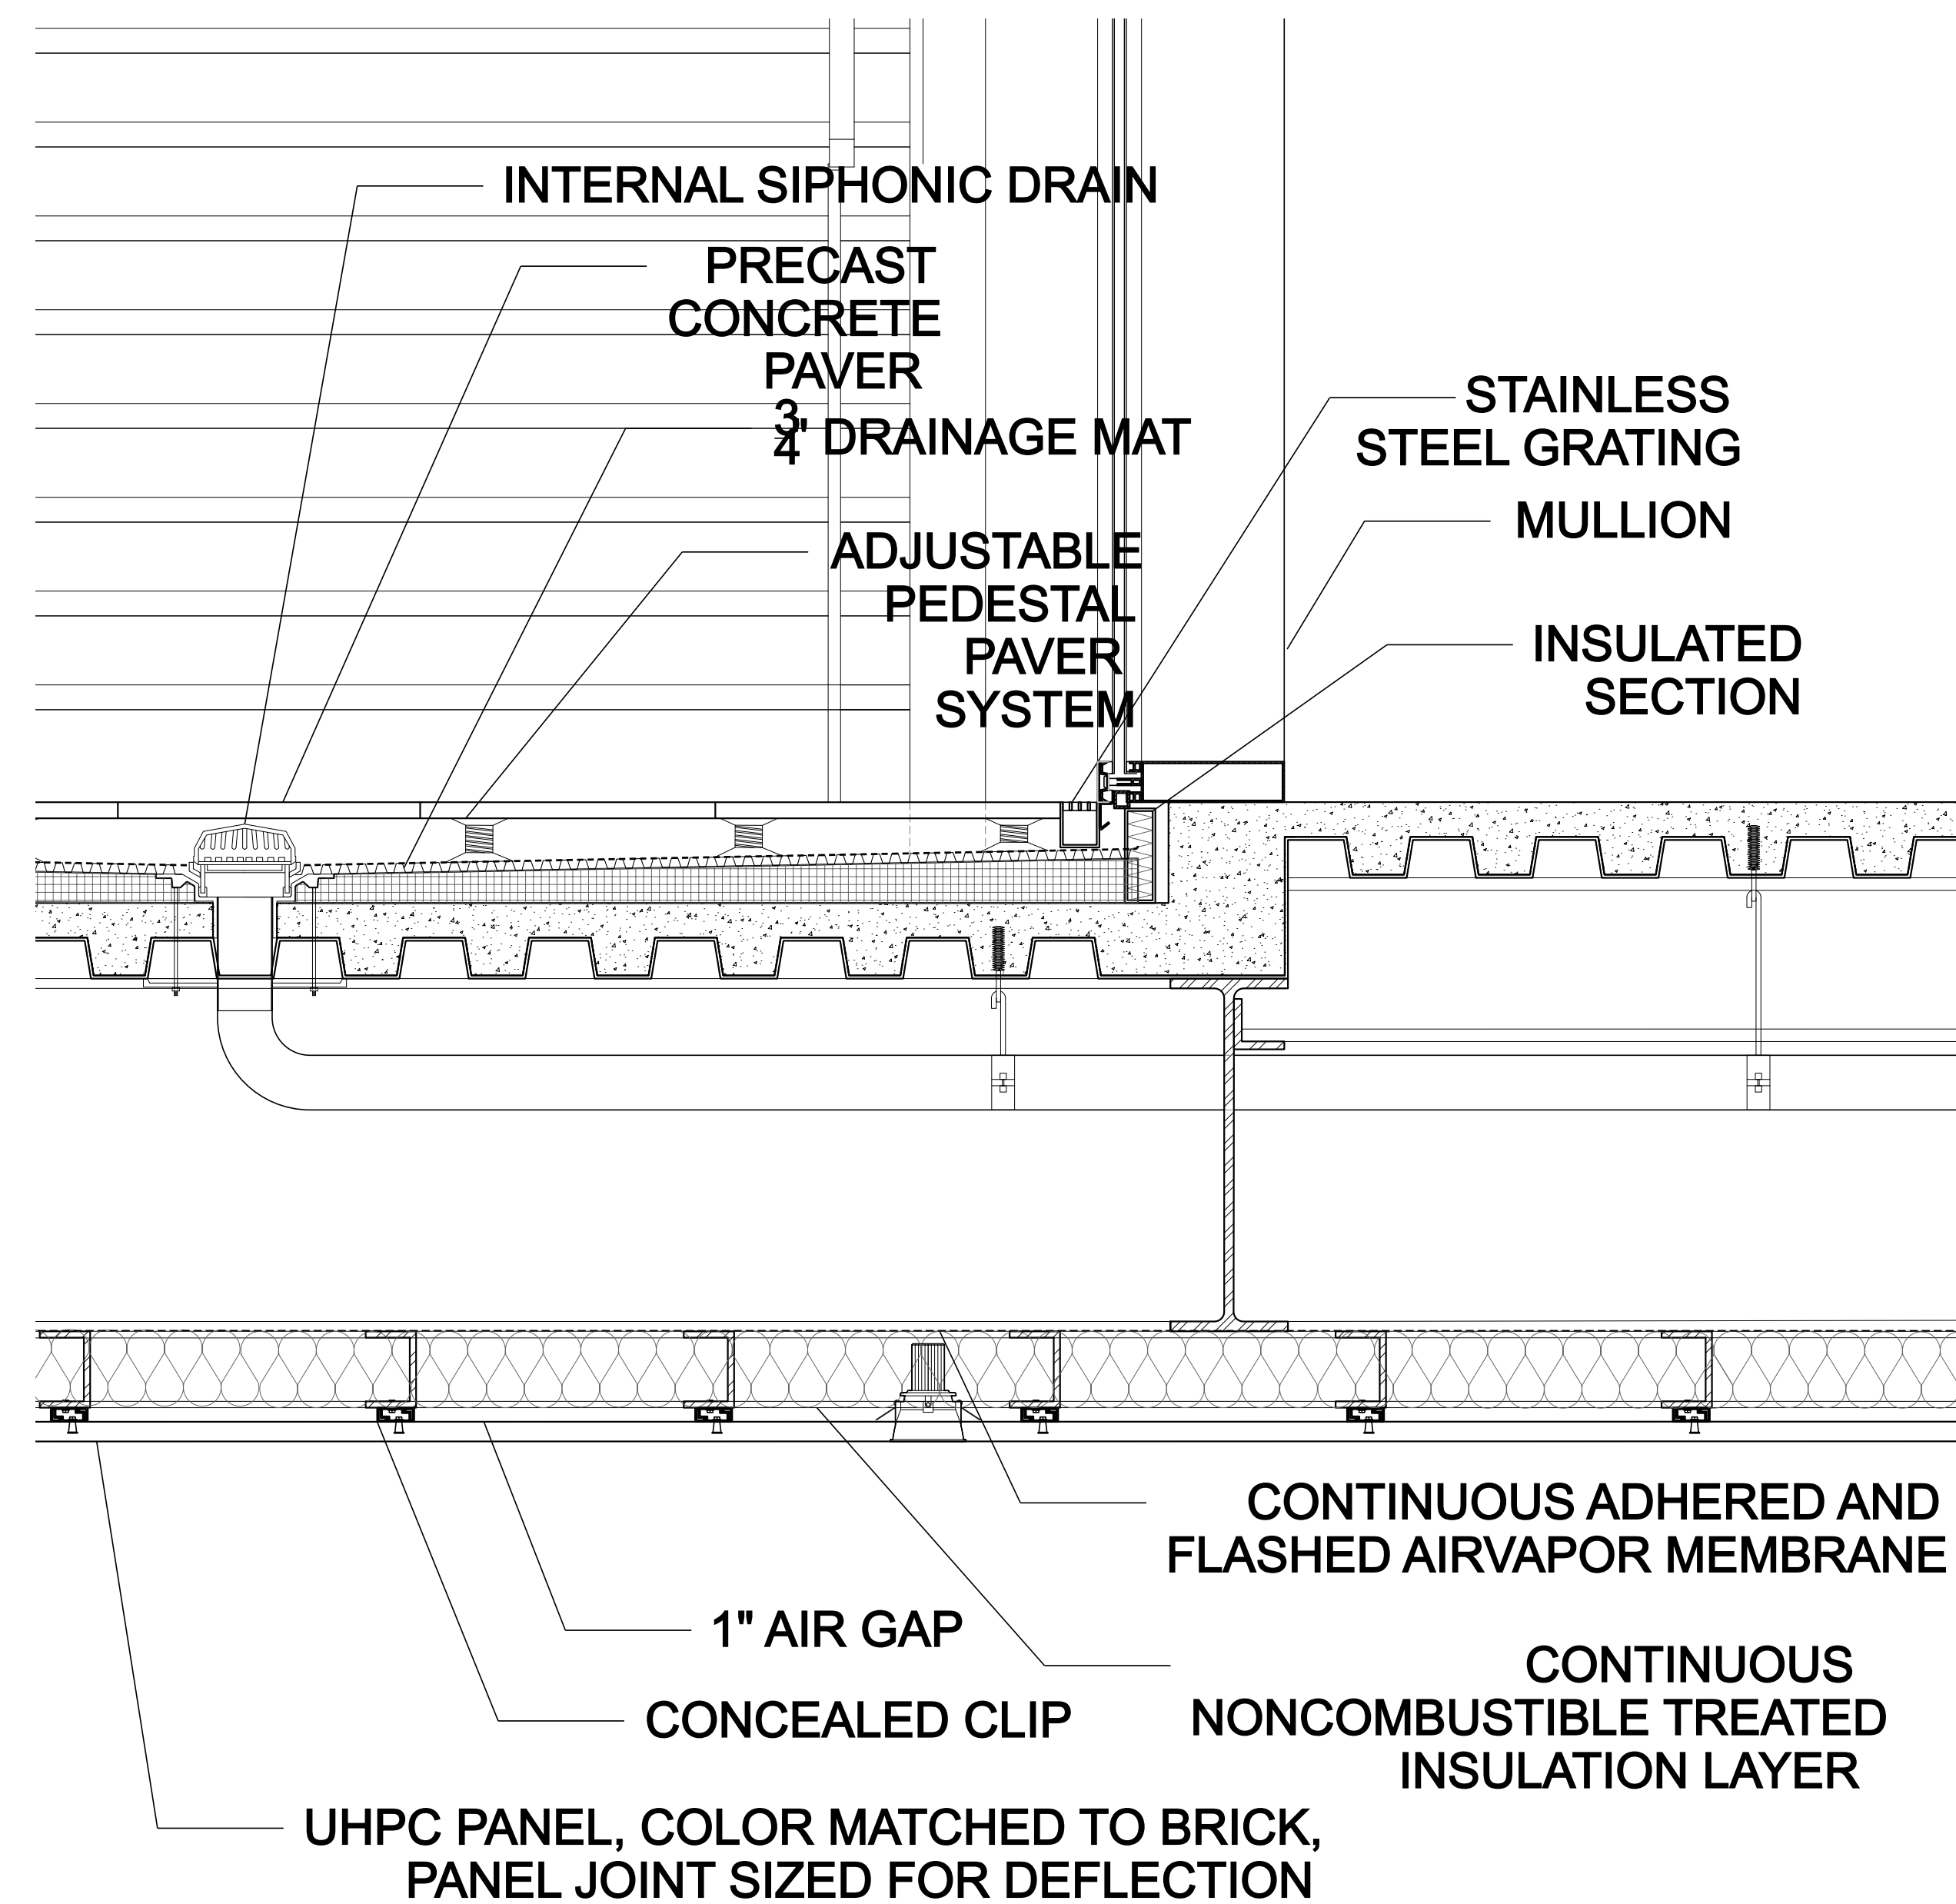

2 Outdoor-Indoor Detail
1'=1 1/2"

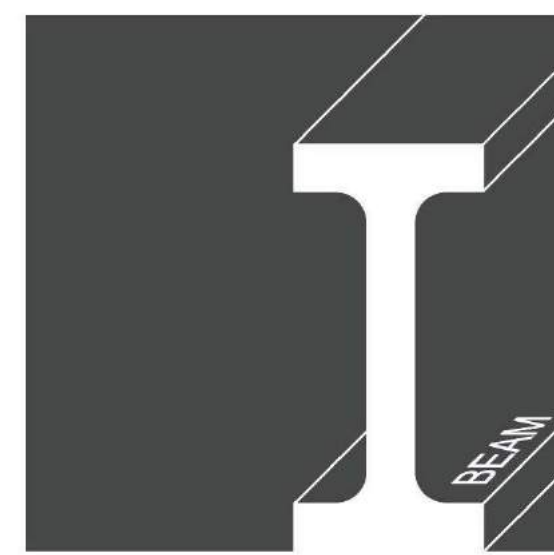

Architect
Stephen Potts
Stanev Potts

Structural Consultant
Shinjinee Pathak
Silman

Mechanical Consultant
Sarah Sachs
Buro Happold

Enclosure Consultant
Alex Barmas
DeSimone

Designers
Matthew Brubaker
Michael Kolodesh
Helen Winter
Charolette Ziye Yu

NO.	DATE	REVISION
01	17 SEPT 2019	SD SUBMISSION
02	22 OCT 2019	DD SUBMISSION
03	27 NOV 2019	75% CD
04	13 DEC 2019	100% CD


**GSAPP
GREENPOINT
THEATER**

**TYPICAL DETAILS
SYSTEM 1**


Project number	001-19
Date	11-27-2019
Scale	Author


F210C

1 Cantilever Detail
1'=1 1/2"

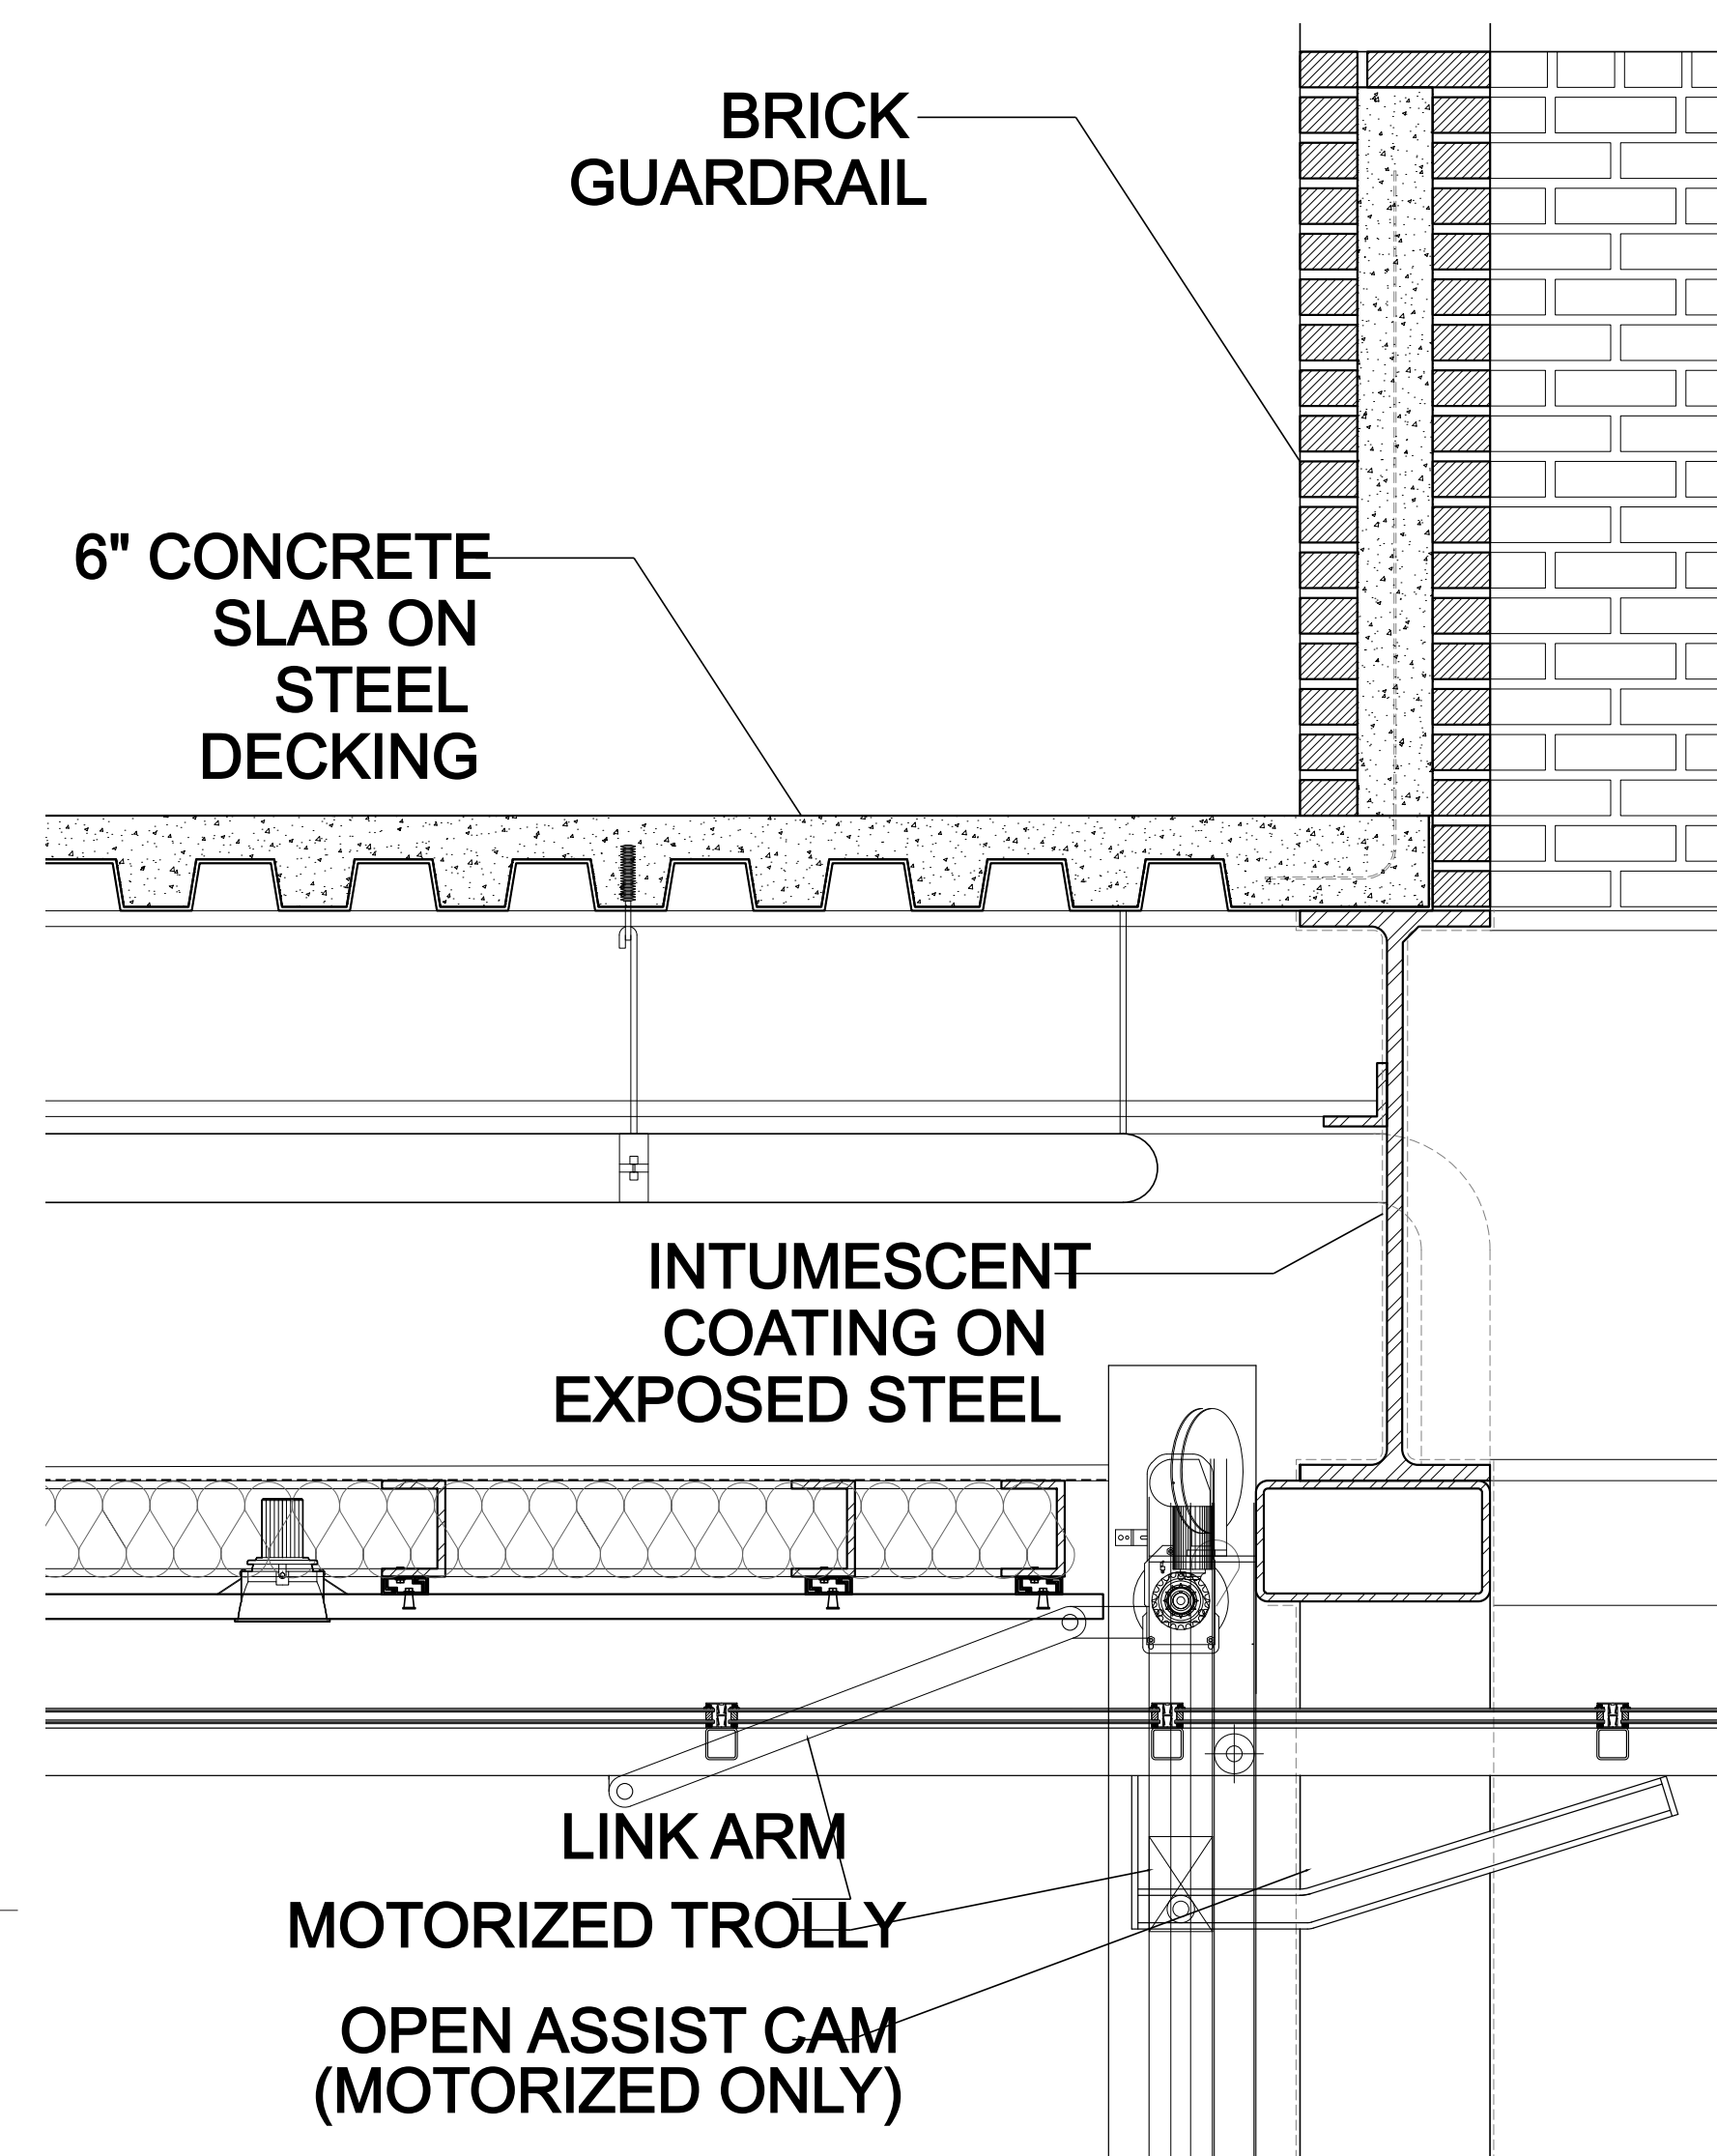


2 Ground Connection Detail
1'=1 1/2"

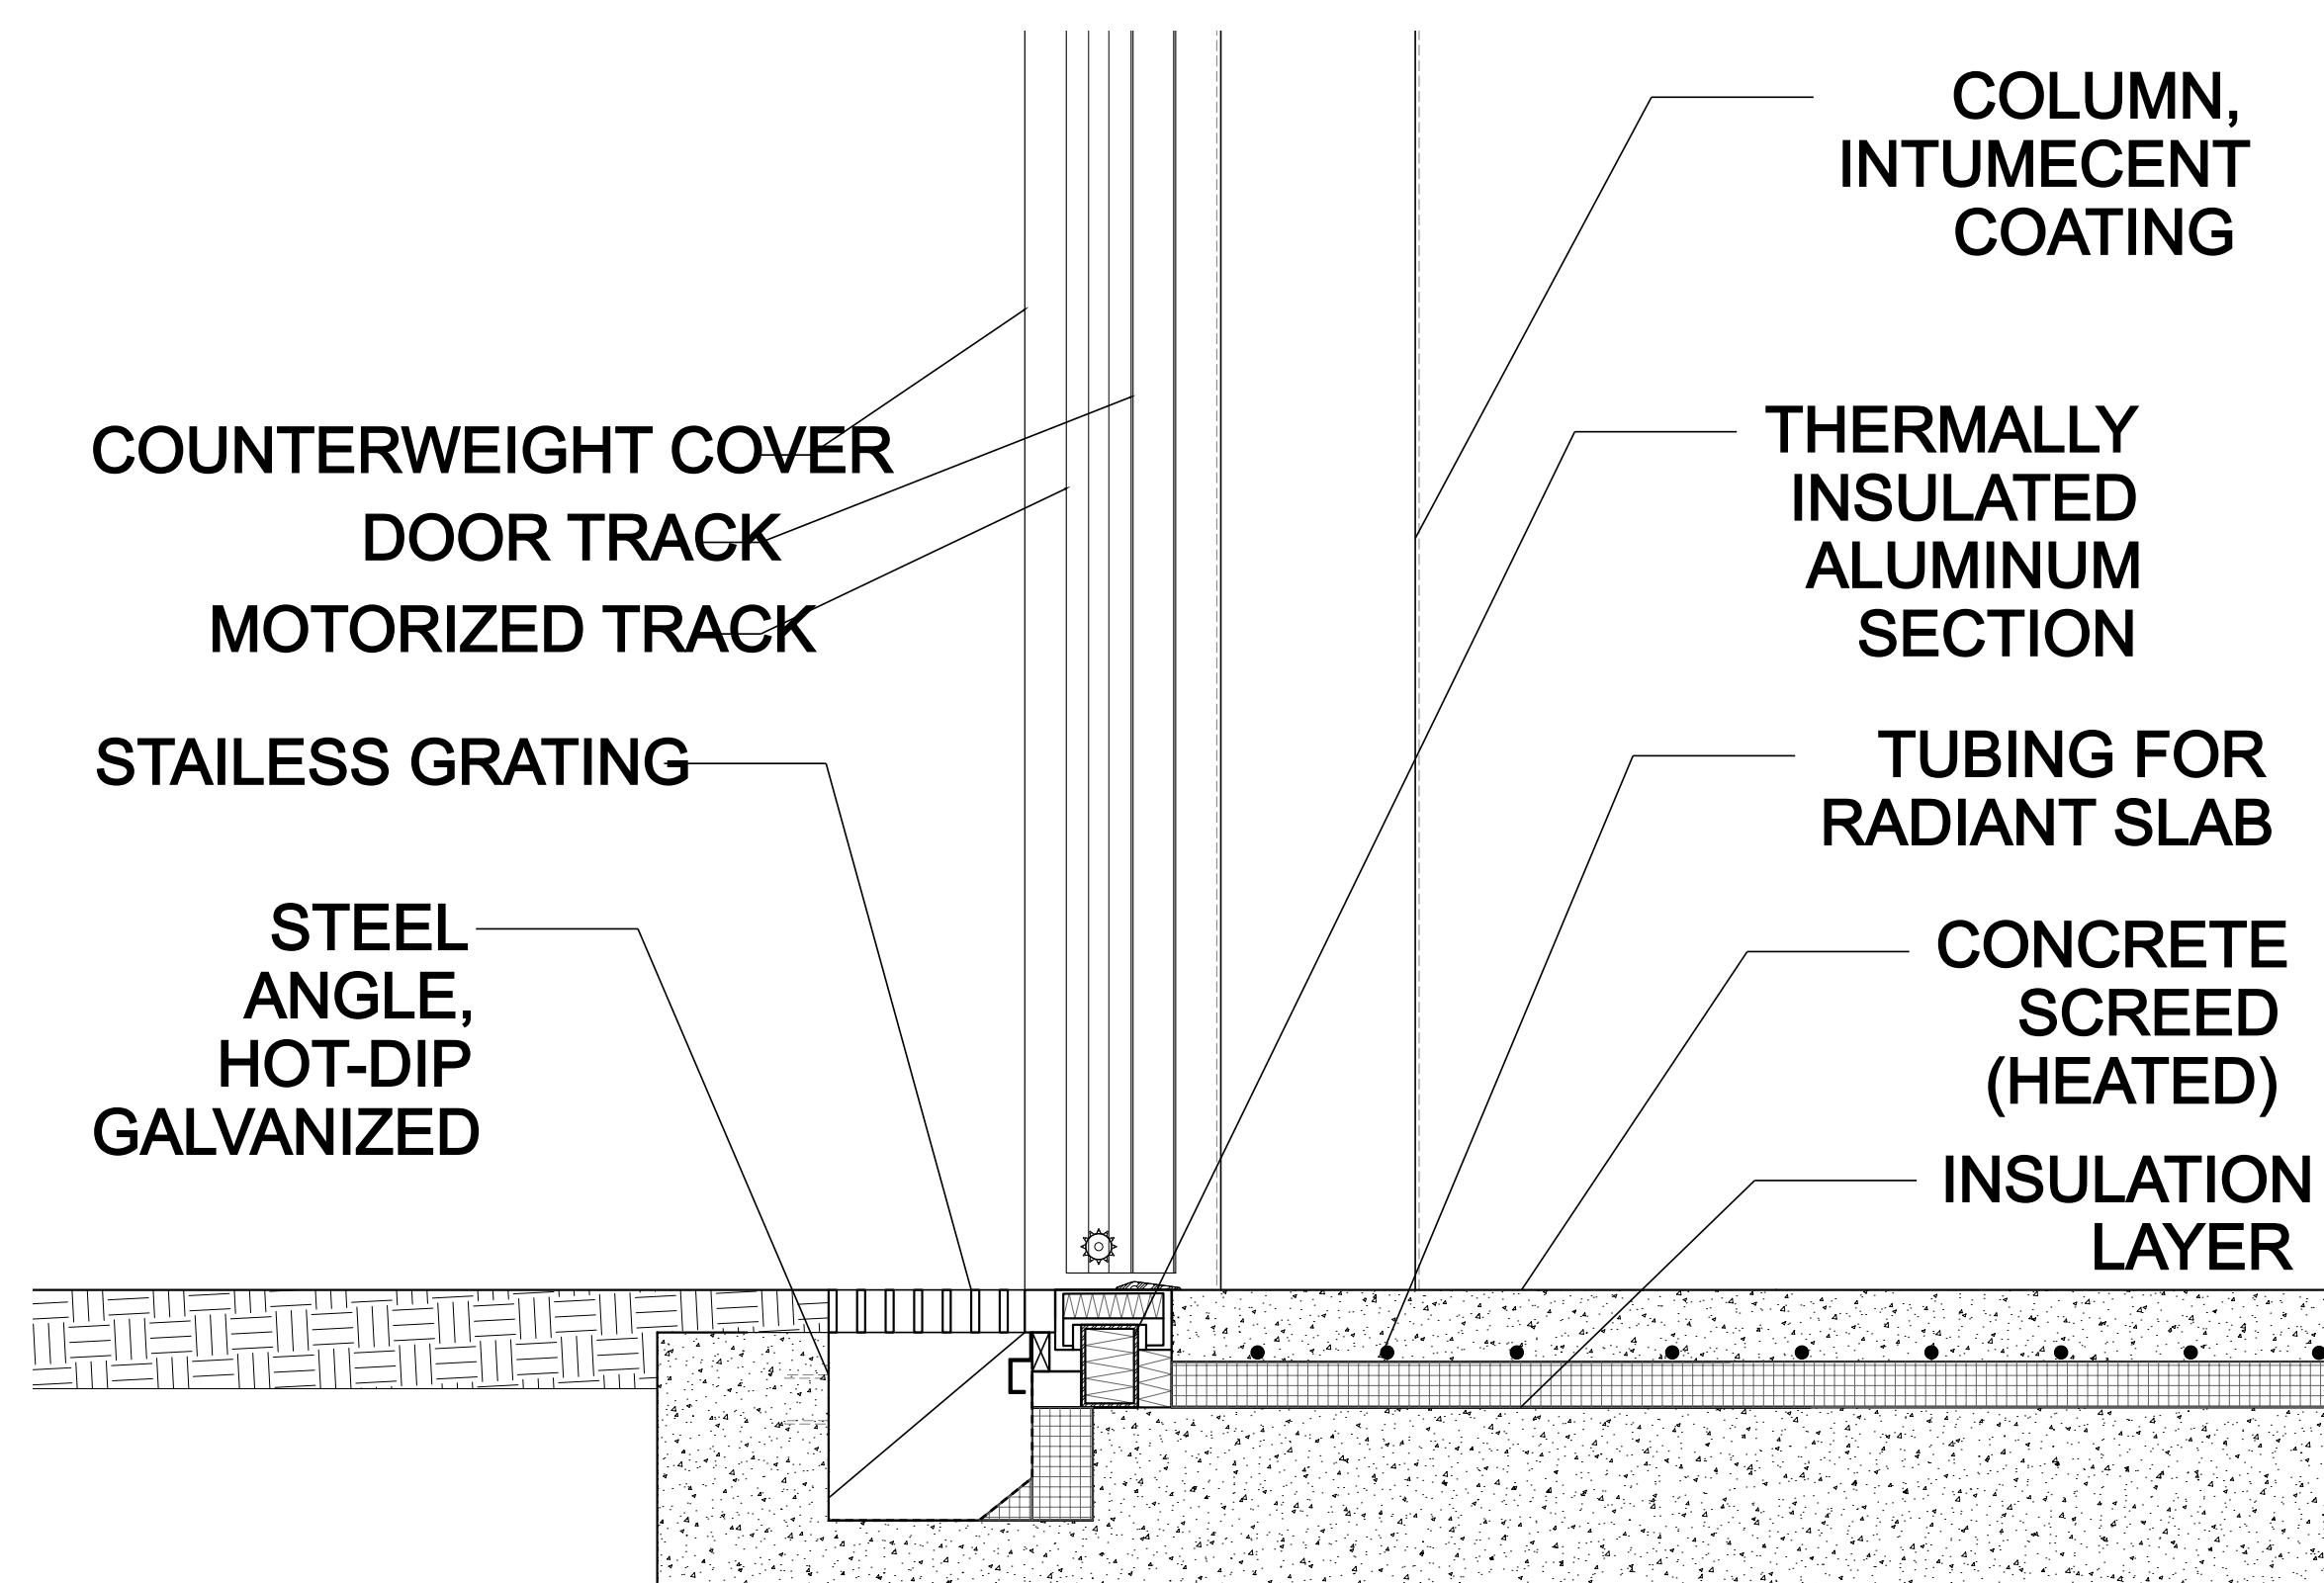

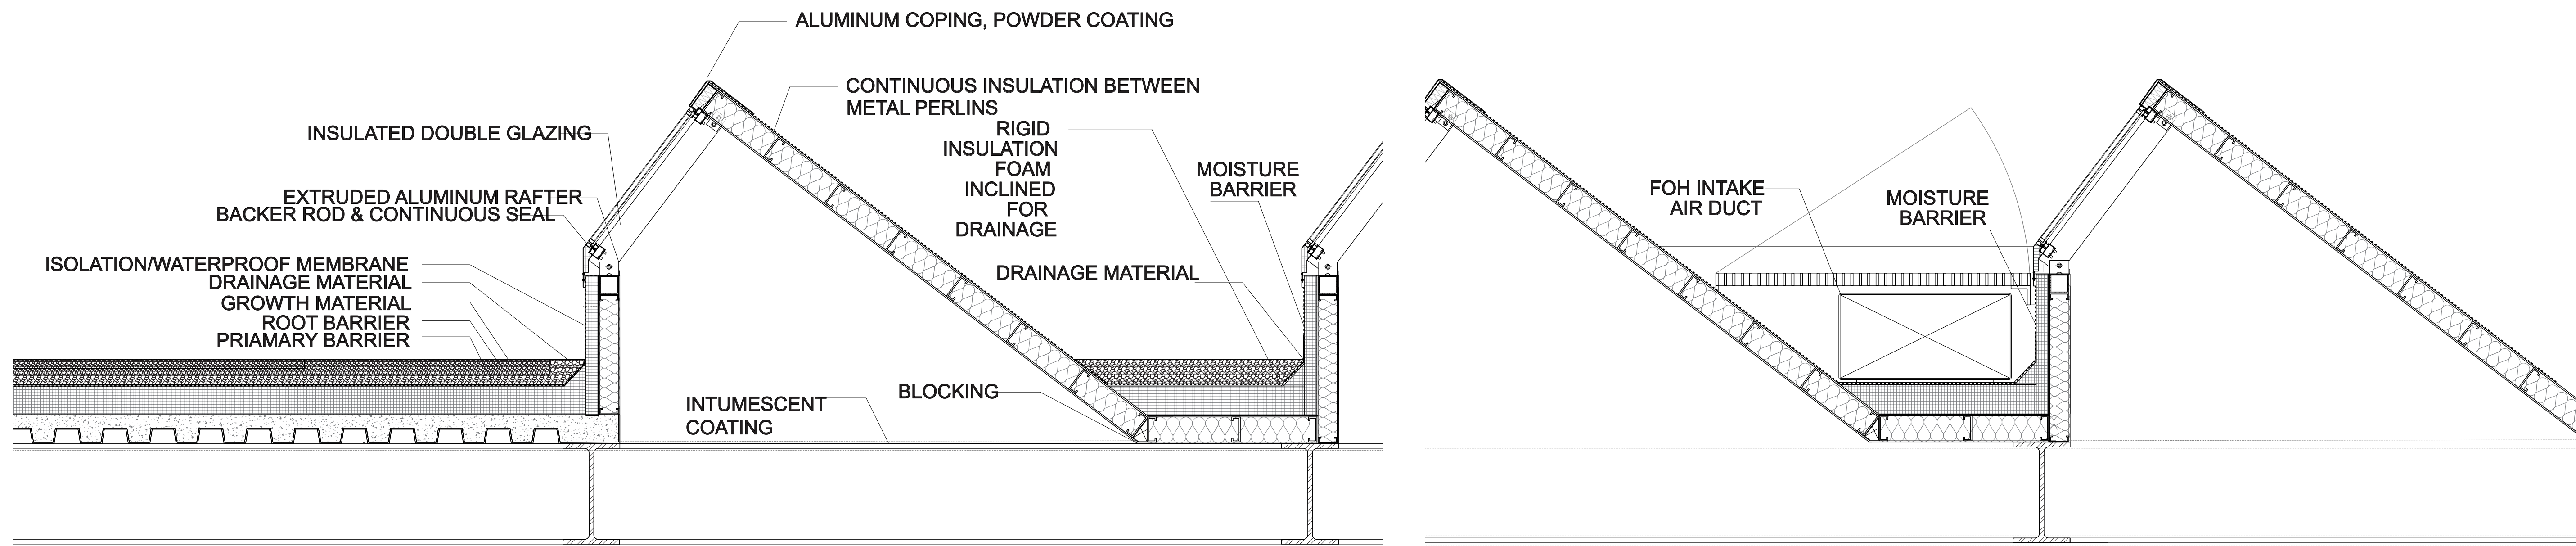

2 Skylight Section

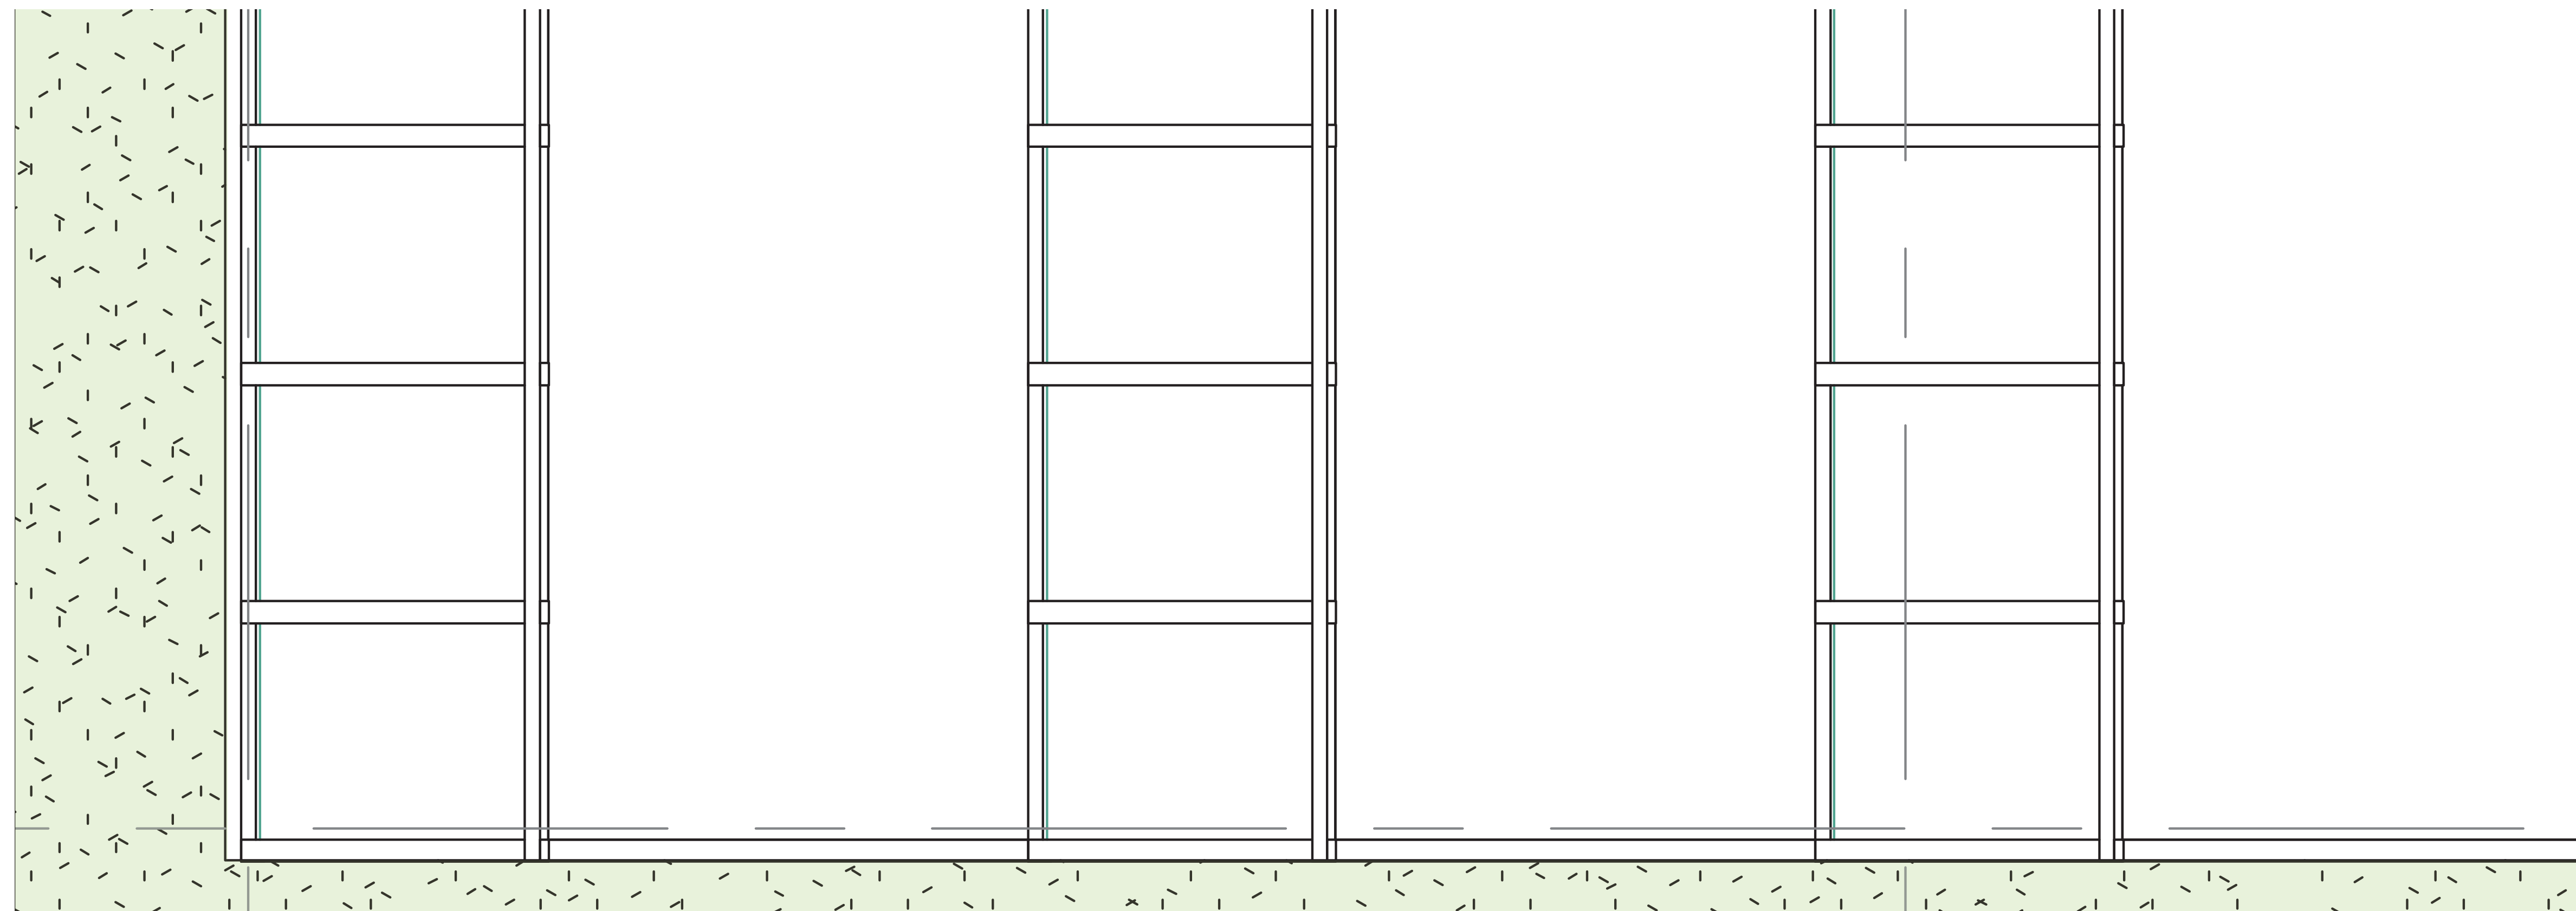

2 Plan



Architect
Stephen Potts
Stanev Potts

Structural Consultant
Shinjinee Pathak
Silman

Mechanical Consultant
Sarah Sachs
Buro Happold

Enclosure Consultant
Alex Barmas
DeSimone

Designers
Matthew Brubaker
Michael Kolodesh
Helen Winter
Charolette Ziye Yu

NO.	DATE	REVISION
01	17 SEPT 2019	SD SUBMISSION
02	22 OCT 2019	DD SUBMISSION
03	27 NOV 2019	75% CD
04	13 DEC 2019	100% CD

GSAPP
GREENPOINT
THEATER

SYSTEM 2
ROADMAP

Project number 001-19

Date 11-27-2019

Scale Author

F300



Architect
Stephen Potts
Stanev Potts

Structural Consultant
Shinjinee Pathak
Silman

Mechanical Consultant
Sarah Sachs
Buro Happold

Enclosure Consultant
Alex Barmas
DeSimone

Designers
Matthew Brubaker
Michael Kolodesh
Helen Winter
Charolette Ziye Yu

NO.	DATE	REVISION
01	17 SEPT 2019	SD SUBMISSION
02	22 OCT 2019	DD SUBMISSION
03	27 NOV 2019	75% CD
04	13 DEC 2019	100% CD


**GSAPP
GREENPOINT
THEATER**

**SYSTEM 2
TYPICAL DETAILS**


Project number	001-19
Date	11-27-2019
Scale	Author

F310

11/26/2019 6:44:45 AM

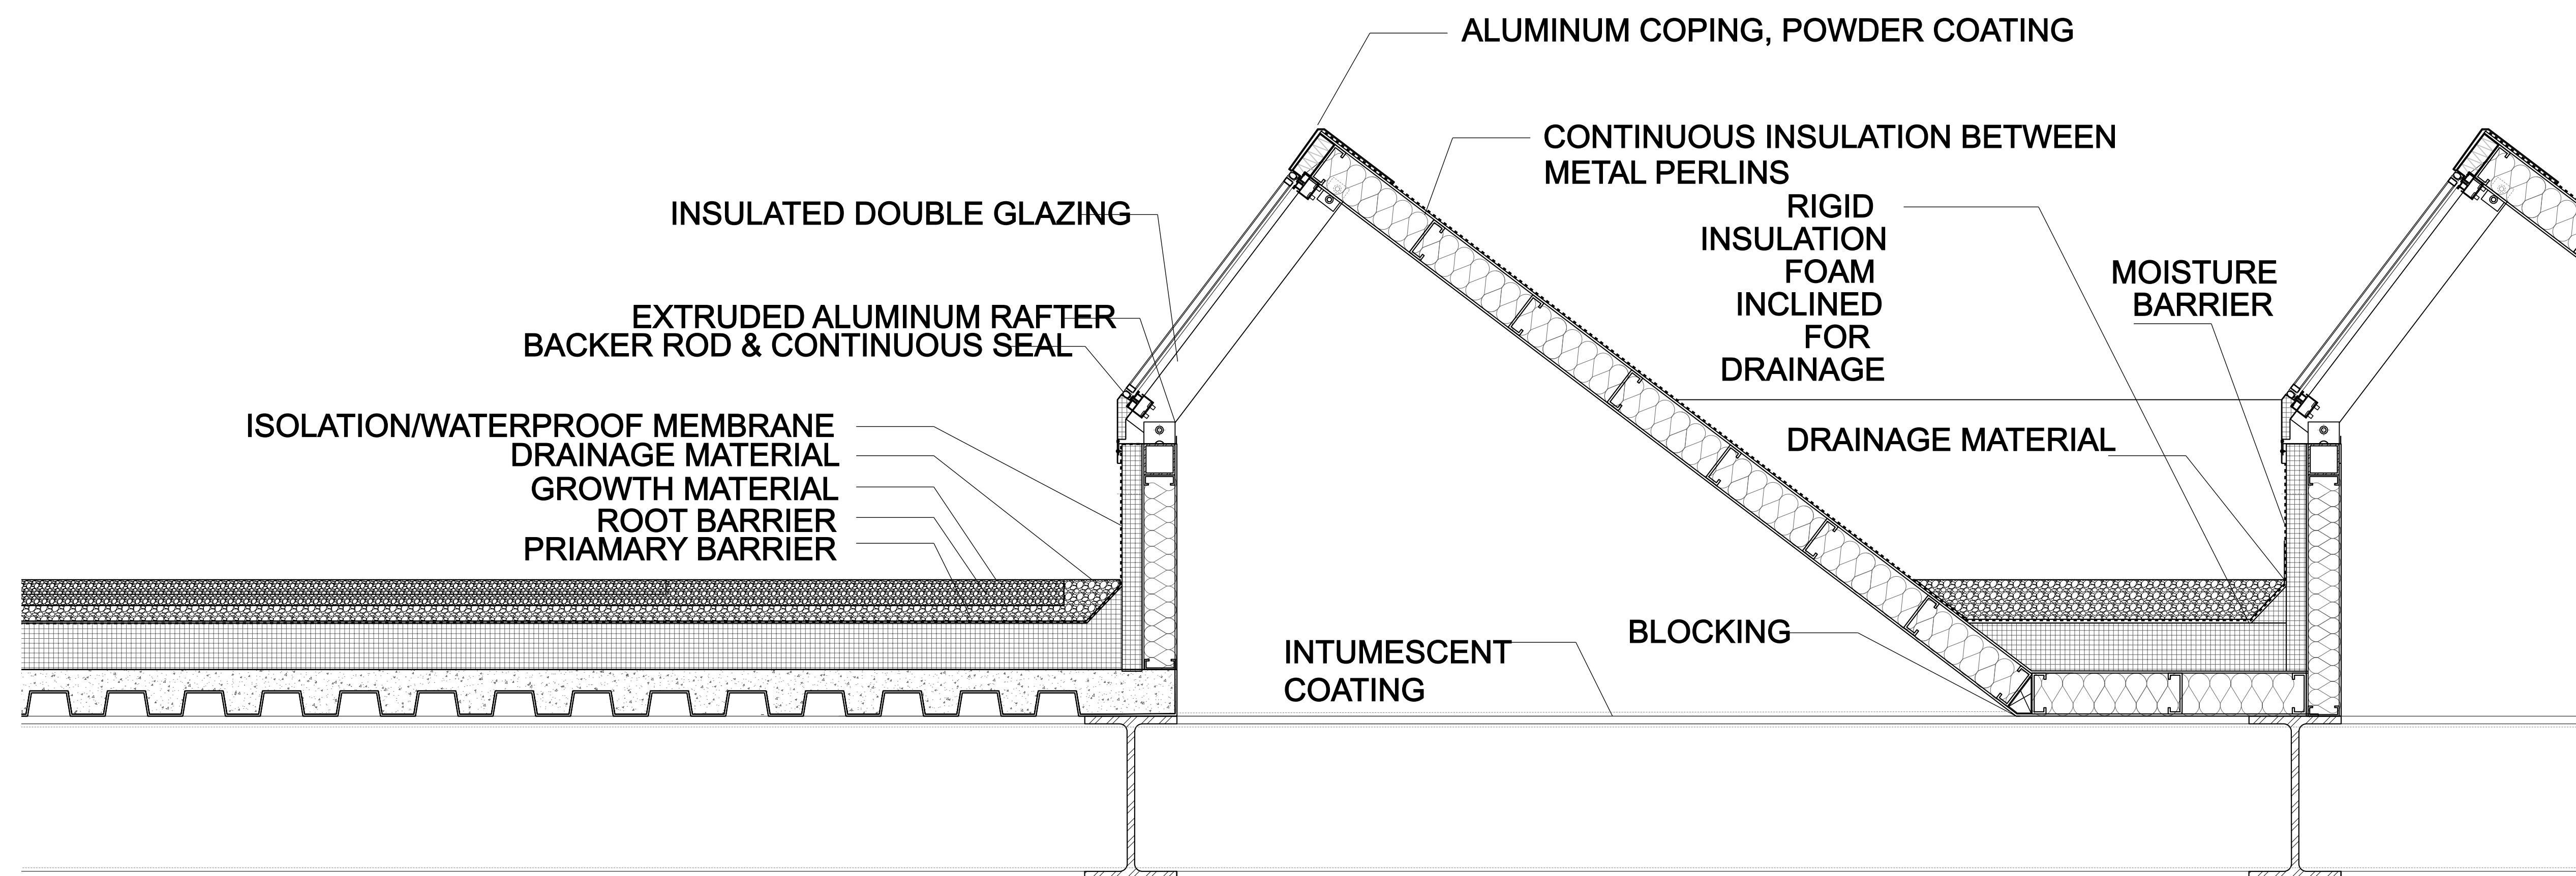

1 Curb Detail
1'=1 1/2"

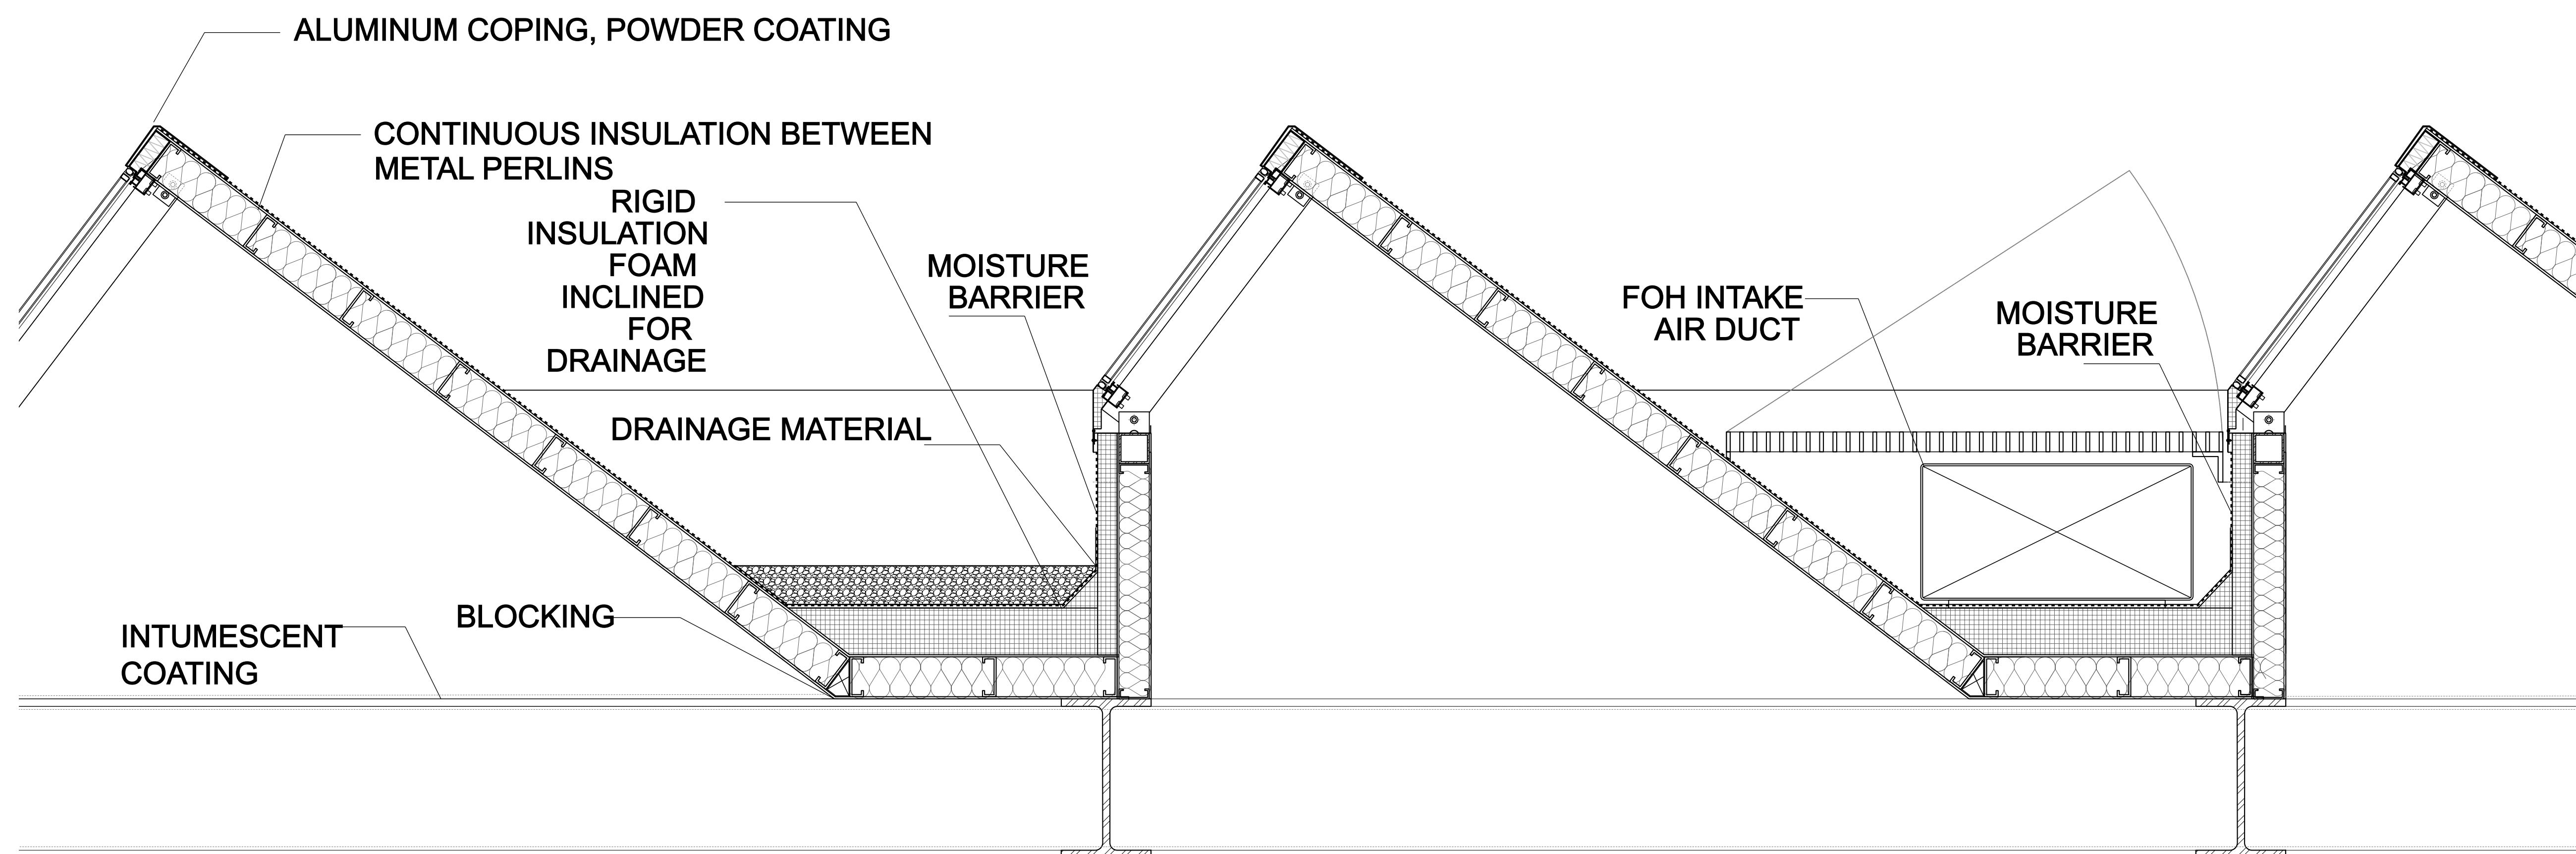

2 Typical + Duct Integration Detail
1'=1 1/2"