

"All the News
That's Fit to Print"

The New York Times

Late Edition

Today, morning clouds giving way to sunshine by the afternoon, high 65. Tonight, cloudy, low 54. Tomorrow, clouds giving way to sunshine, high 70. Weather map is on Page 23.


VOL. CLXIX ... No. 58,703

© 2077 The New York Times Company

NEW YORK, Wednesday, Jan 06, 2077

World U.S. Politics N.Y. Business Opinion Tech Science Health Sports Arts Books Style Food Travel Magazine T Magazine Real Estate Reproduction

20 Years After The New Social Order, What Situations are Human Beings Facing?

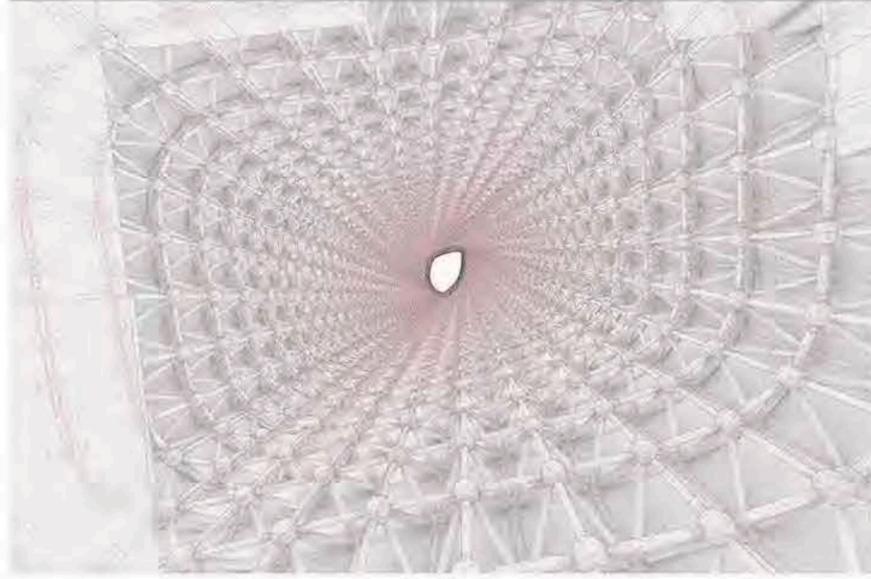

Voice of de-centralization is continuously increasing.

Gender equality has reached a new level, at least on the surface.

Controlled population made the earth greener than ever before. Less waste, less pollution.

The world's population has maintained an equilibrium that has never happened before, thanks to the intelligent womb system.

Many claim they have found their ideal lifestyle, the freedom of forming a "family" has changed vast majority of people.

...

Go To the 20th Anniversary Special Column to read more...

Do We Miss the Old-School Motherhood?

It has been almost a full generation of women that has experienced a new method of living. Without the need of baring children, plus do not need to be afriad of the preesure from parental leave, and no worries with menstruation, new women has fought a position that couldn't be achieved in the previous patriarchal system.

What about motherhood? Strangely, people doubted this so much when the FAHRS came out, but it seems that human beings in general loved their kids more, I mean, kids as a collective. Motherhood exsits in a new perspective, it is broader, a spectrum of love where individualality seems insignificant.



President ULBITQUES has signed a exclusive deal with China about Visas and trades. Both States saw a significant increase in GDP in the last few years.

LIVE

Man arrested due to trying to break into the FAHRS, claiming that "human have to right to bare children" Surrounding masses saying he "has lost his mind", "trying to break this almost impossible world of all human beings" and should be punished.



Opinion

Why single is better




Humans Can Live On Earth For At Least Another Century




Should We Raise The Tax For Our Next Generations?



There is a kind of Joy That We Have Been Missing

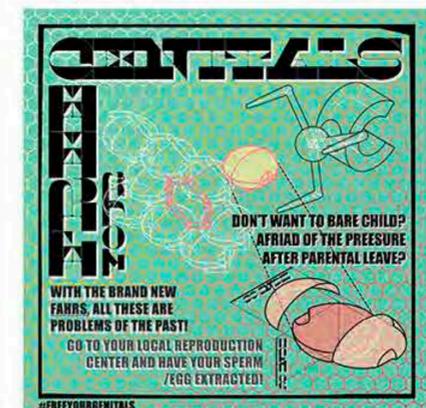

A Sneak Peak of The All New FAHRS: Larger and Taller and more advanced.

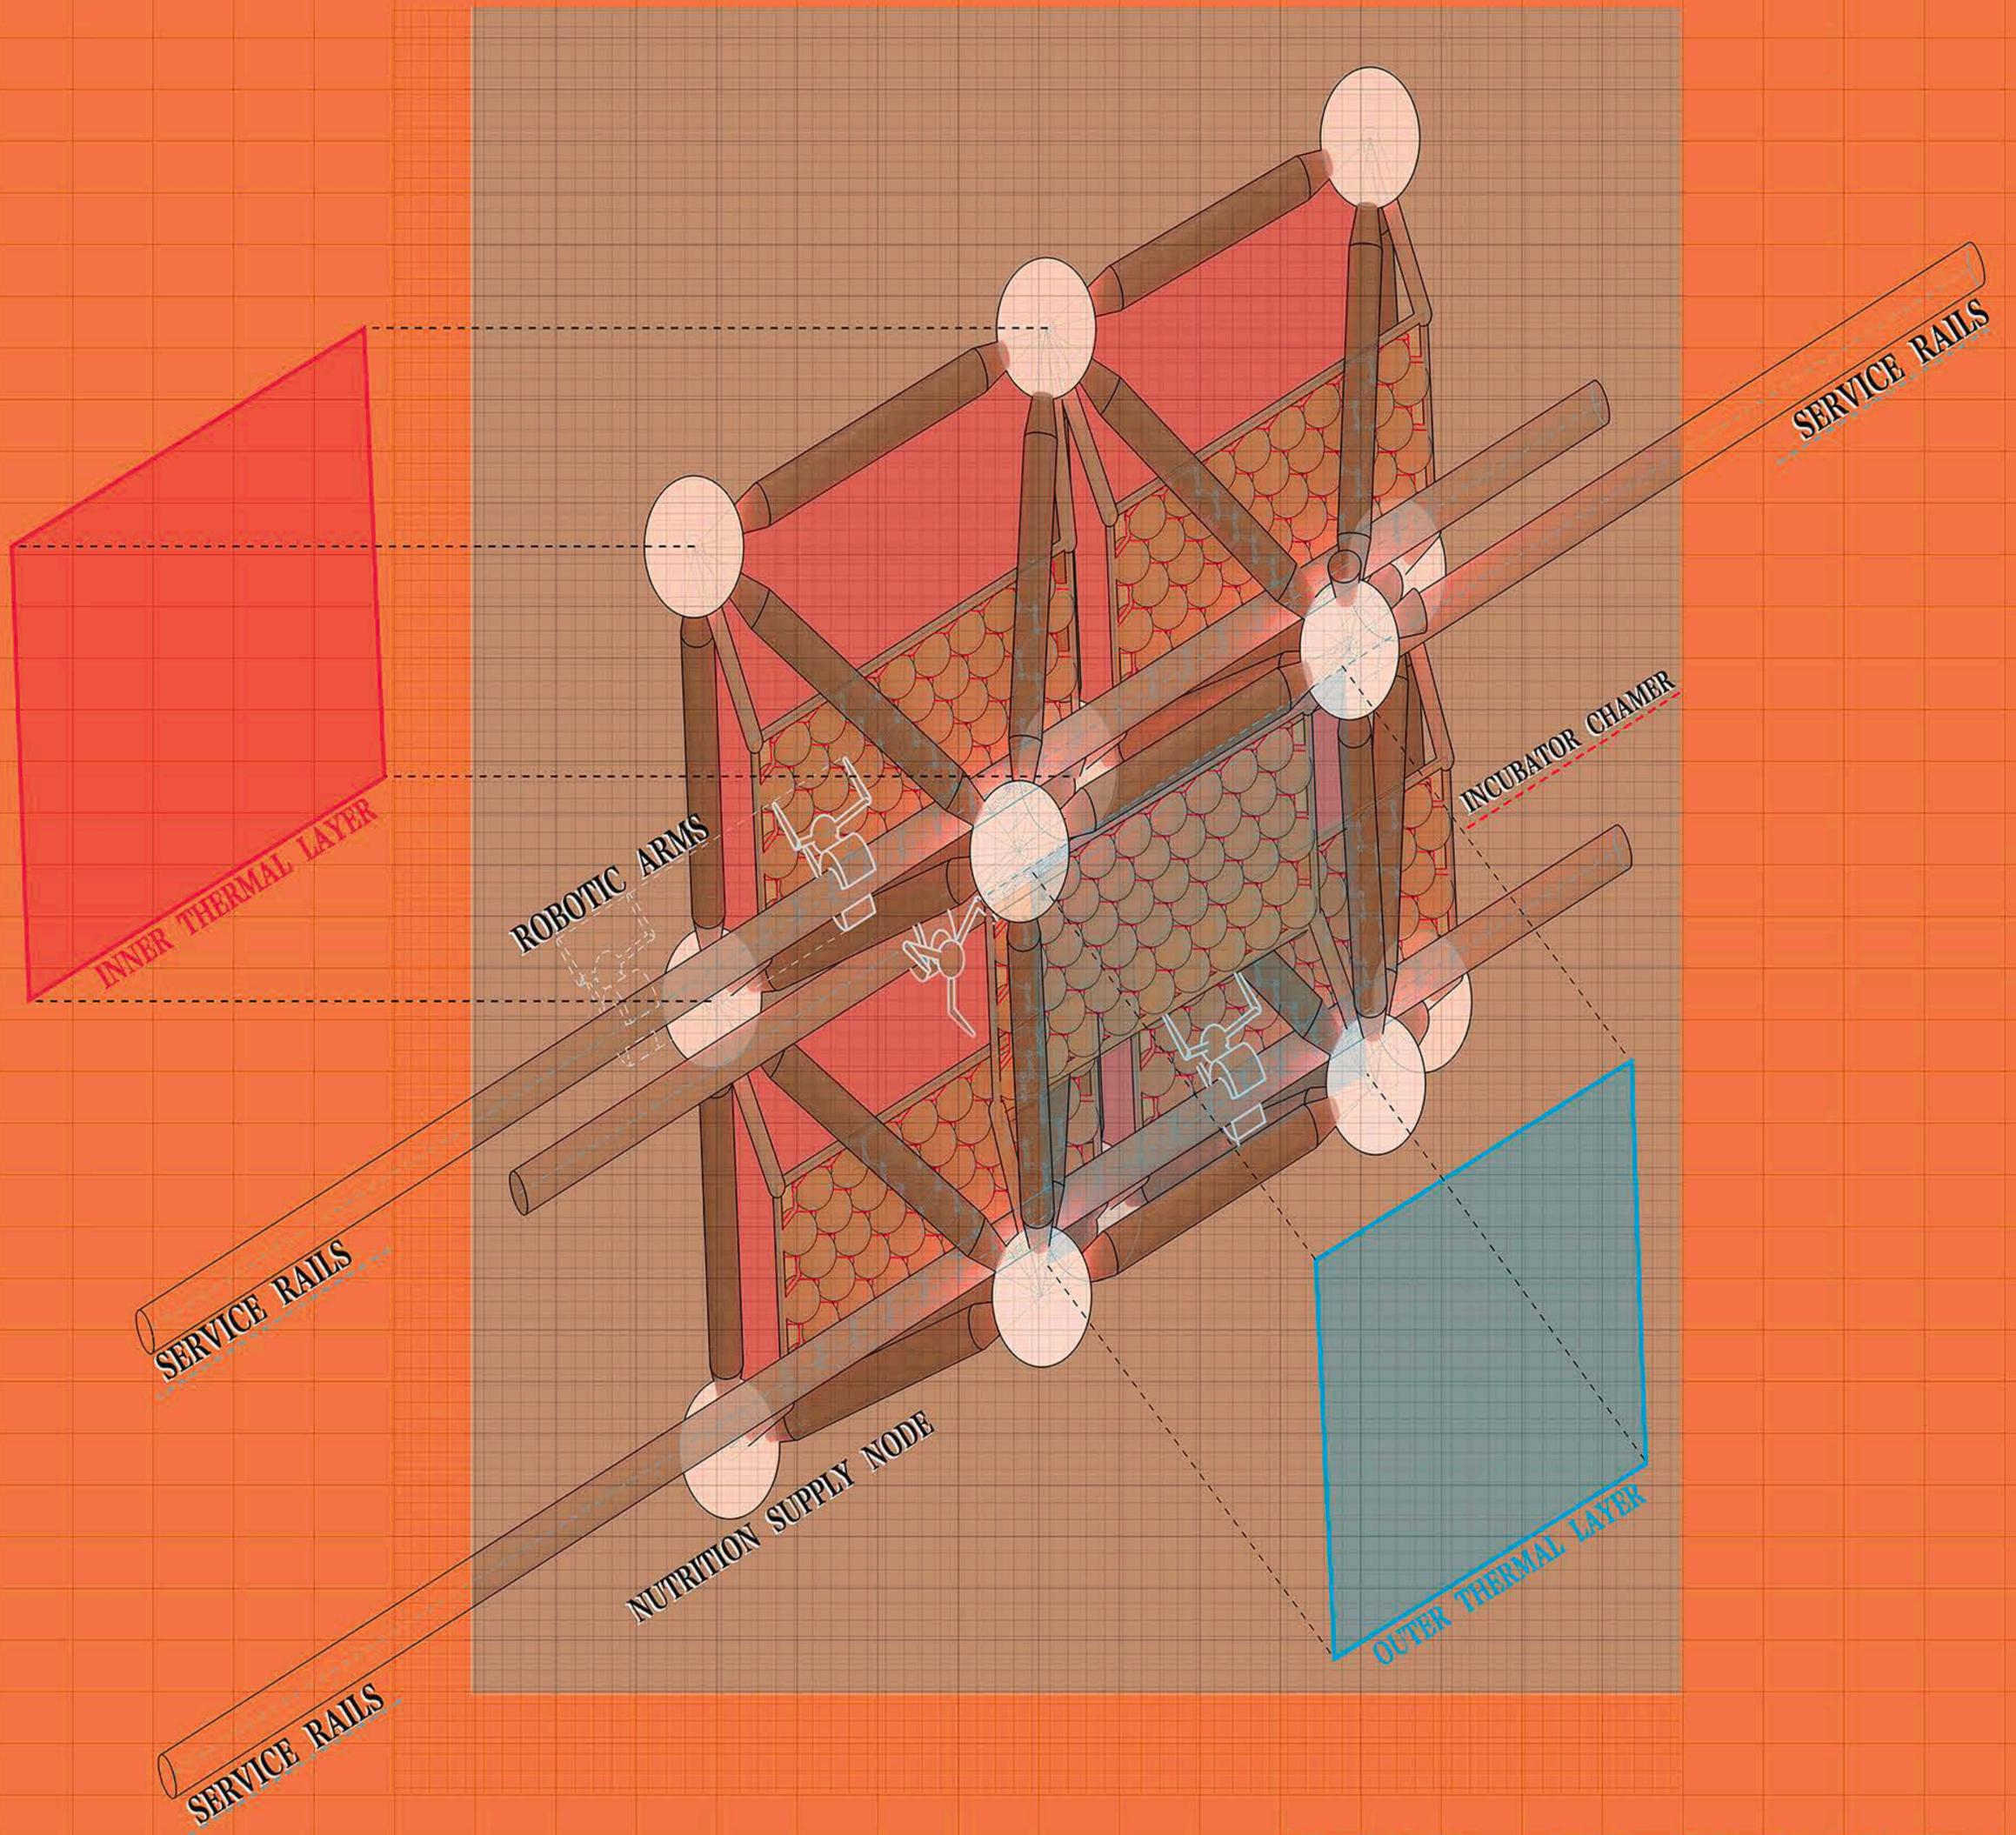

DETAILED FUNCTIONING DIAGRAM
Of
FULLY AUTOMATED HUMAN REPRODUCTION SYSTEM

GENITALS

FOR MEN




**DON'T WANT TO BEAR CHILD?
AFRIAD OF THE PREESURE
AFTER PARENTAL LEAVE?**

**WITH THE BRAND NEW
FAHRS, ALL THESE ARE
PROBLEMS OF THE PAST!**

**GO TO YOUR LOCAL REPRODUCTION
CENTER AND HAVE YOUR SPERM
/EGG EXTRACTED!**

#FREEYOURGENITALS

COLLECTIVE

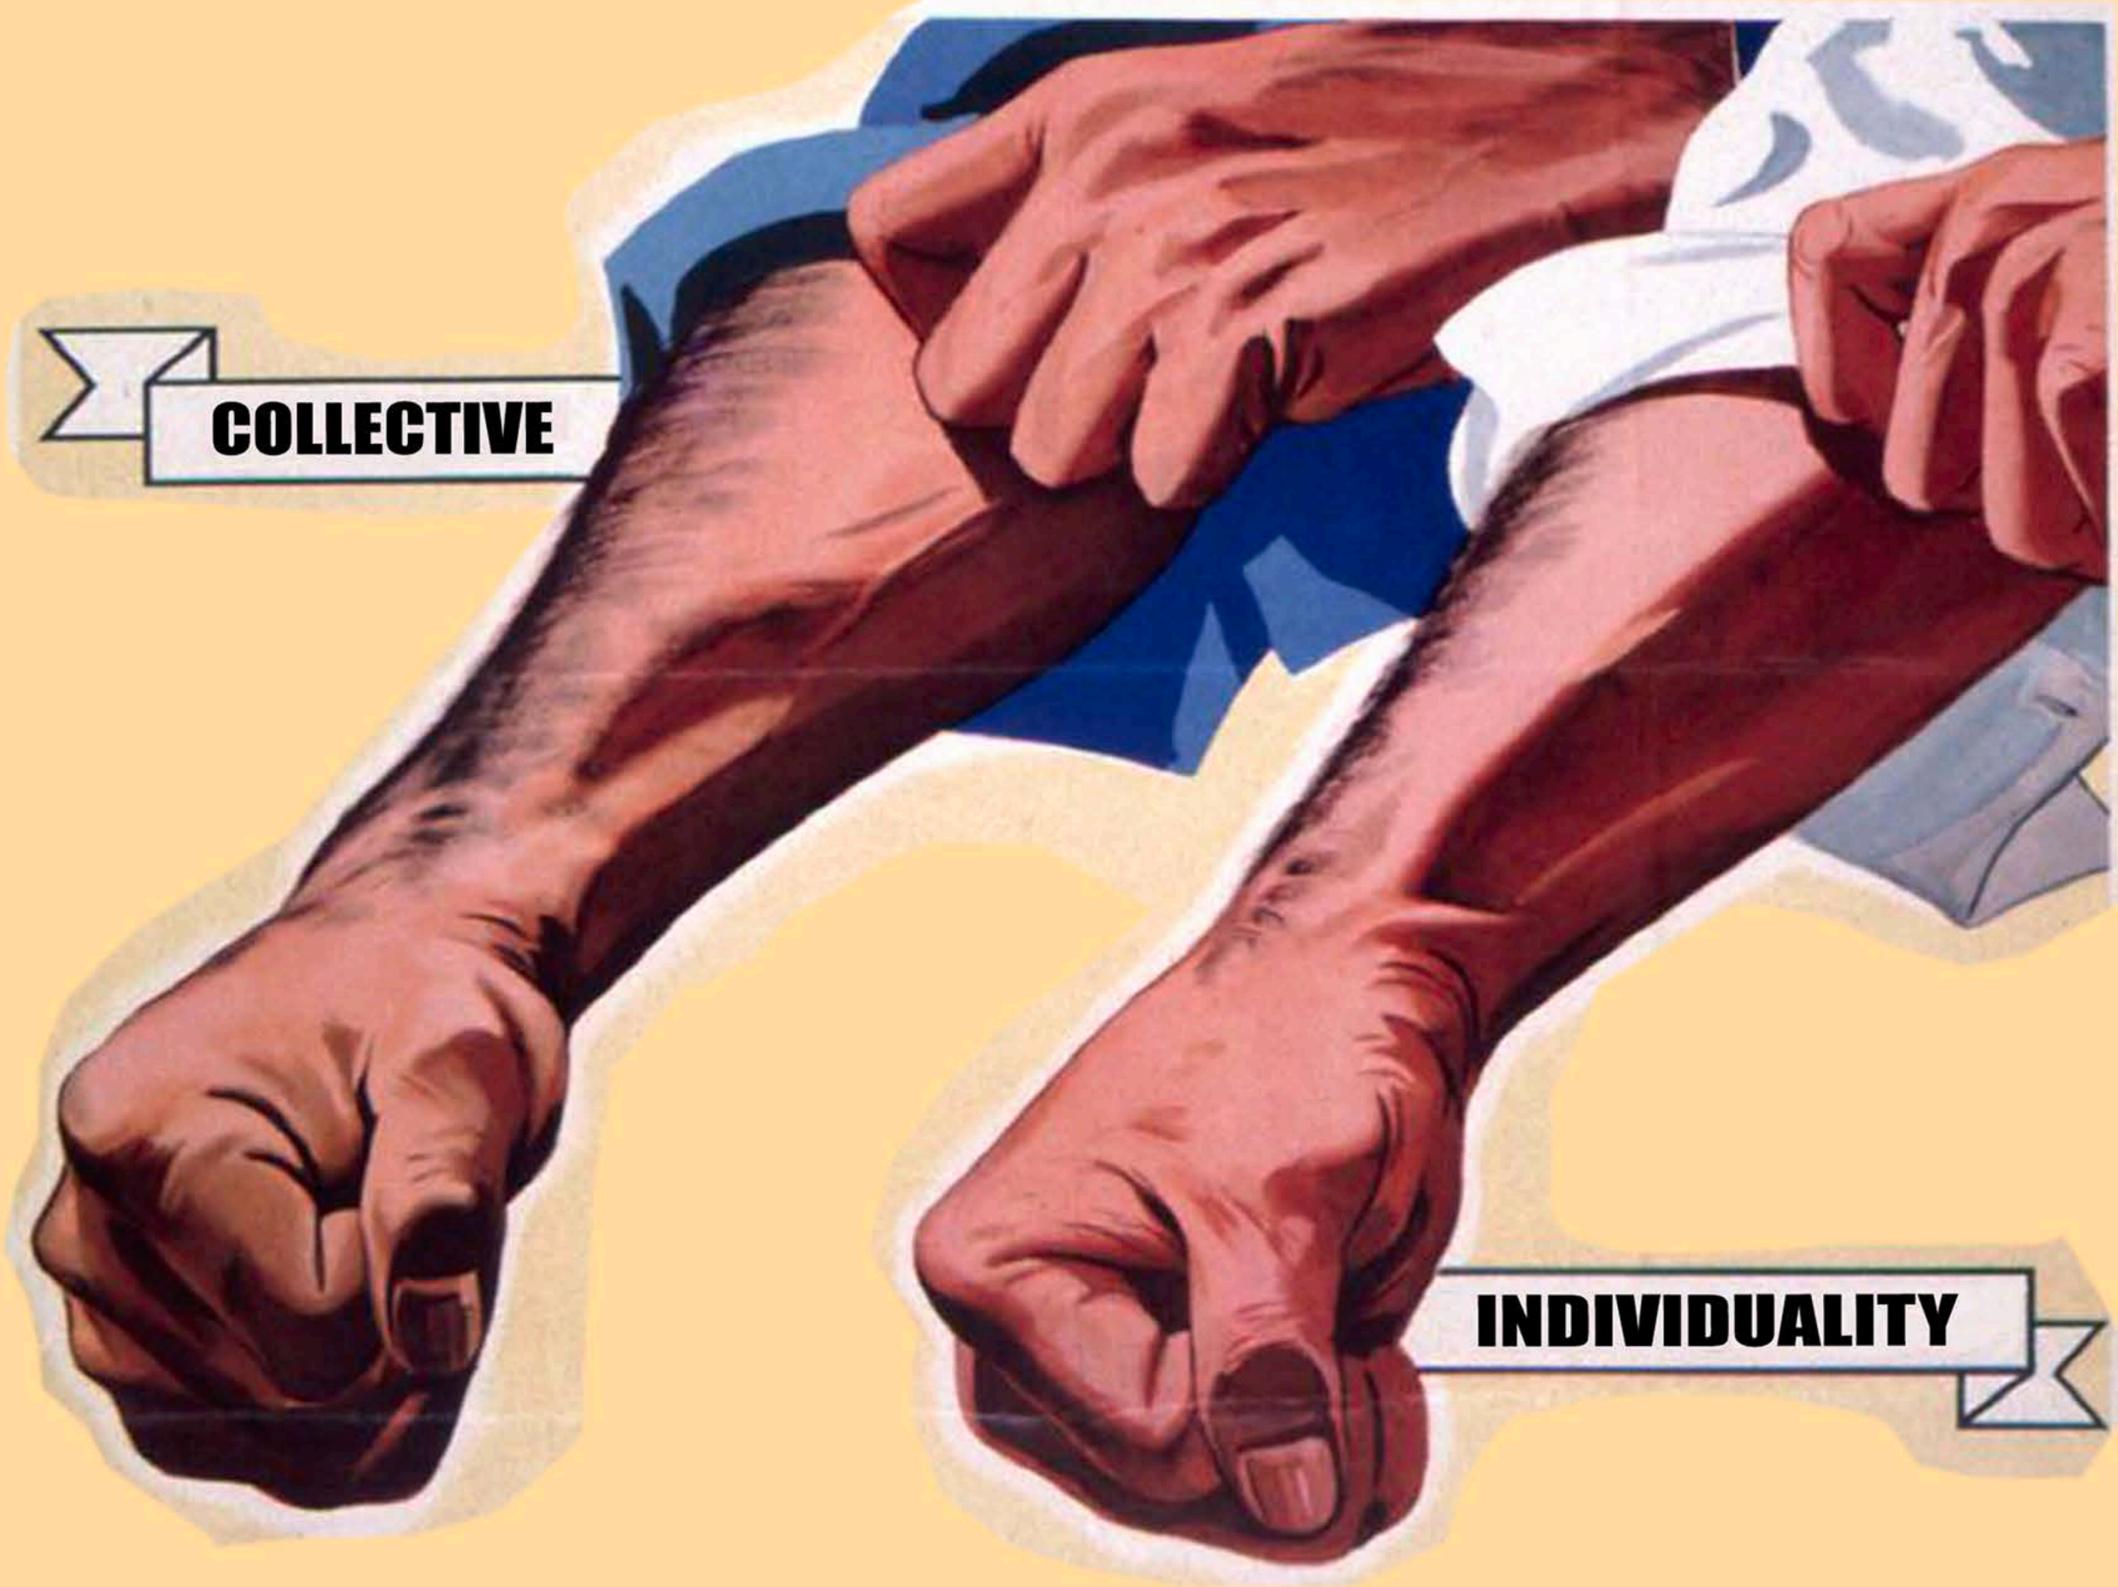

INDIVIDUALITY

INDIVIDUALITY & COLLECTIVE

COEXISTENCE

YOU CAN BE YOU
你可以做自己 YOU

PUEDES SER TU MISMO

NEW TYPE

CHOOSE YOUR WAY OF LIFE

OF LIVING

WHAT IS YOUR ROLE?

NOMOREGENDERNORMS

CHANGE

改變

МЕНЯТЬ

[THEY ARE ALL SOCIAL CONSTRUCT]

LS
IE
BX
E
R
A
T
I
O
N

TIME TO FREE YOUR IDENTITY 2077

N P
E A
X Y
T T
G A
E X
N F
E O
R A
T I
O N

WE ARE COLLECTIVE

SOMOS COLECTIVOS さようならステレオタイプ

WE ARE INDIVIDUALS


SOMOS INDIVIDUOS SEE YOU STEREOTYPE

#FREEYOURGENITAL

FAHRS IS THE HOPE



THE NEW VIRGIN MARY

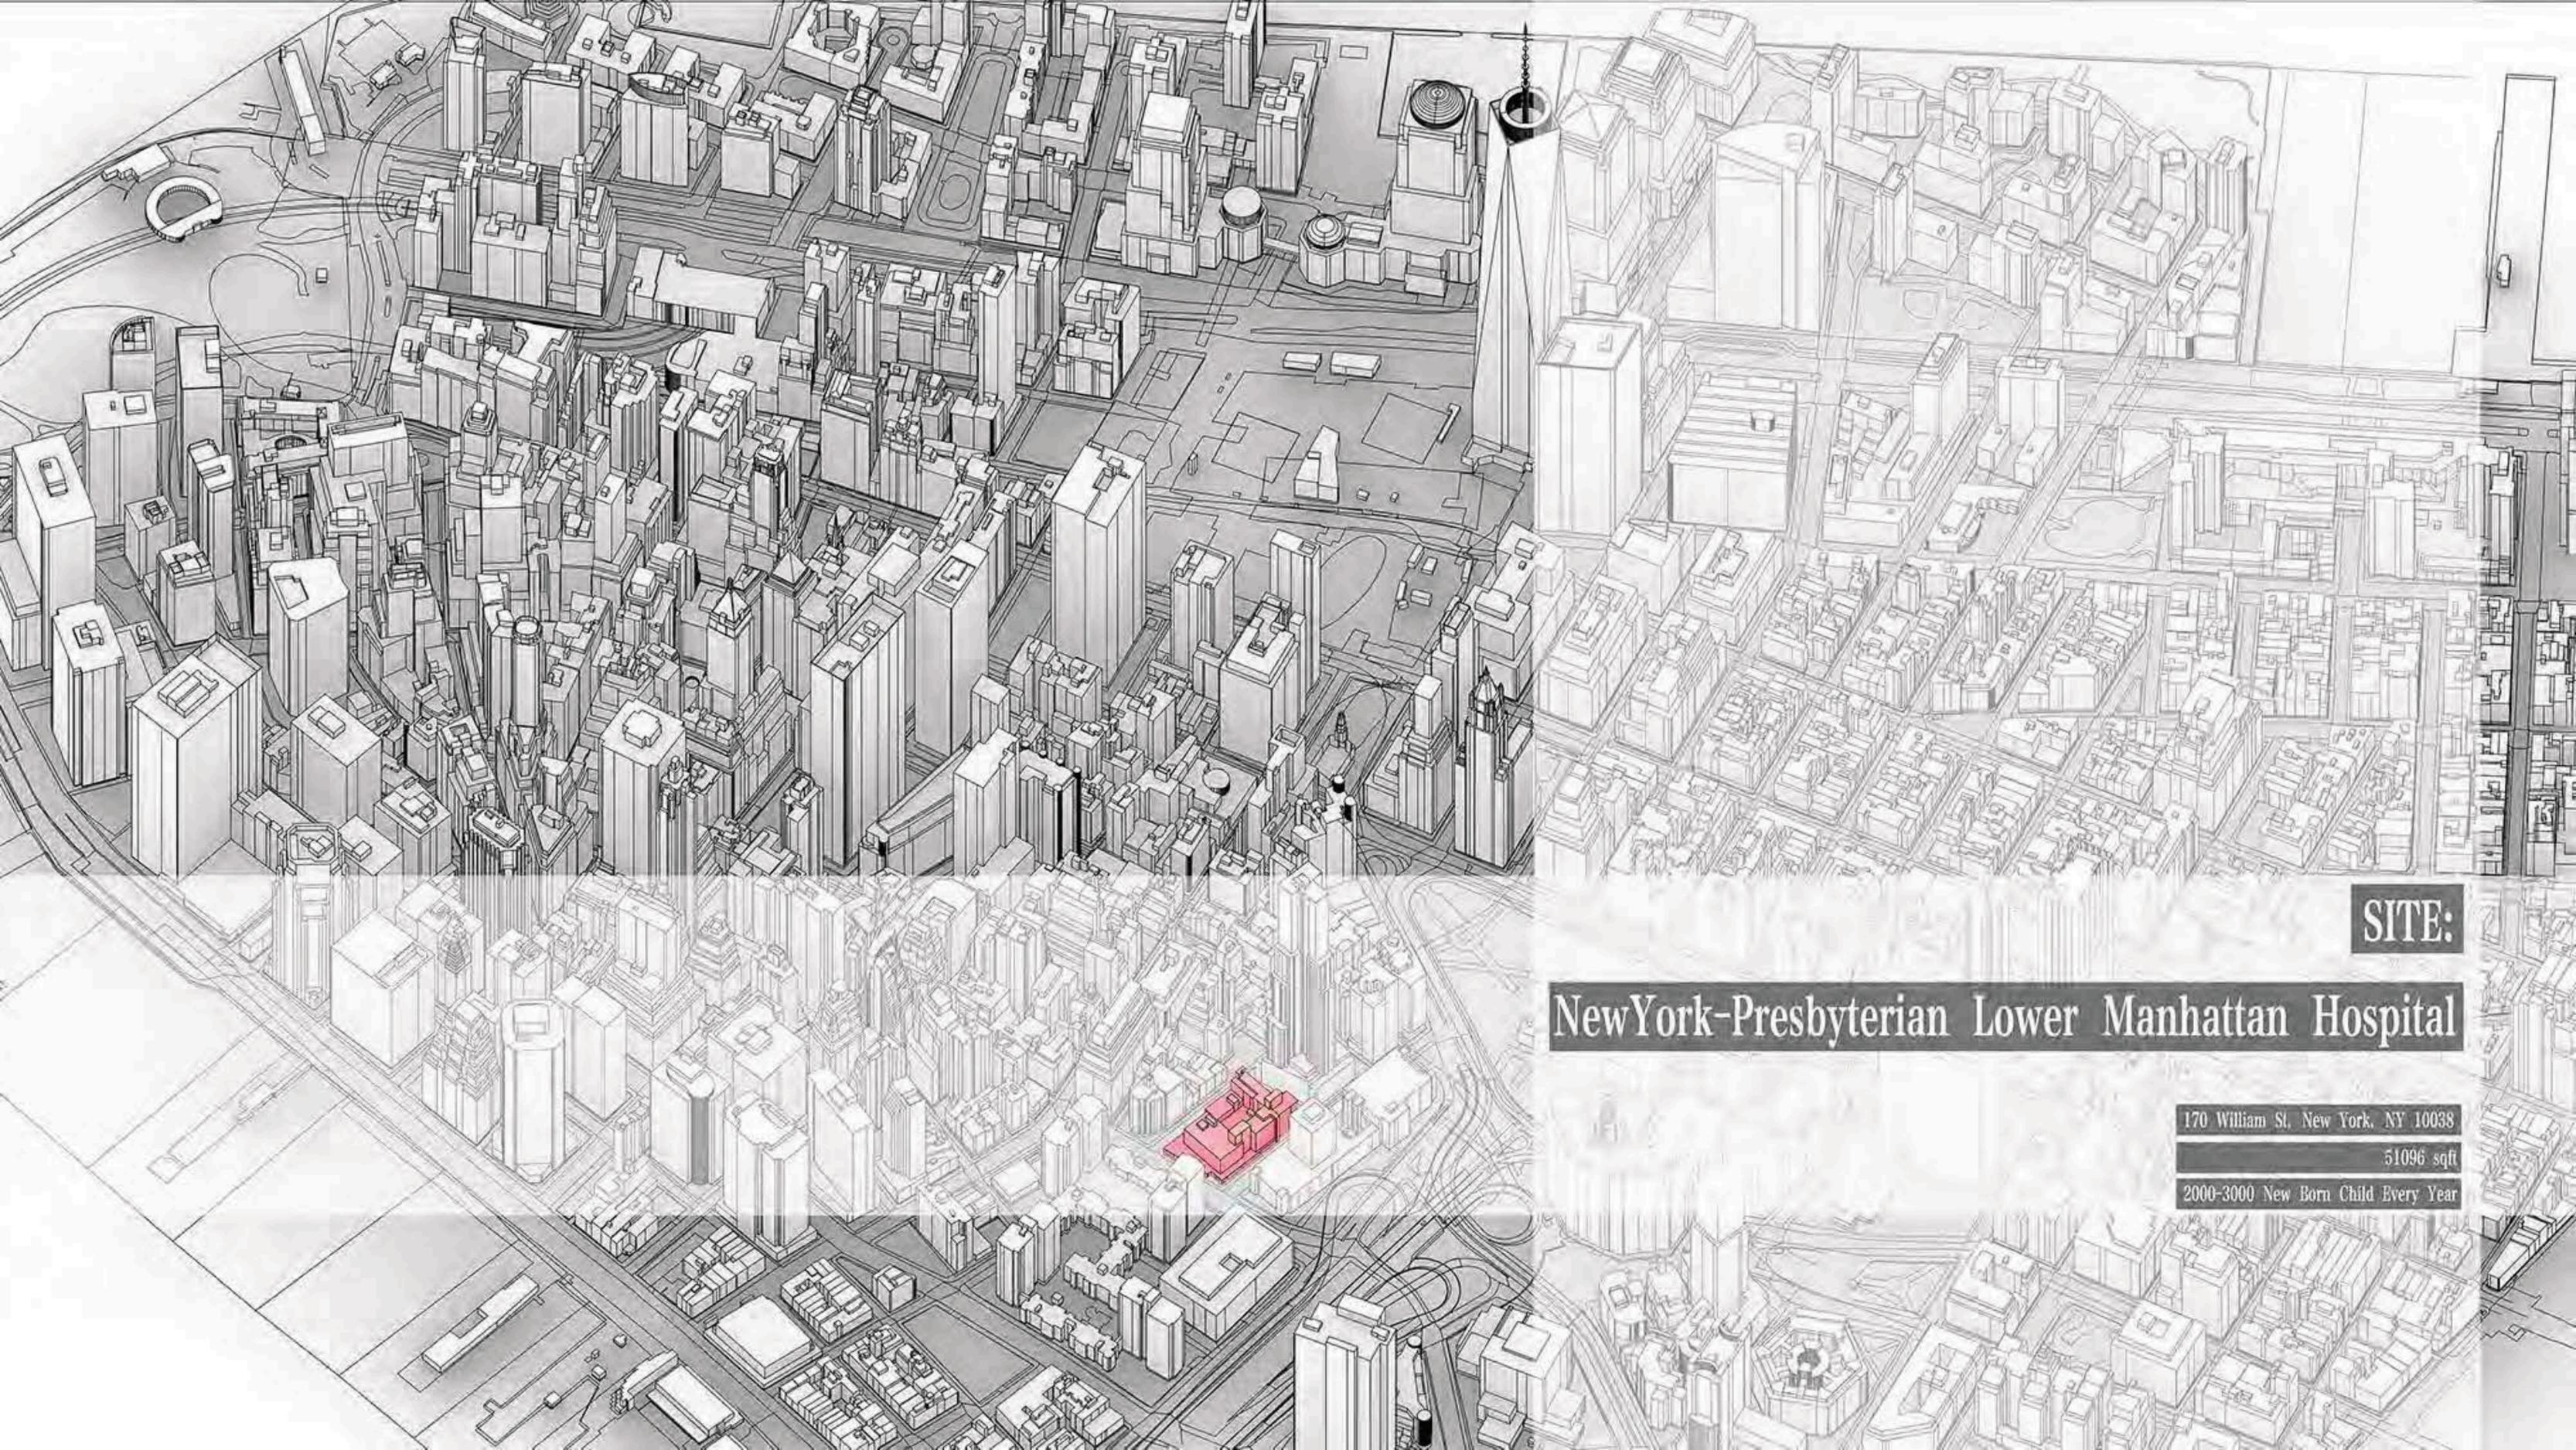


SITE:


New York-Presbyterian Lower Manhattan Hospital

170 William St. New York, NY 10038
51096 sqft
2000-3000 New Born Child Every Year



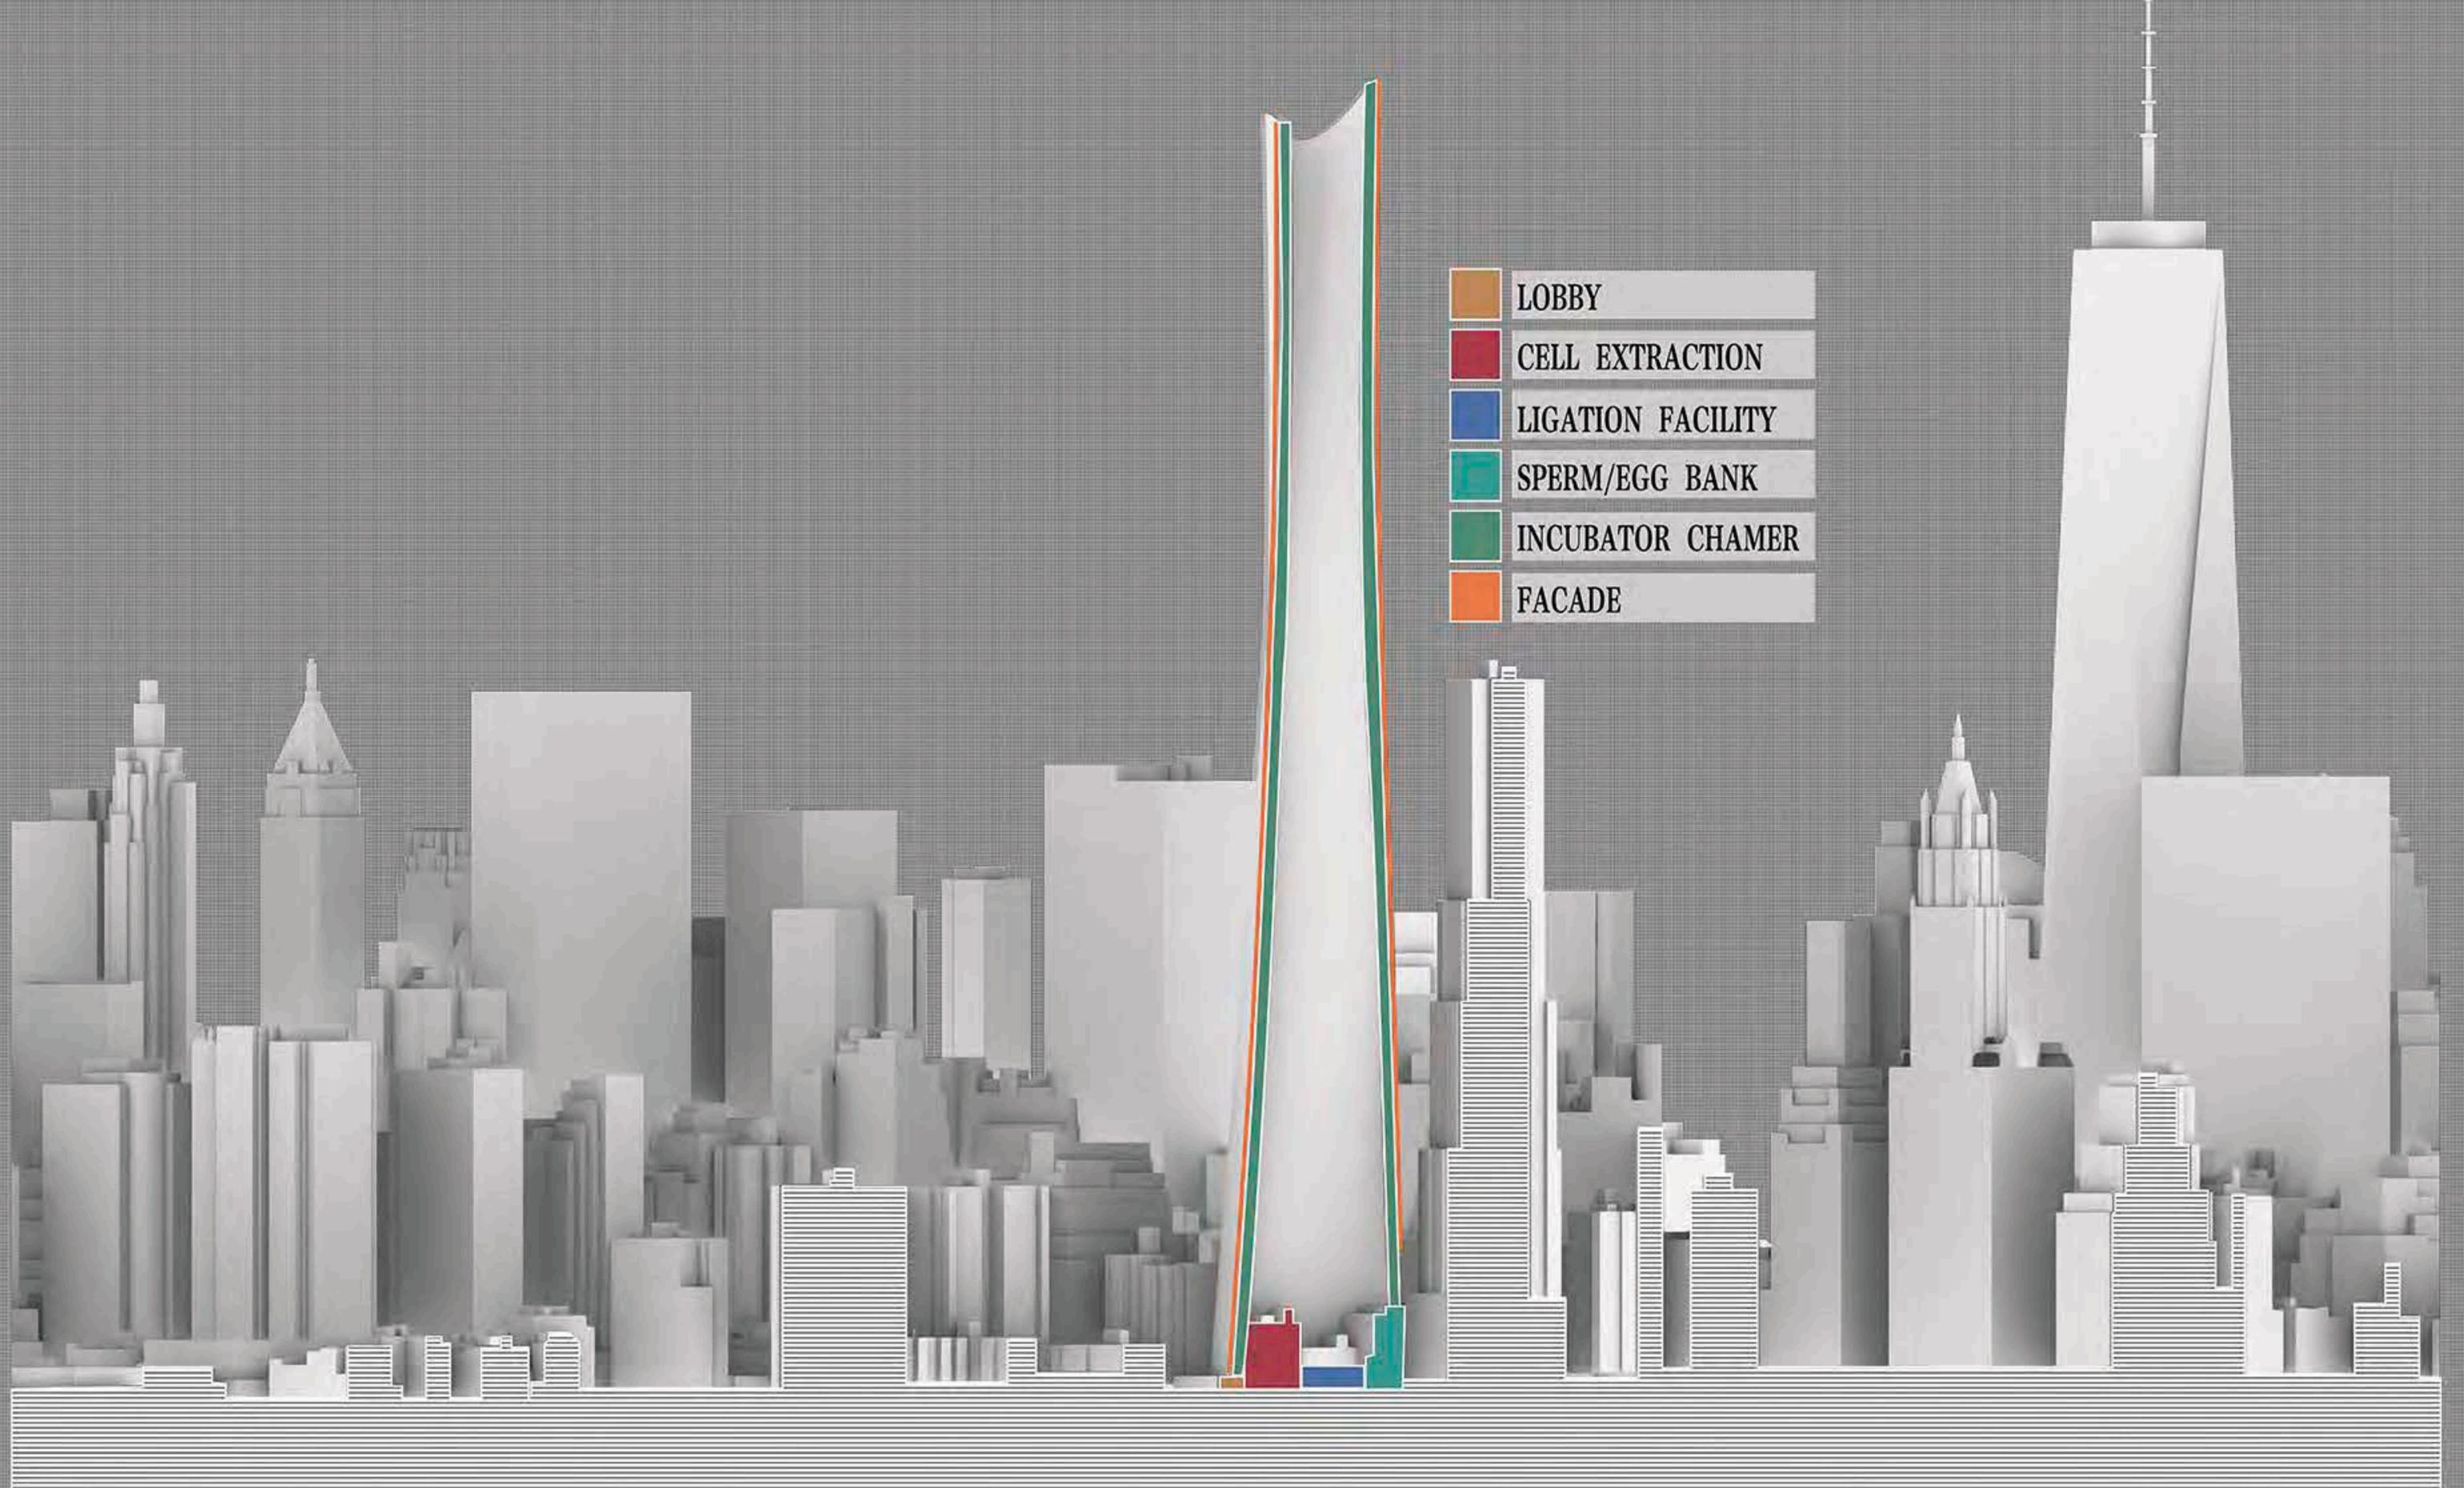

- LOBBY
- CELL EXTRACTION
- LIGATION FACILITY
- SPERM/EGG BANK
- INCUBATOR CHAMER
- FACADE

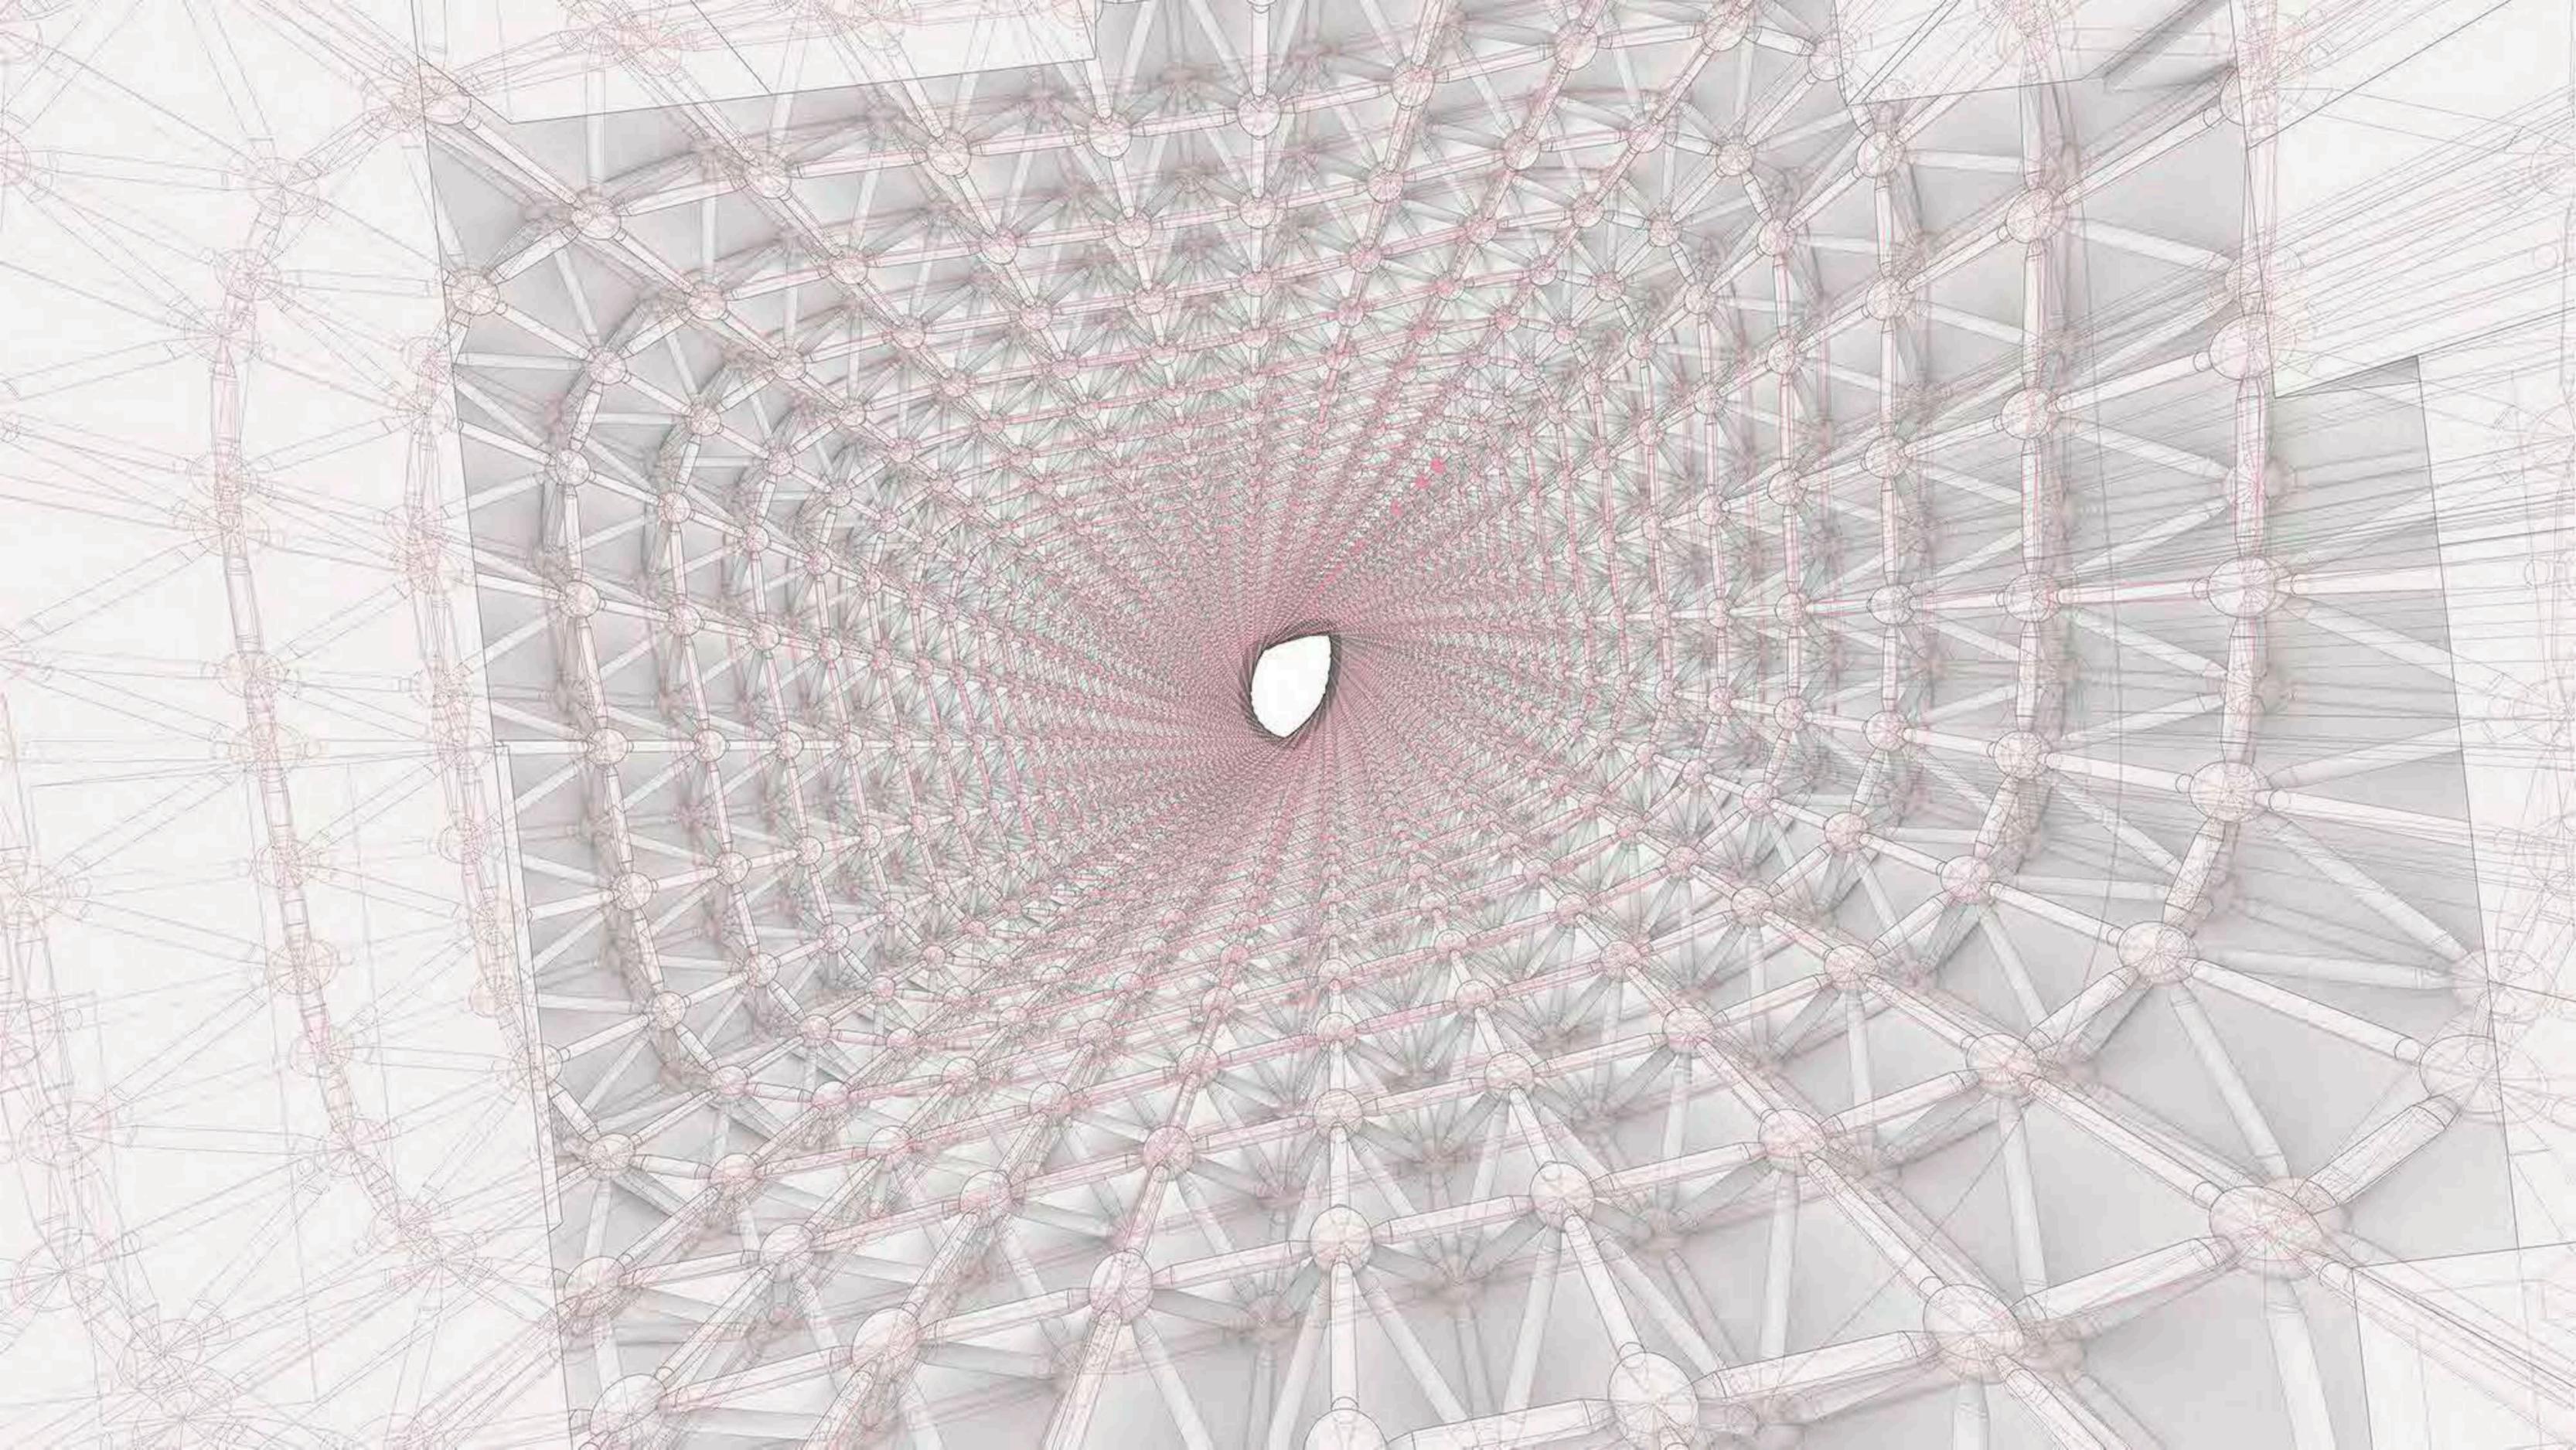

Senator Arue Discuss Tax Raise For Young-Generation funds in Meeting

During the ongoing senate meeting, Senator Arue raised the concern of future generations again. "Freedom of everyone is highly based on our current system, which all mature citizens should and have the responsibility to raise the next generation. The Current funding for the young adults to get in the society is not enough, and this is not healthy for our system." says Senator Arue. Currently every young adult gets around 10k USD as resettling fee for getting out of high School, or around 30k USD after higher education. "This is insufficient for young adult to settle in a new place."

Mature citizens however, have different opinions about this after they have leave the communal home. People are arguing that the government is taking to much tax that it is impacting their daily life. On twatter the topic #notaxraise has been on top for days.







Young generations are collectively raised together by government and tax money.


Without the concept of families, young people could live and study together and form their own communities. With them getting mature, they would be transferred to another school collectively.


Getting the balance between "public" and "private" life is essential in these new complexes. Similar but different to dormitories, school is integrated into the building and become a part of it as a facility.

Being raised collectively doesn't mean young generations will lose individuality. For example, High school students and up have lifted curfew time which means they can fully experience the society after class. Most things remain the same other than the collective home of young people.

Residential area, serve as a centralized home of young generations

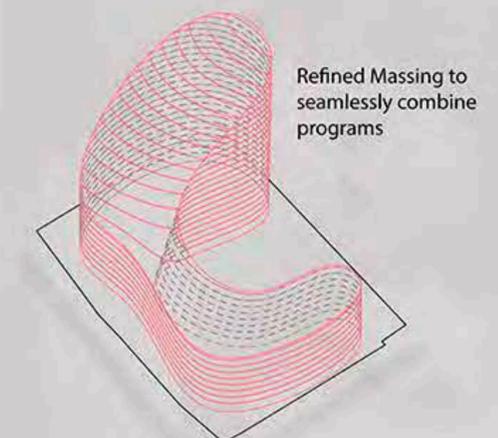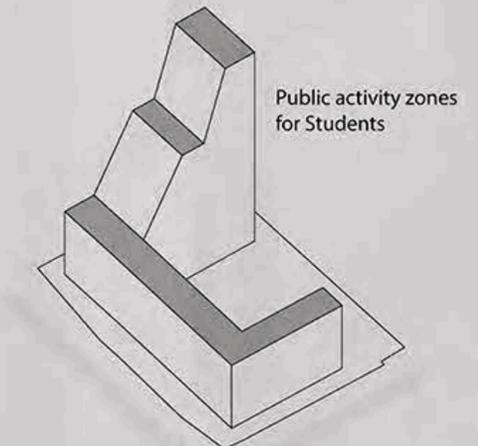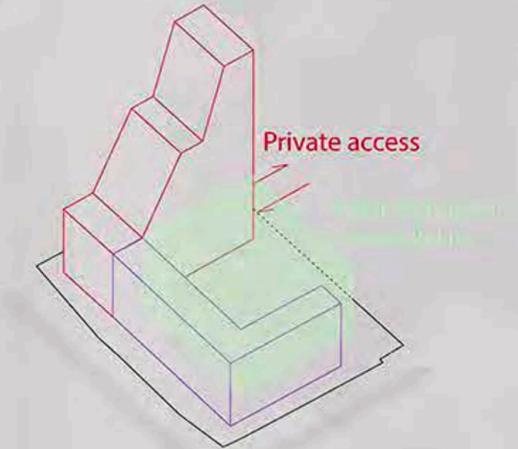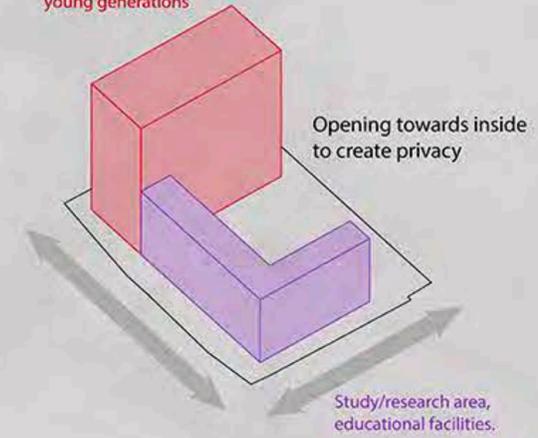

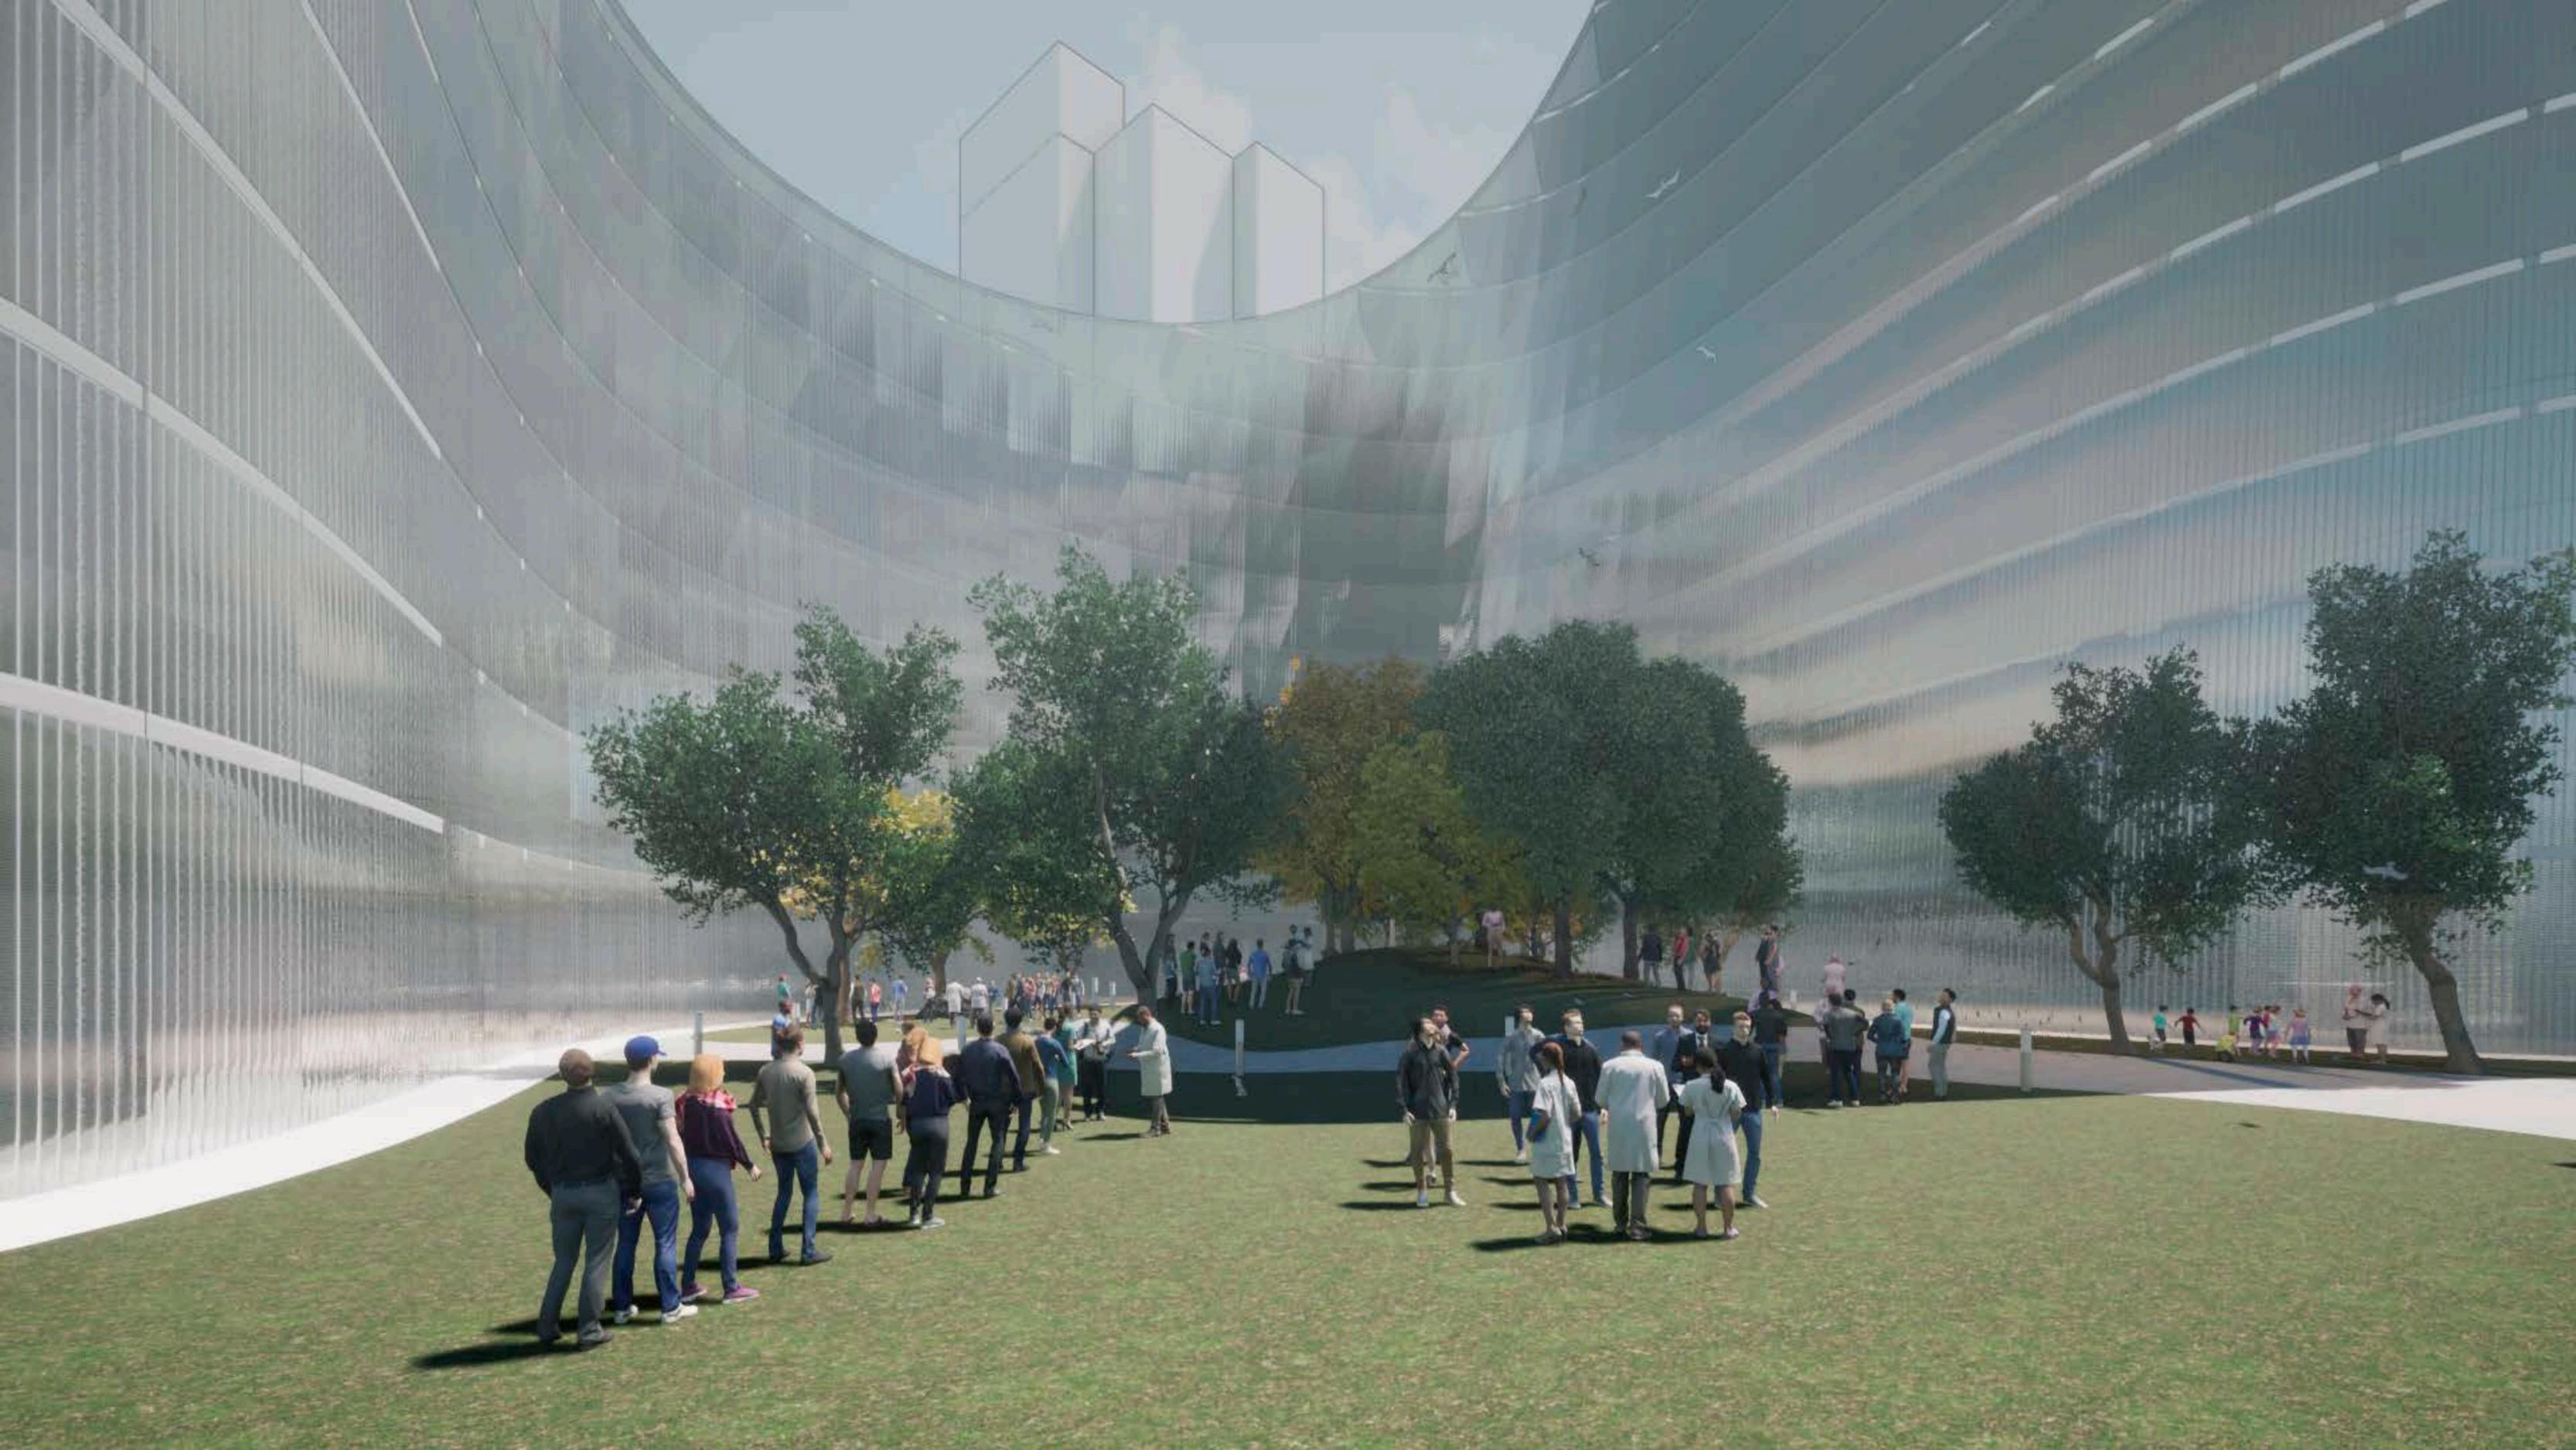

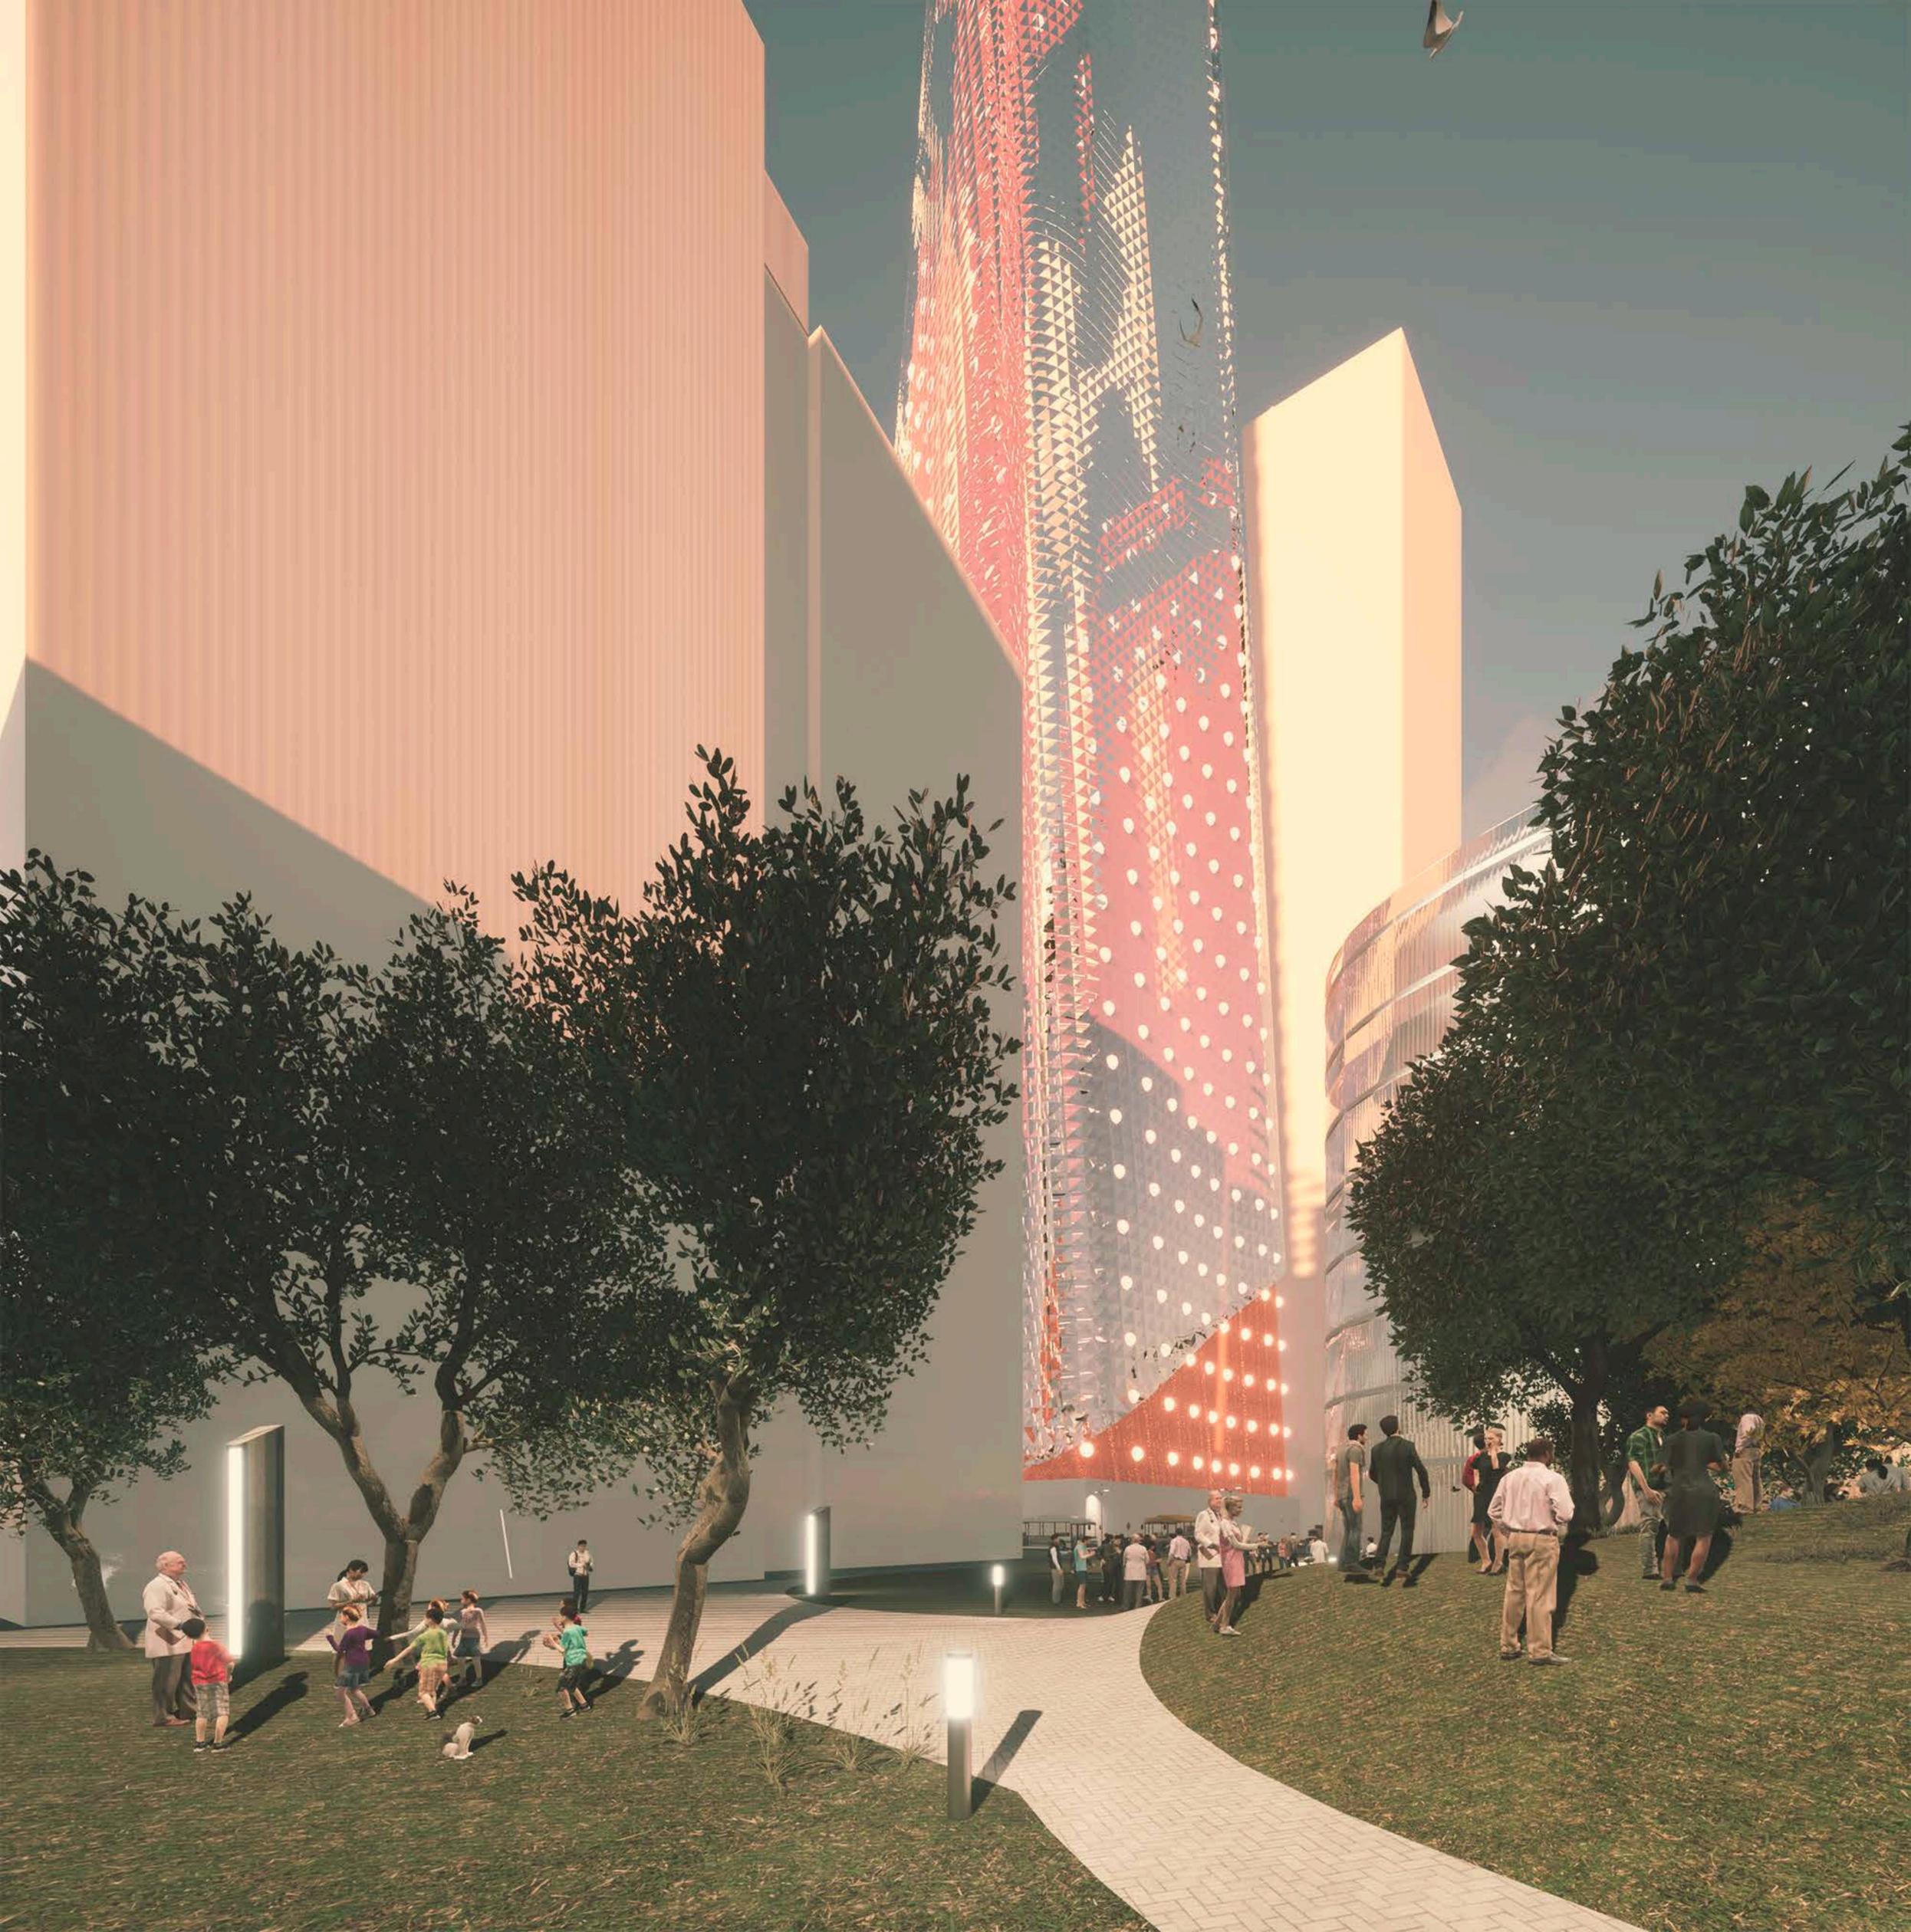







SchoolDistrict 01

SD01 Birthday Celebration Room



2,238 likes

SchoolDistrict 01 Happy Birthday to all of the Feb. 2nd Group!... more

View all 14 comments

chudoyudo HAPPY BIRTHDAY Y'ALL!! 🎉🎉🎉

davidmascha お誕生日おめでとう Mary !!

6 HOURS AGO



Add a comment...



Post






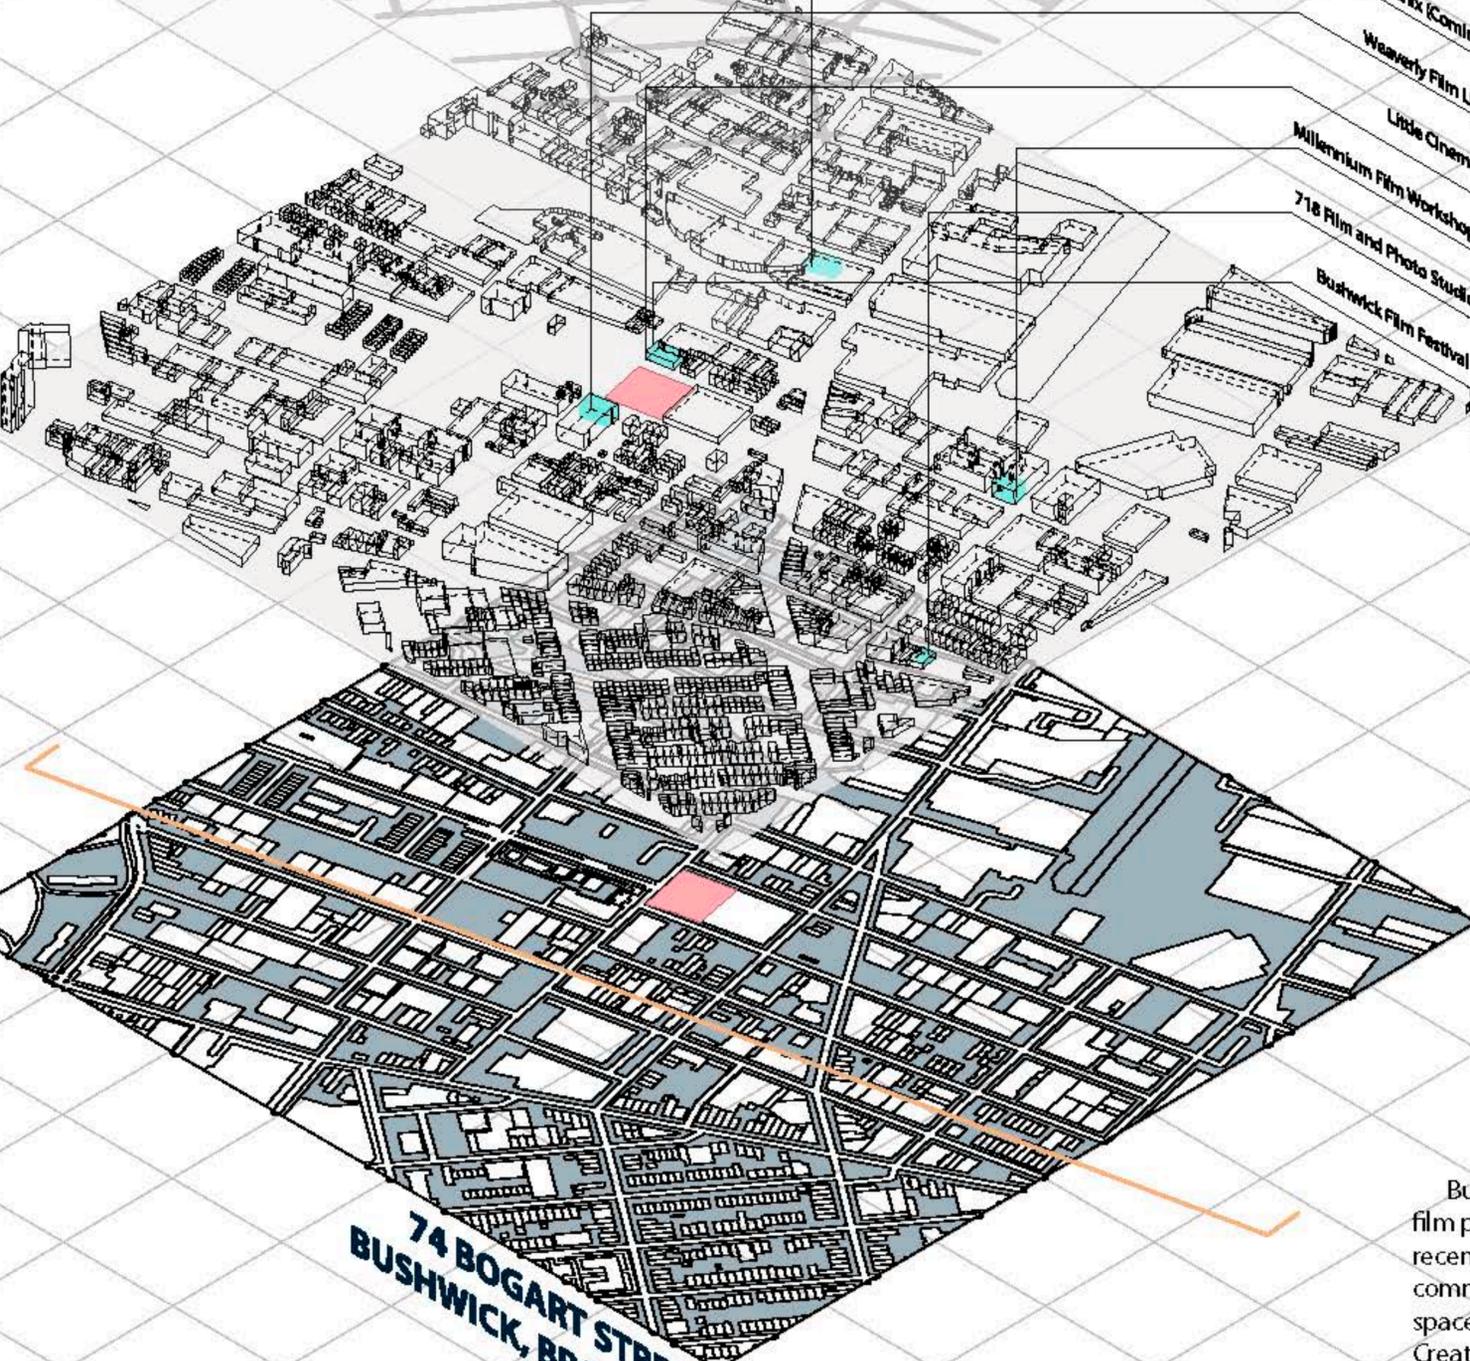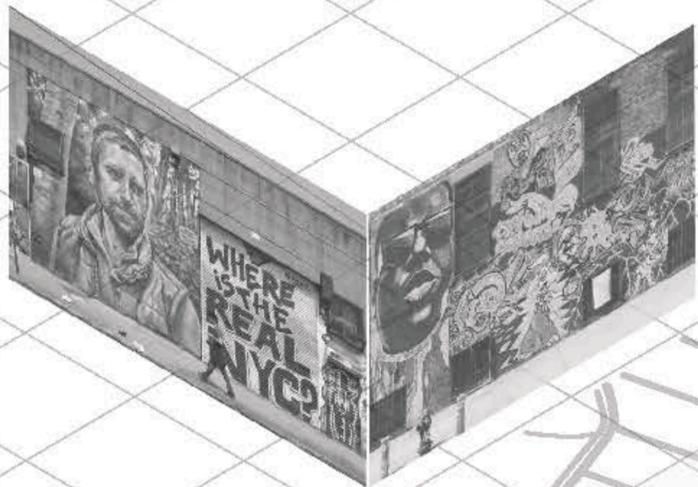


Netflix (Coming)
 Weaverly Film LLC
 Little Cinema
 Millennium Film Workshop
 718 Film and Photo Studio
 Bushwick Film Festival


Poverty rate(2019)

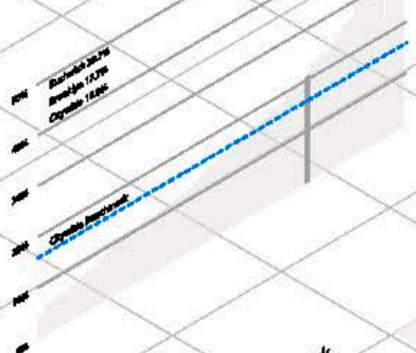

Racial And Ethnic Composition of Bushwick

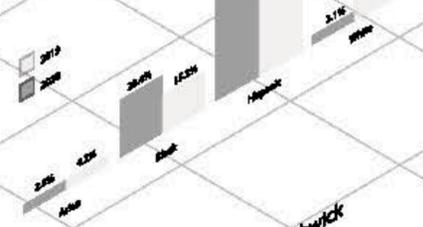

Household Income Distribution in Bushwick

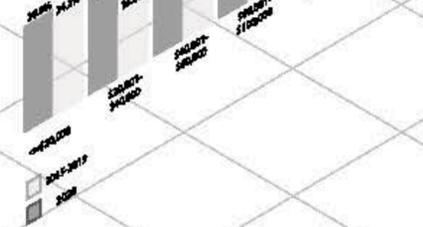

74 BOGART STREET
 BUSHWICK, BROOKLYN
 NY

Bushwick has been filled with film production companies in the recent years. With a relatively large community, there are very limited space for the community to gather. Create a center for indie/rare/vintage film can make this a hub that activate this community even more...

All American Transit Mix
Concrete supplier

Transit Mix Corp.
Concrete supplier

Restaurant and leisure area

56 Bogart St.
Waverly Film LLC
The BogArt
Amos Eno Gallery
Et Al Project
Studio 10
Fable Jones Studio
...

74 Bogart Street
Bushwick
Brooklyn

L Train Station
Morgan Ave


100 Bogart St.
Co-working Space
Little Cinema
Bushwick Film Festival


Justice Gilbert
Ramirez Park

United Transit Mix Inc.
Ready mix Concrete supplier

304 Boerum St.
Jonah Bokaer Arts Foundation
Rob Herschenfeld Design
100 White street Studio
Seloet NYC Millwork Inc.
...

Netflix - NSB
Film Studio

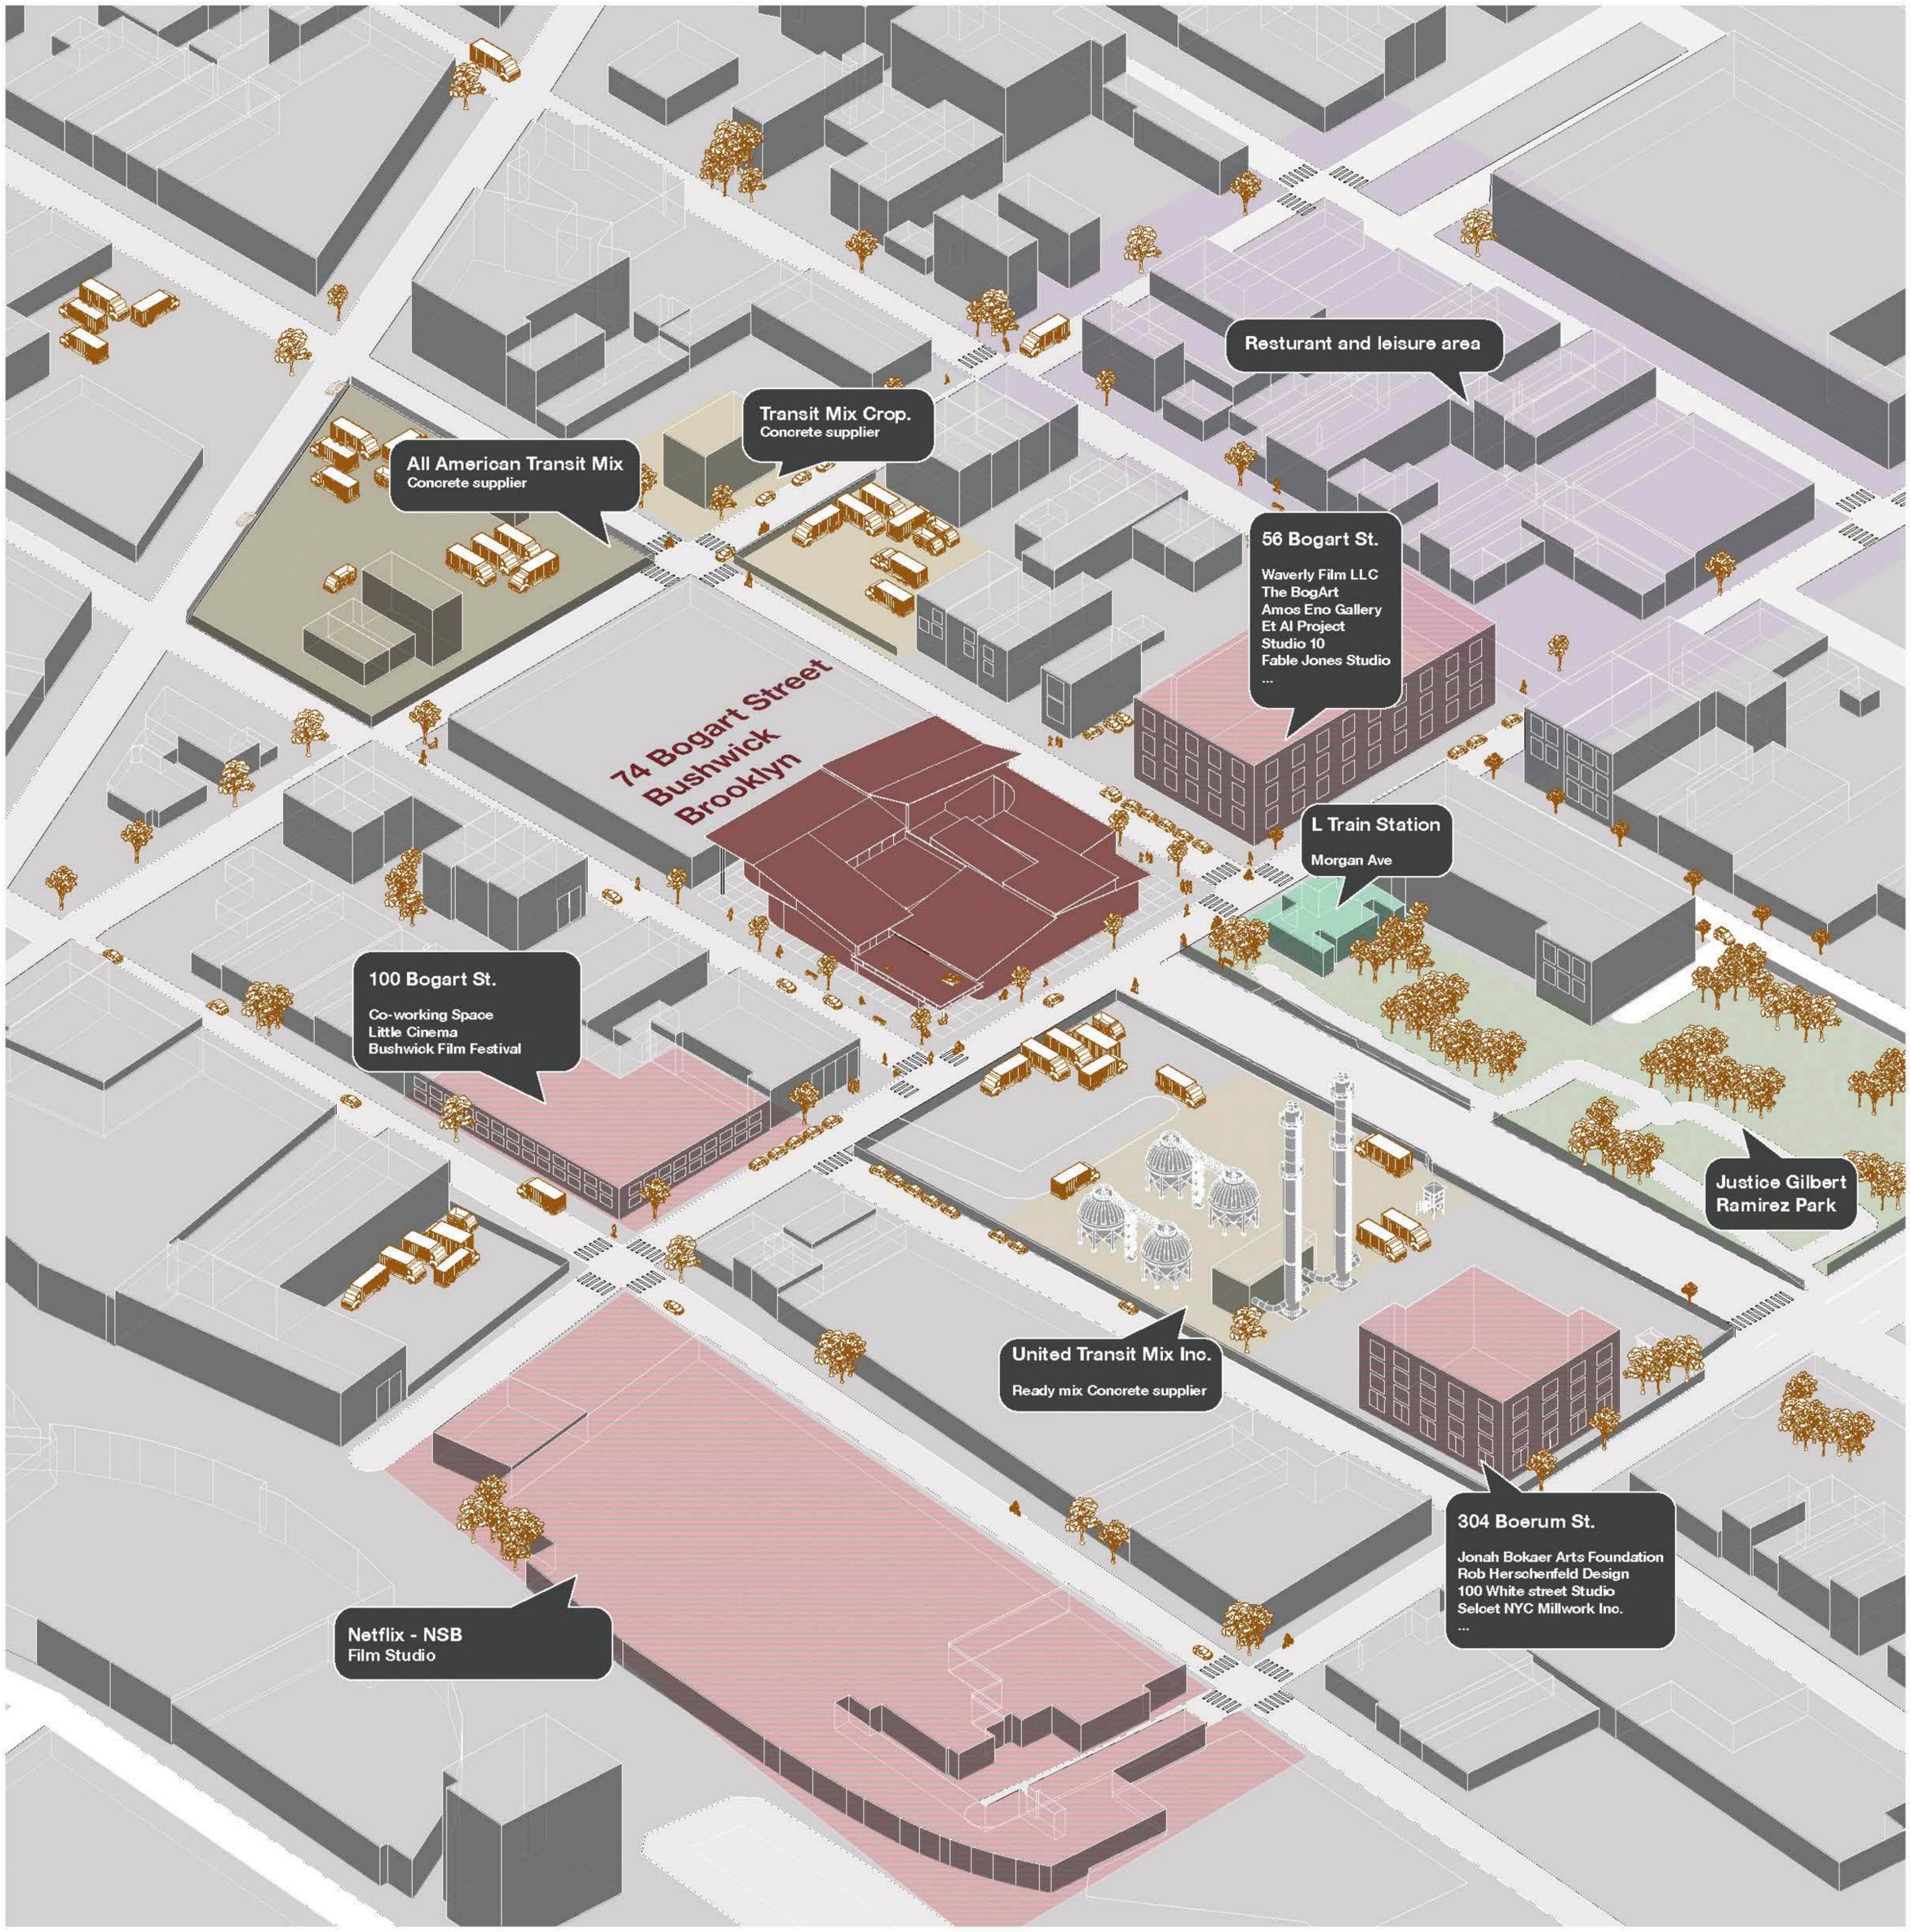

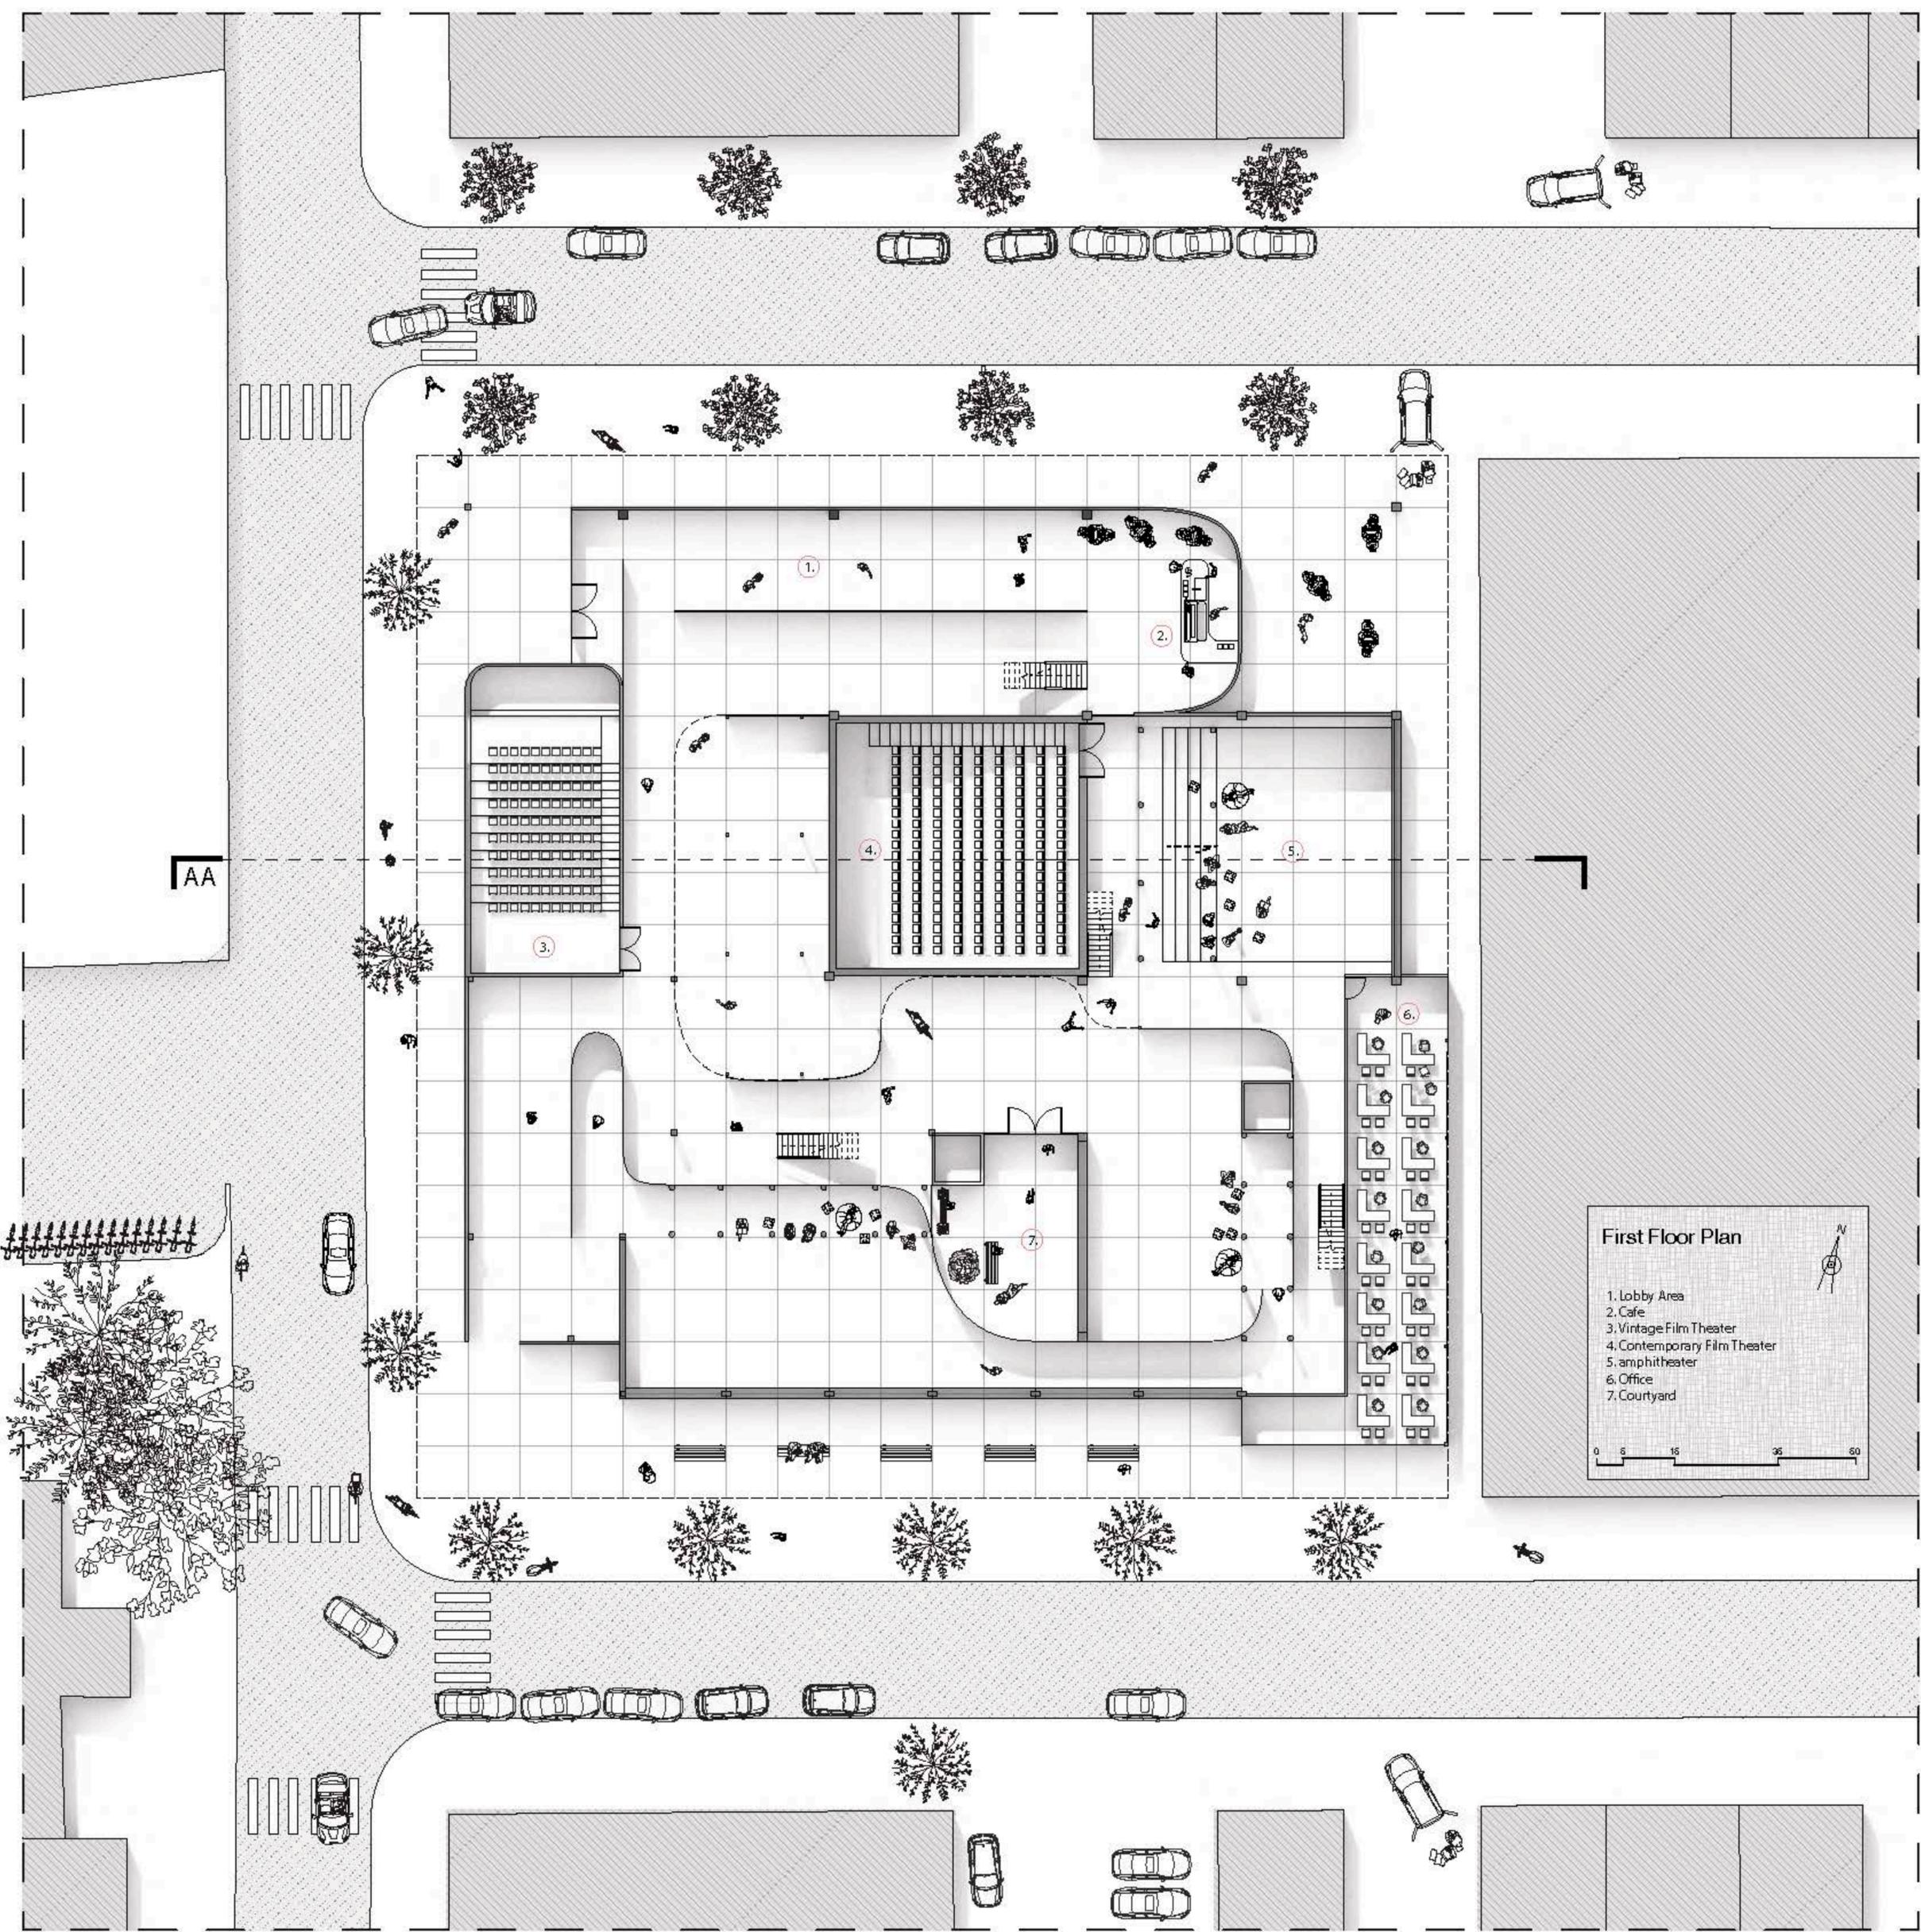


AA

First Floor Plan

- 1. Lobby Area
- 2. Cafe
- 3. Vintage Film Theater
- 4. Contemporary Film Theater
- 5. Amphitheater
- 6. Office
- 7. Courtyard

0 5 15 30 60

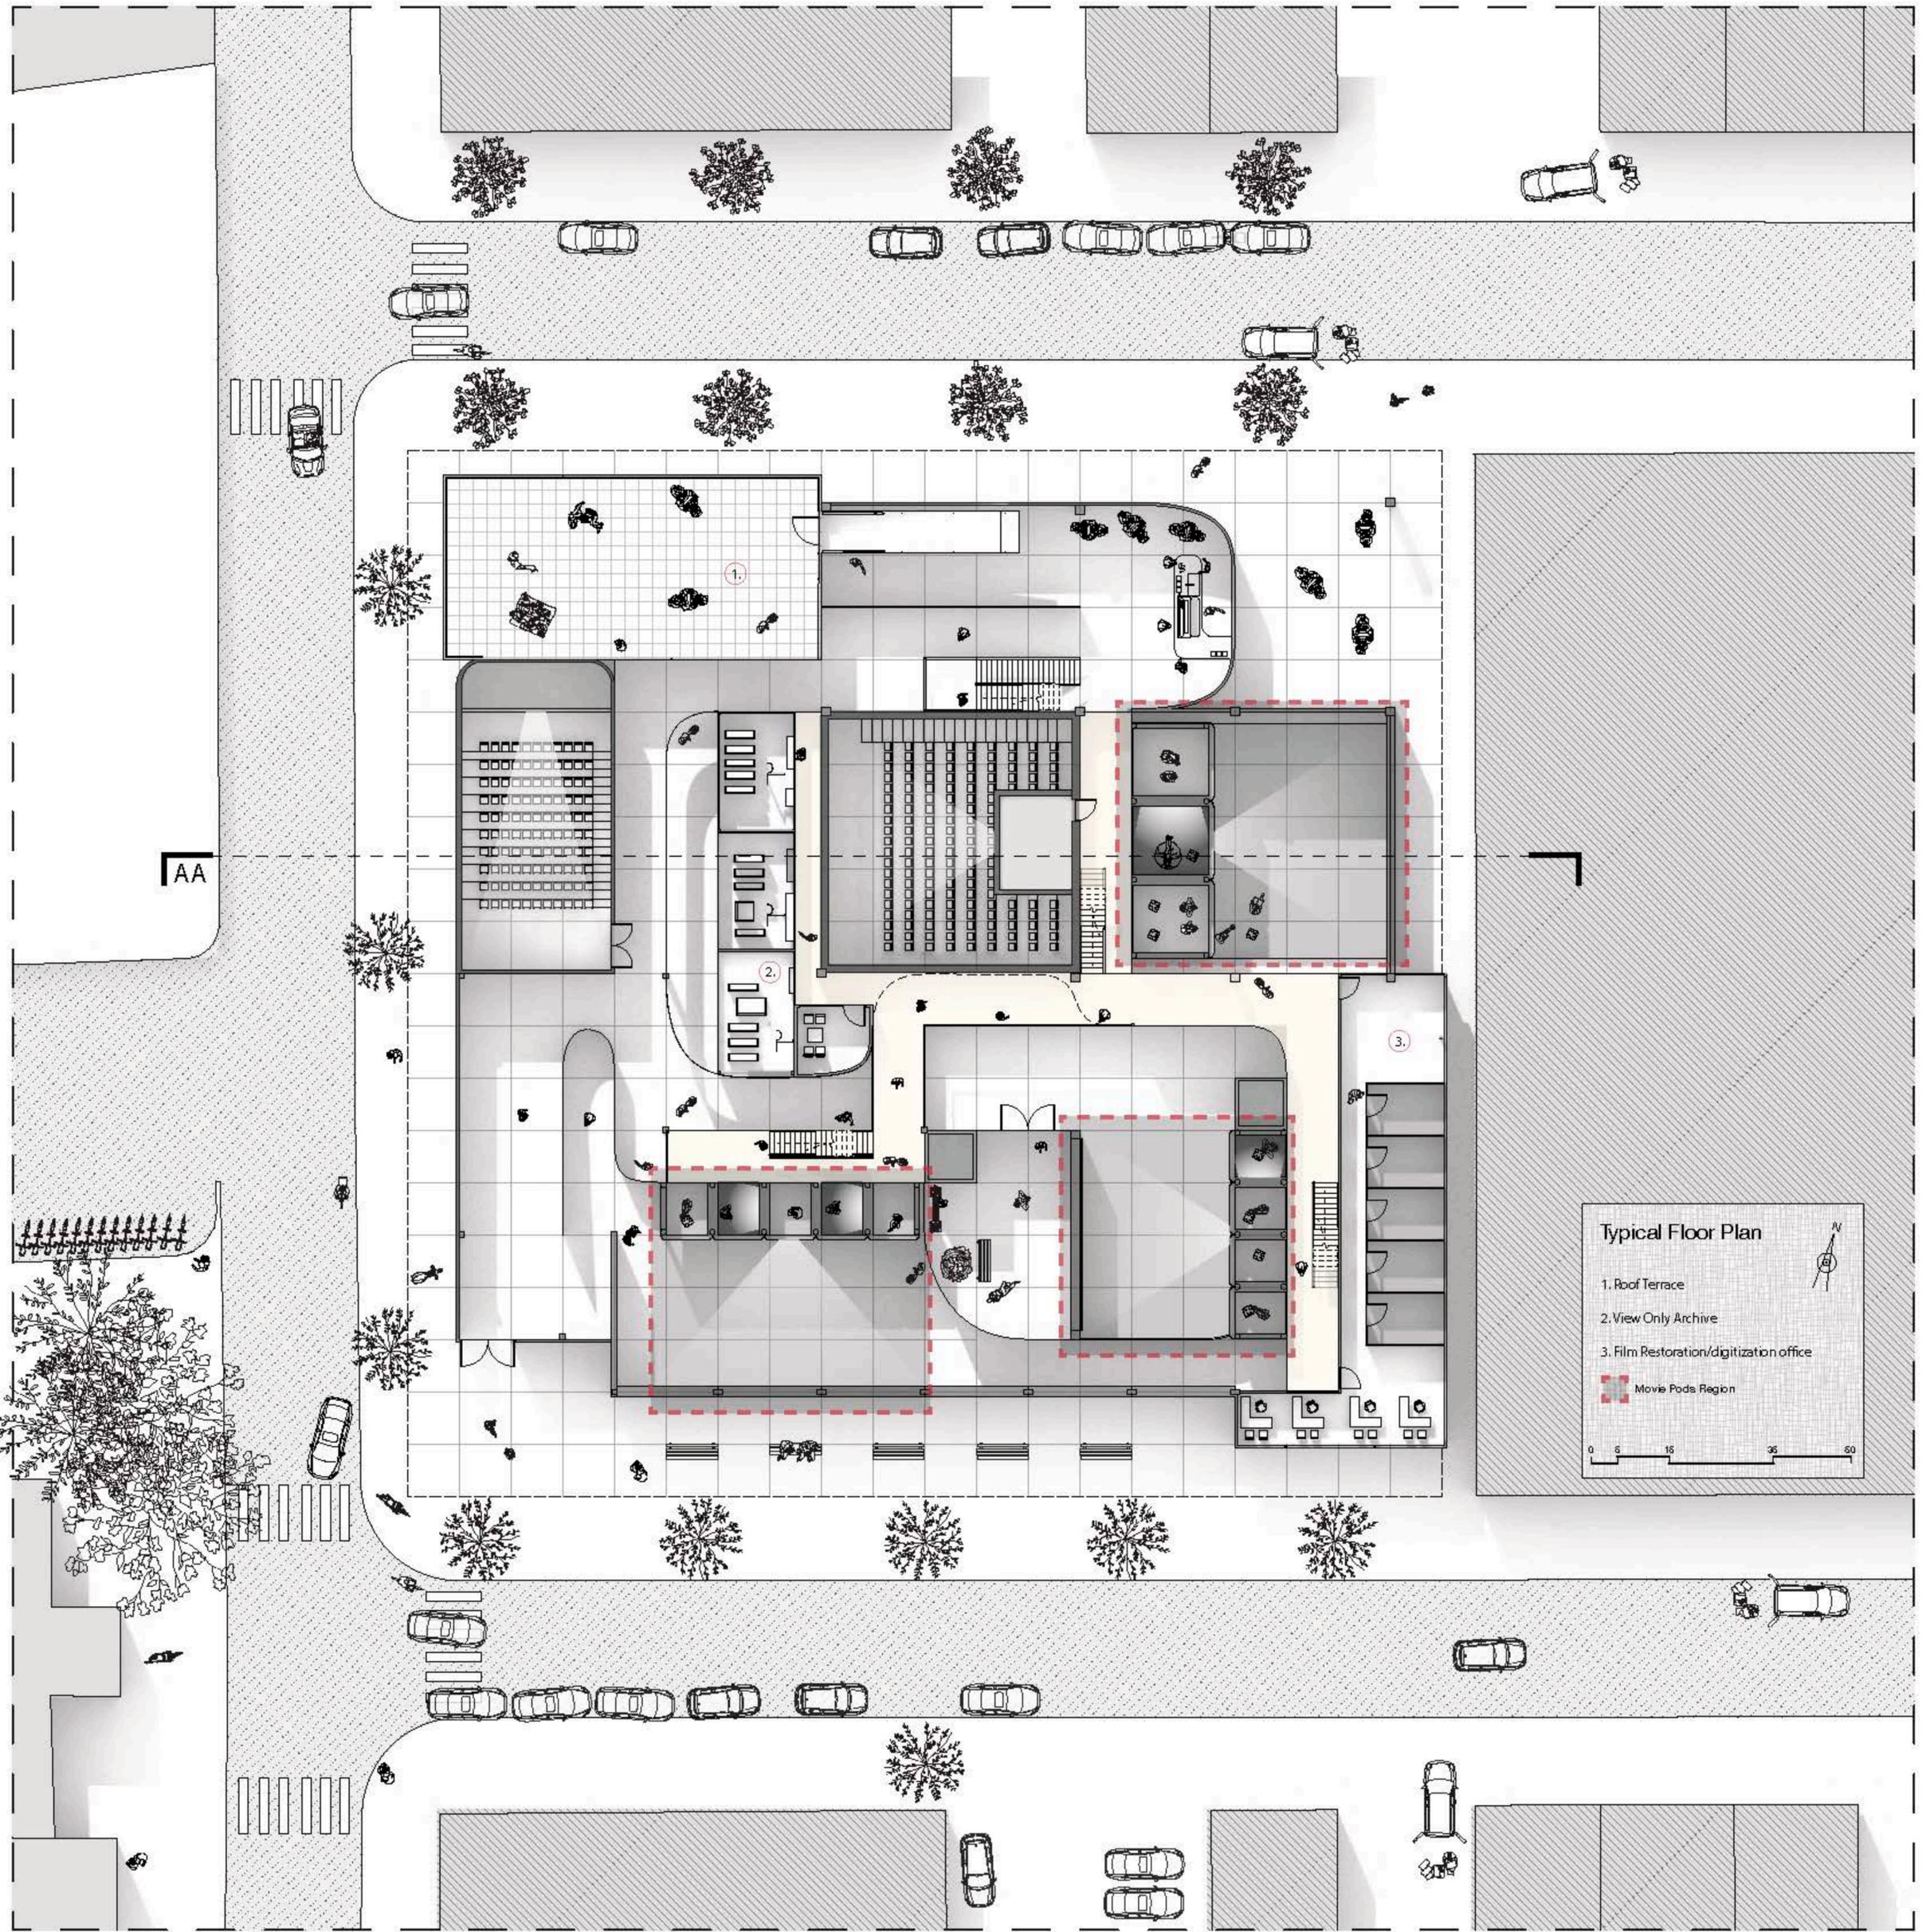


AA

Typical Floor Plan


- 1. Roof Terrace
- 2. View Only Archive
- 3. Film Restoration/digitization office

Movie Pods Region


0 5 15 35 60

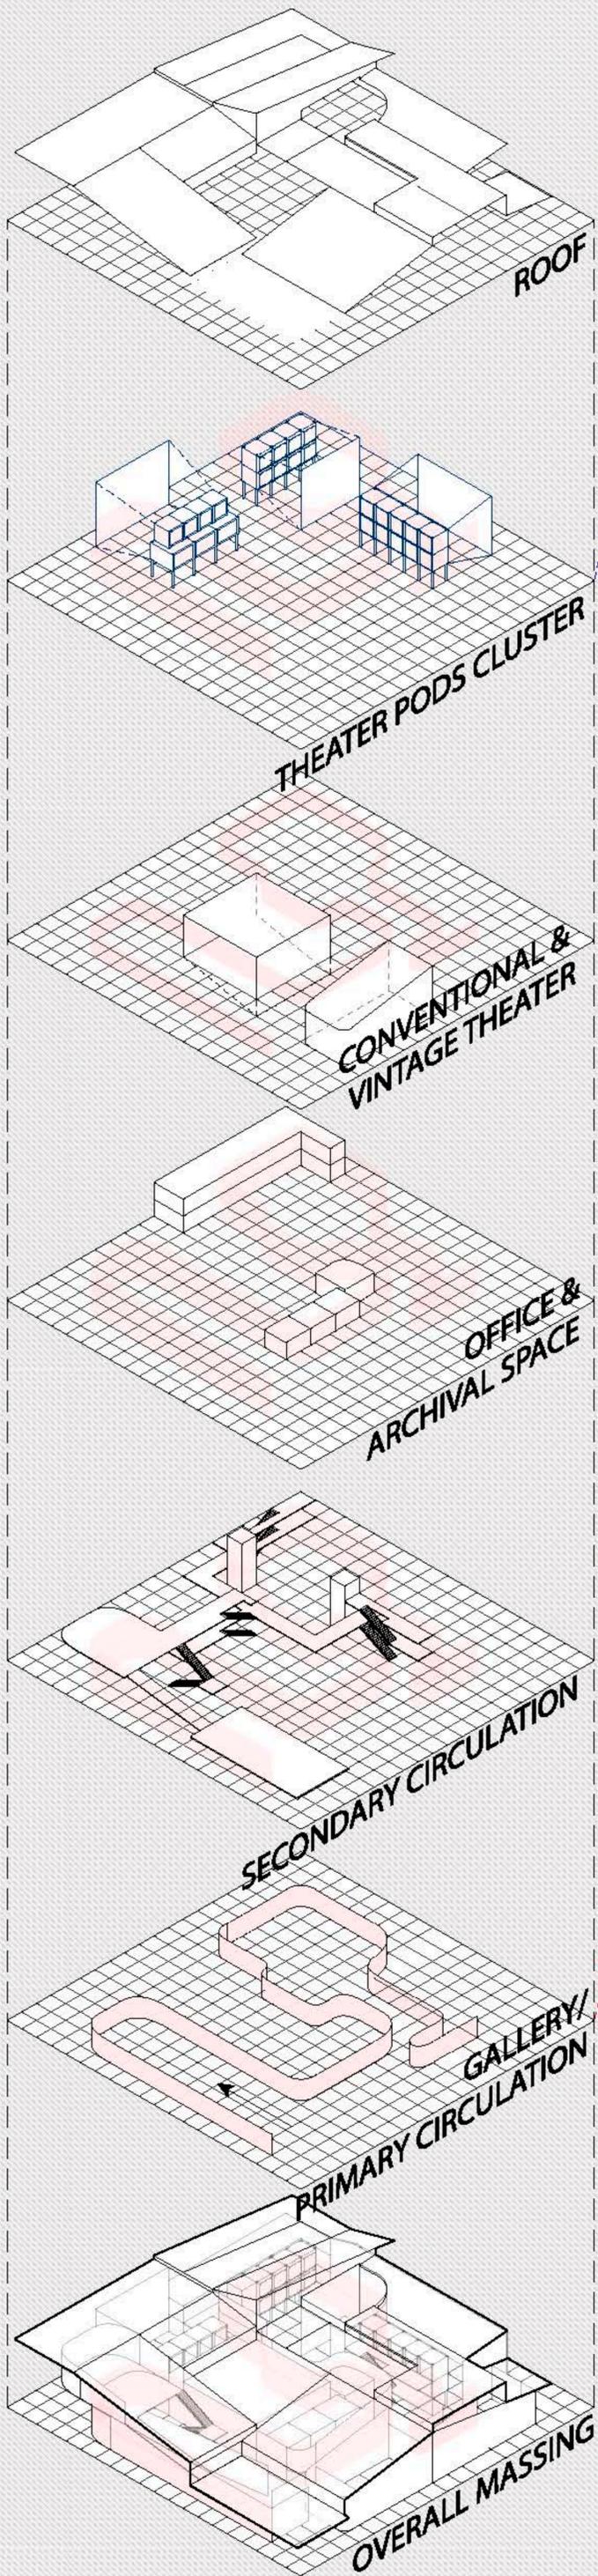

Reinforced Cardboard Tube Structure
100% Recyclable

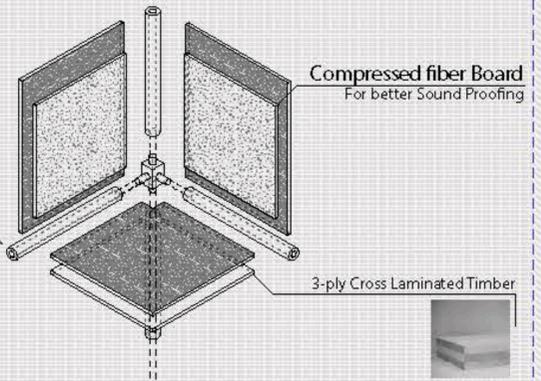

For Sharing The Big Screen

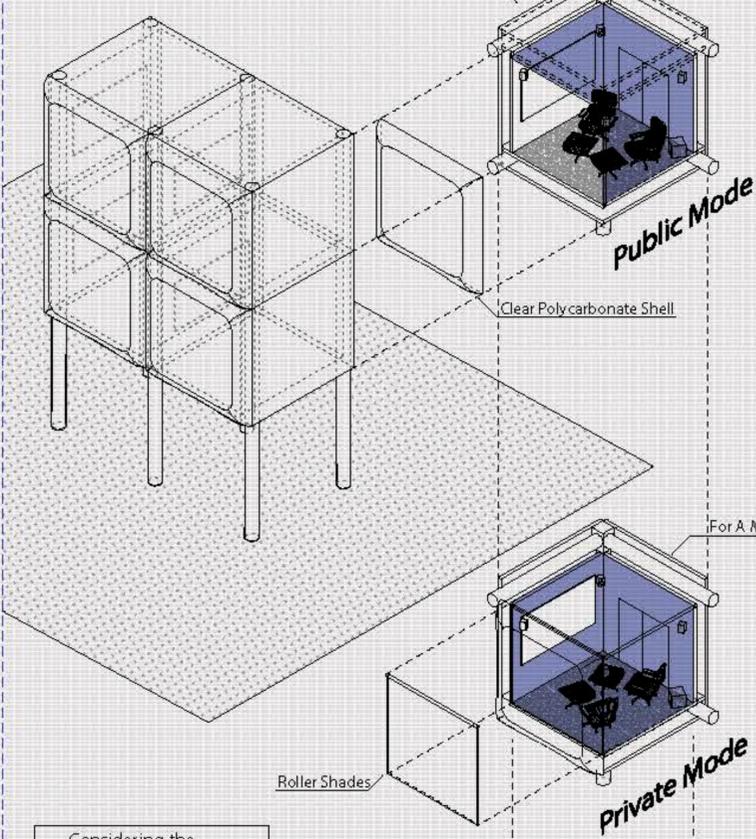


Both the movie pods and the ribbon are designed to utilize recycled materials such as cardboard tube structures and ocean plastic fabrics as screens.


For A More Private Viewing

Considering the post-pandemic conditions, we also want to create a new type of movie viewing experiences -- the movie pods. This enable viewers to both being with strangers in a larger space sharing the large screen yet being isolated in a safer place.

Individual Sound System For Each Pod

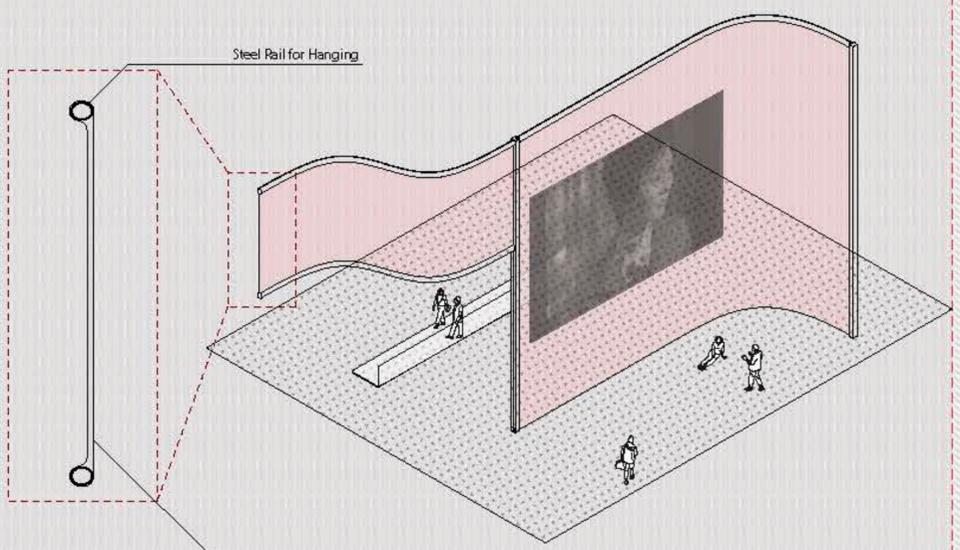


The continuous screens throughout is utilizing the Ocean Plastic® as the main material. The Screen can be projected with motion pictures with its self supporting structure.

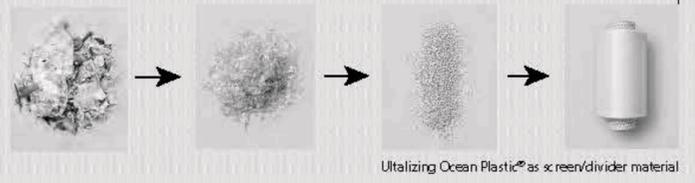



This facility utilizes multiple programs around films, providing both film enthusiasts and active workers in the industry a platform to communicate and gather.

Different programs are connected by a metaphorical film strip -- a ribbon weaves through the site that also serves as a motion picture gallery to create a unique experience for visitors.

Film in Bushwick presents two programs for the featured film. One for the contemporary art focused film which includes new indie/art films, classic restoration in hi-res films, and other focused on the world classics series, working in conjunction with our vintage film archive program, which also includes digital conversion and restoration of vintage films.

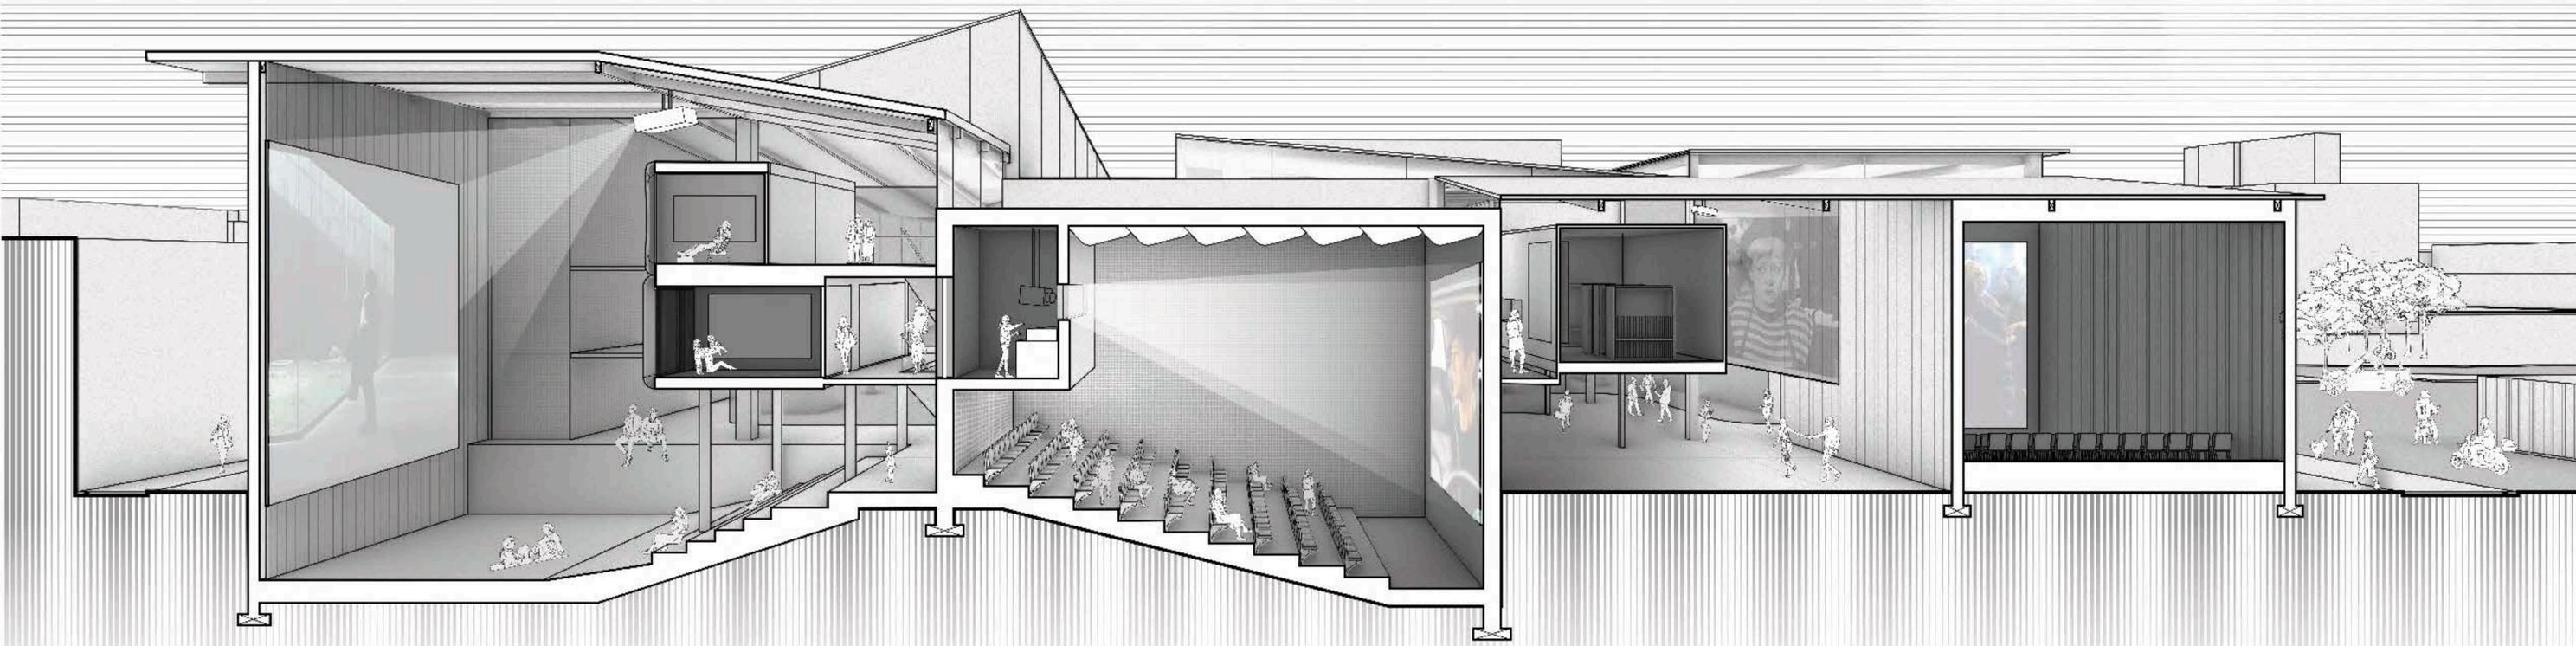

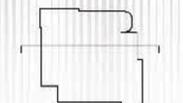
Section AA

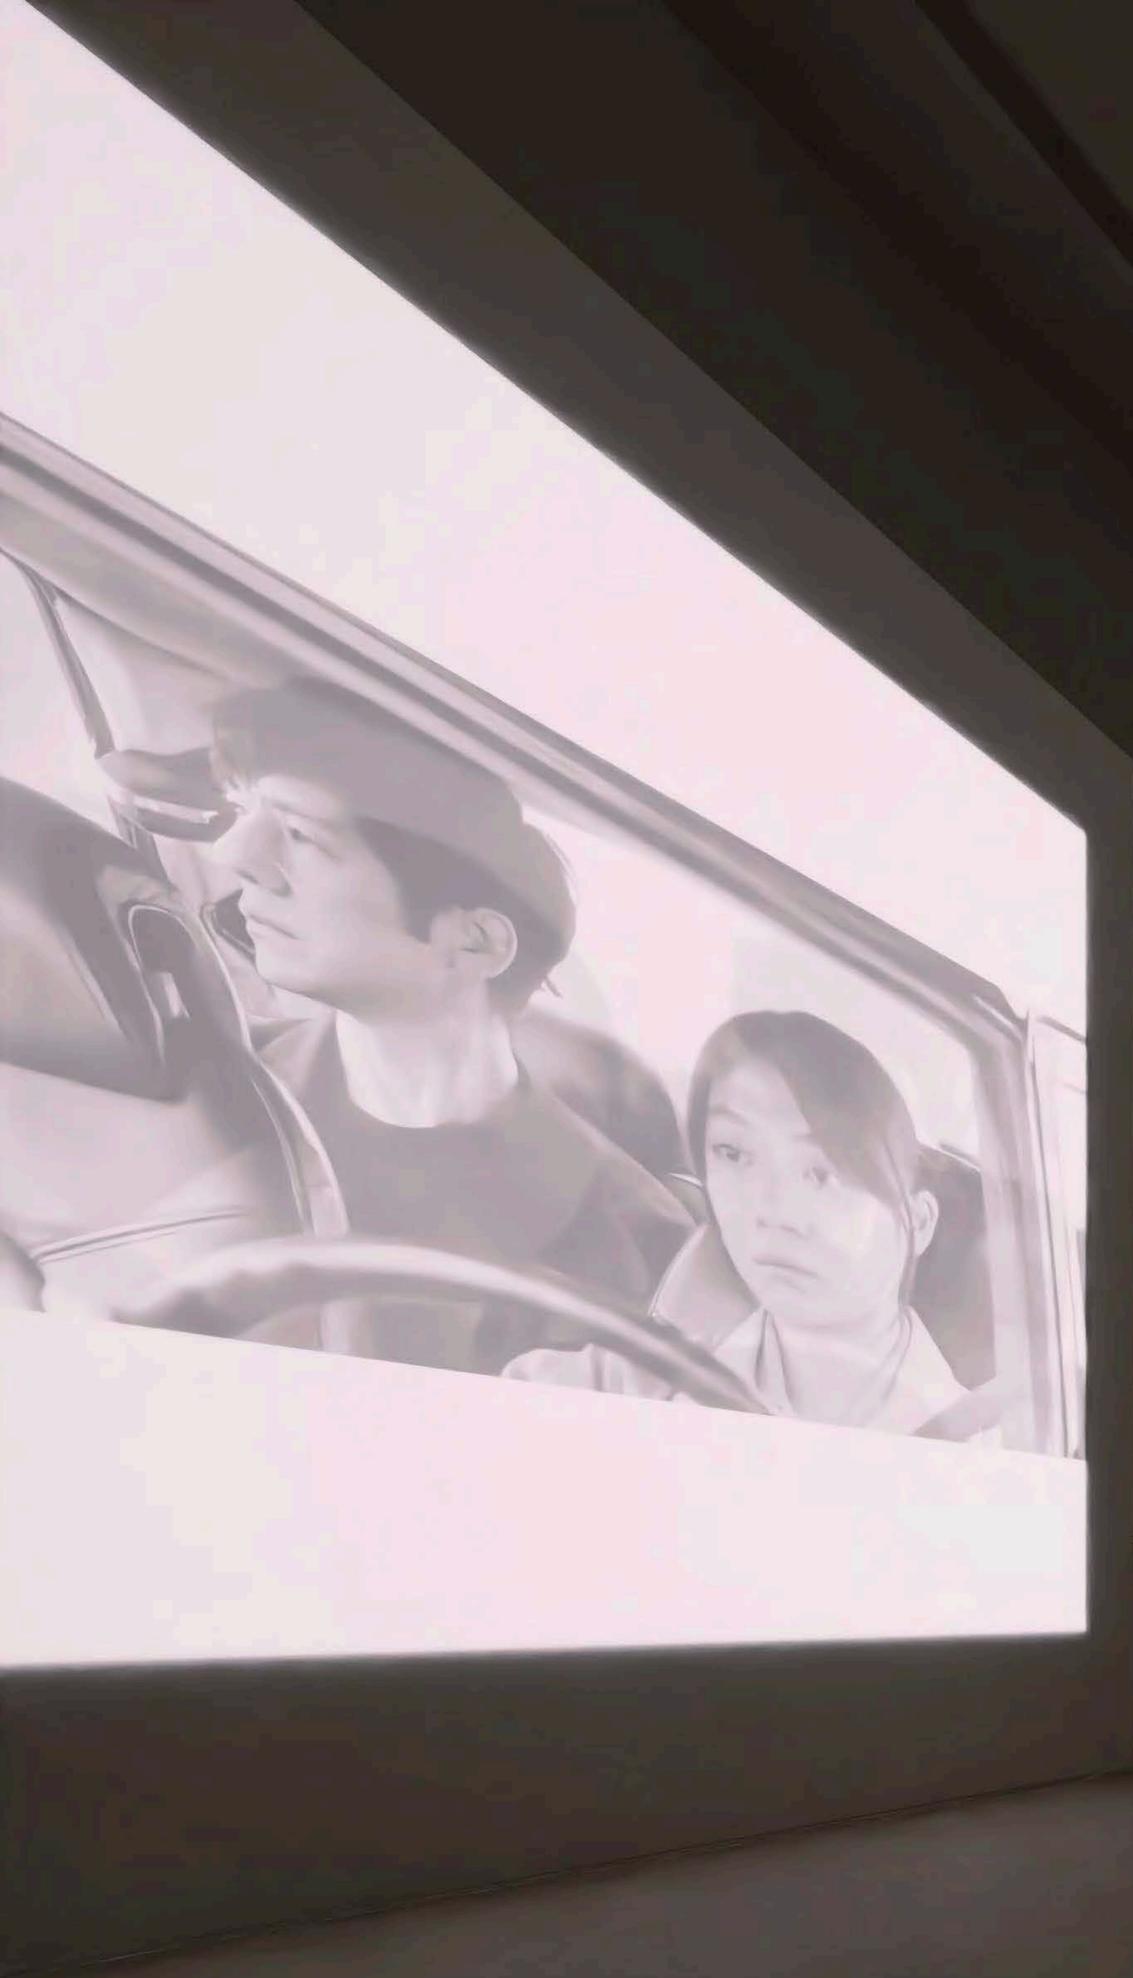










- Rest Chamber
- Reflection Chamber
- Taro Fields
- New Fish Ponds
- Restored Beach

BB


BB

AA




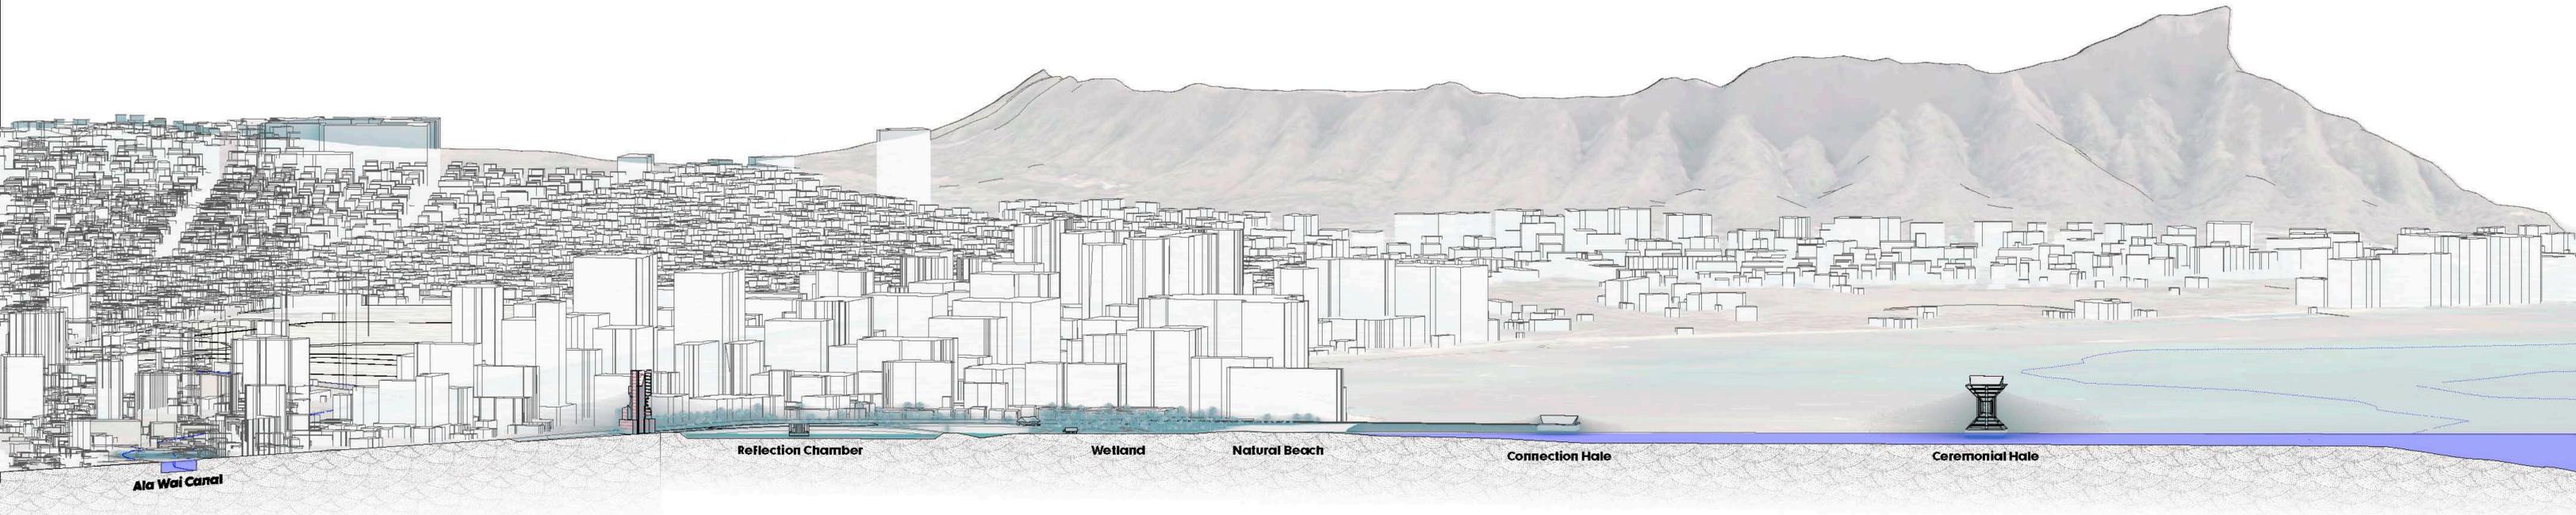


Site Section AA
Scale 1/128"=1'

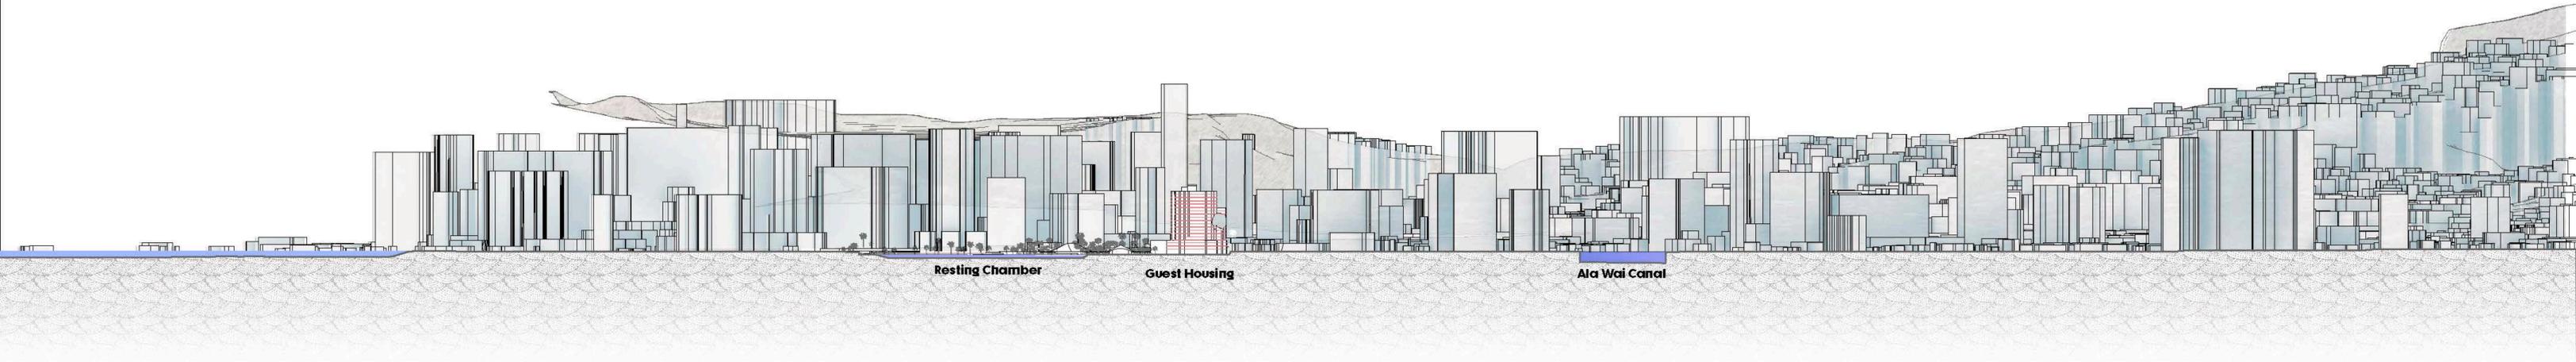


Site Section BB
Scale 1/128"=1'

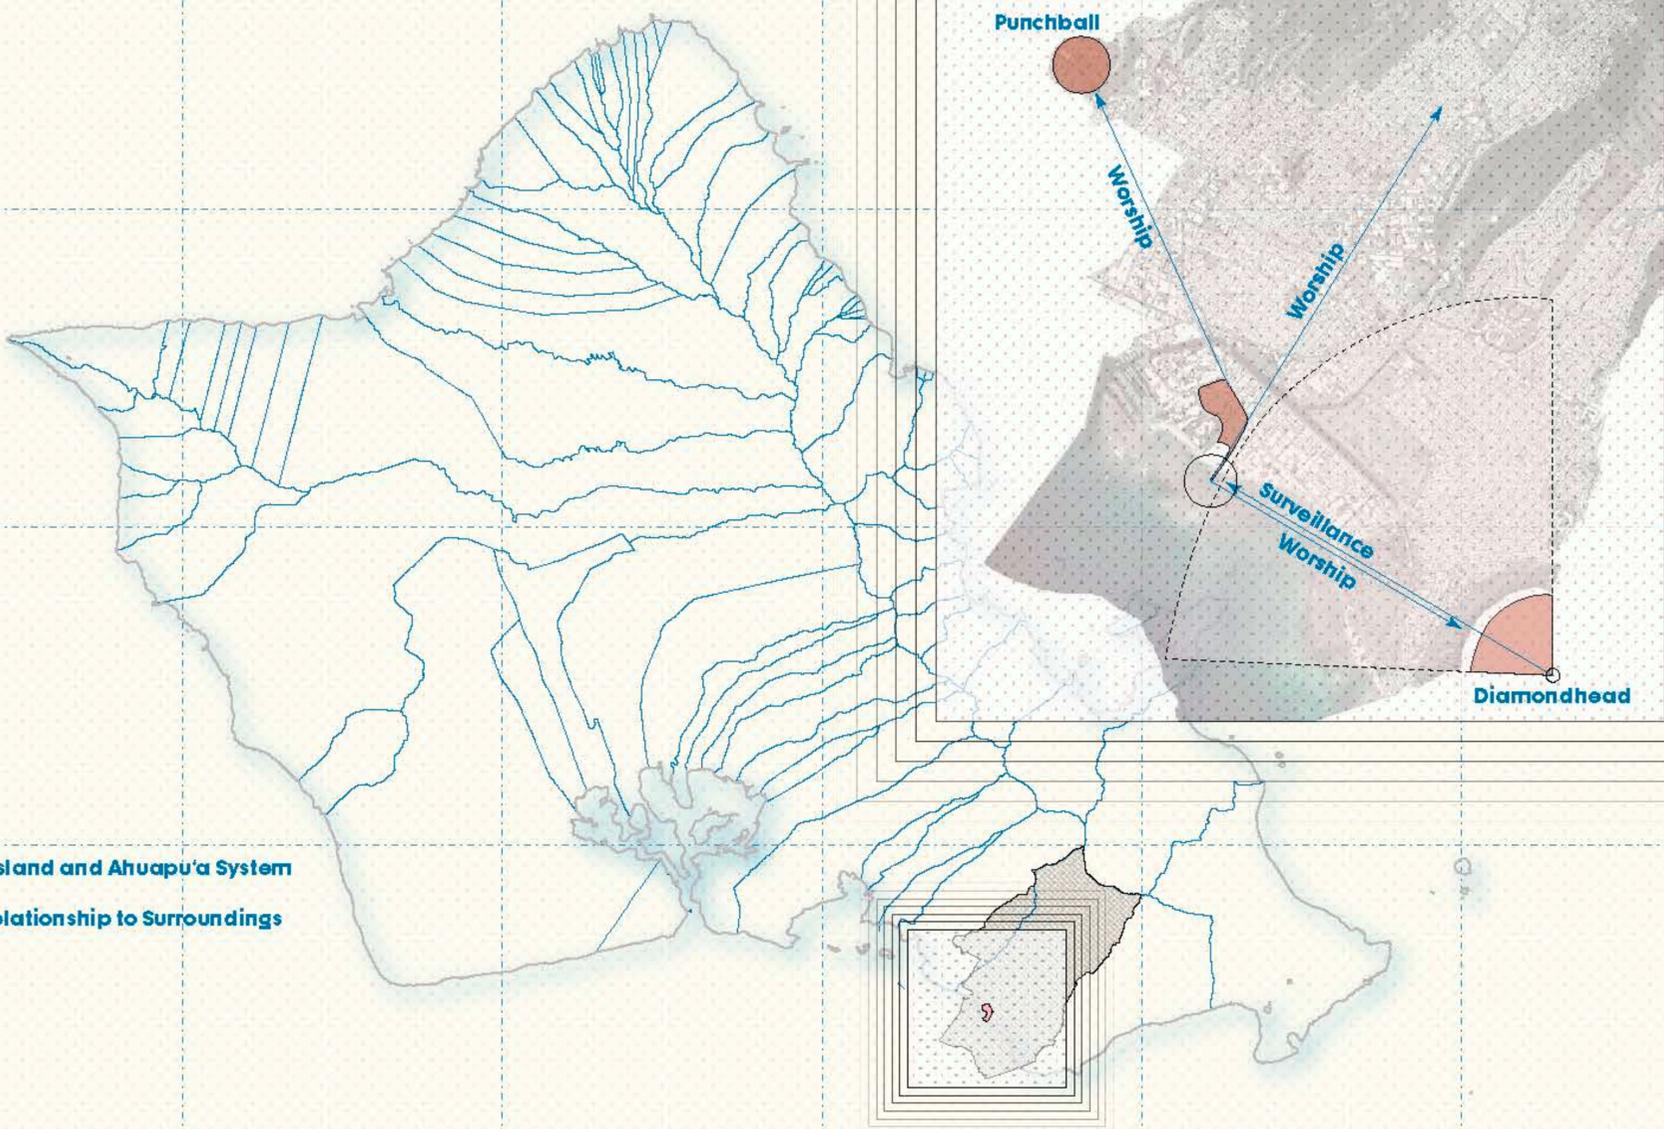


O'ahu Island and Ahuapu'a System
Site Relationship to Surroundings

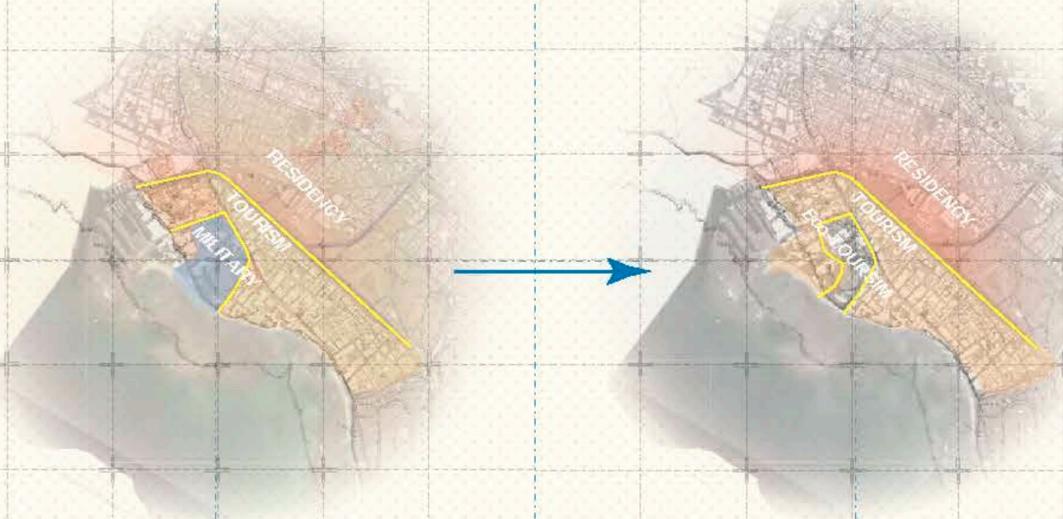

Intened Transformation


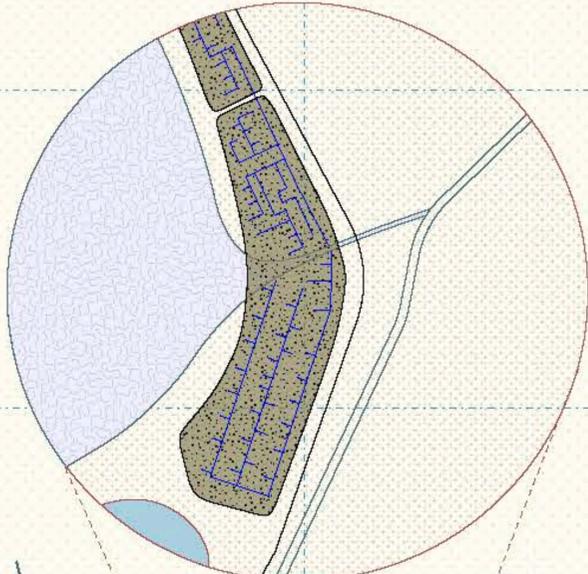


Taro Fields Provide Nutrients To The Fish Ponds

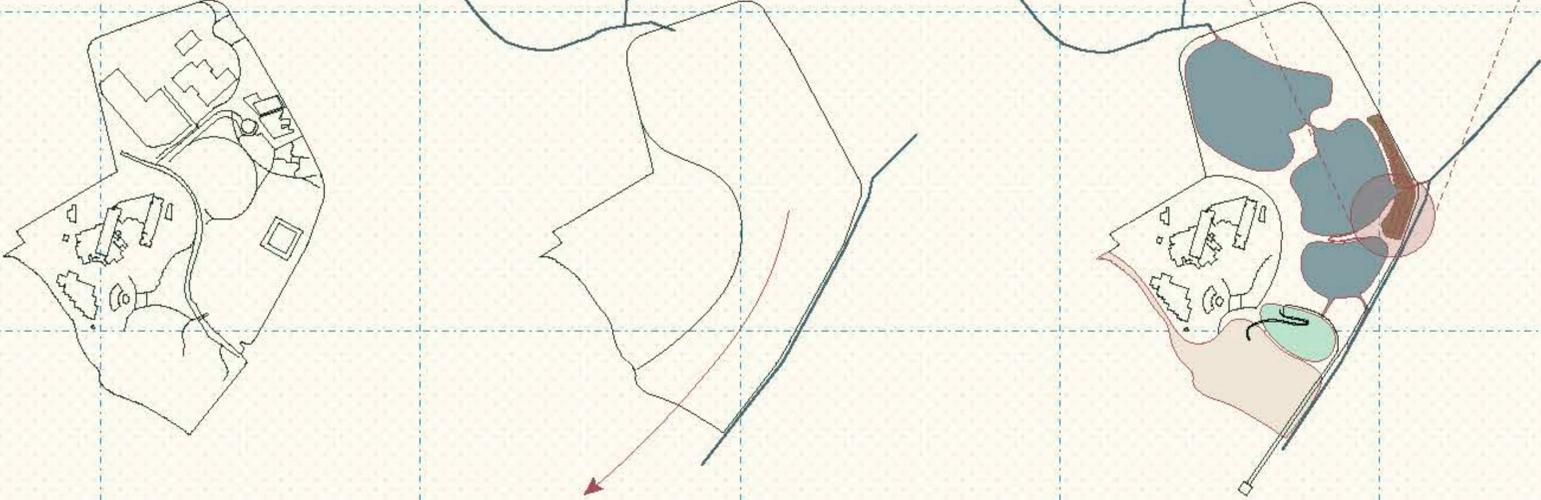

Strategies To Revitalize The Ecology Of The Sea Shore

PLAN & SECTION 1/8"=1'

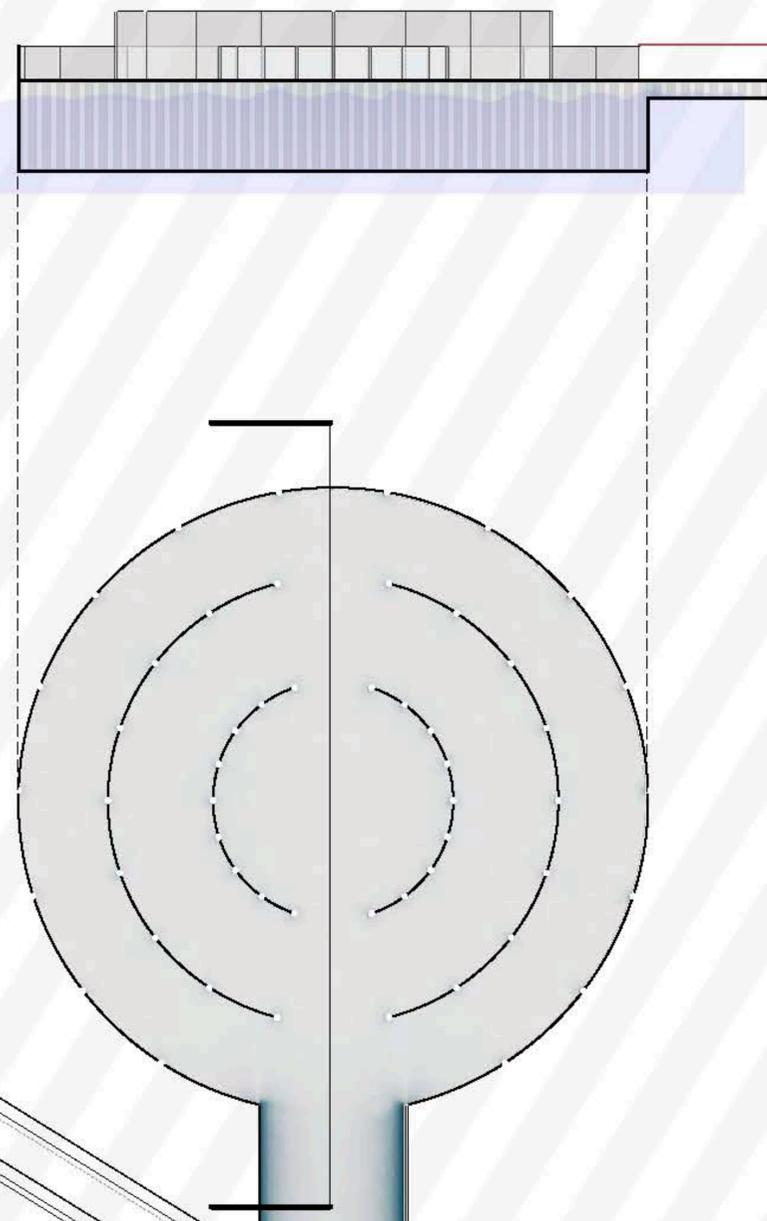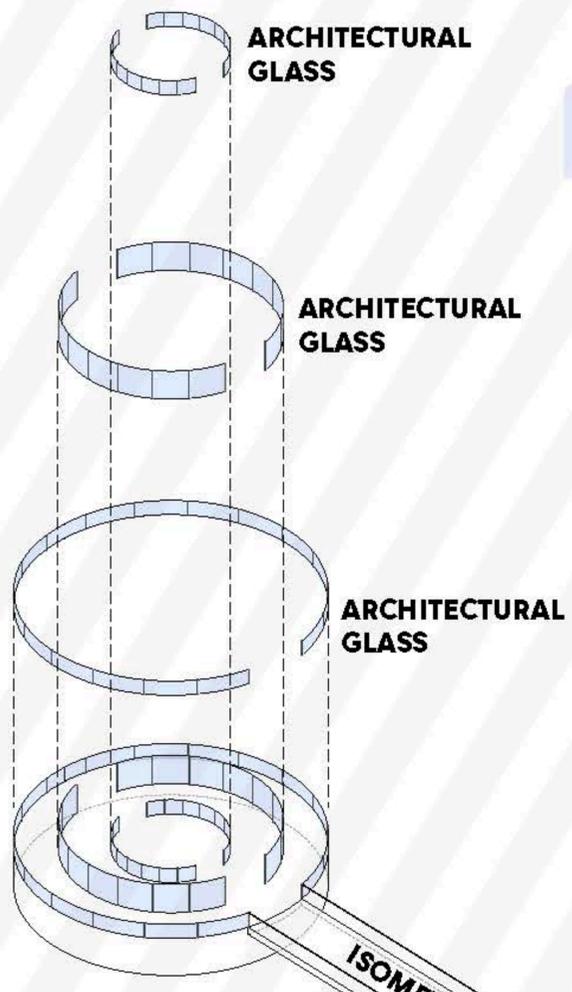


PRIVATE ACCESS


MEDITATING CHAMBER

RESTING CHAMBER


PUBLIC ACCESS

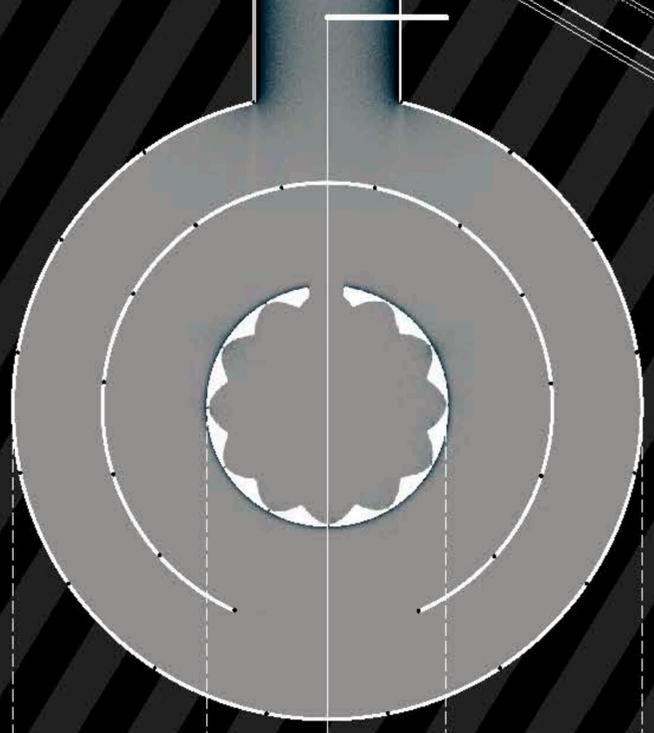


ISOMETRIC 1/16"=1'

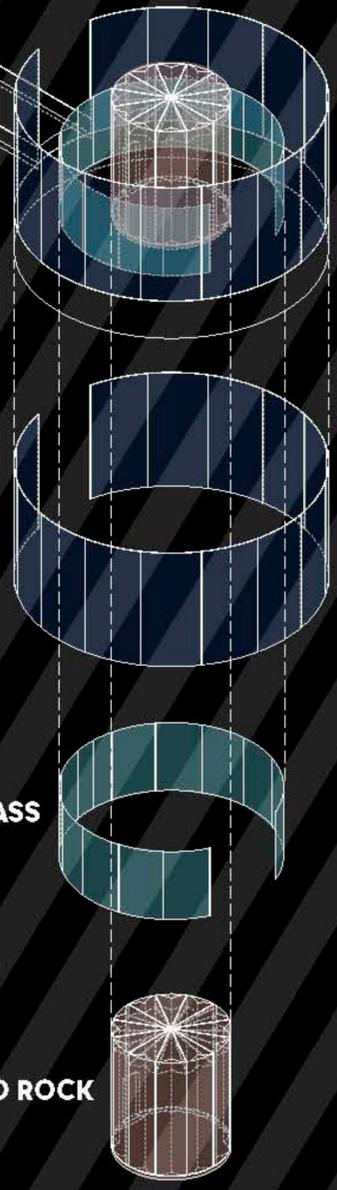

PLAN & SECTION 1/8"=1'

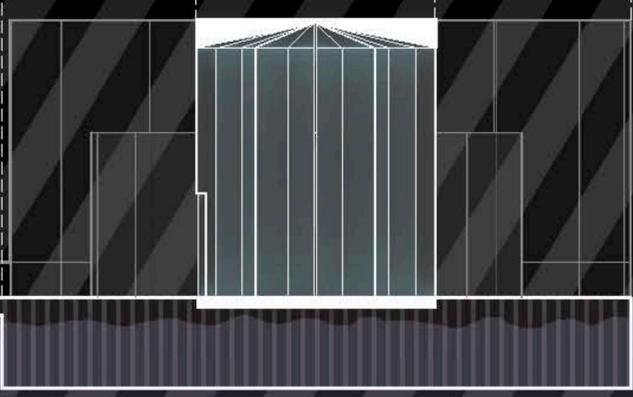

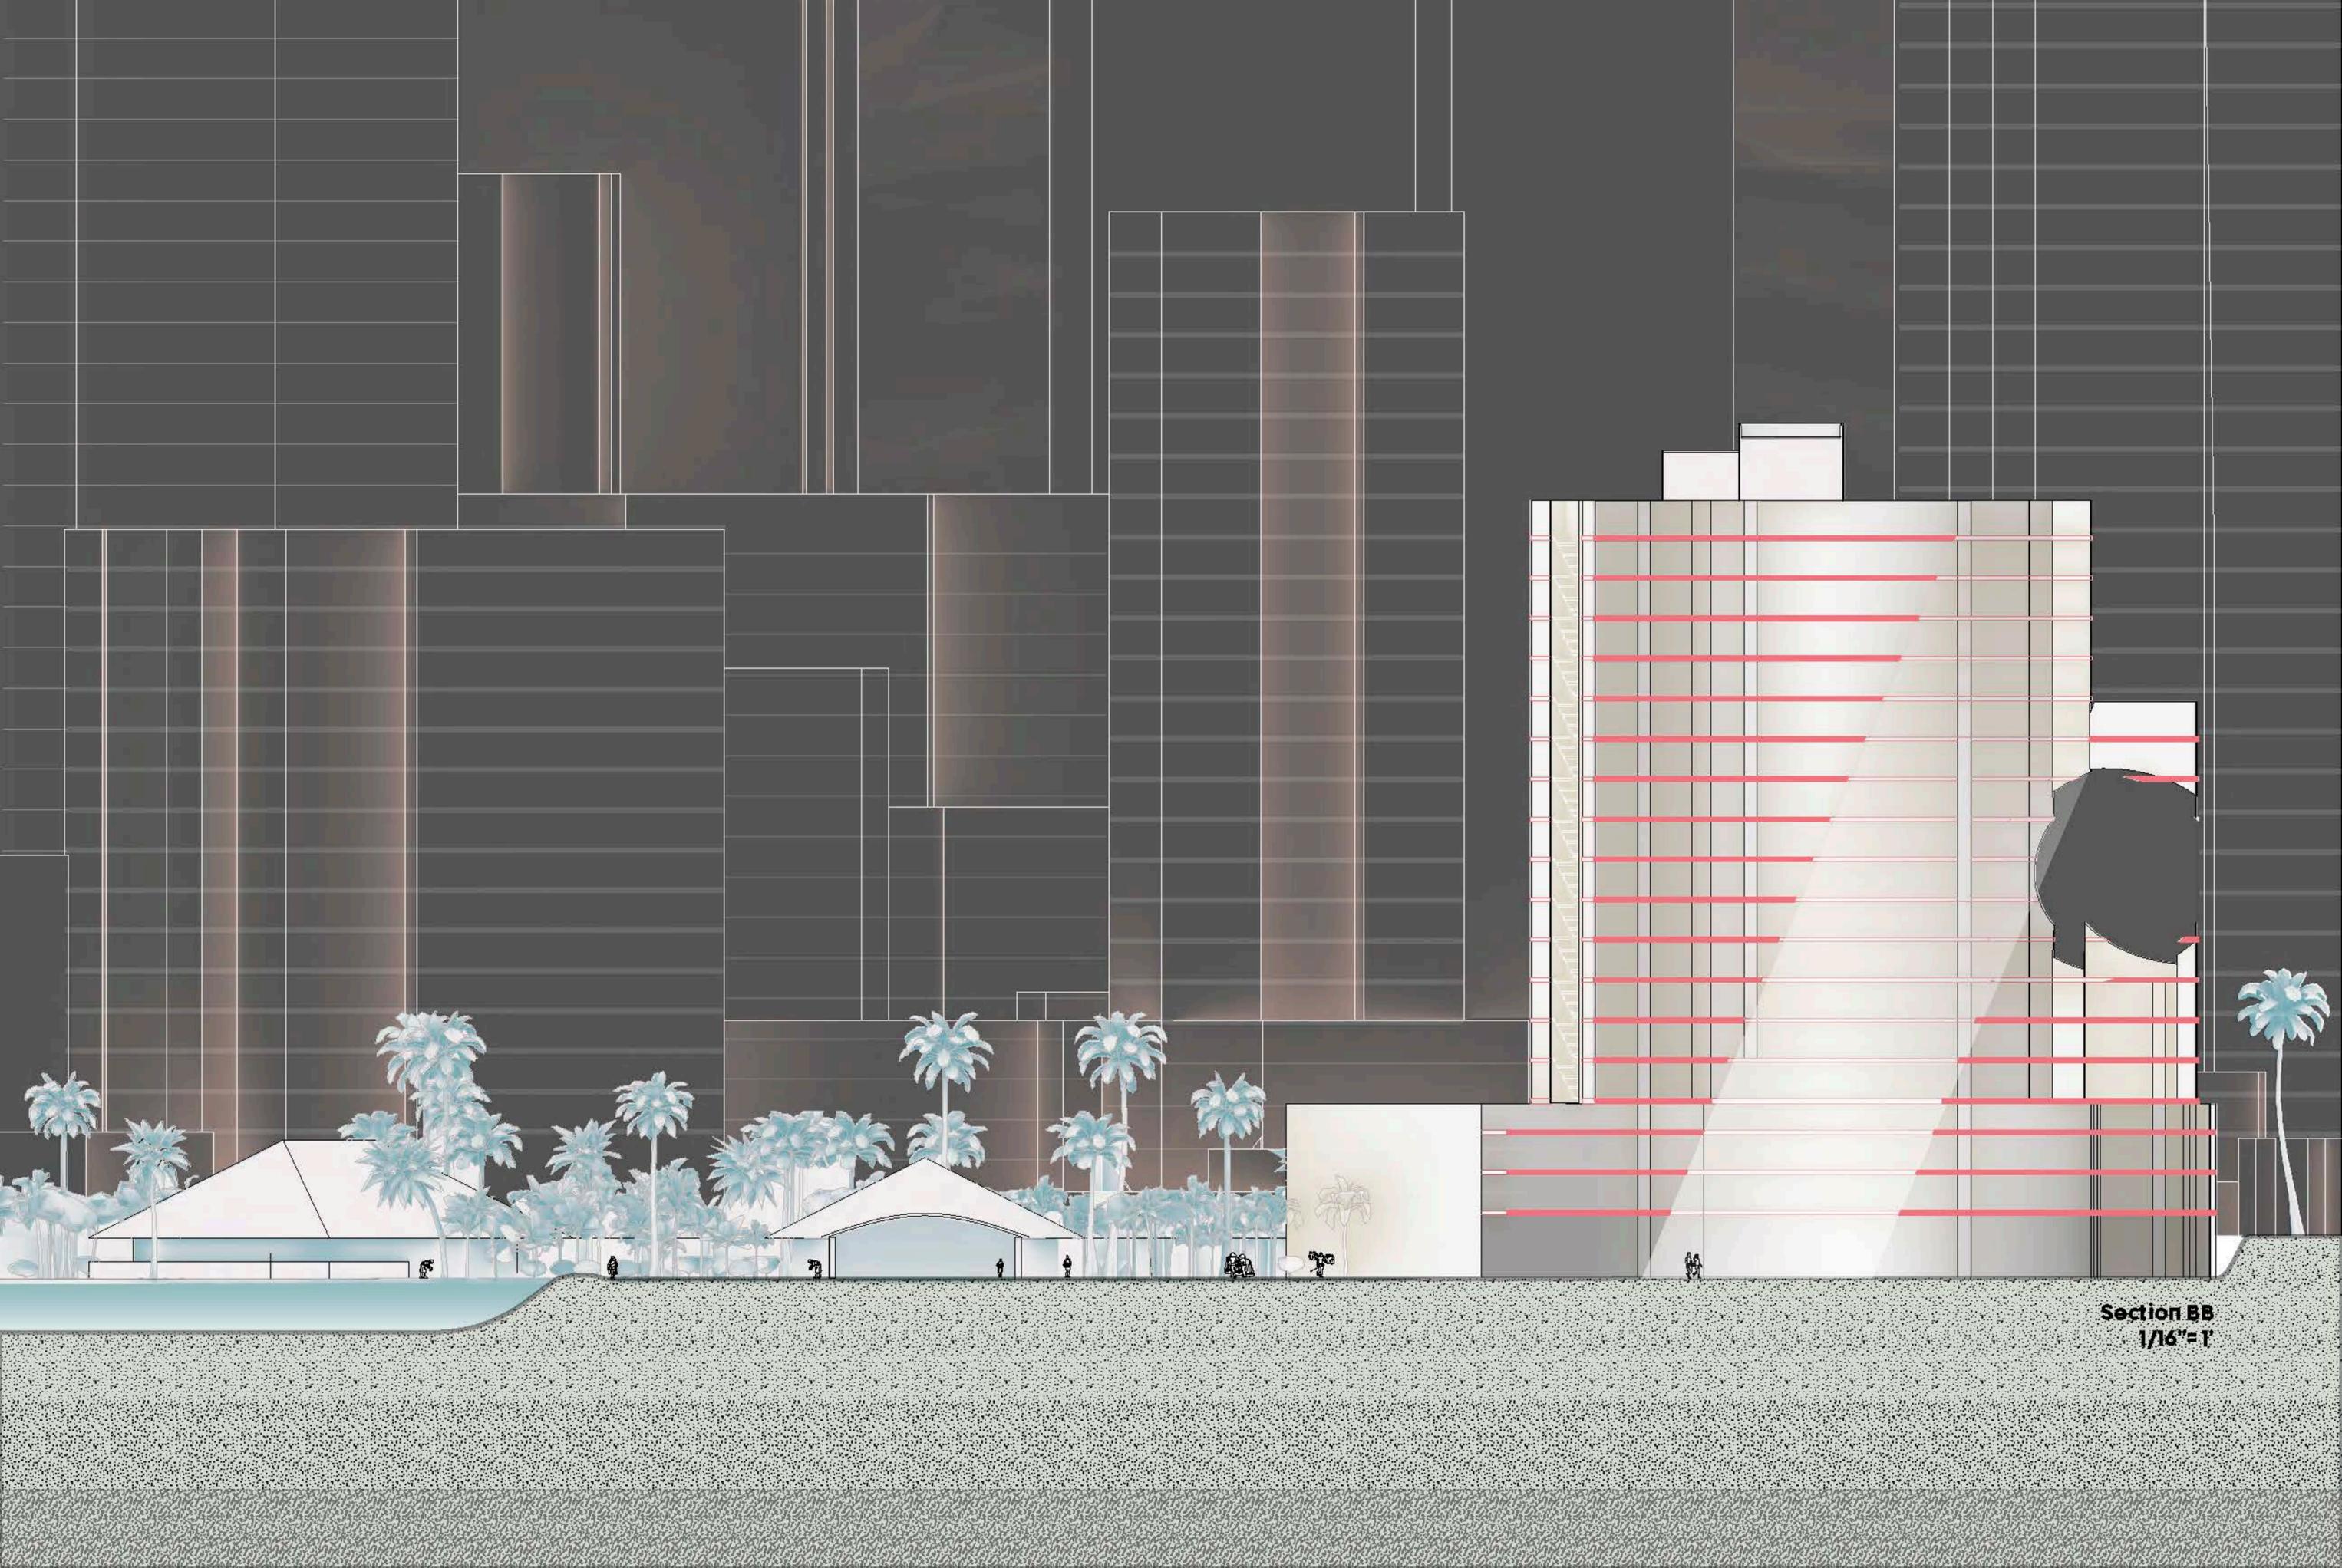

Section BB
1/16"=1'

