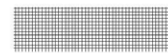


 RAIN WATER COLLECTION

 SUSTAINABLE GARDENS

 MICROGRIDS


 STRUCTURES

 GRADING


 BIOSWALE

 COMPOSTING

 CATCH BASIN

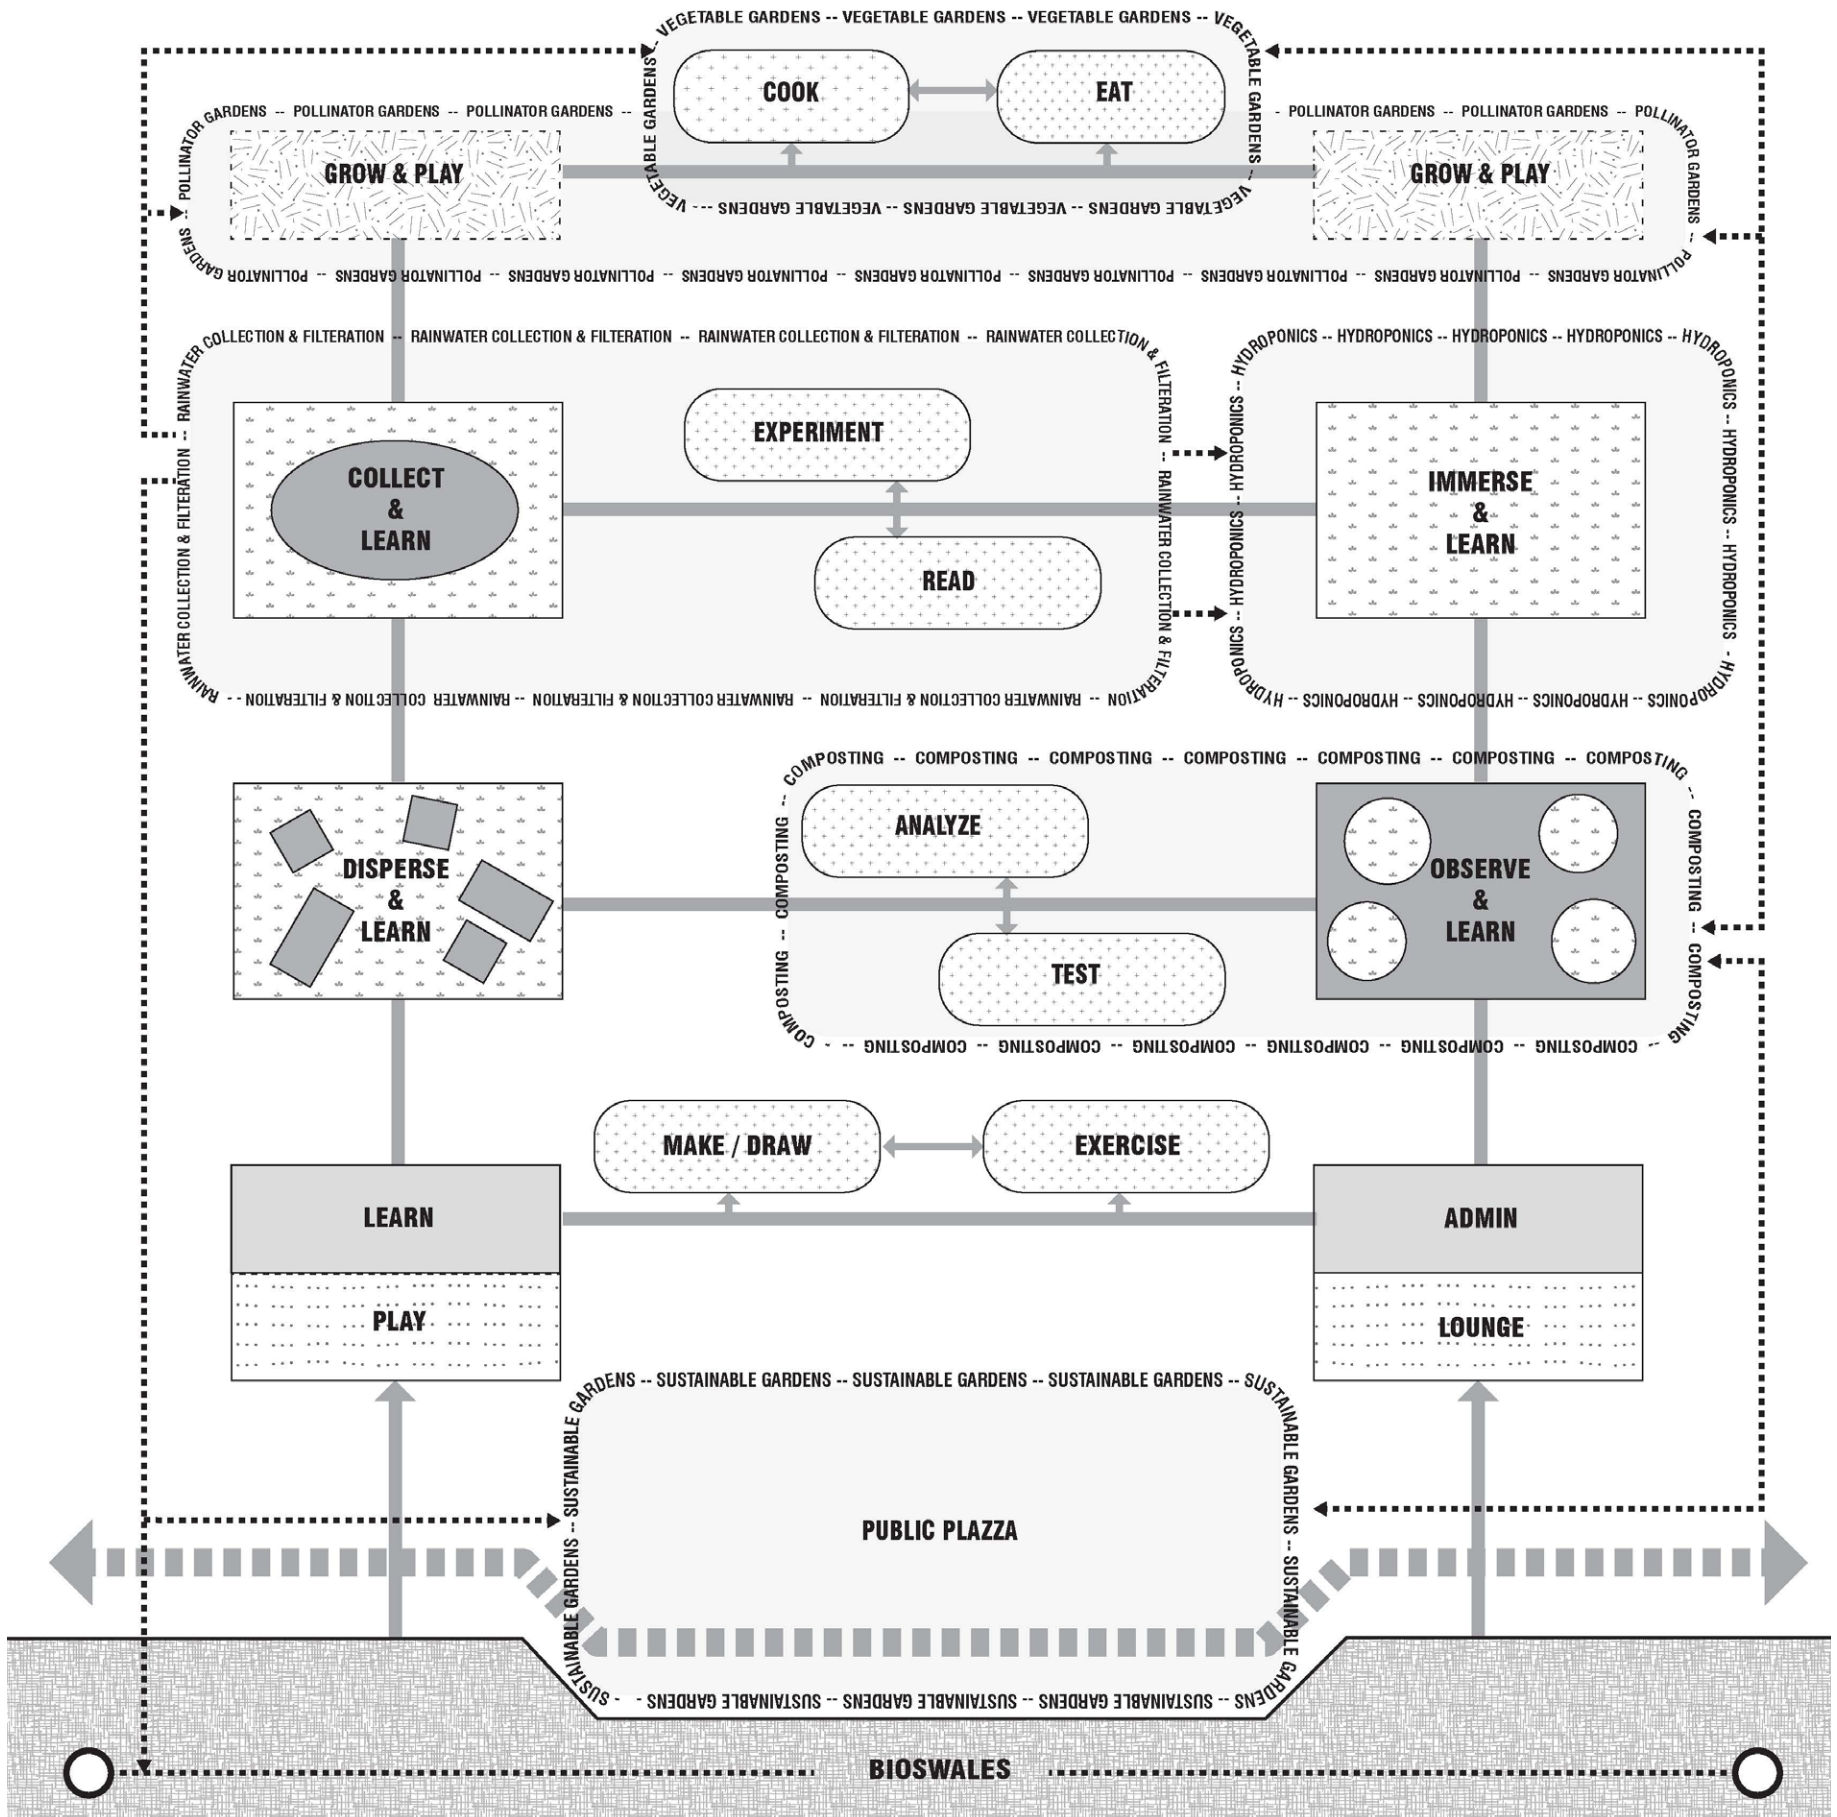




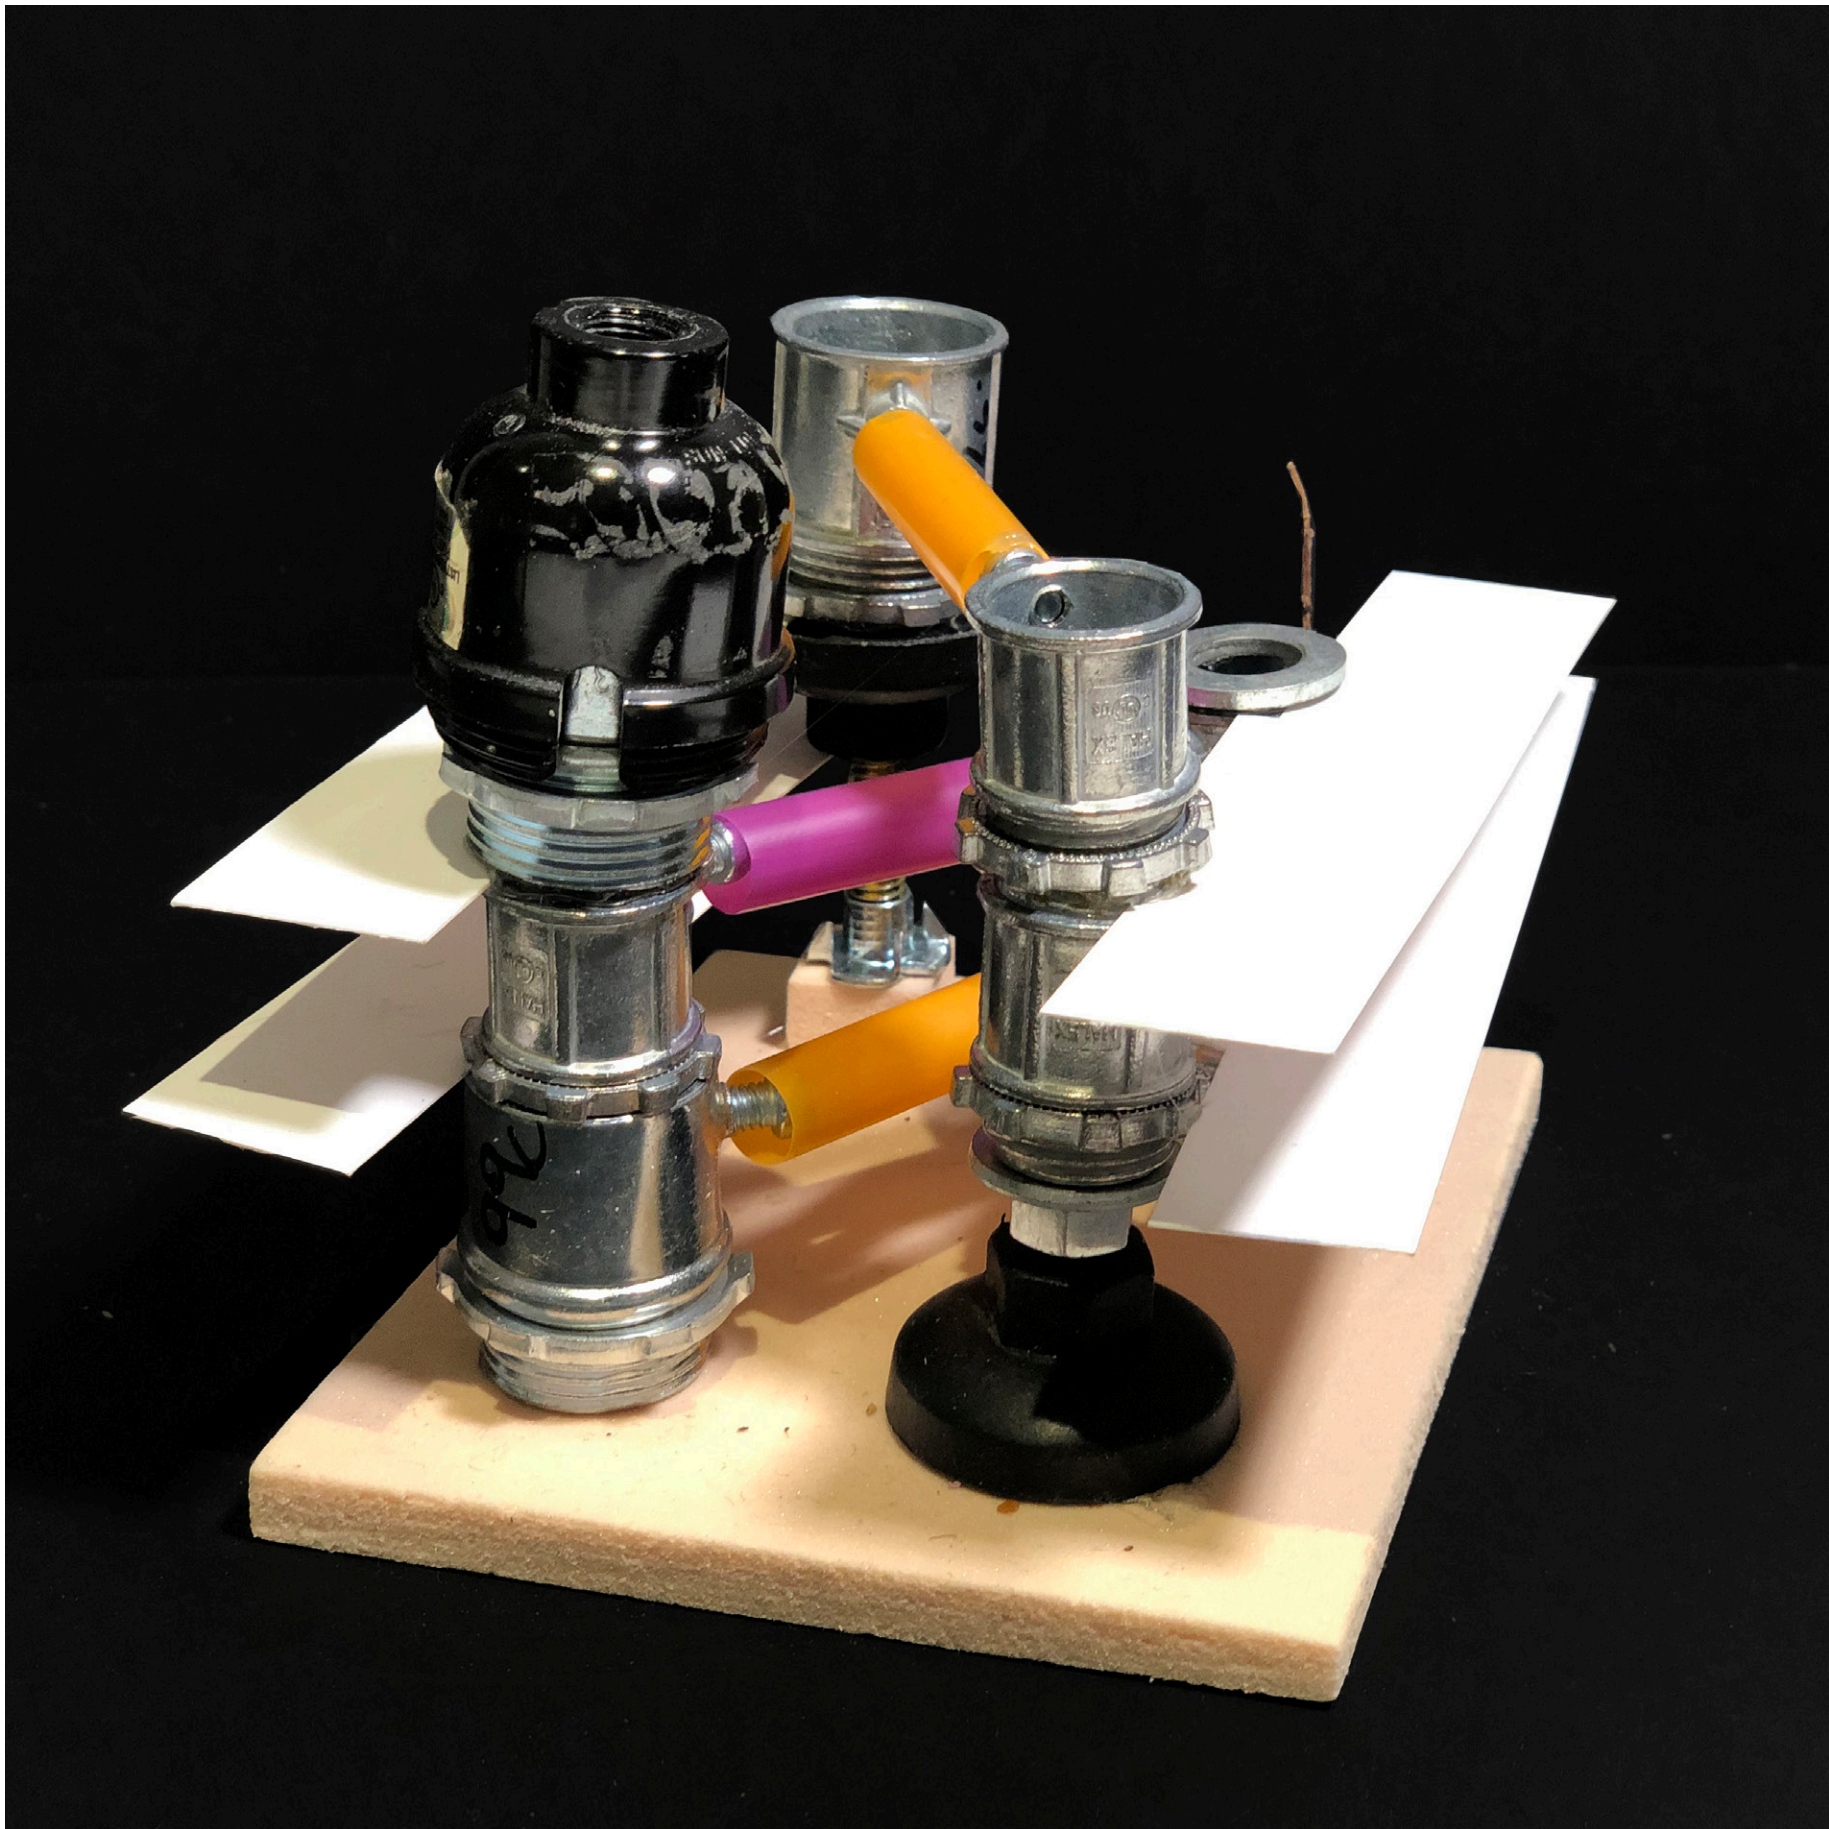











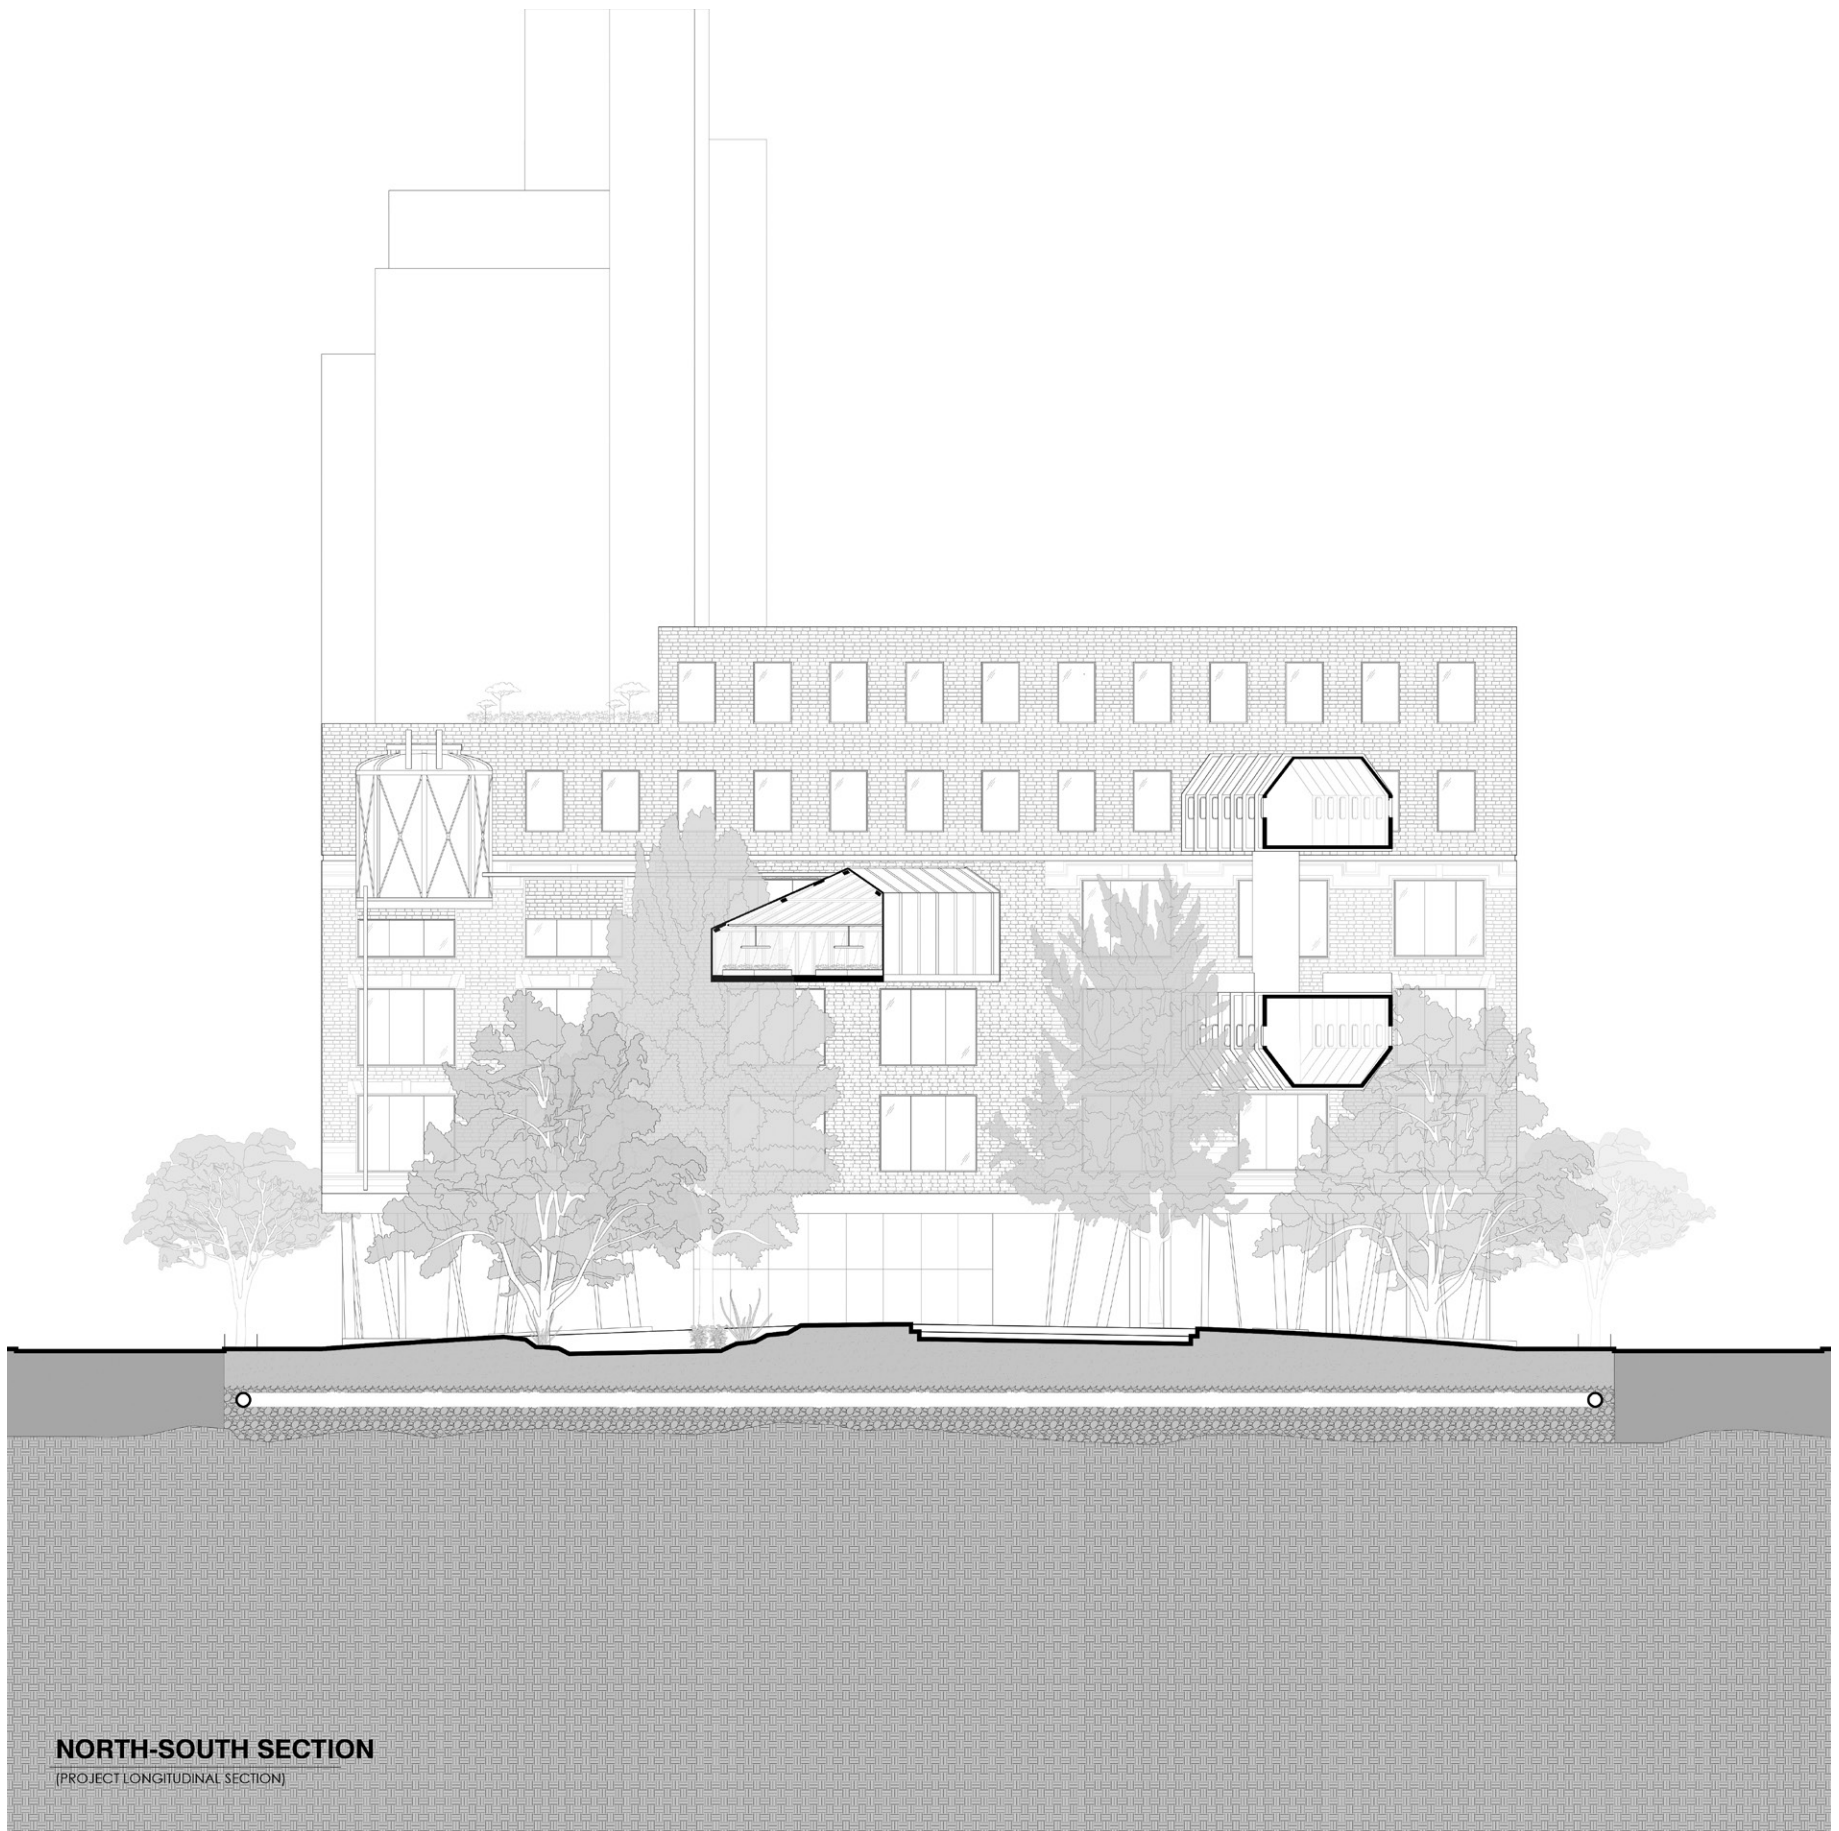


NORTH-SOUTH SECTION
[PROJECT LONGITUDINAL SECTION]

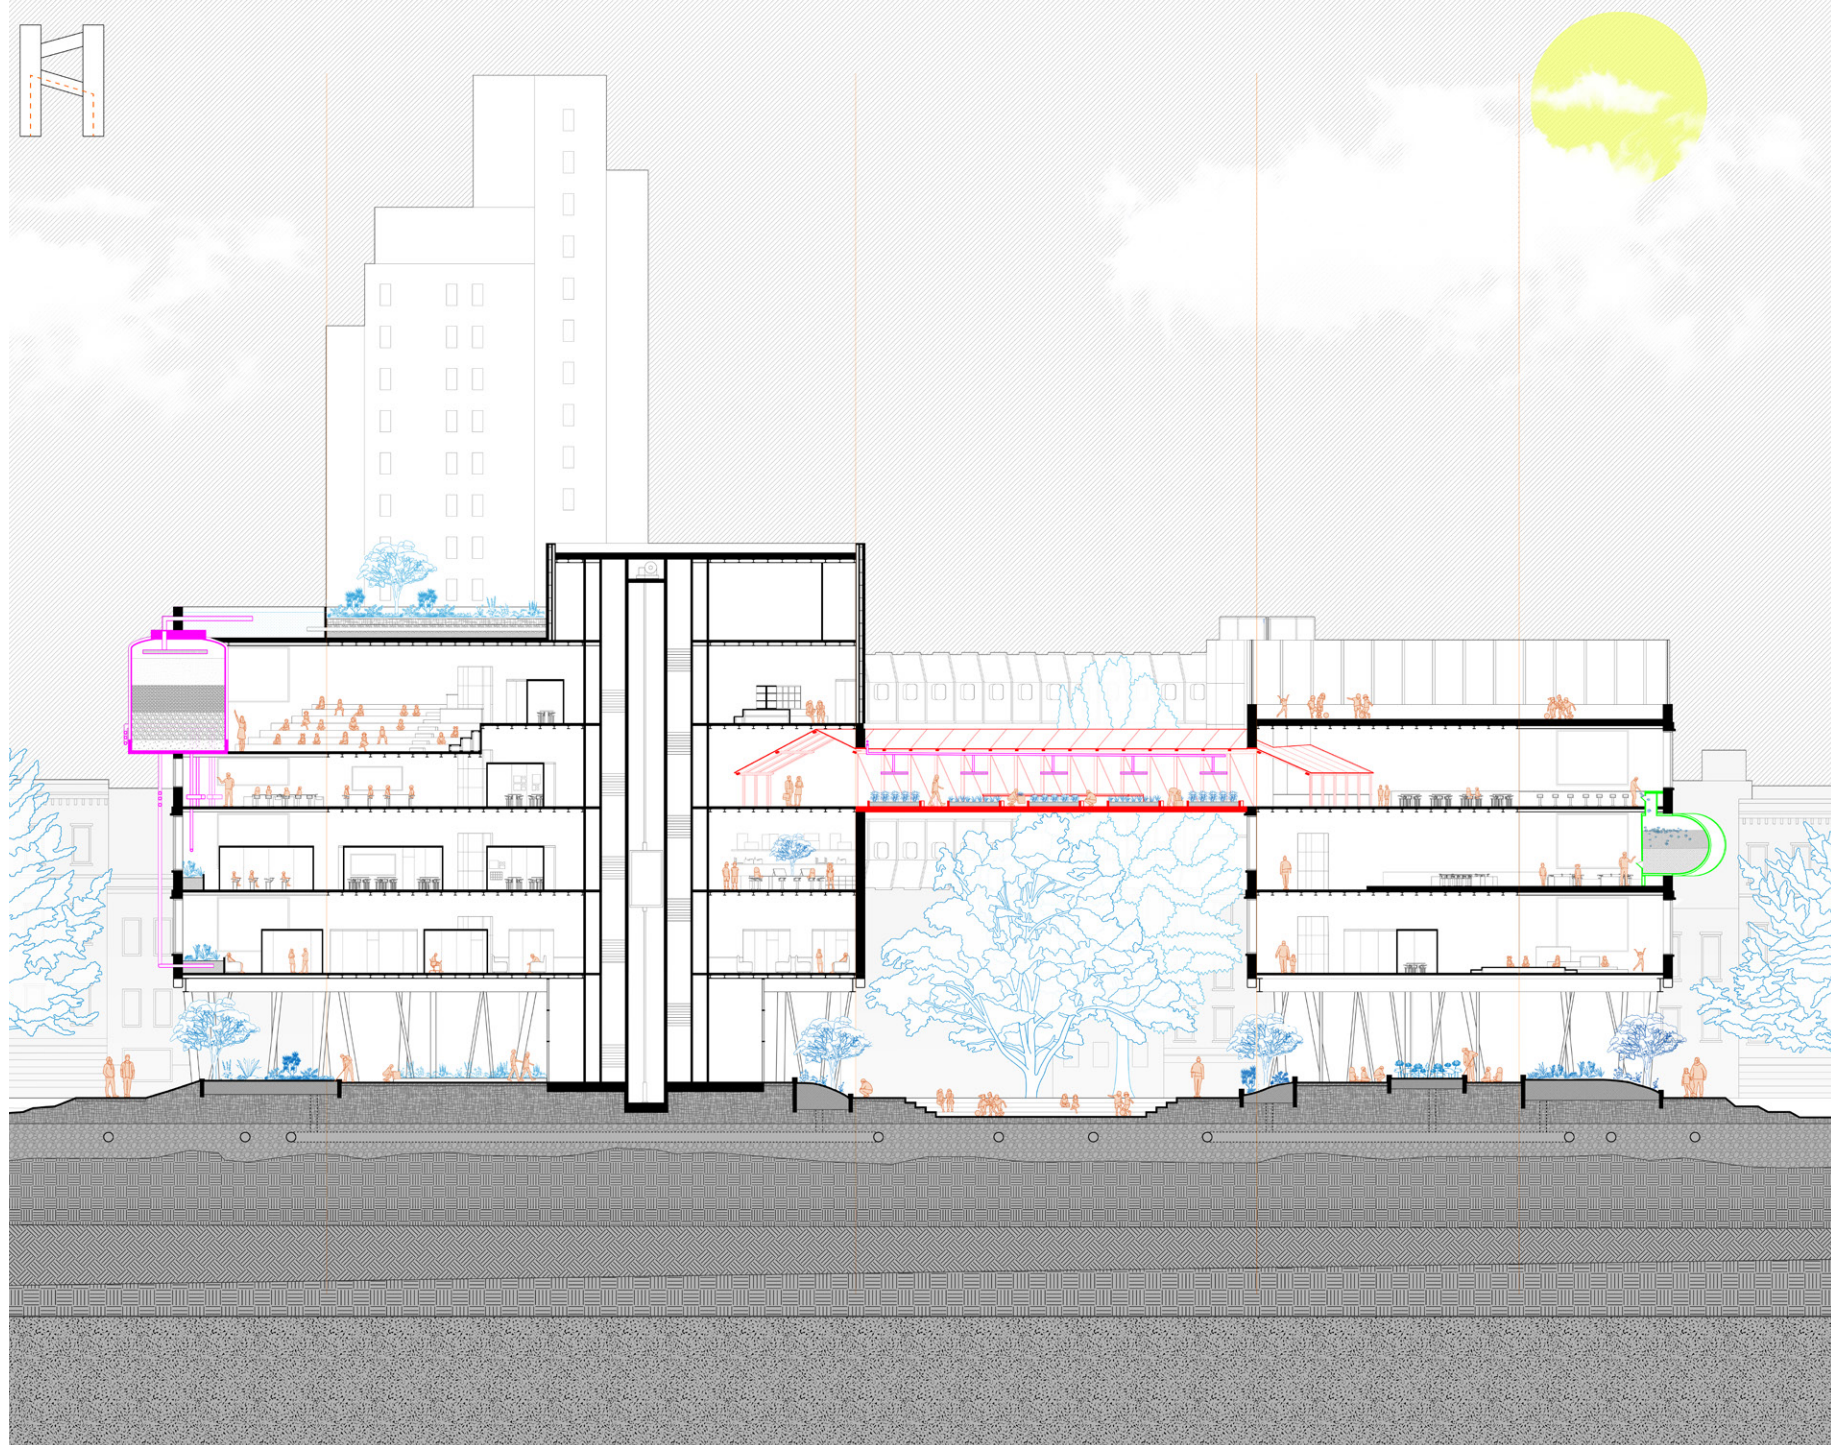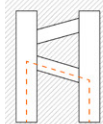


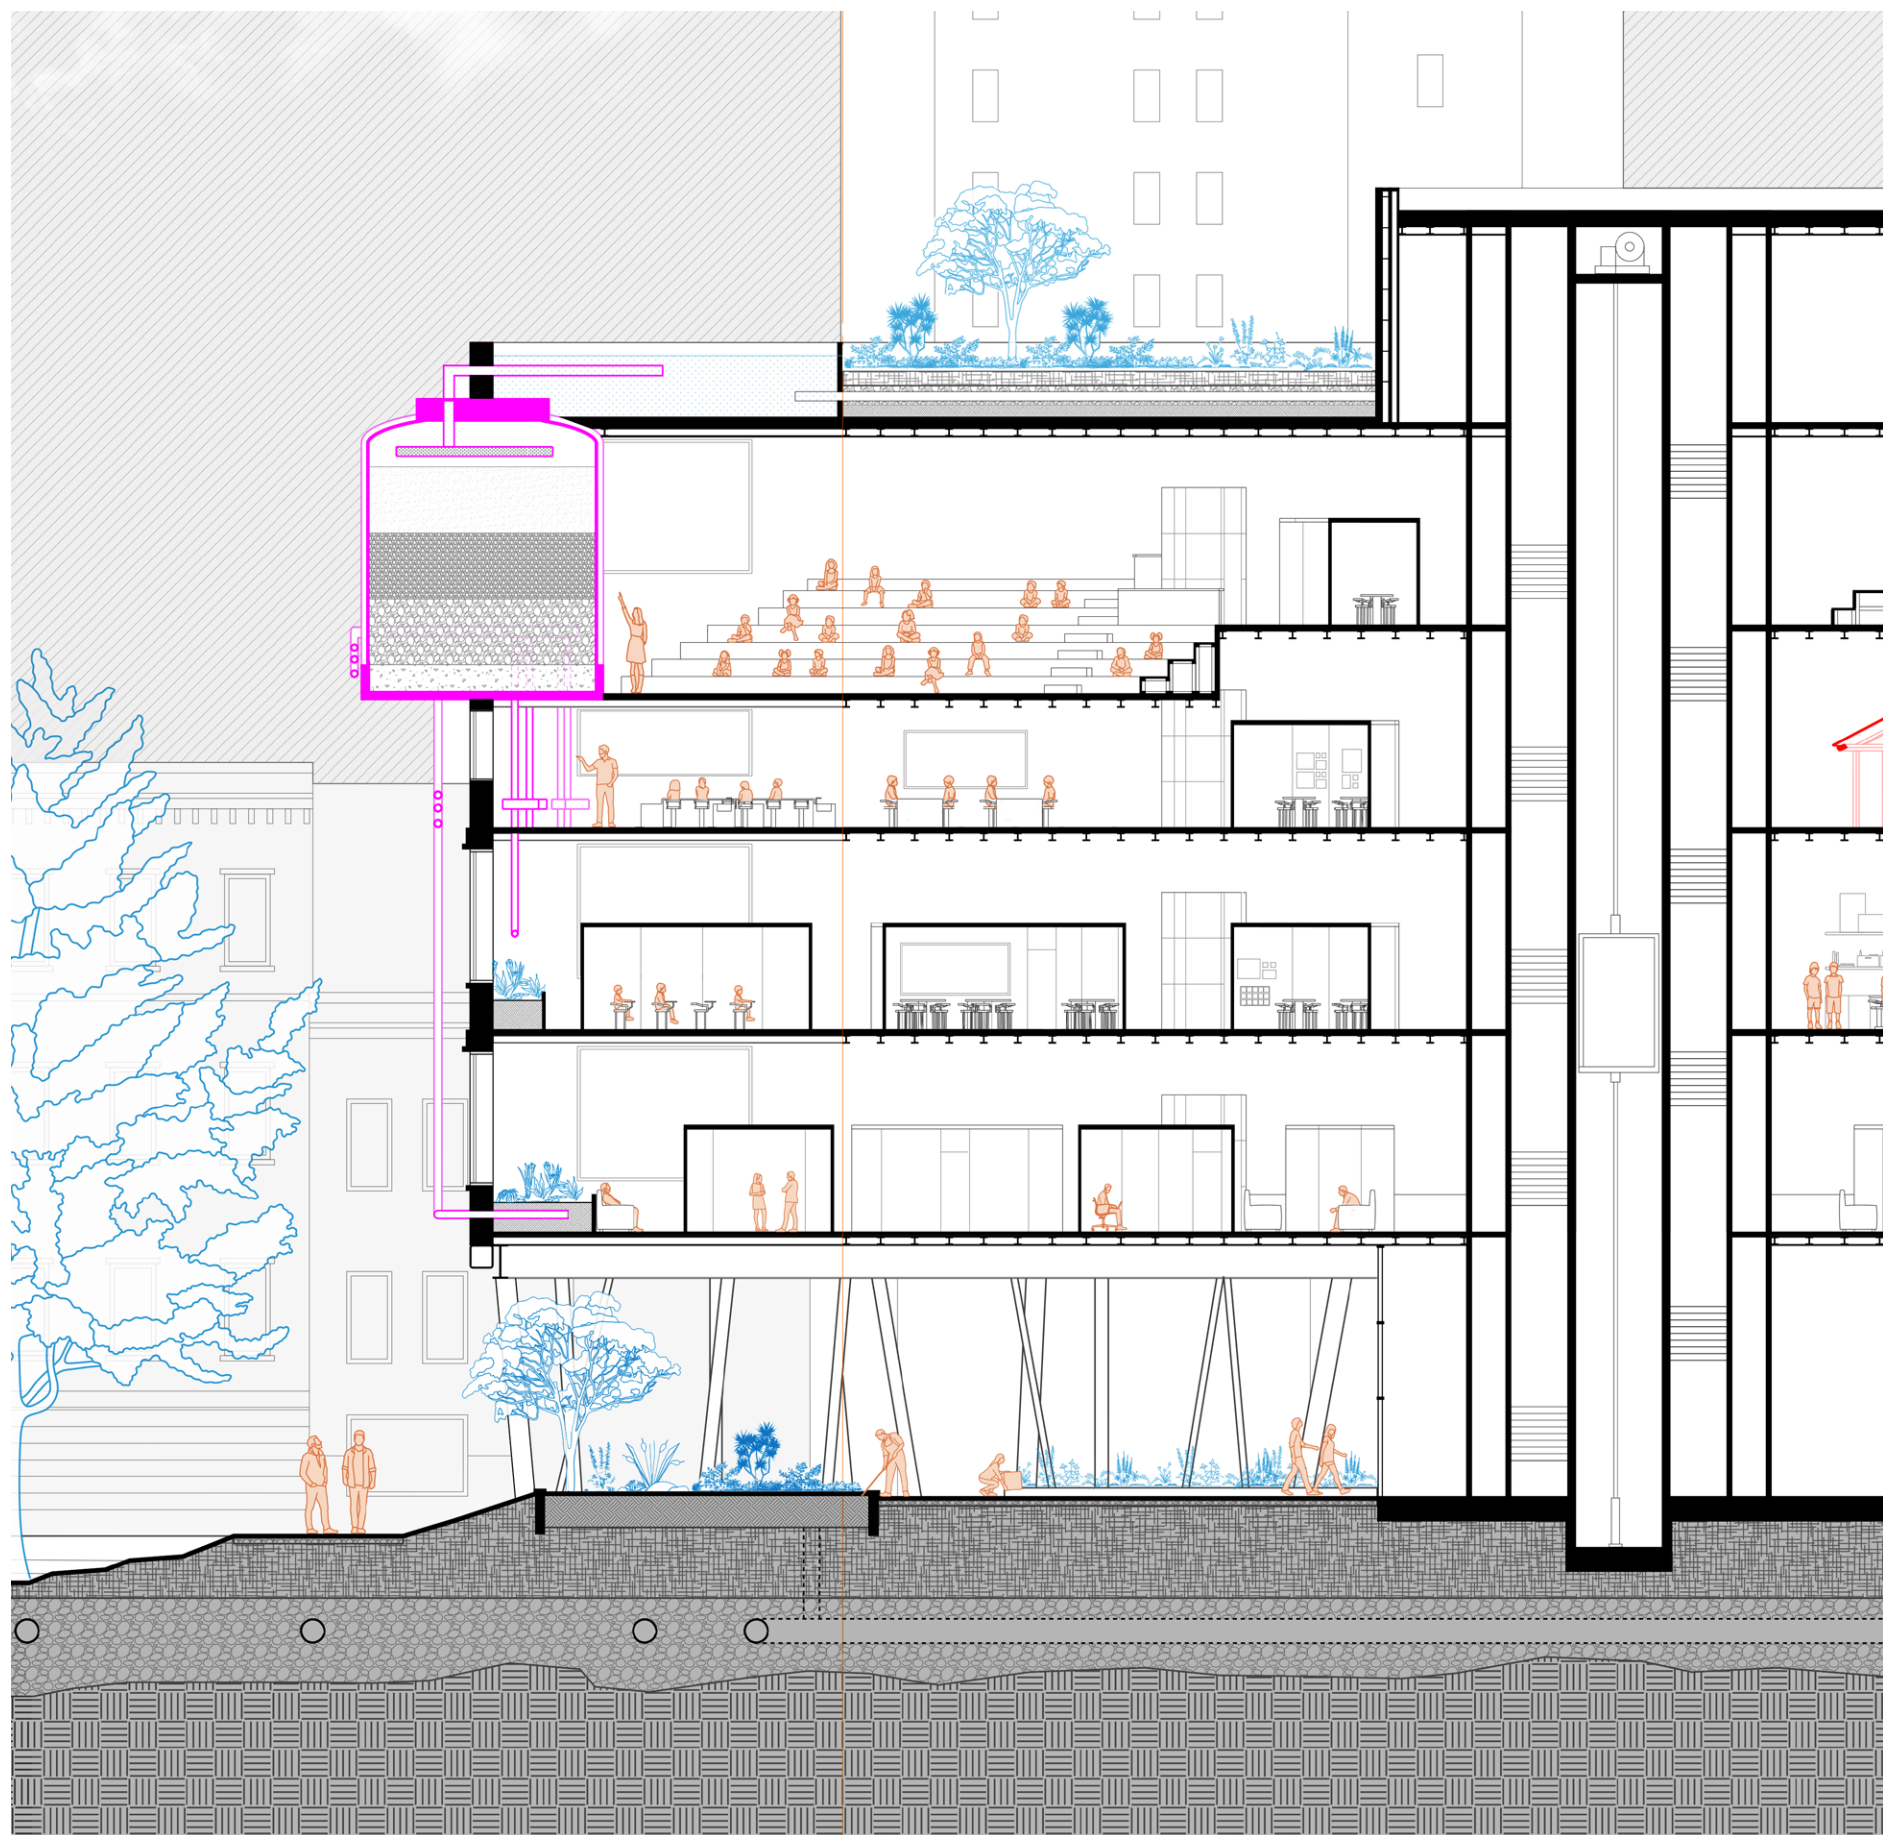

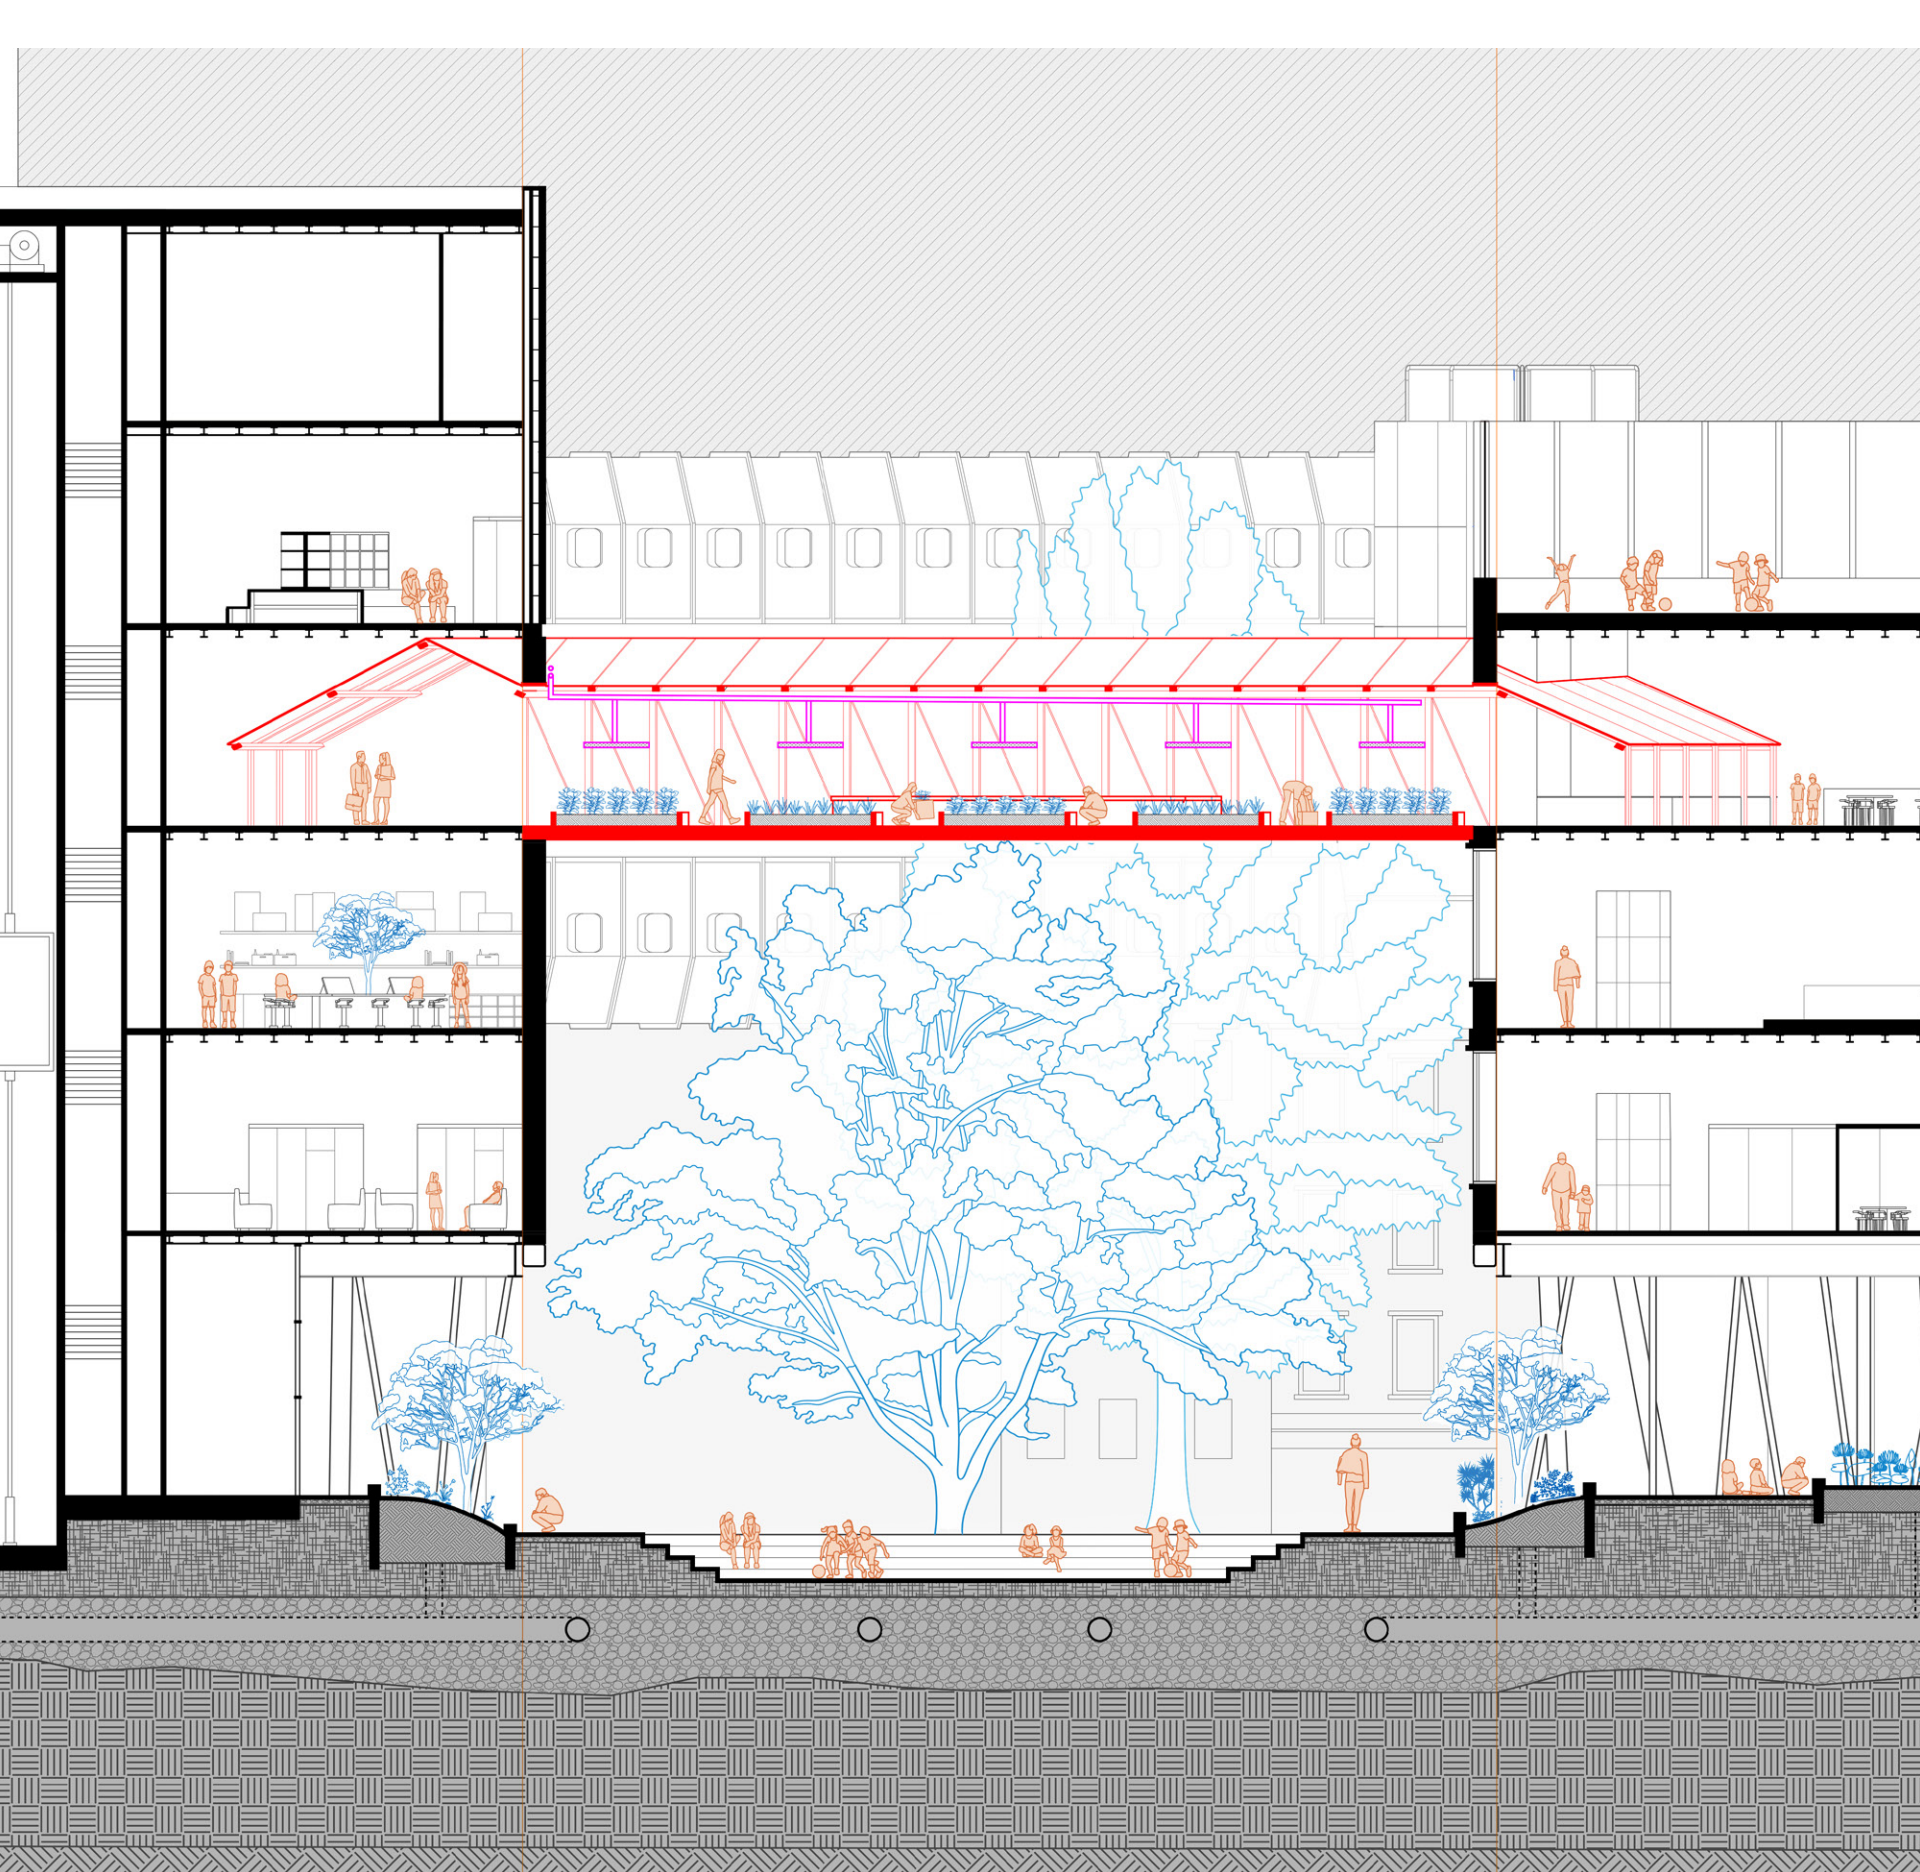


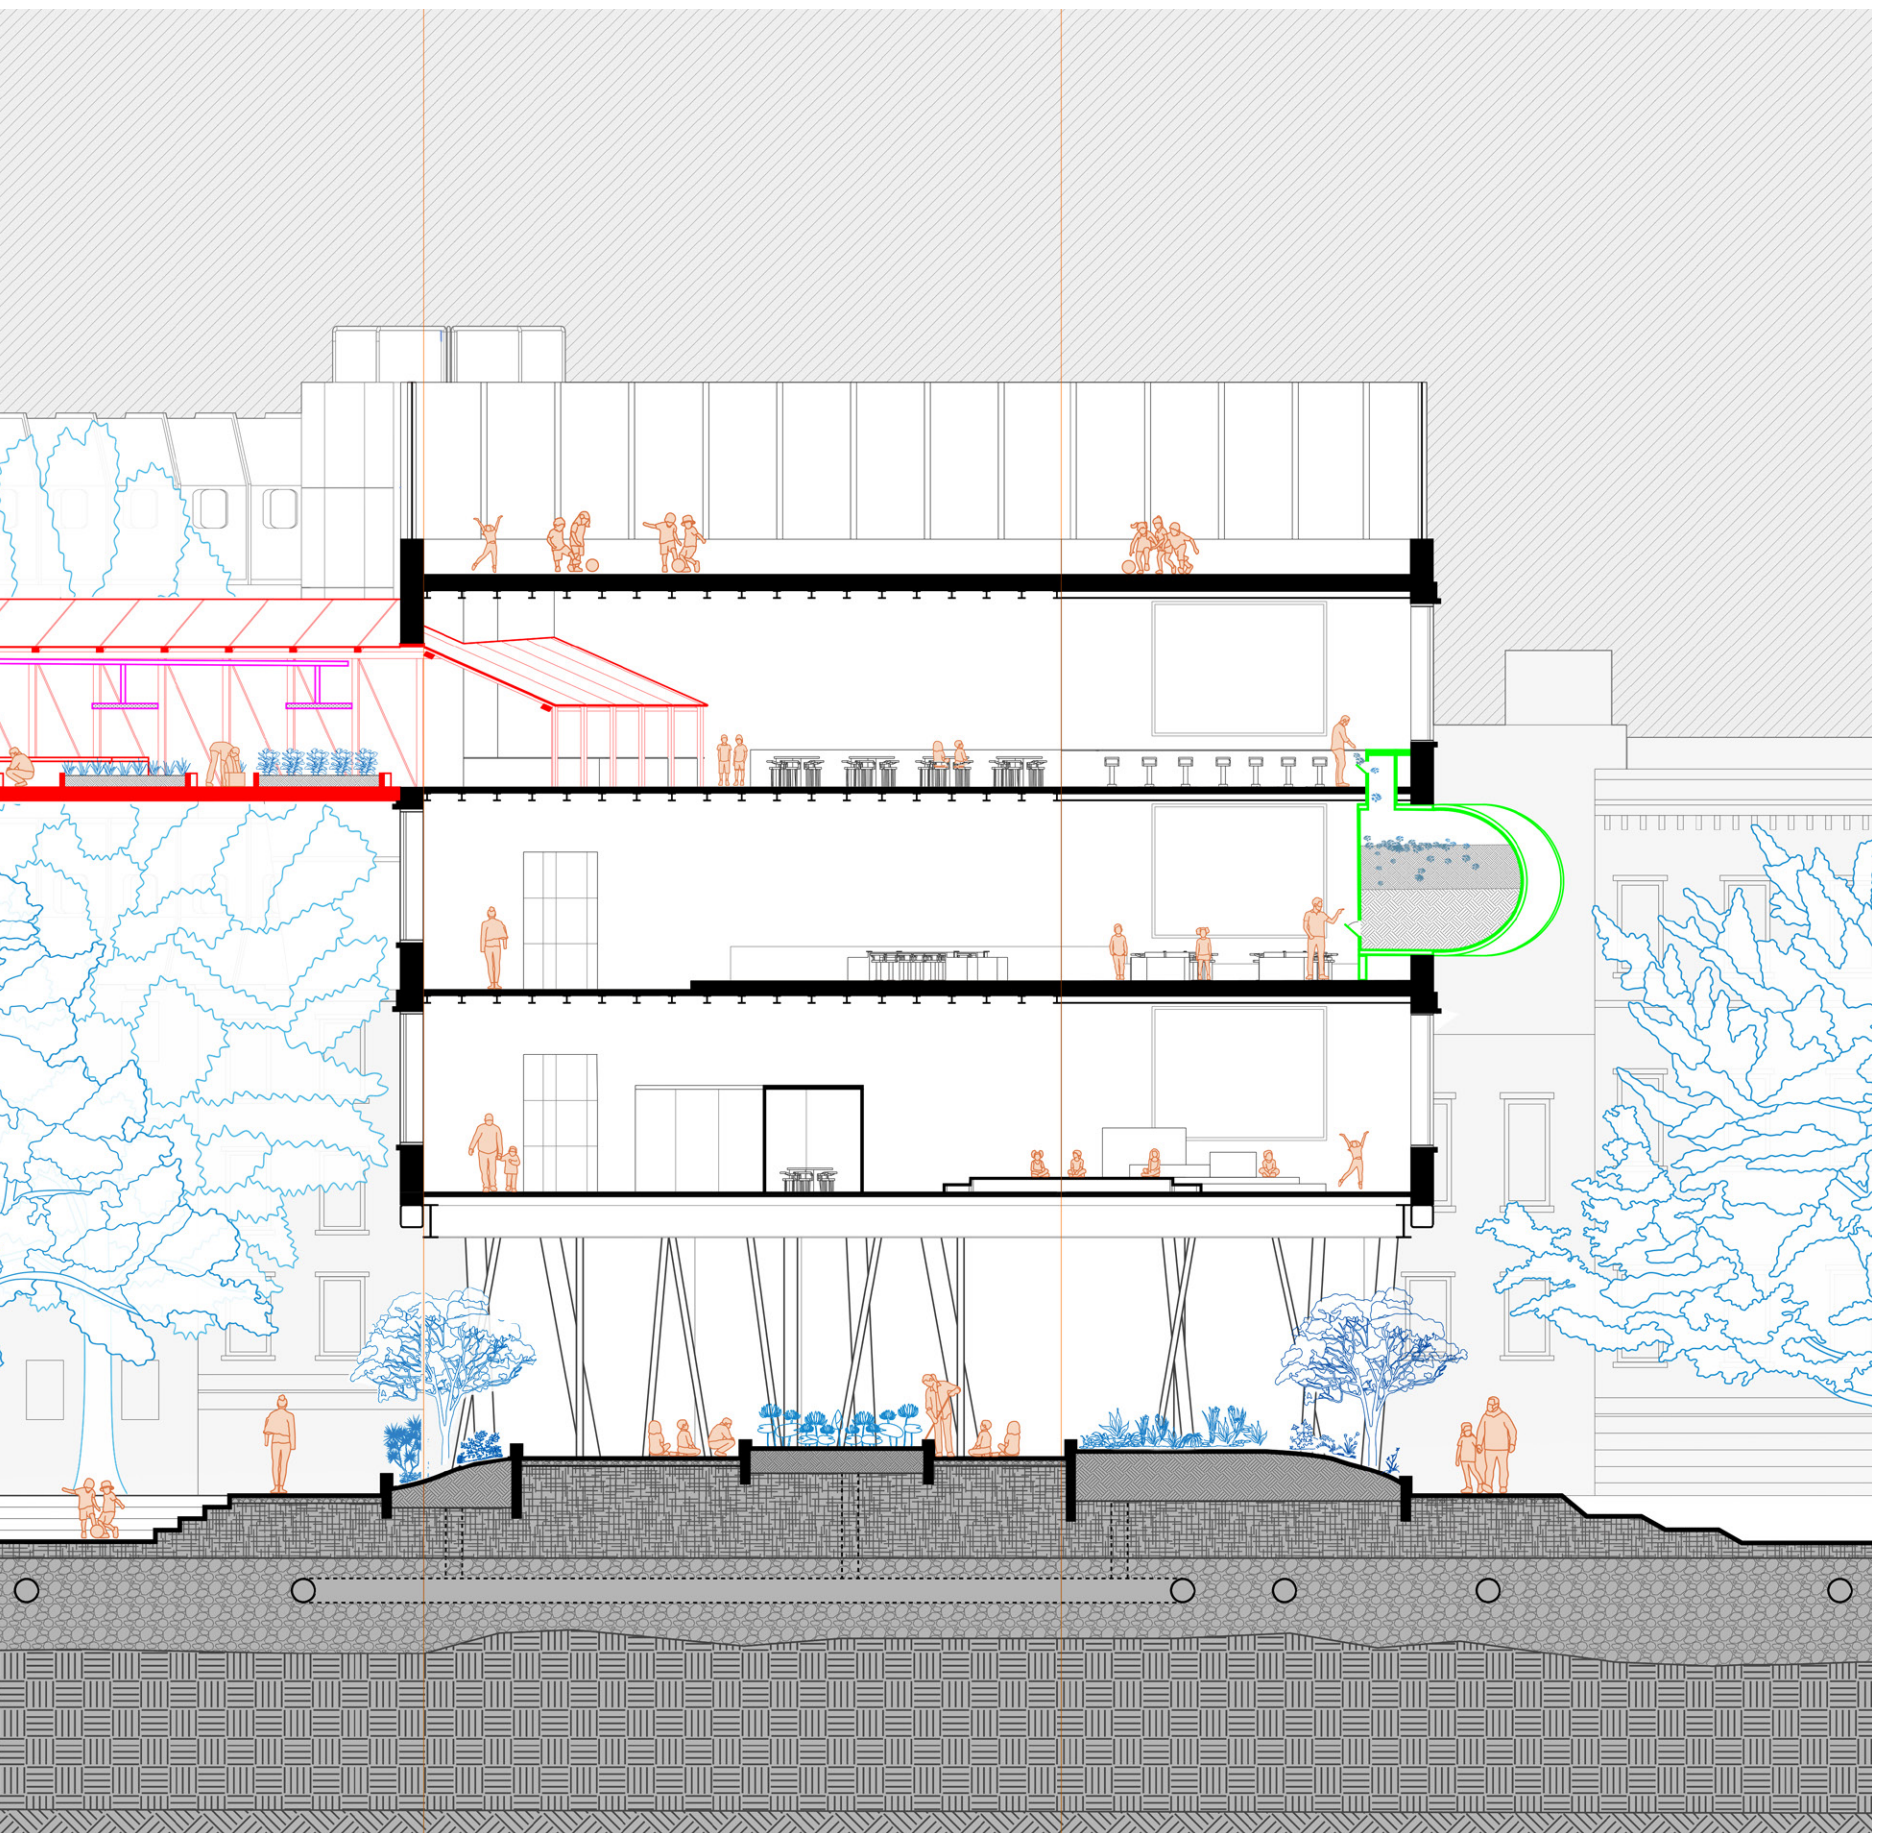



EAST 10TH STREET

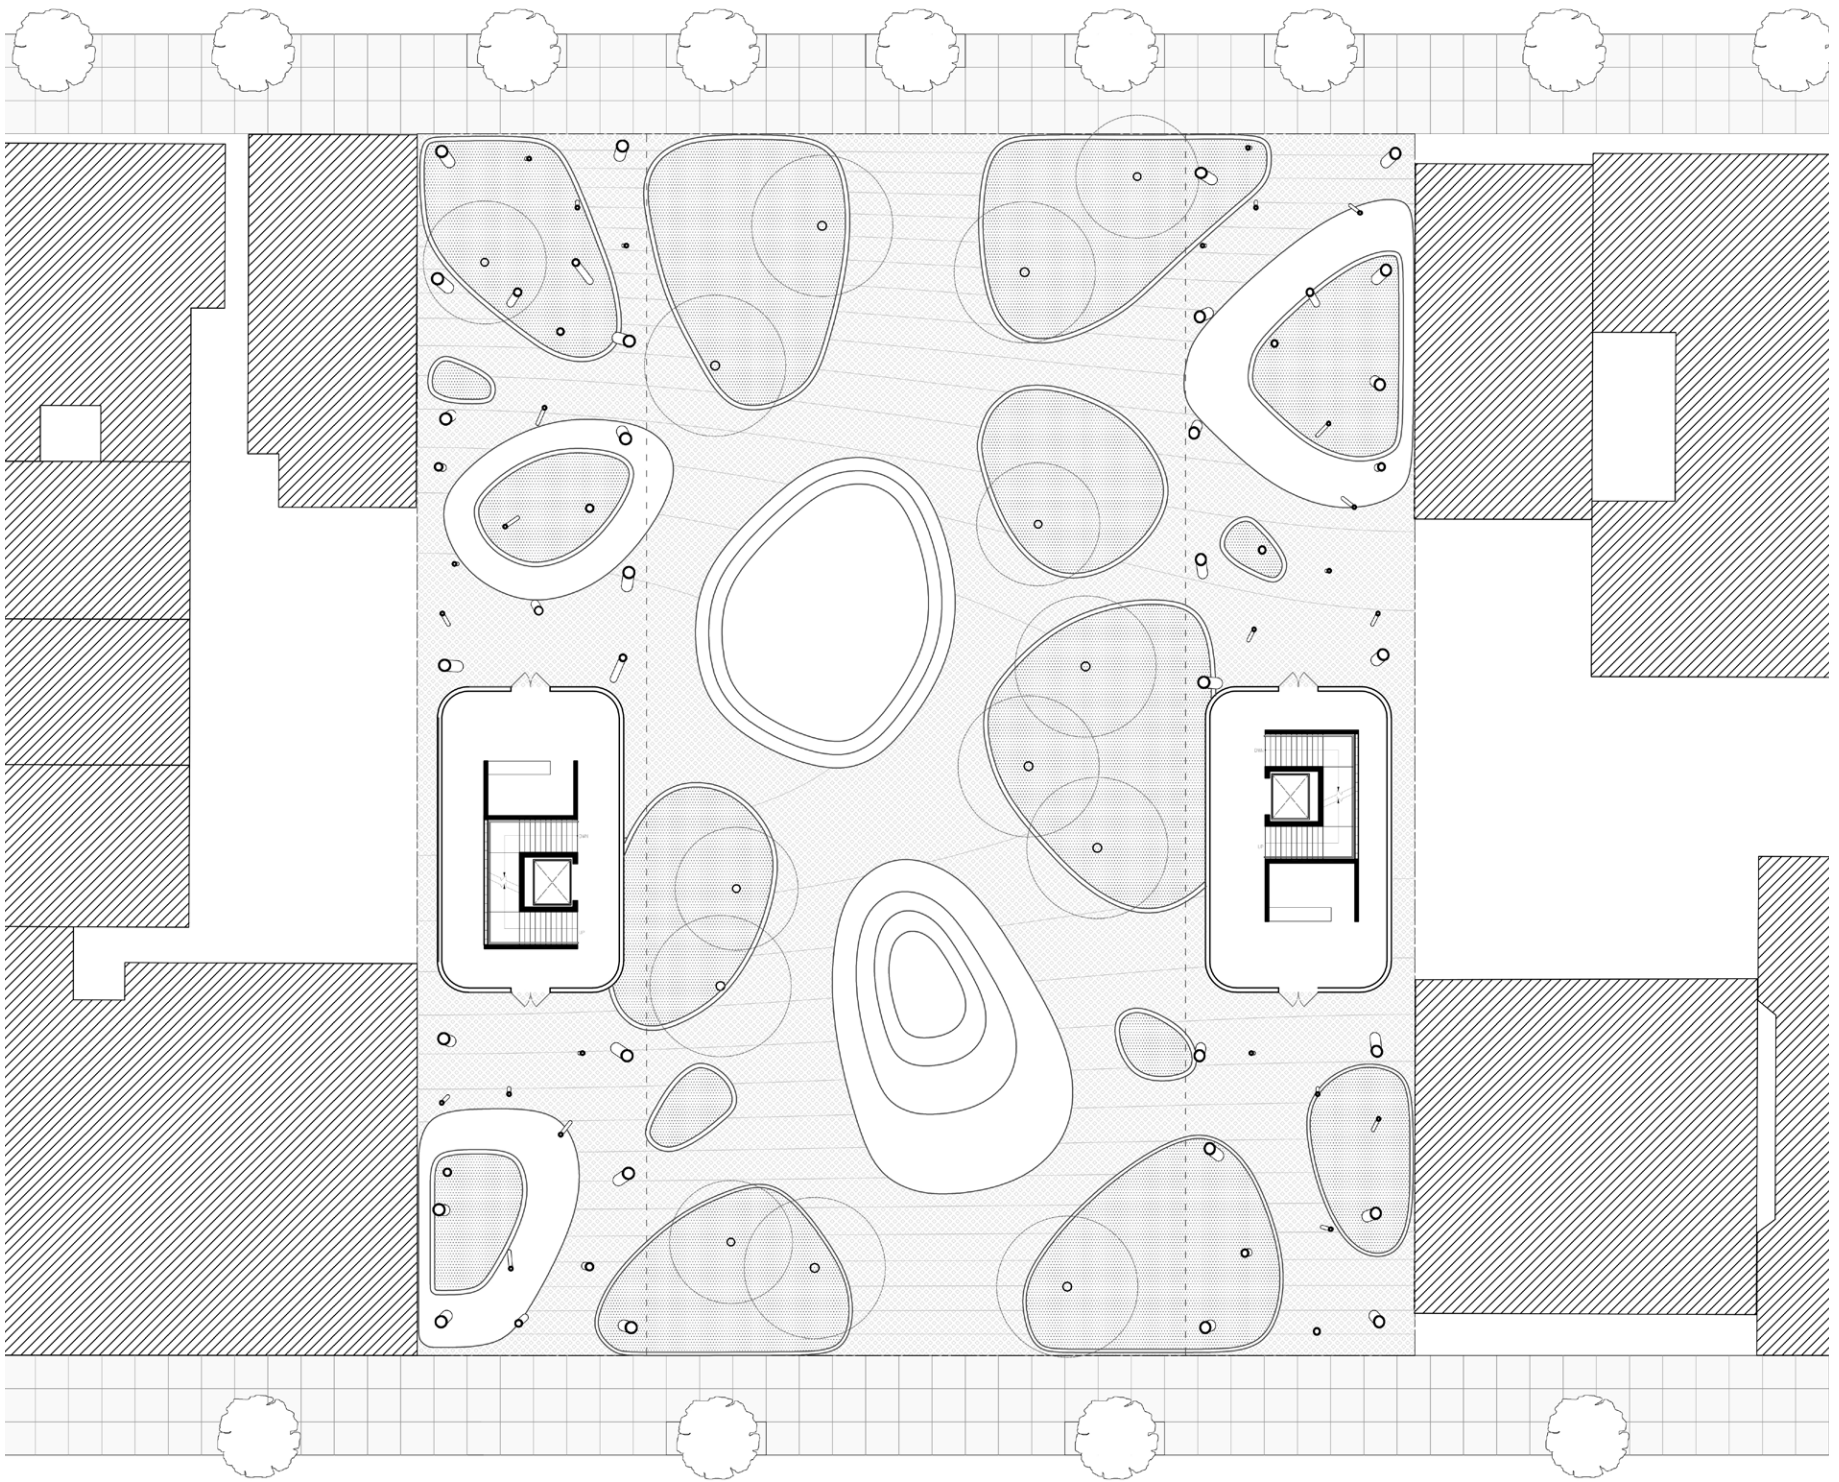


EAST 9TH STREET

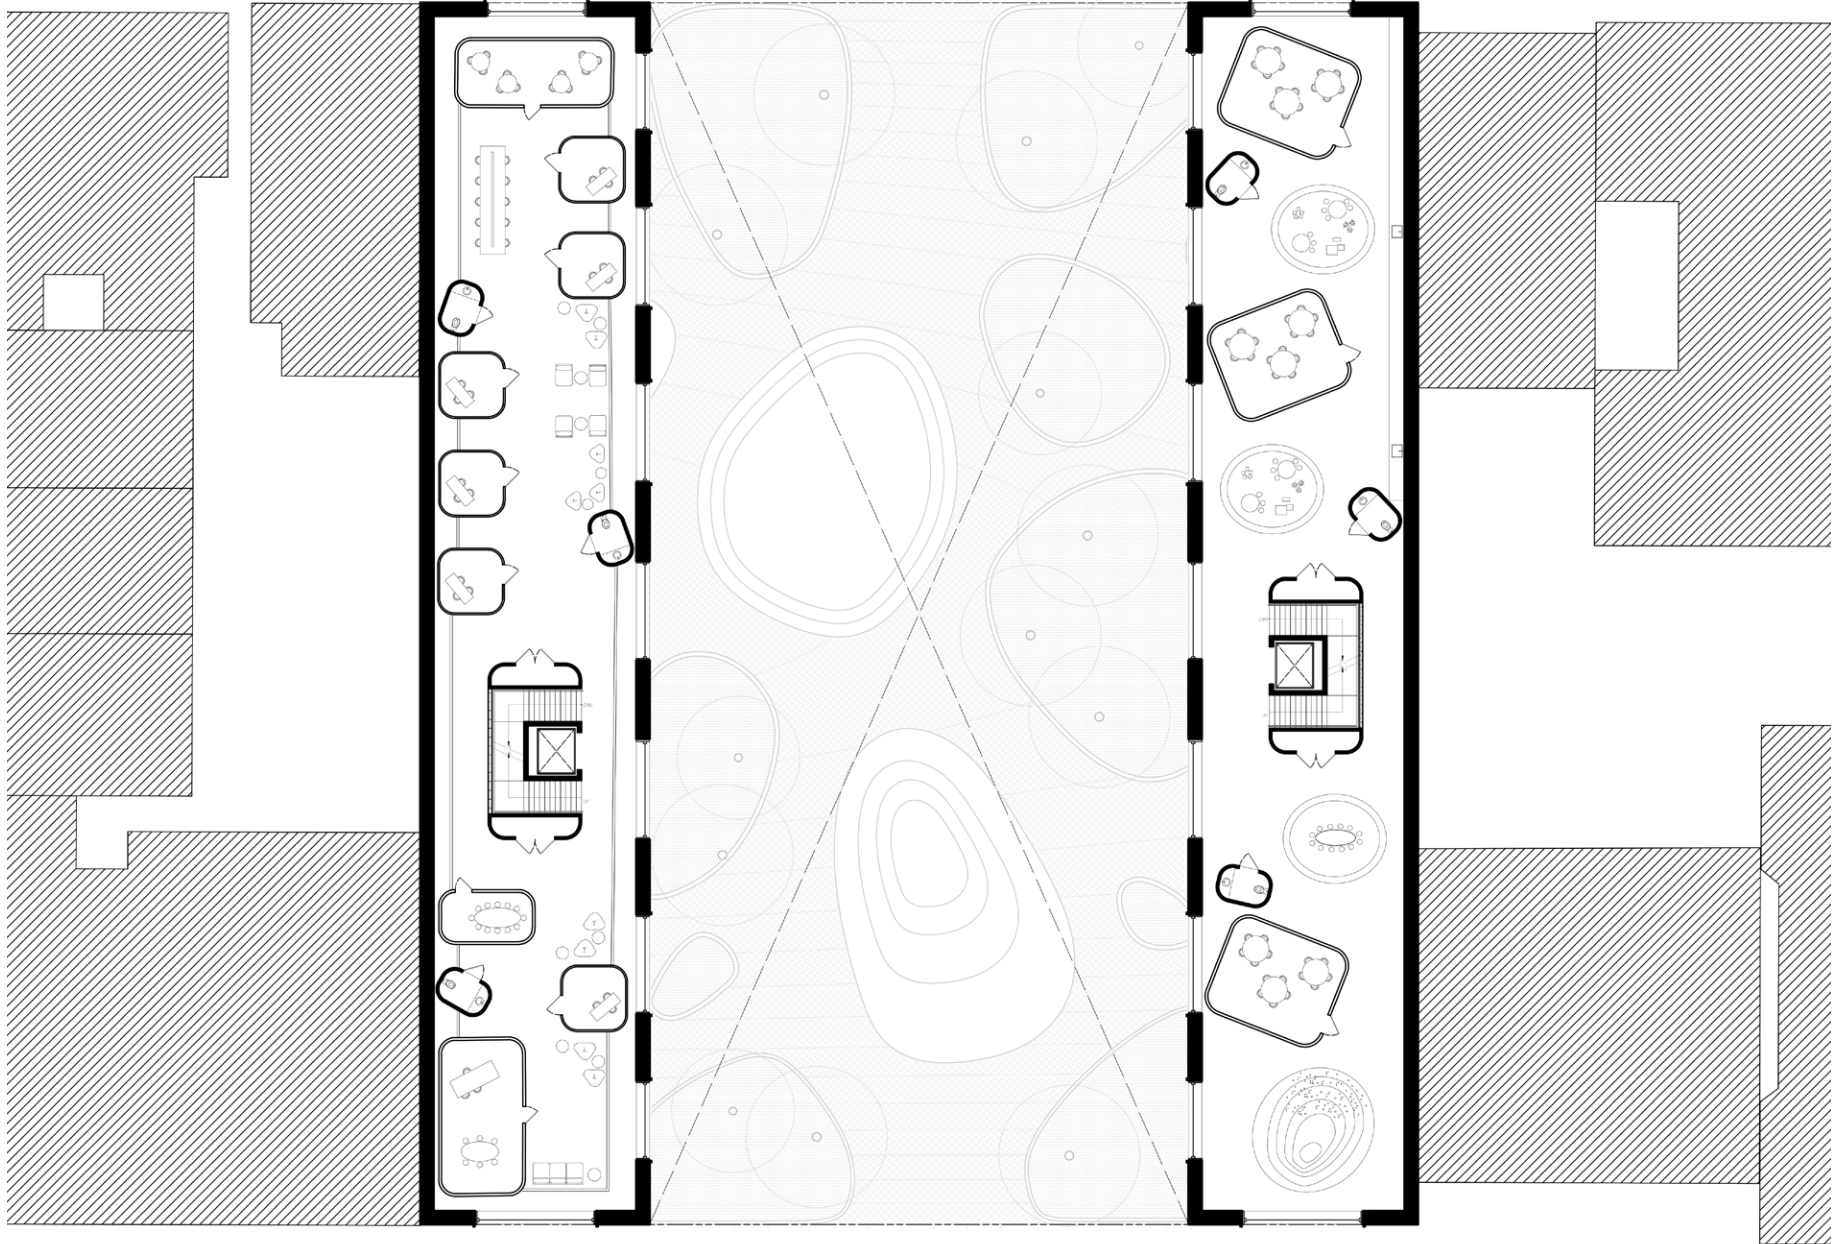


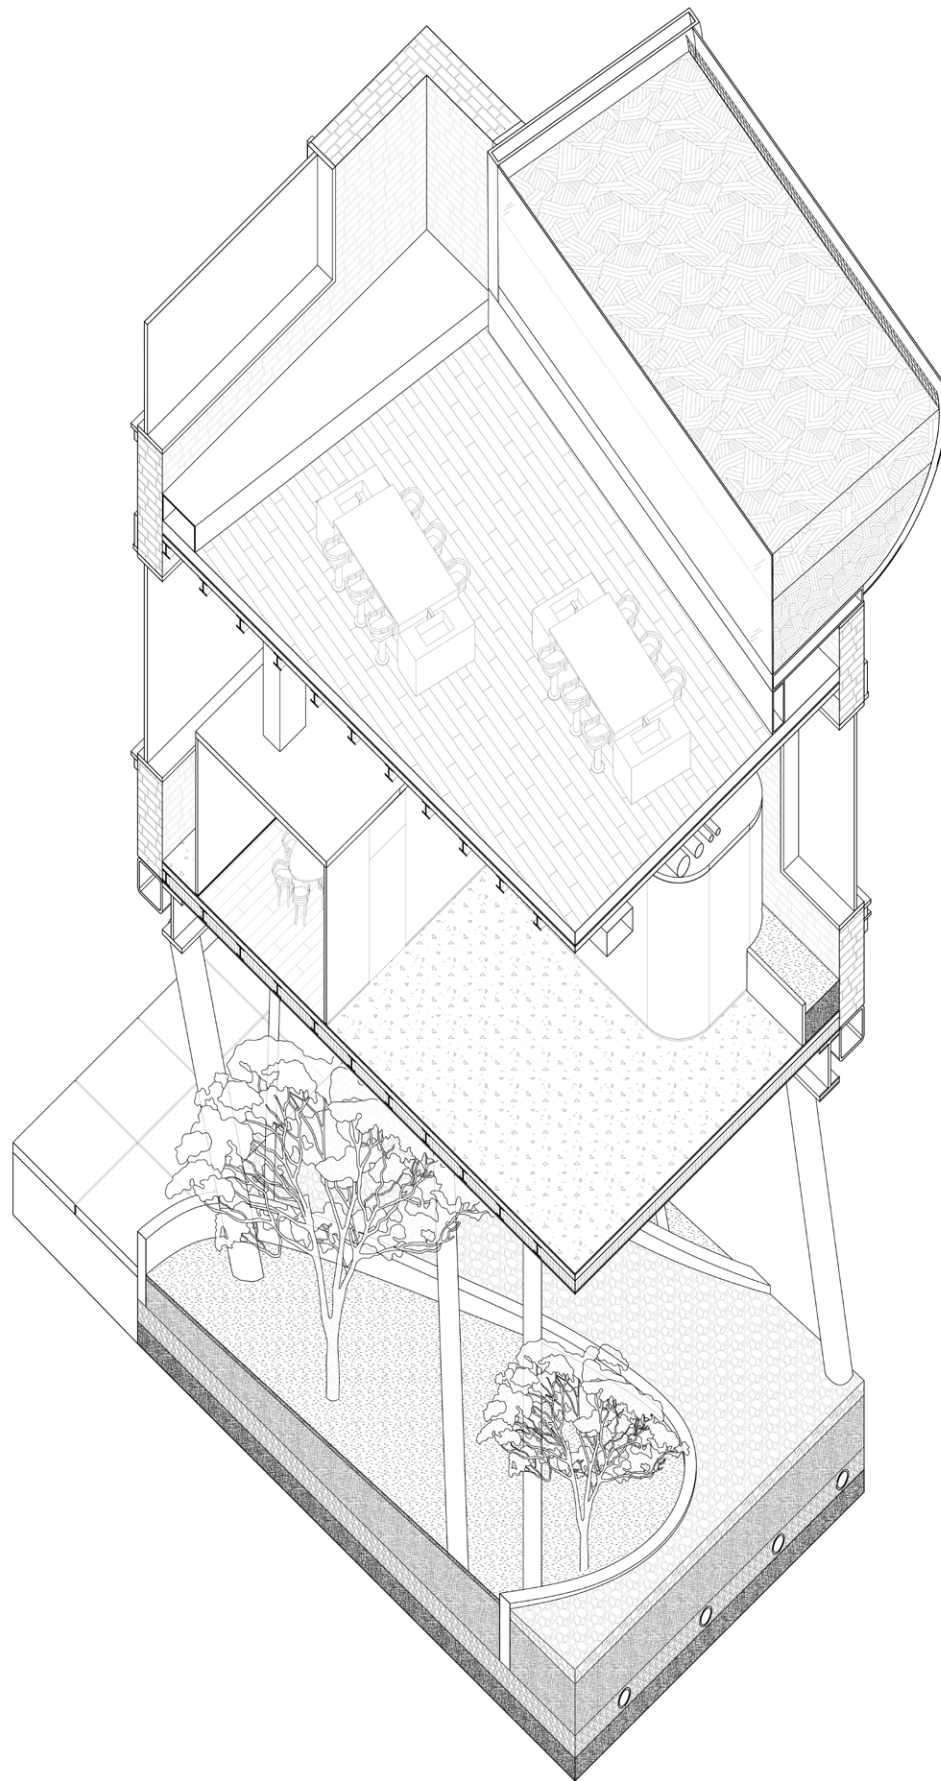

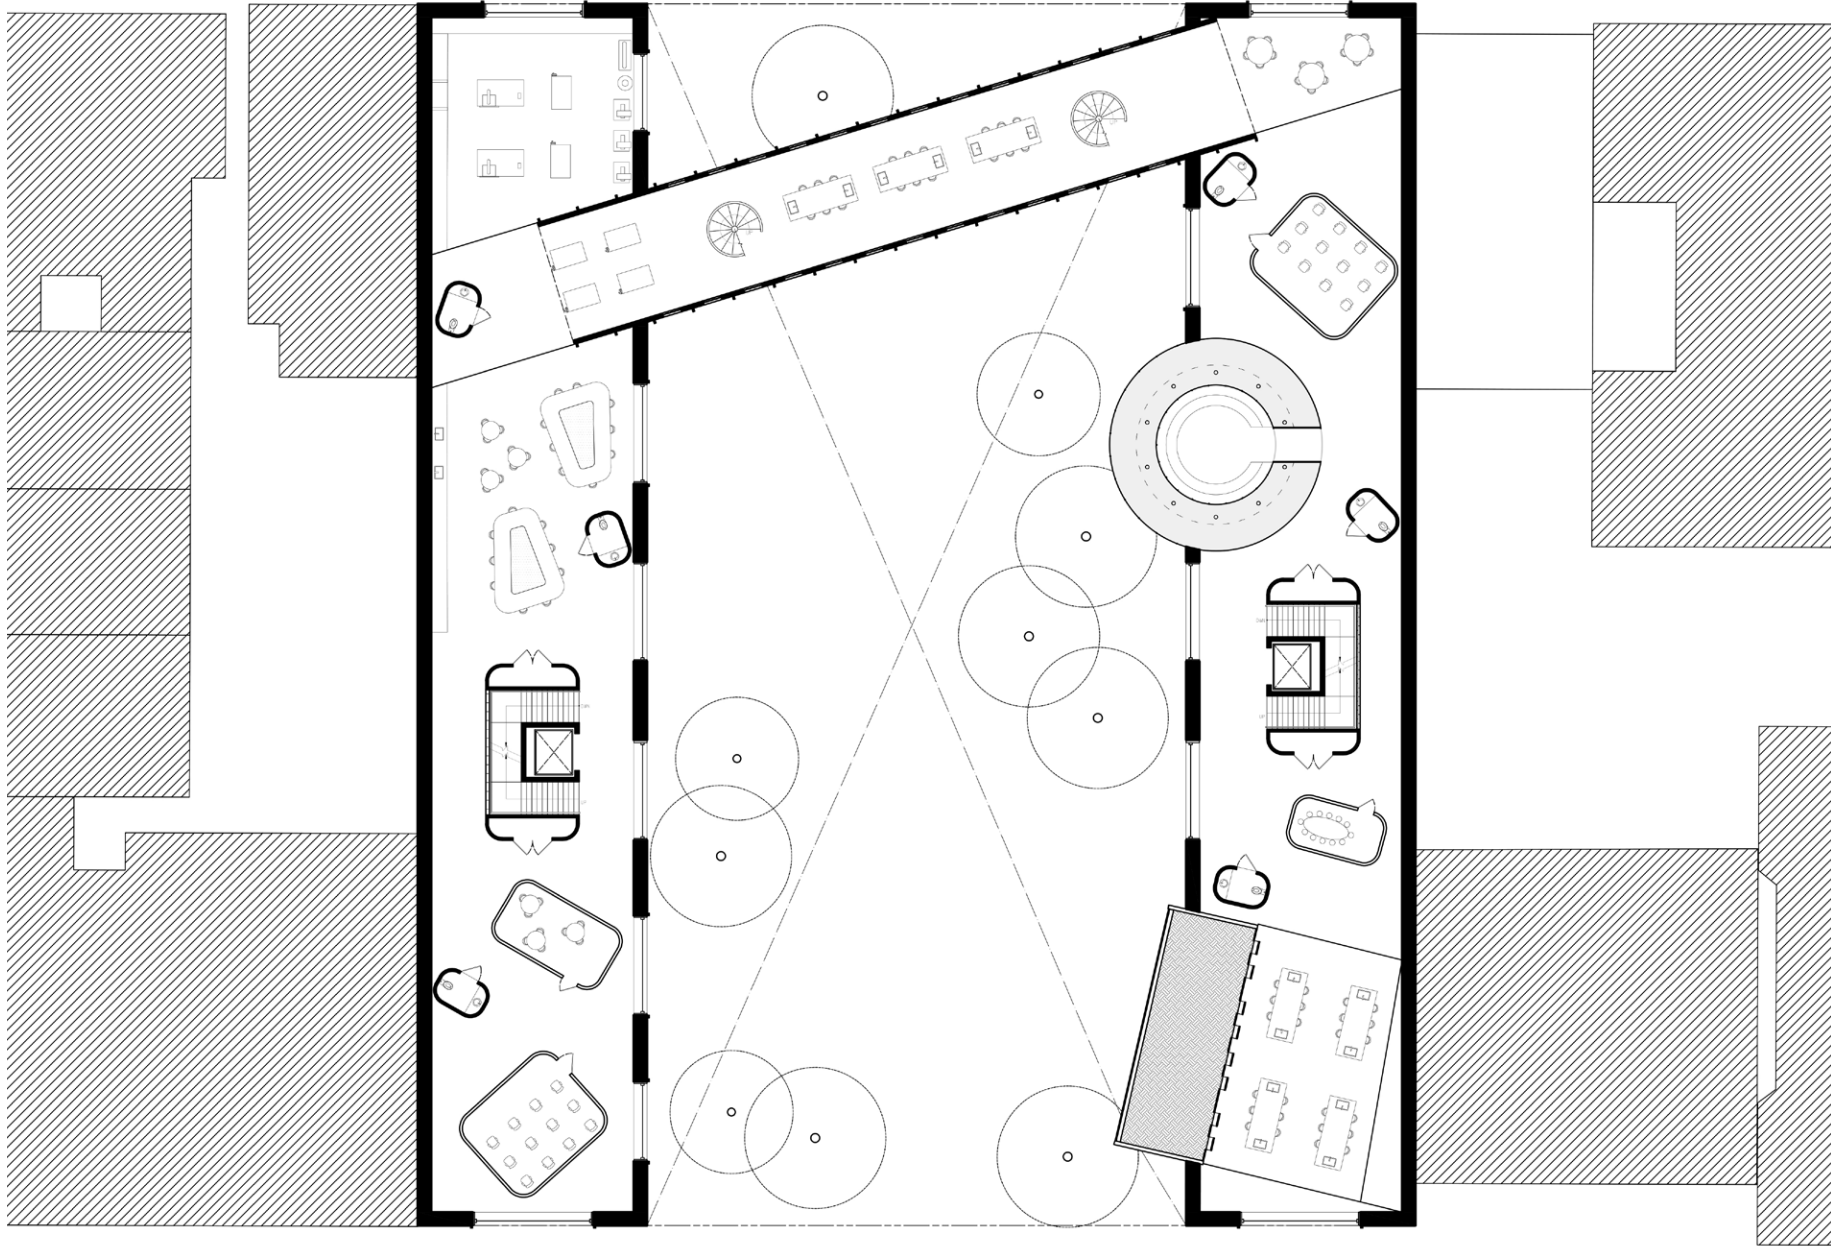



 **THIRD FLOOR PLAN**
(NEW LEVEL)

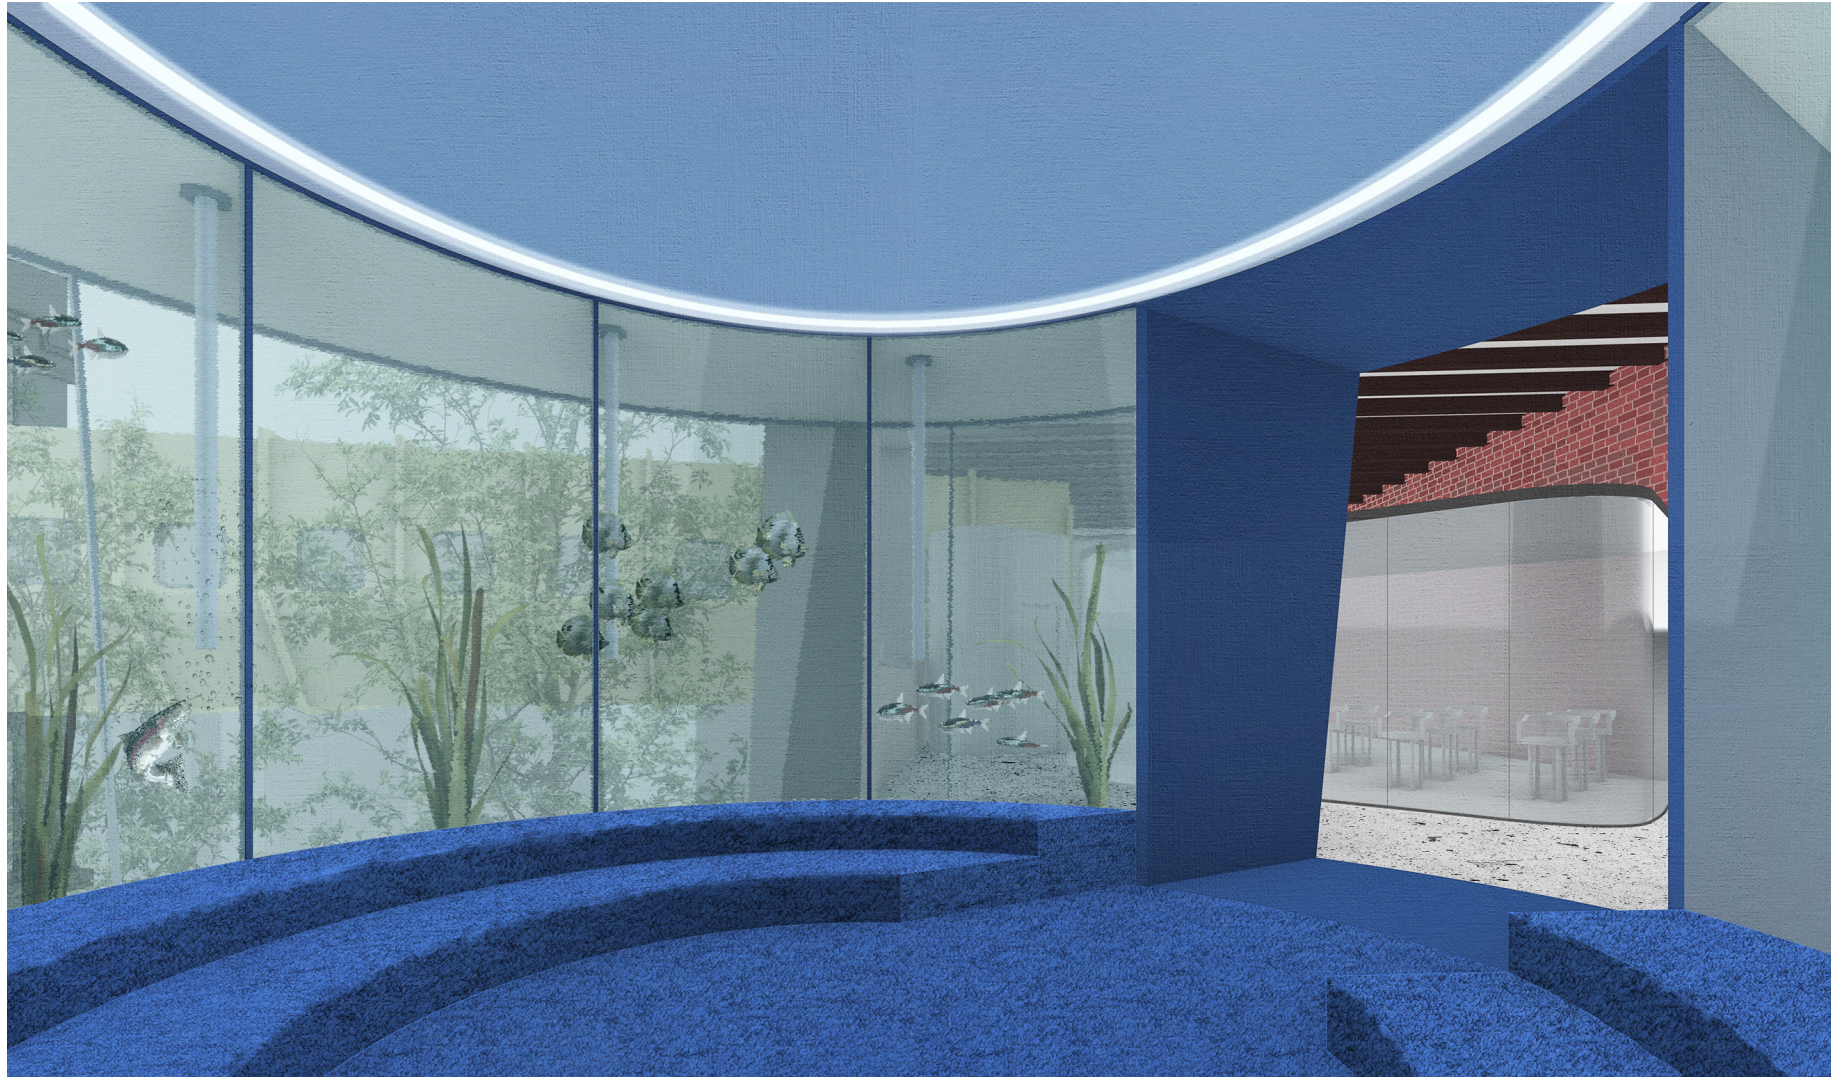

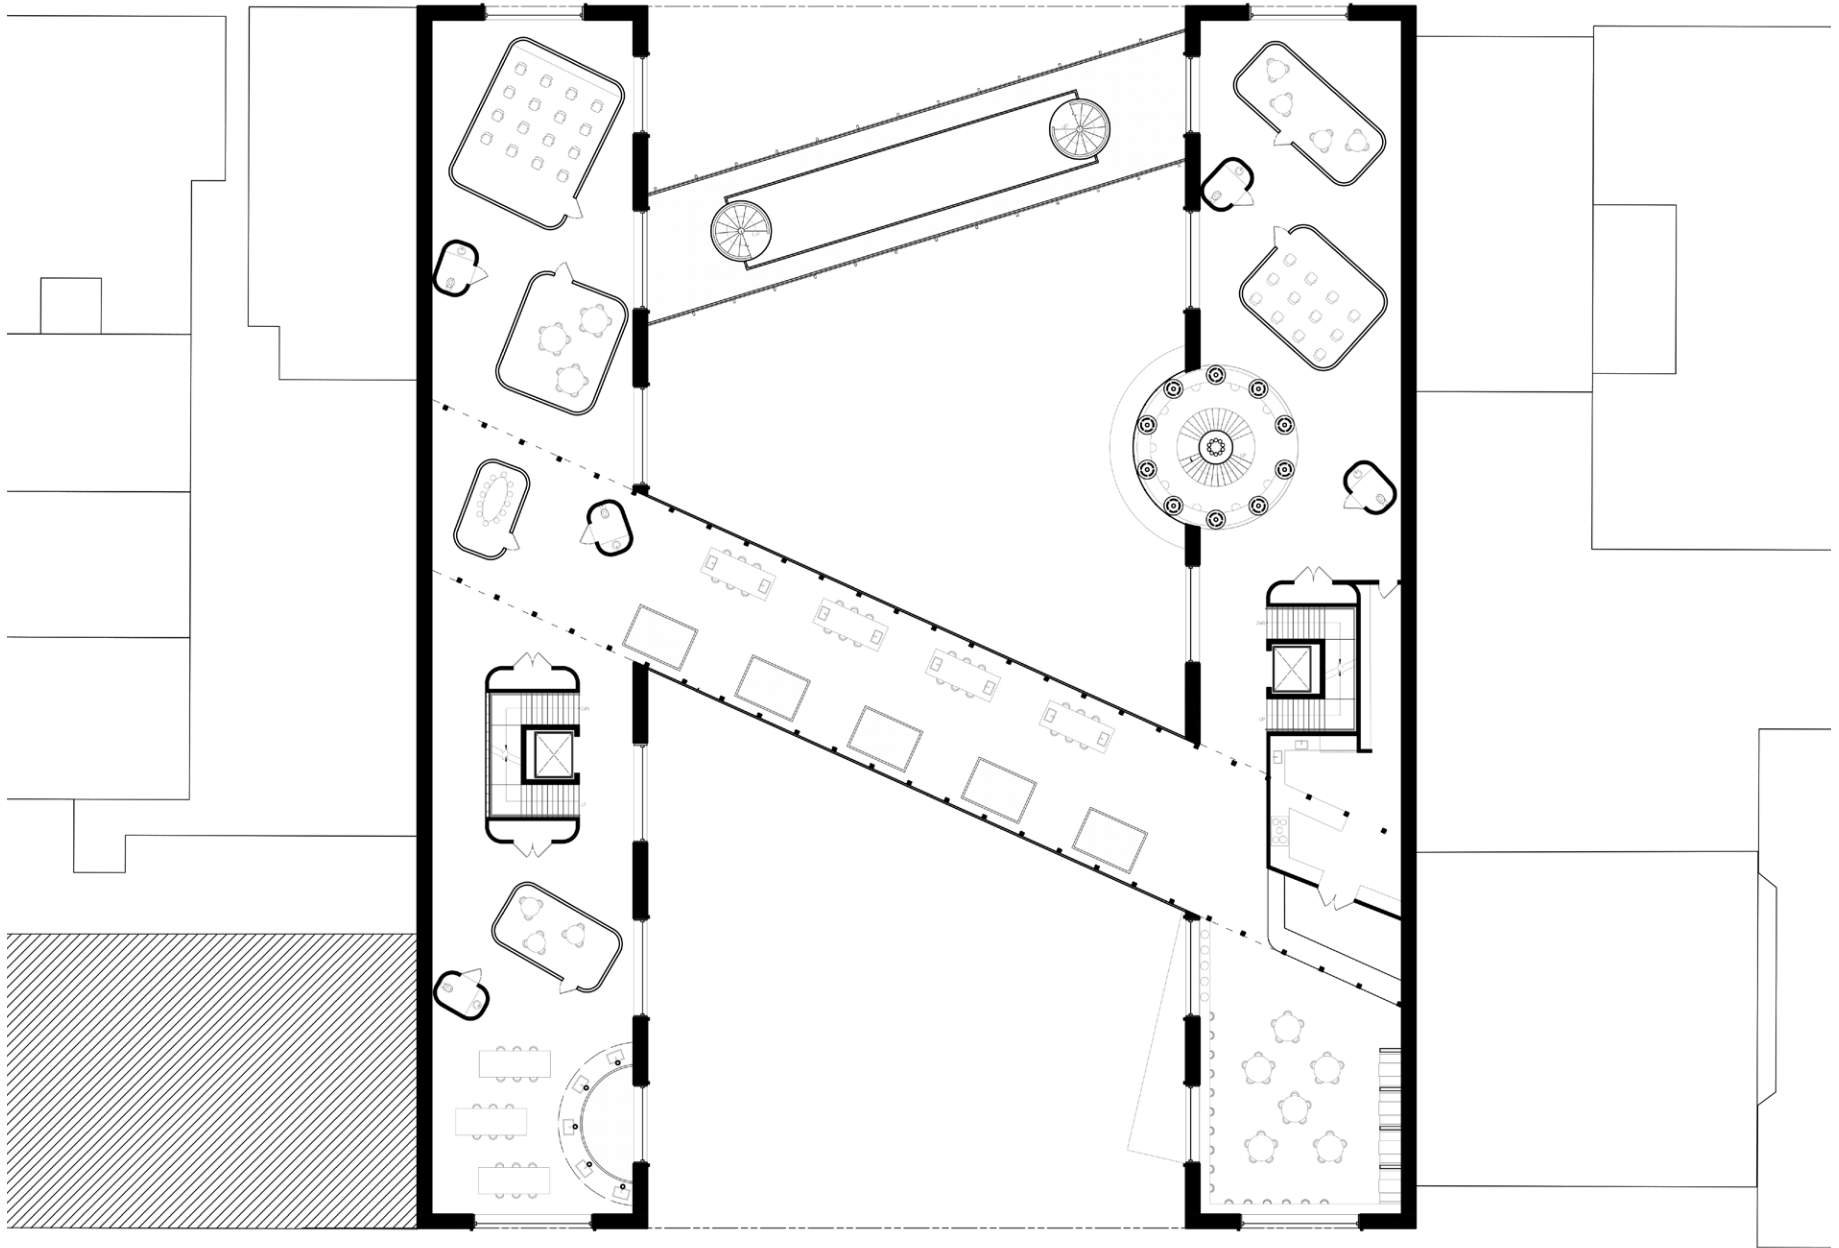



 **FOURTH LEVEL**
(NEW LEVEL)

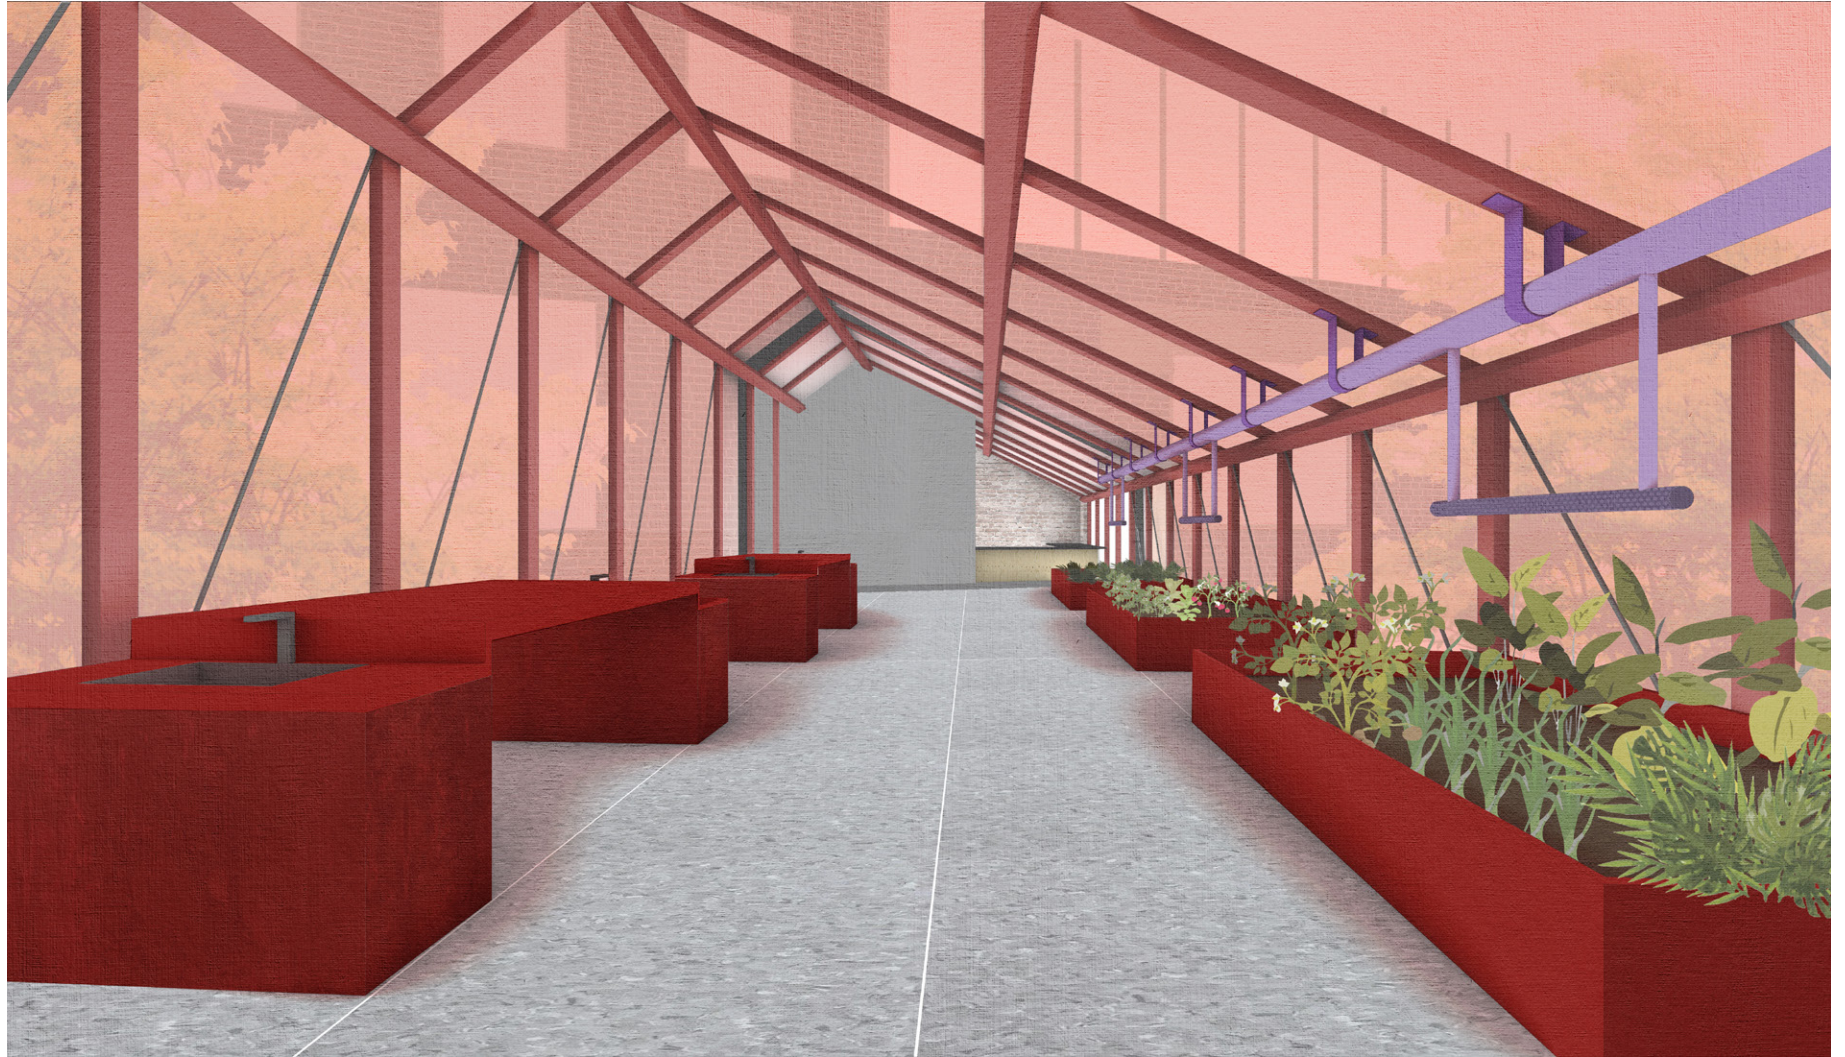


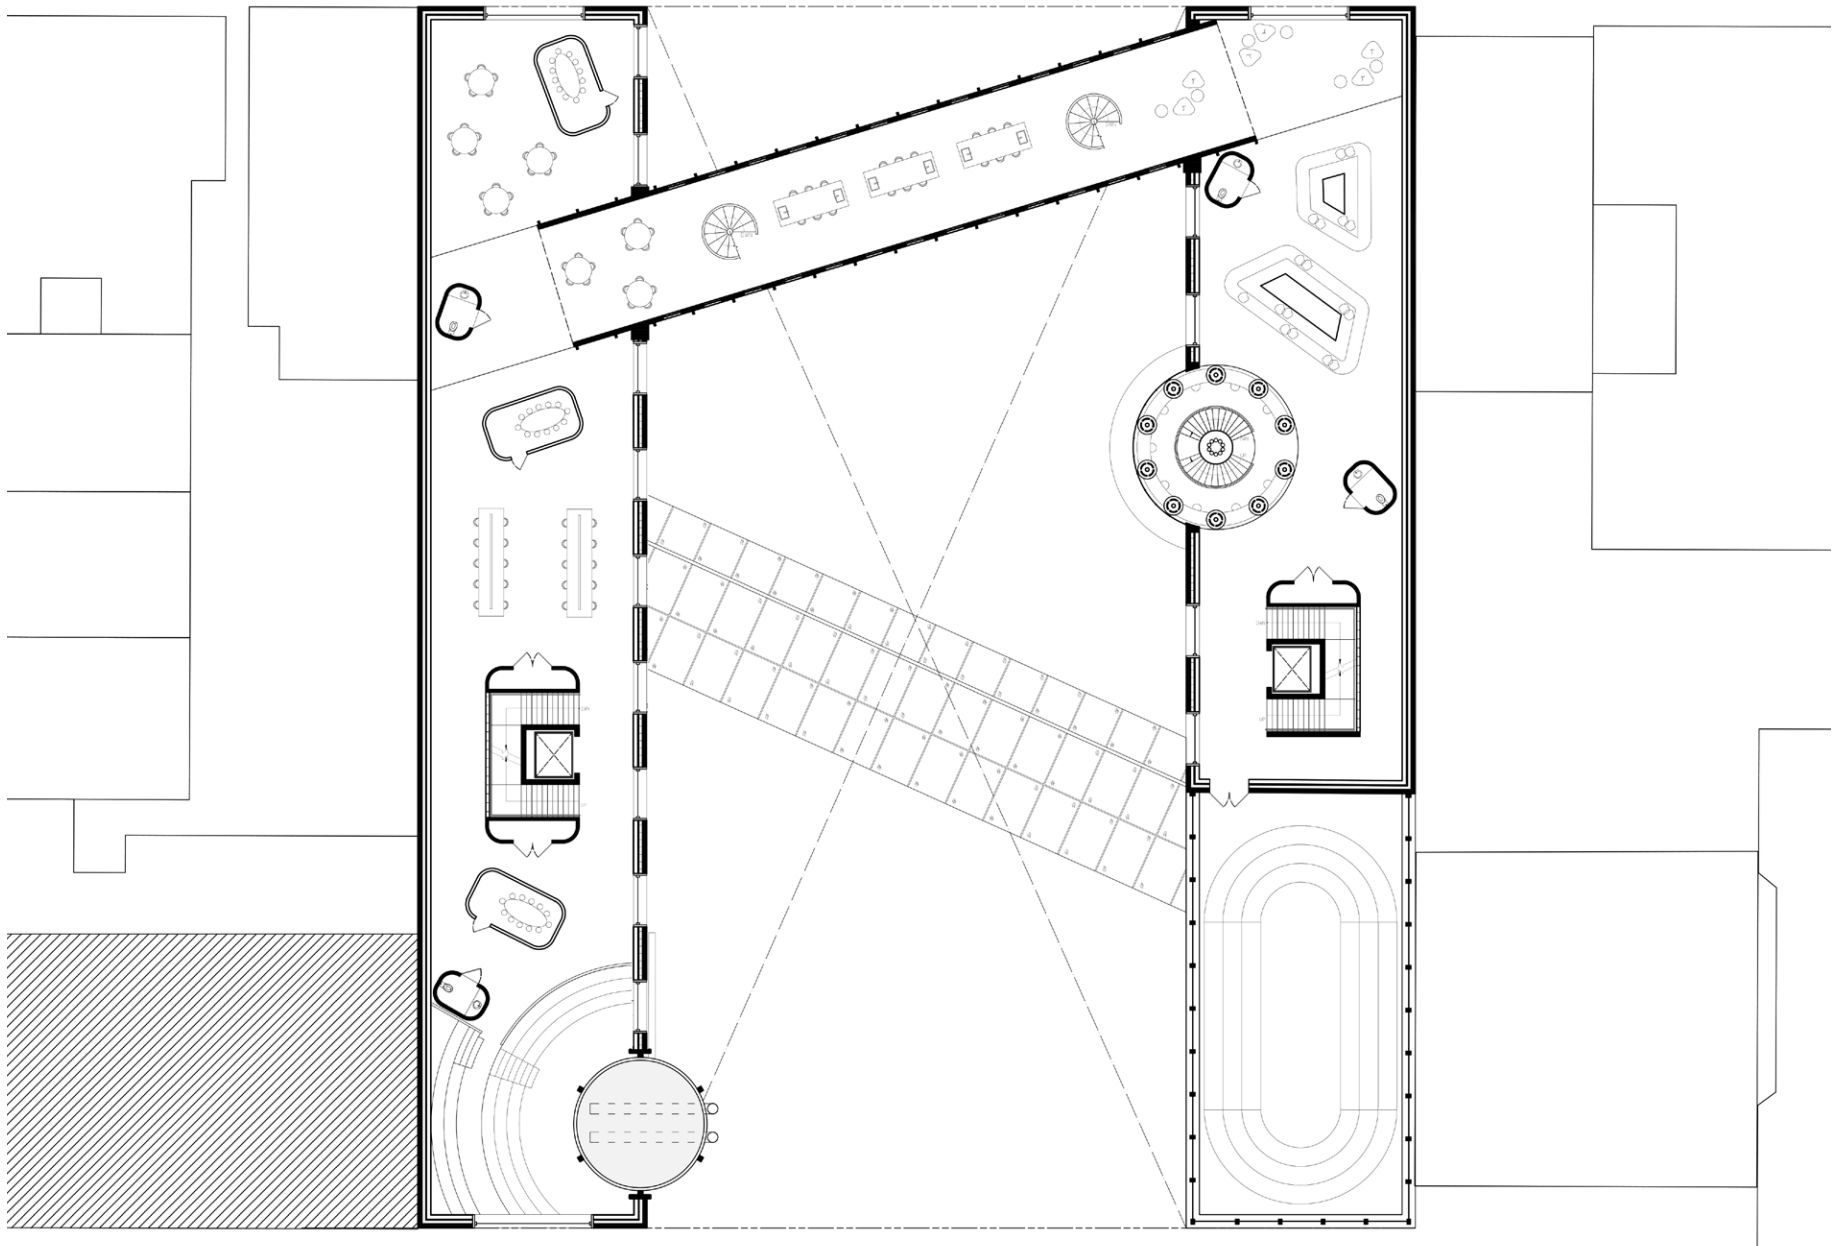



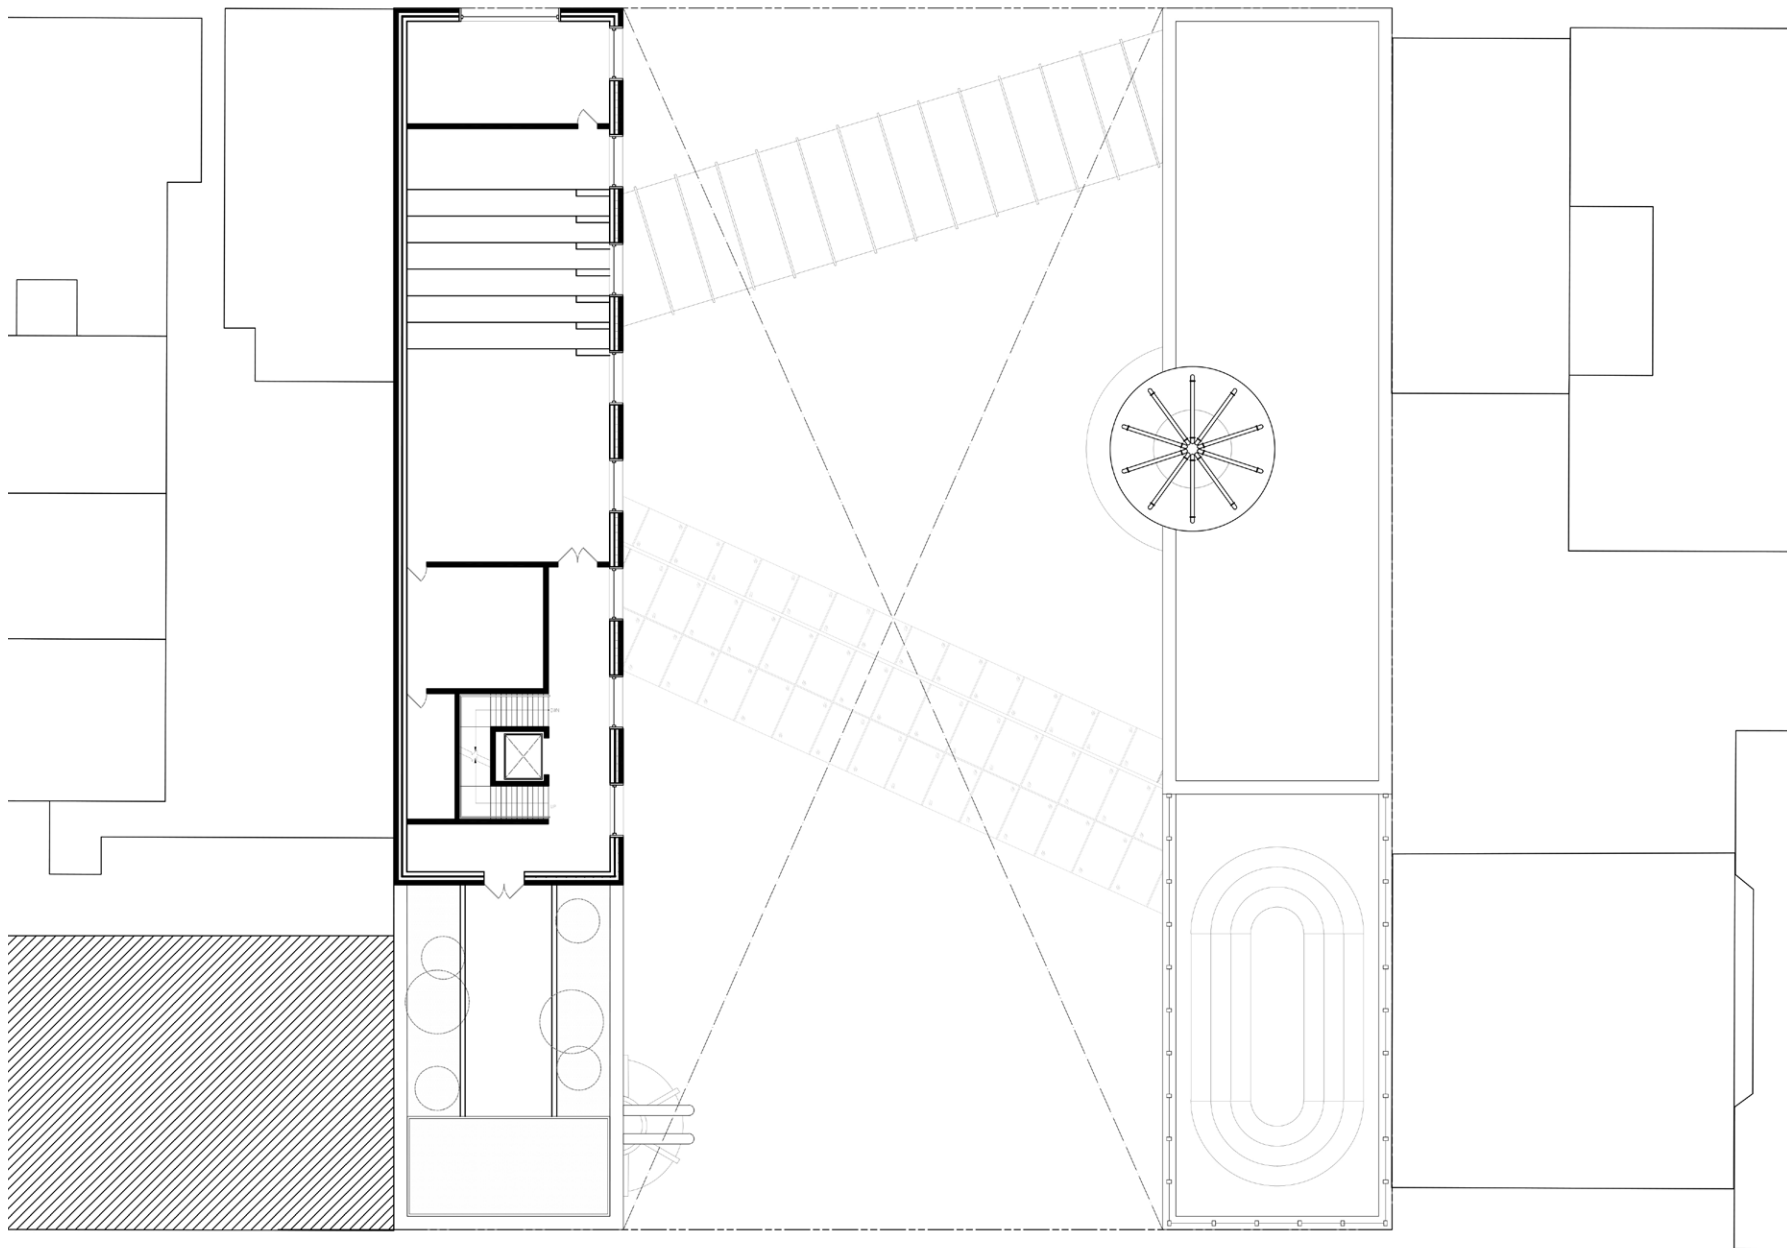

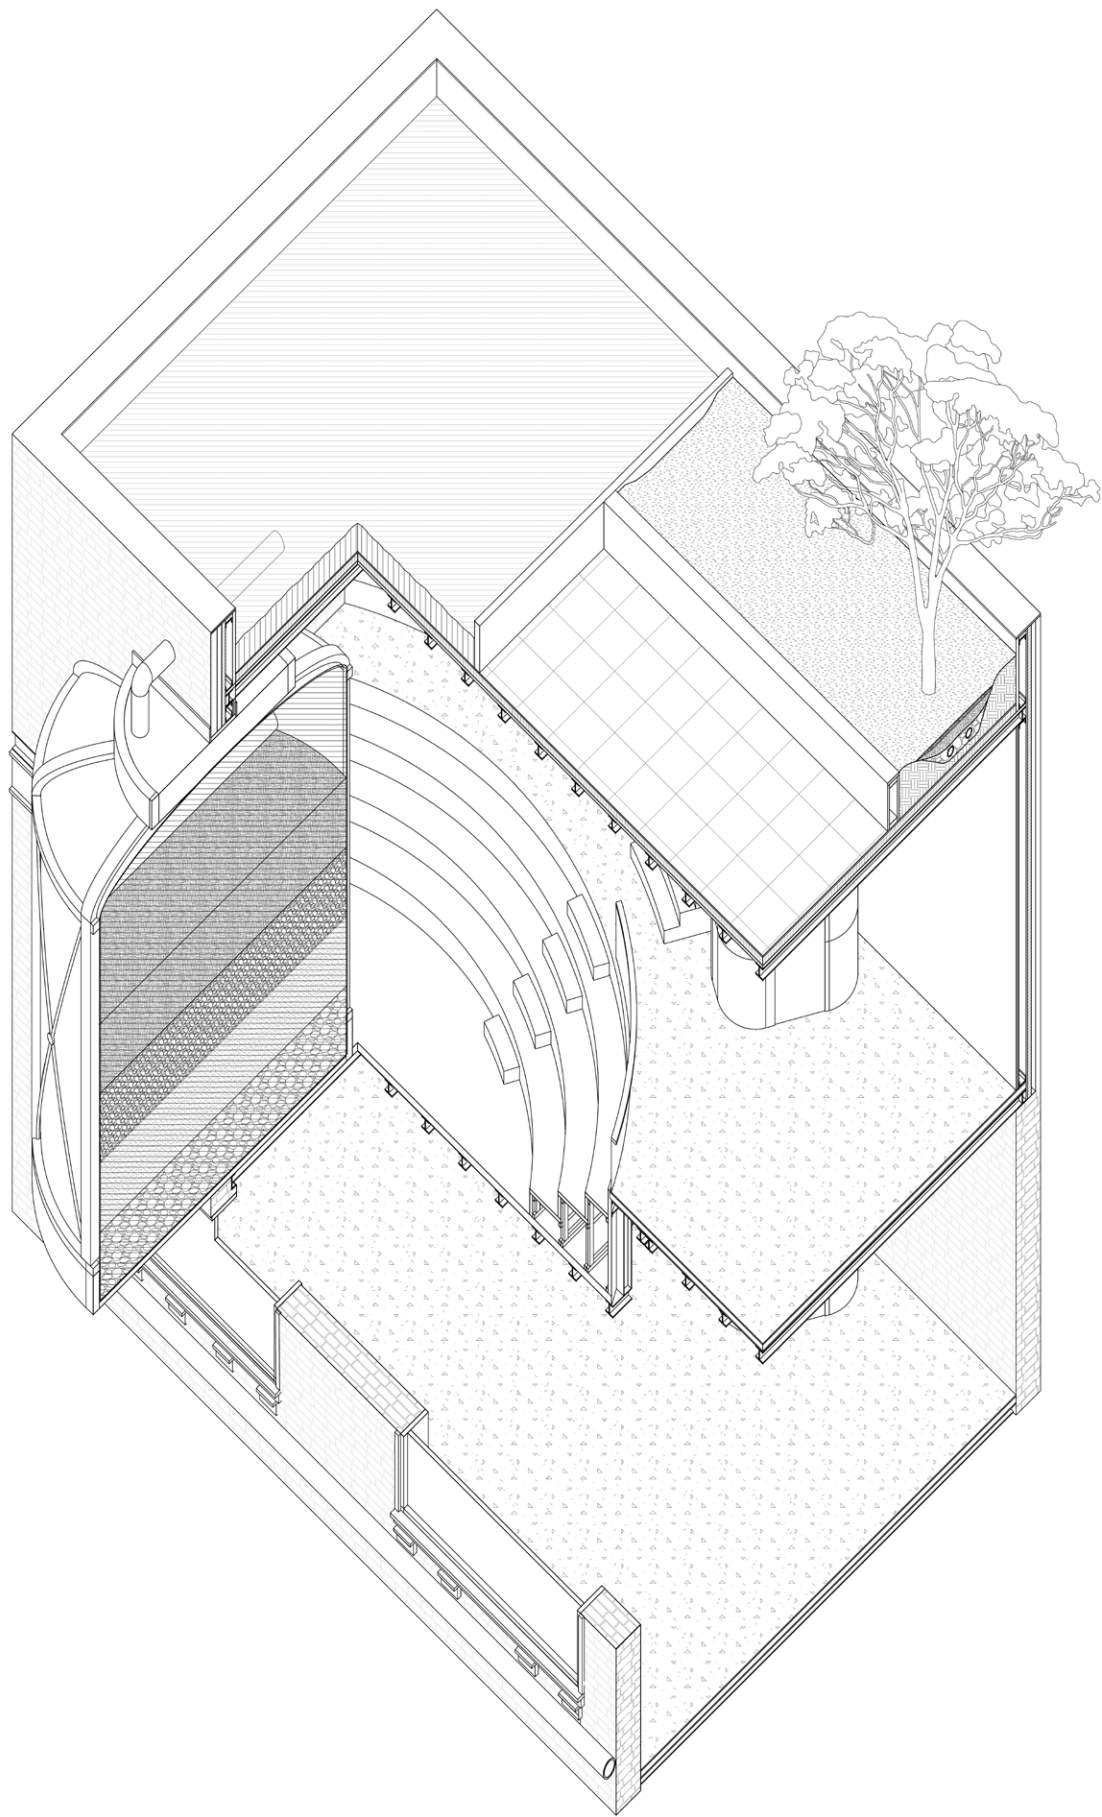

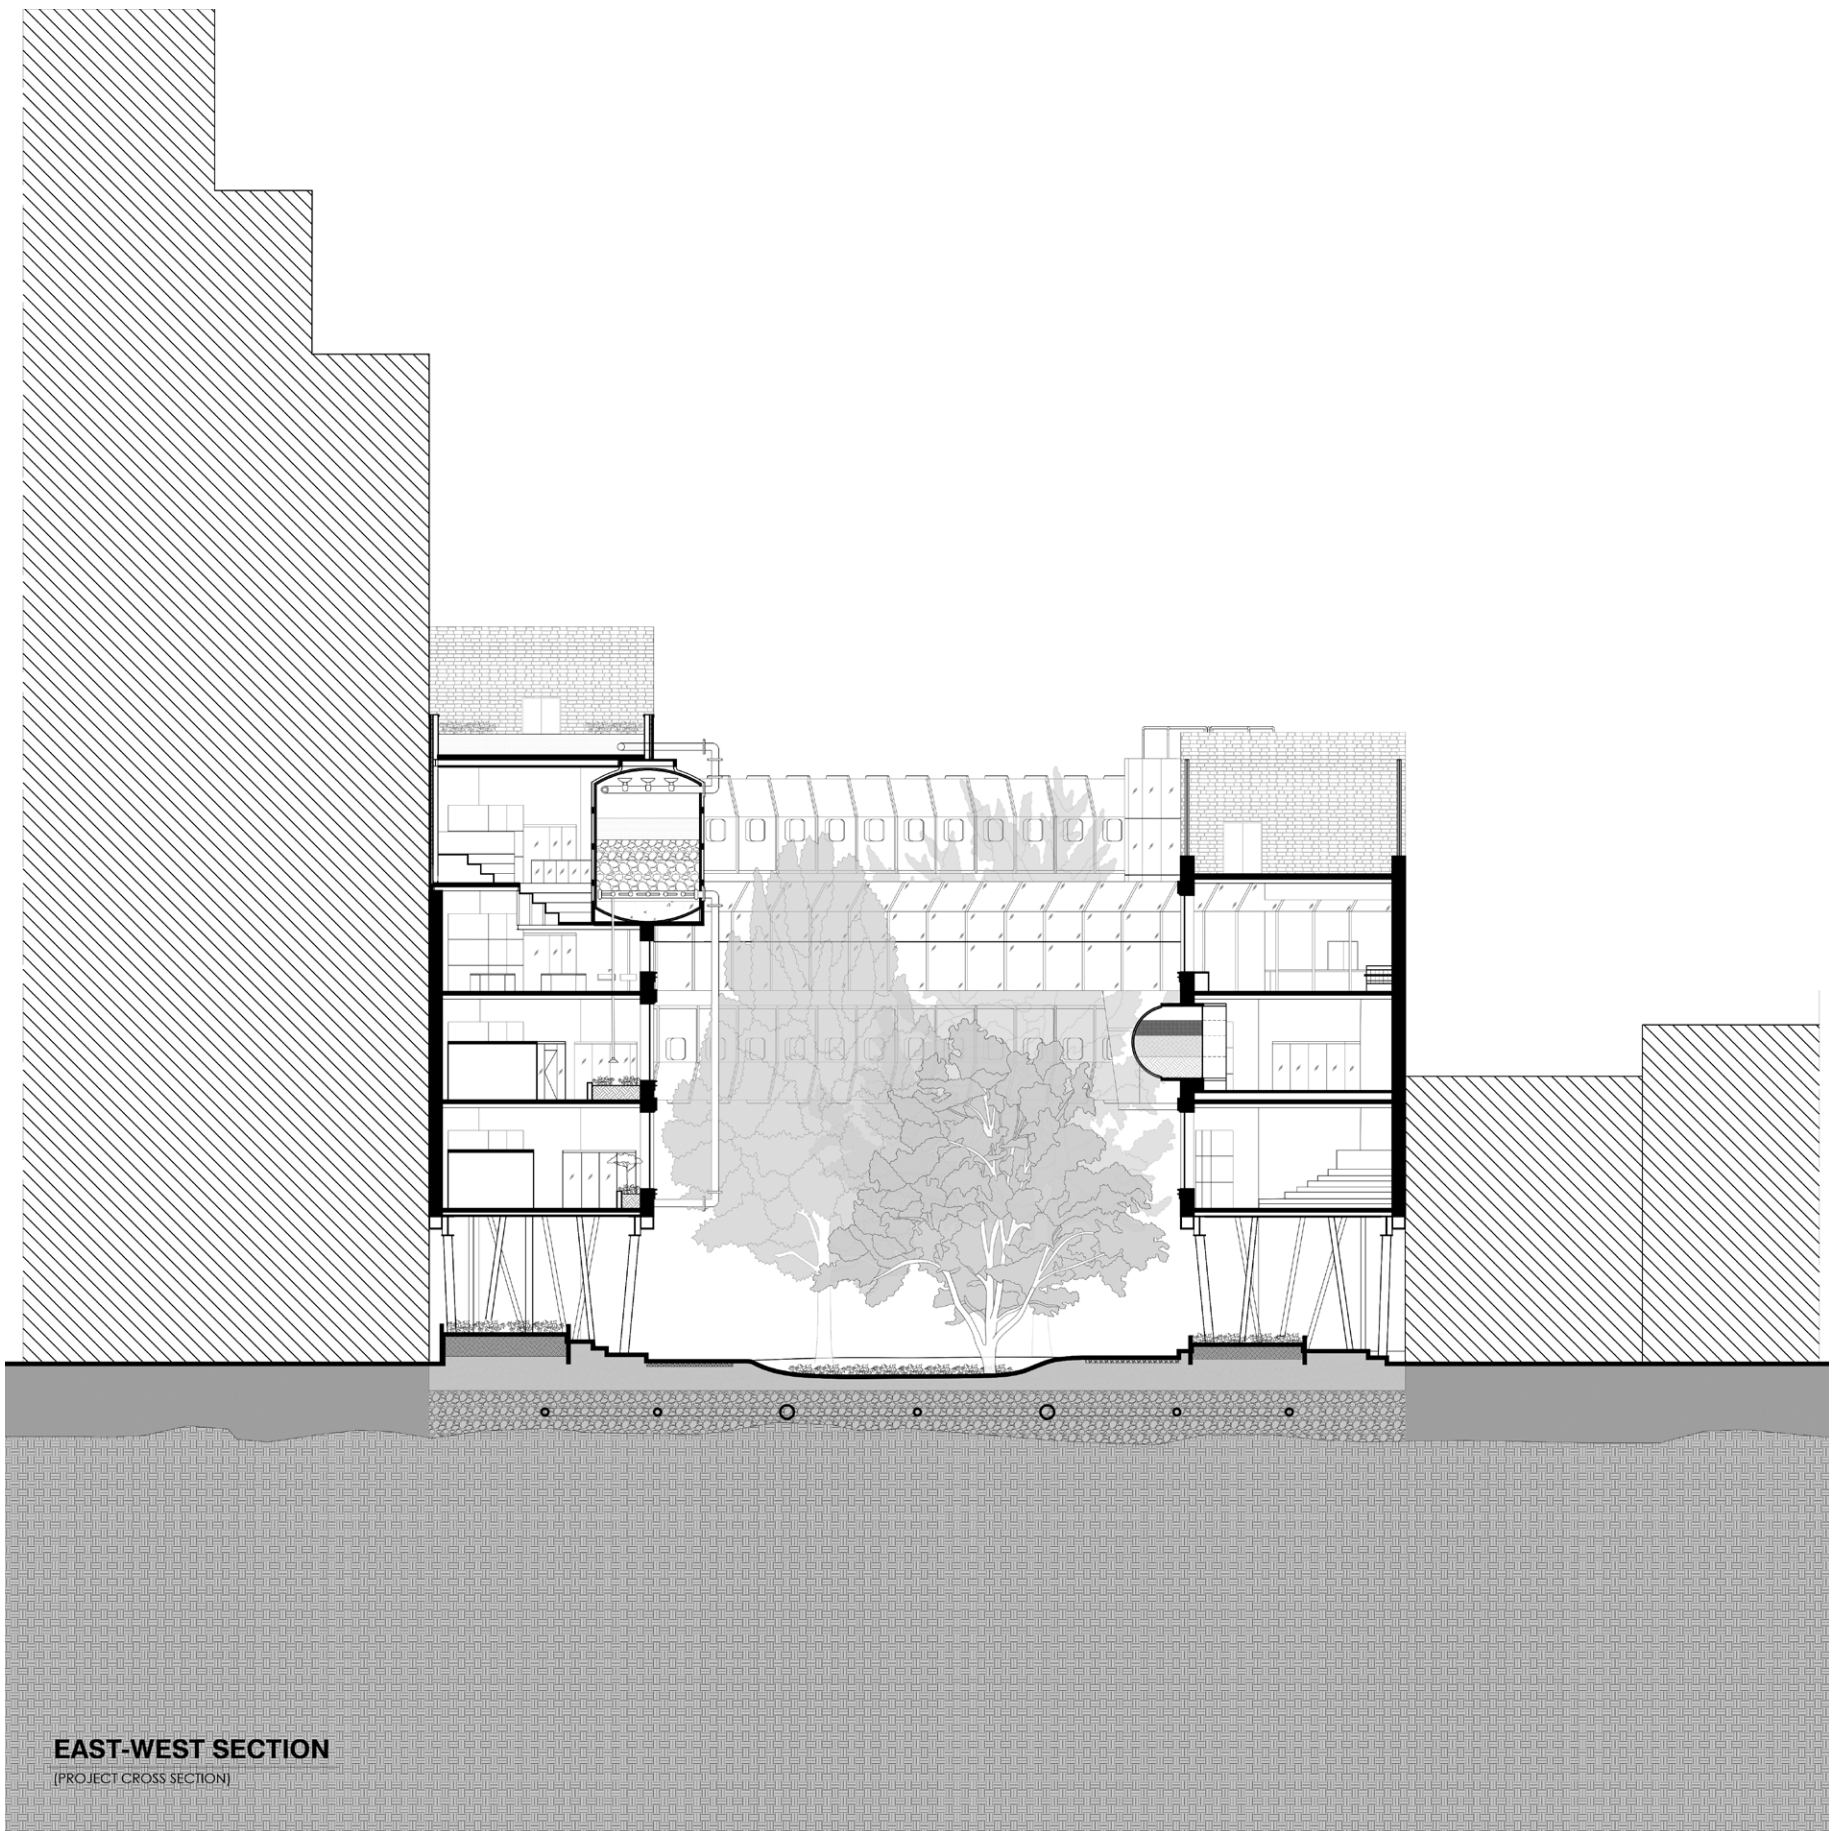

EAST-WEST SECTION
[PROJECT CROSS SECTION]