


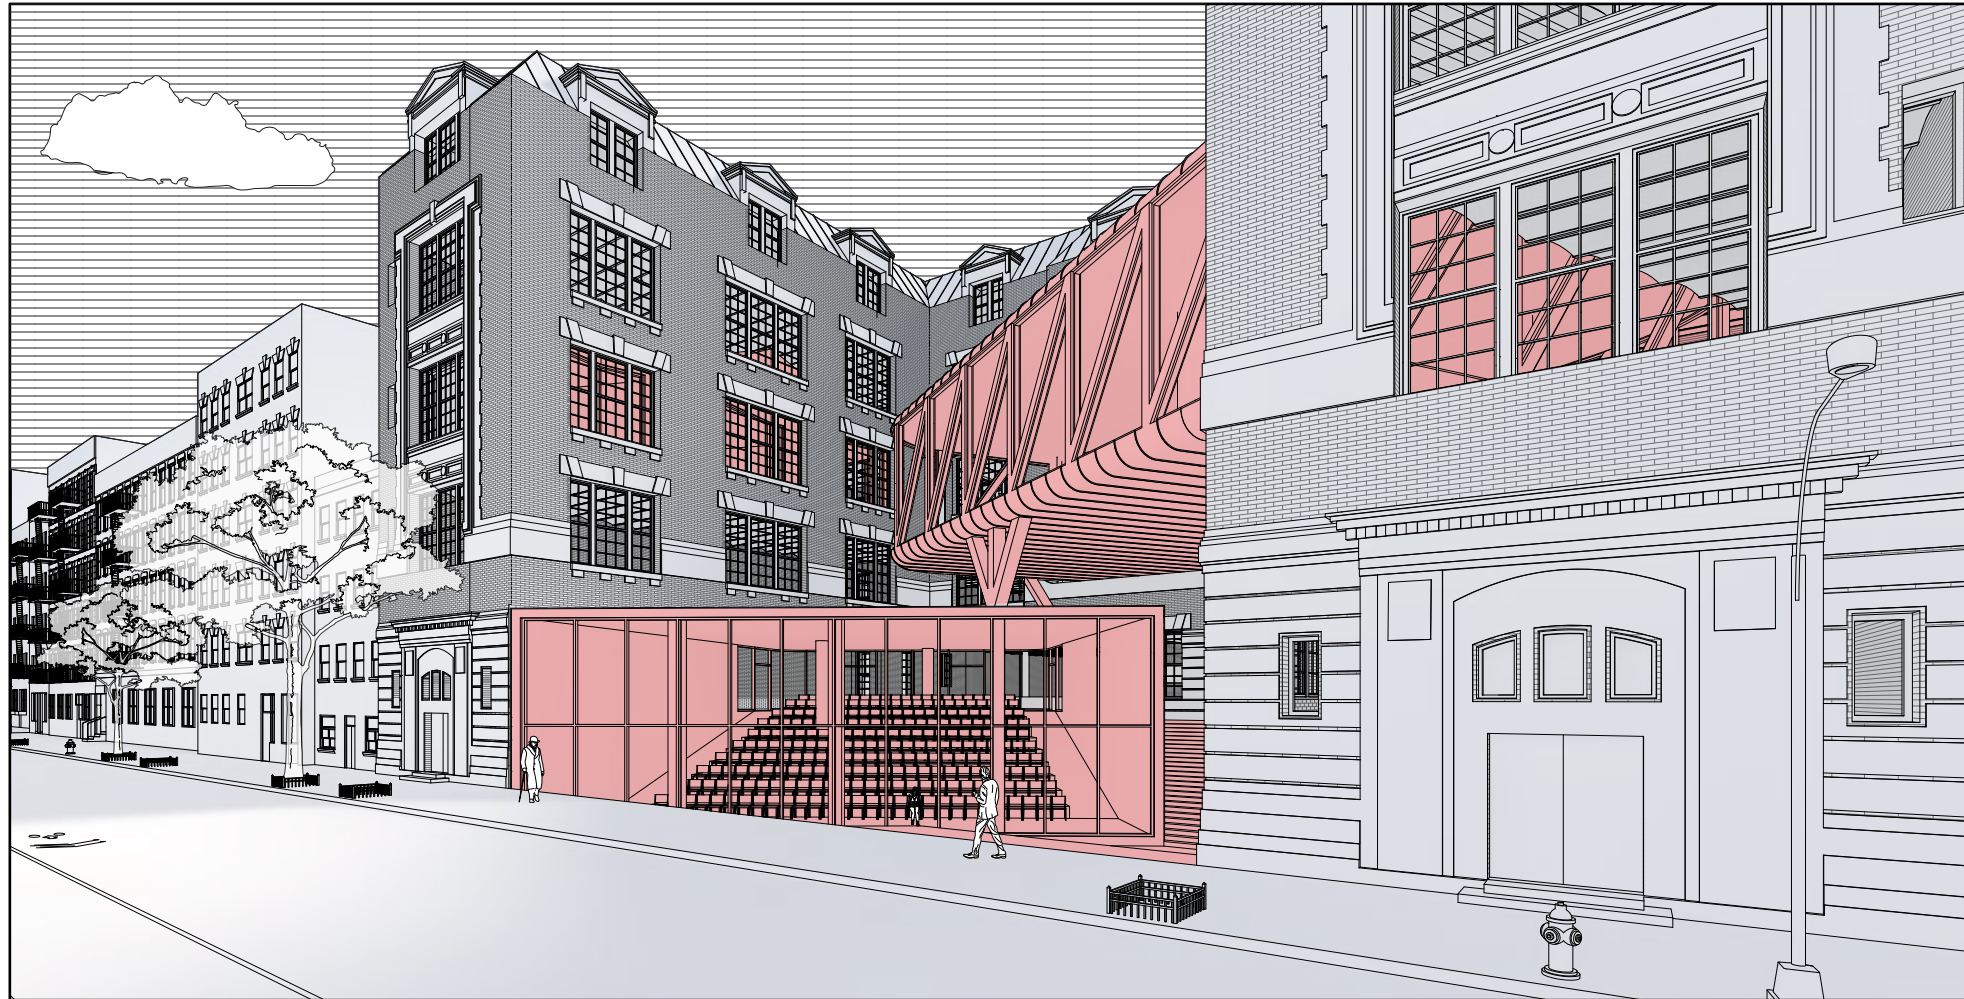
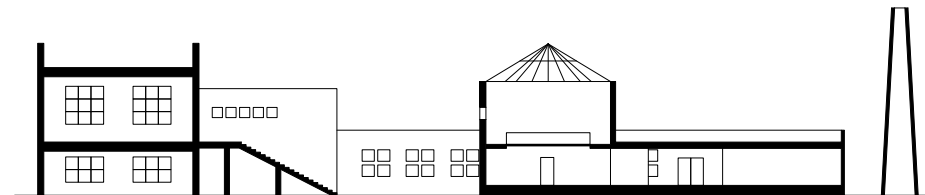


The City School  
Henry Black

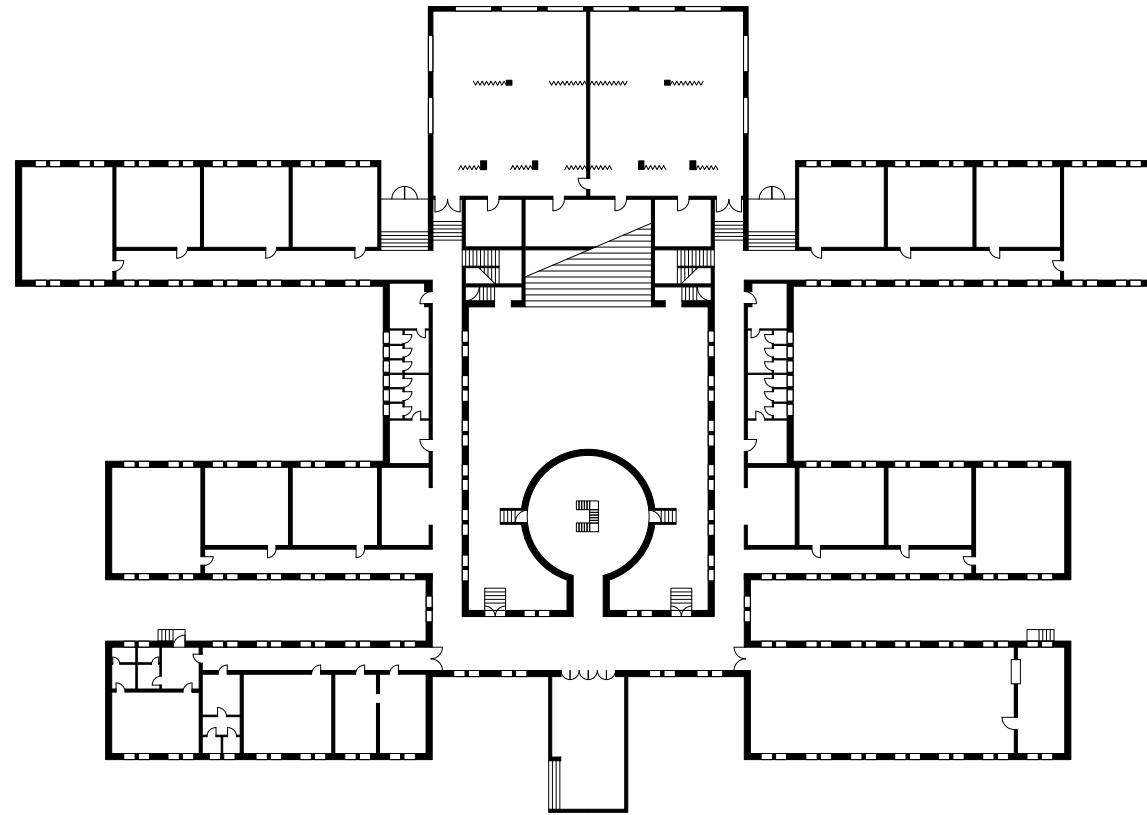

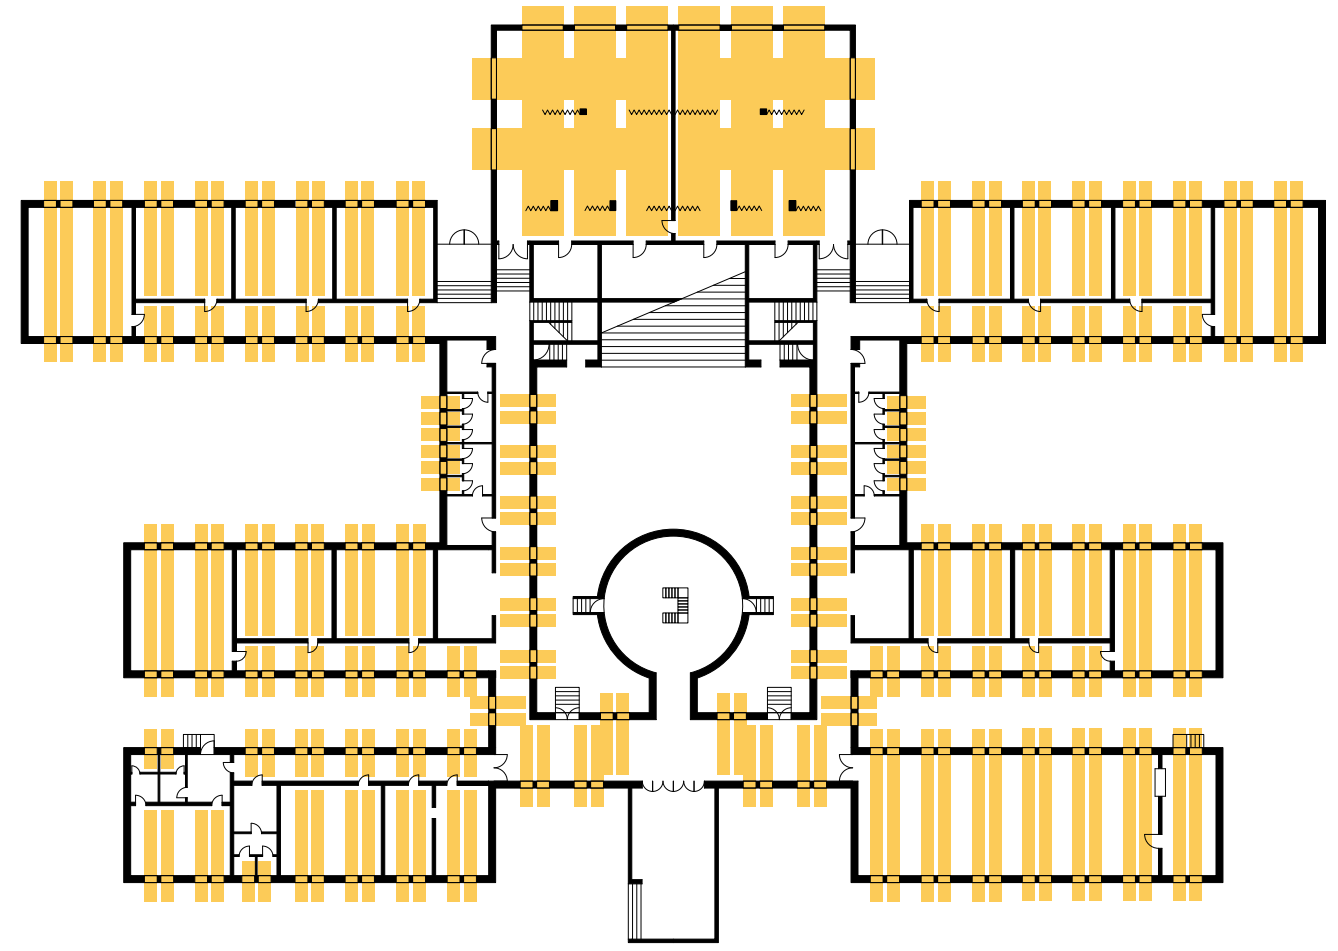

Precedent Study  
Fagnano Olana Elementary School  
Aldo Rossi

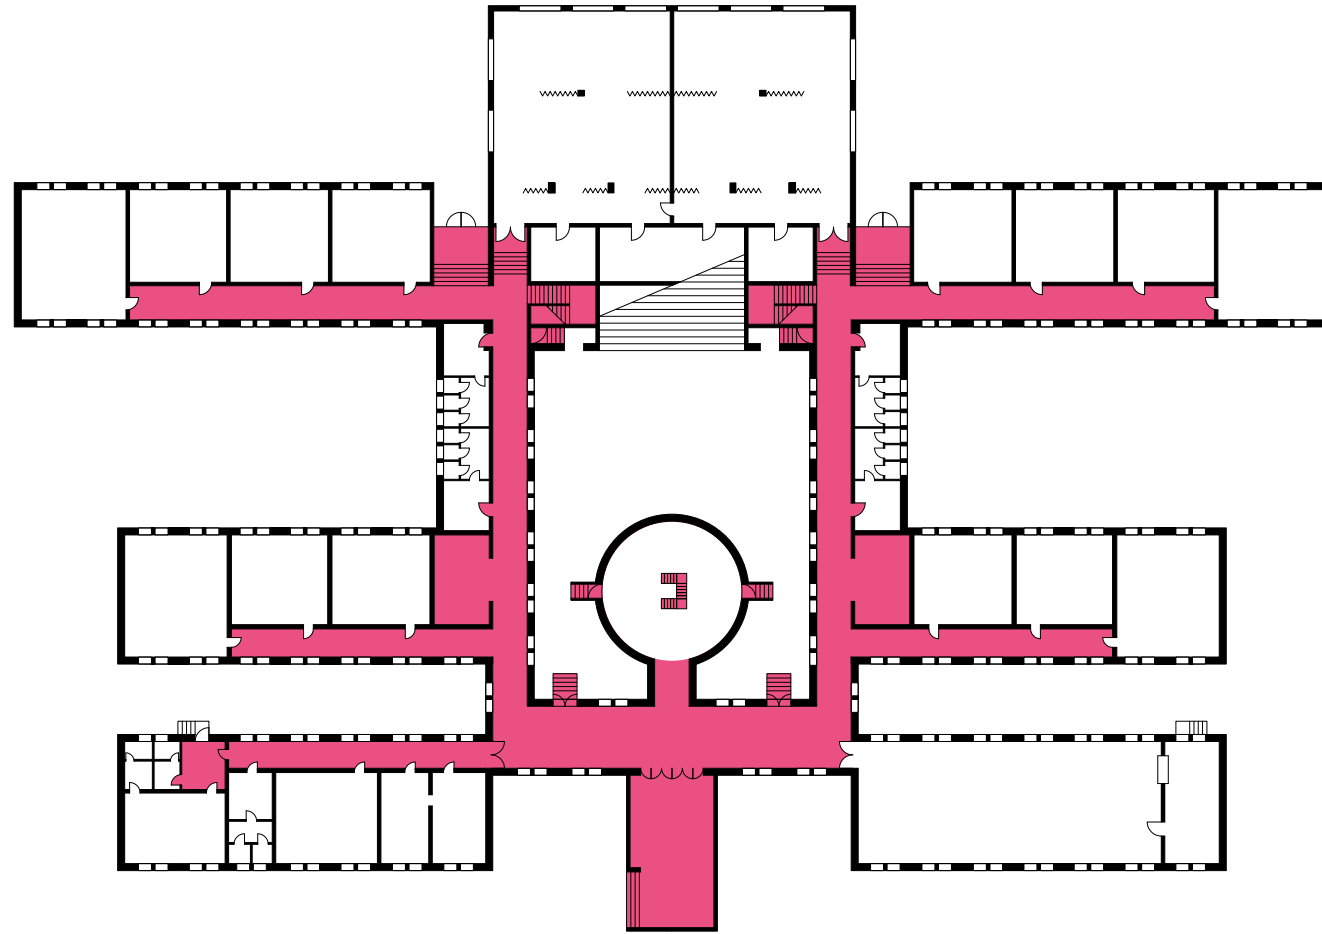

Circulation and View Study





Student



7:45 am  
Leave Home

7:48 am  
Pass Mural

7:53 am  
Walk Through Park

7:57 am  
Pass Art Garden

8:00 am  
Arrive at School

8:15 am  
Maker Class



11:00 am  
School Presentation

1:00 pm  
Group Class

3:00 pm  
Leave School

3:30 pm  
Walk in Garden

4:30 pm  
Pass Mural

4:35 pm  
Play in Park

Community Member



5:00 pm  
Leave Work

5:15 pm  
Pass Mural

5:30 pm  
Eat

6:00 pm  
Walk Through Park

6:15 pm  
Arrive at Community Event

6:18 pm  
Enter School



6:30 pm  
Talk

7:15 pm  
Enter Library


7:45 pm  
Enter Garden






8:20 pm  
Roam Neighborhood

9:00 pm  
Grab Drinks

Site Analysis





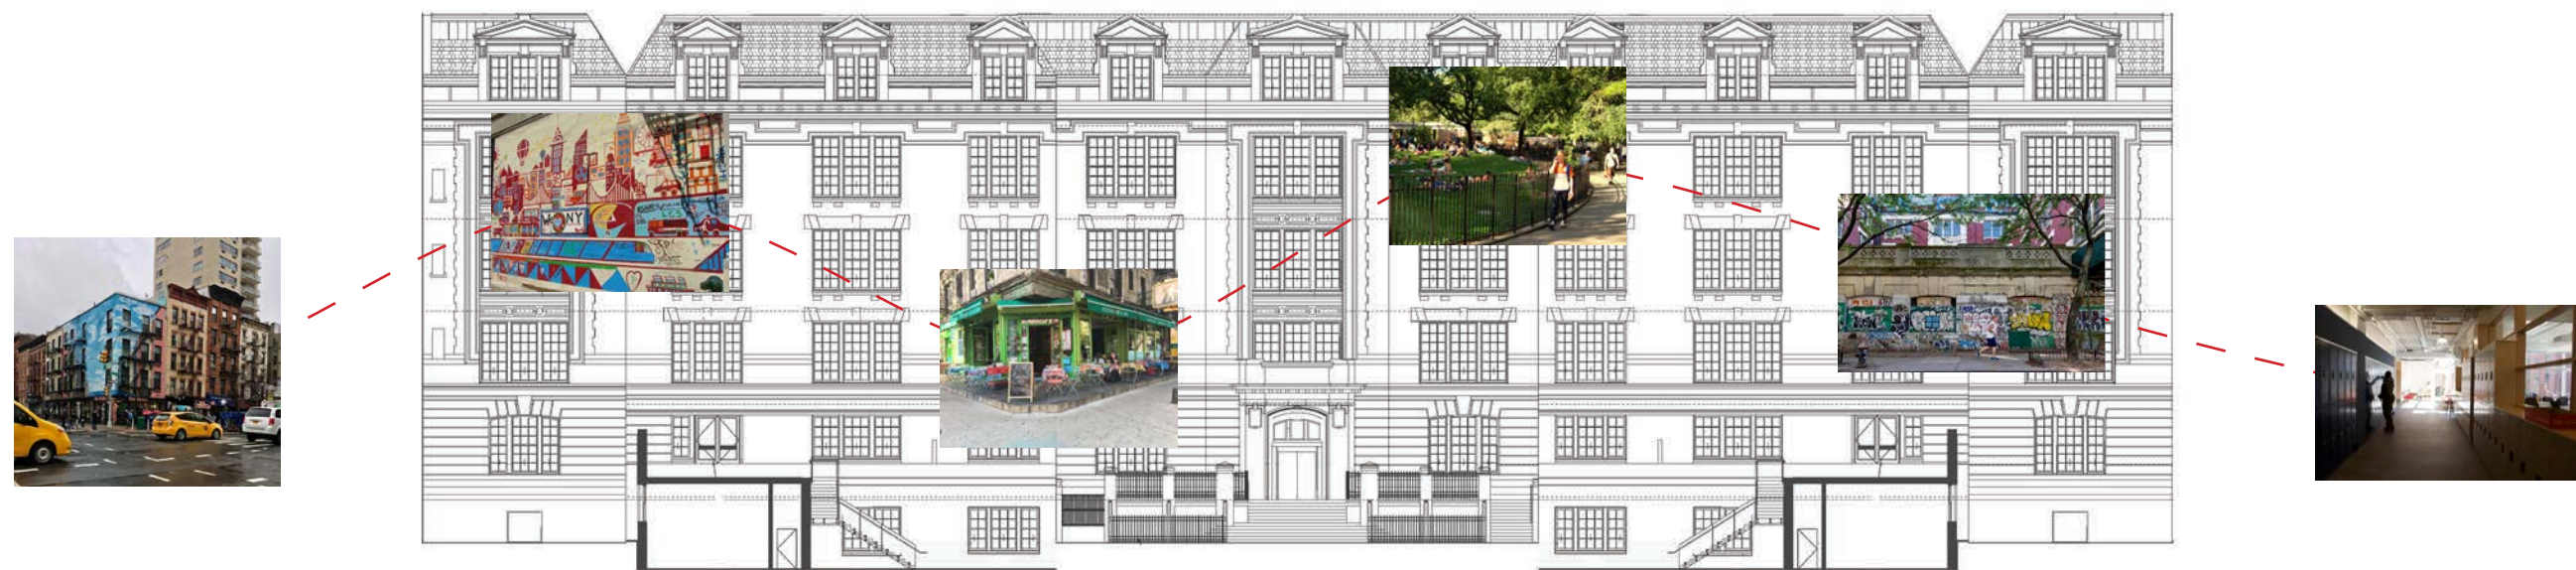


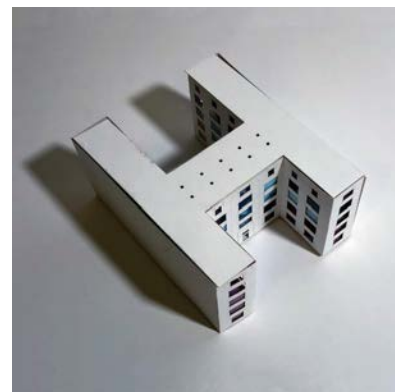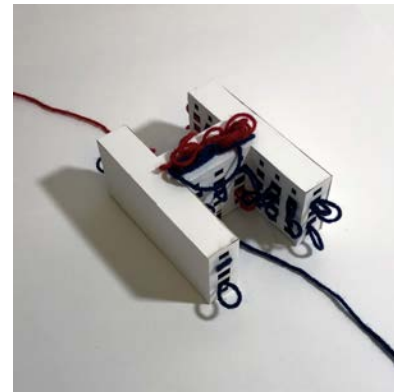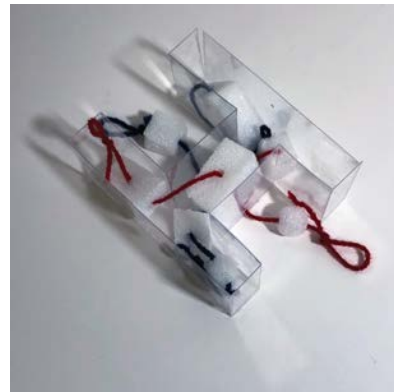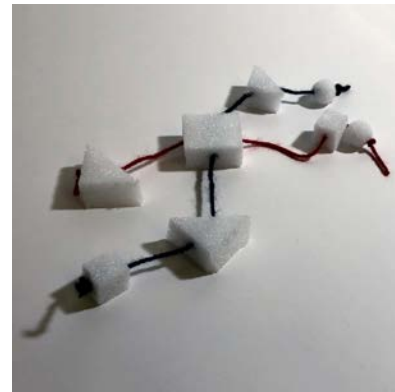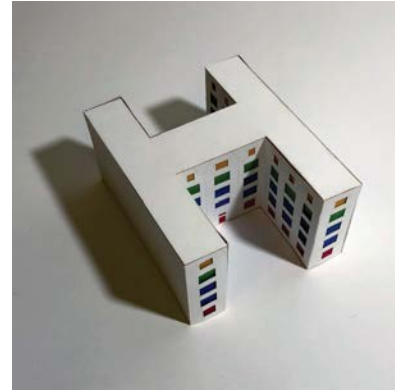

Concept Models




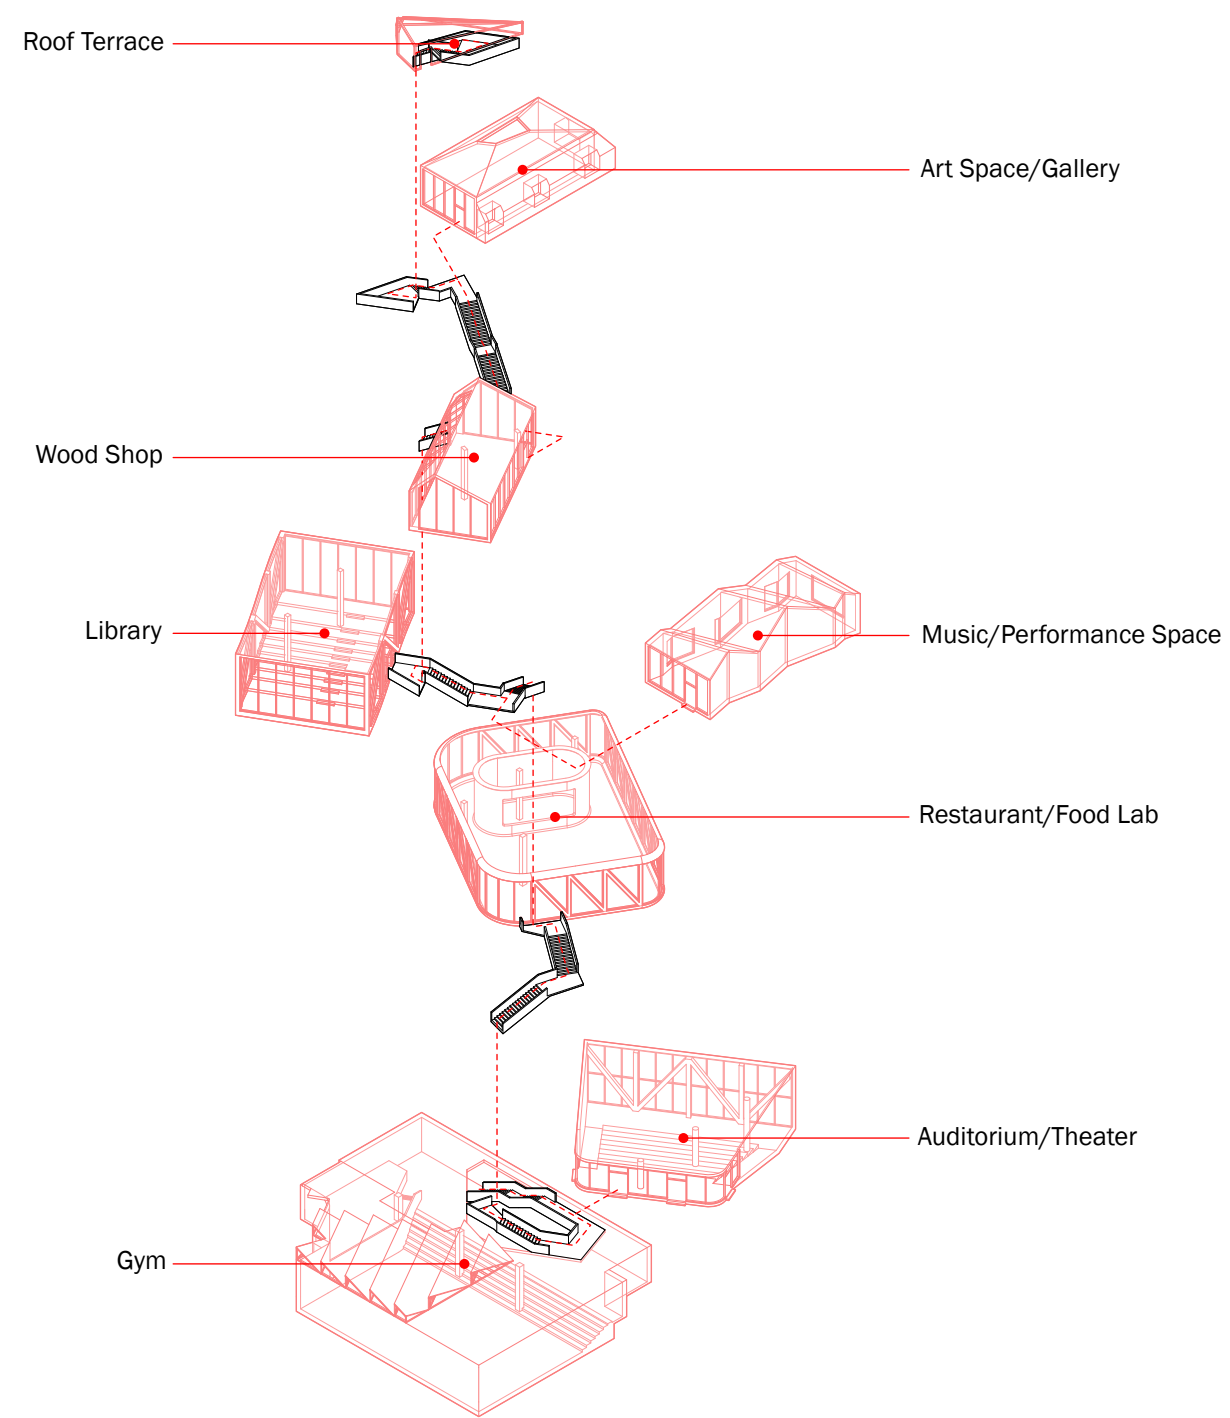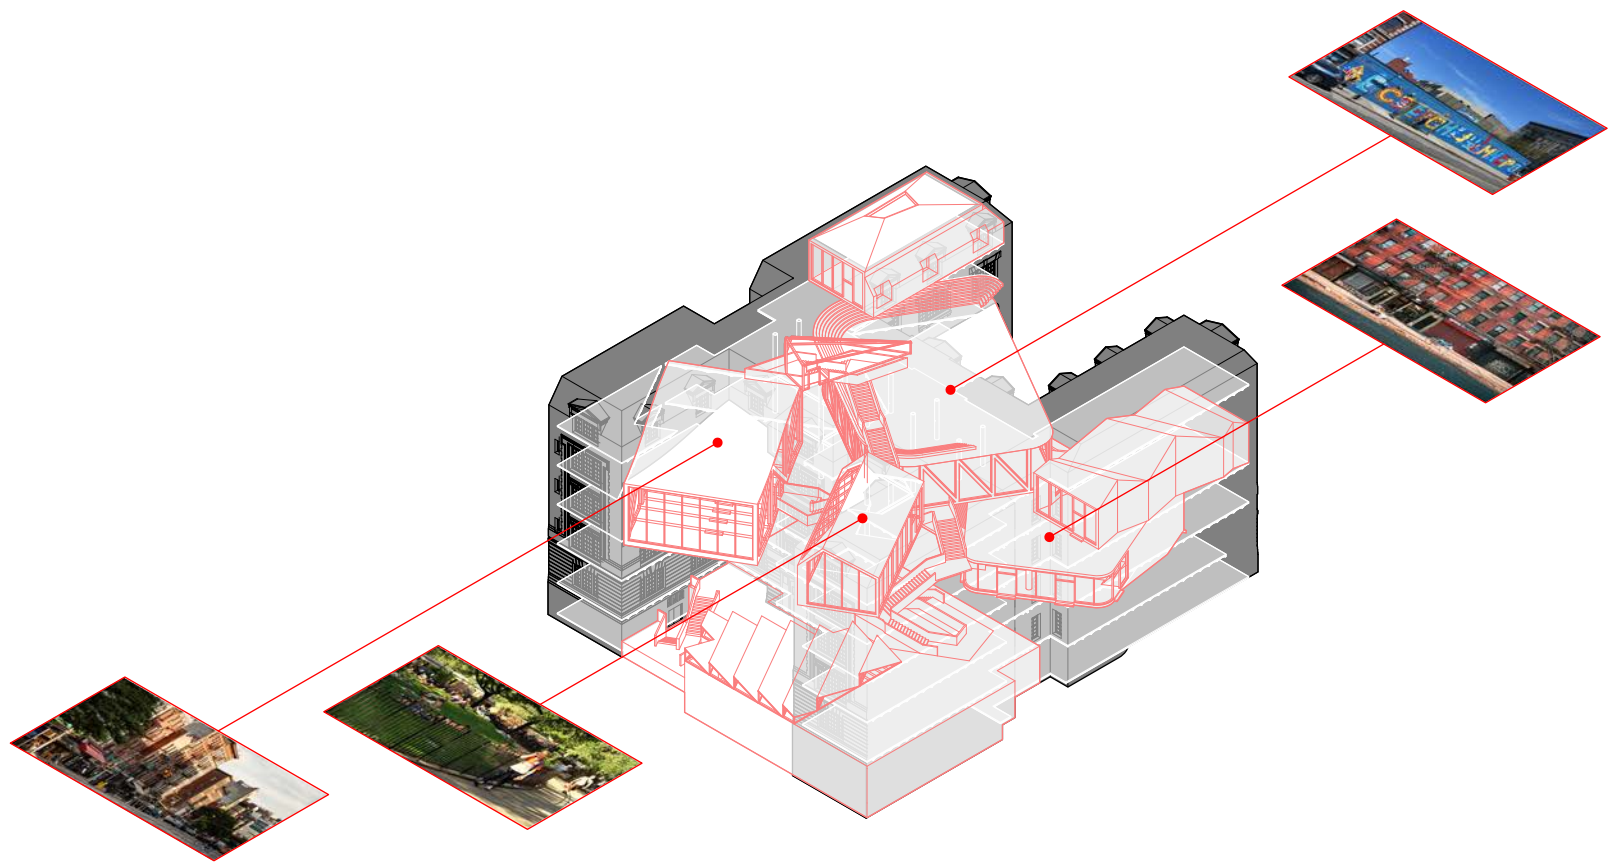

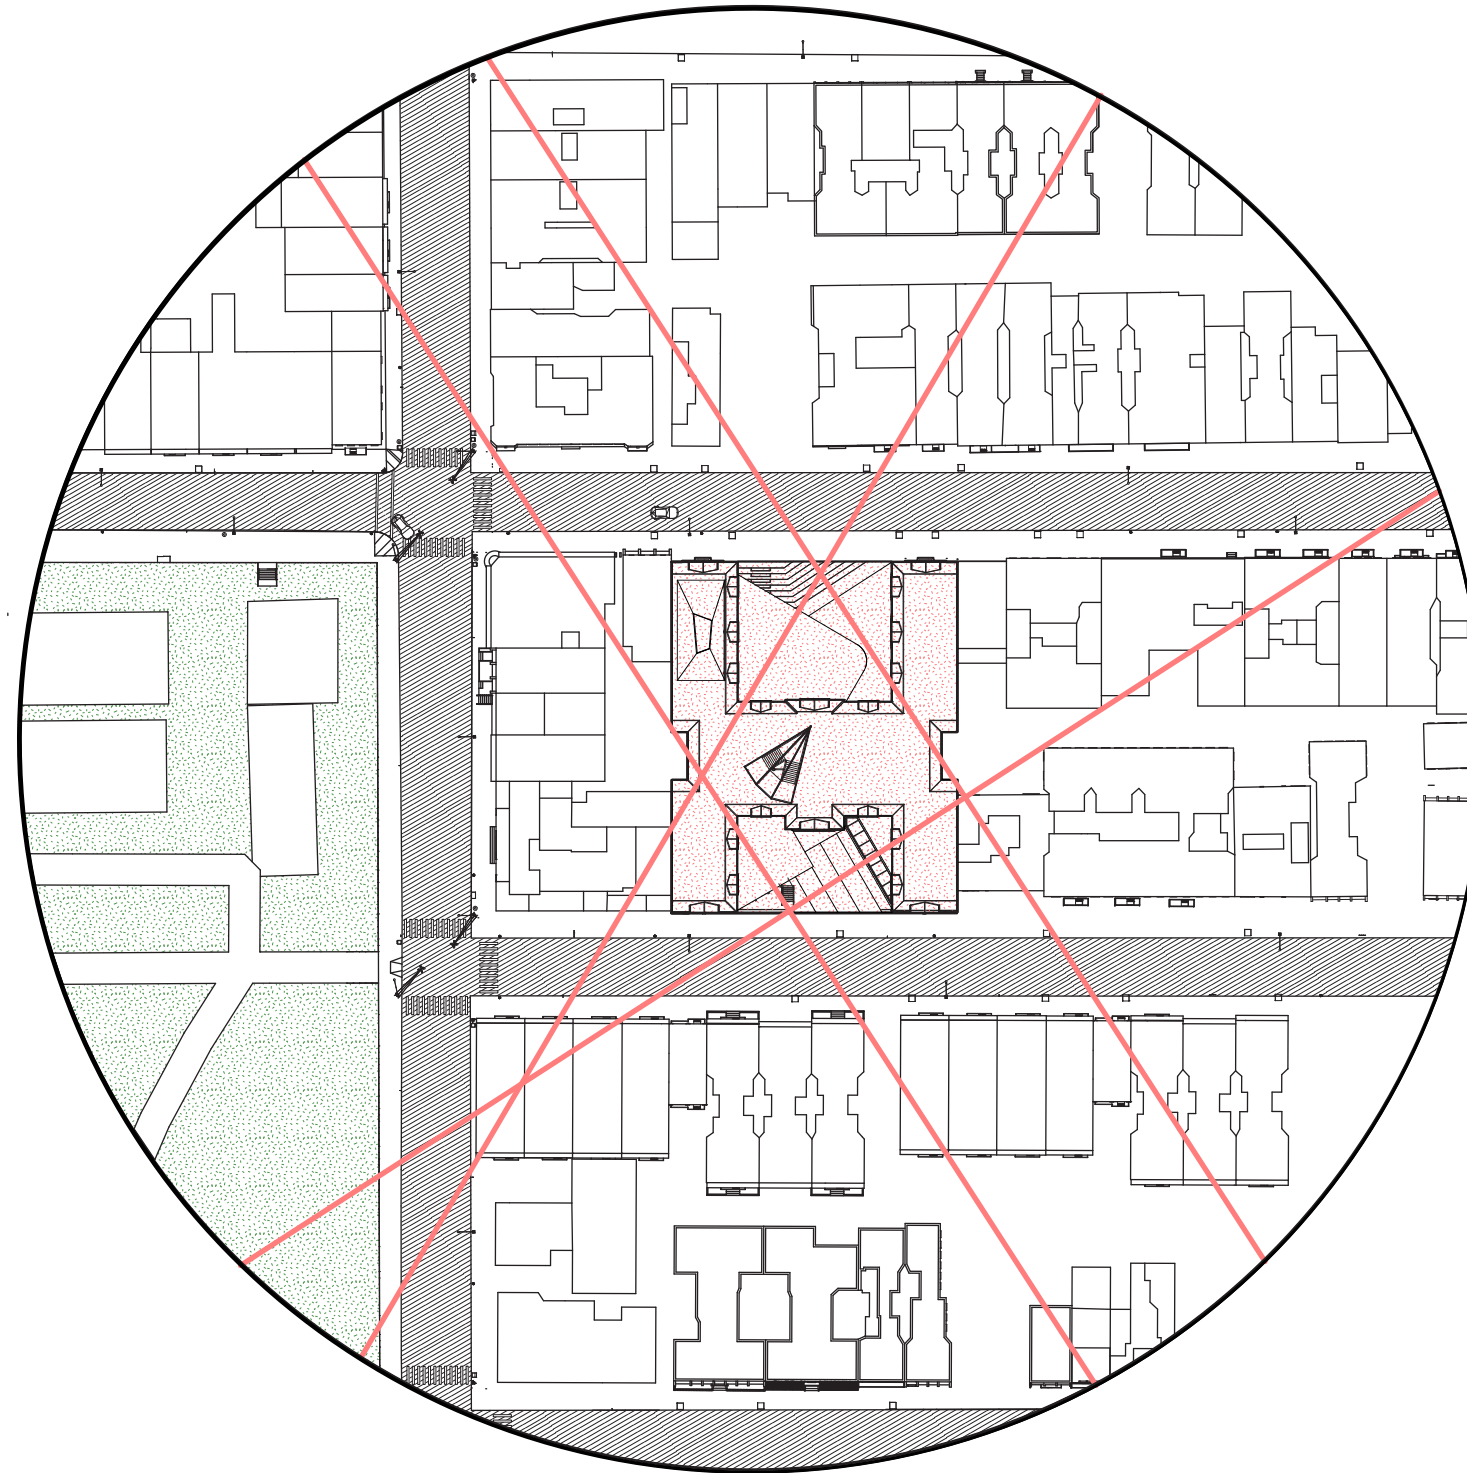


Site Approach




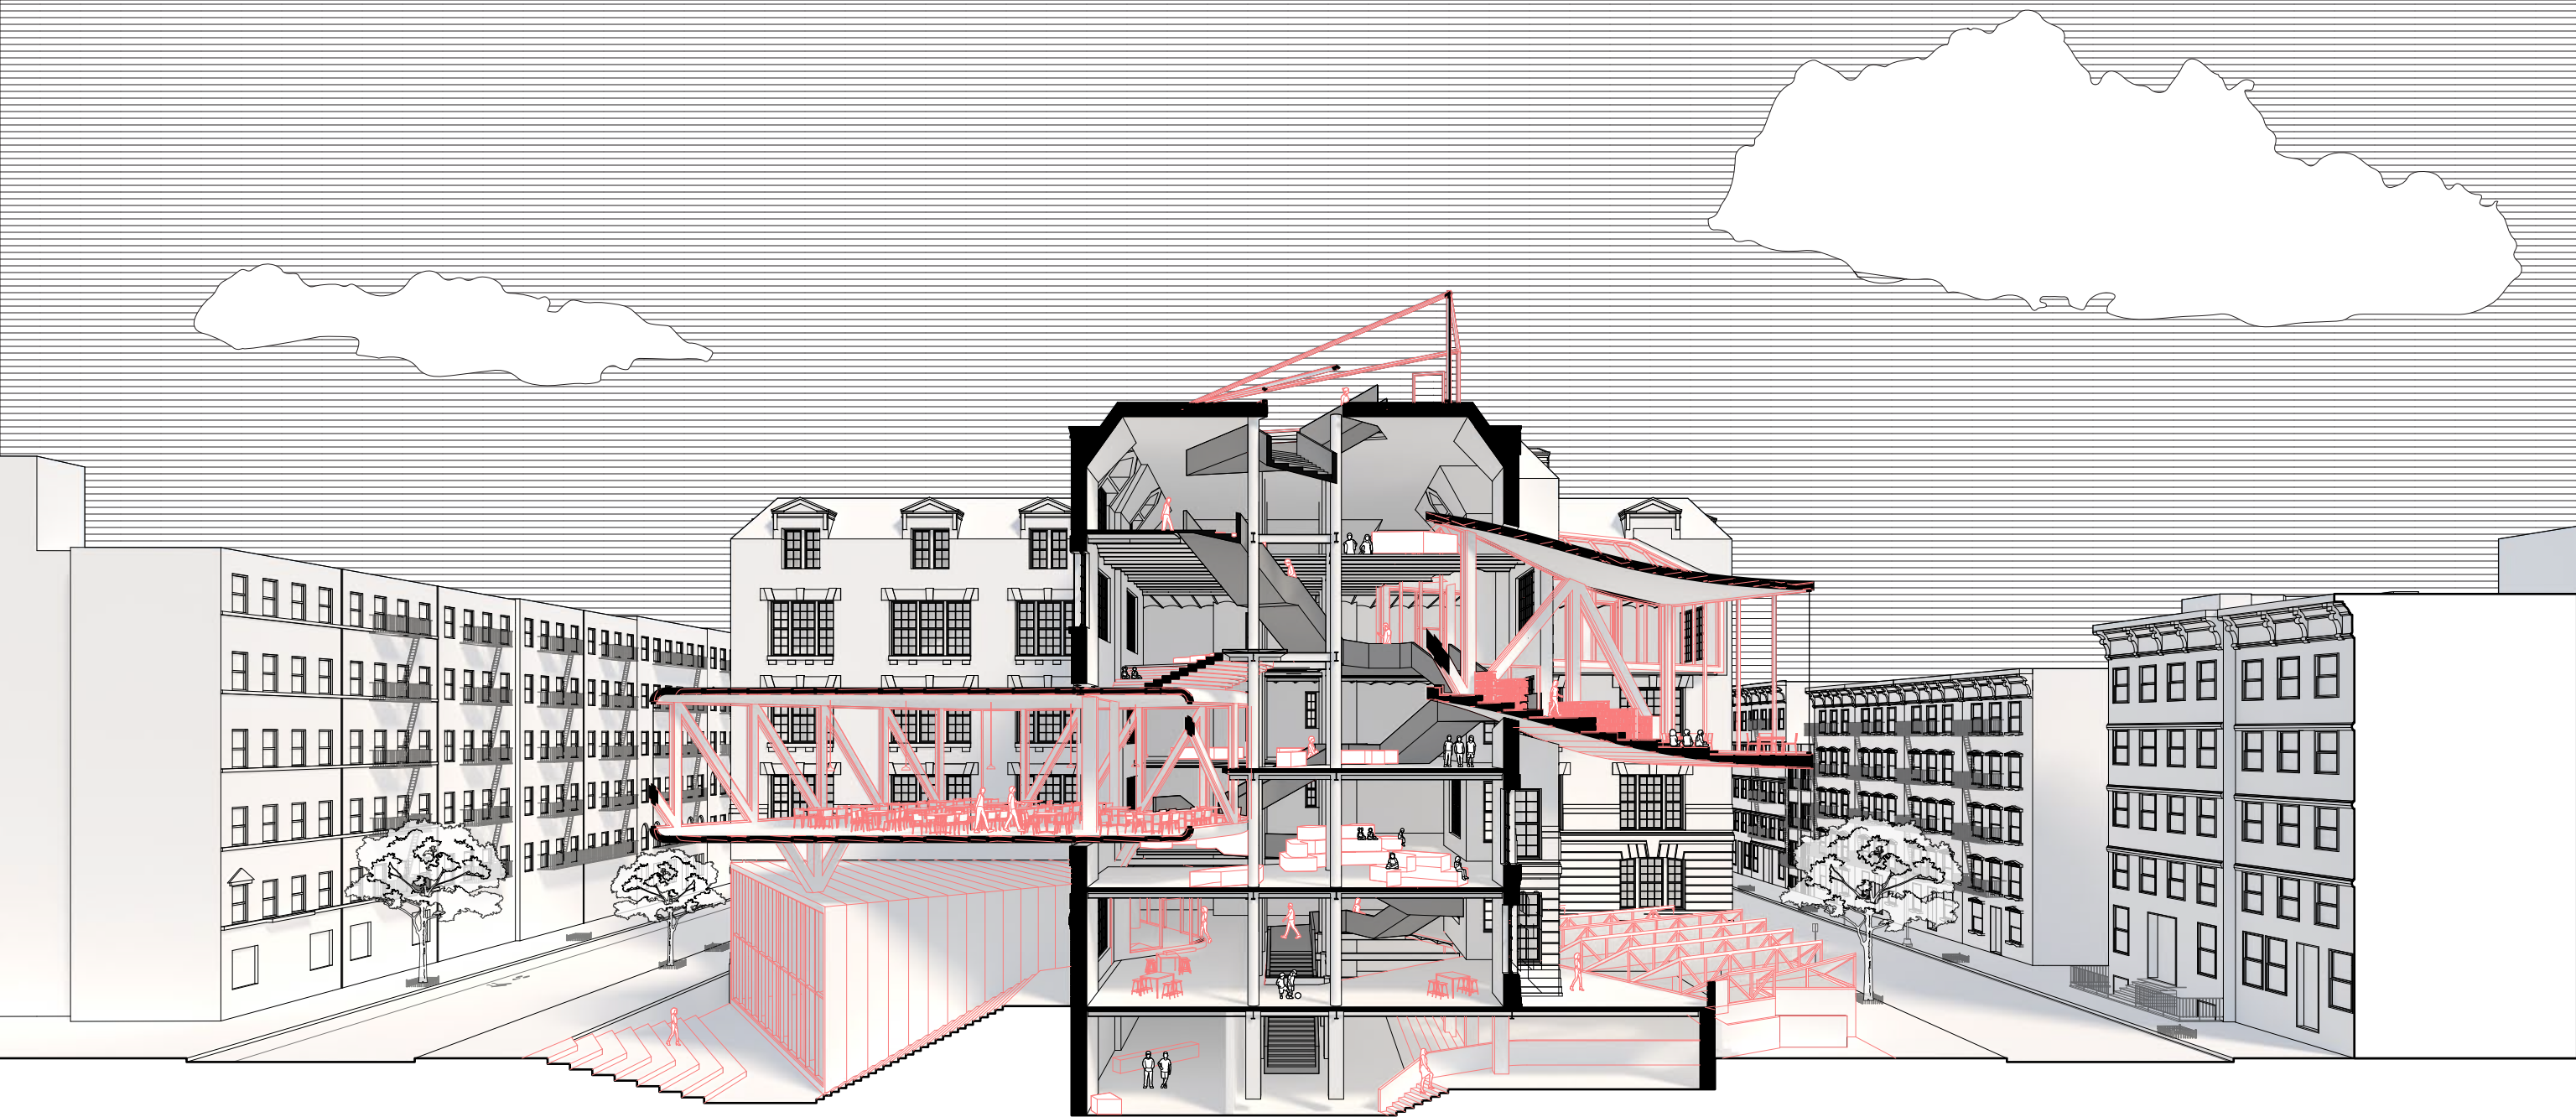

Section Perspective N-S

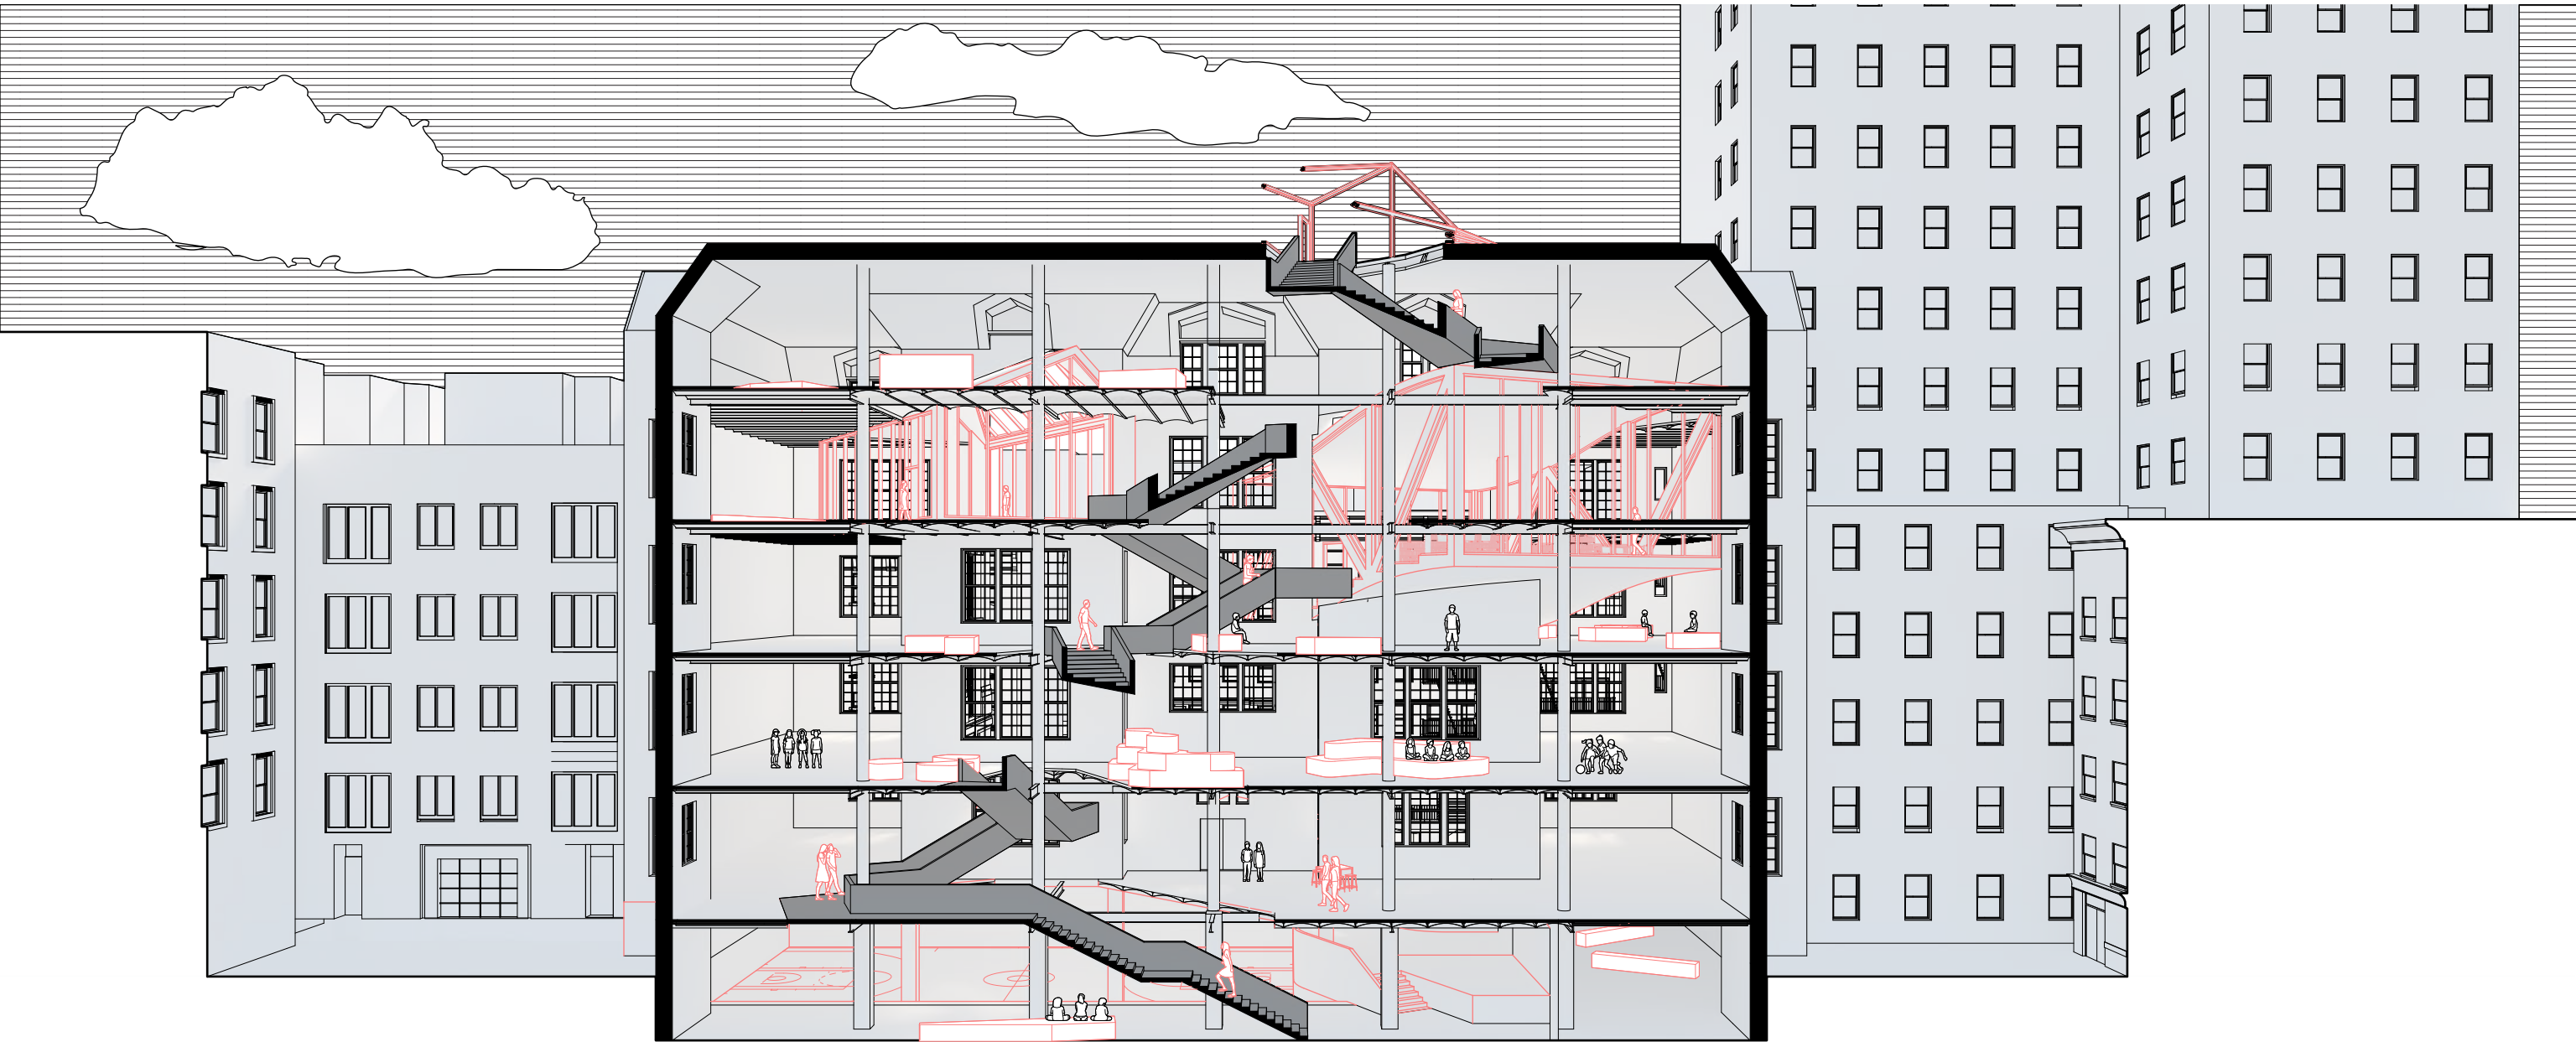


Section Perspective E-W

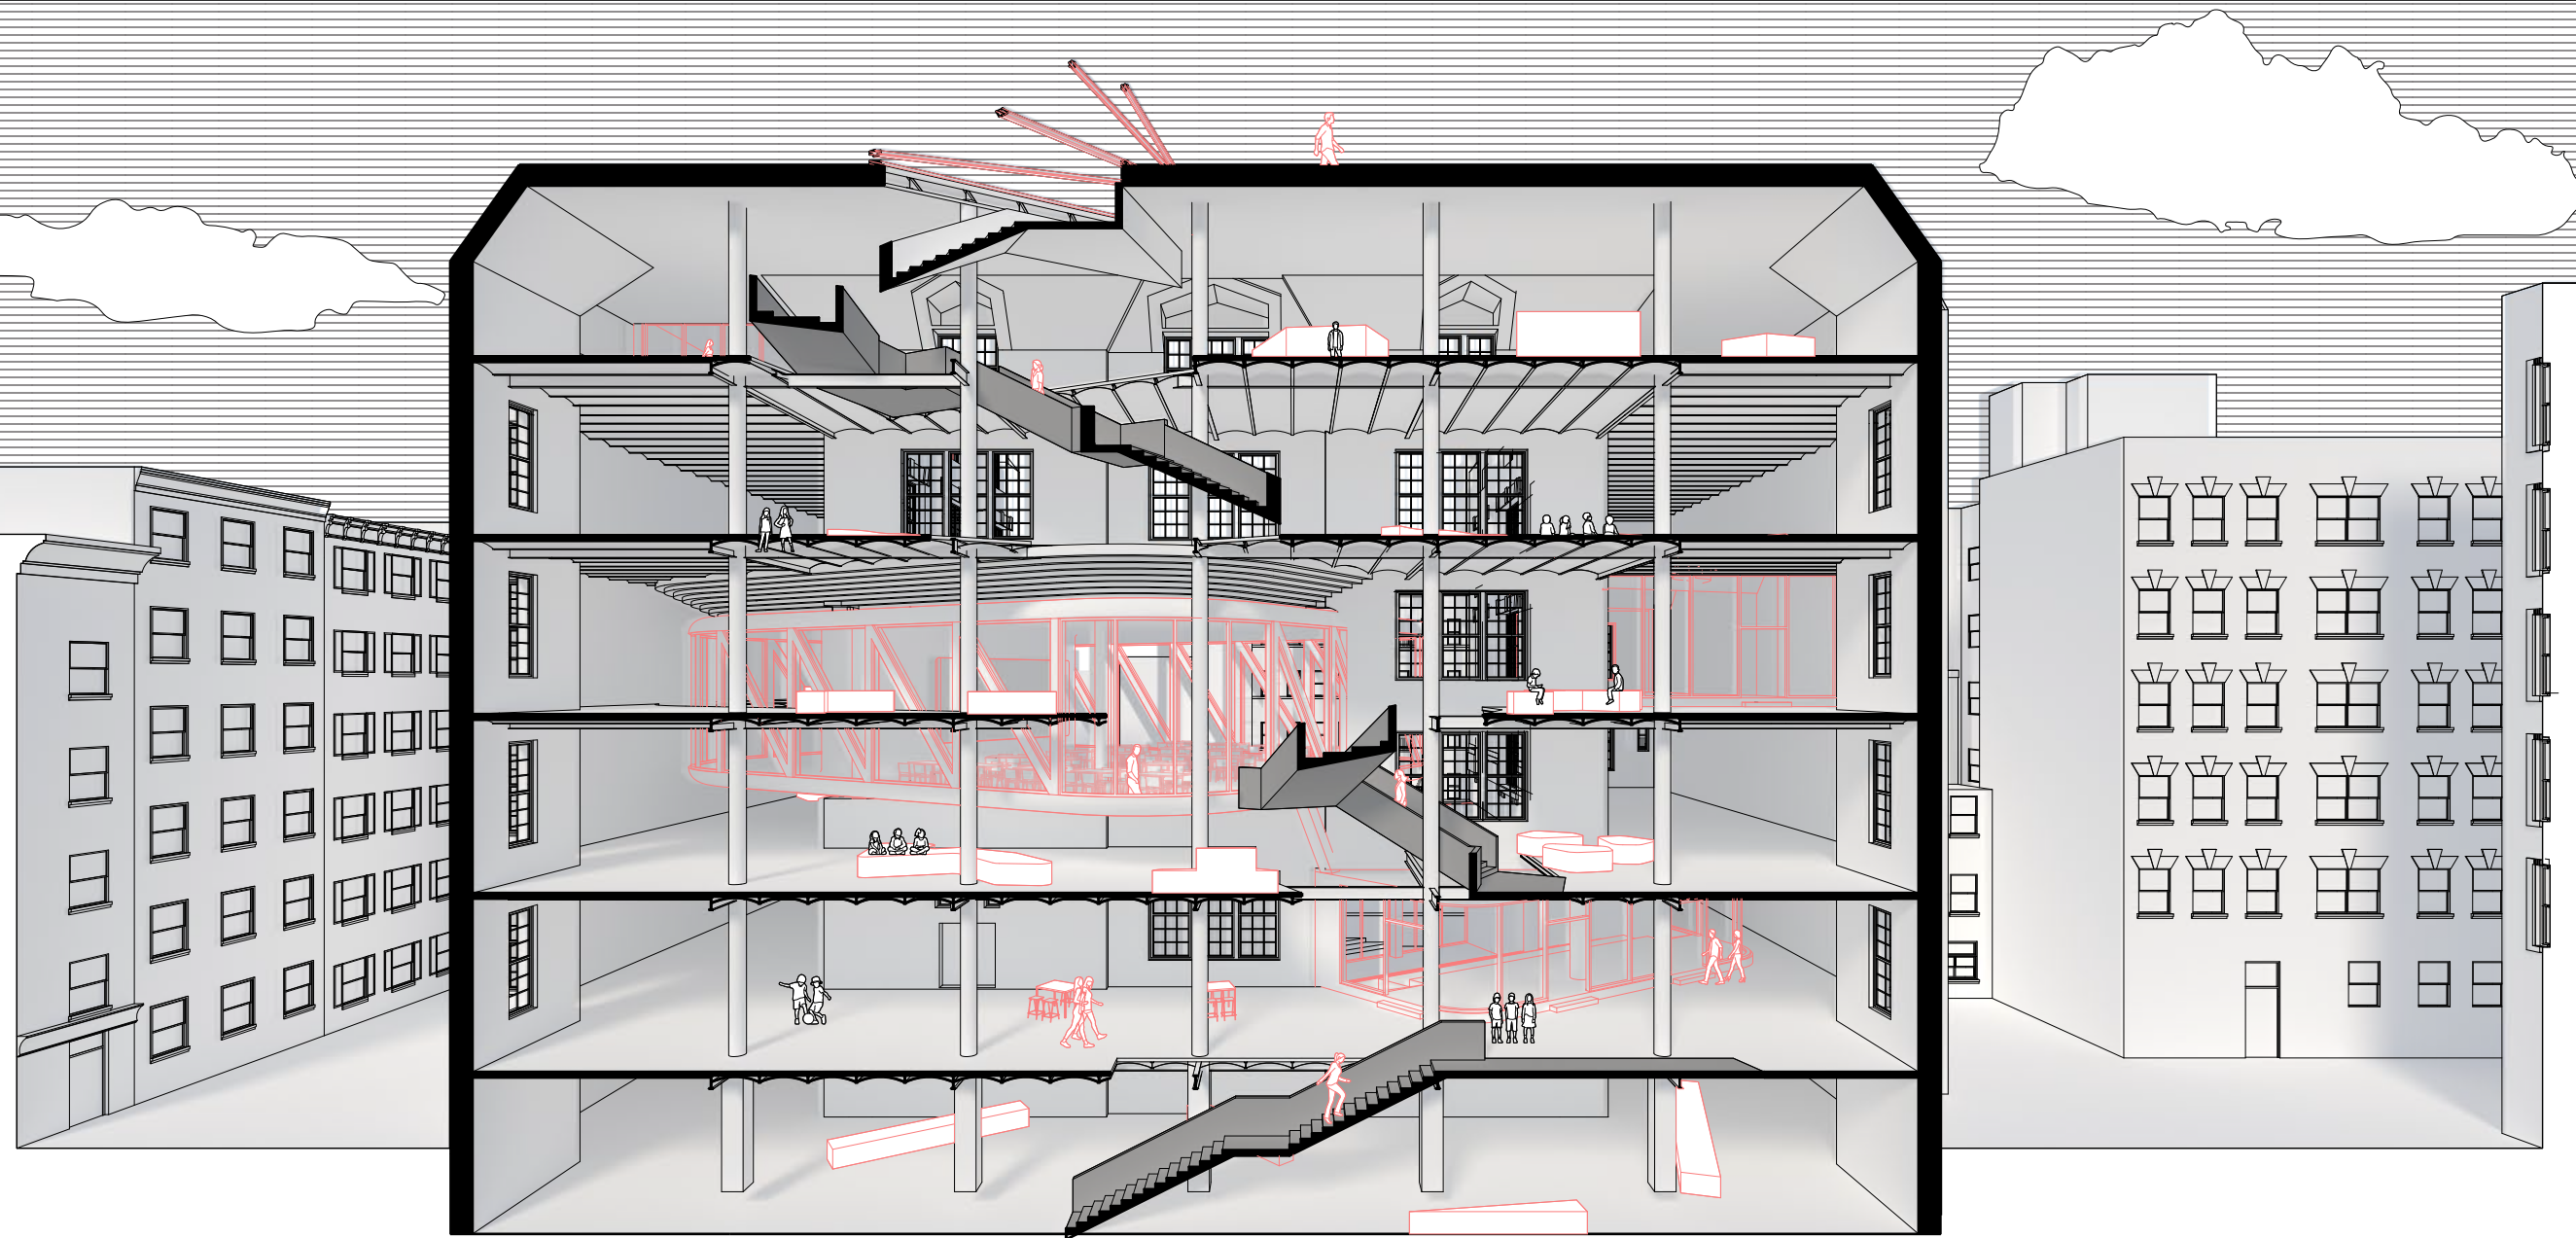


Section Perspective W-E



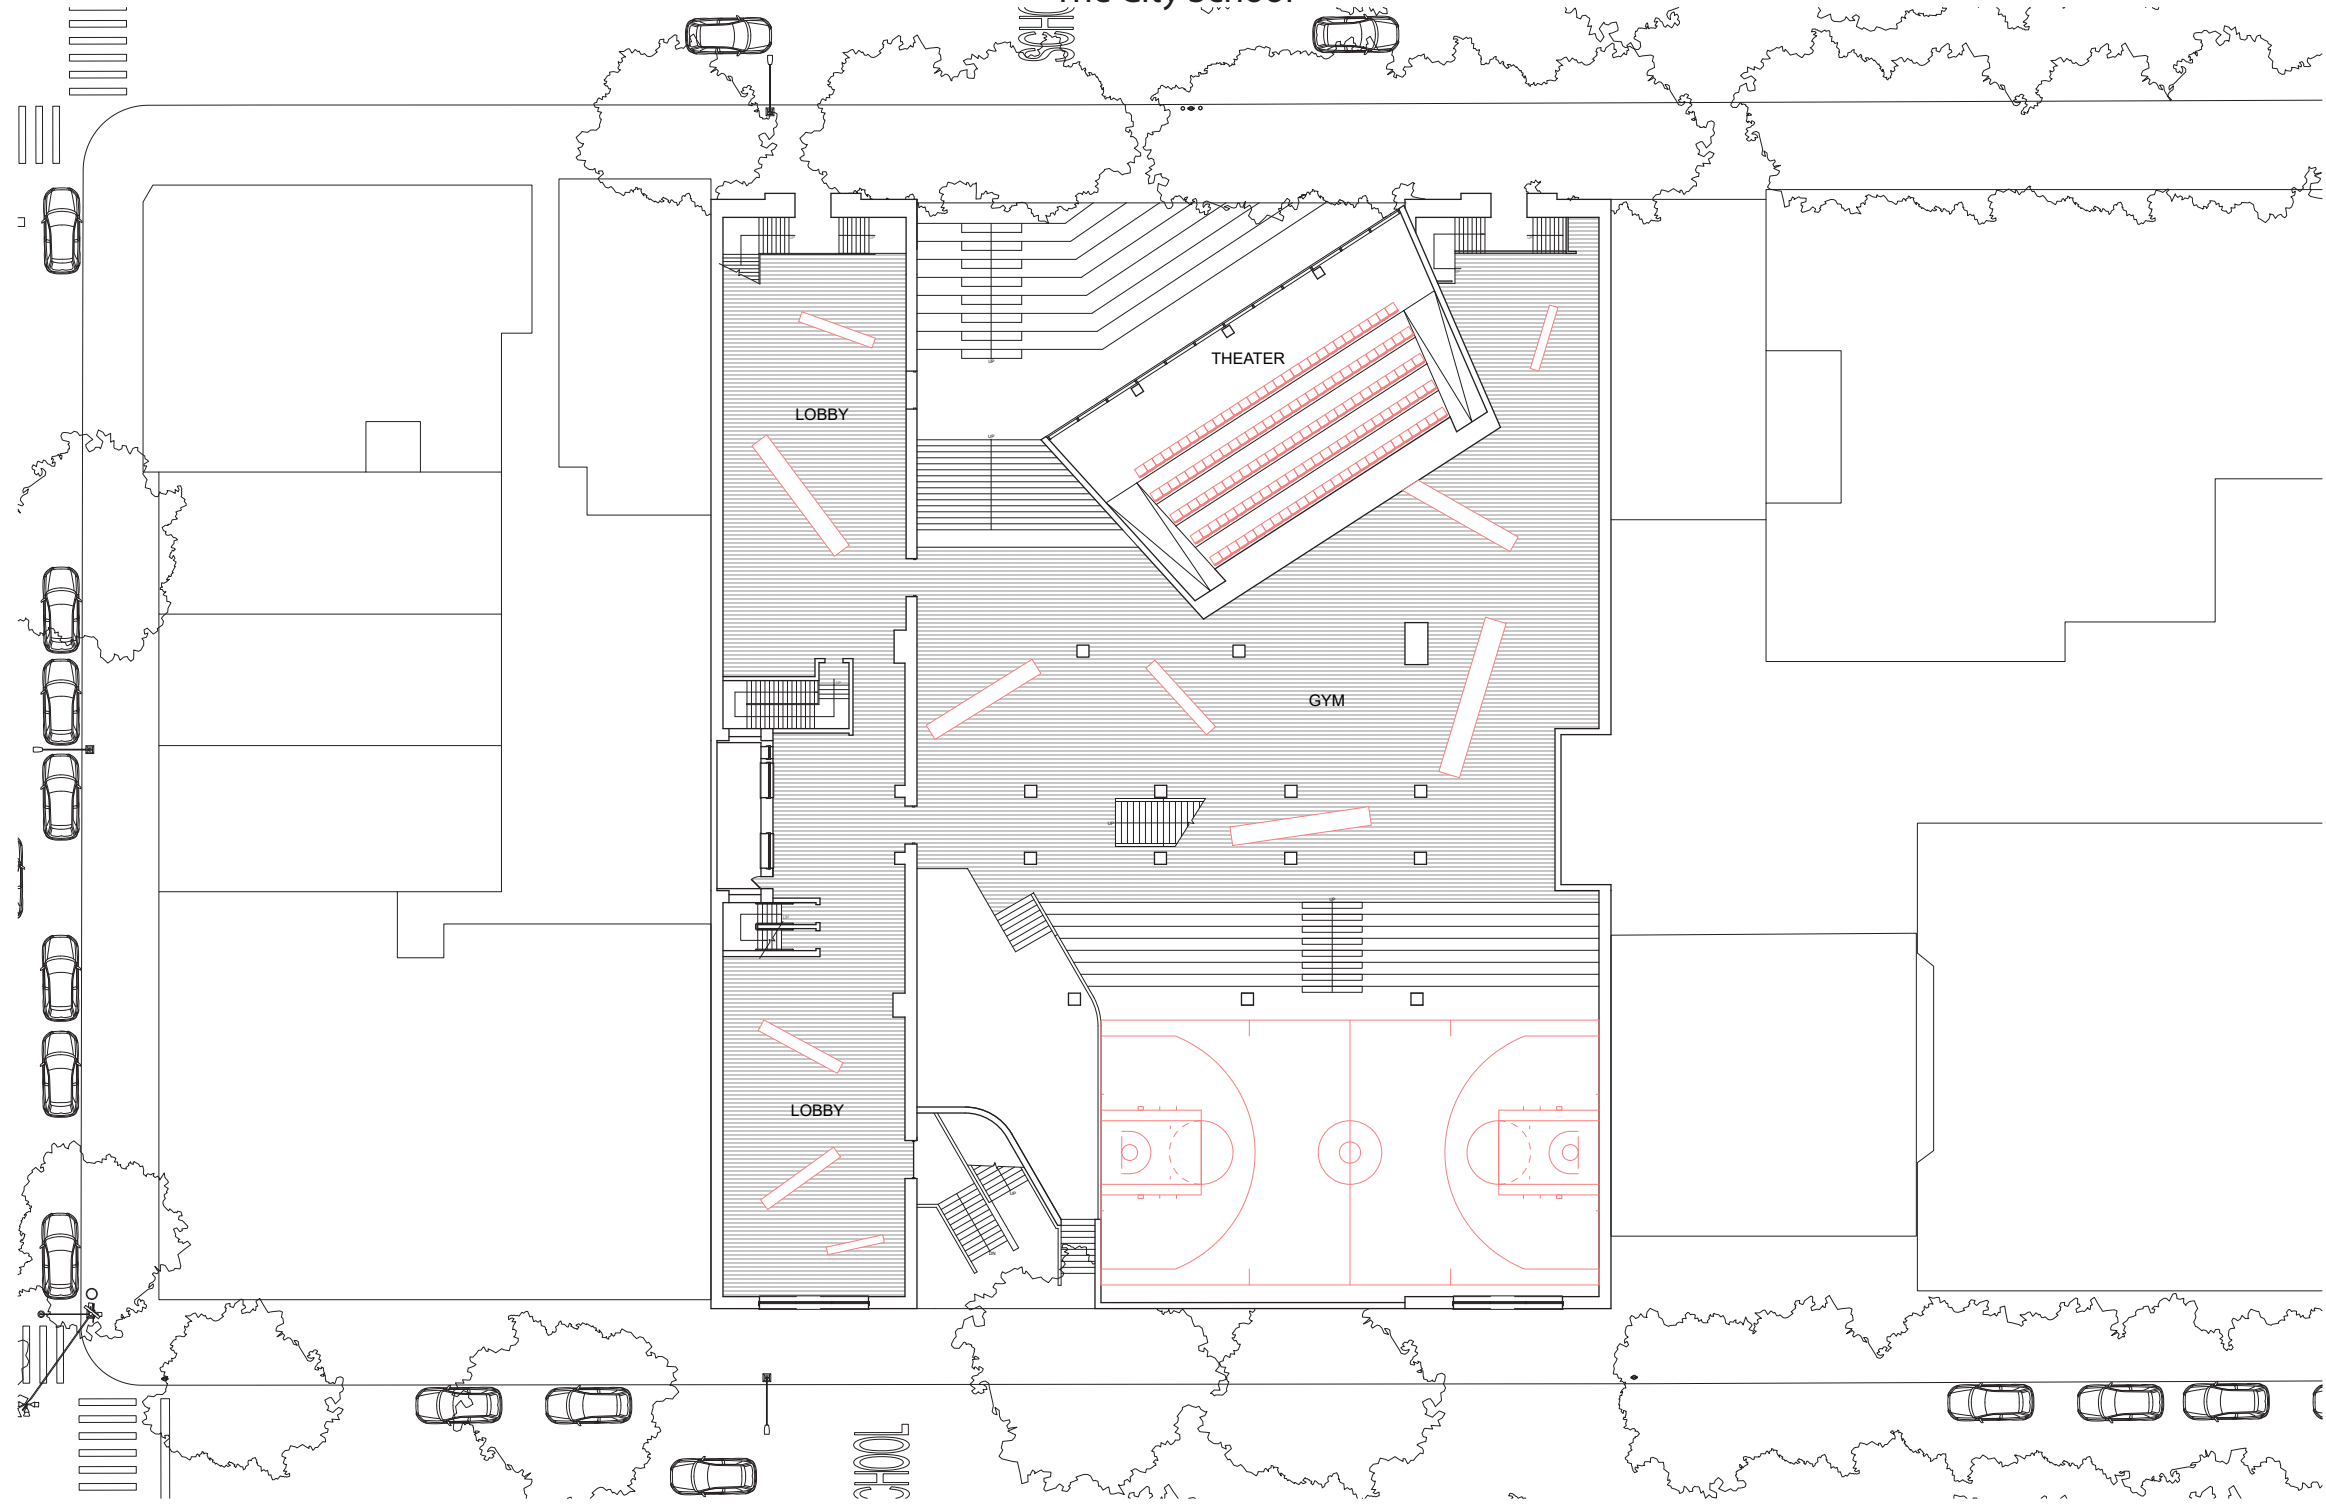


GROUND FLOOR PLAN

Ground Plan

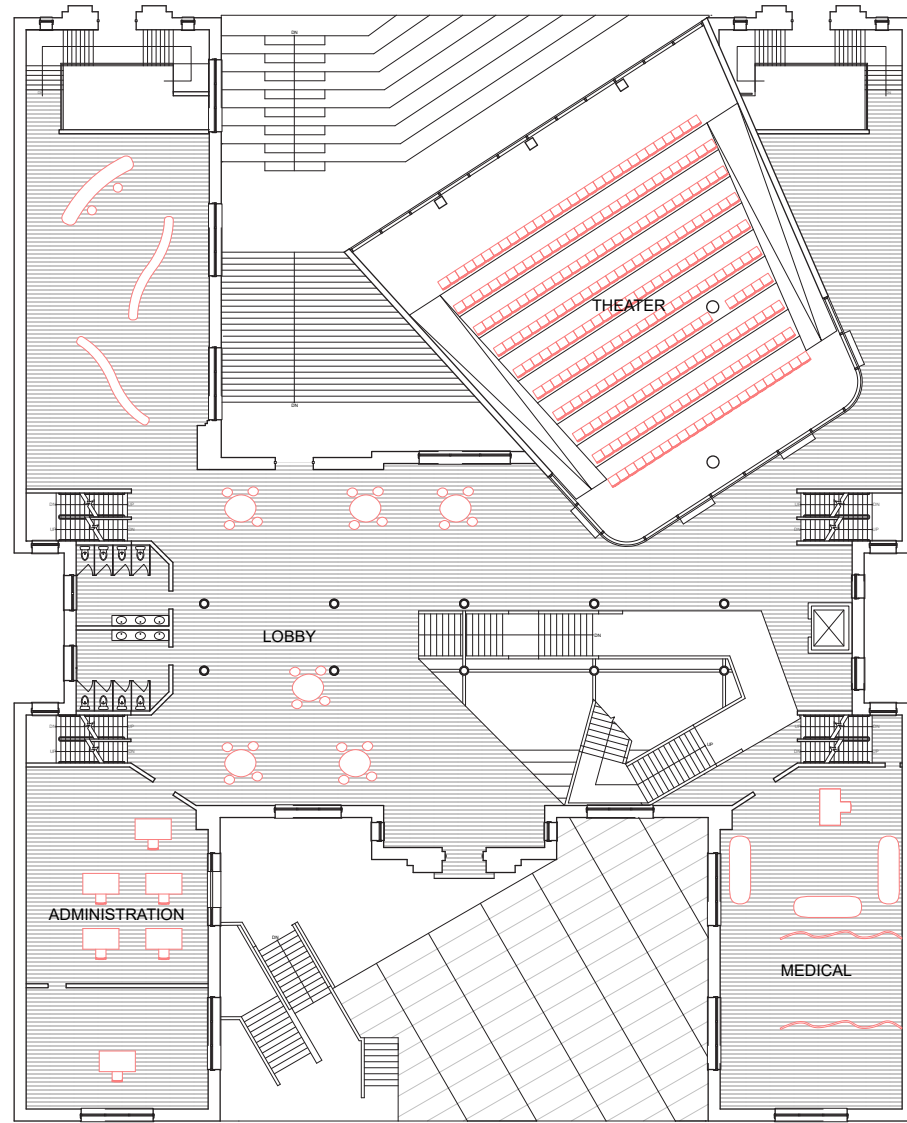


FIRST FLOOR PLAN

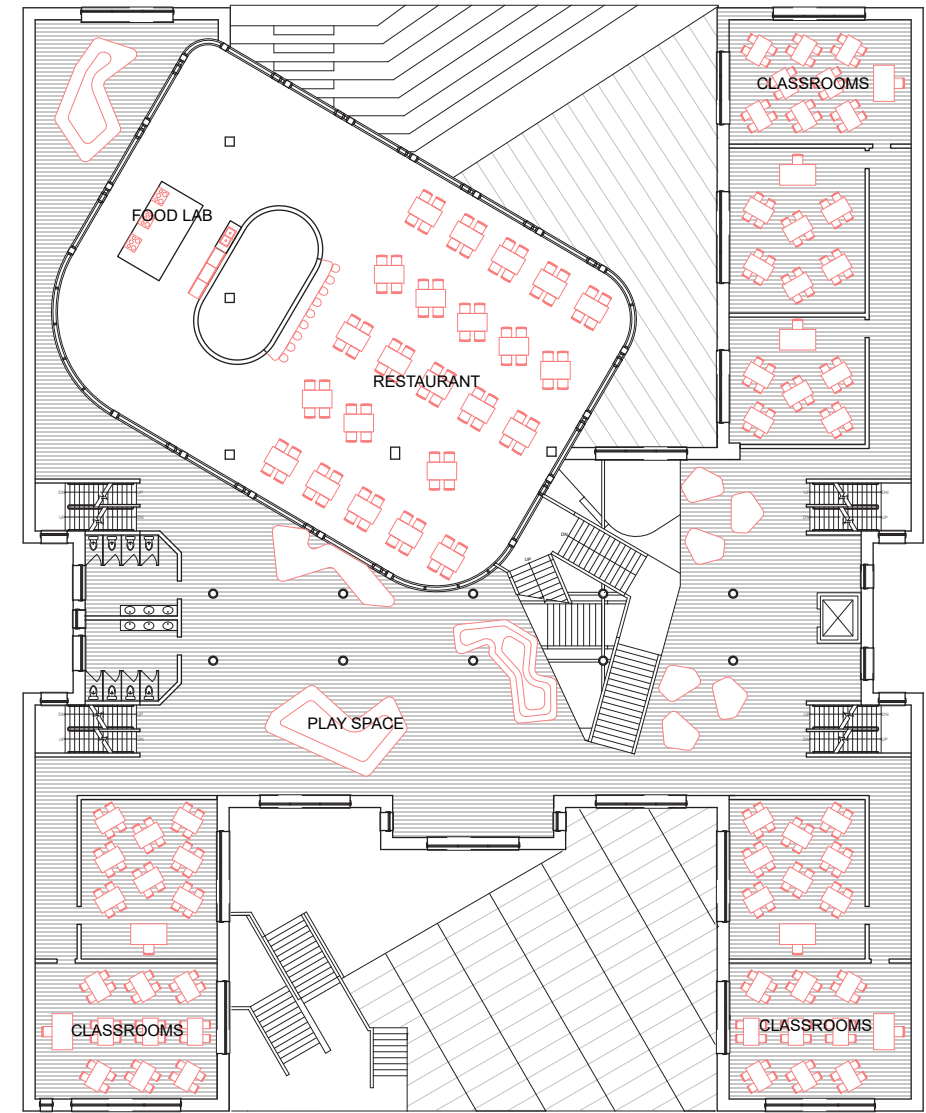


SECOND FLOOR PLAN



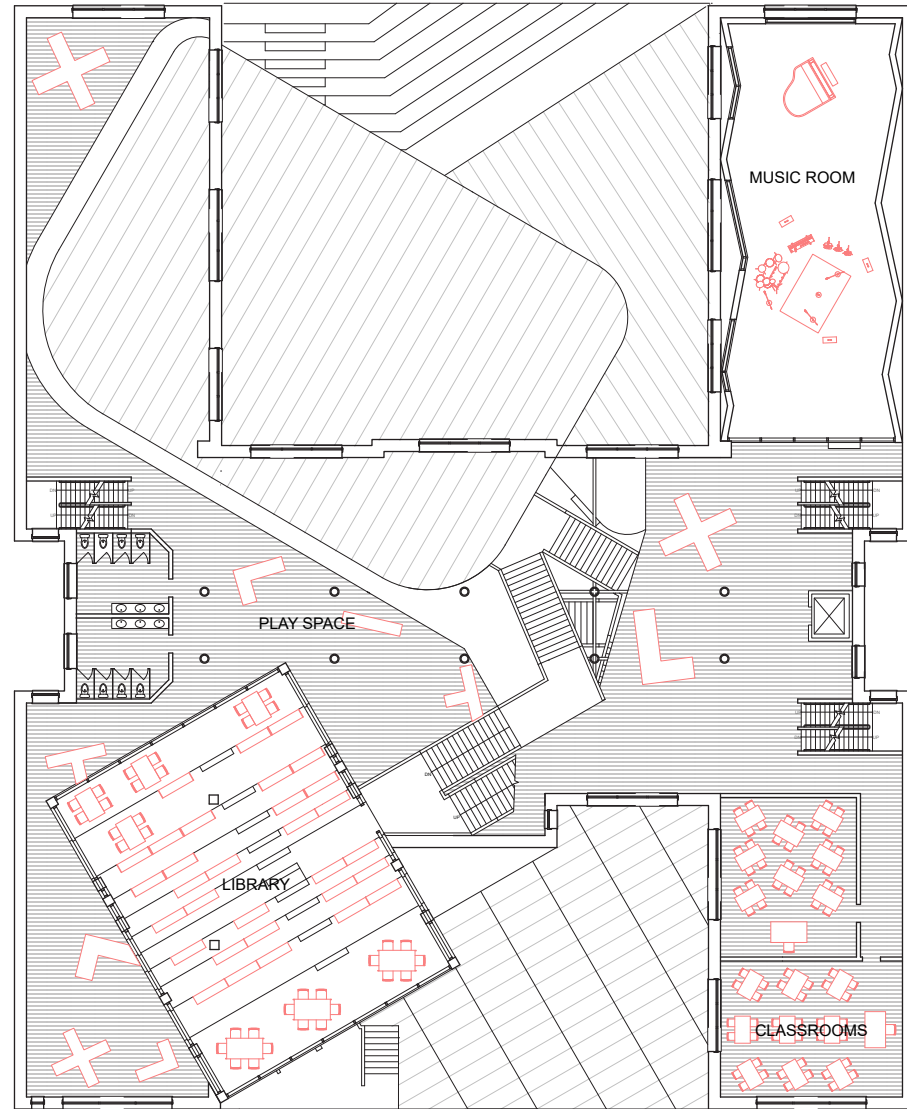


THIRD FLOOR PLAN

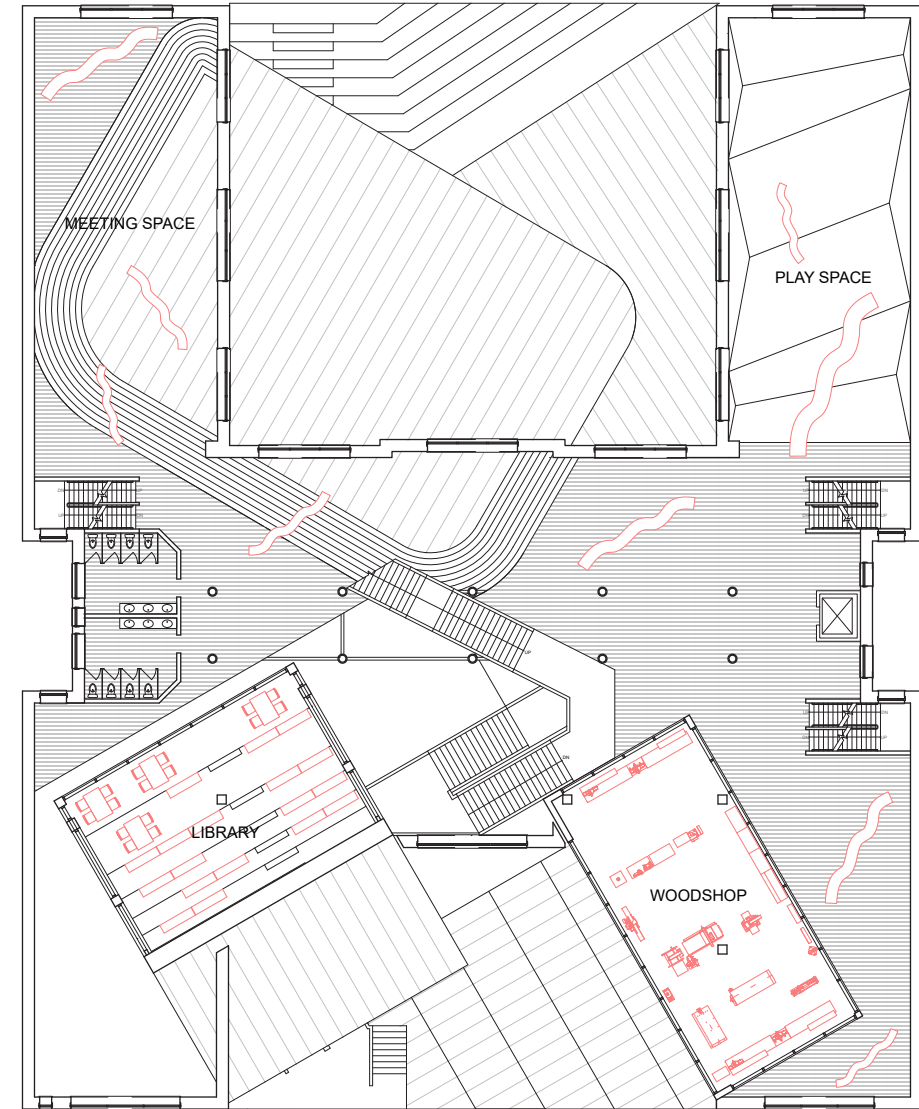


FOURTH FLOOR PLAN



FIFTH FLOOR PLAN

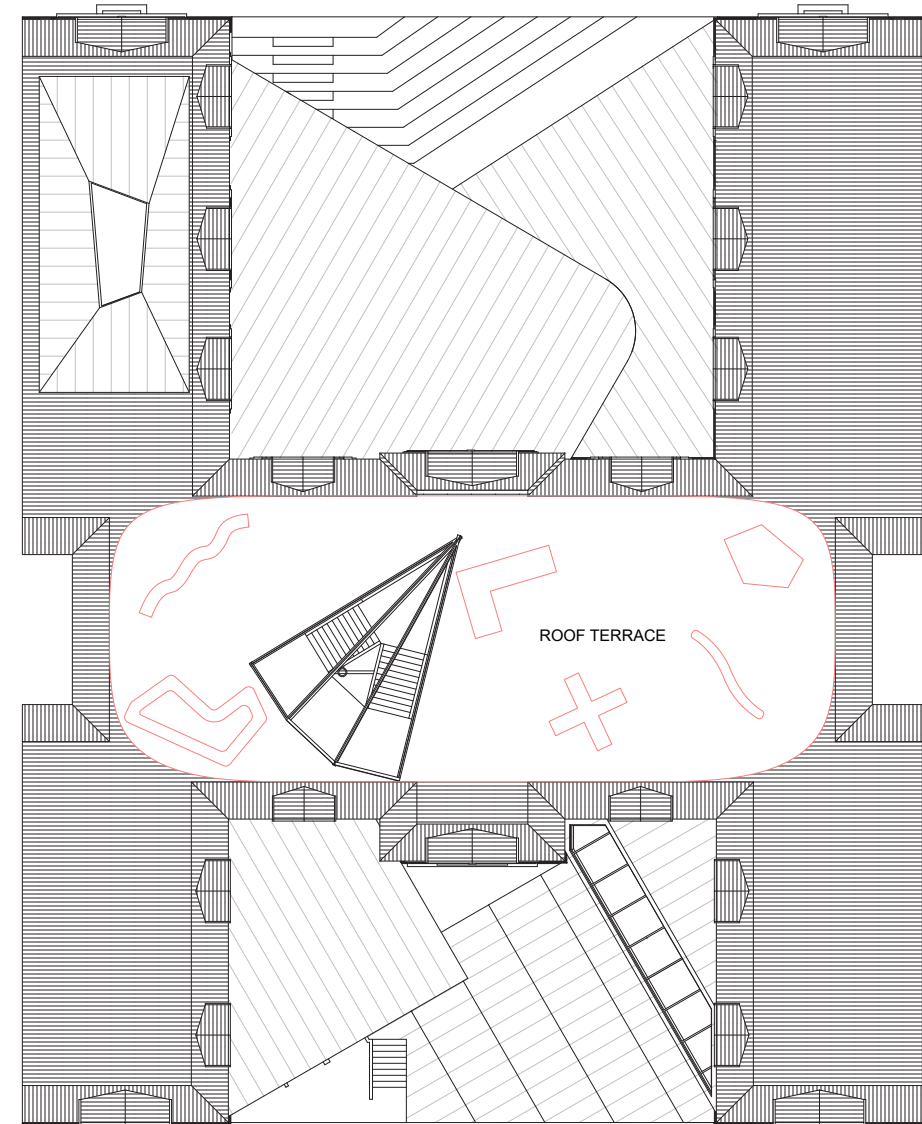


ROOF PLAN

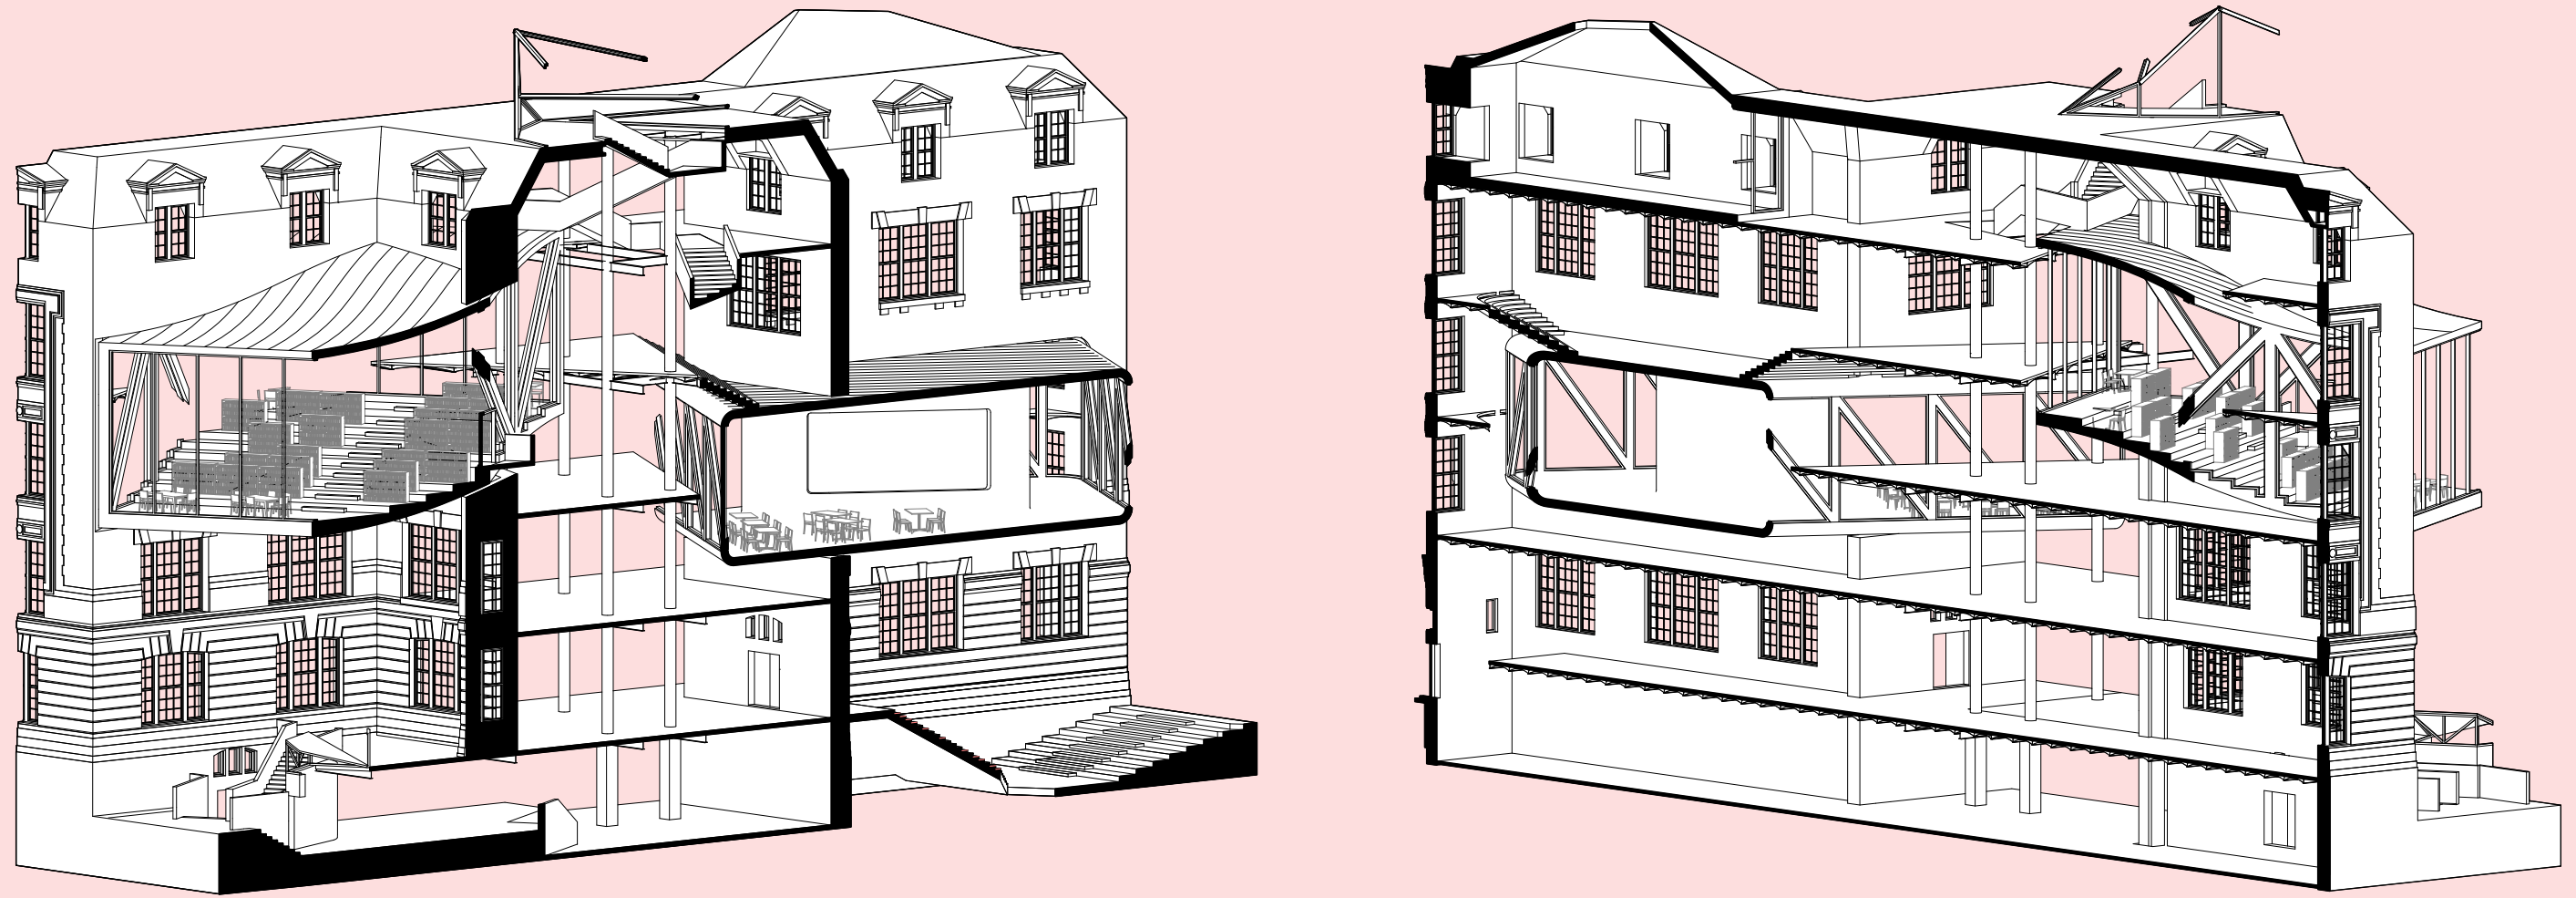


Sectional Swath



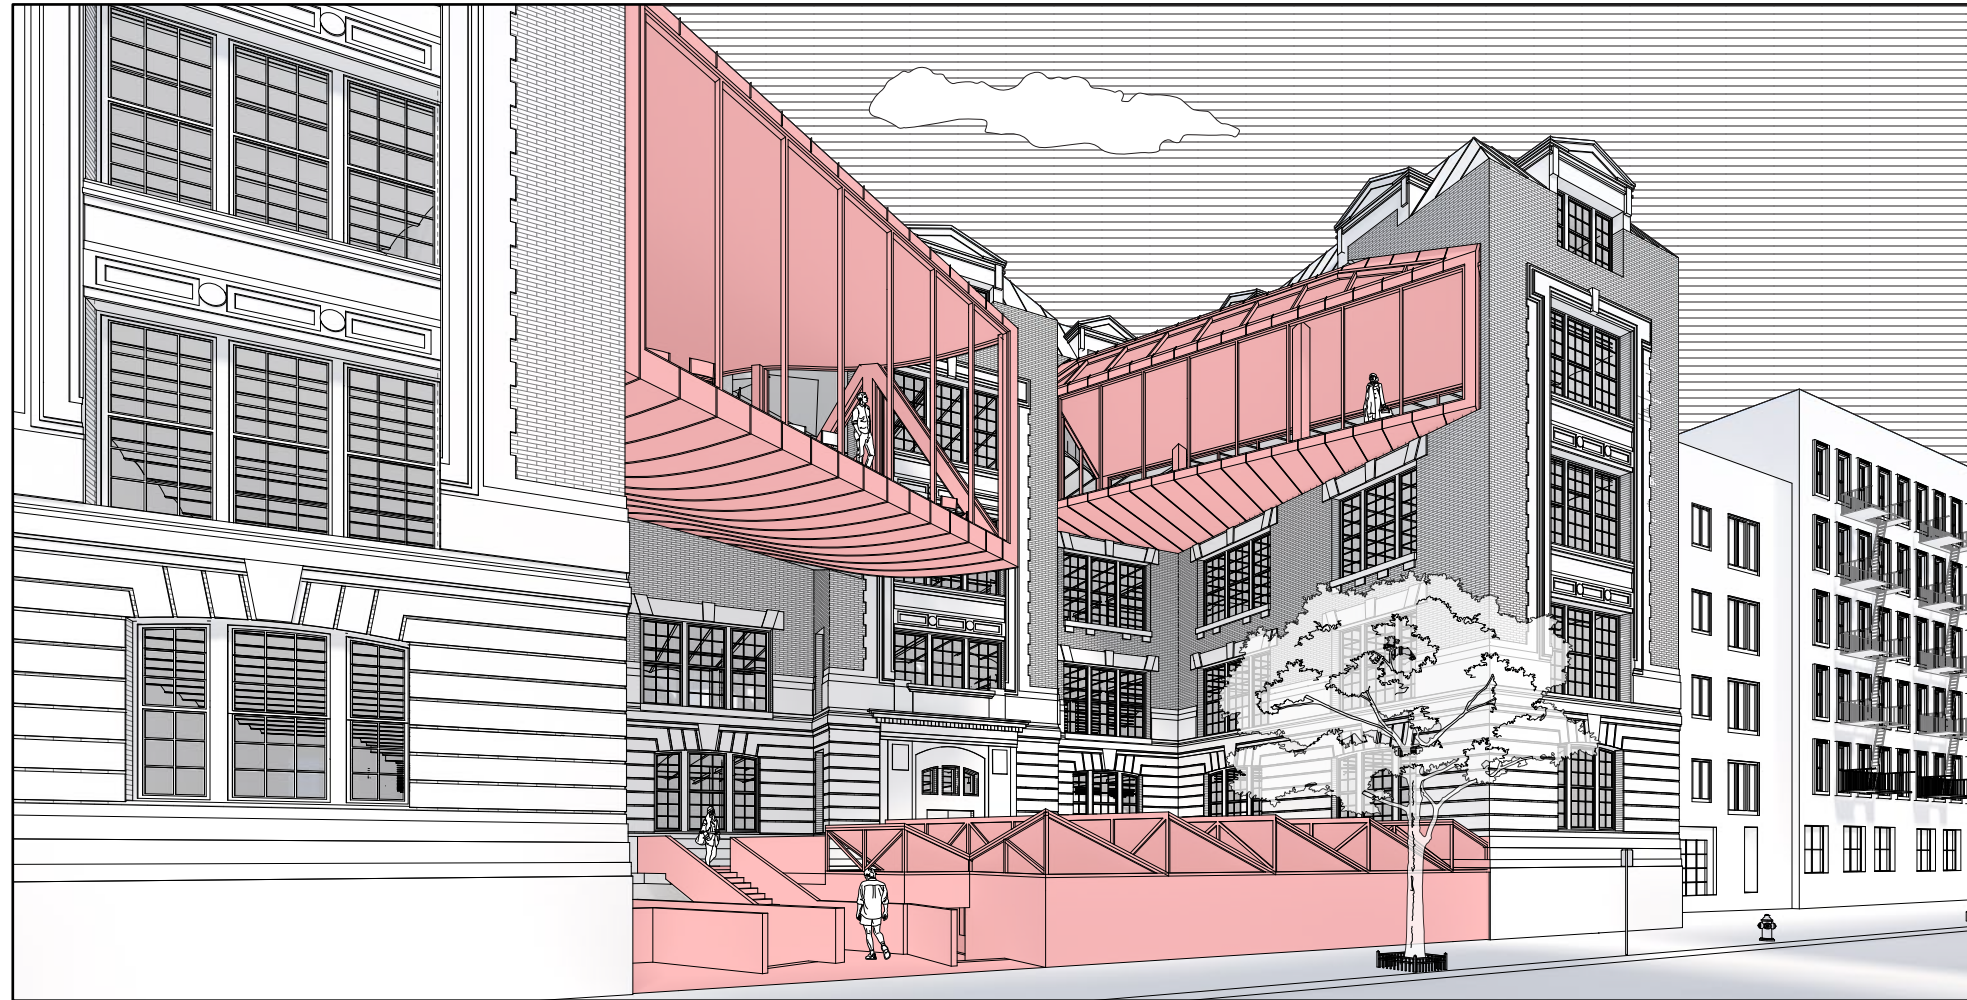


9th St View

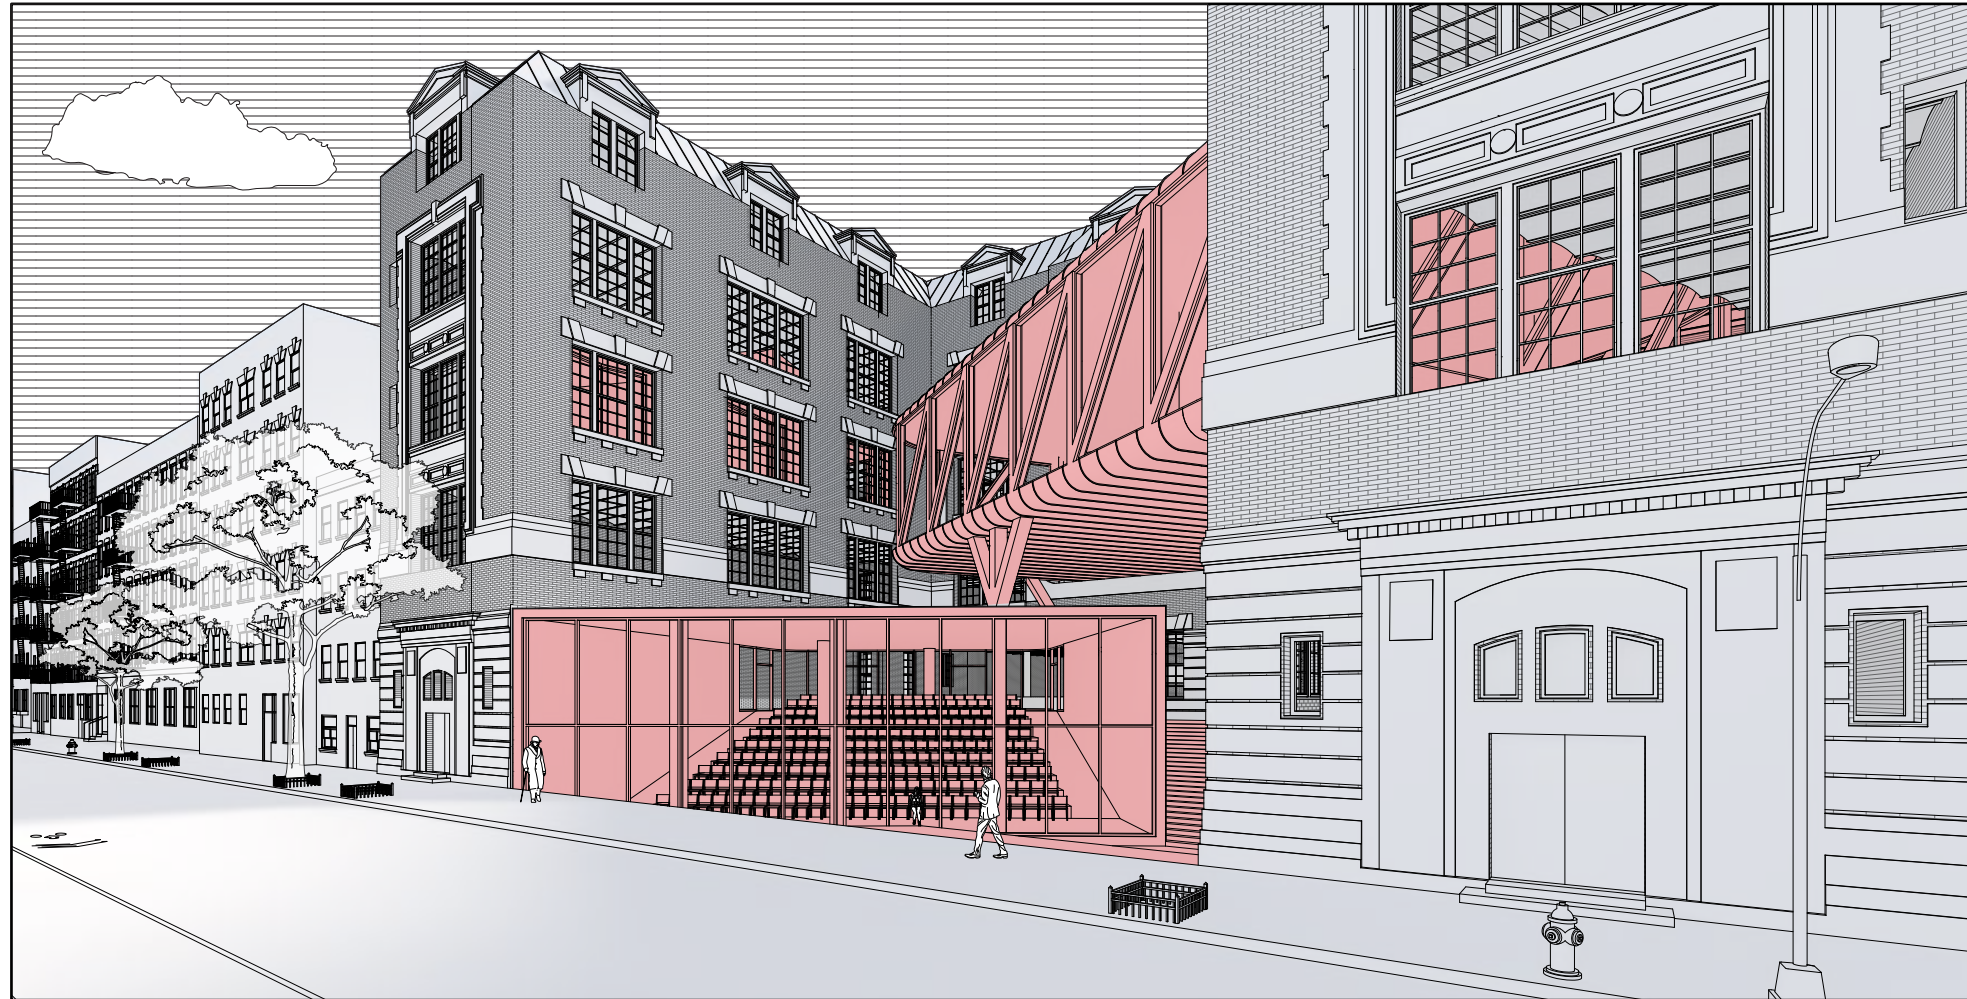

10th St View



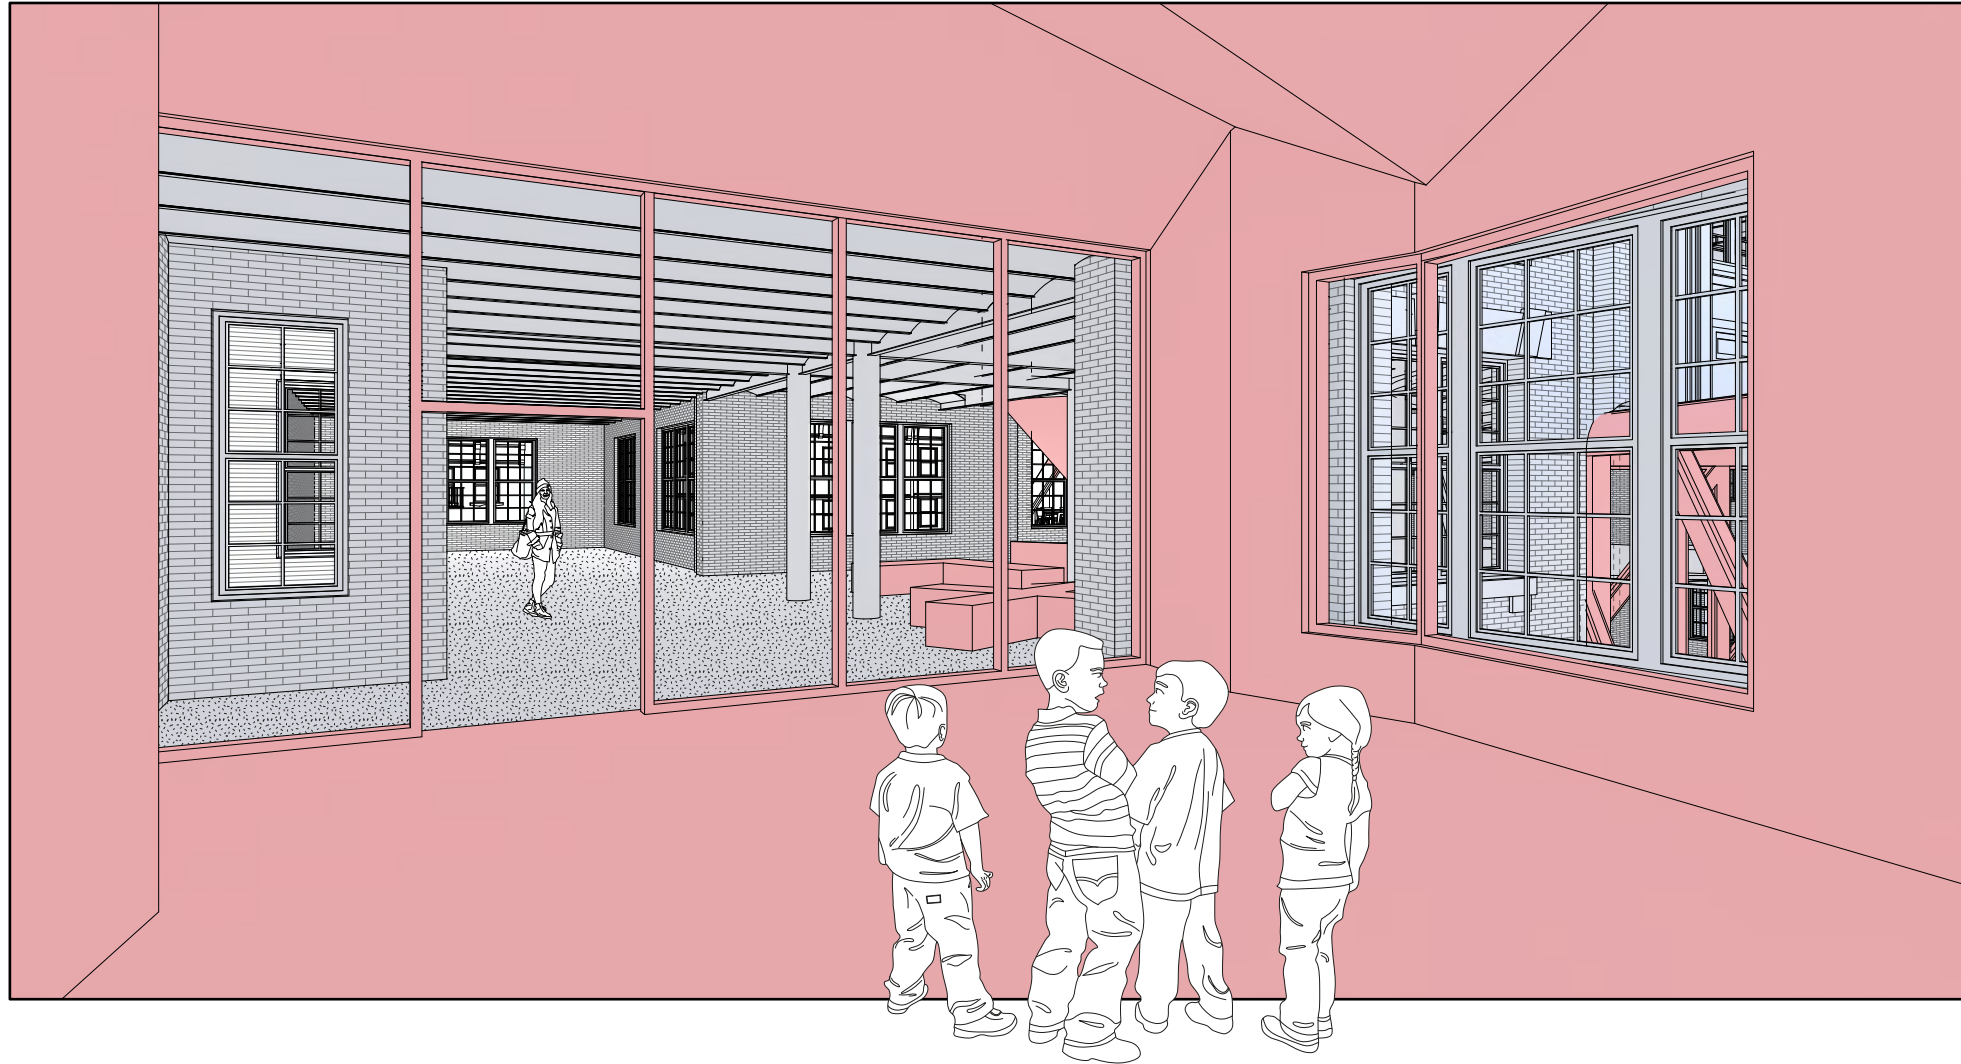

3rd Floor, Music Room




4th Floor and Library

Use of Space	Area (ft <sup>2</sup> )	Floor area per occupant	Total occupant load	Required Egress Stairs
Classroom 1	687	20	34	
Classroom 2	602	20	30	
Classroom 3	687	20	34	
Classroom 4	602	20	30	
Classroom 5	581	20	29	
Classroom 6	621	20	31	
Classroom 7	623	20	31	
Restaurant	3087	15	206	
Play Space	5857	100	59	
Total			484	2

Stair/Door	Clear Stair Width (in.)	Stair Occ. Factor	Stair Occ. Total	Clear Door Width (in.)	Door Occ. Factor	Door Occ. Total	Capacity
A	42	0.3	64	36	0.2	180	64
B	42	0.3	59	36	0.2	180	59
C	42	0.3	64	36	0.2	180	64
D	42	0.3	91	36	0.2	180	91
E	84	0.3	206	n/a	n/a	n/a	206
							484

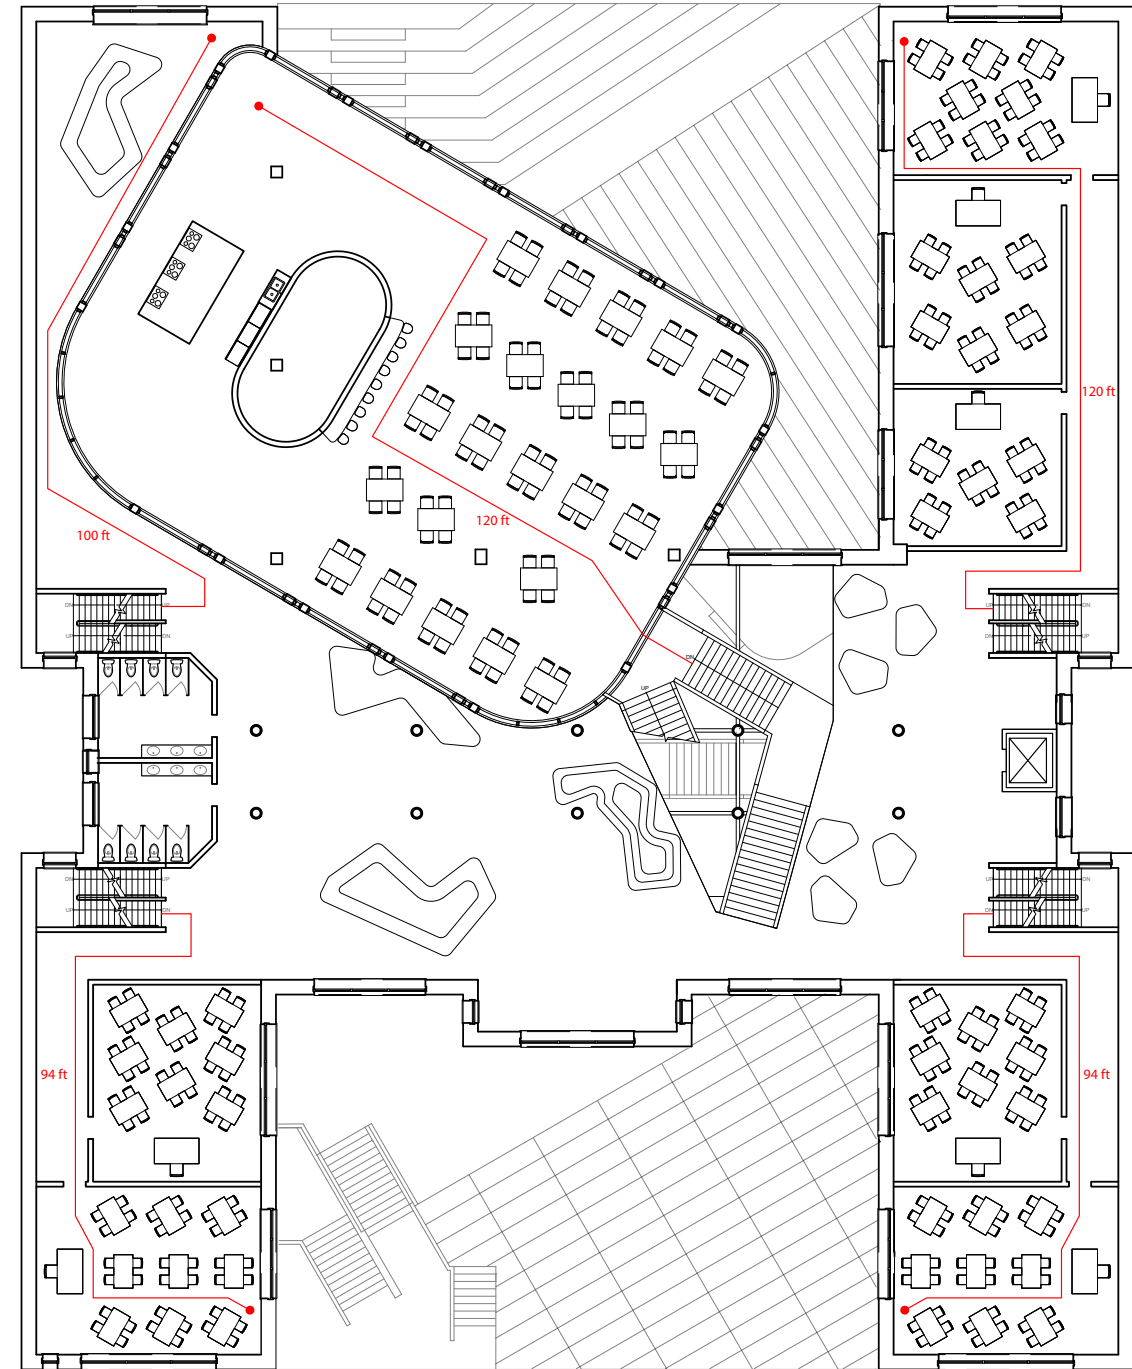

**SECOND FLOOR PLAN**

Egress