







Ross Bleckner, Cage, 1987


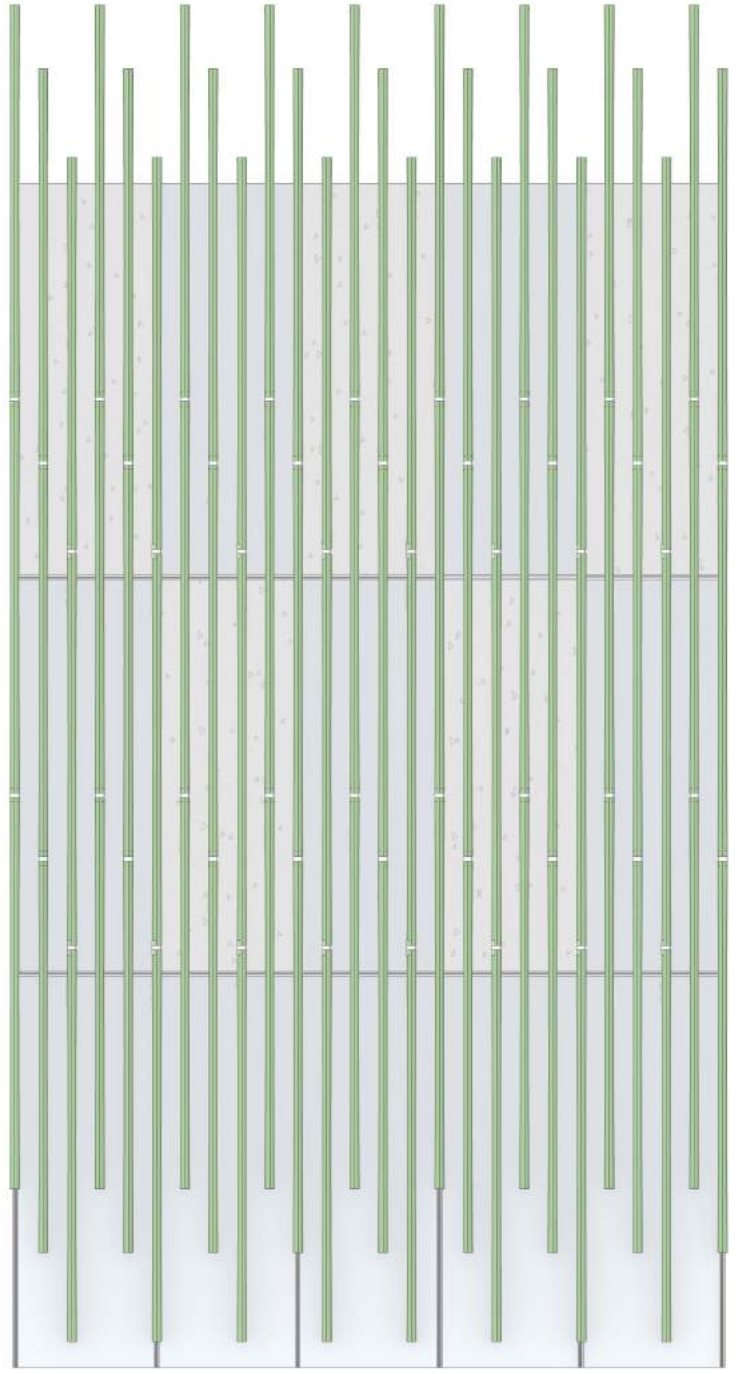


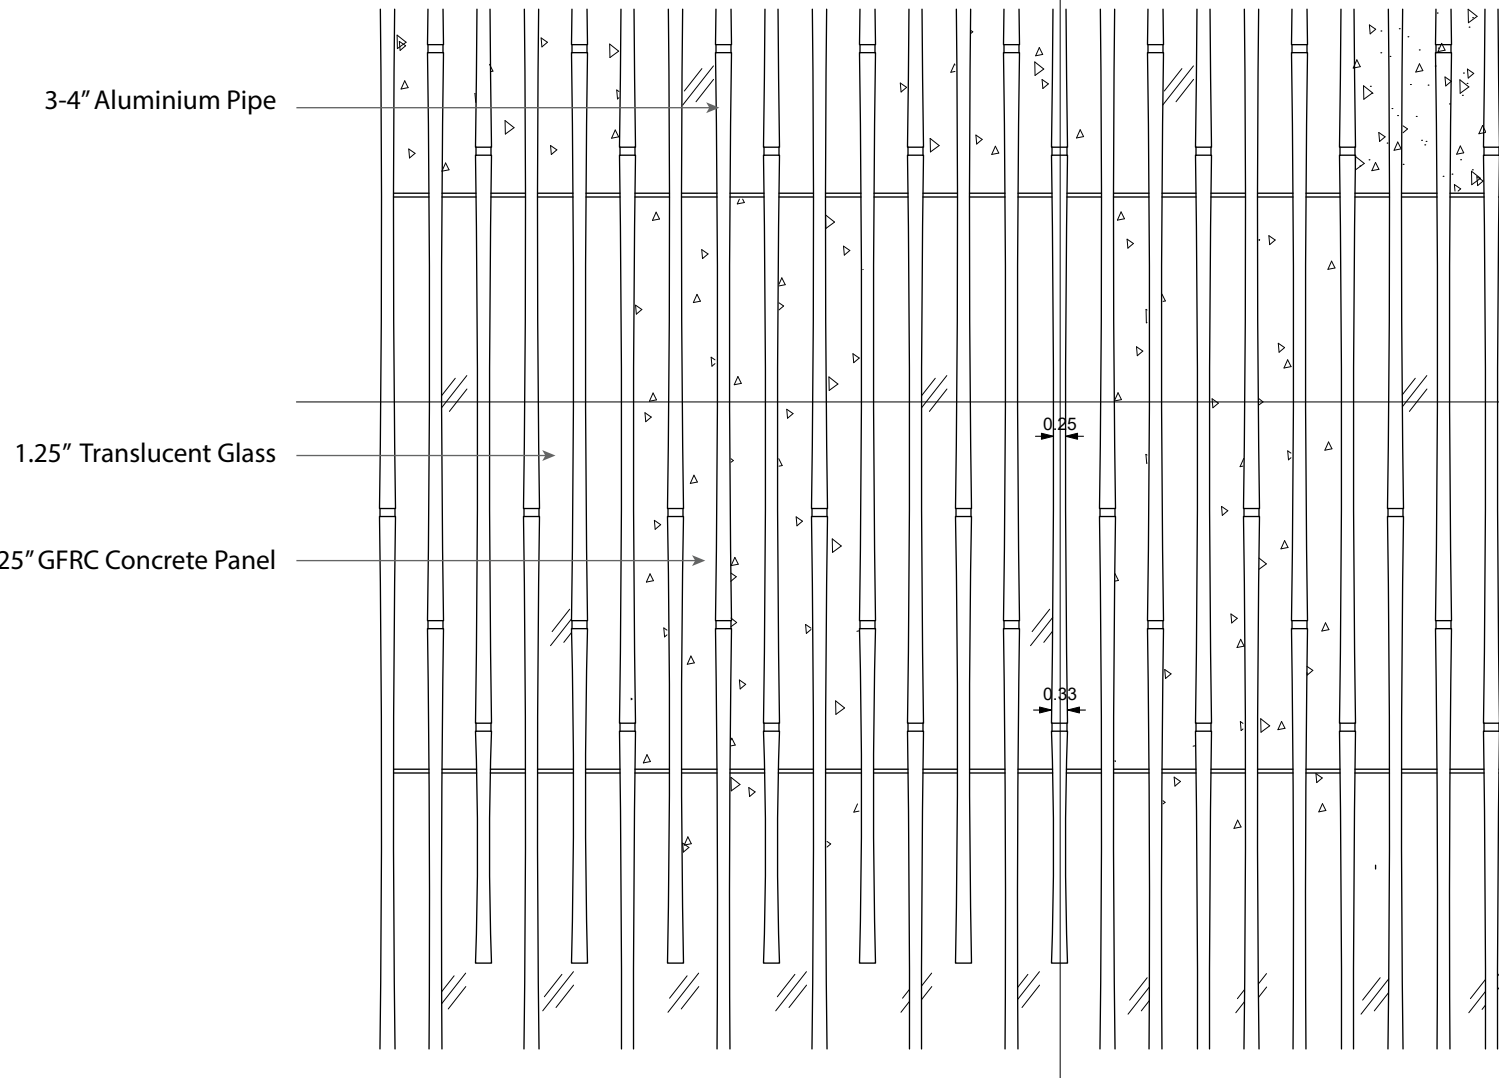

Typical Elevation
1/4" = 1' - 0"

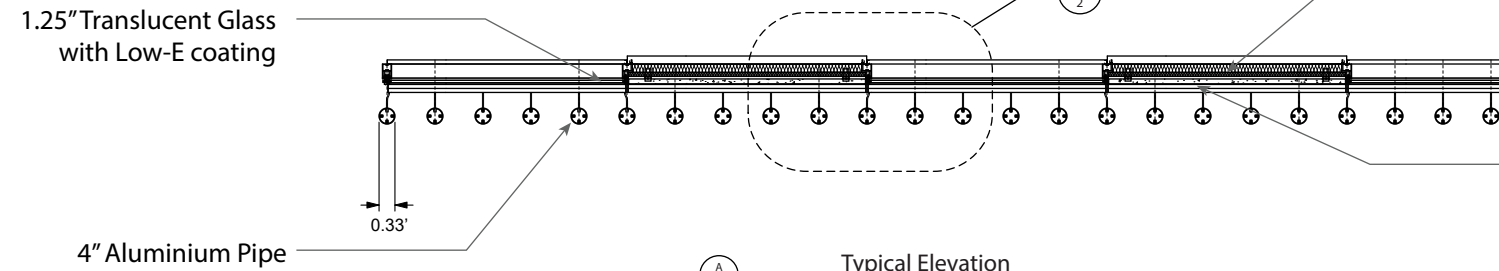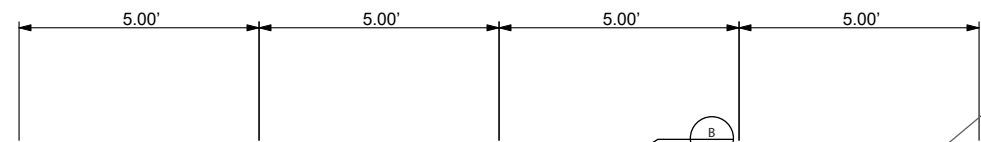


Typical Elevation
1/4" = 1' - 0"

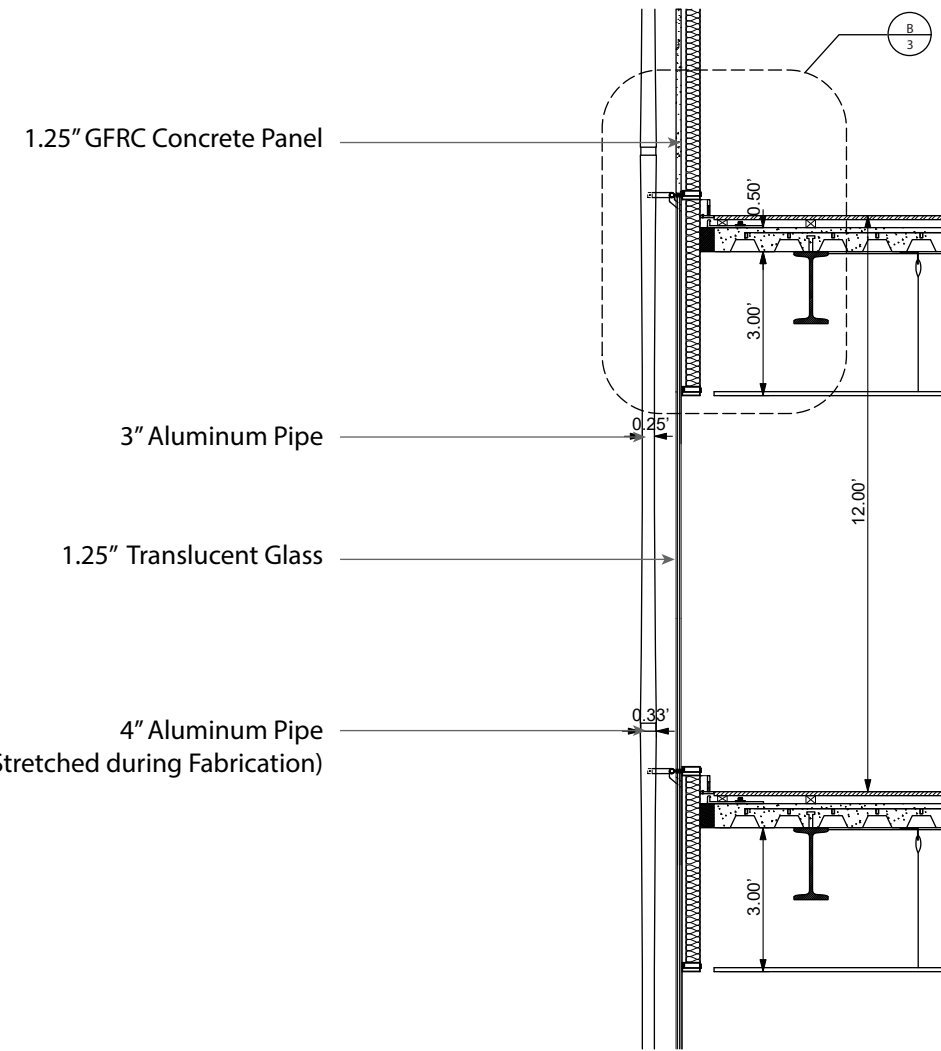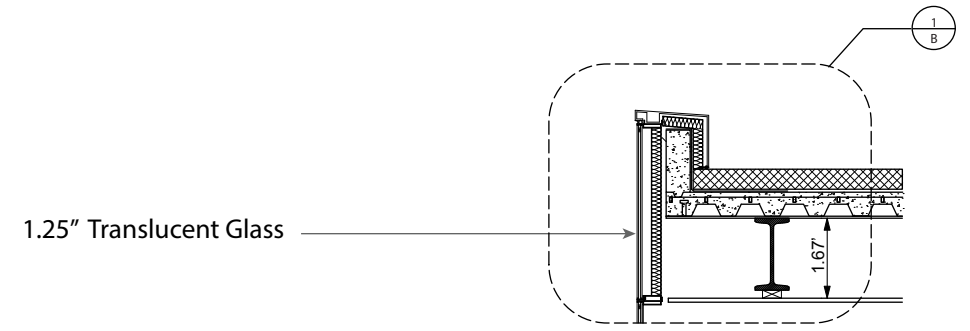


Typical Section
1/4" = 1' - 0"


ADV Curtain Wall
Roadmap
Qingying Wang (qw2246)

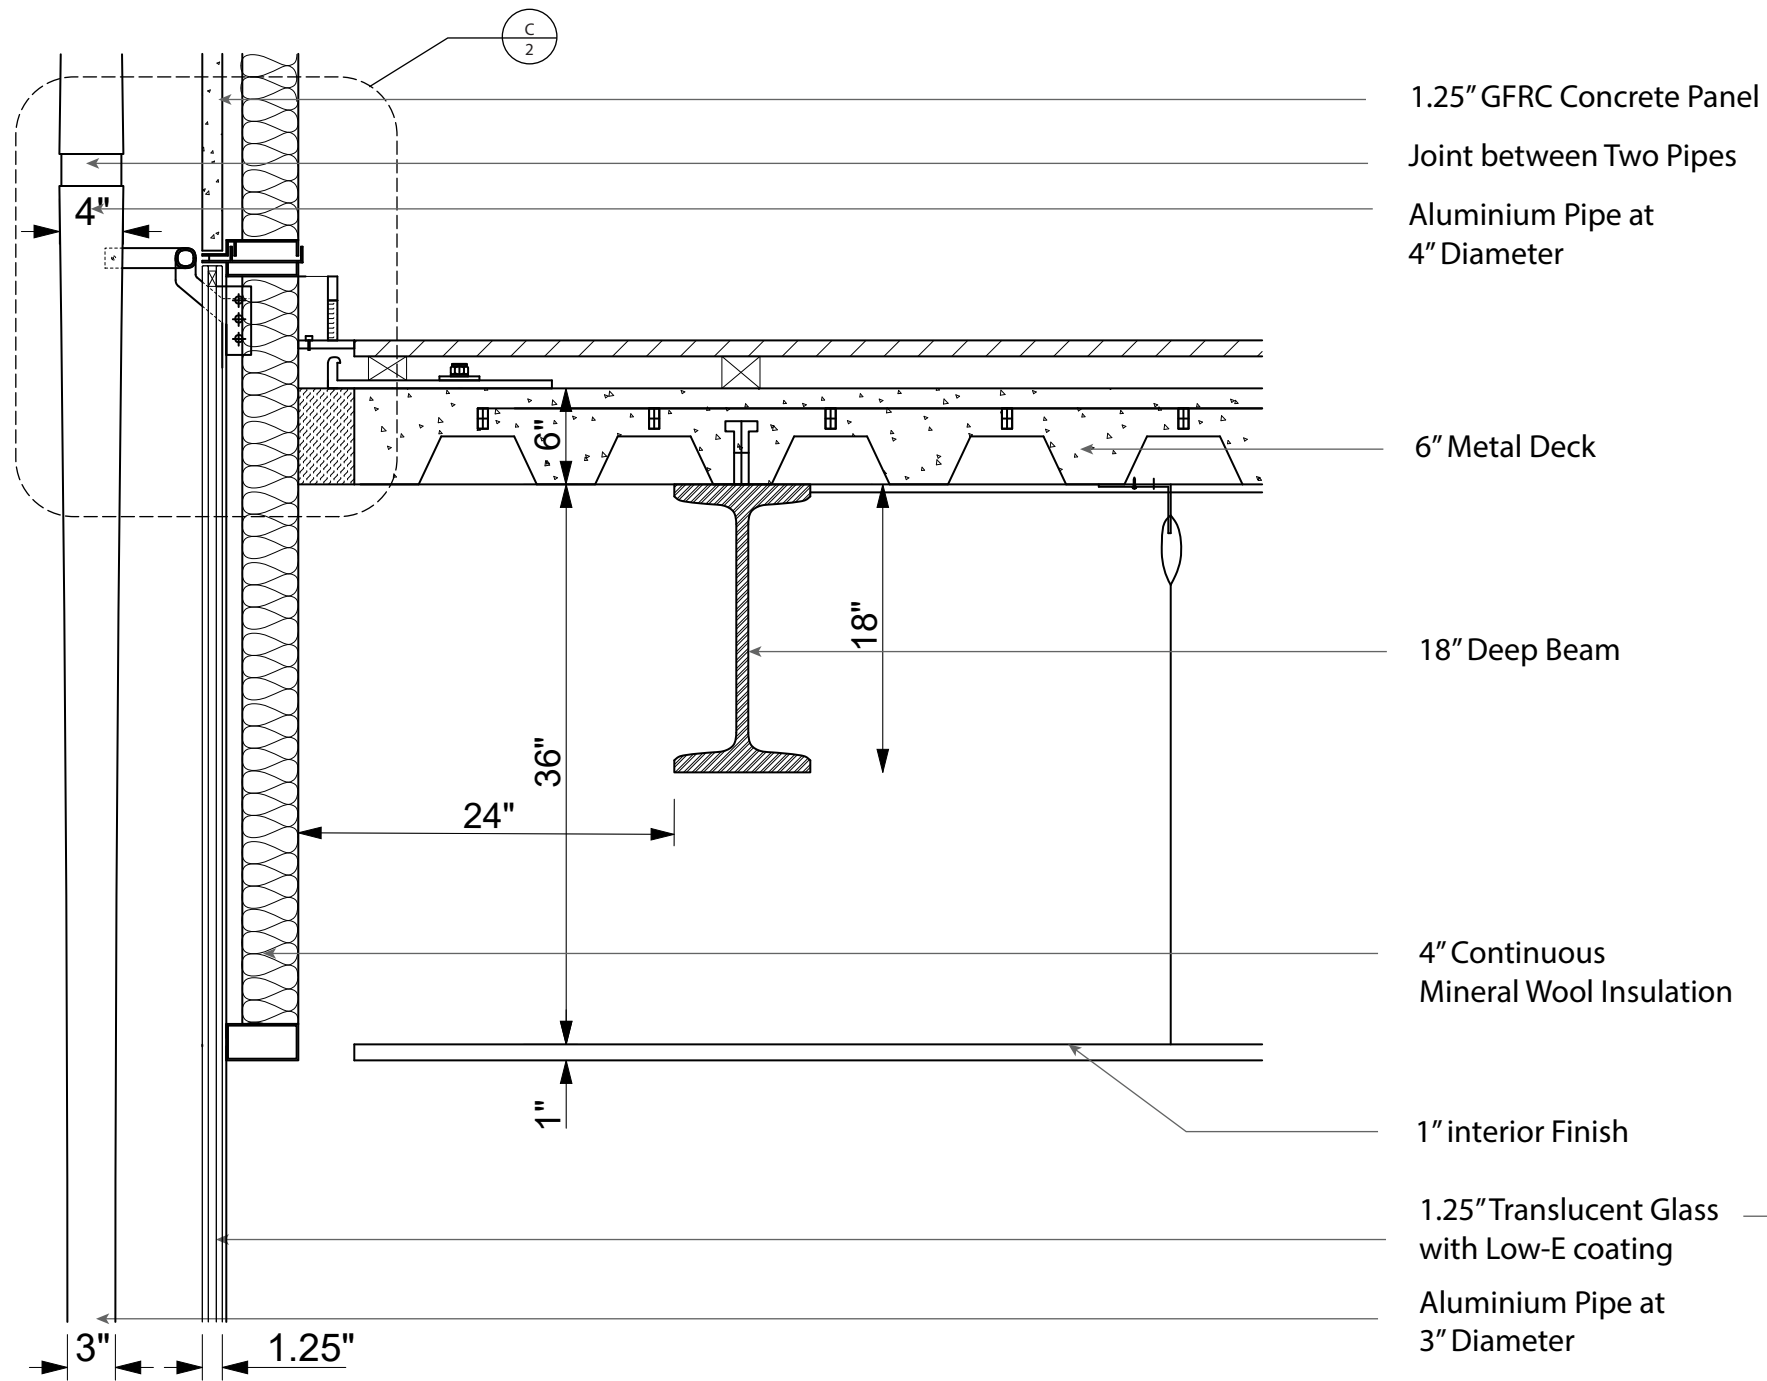


WT1 Typical Section Detail
 1/2" = 1'-0"

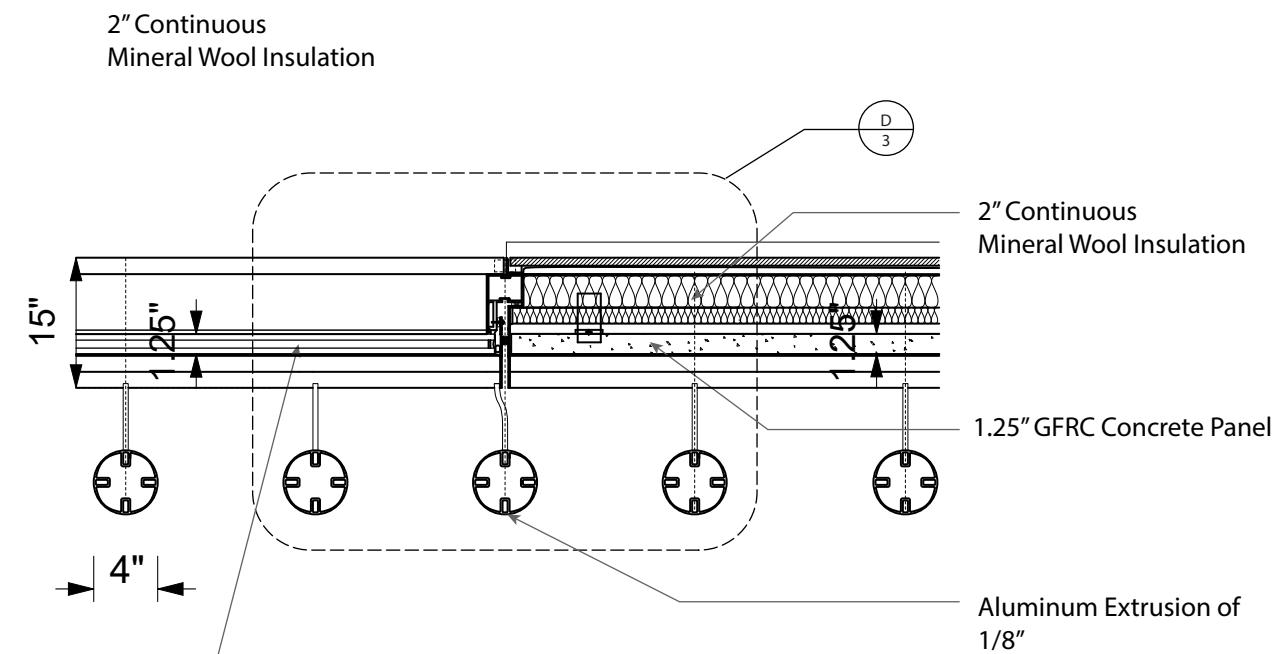


WT1 Typical Plan Detail
 1/2" = 1'-0"

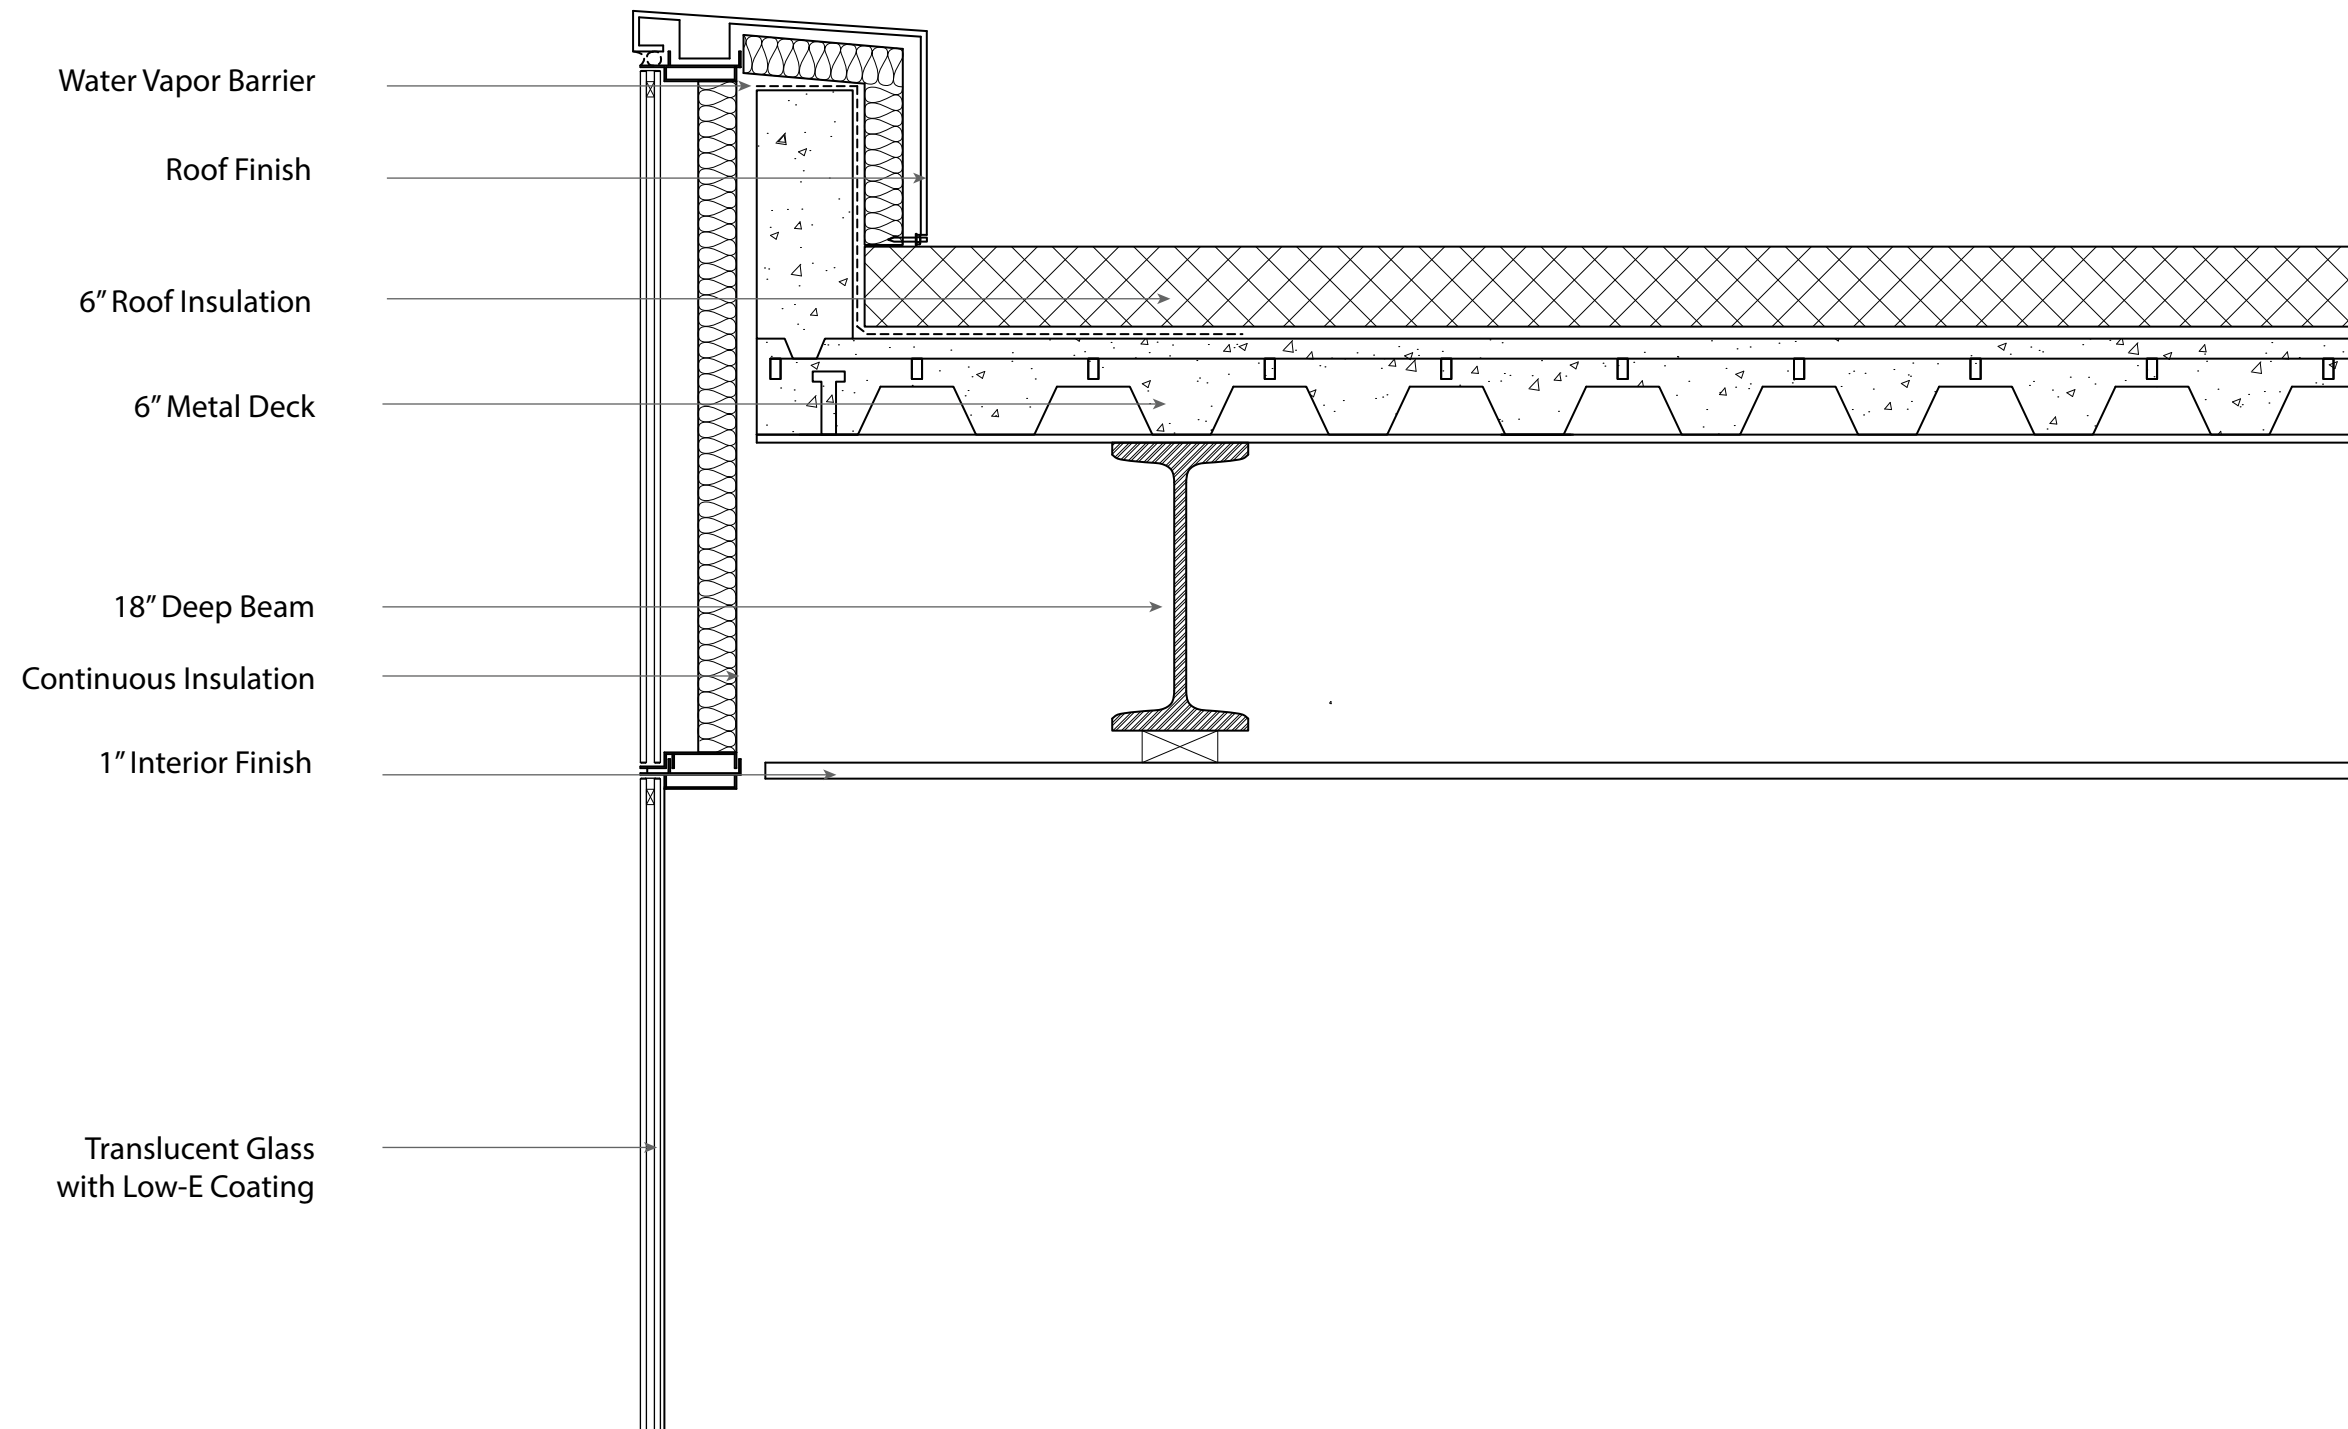


WT1 Typical Section Detail
 1/2" = 1'-0"

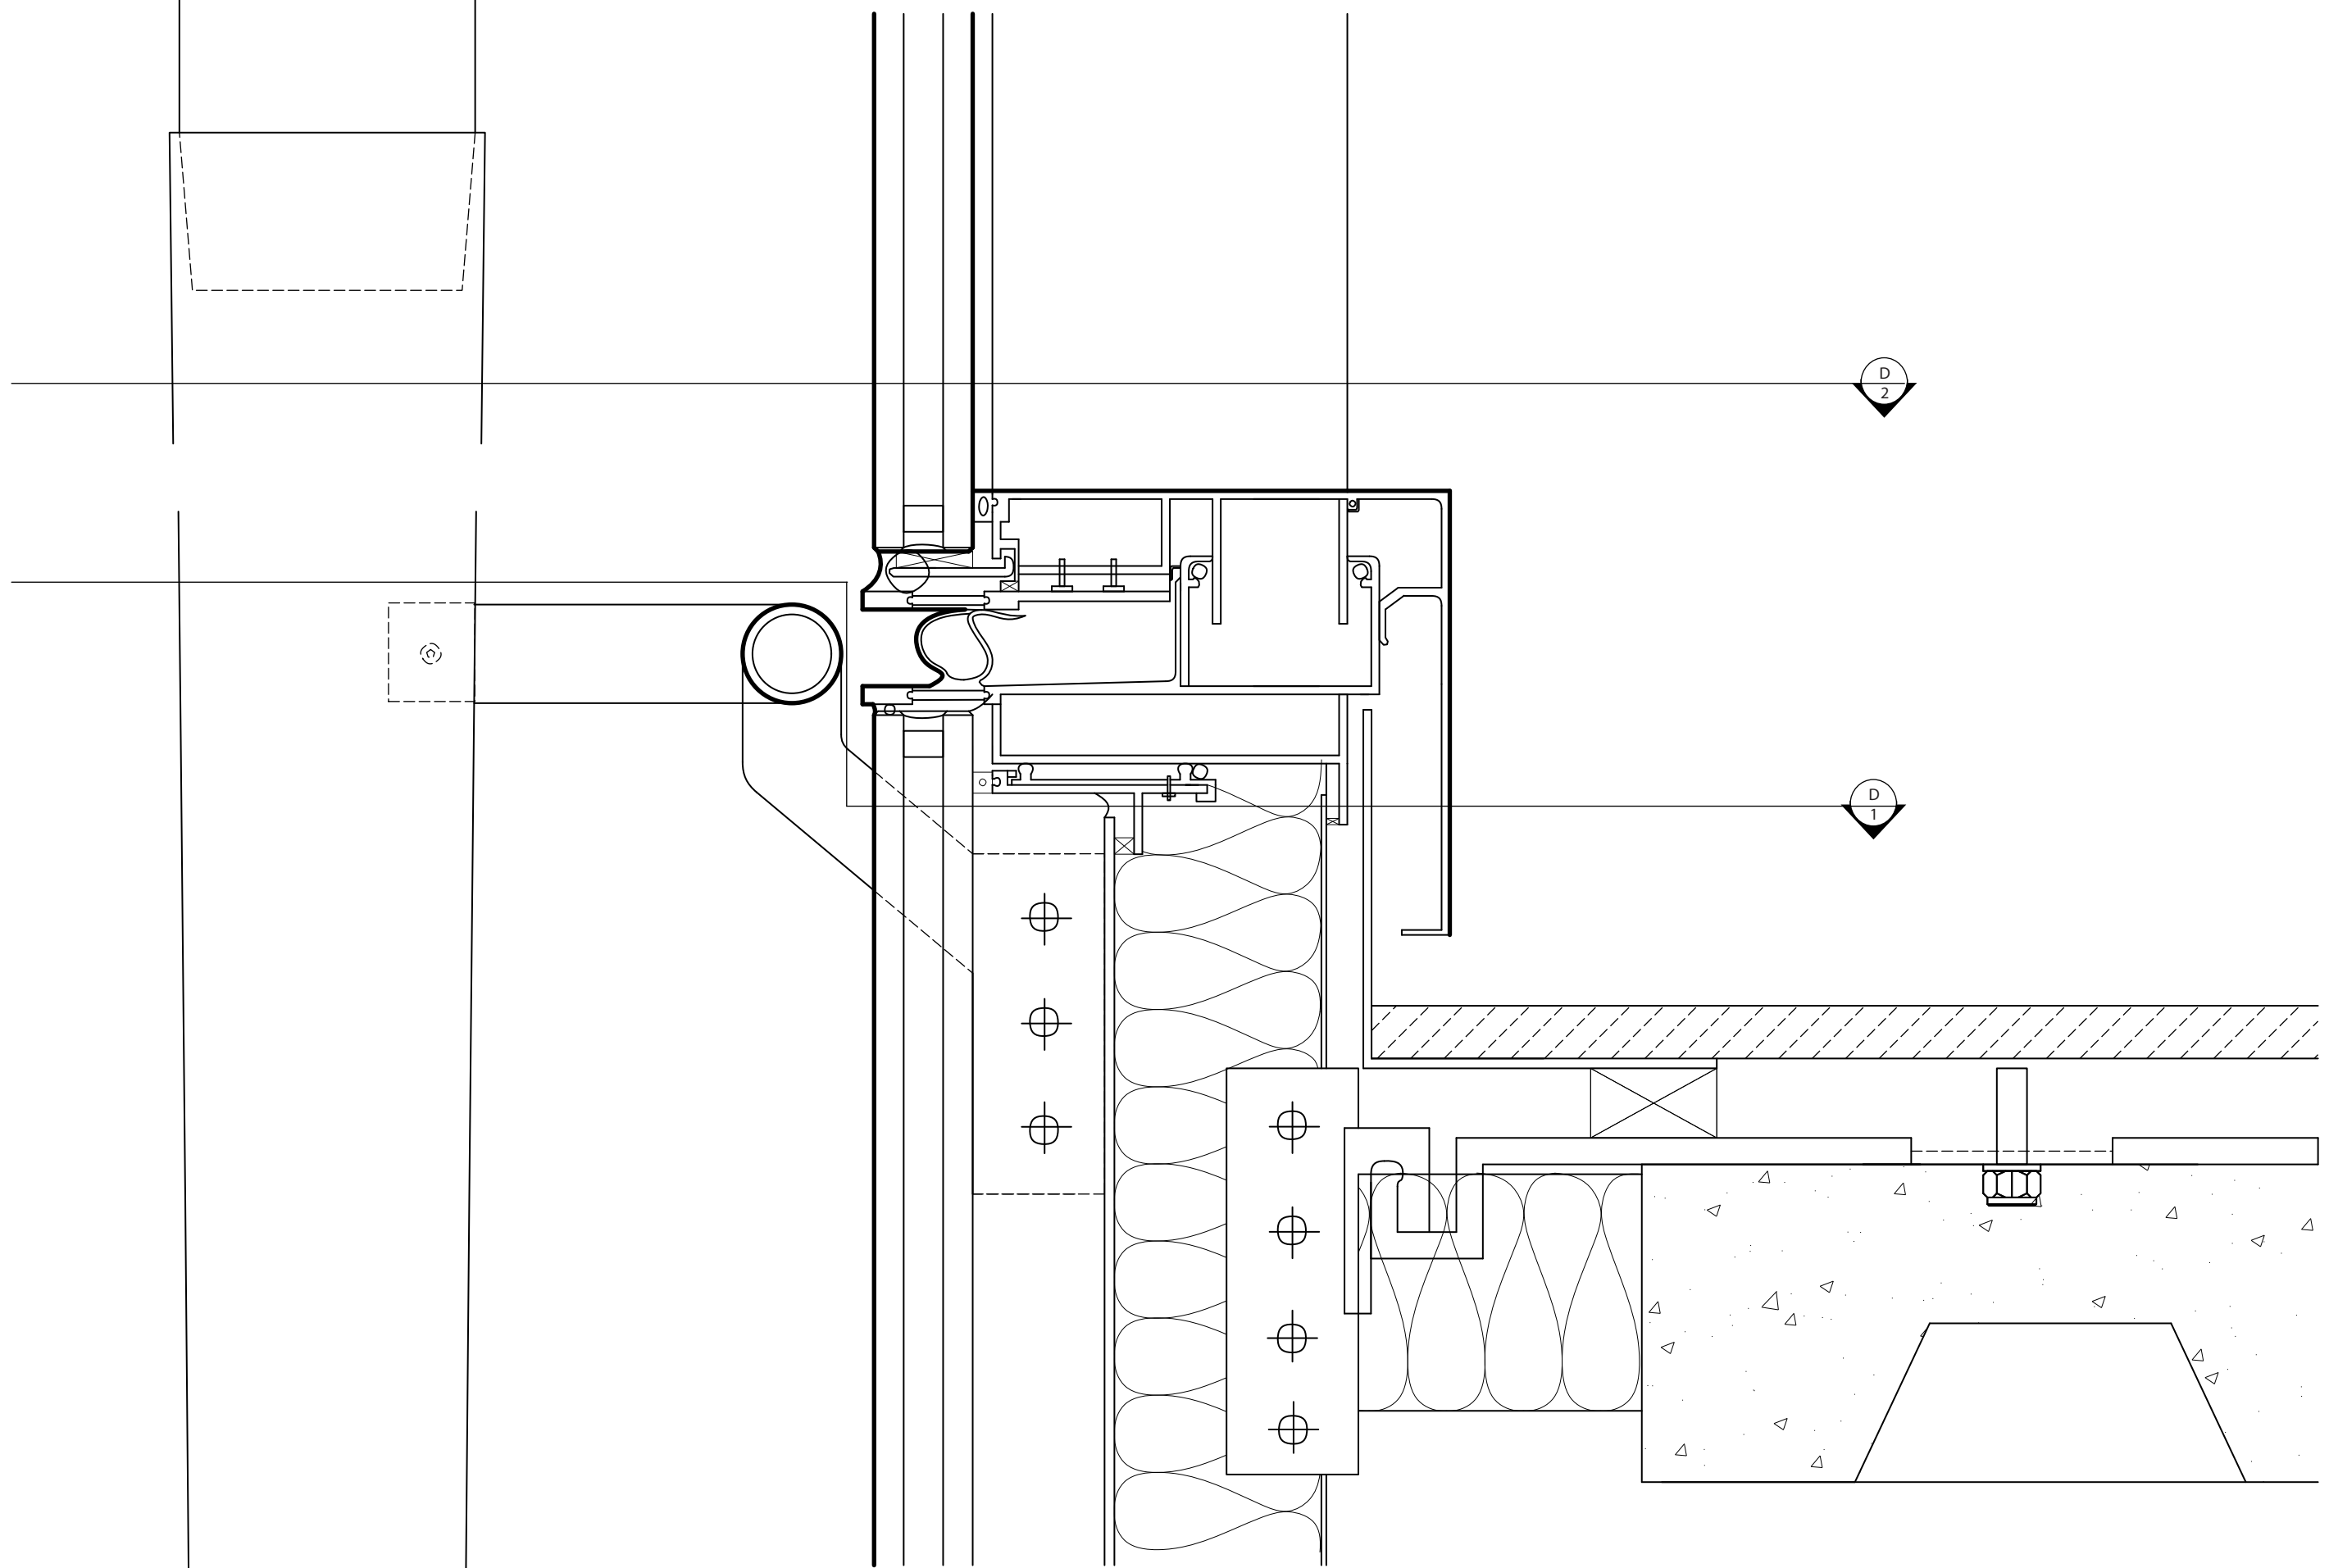


C1 Mullion Typical Section Detail
6" = 1' - 0"

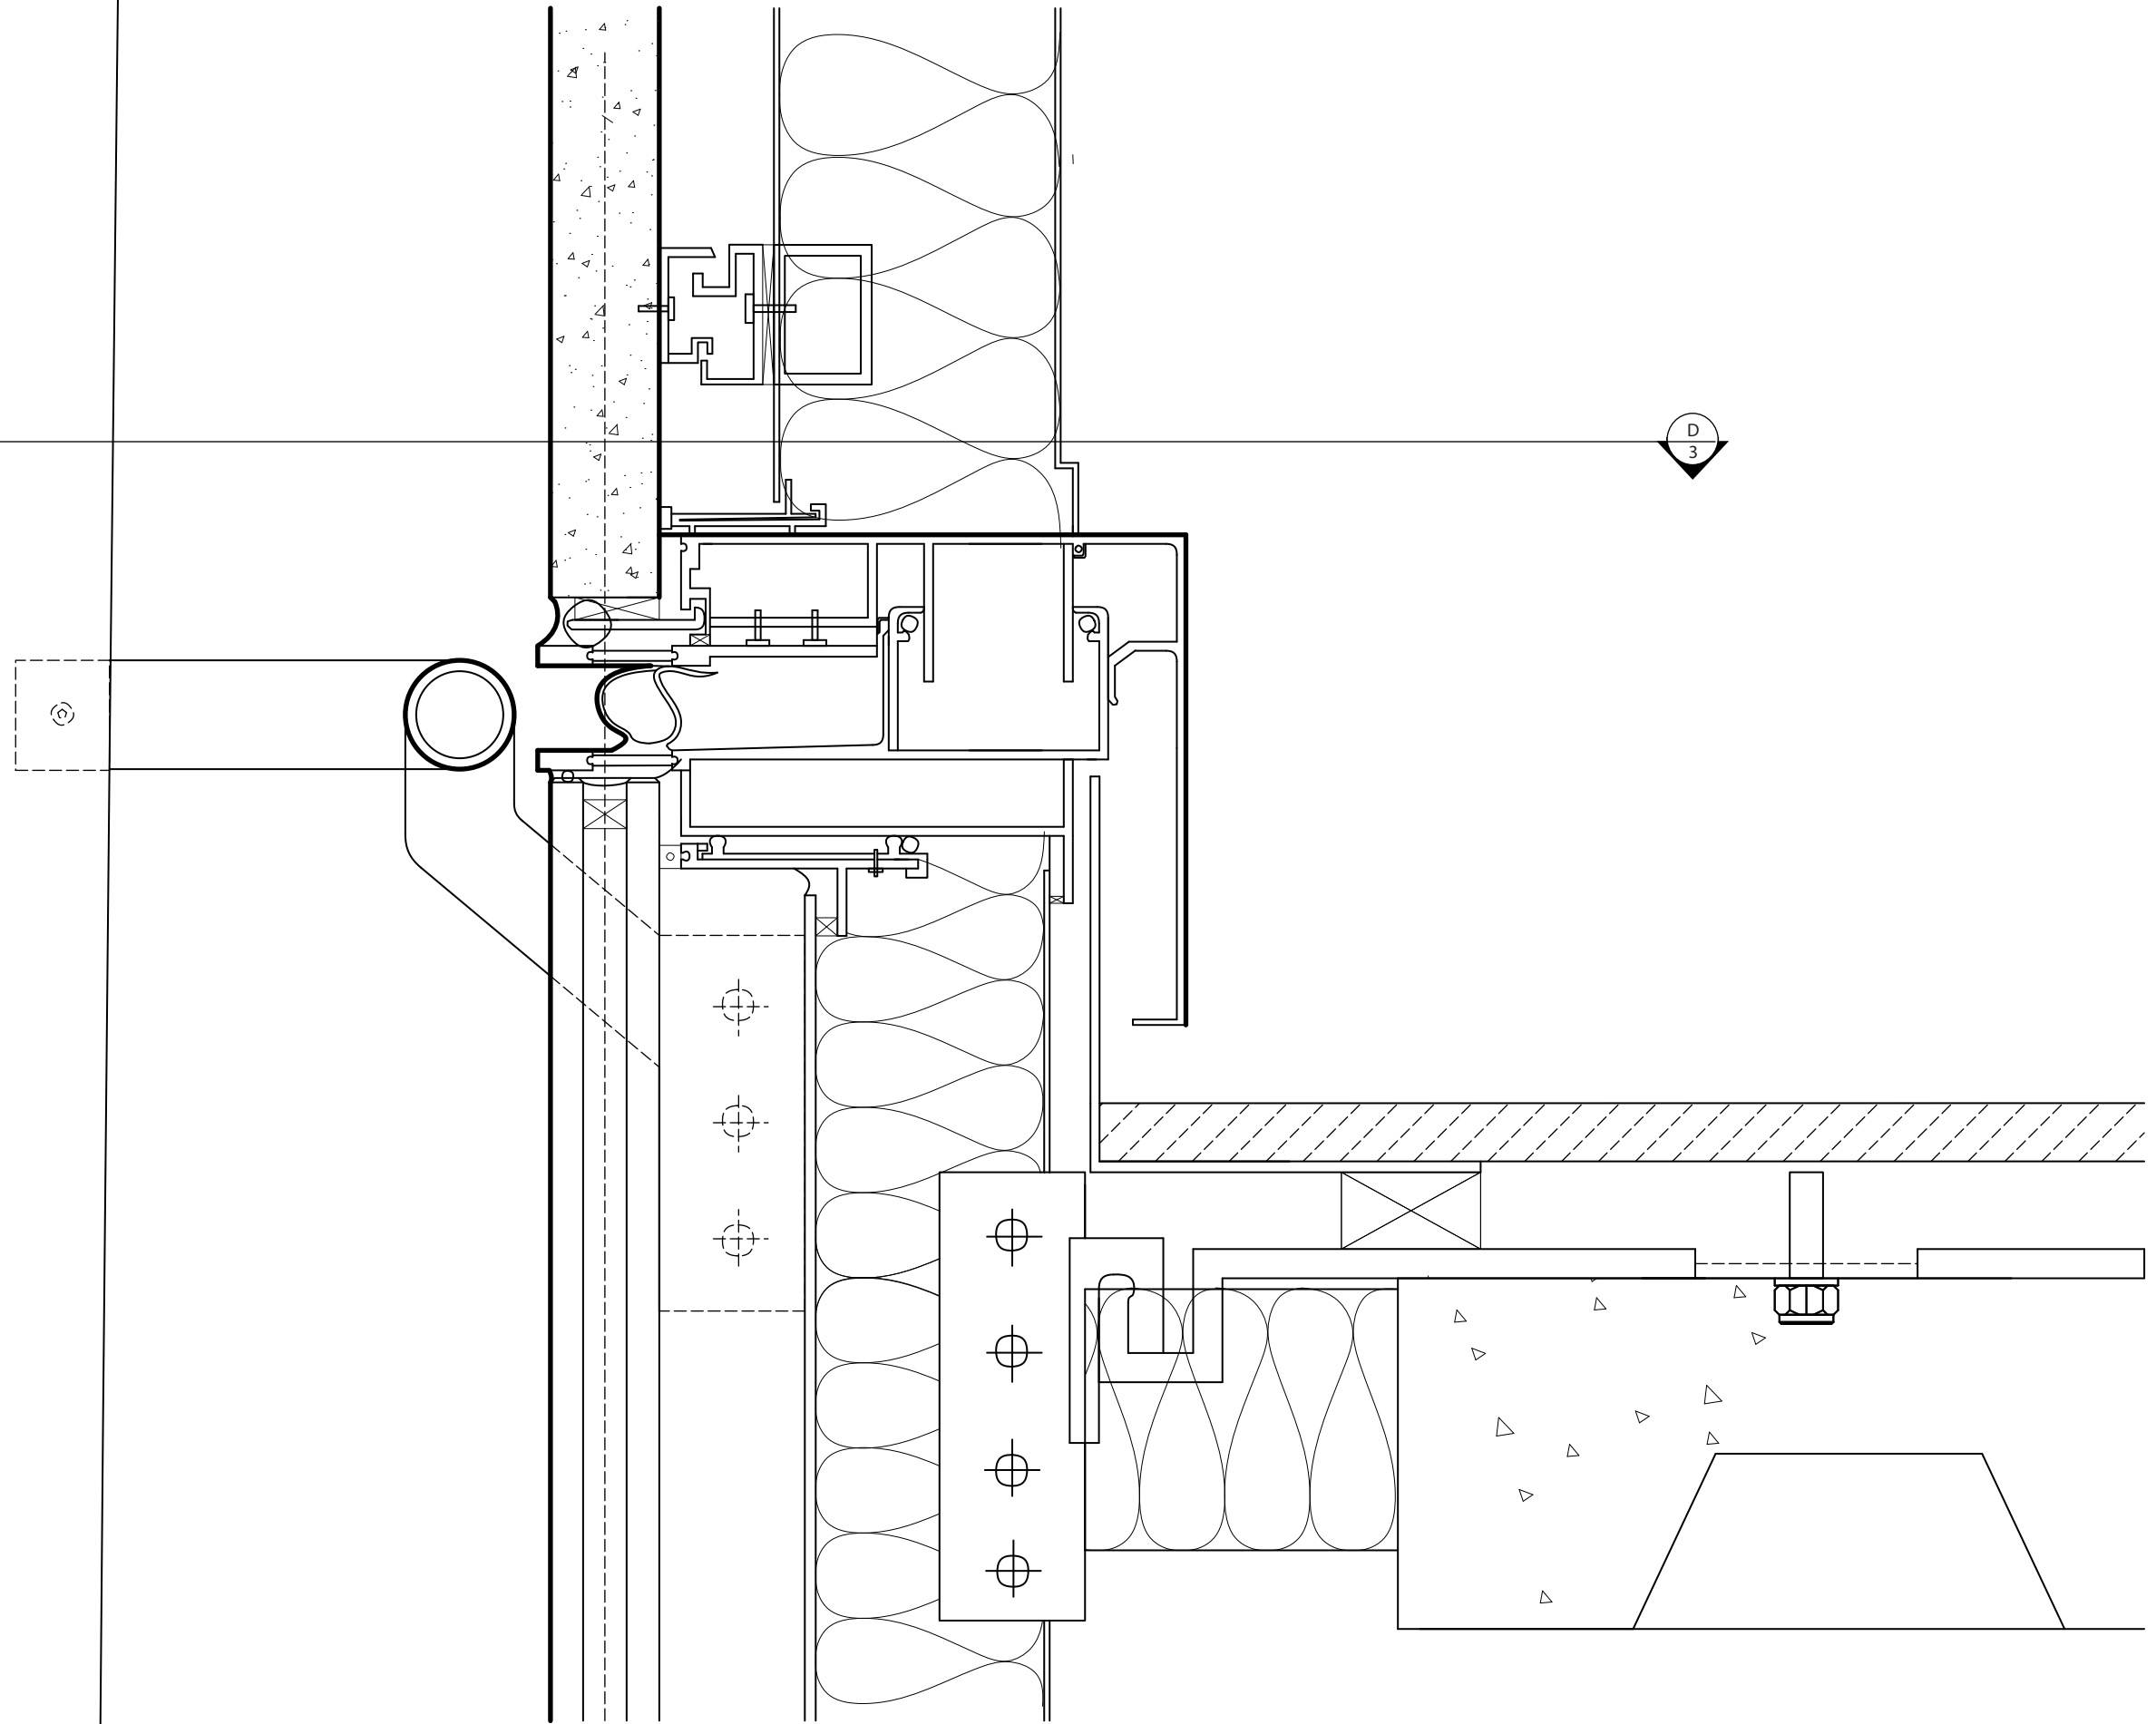


C2 Mullion Typical Section Detail
6" = 1'-0"

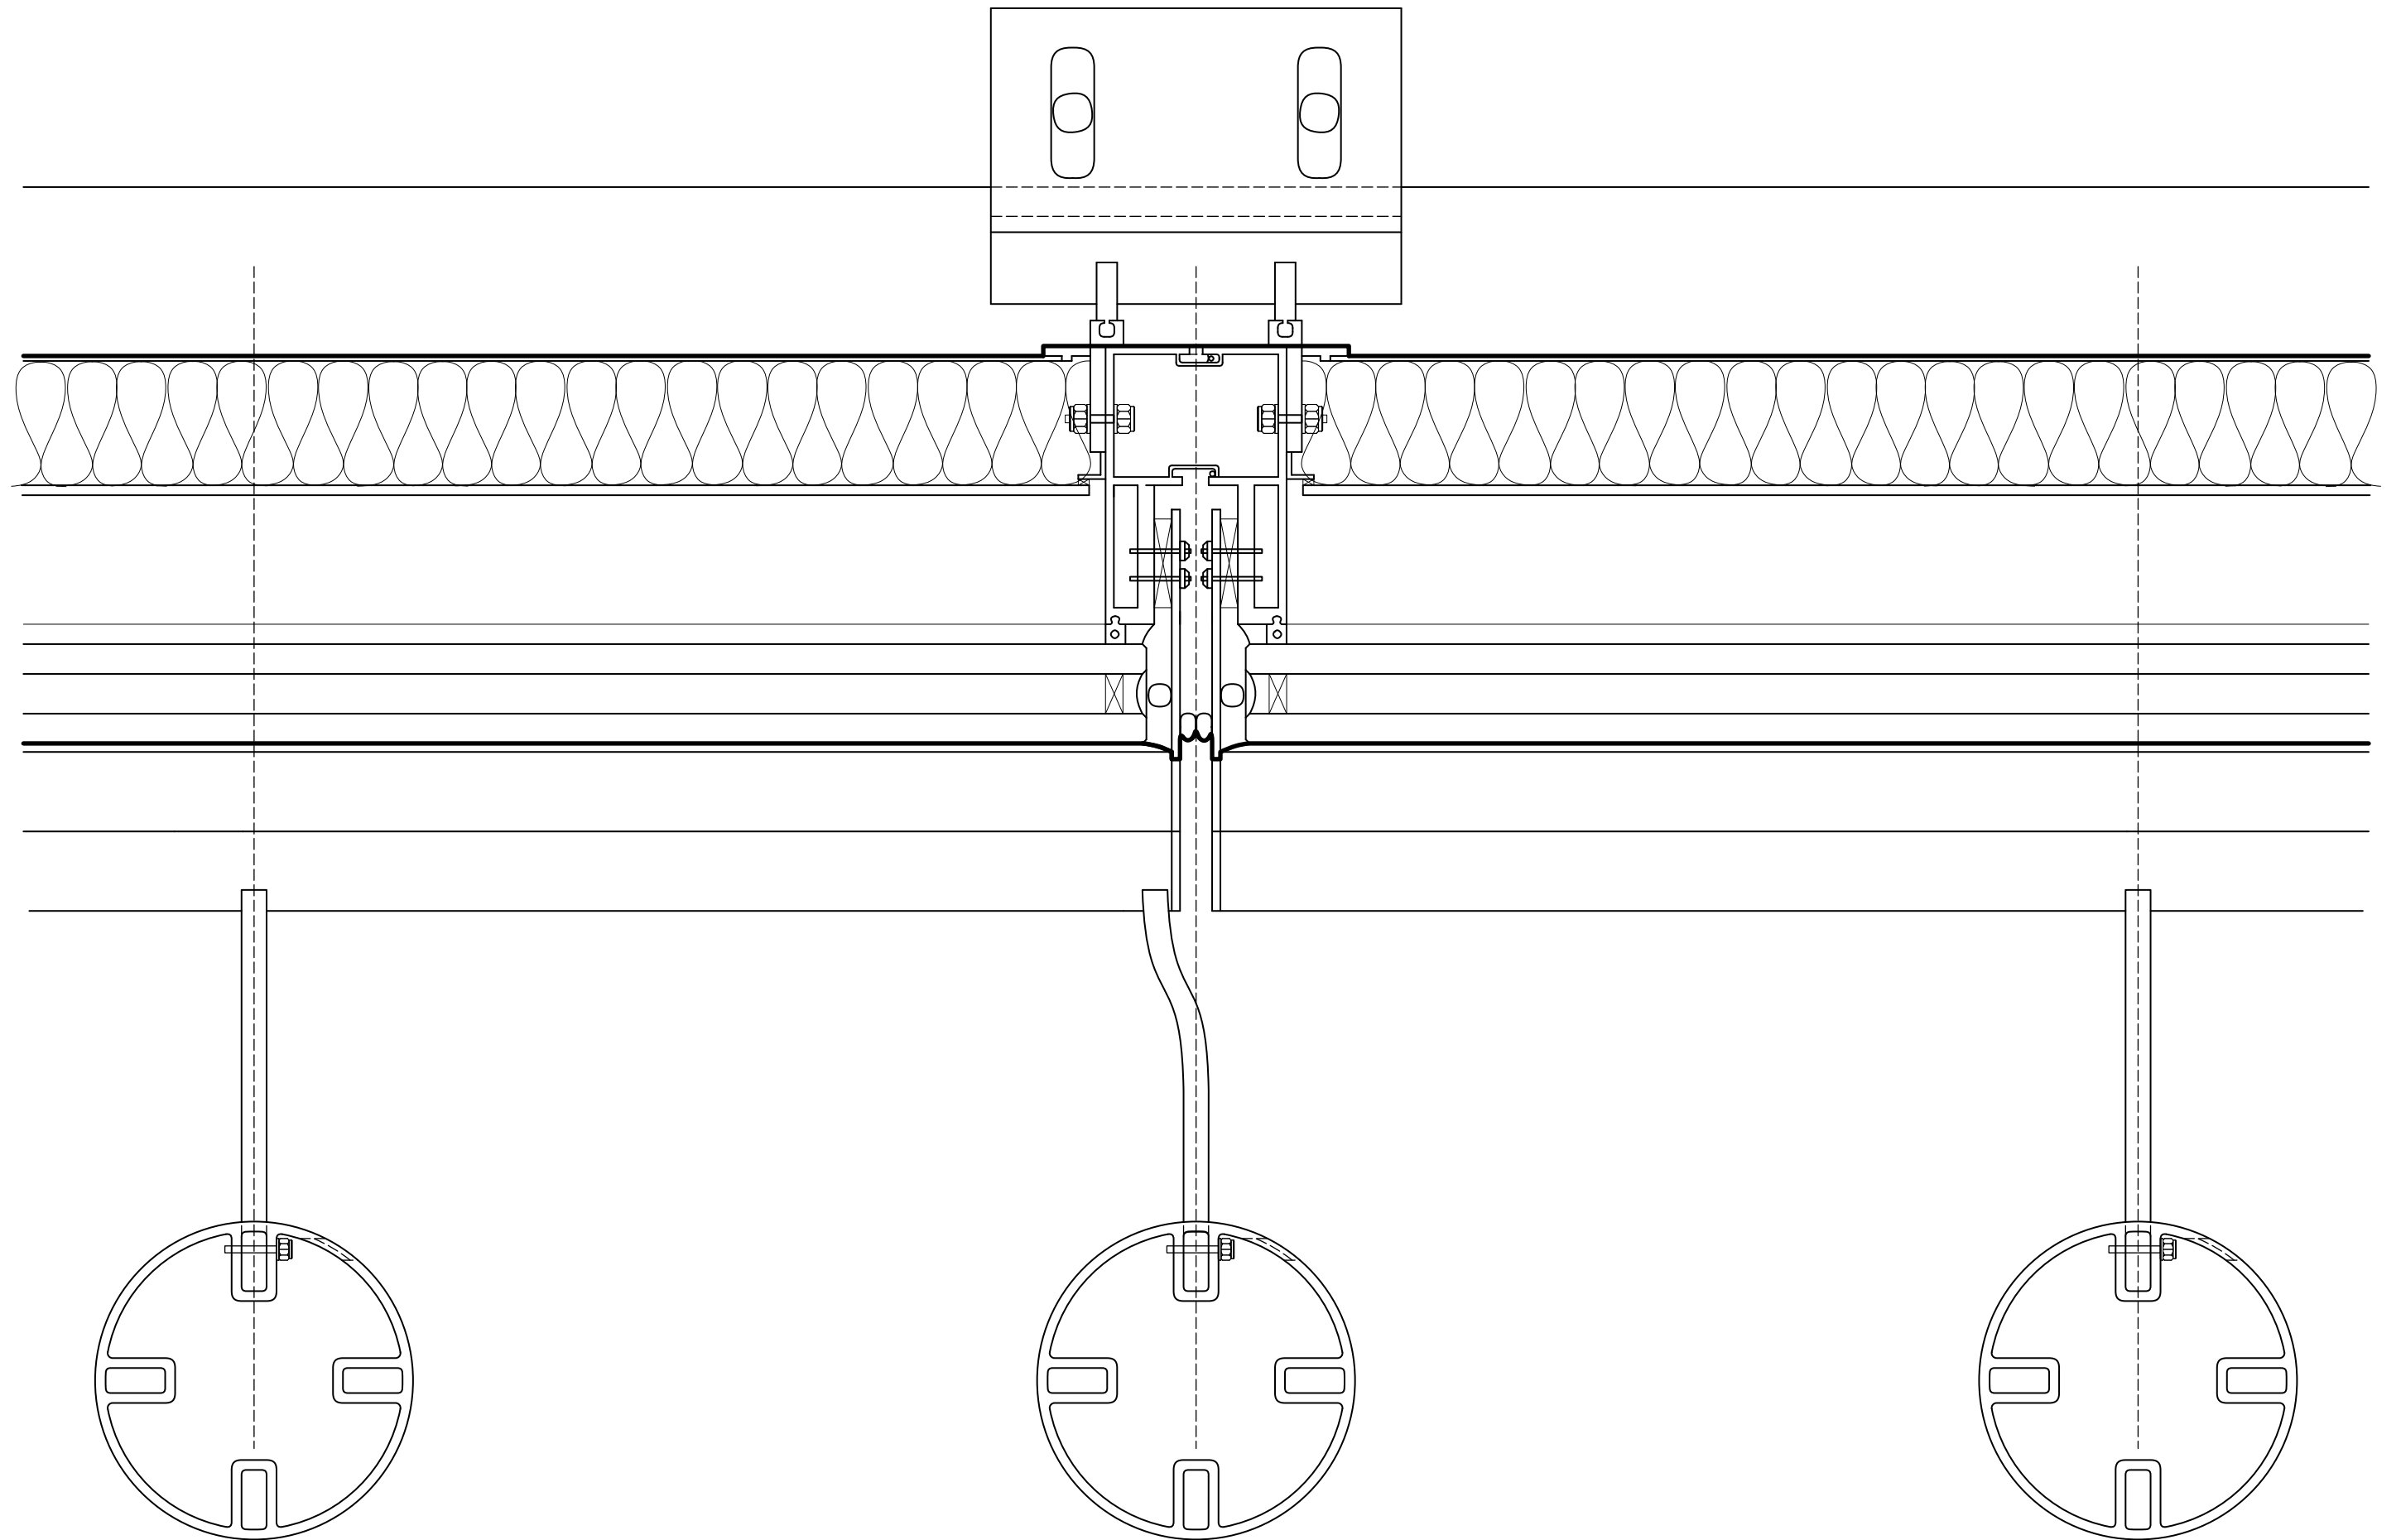

D1 Mullion Typical Plan Detail
6" = 1'-0"

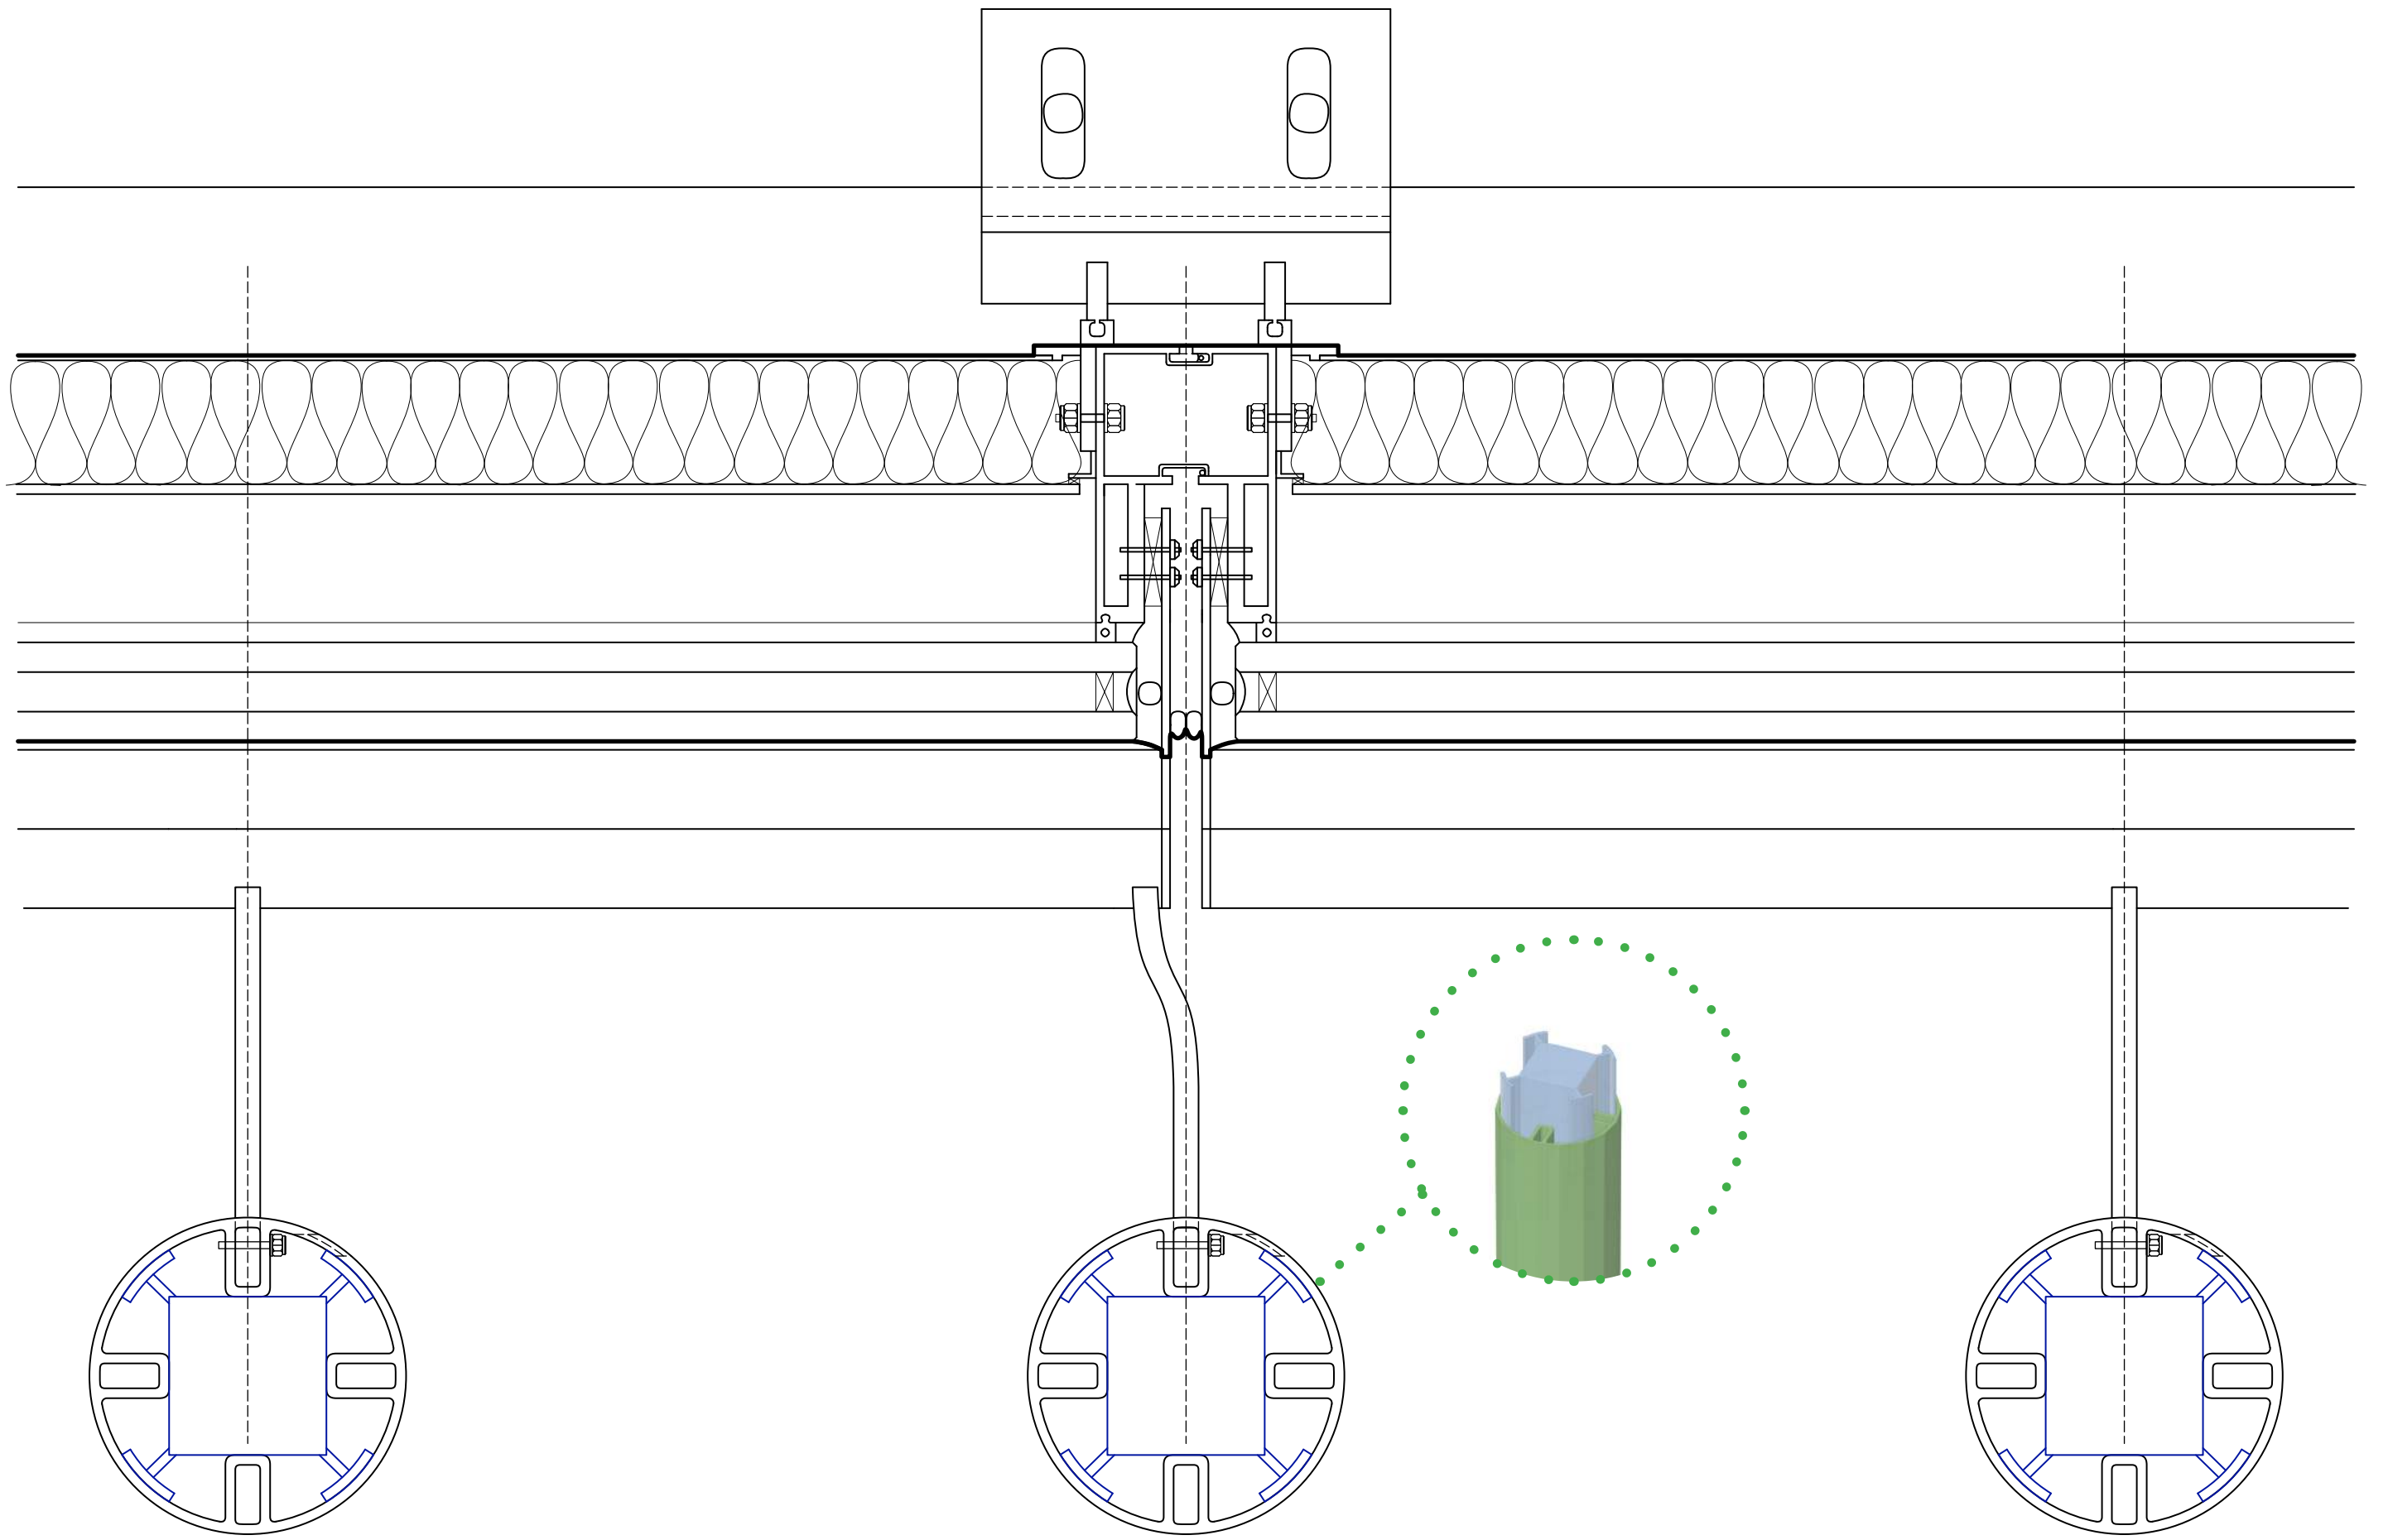


D1 Mullion Typical Plan Detail
6" = 1' - 0"

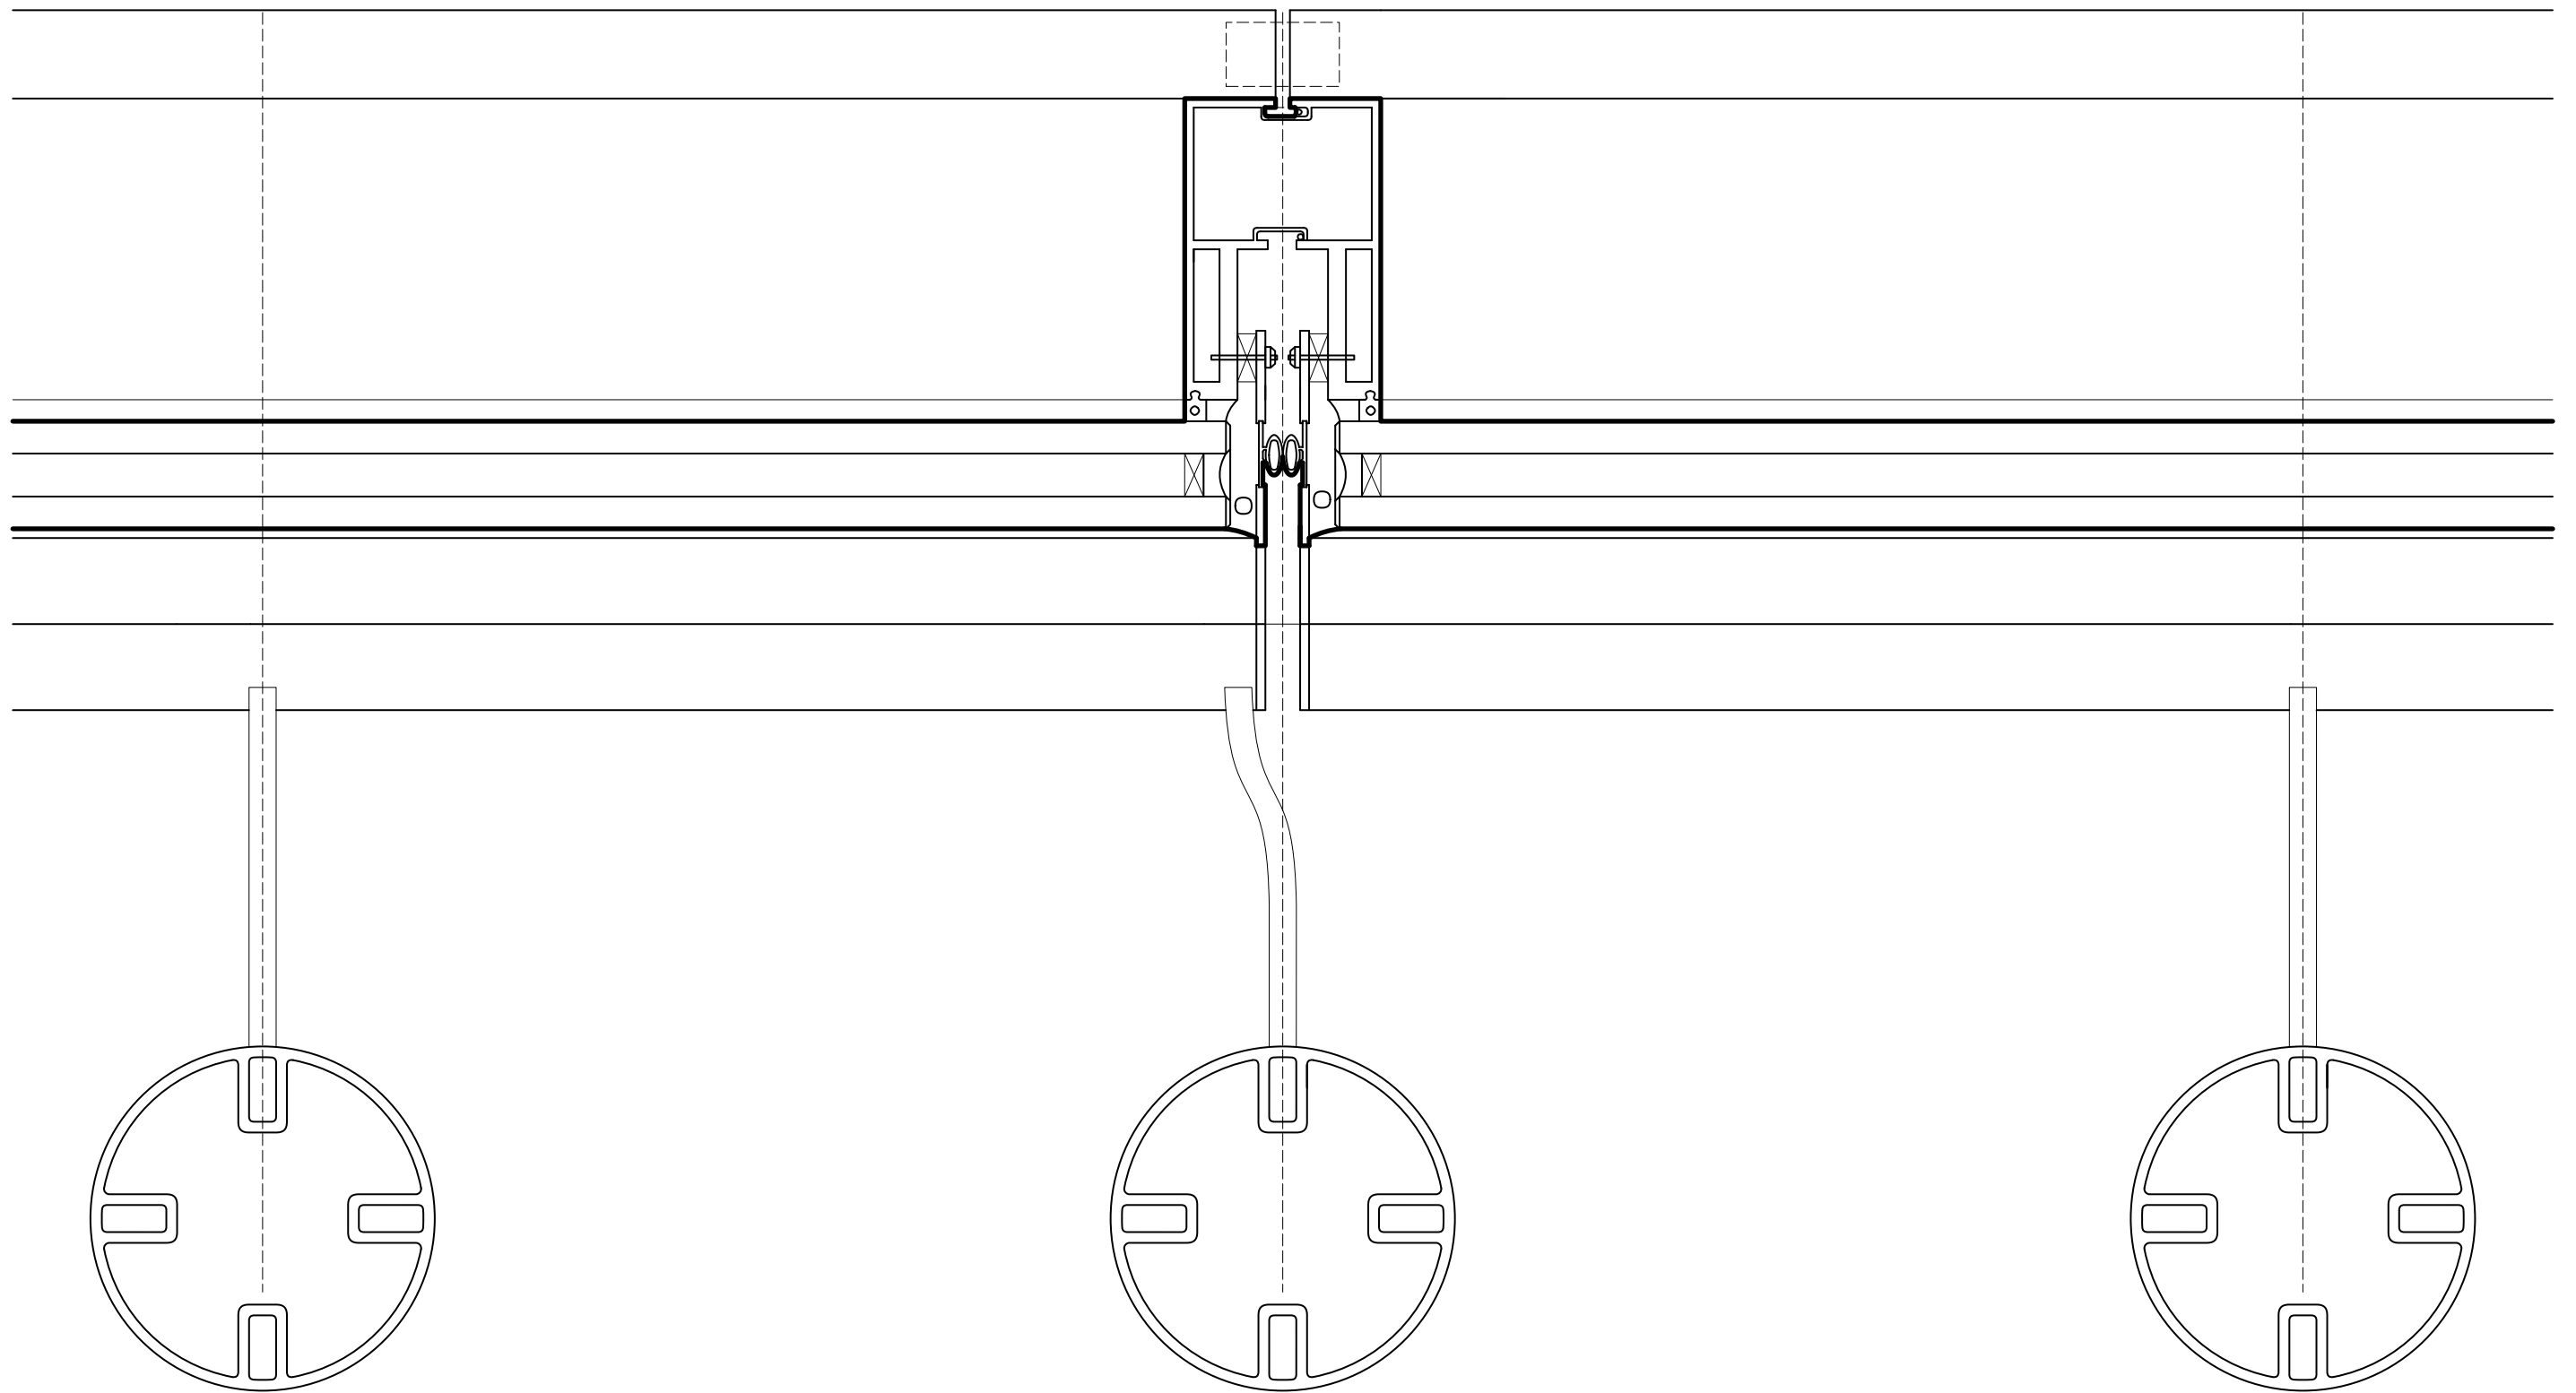

D2

Moullion Typical Plan Detail
6" = 1'-0"

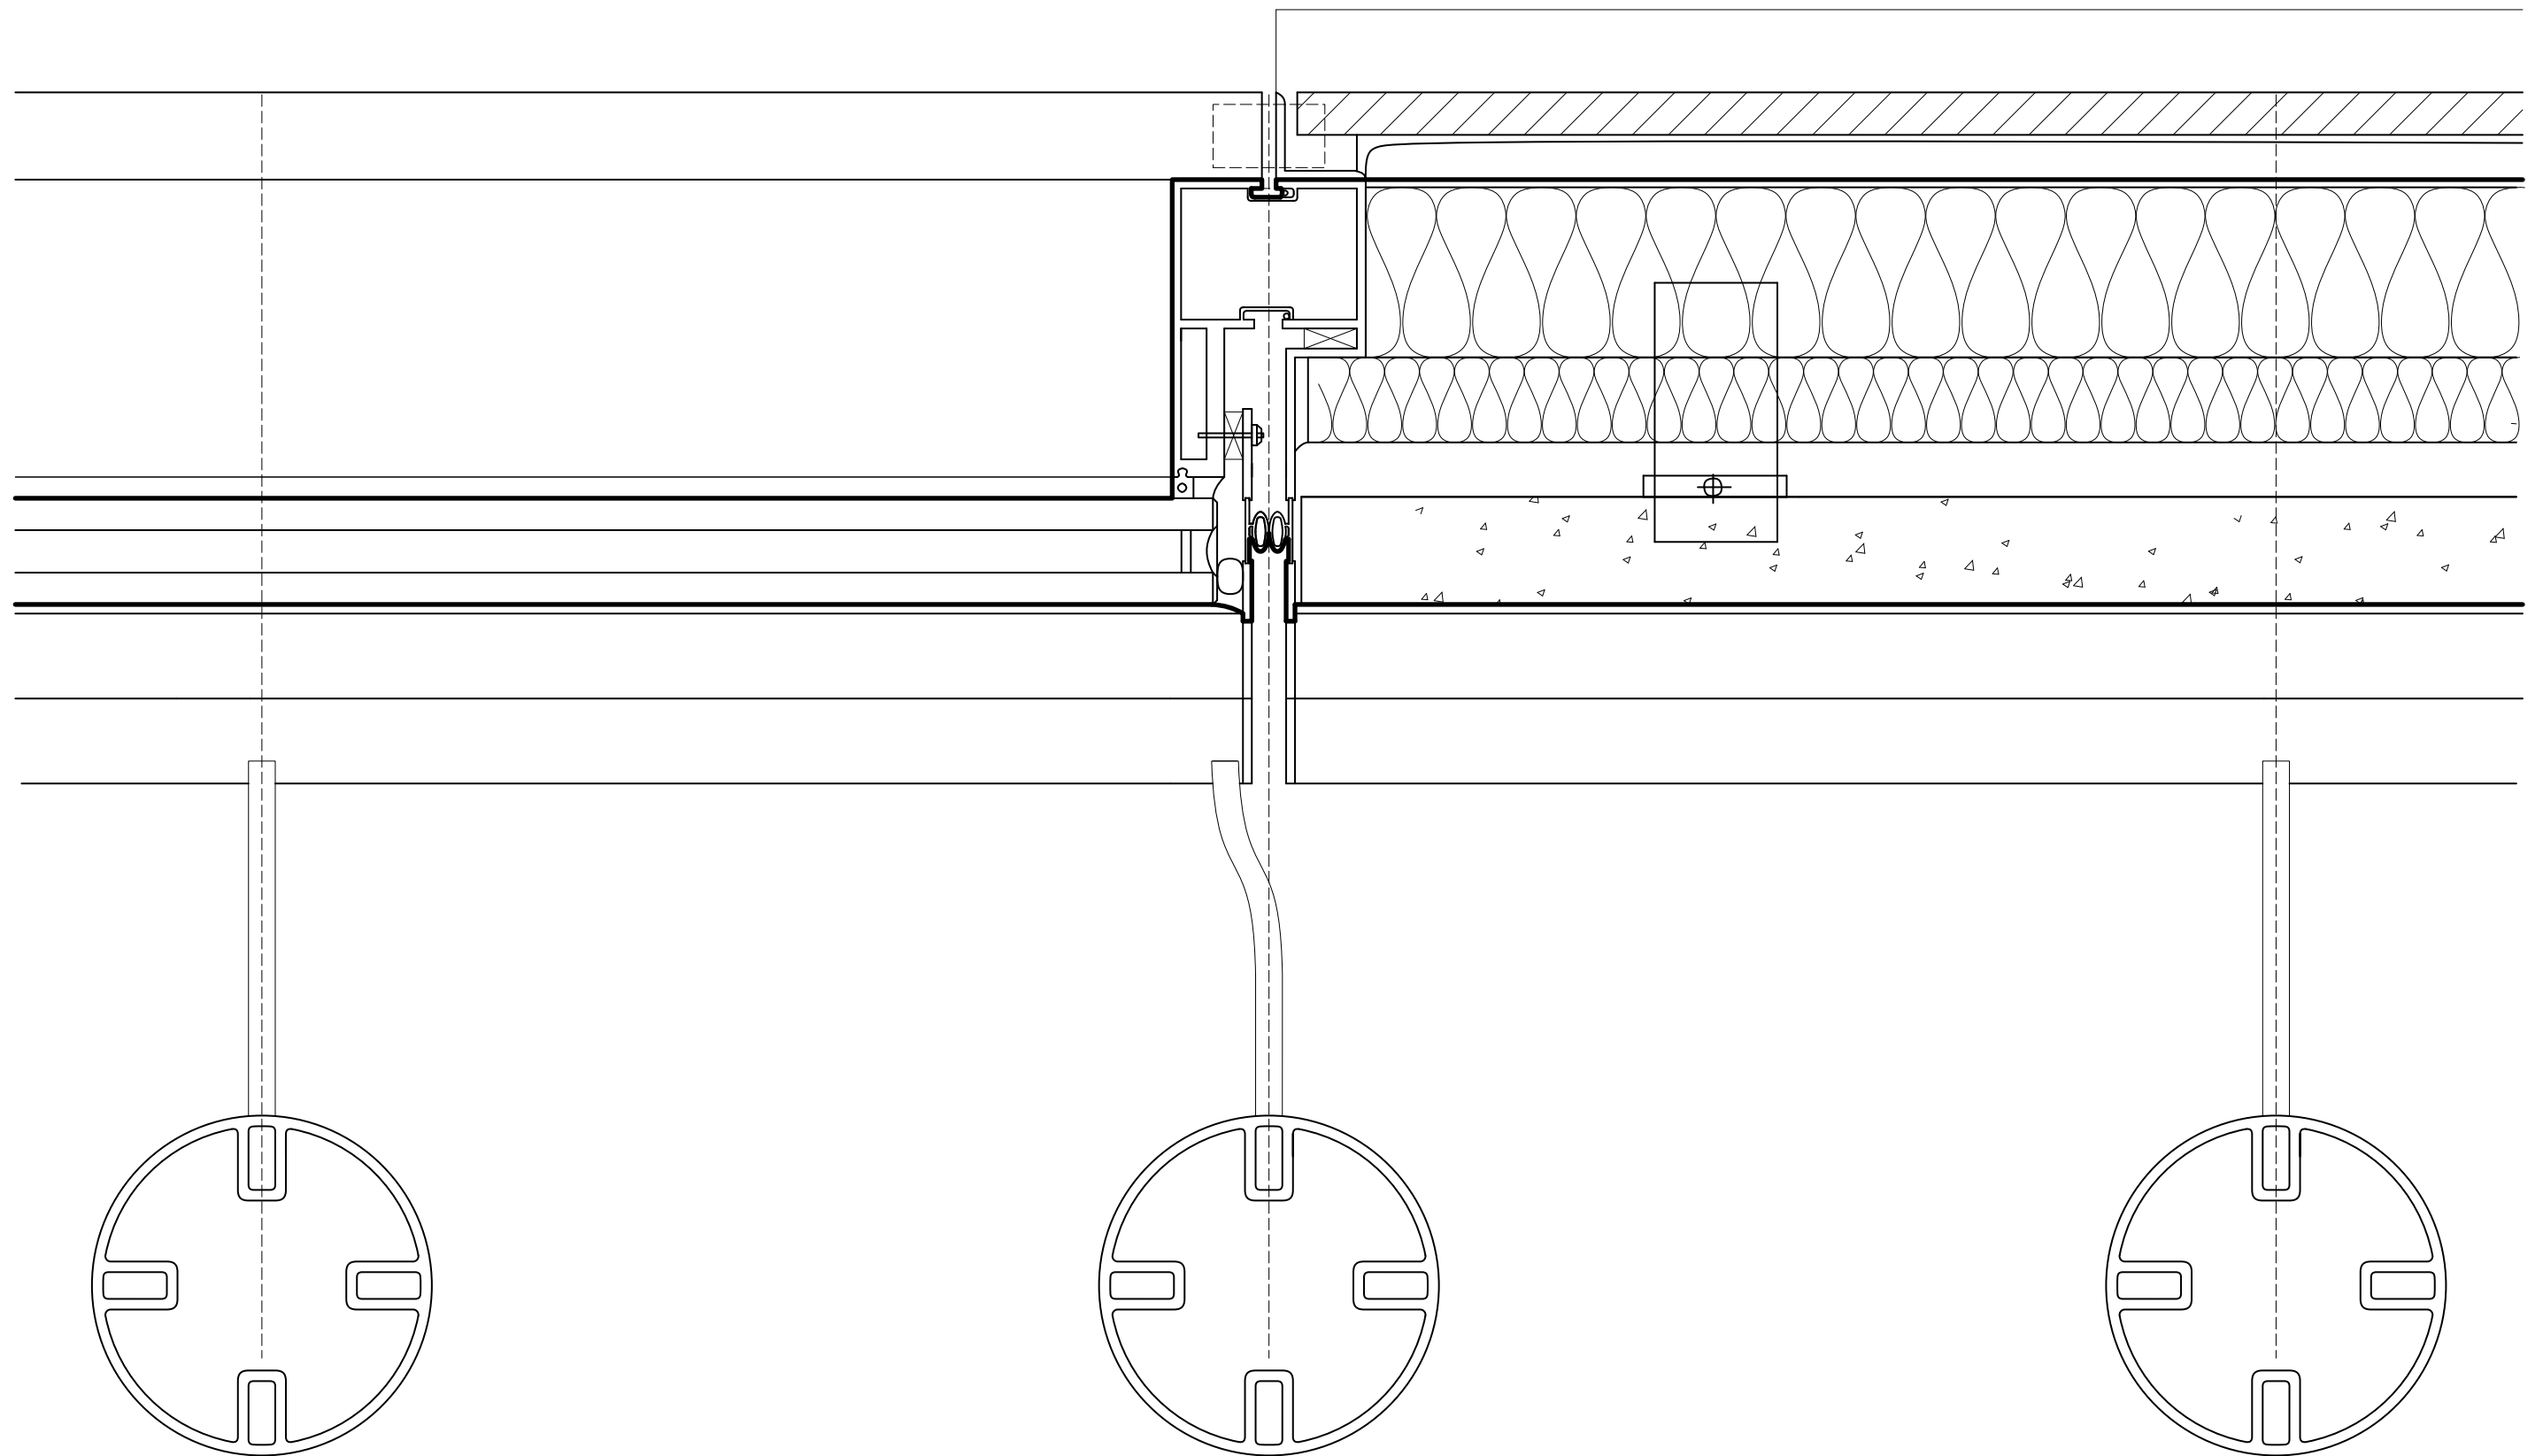

D3 Mullion Typical Plan Detail
6" = 1' - 0"