




SCHOOL OF METHODOLOGY


CORE II - Adaptation Studio / Daisy Ames


Yuchen Qiu

Proposed Learning Process

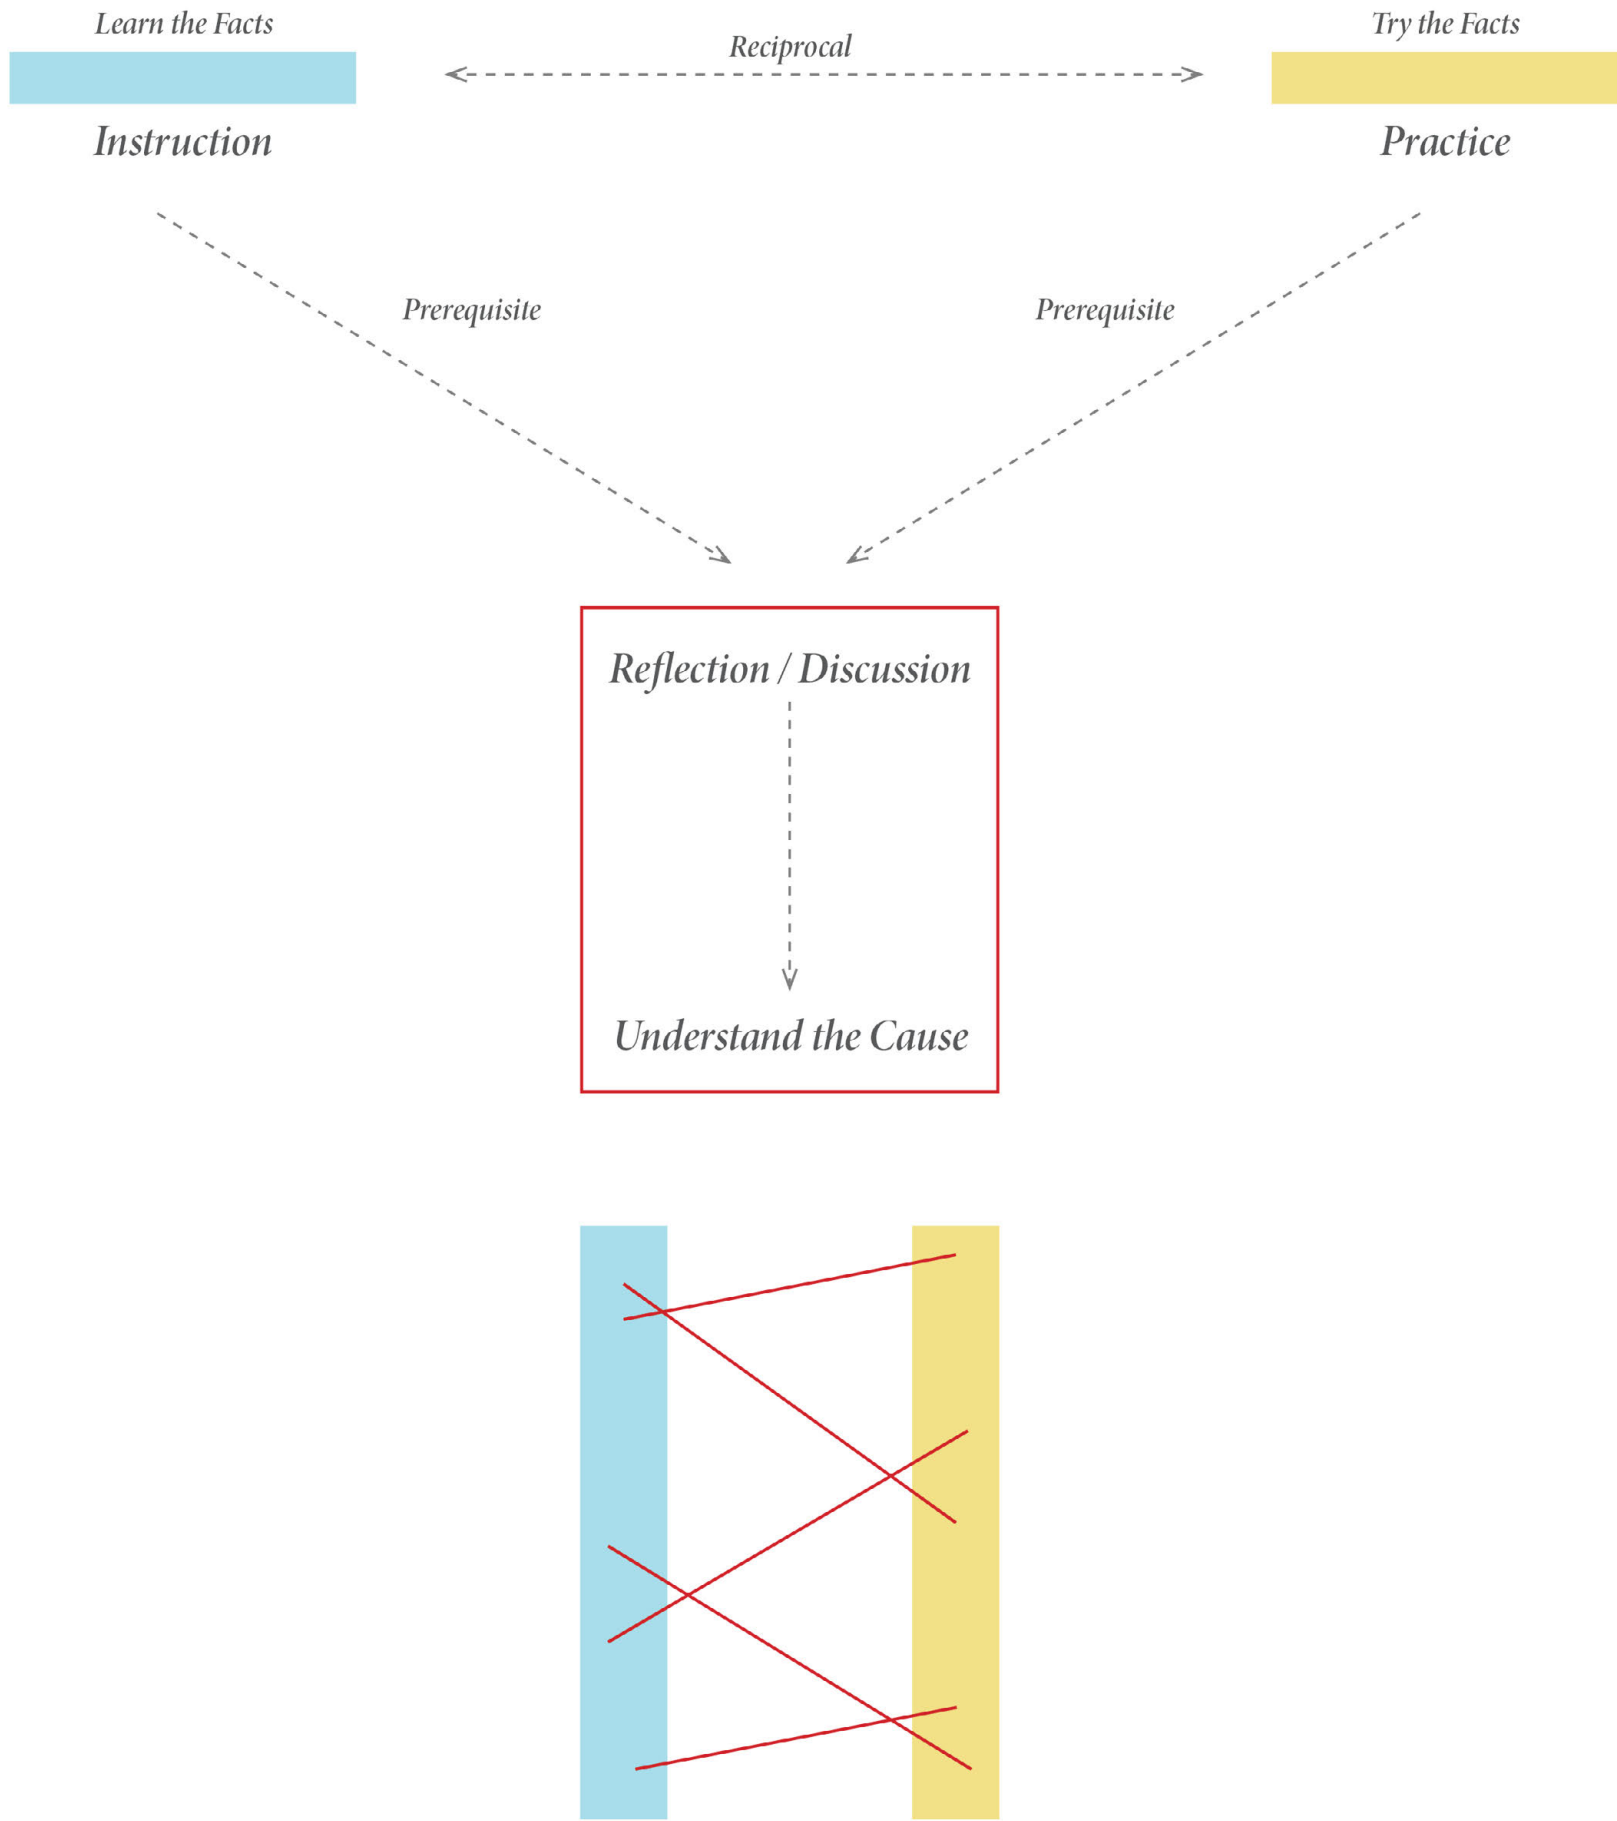


Proposed School Layout

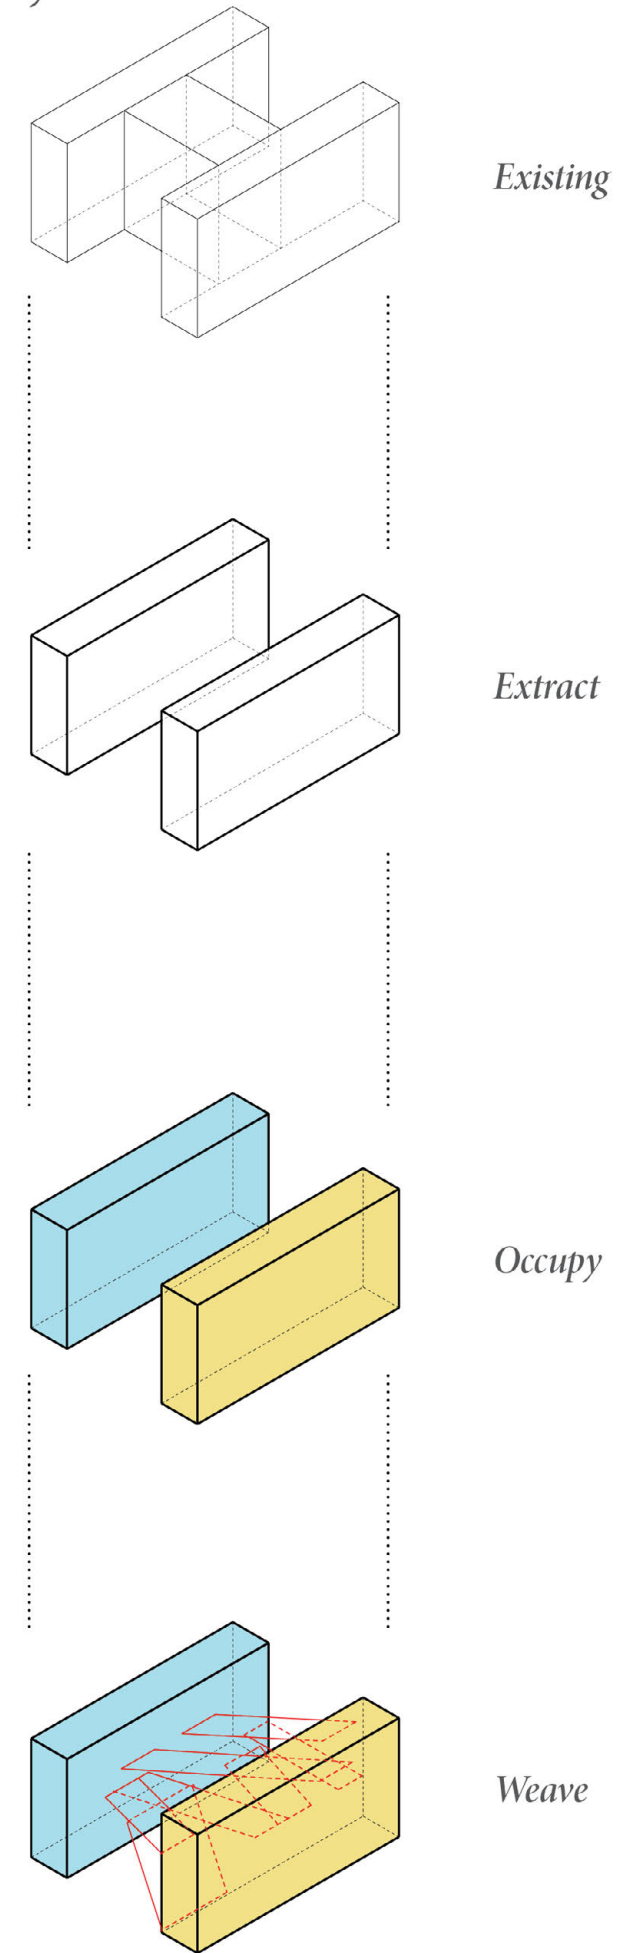


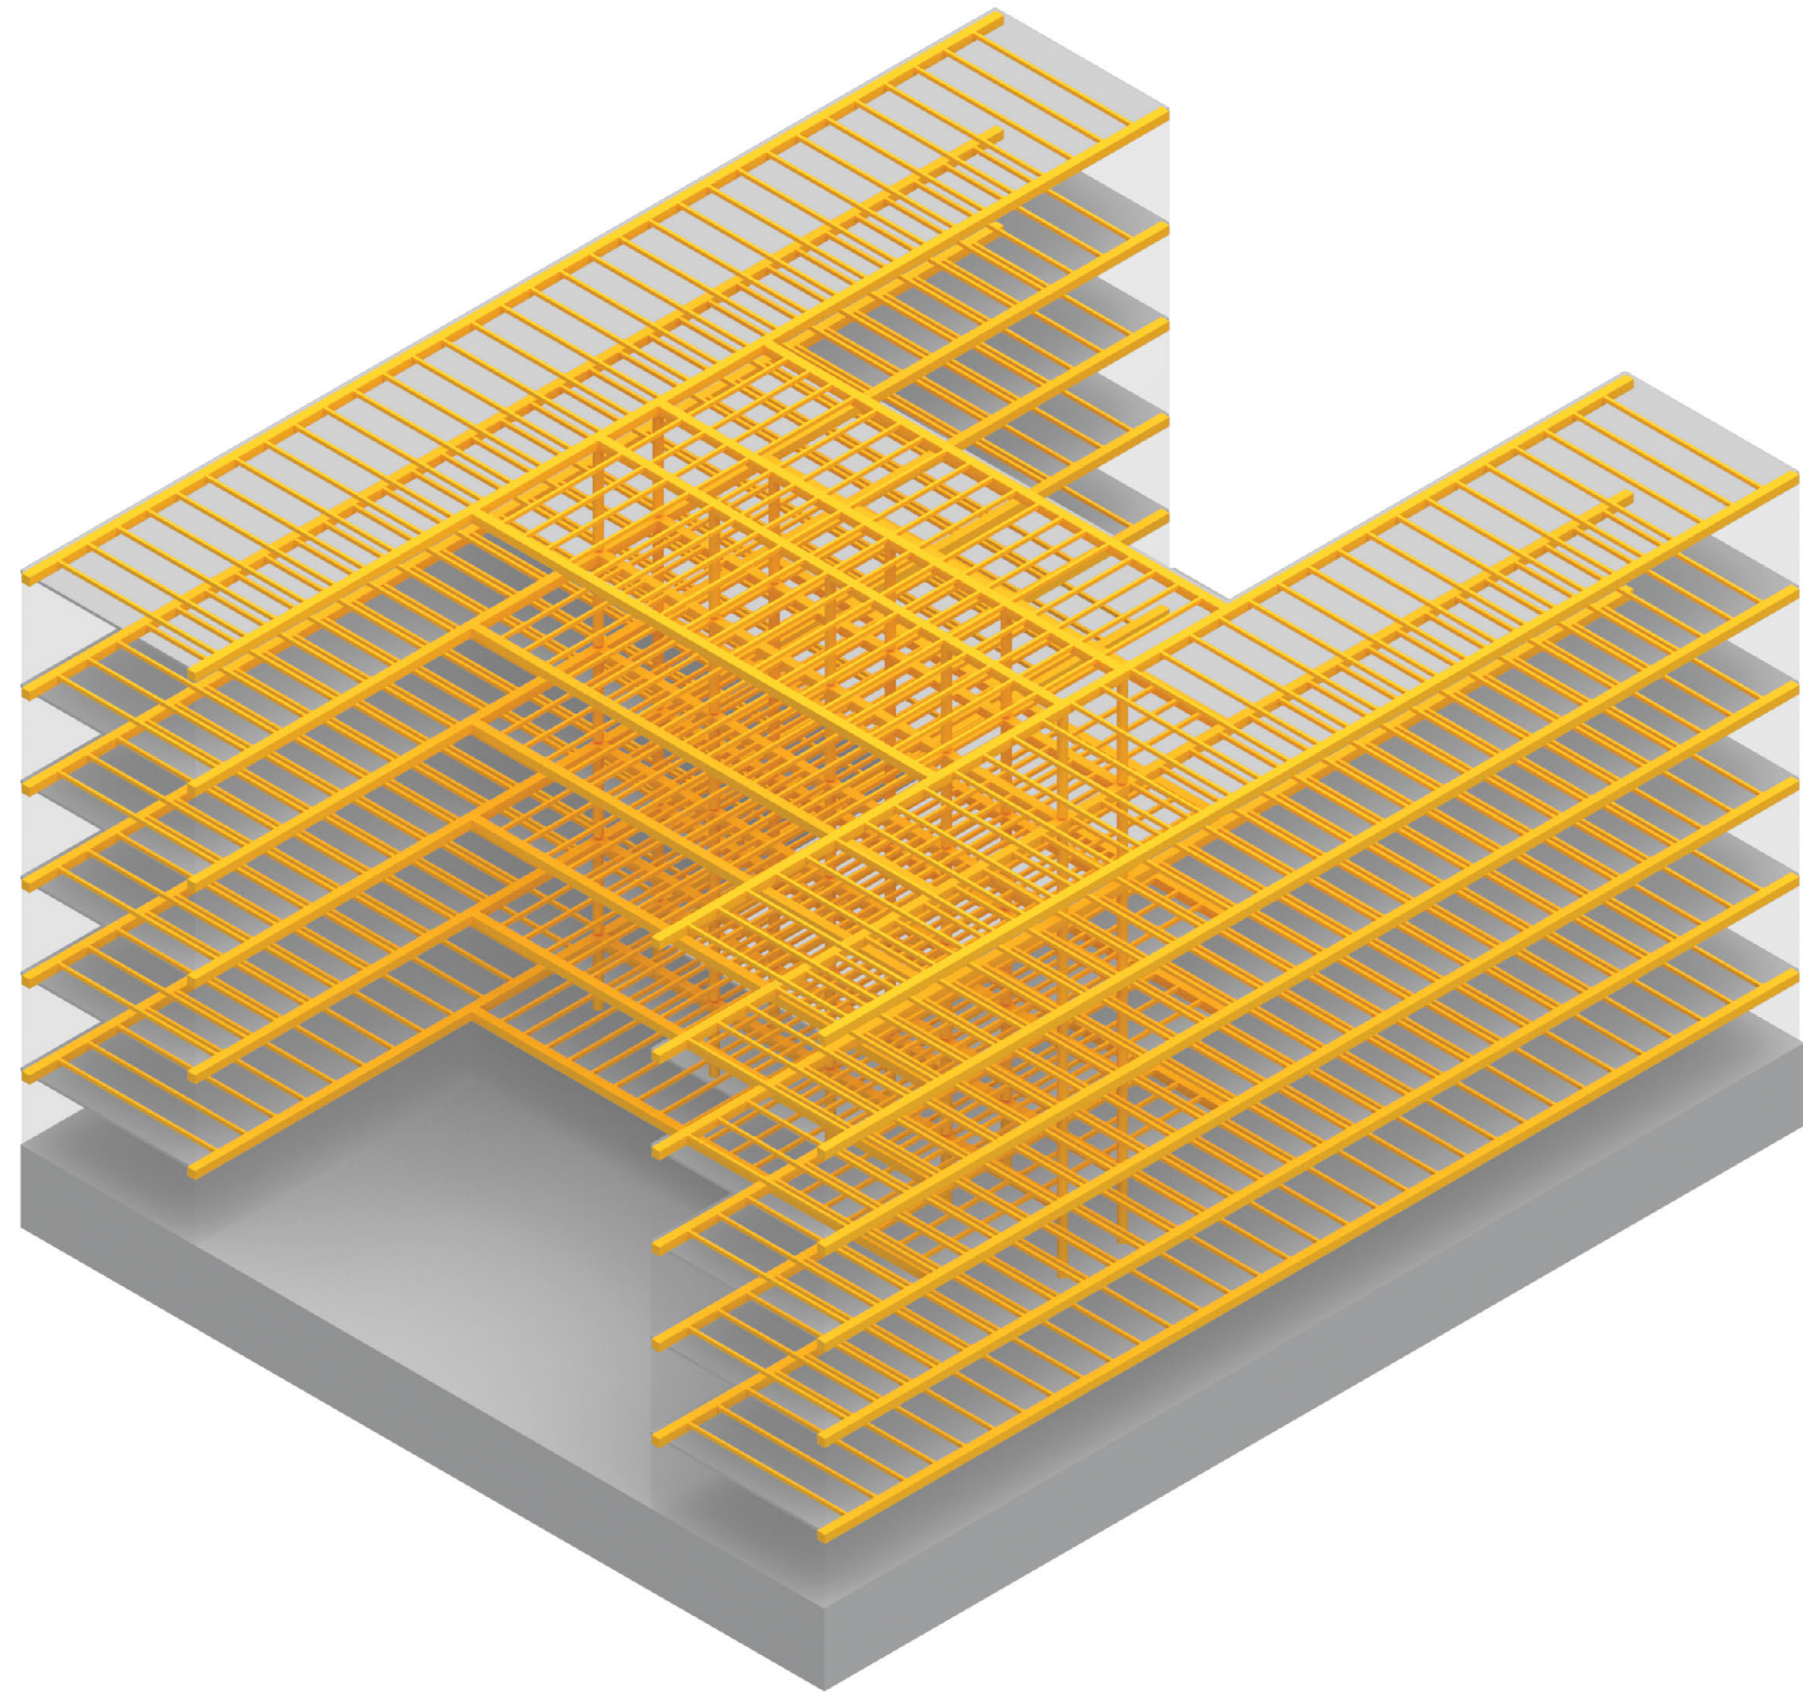


Existing Condition

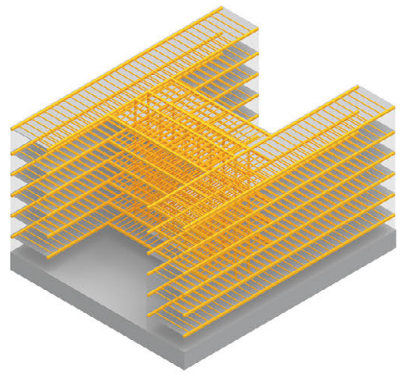


Existing Condition

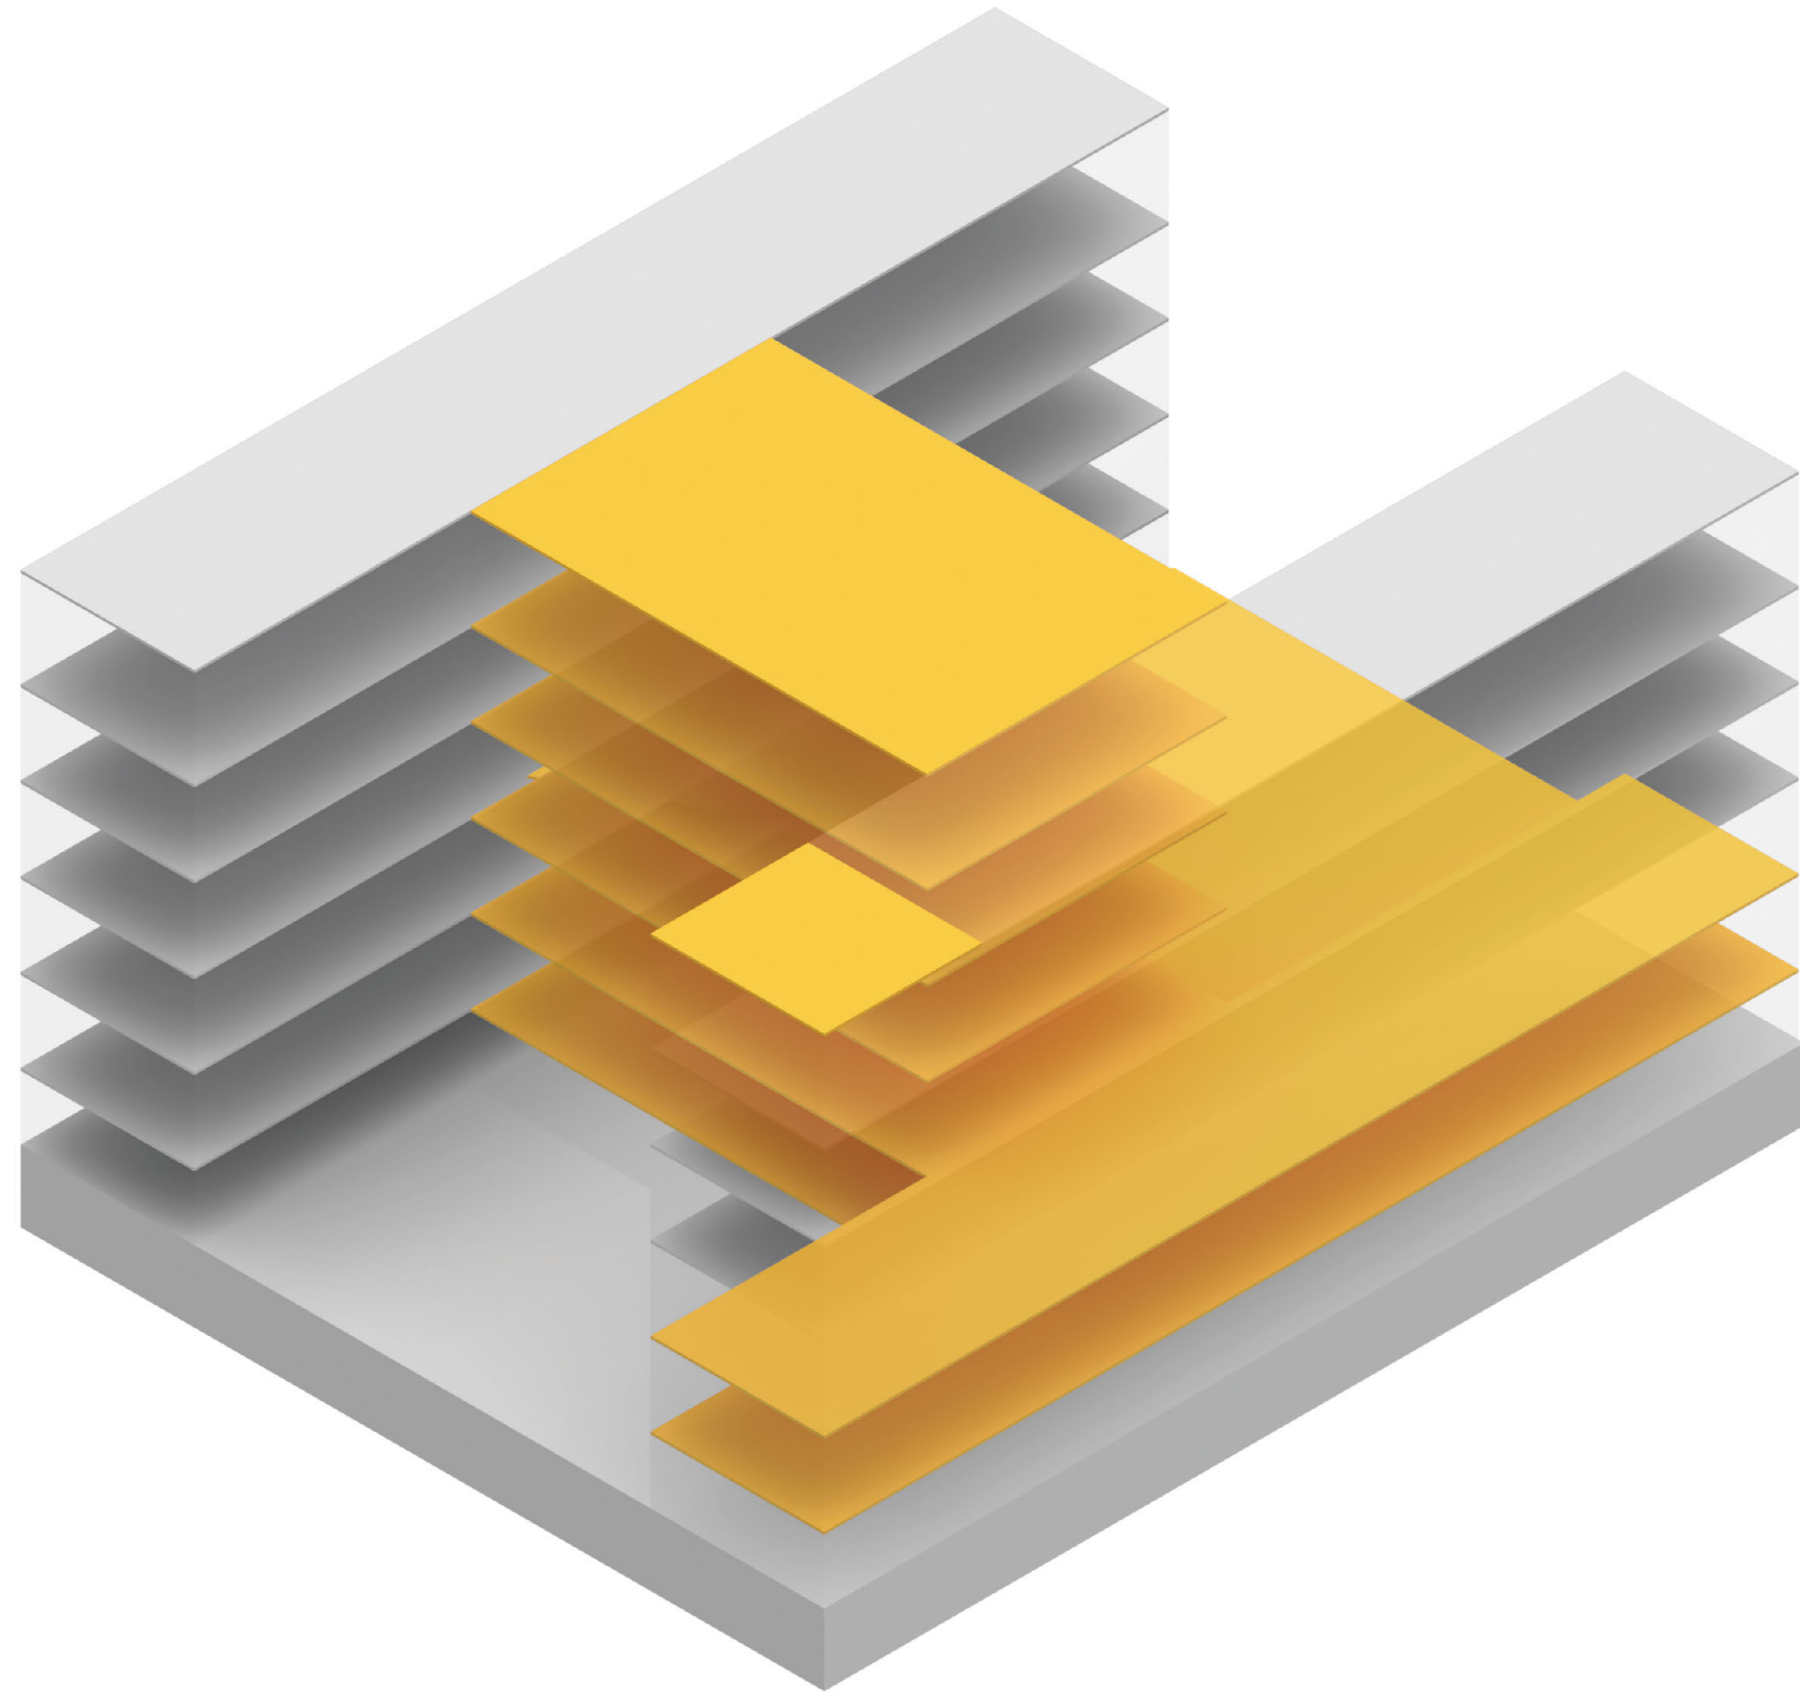


Demolished Floor Plates

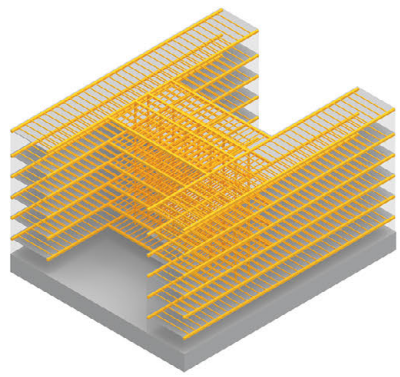


Existing Condition

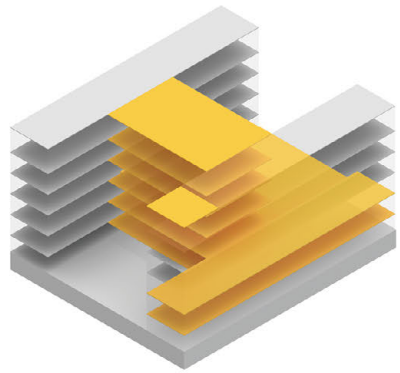


Demolition

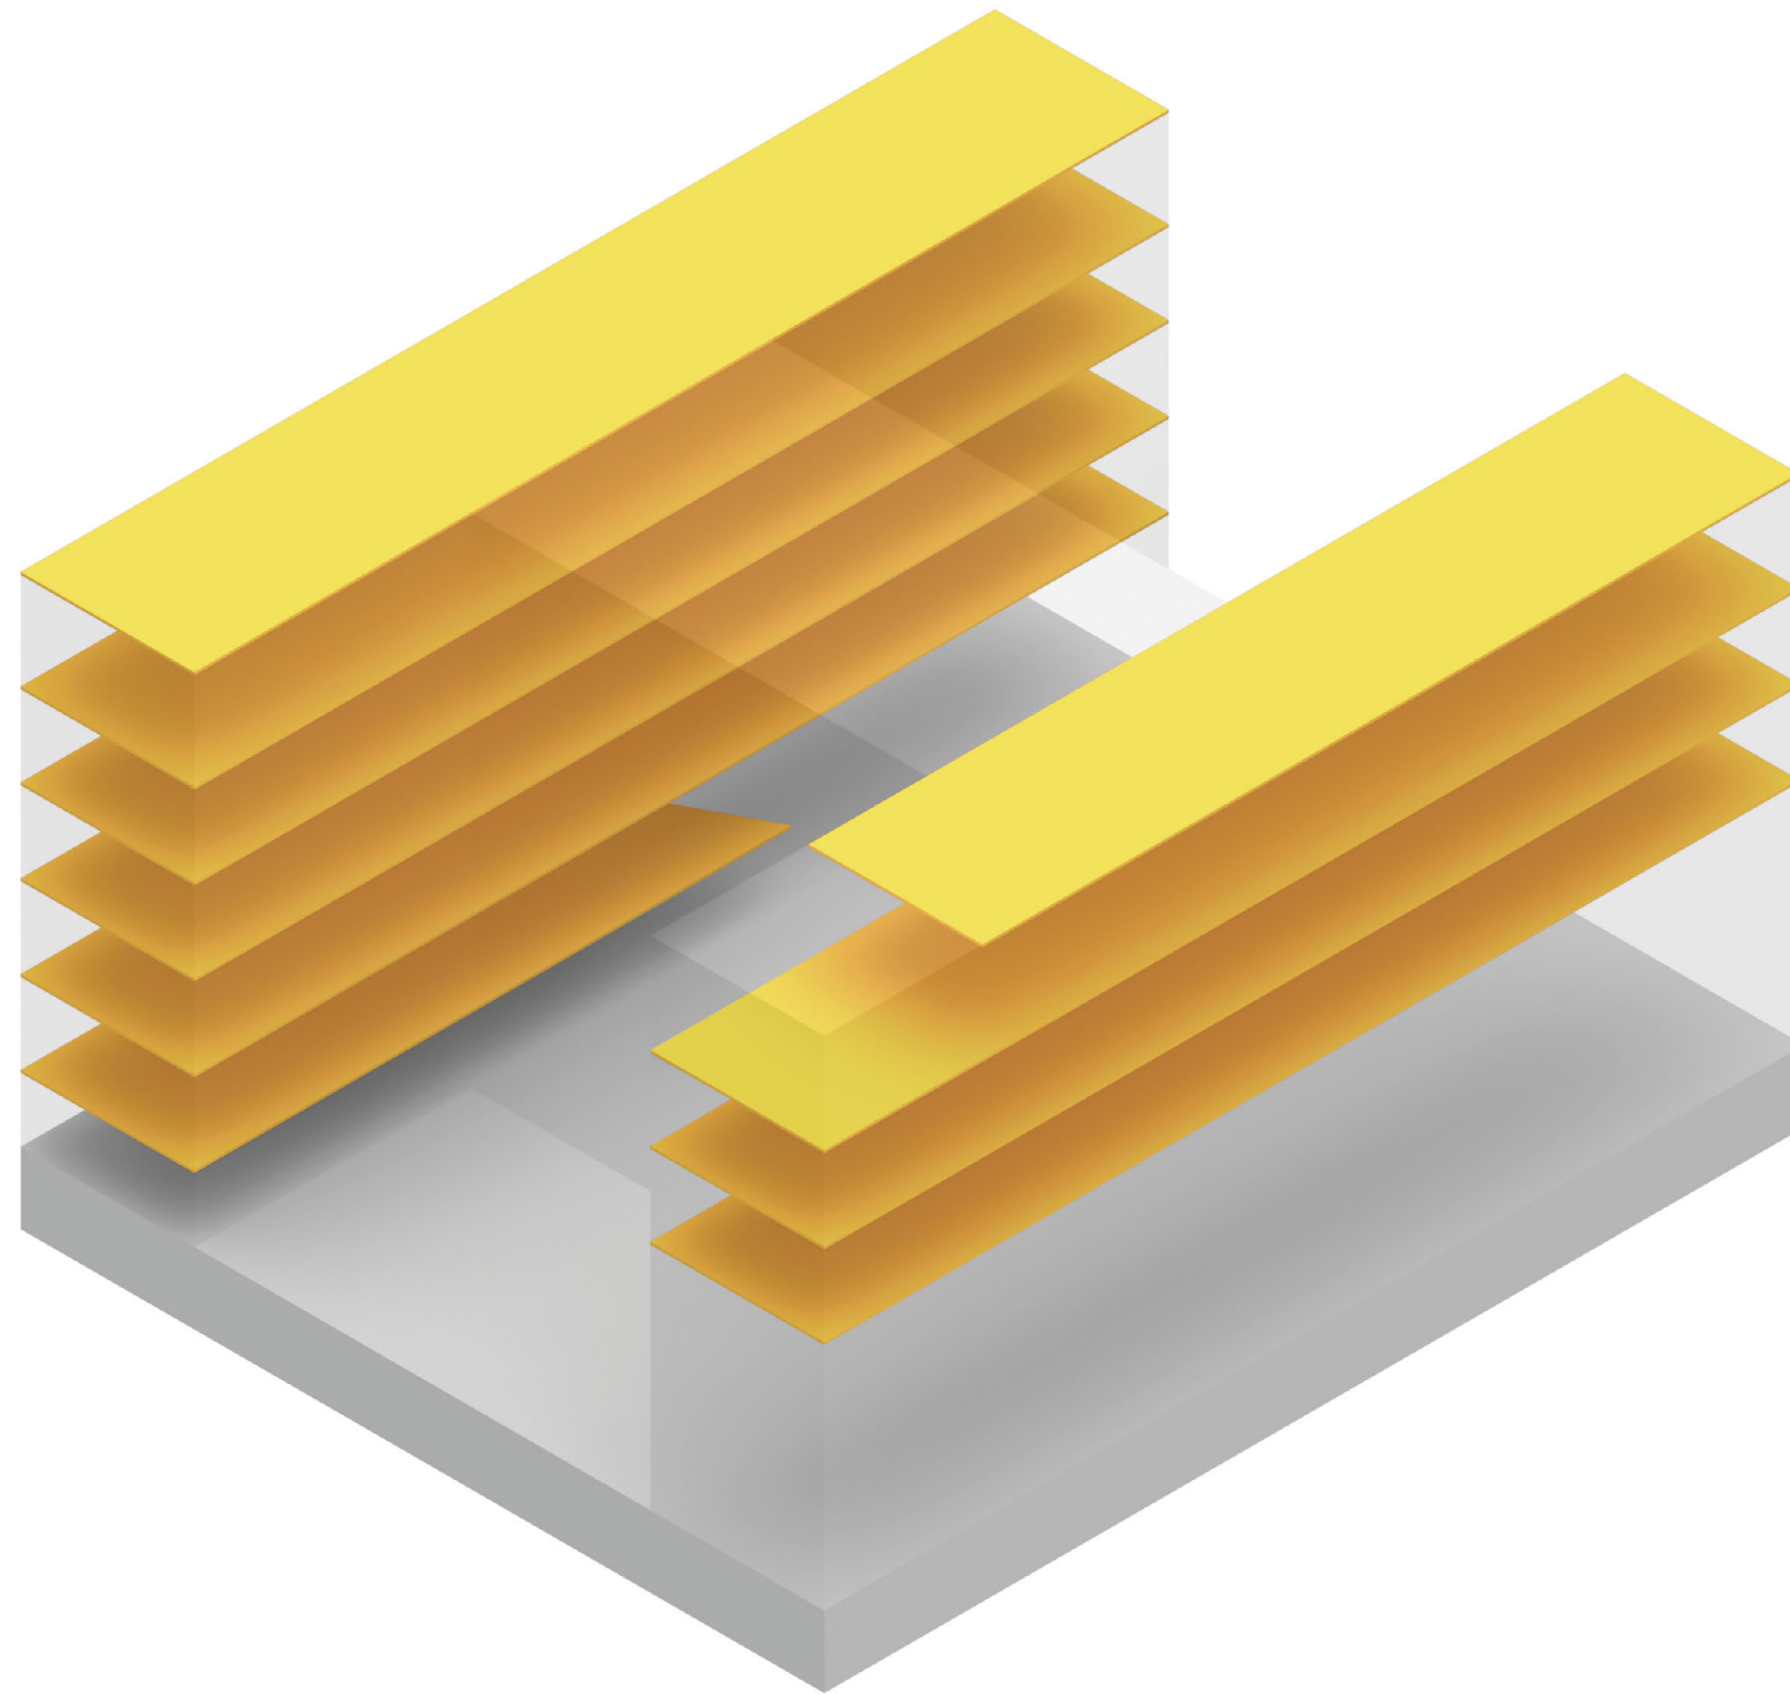


Remained Floor Plates

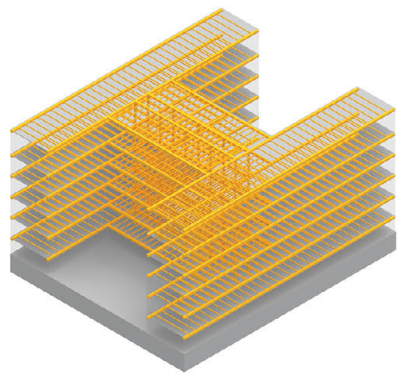


Existing Condition

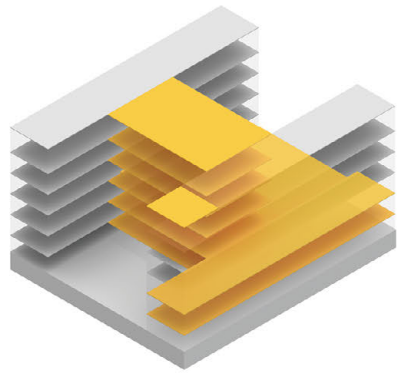


Demolition

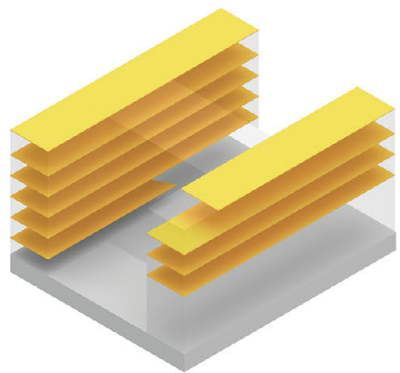


Remained Floor

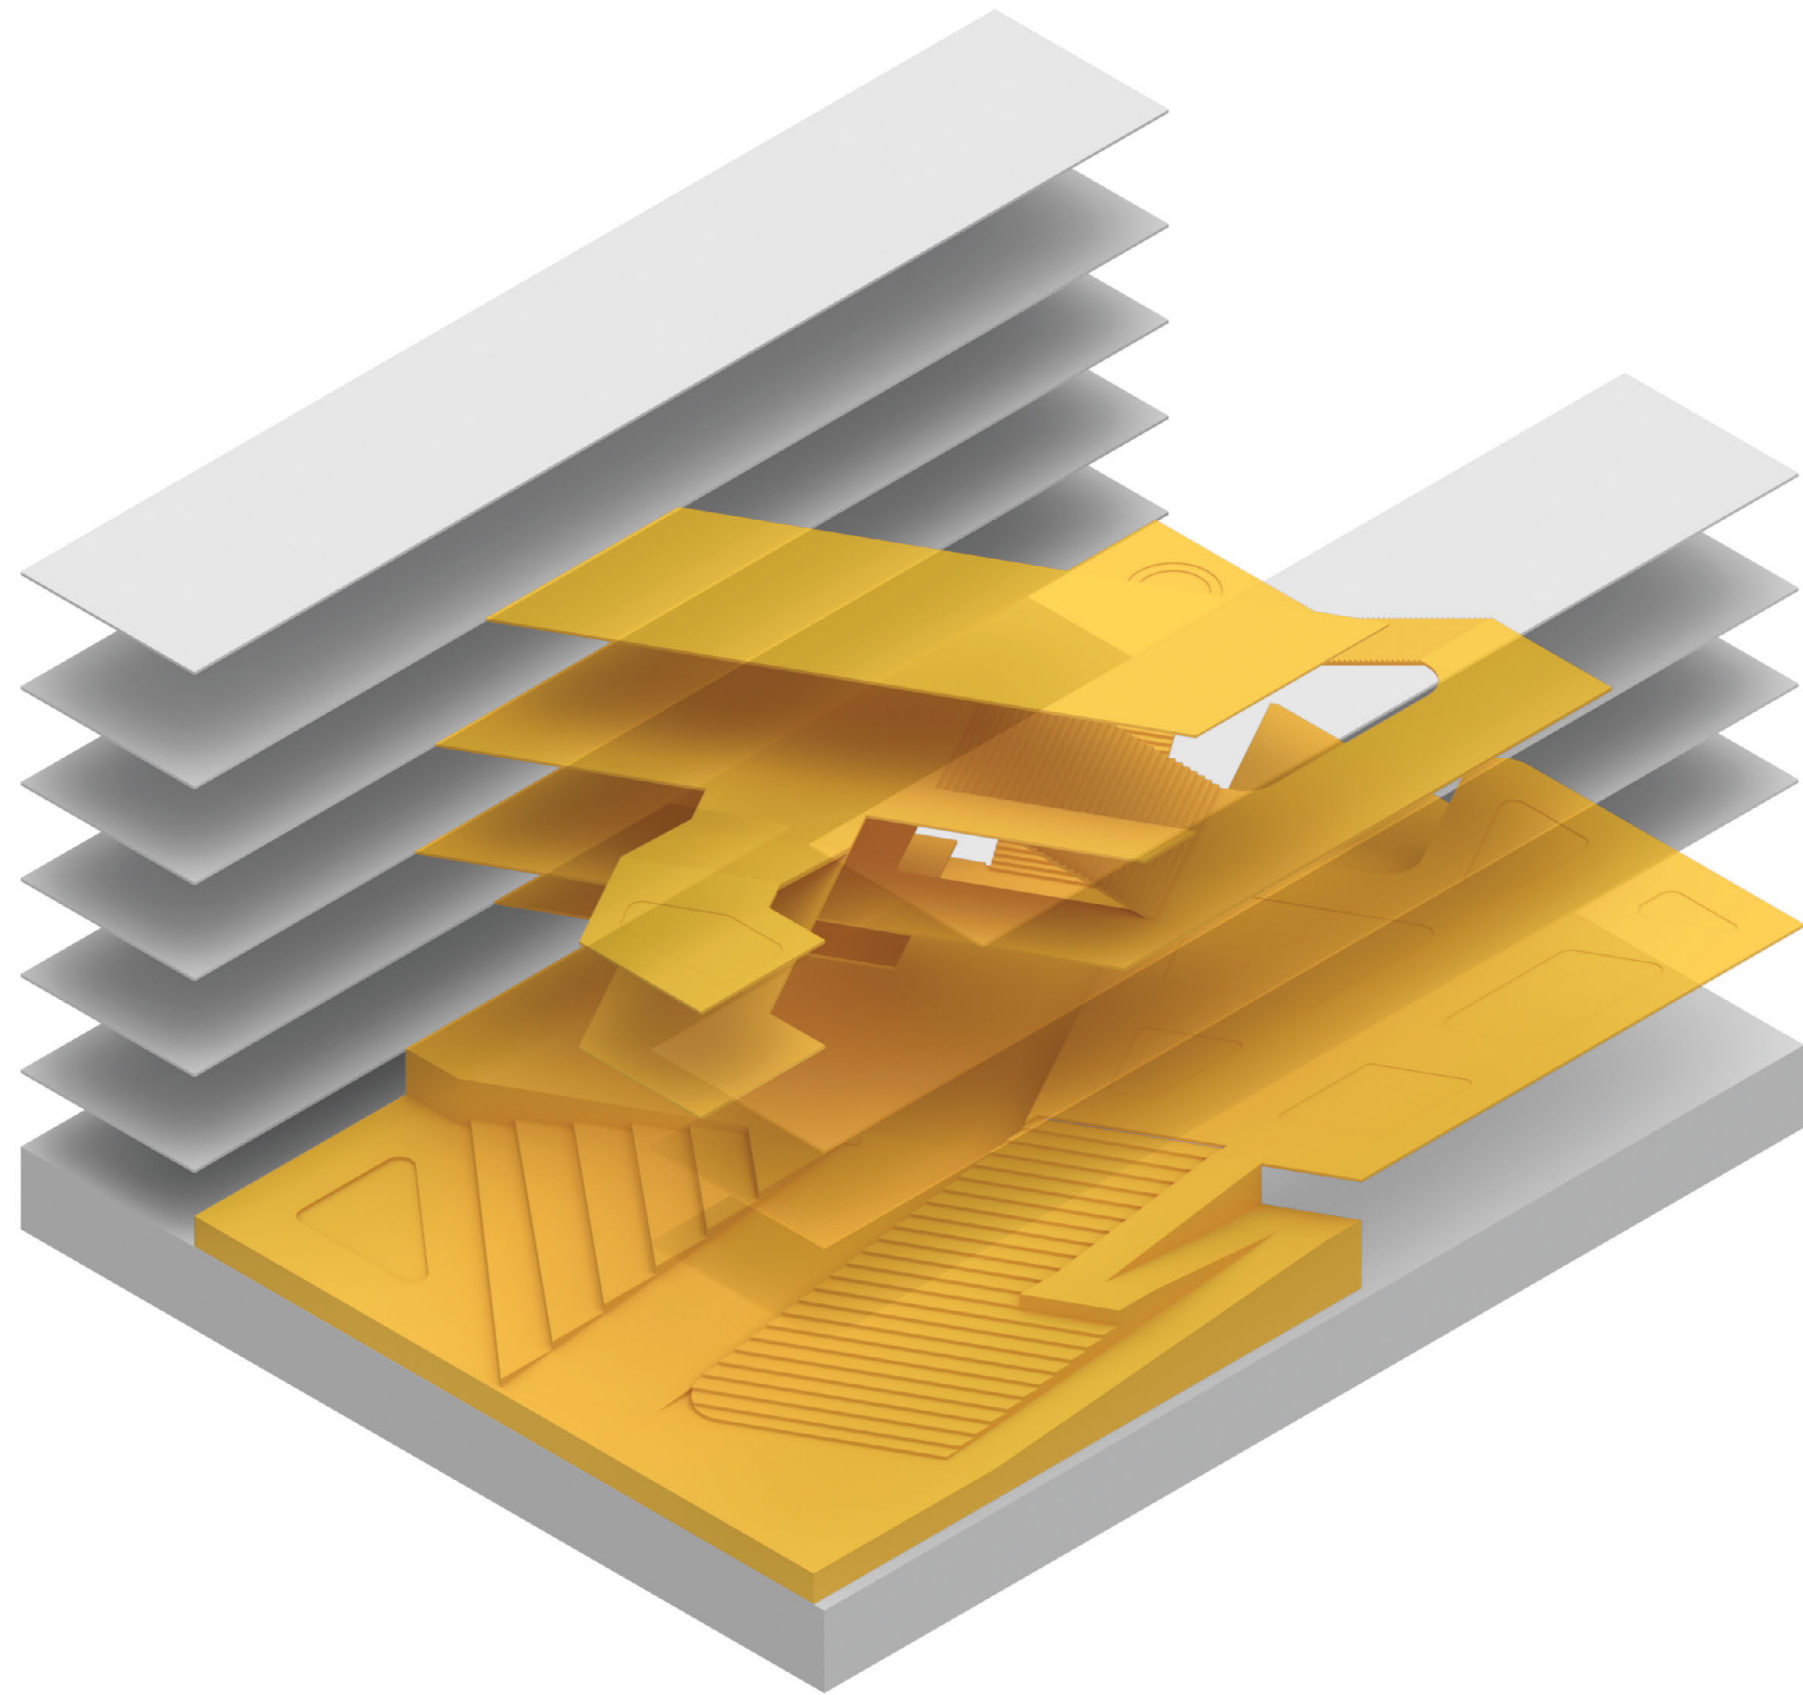


Intervention Diagram

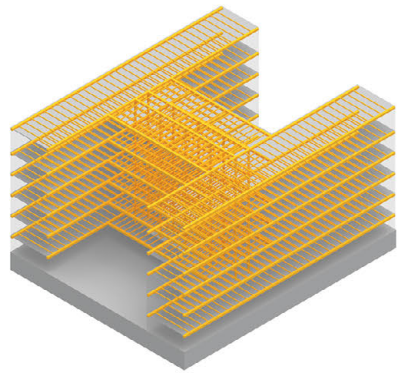


Existing Condition

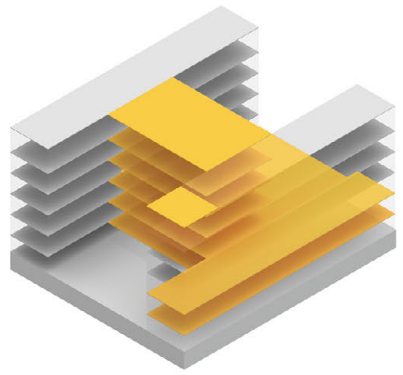


Demolition

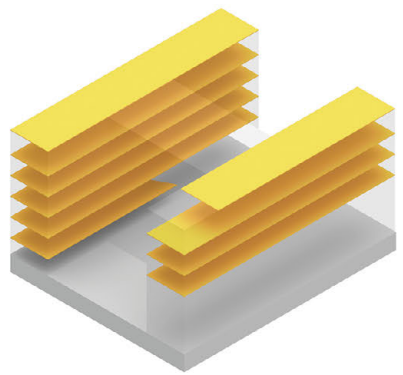


Remained Floor

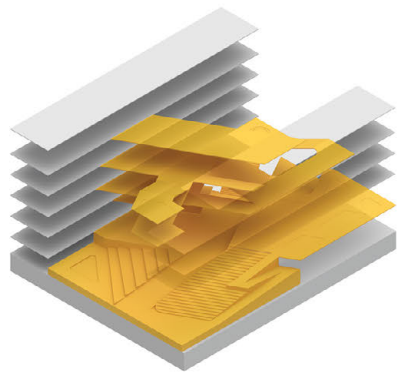



Intervention

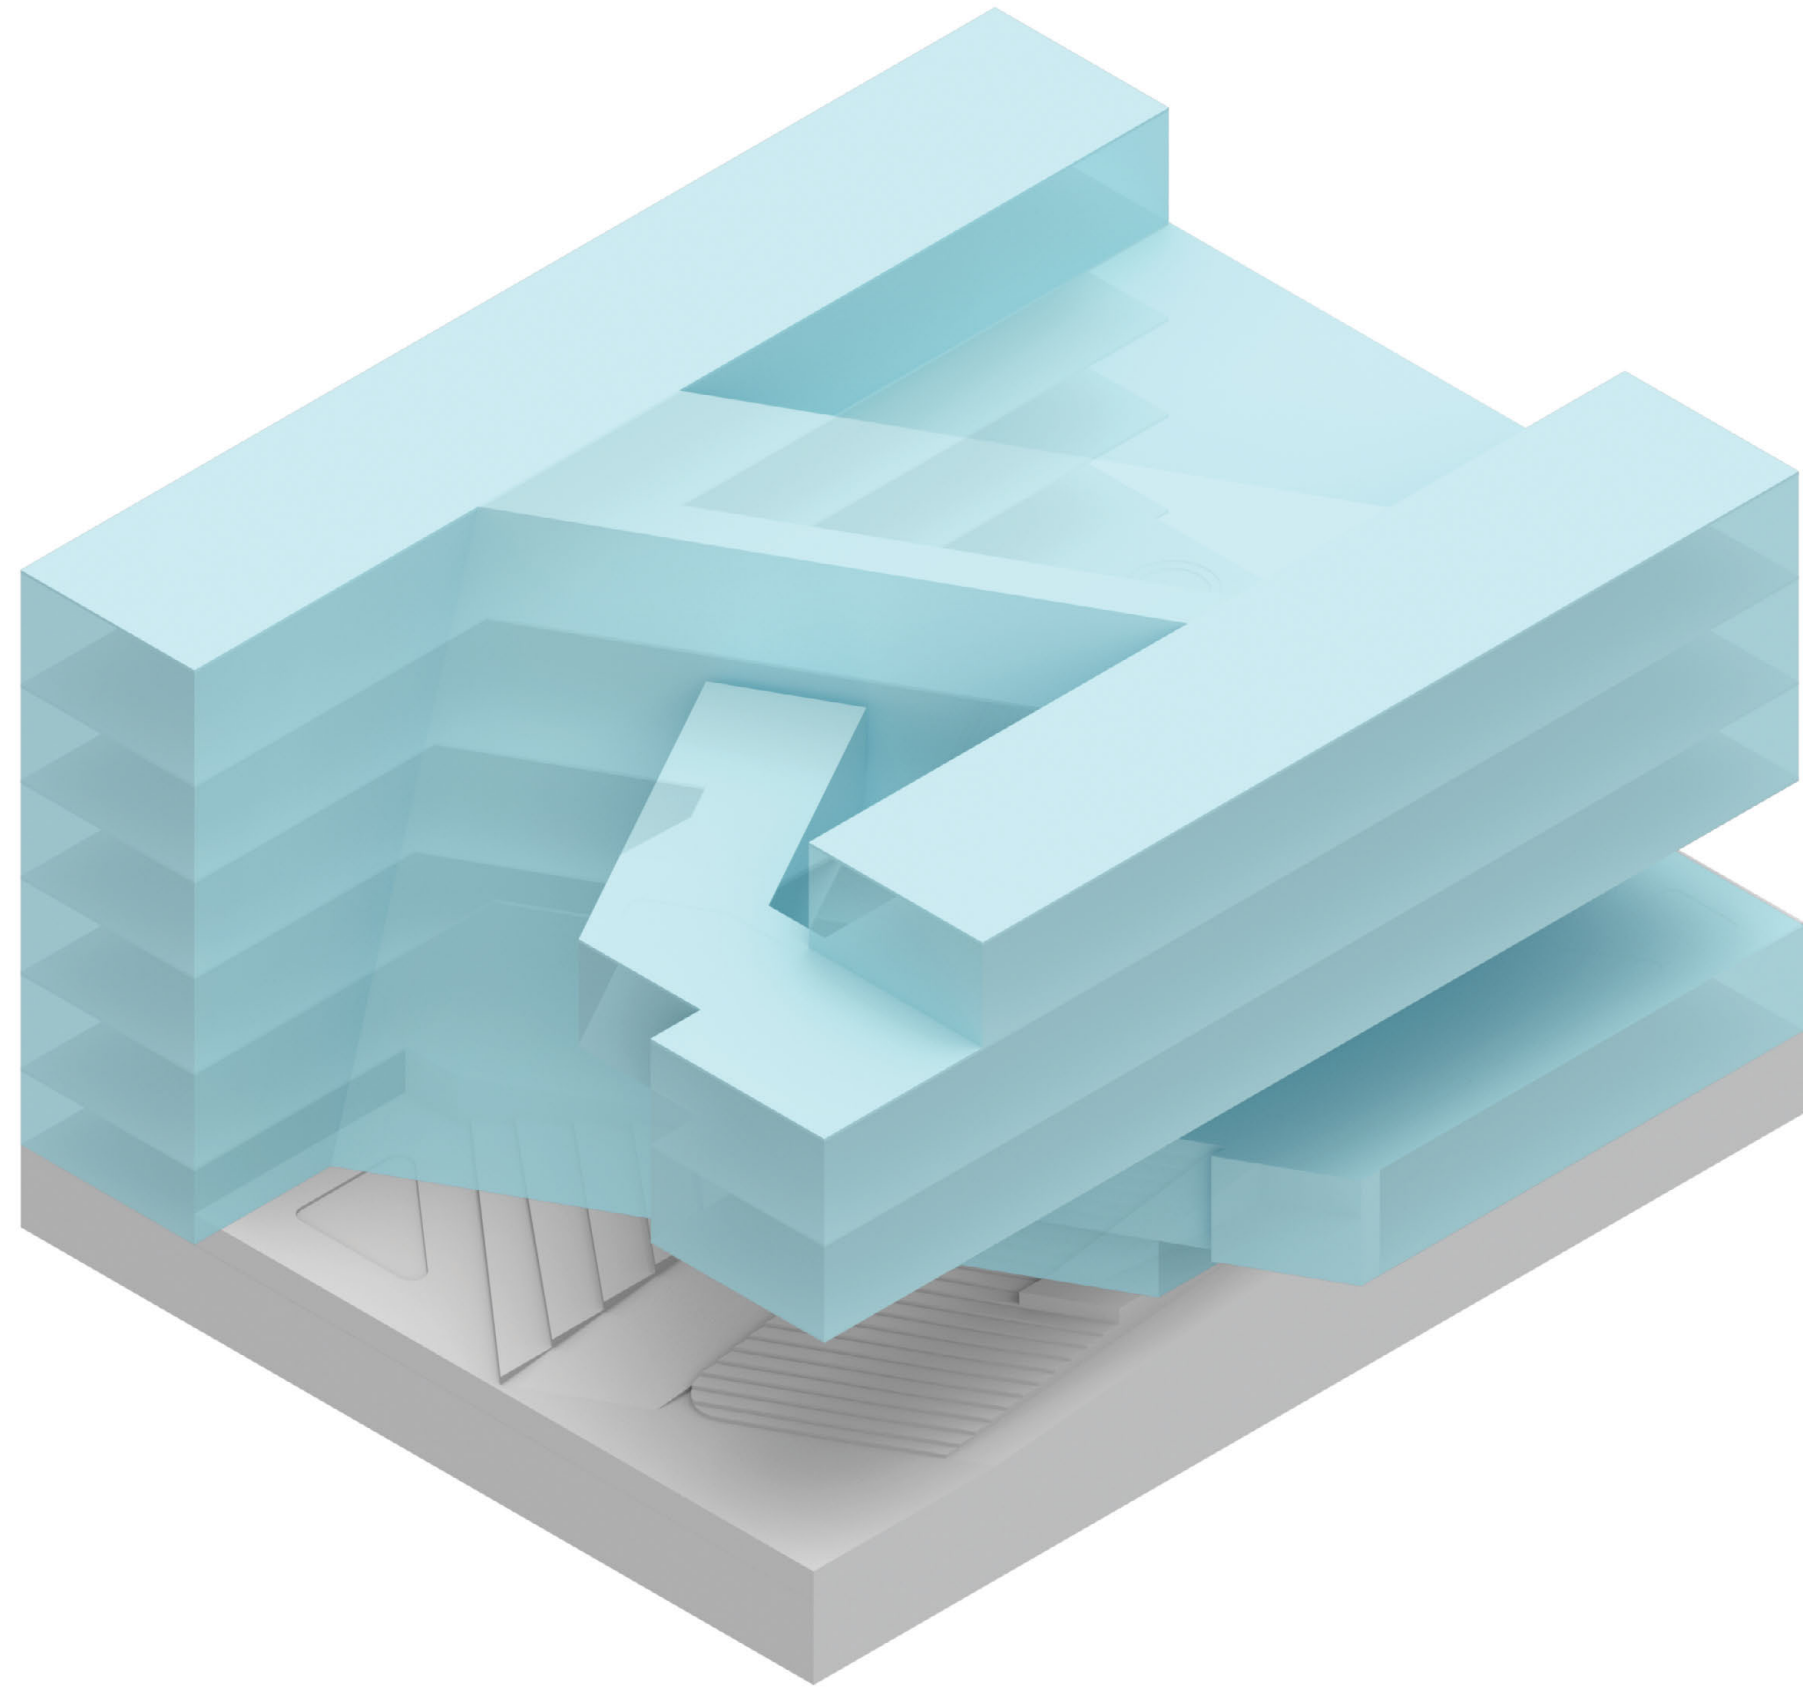


Enclosure Diagram

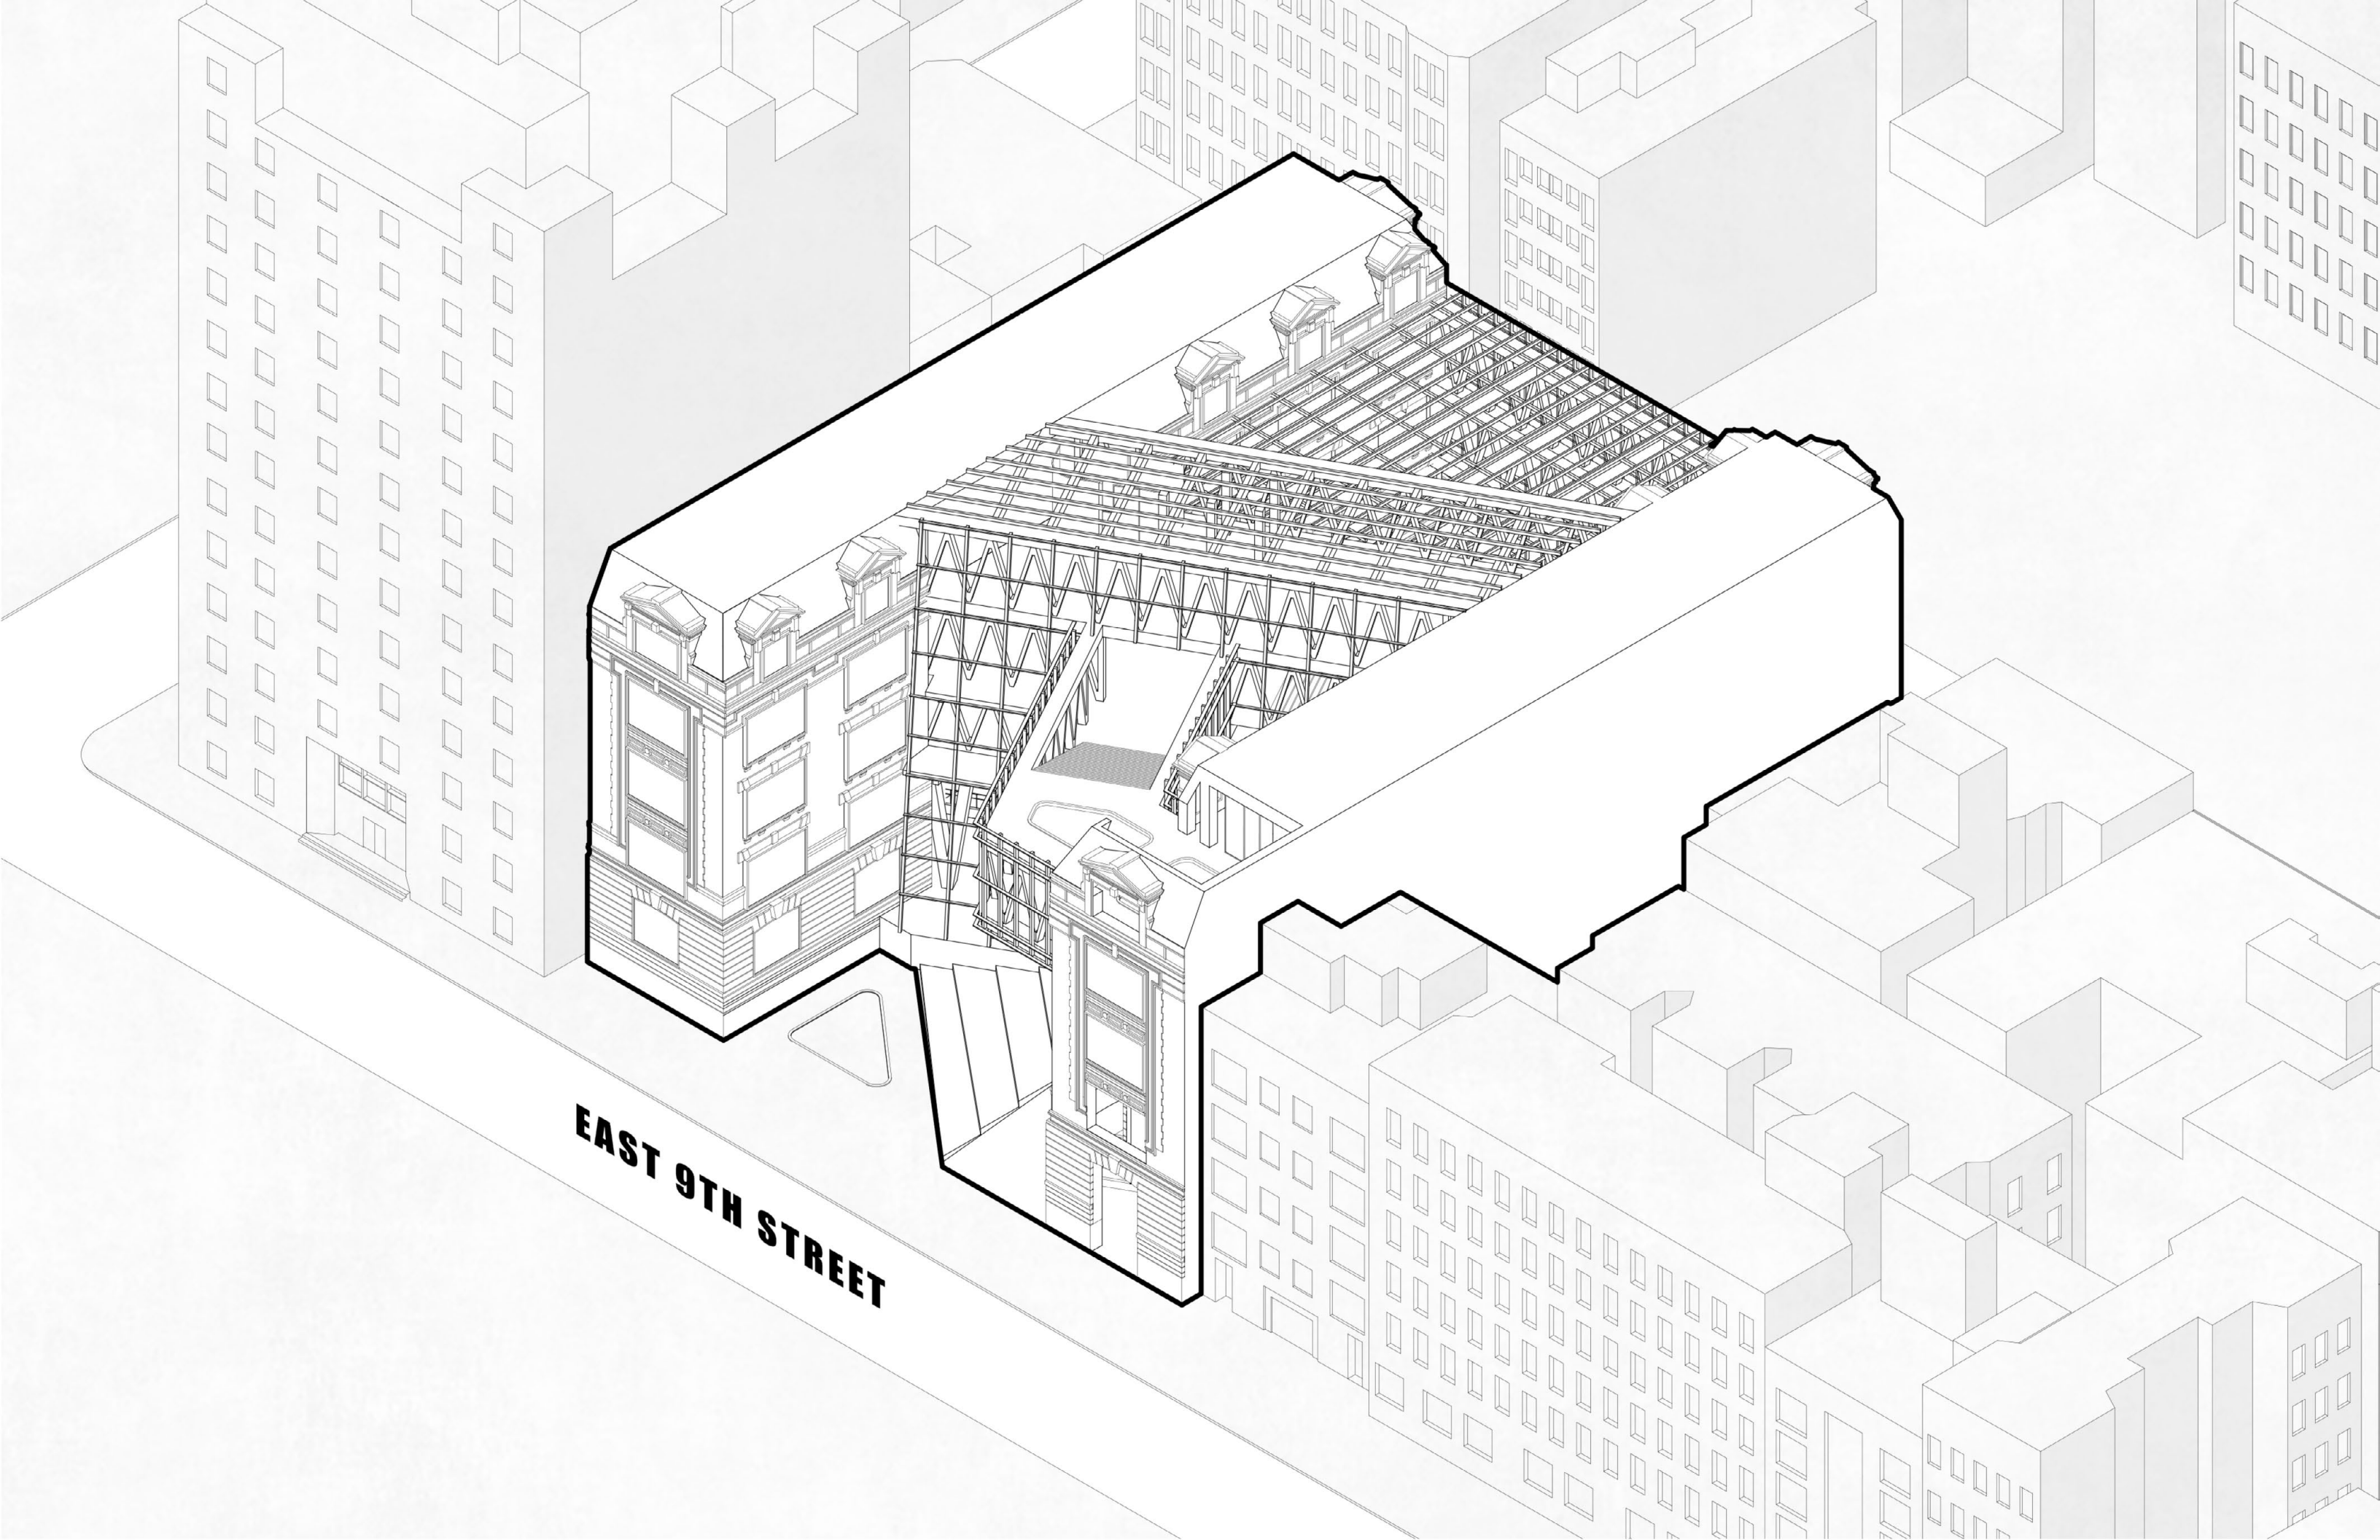


EAST 9TH STREET

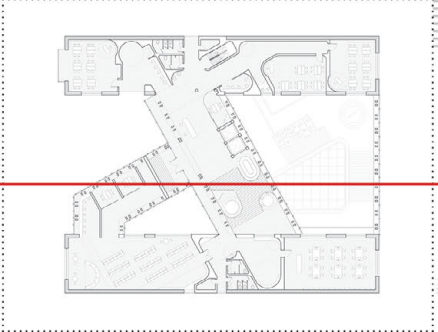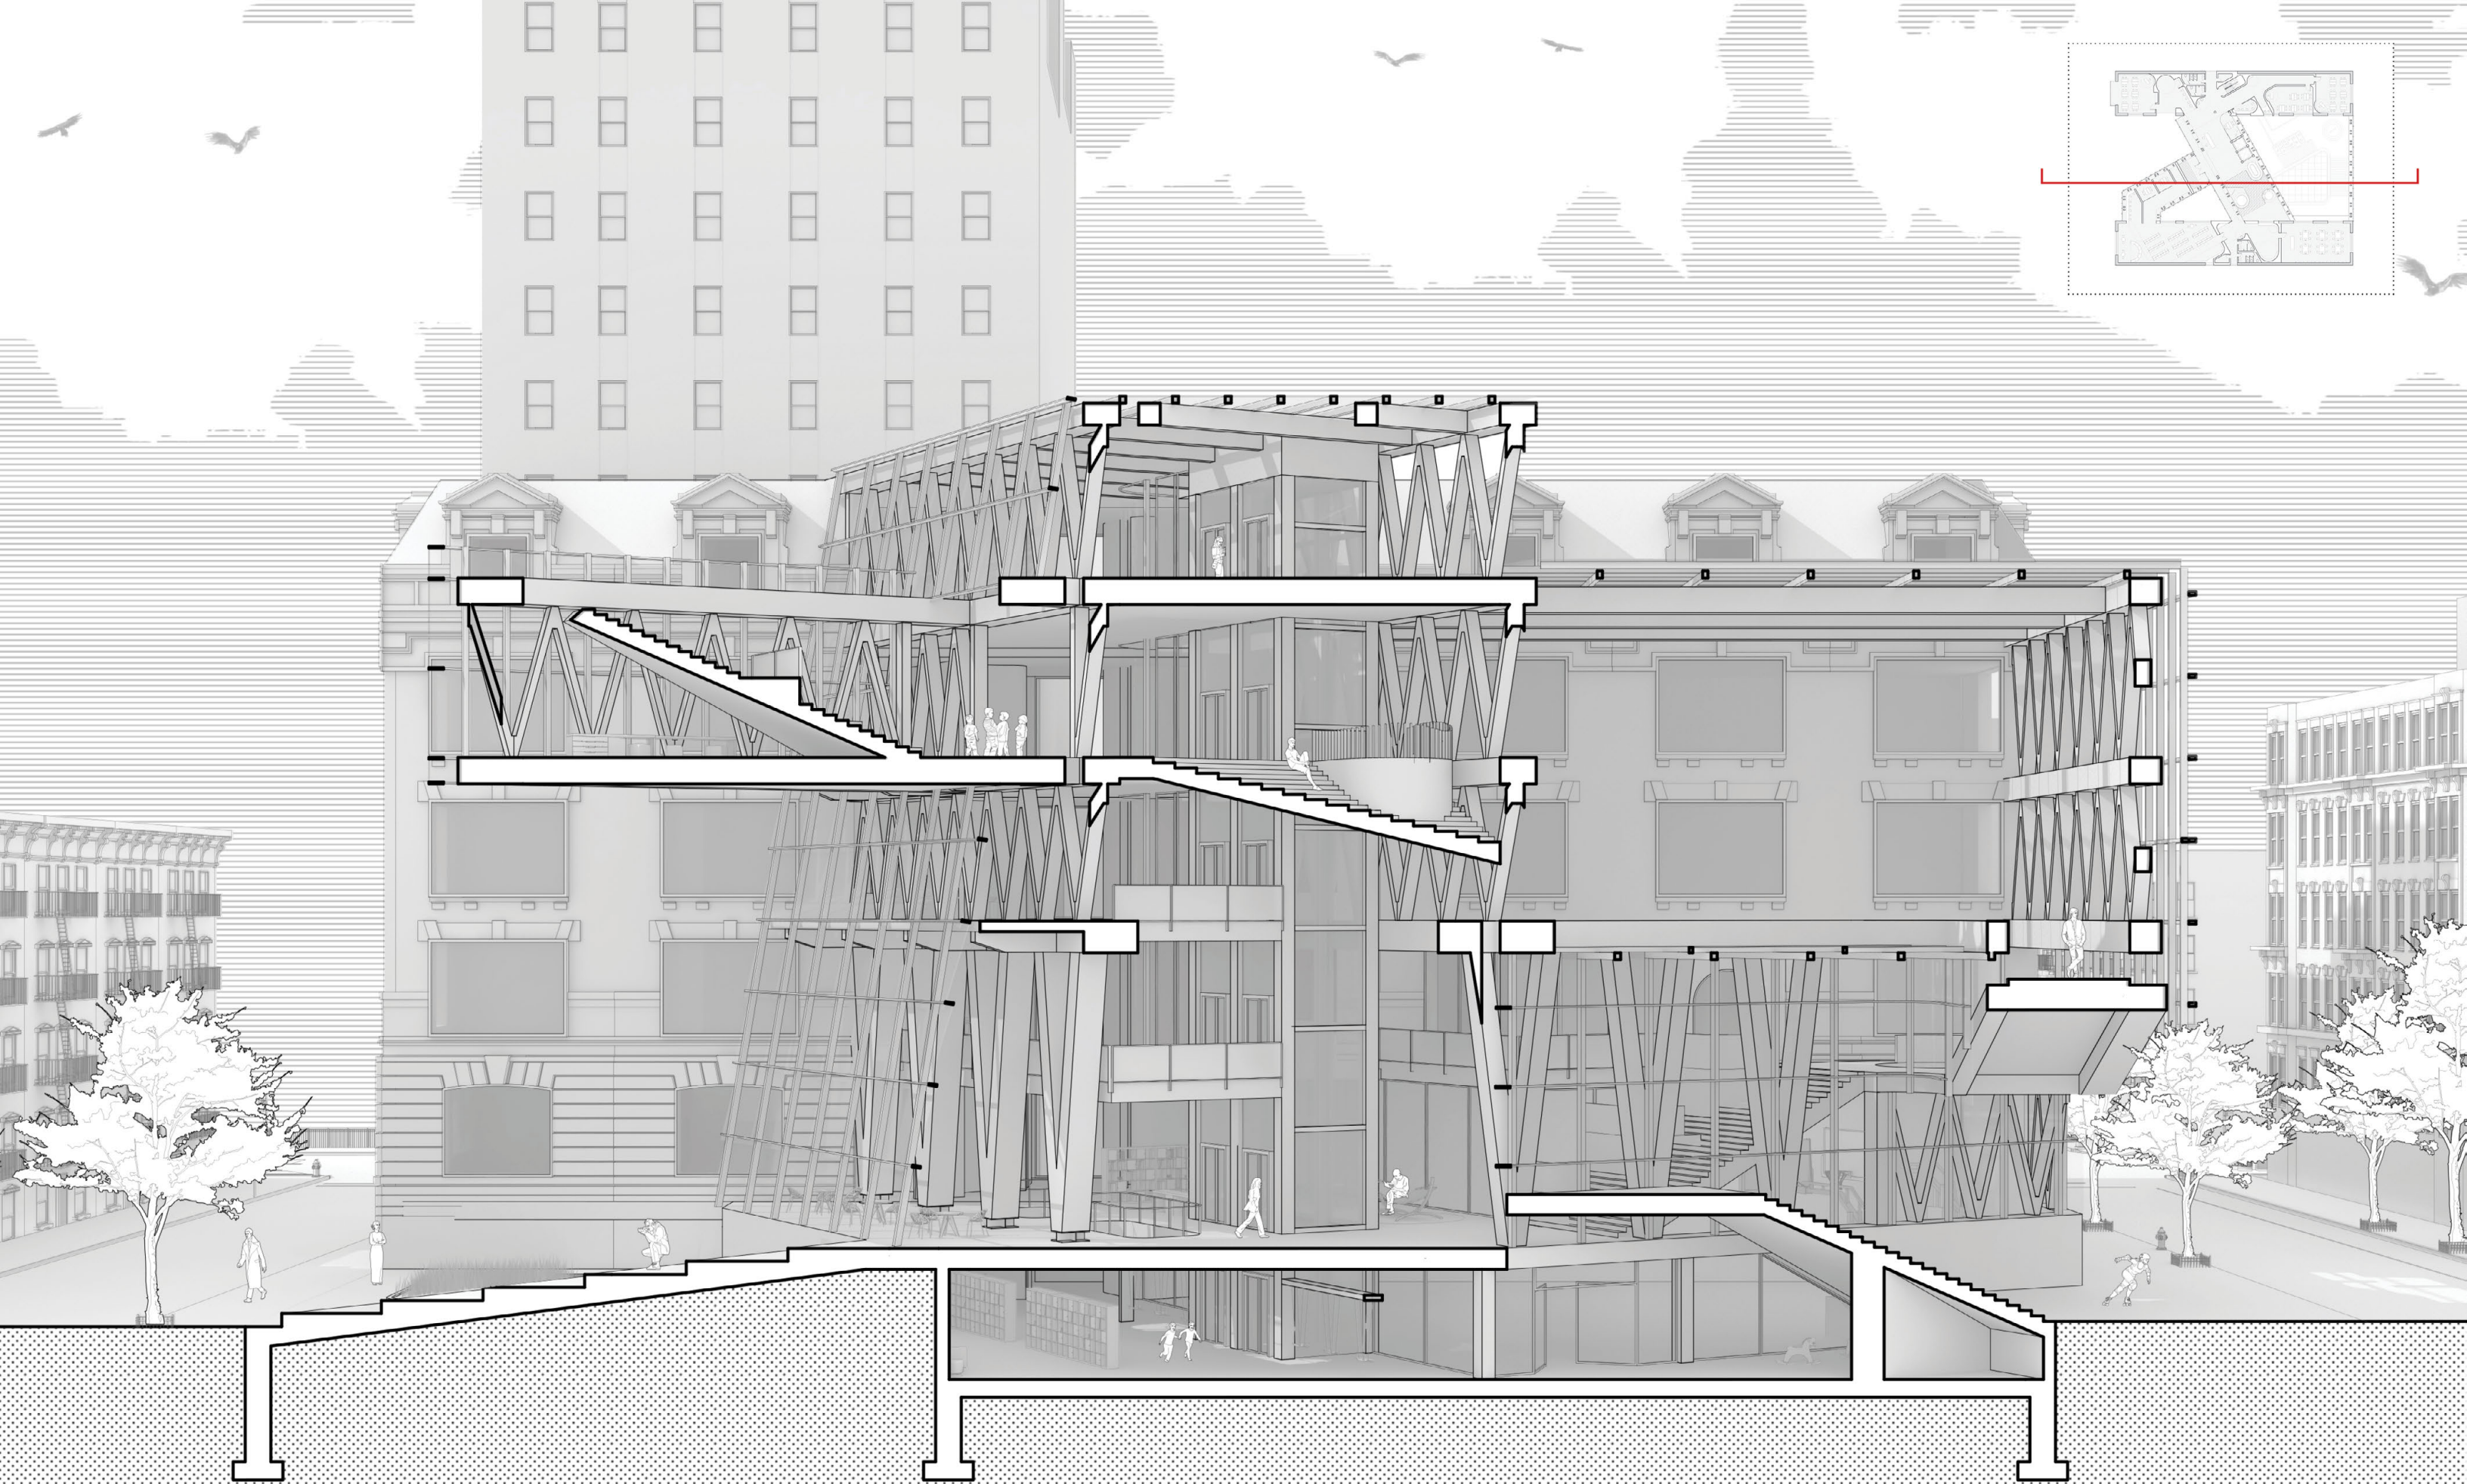


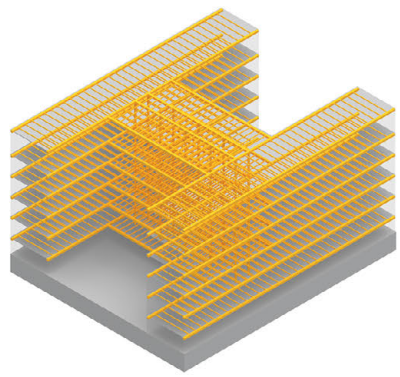


Existing Condition

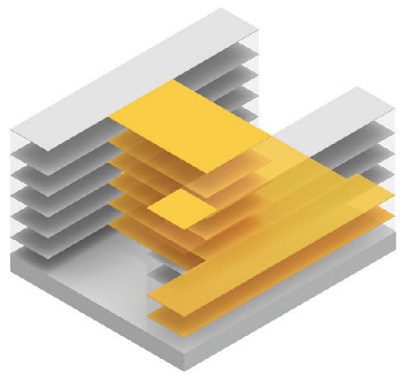


Demolition

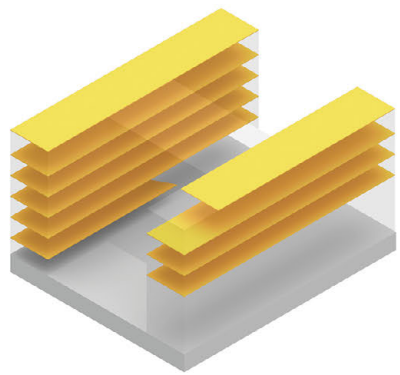



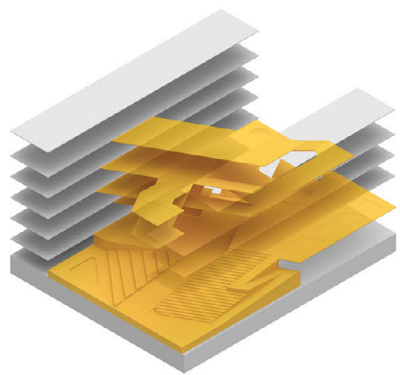

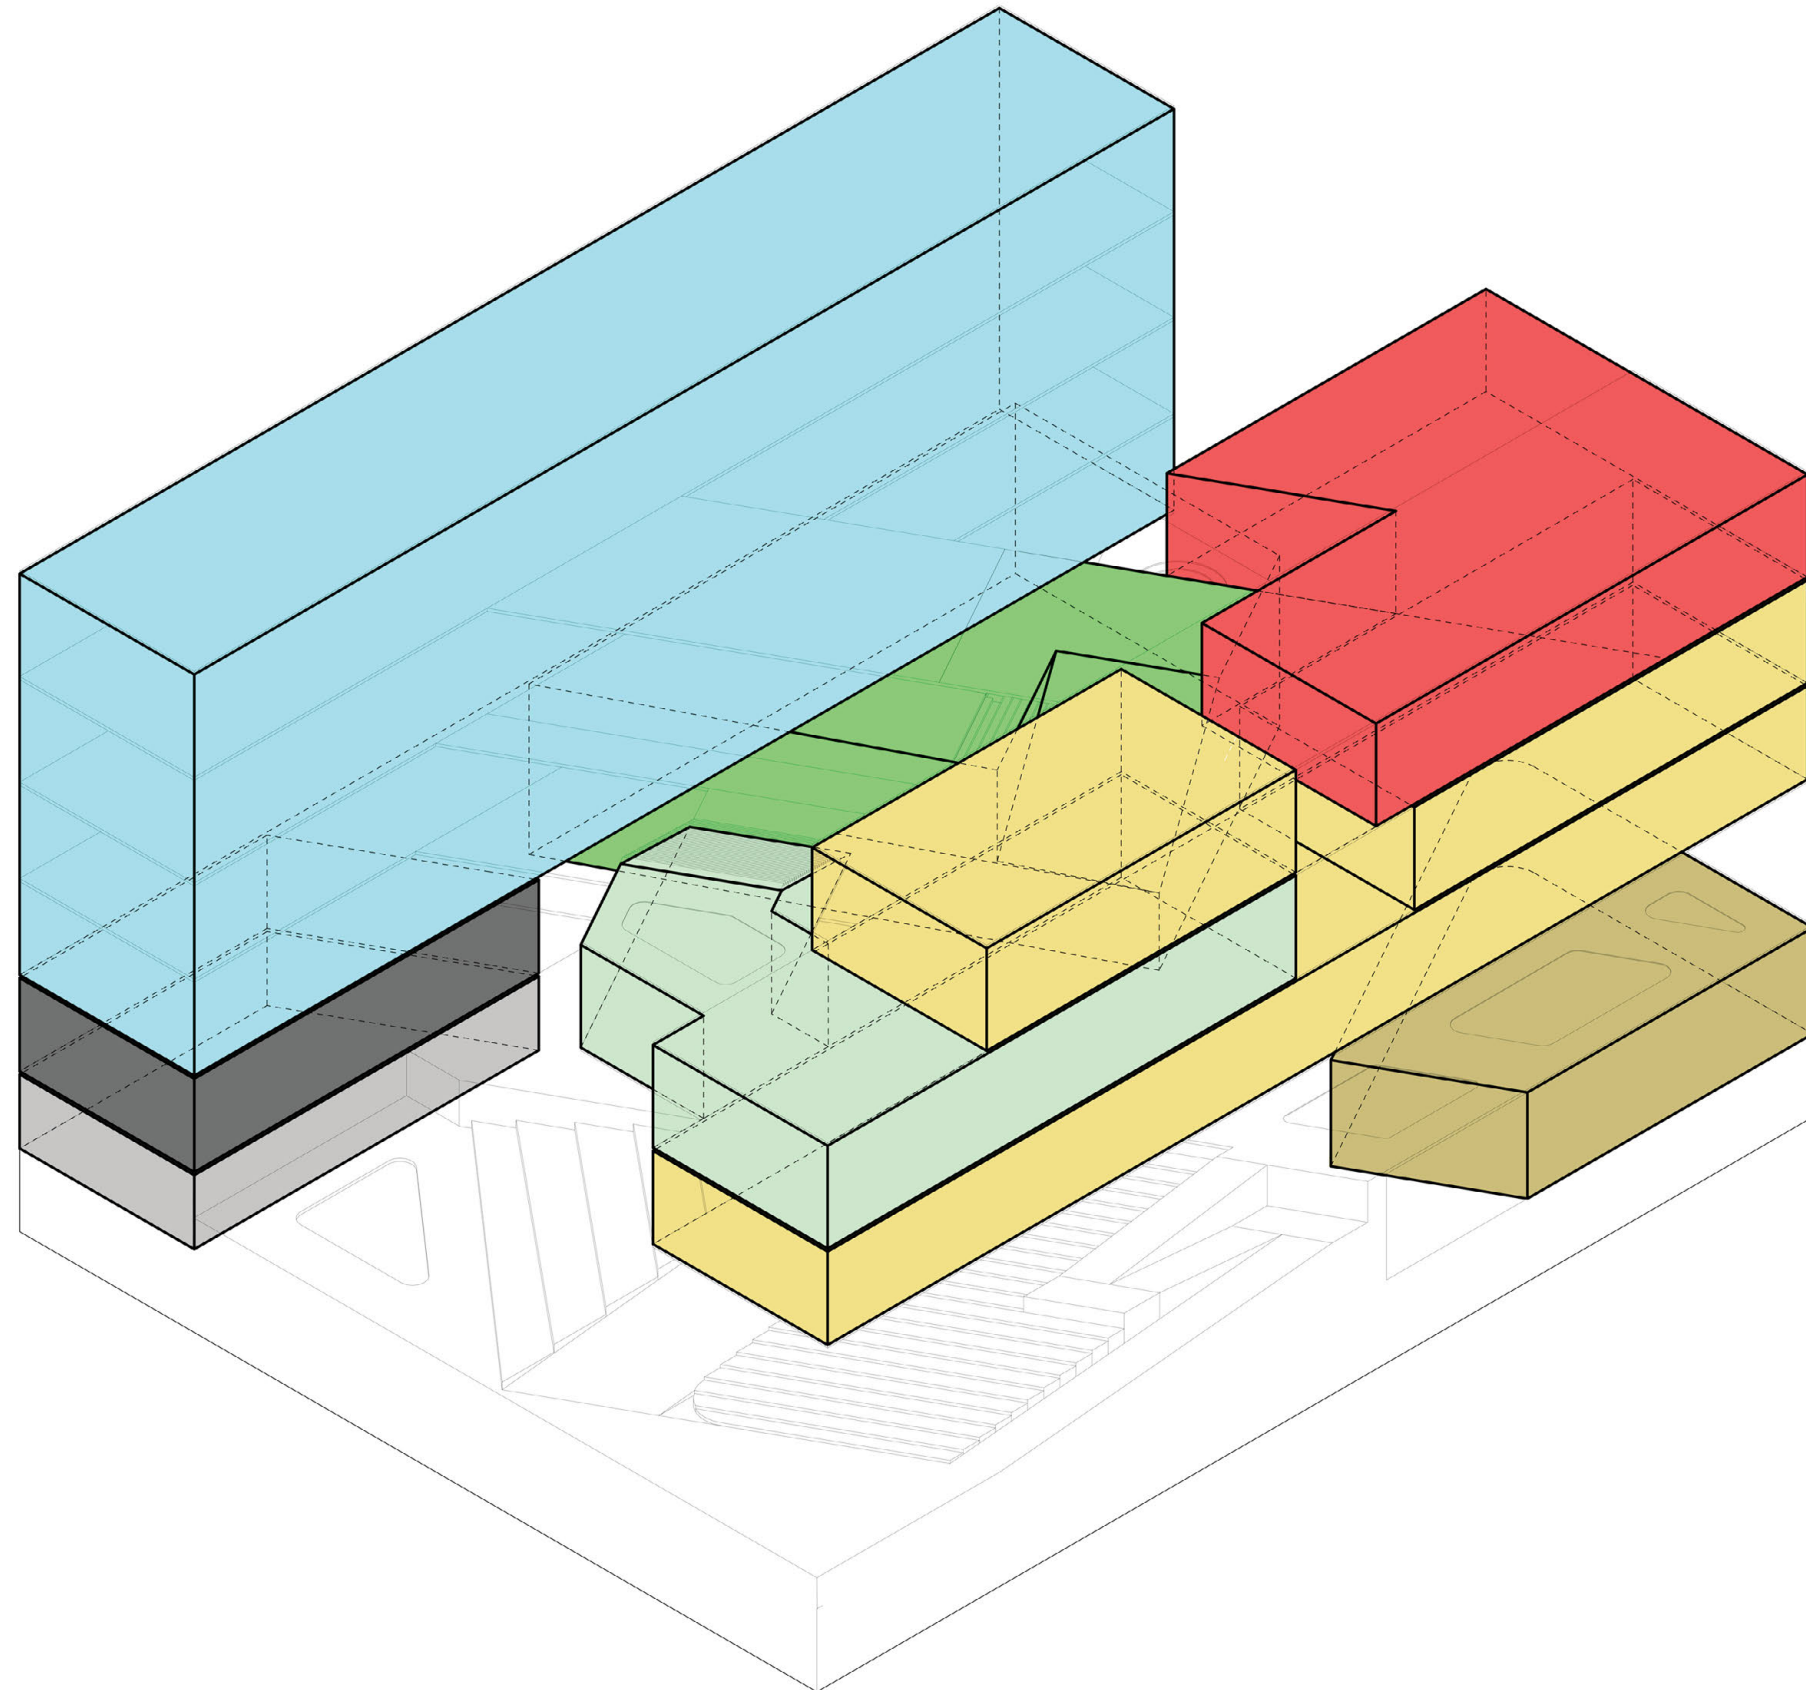



Remained Floor




Intervention



Program Diagram

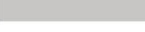
 
-  *Auditorium*
-  *Kitchen + Dining*
-  *Workshops*
-  *Instruction*
-  *Gymnasium*
-  *Administration*
-  *Medical*
-  *Library*

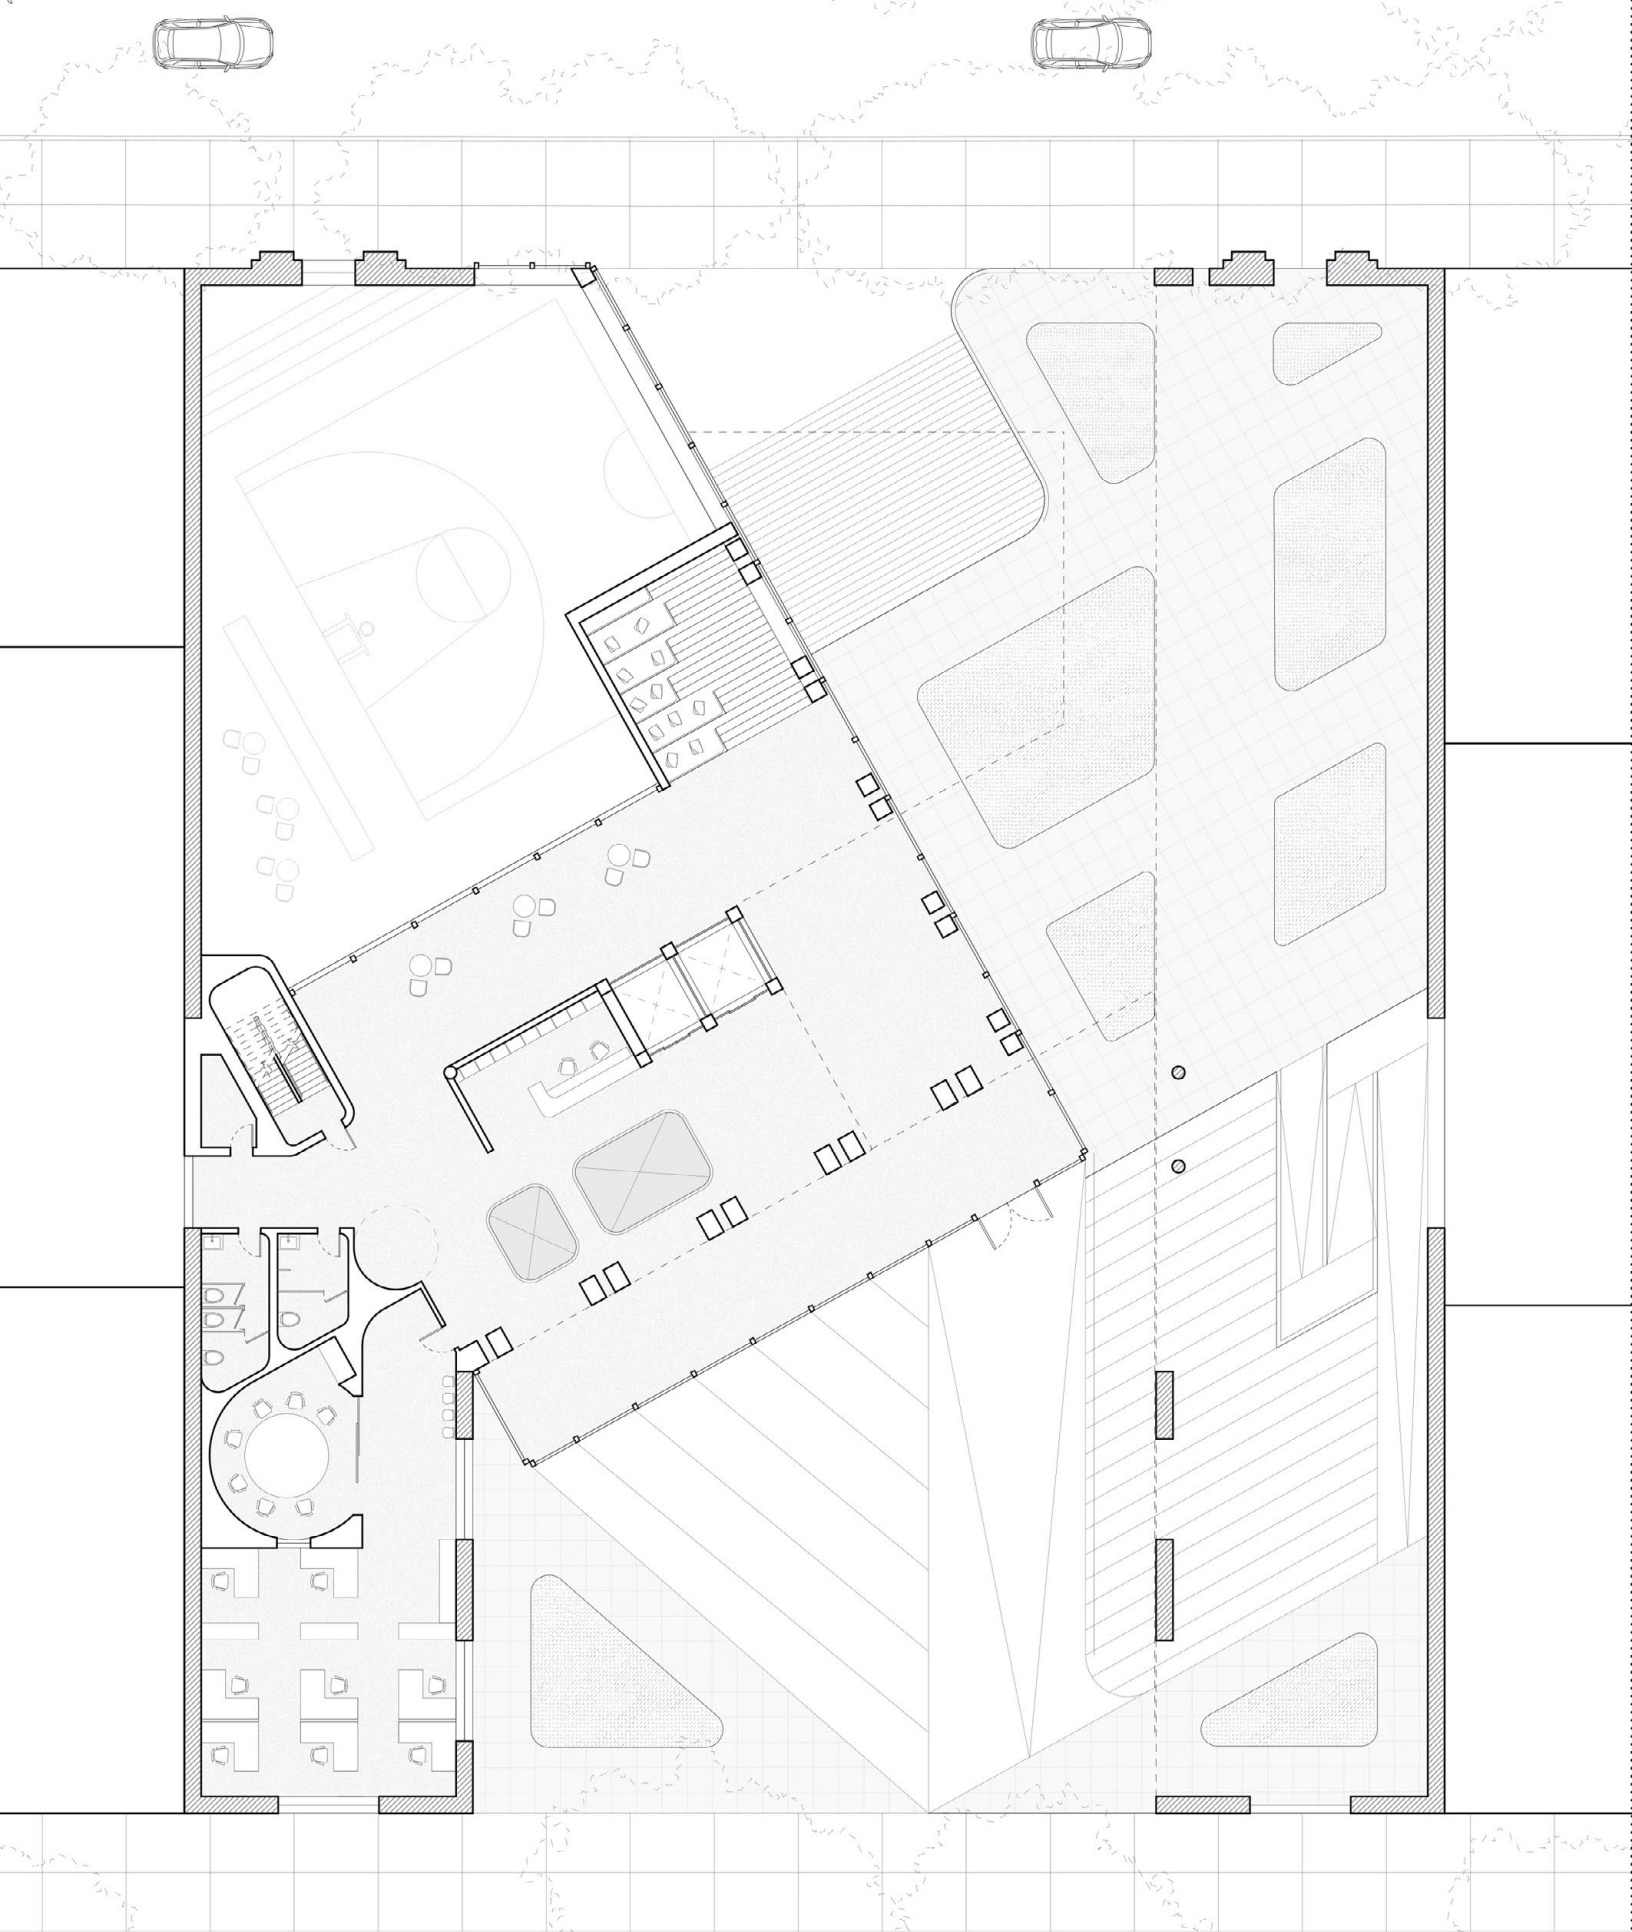


Ground Floor Plan



Second Floor Plan

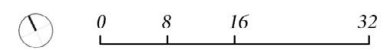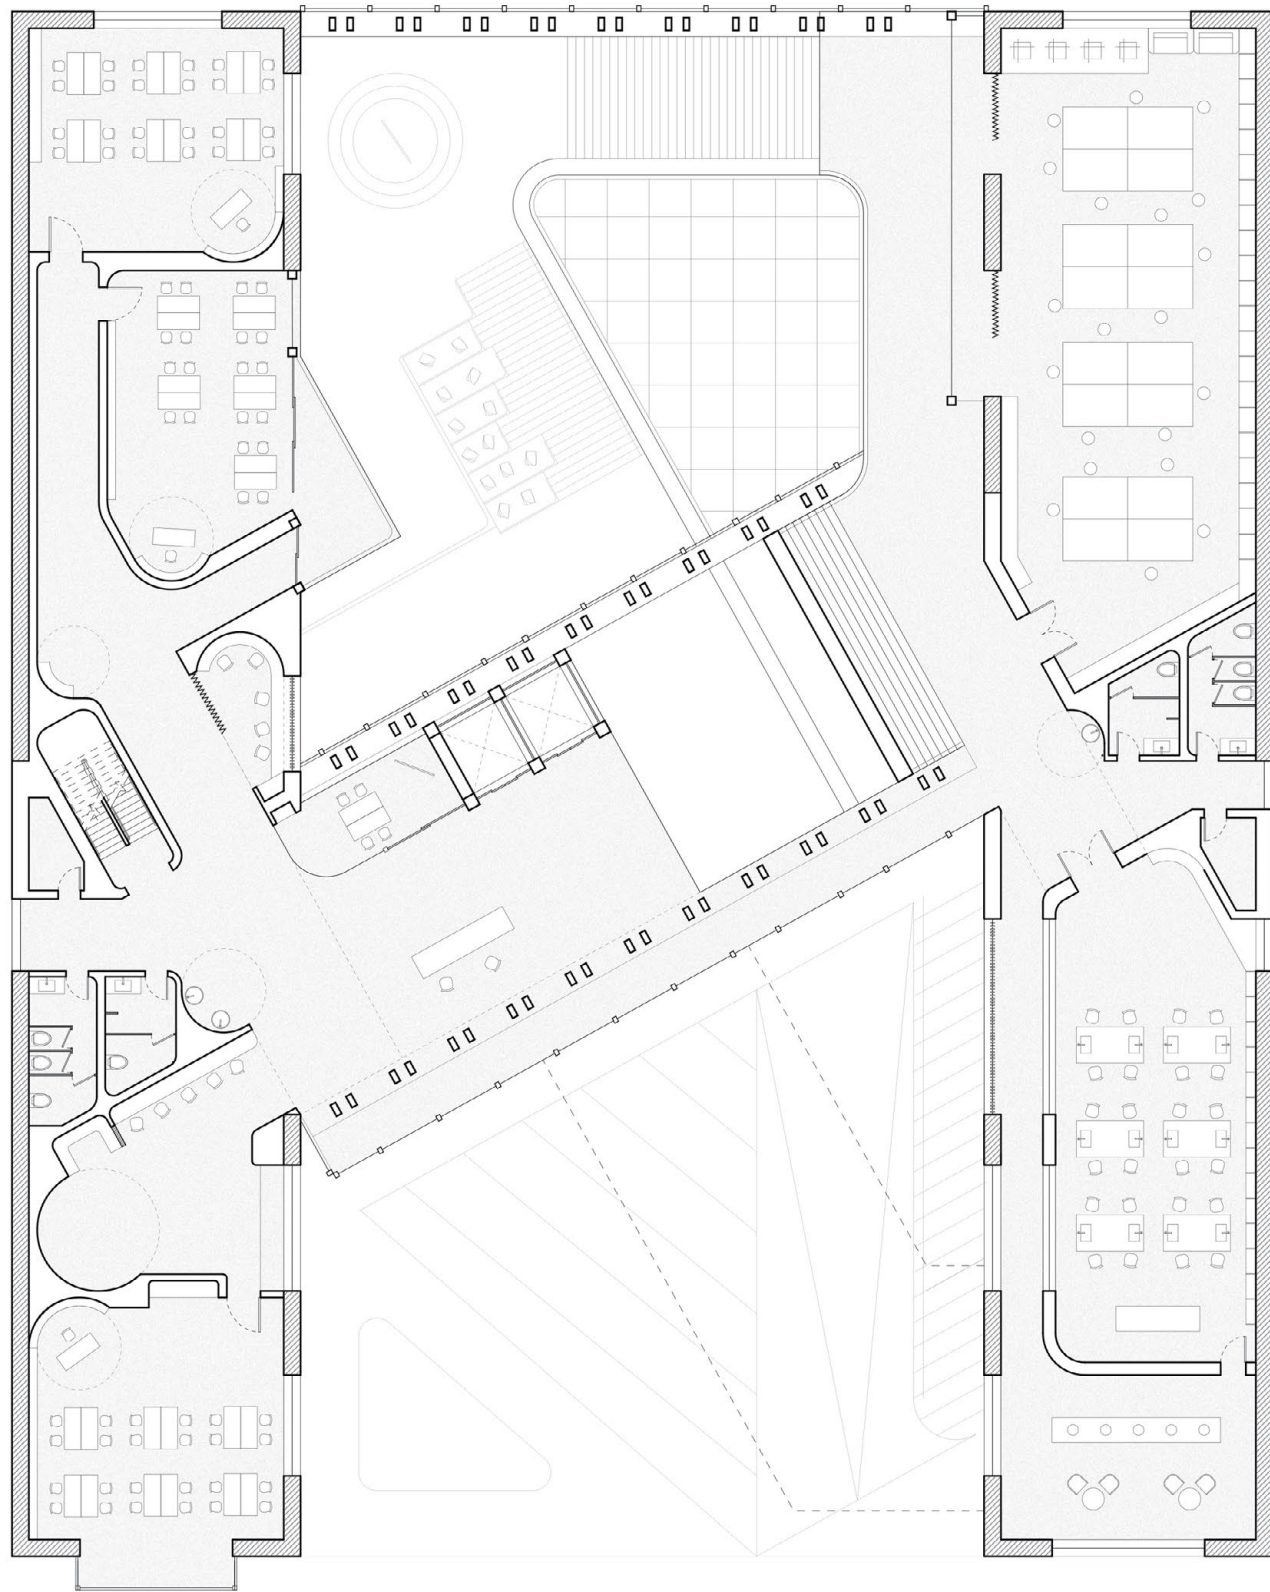


Third Floor Plan

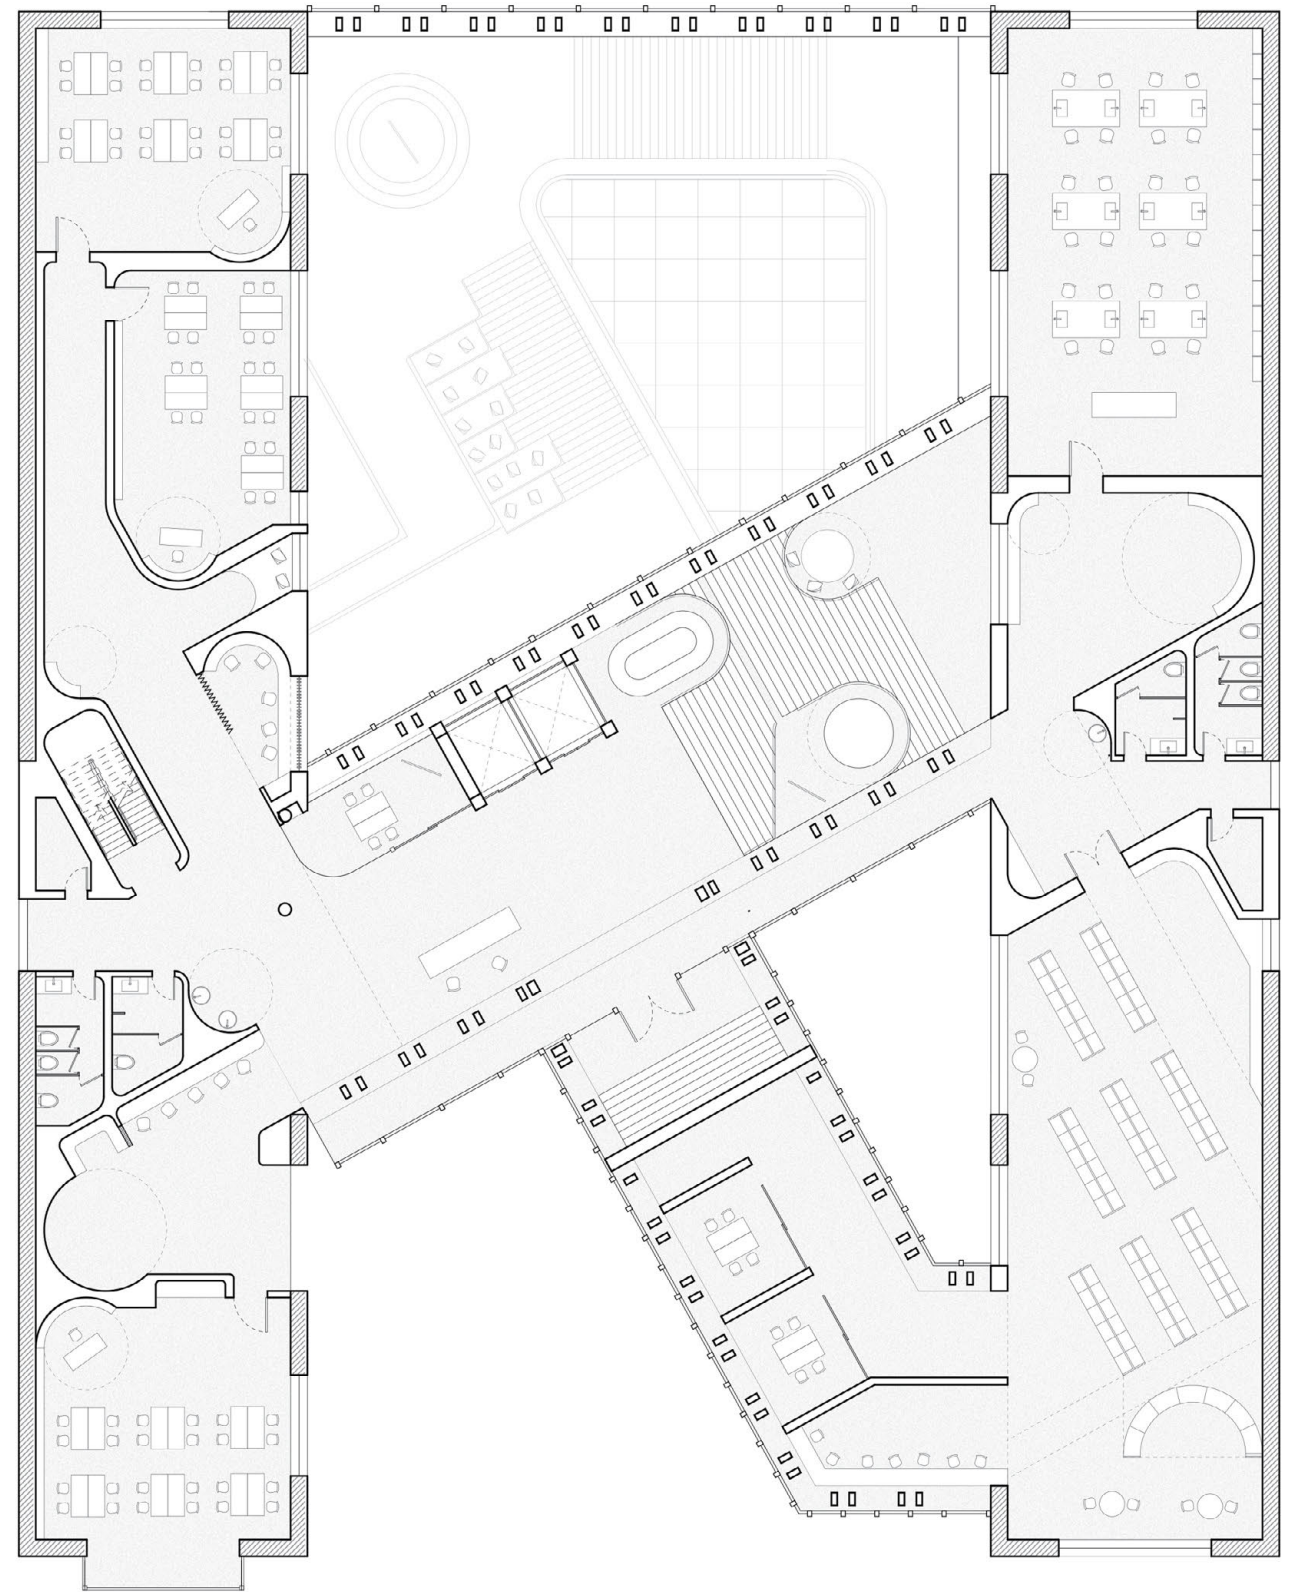


Fourth Floor Plan



Instruction

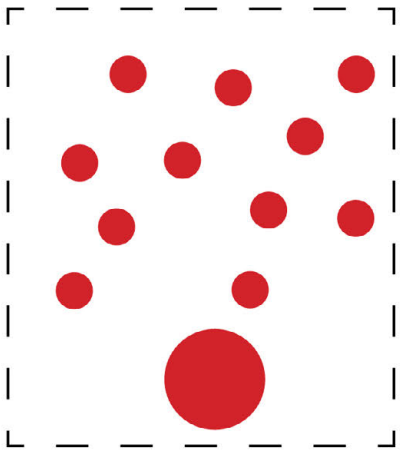


Spatial Hierarchy

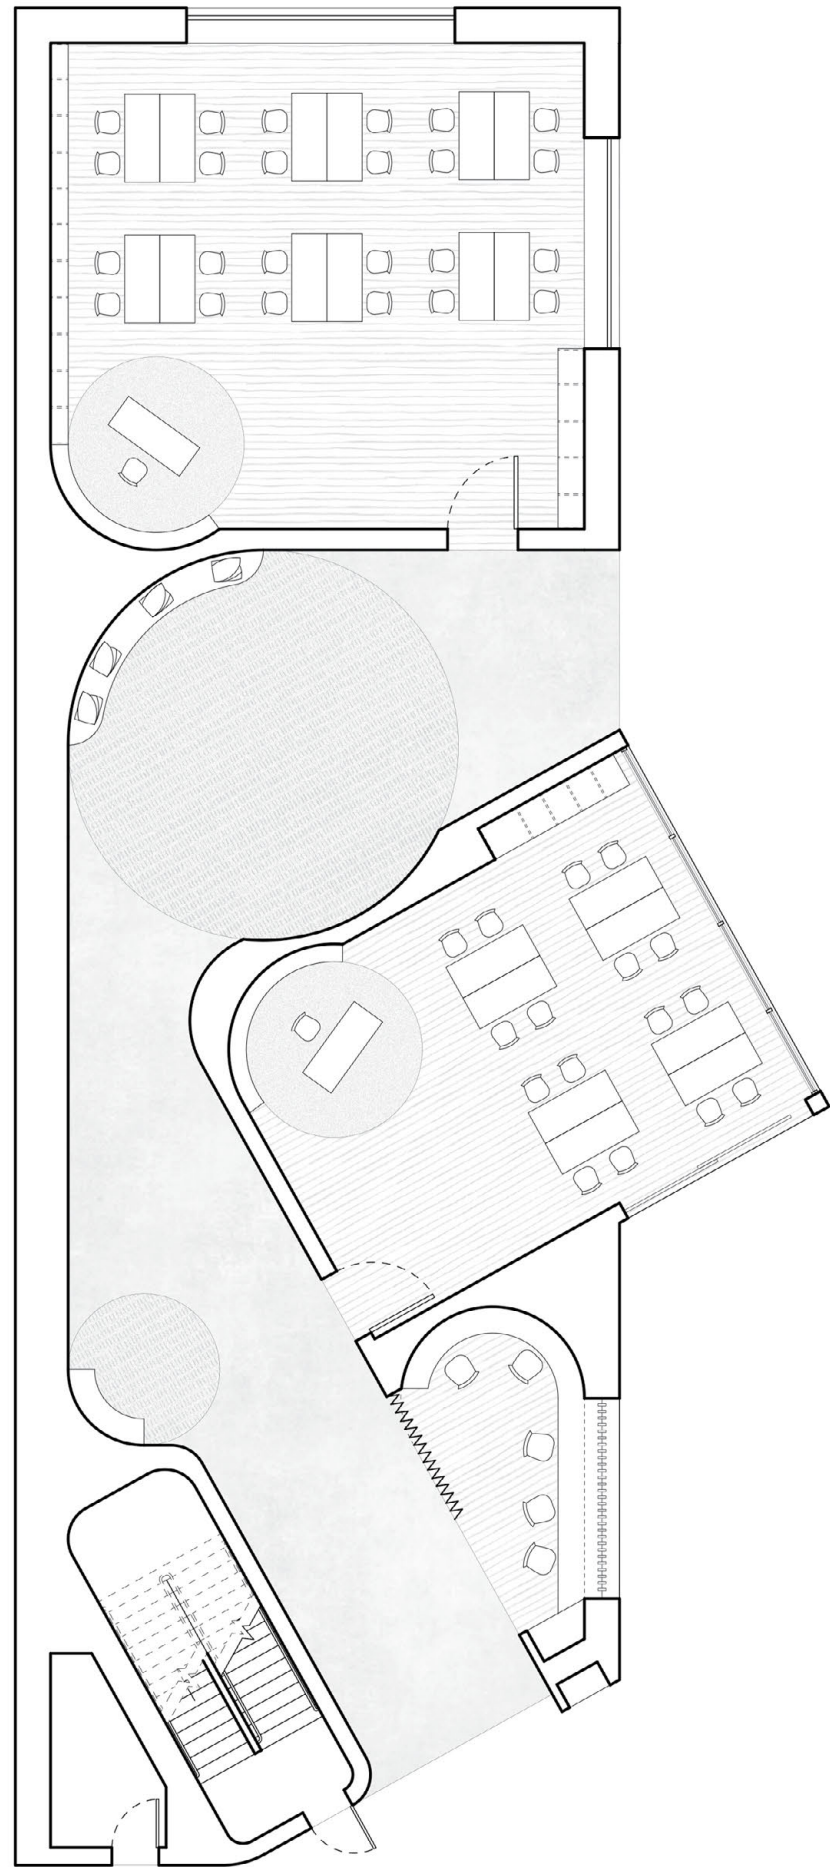

Practice

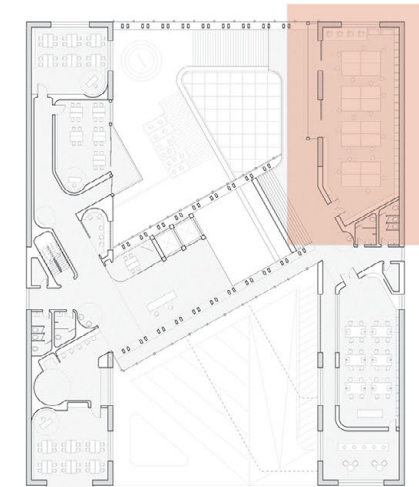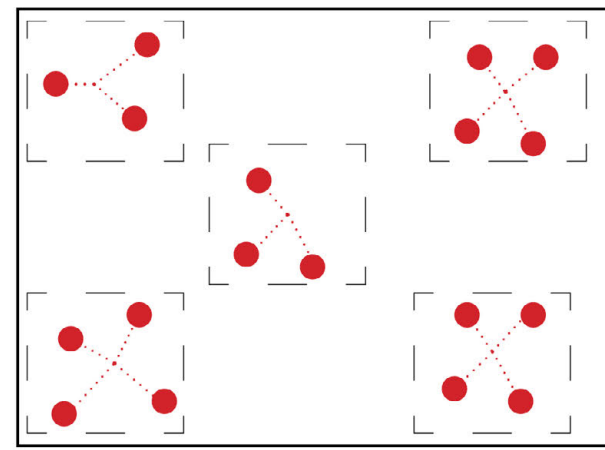

Spatial Hierarchy

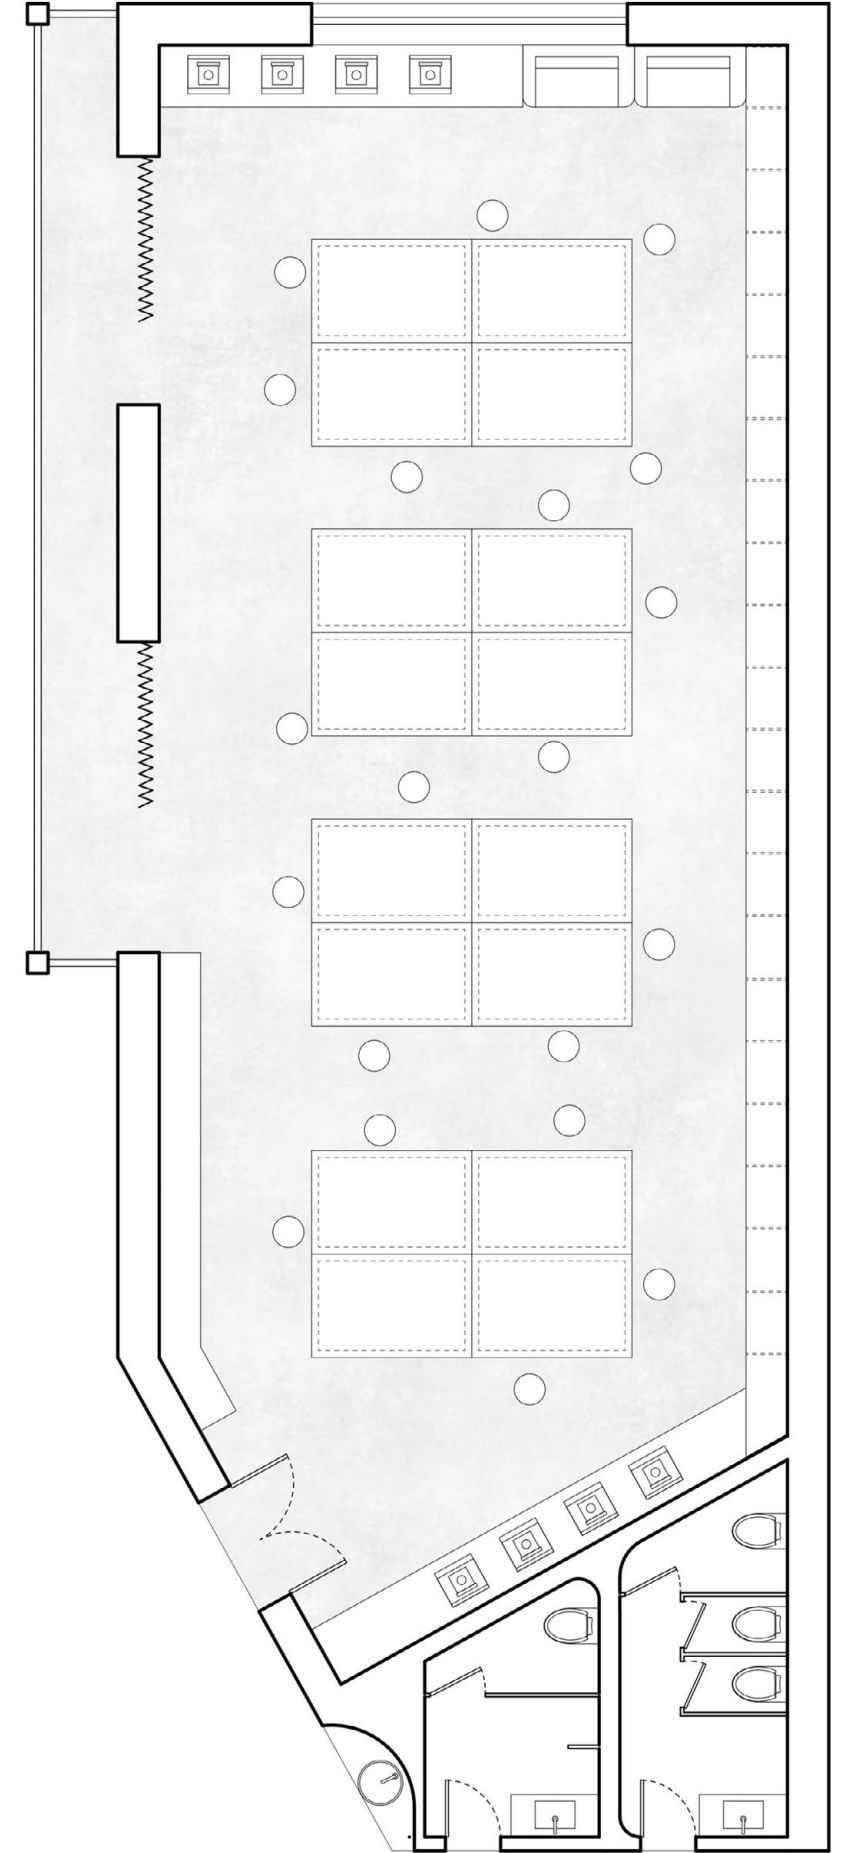




Instruction




Reading Nook

Small Gathering Space


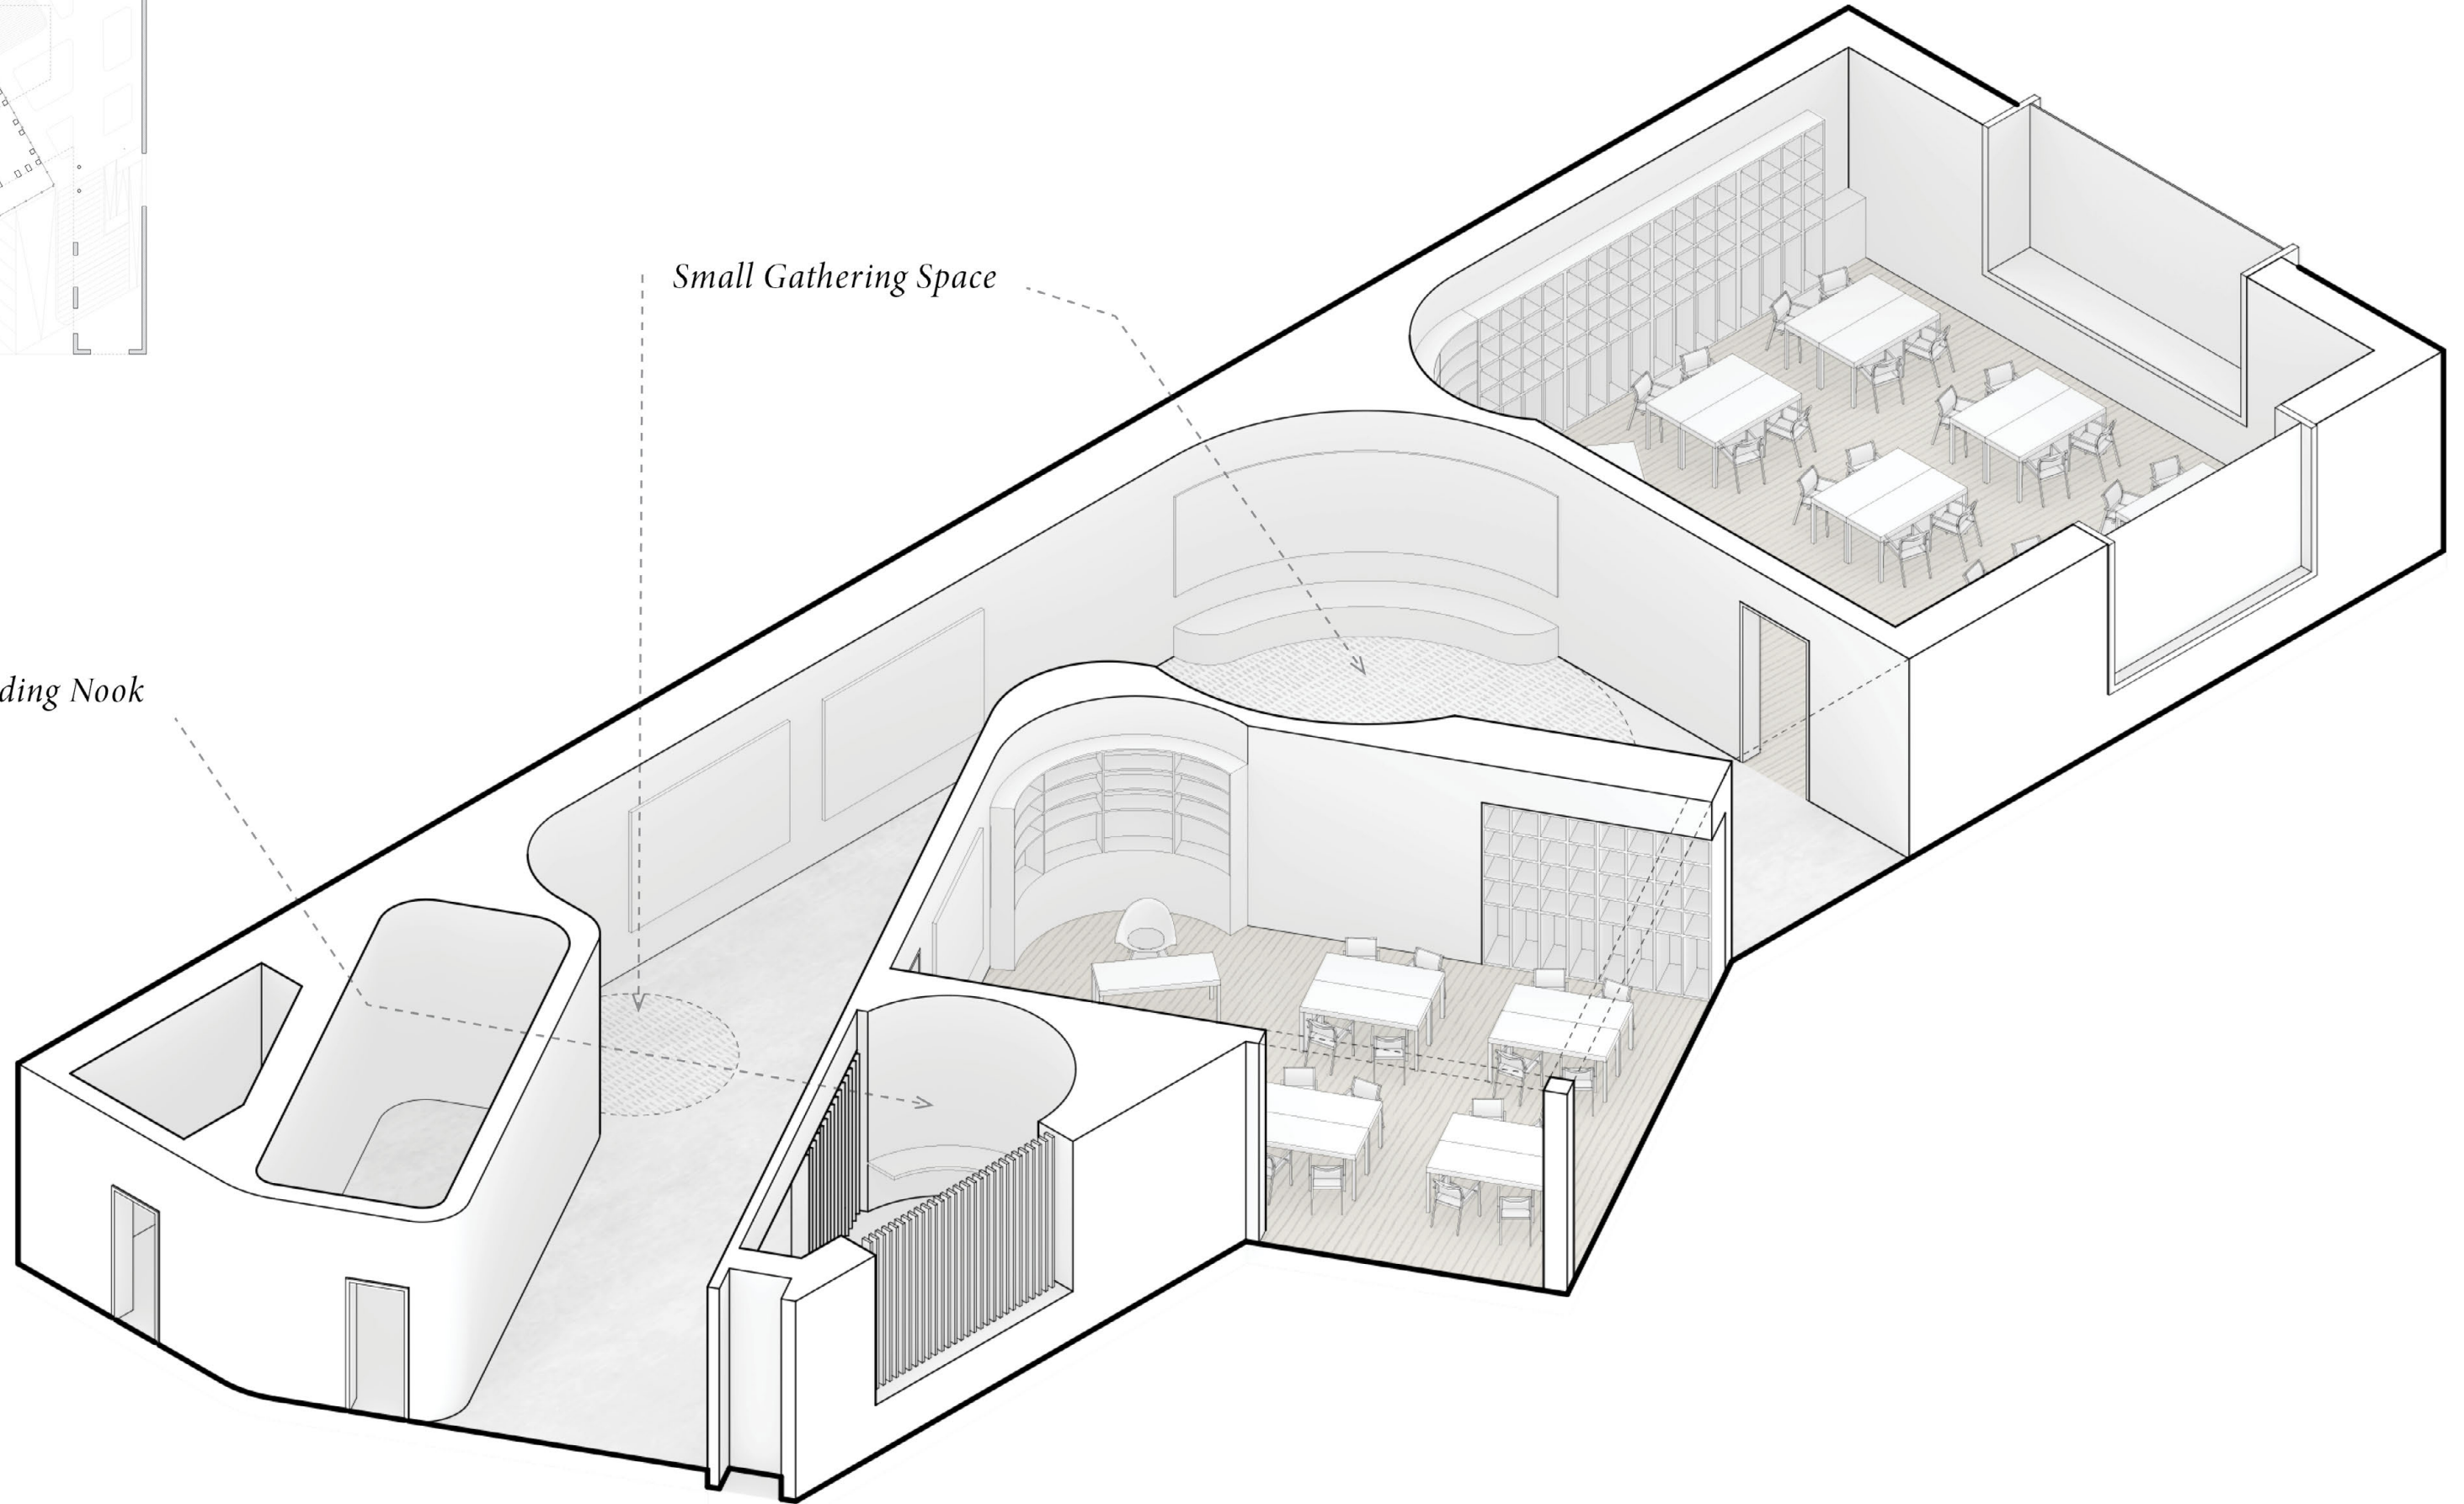


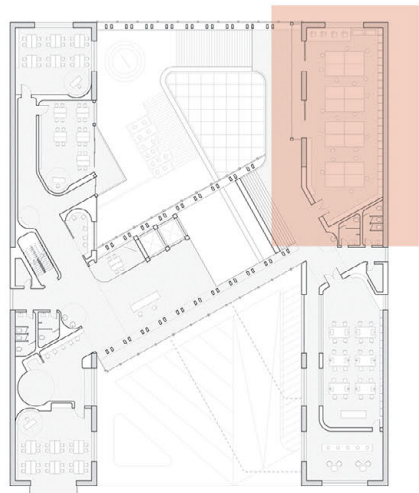
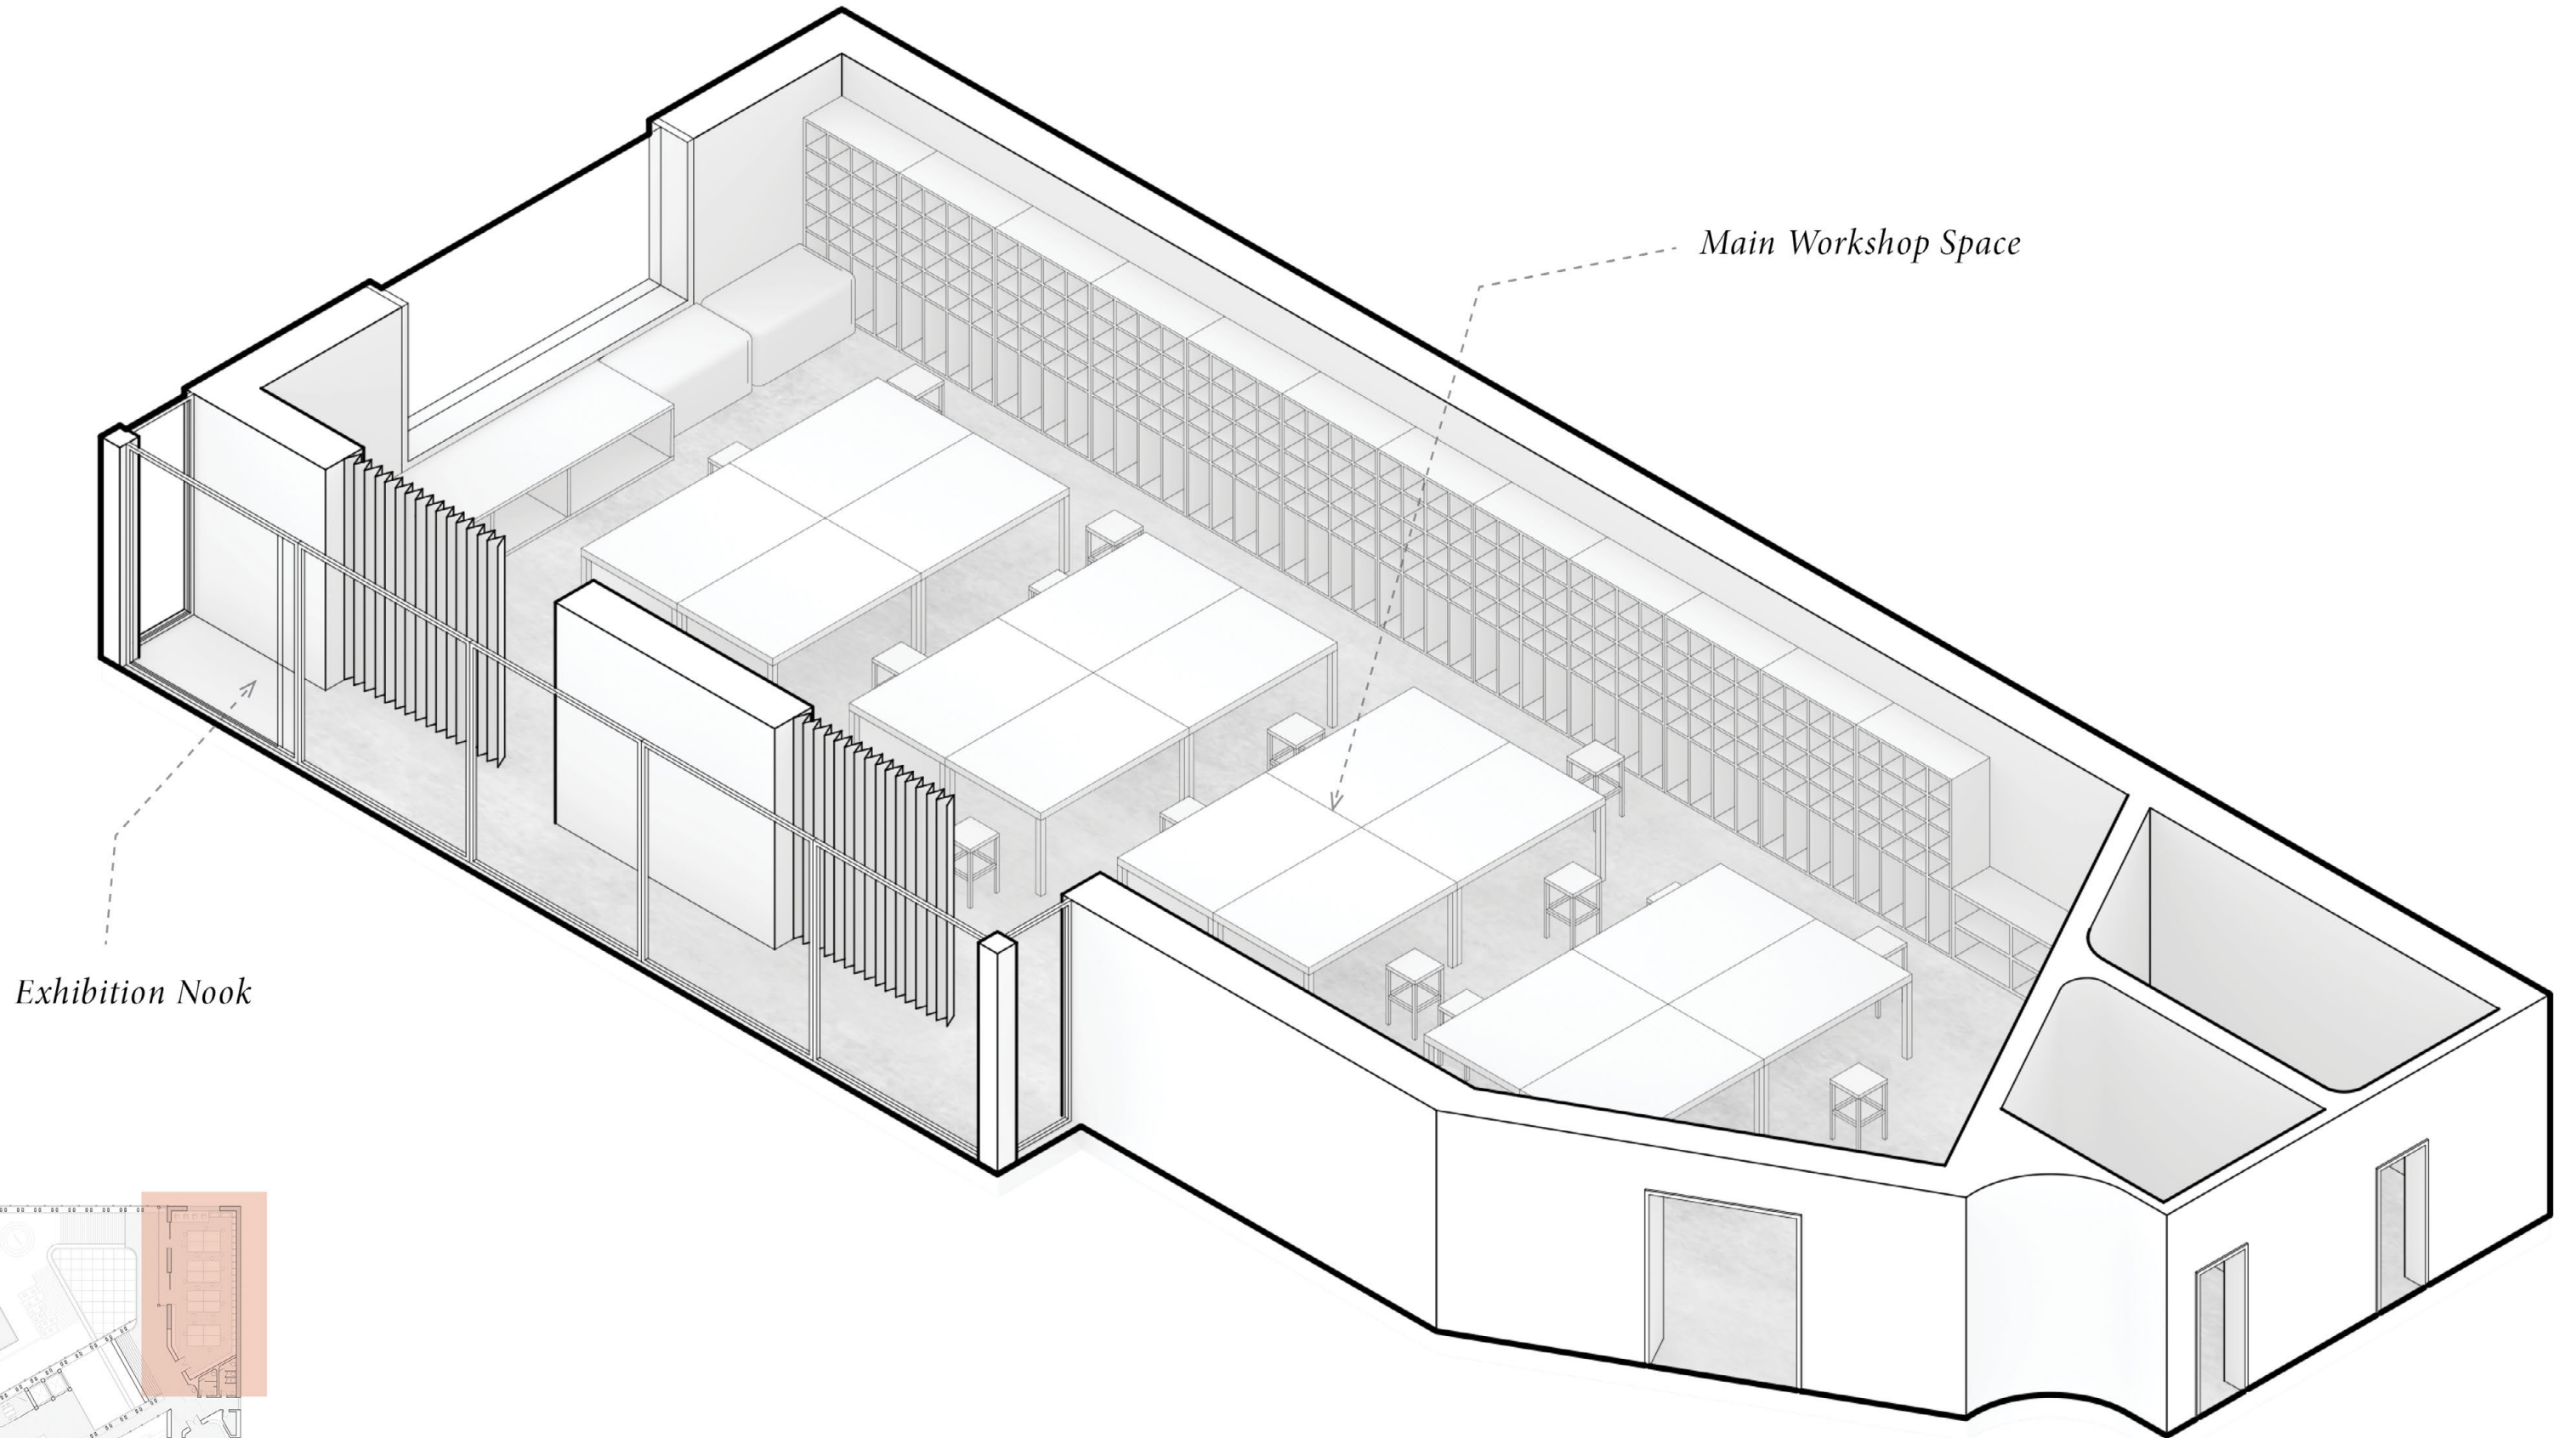



Communication - Discussion - Reflection

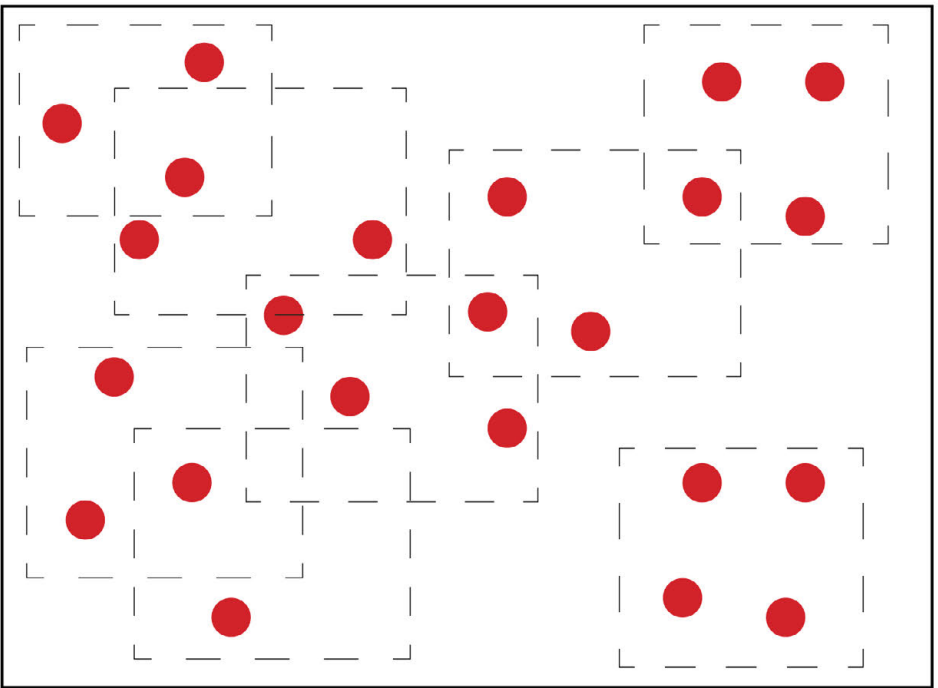


Spatial Hierarchy

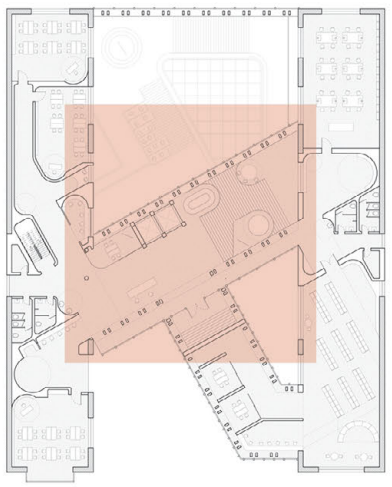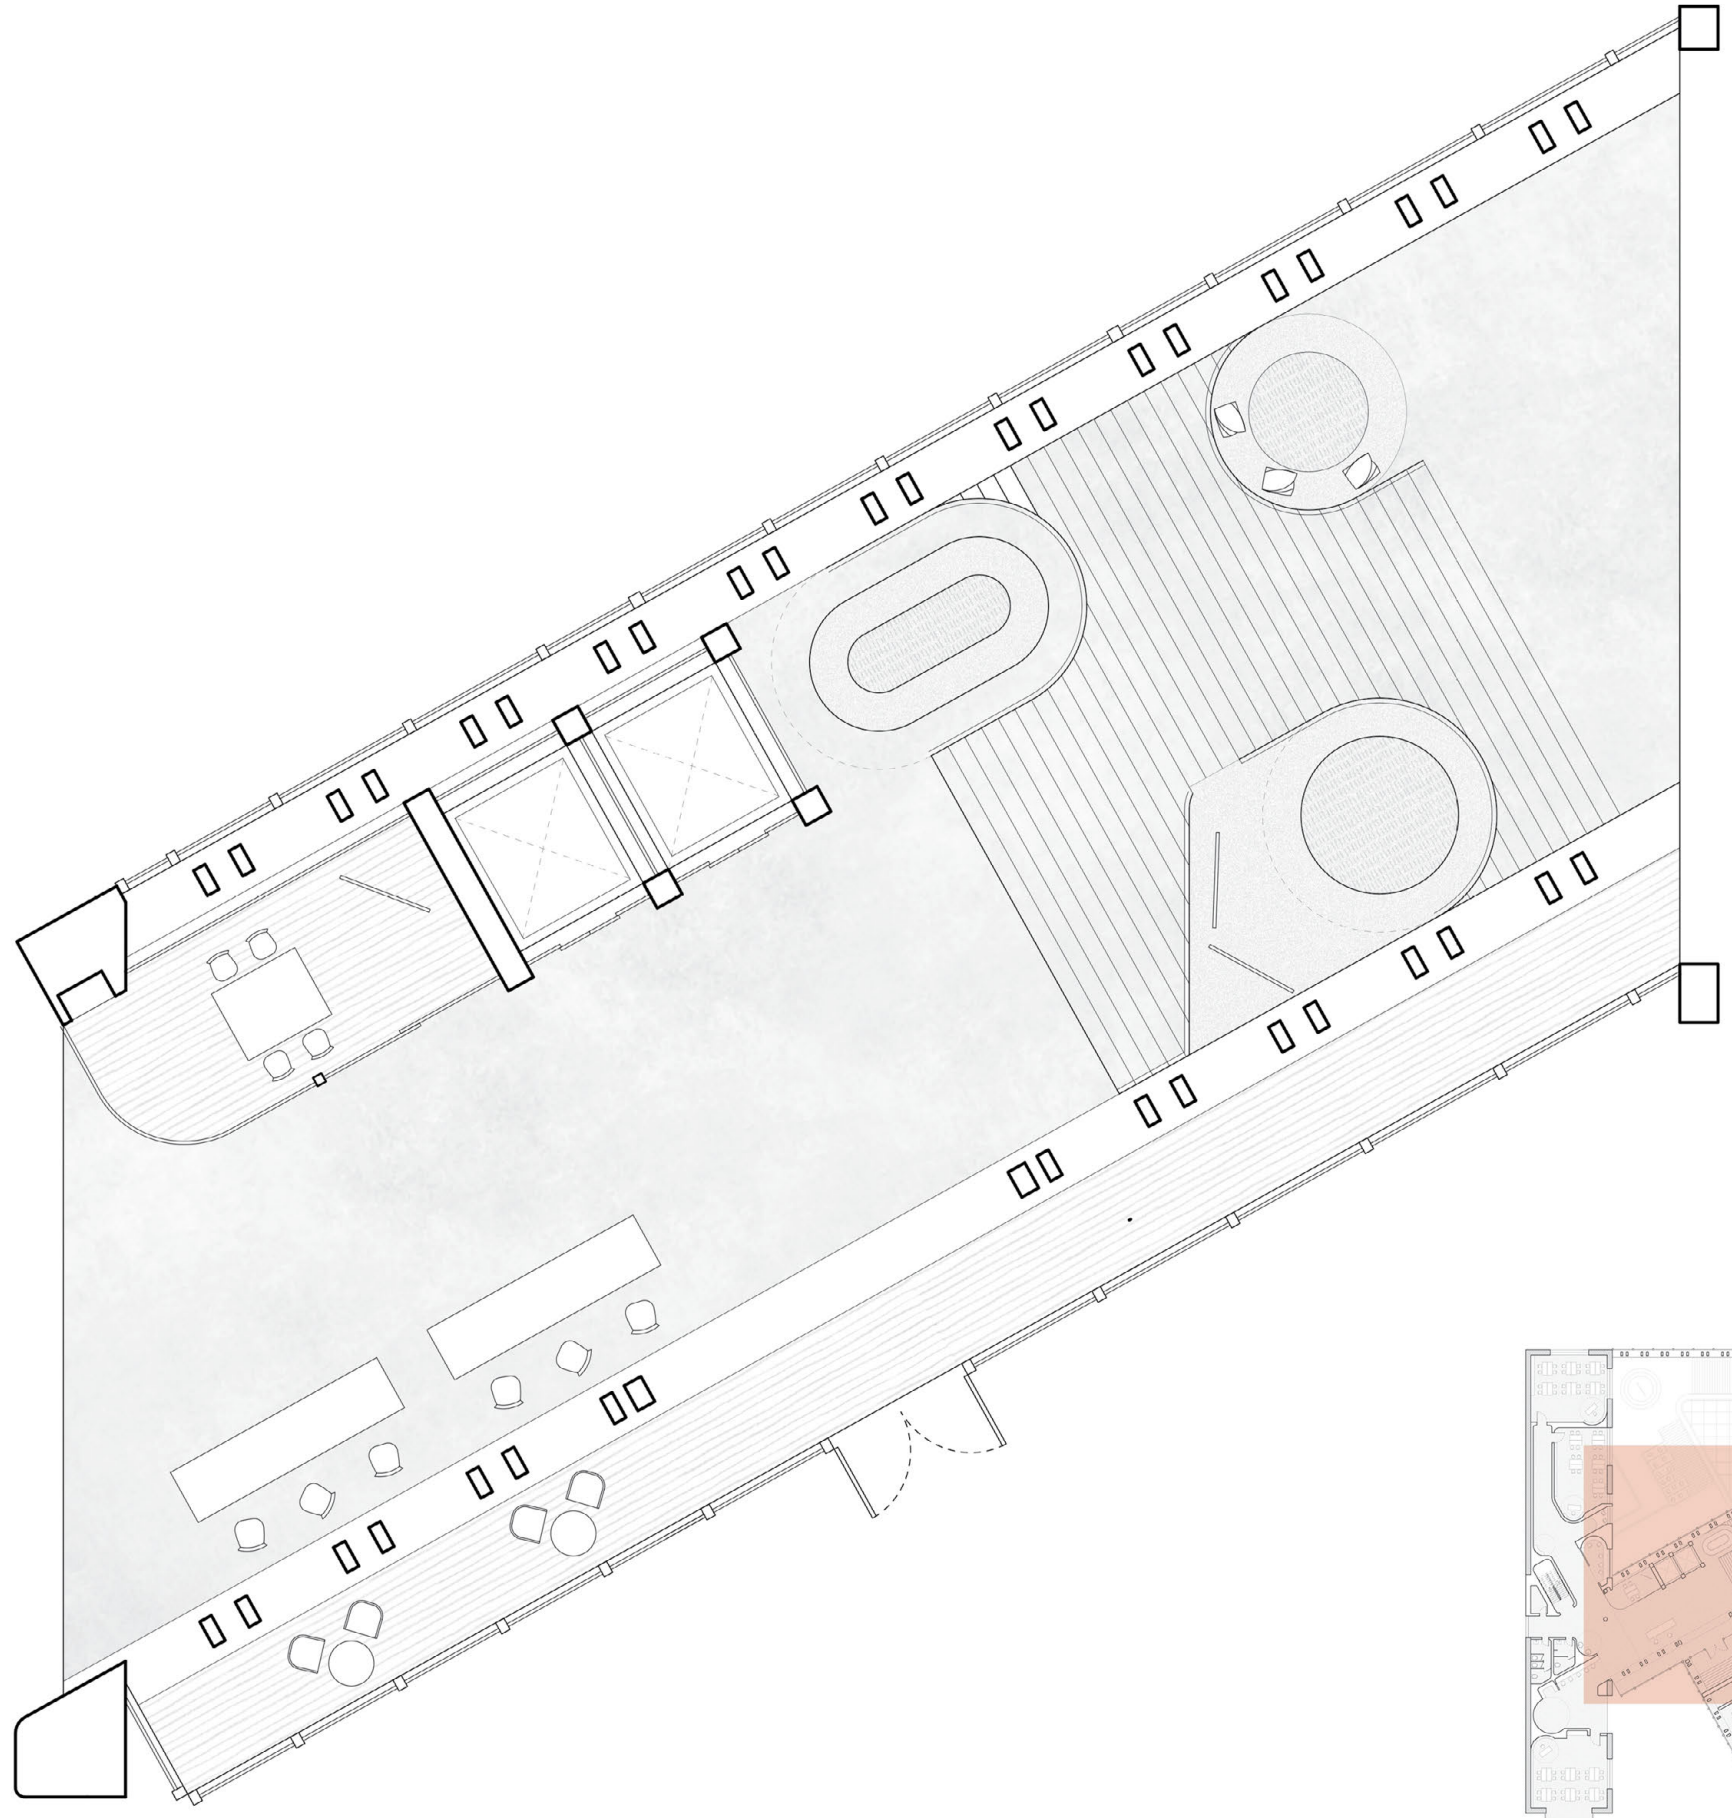

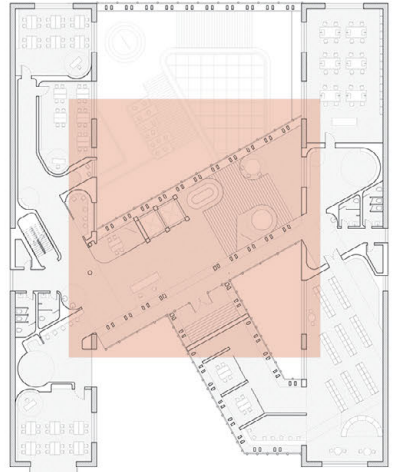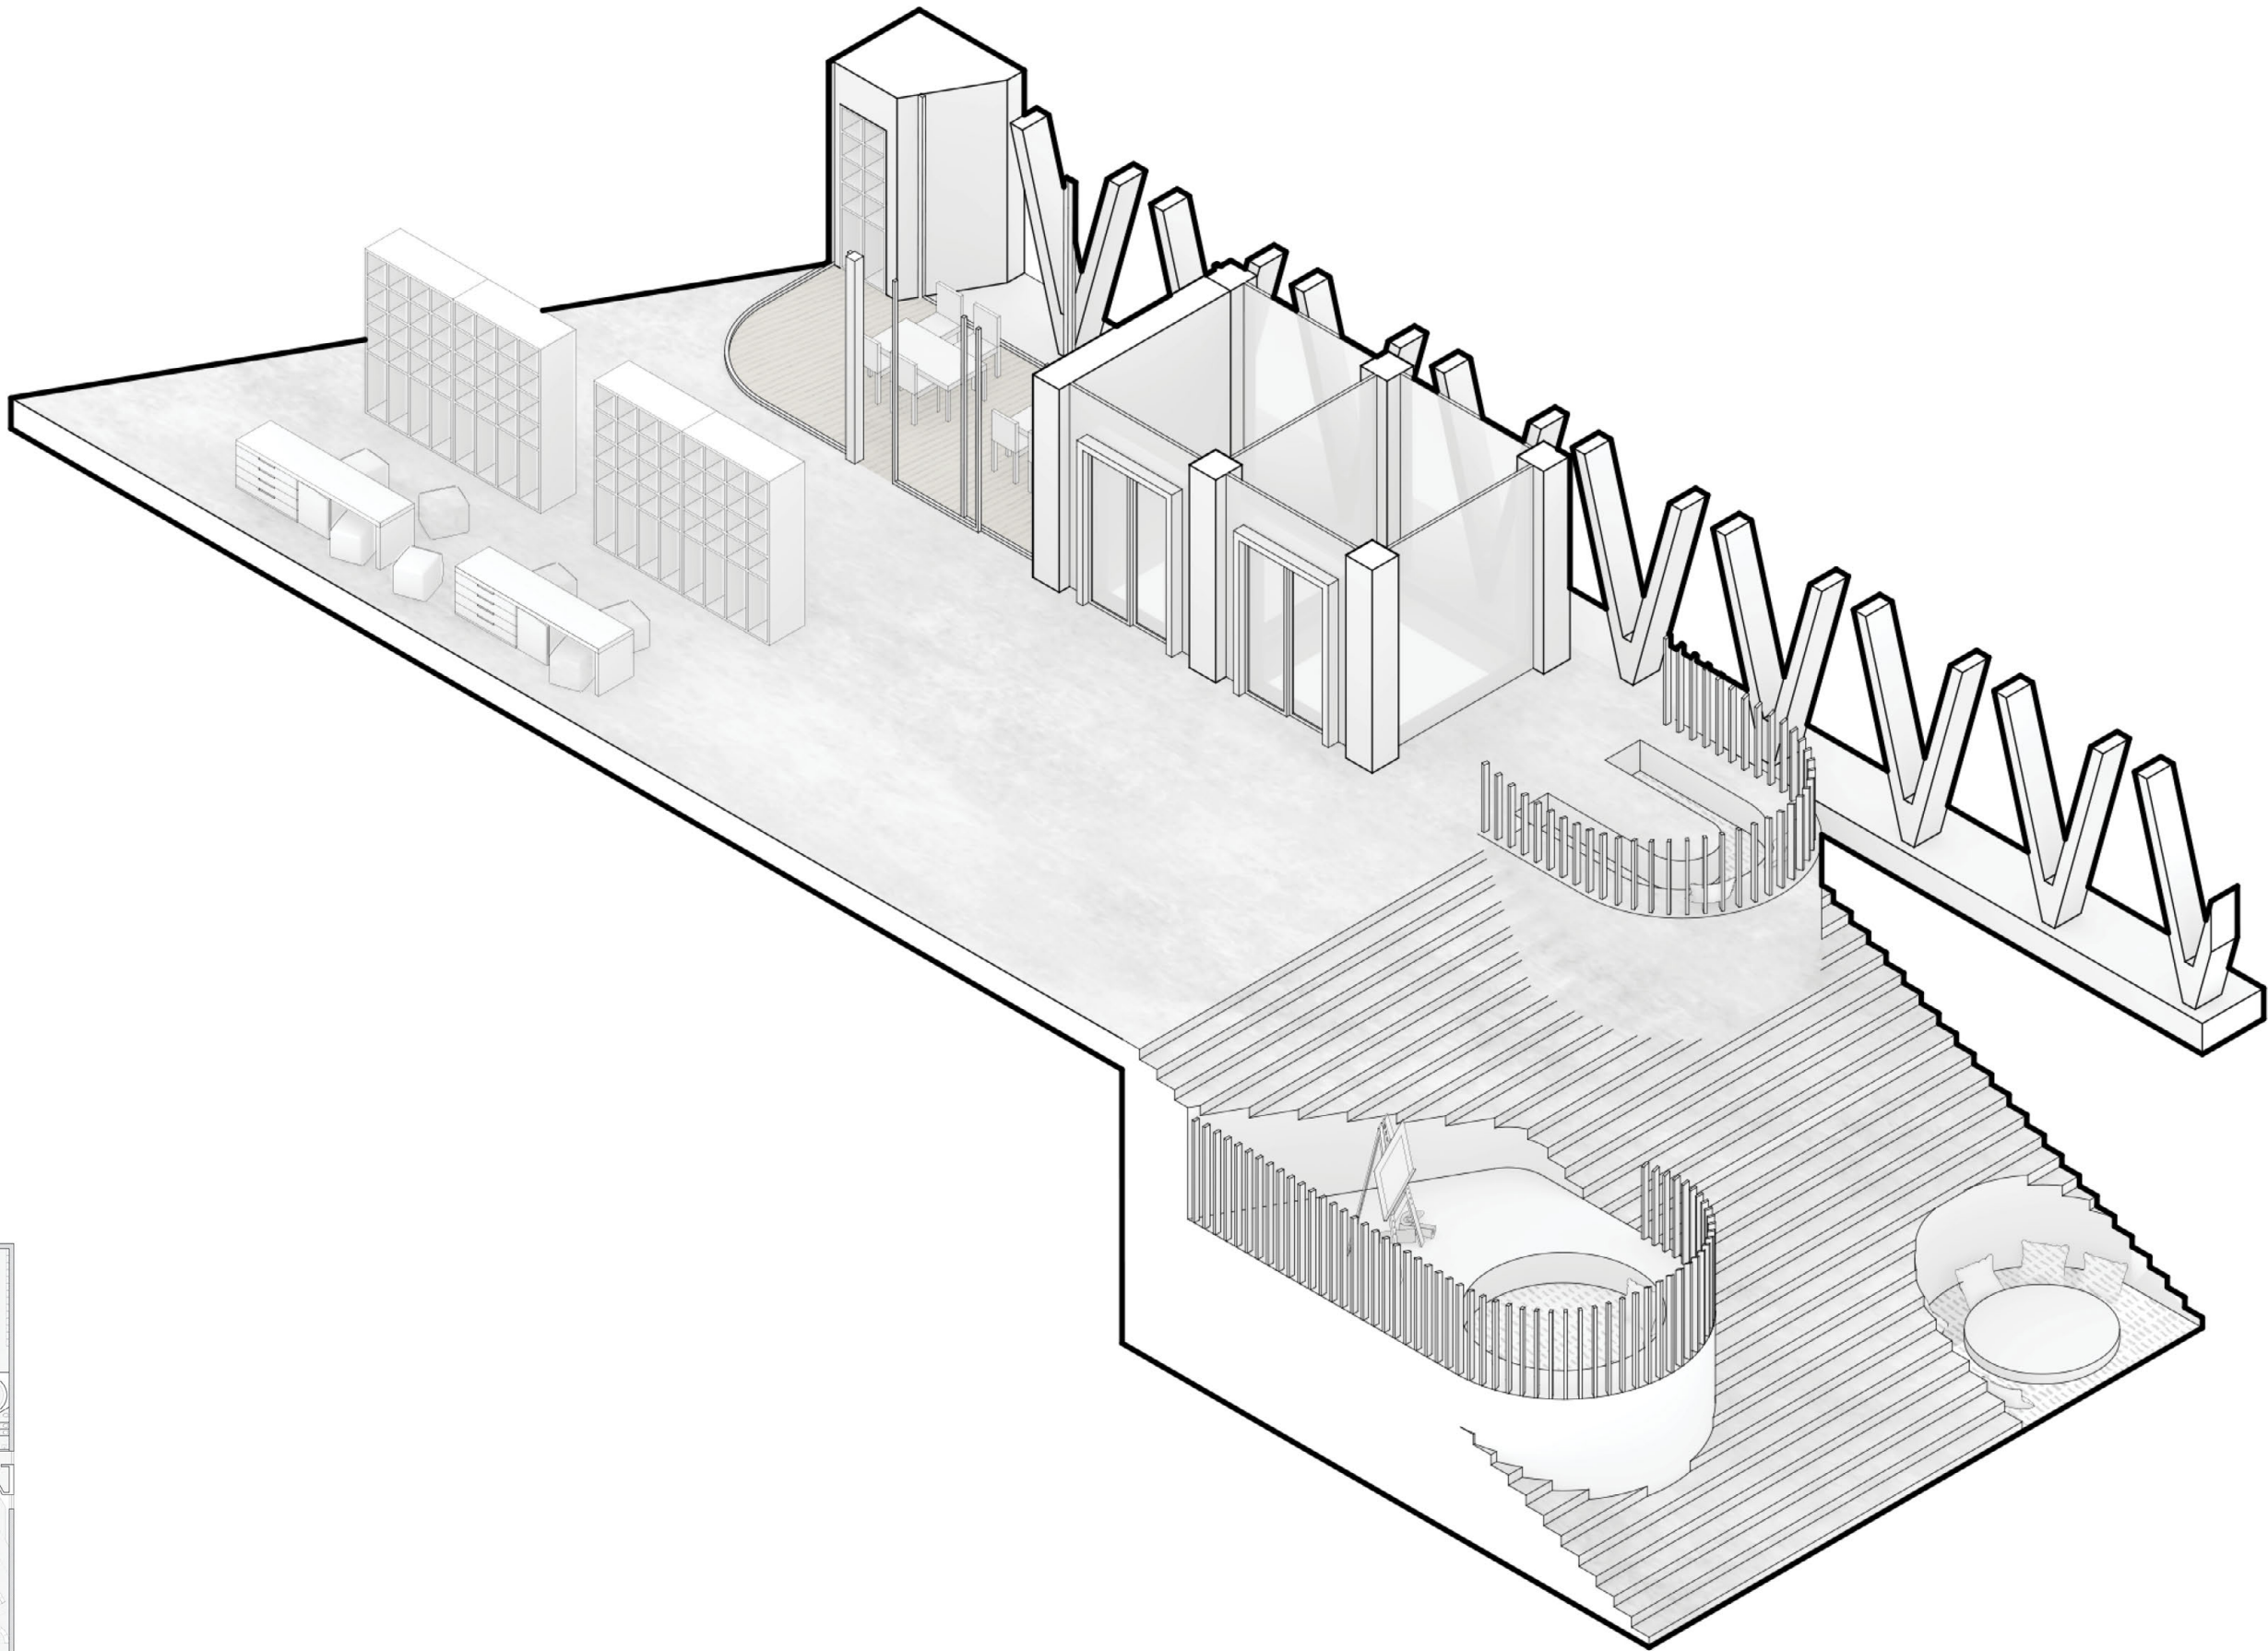


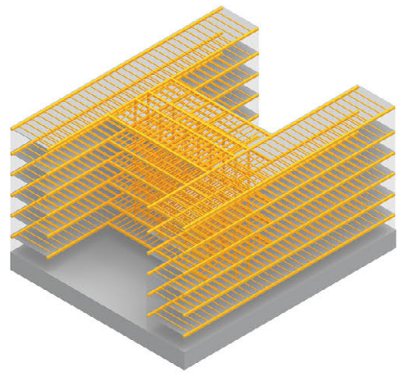


Existing Condition

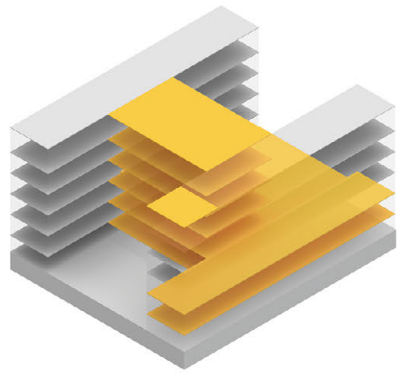


Demolition

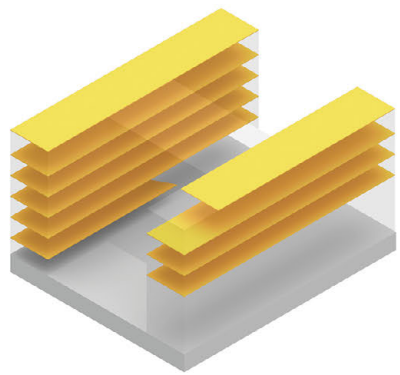

Remained Floor

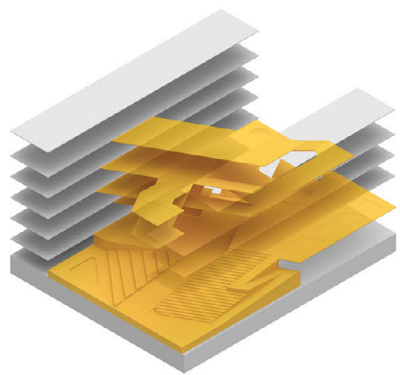

Intervention

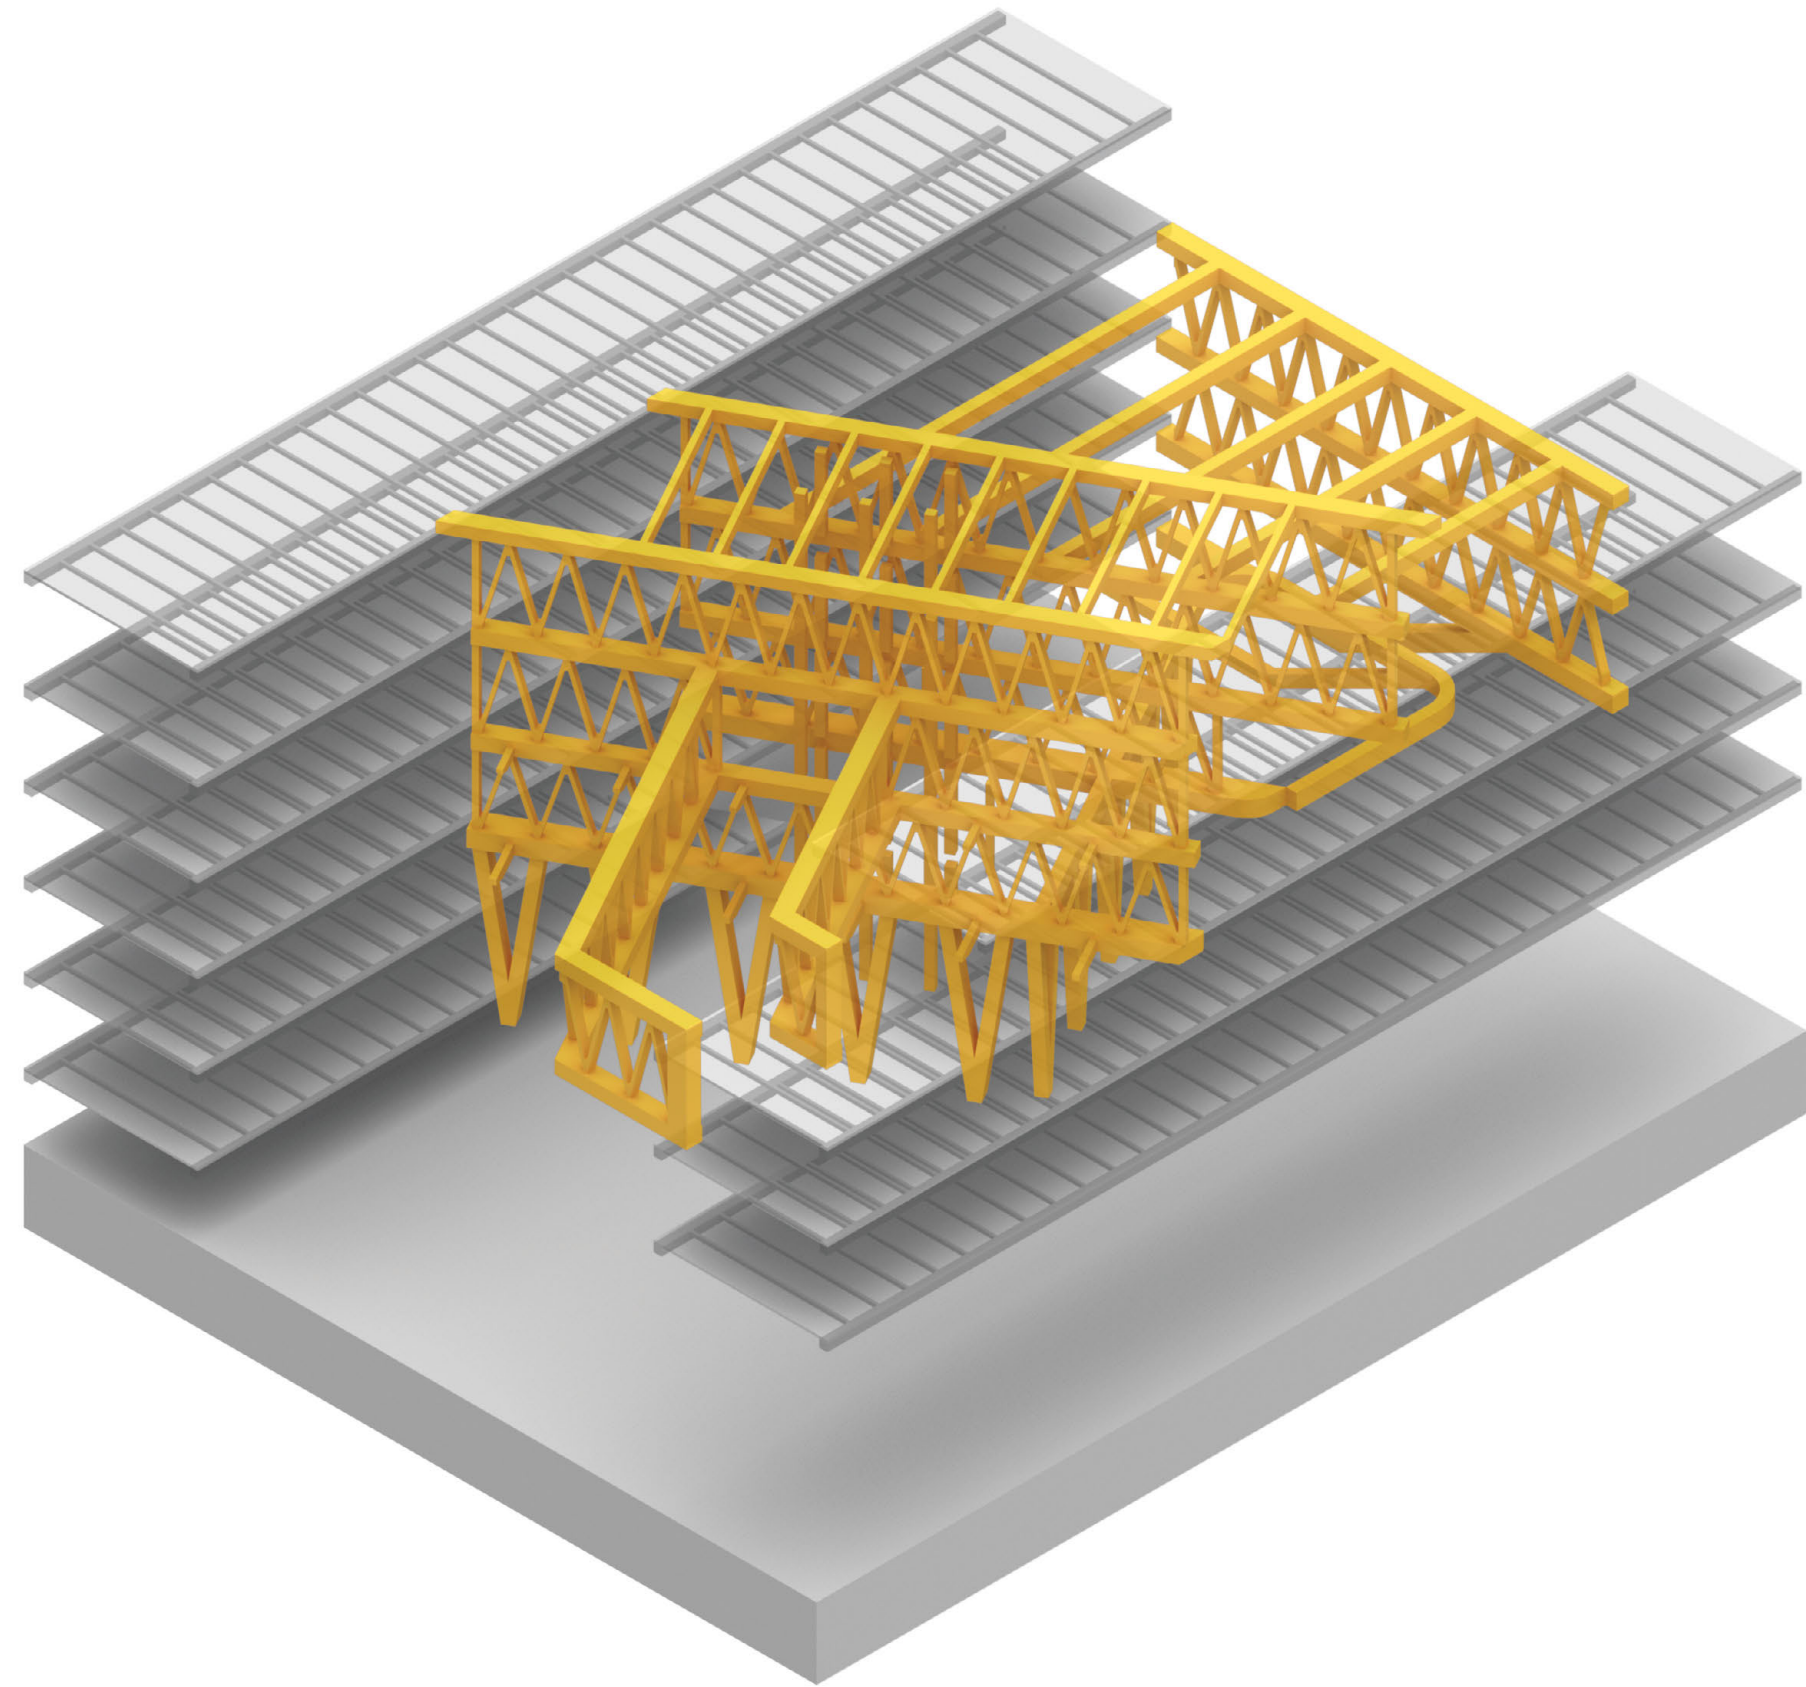

Structure Diagram

Section Swath

