


PS 64 EAST VILLIAGE

K-8 School project
Yi Liang // Studio Aragüez




South elevation


SITE ANALYSIS

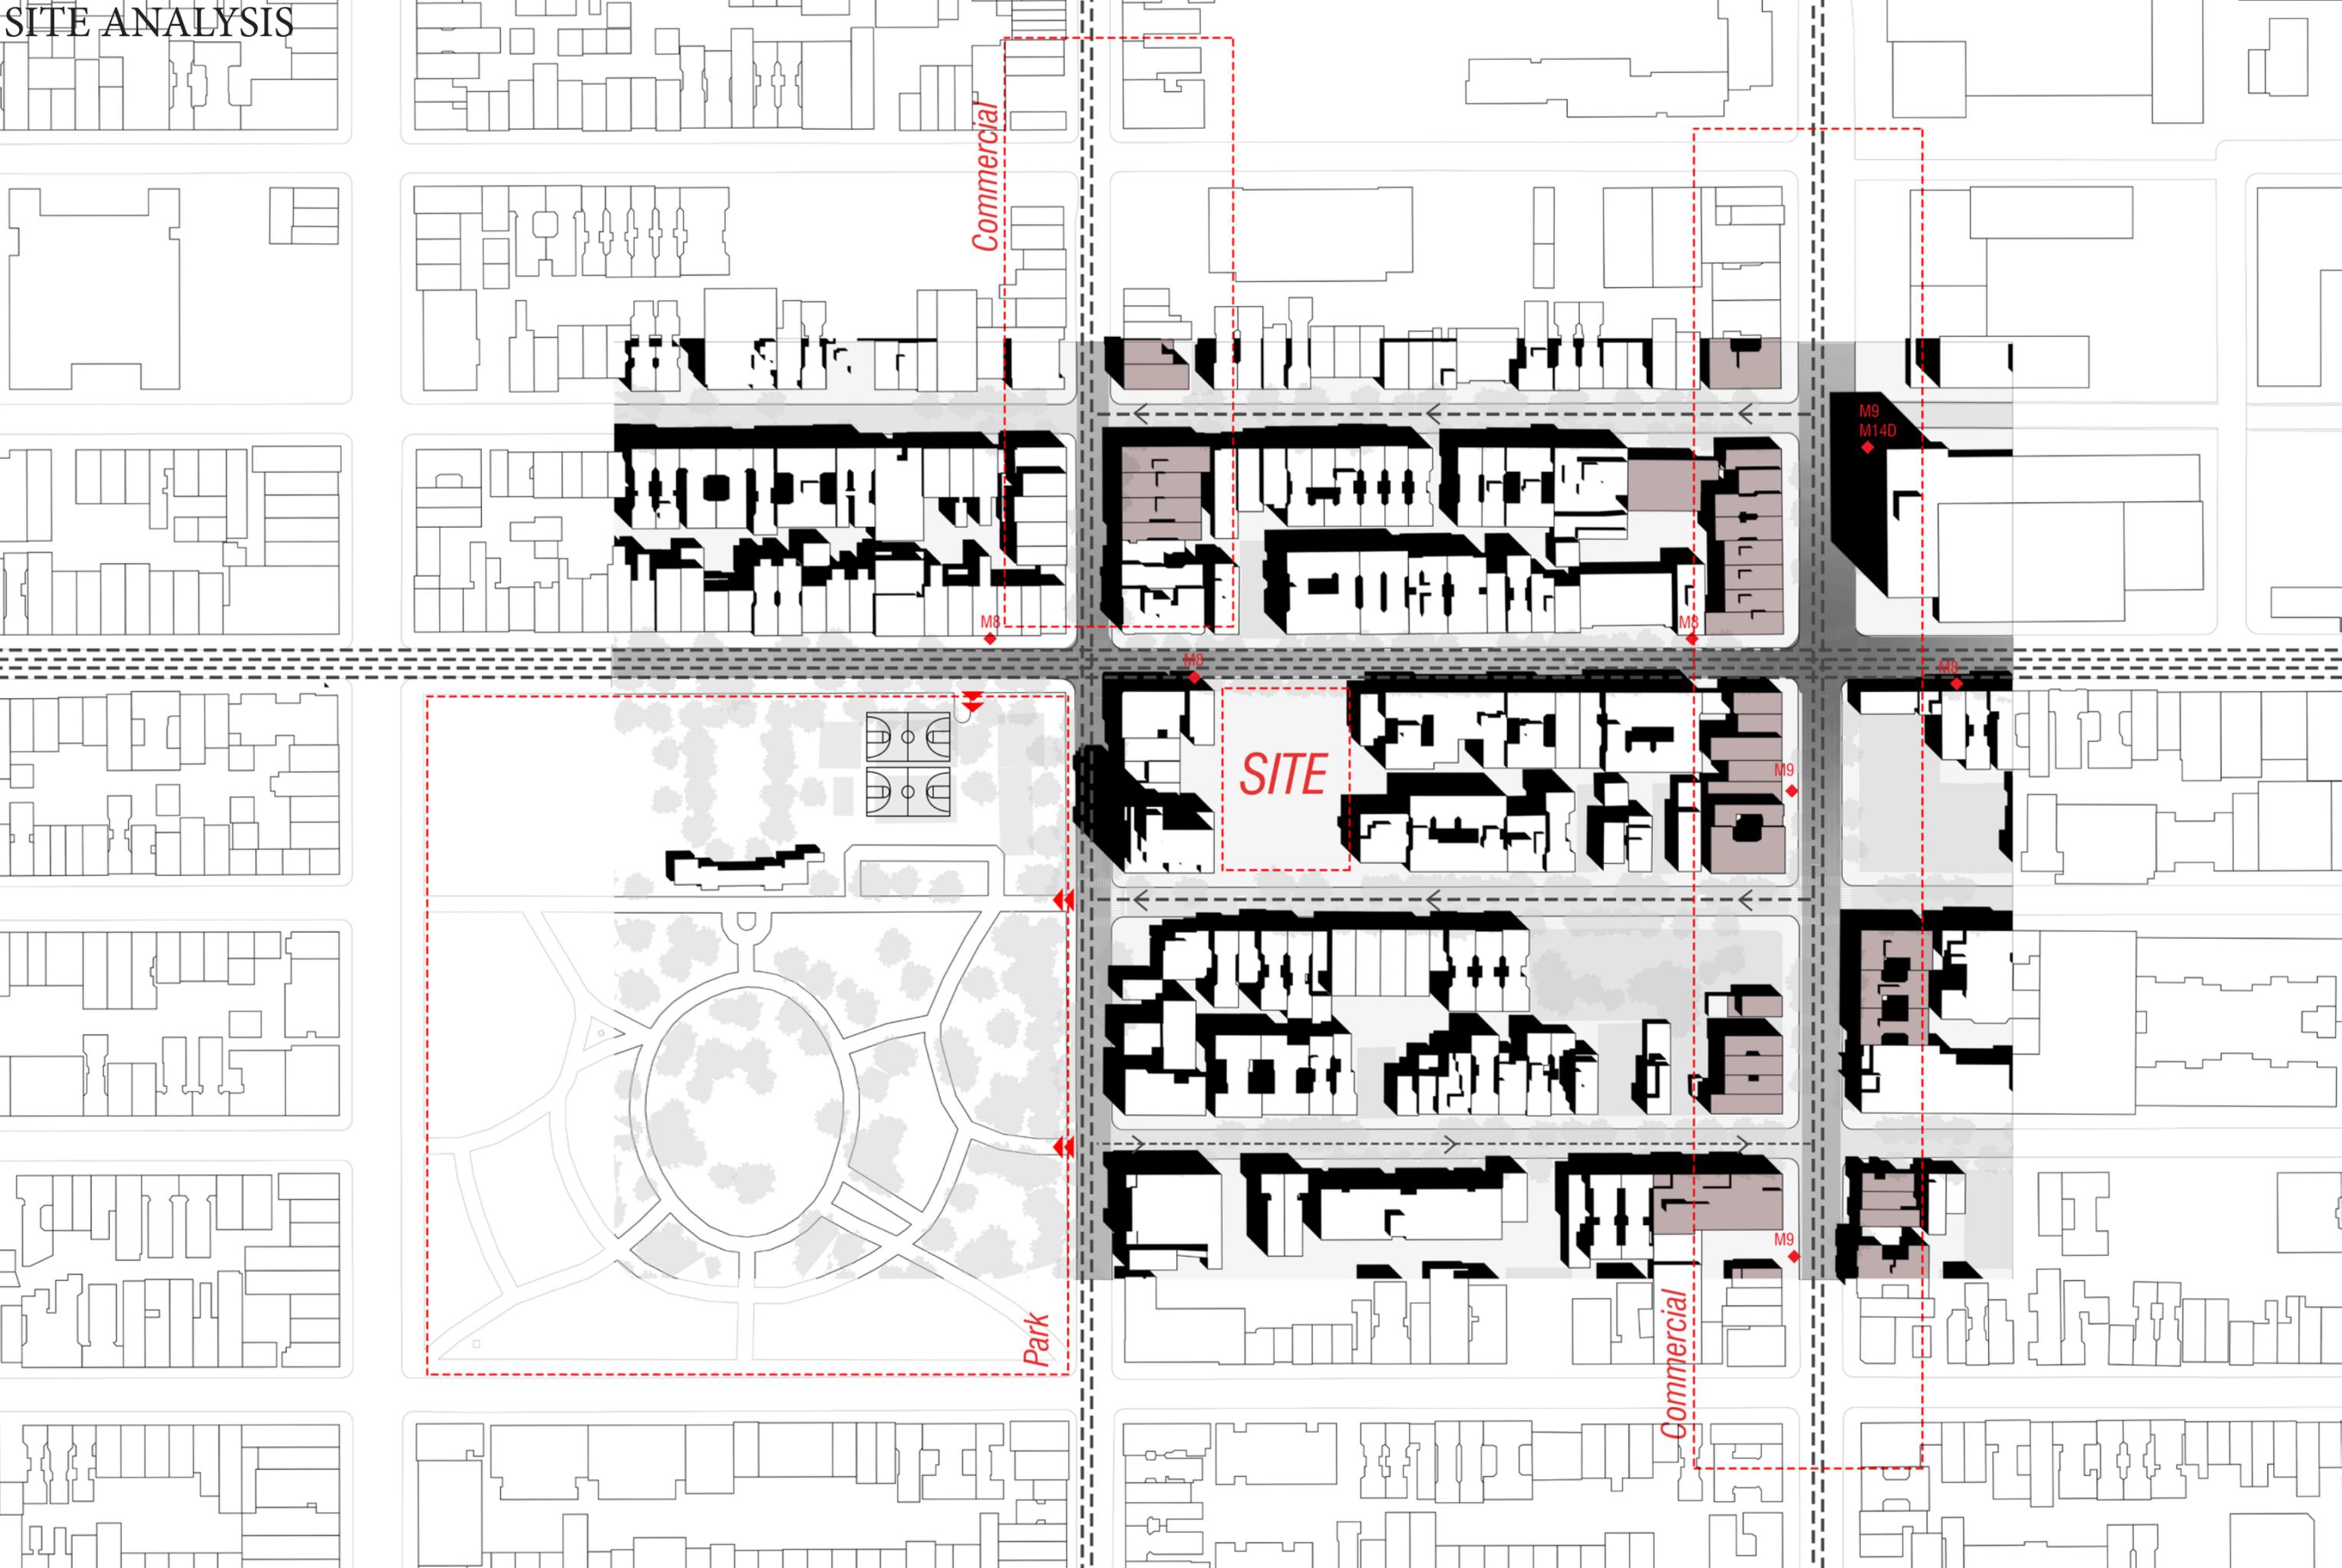


SITE STRATEGY

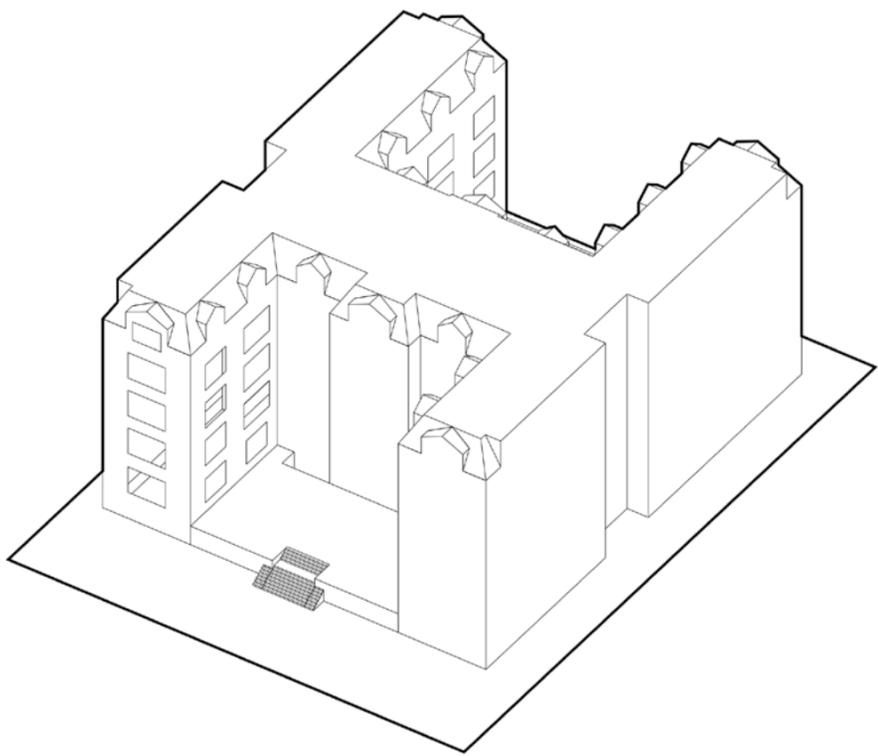

Existing building

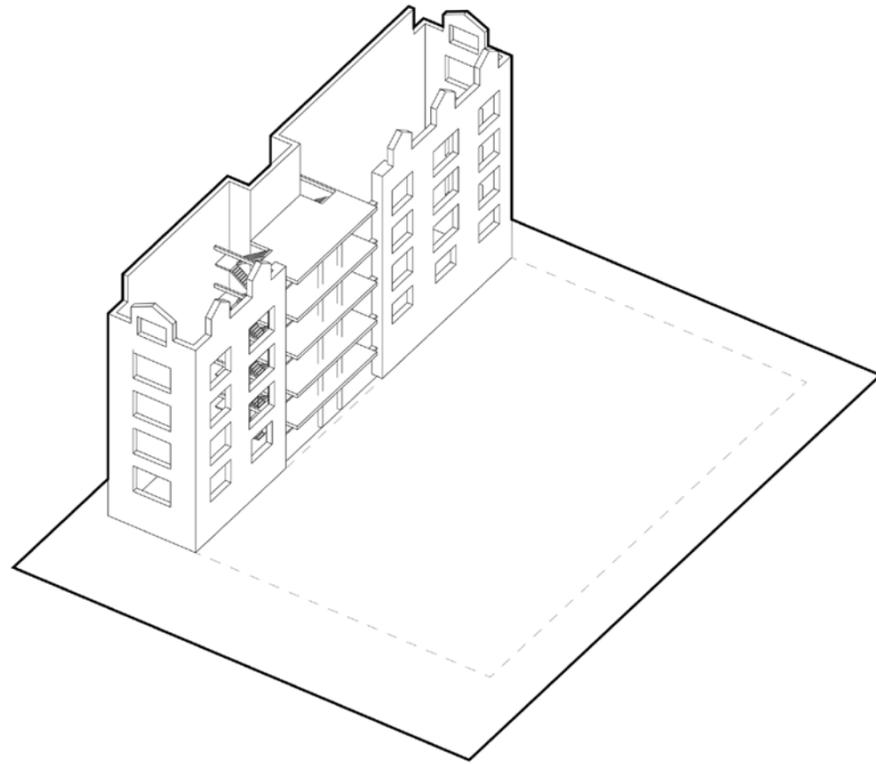




Keeping the envelope

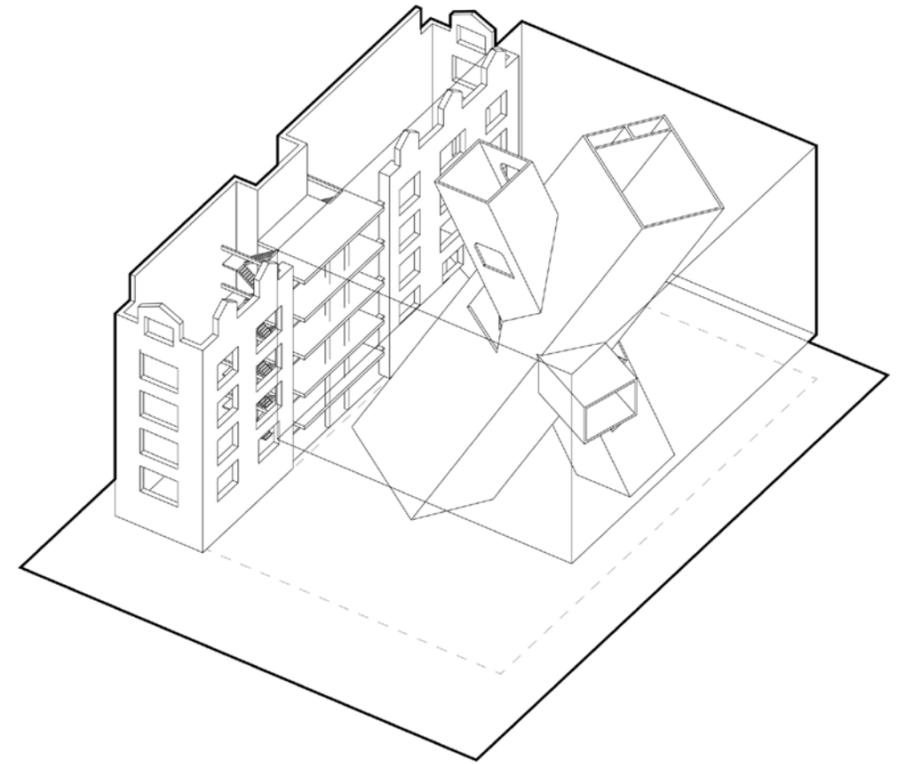


New building



CONCEPT

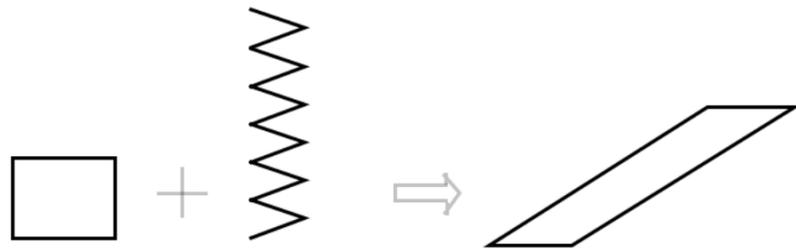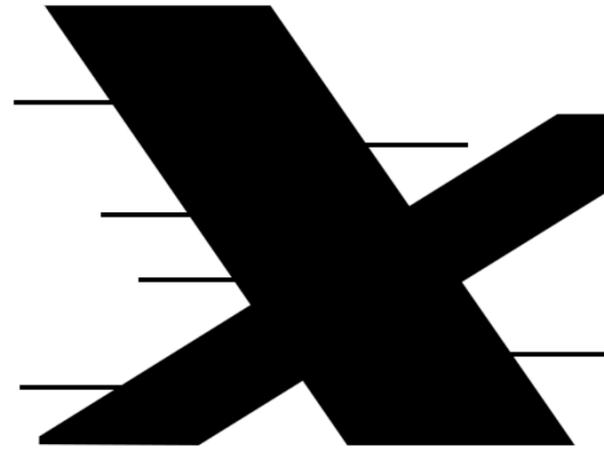
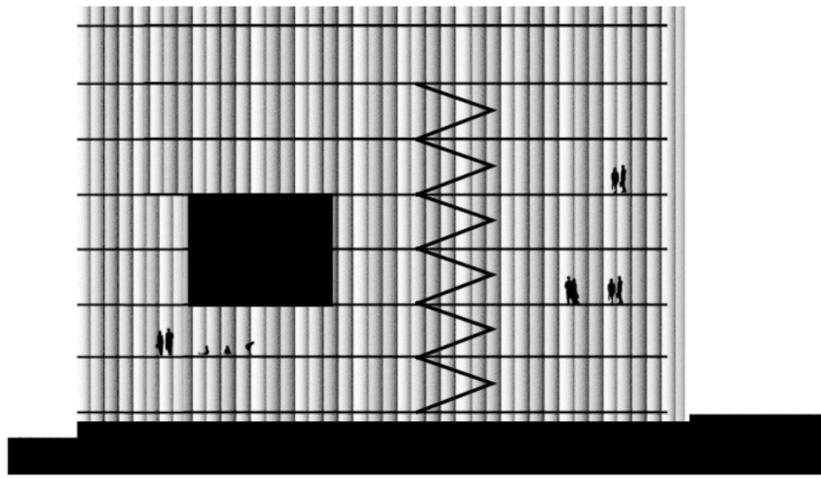









Program + Circulation > Tilted core


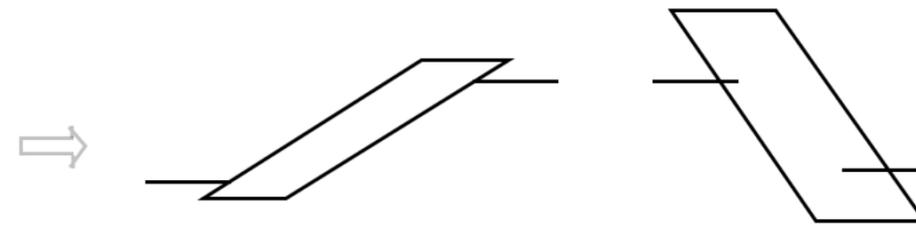



Offering encouraging access for all floors

PROGRESS MODELS

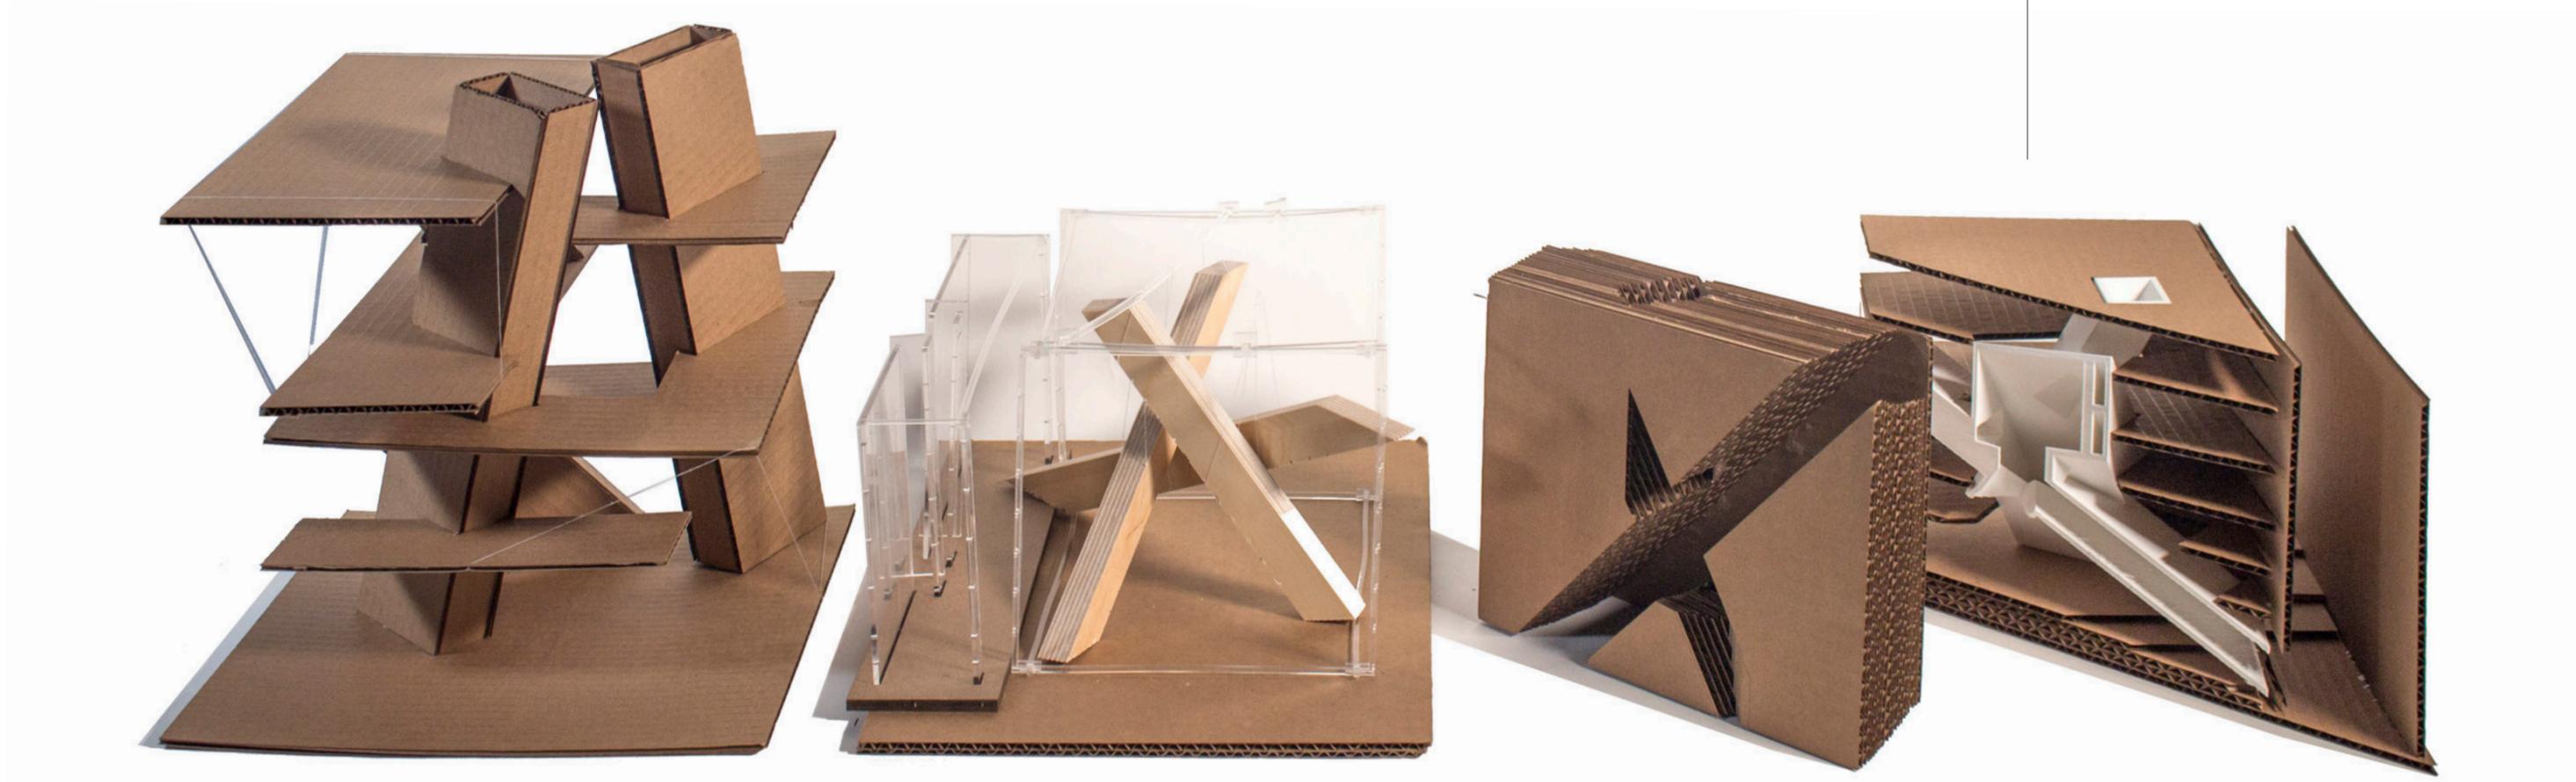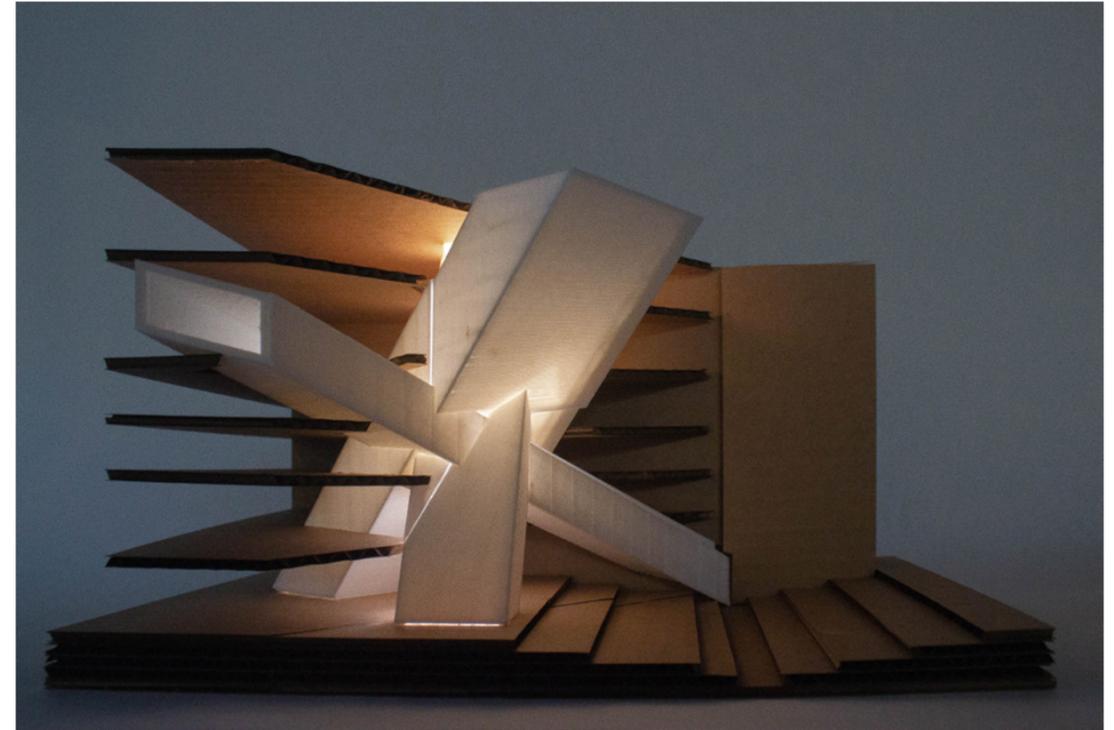

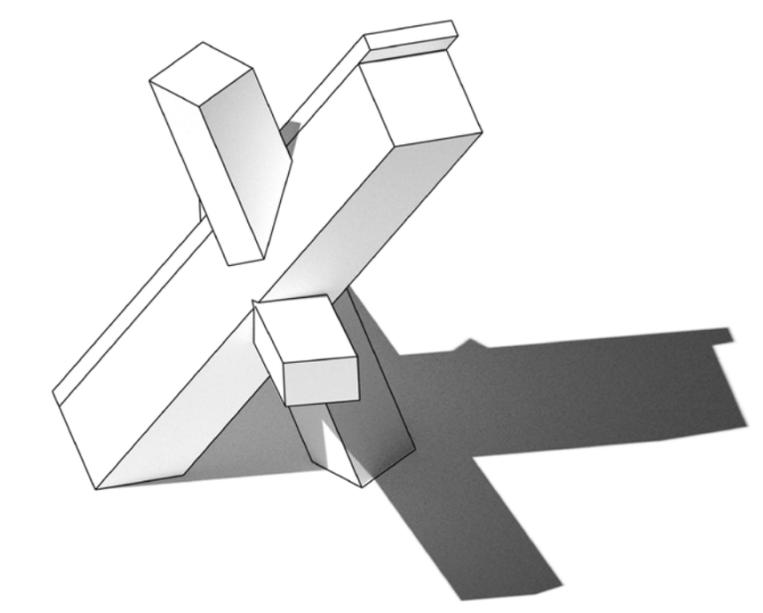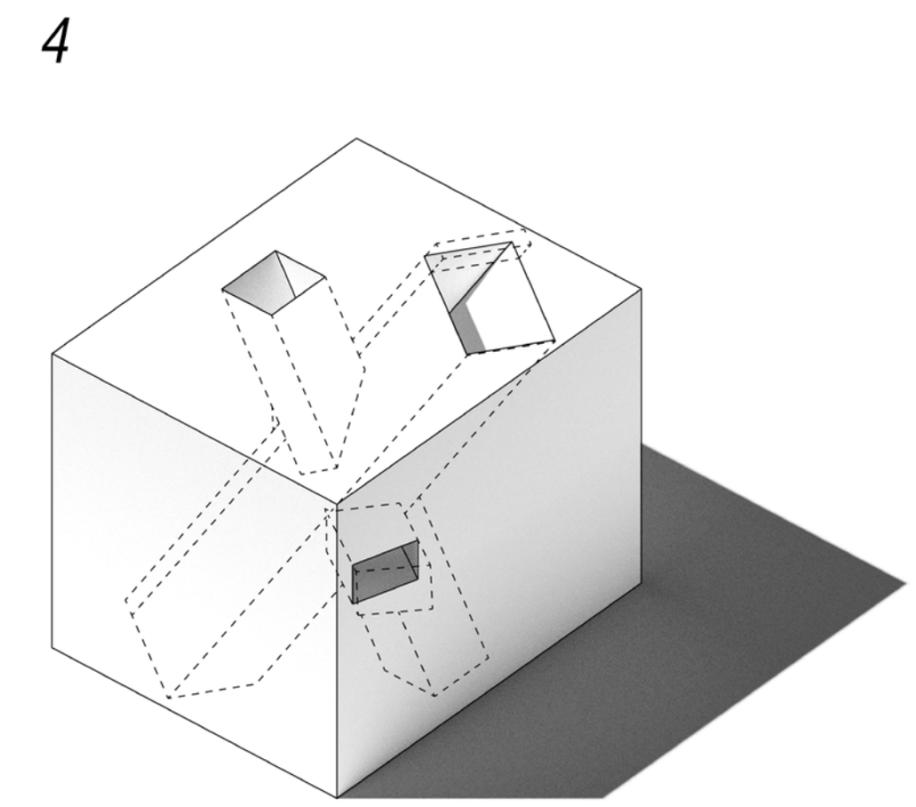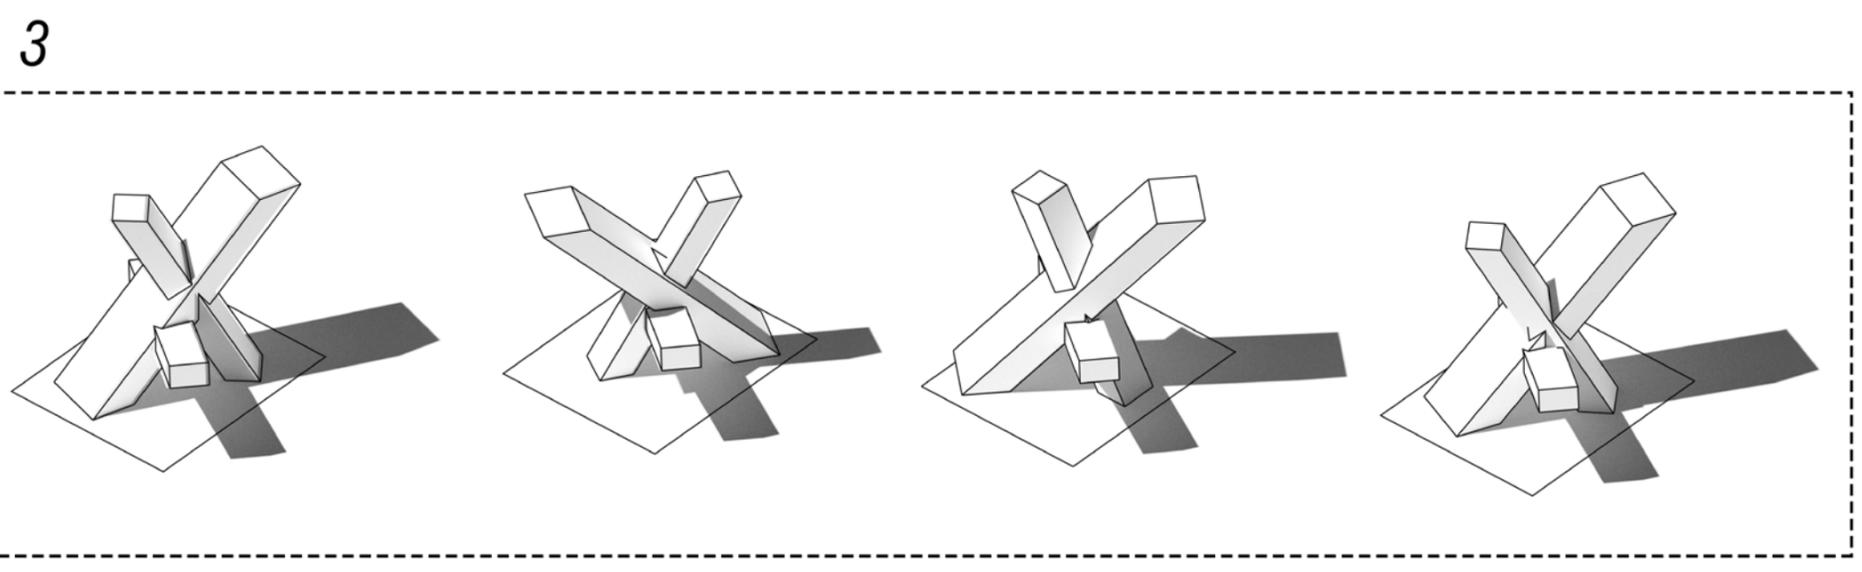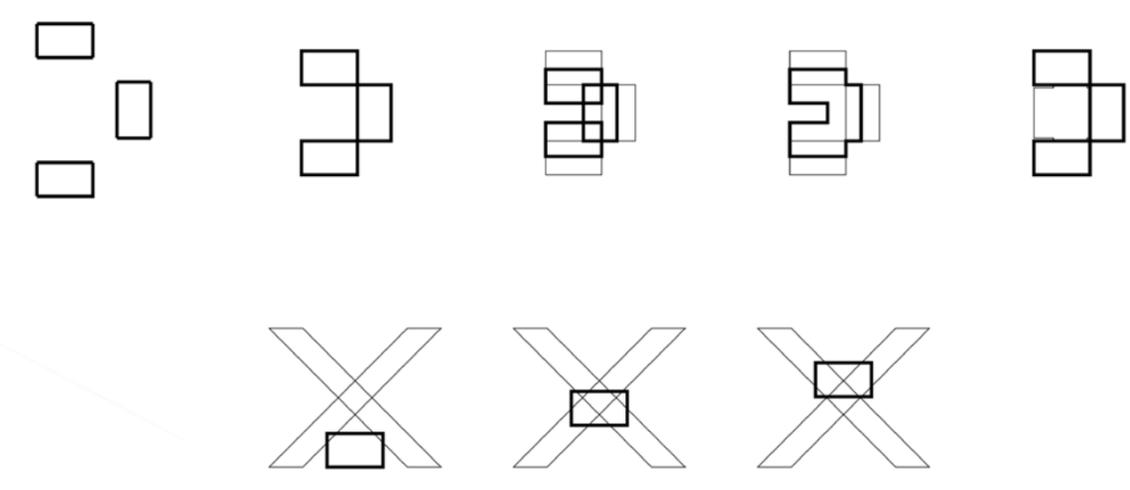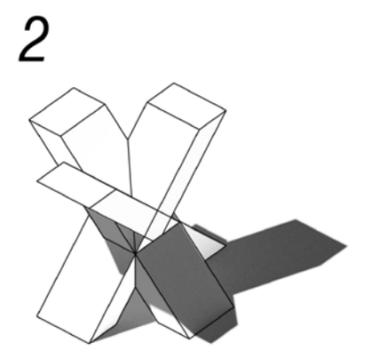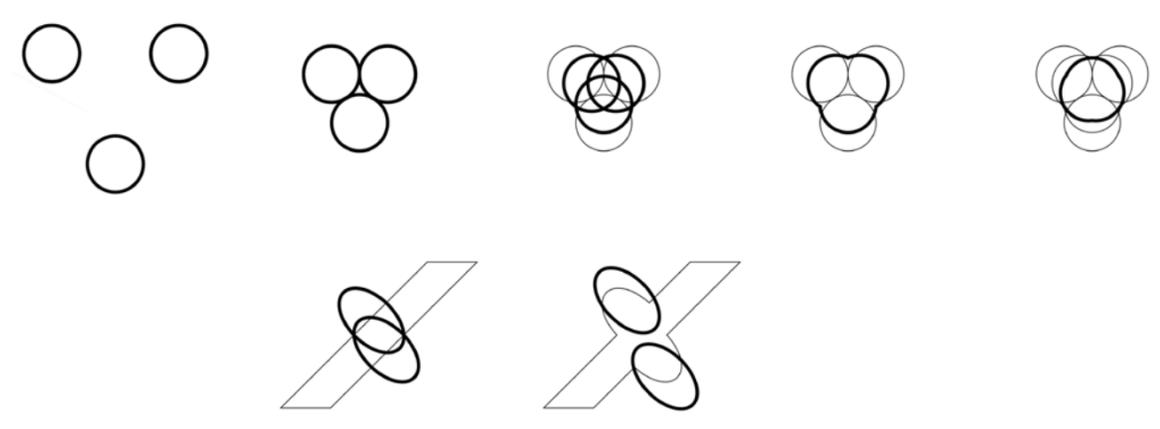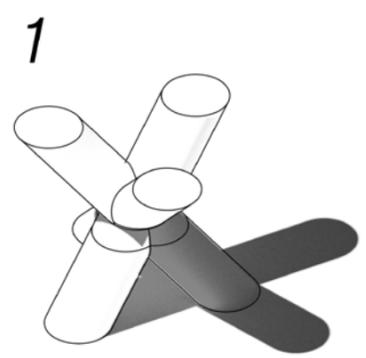


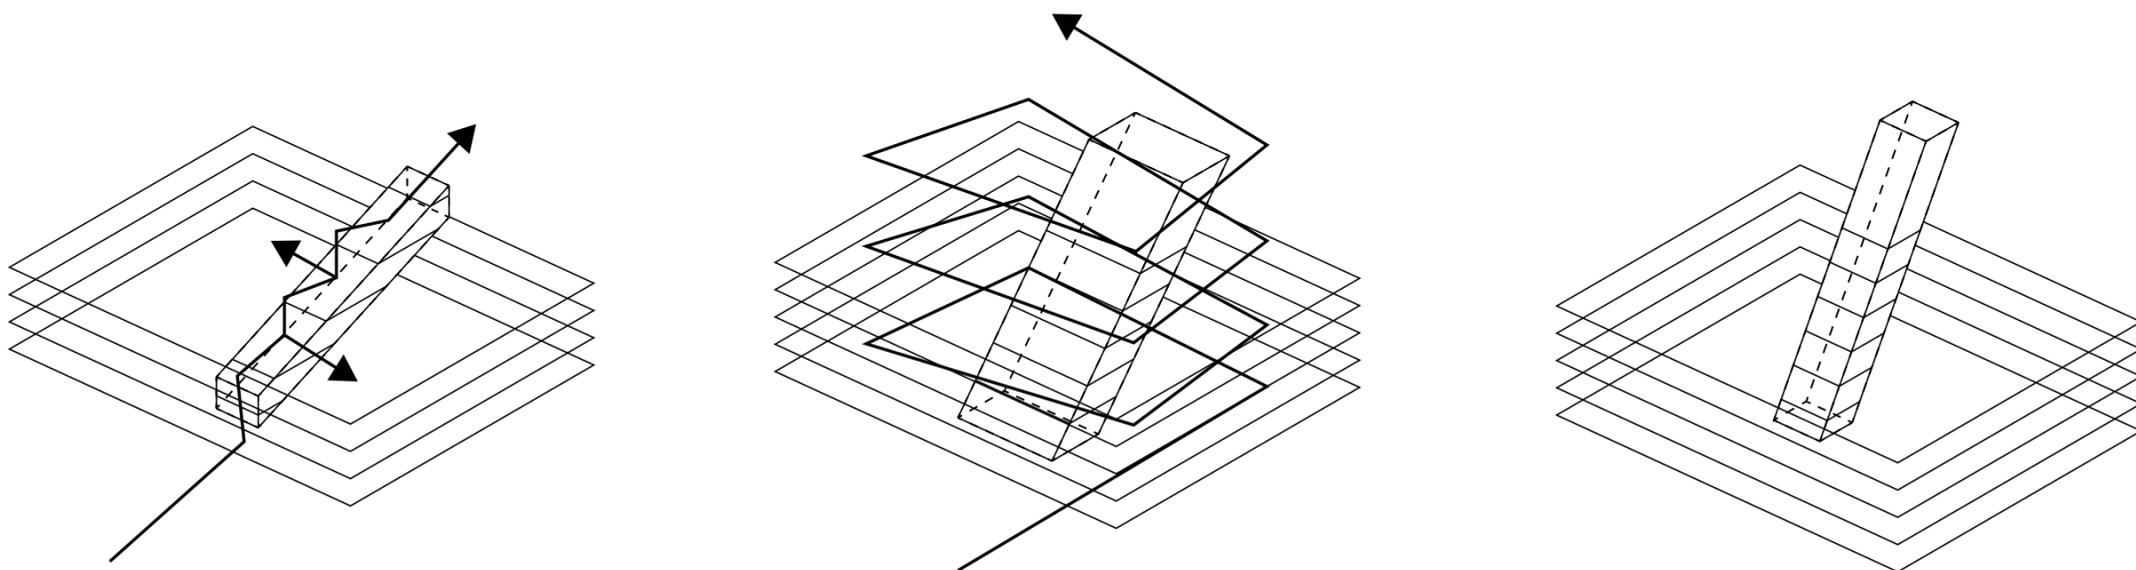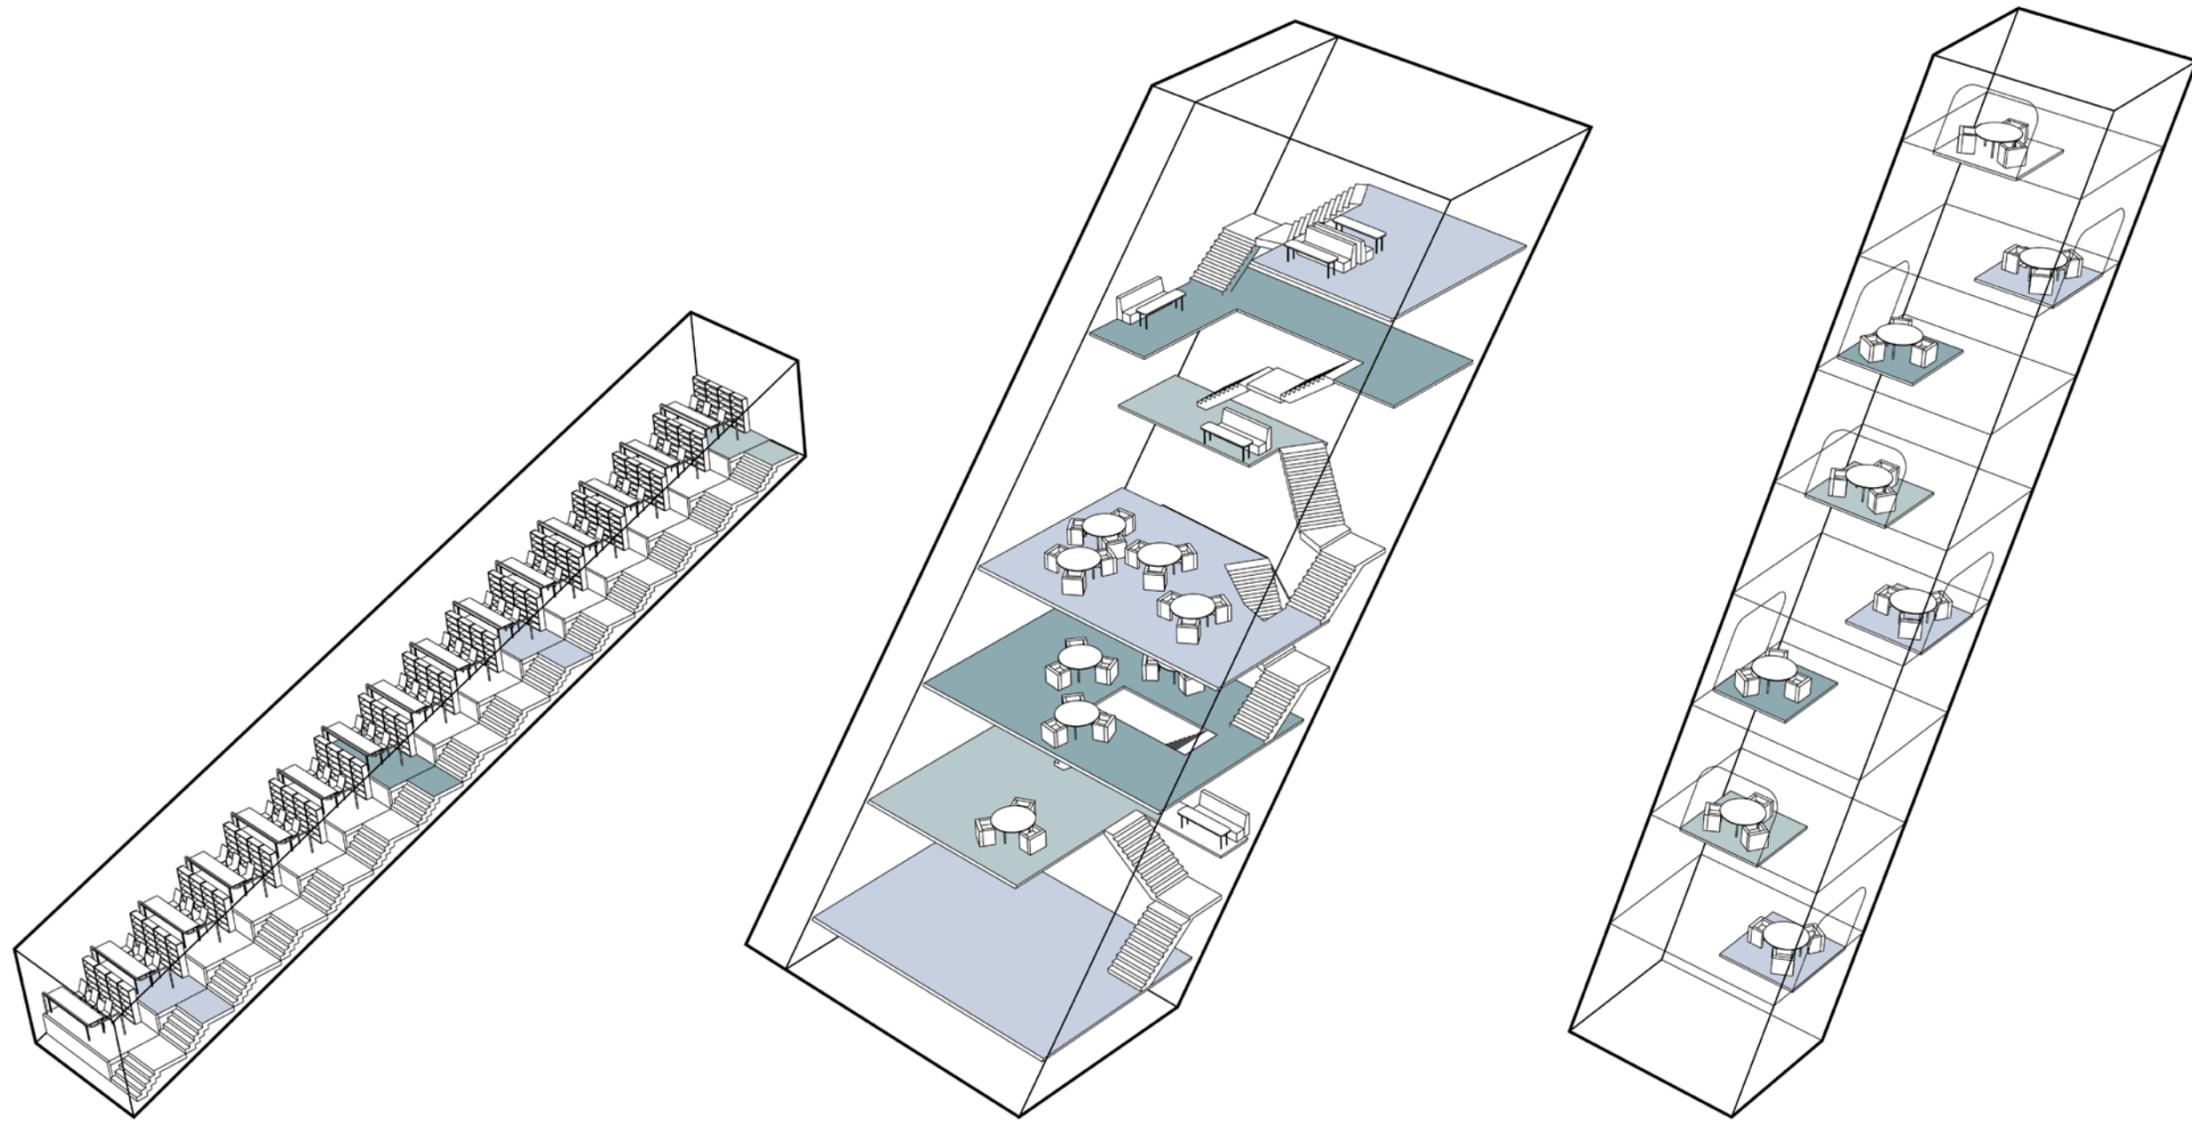

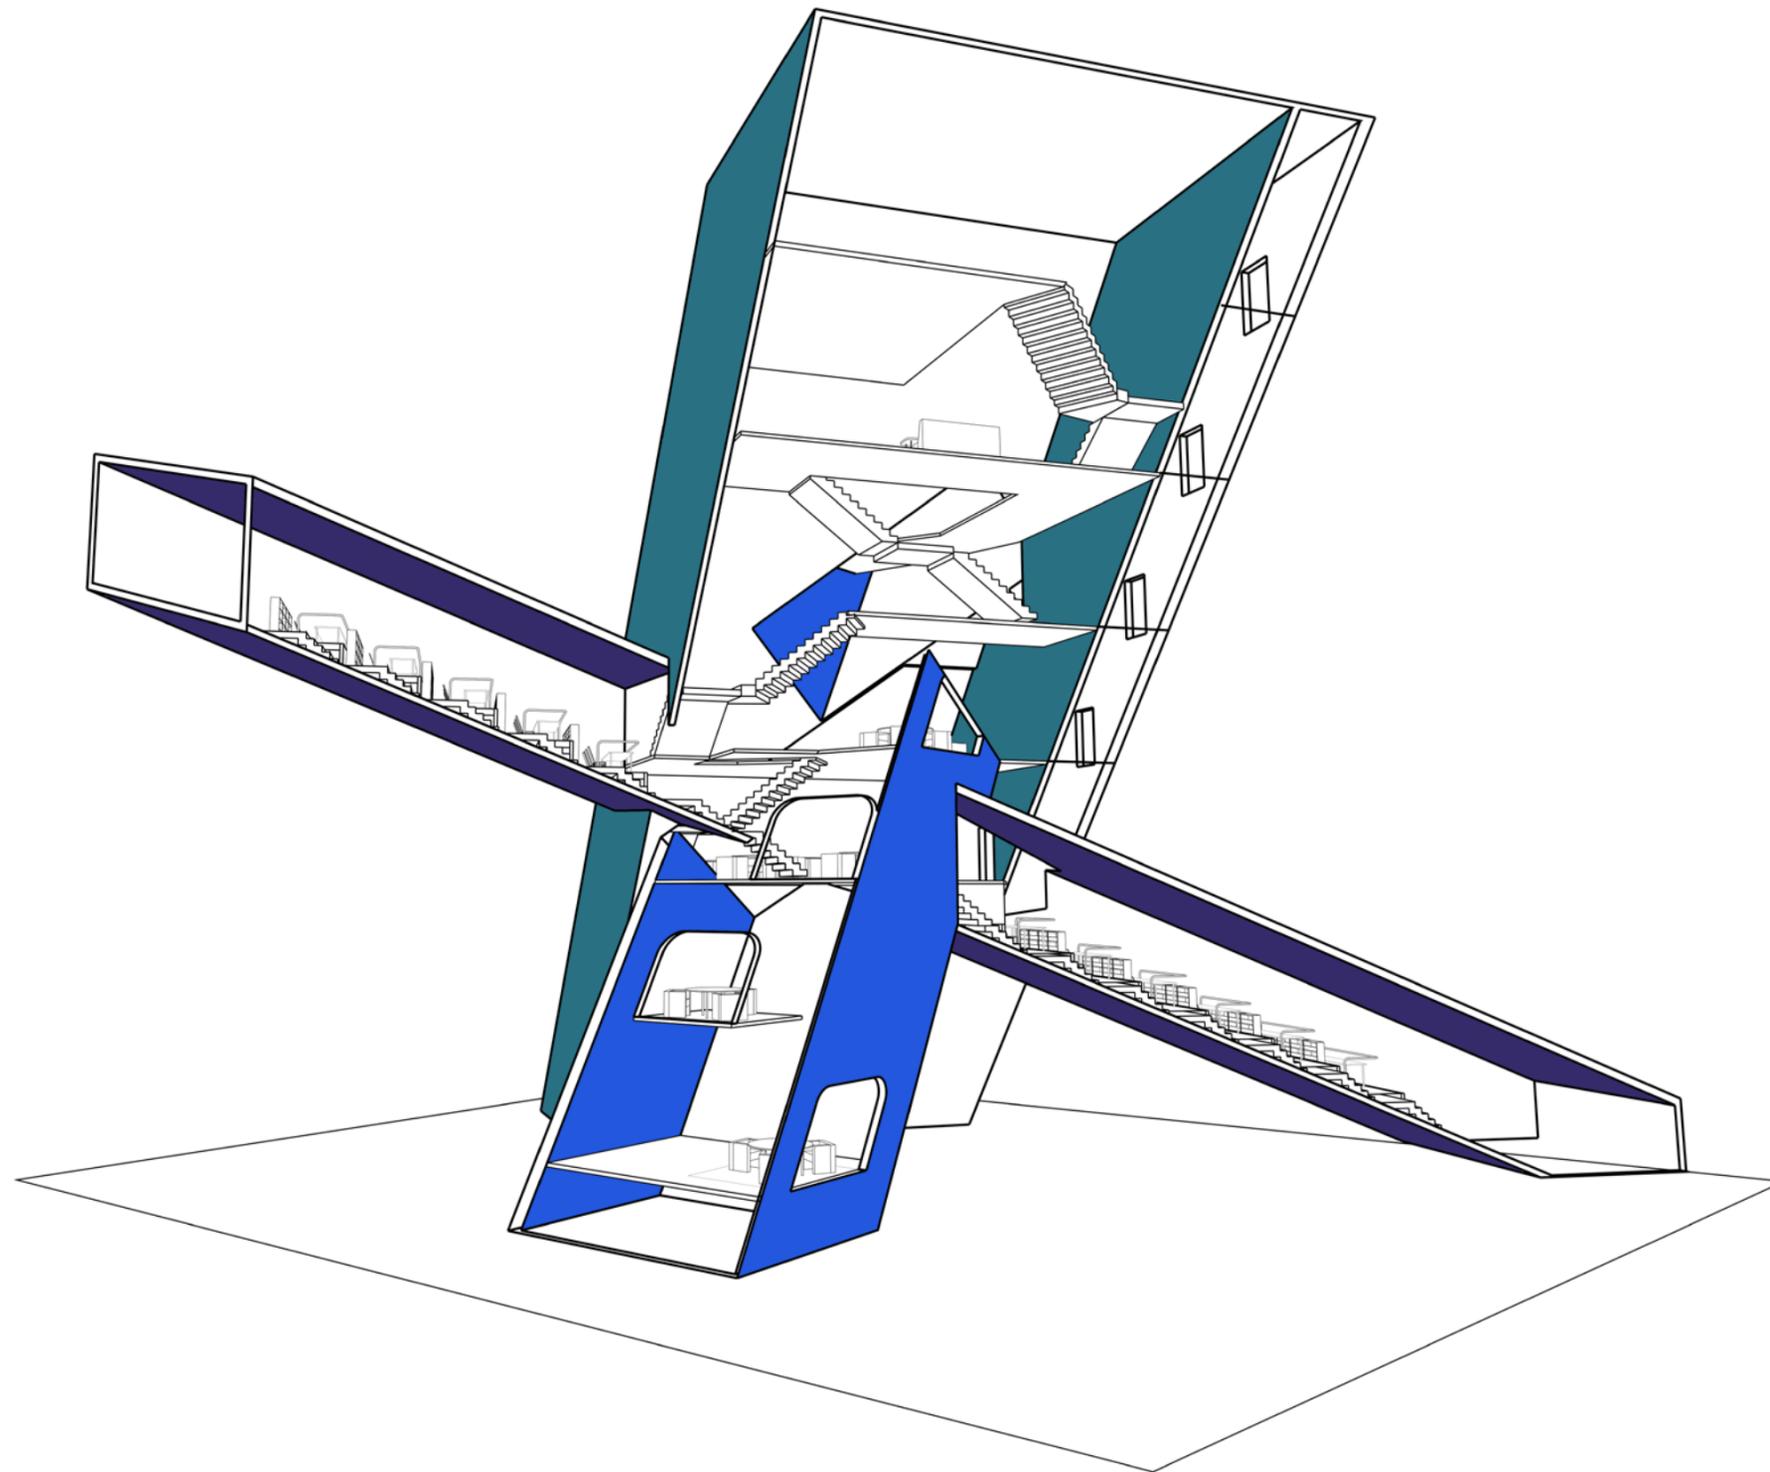


CONCEPT


Space inside the tube:
Library

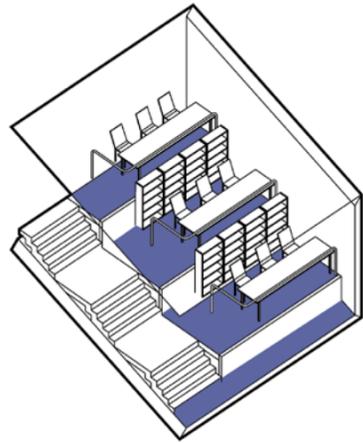


Breakout space

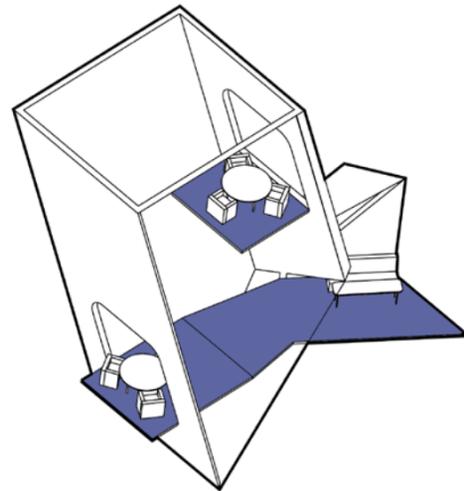


cafeteria

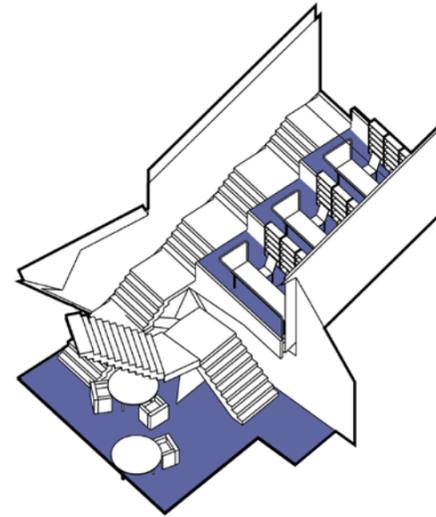


lounge

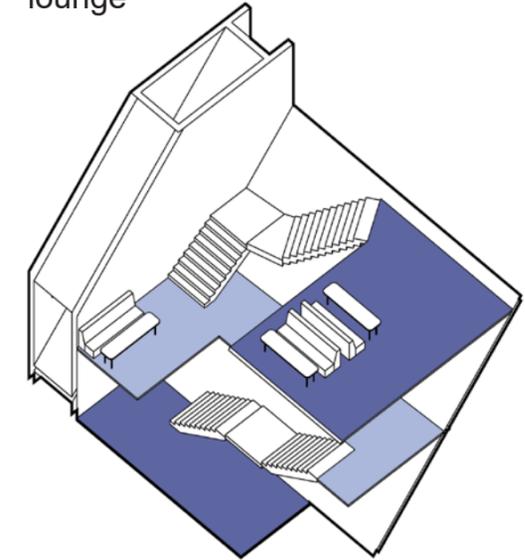


Space outside the tube:
Terrace

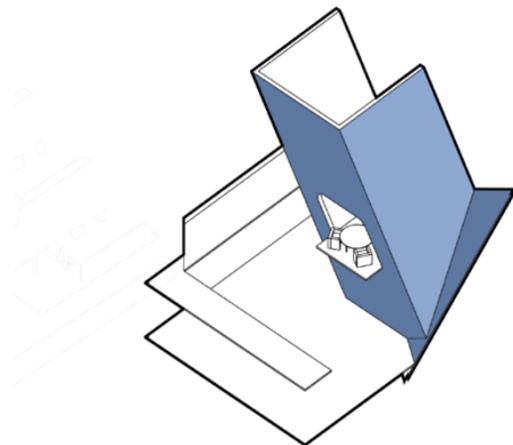


Sculpture

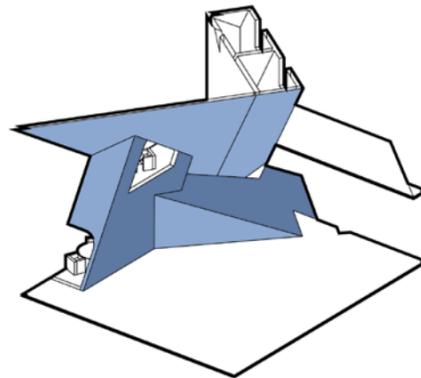


Grand stairs

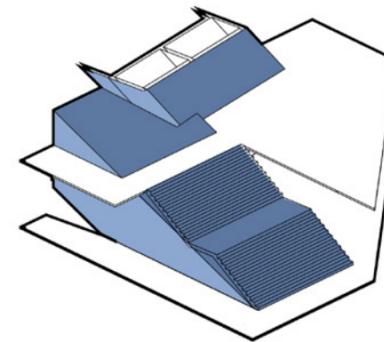


Climbing walls

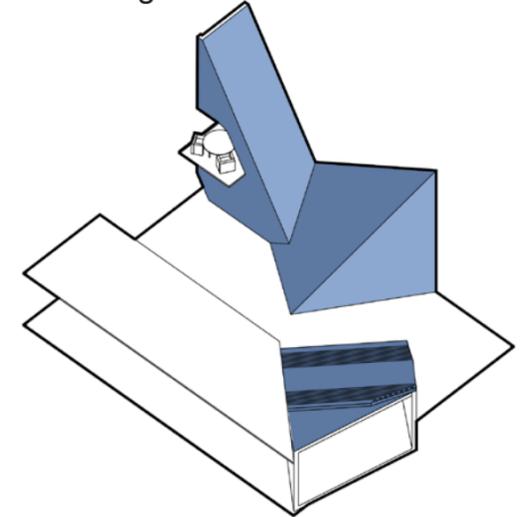


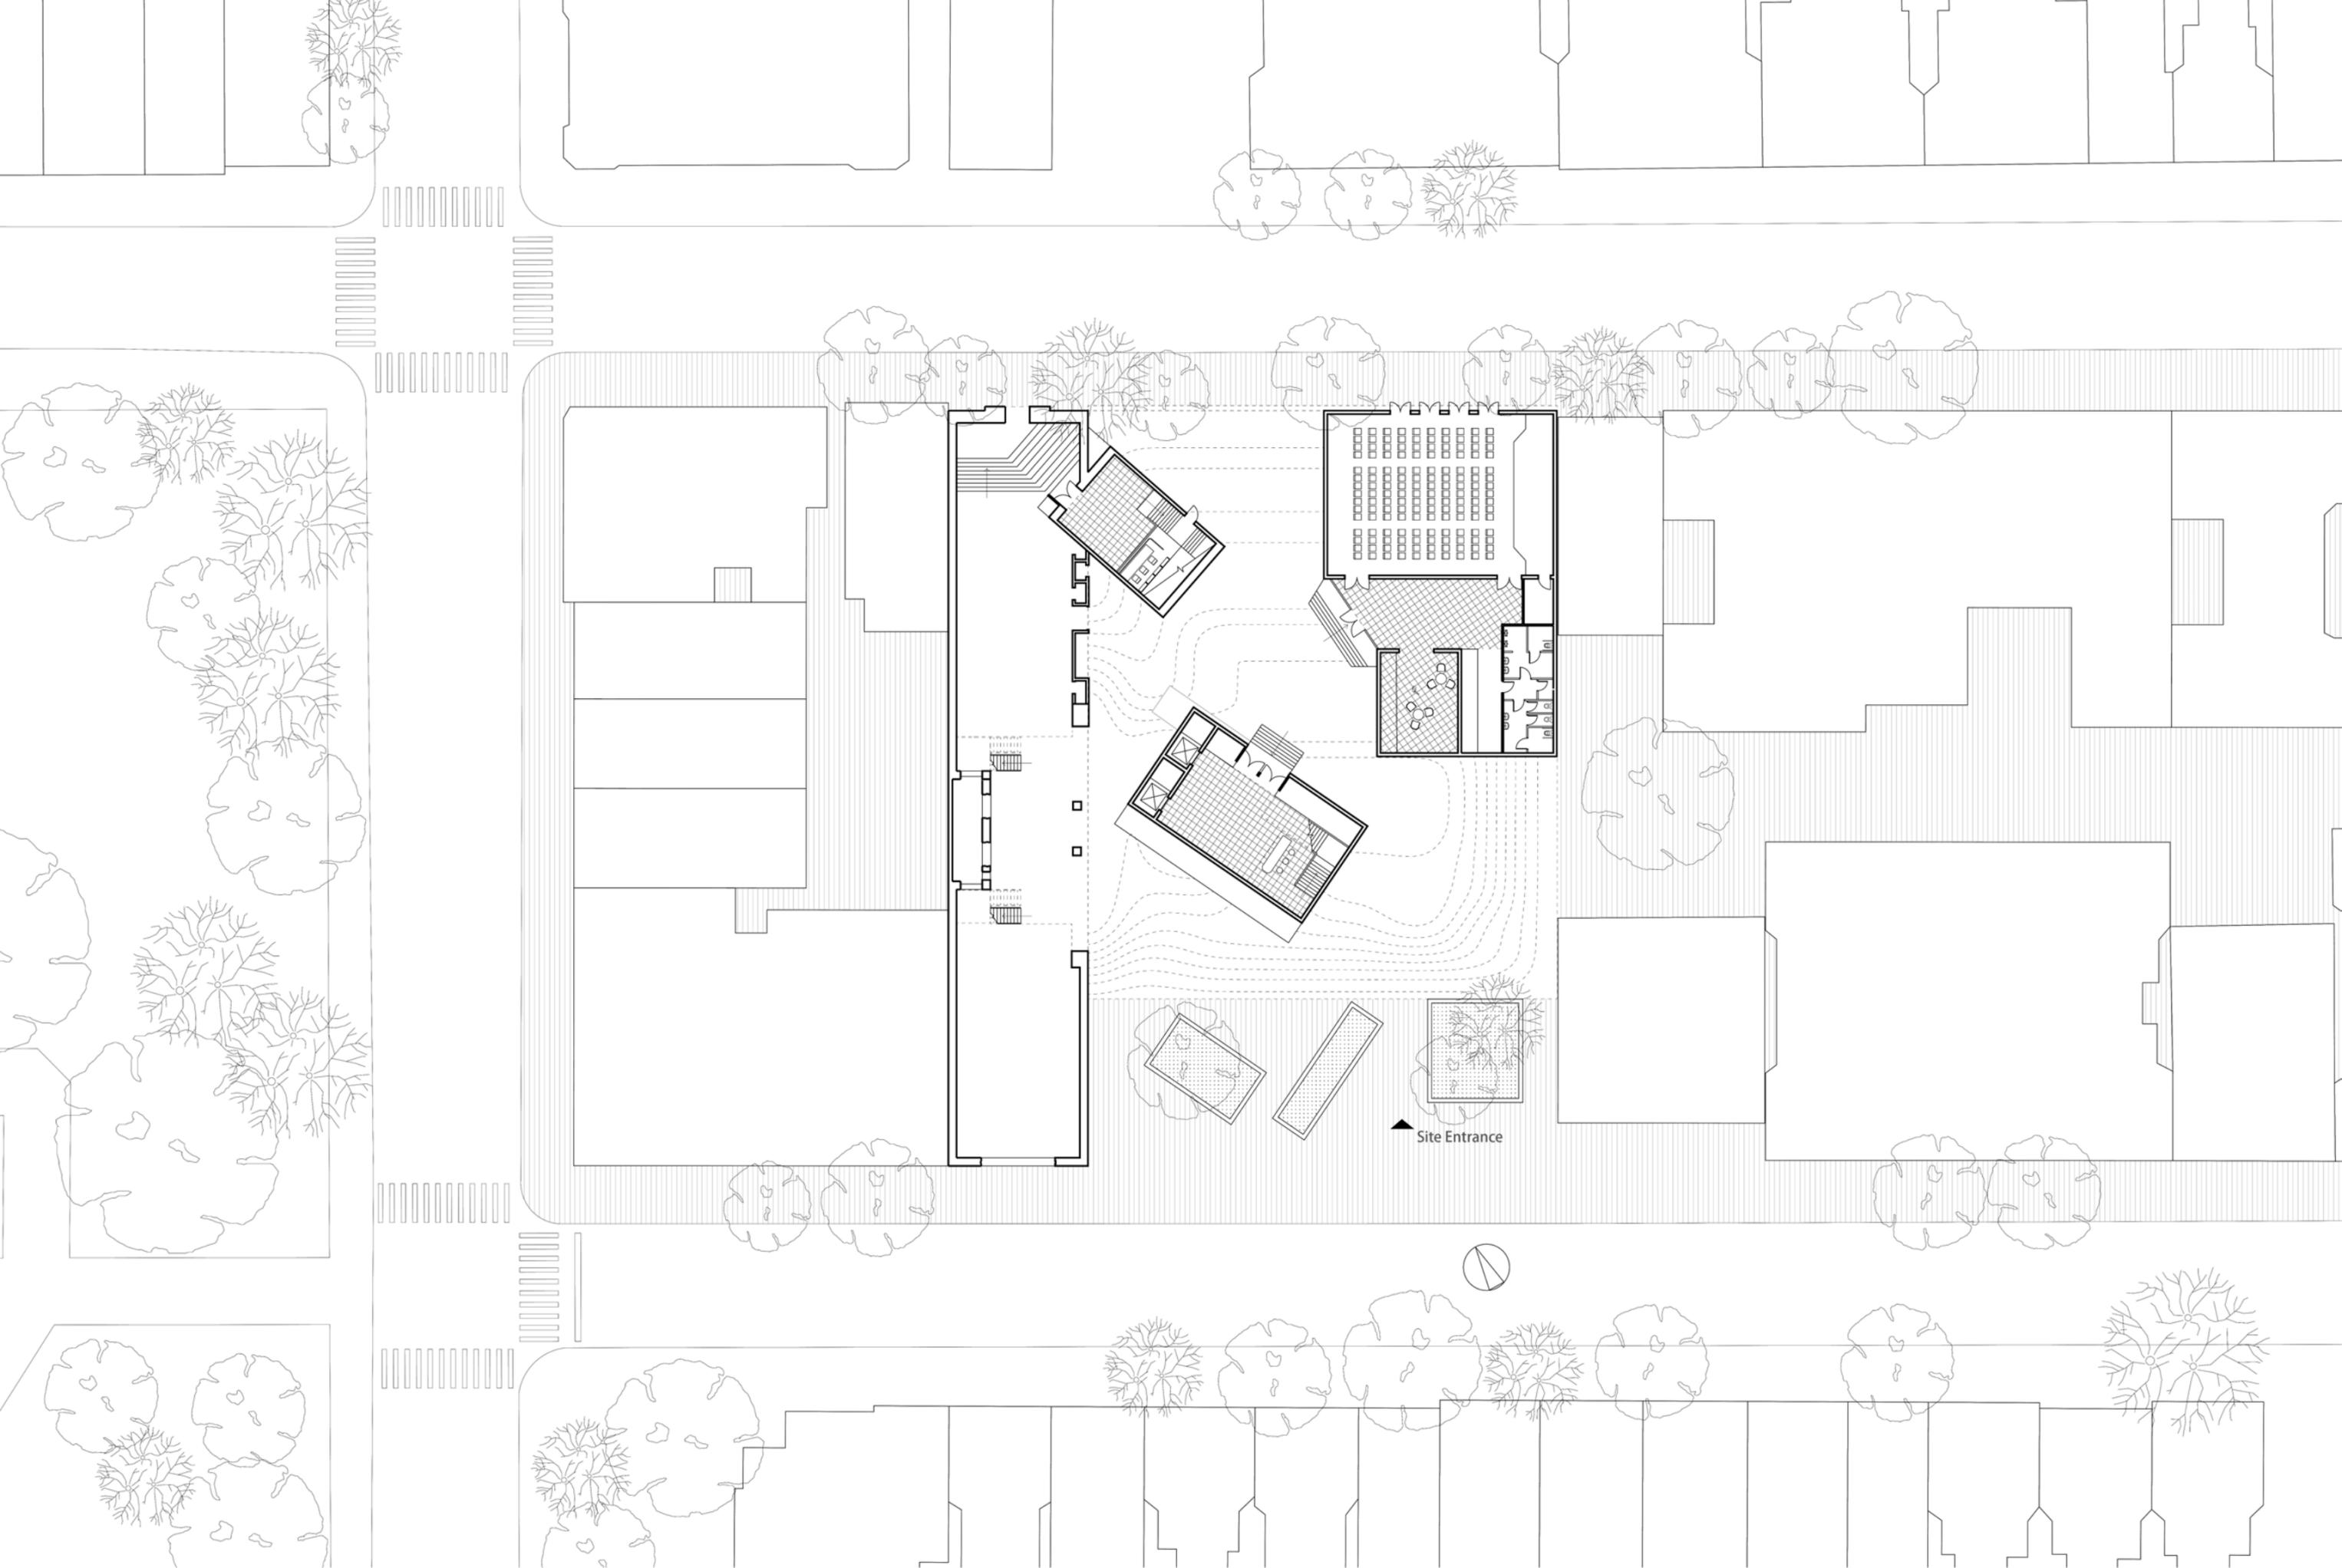



Site Entrance


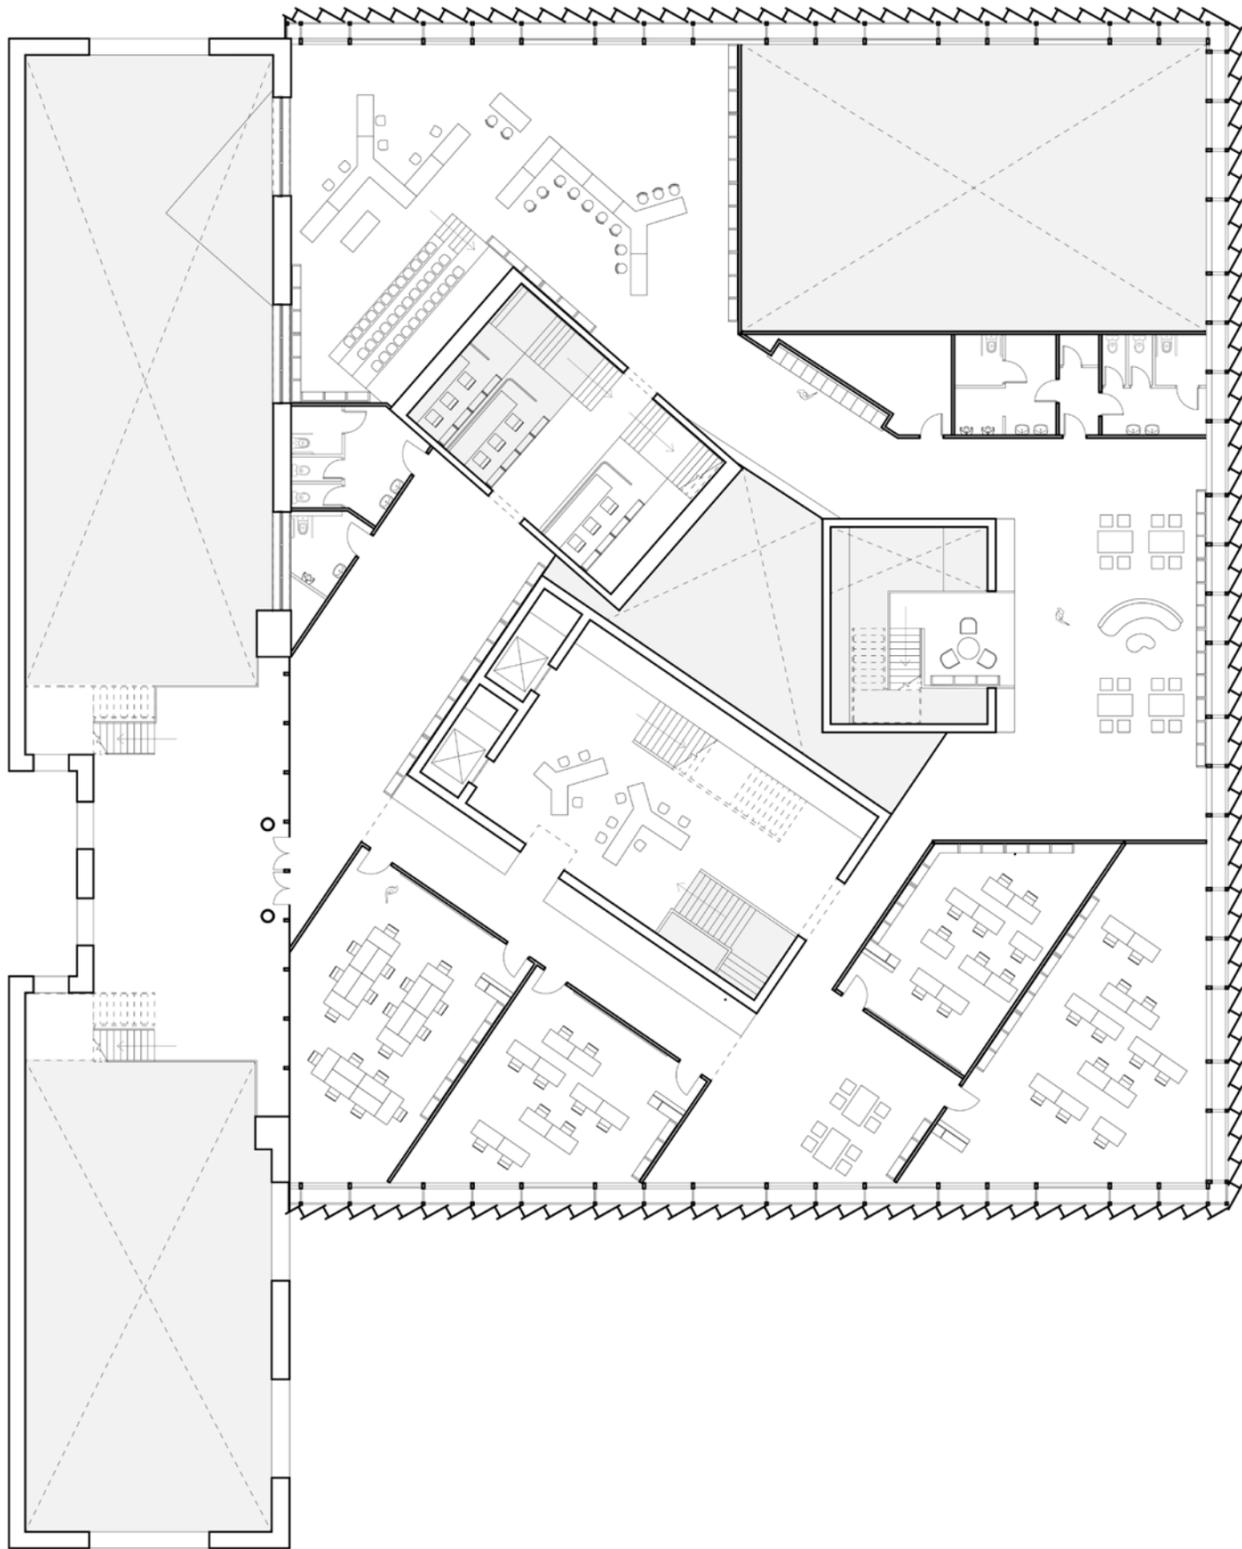



2F Plan

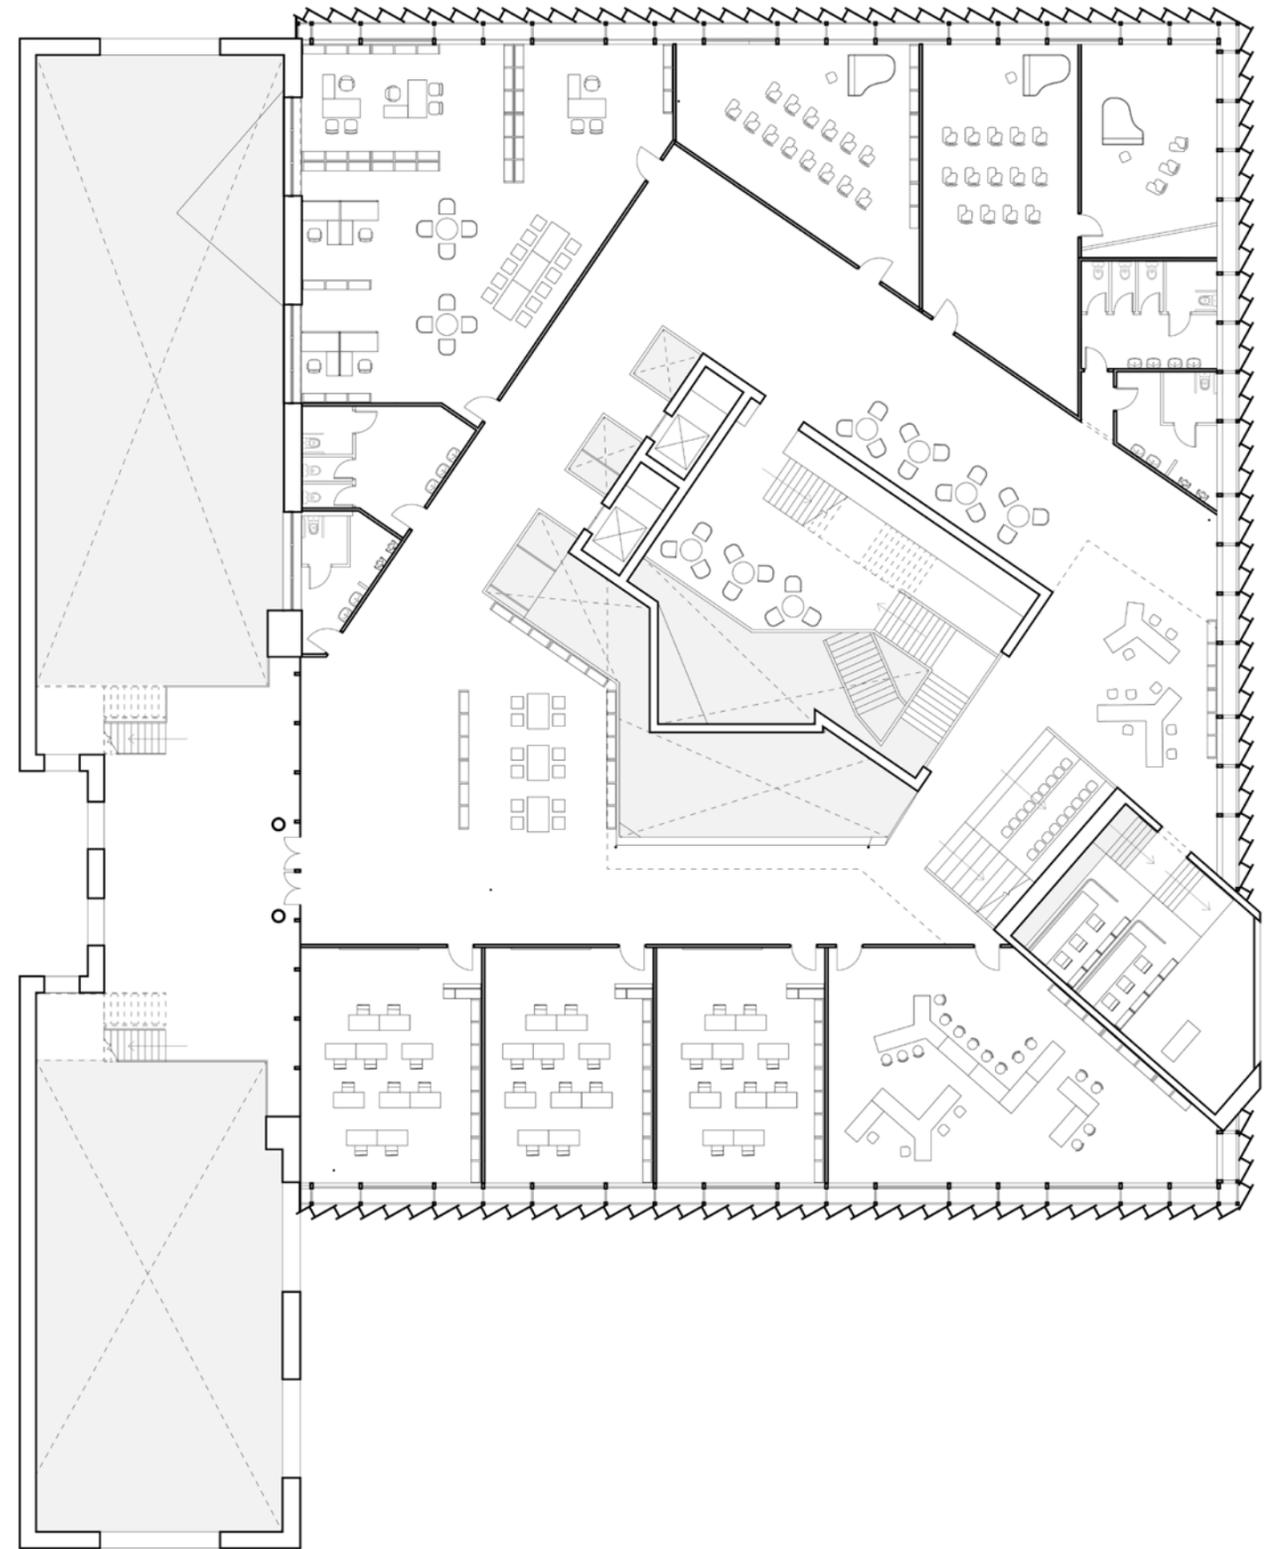



5F Plan

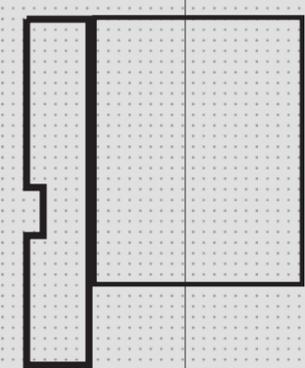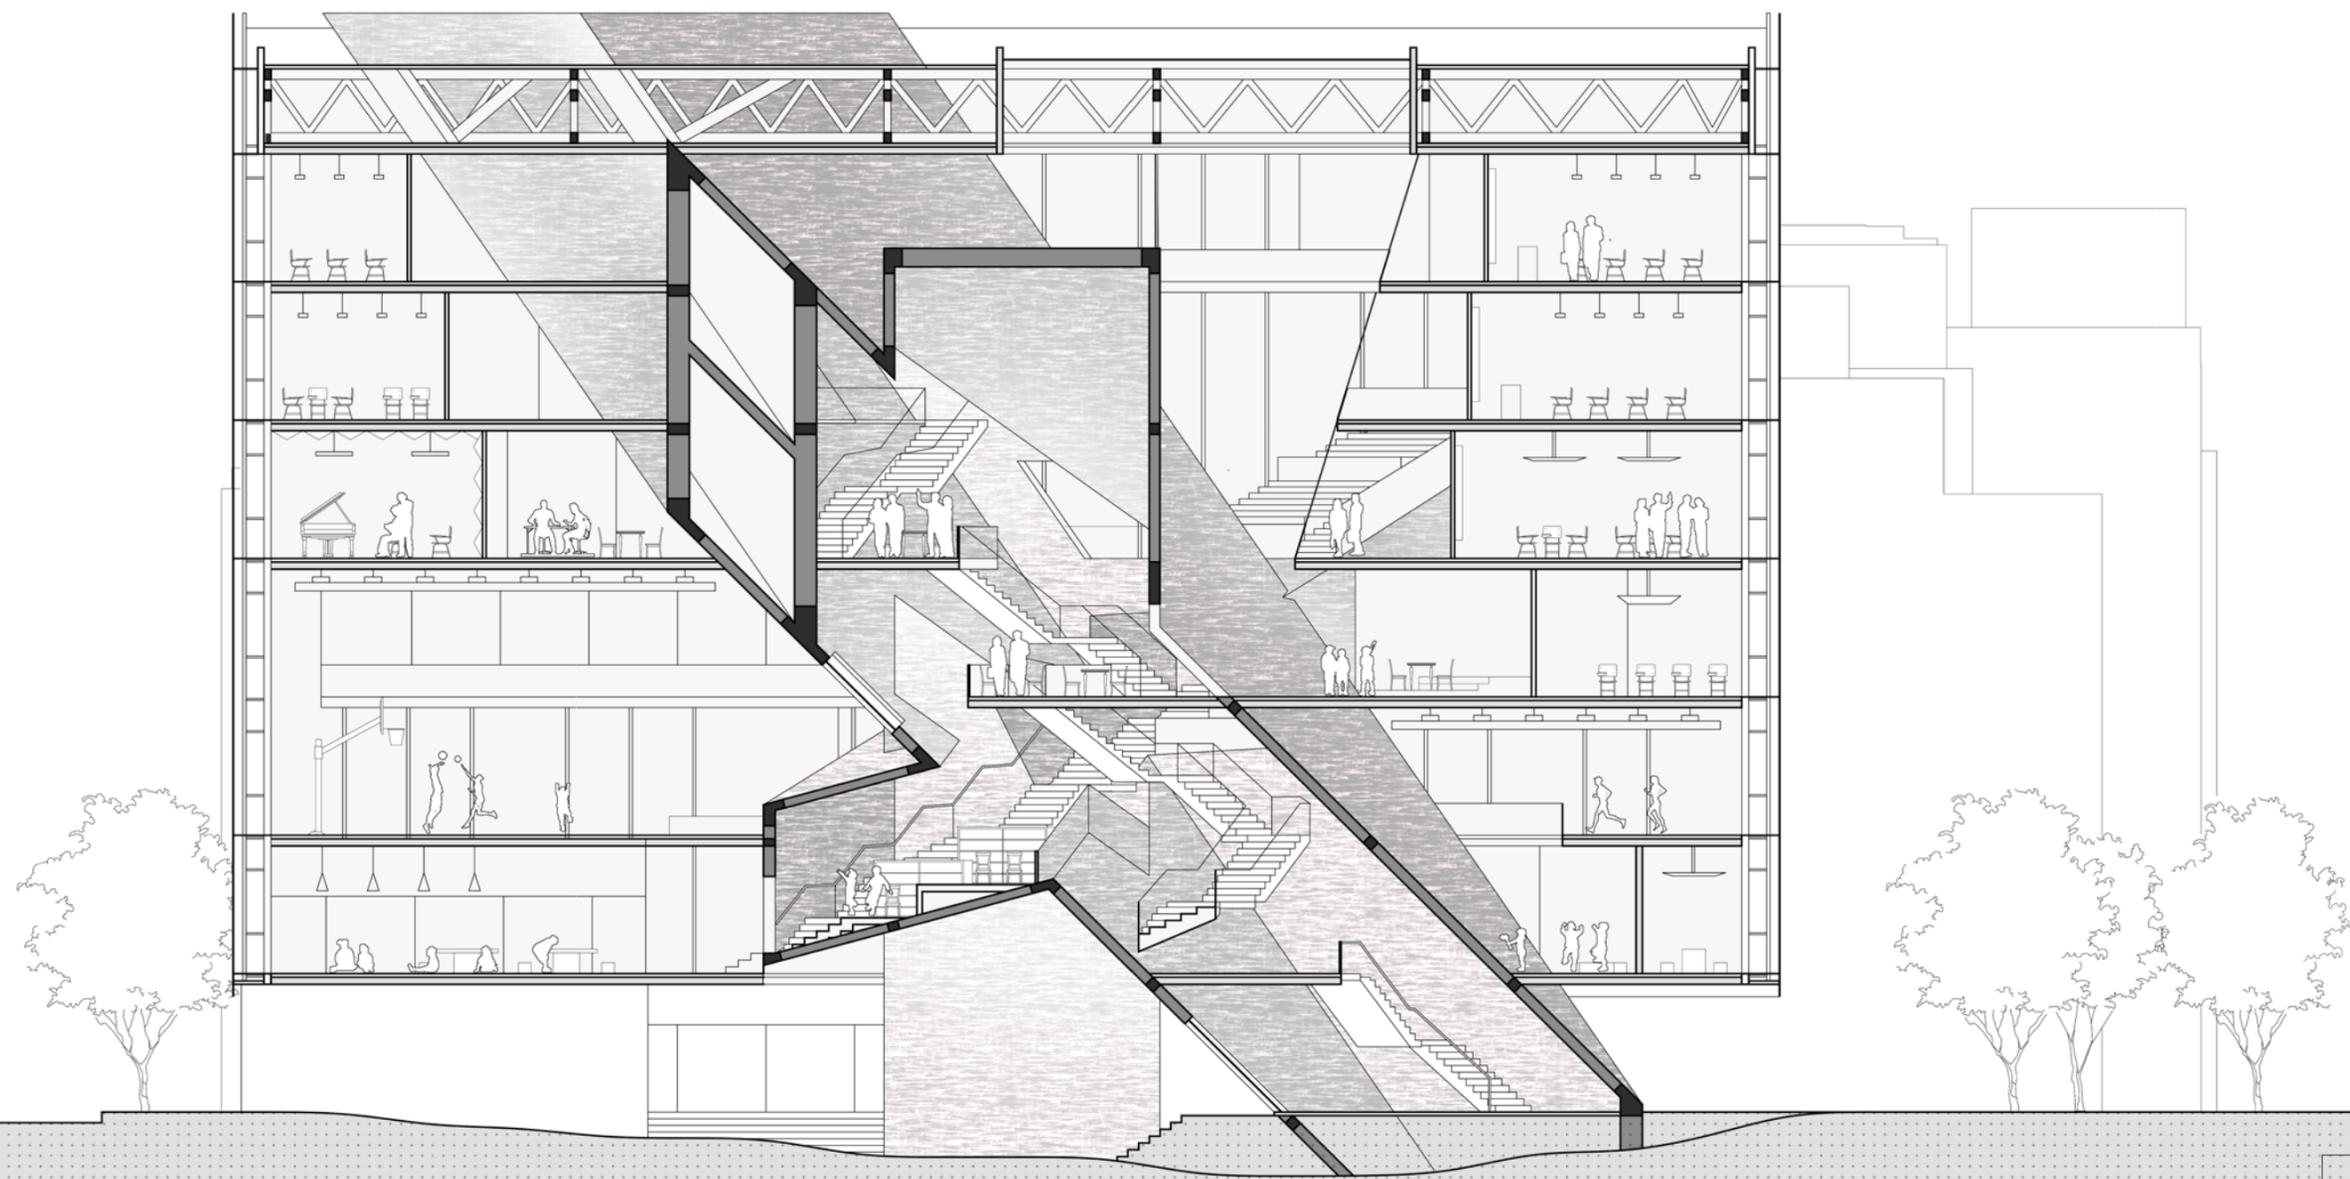

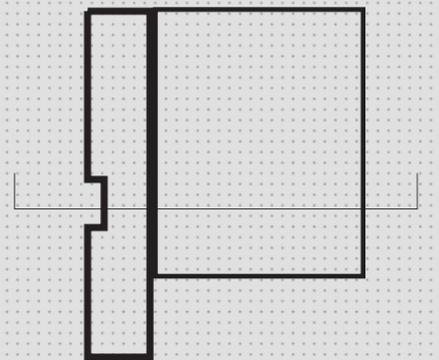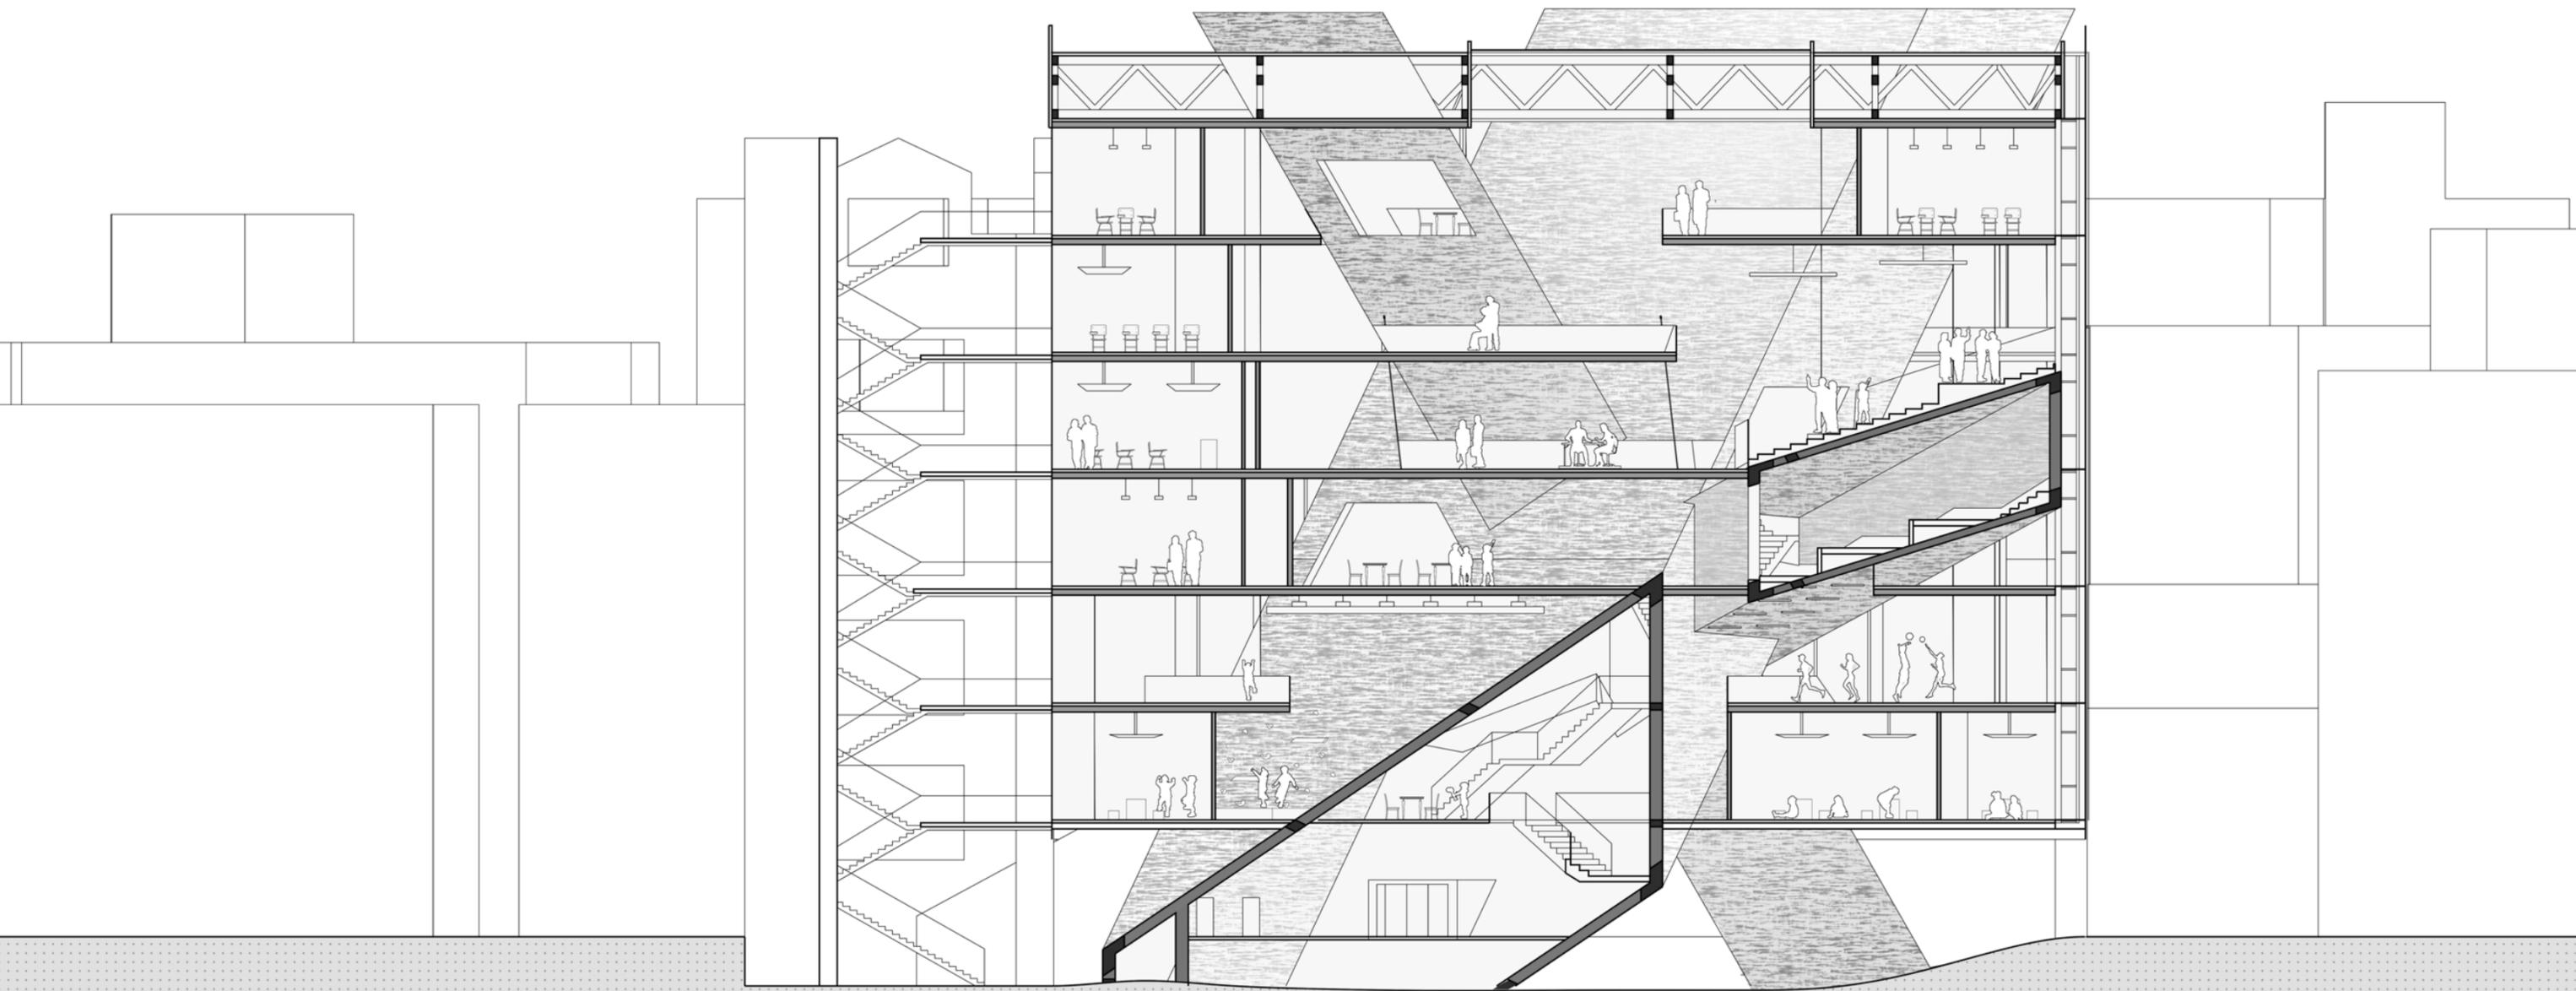


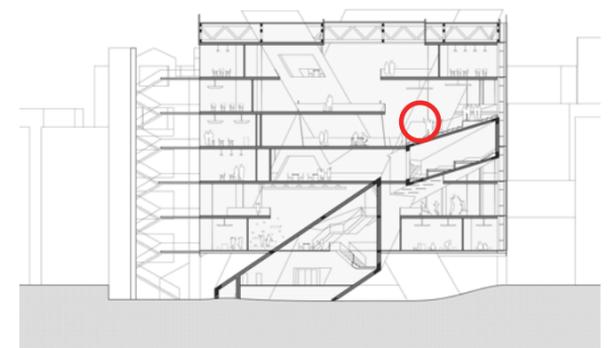

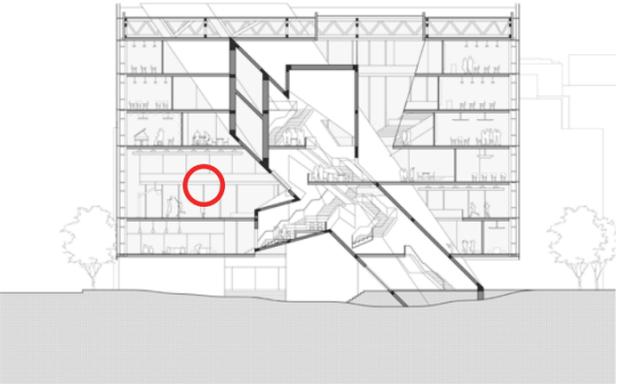


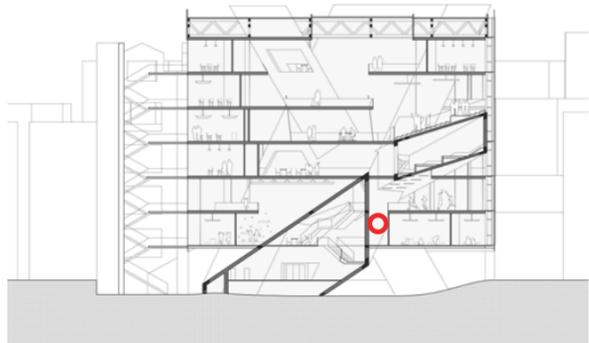



PROGRAM

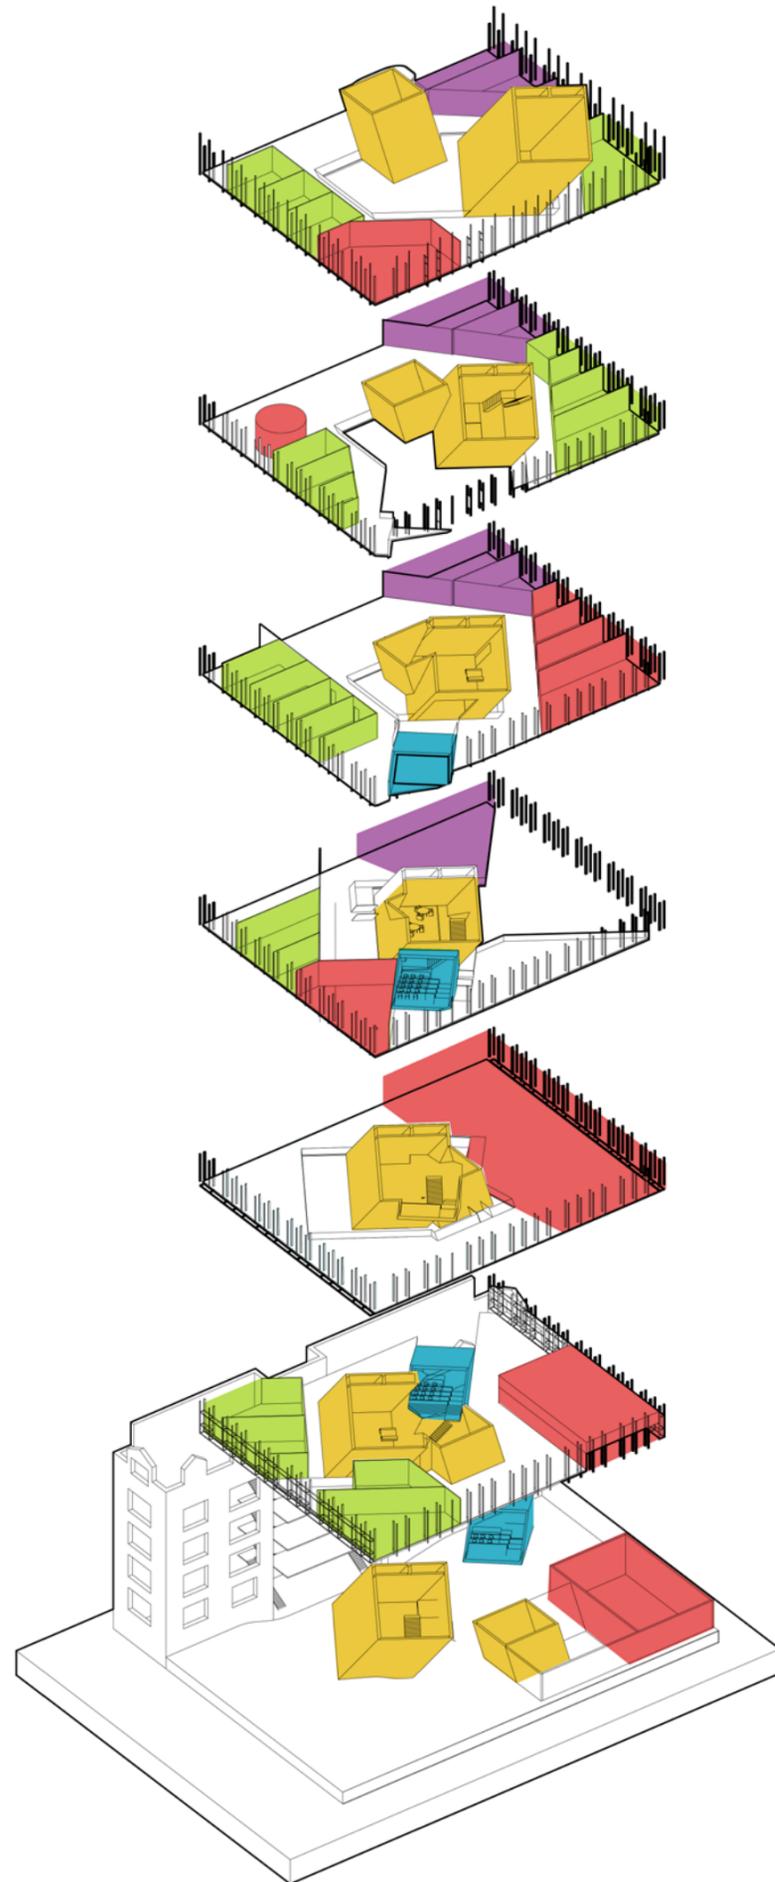


- Classroom
- Art & Sport
- Library
- Cafeteria
- Services

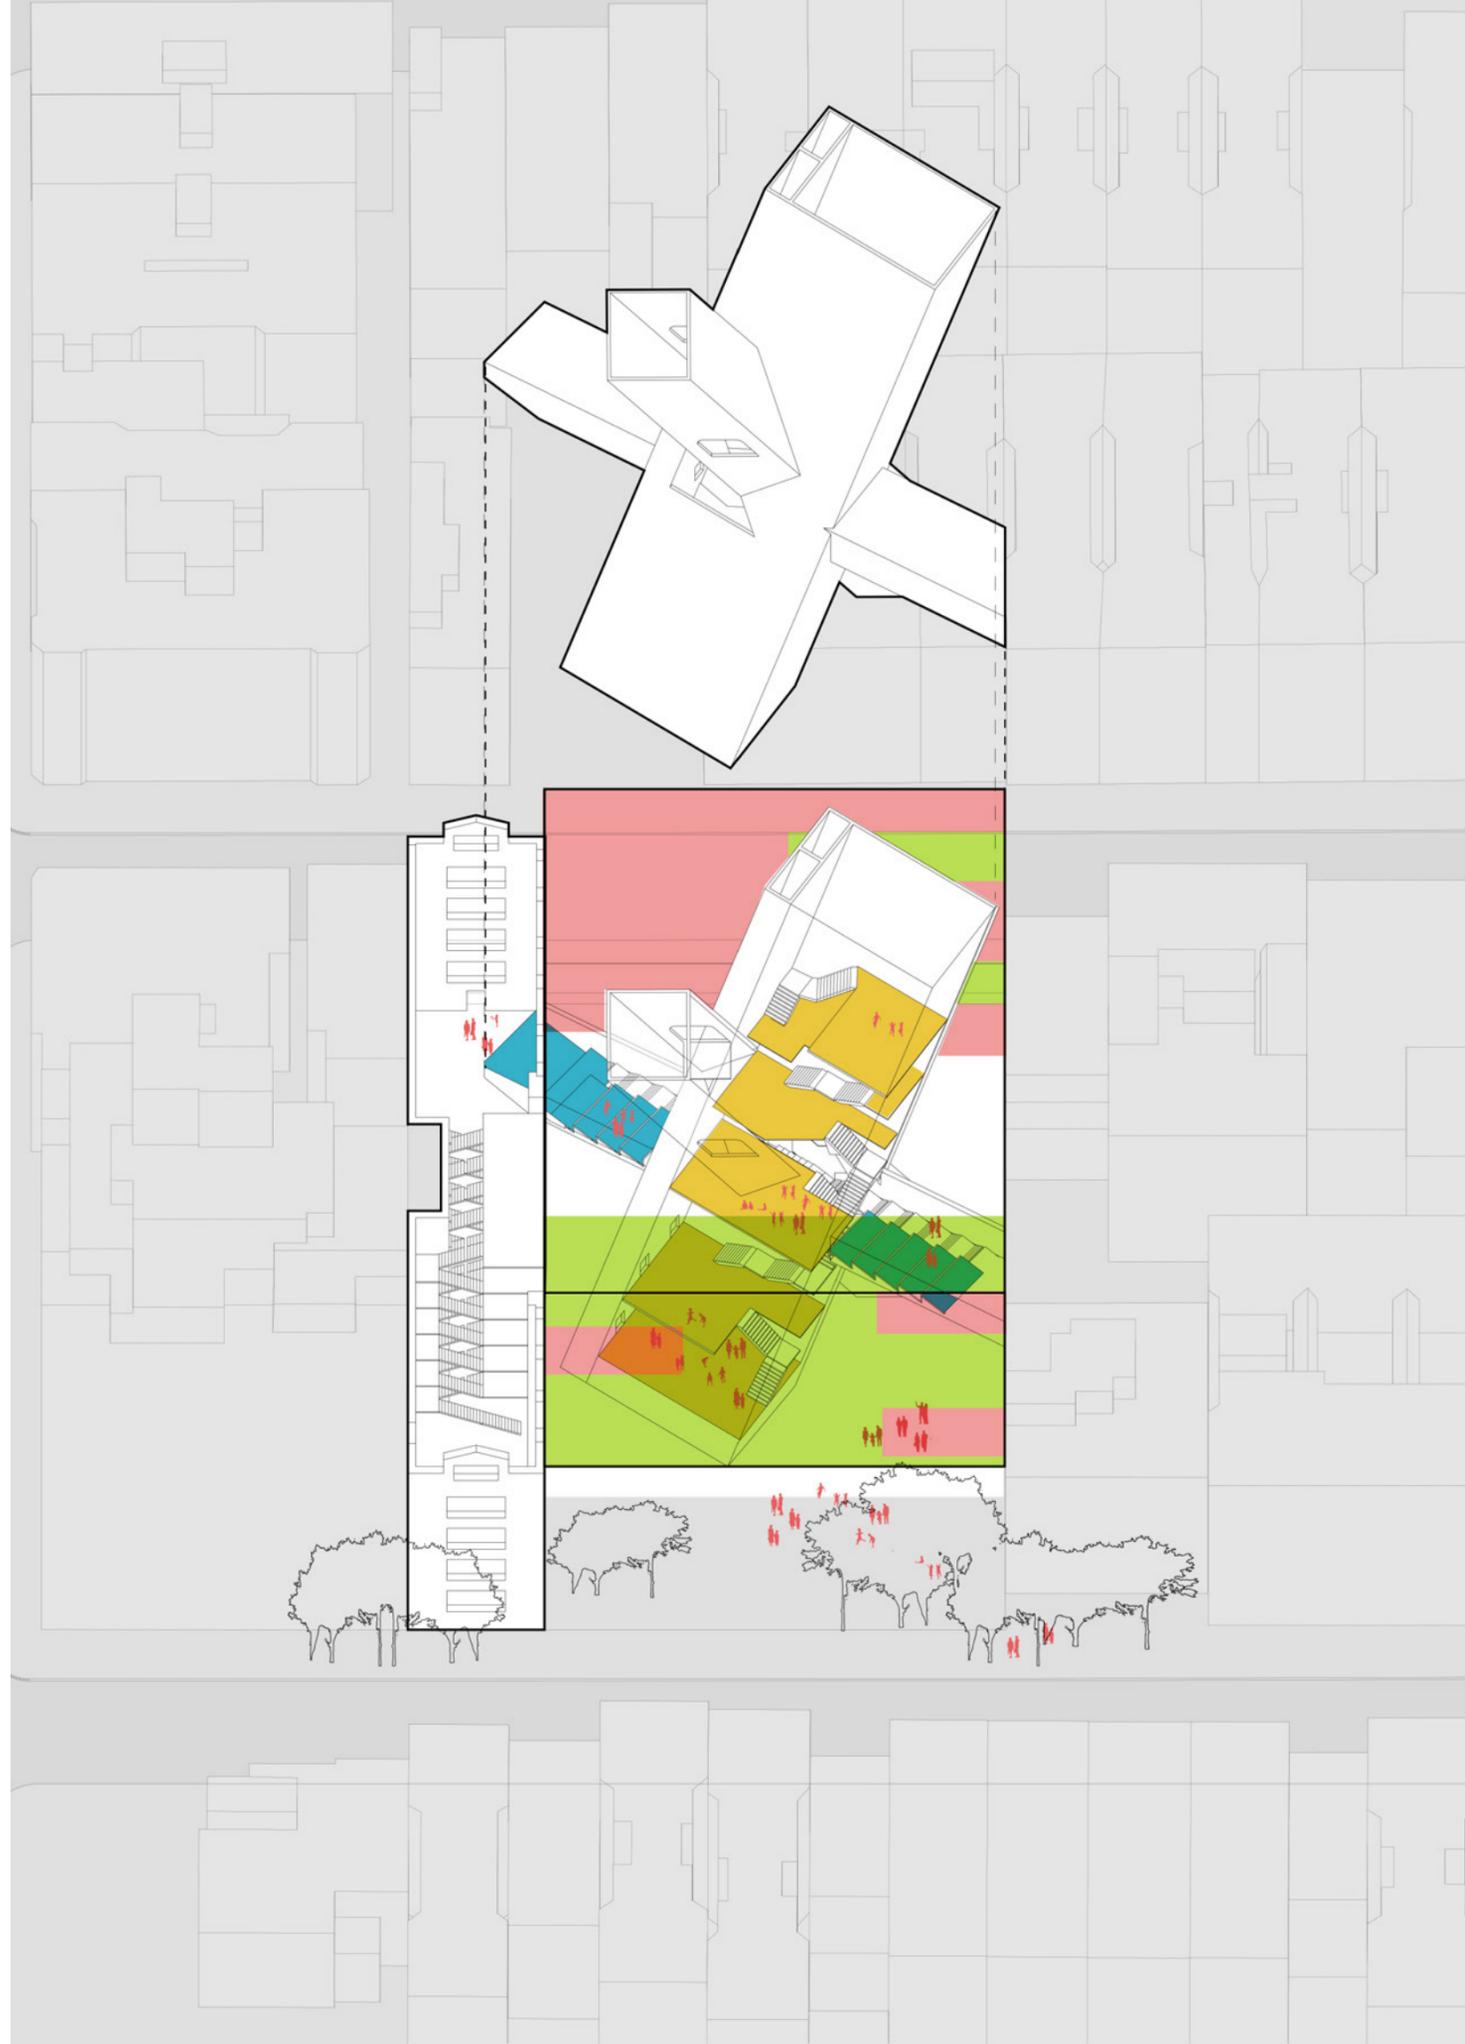



NAVIGATION

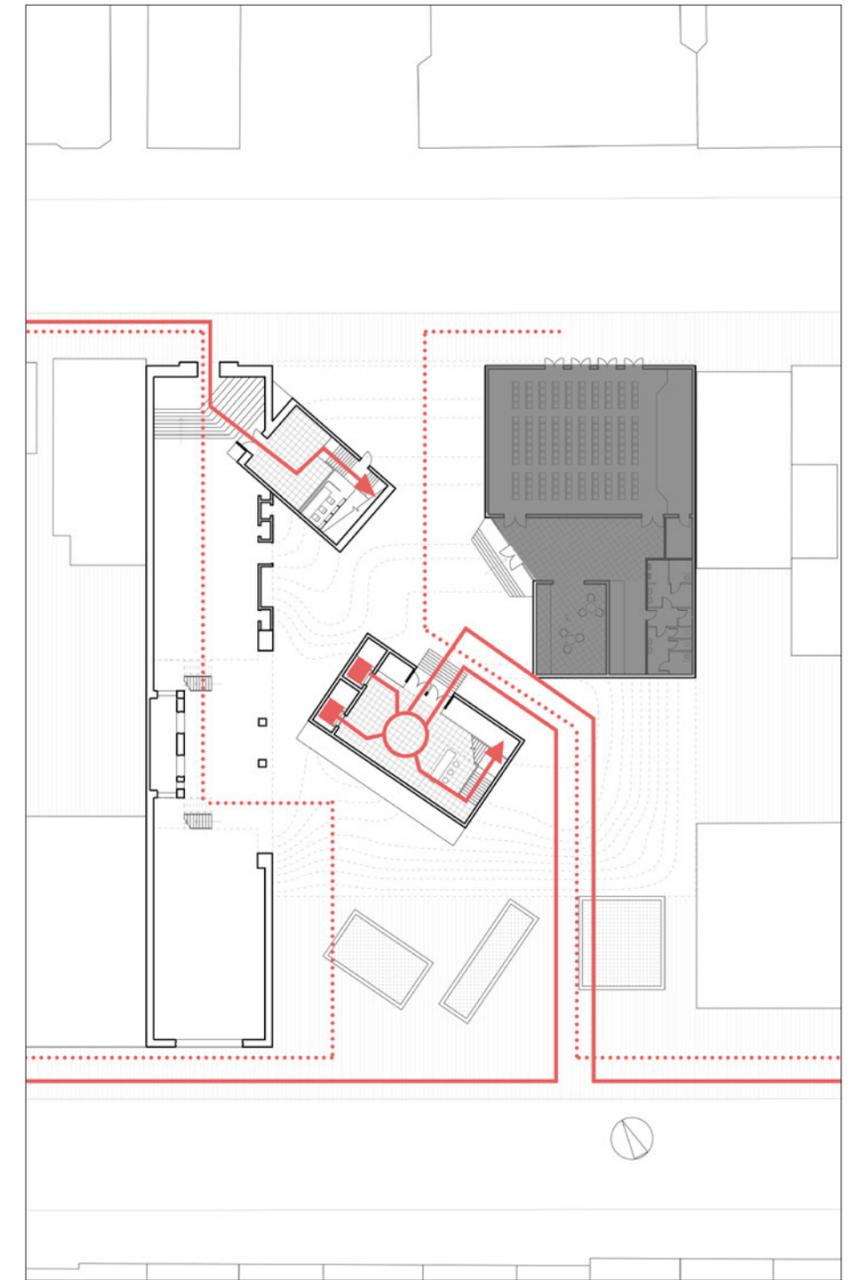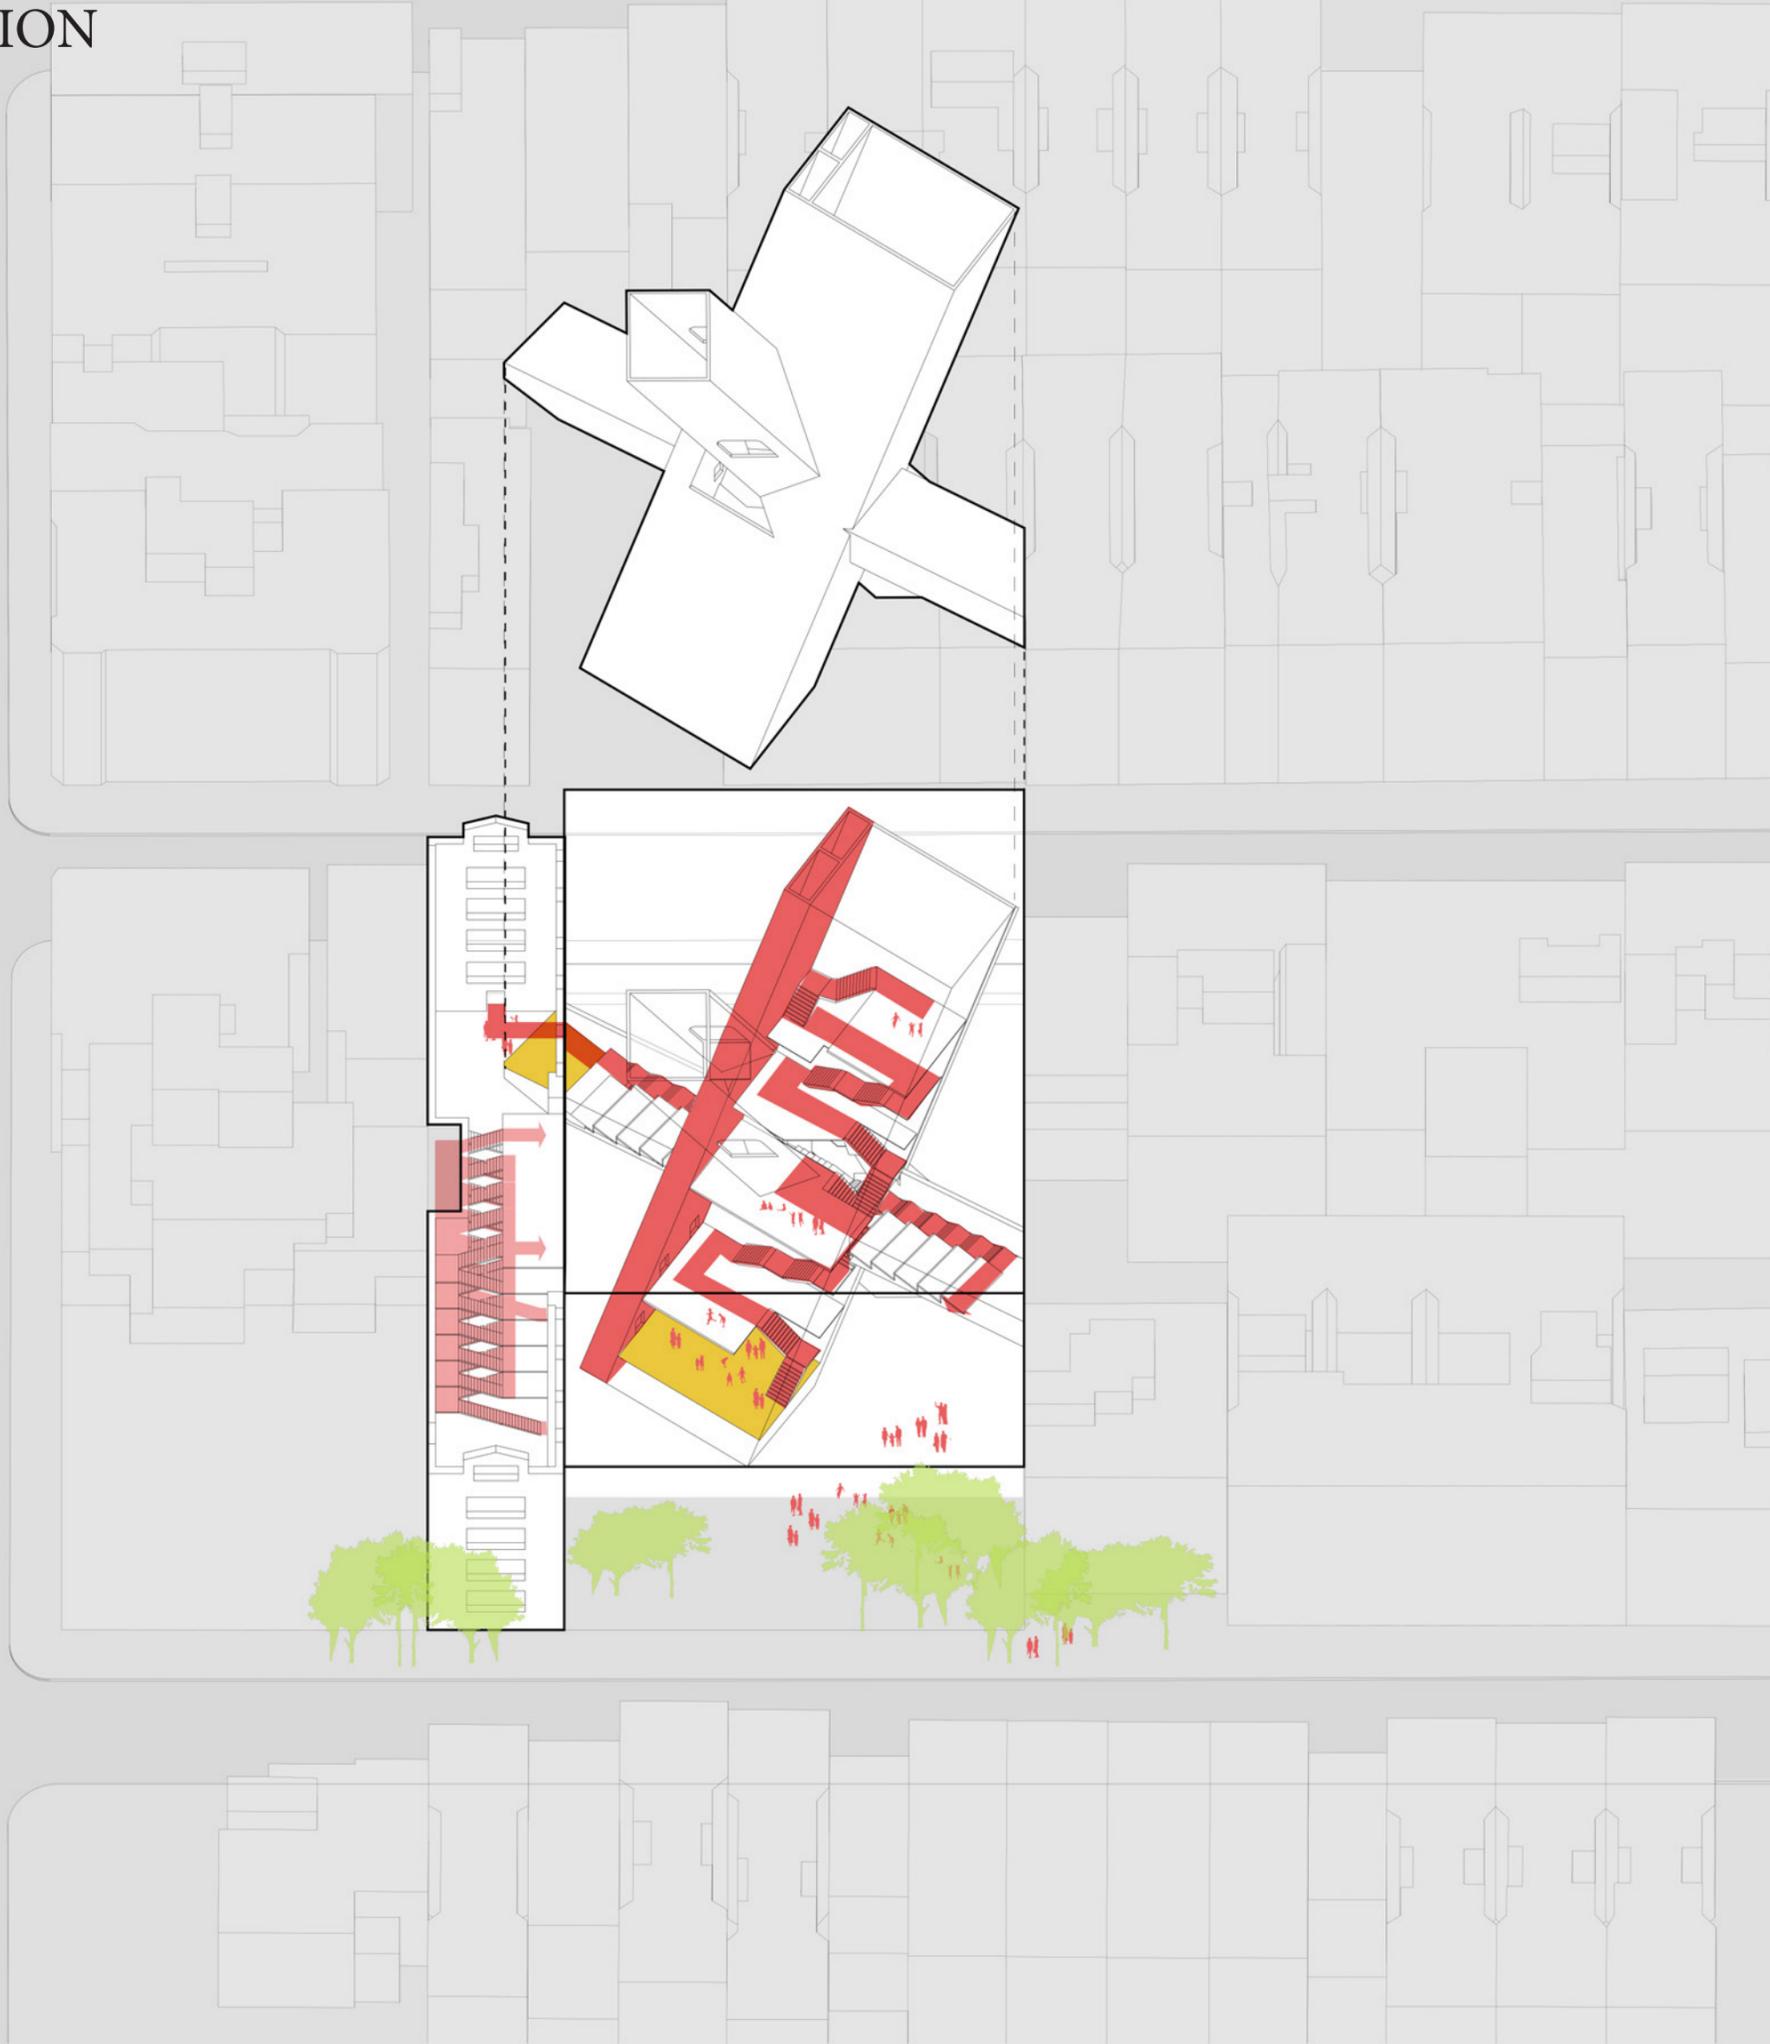


STRUCTURE

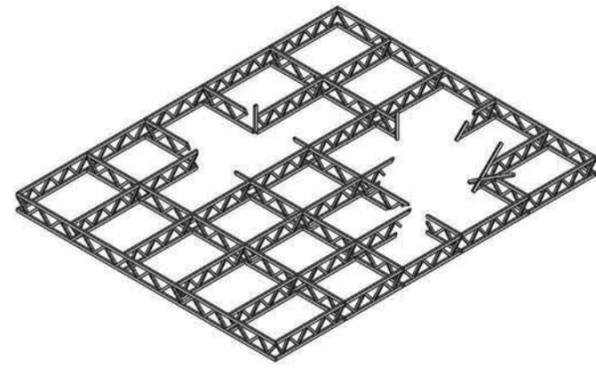

Roof trusses

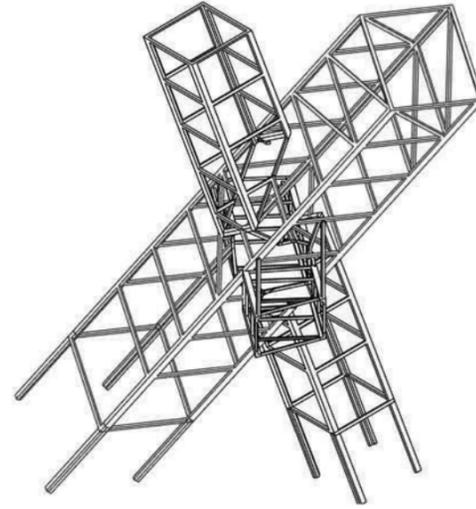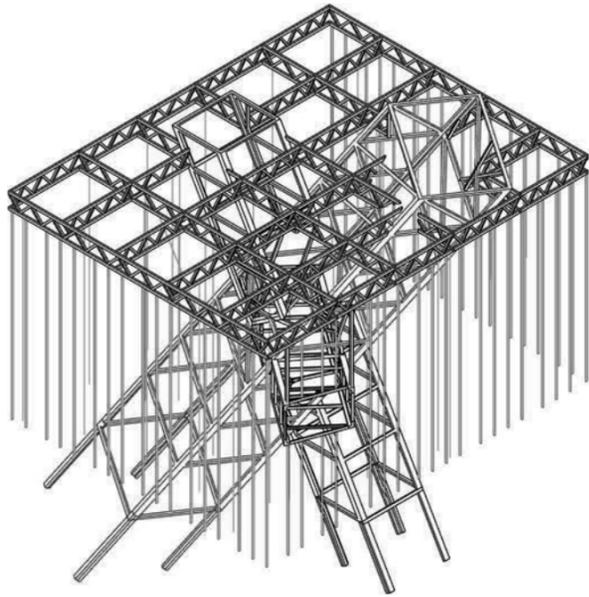

Brace frame tube

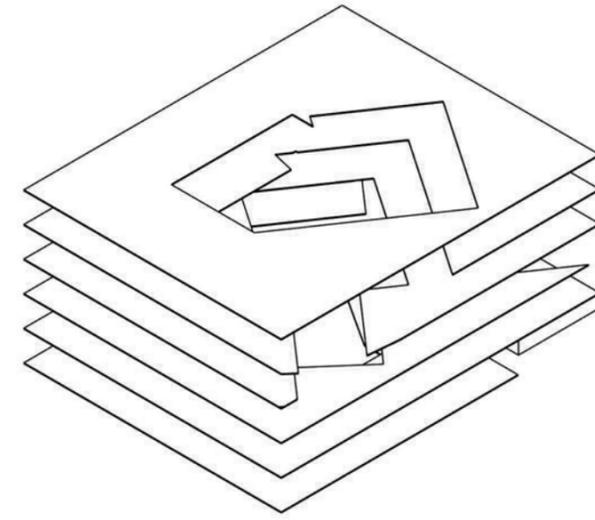

Slabs





Structural facade




Hovering cables


STRUCTURE

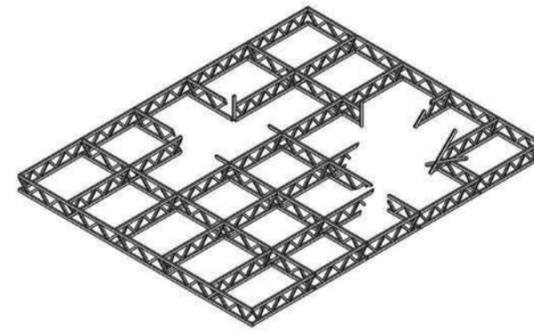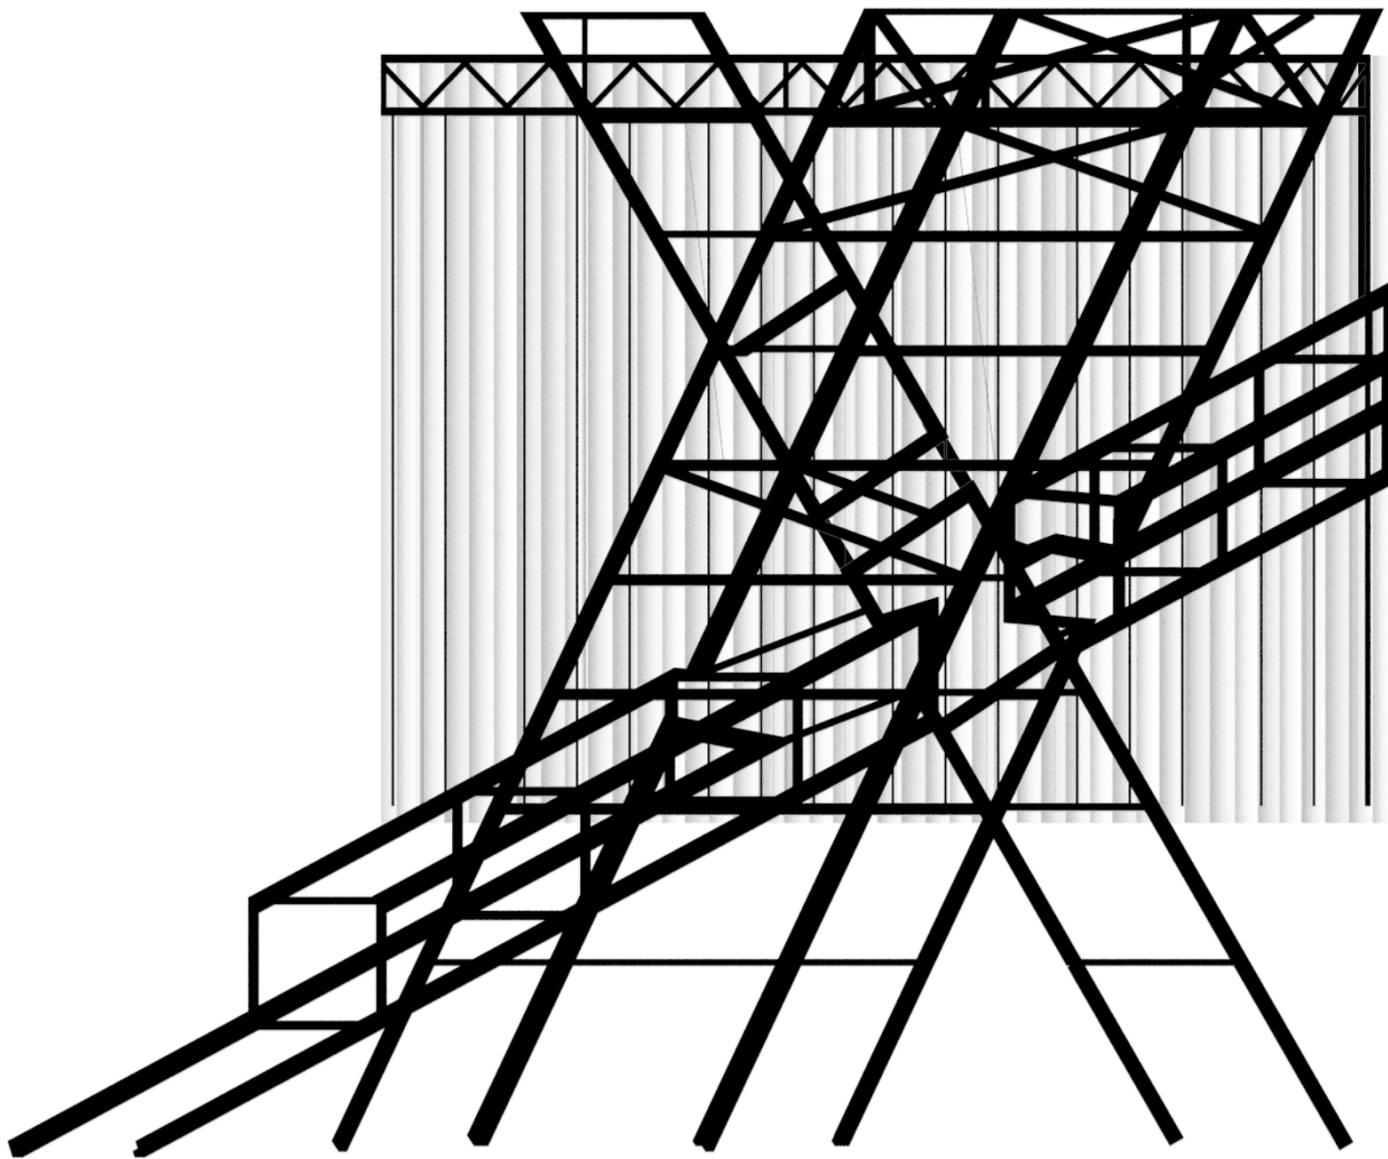

Roof trusses

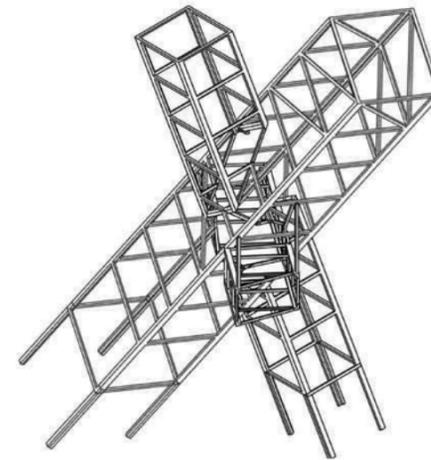


Brace frame tube

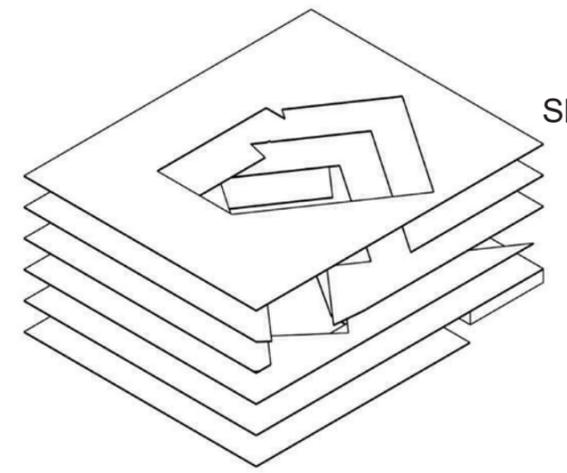

Slabs






Structural facade

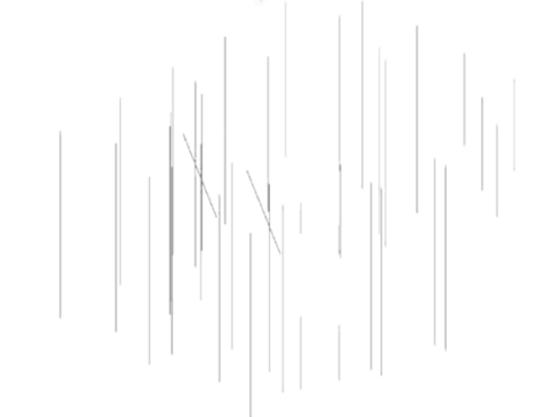


Hovering cables

DETAIL

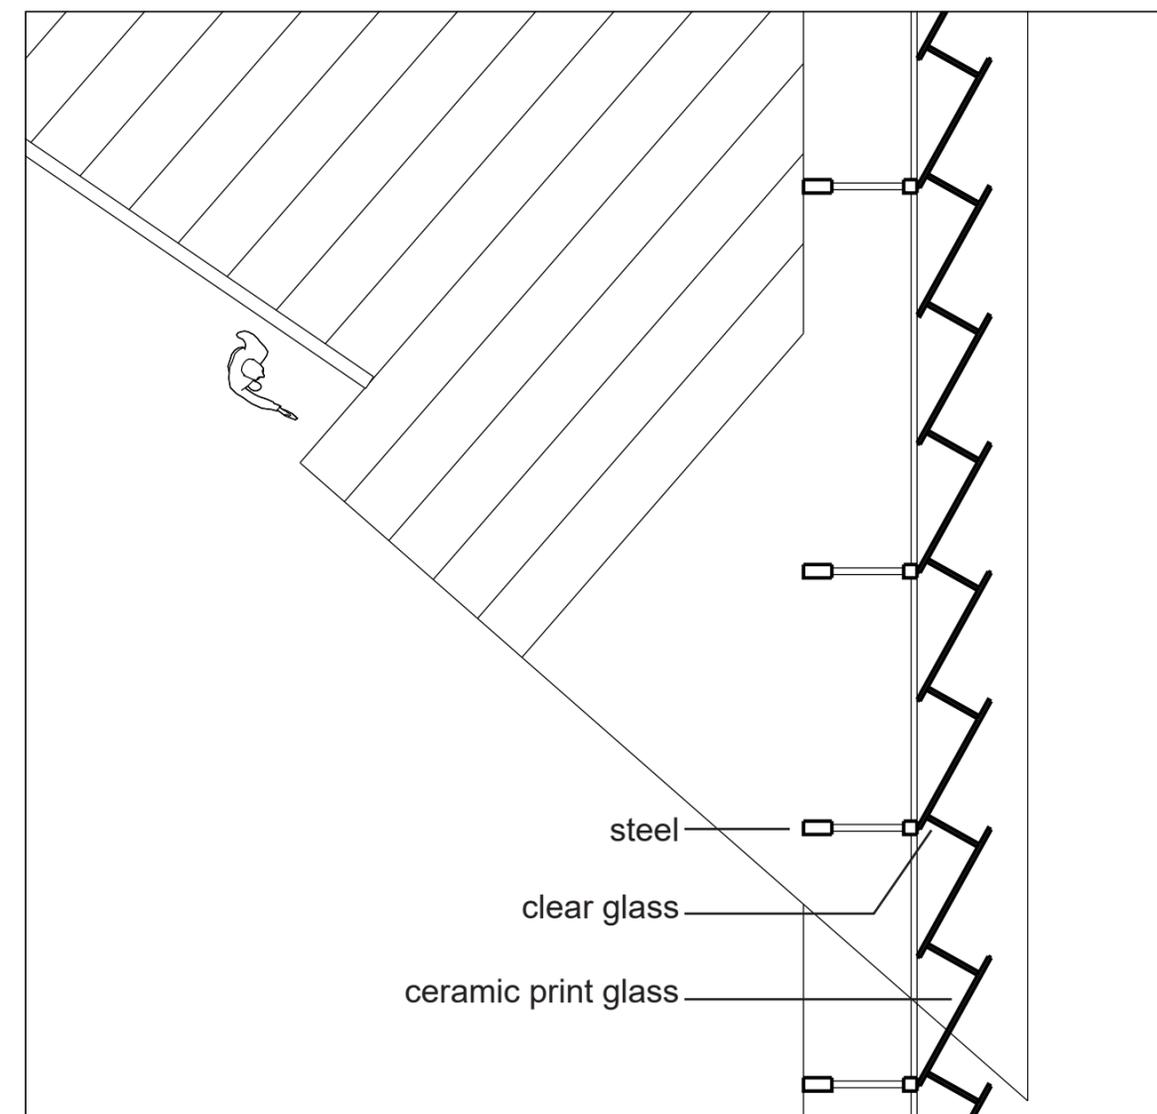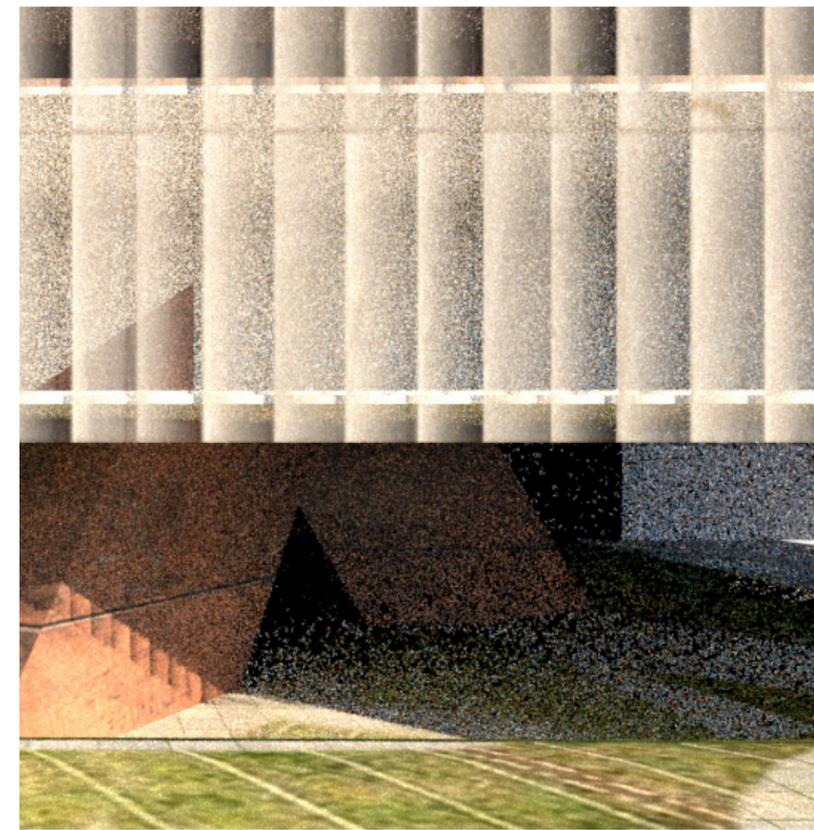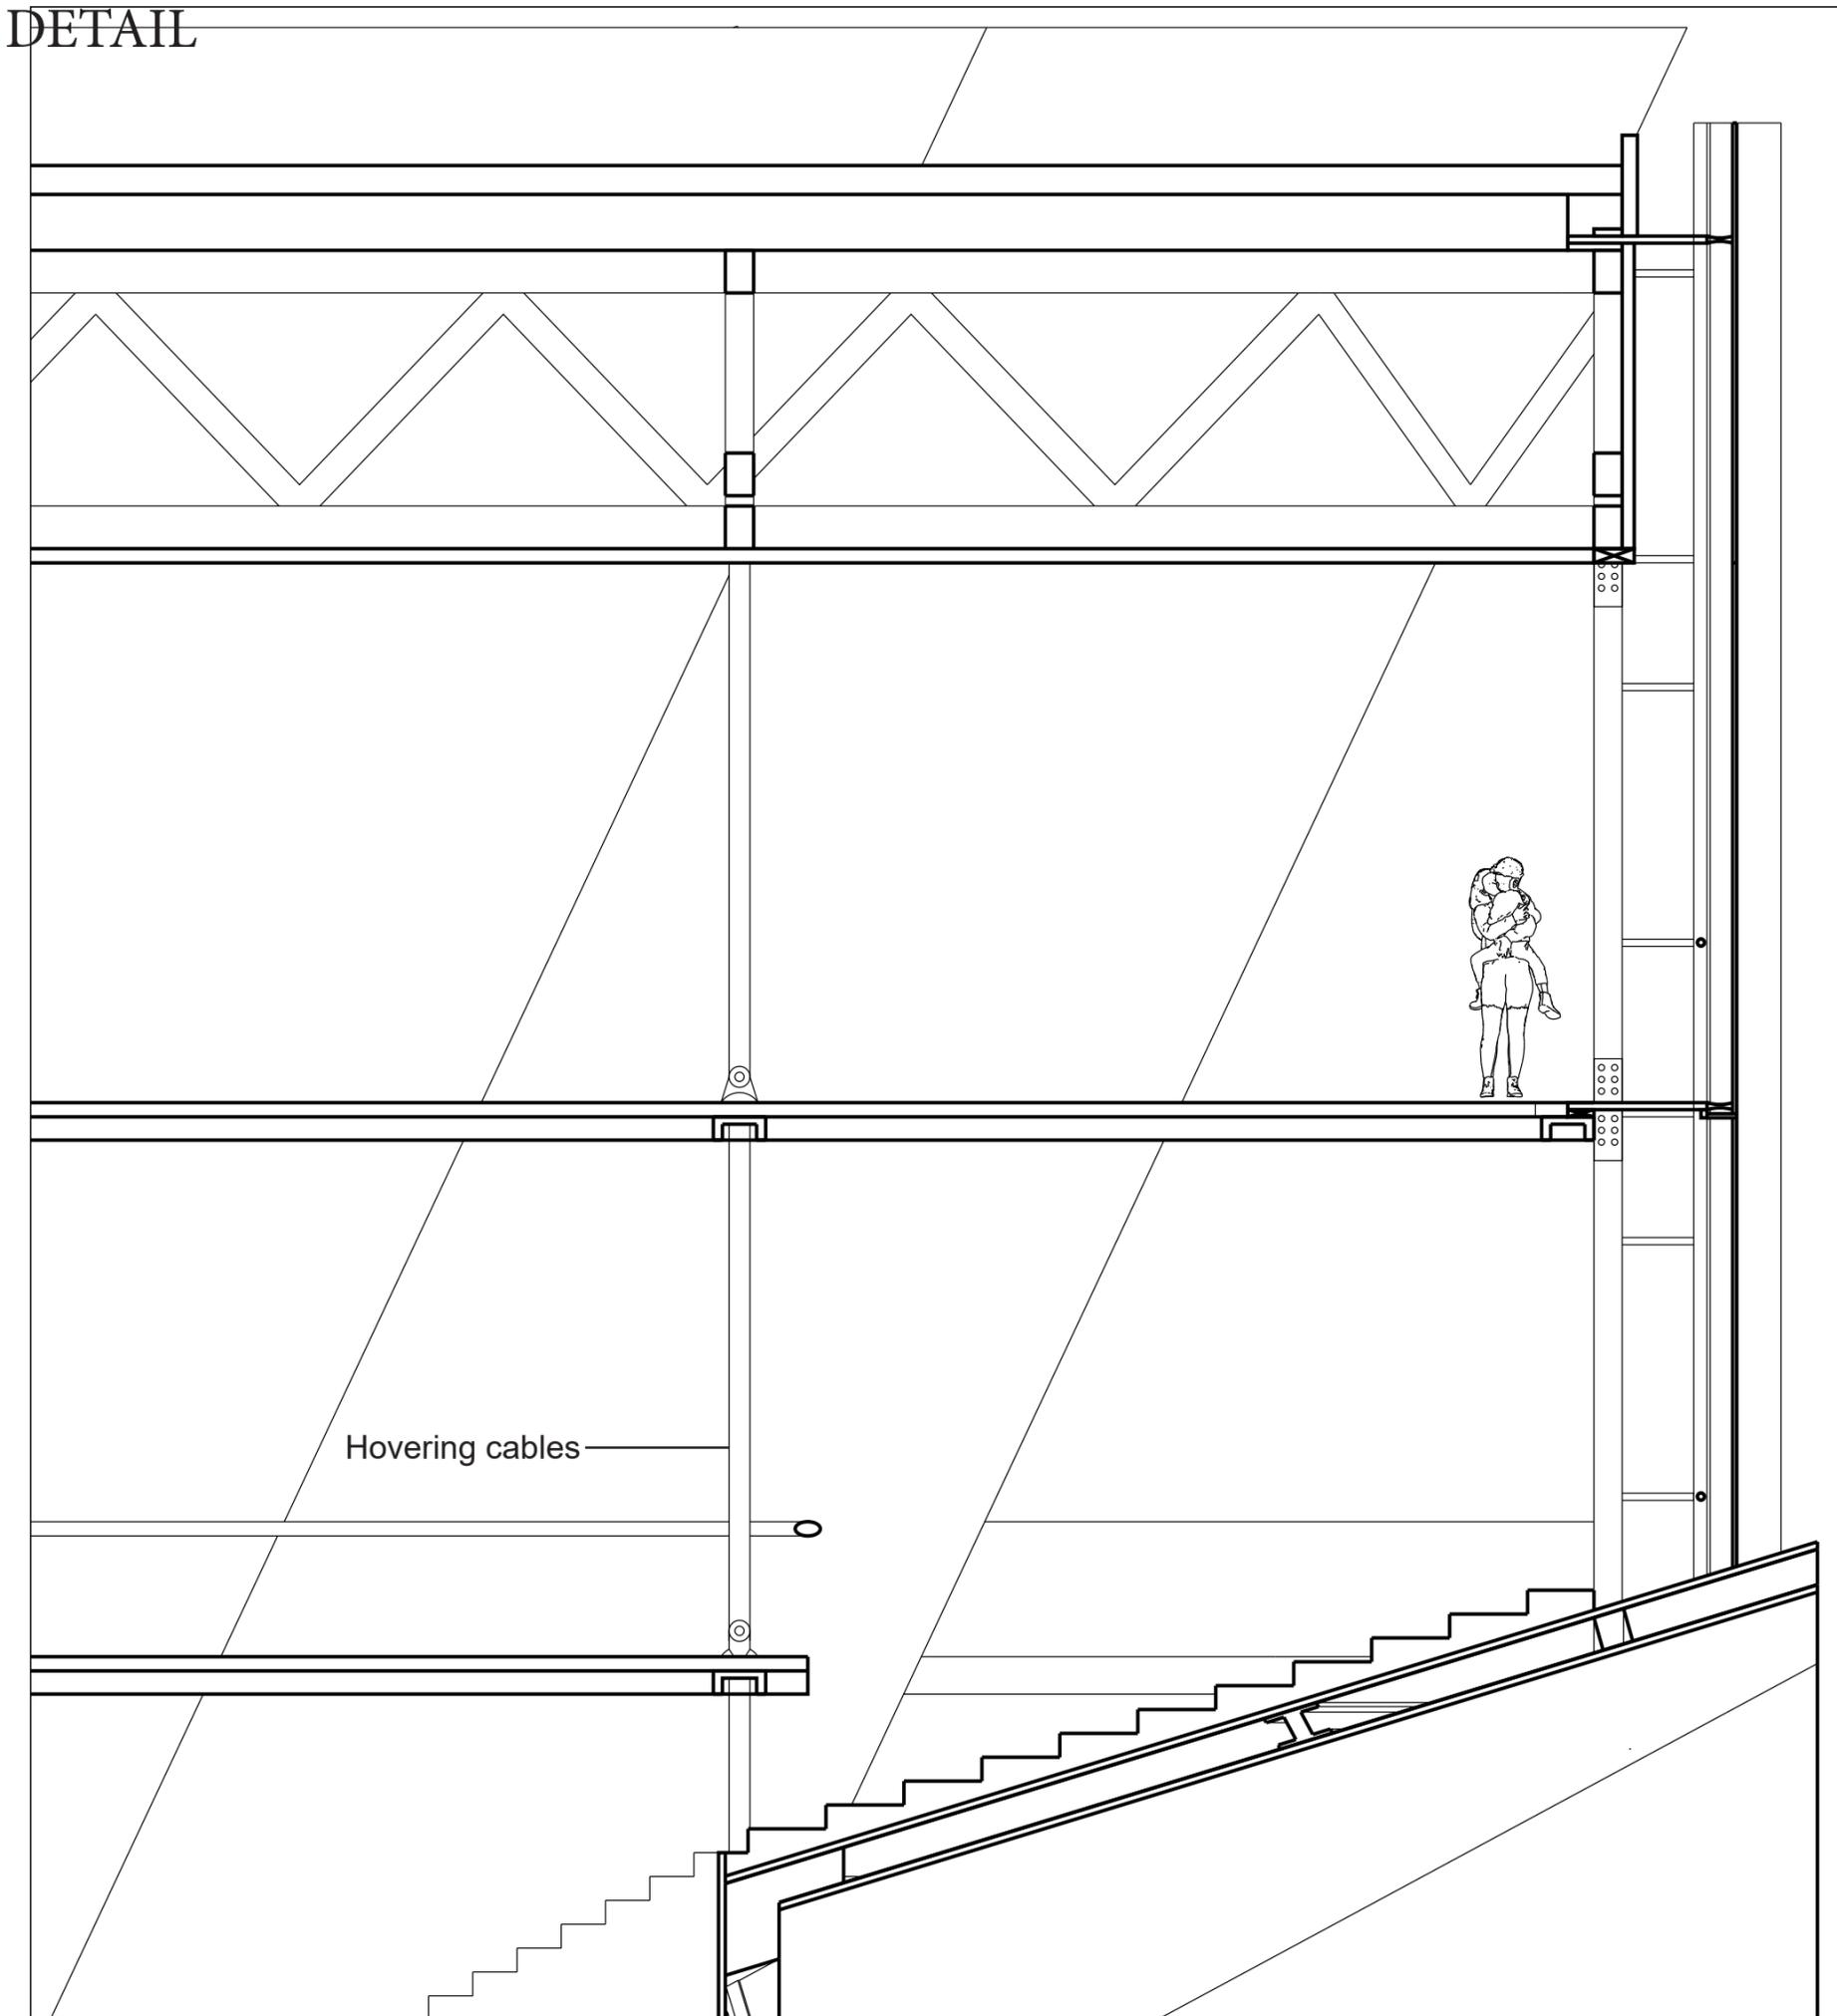



South elevation

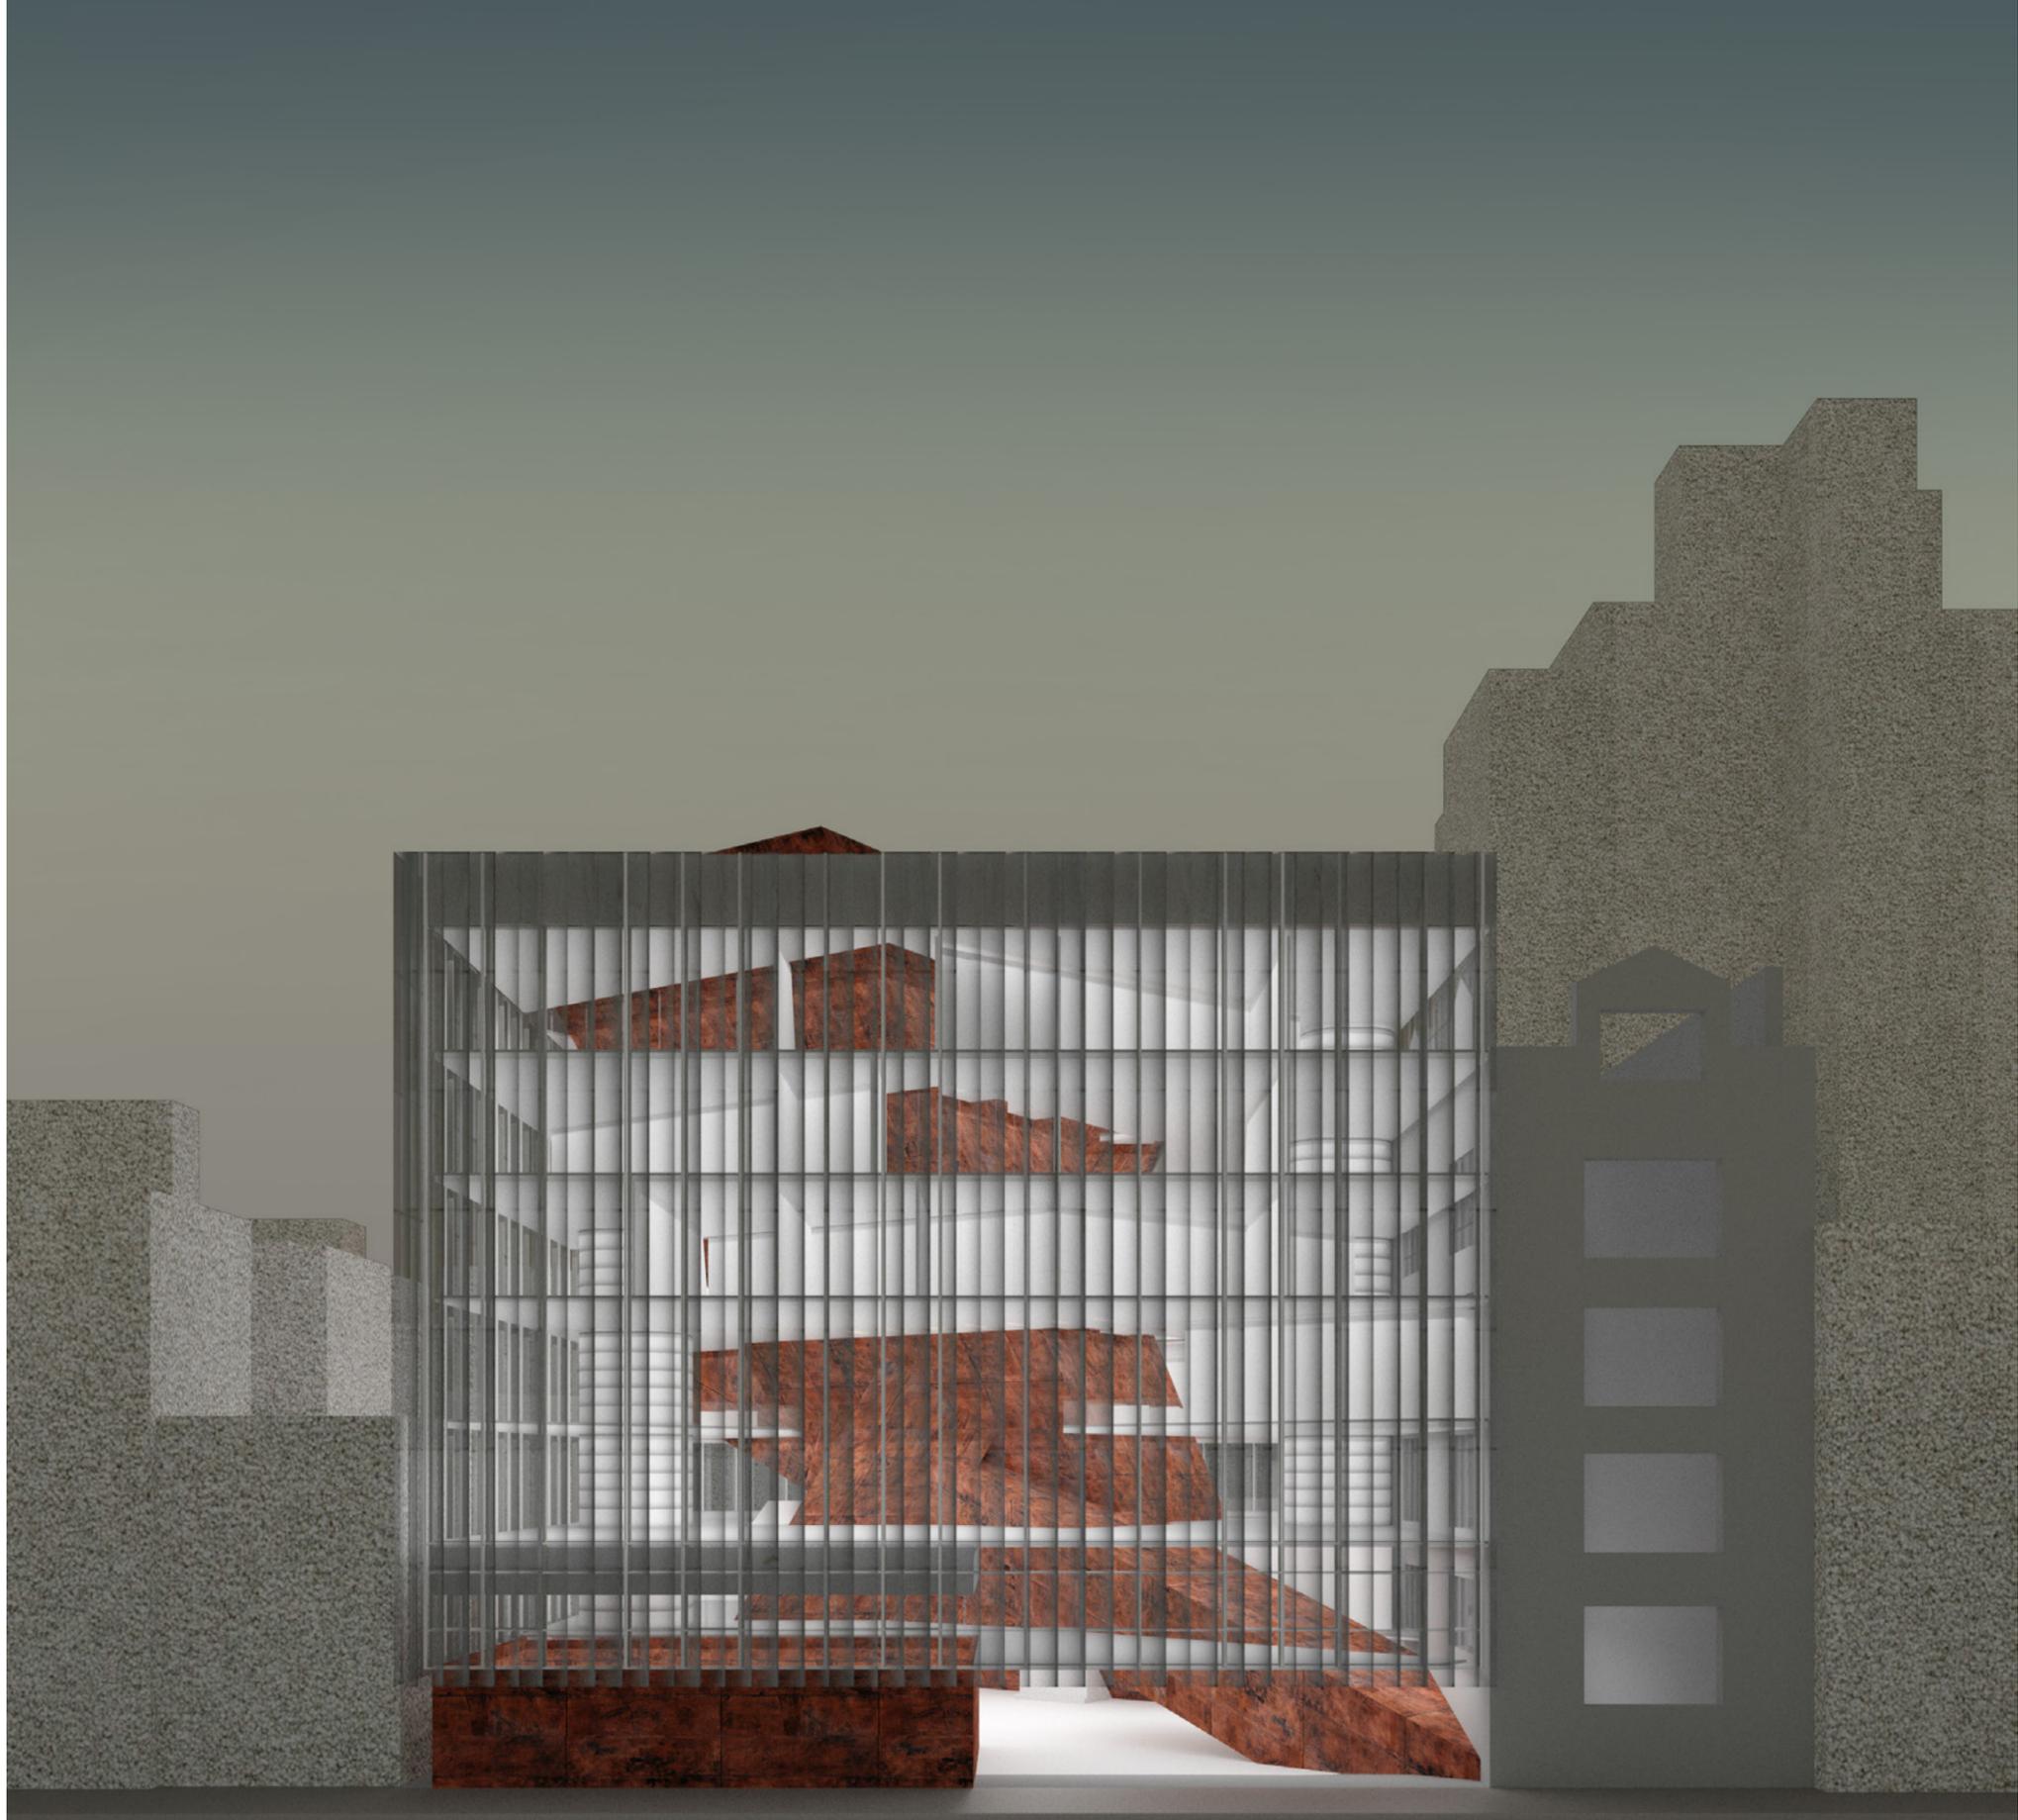

North elevation



