



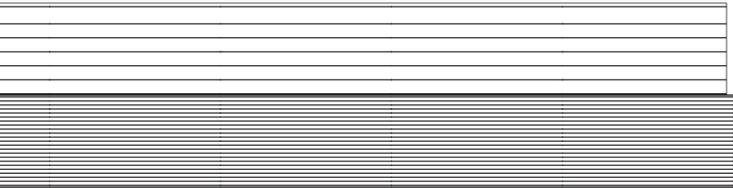

*k - 8<sup>0+</sup>*

*School of Generation*

school that addresses *the aging society*  
*generational gap*  
*social isolation*

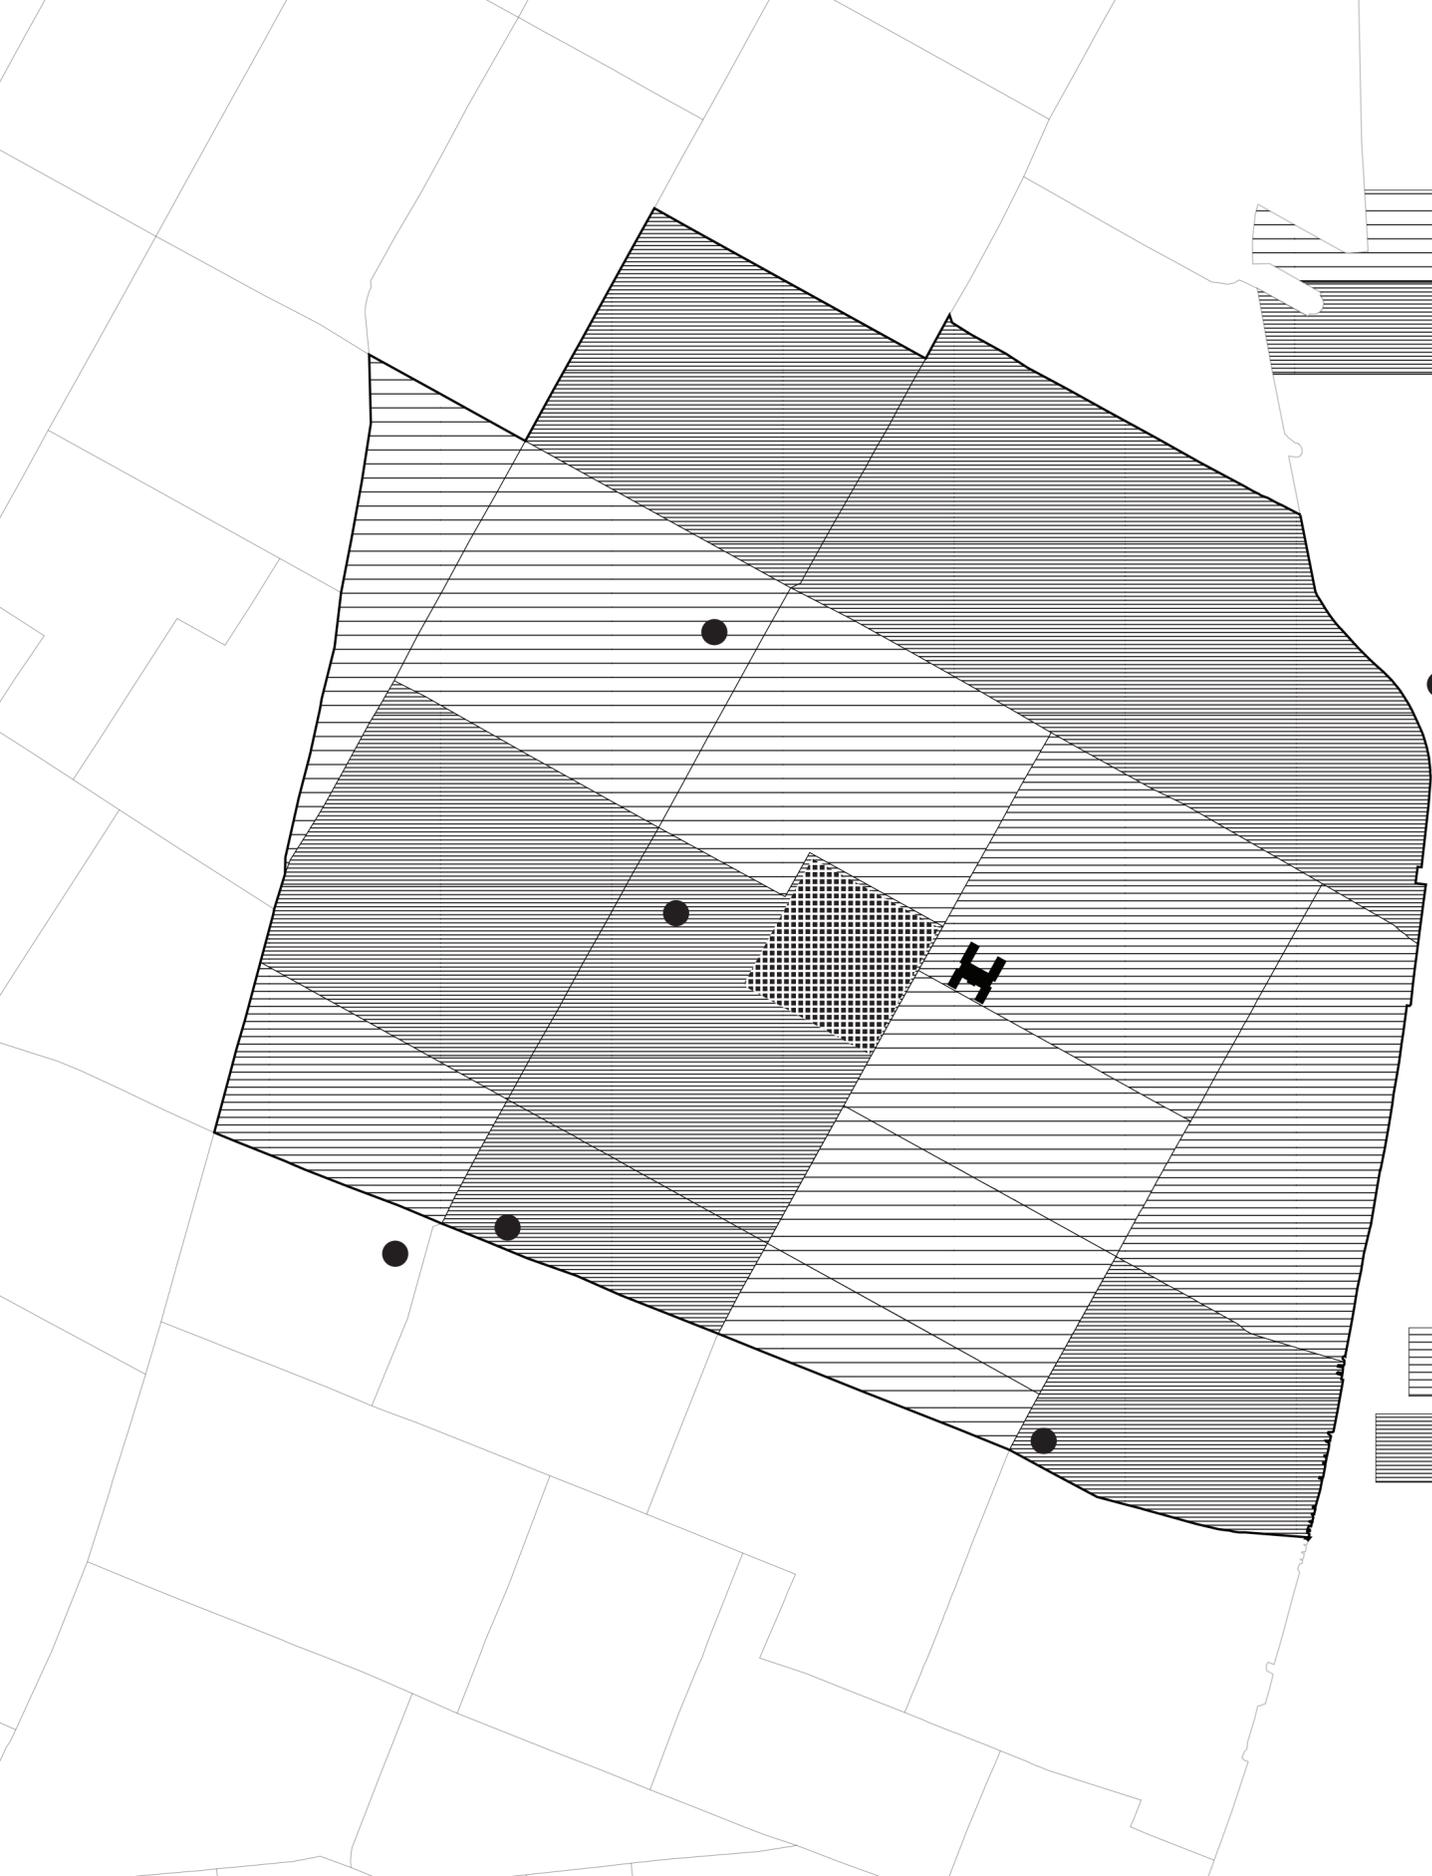

elderly living alone (49%) : 5949

elderly living with others (51%) : 6076

total estimate of elderly population: 12,000

● number of nearby senior centers: 5

elderly living alone  
(% of households)



0% - 8%




8% - 15%



15% - 22%

elderly population (+65)  
near ps 064  
by census tract (20, 20.02, 24, 26.01,  
26.02, 28, 30.02, 32, 34, 36.02, 38, 40,  
42, 44, 48)

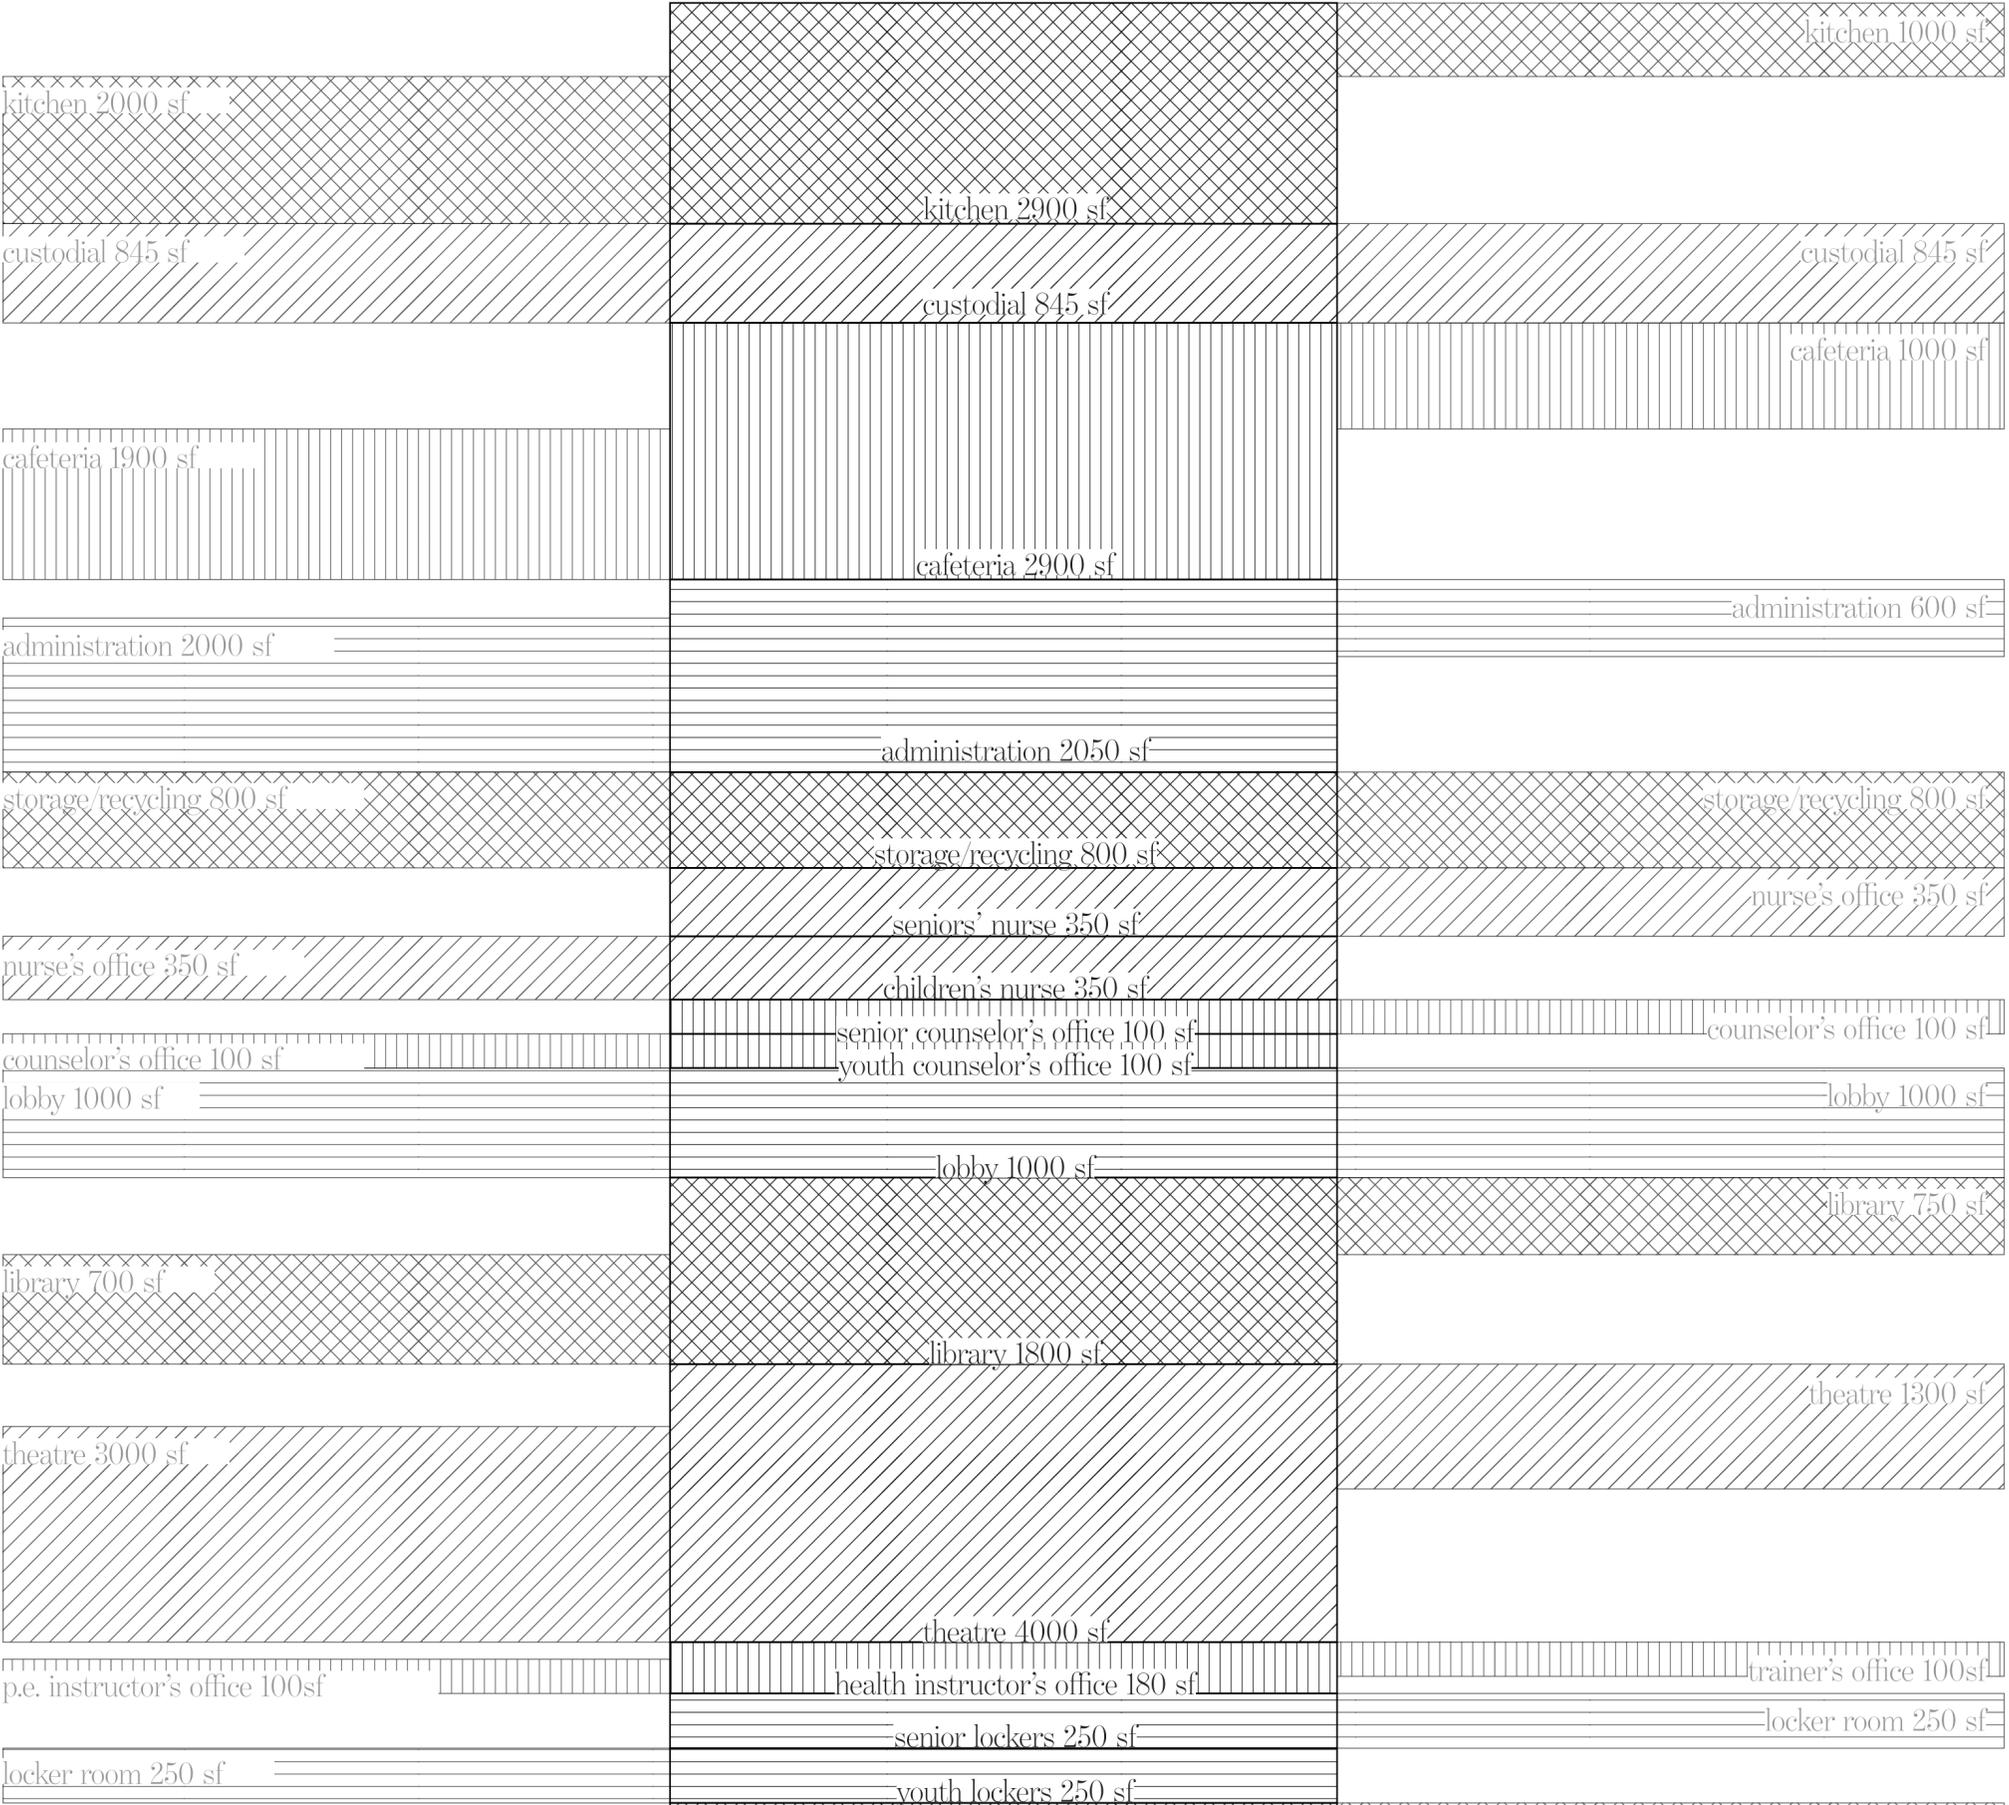




k-8 school  
 approx. 270 students  
 total 33395 sf


k-8<sup>+</sup> school  
 approx. 405 students  
 total 47805 sf


senior school  
 approx. 135 students  
 total 17345 sf



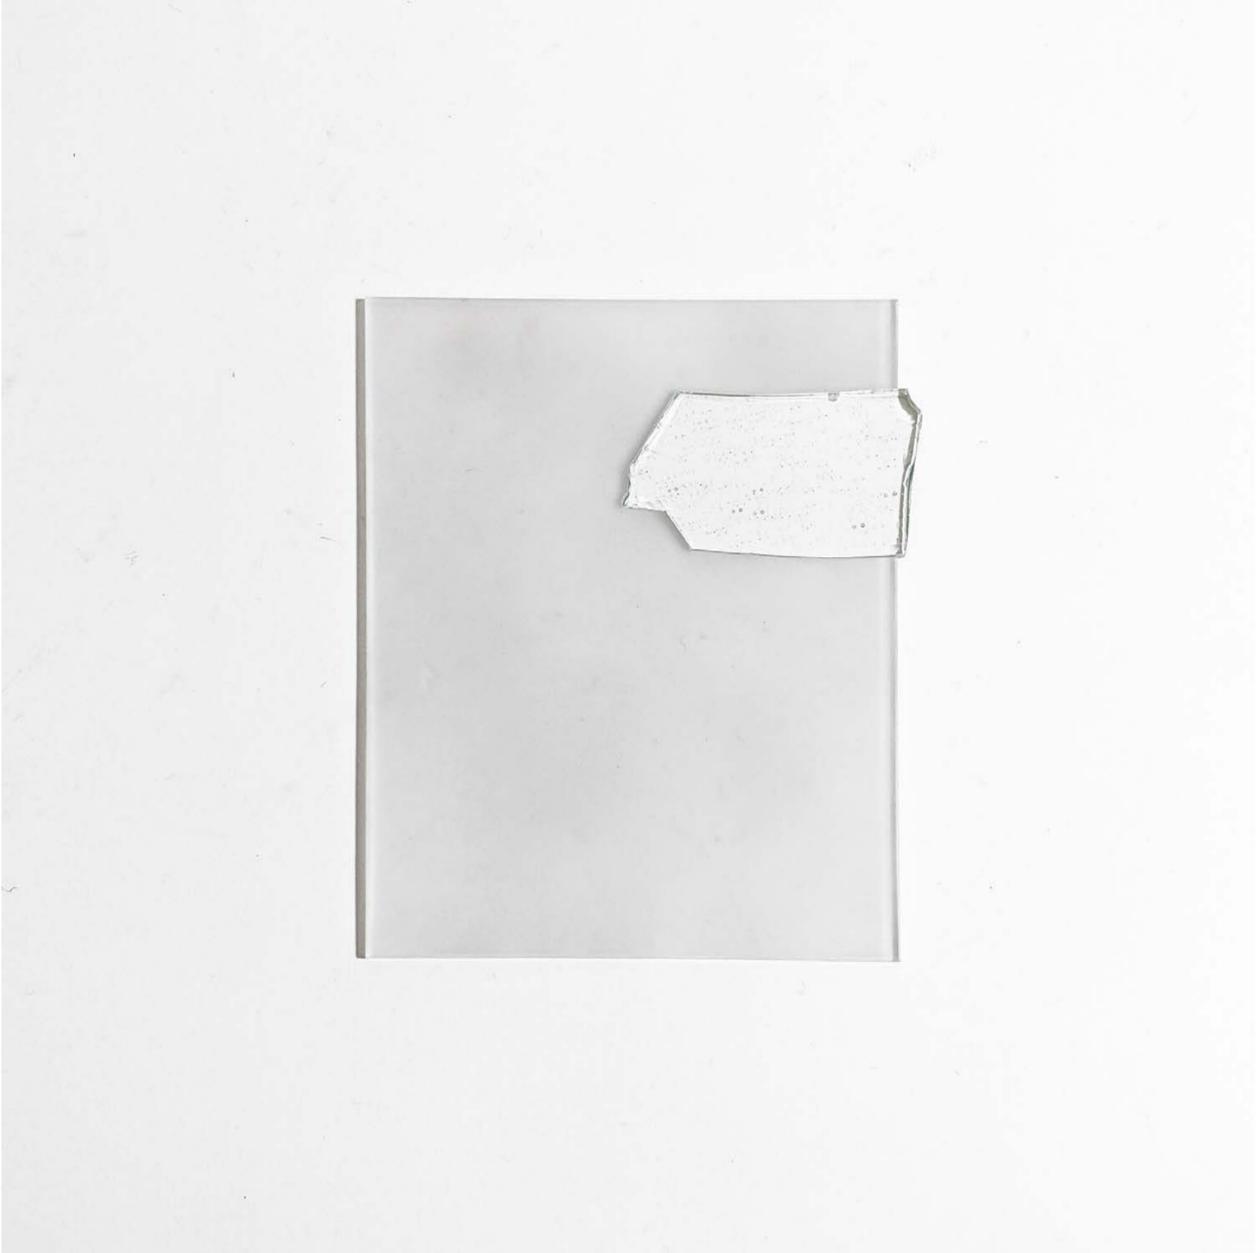




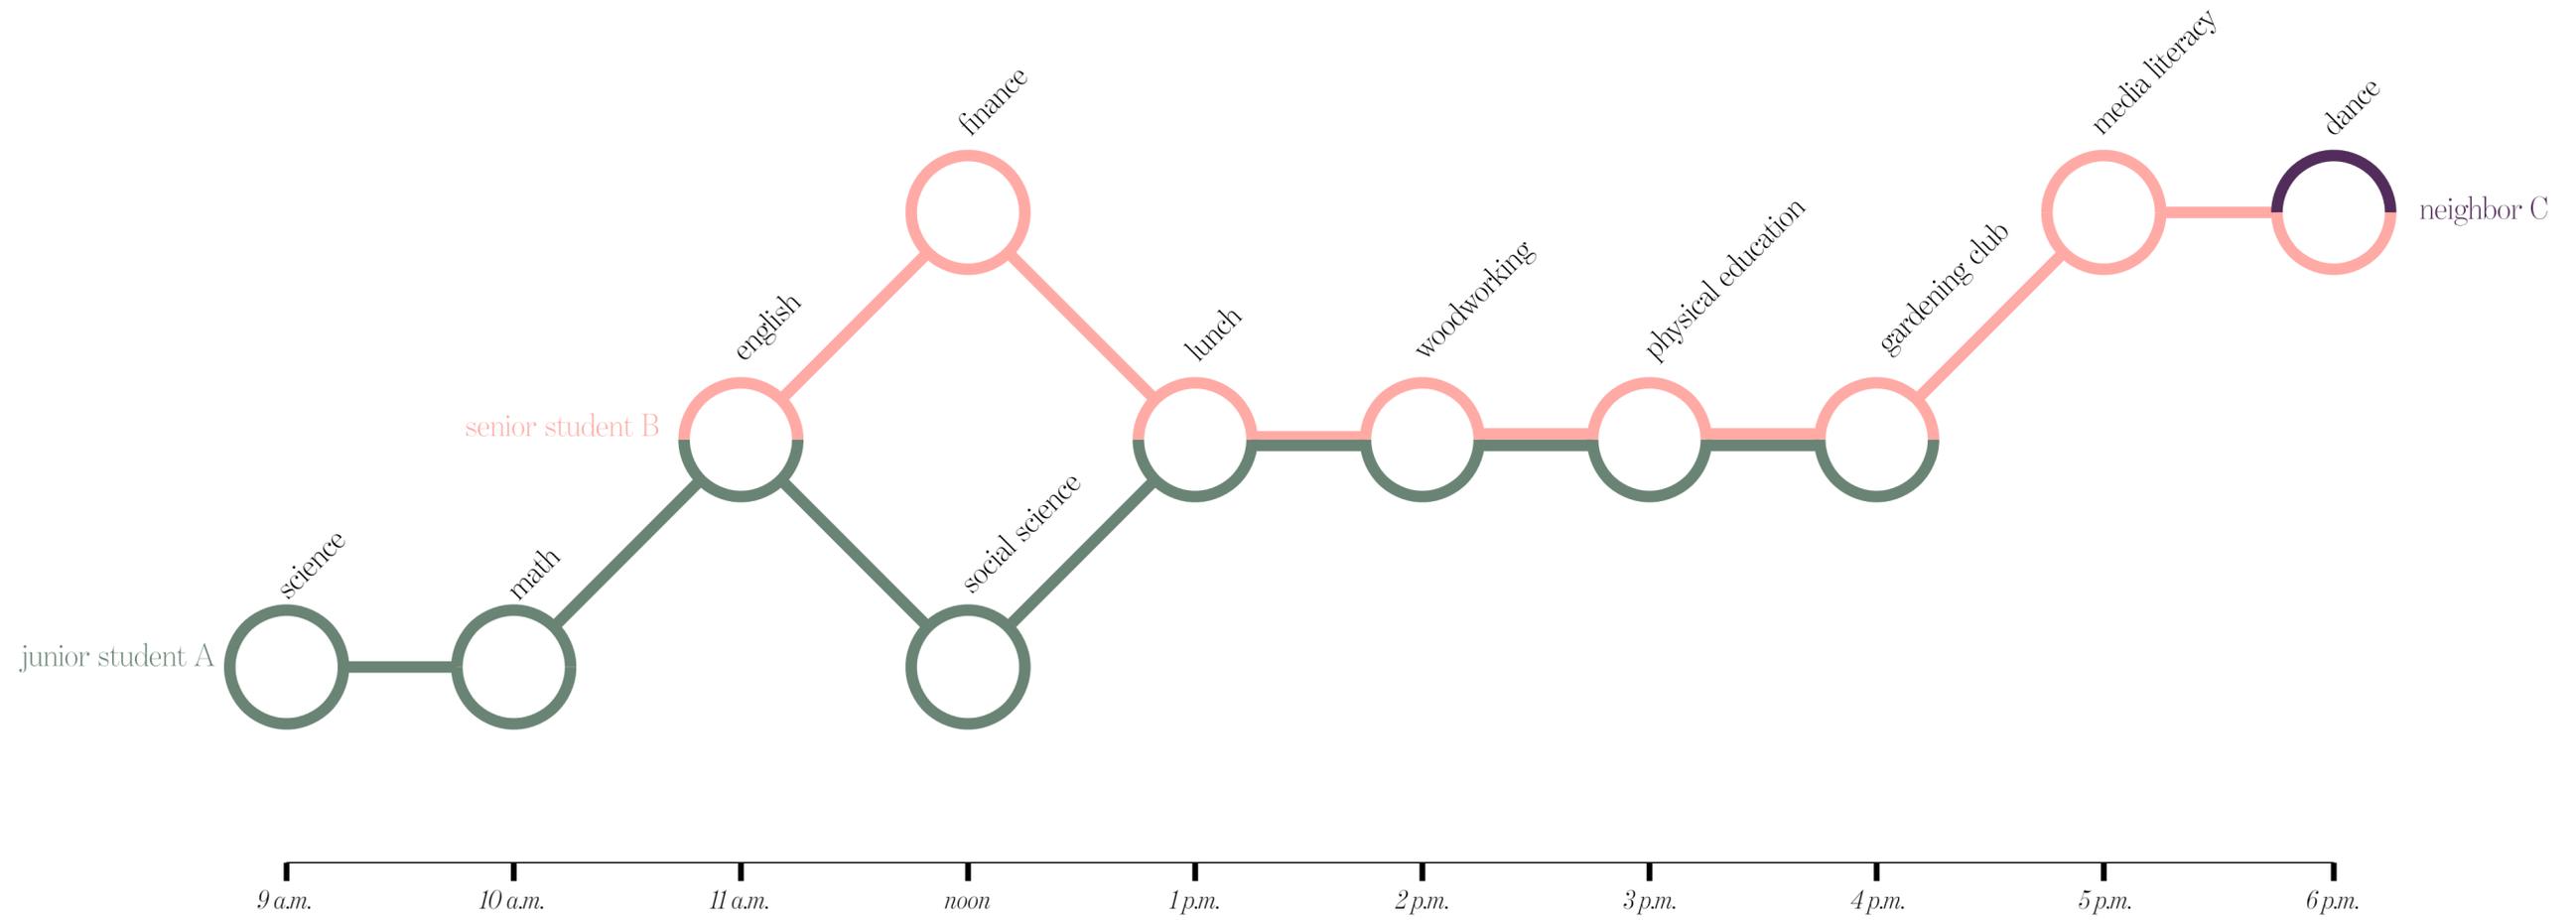

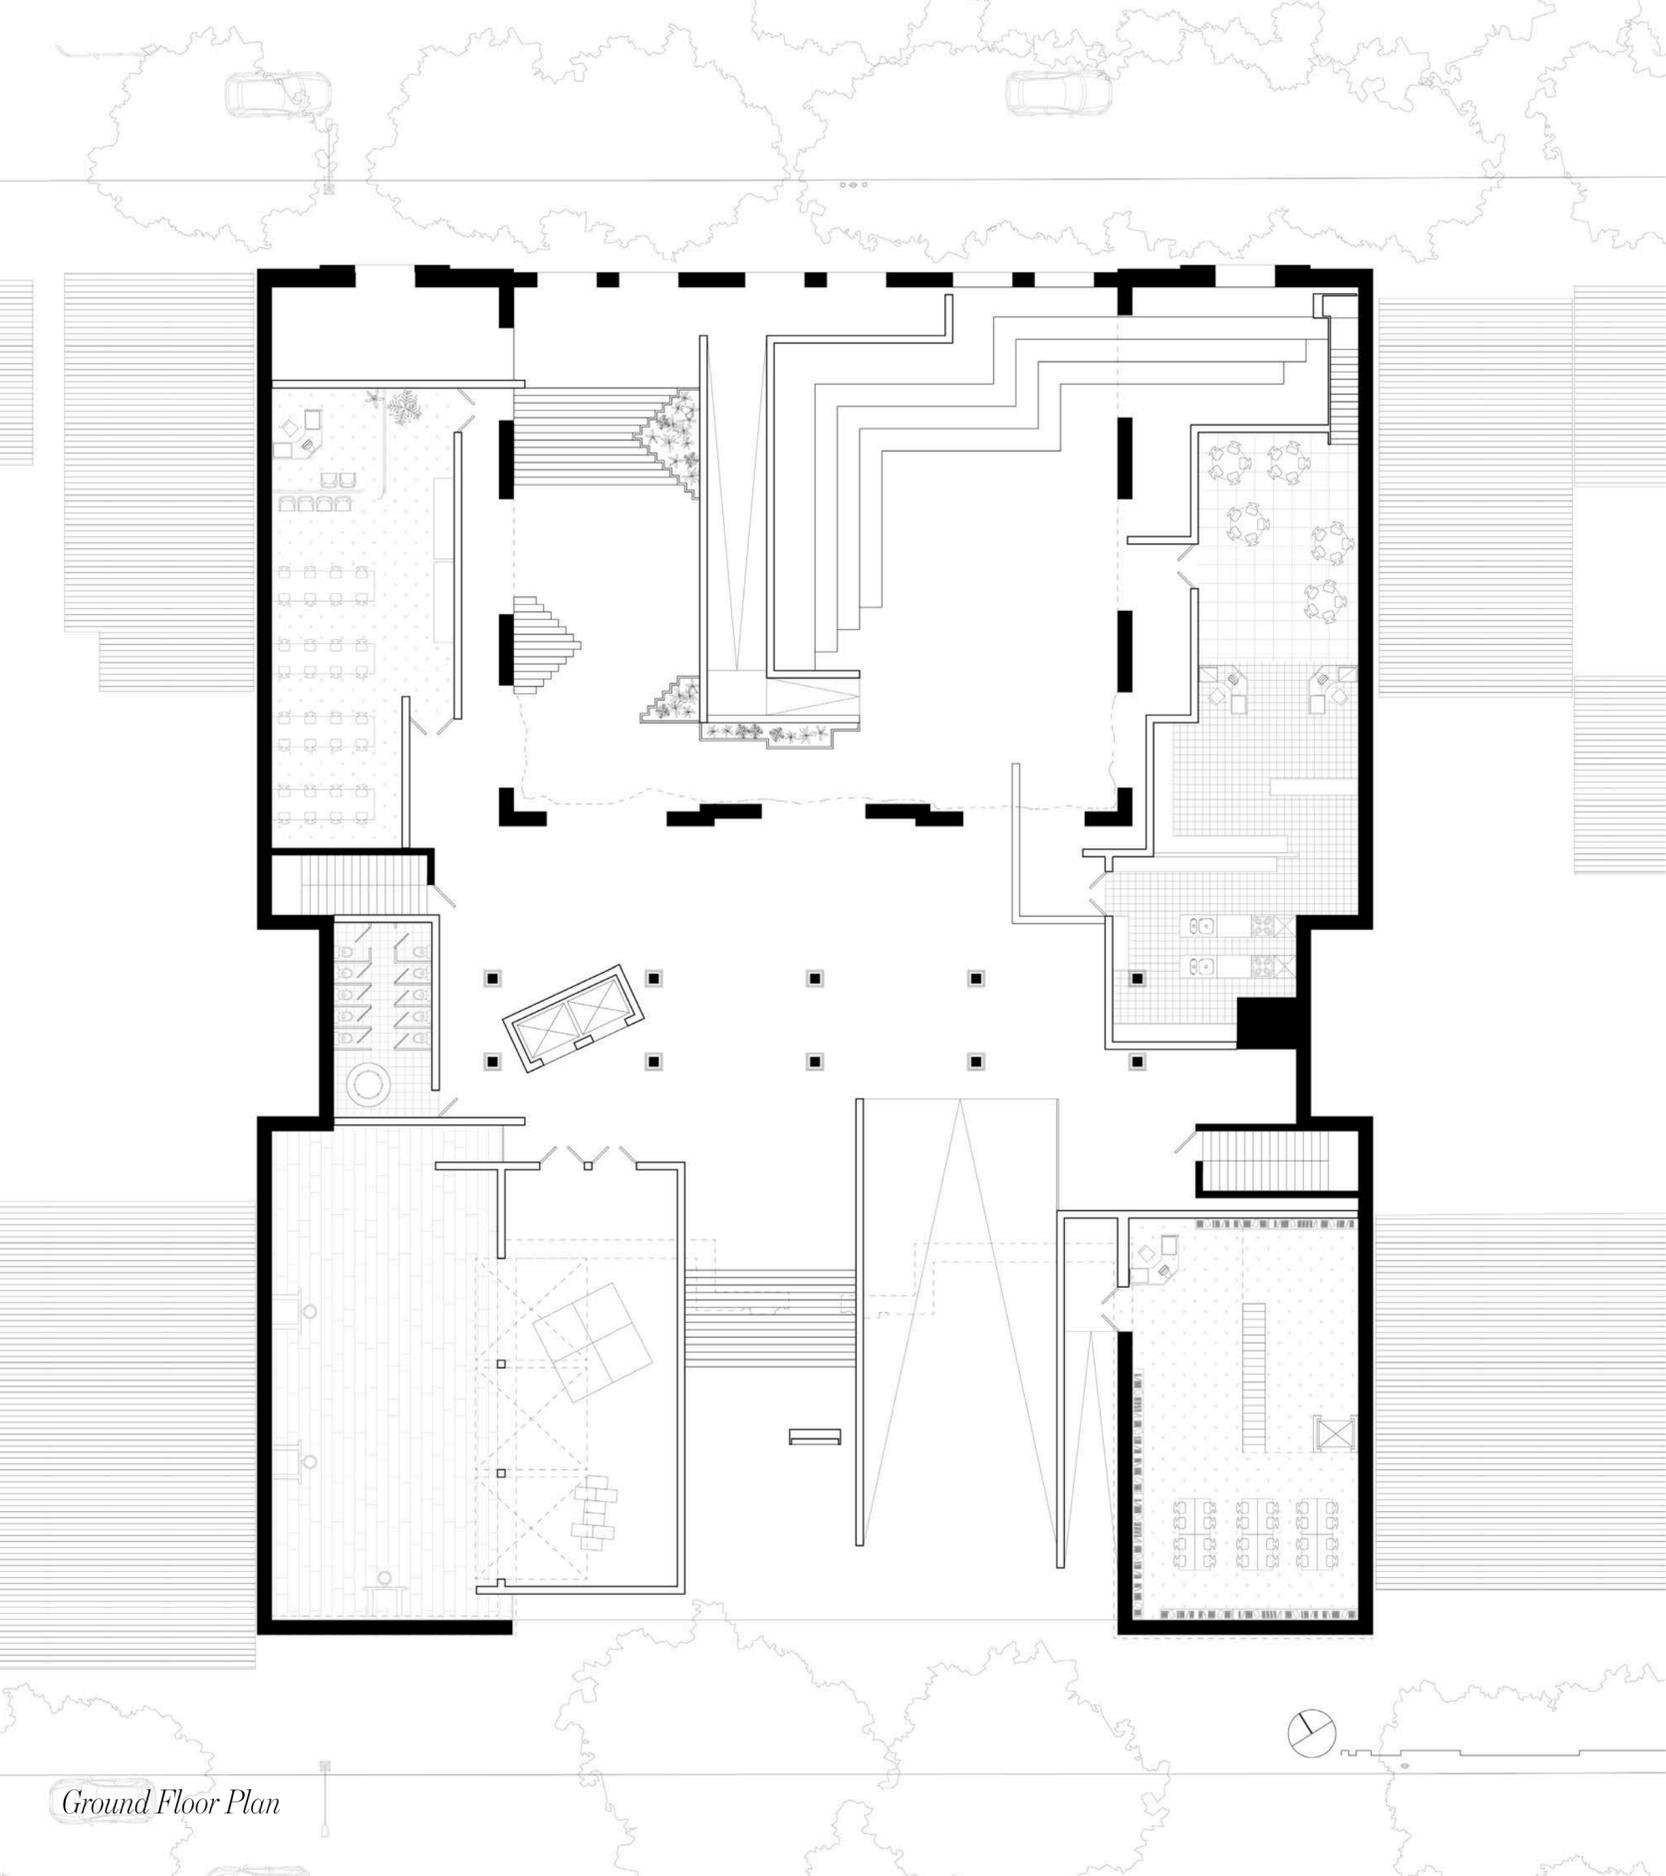


Ground Floor Plan

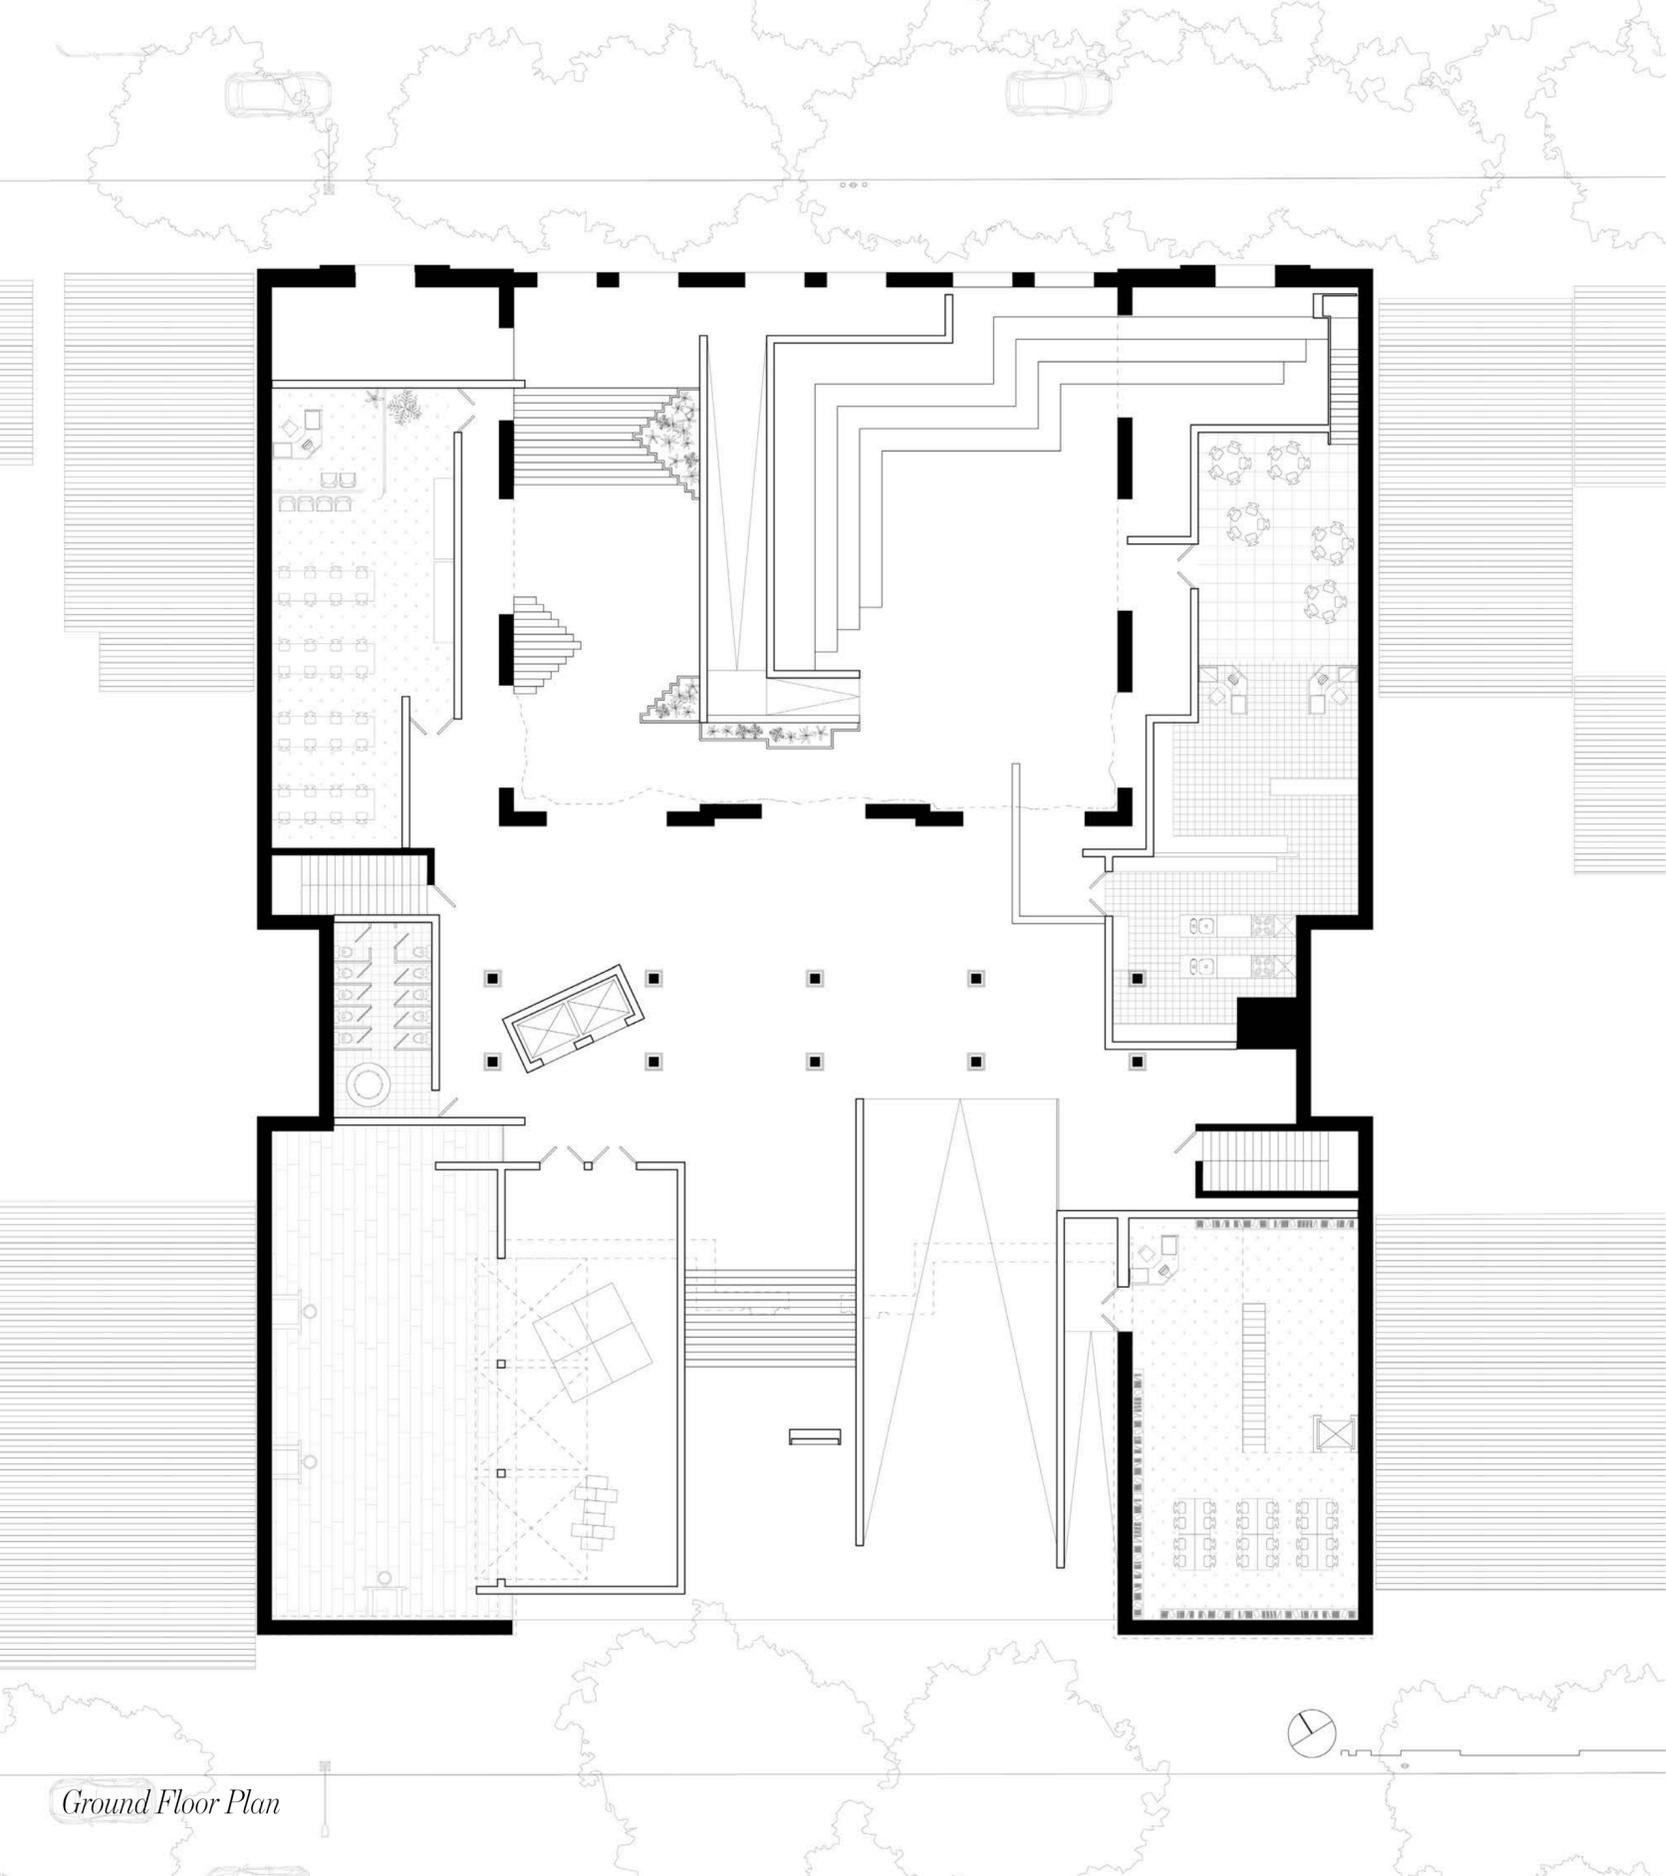

Ground Floor Plan




E 9th St. Entrance

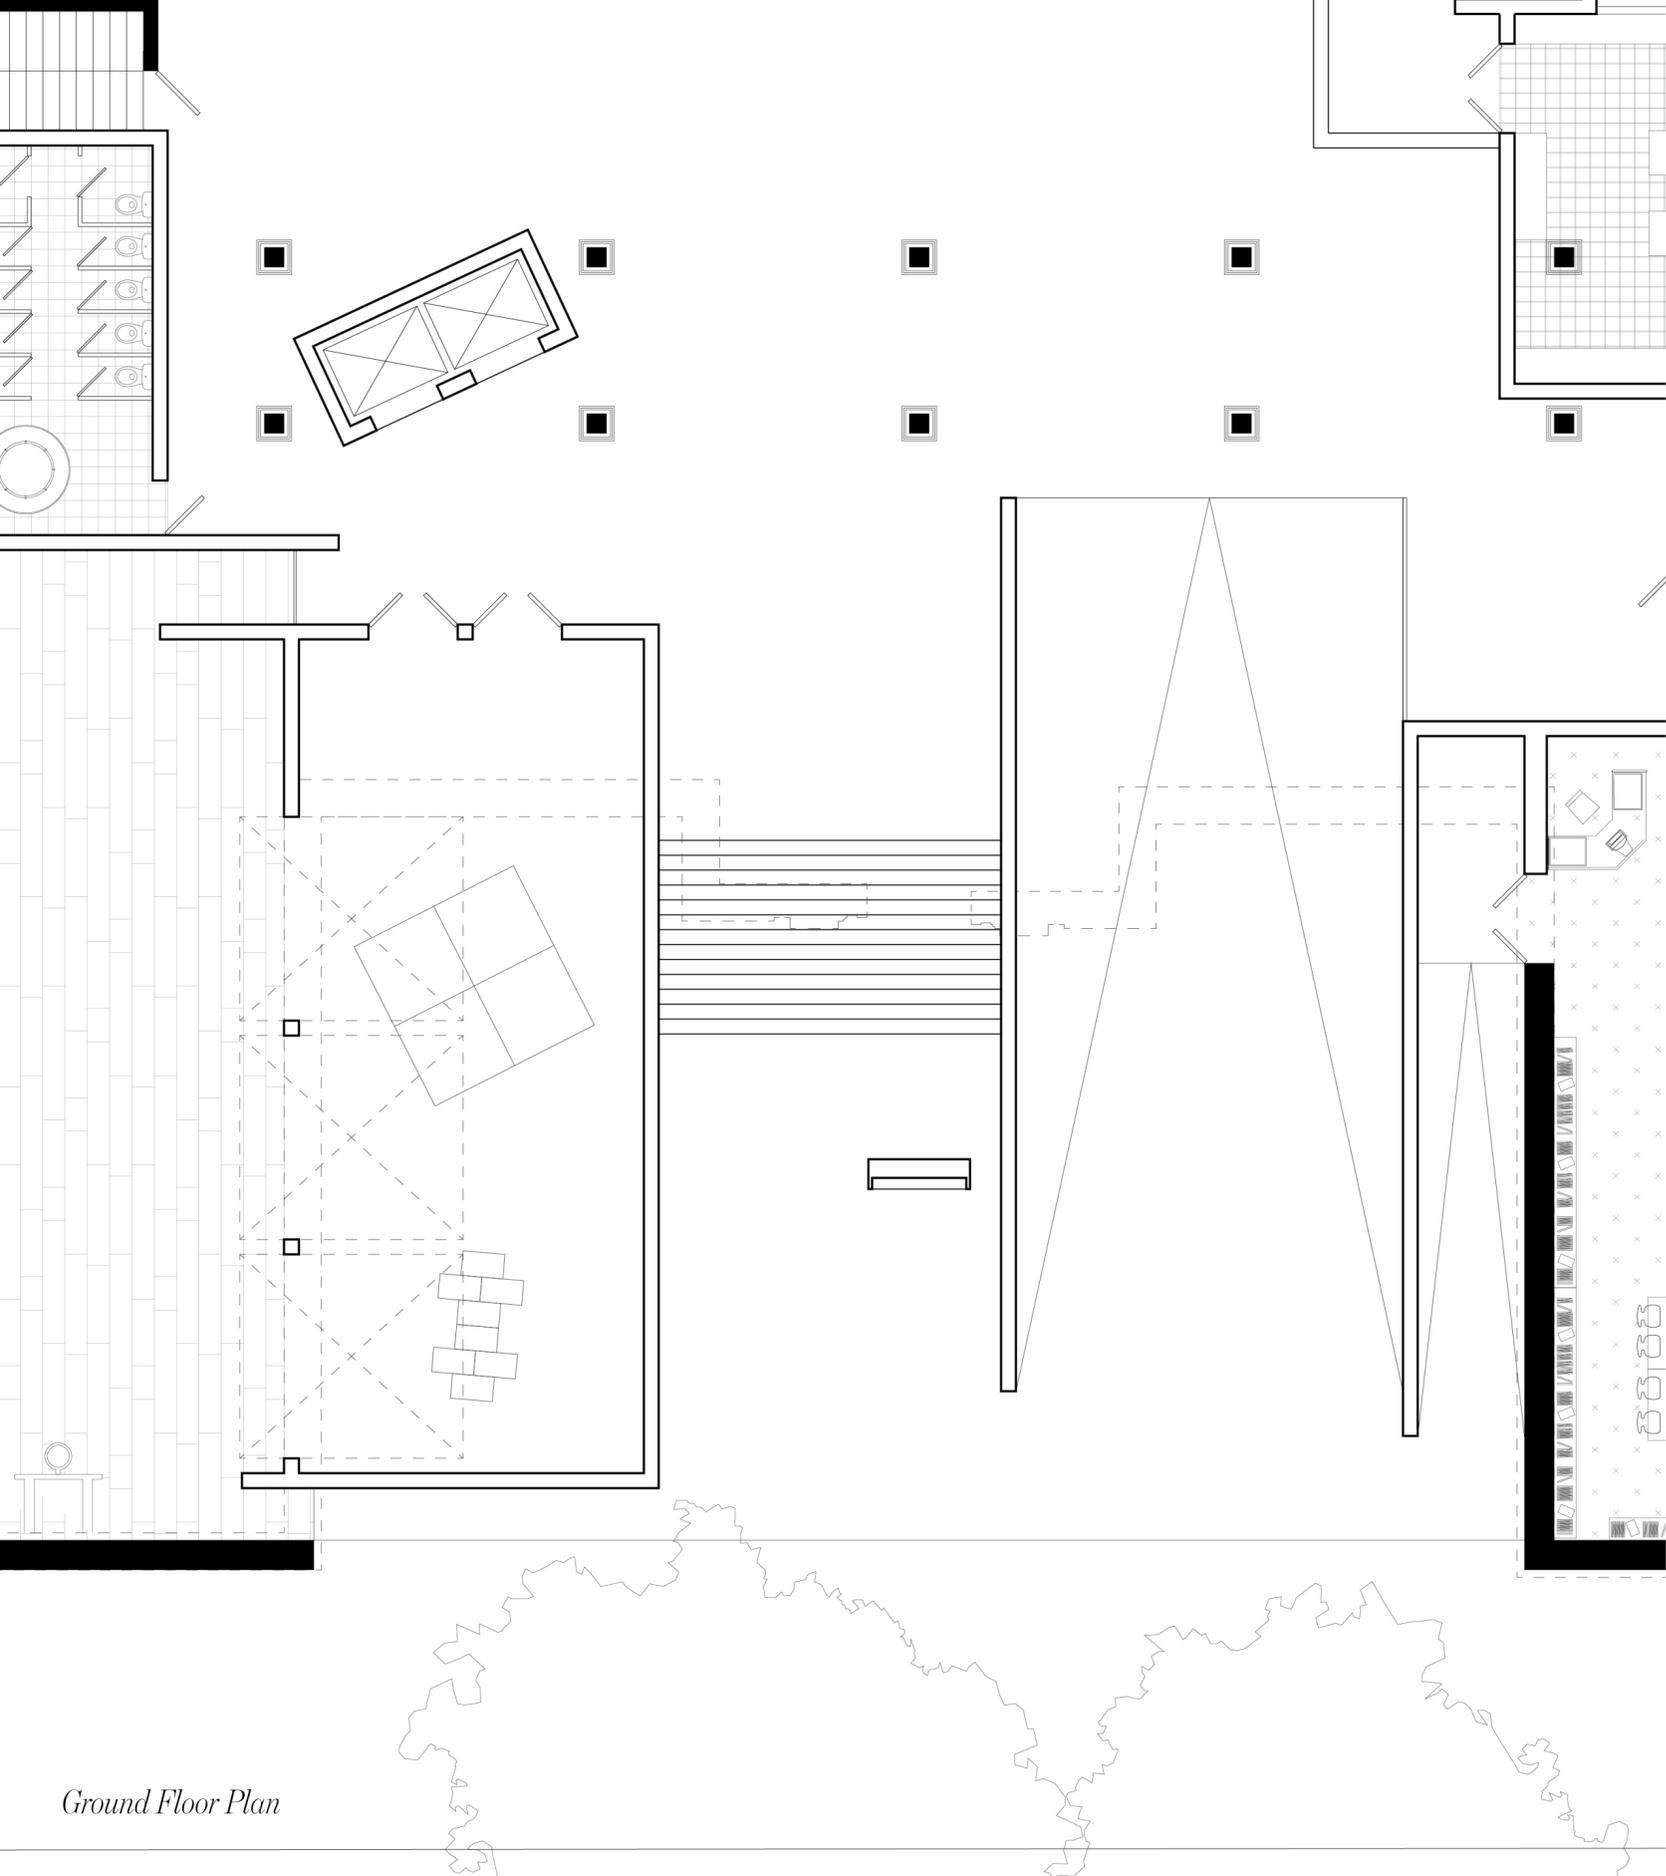


Ground Floor Plan





E 9th St. Entrance

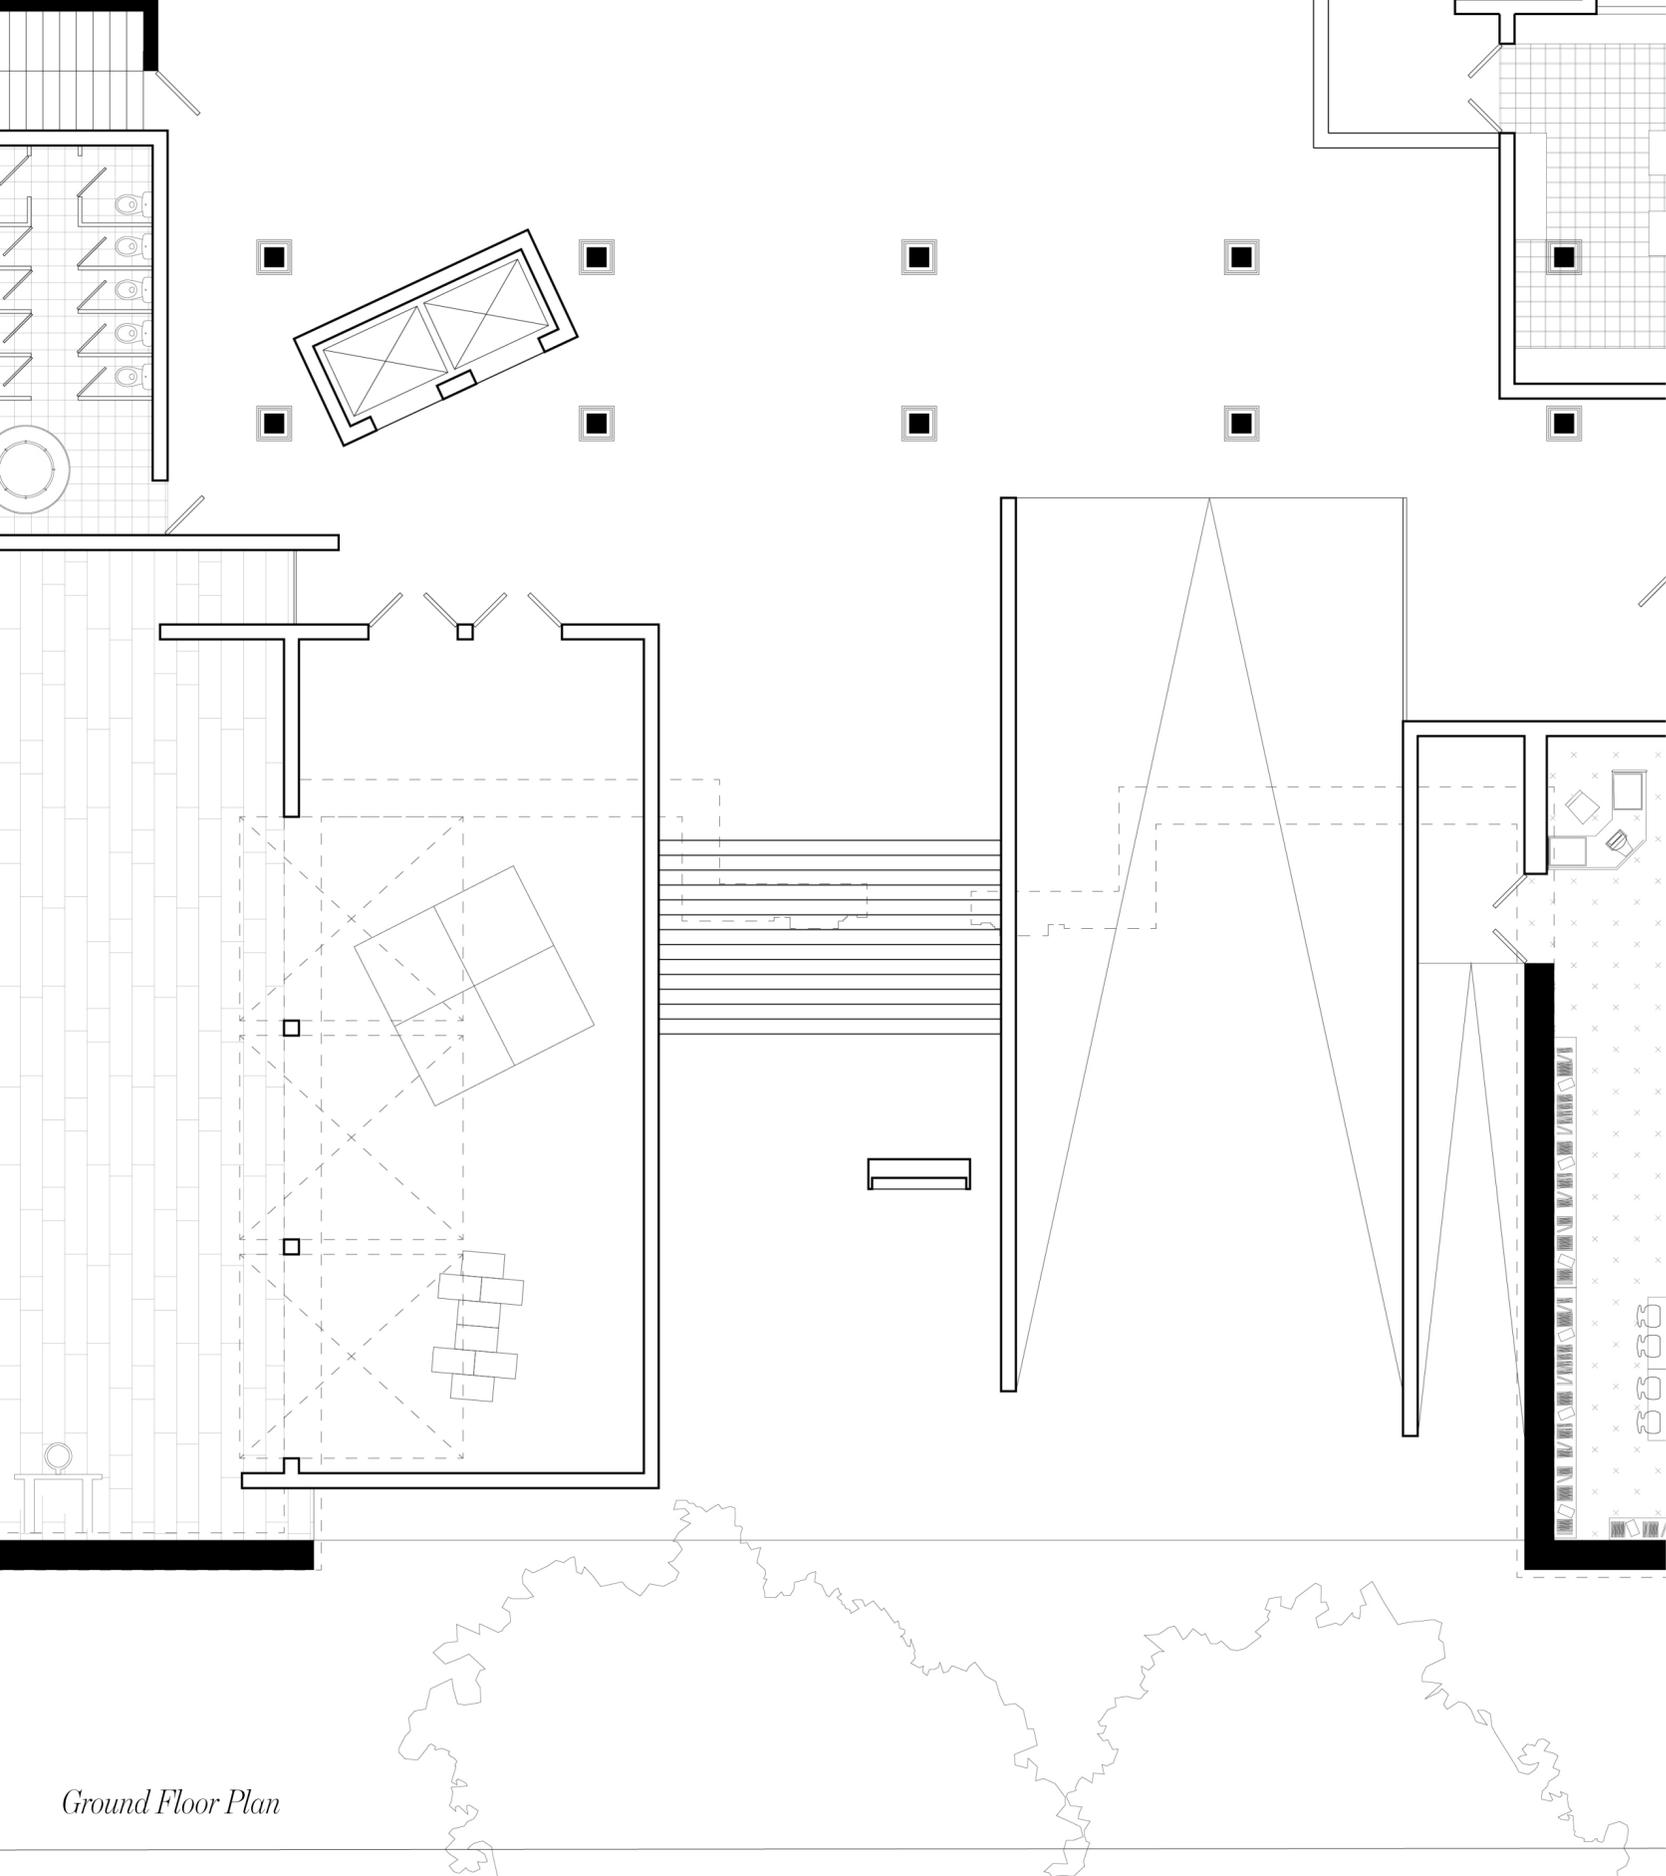


Ground Floor Plan

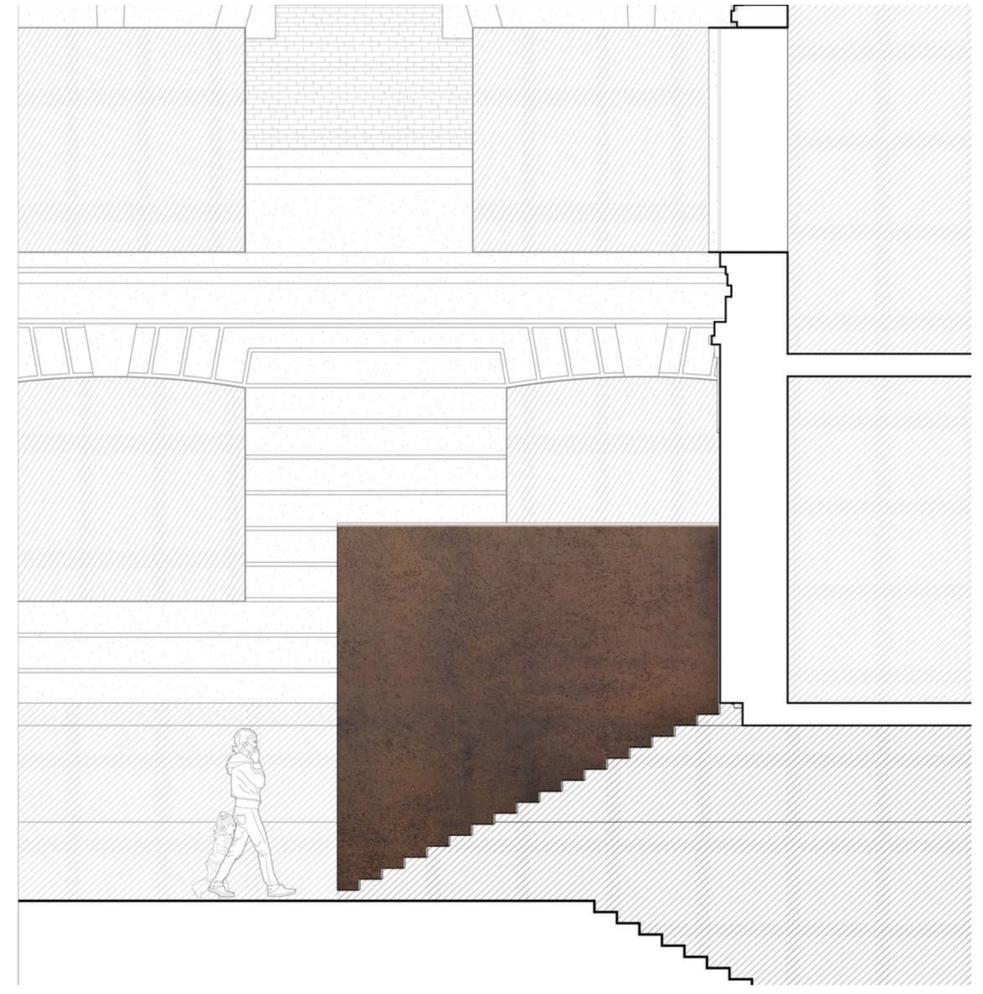


E 9th St. Entrance

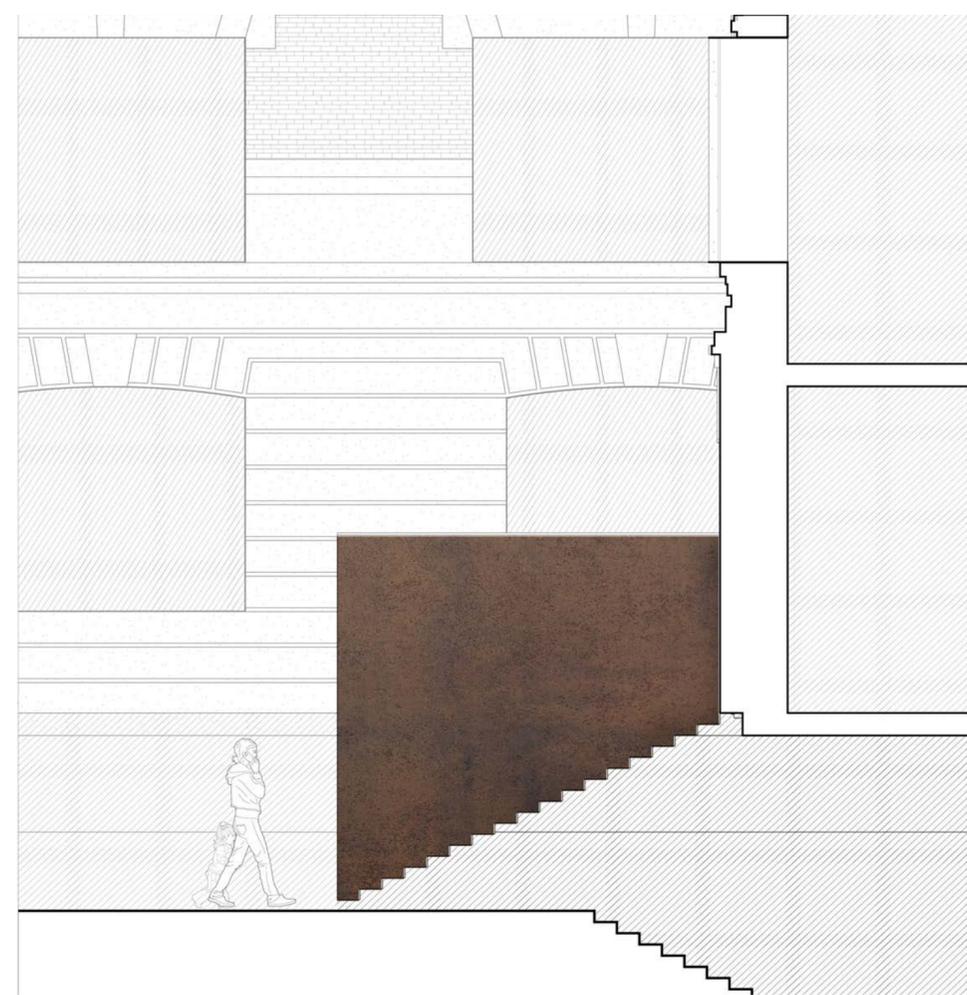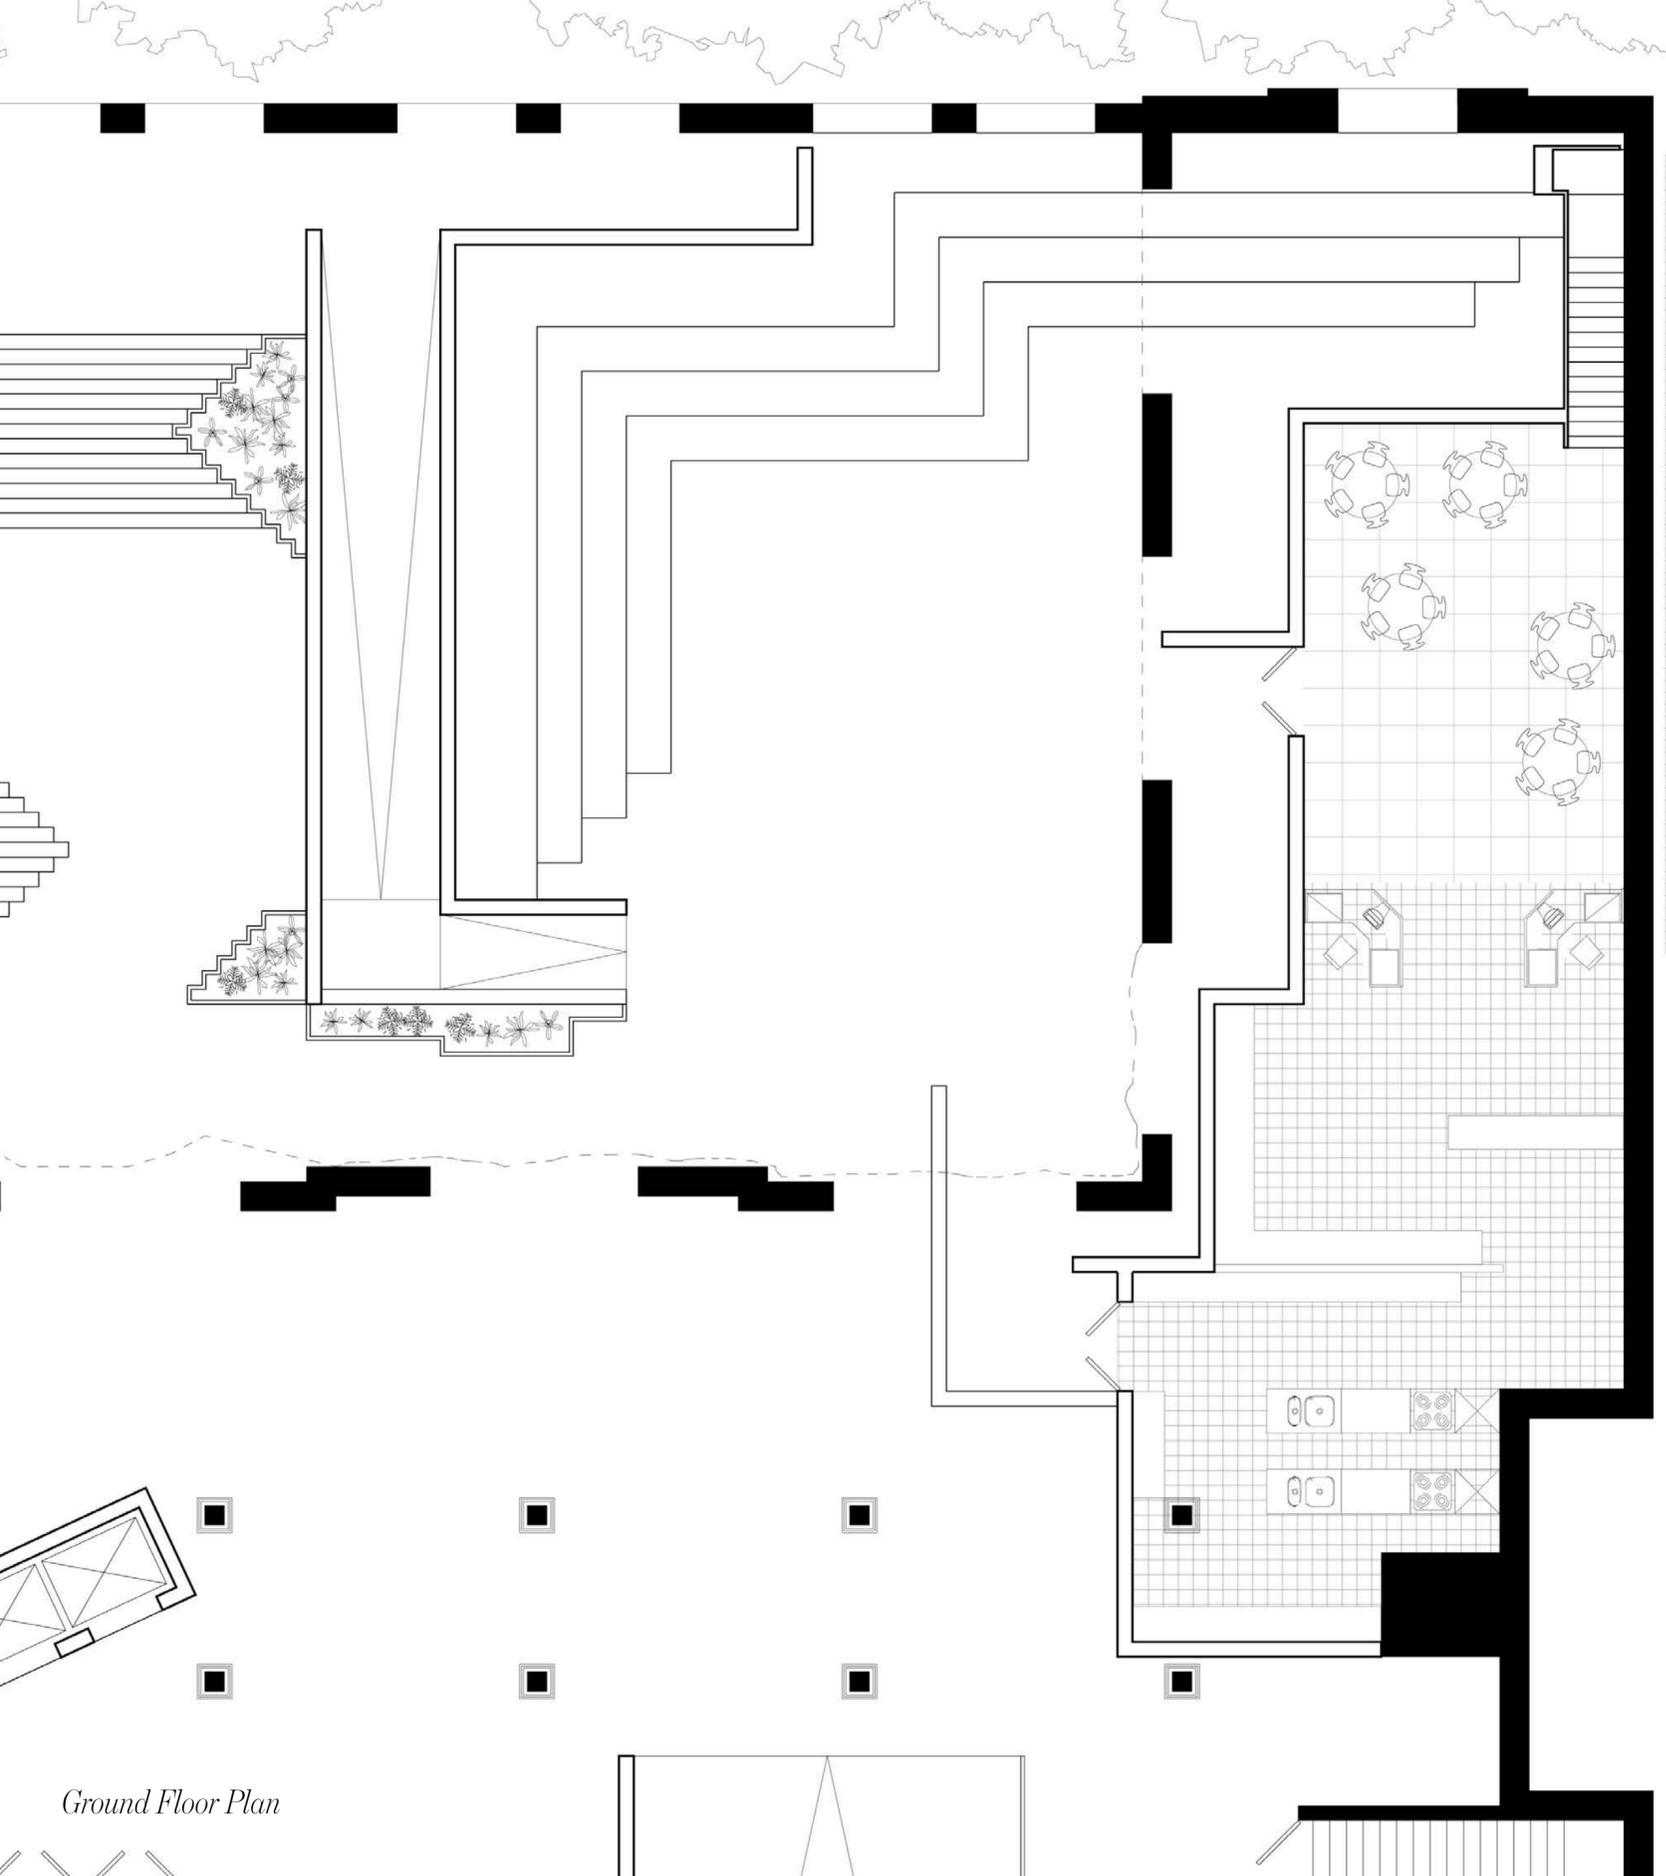



*E 9th St. Entrance*

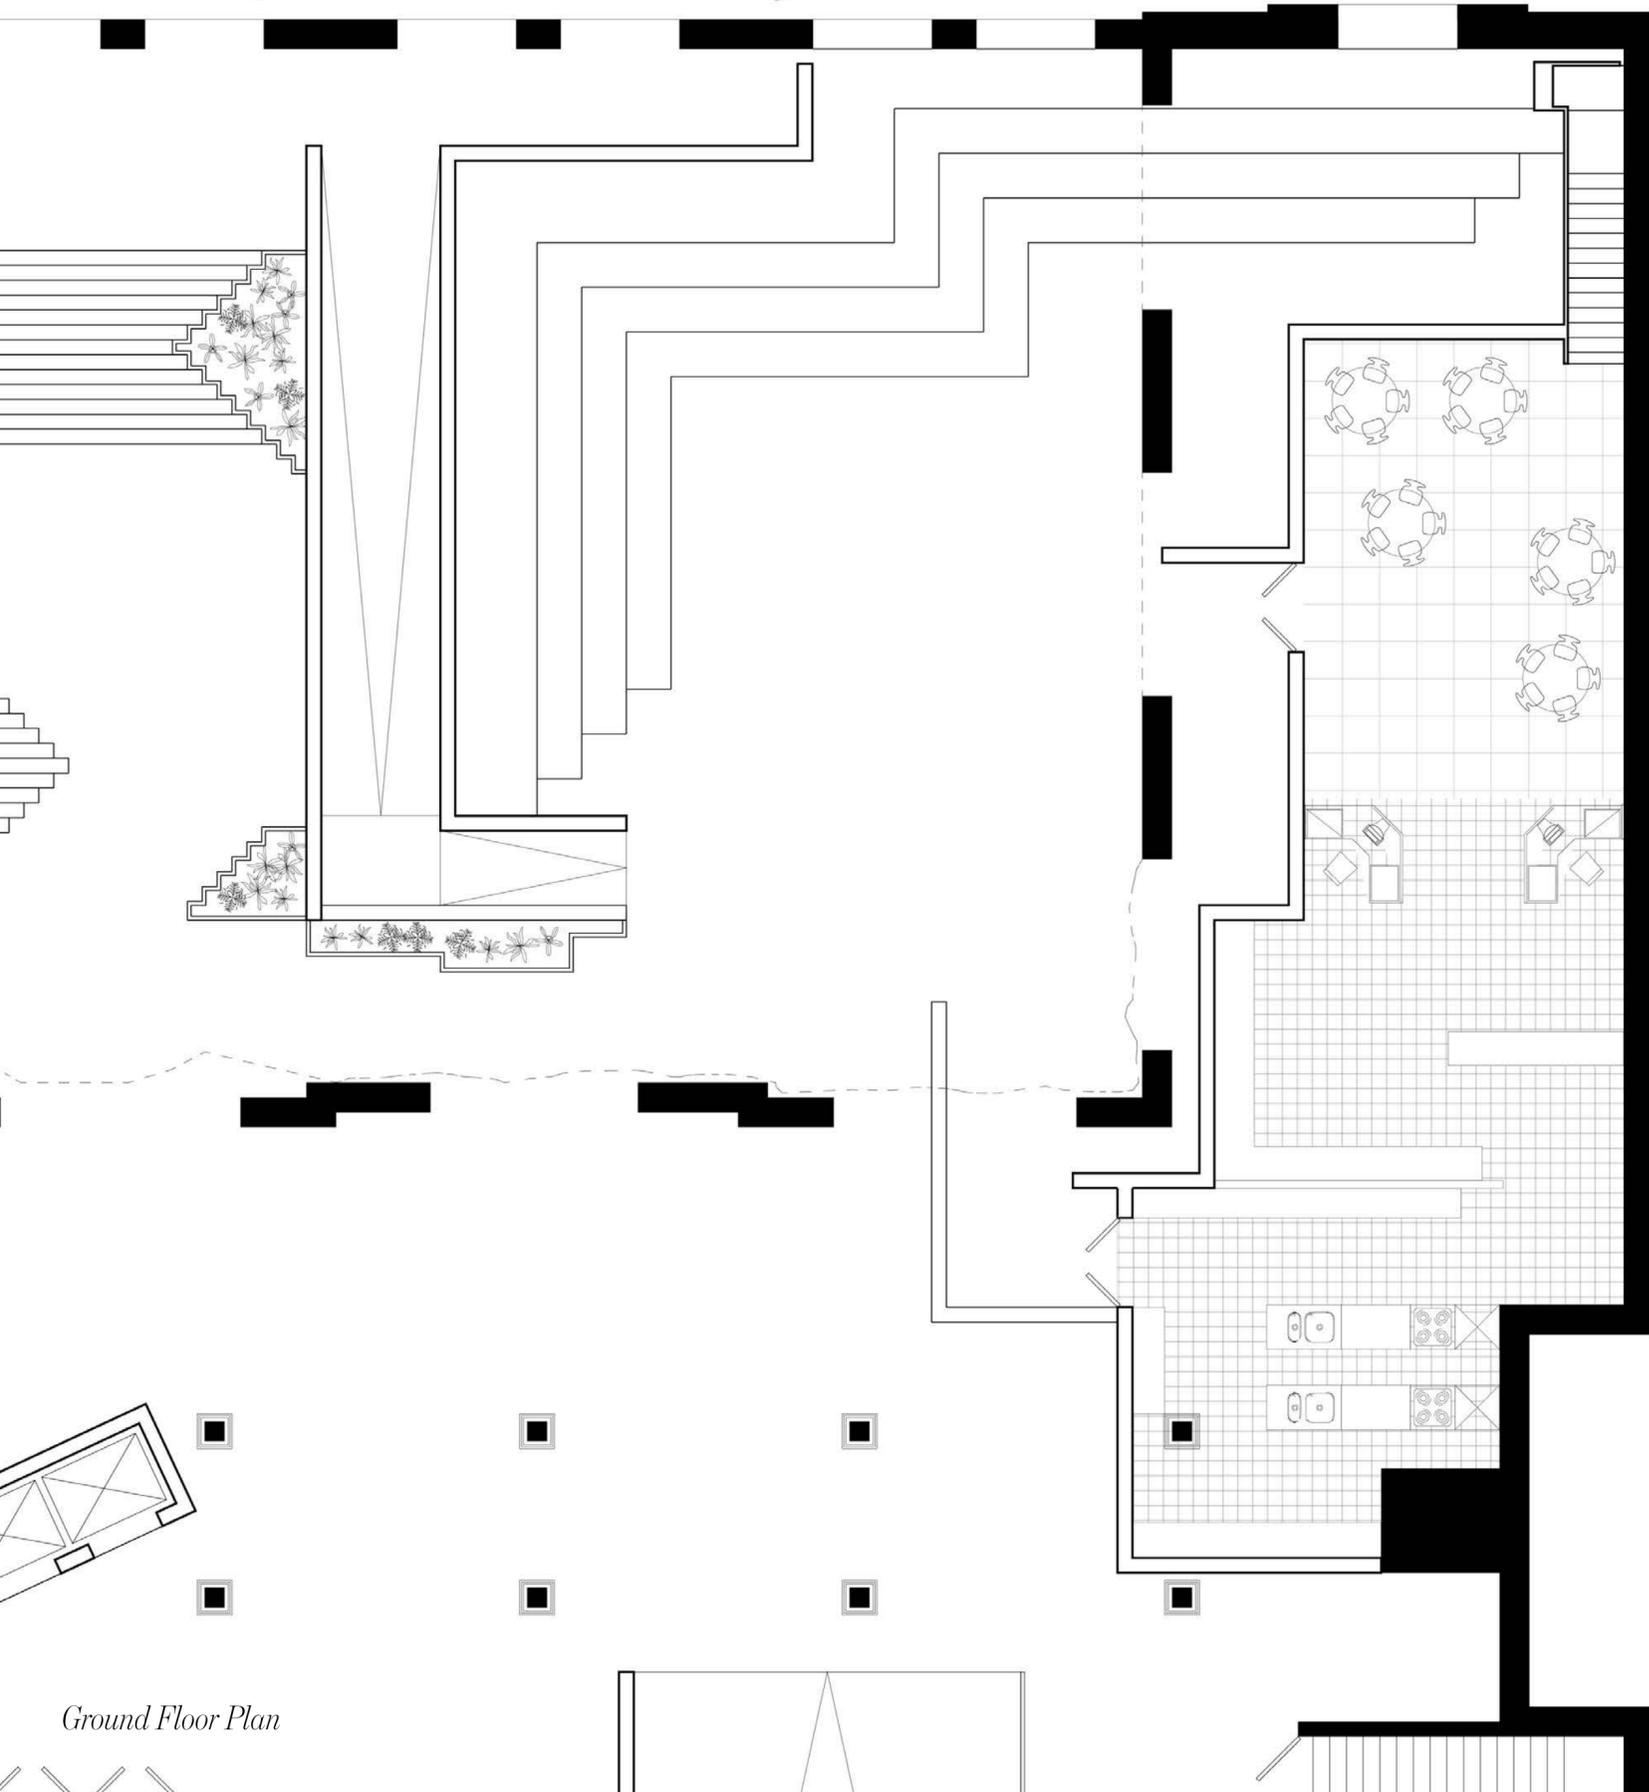


Ground Floor Plan

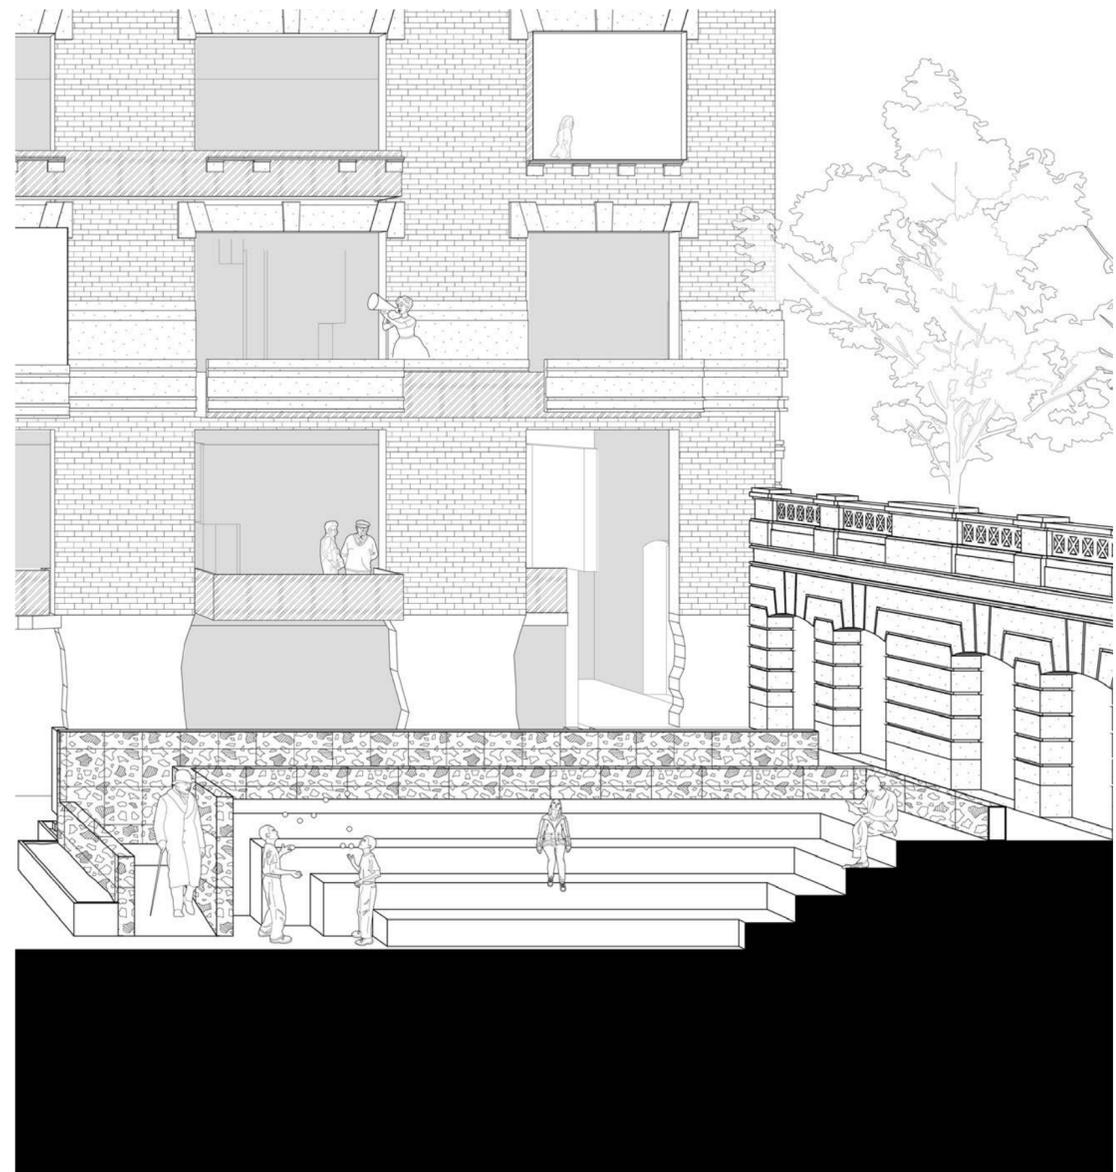

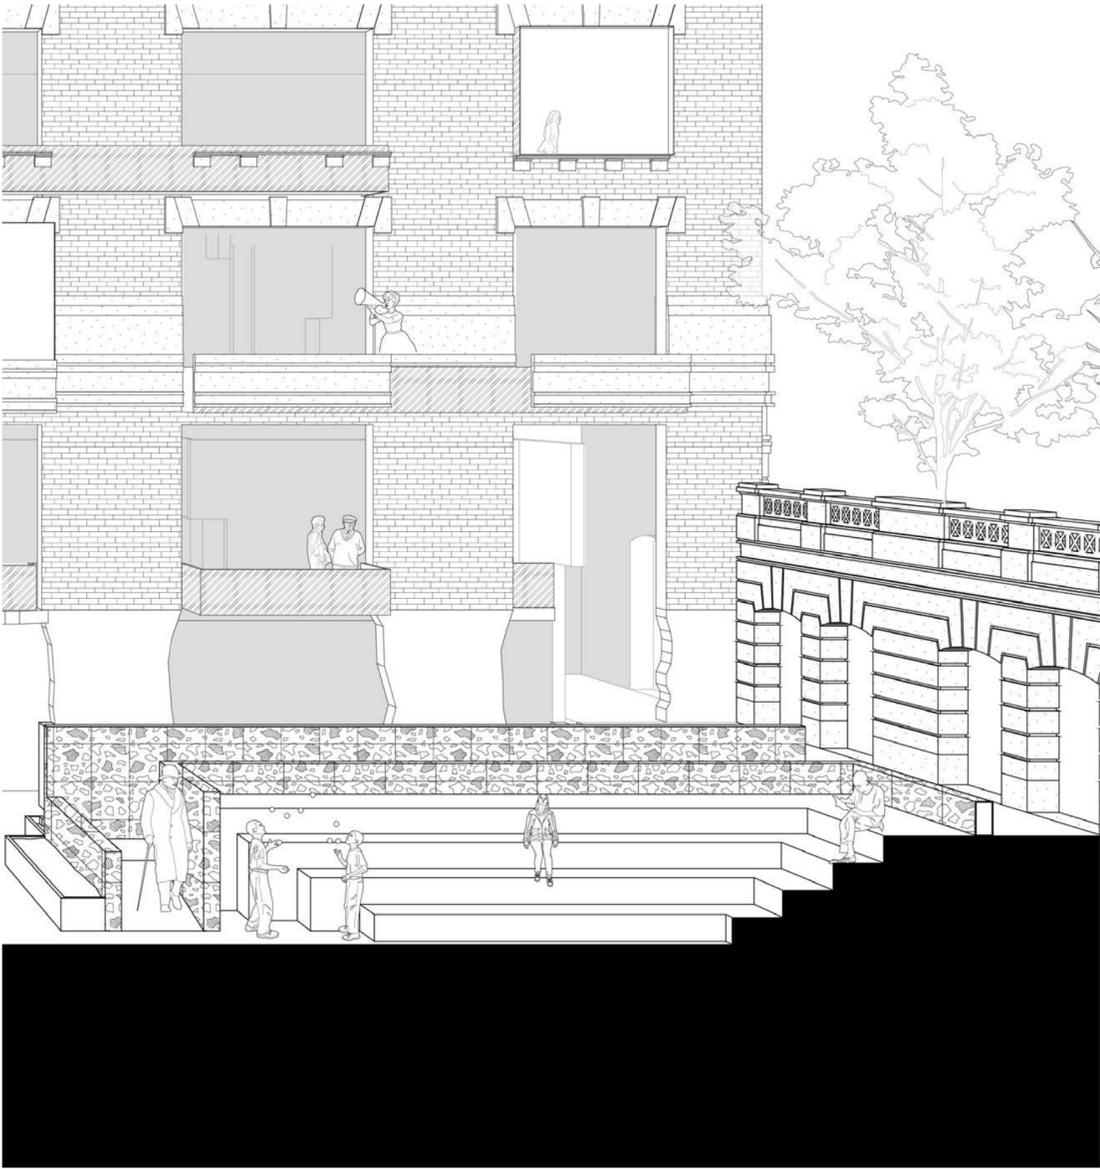


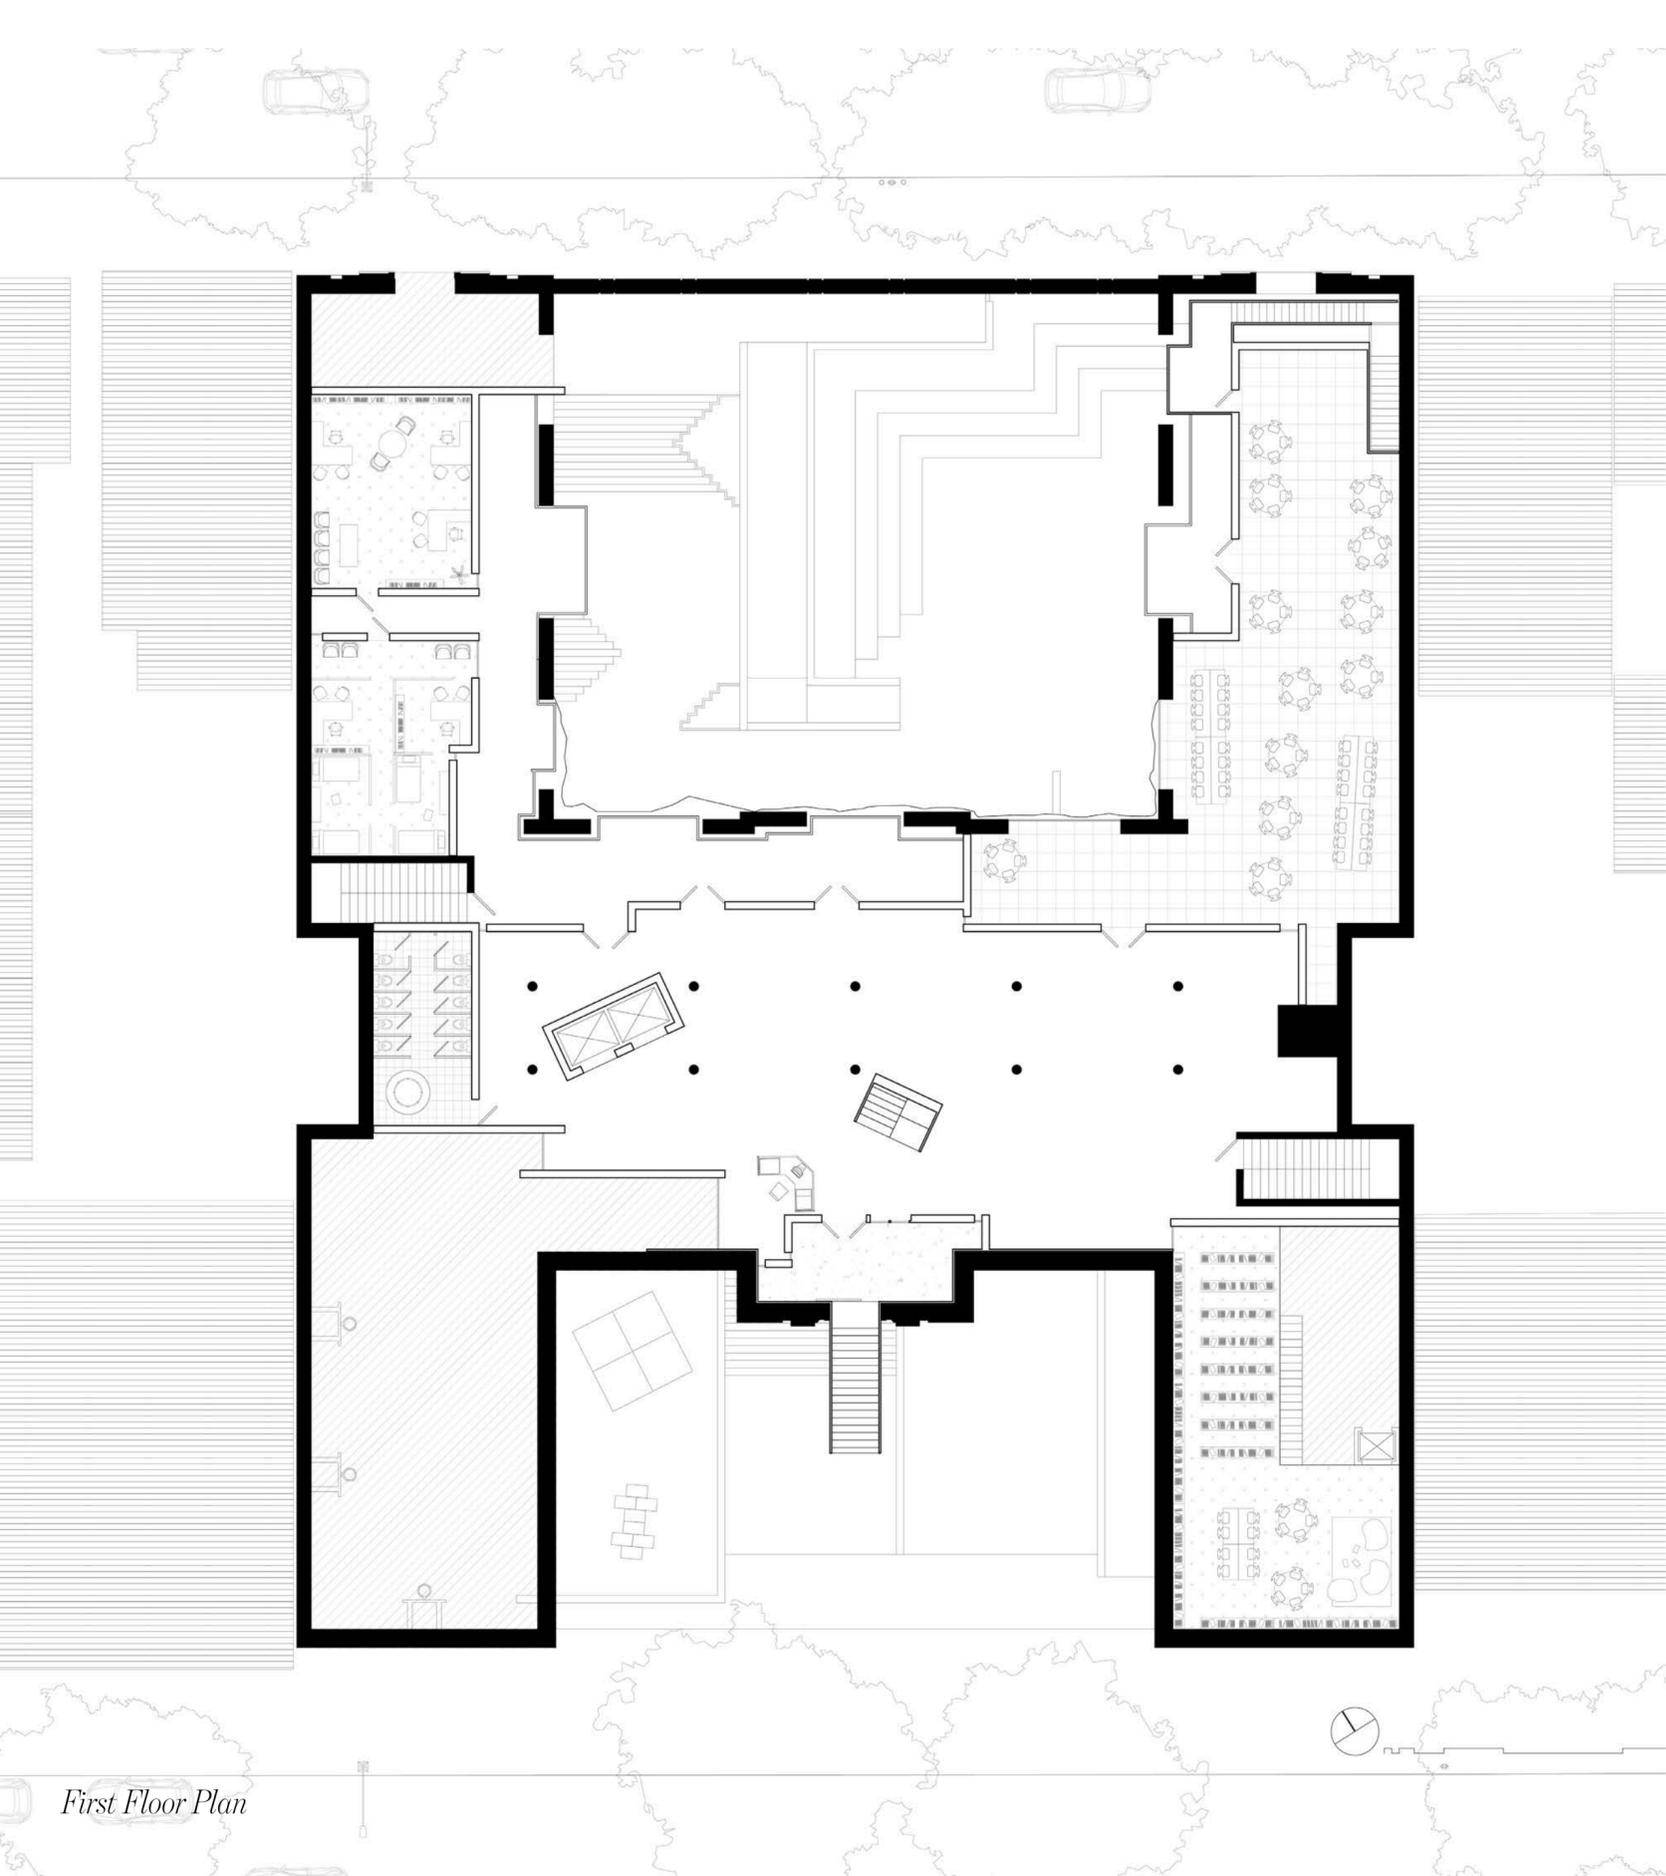


First Floor Plan

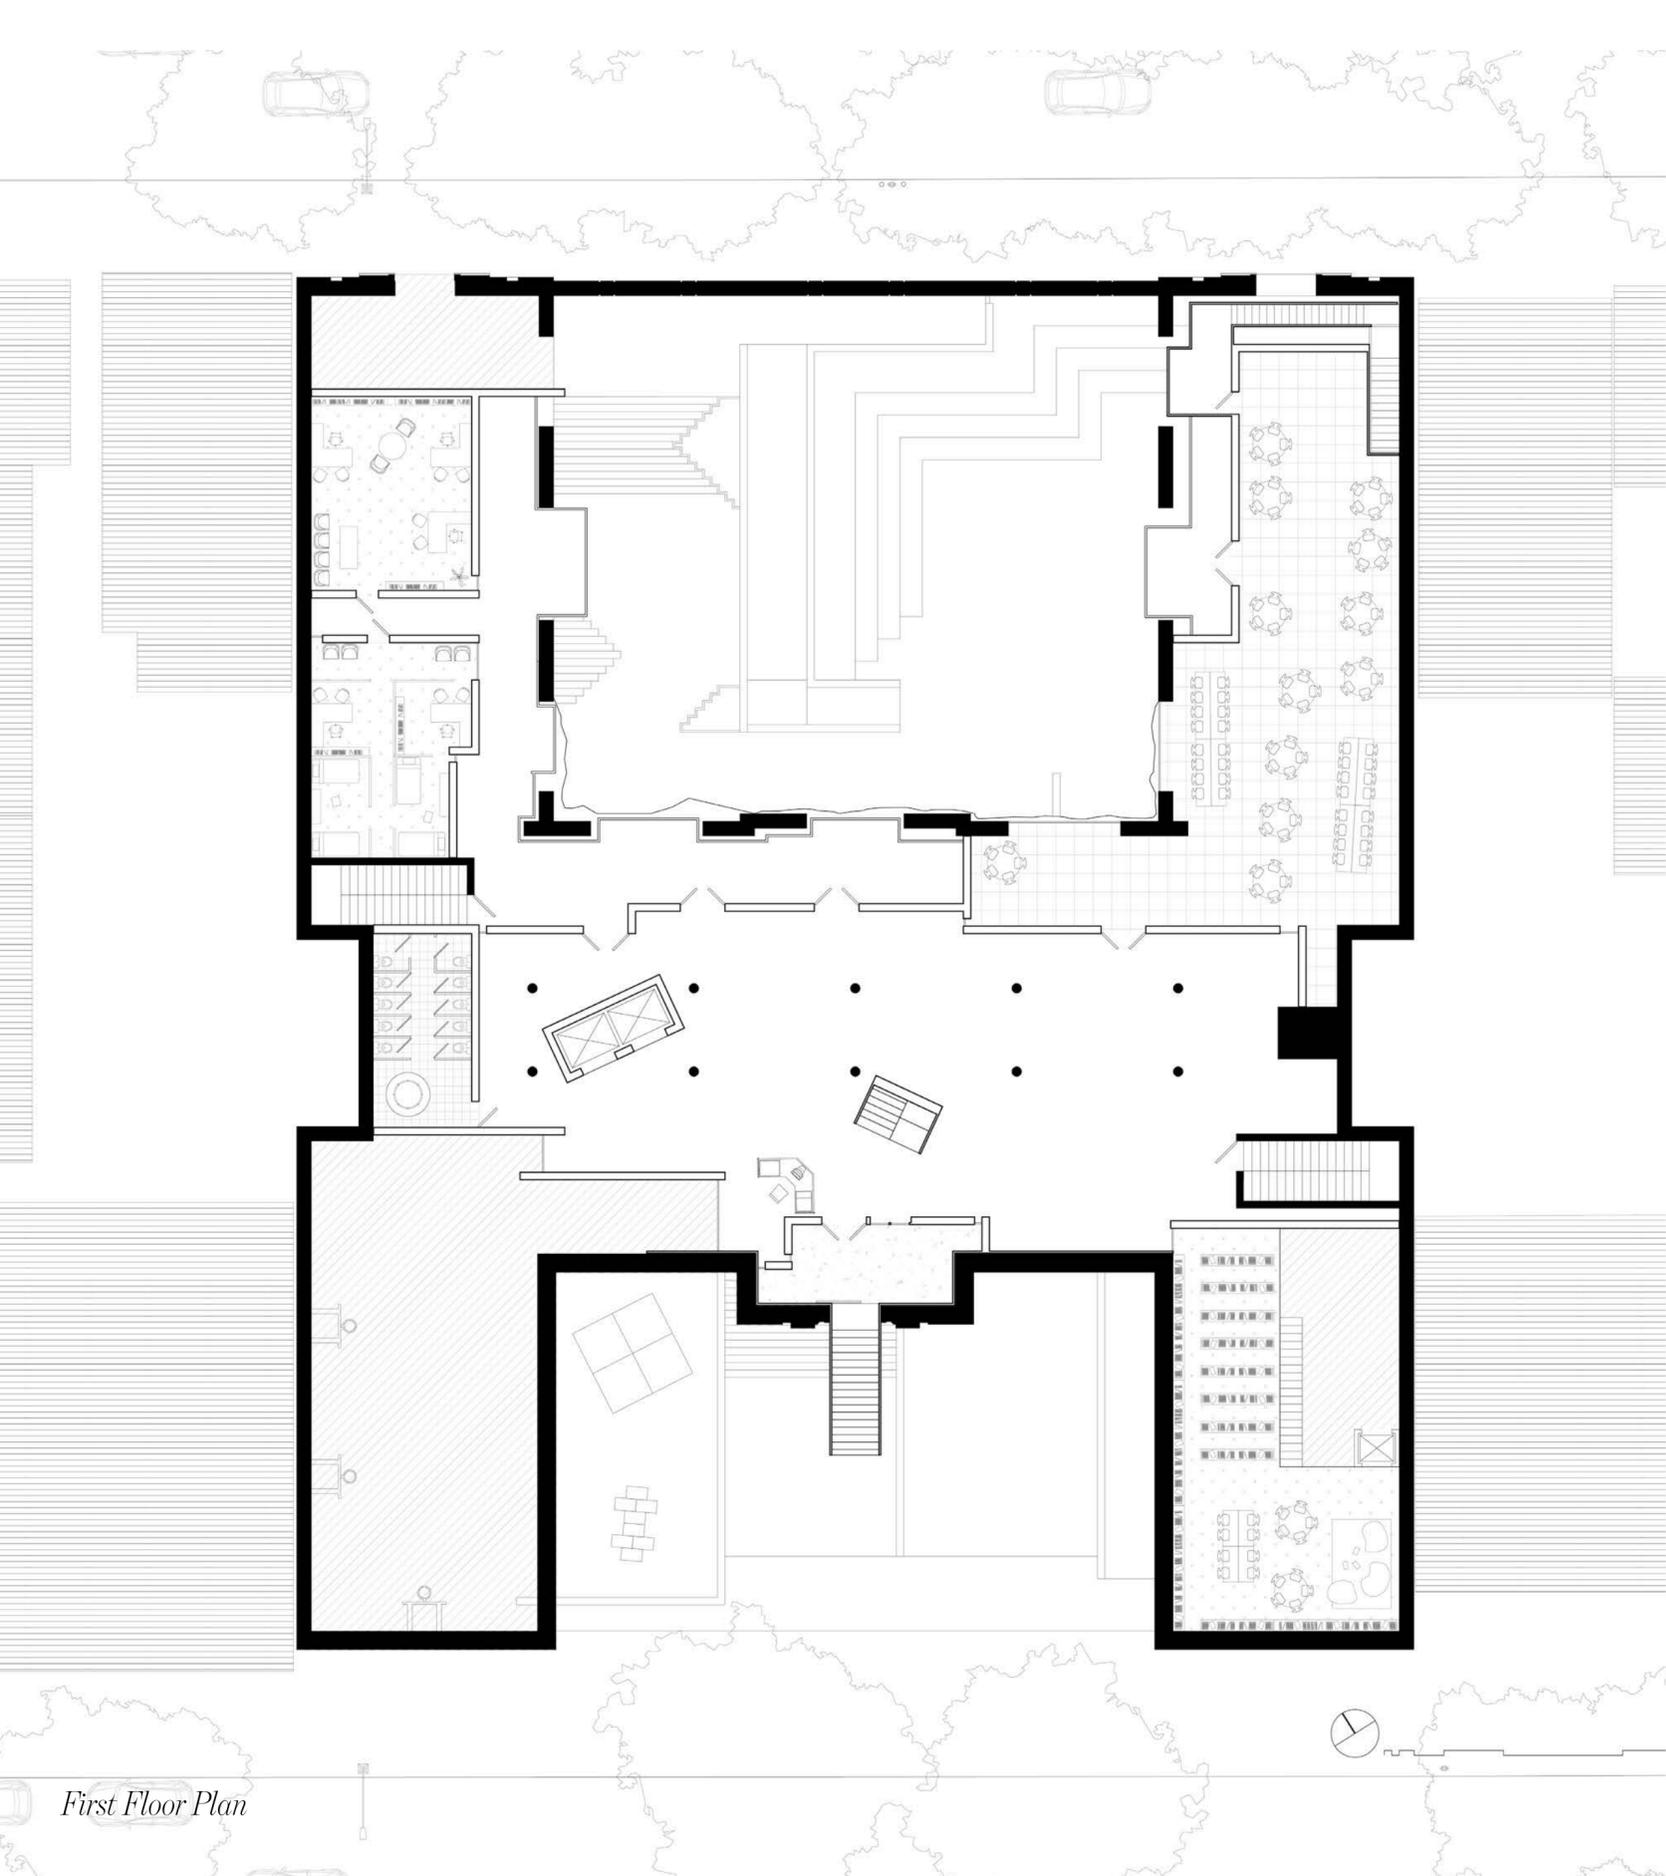


*First Floor Plan*

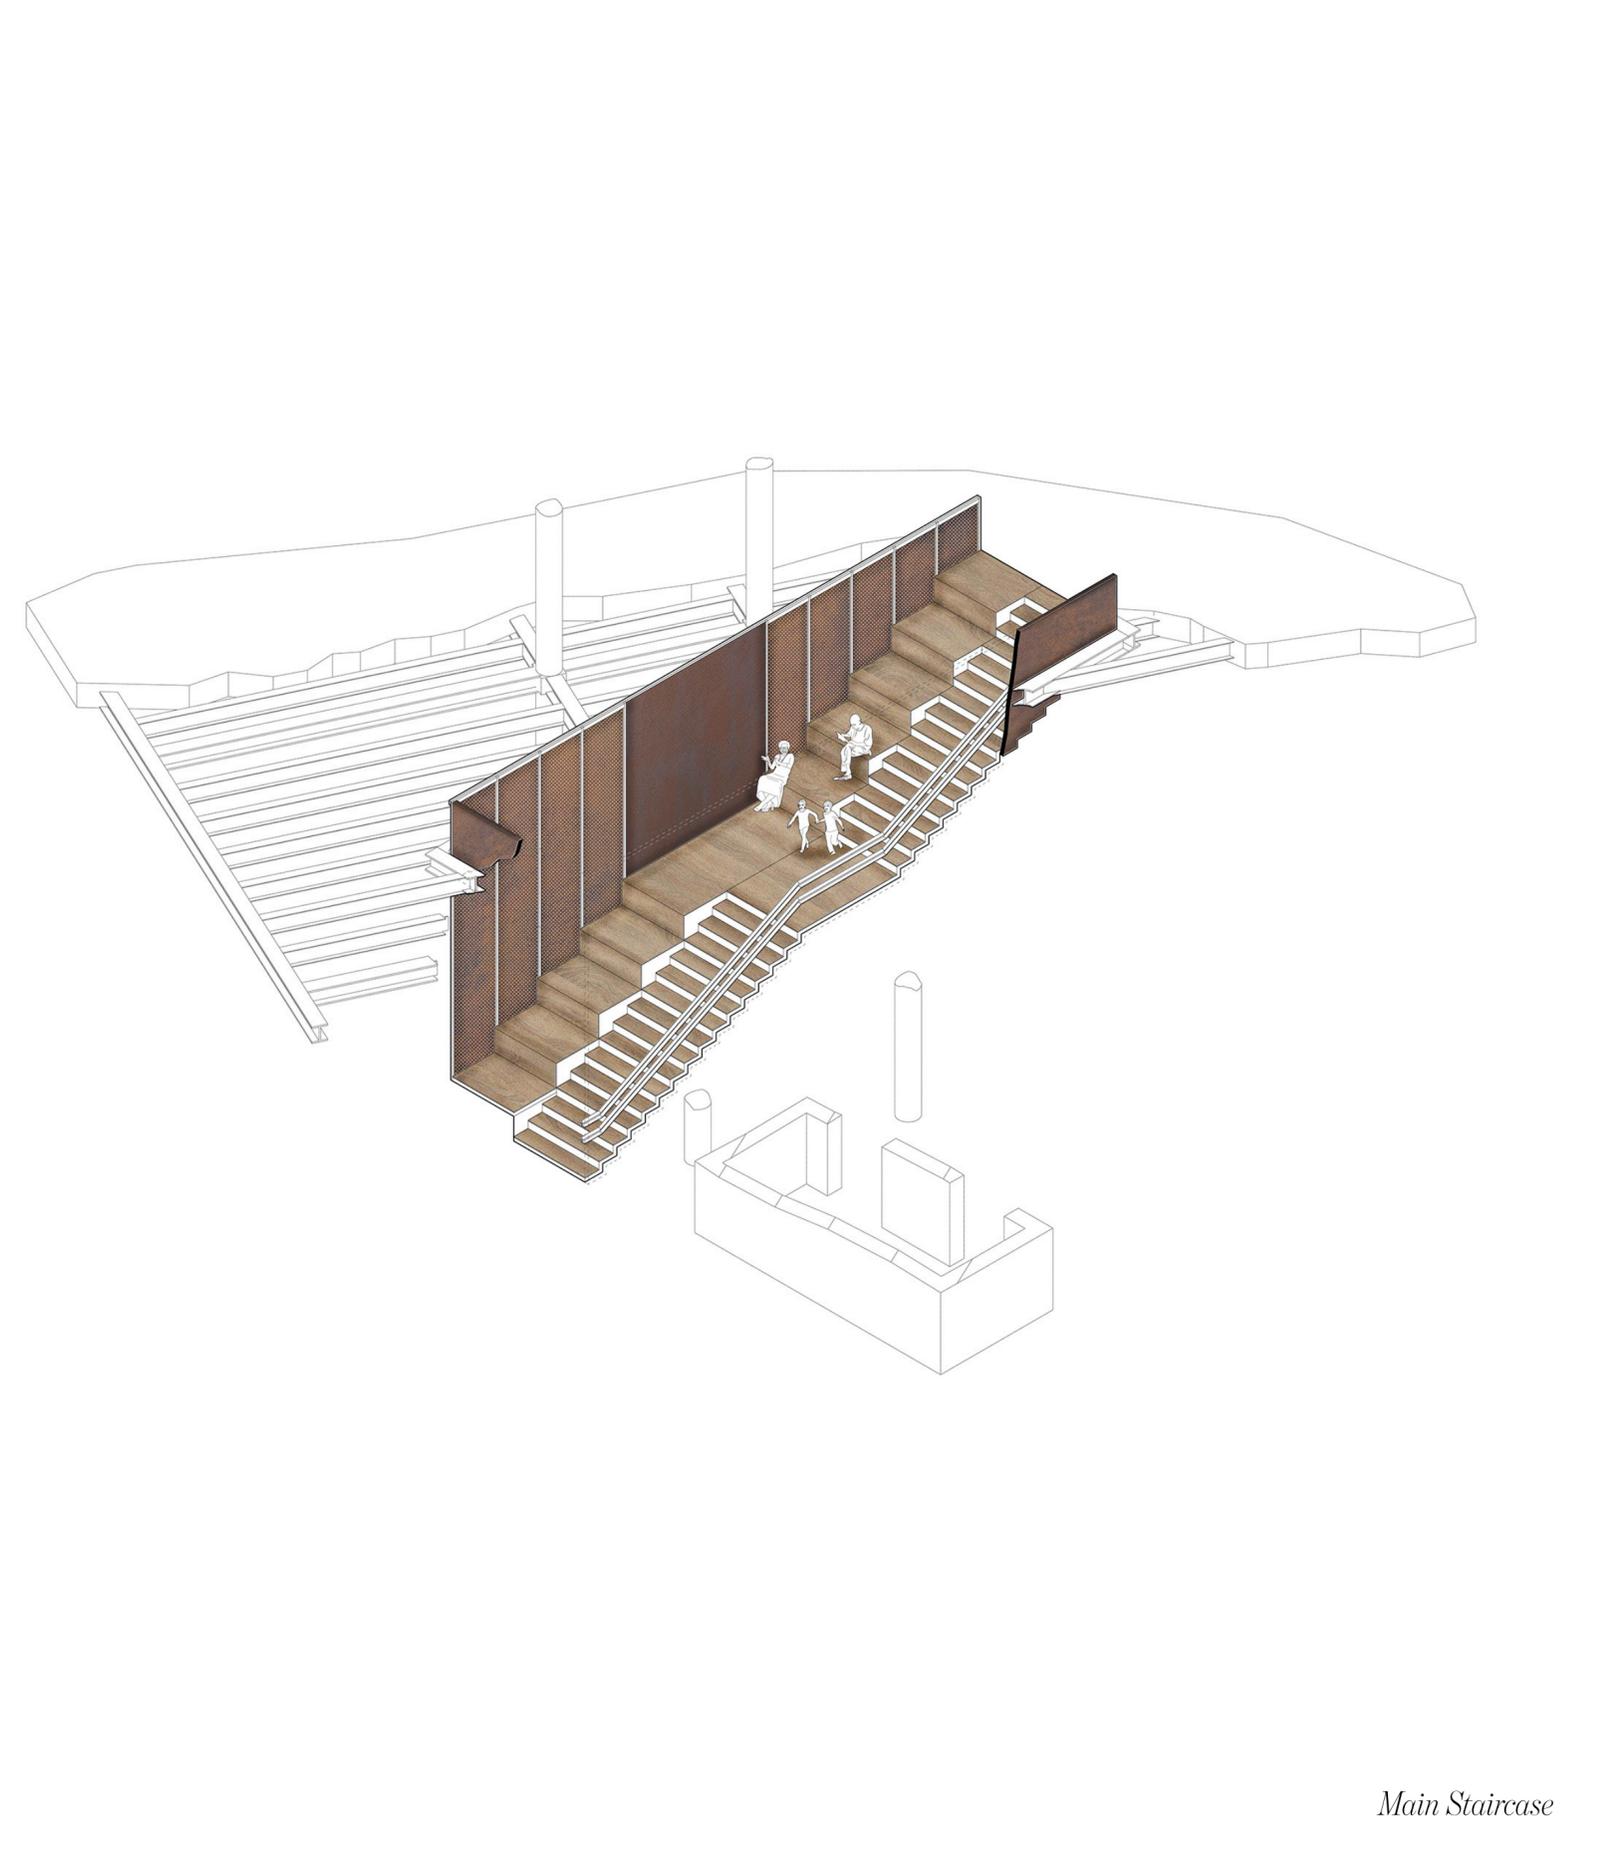


*Main Staircase*

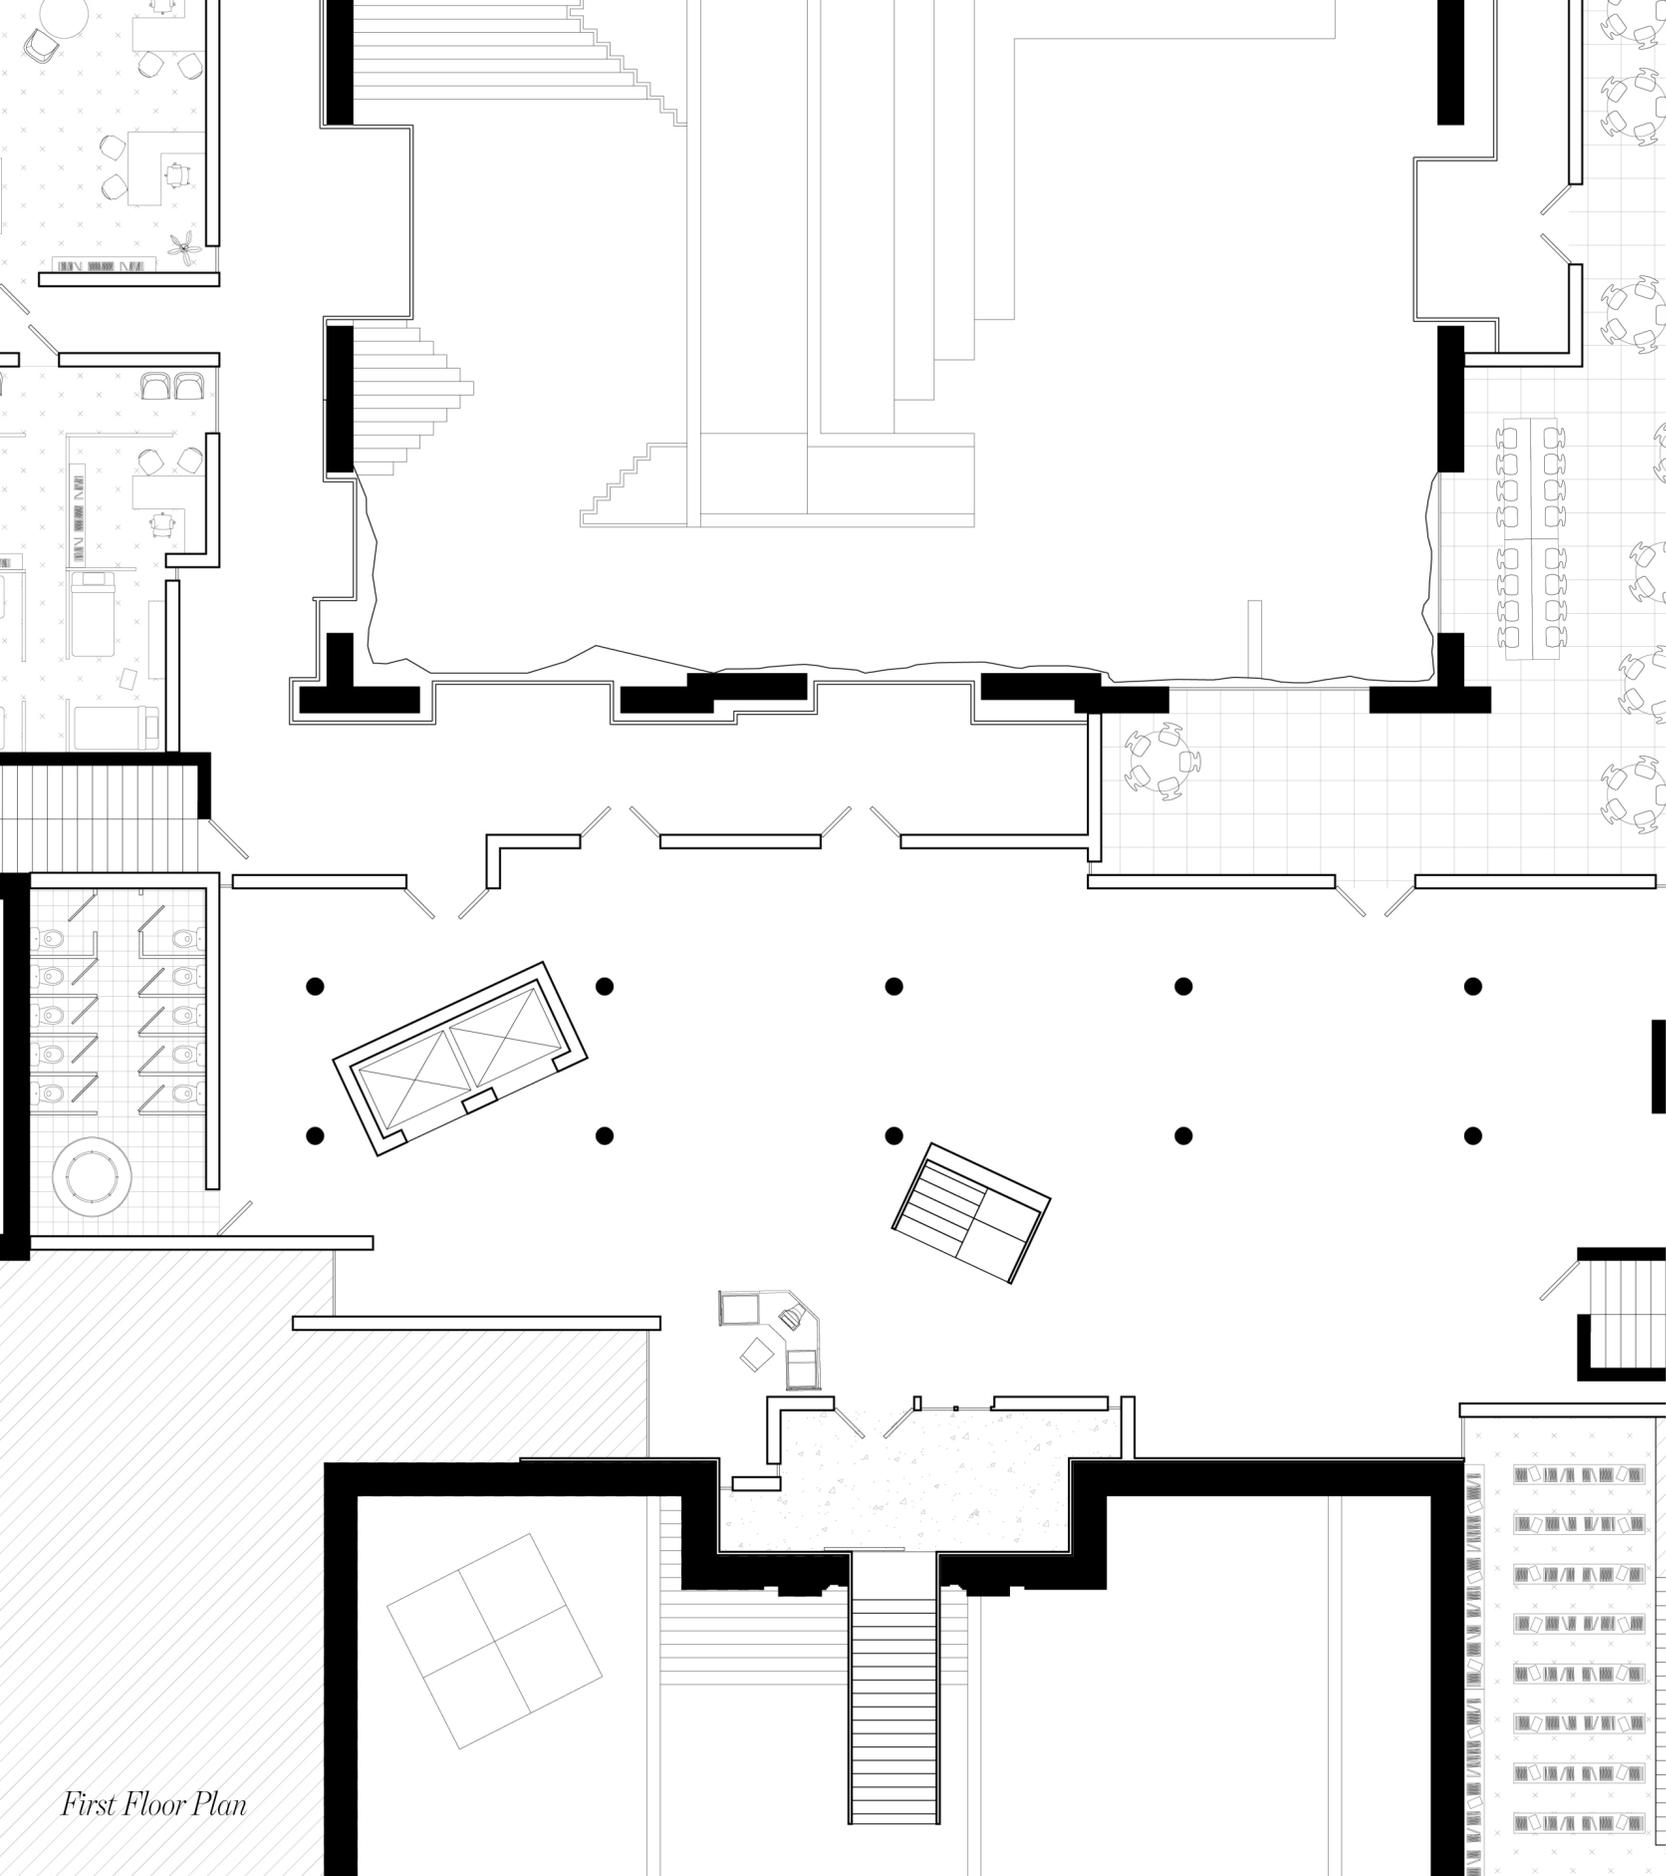


*First Floor Plan*

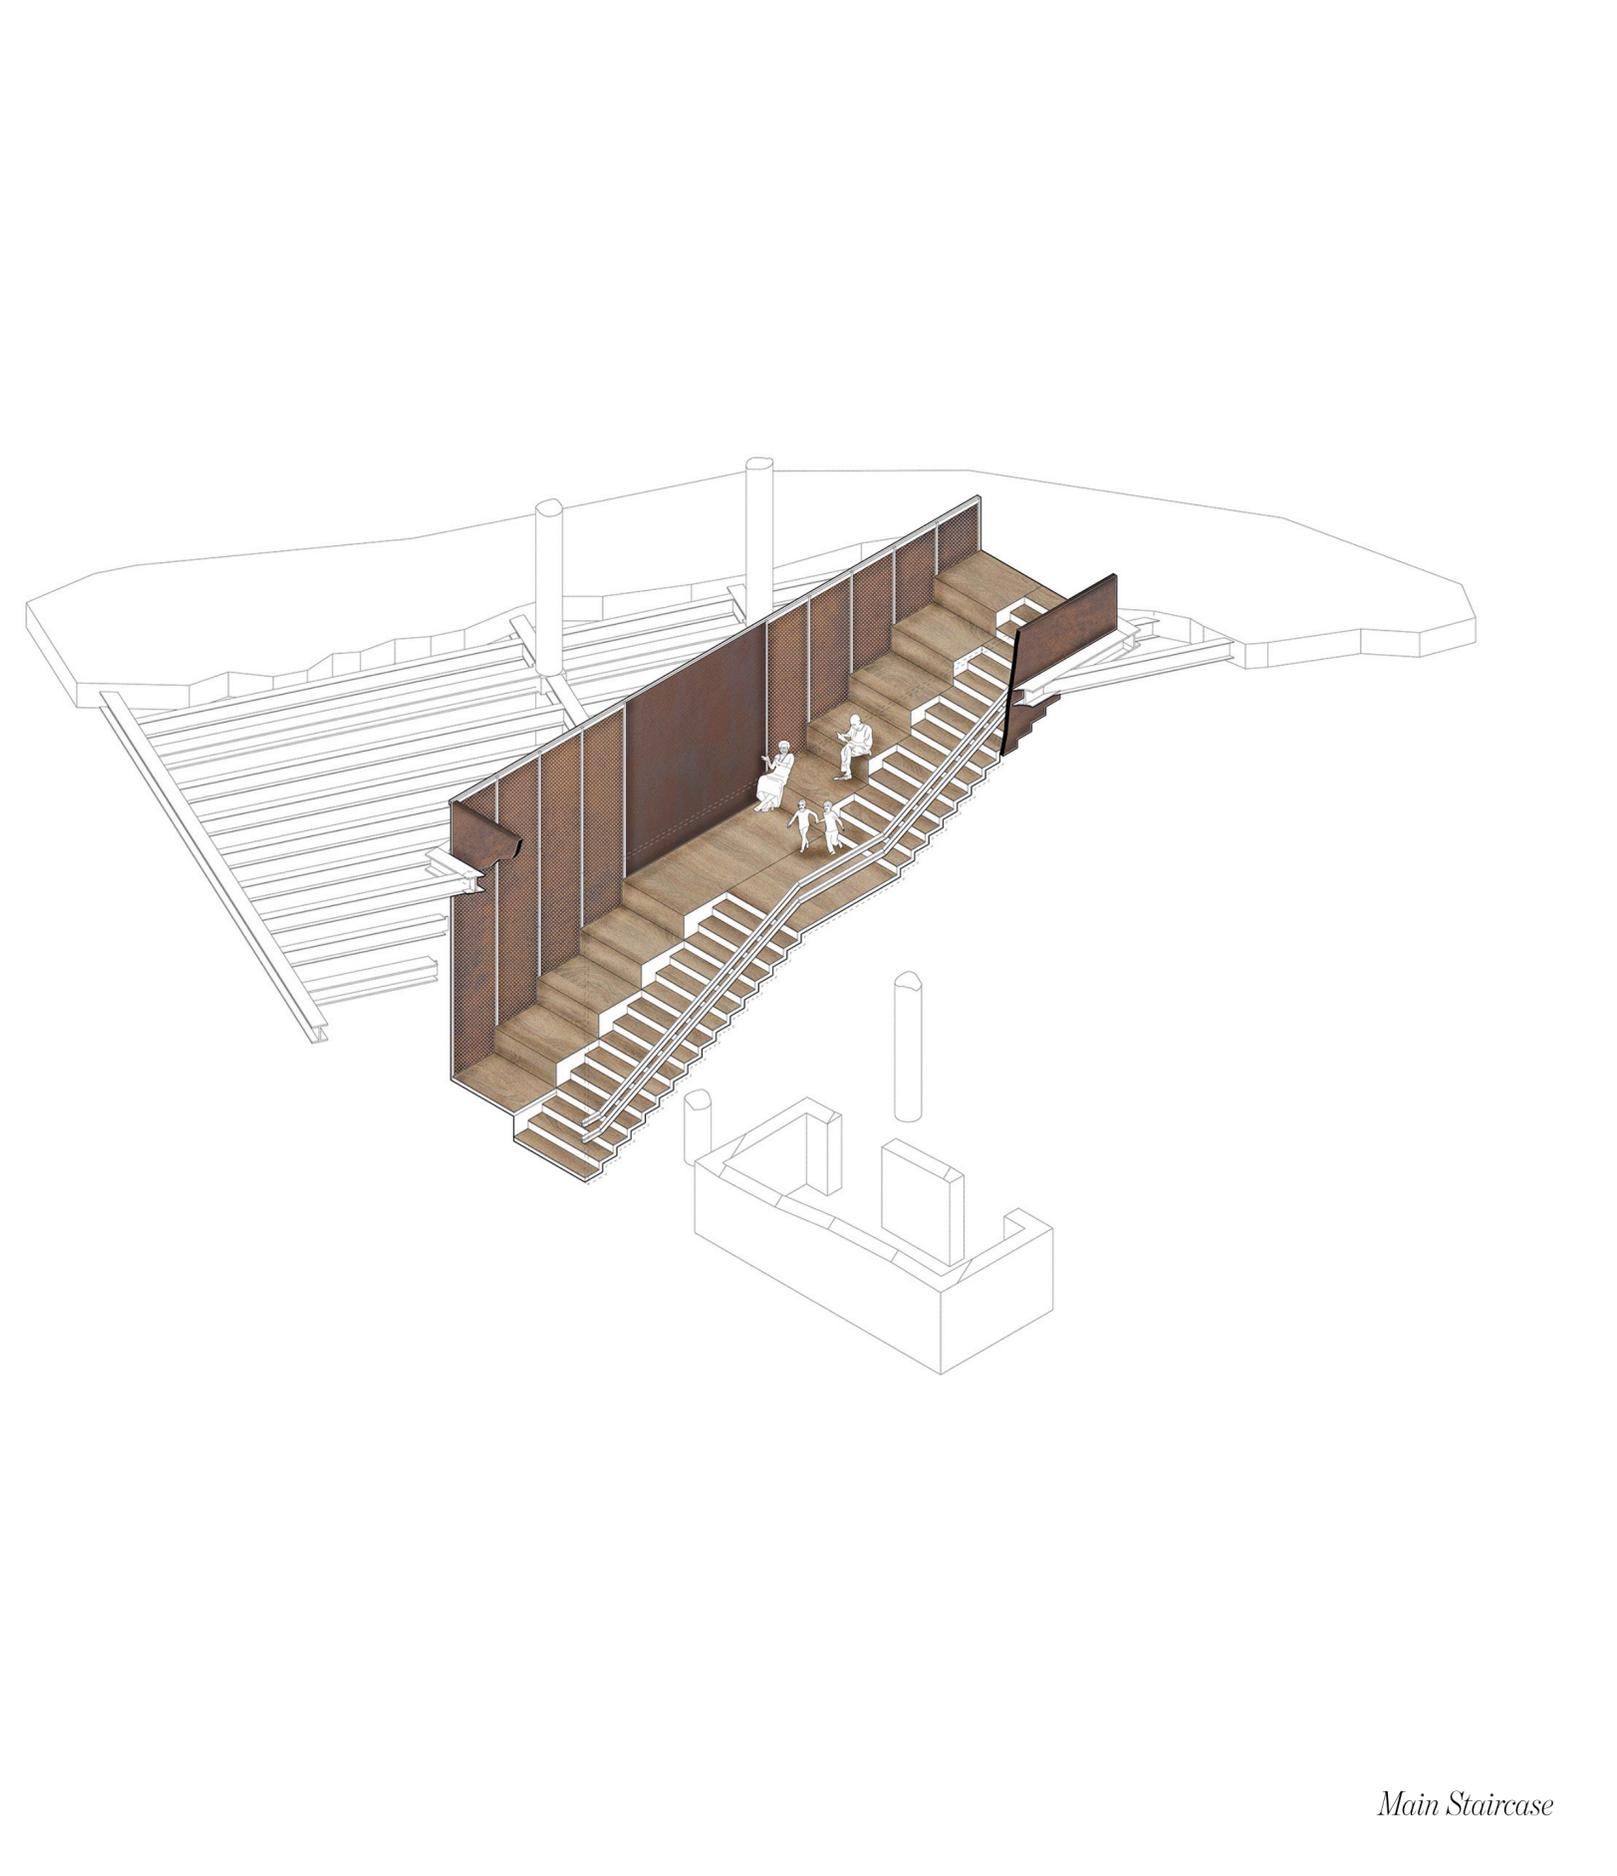


*Main Staircase*

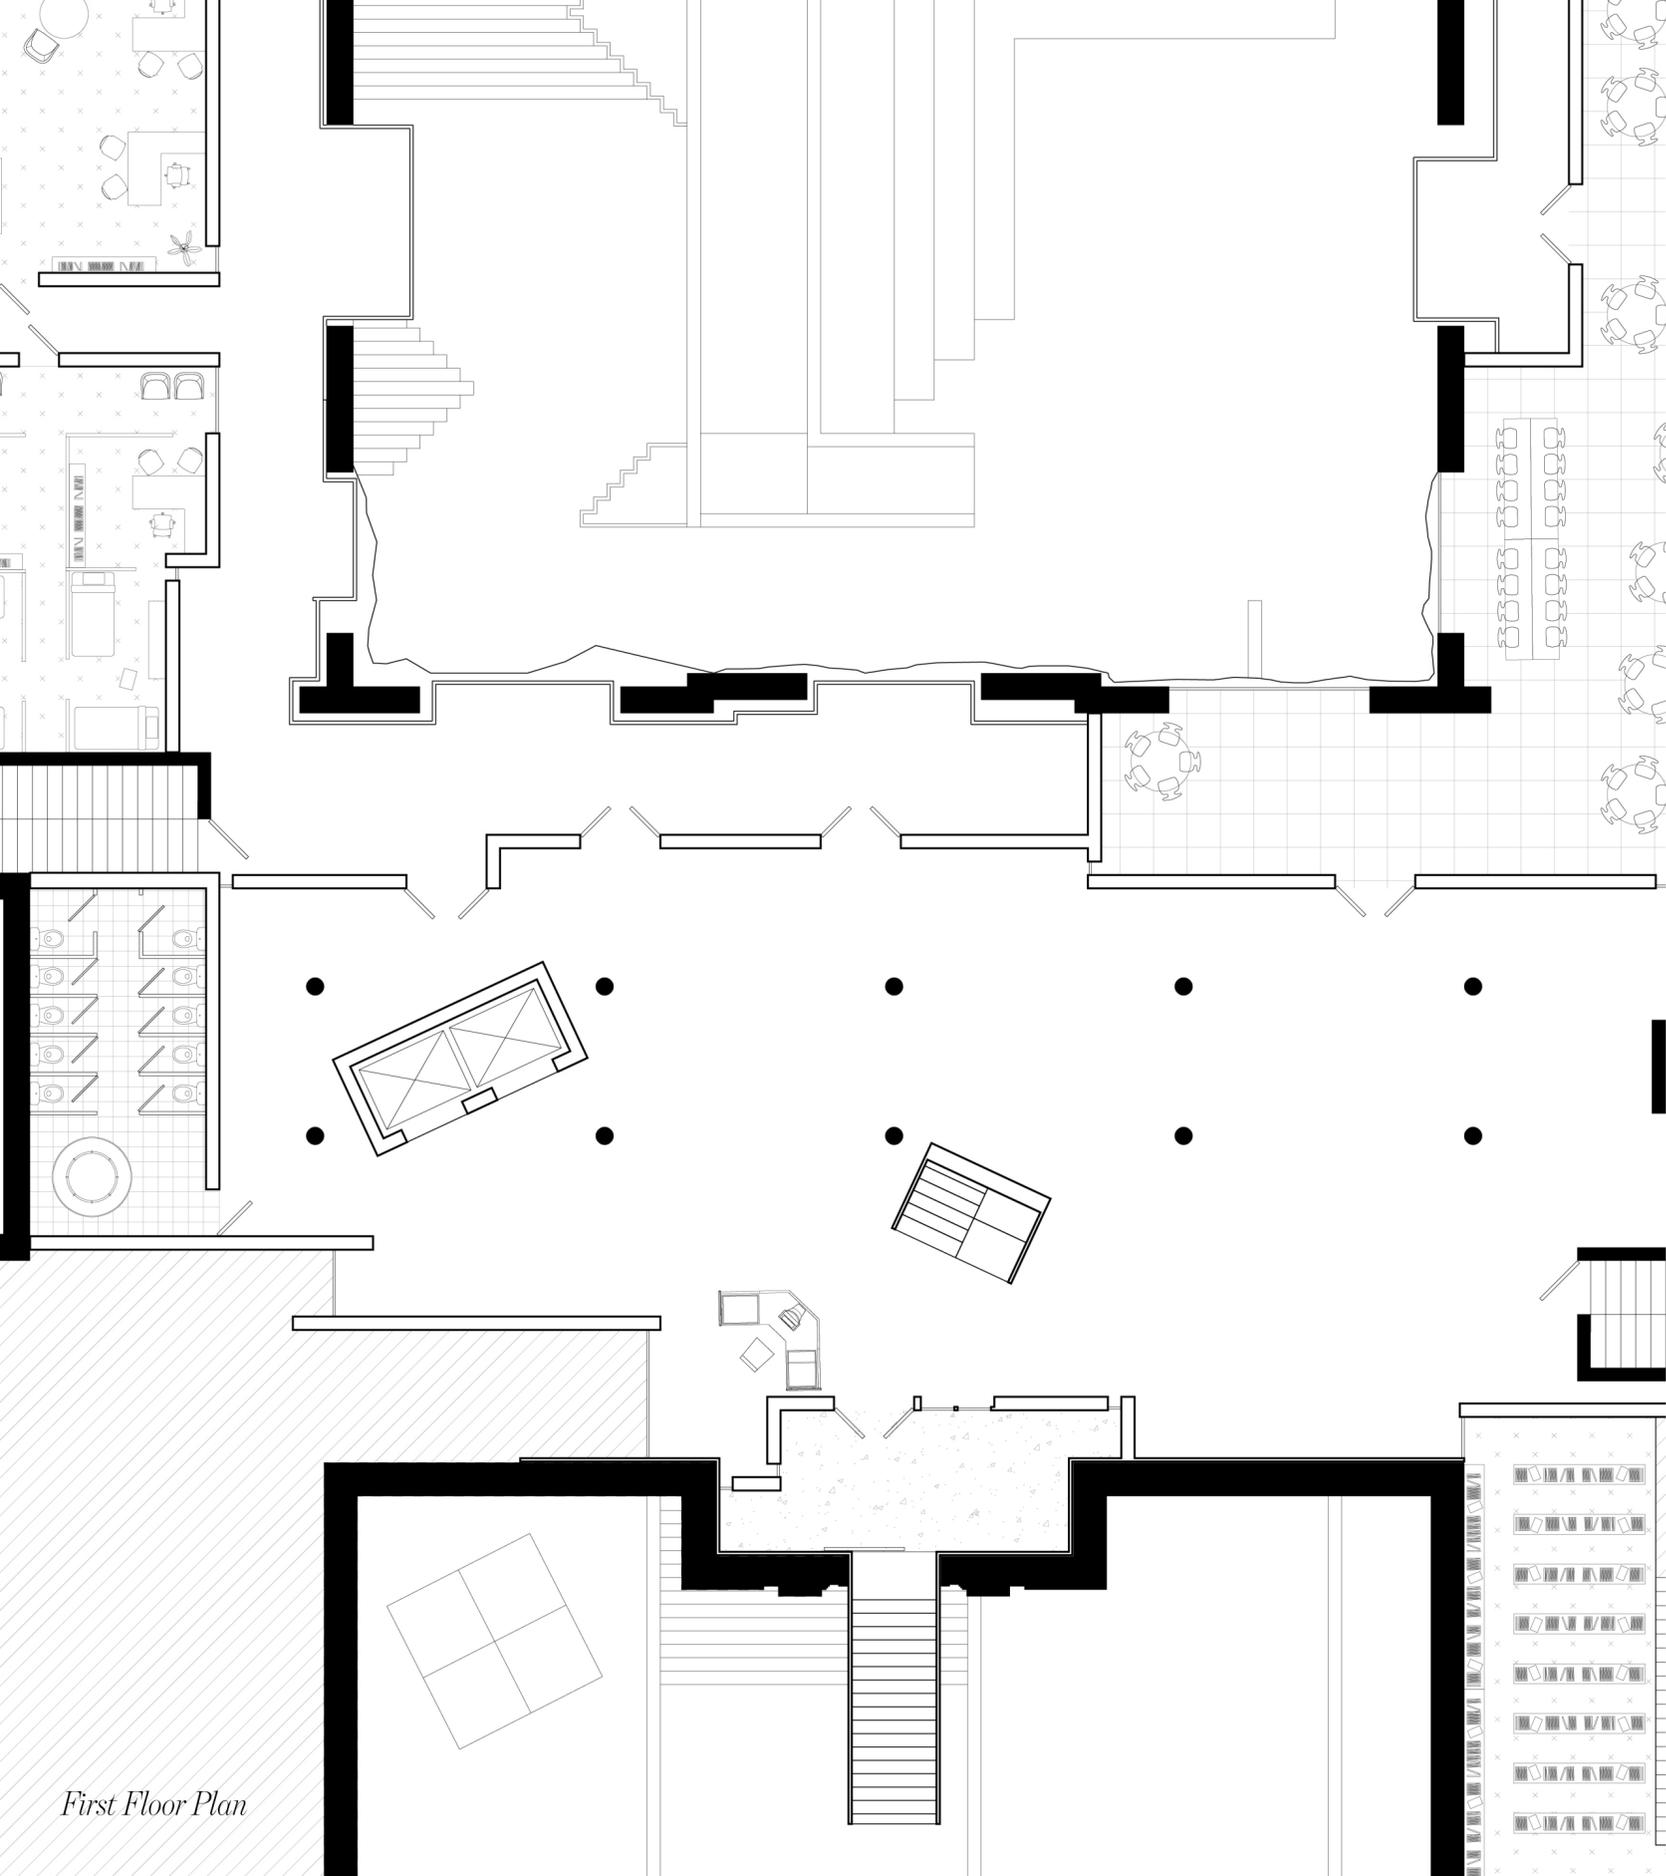

*First Floor Plan*

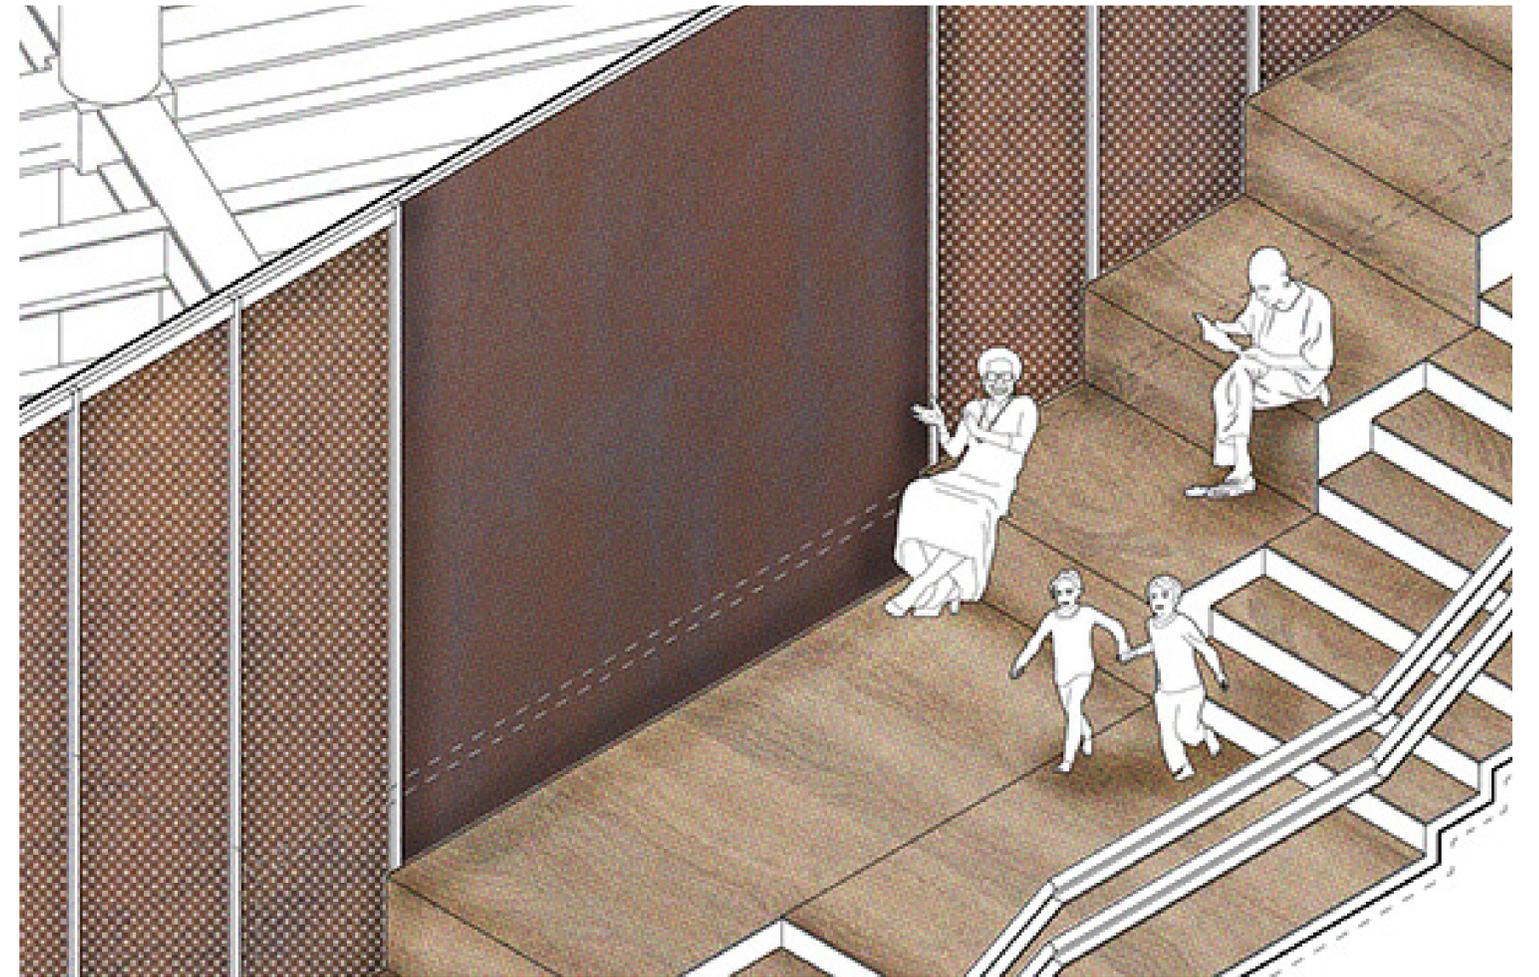

*Main Staircase*

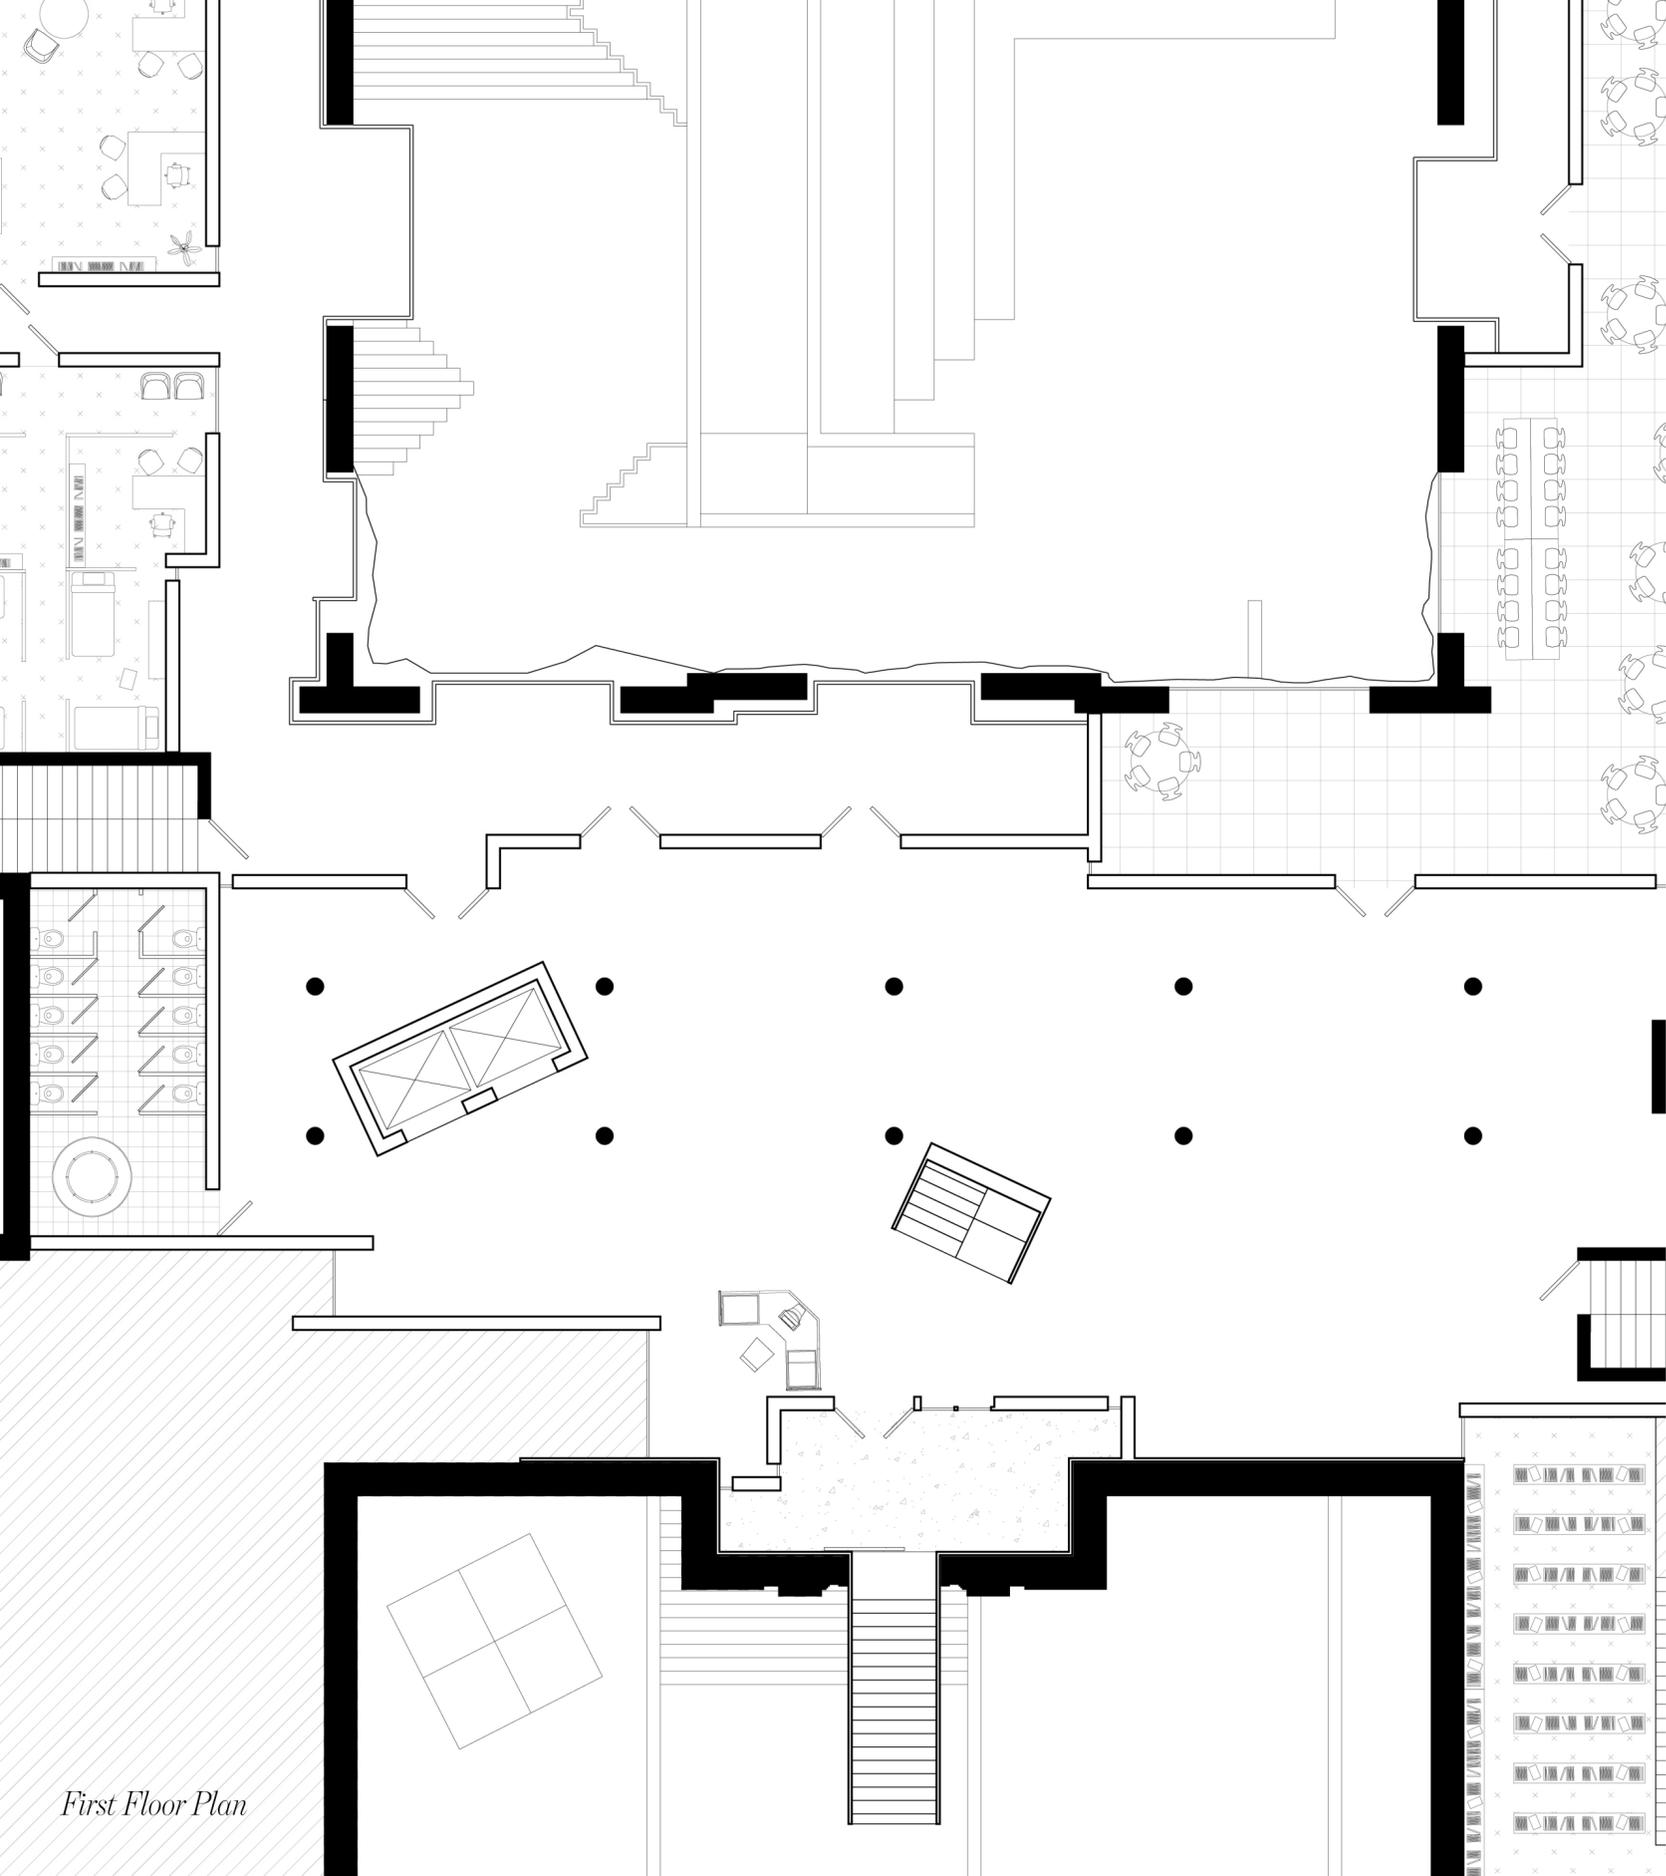


*First Floor Plan*




*Main Staircase*




*Main Staircase*

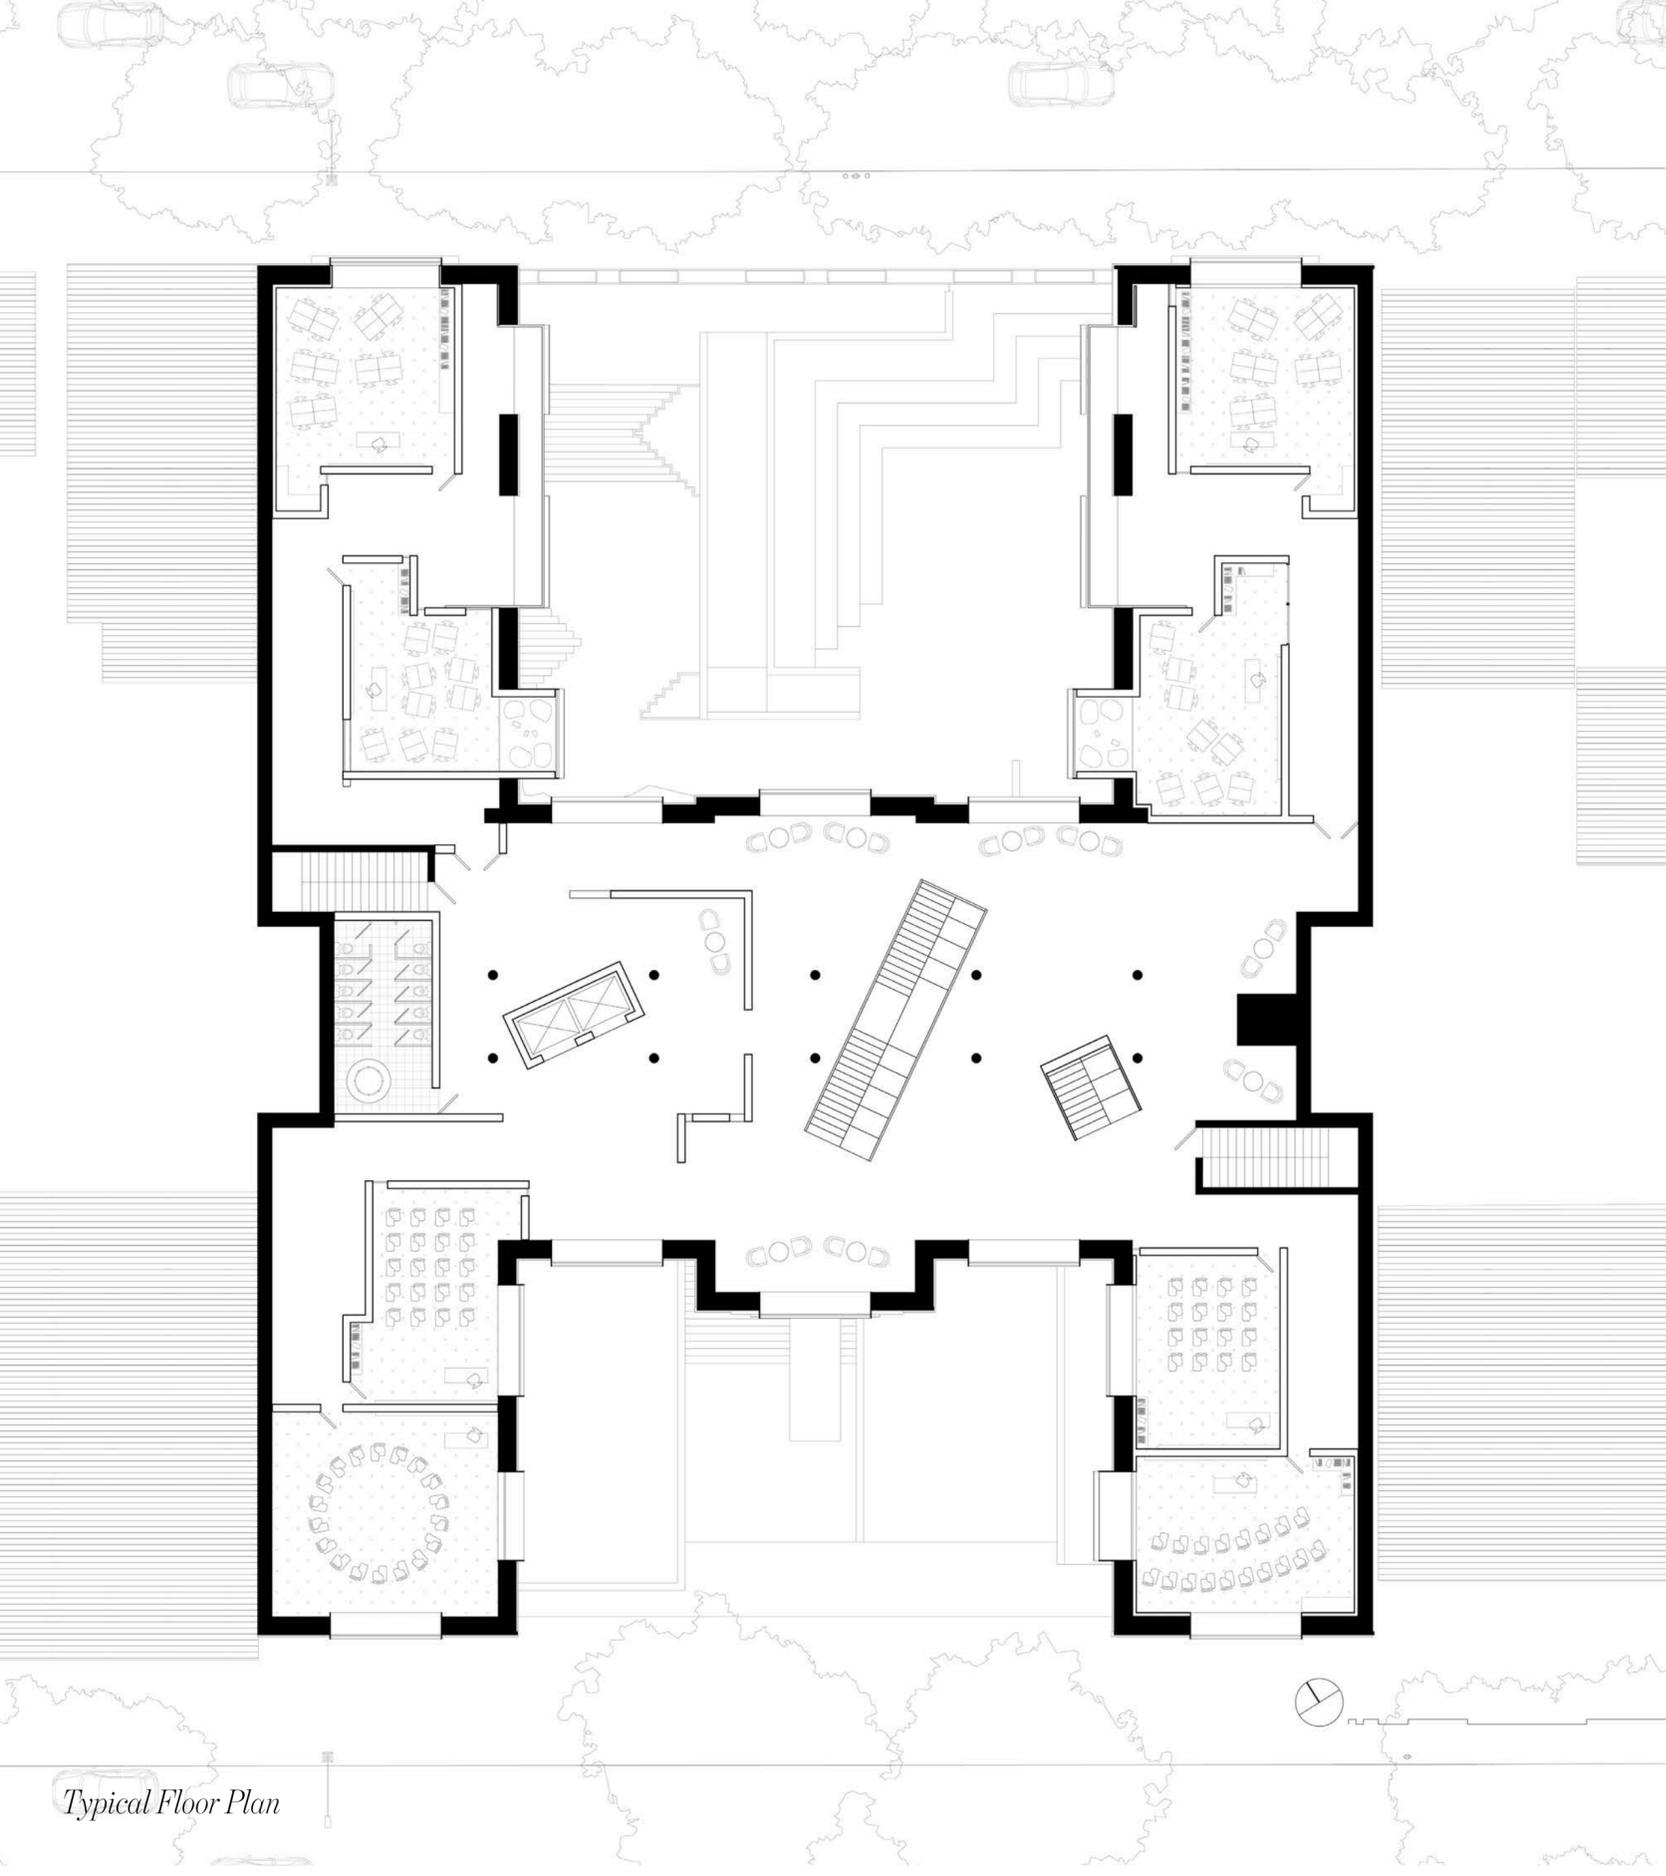


*Typical Floor Plan*

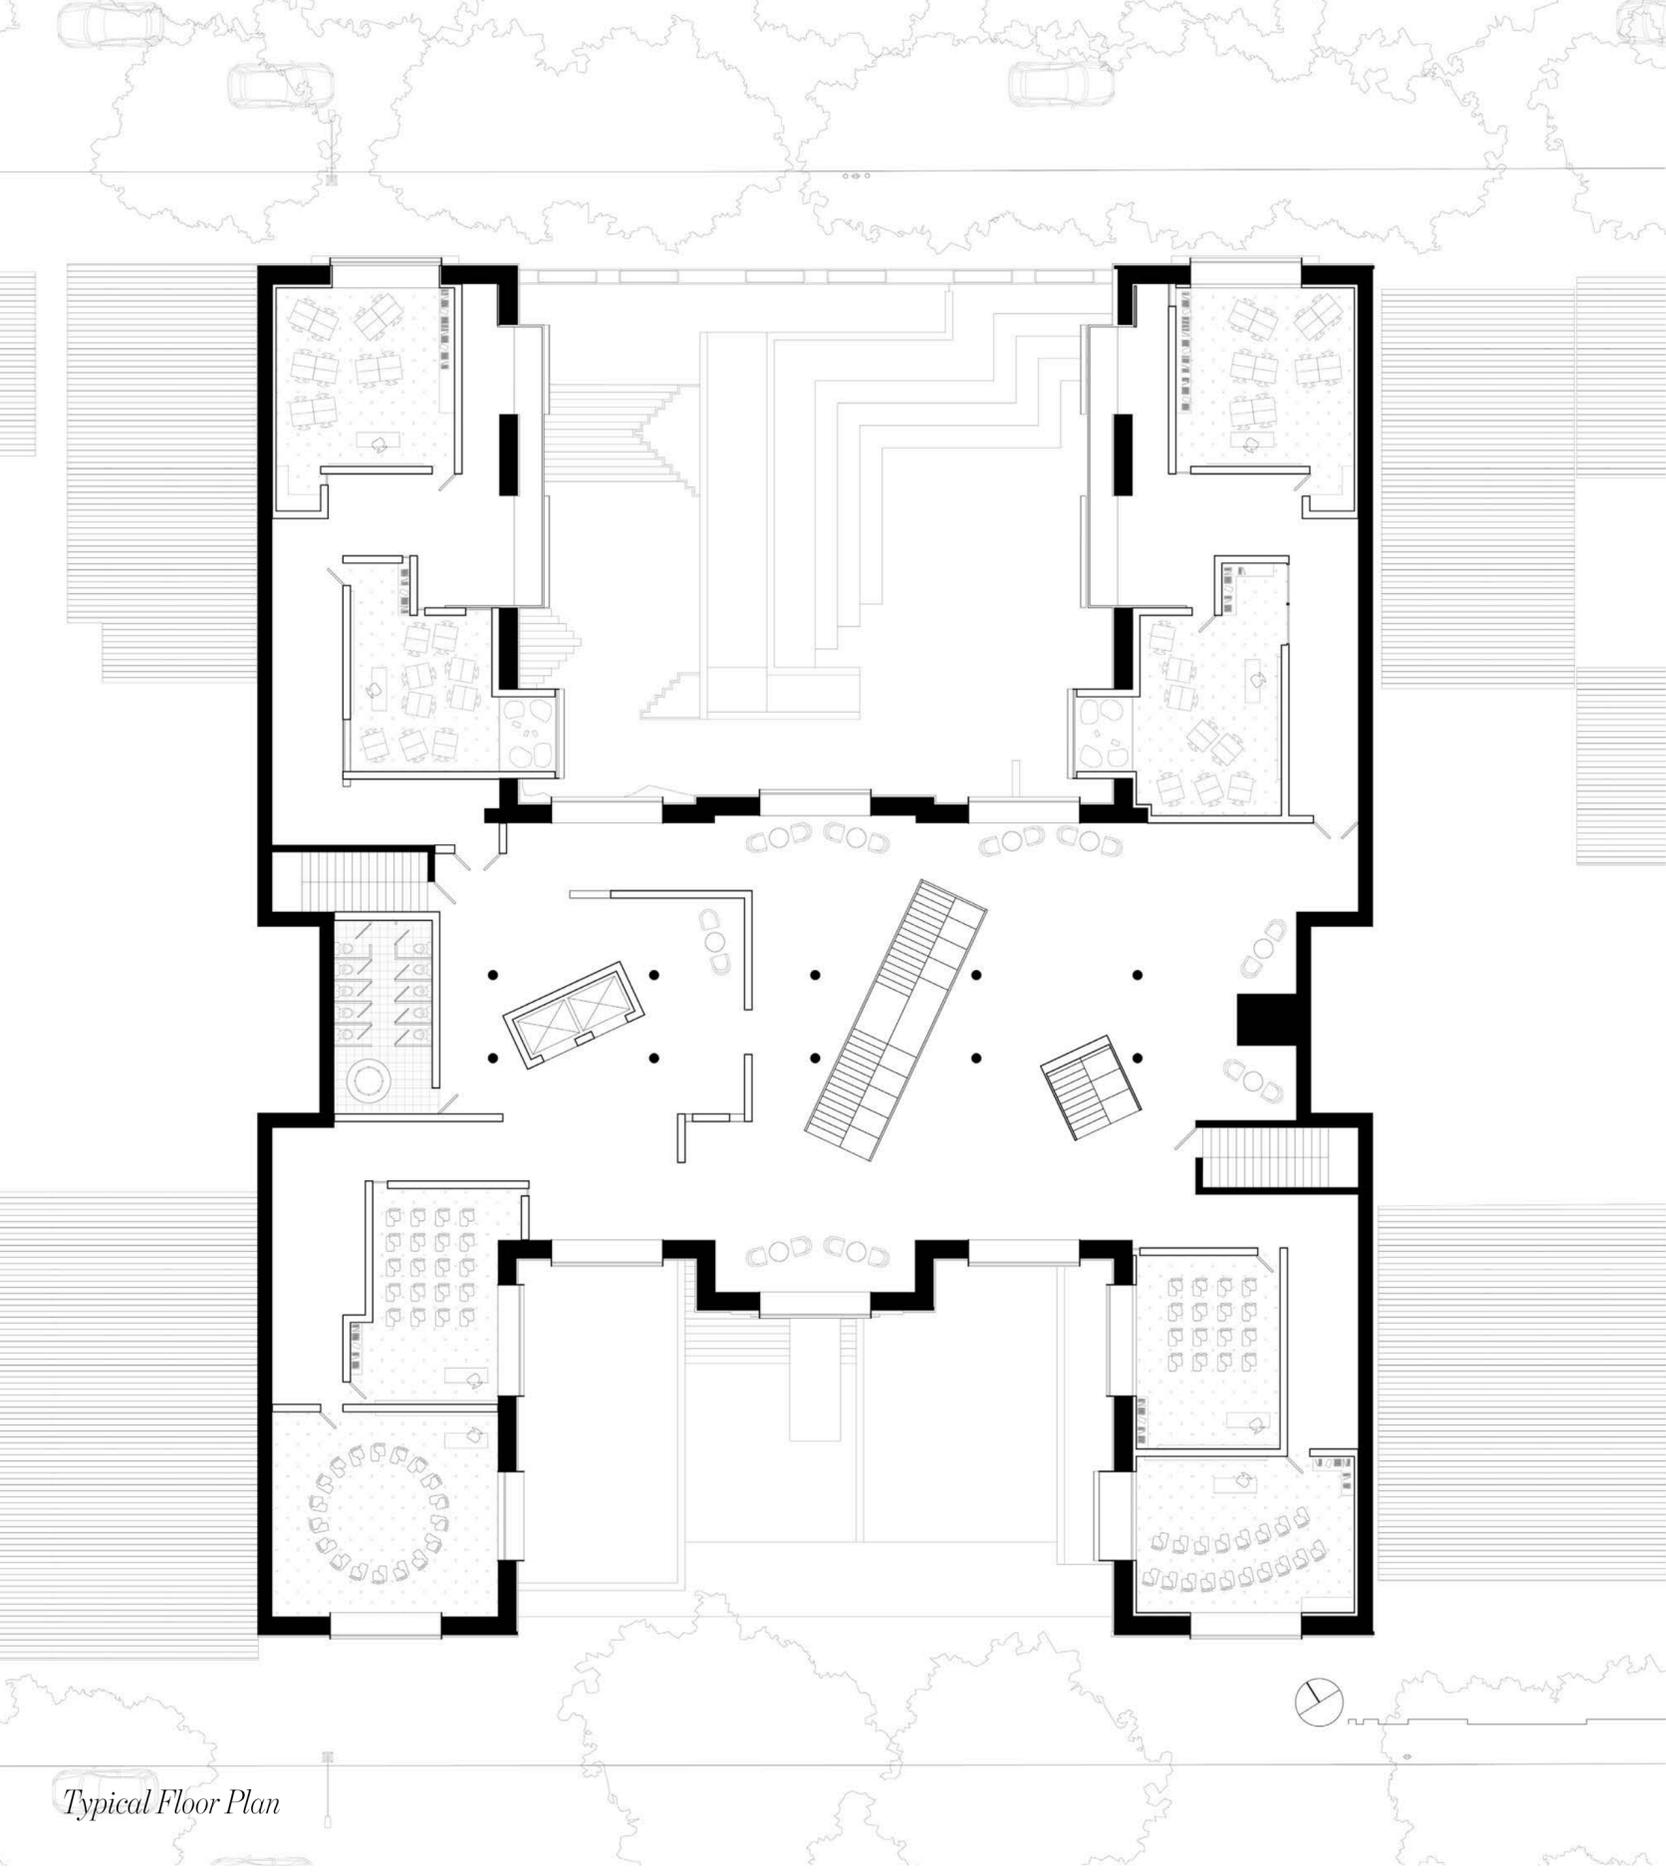




Typical Floor Plan

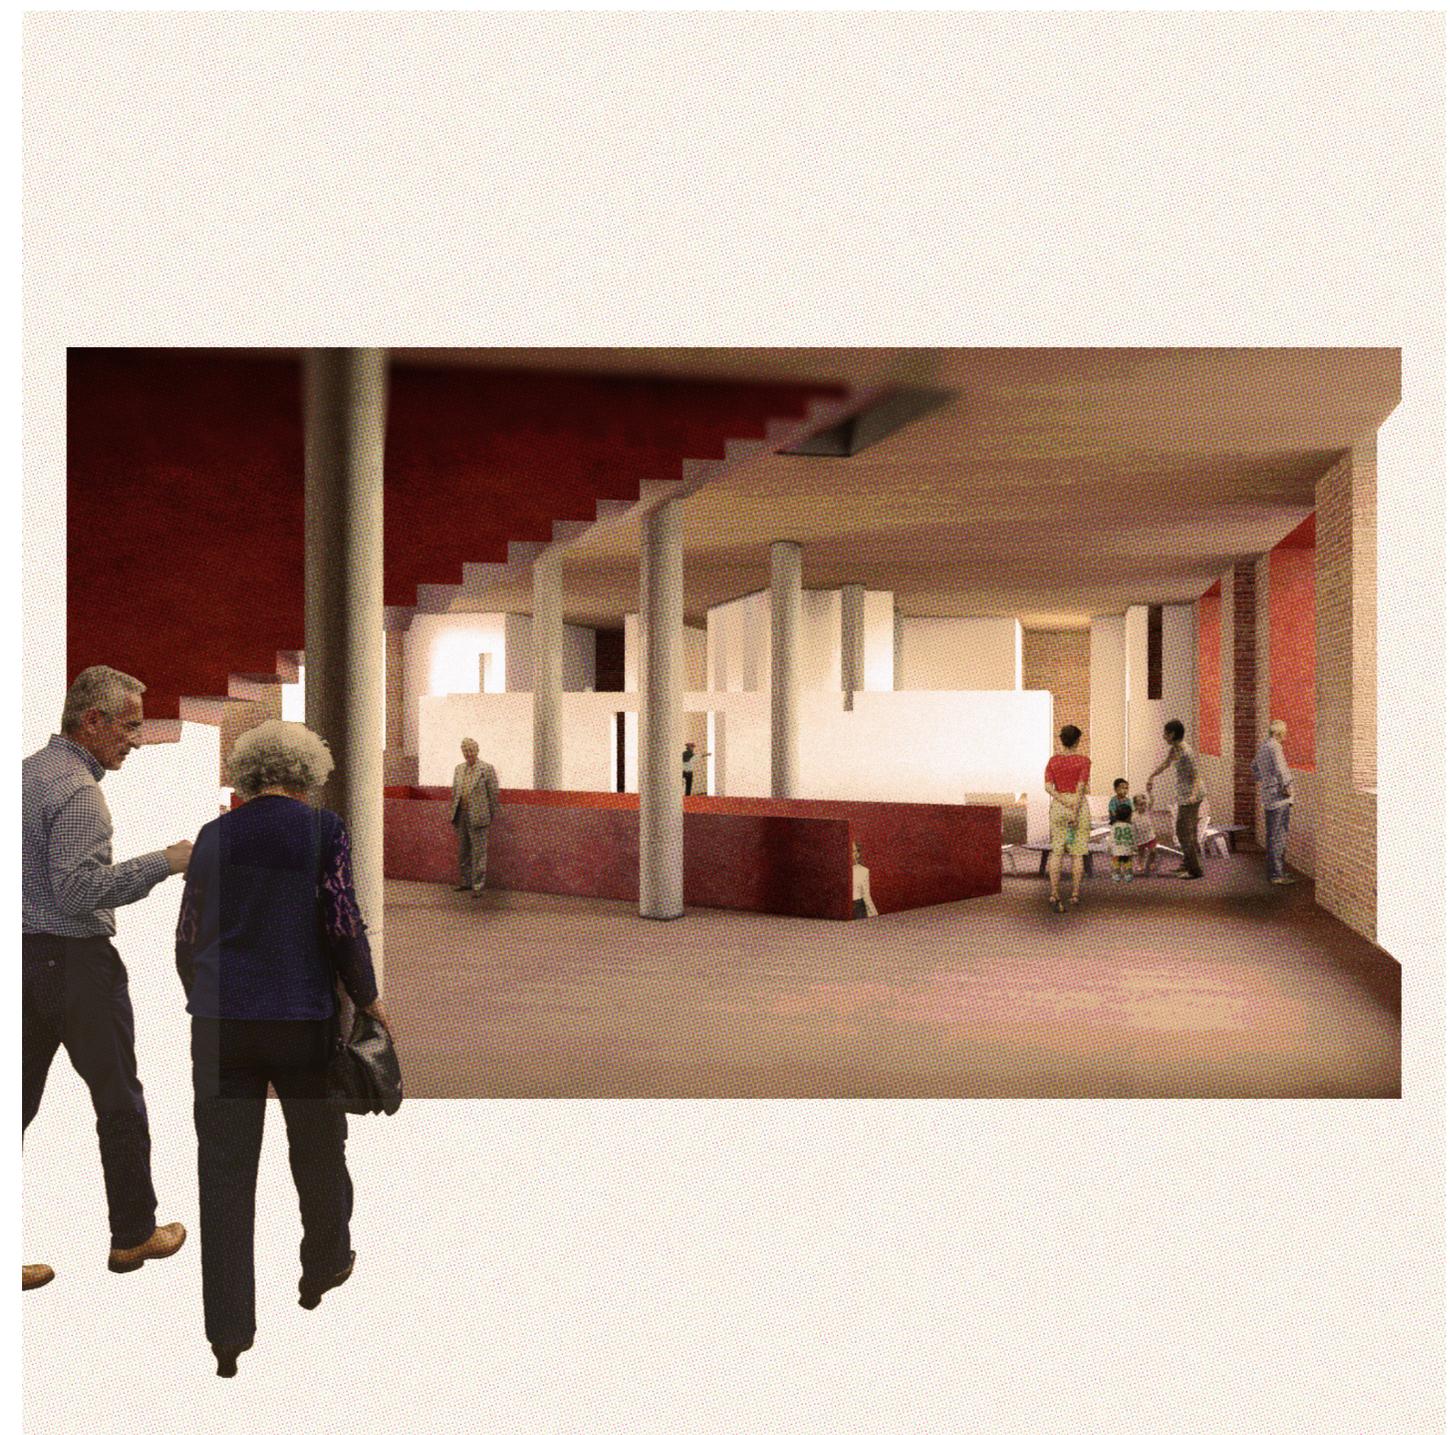


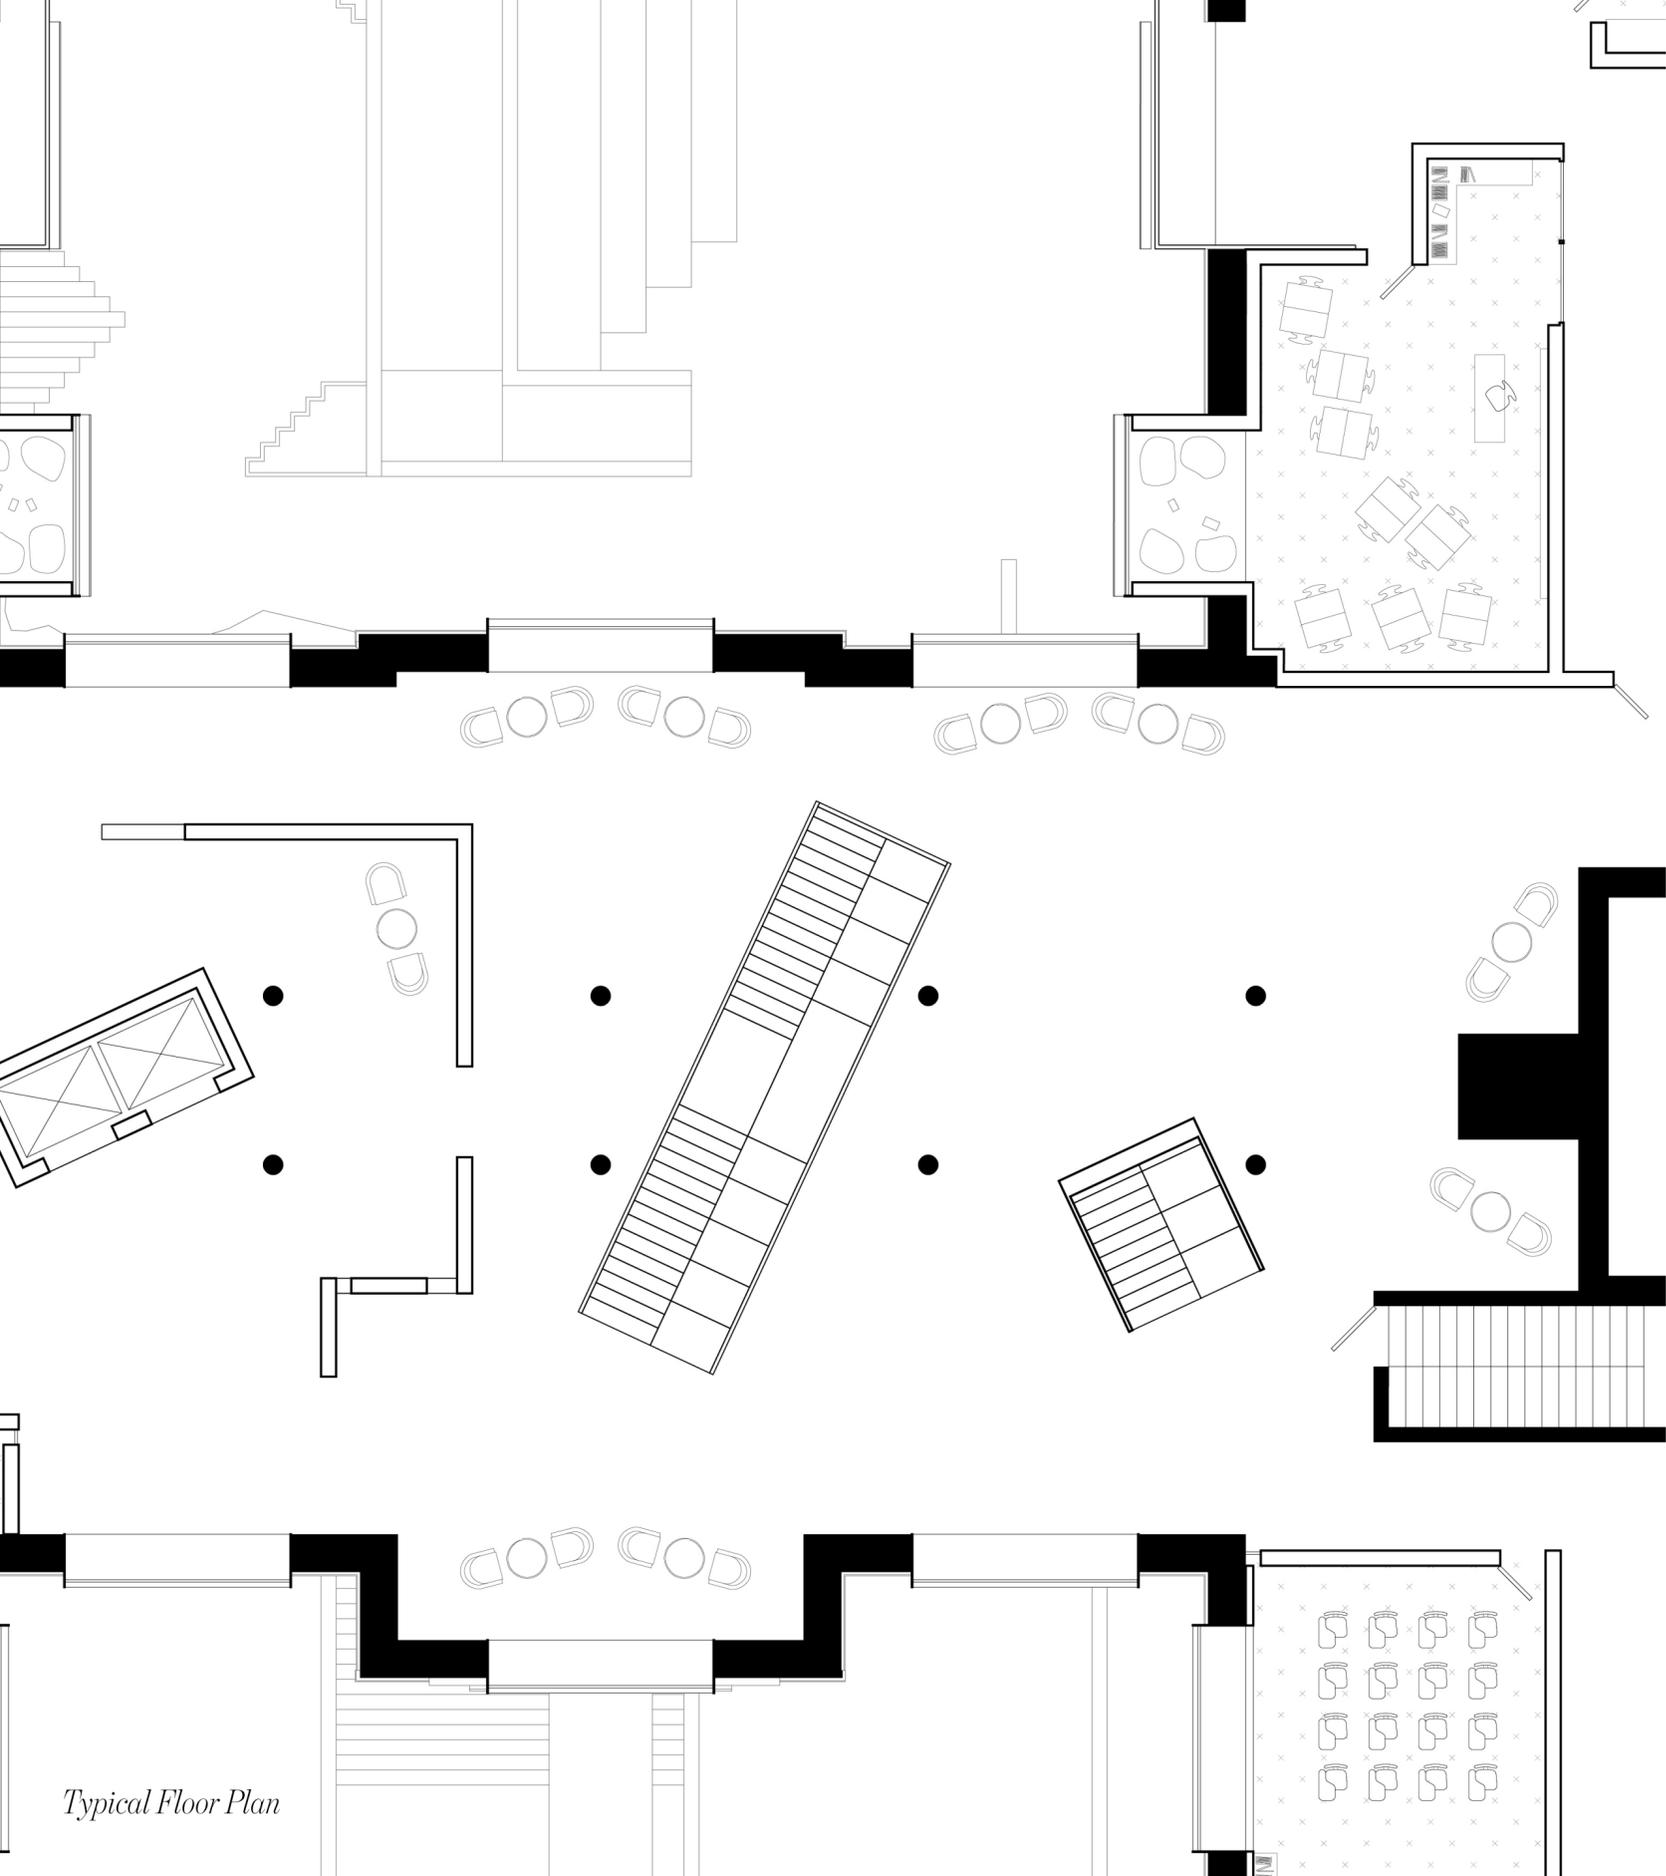


Typical Floor Plan

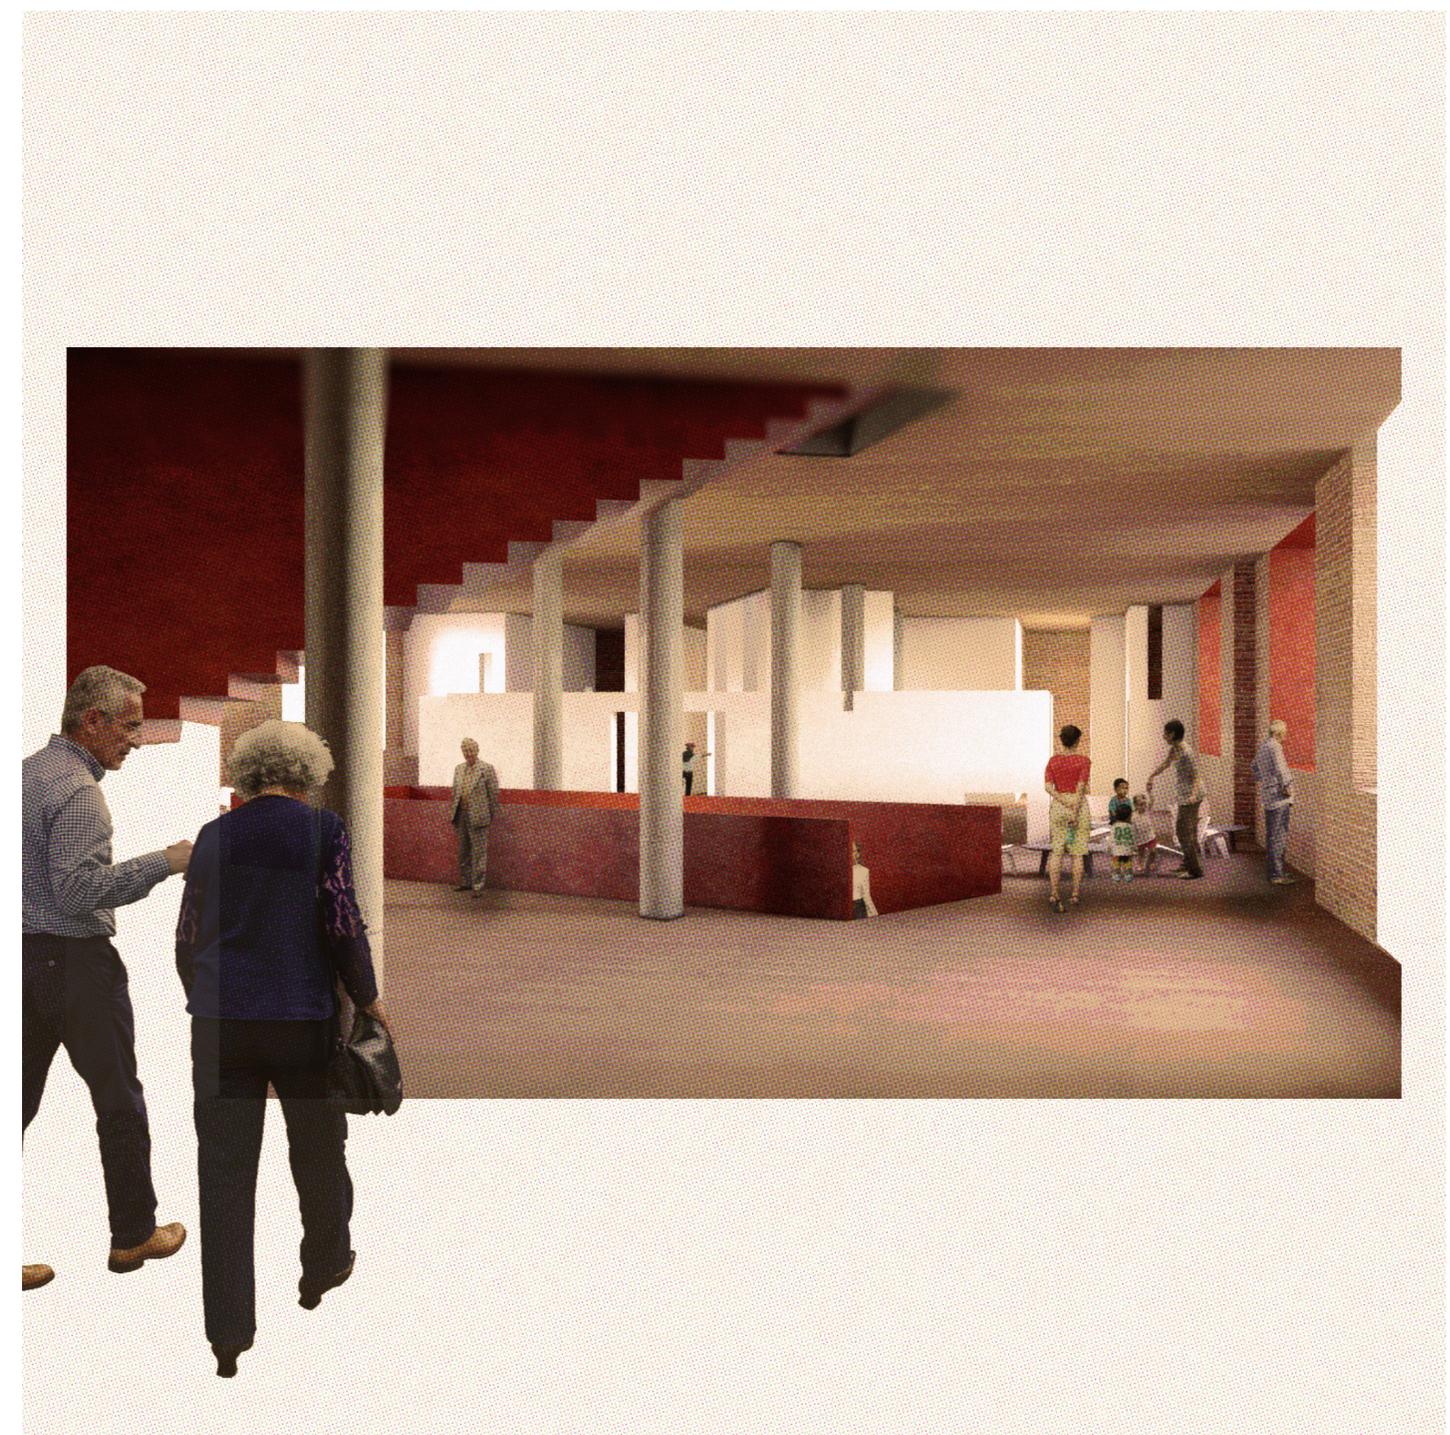


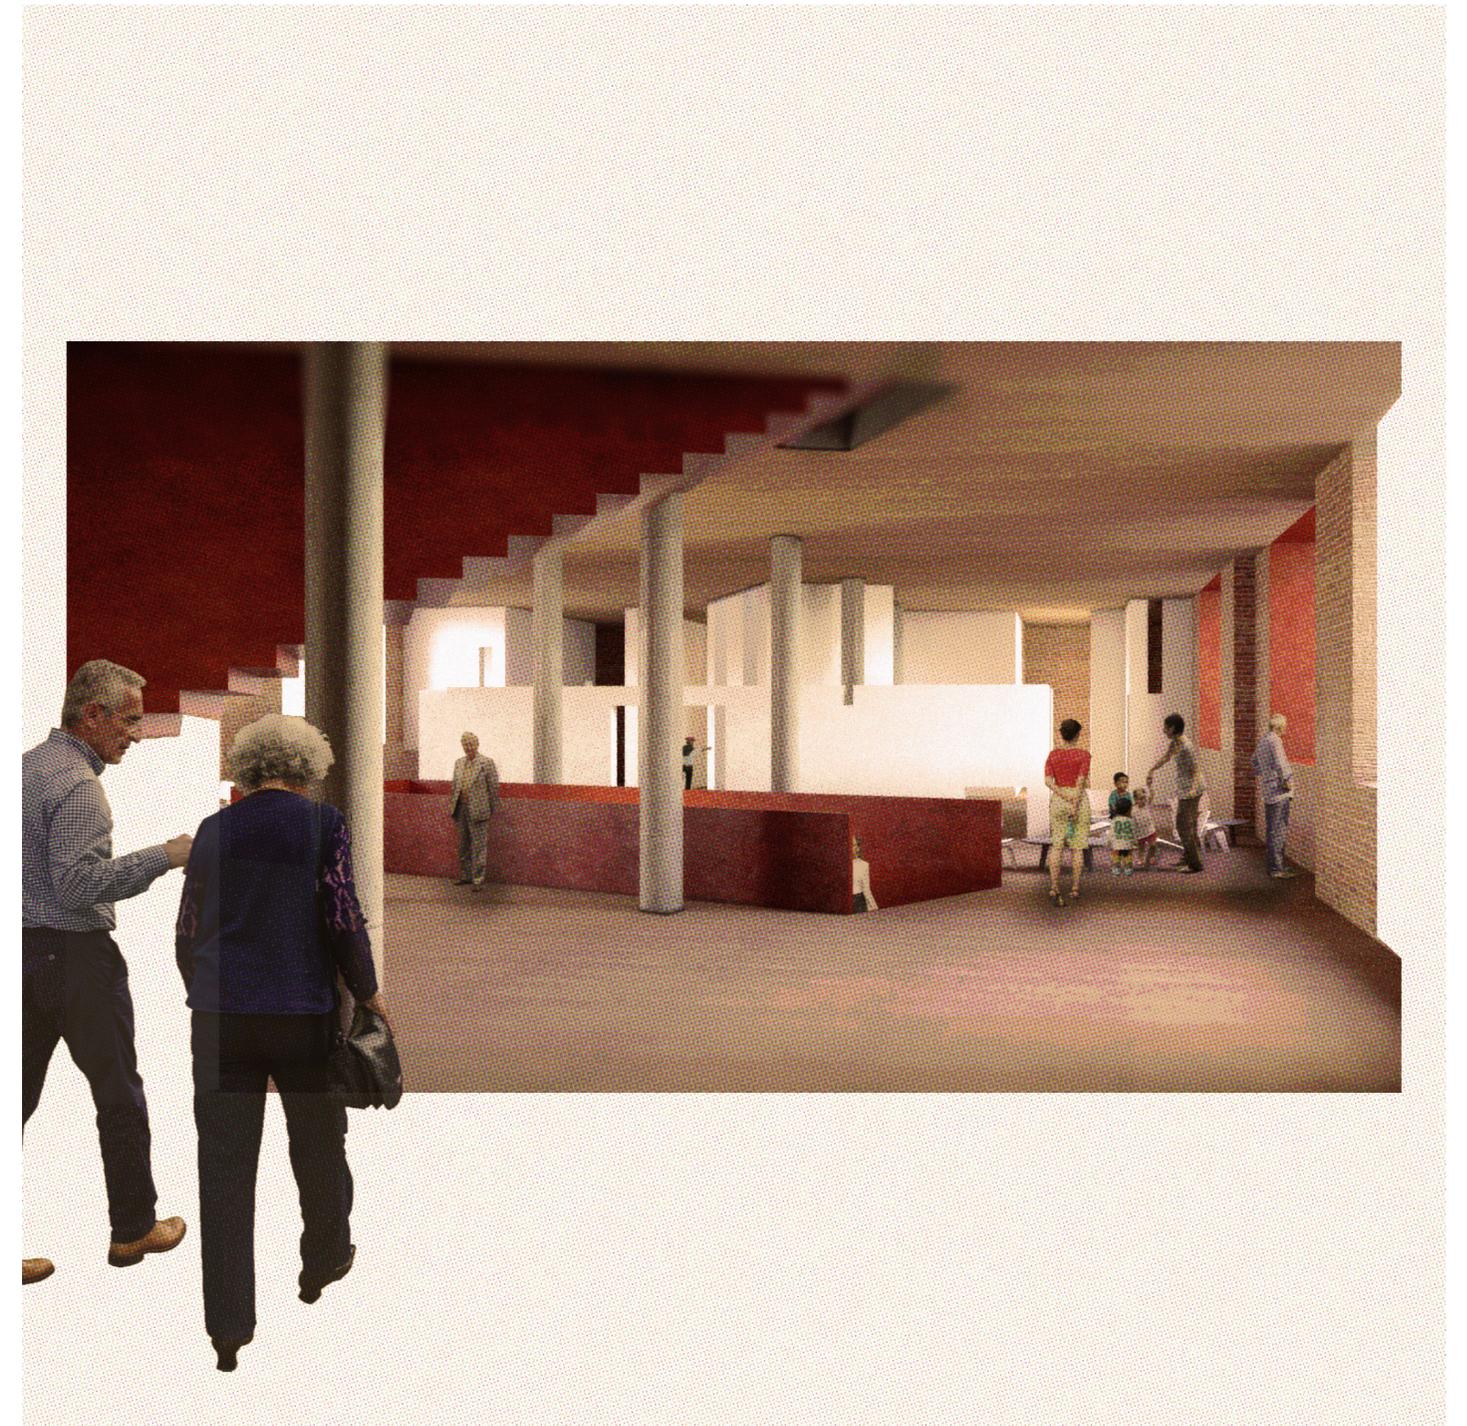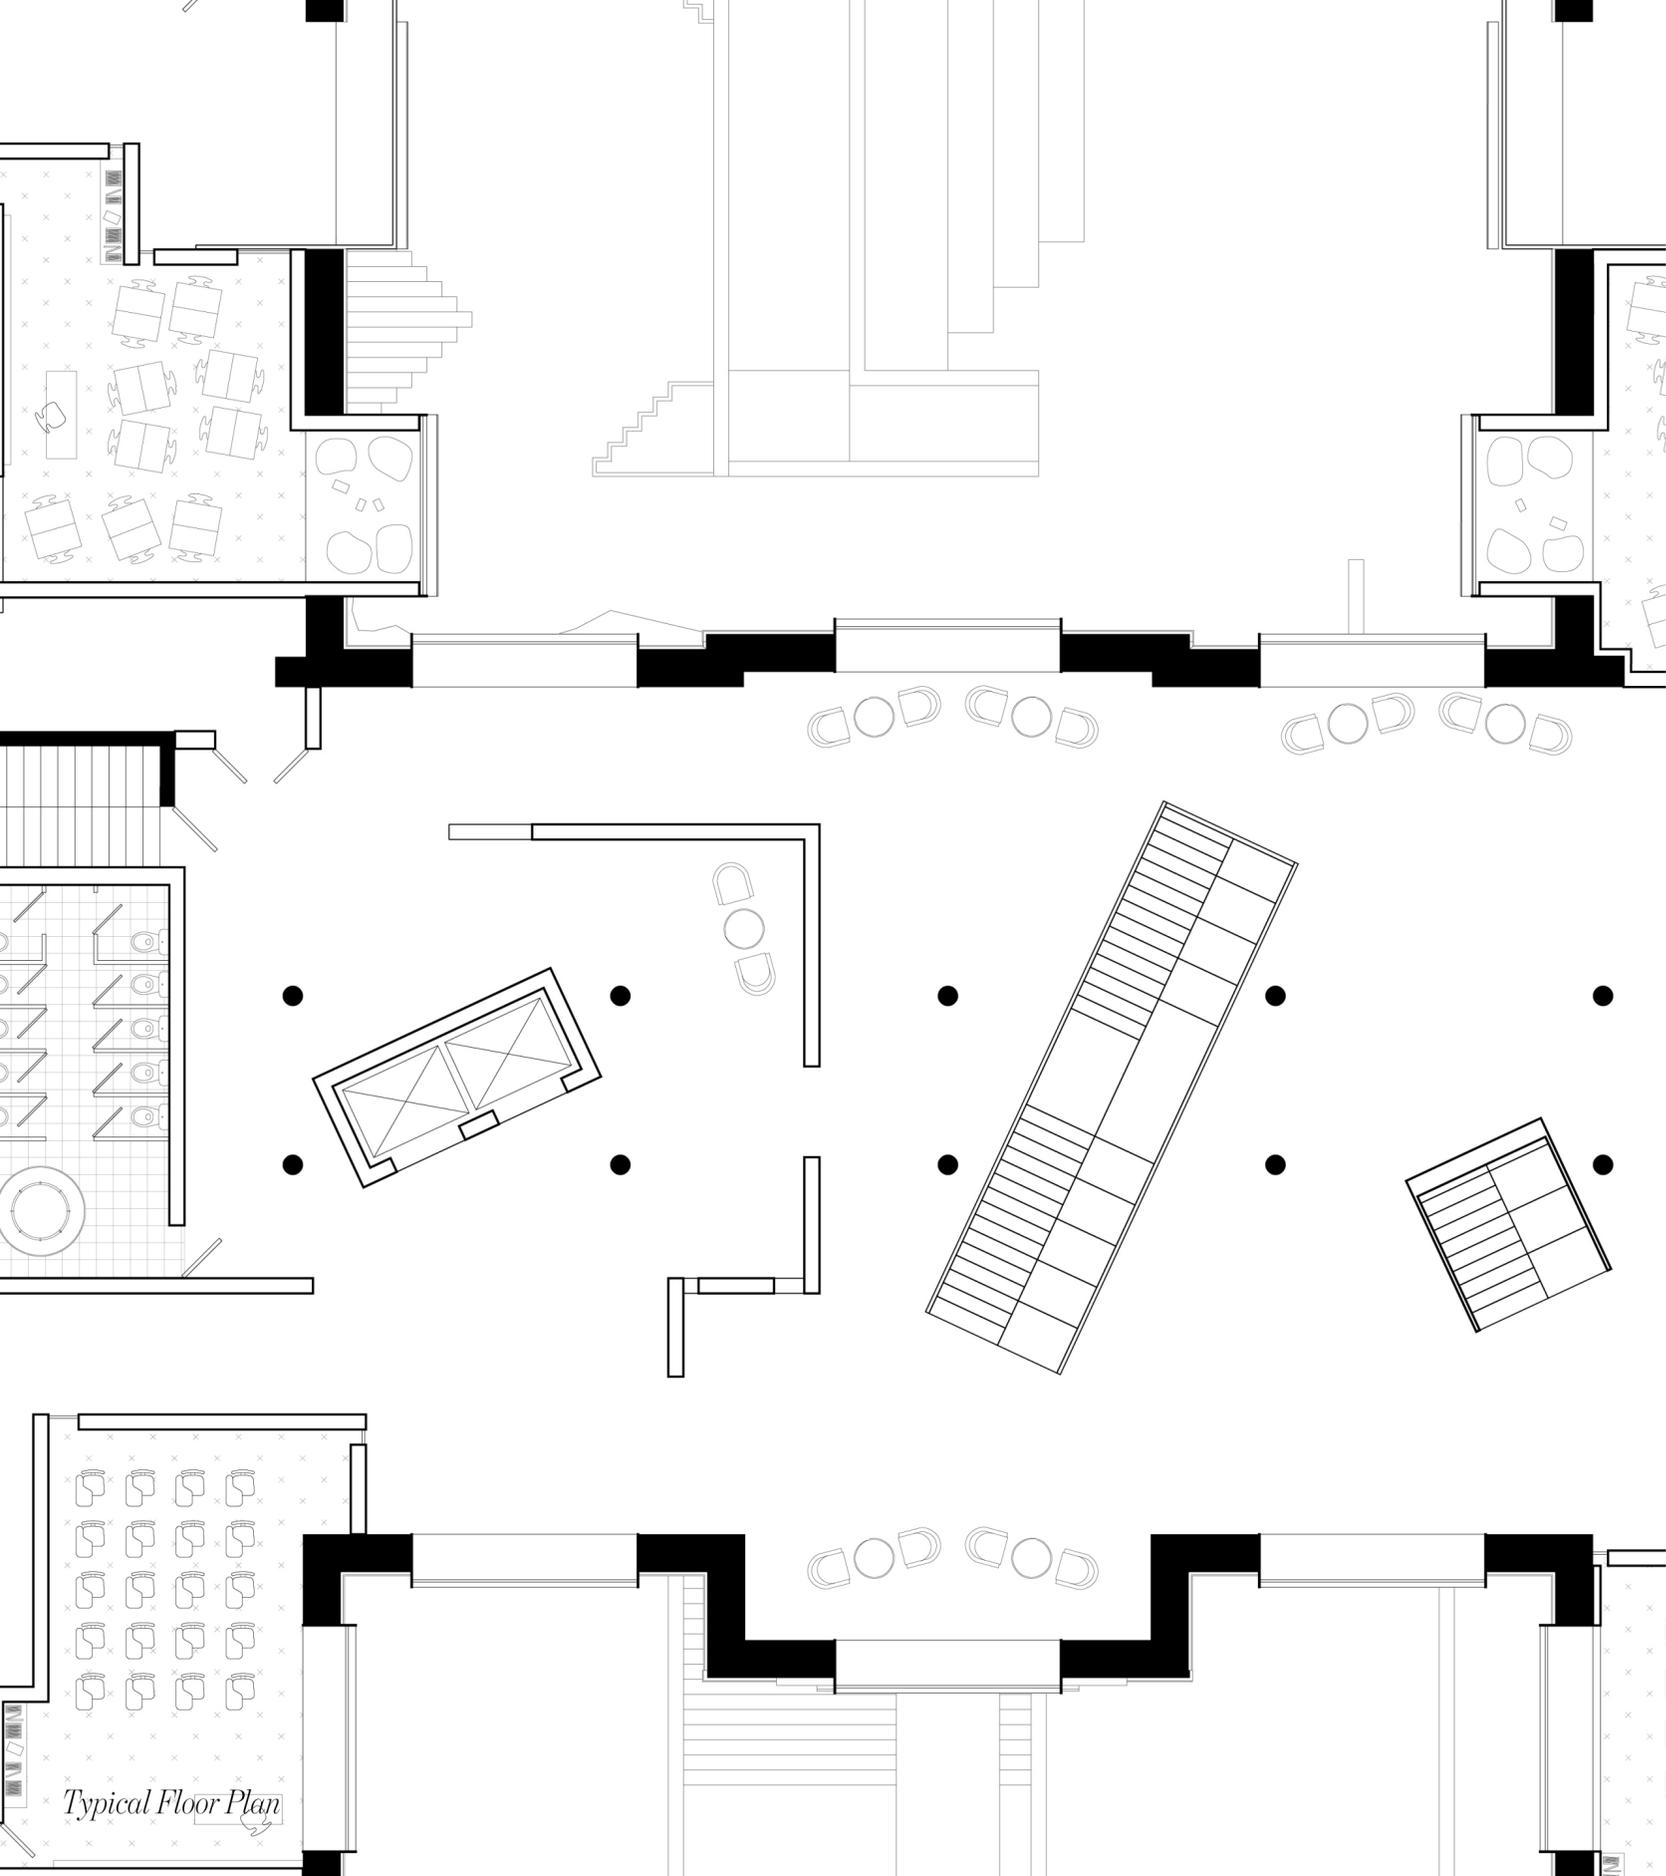


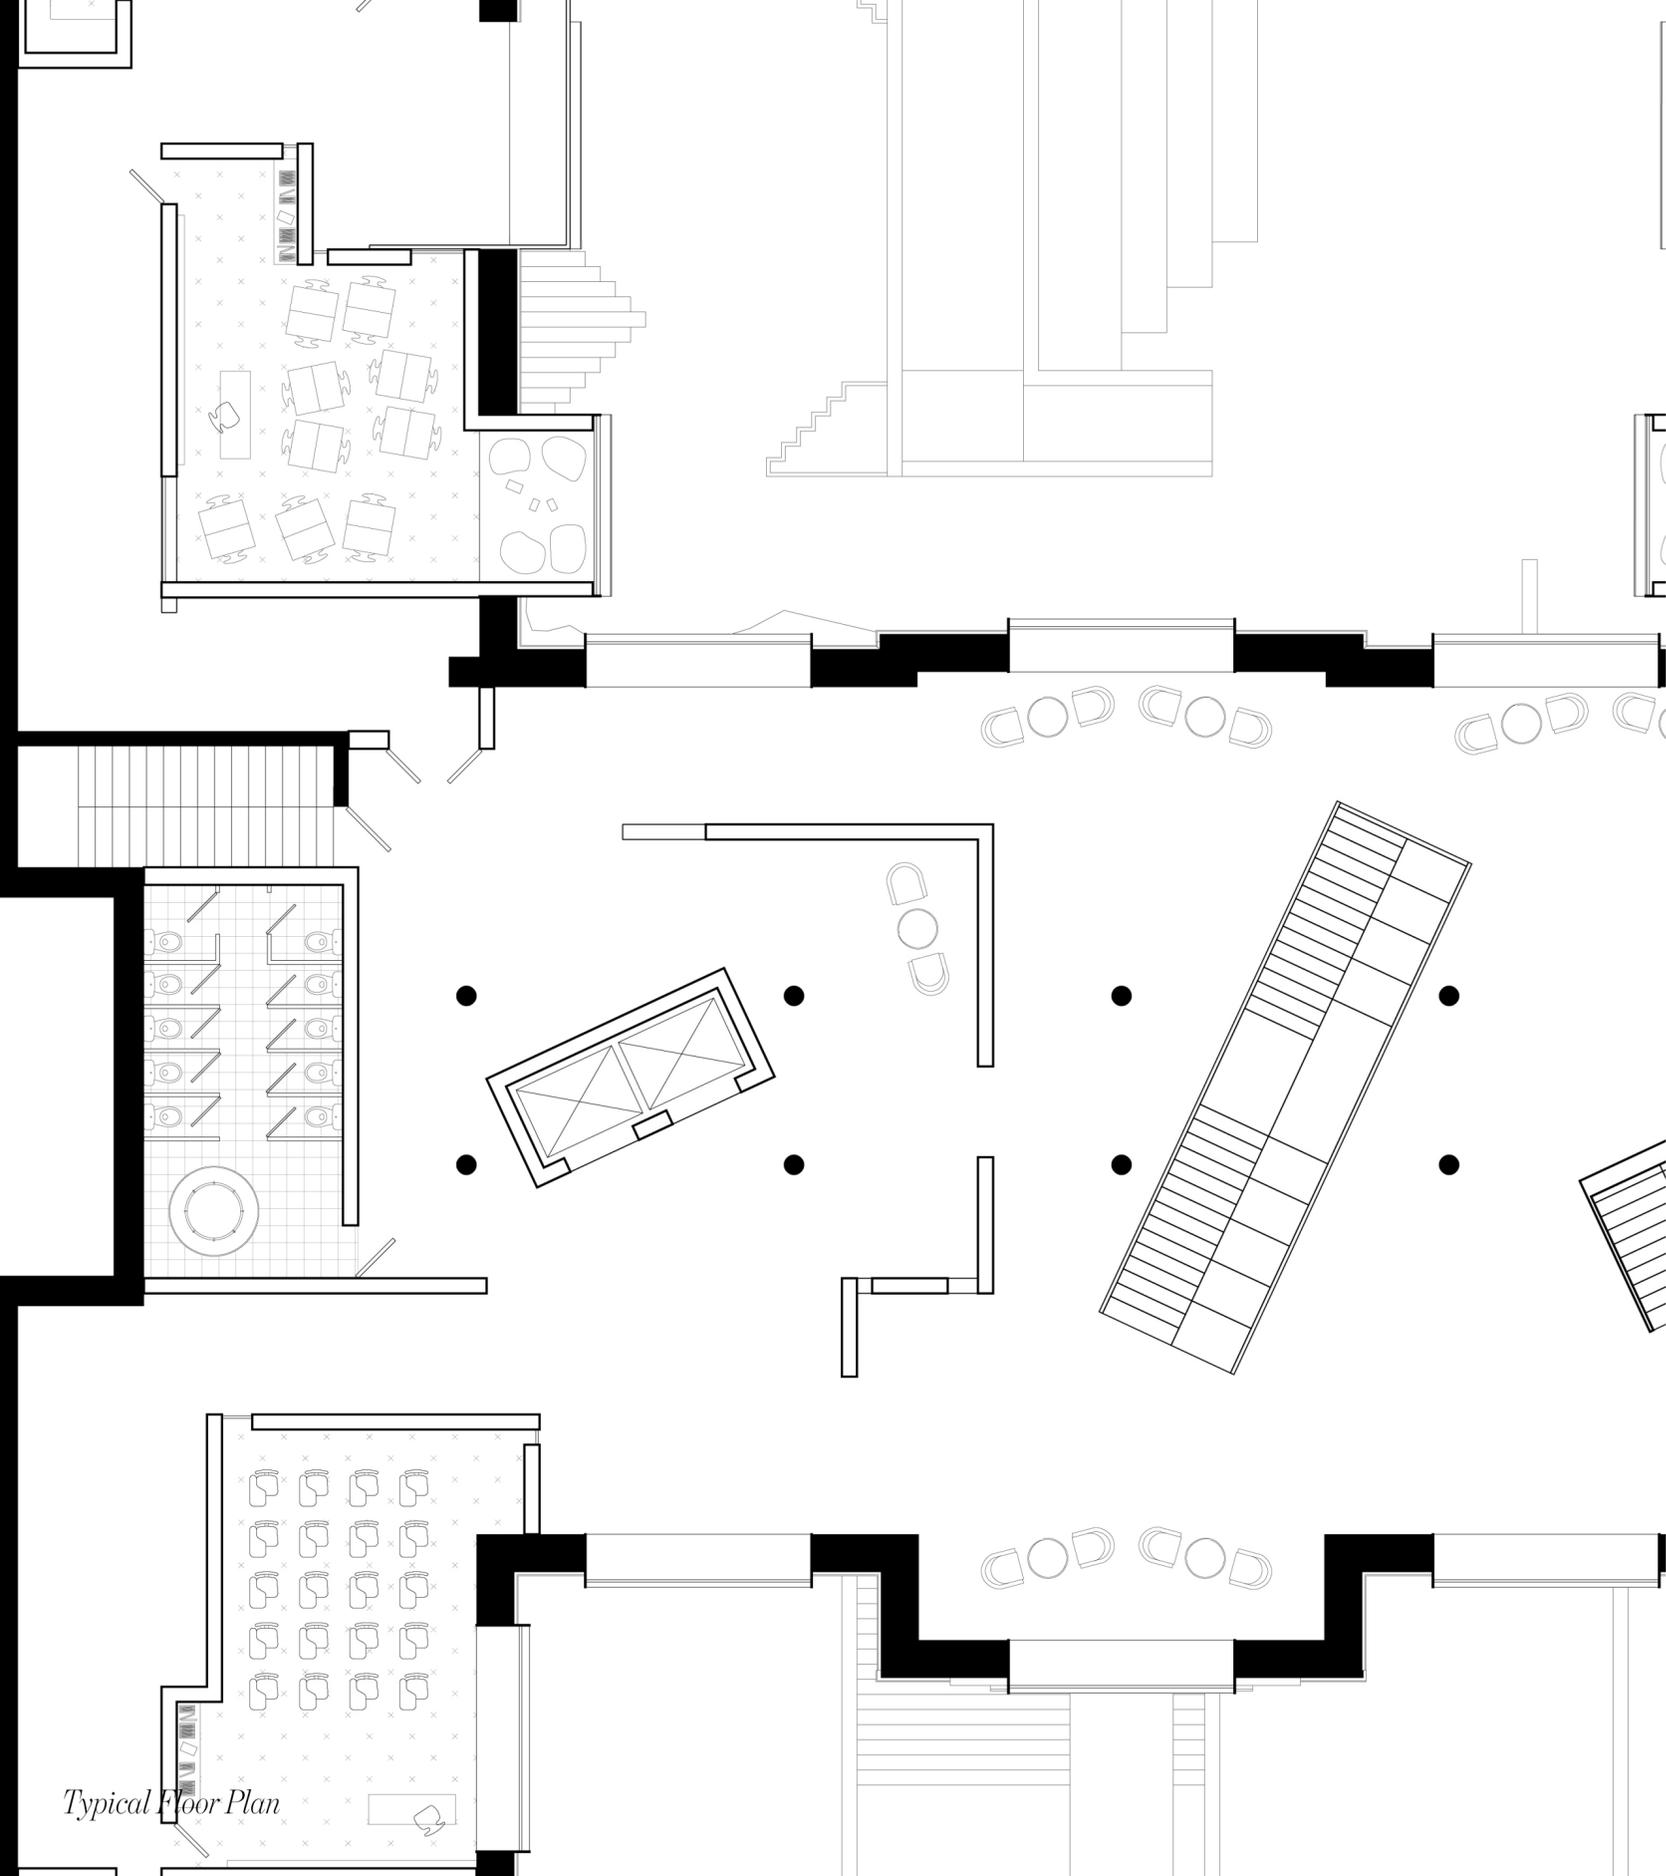

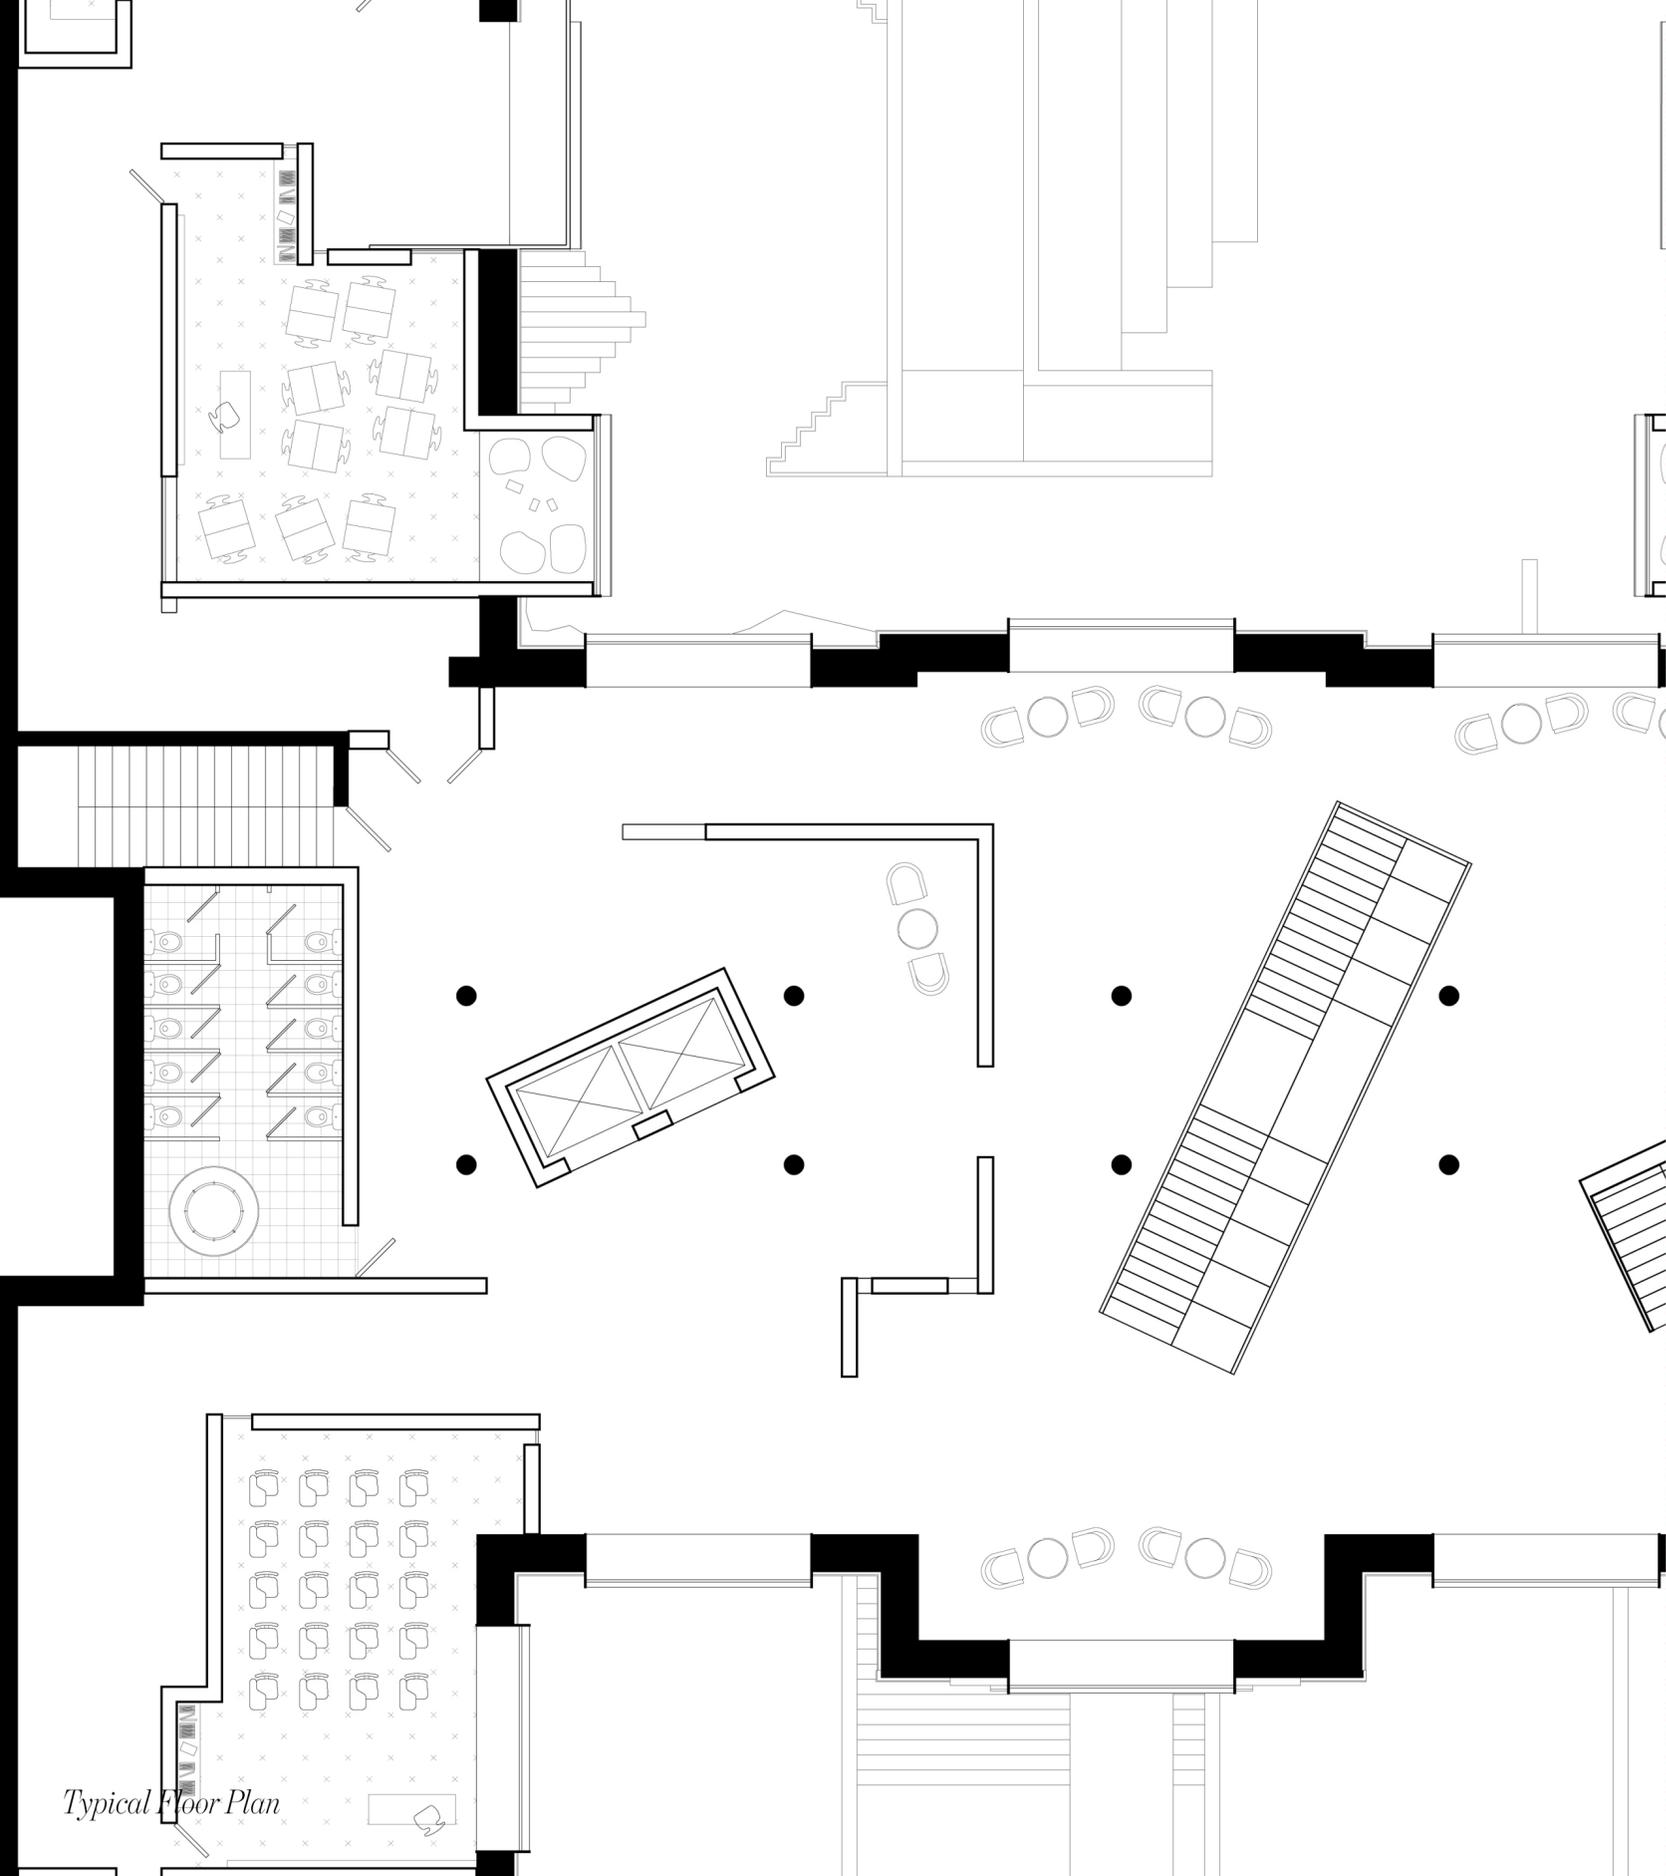



Typical Floor Plan

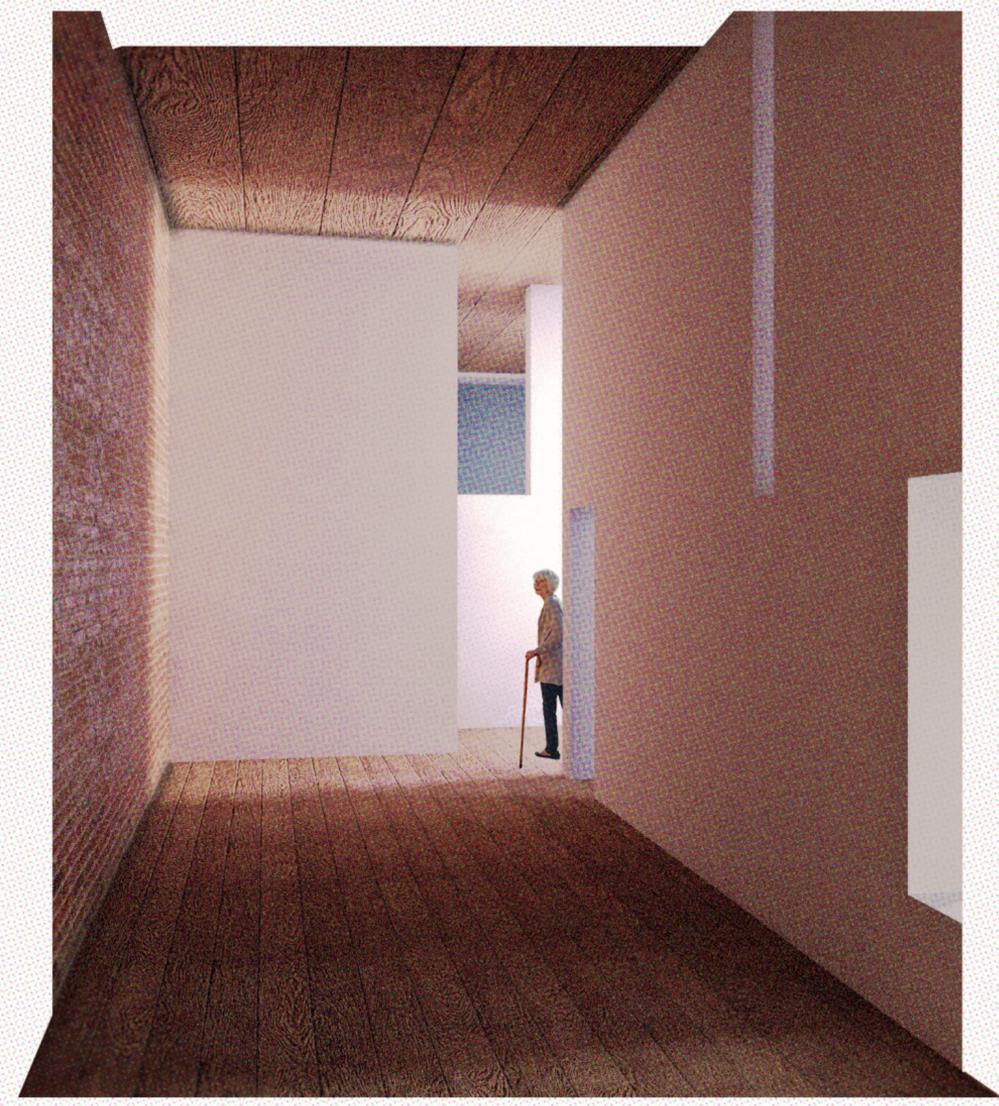

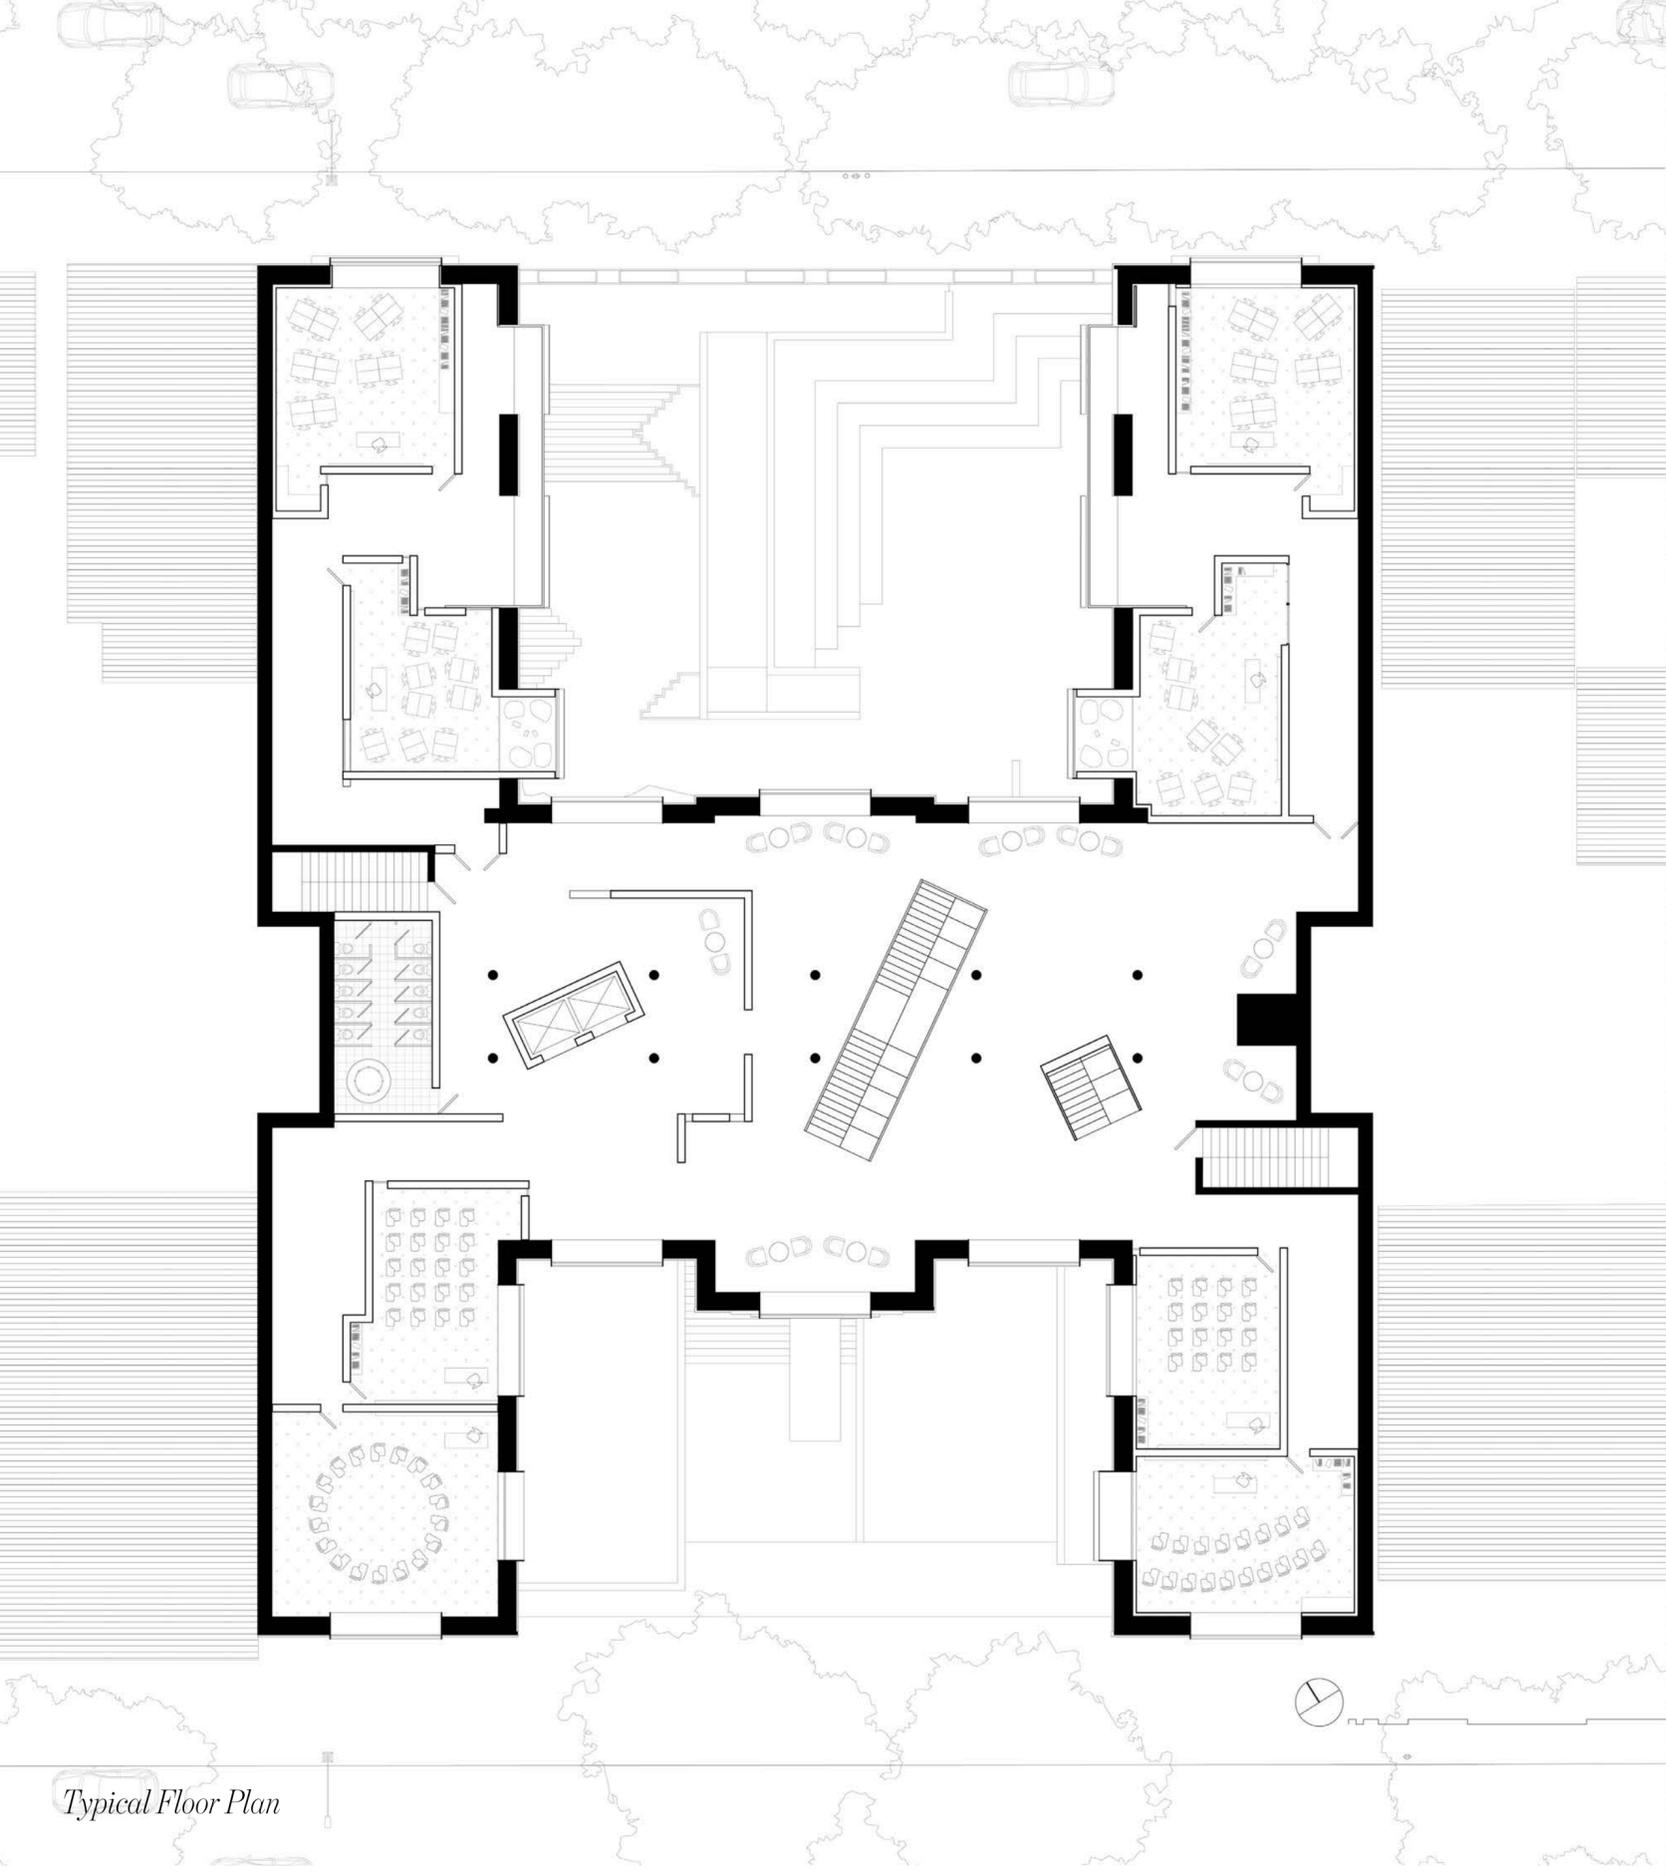


Typical Floor Plan

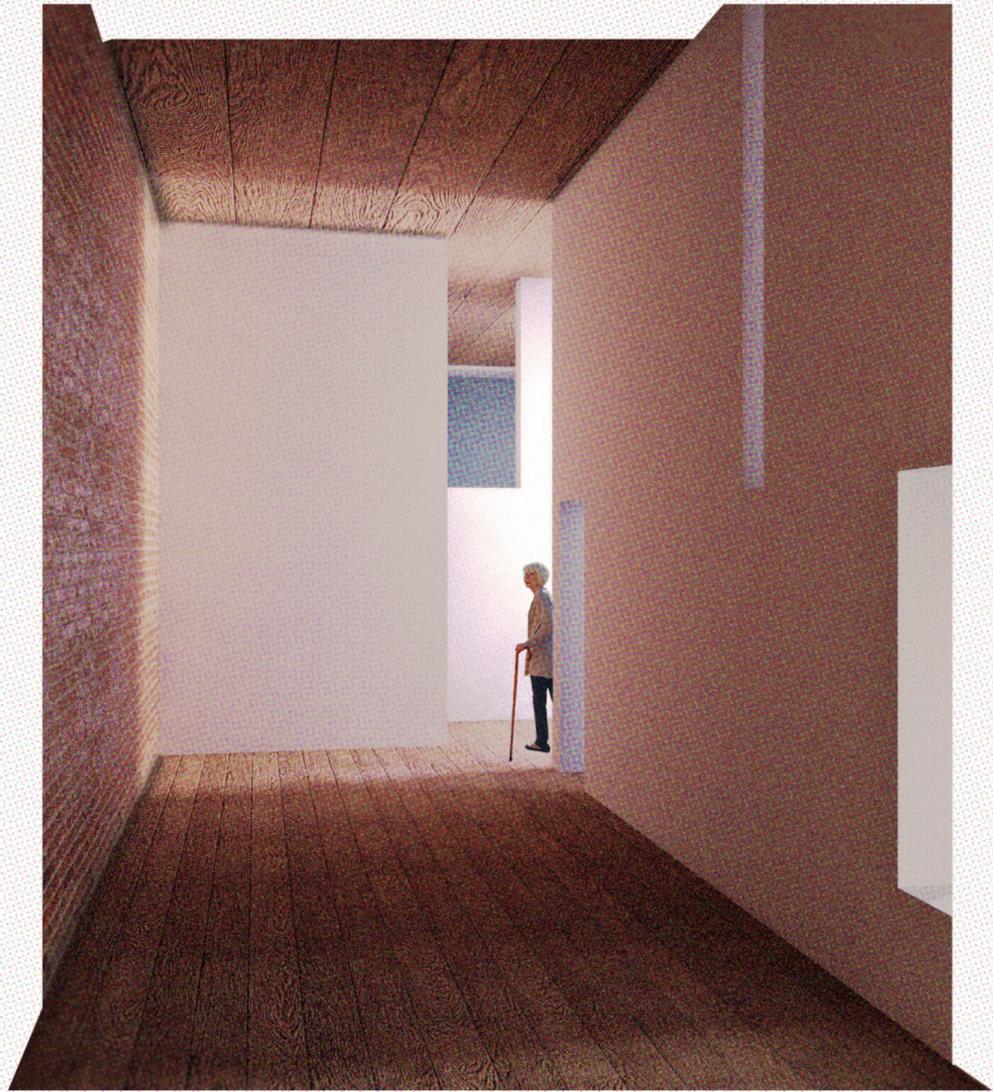

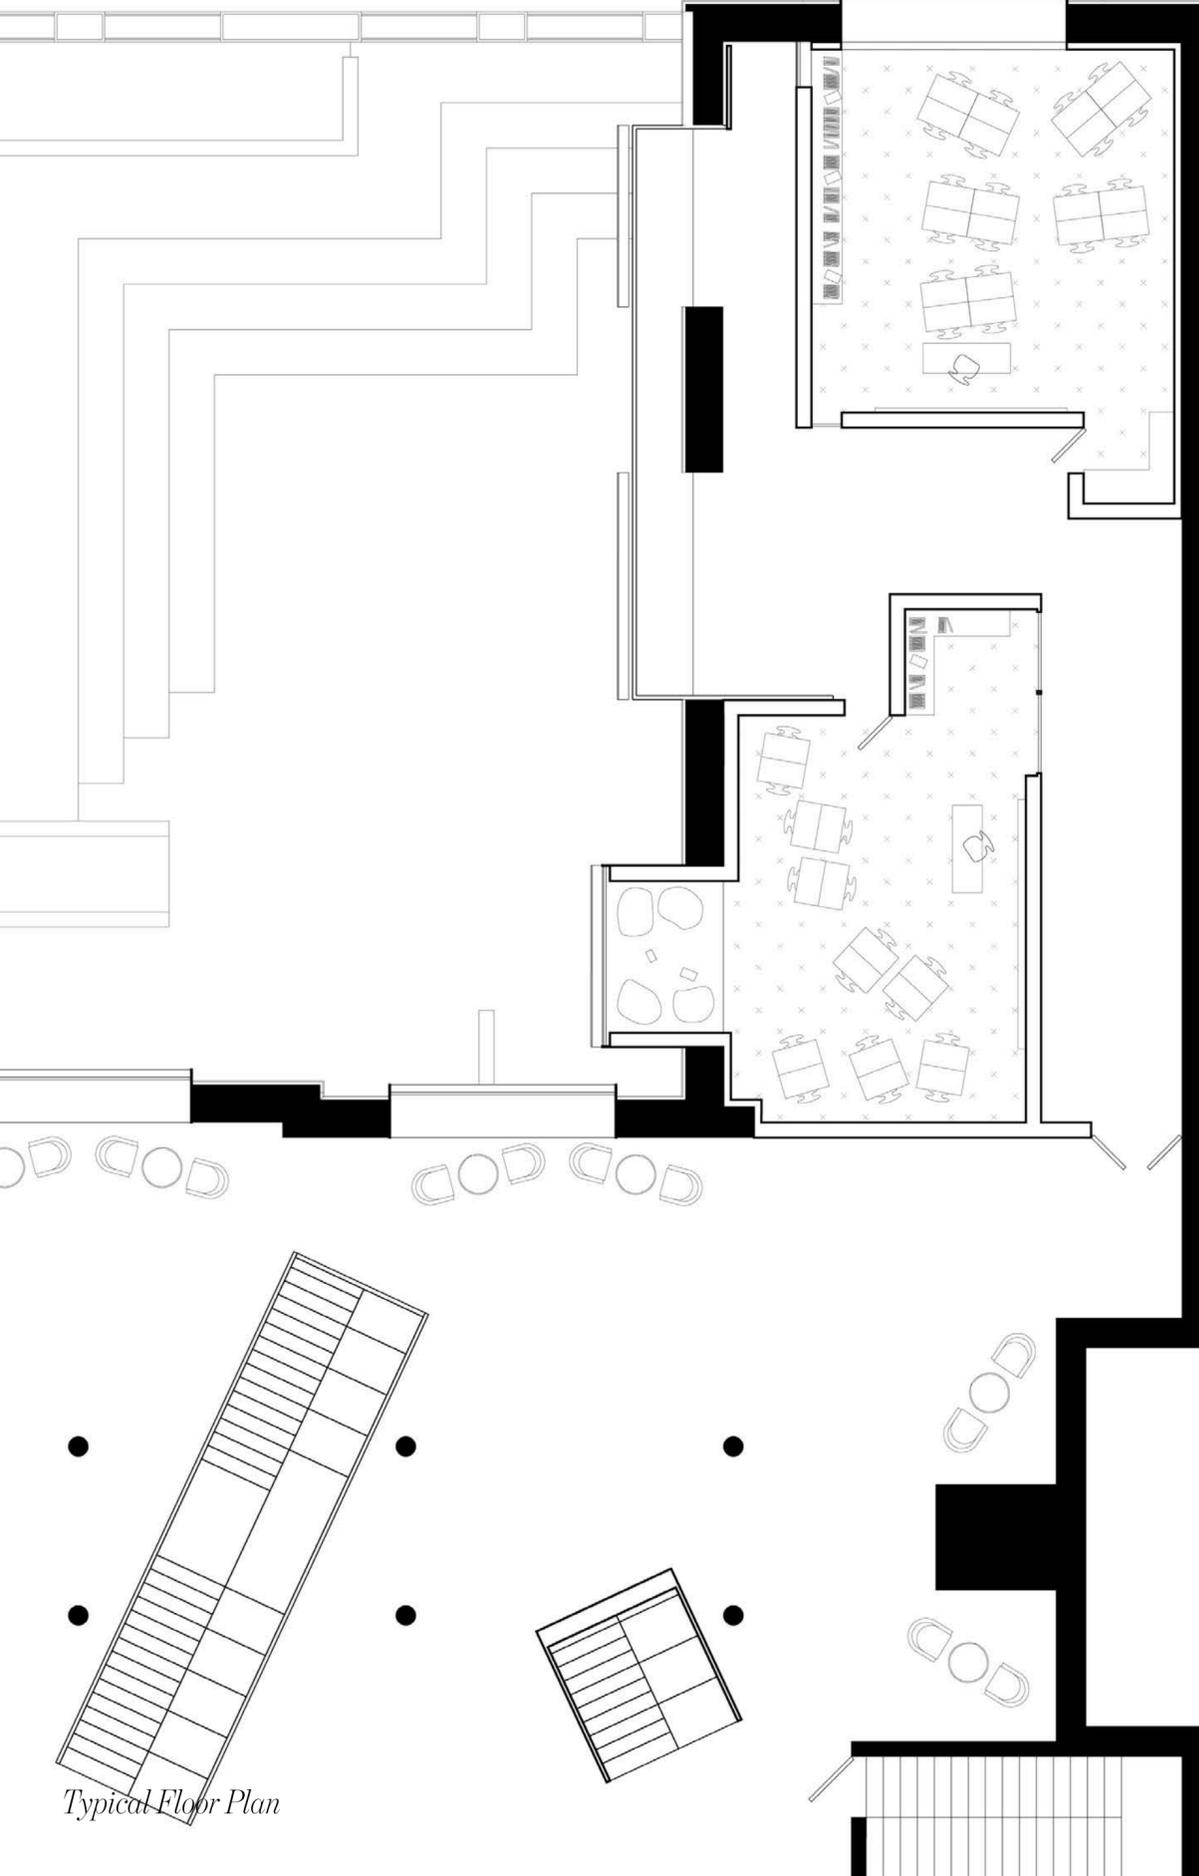


Typical Floor Plan

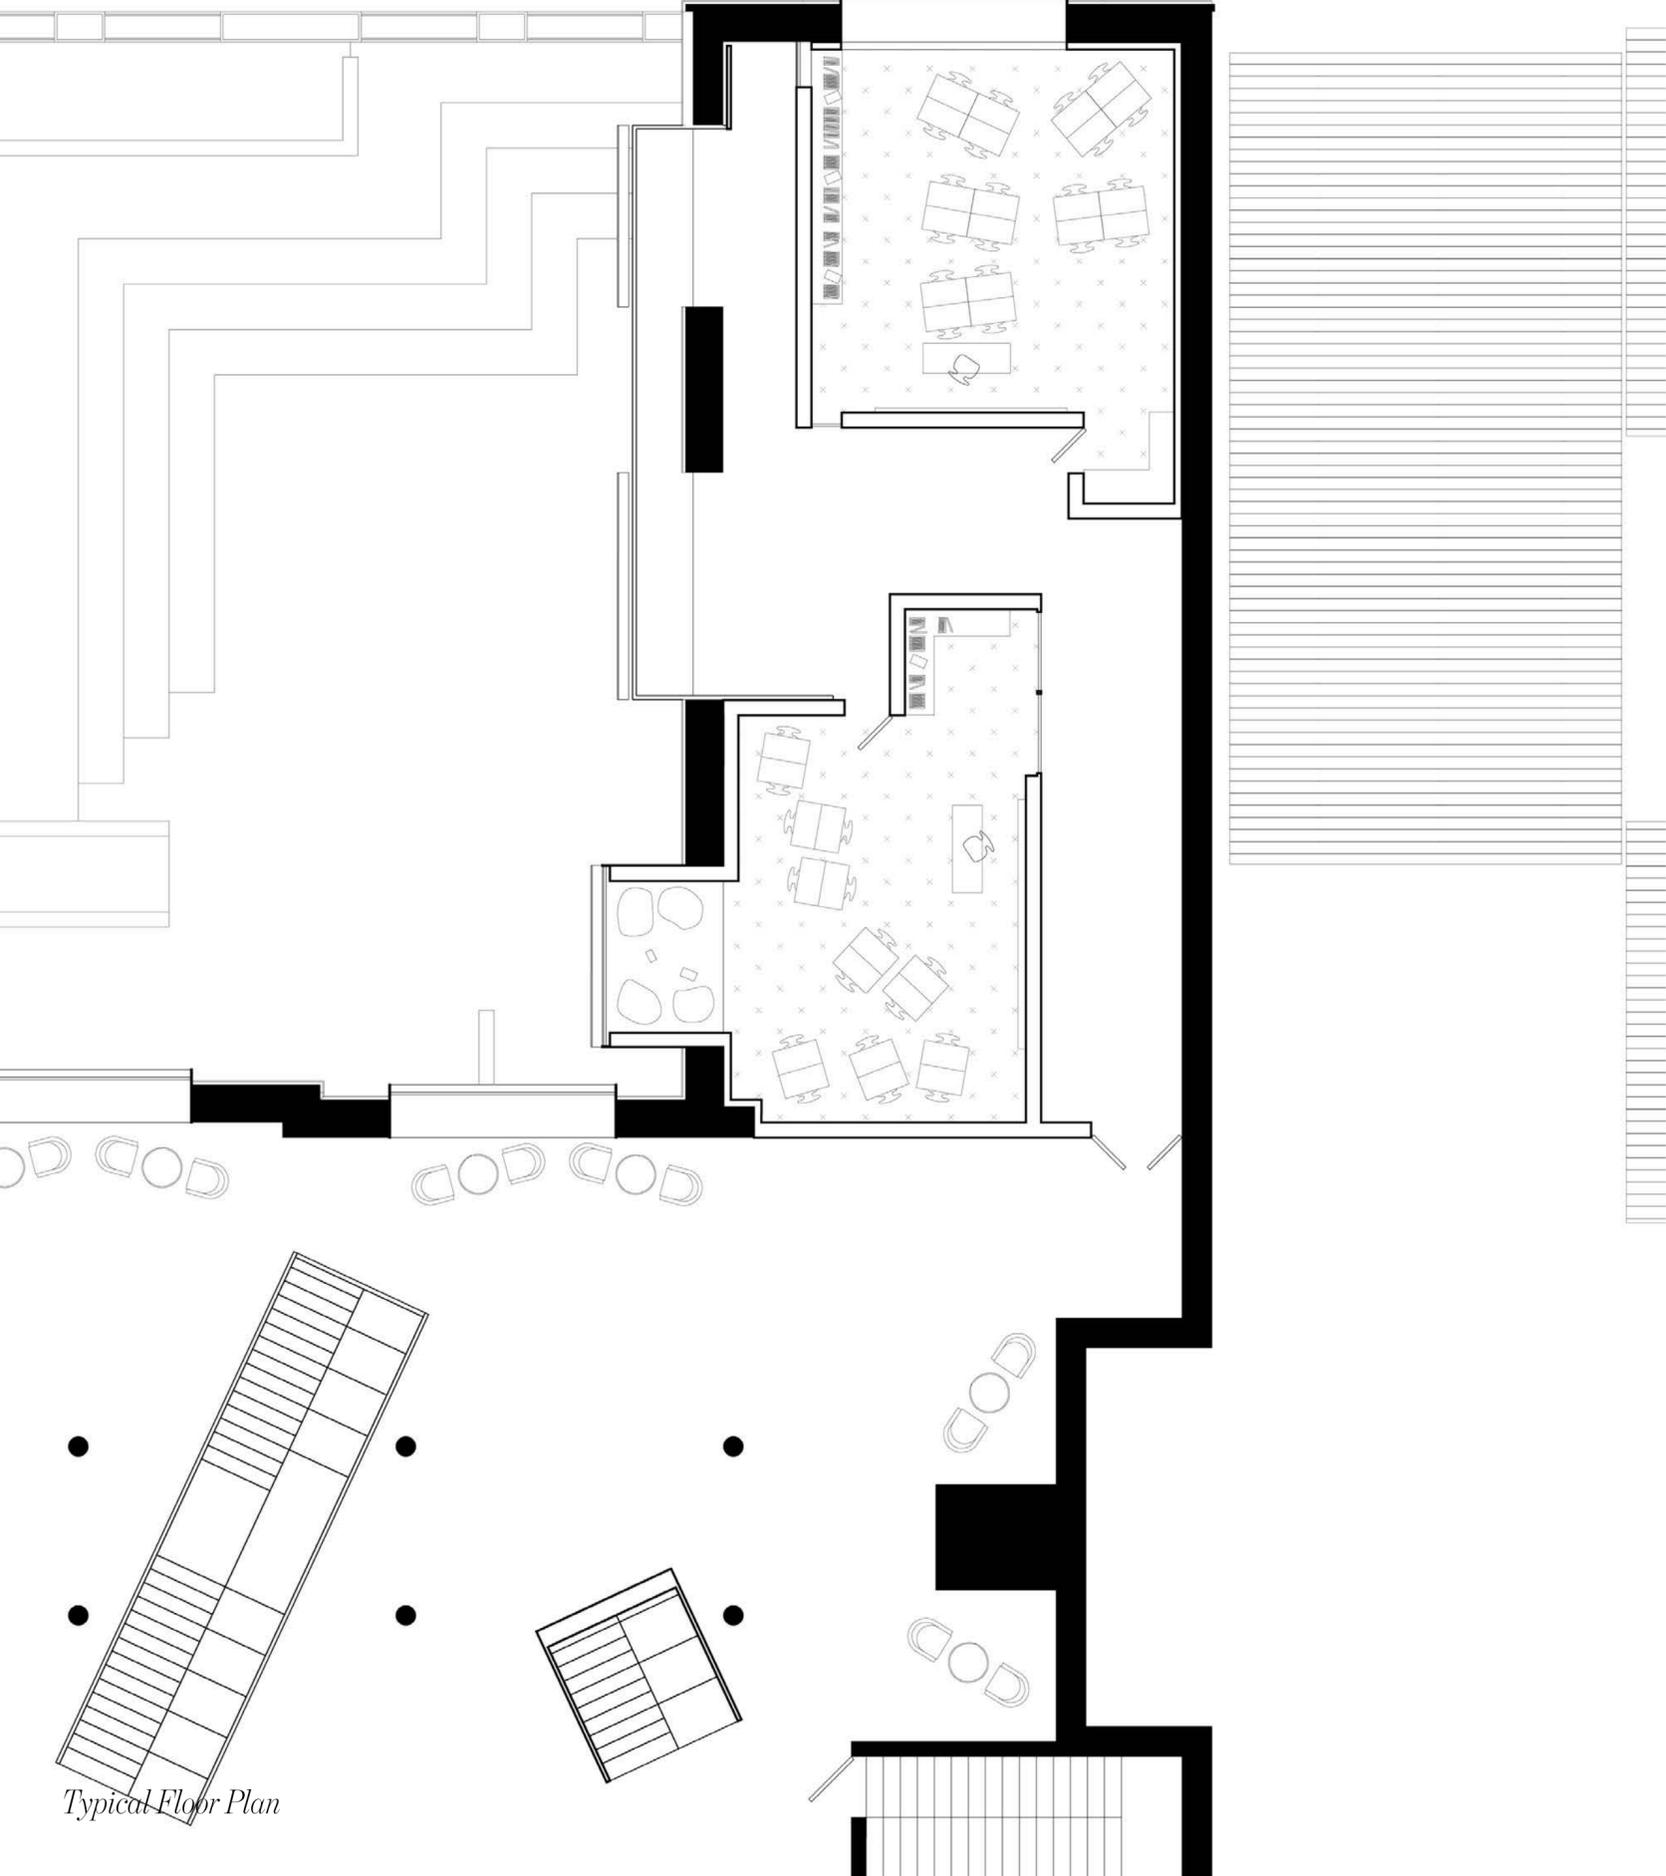

Typical Floor Plan





Typical Classroom


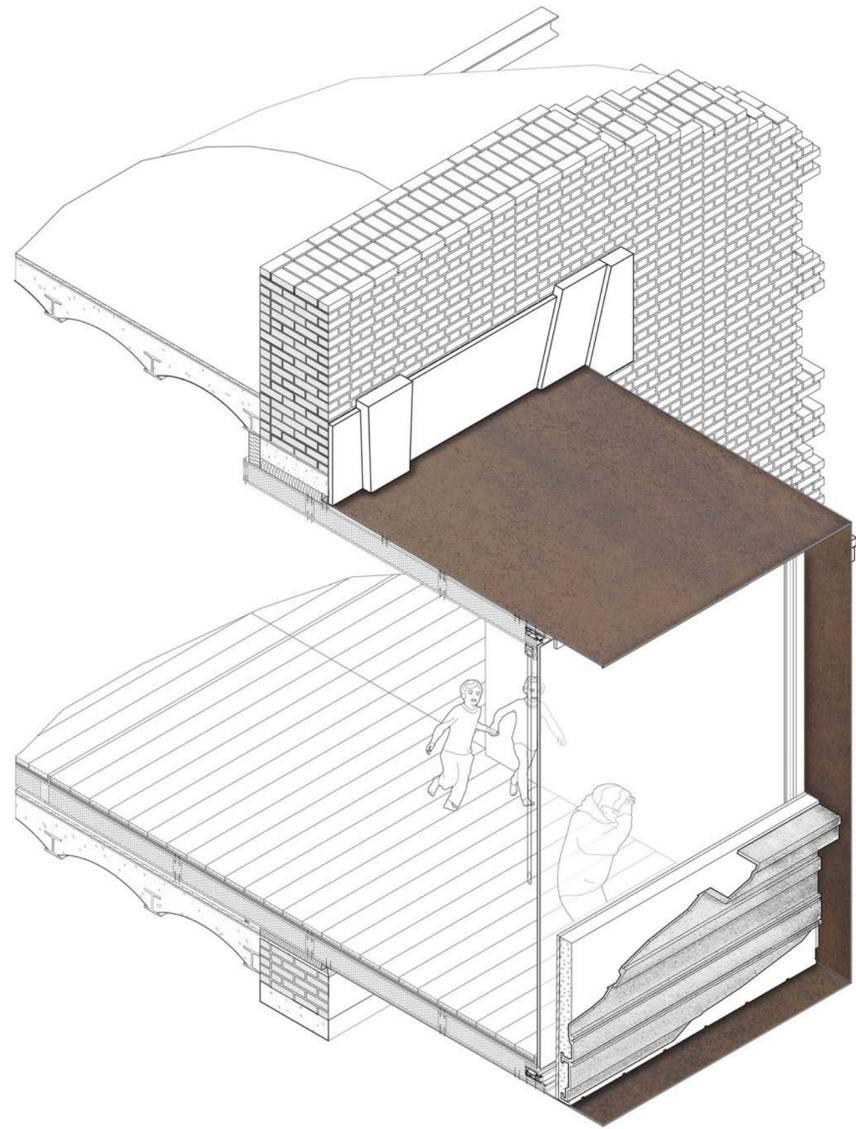




*Balcony Box*




*Typical Classroom*

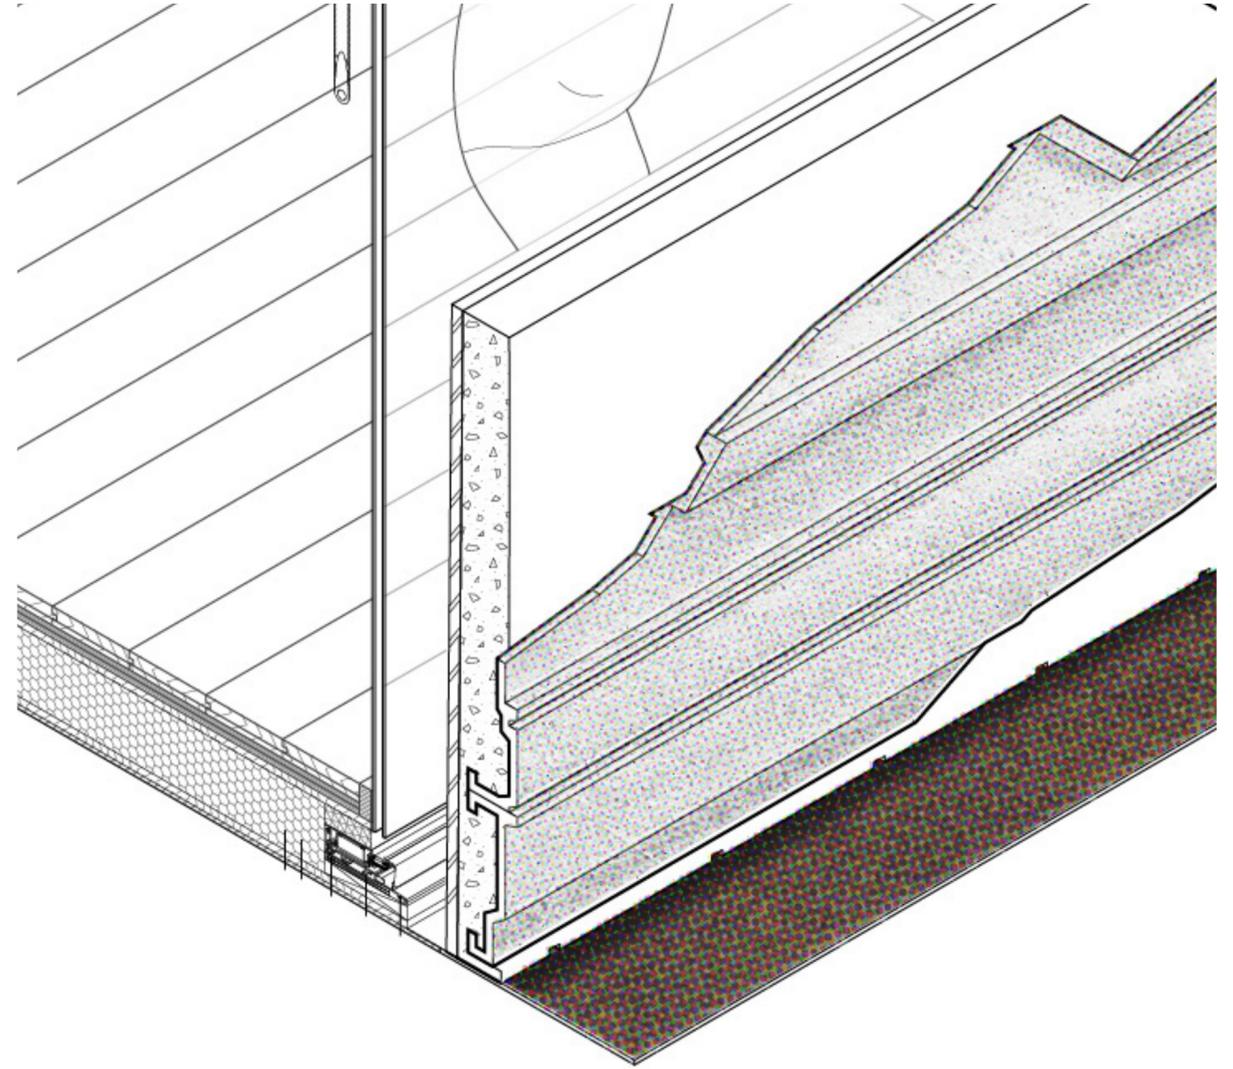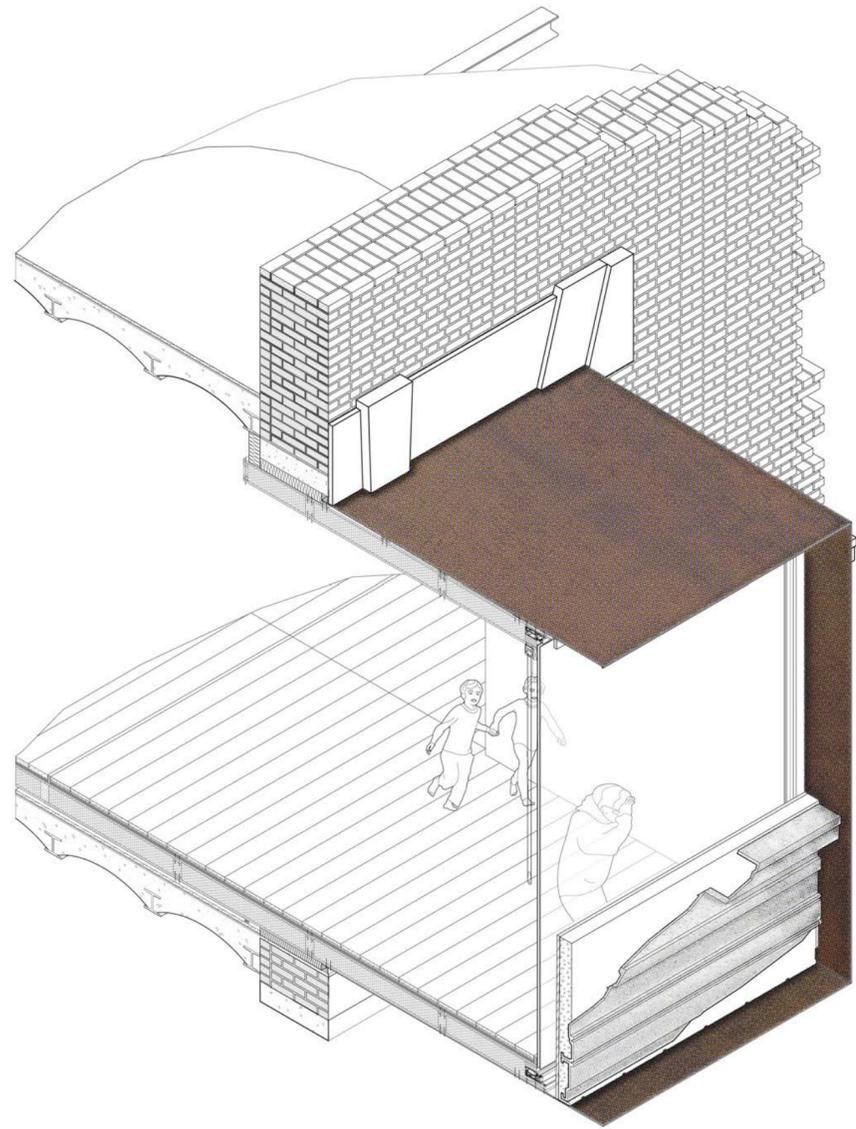


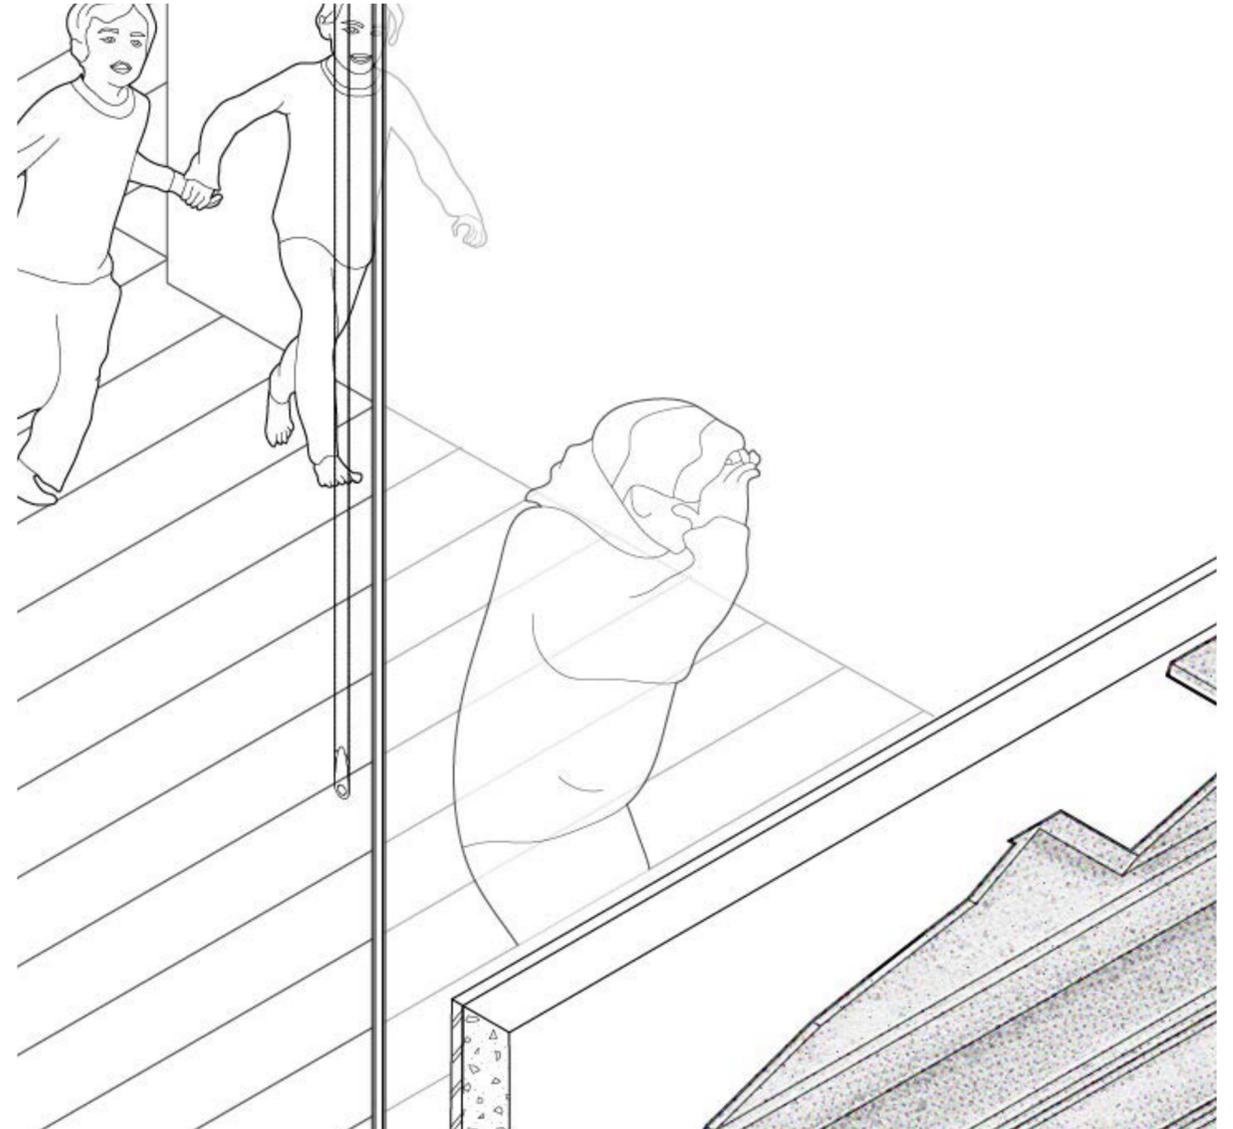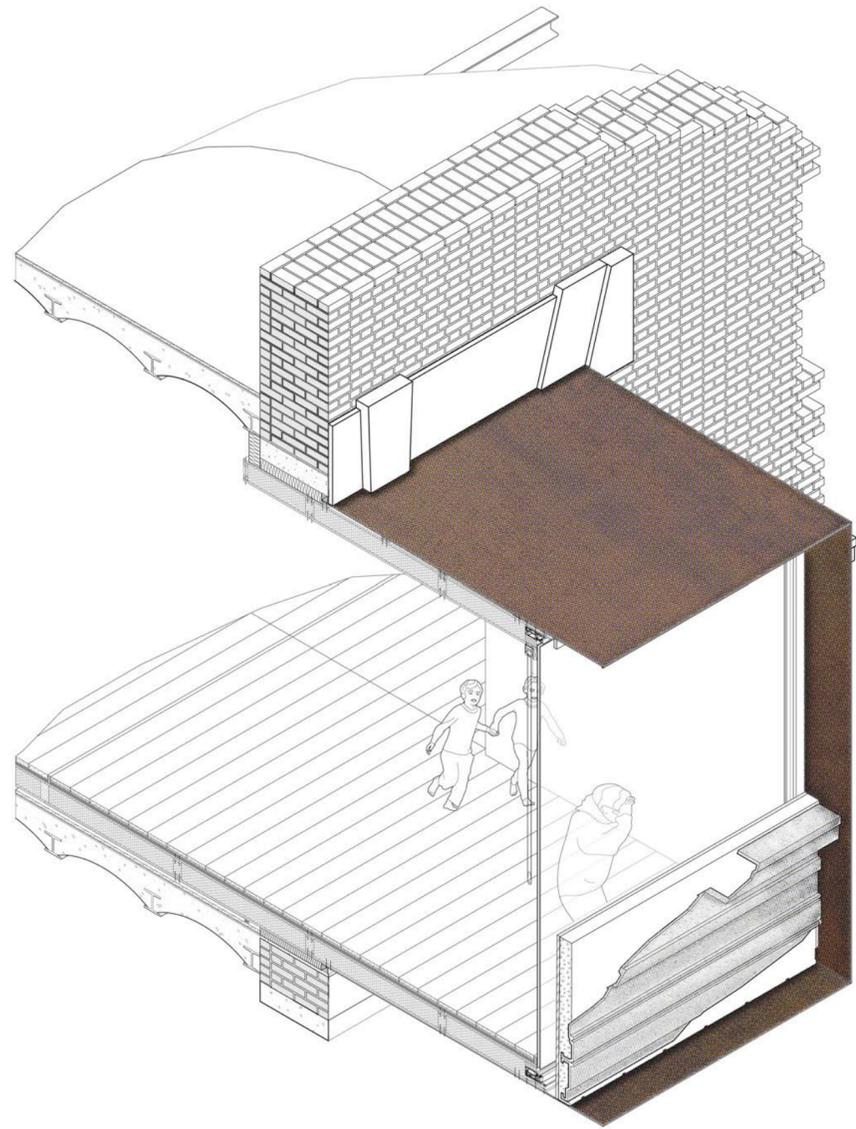

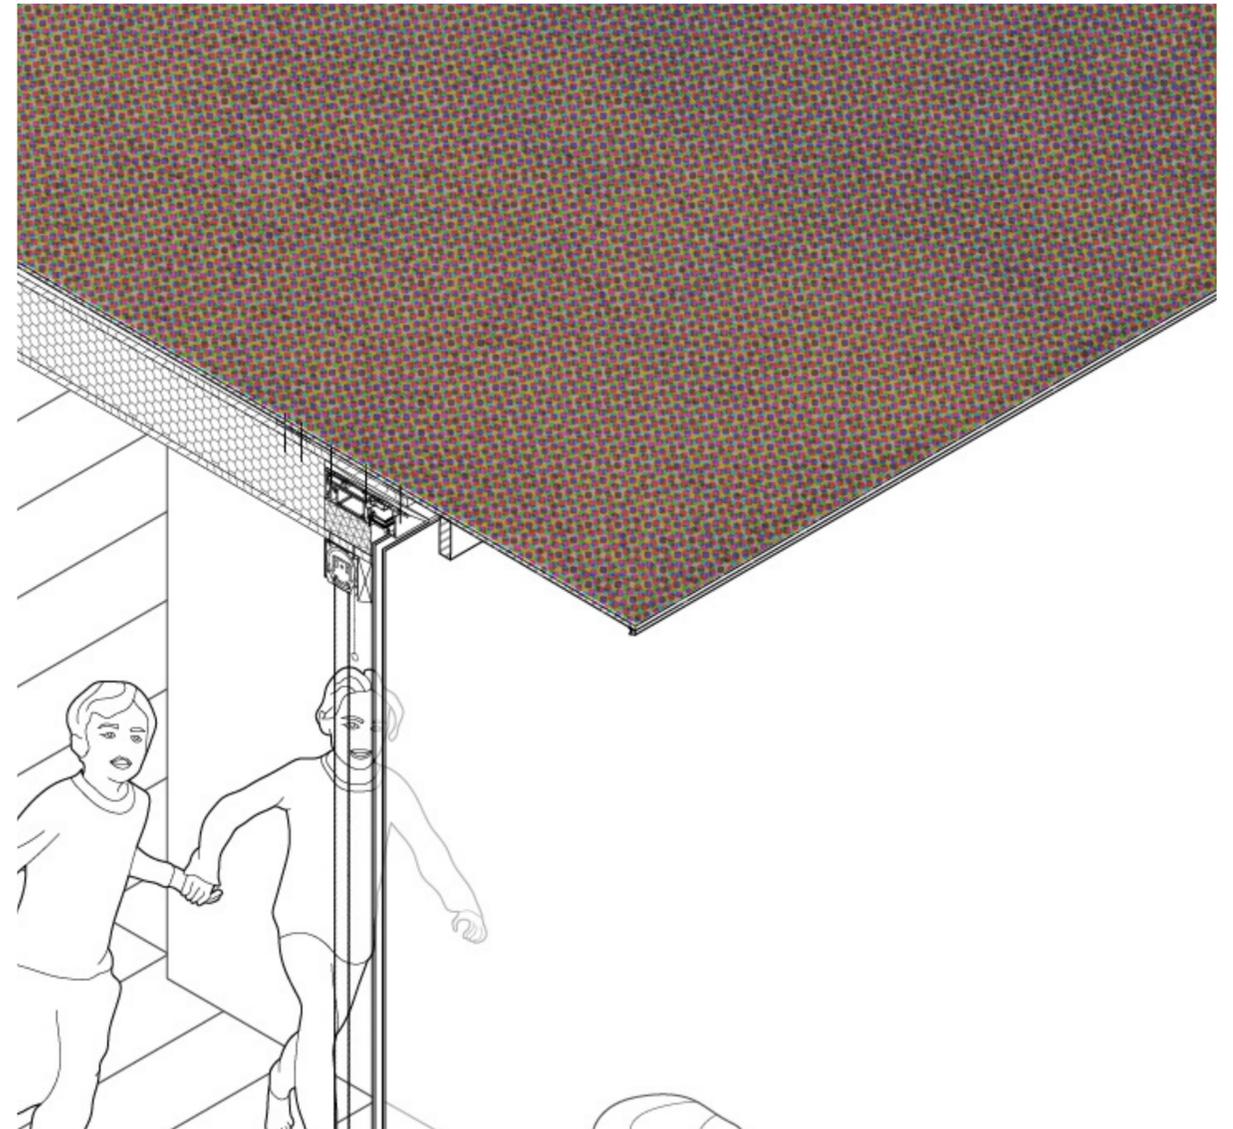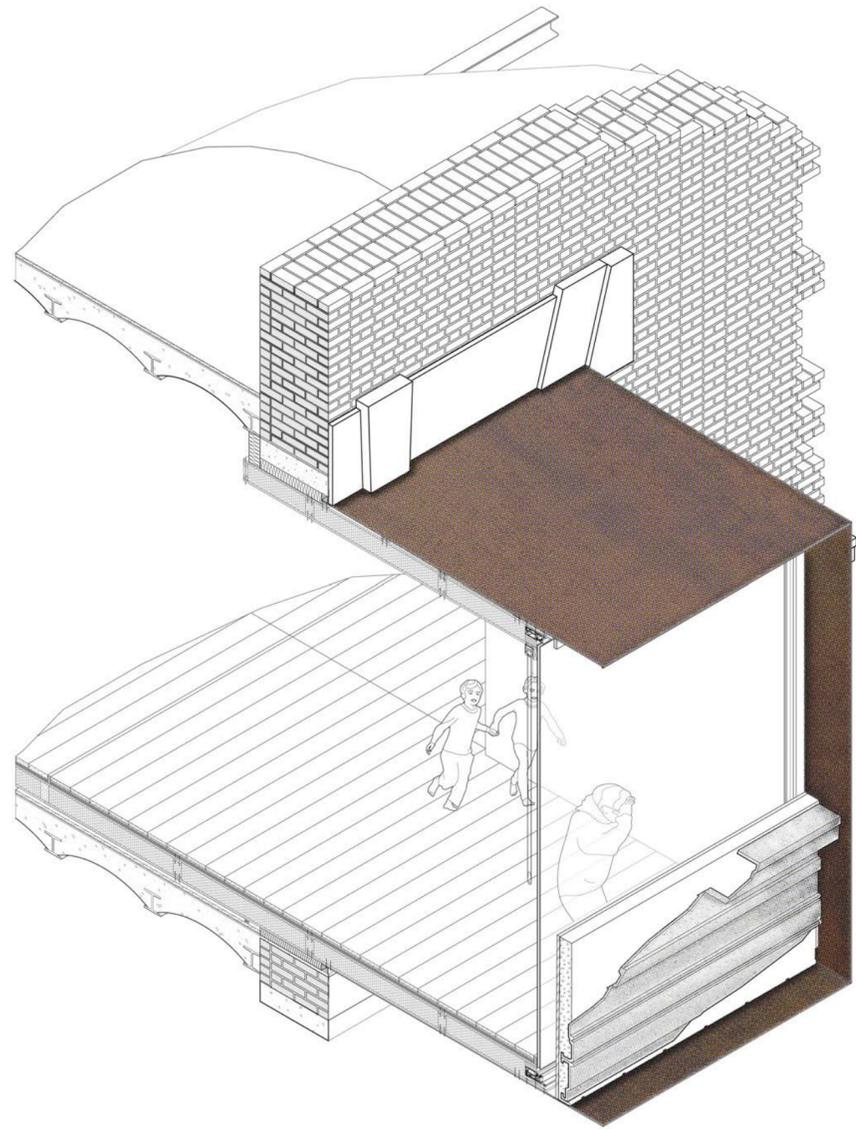


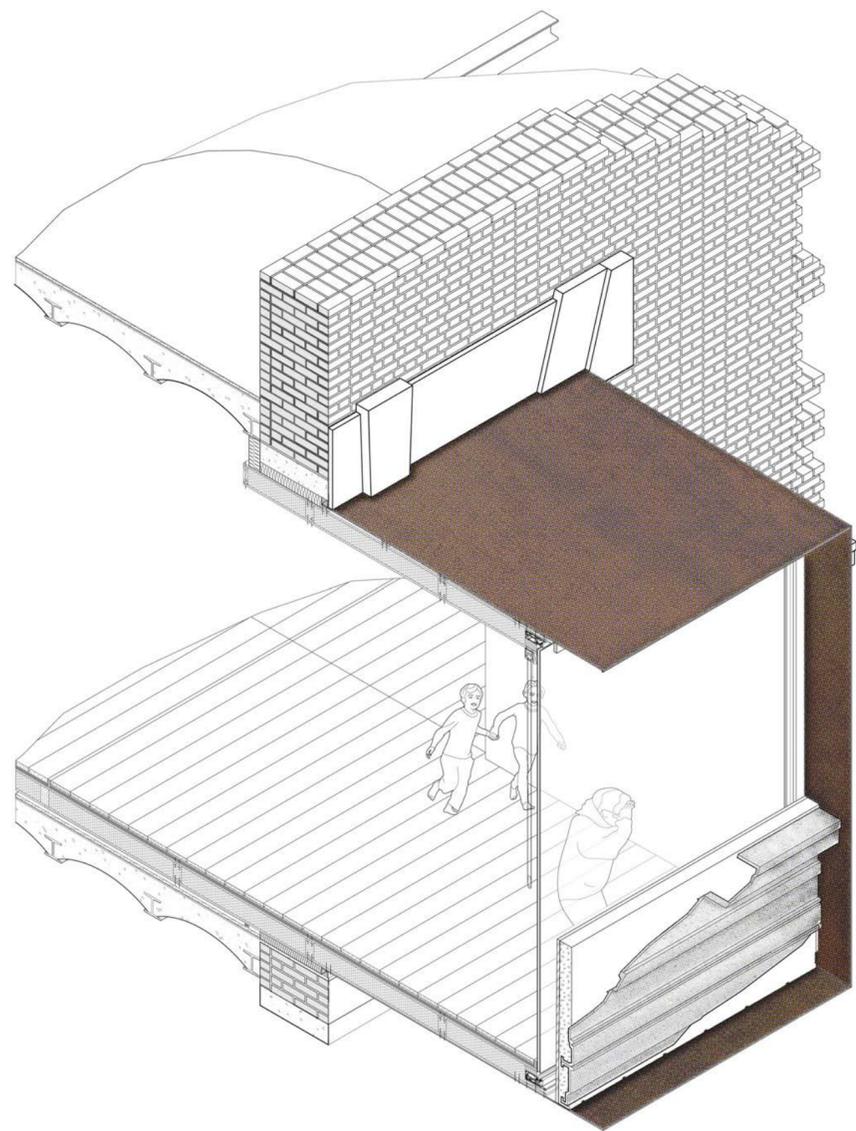


Balcony Box

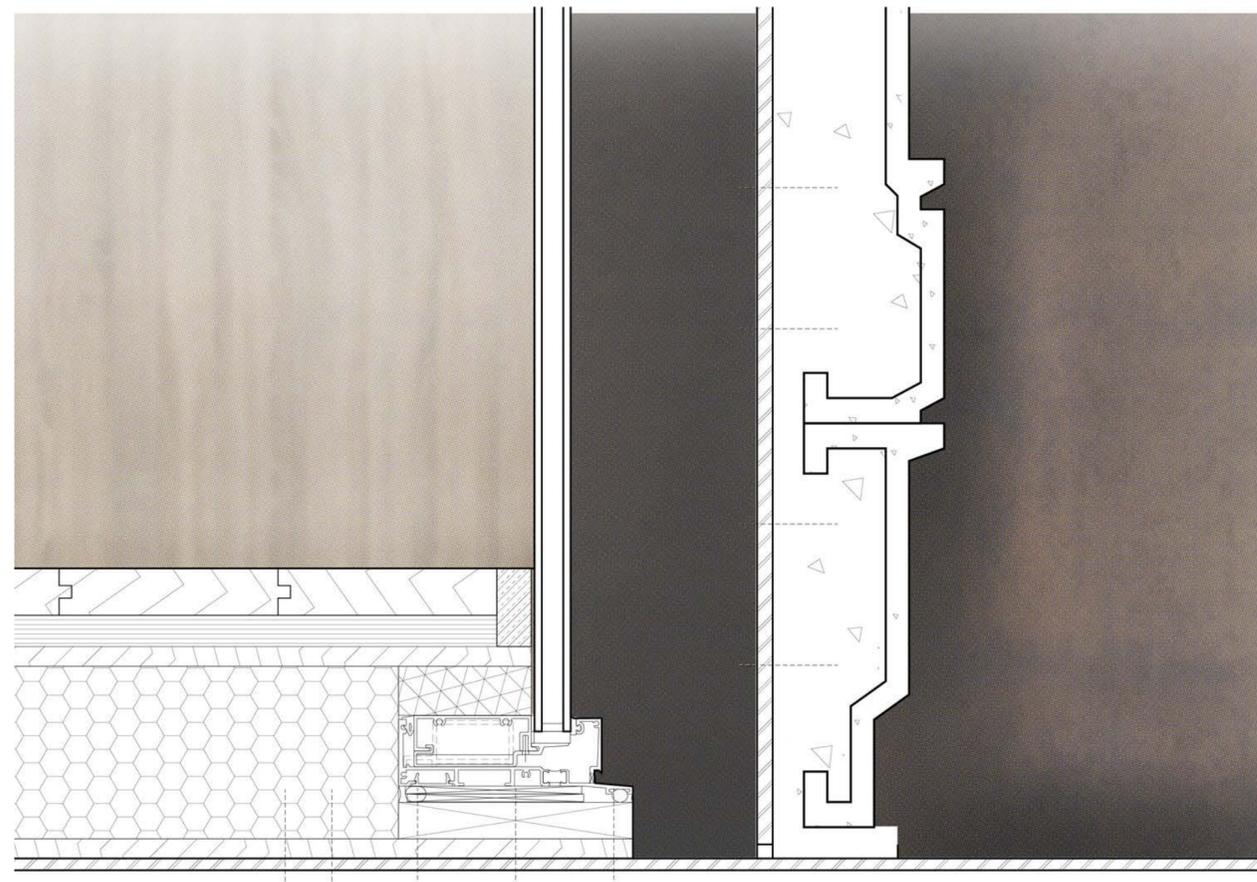


Balcony Box

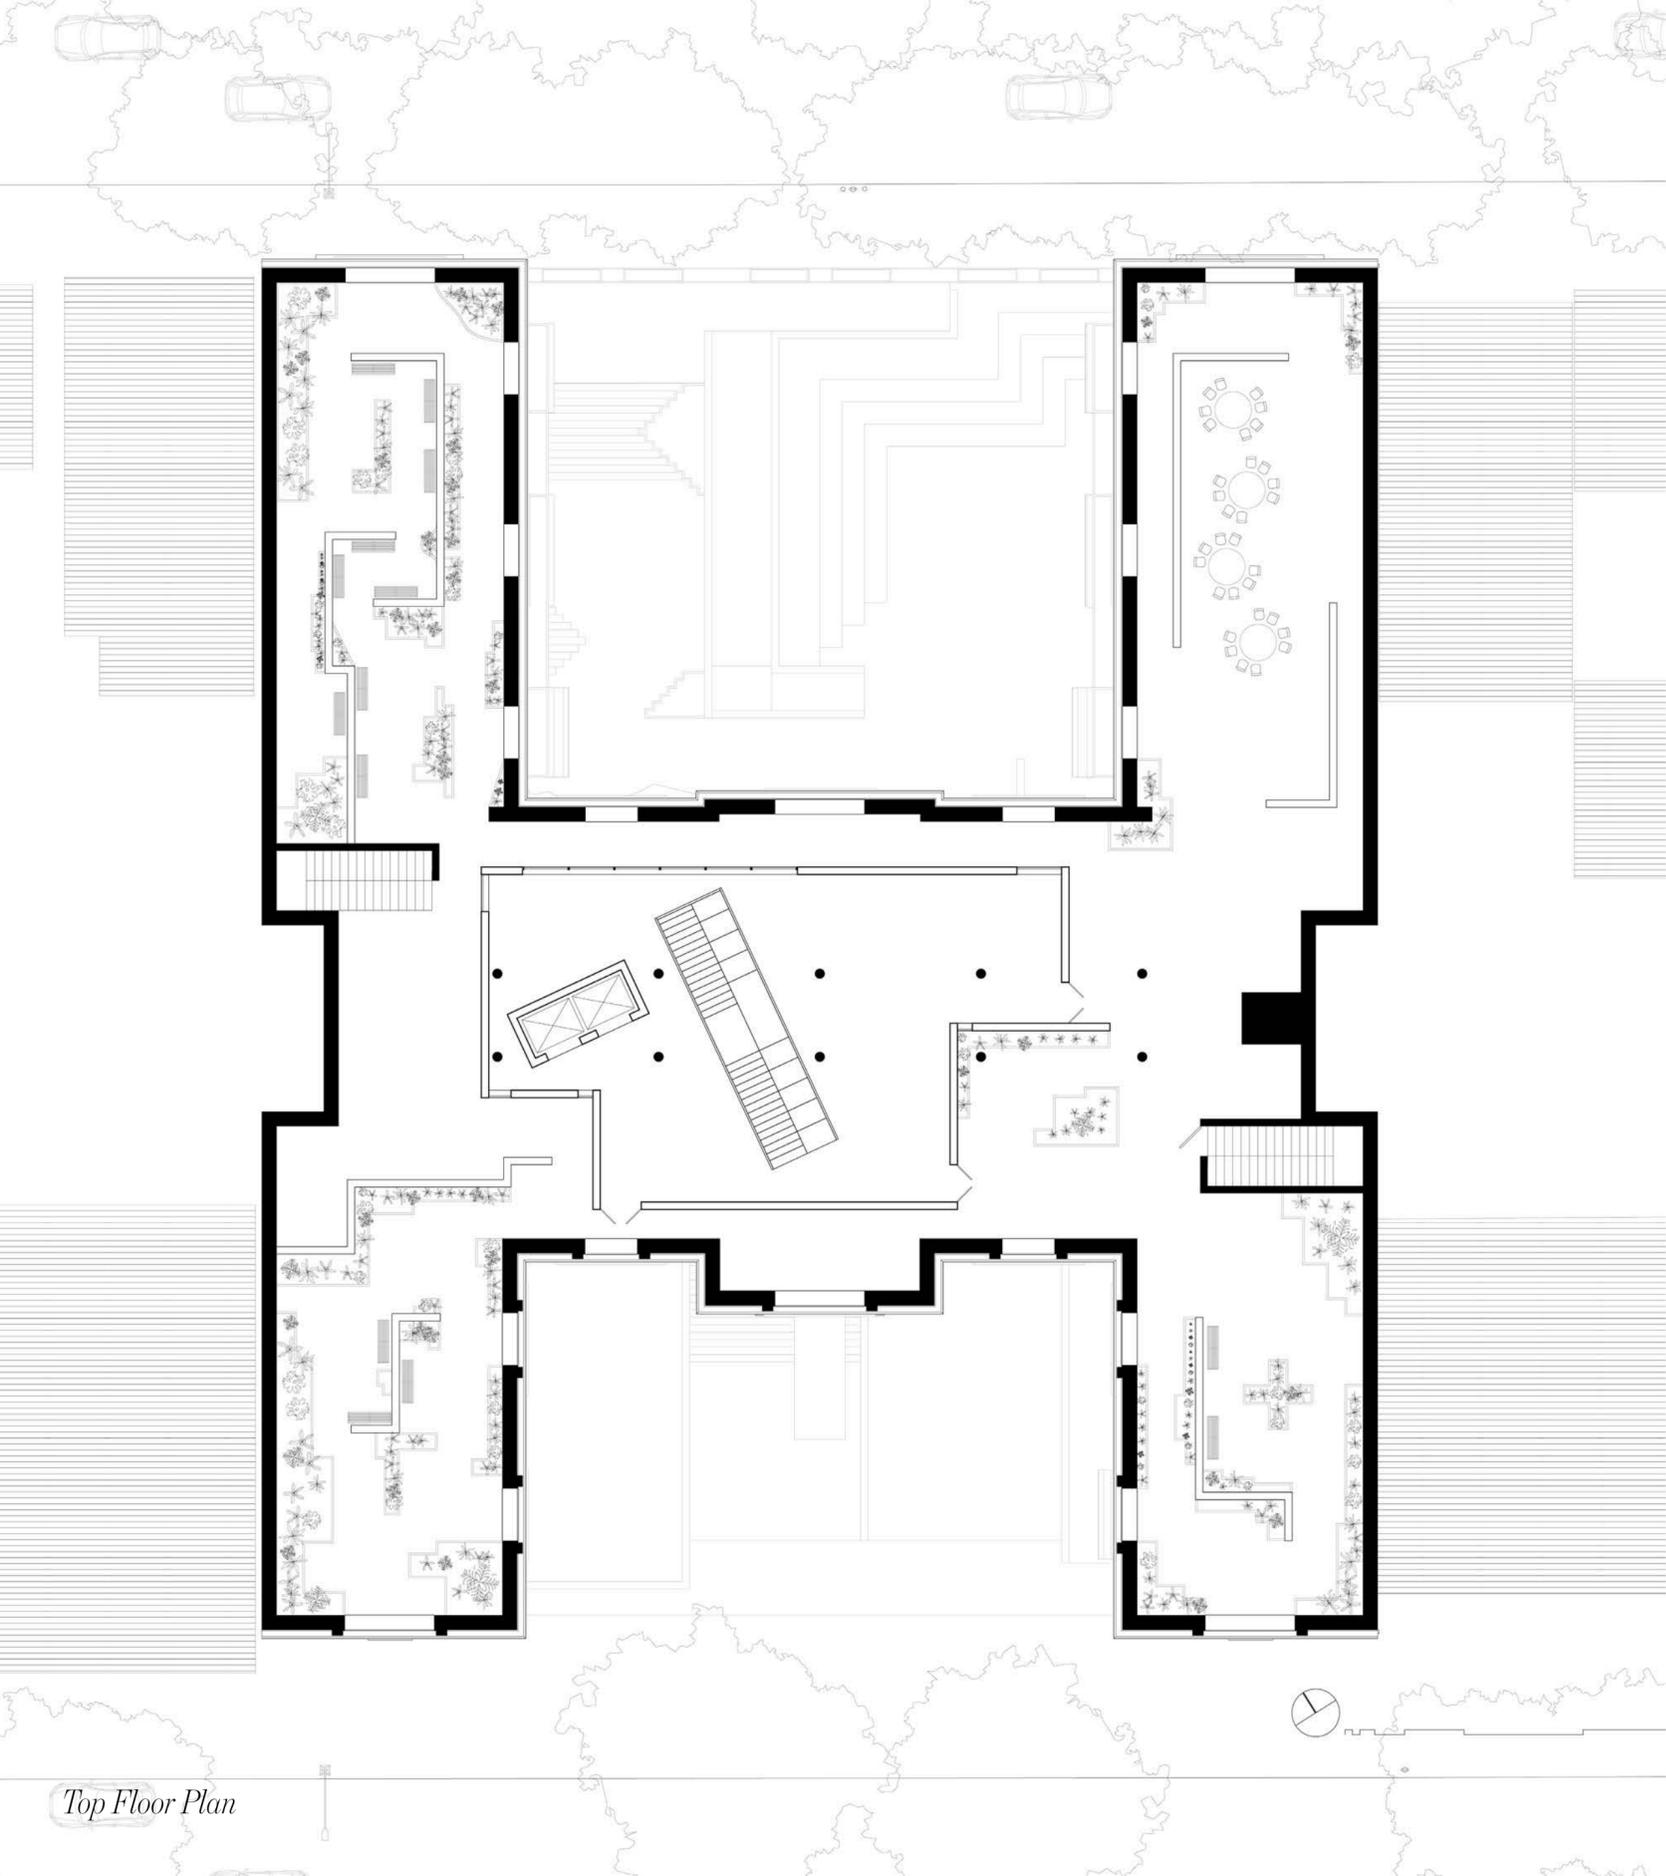

Top Floor Plan

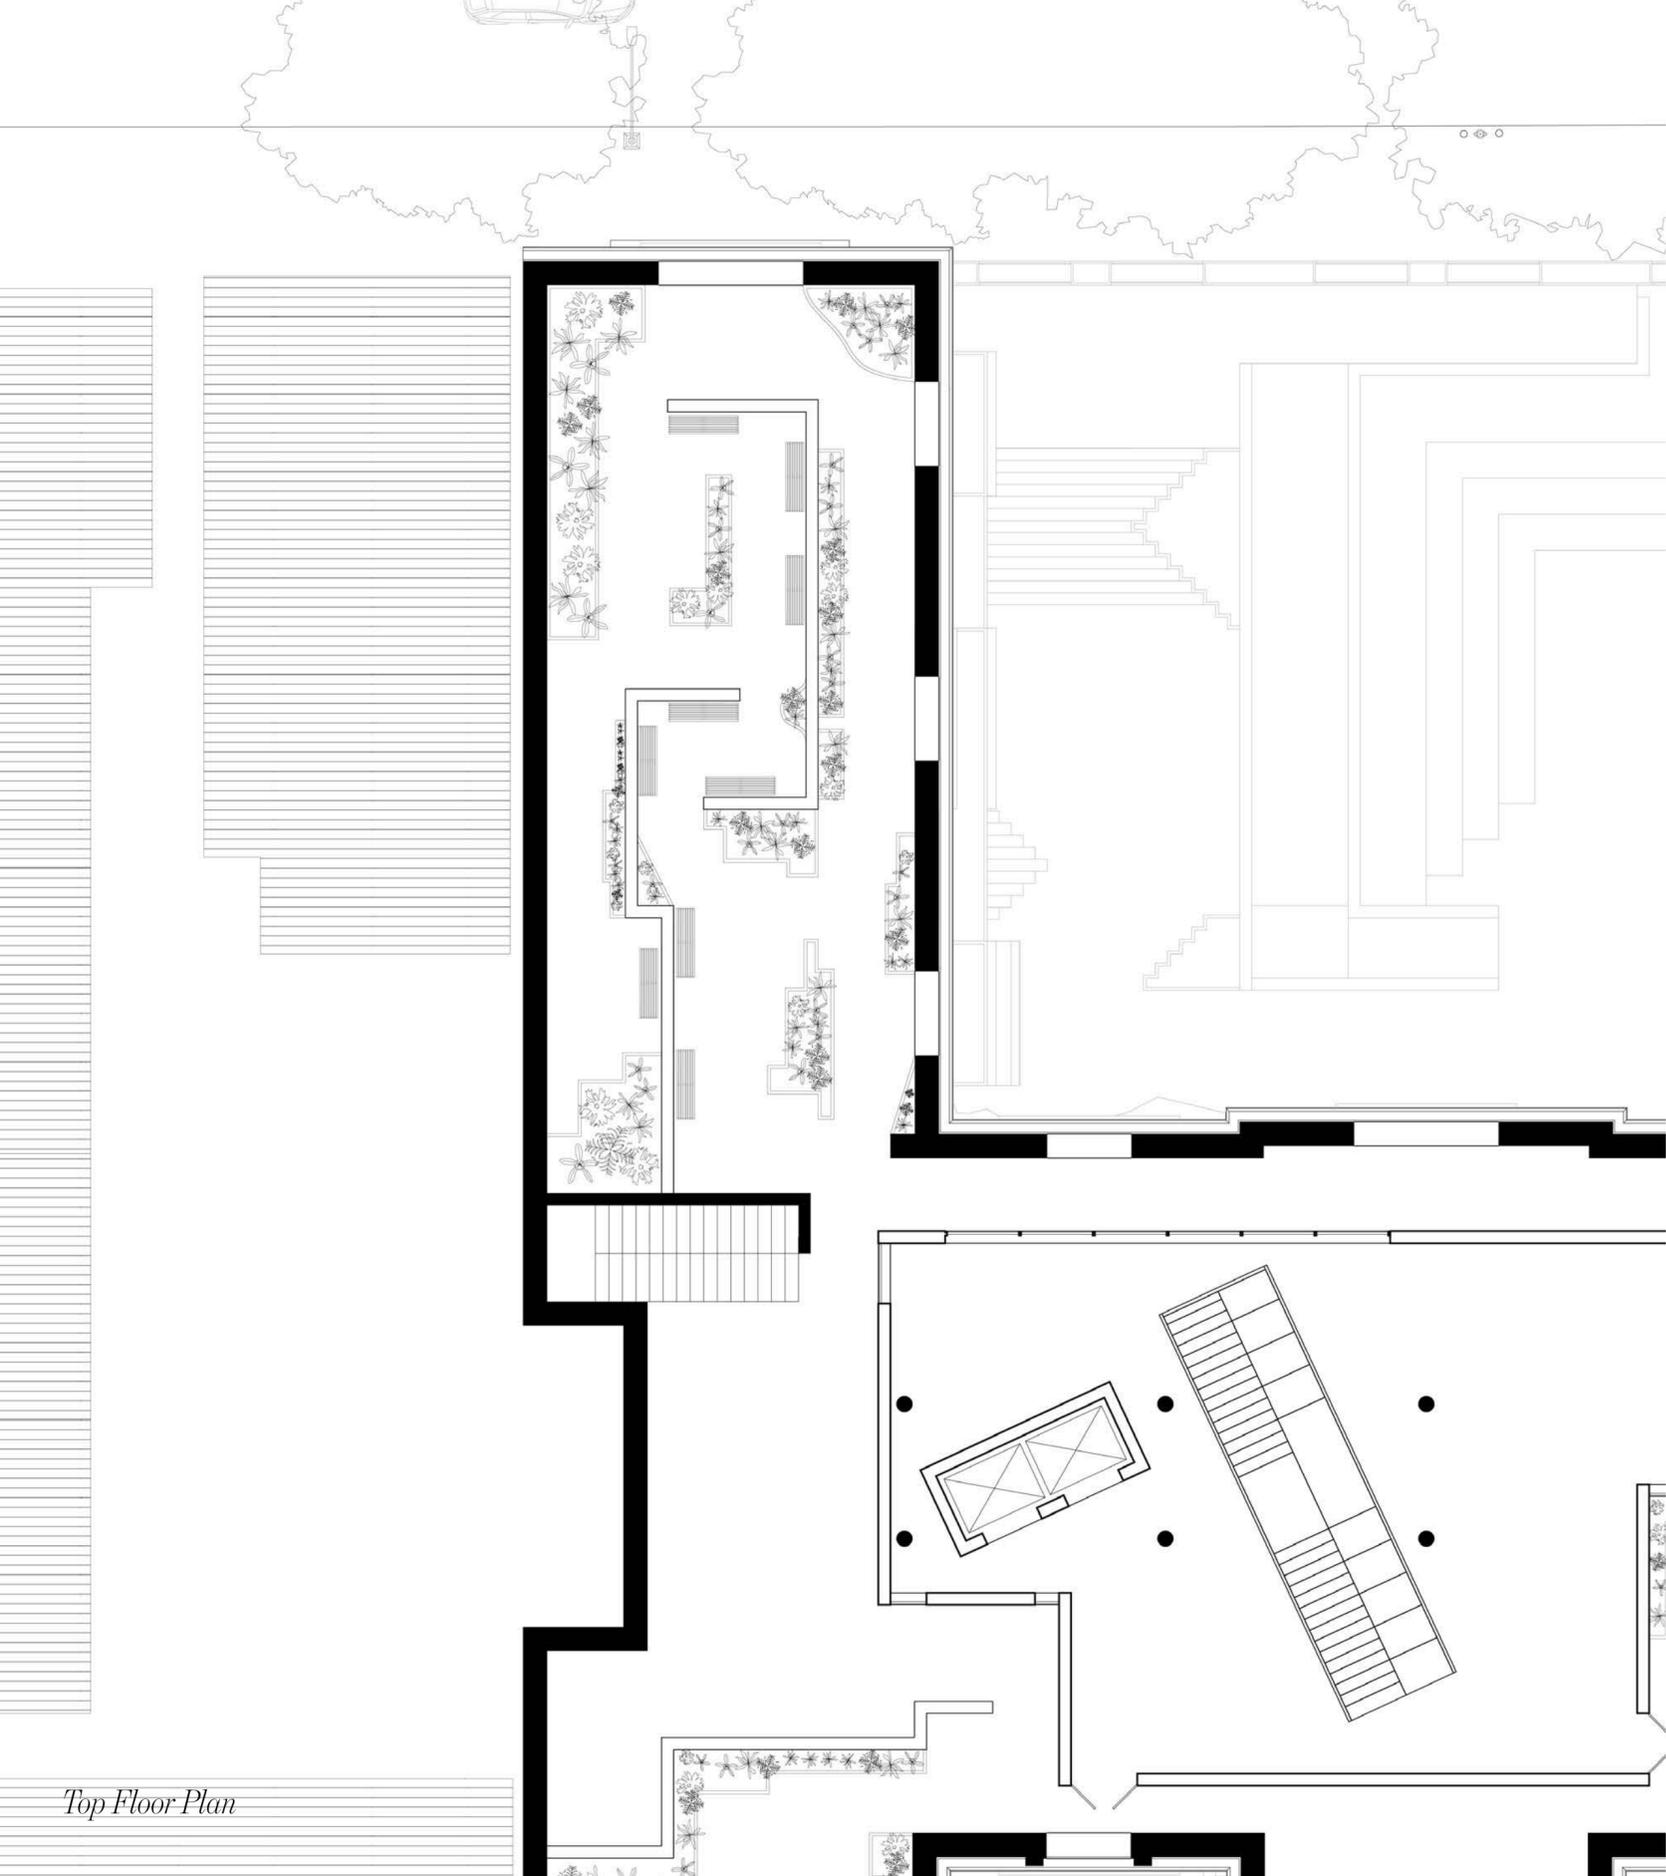


Top Floor Plan

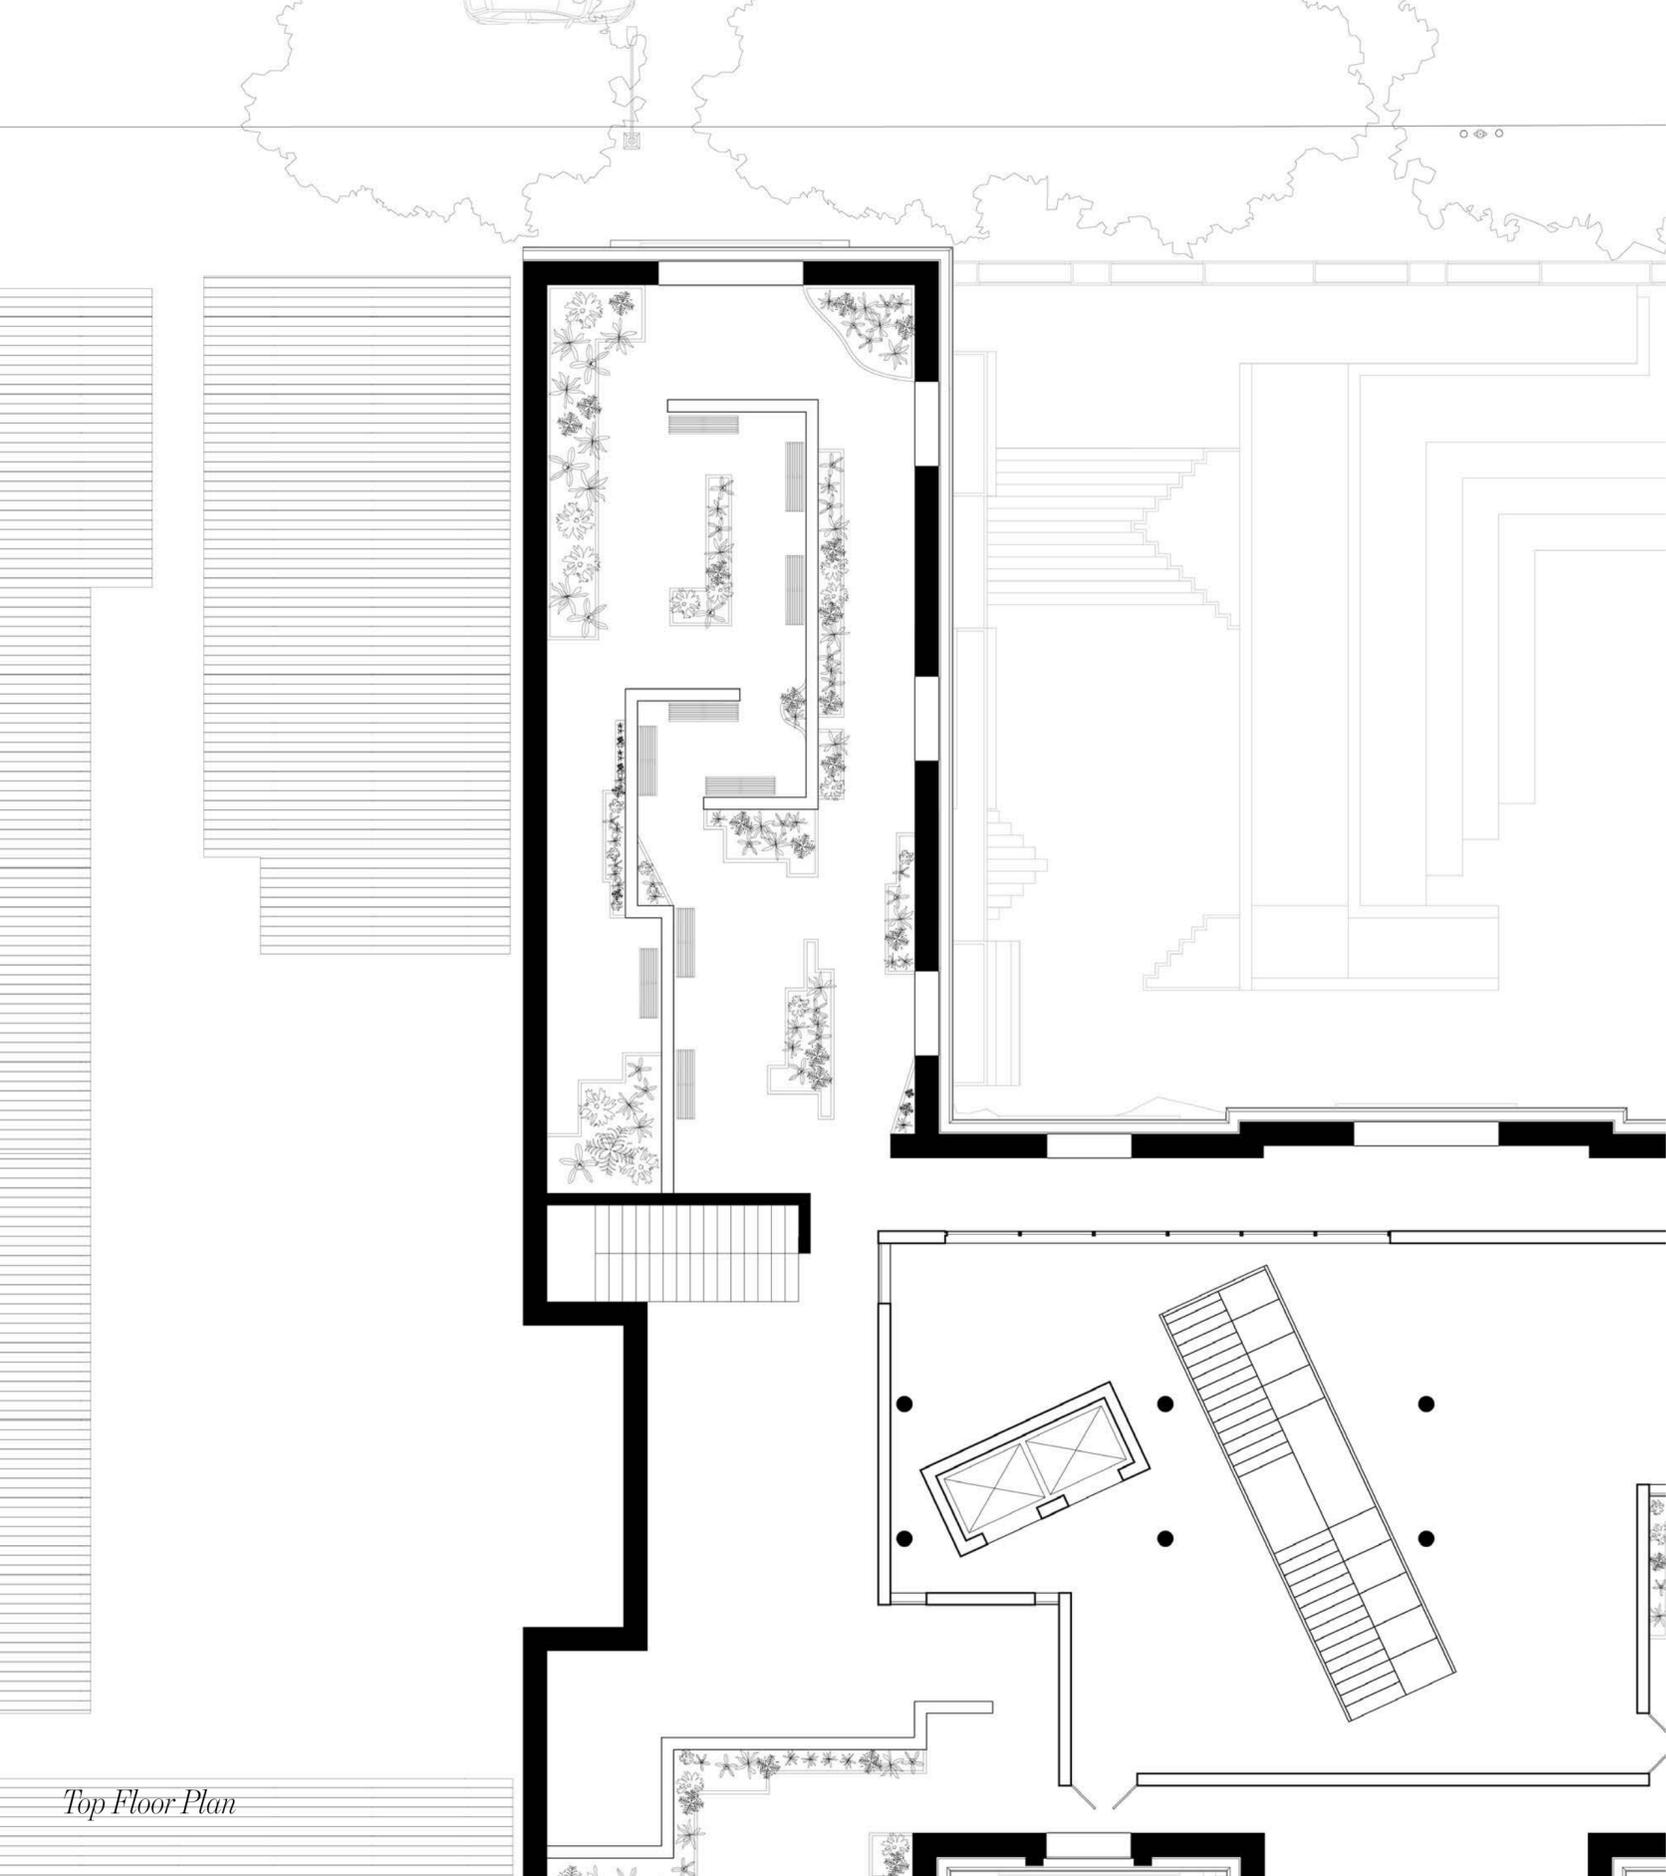

Top Floor Plan



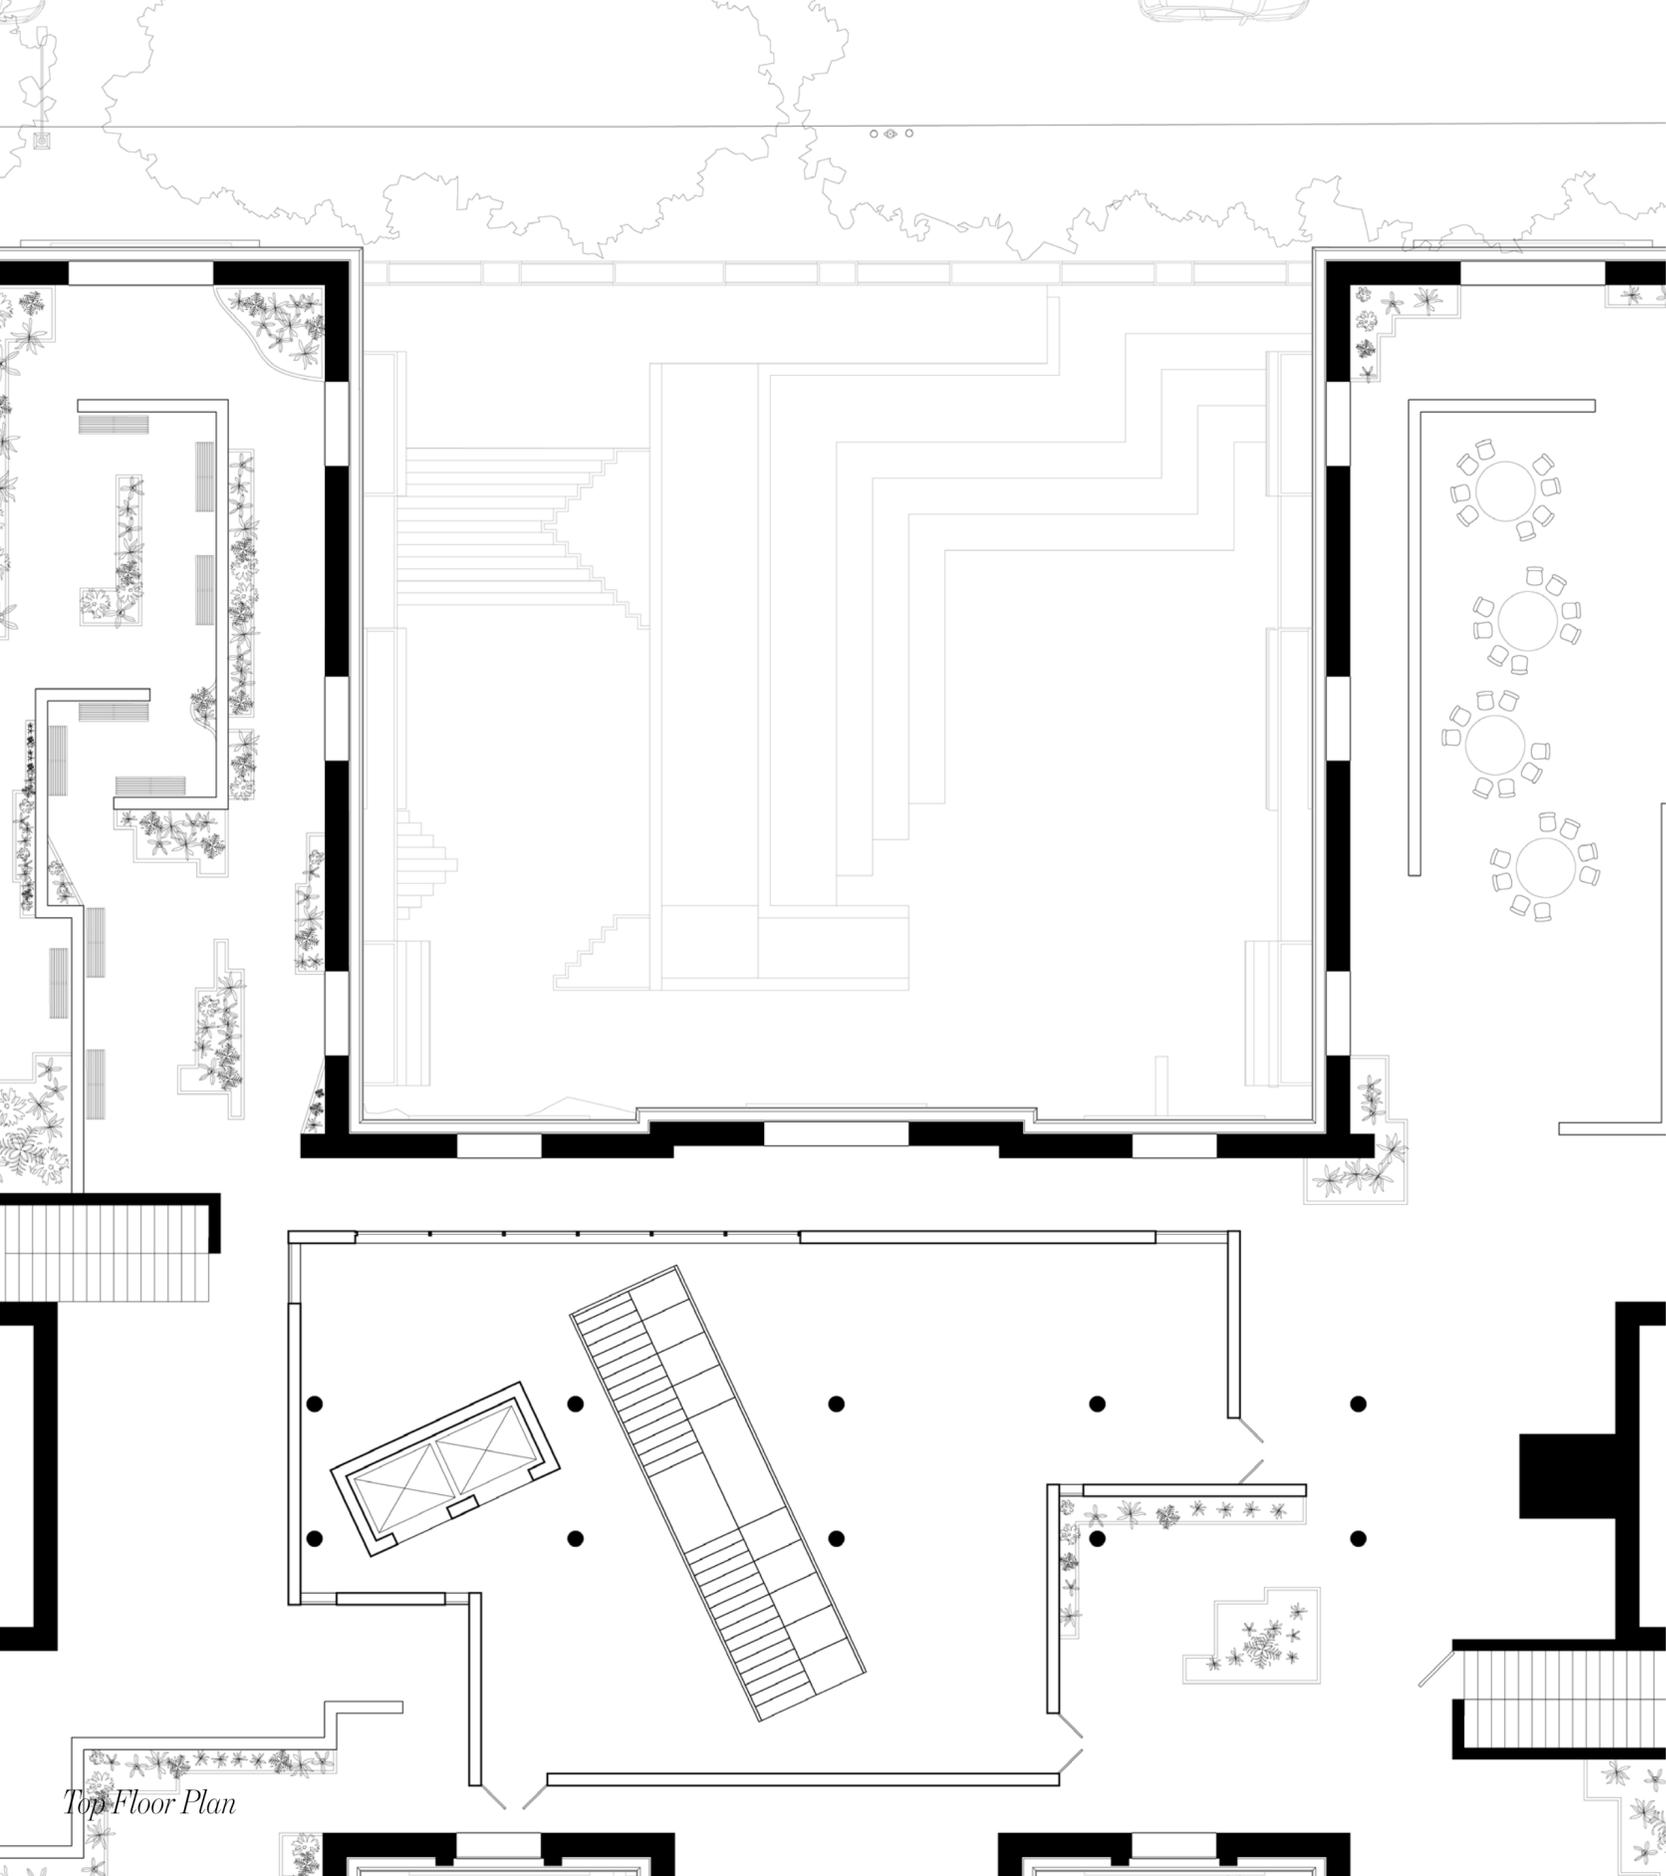

Top Floor Plan

