




Illumination school
Takashi Honzawa

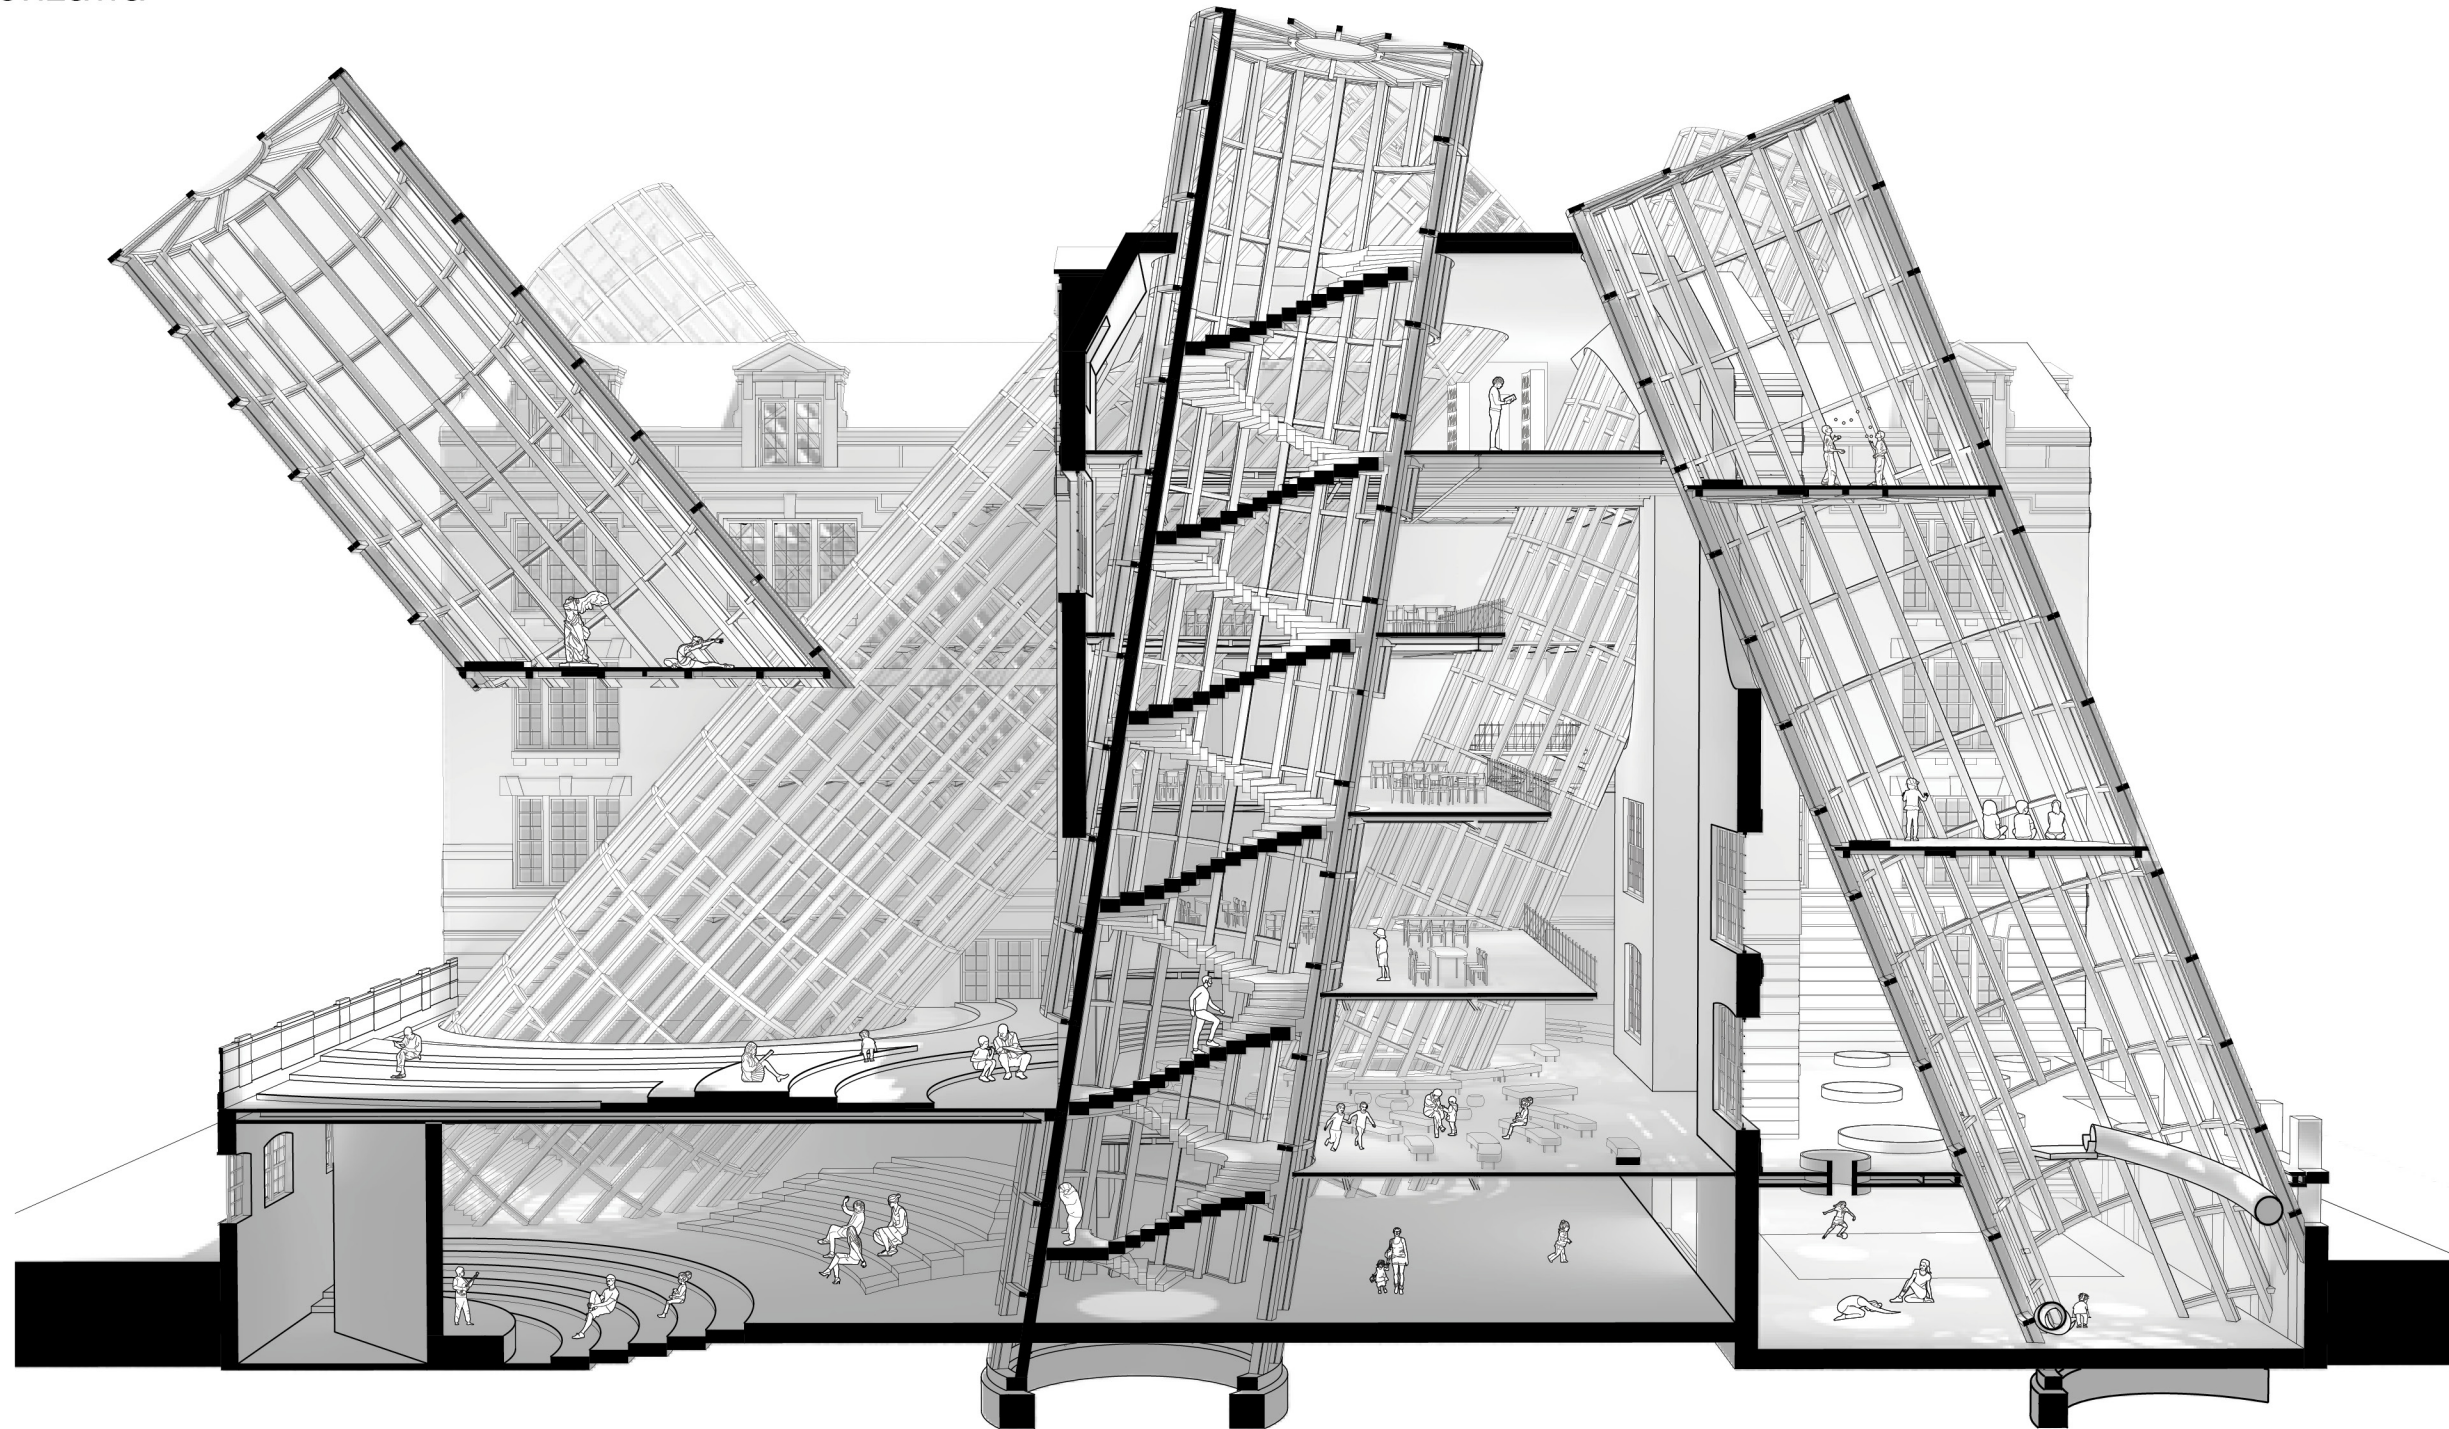




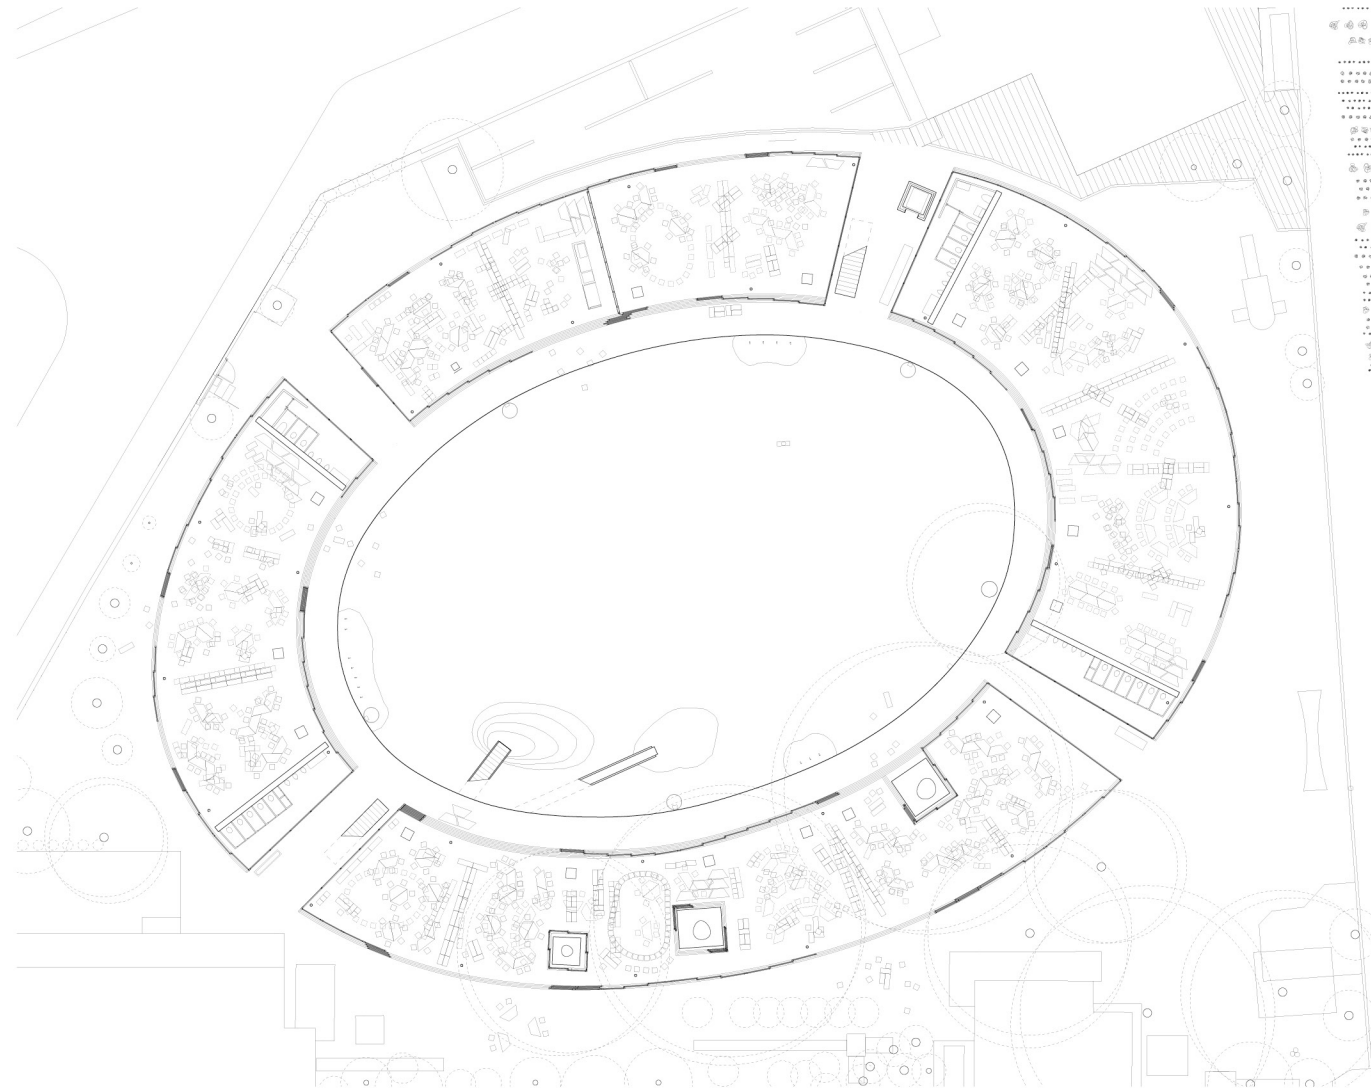


Precedent Study Model - Fuji Kindergarten

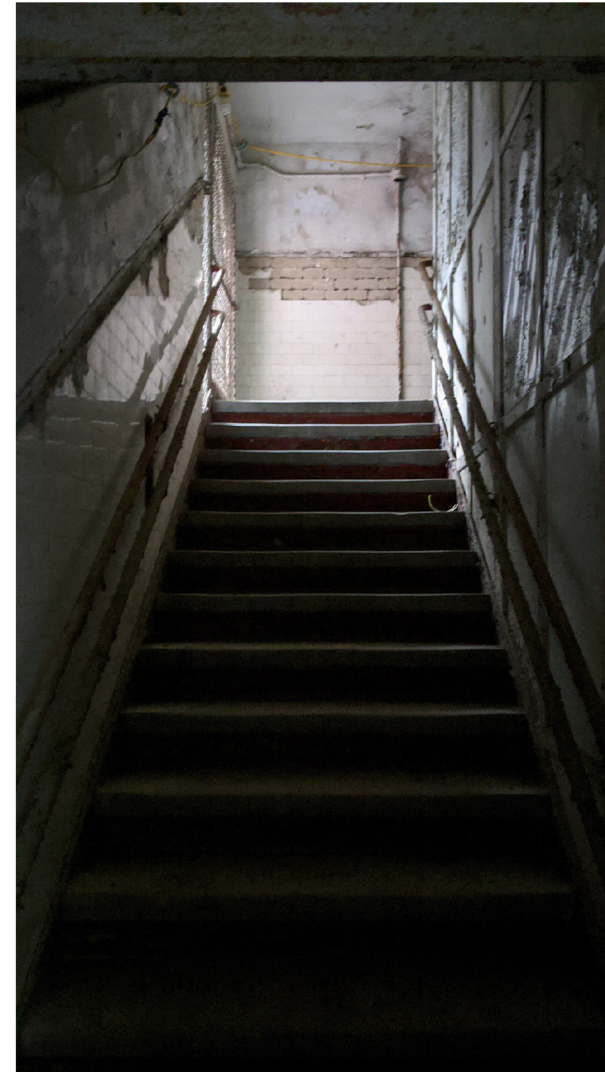


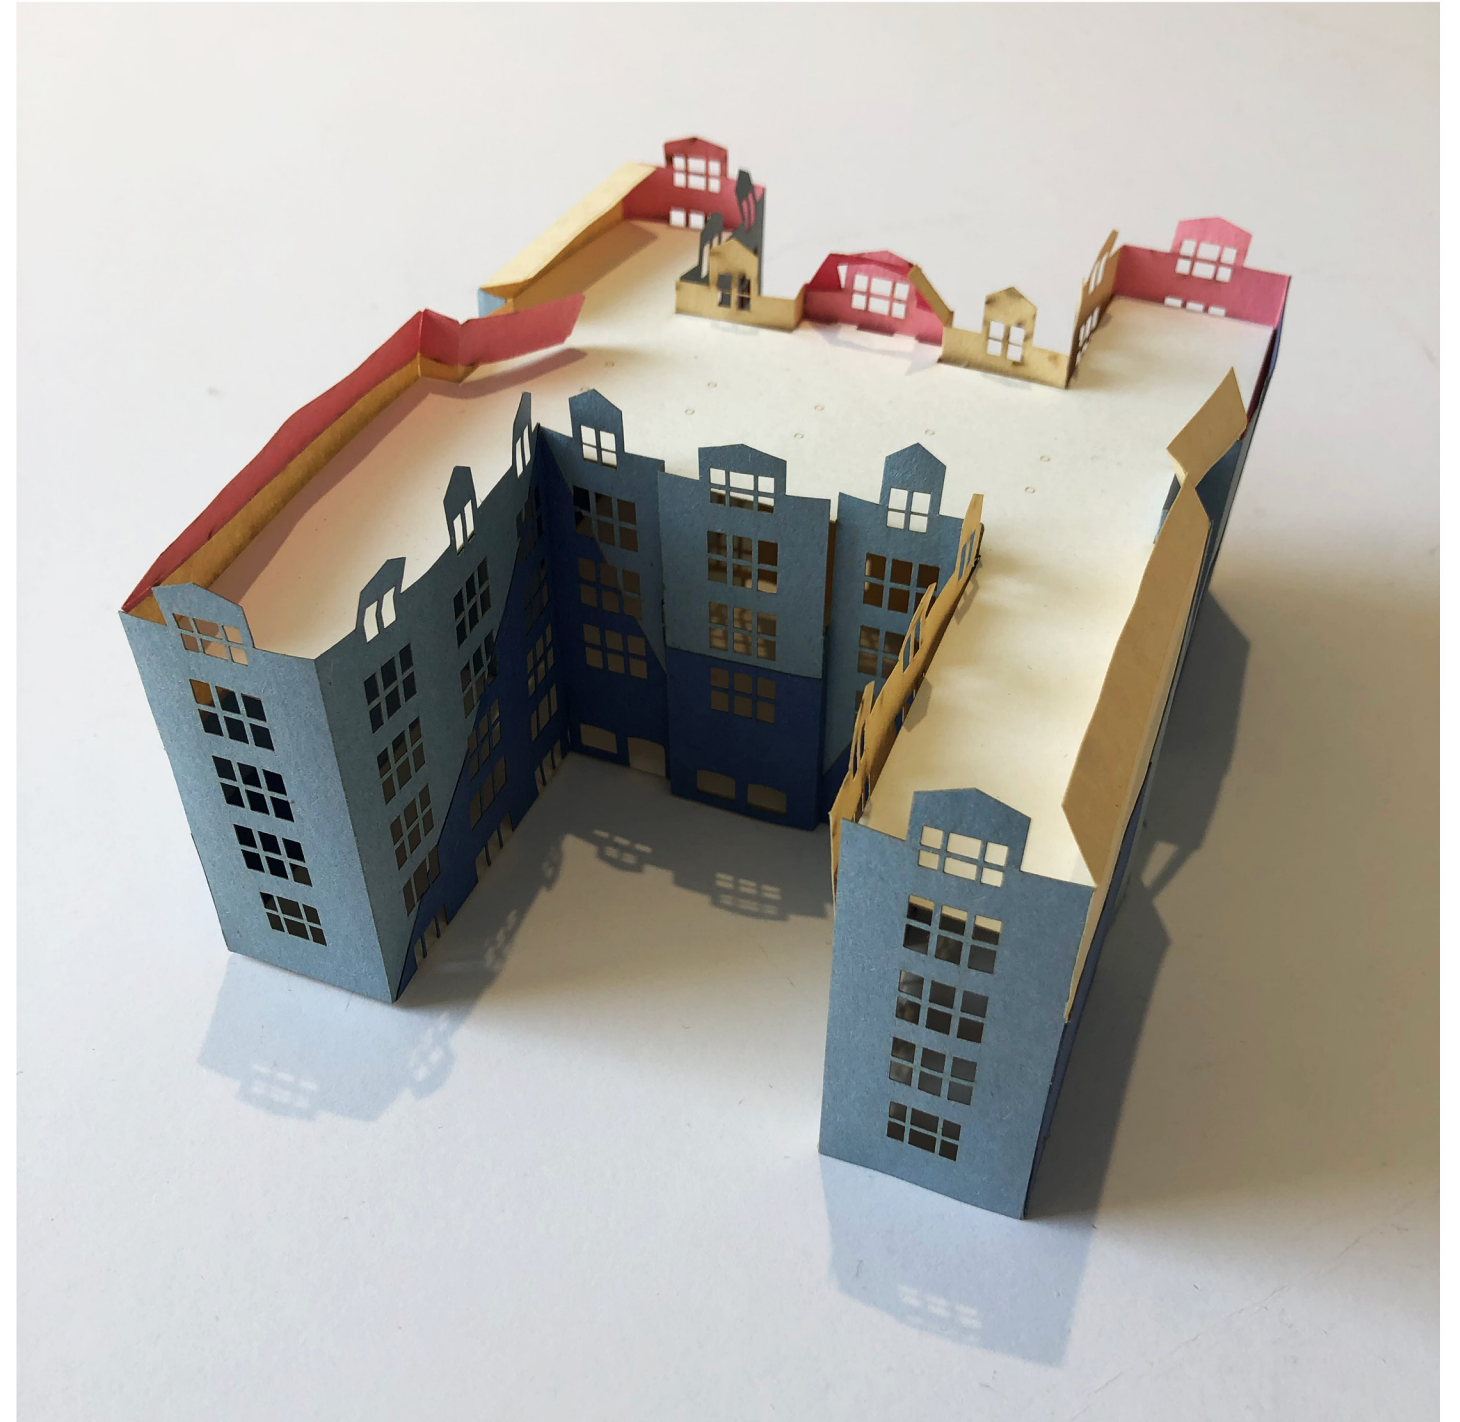


Sunlight Analysis

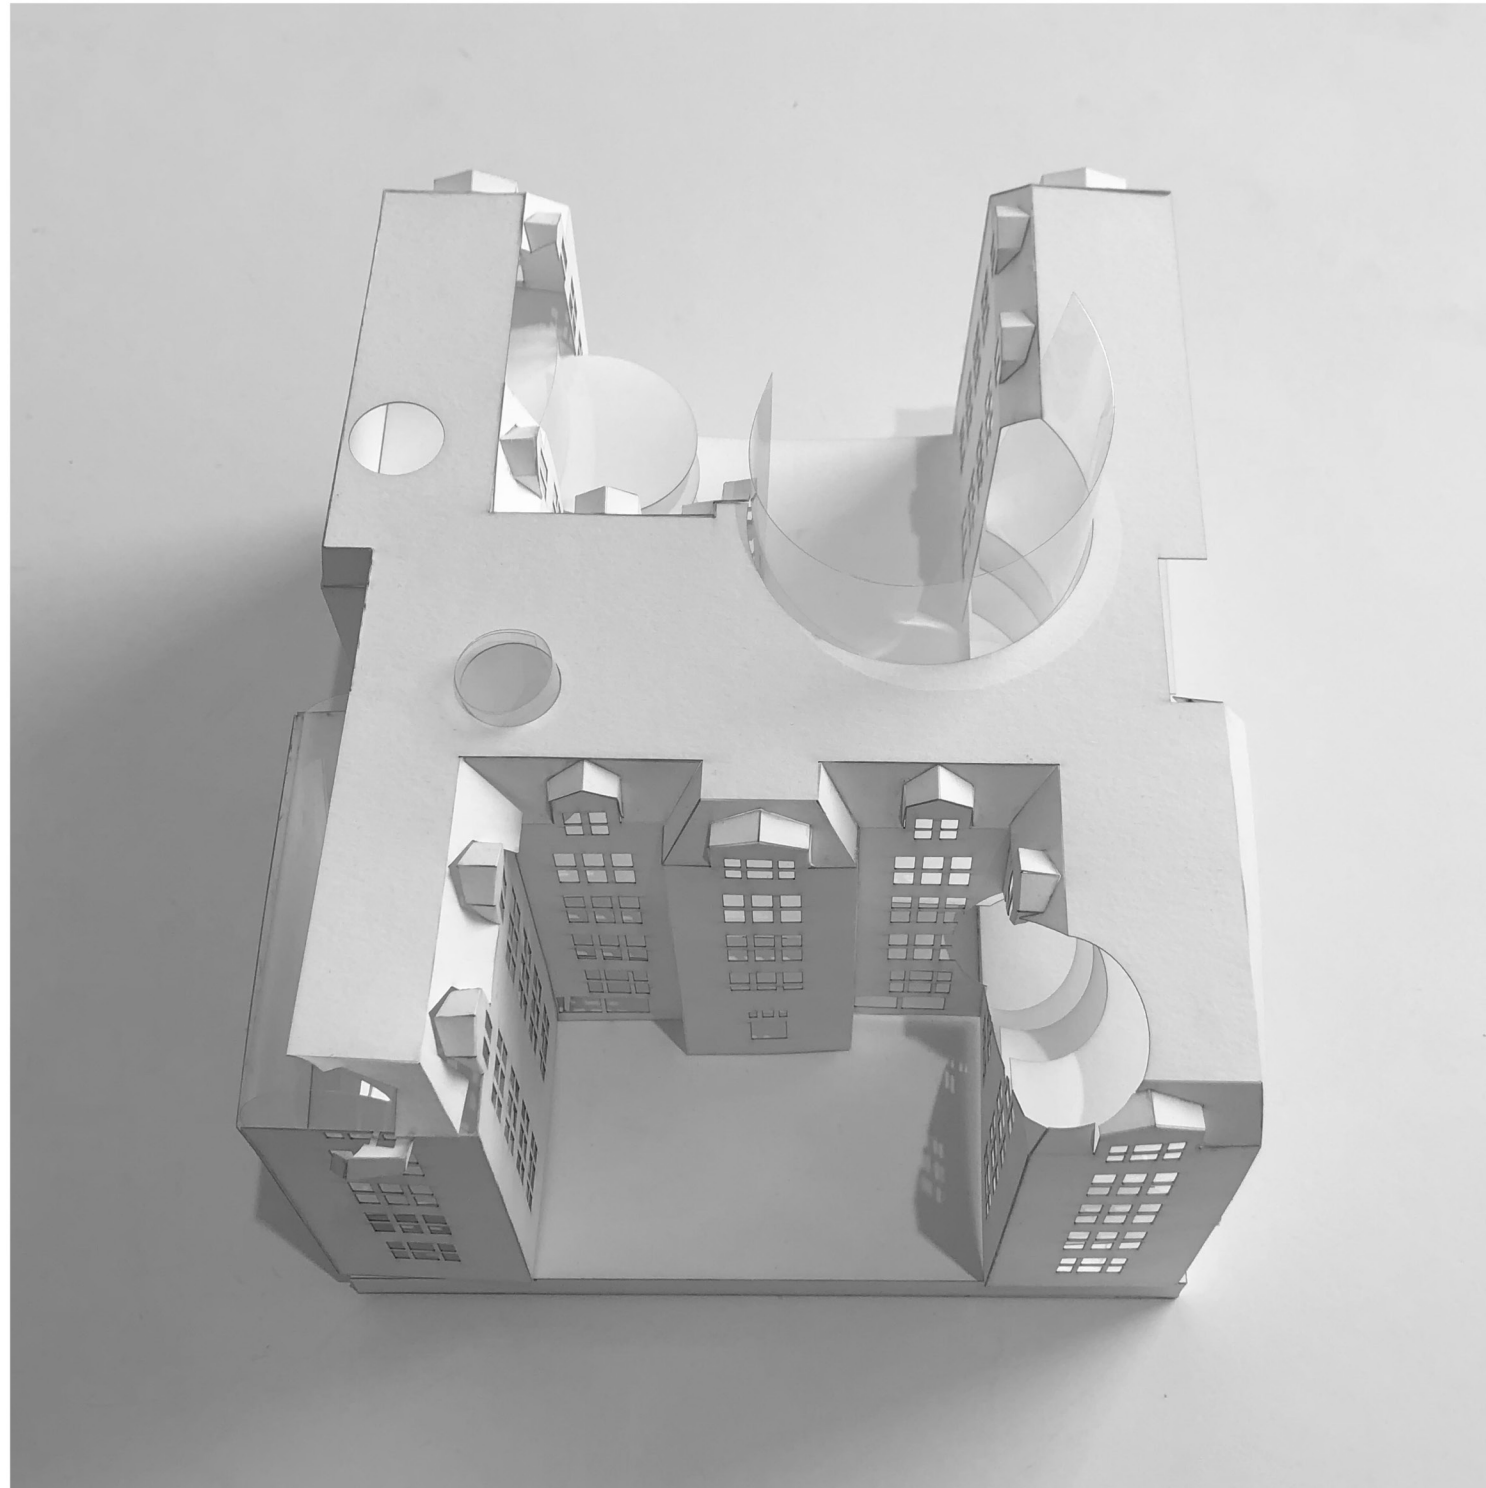


Massing Studies

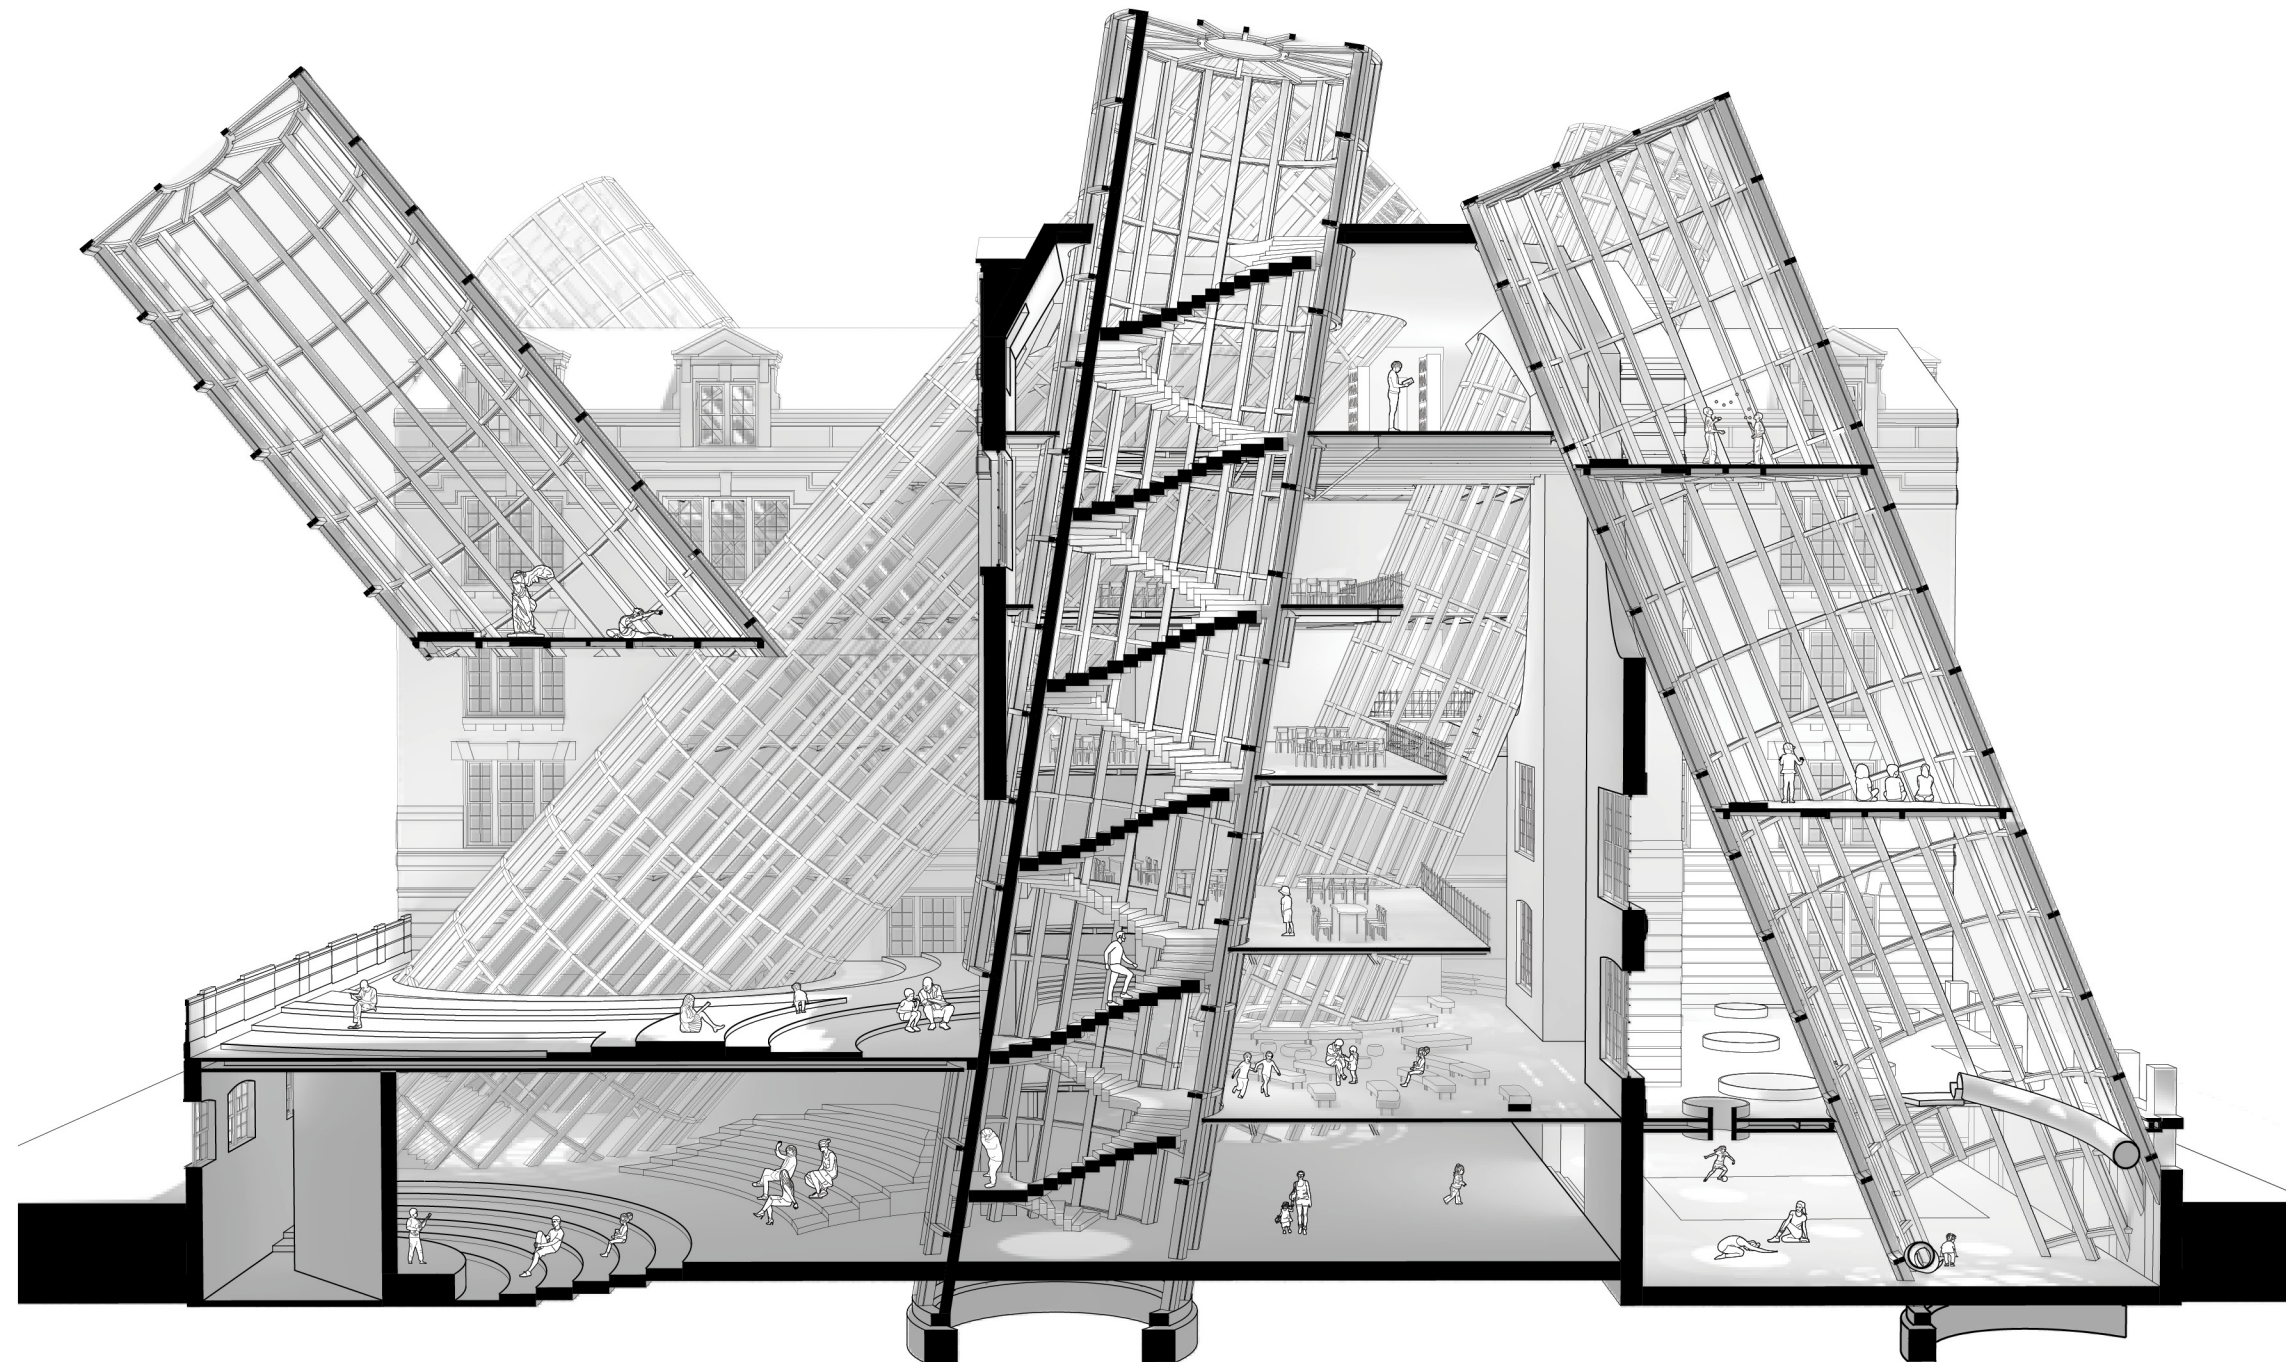

Section Perspective


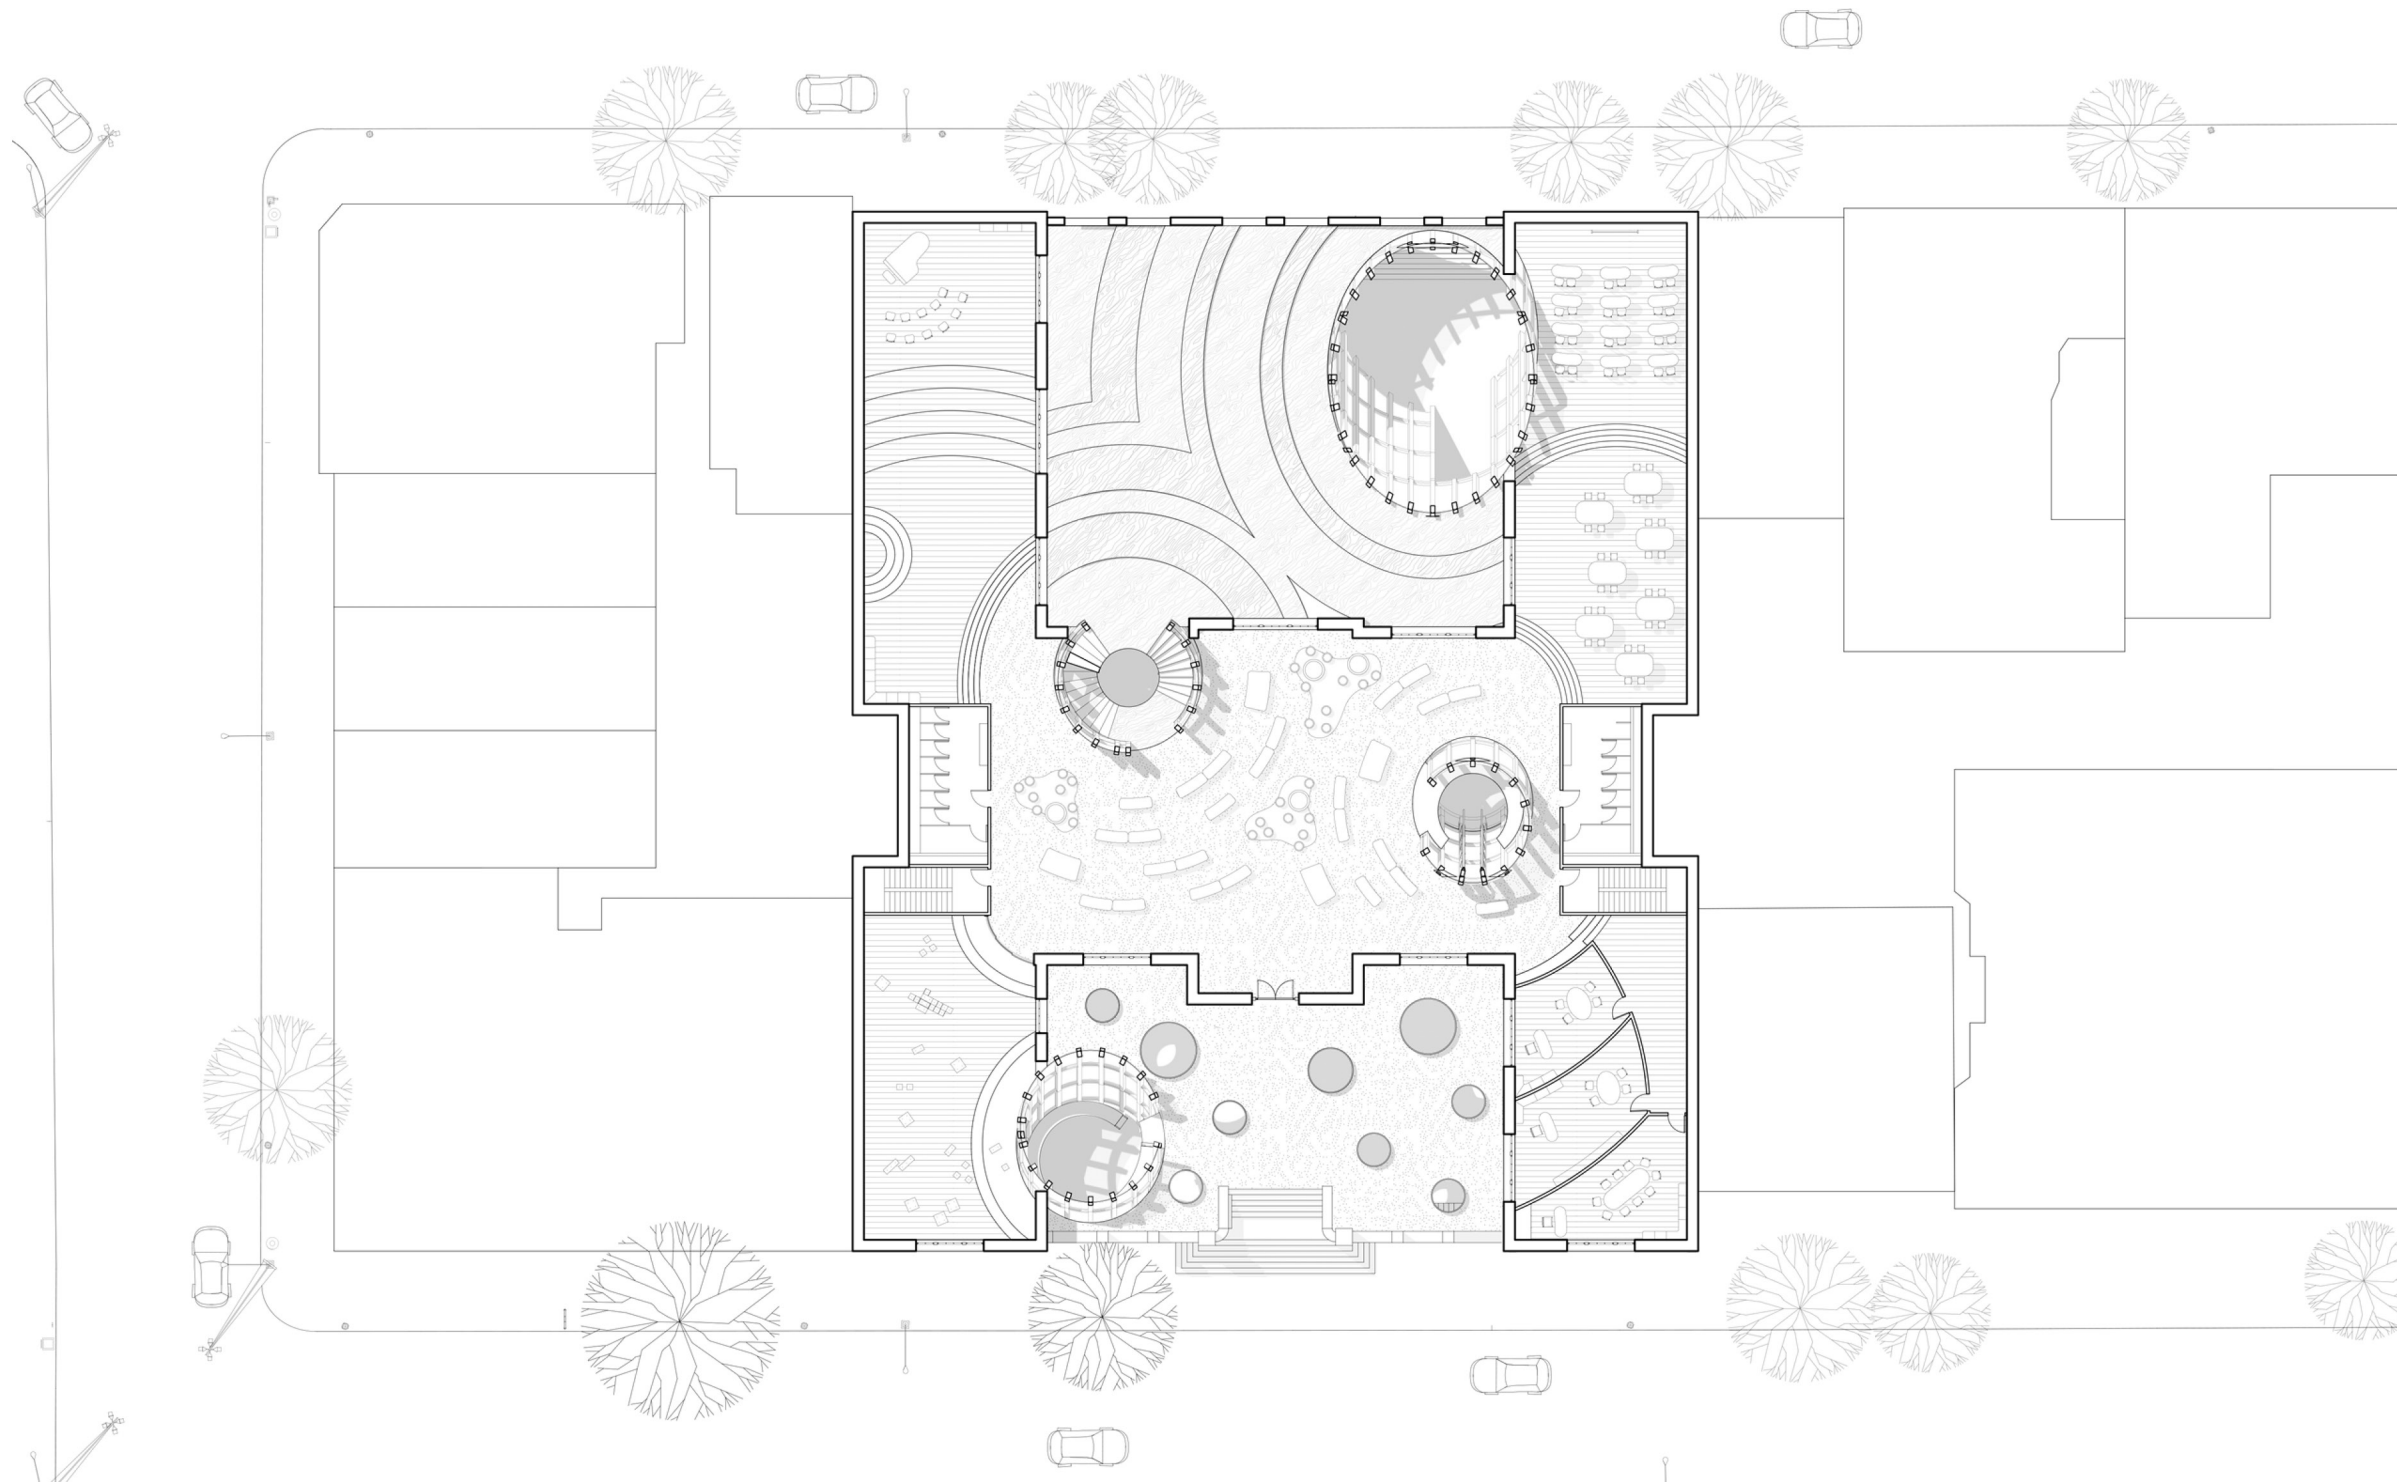


Ground Floor Plan


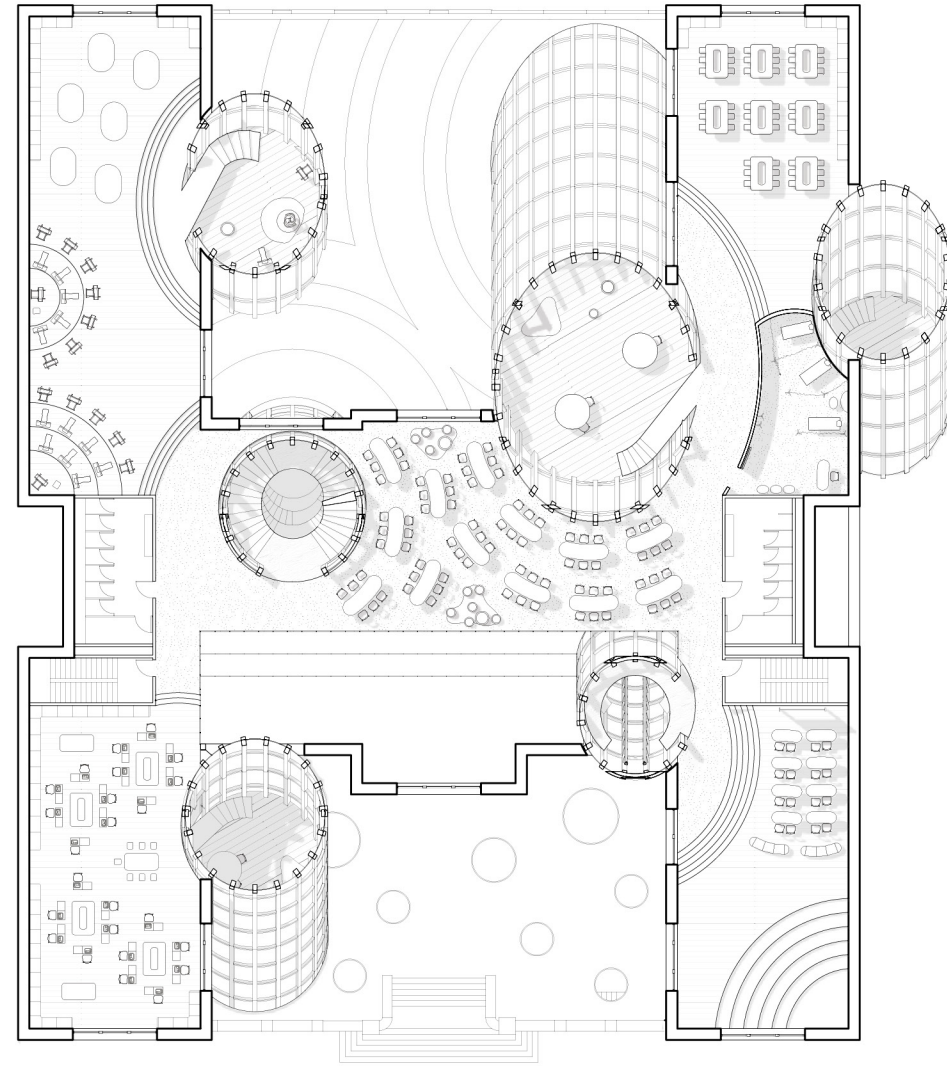


4th Floor Plan



Wood & Glass

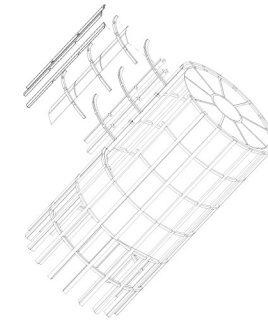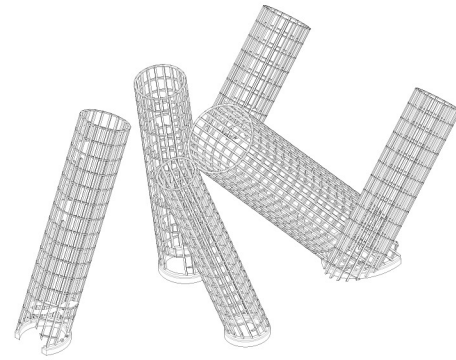


Existing Beams & Wood Framing

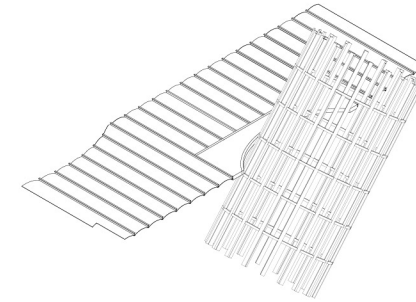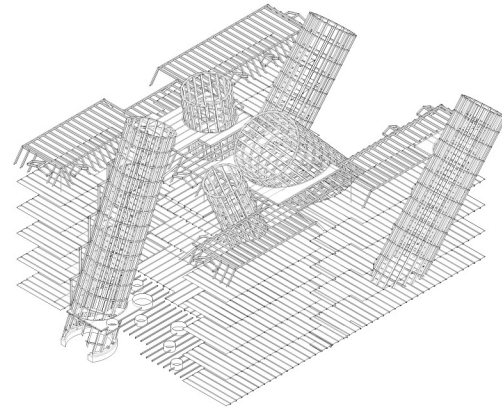


Masonry Wall & Wood Framing

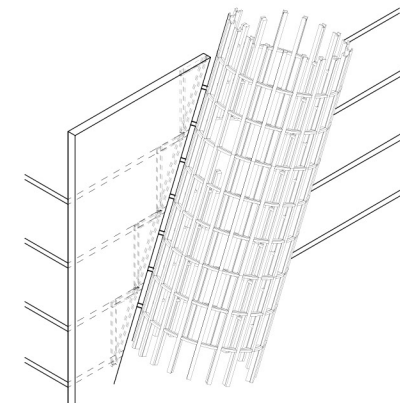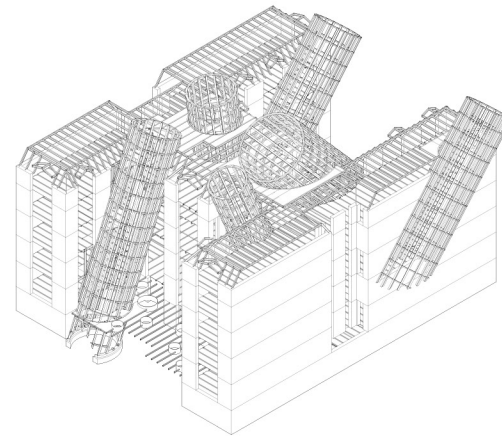


Structural Iso Diagram

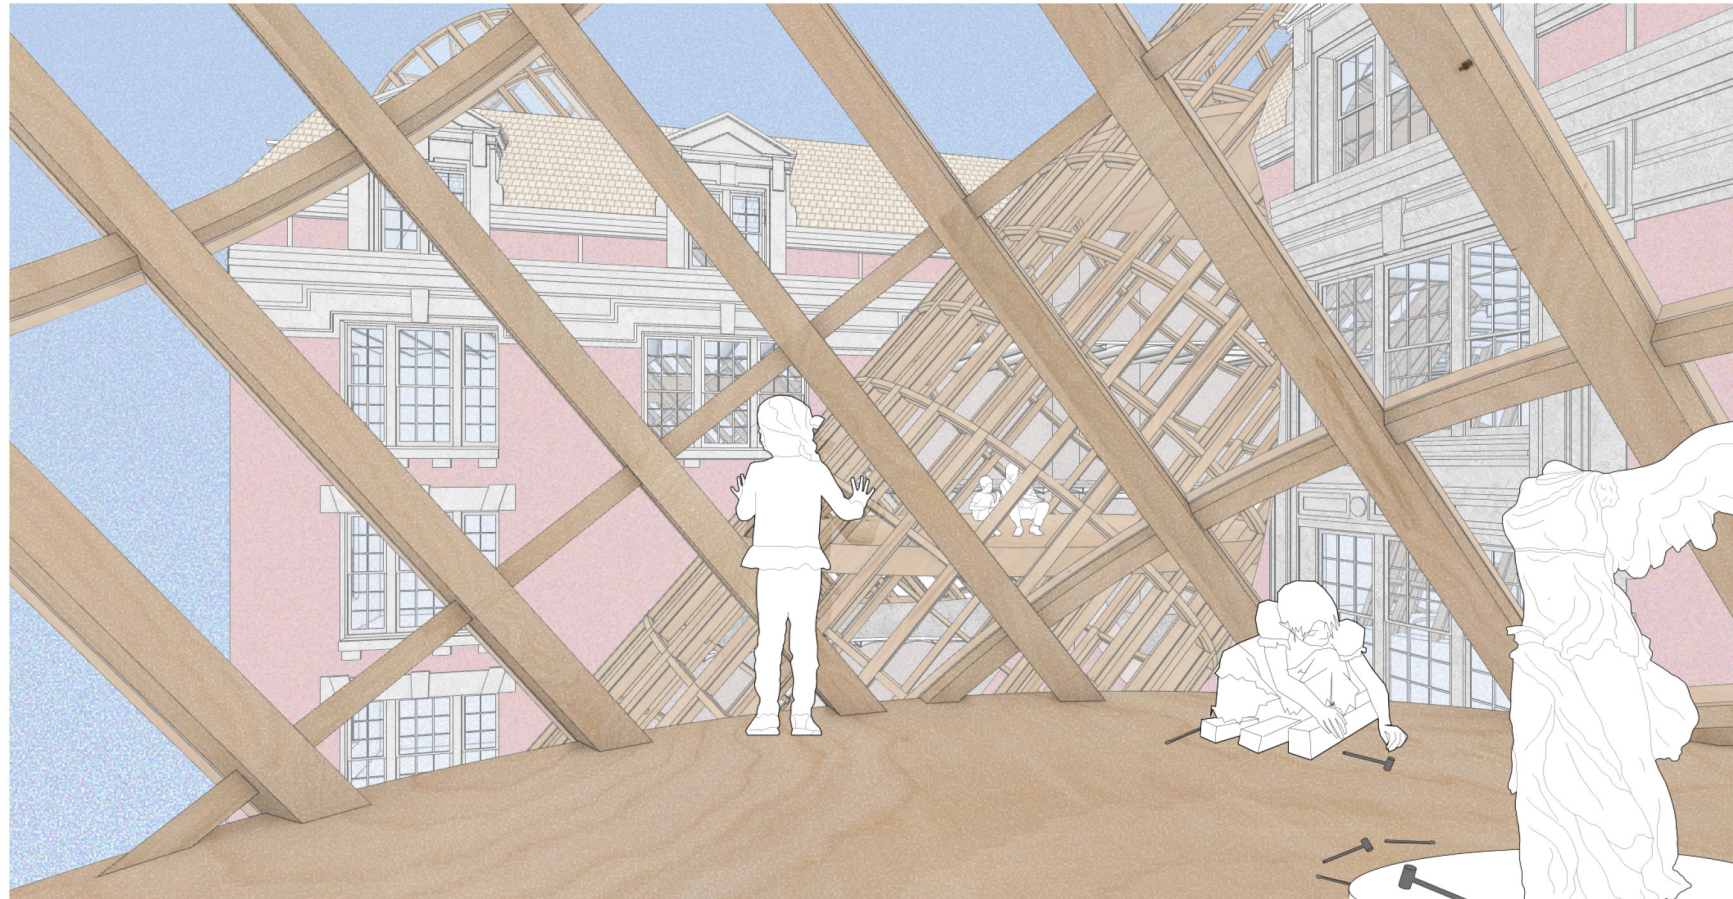

View from a Tube to Another

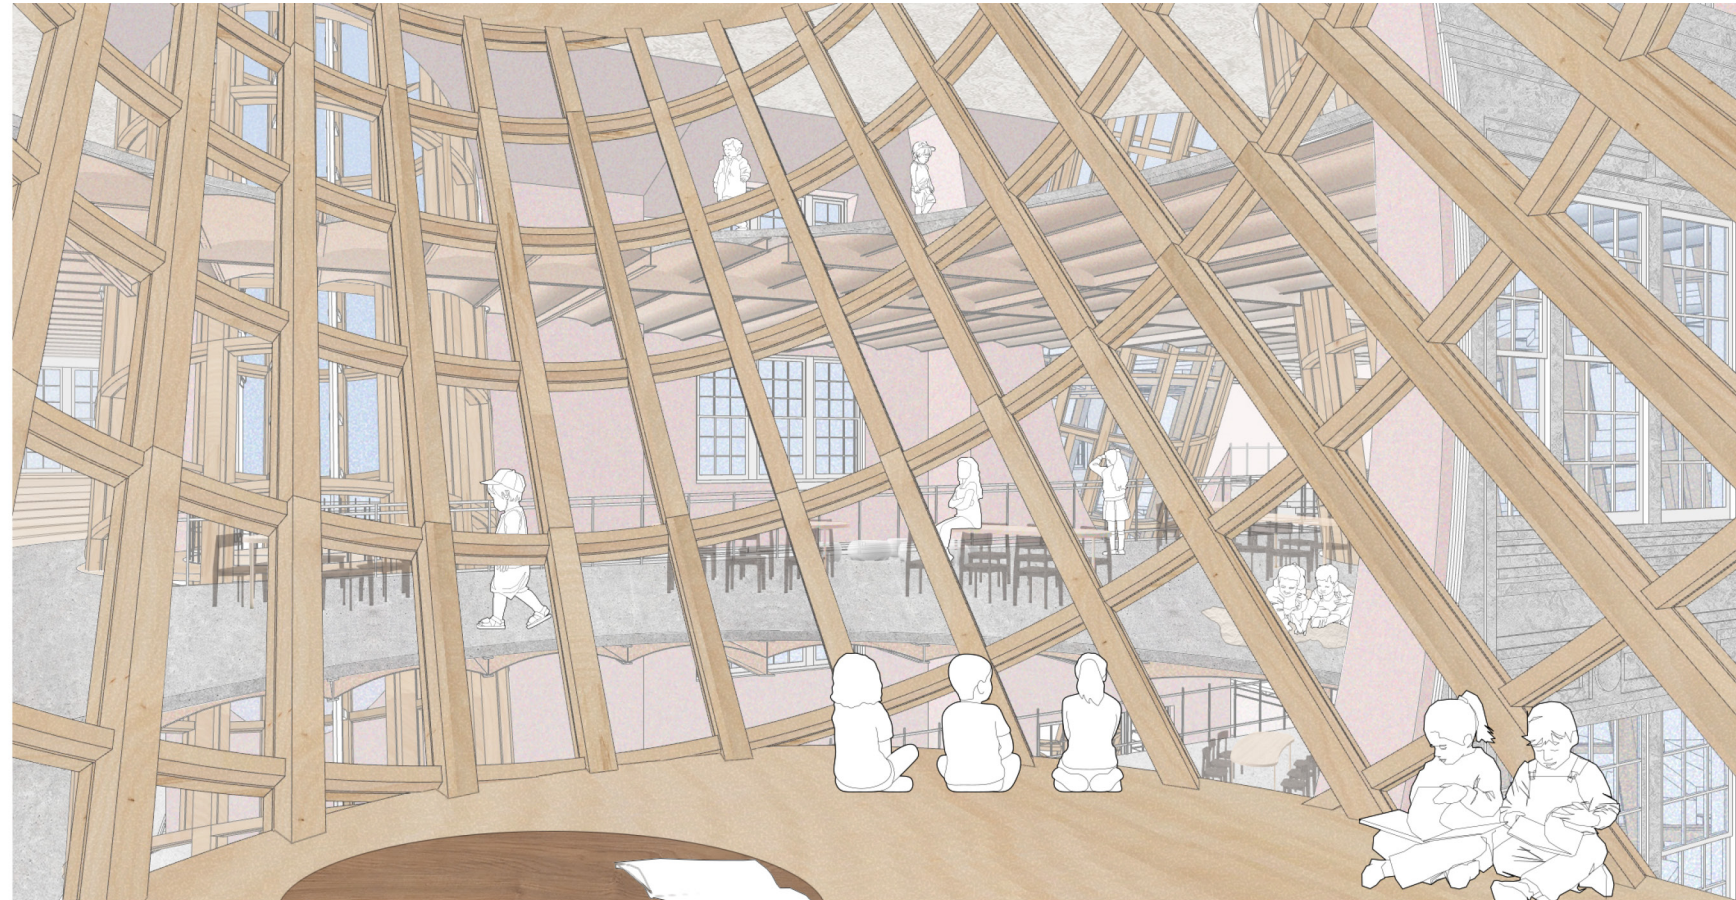

View from a Tube to the Student Lounge

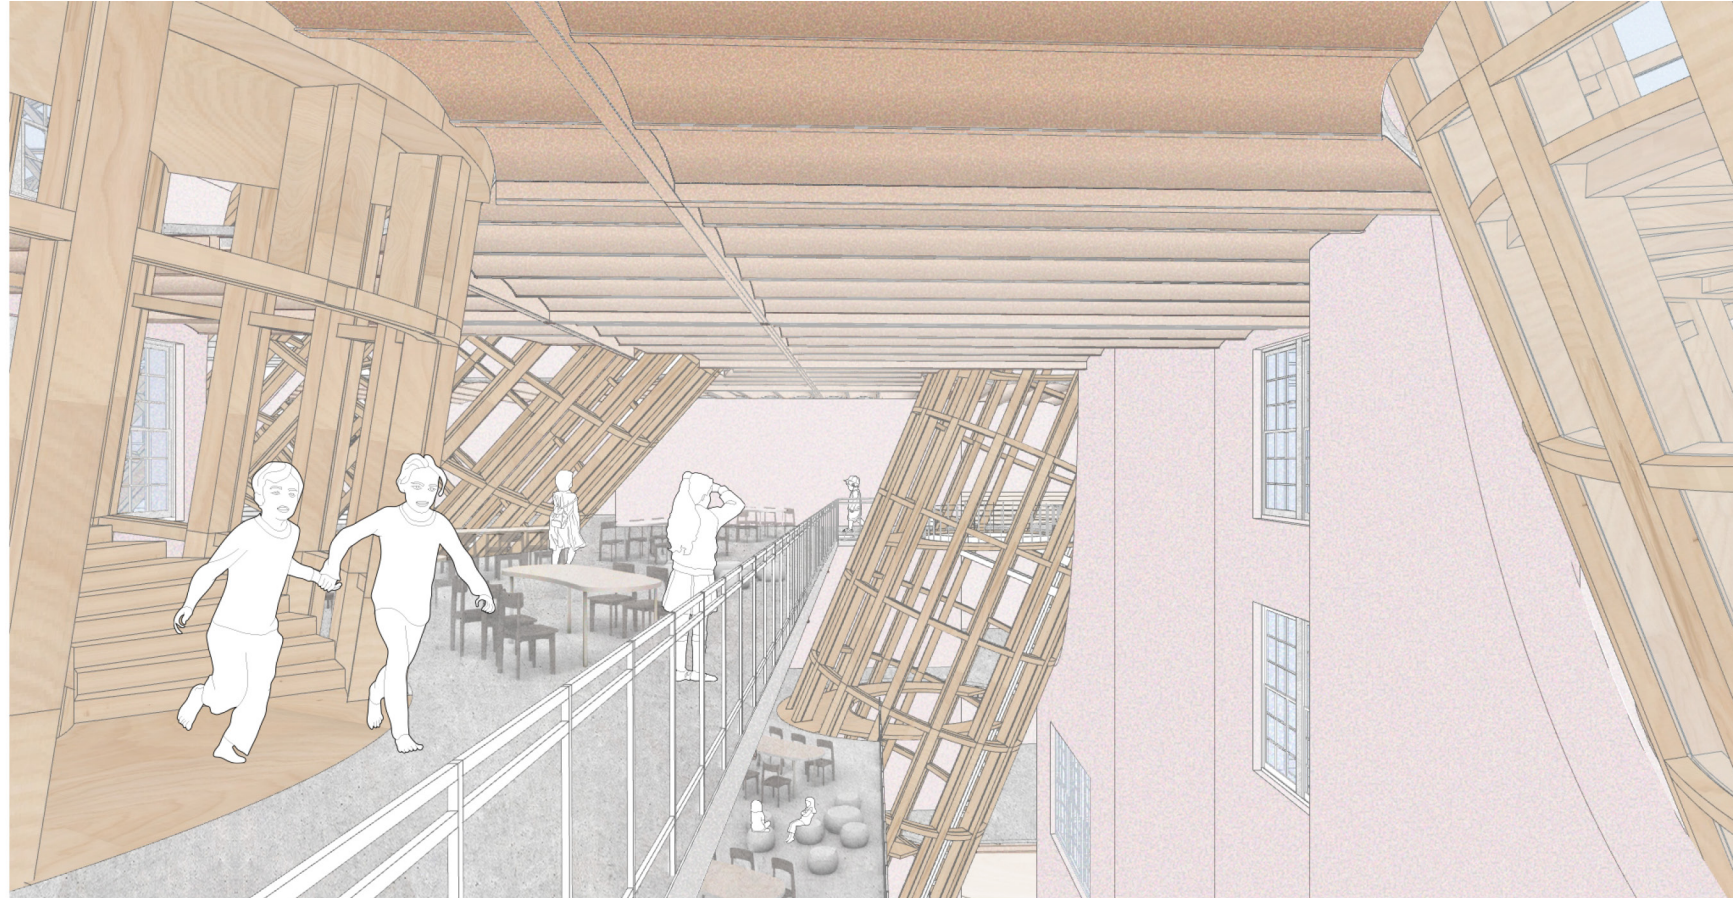

Student Lounge



View from a Tube to the City