

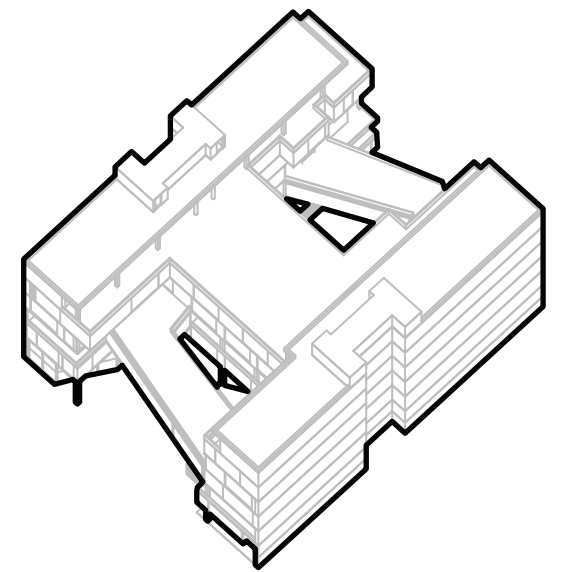
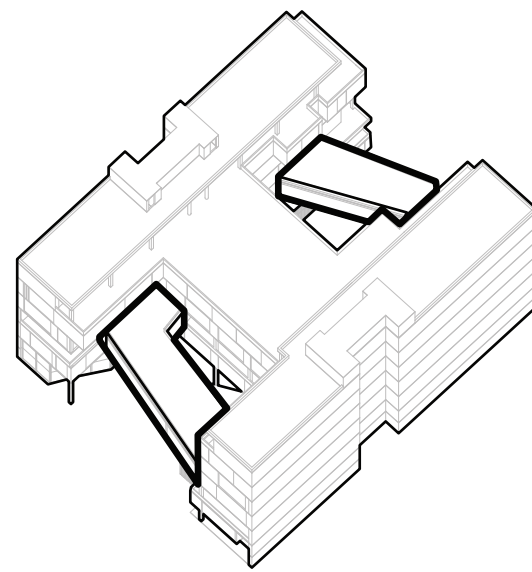
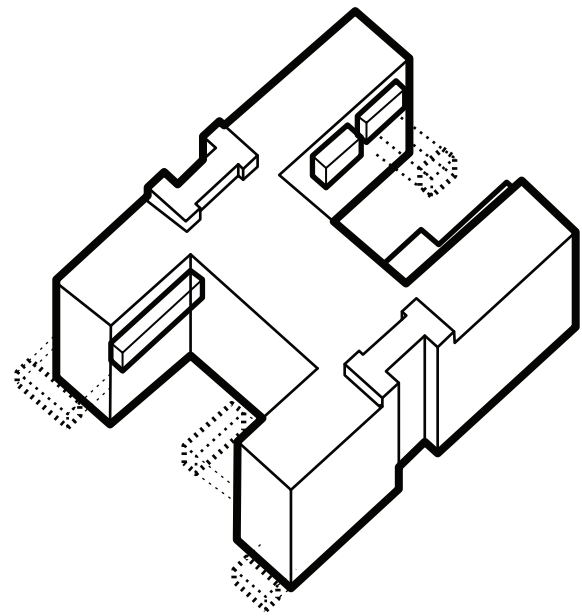



THE OUTSIDER SCHOOL

CLAIRE CHEN


**STUDIO KUMPUSCH
SPRING 2020**

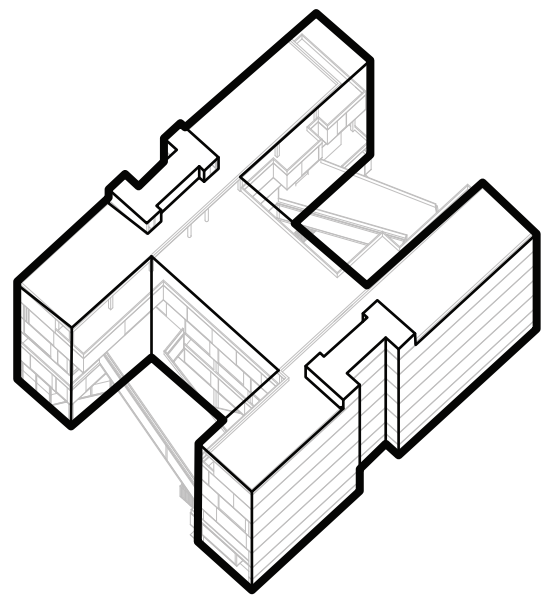

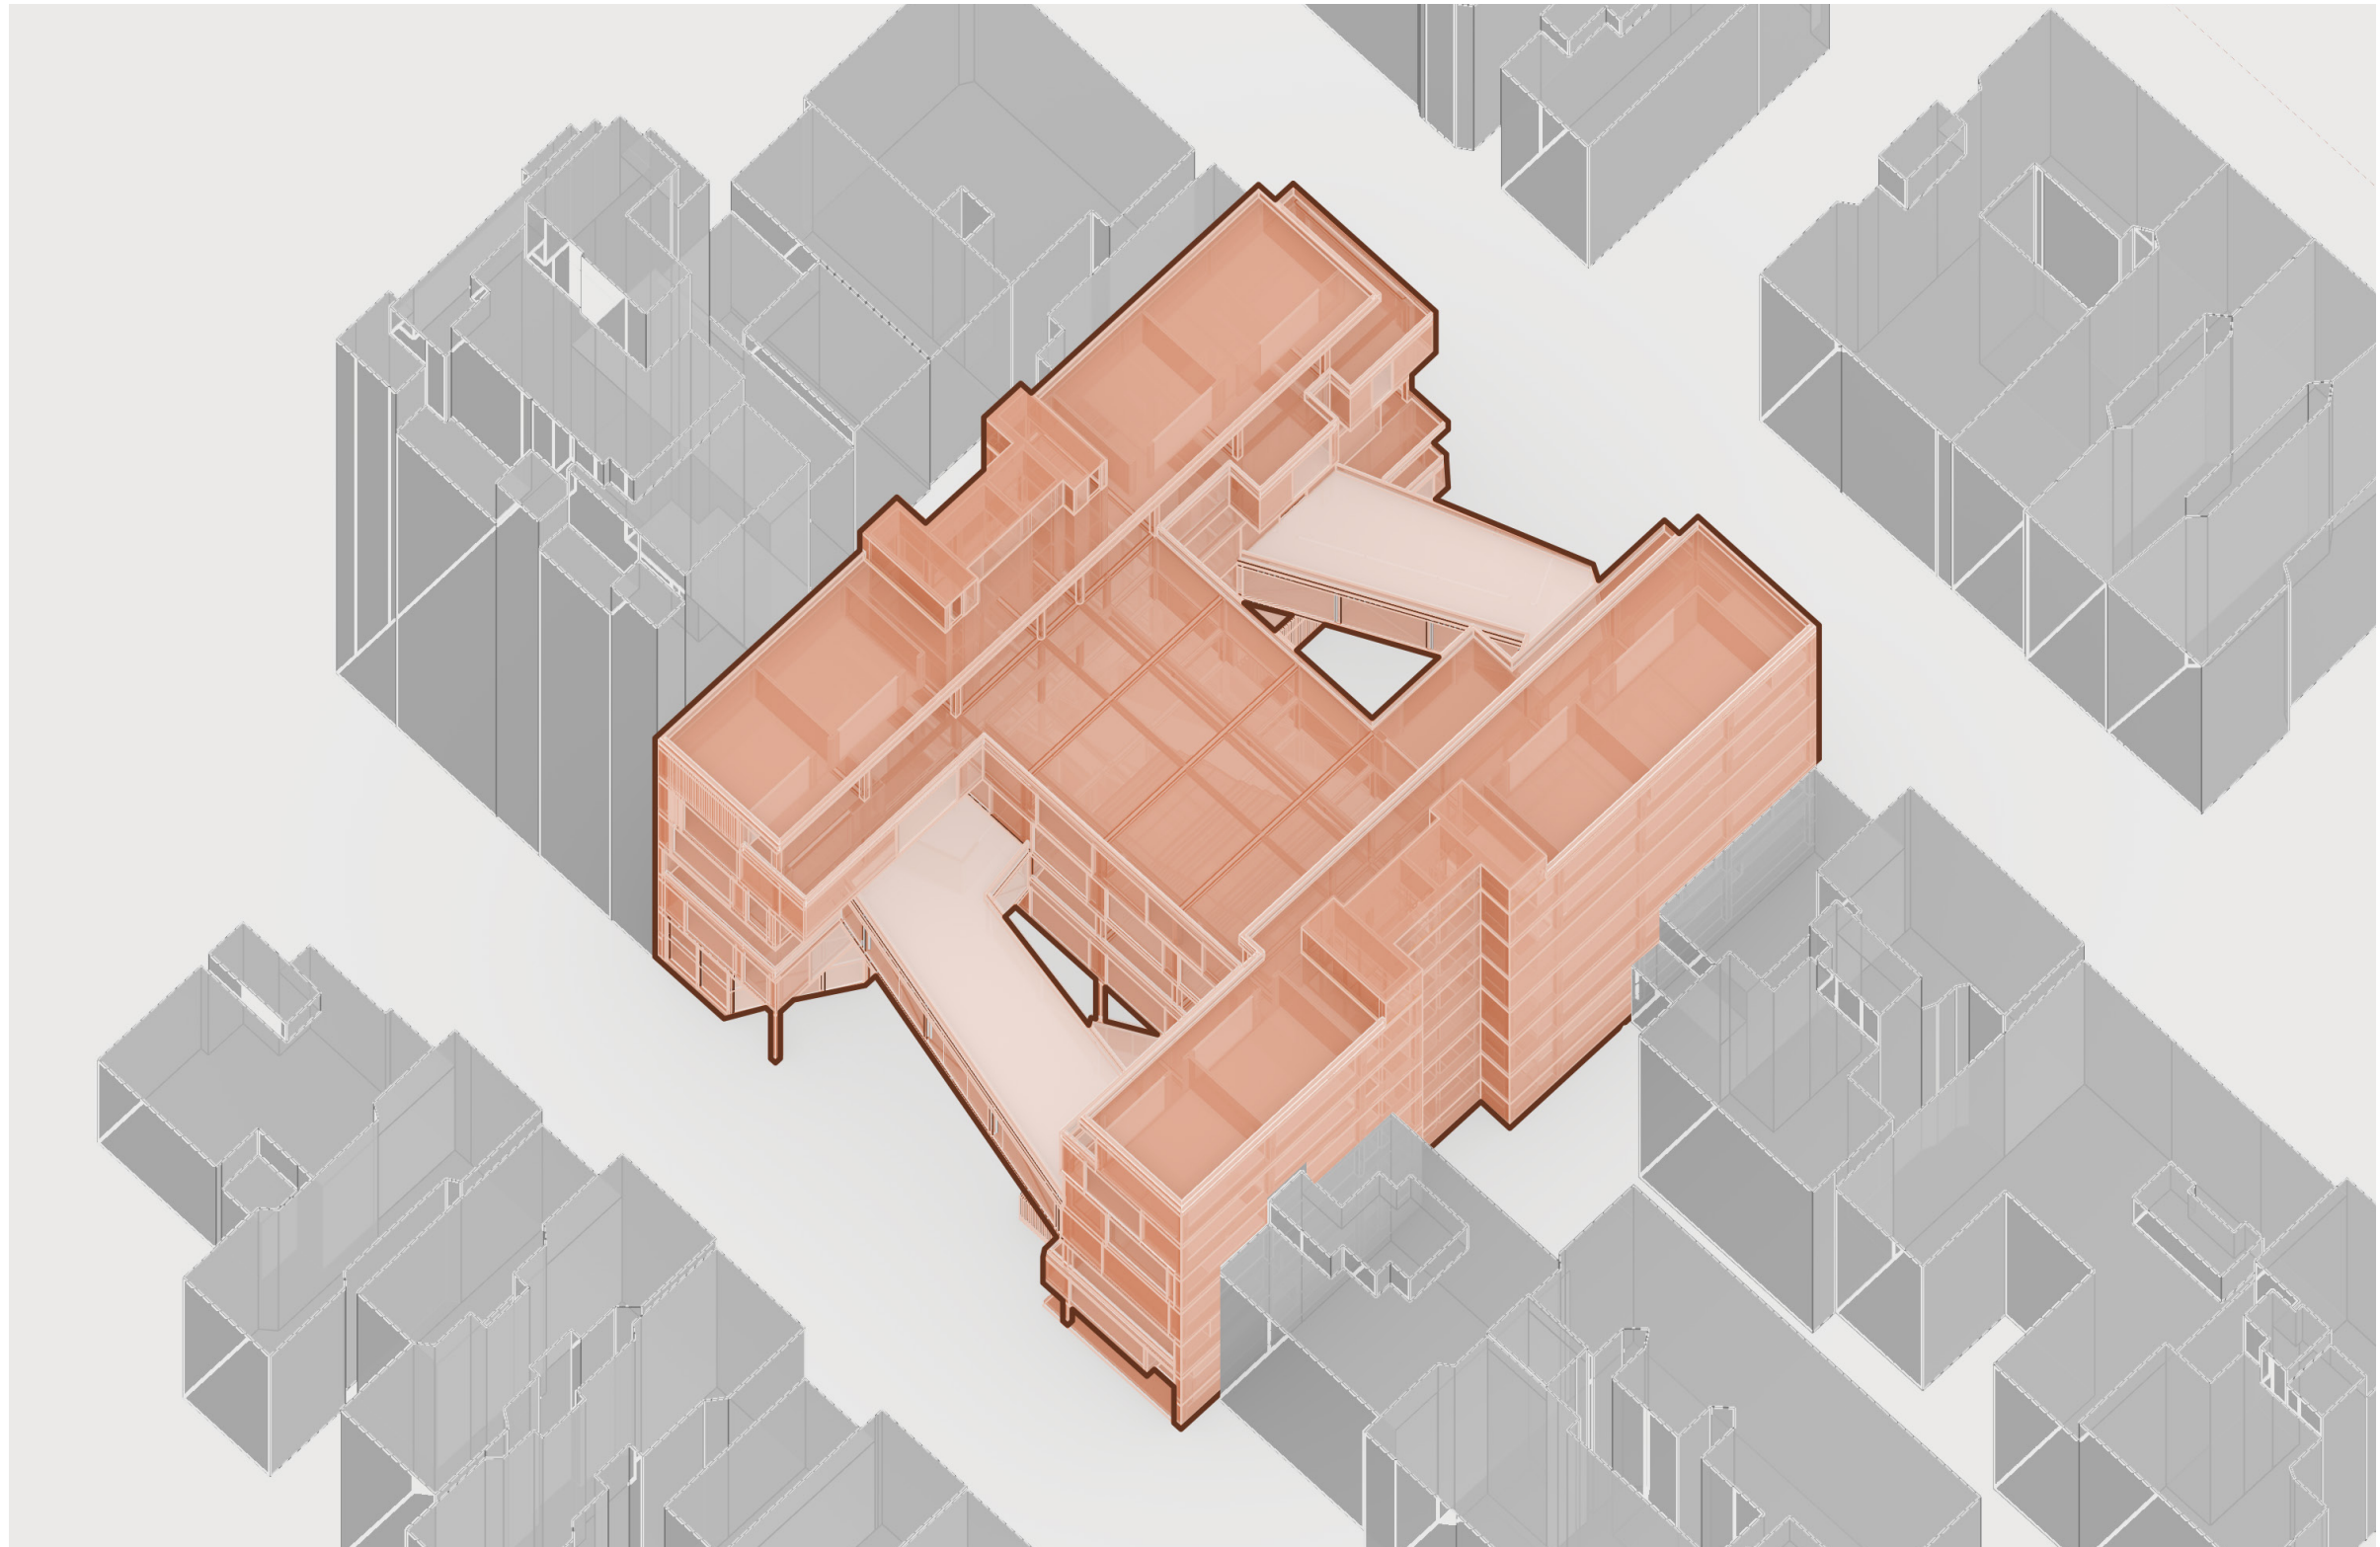


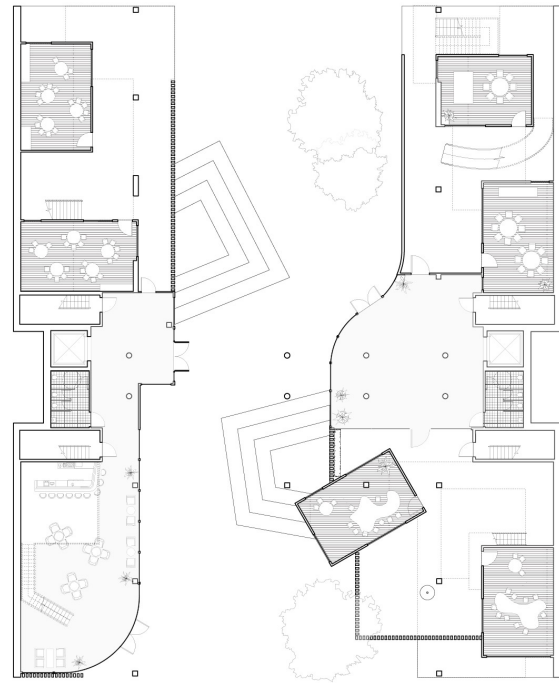


GROUND FLOOR

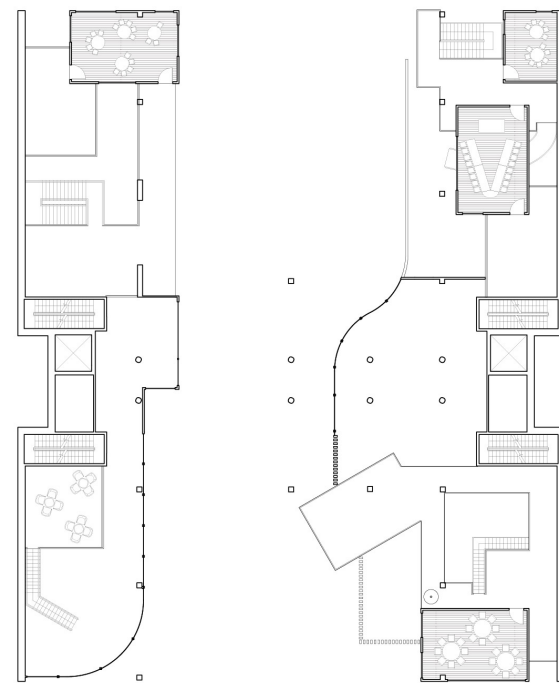


MEZZANINE

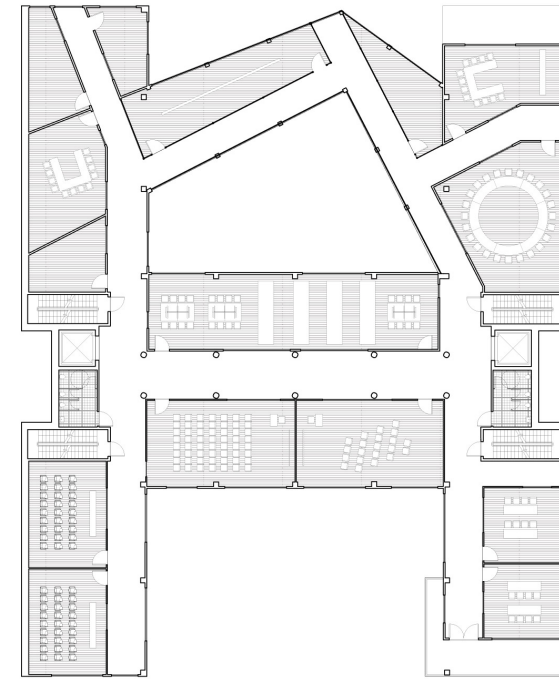


2ND FLOOR

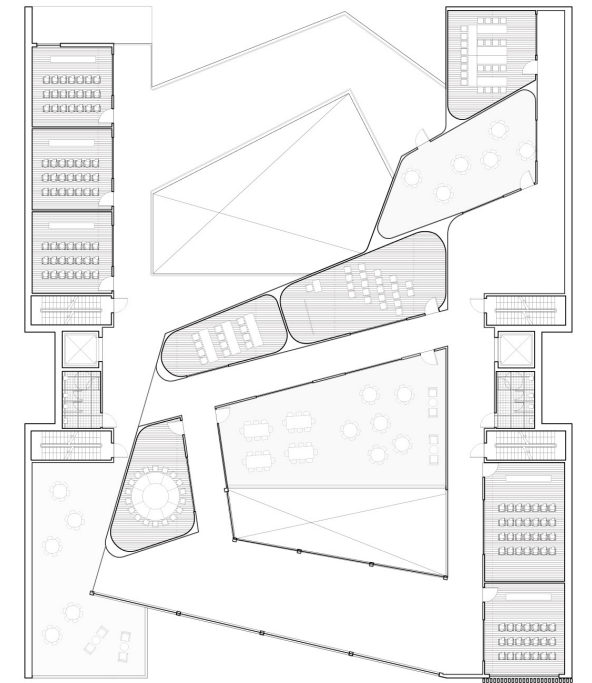


3RD FLOOR

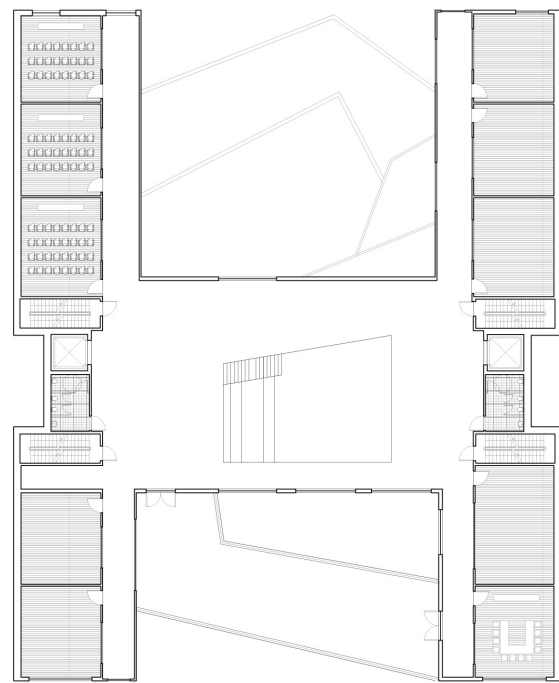


4TH FLOOR

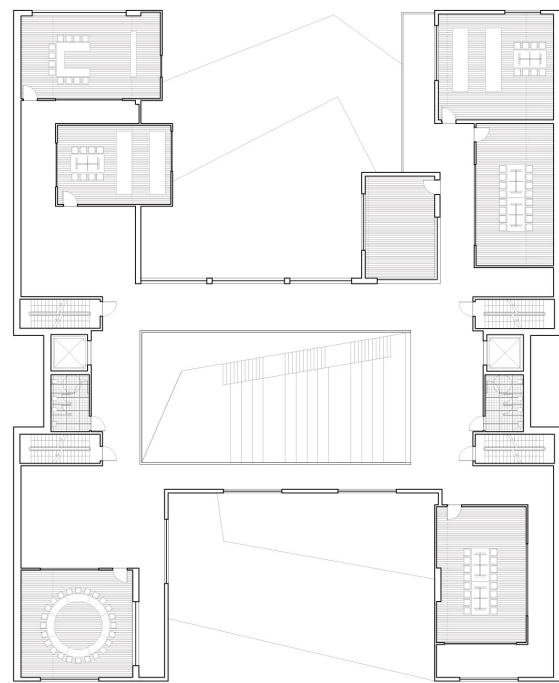


5TH FLOOR

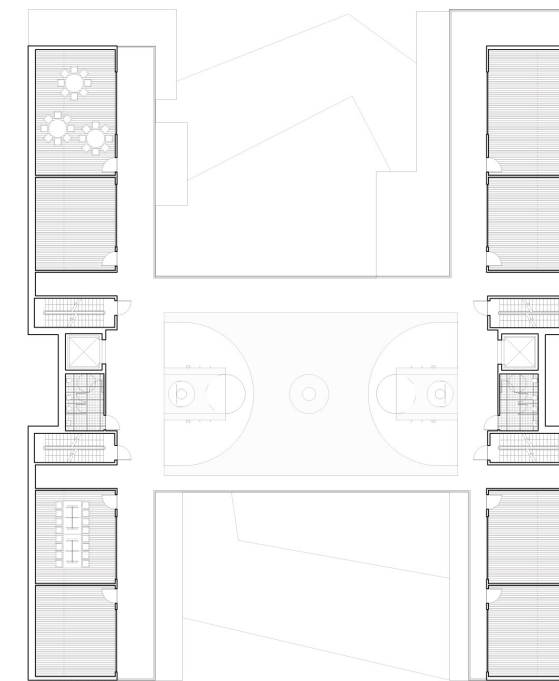

6TH FLOOR

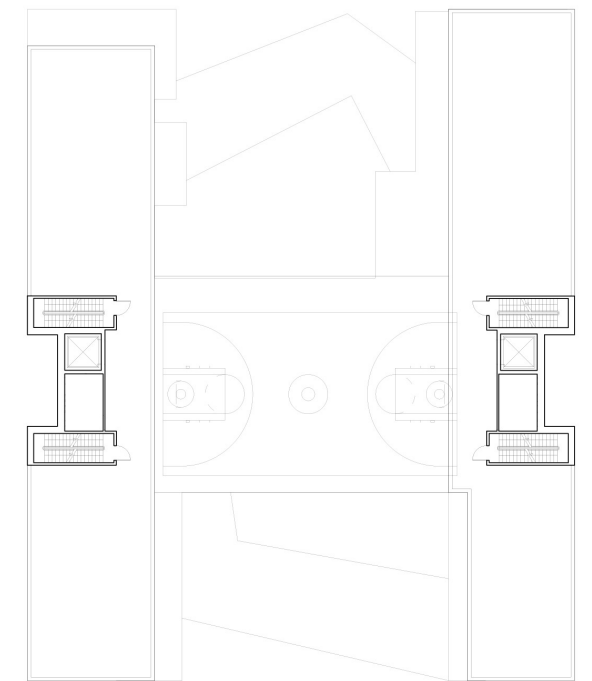


ROOF PLAN

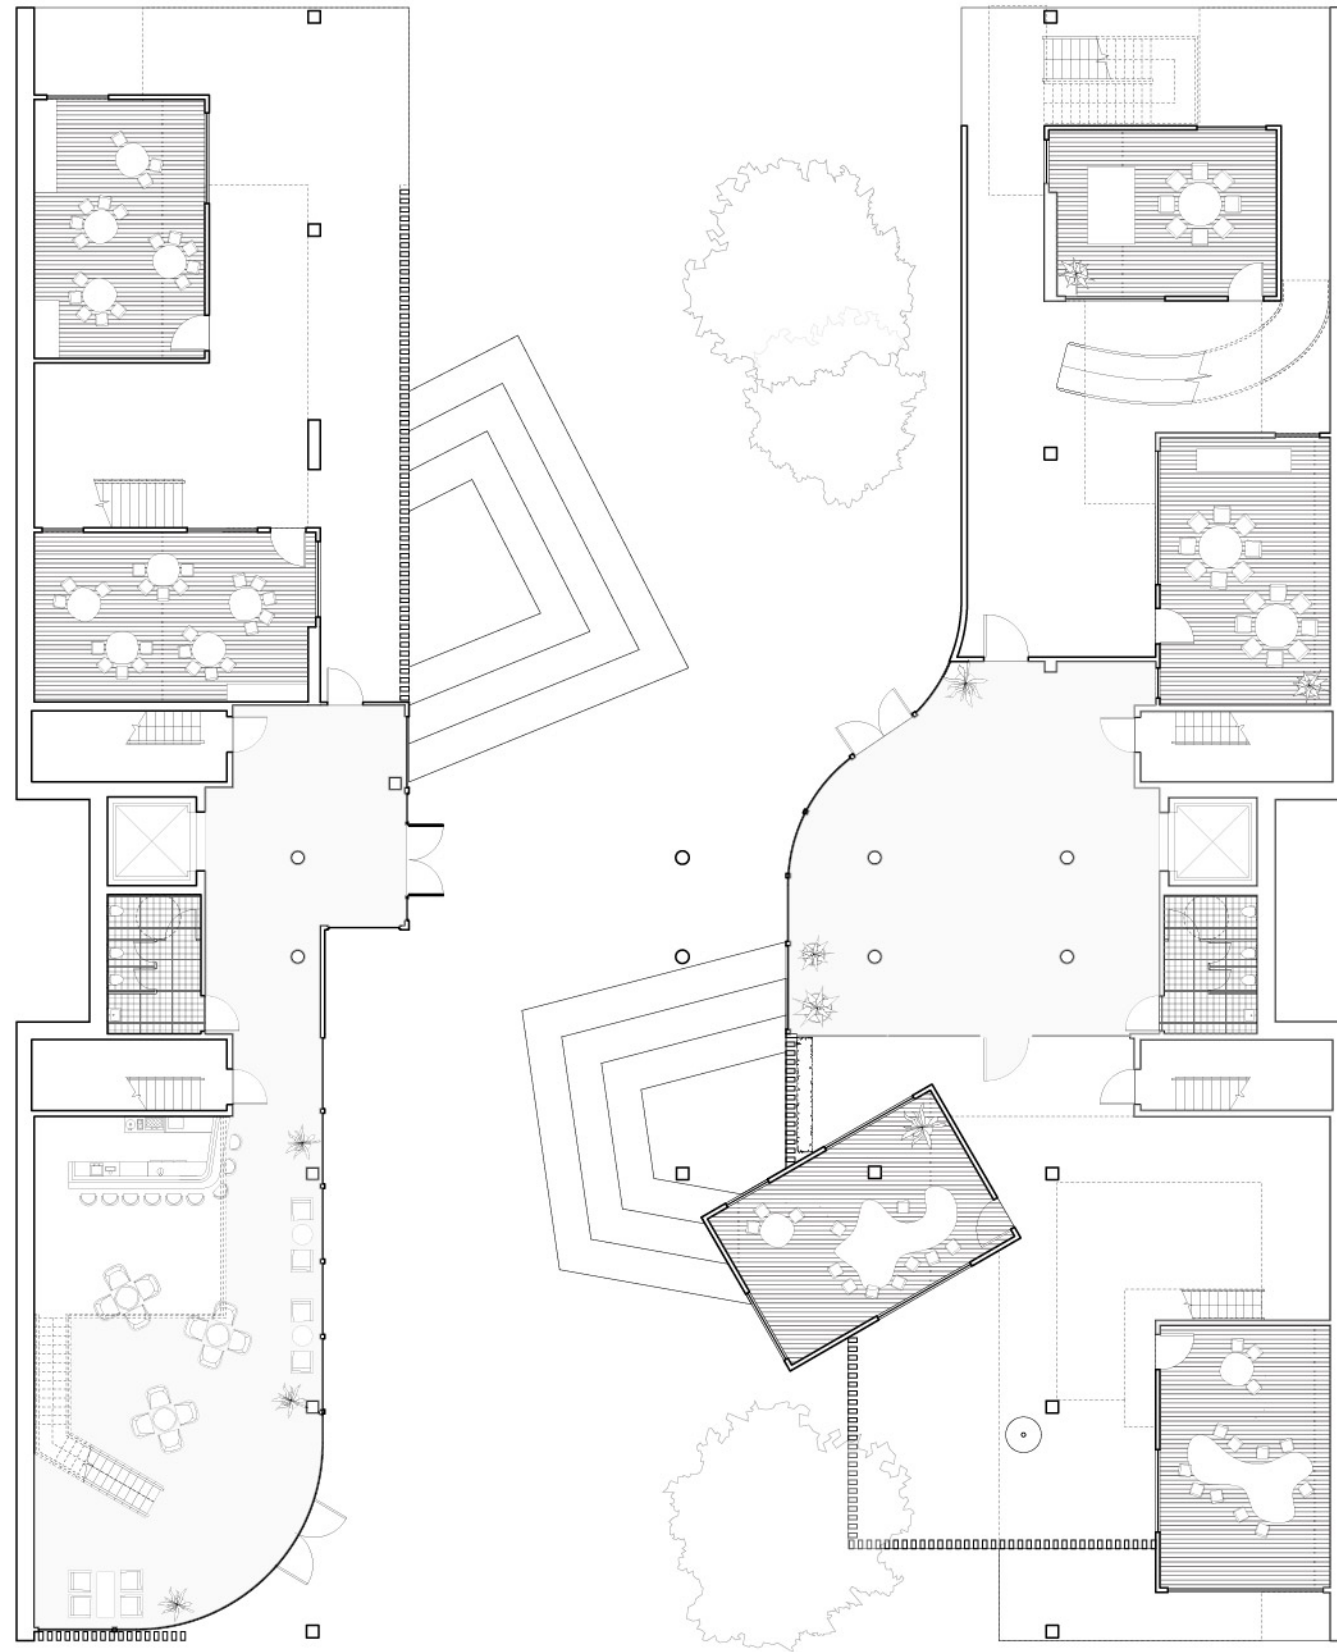

FLOOR PLAN - GROUND LEVEL


0 12 24 36



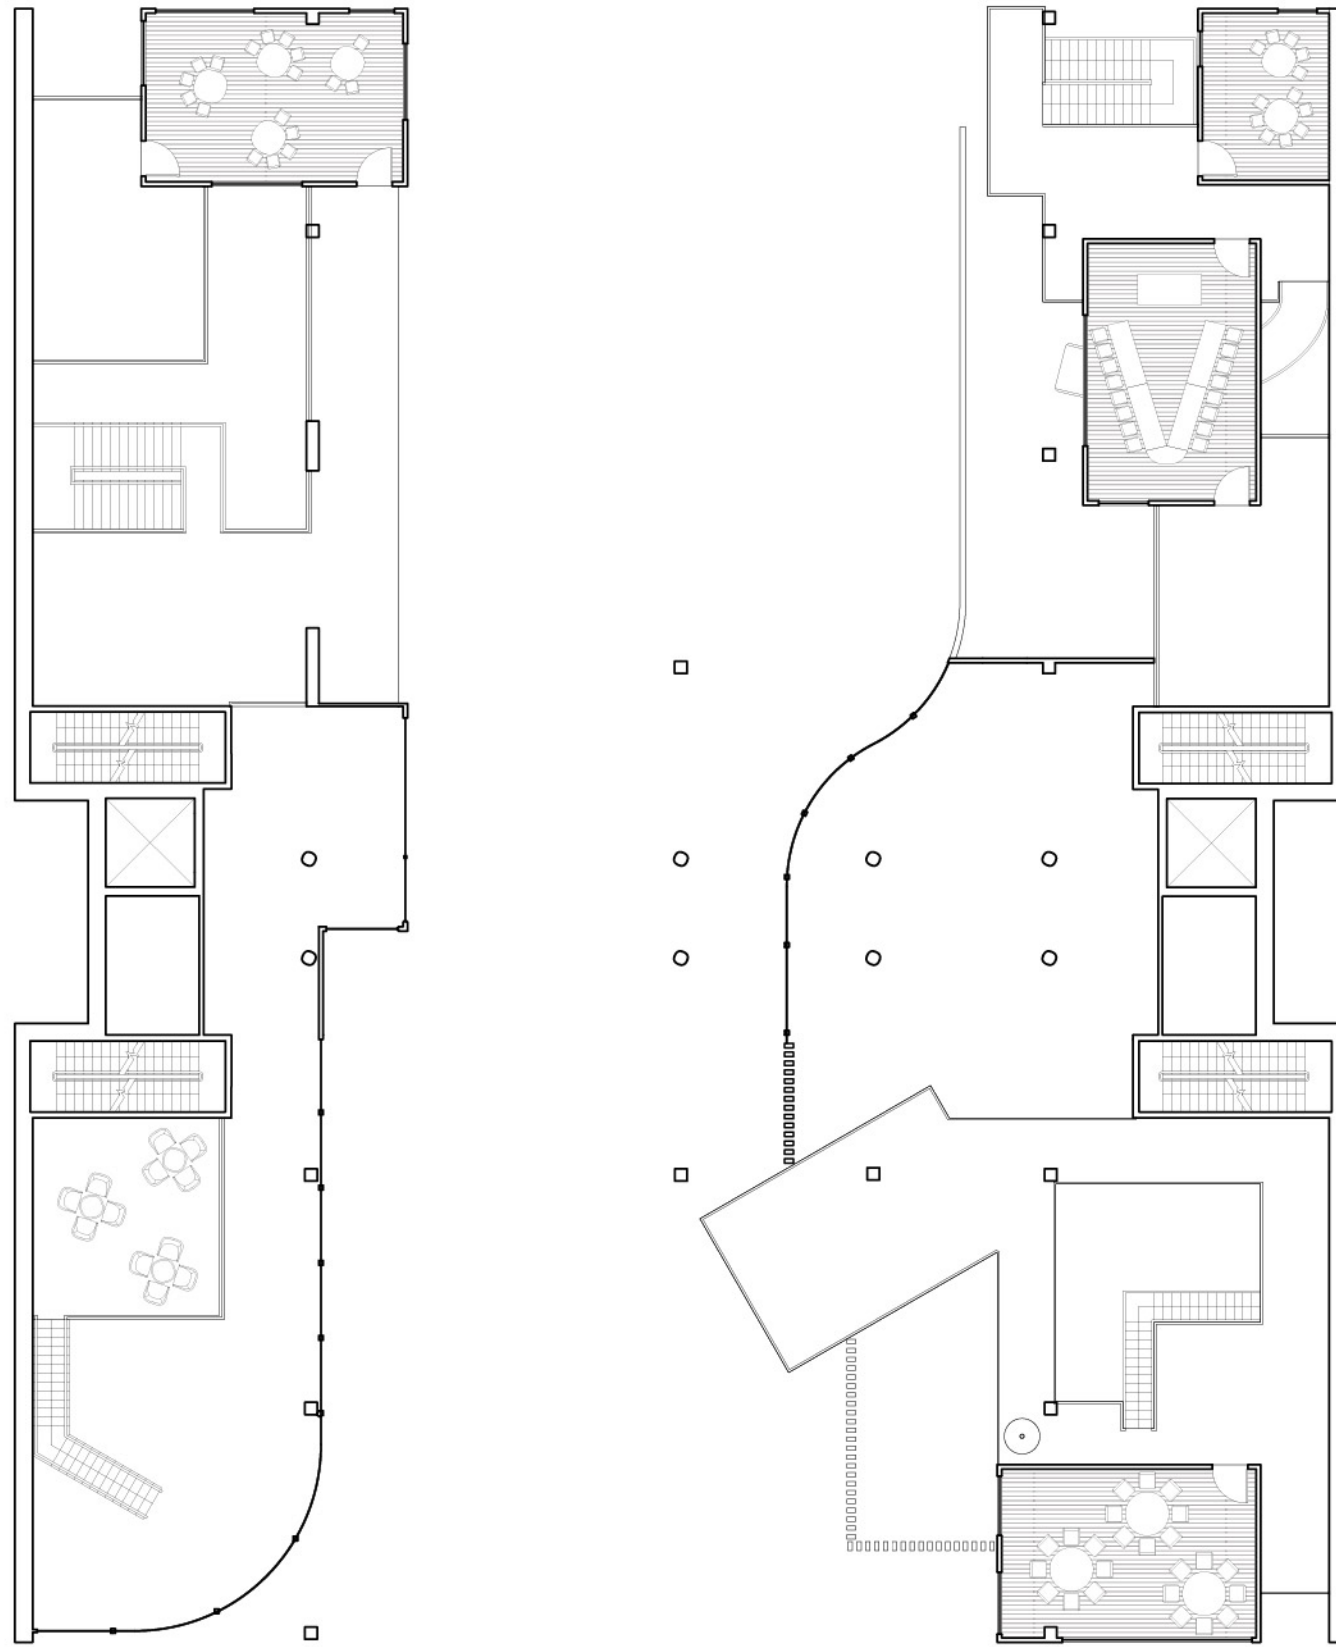


FLOOR PLAN - MEZZANINE LEVEL



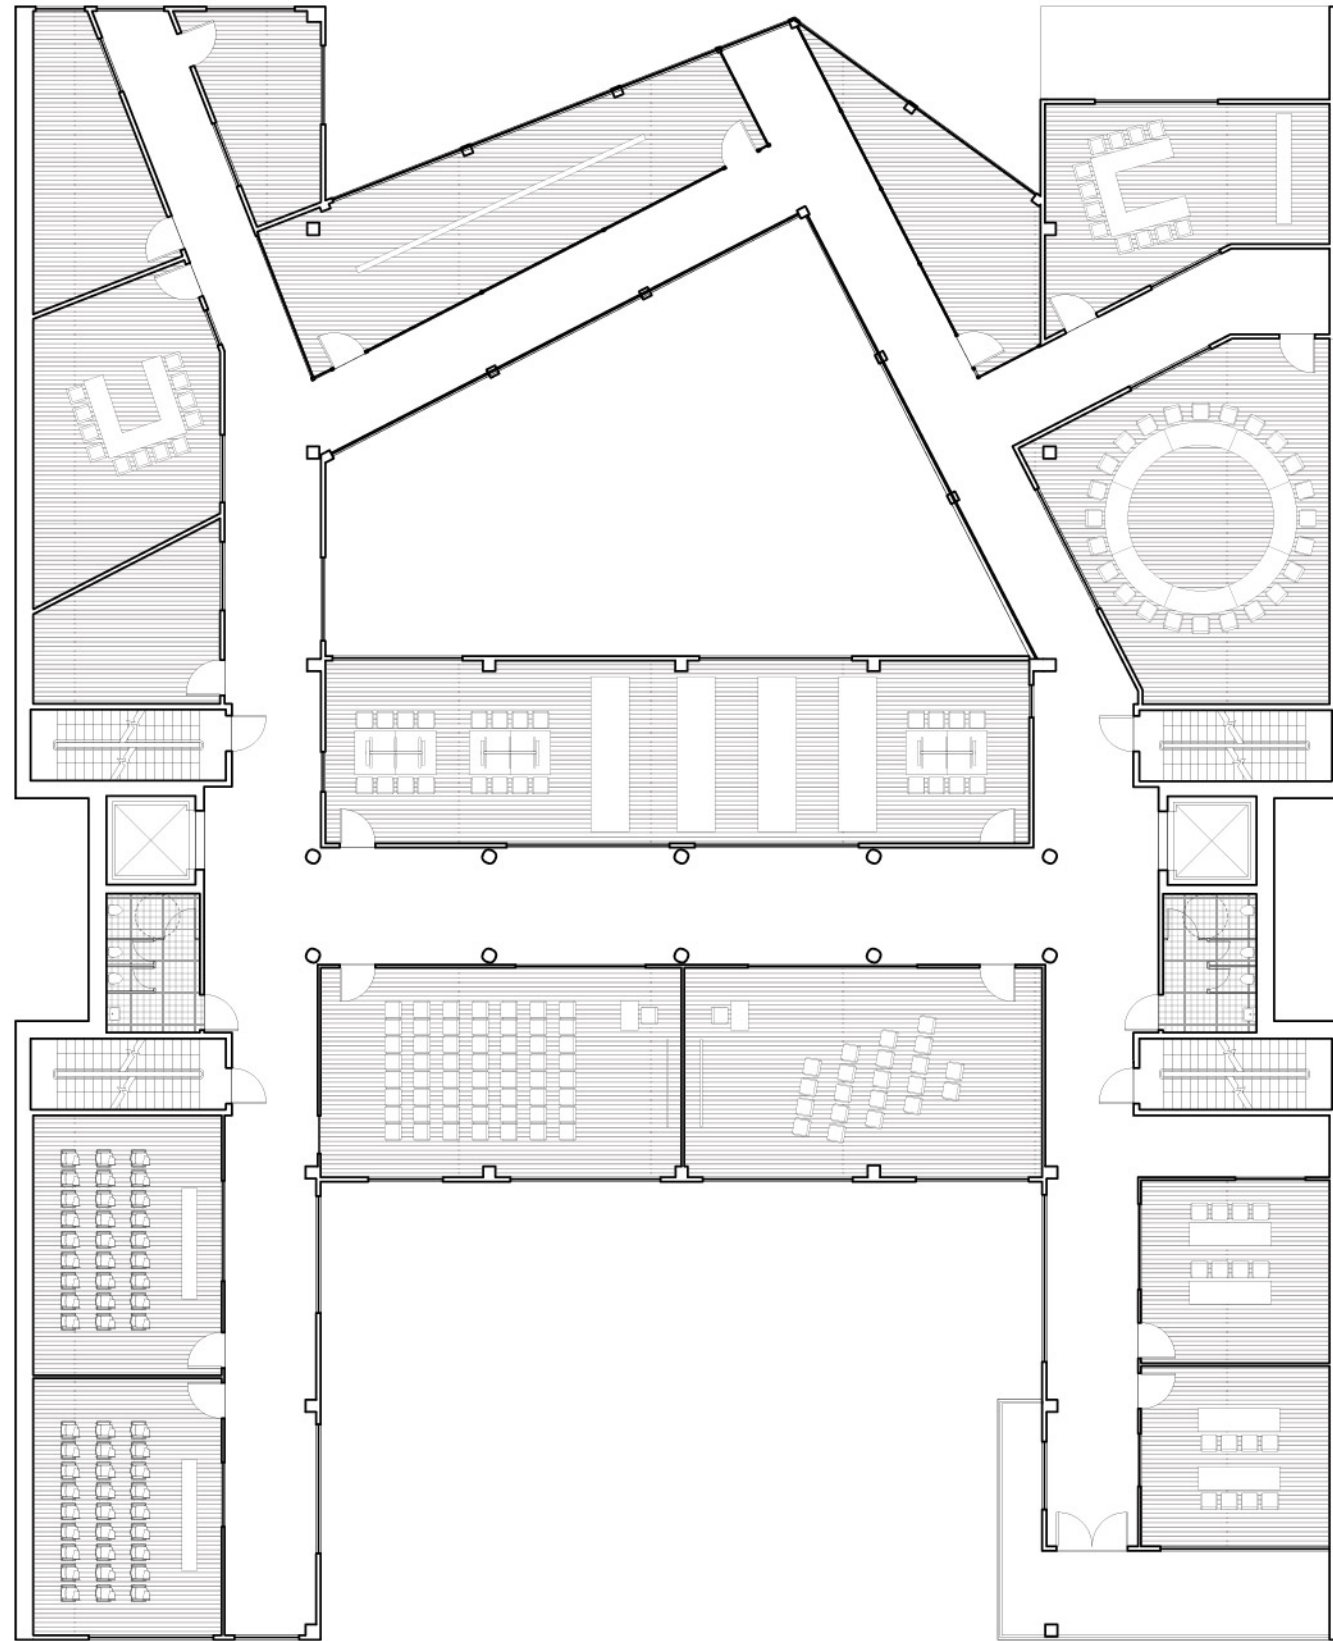


FLOOR PLAN - SECOND LEVEL



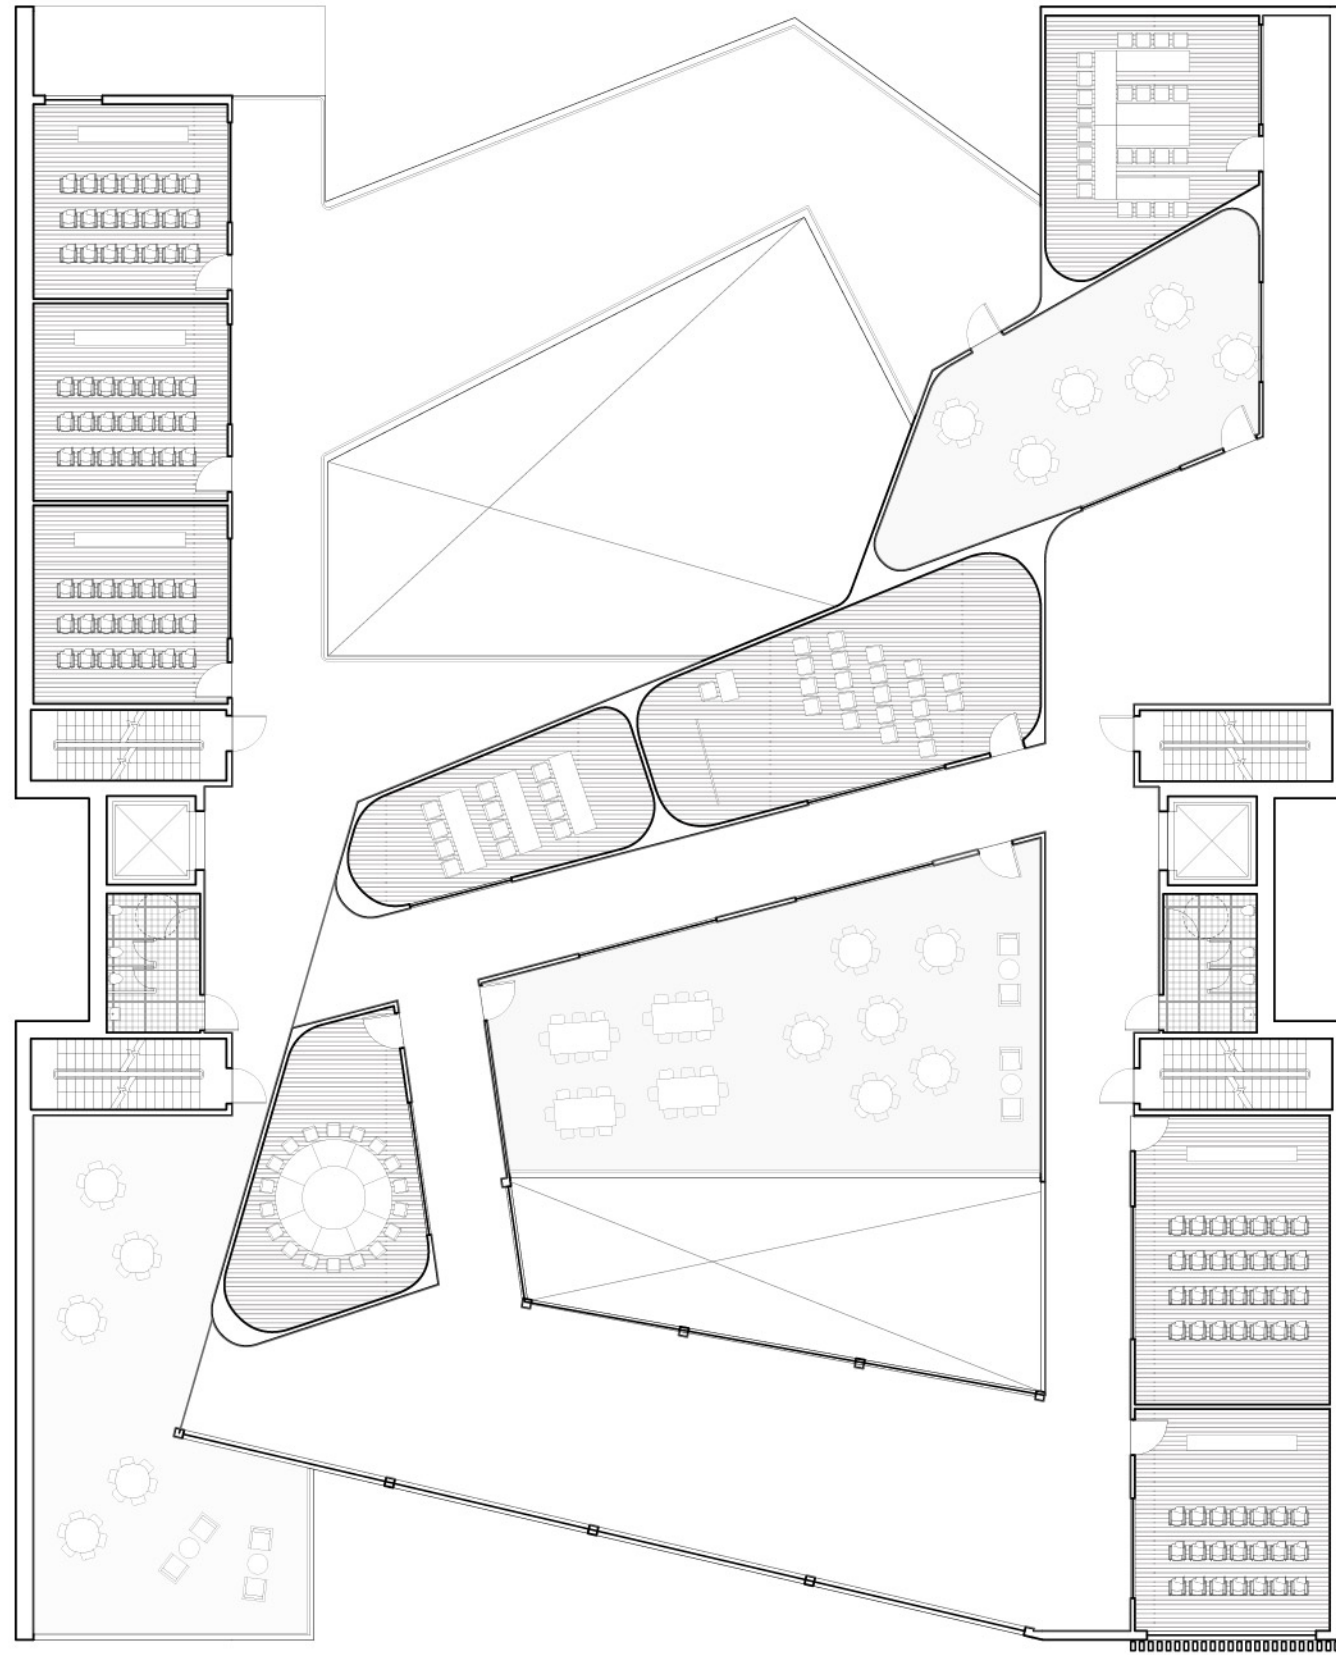


FLOOR PLAN - THIRD LEVEL



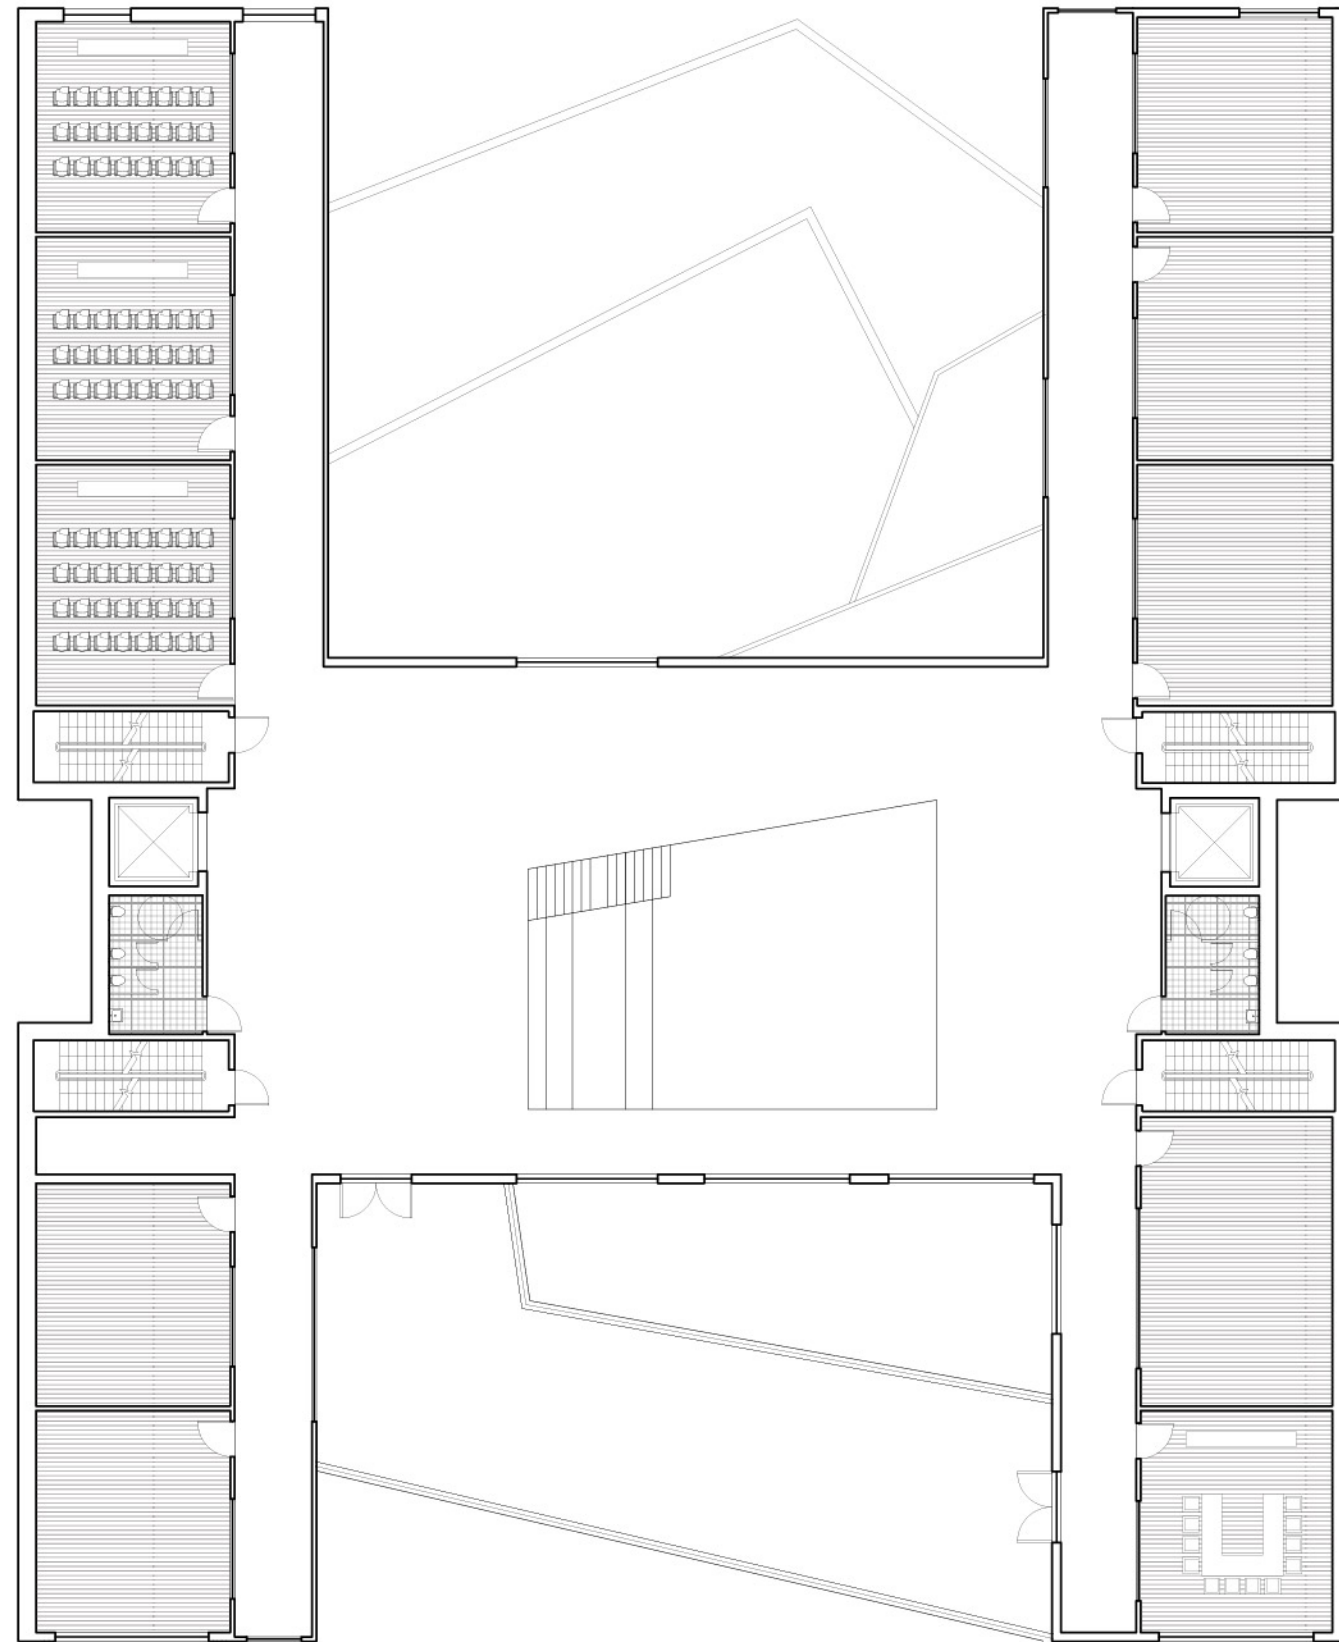


FLOOR PLAN - FOURTH LEVEL



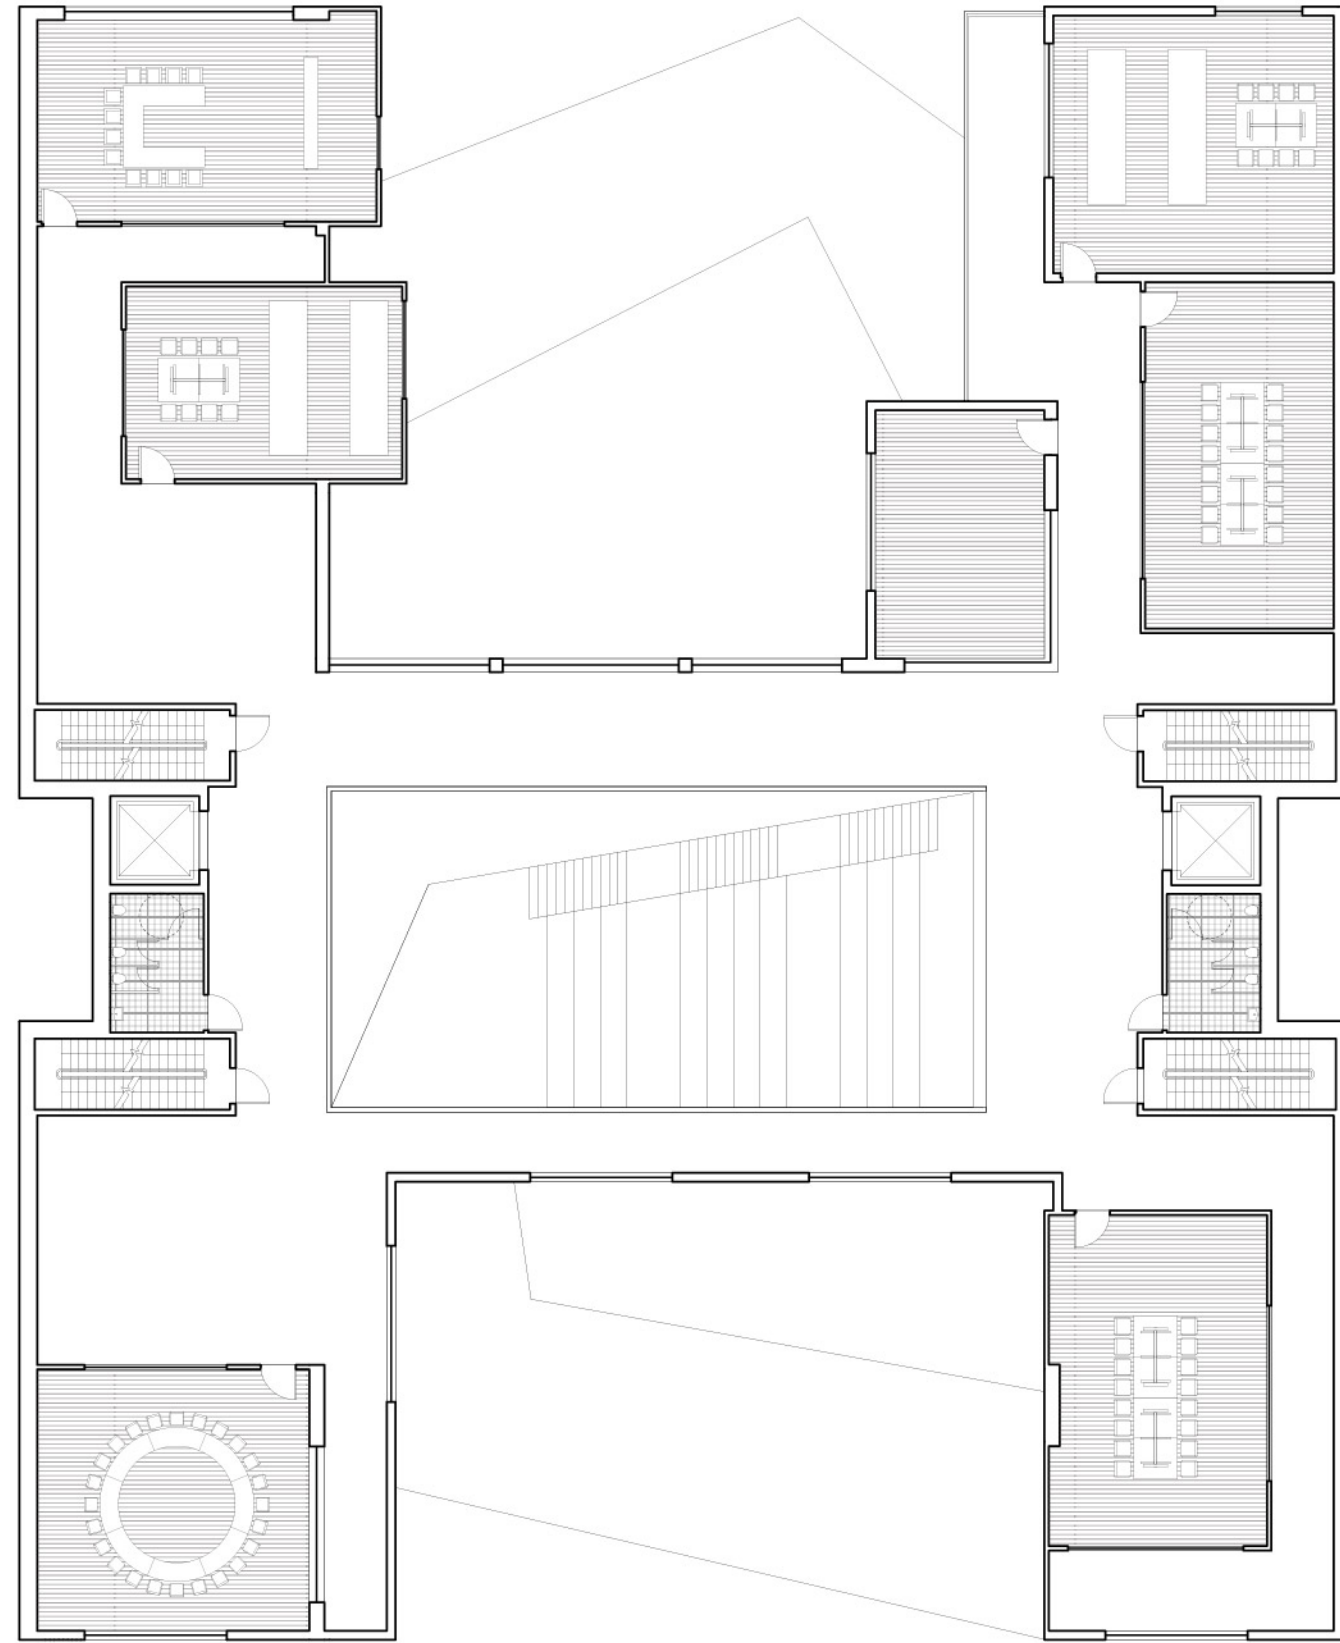

FLOOR PLAN - FIFTH LEVEL



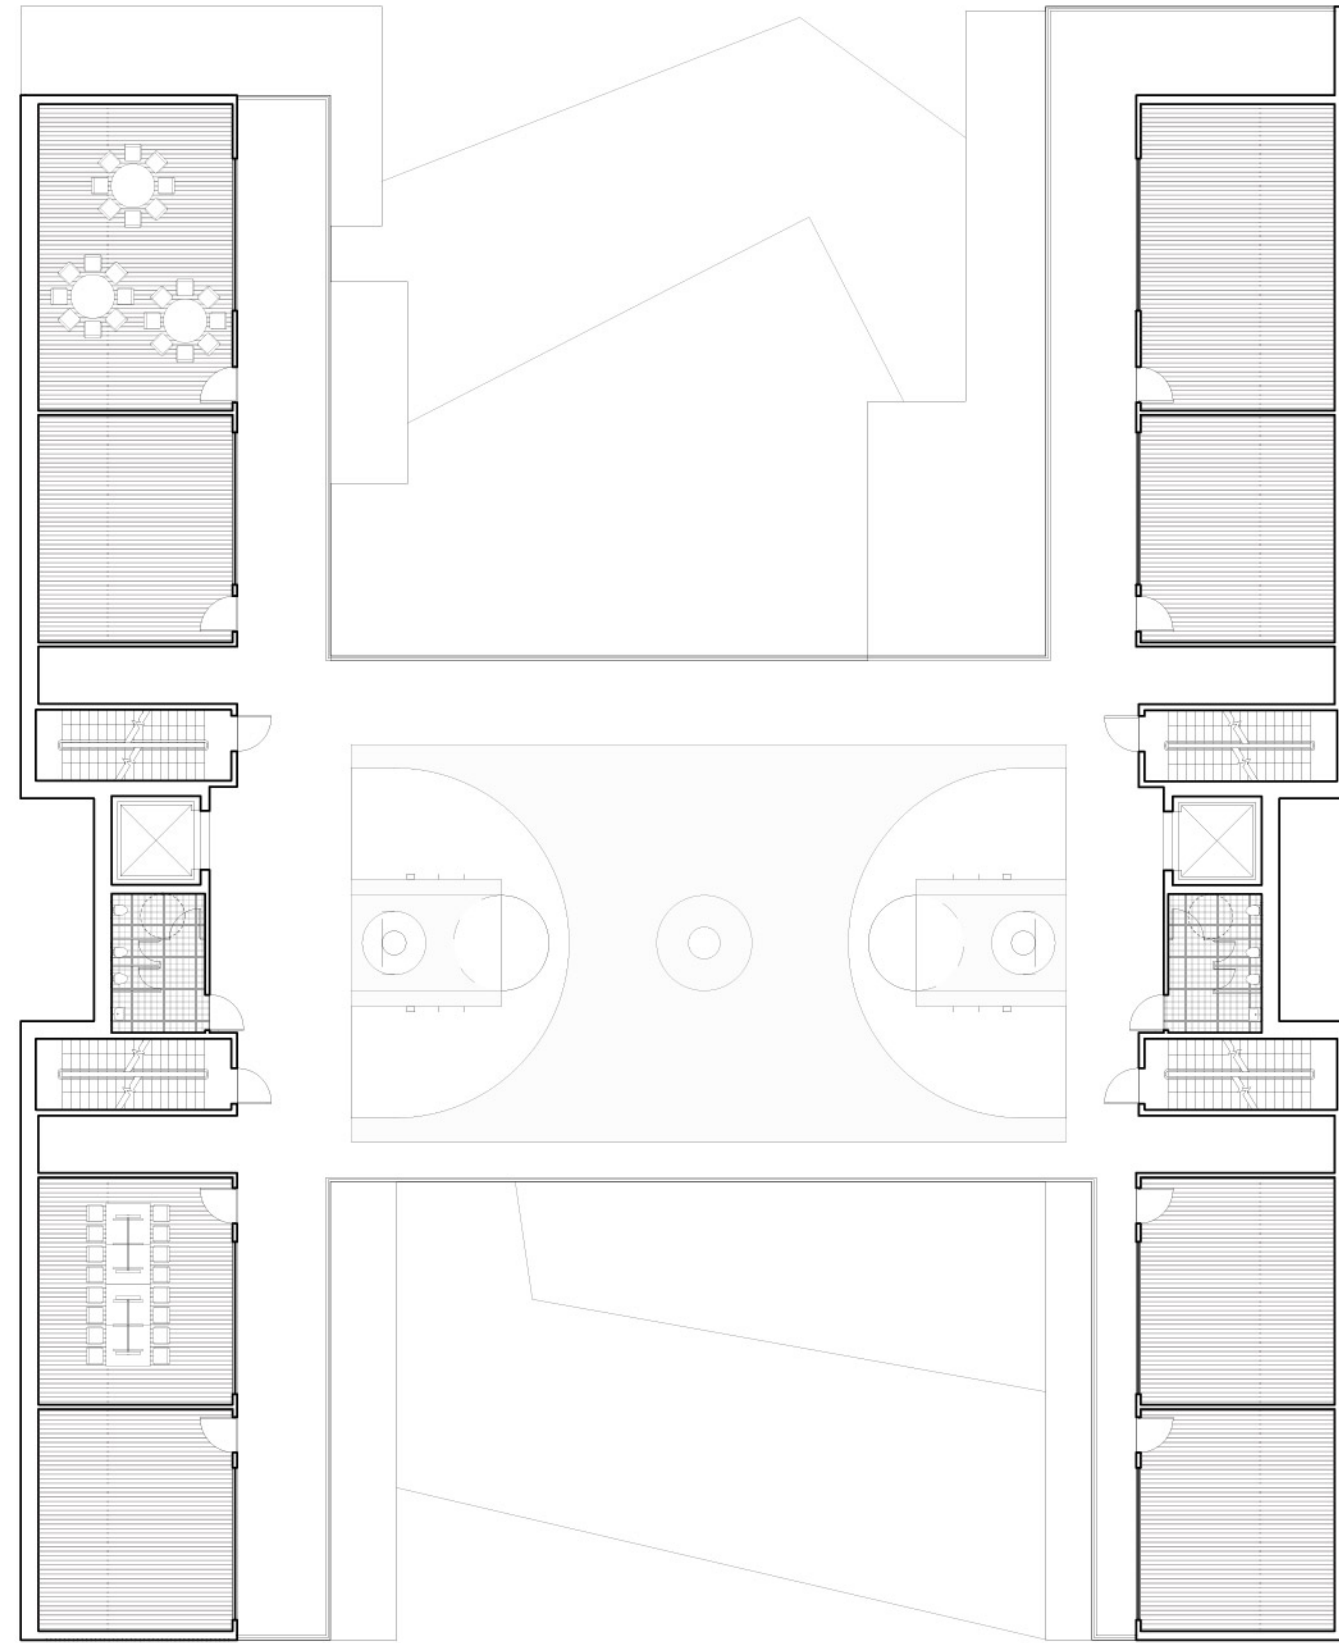



FLOOR PLAN - SIXTH LEVEL








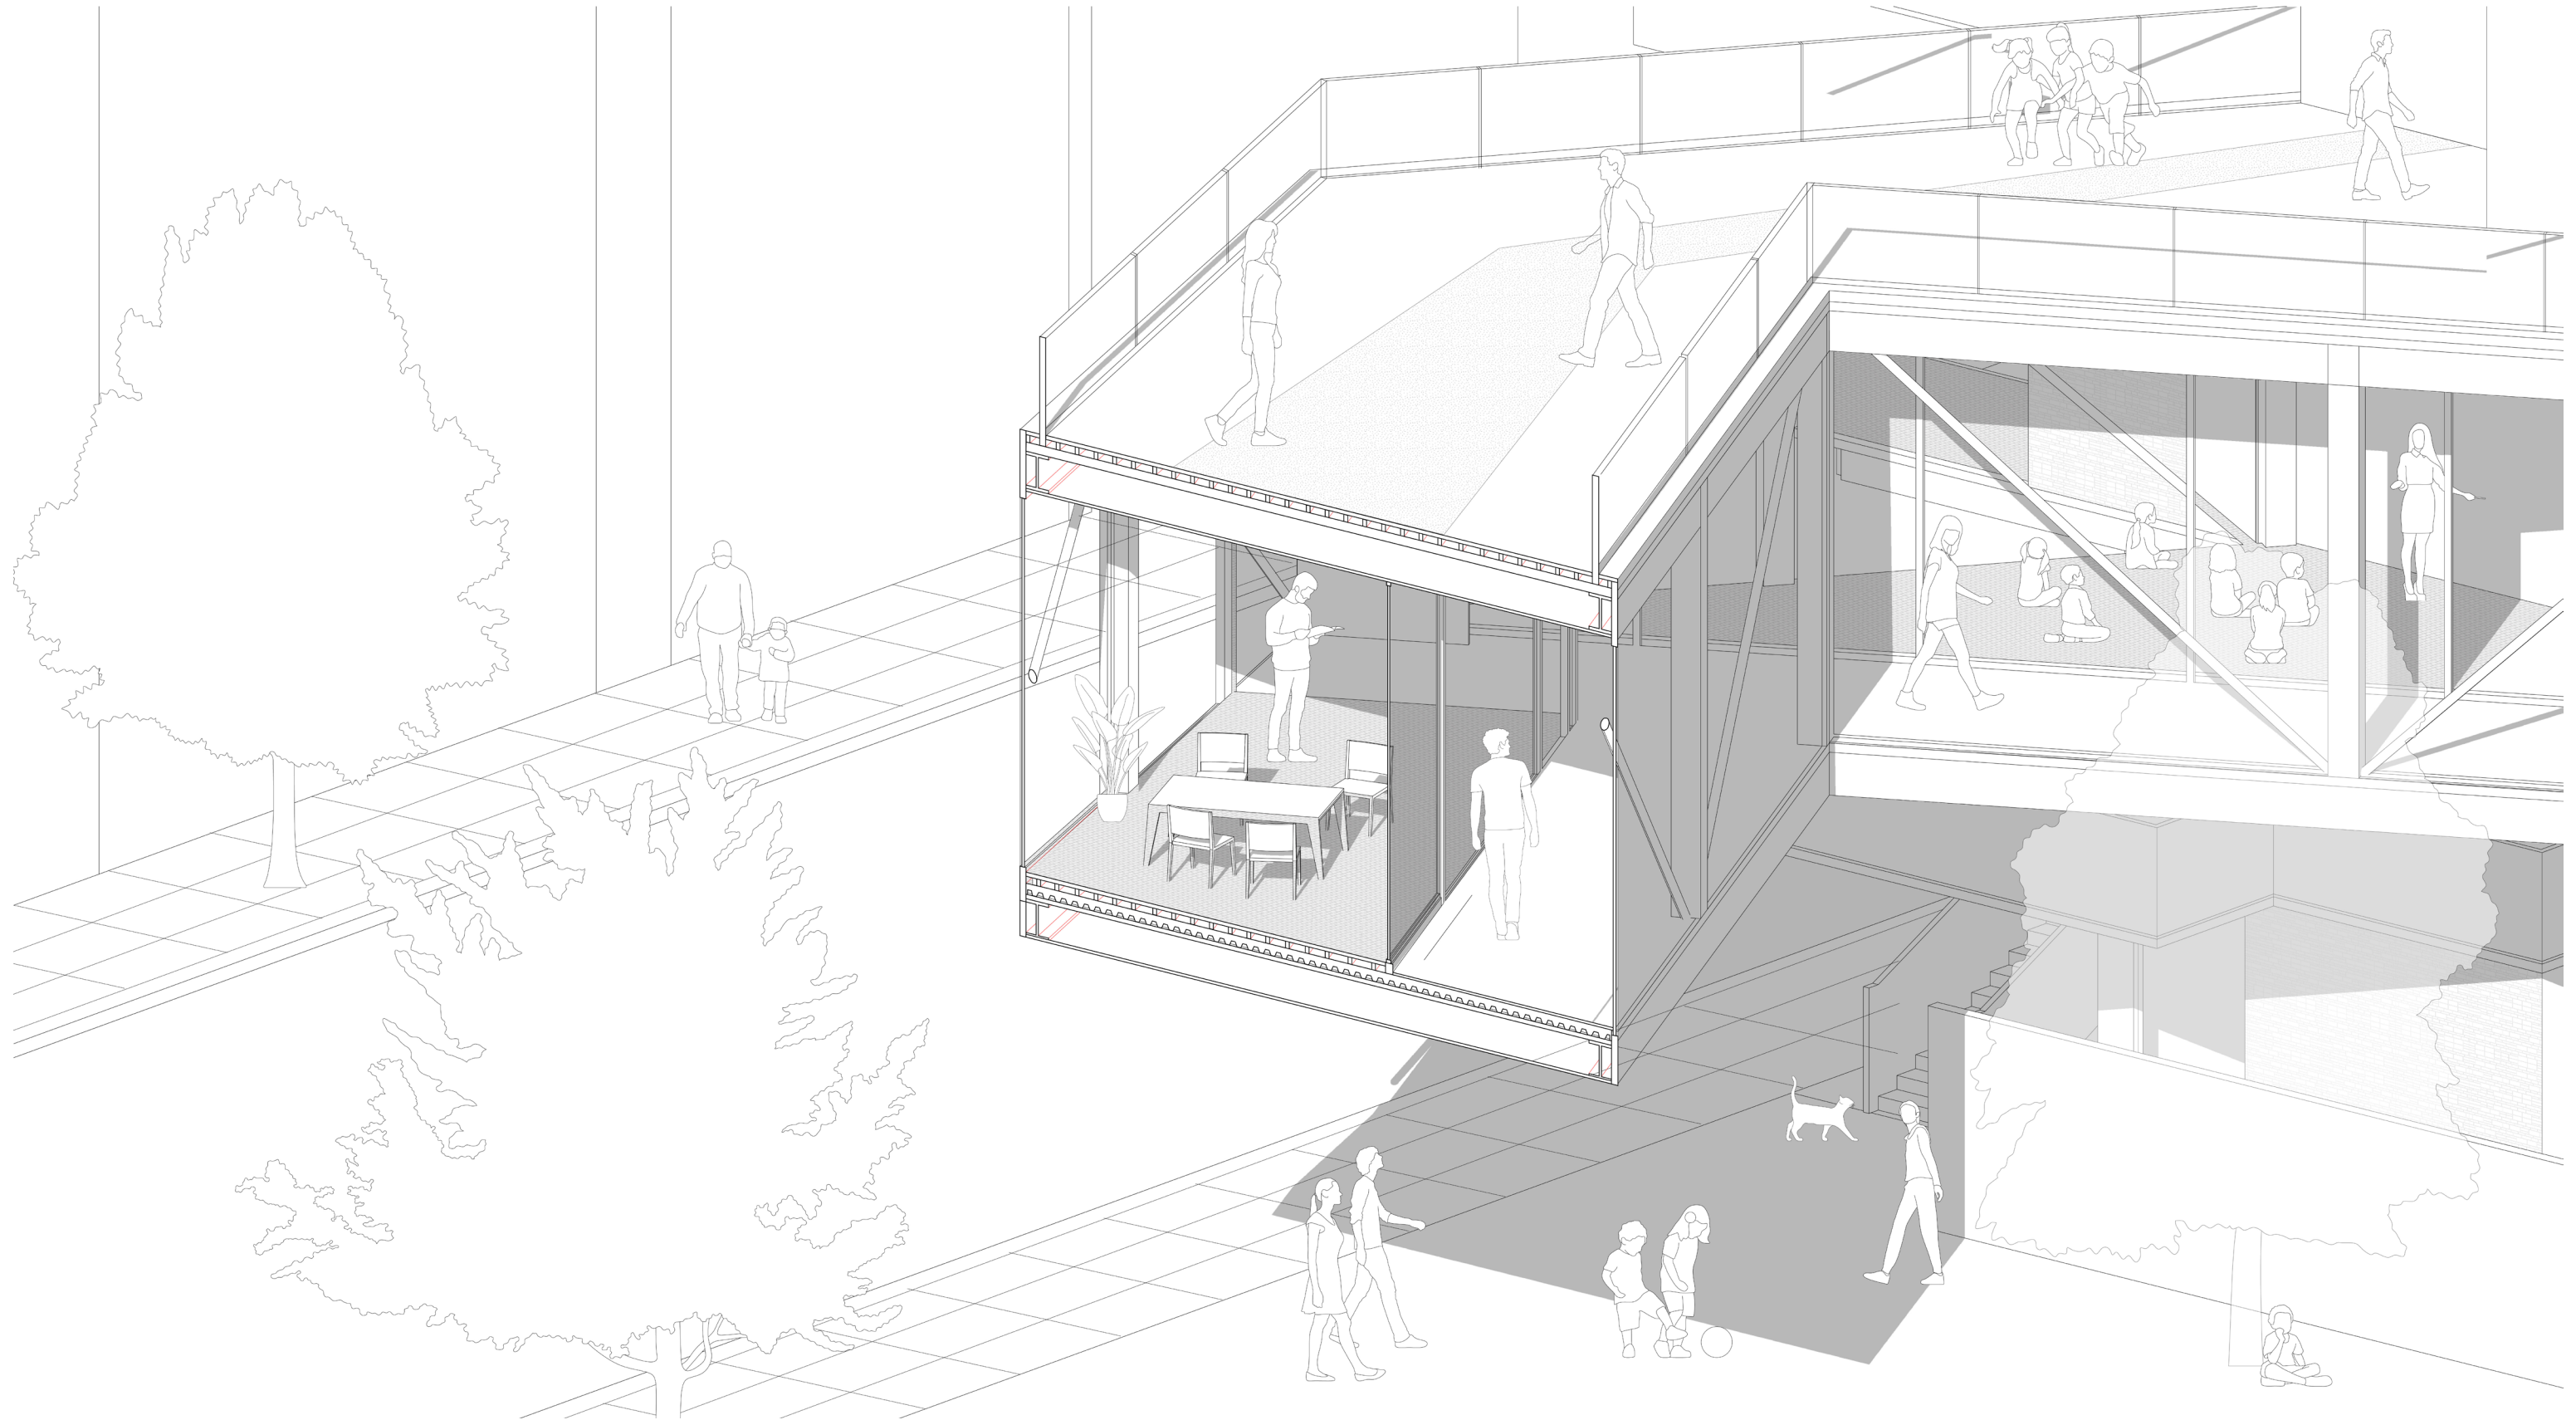

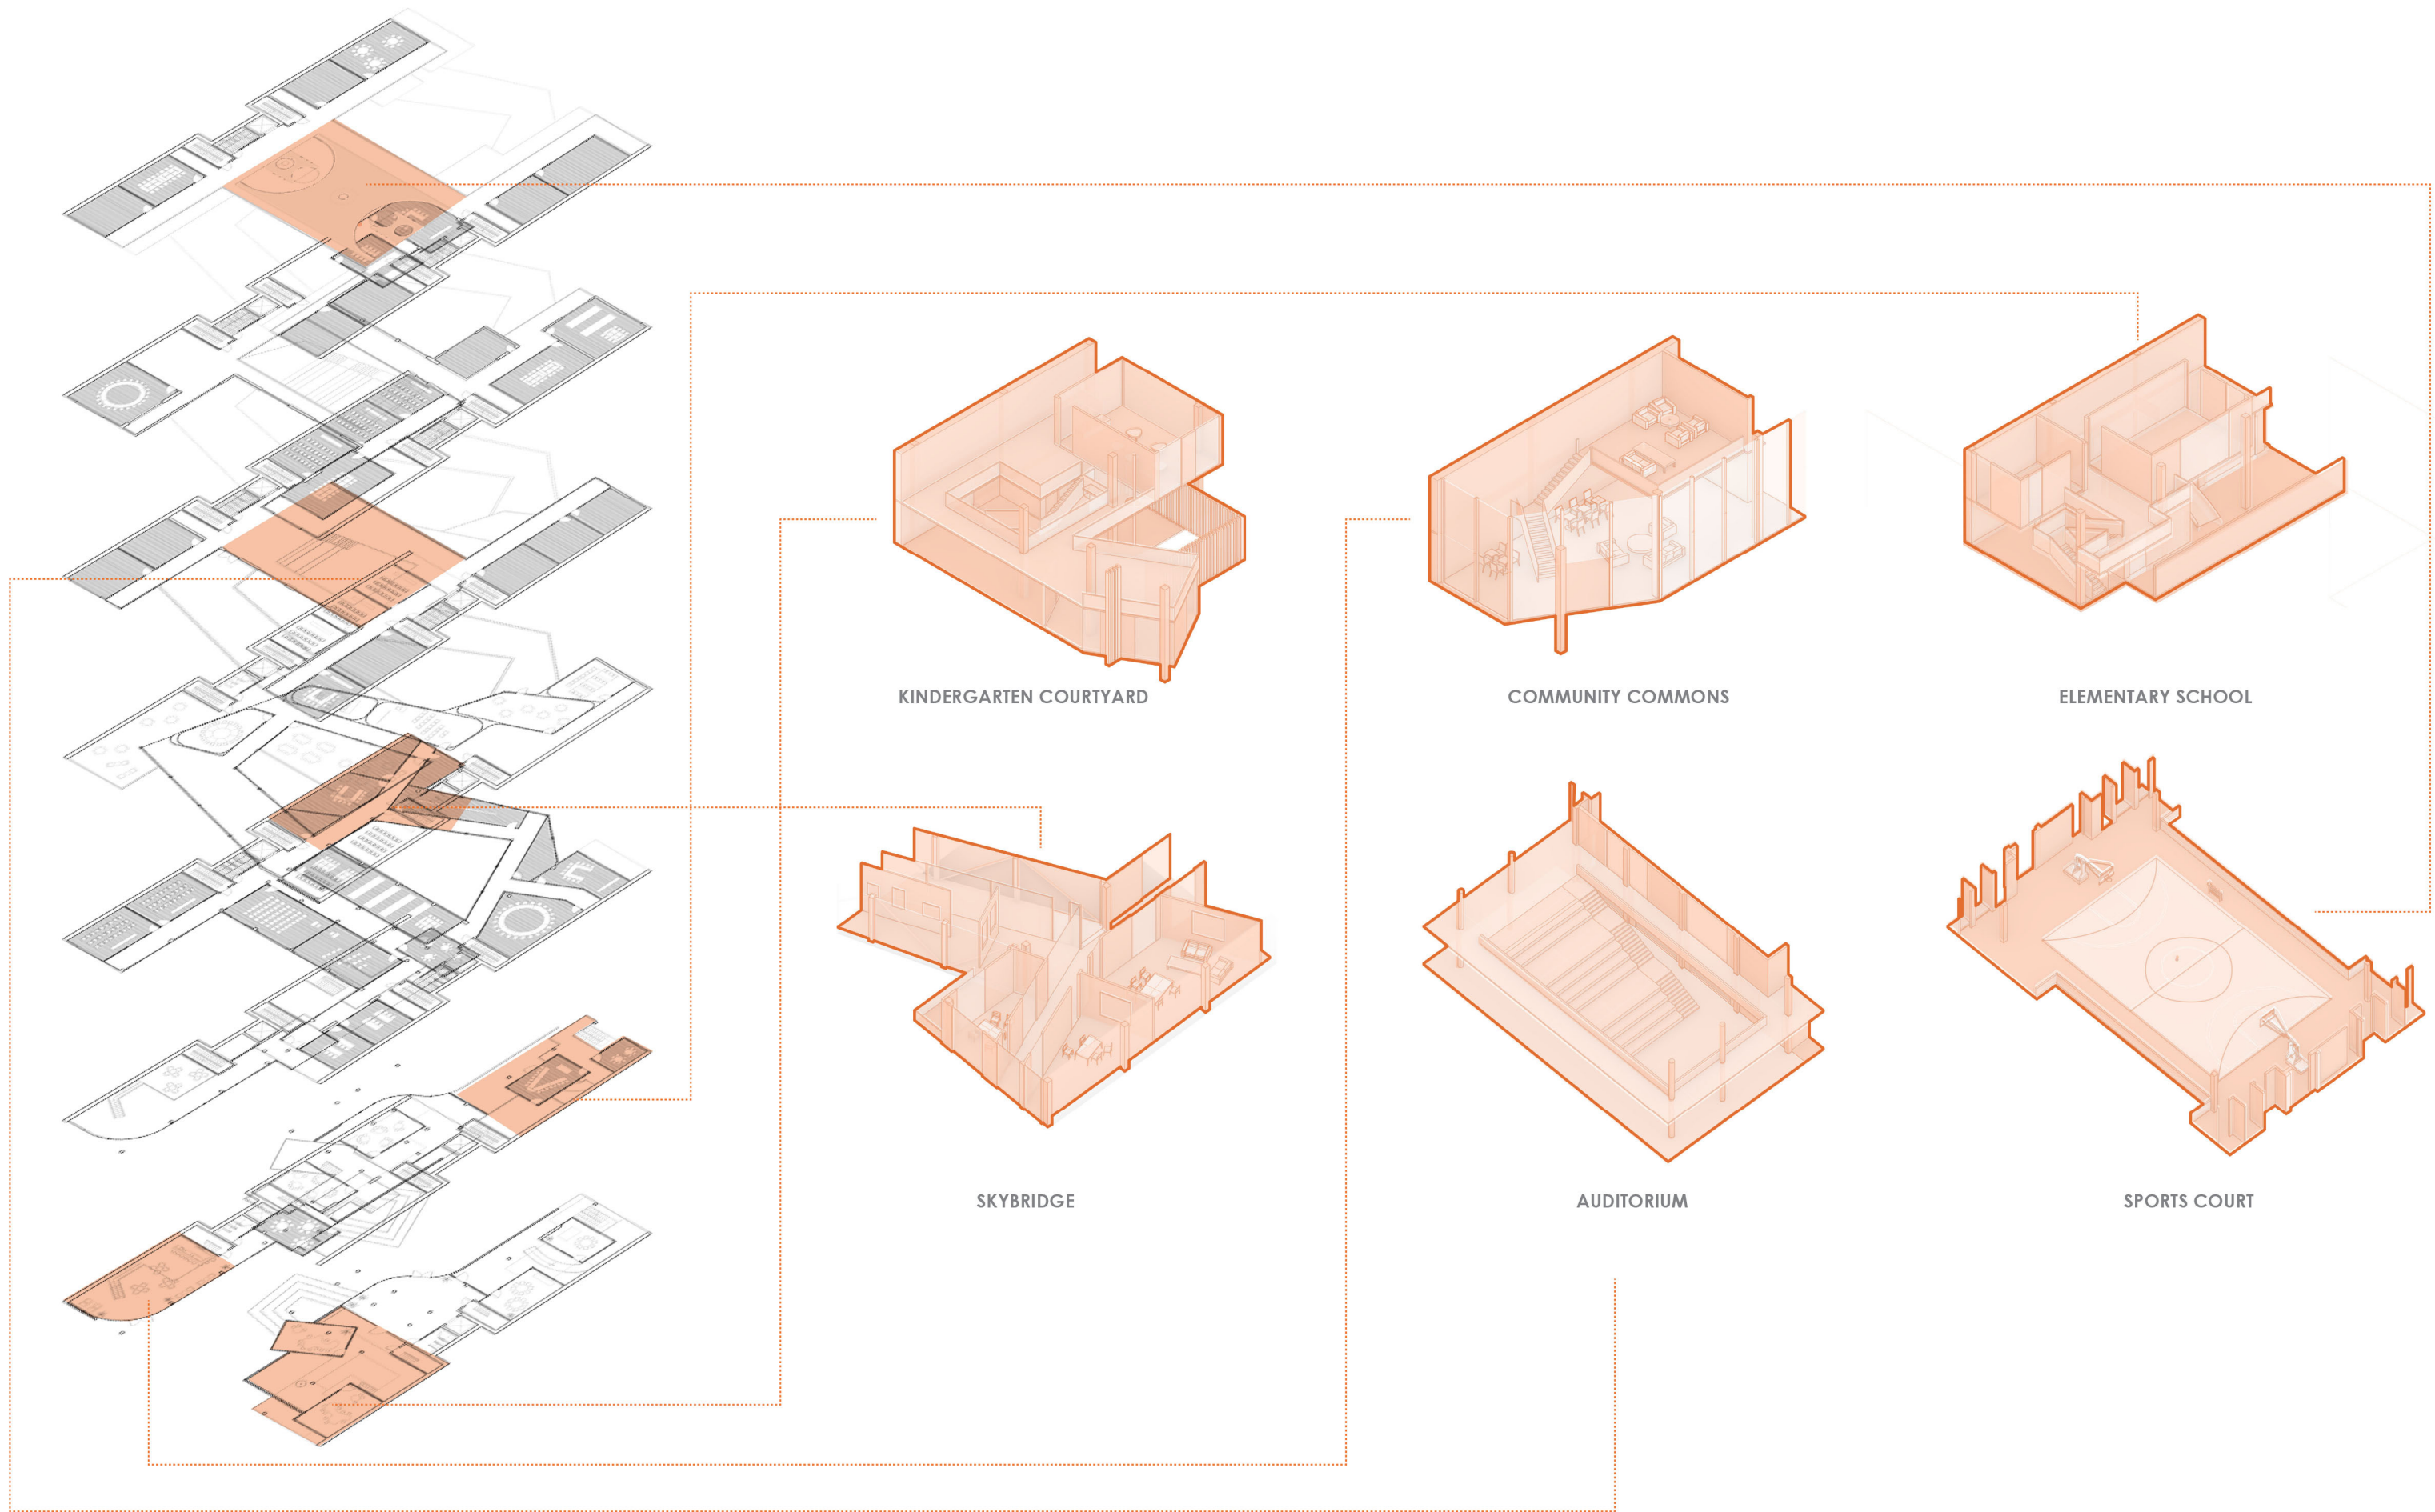

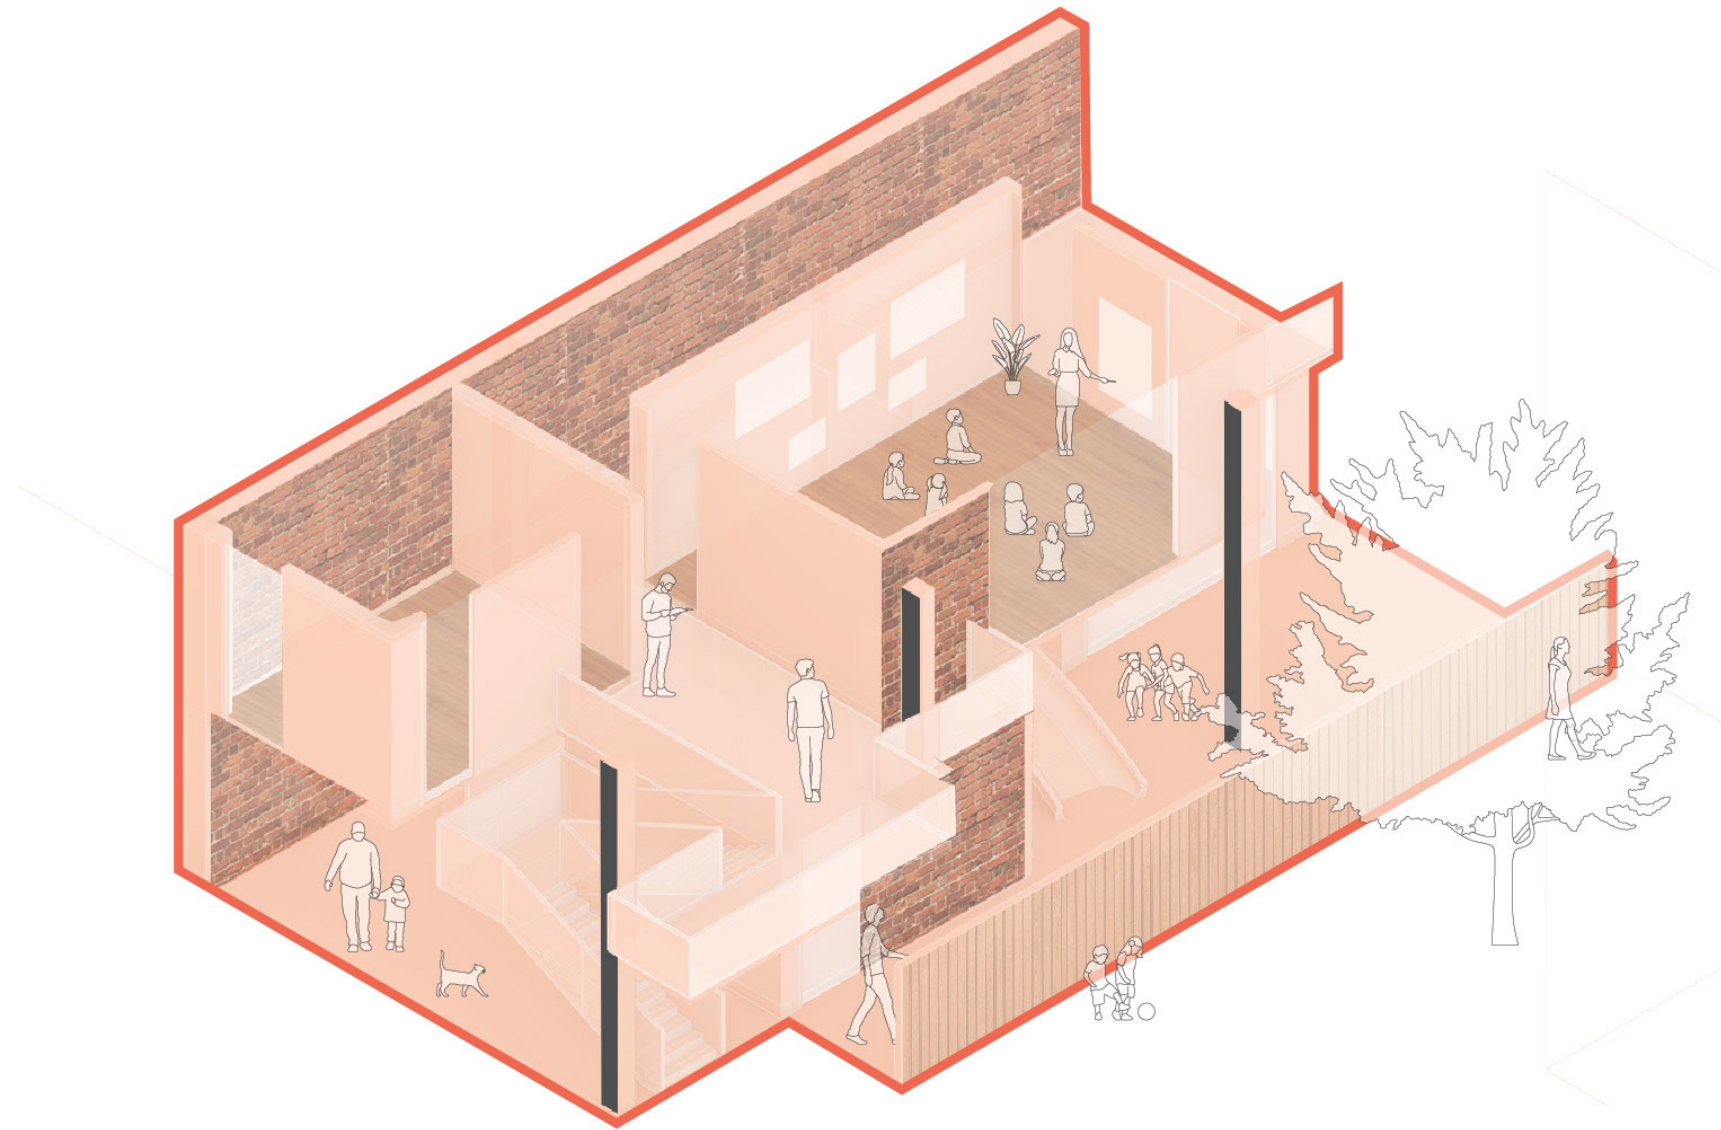

ELEMENTARY SCHOOL CLASSROOM