




**STRUCTURE AS SPACE**



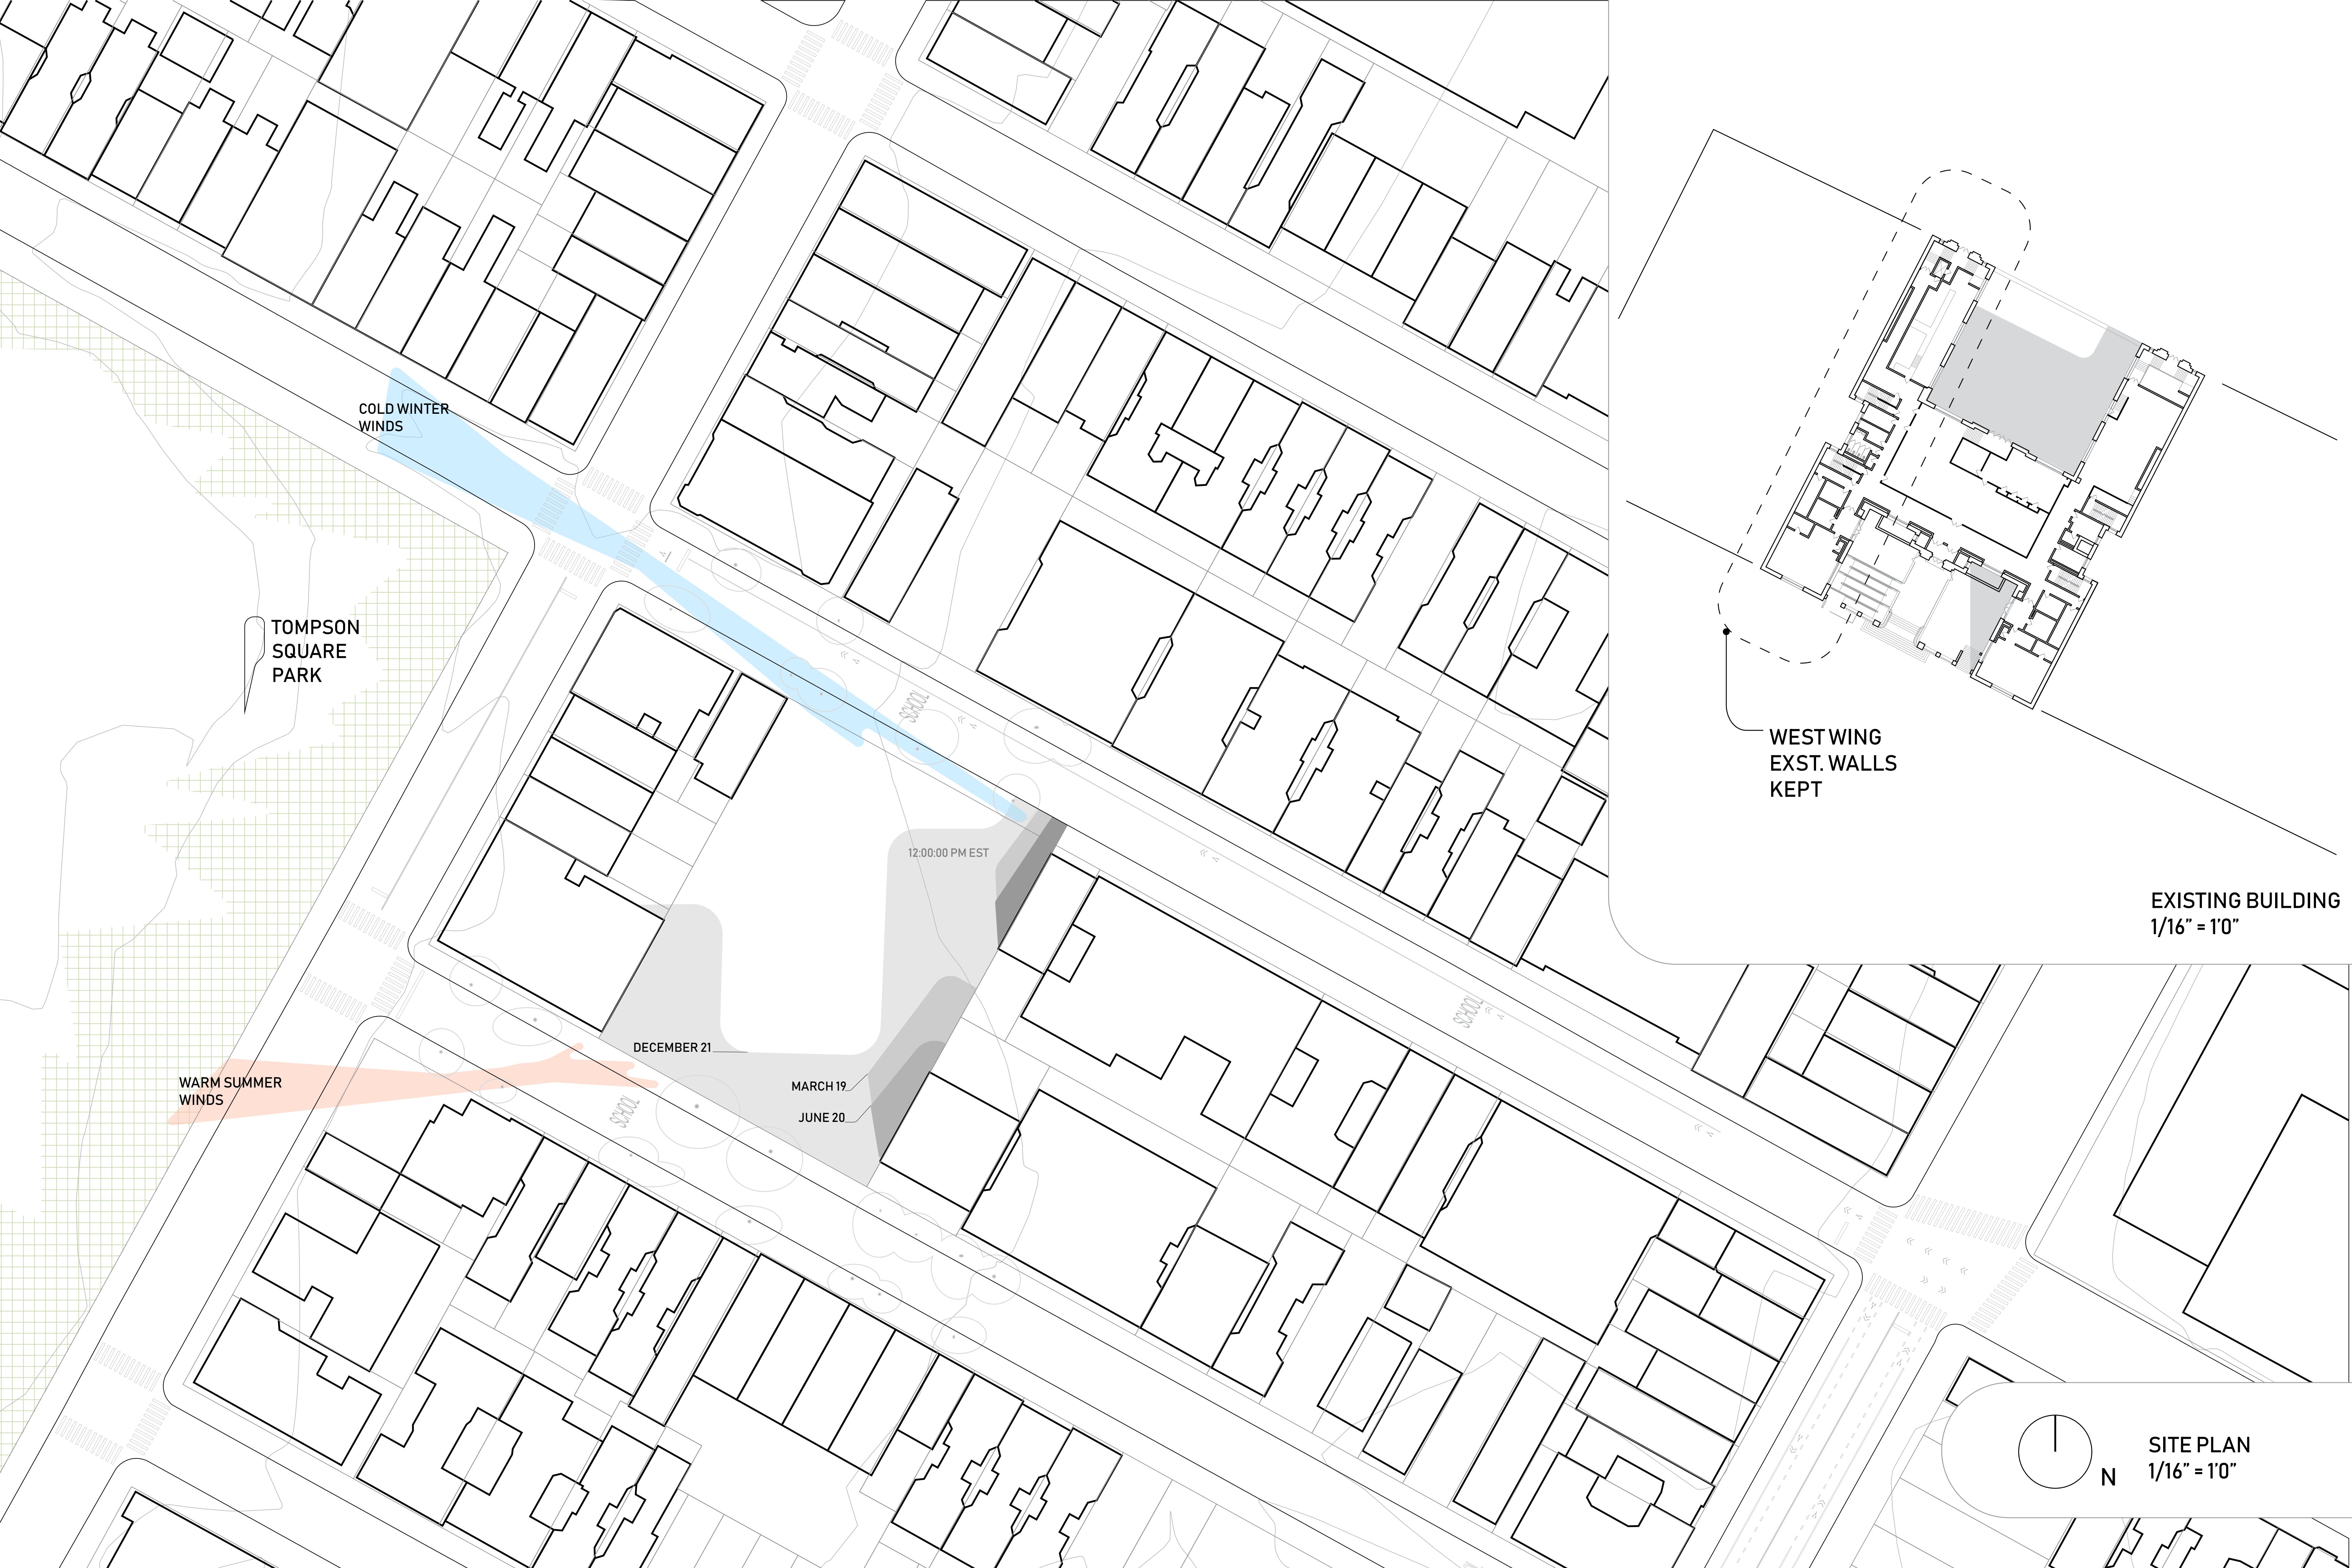

COLD WINTER WINDS

TOMPSON SQUARE PARK

WARM SUMMER WINDS

12:00:00 PM EST


DECEMBER 21

MARCH 19

JUNE 20


WEST WING EXST. WALLS KEPT

EXISTING BUILDING  
1/16" = 10"

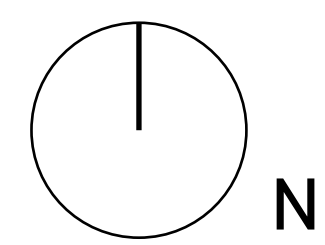




SITE PLAN  
1/16" = 10"



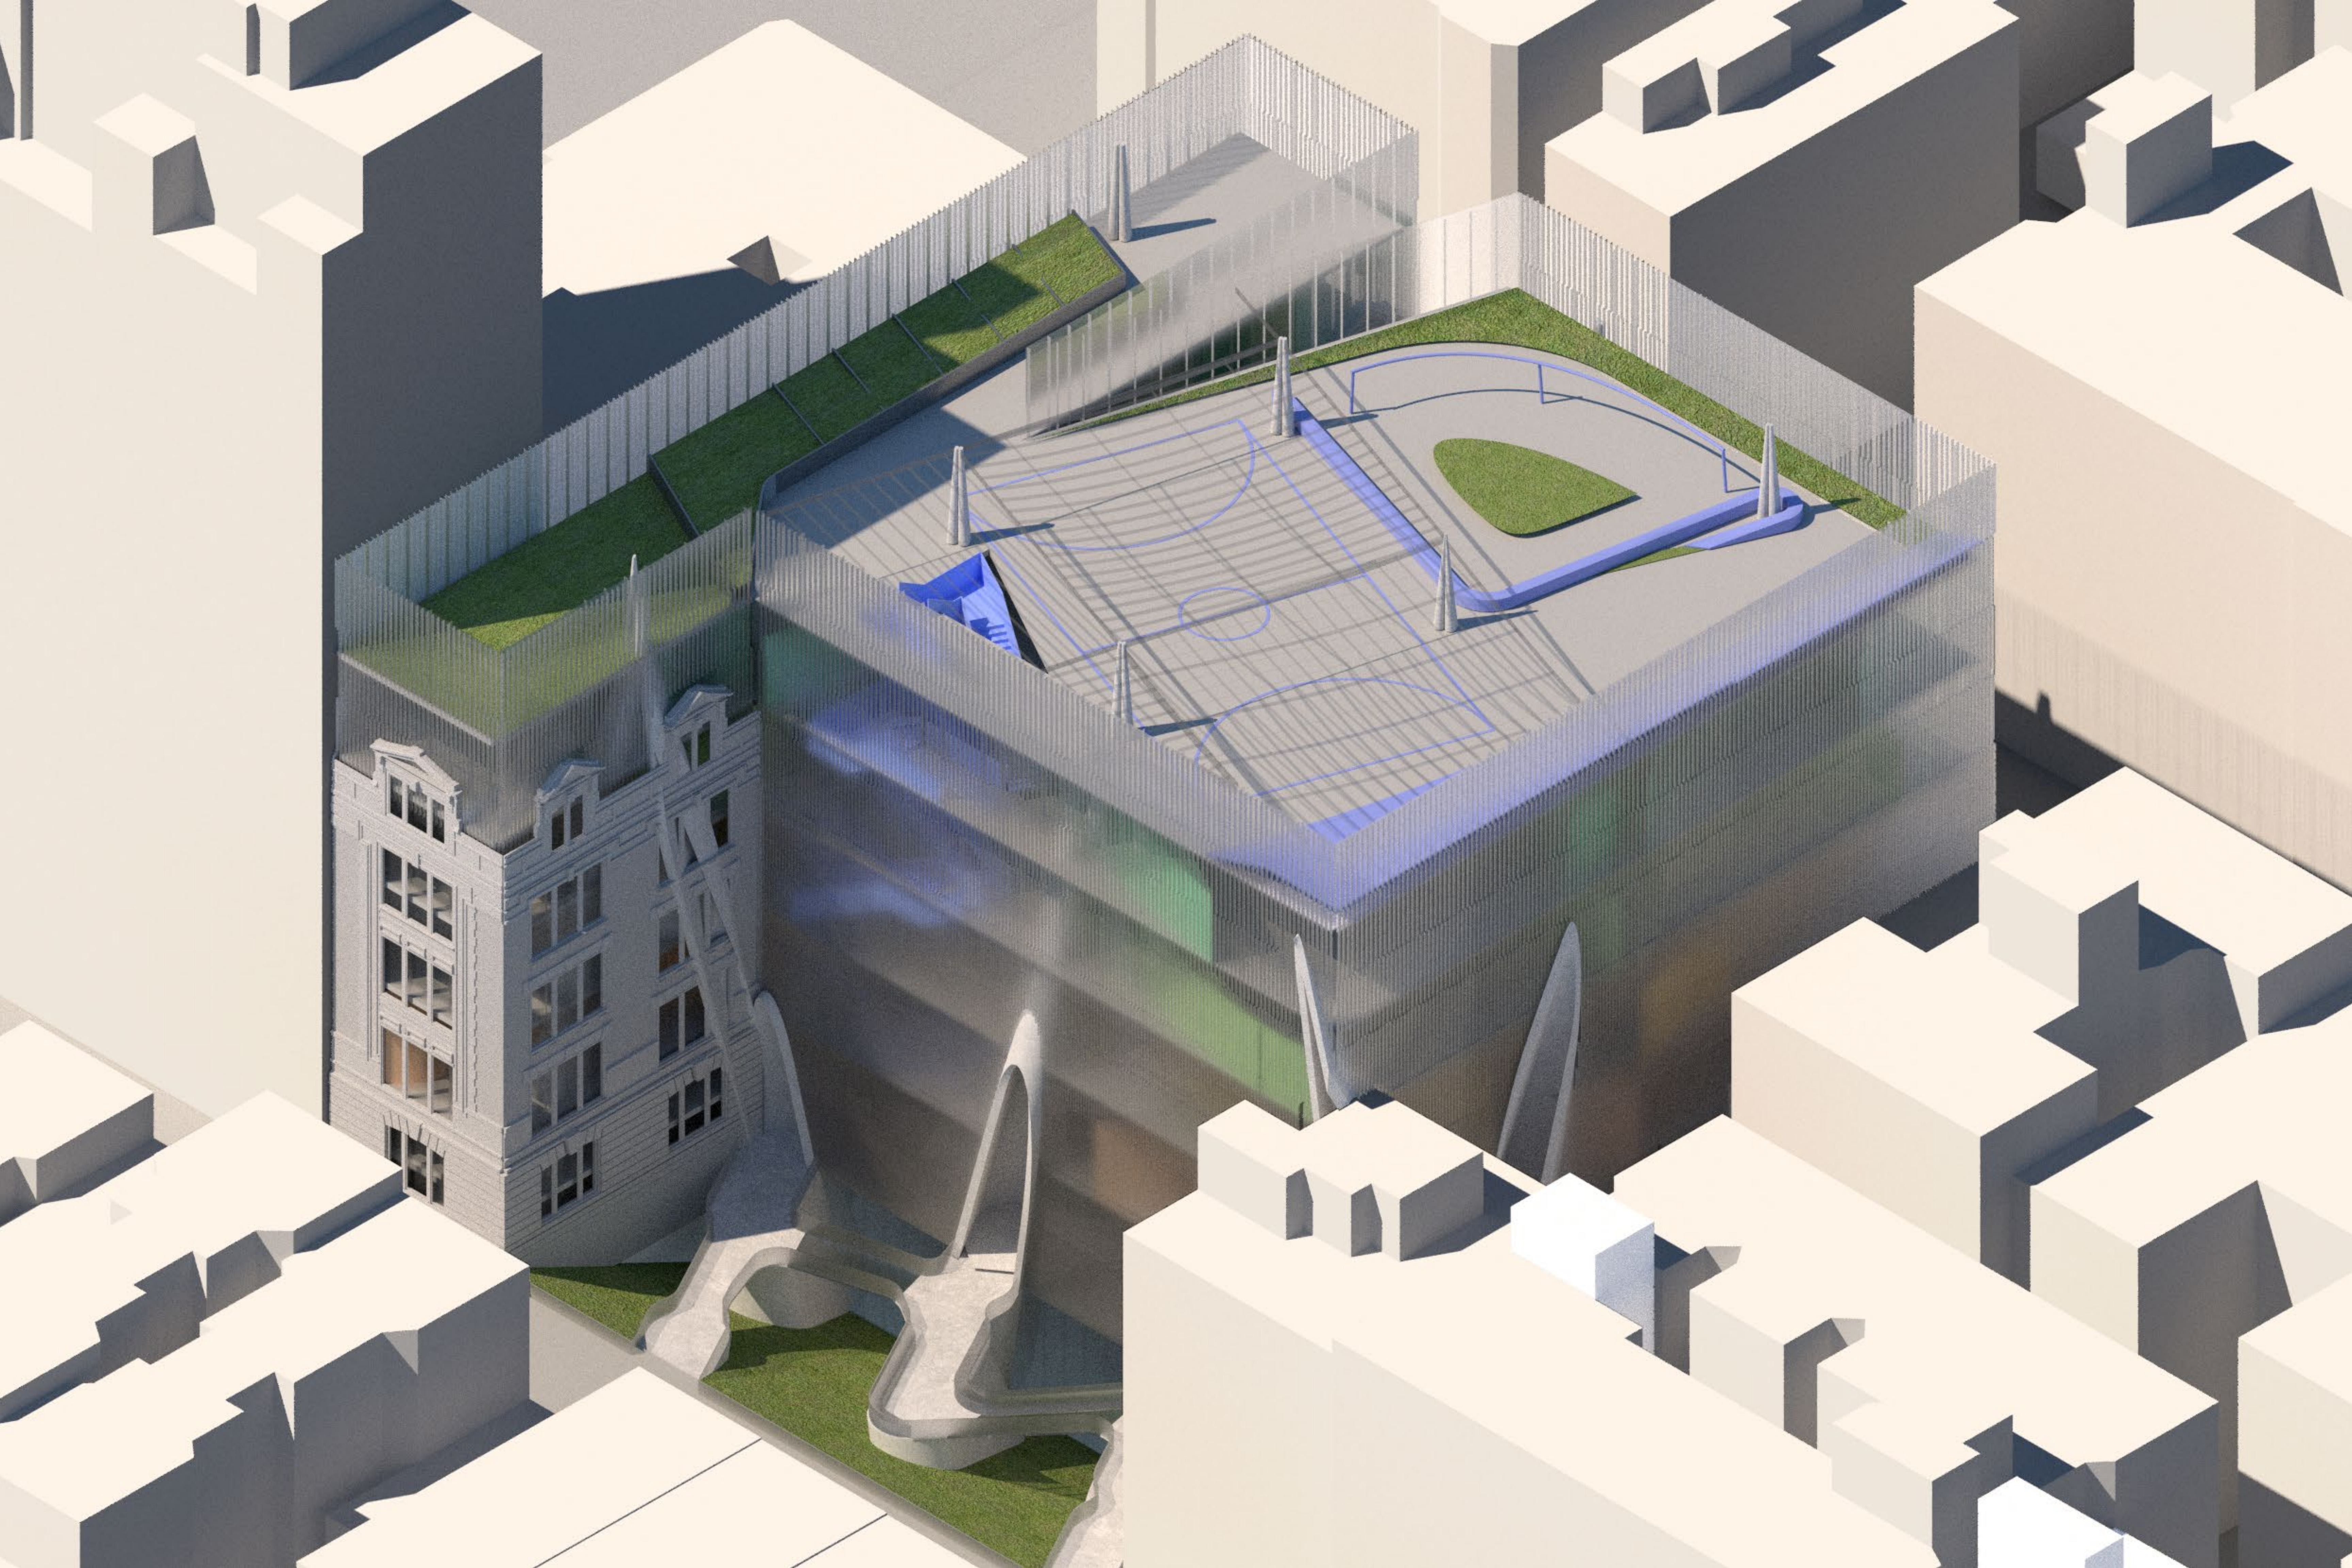




# CONCEPT

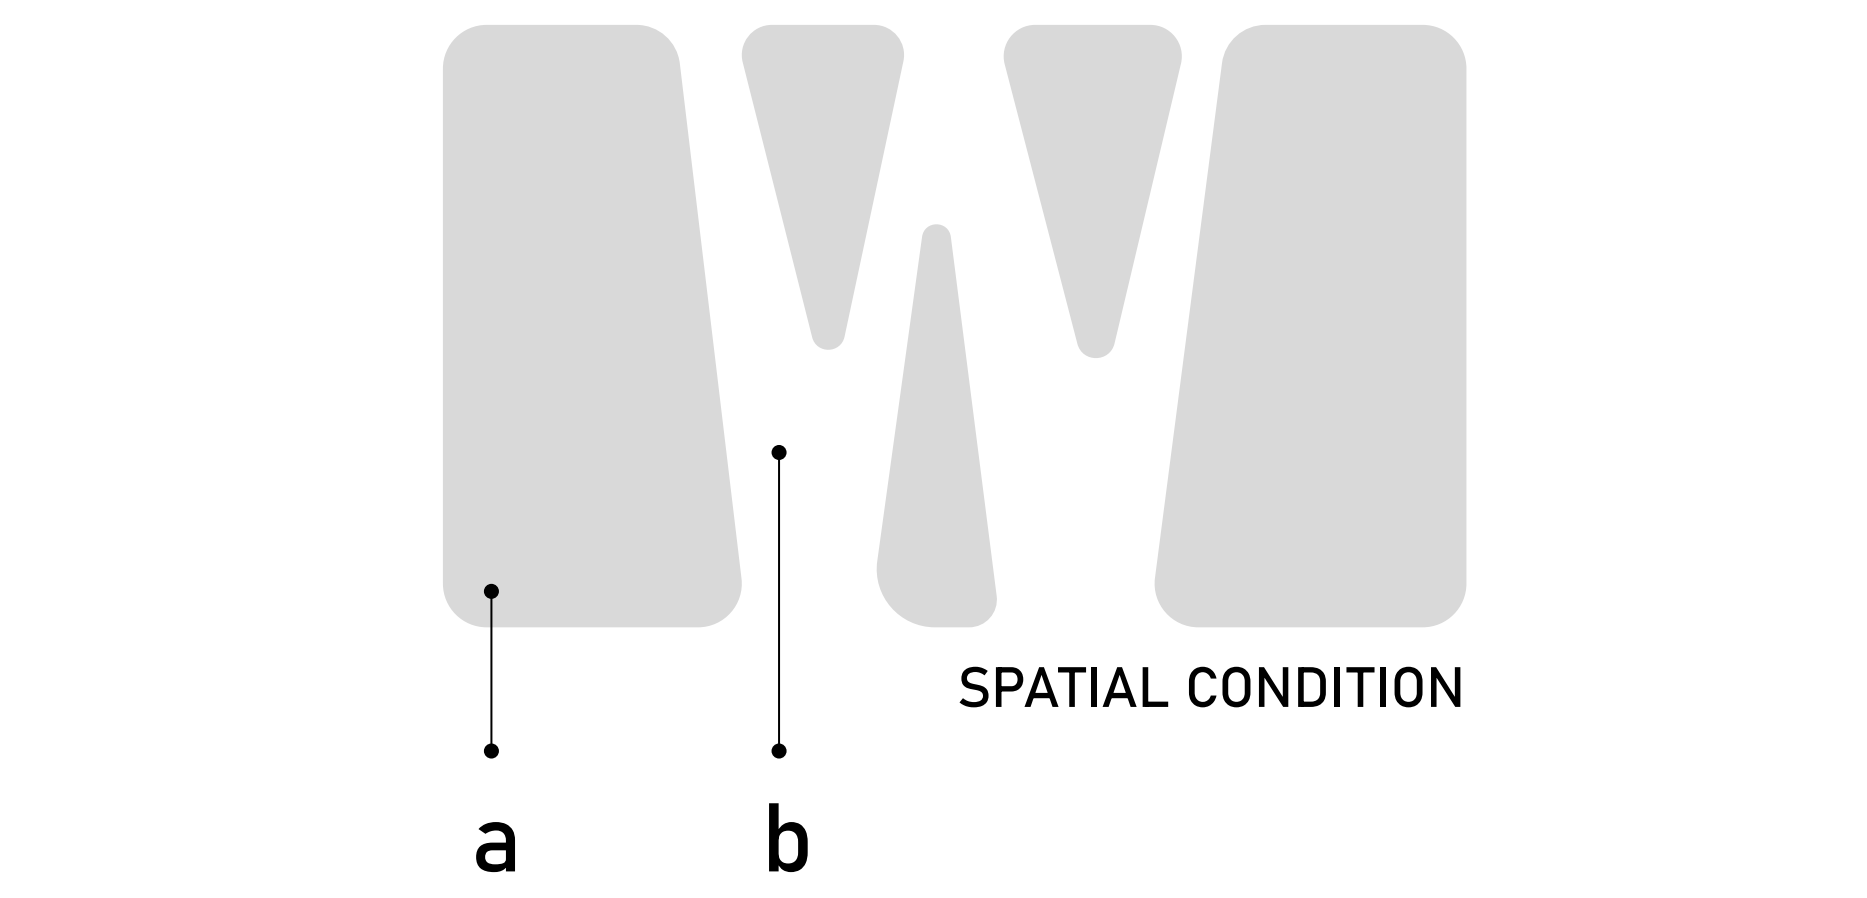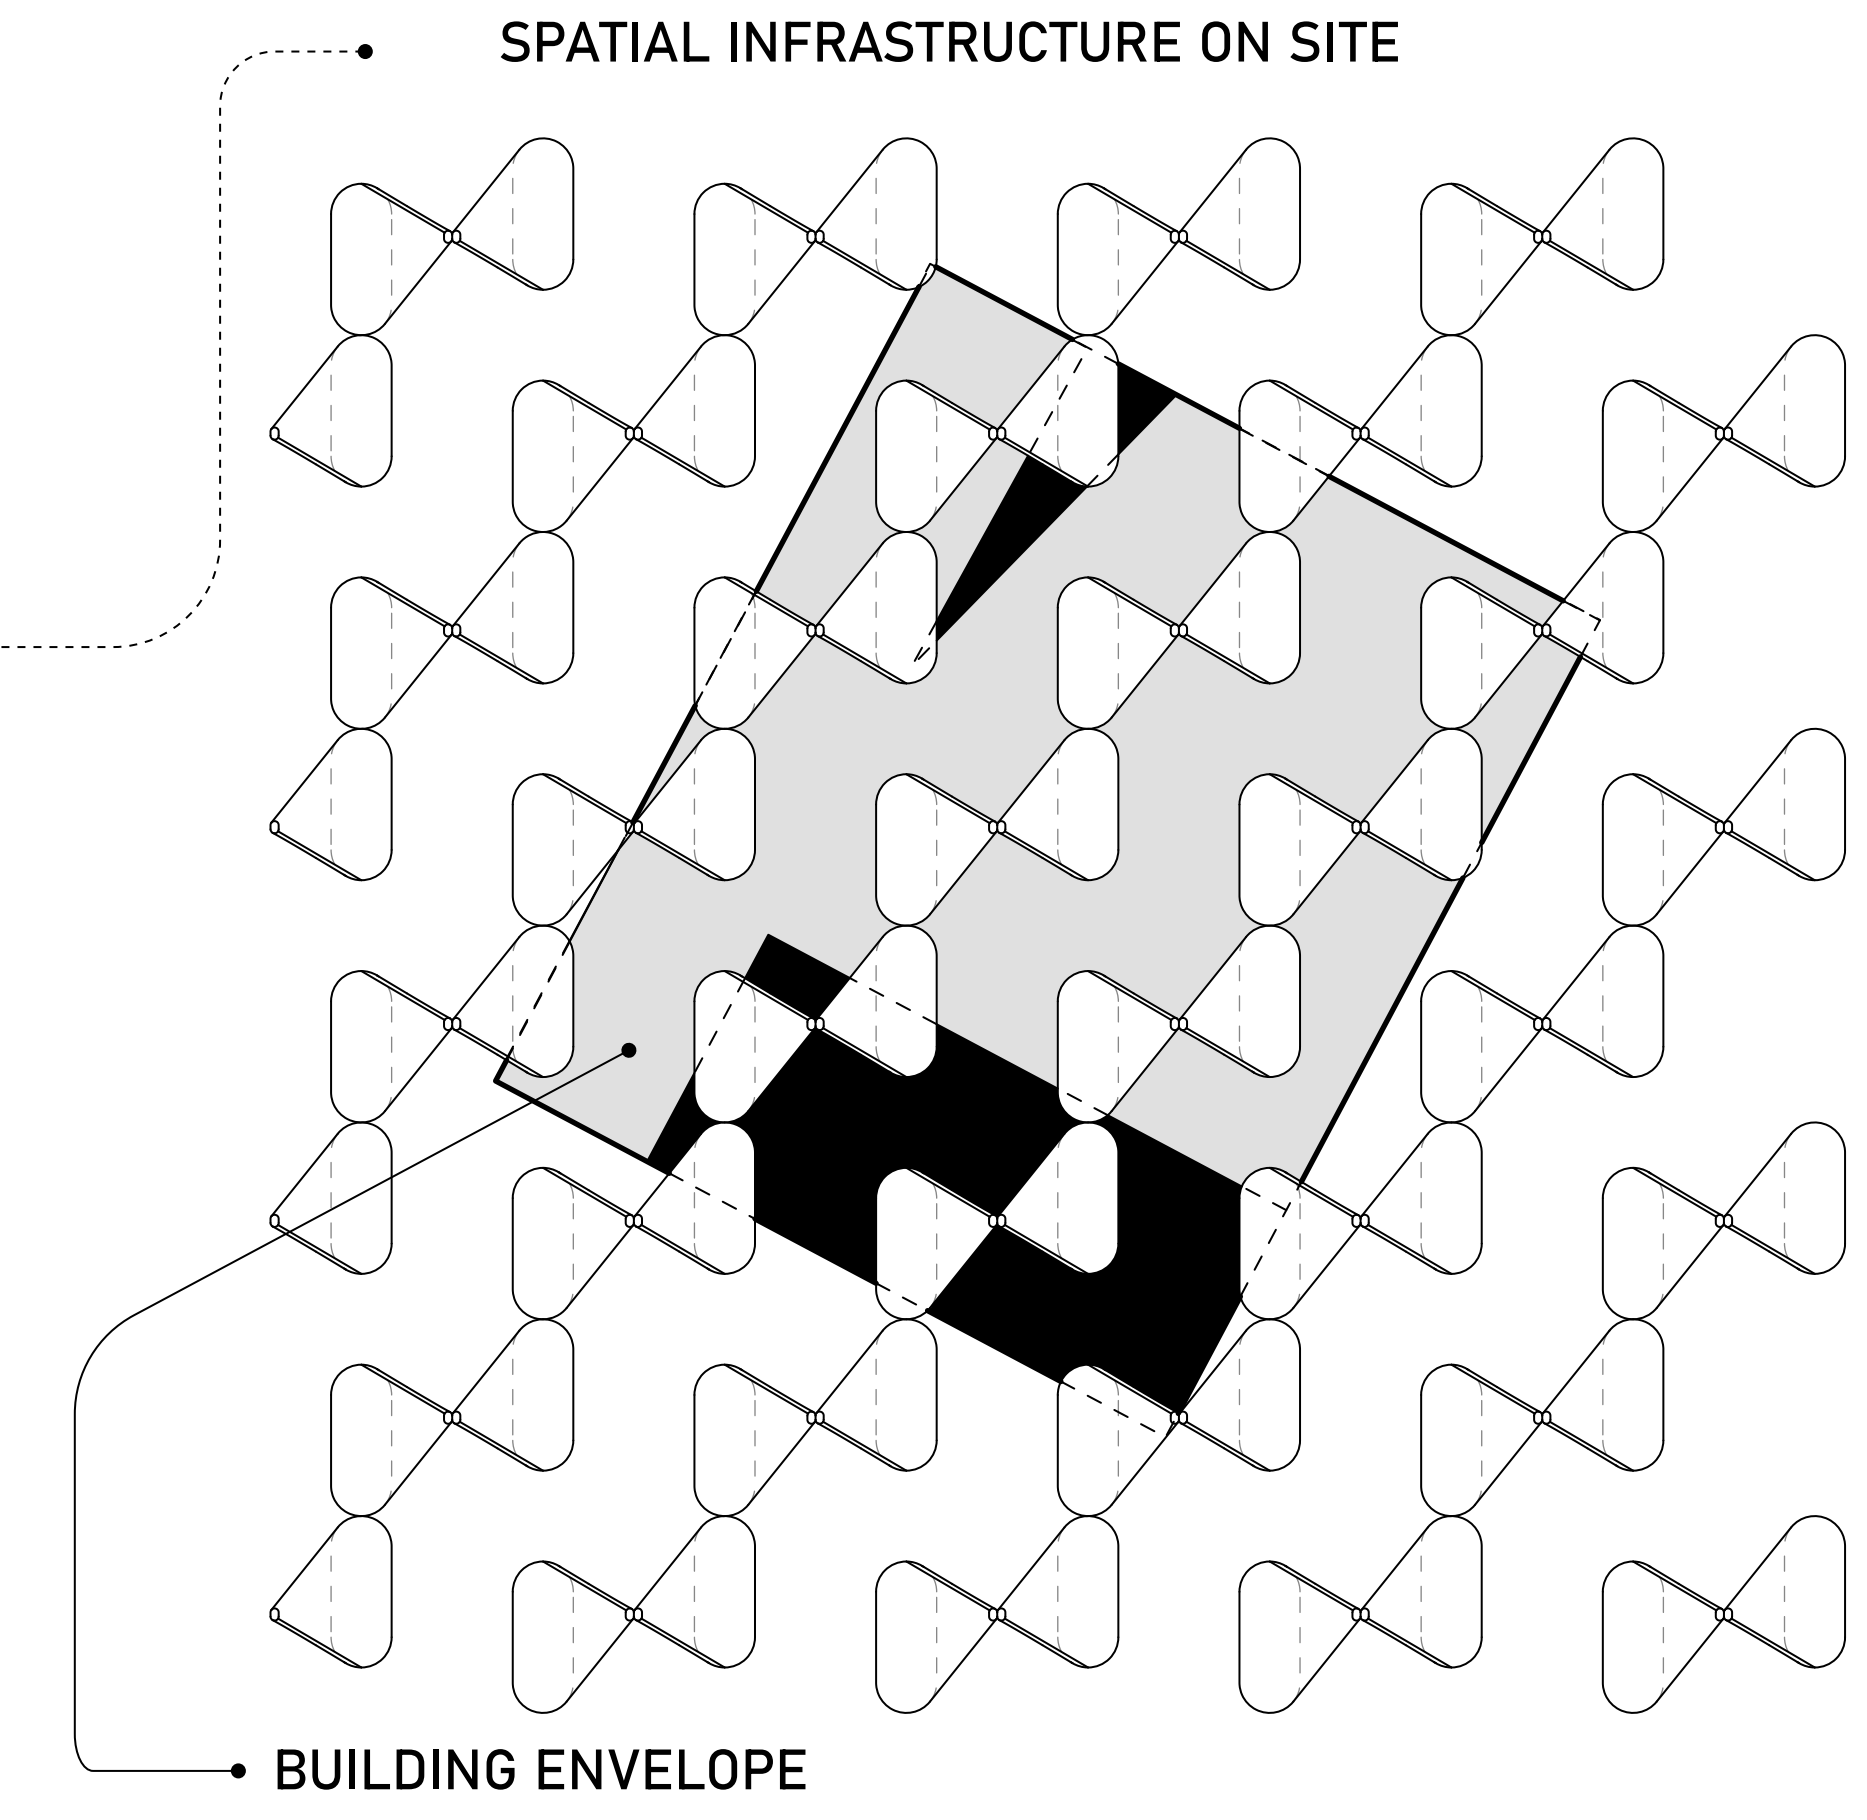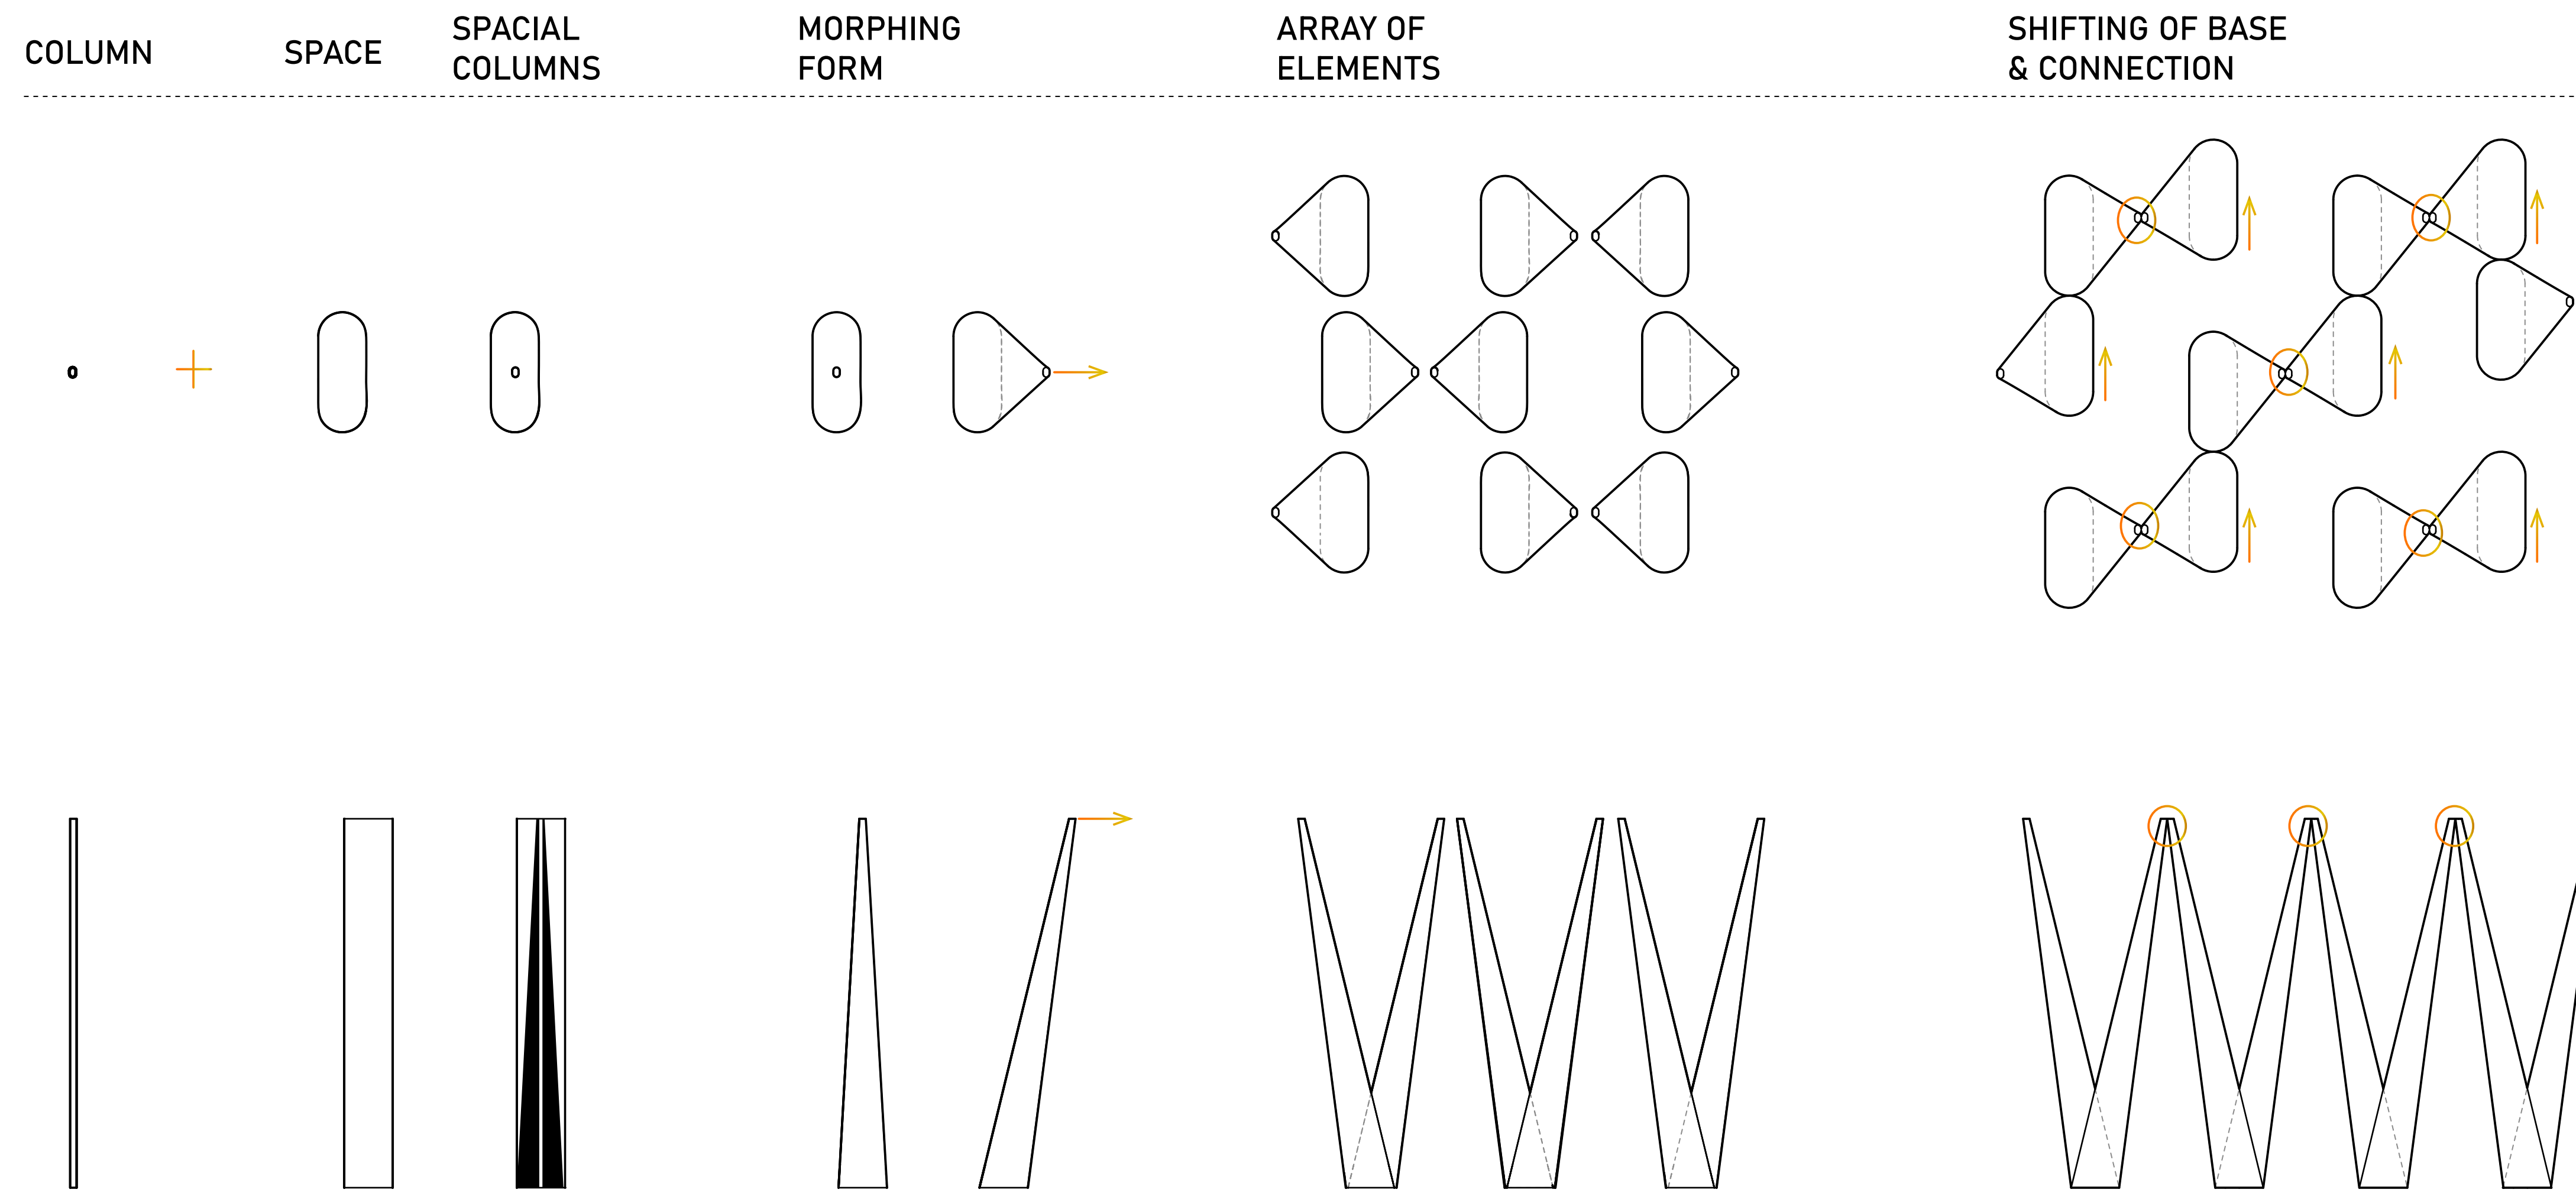





## PLAN VARIATION

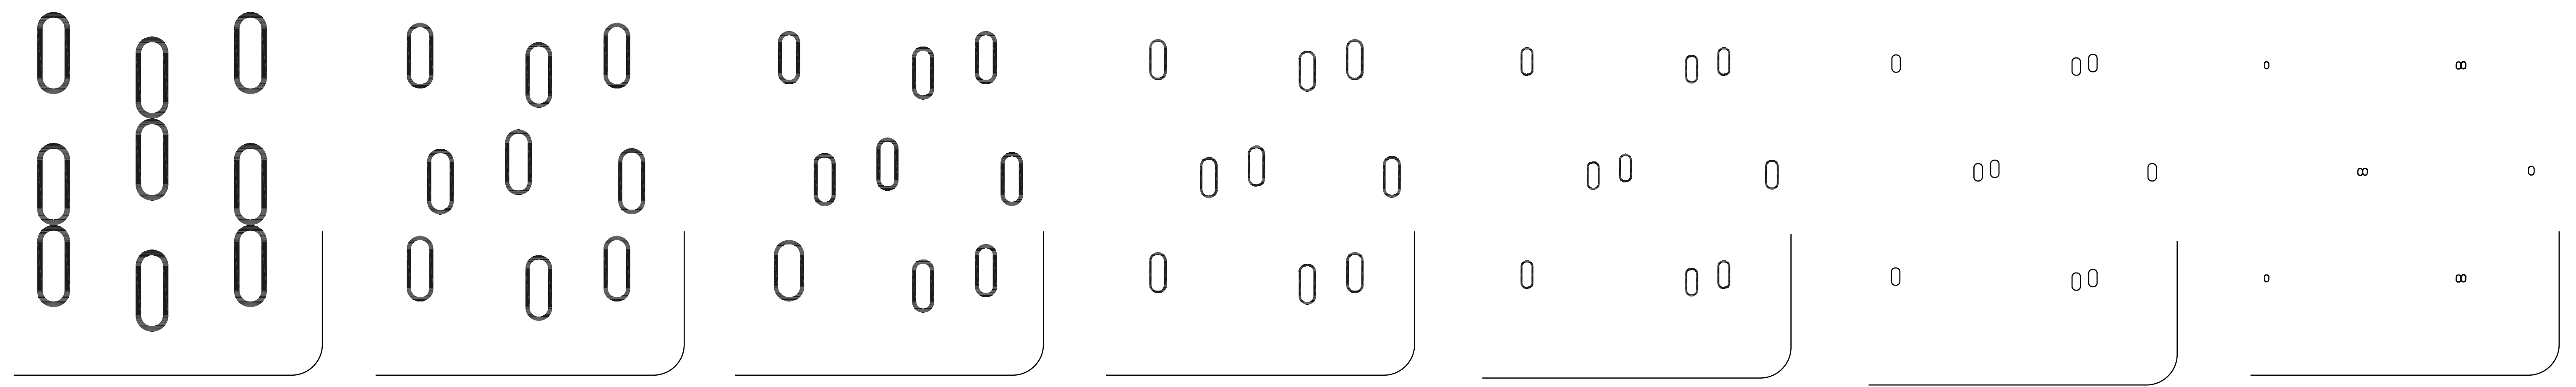

STRUCTURAL CORES






COLUMNS



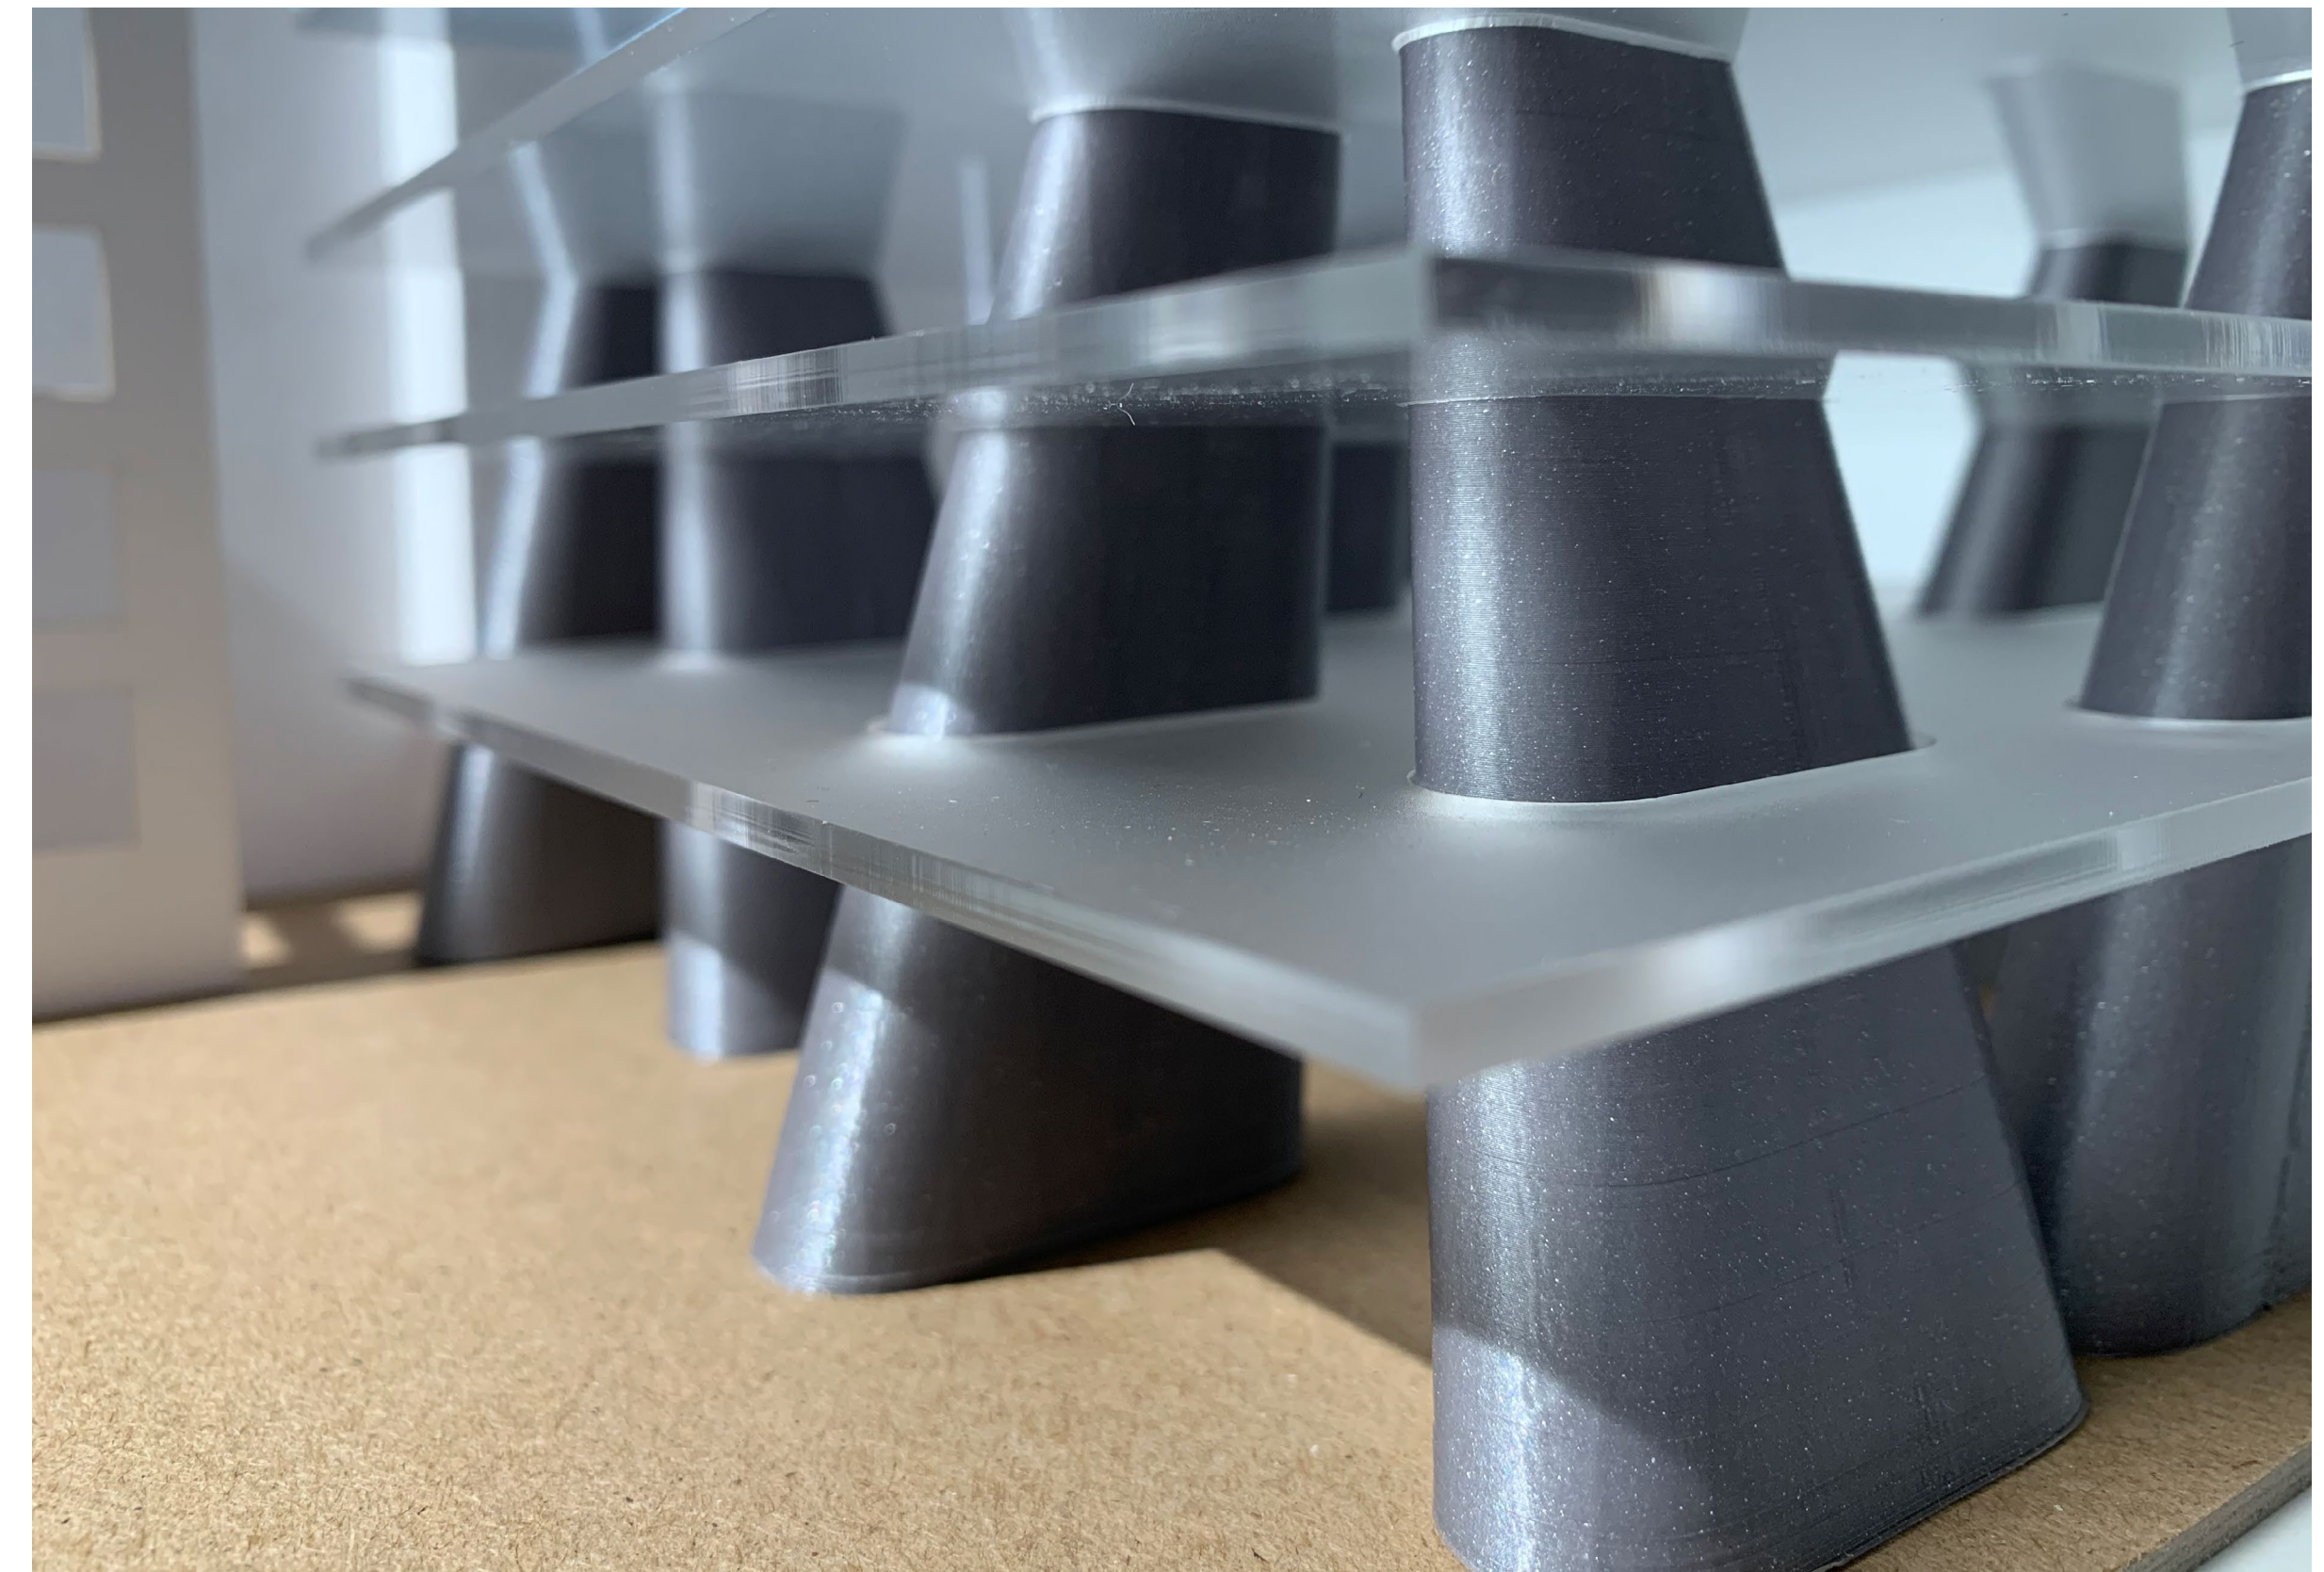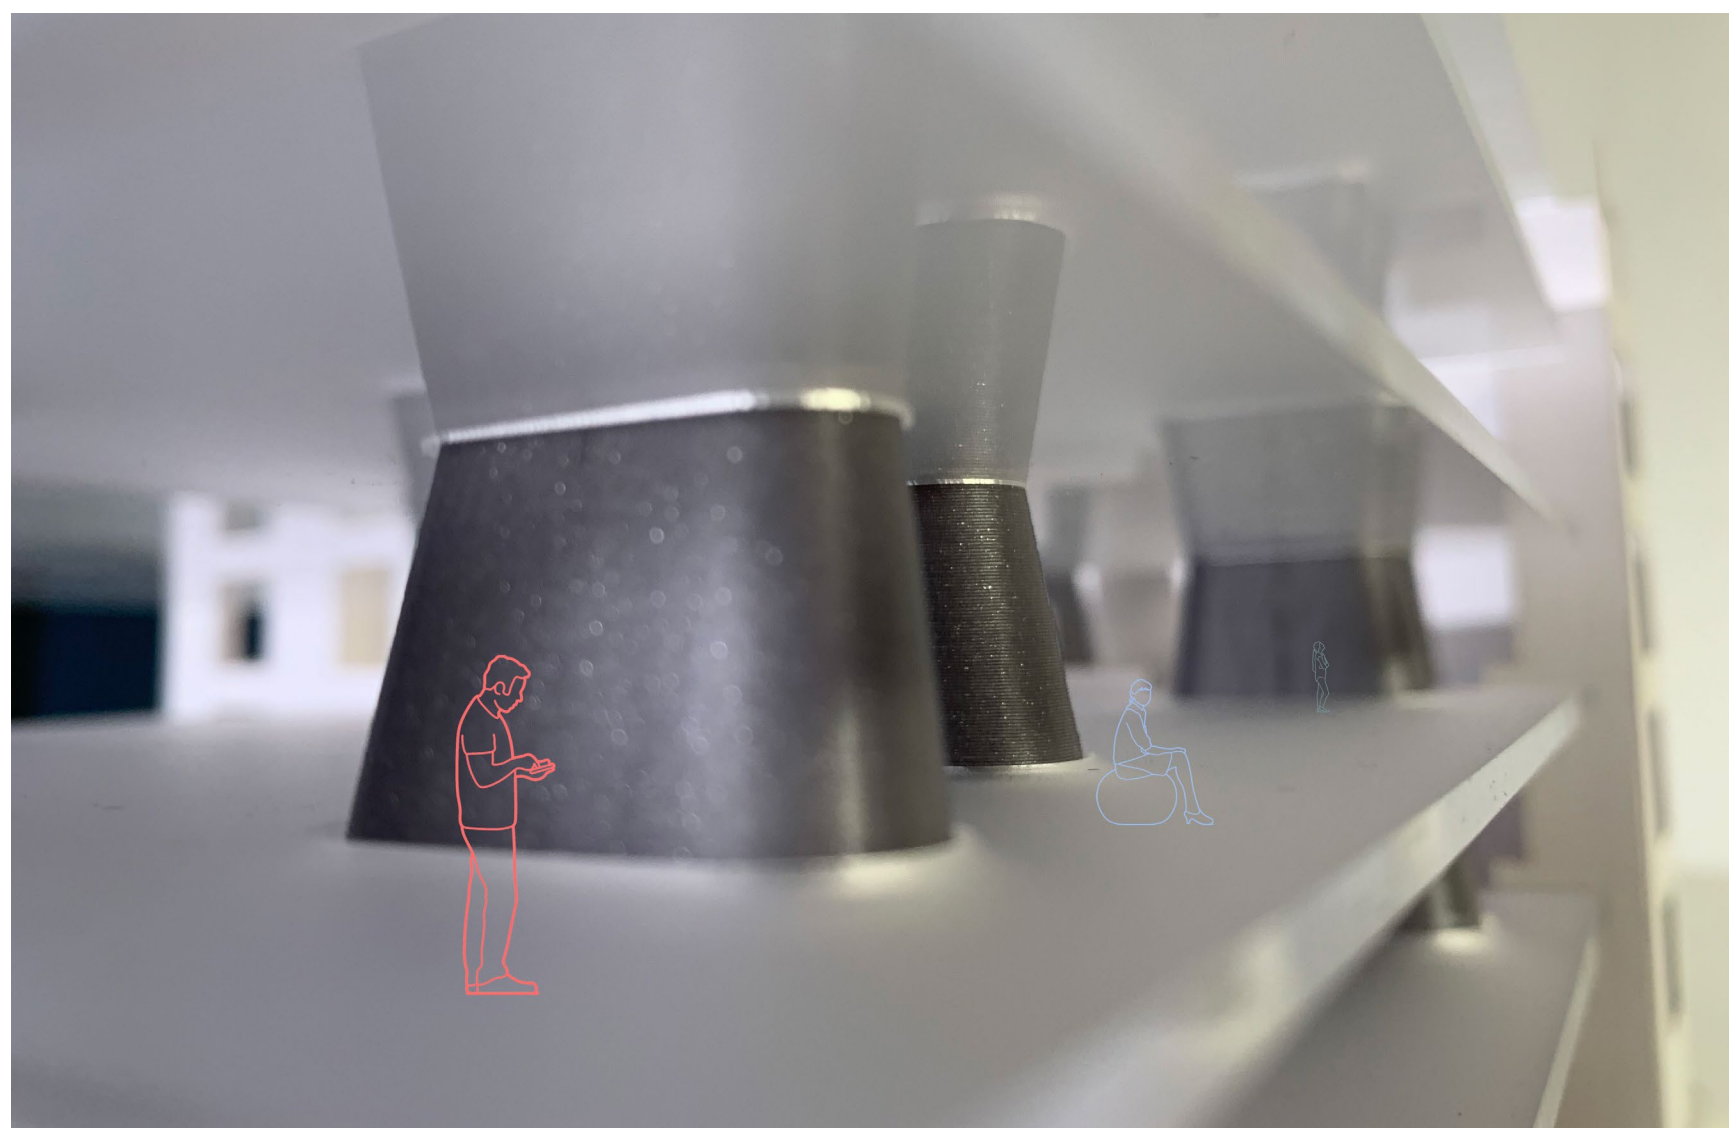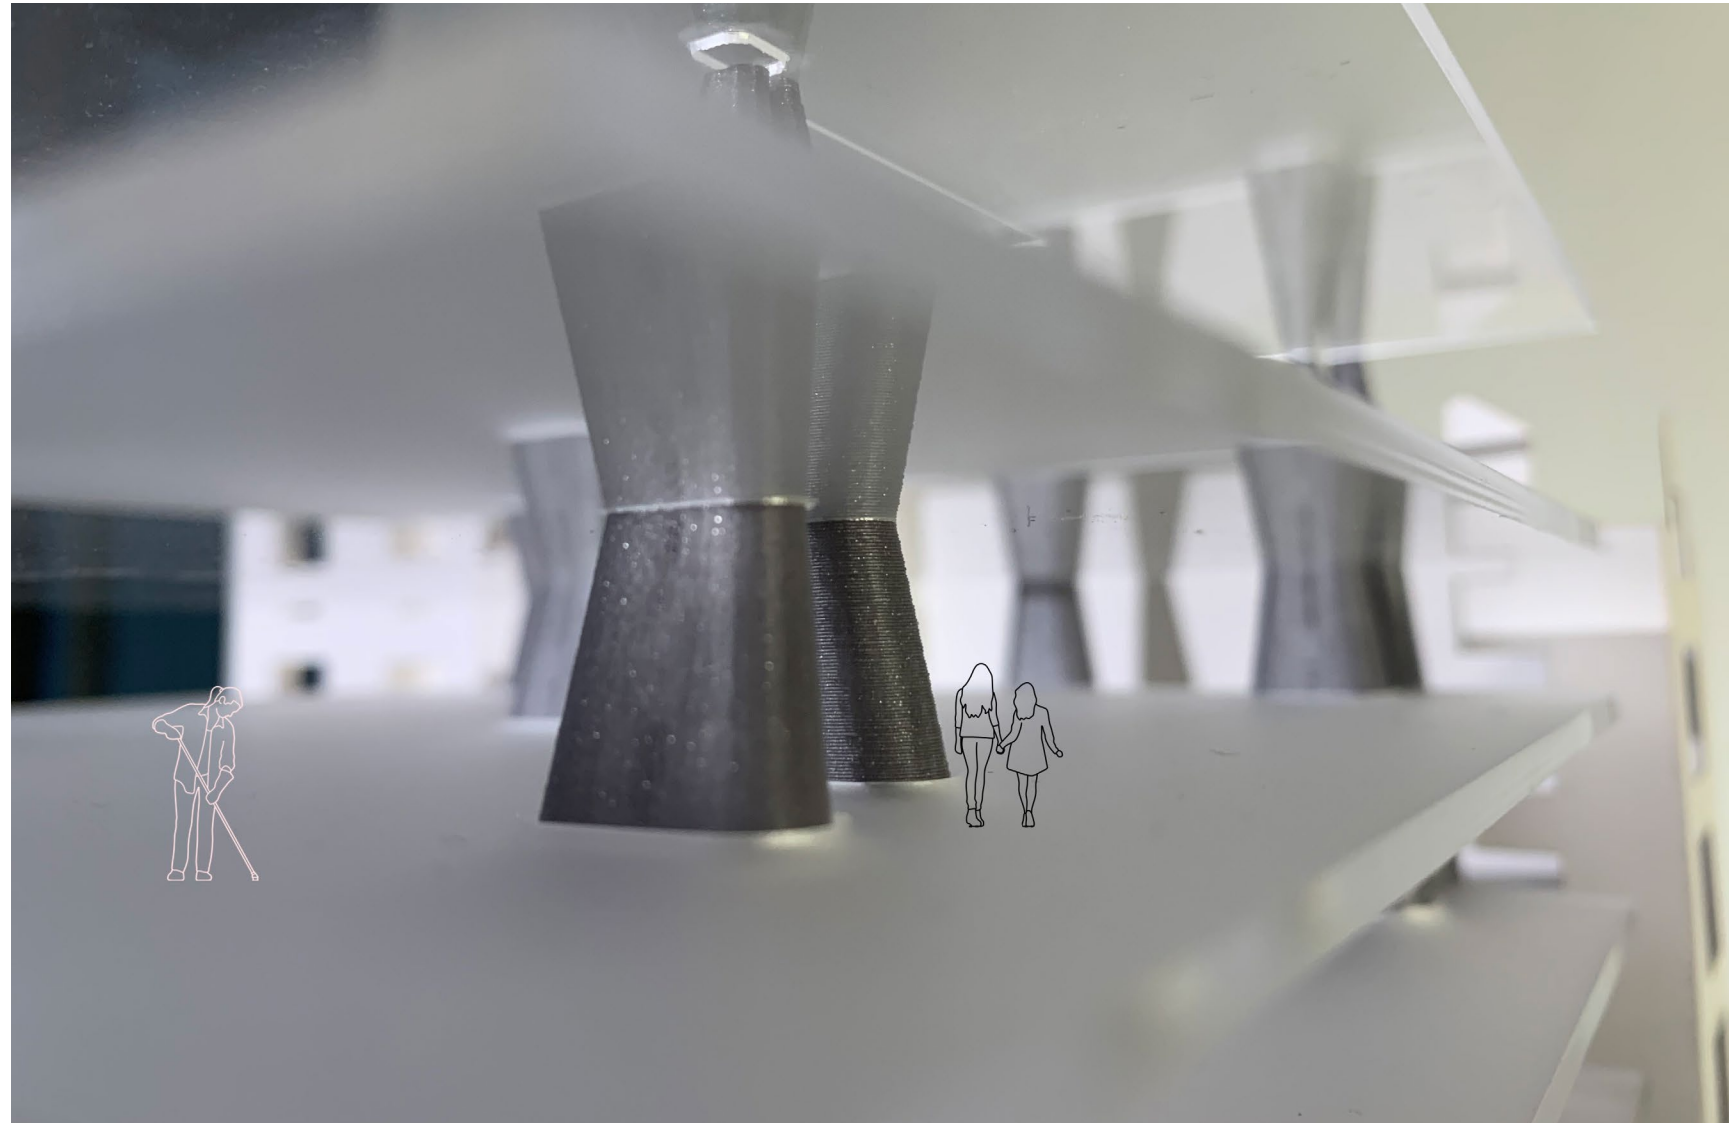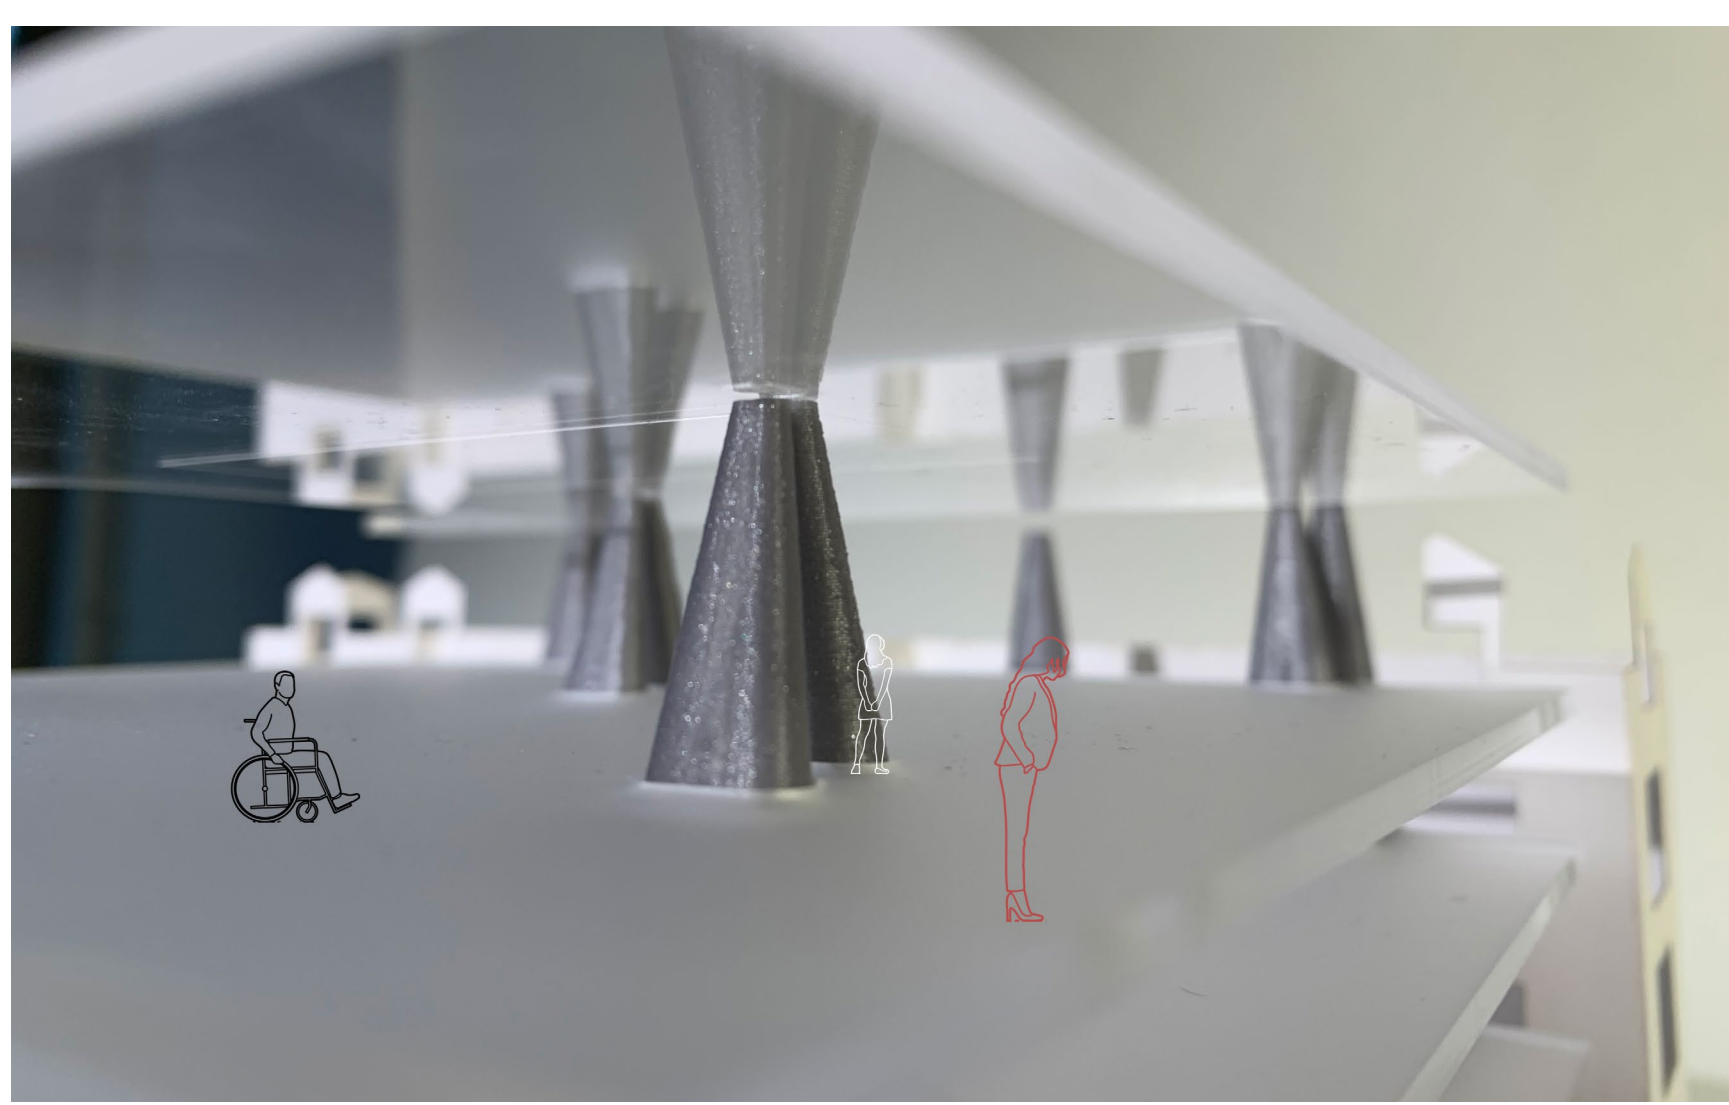





# PROGRAM

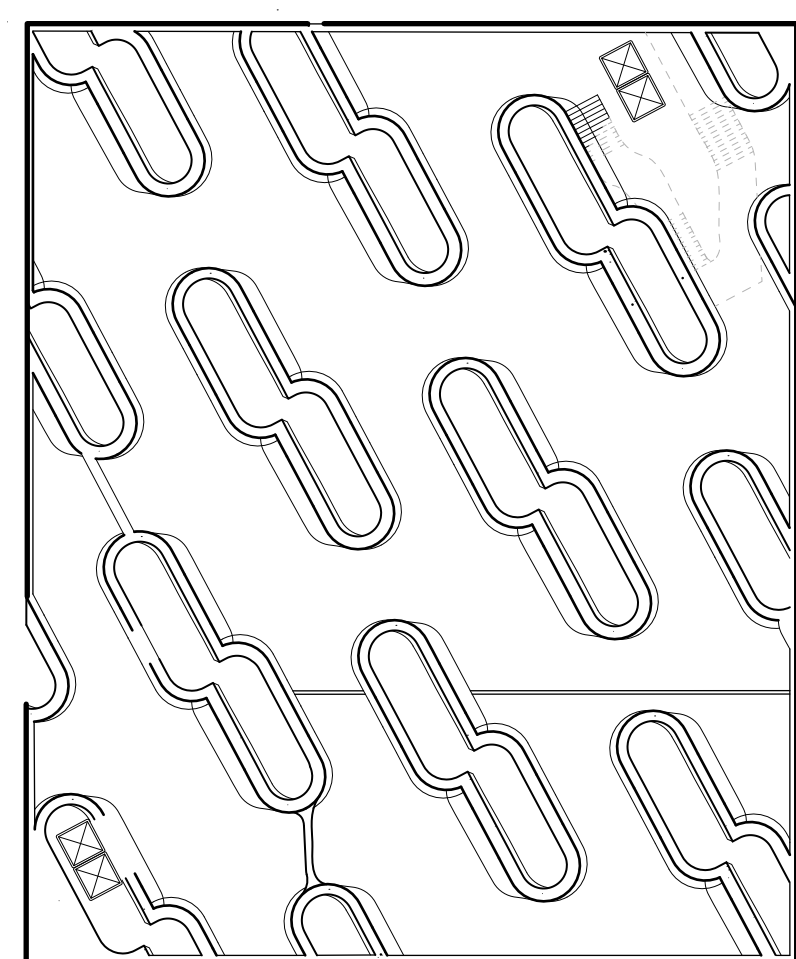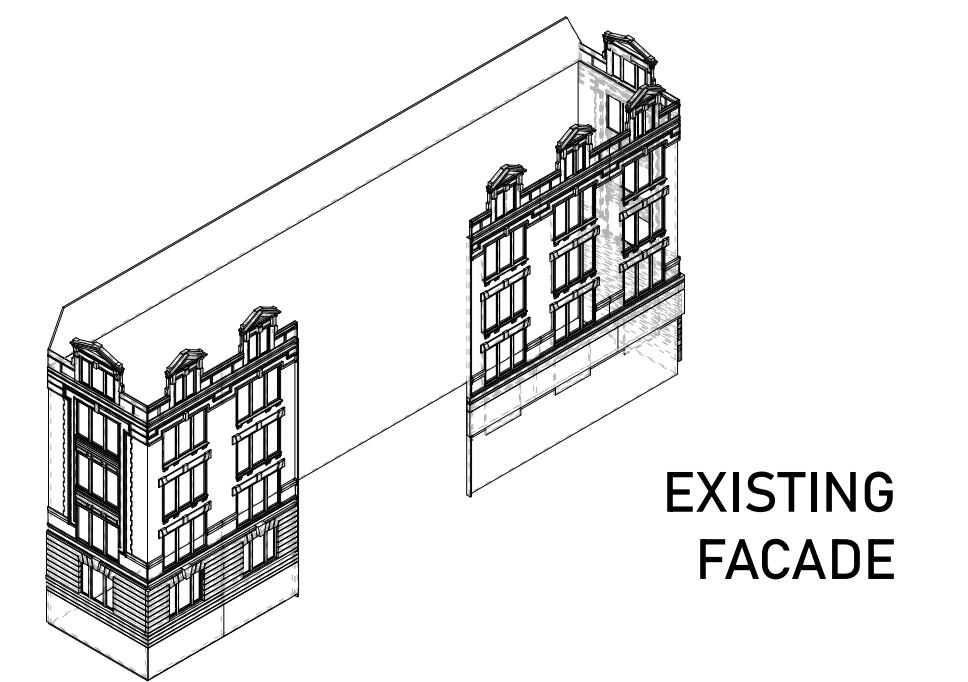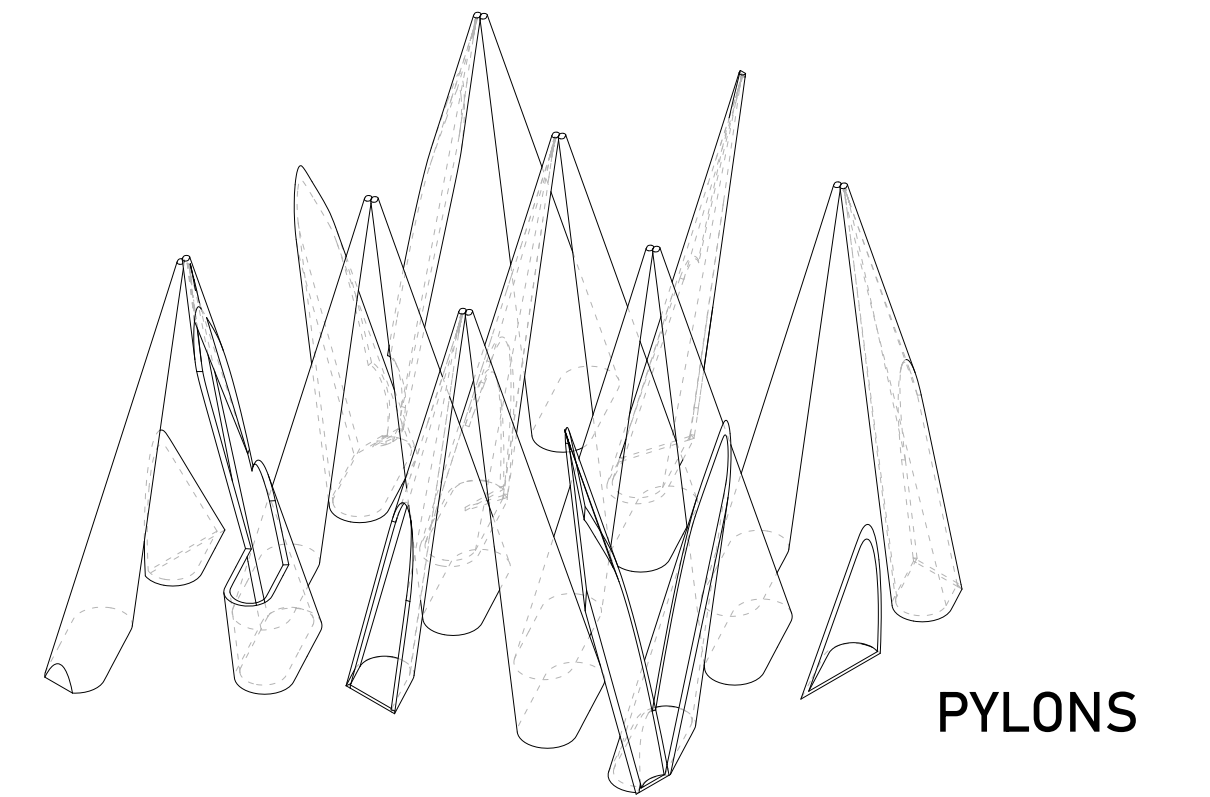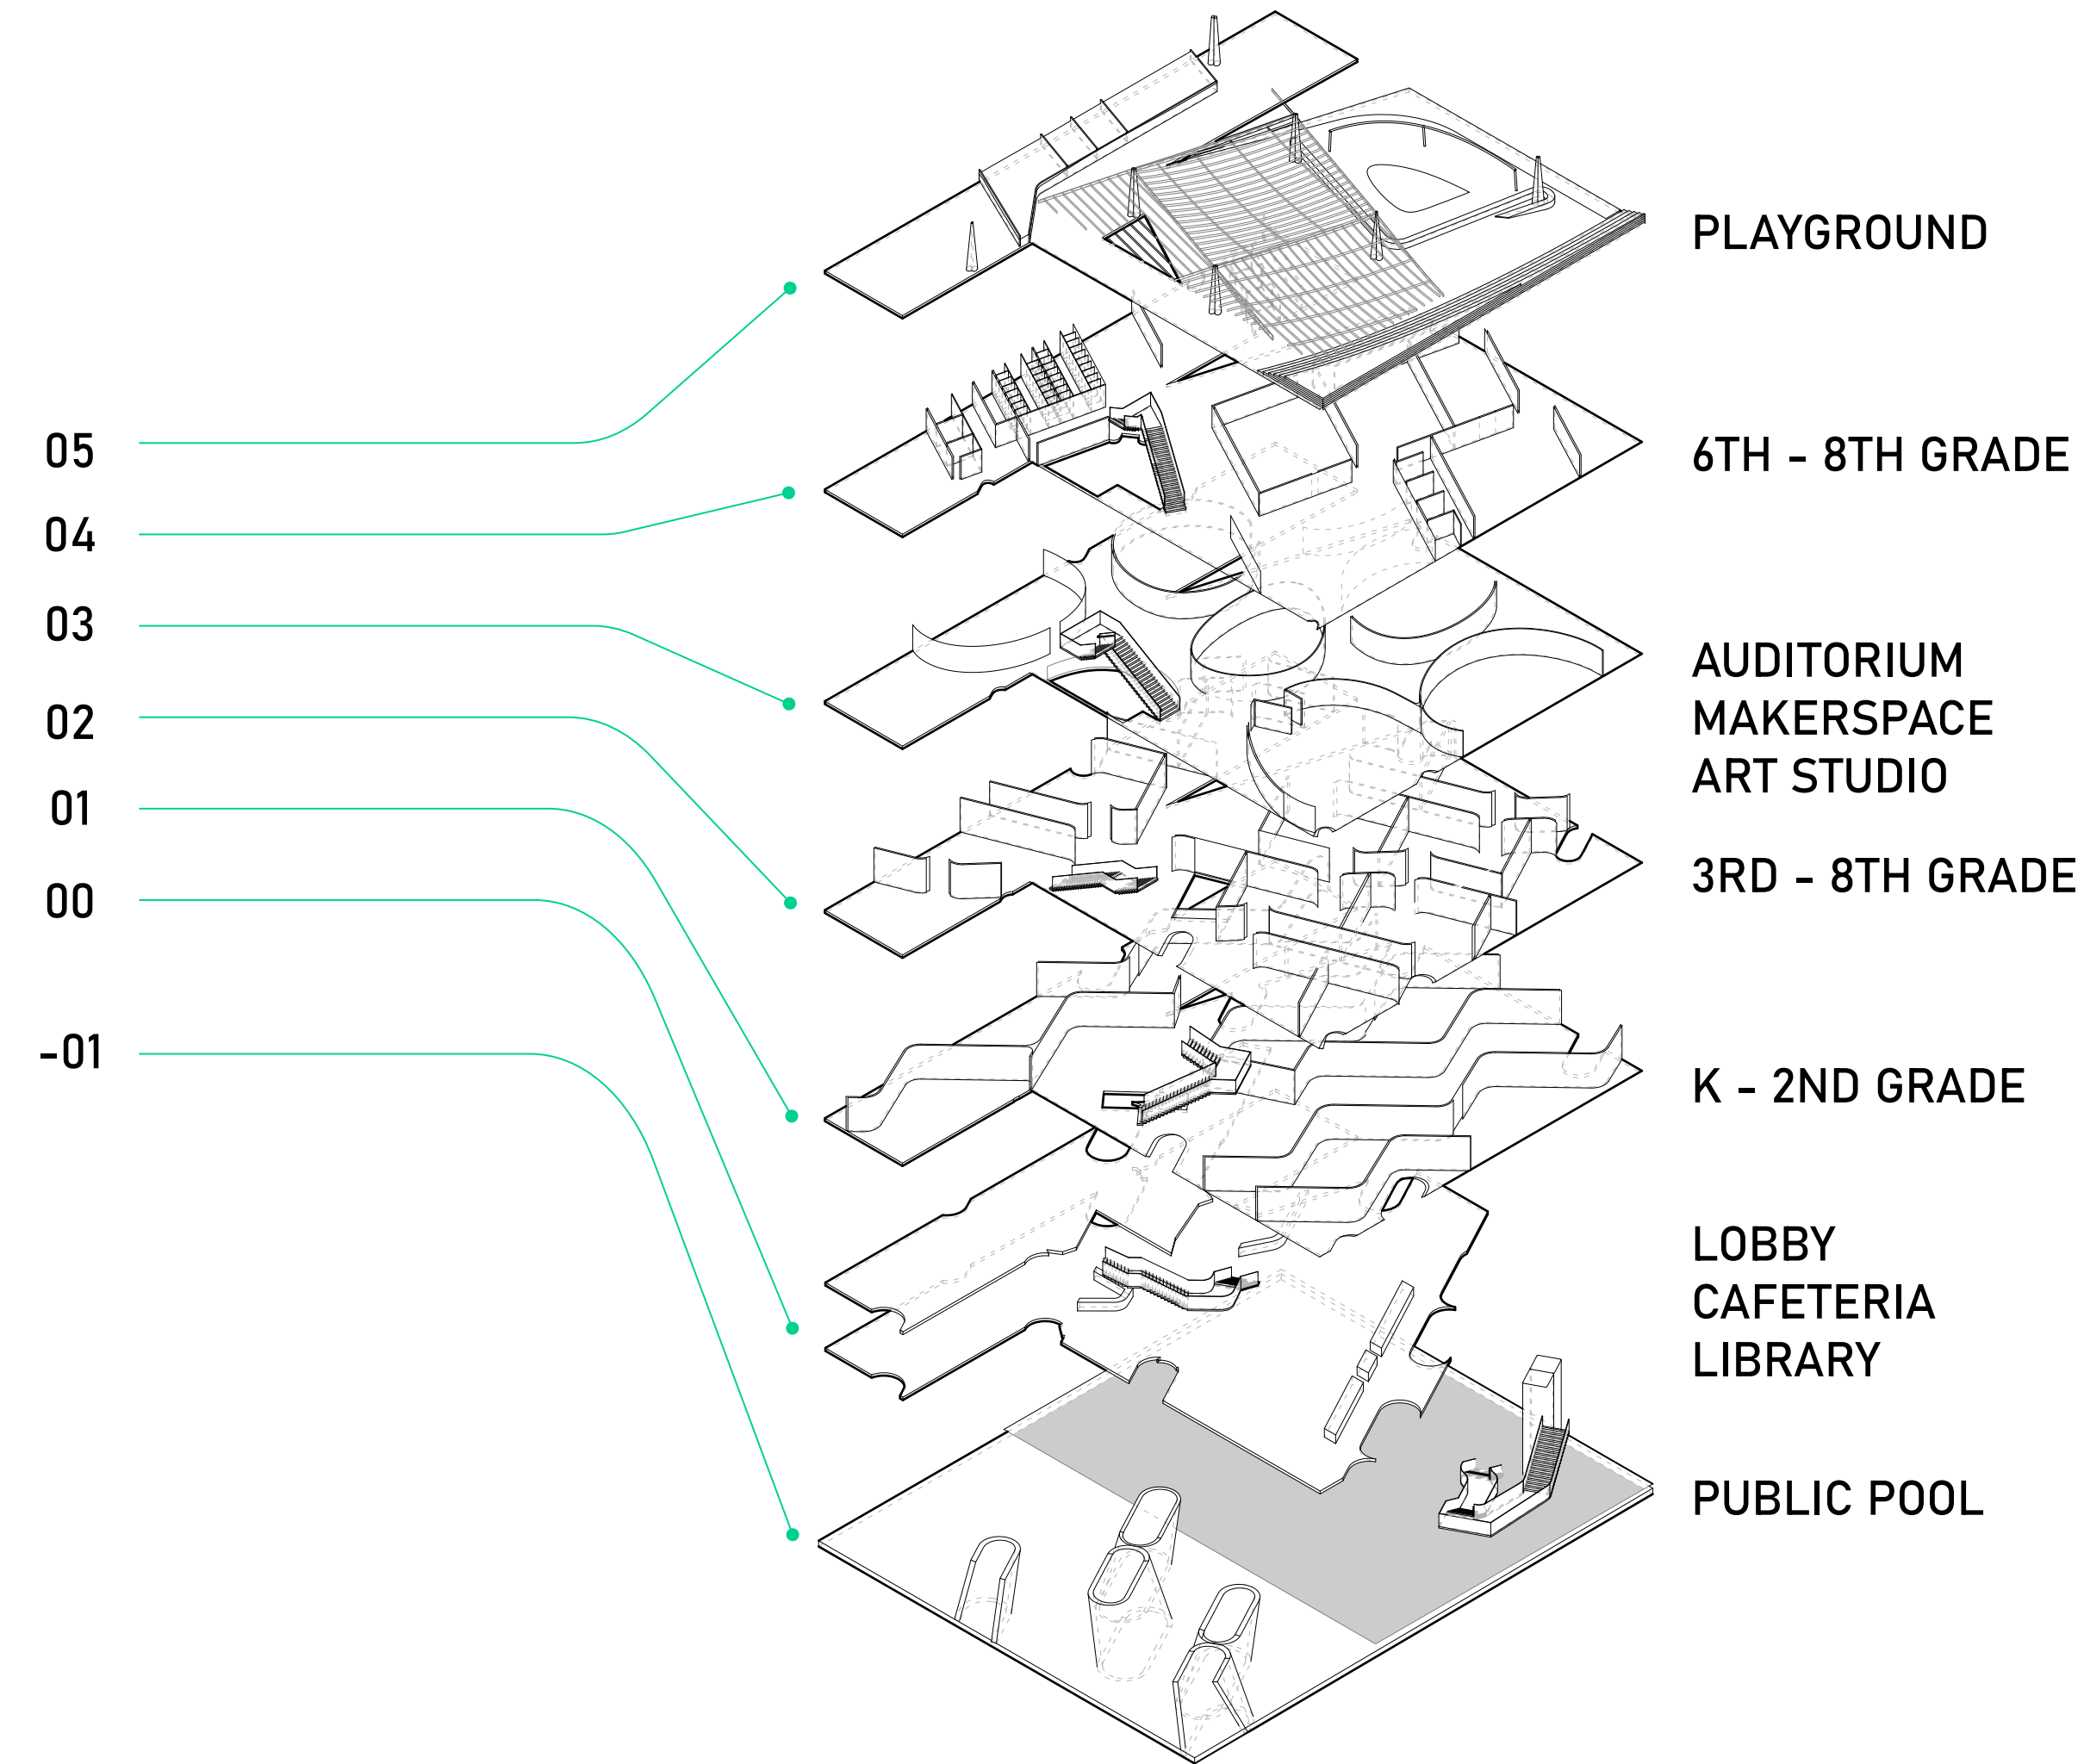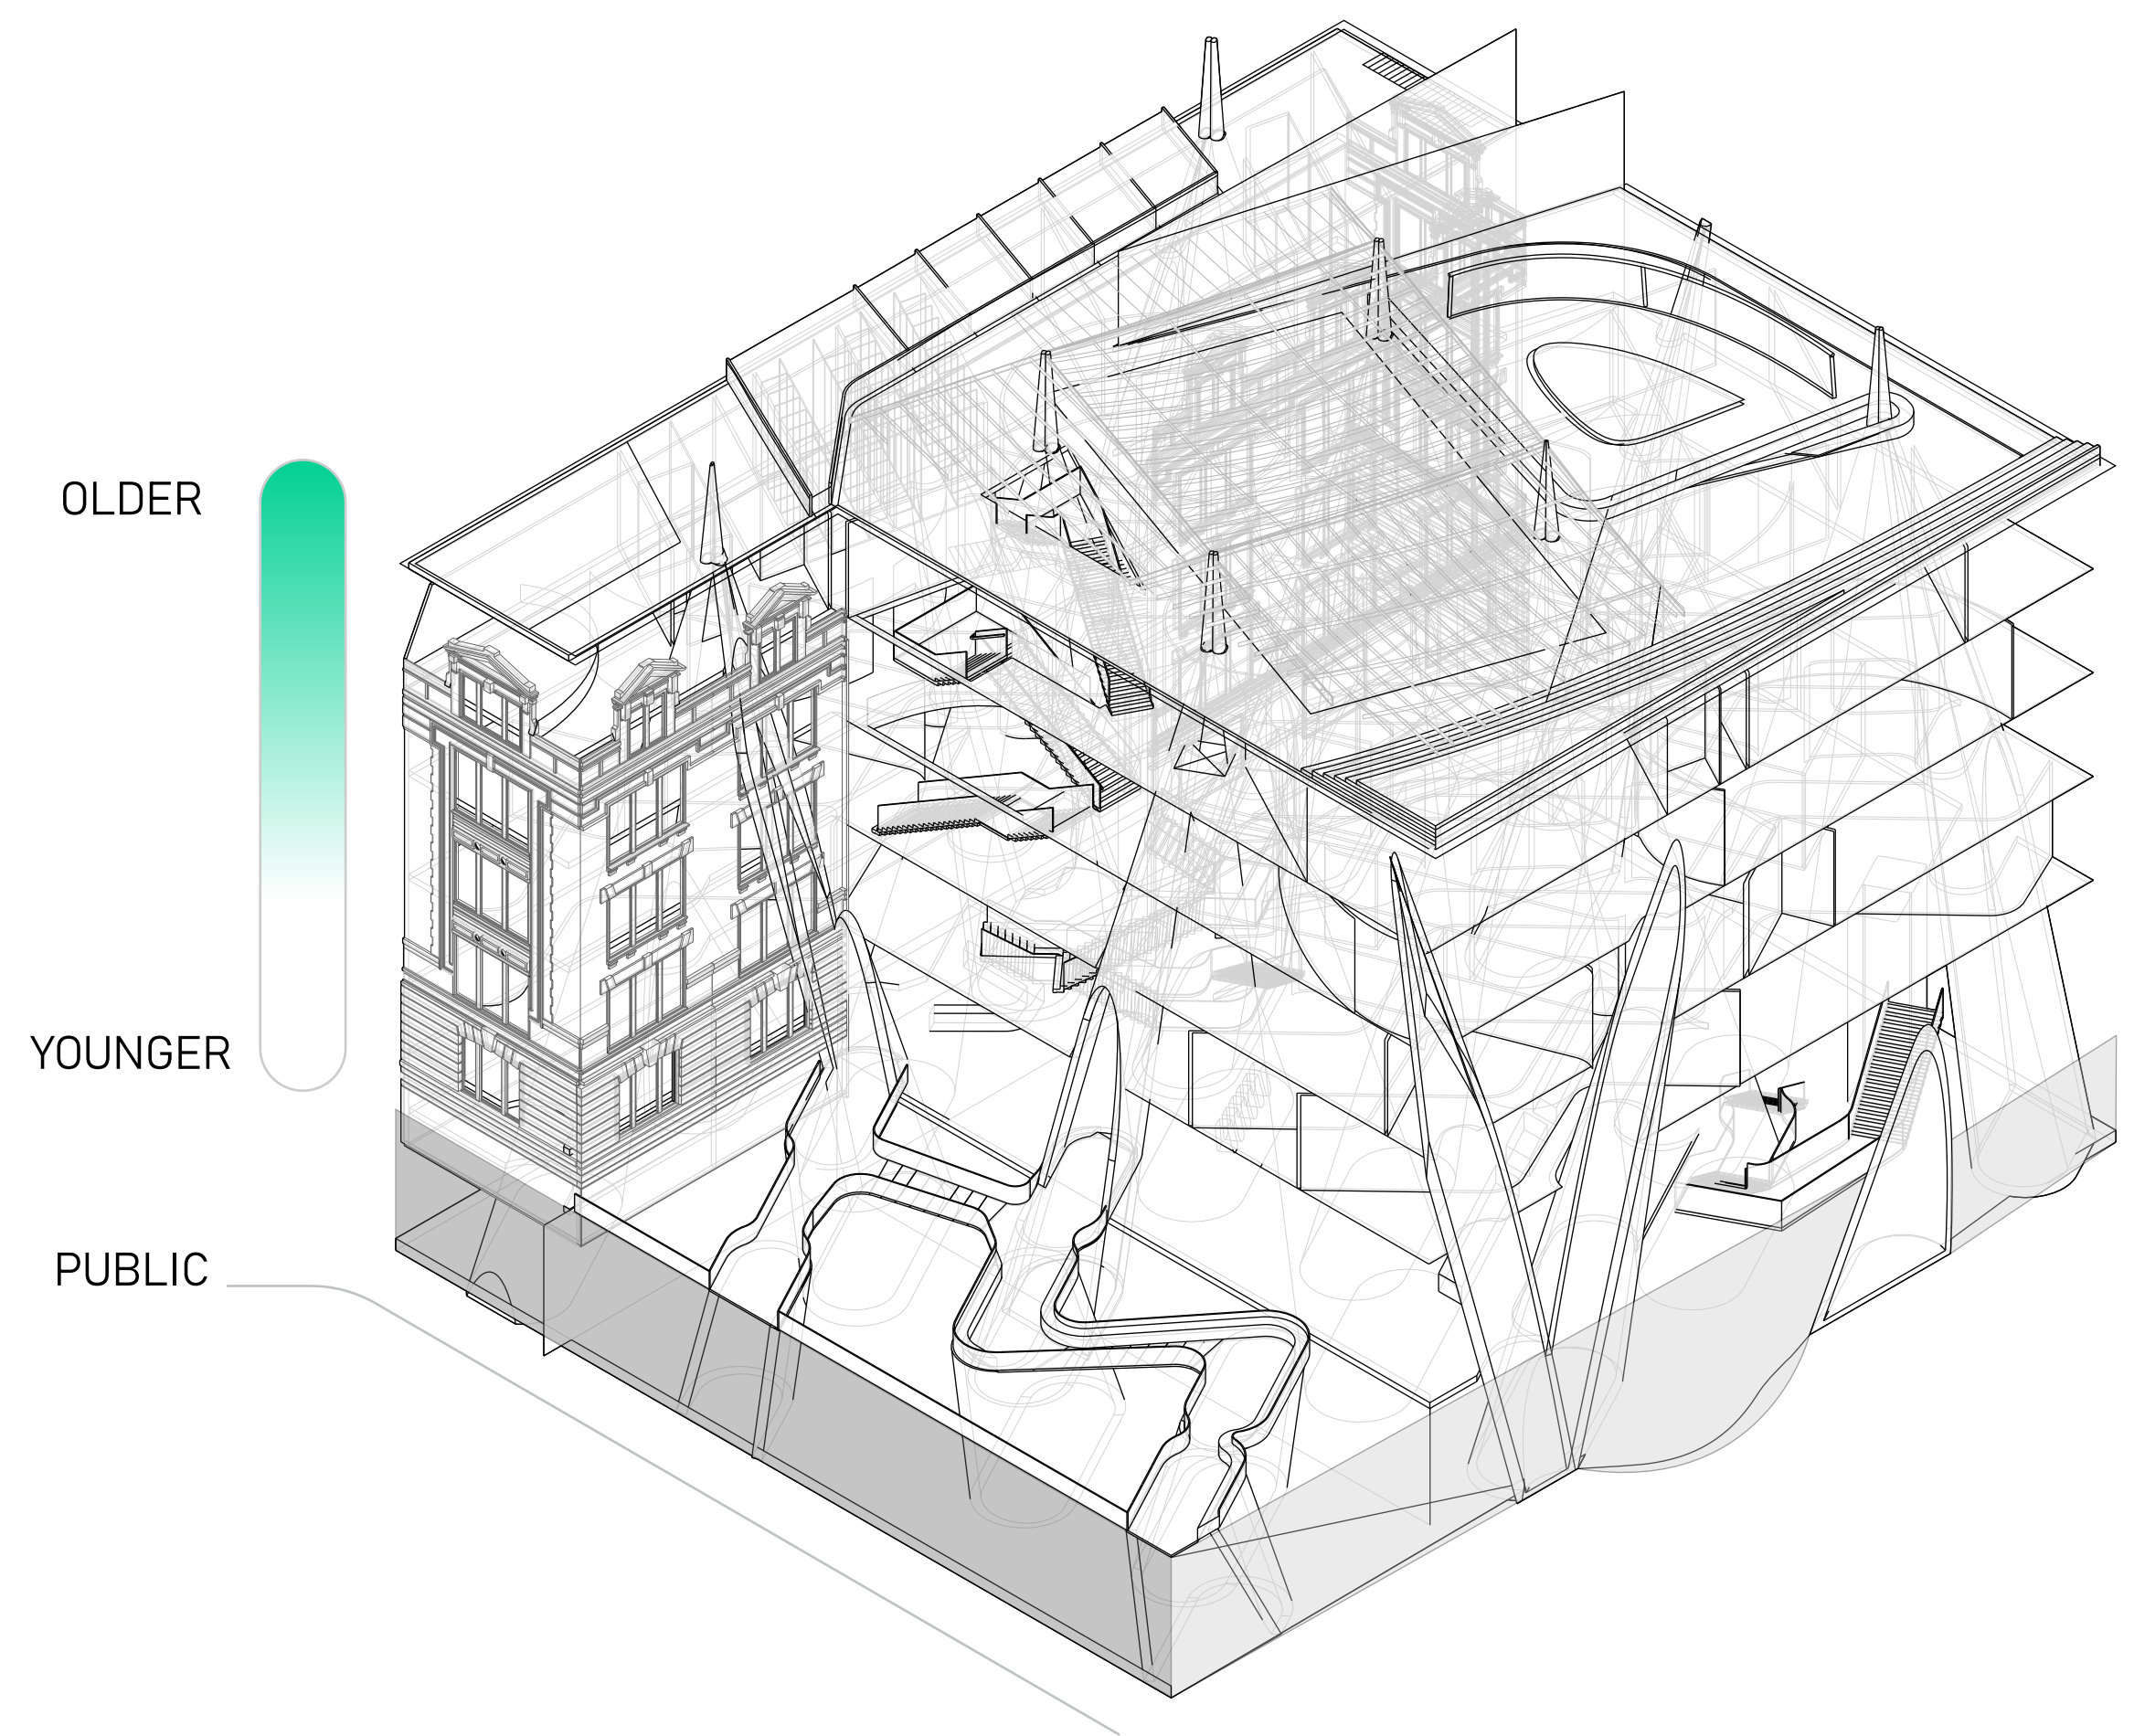


-01

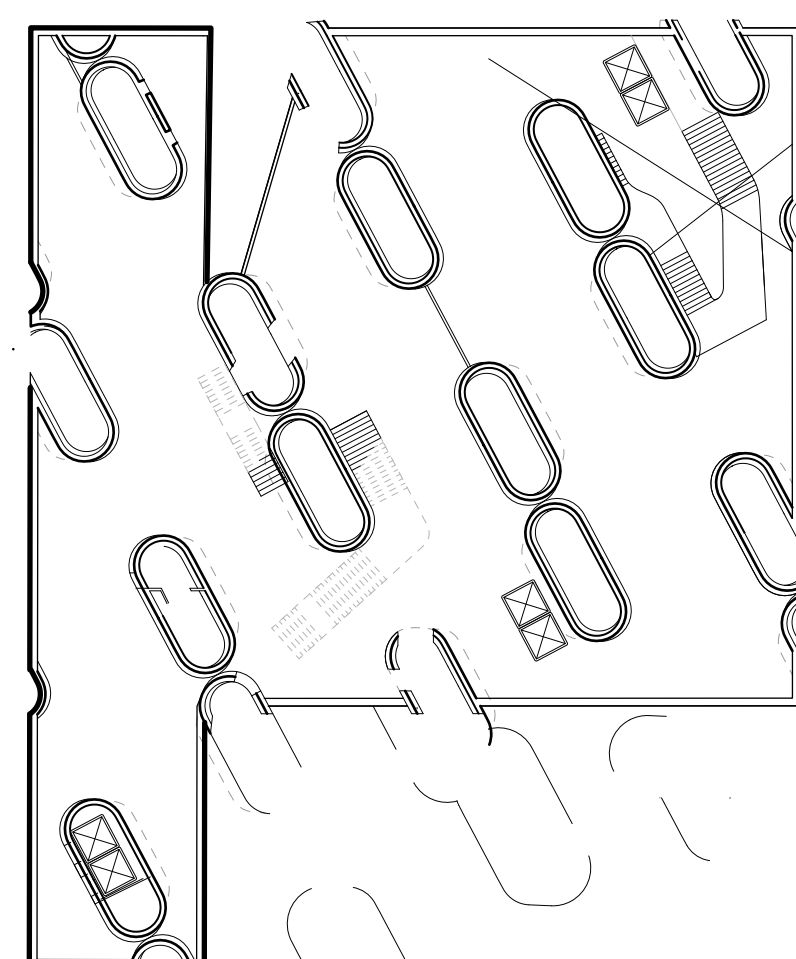


00

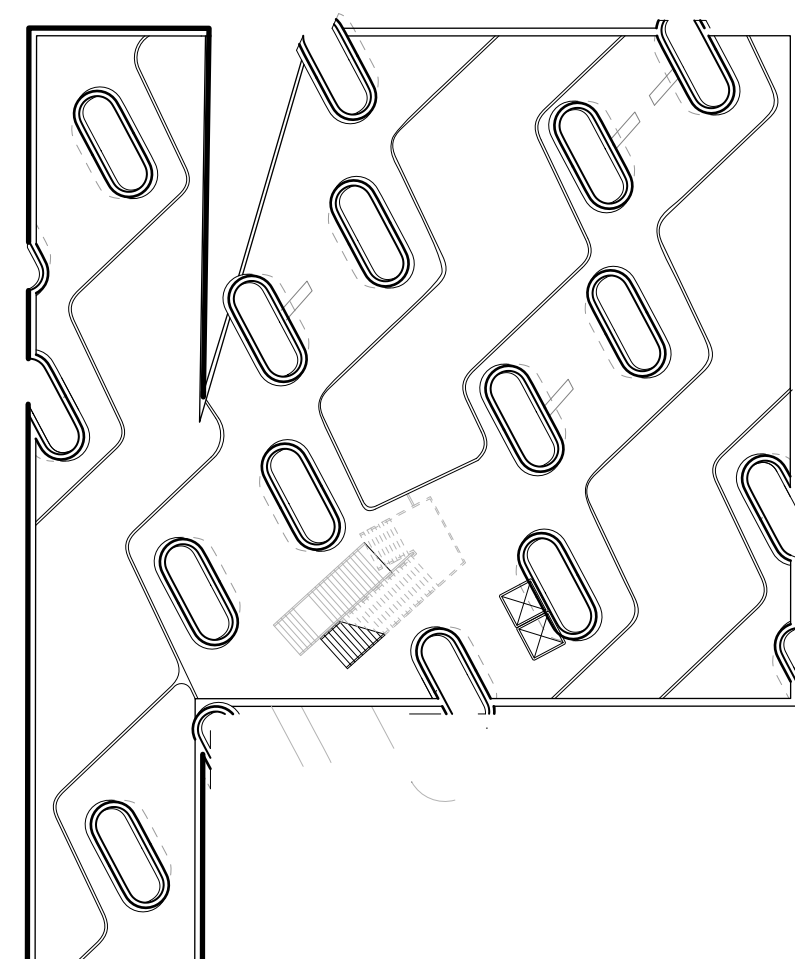


01

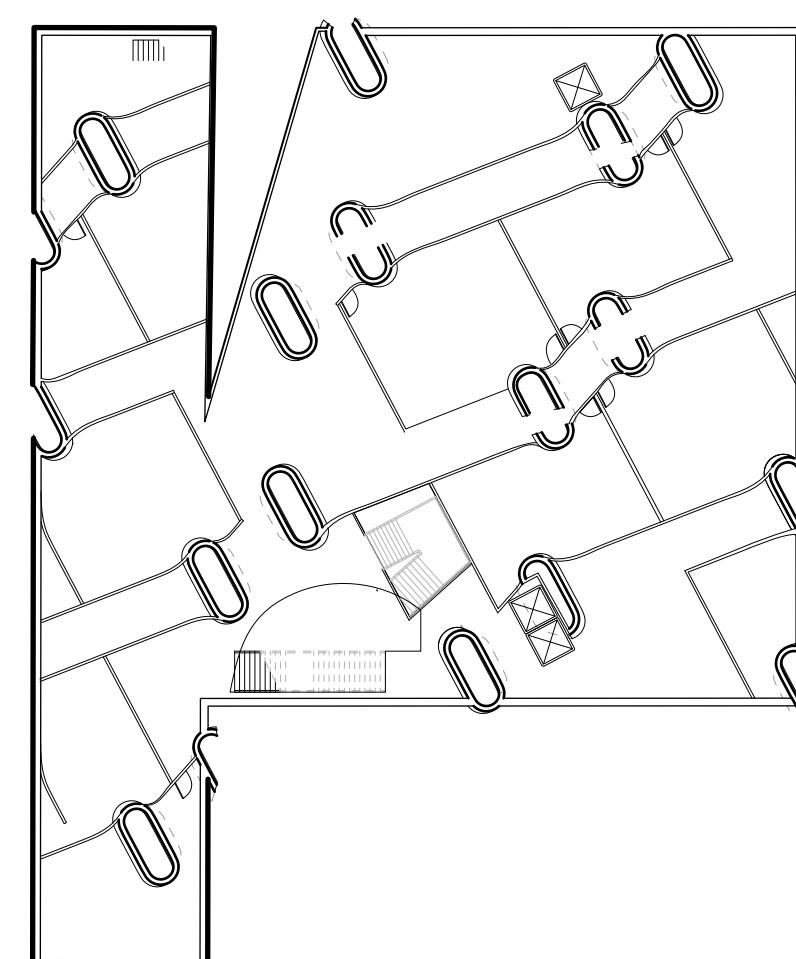


02

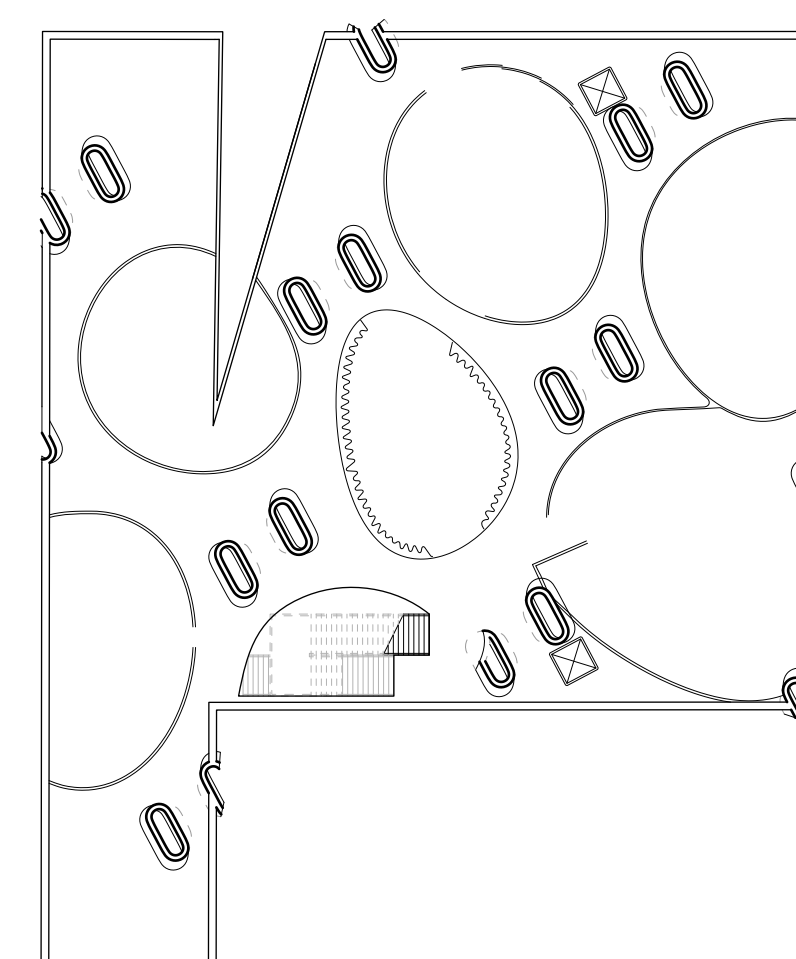

03

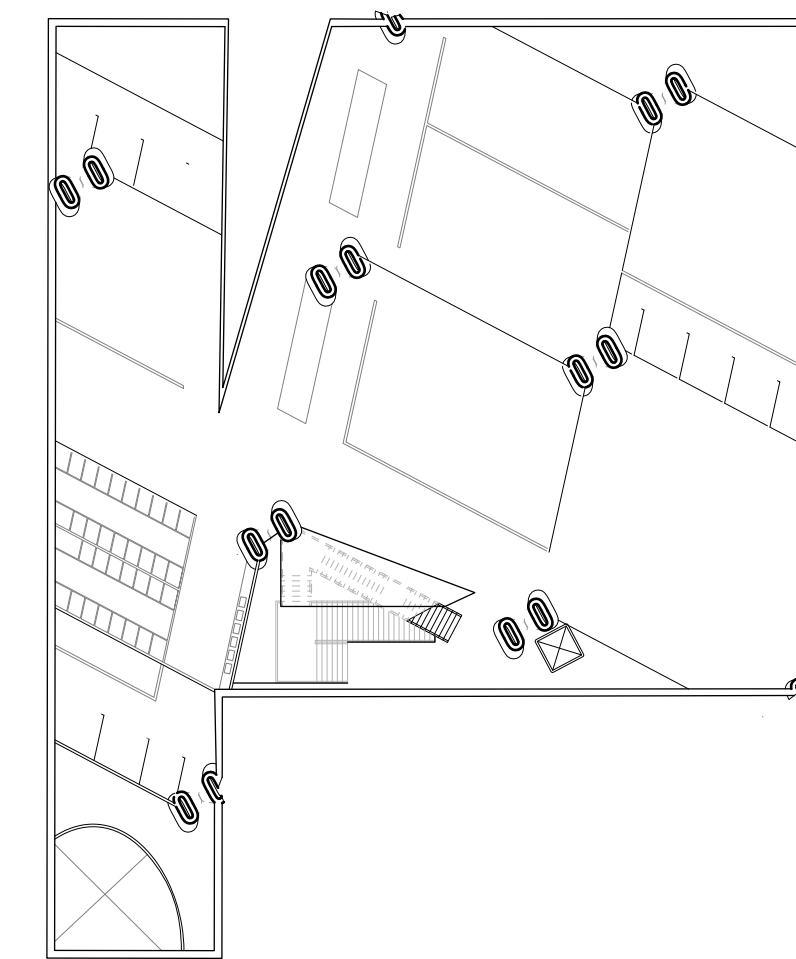



04

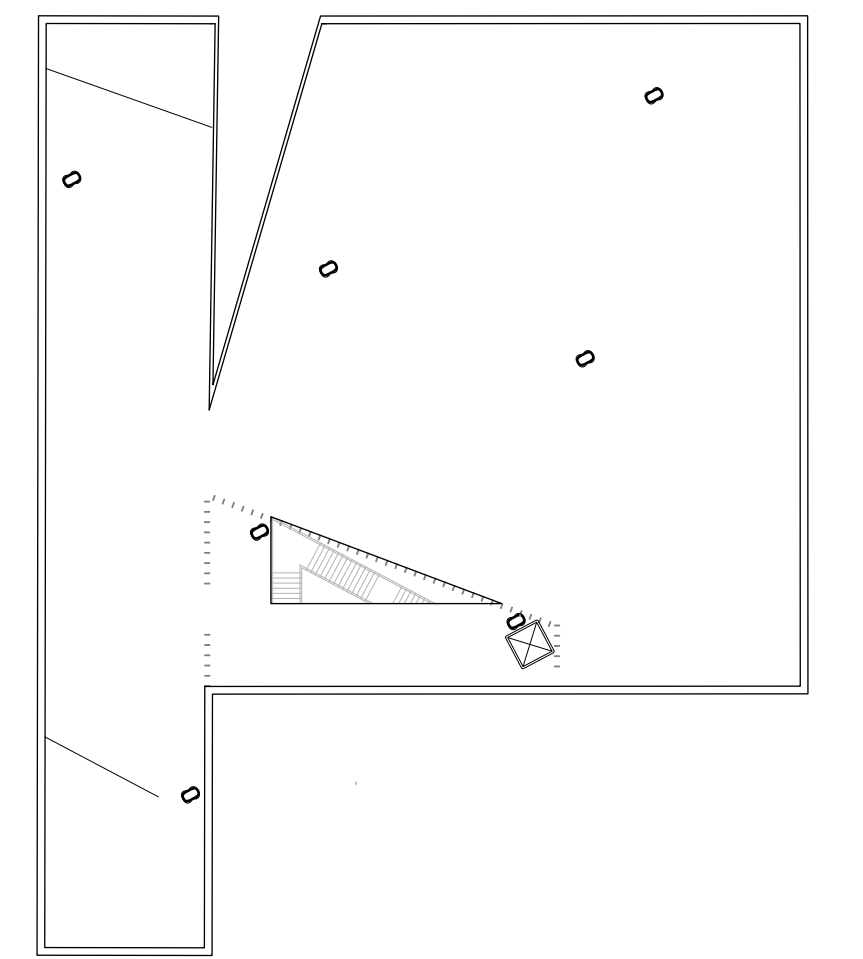

05











# CIRCULATION

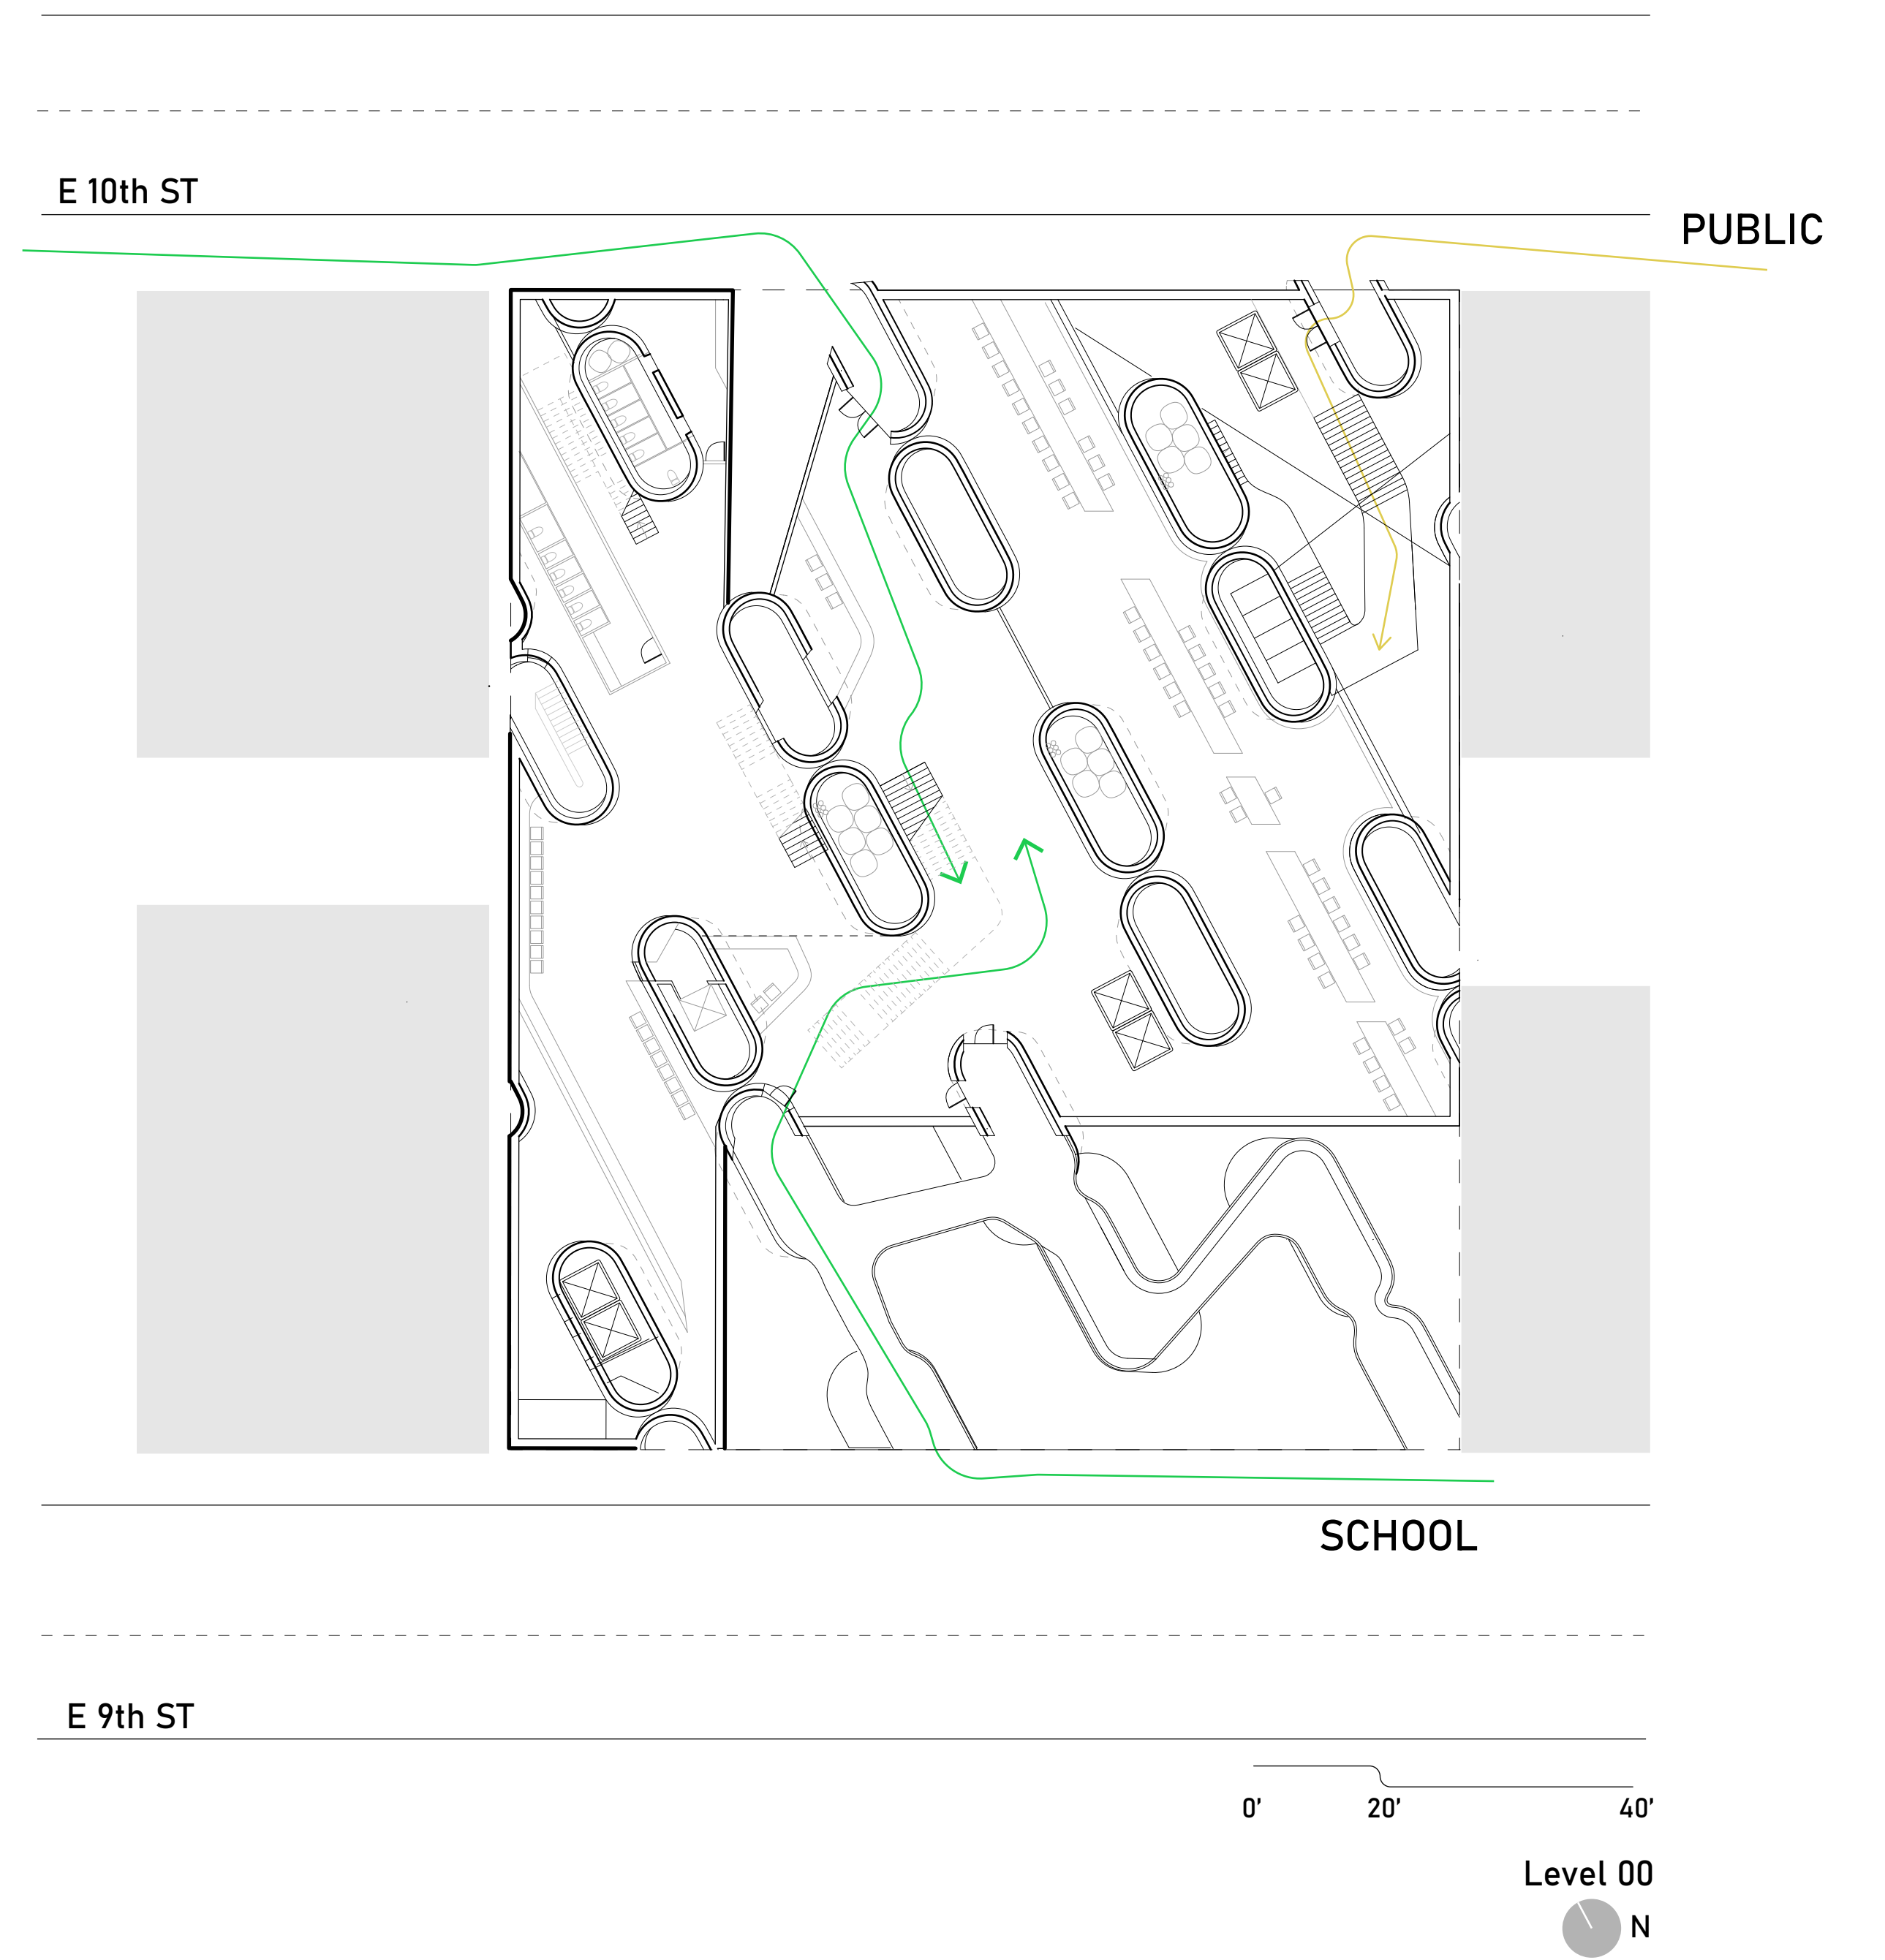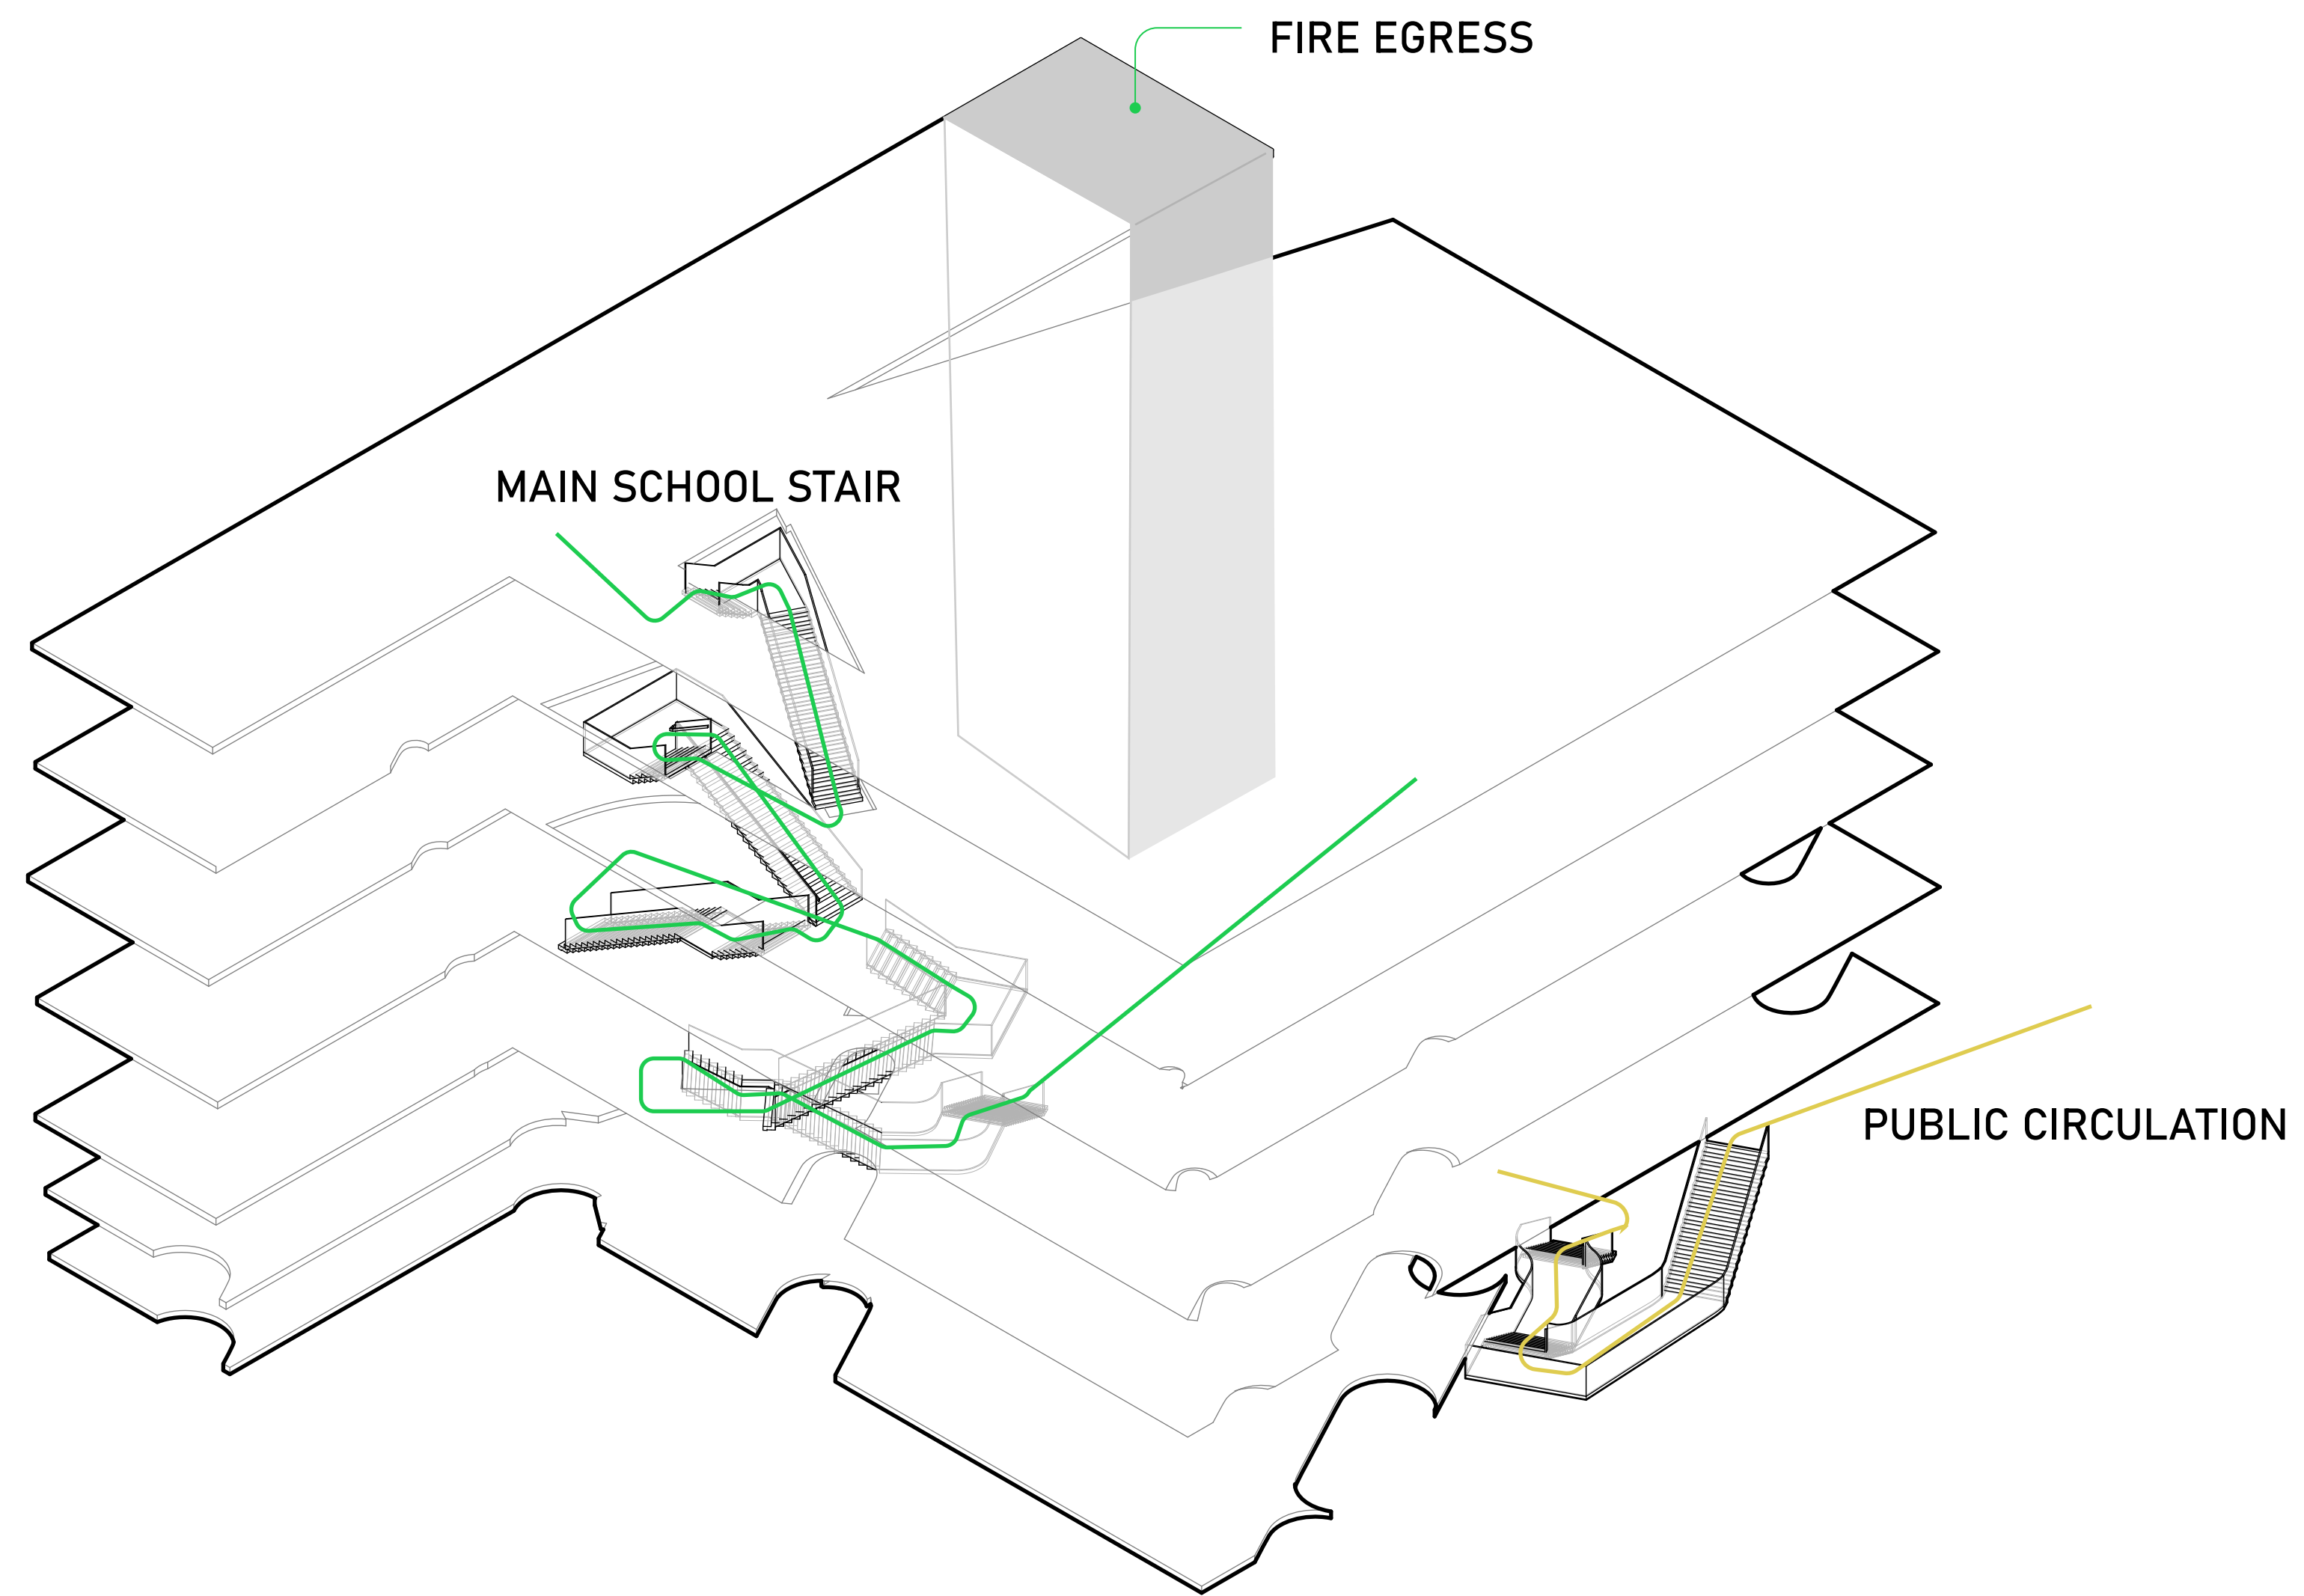




# STRUCTURE

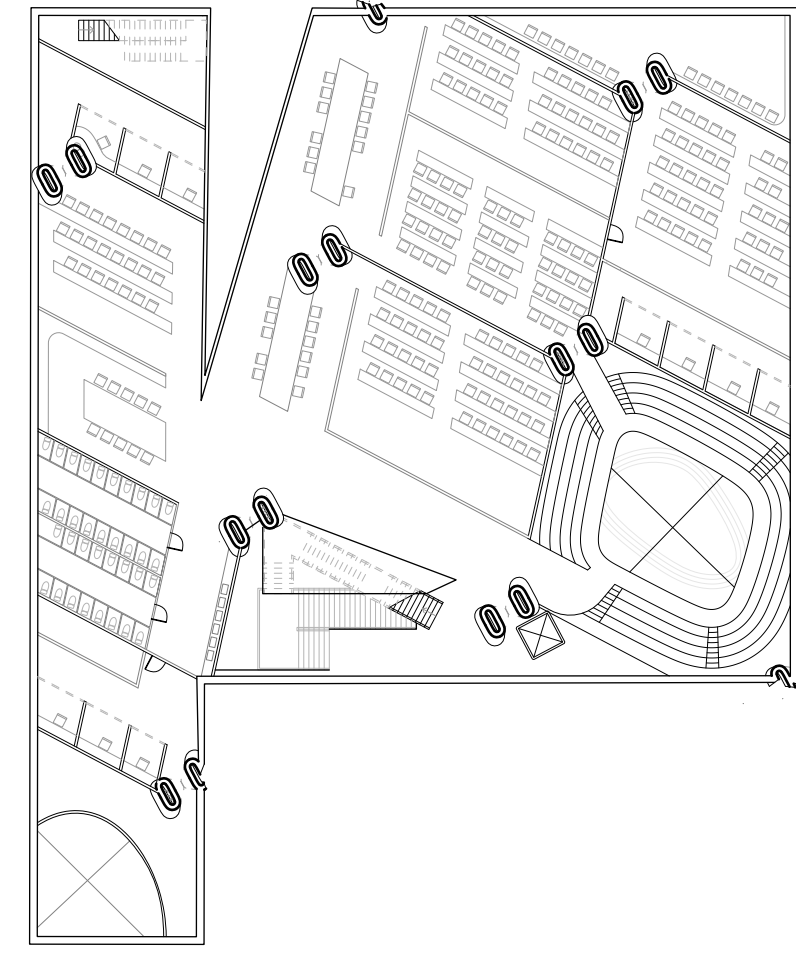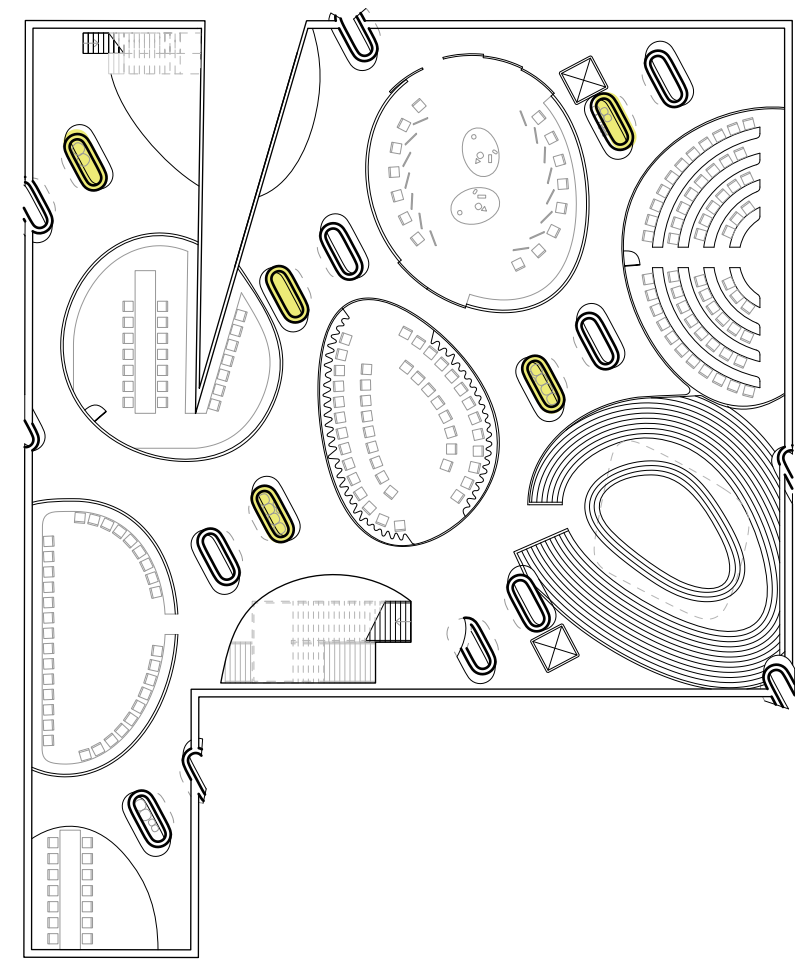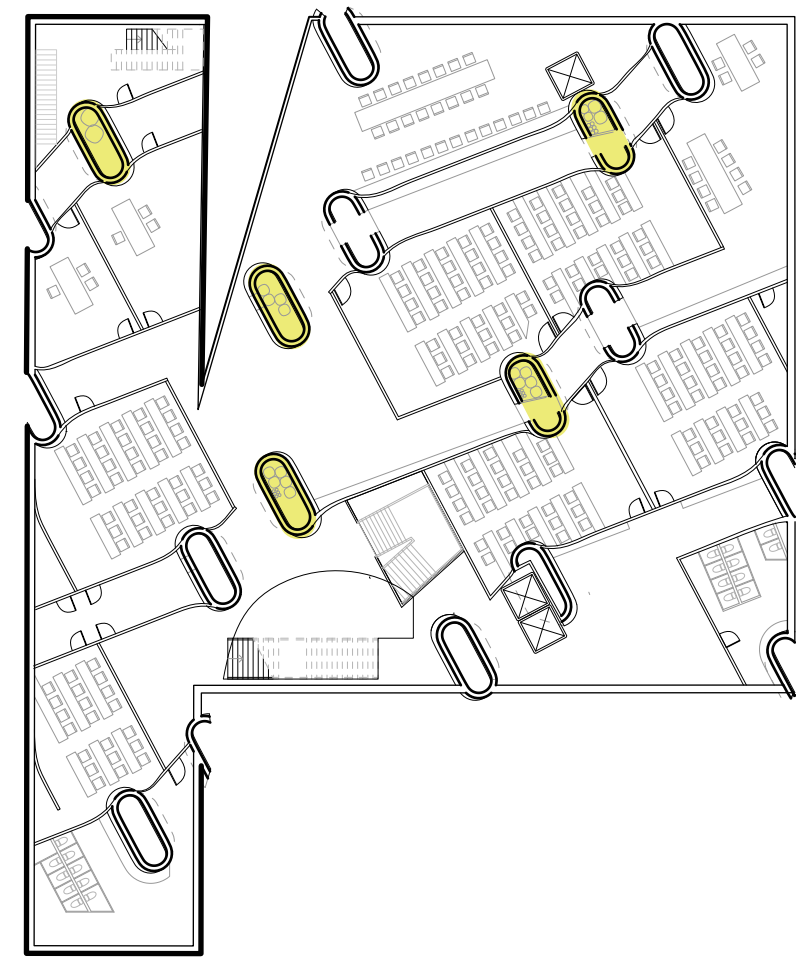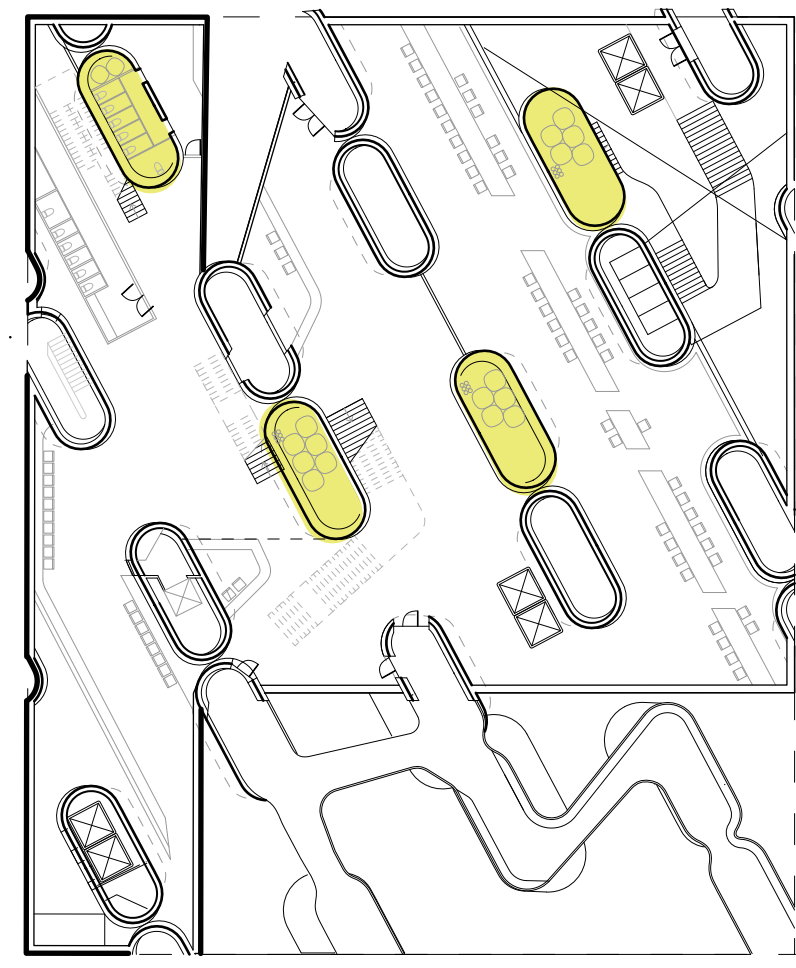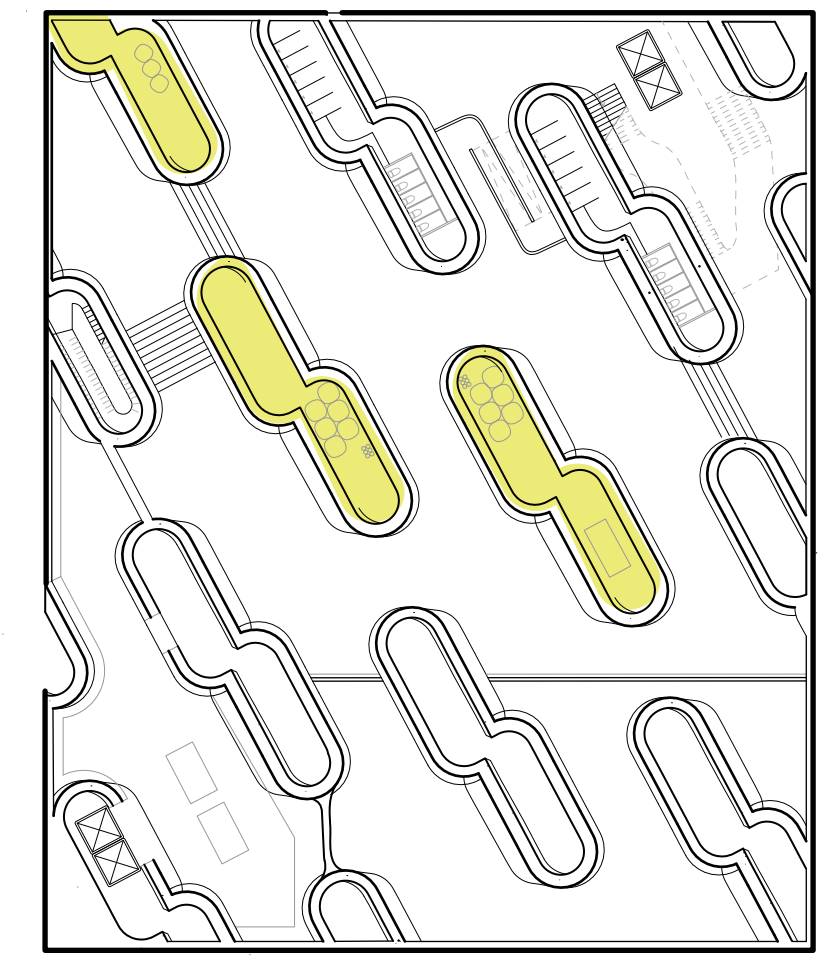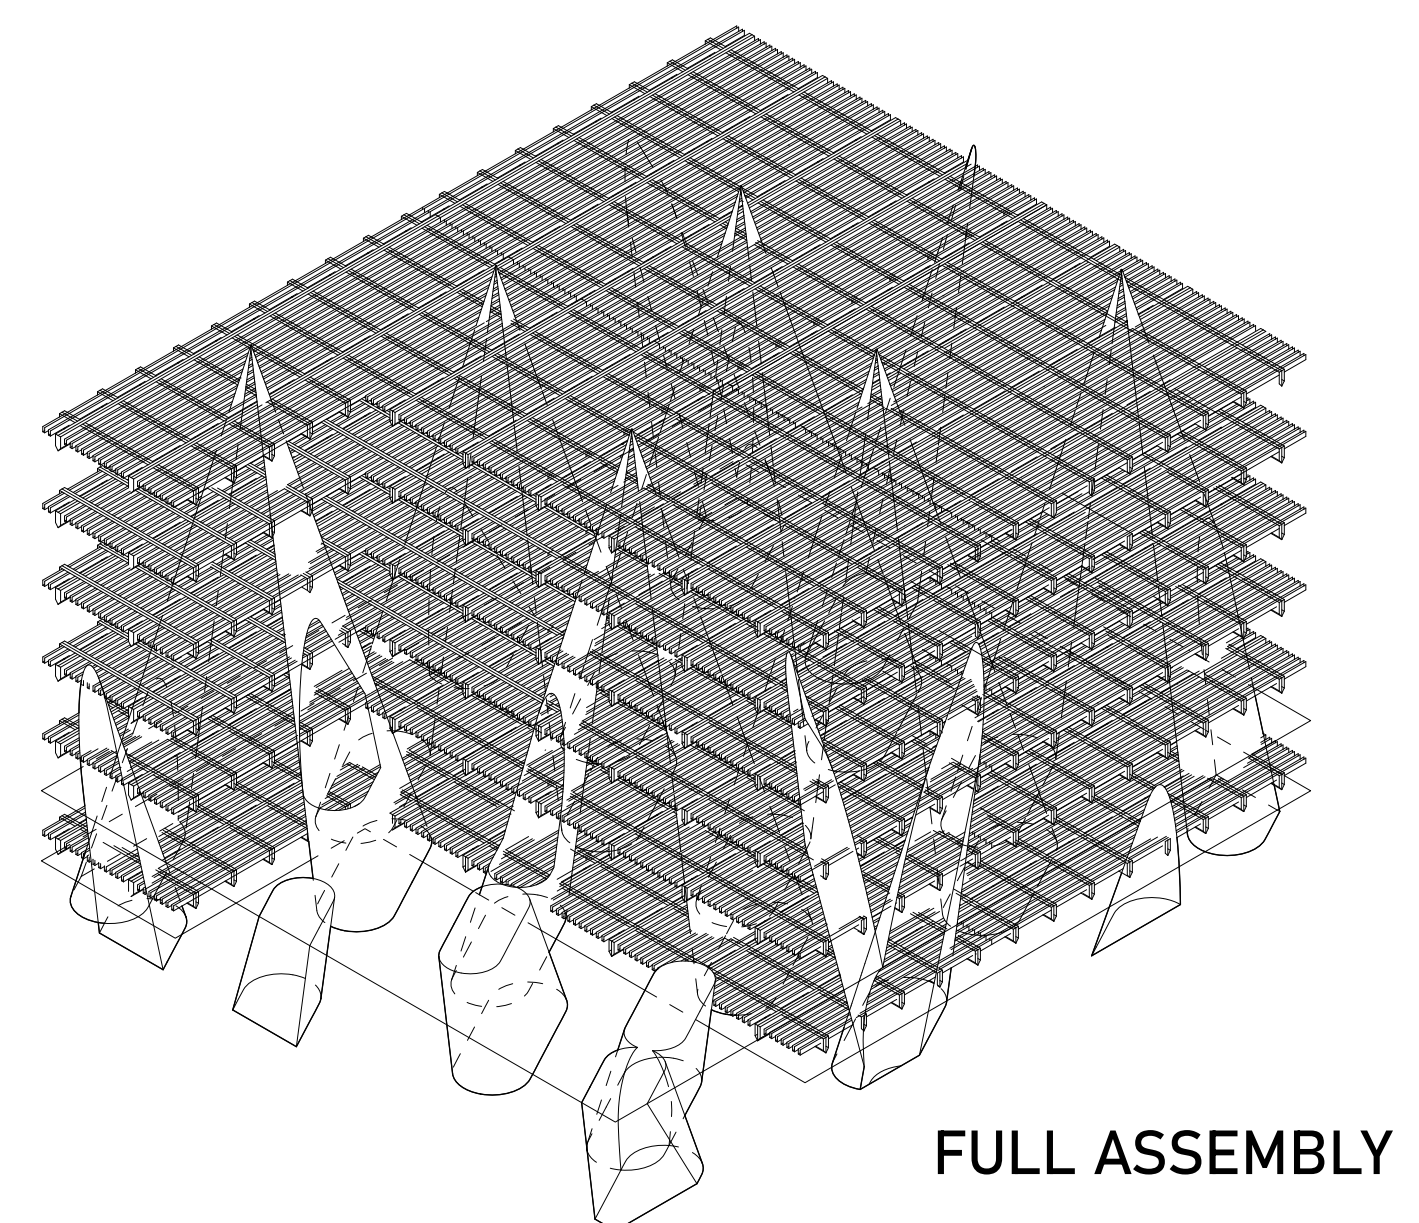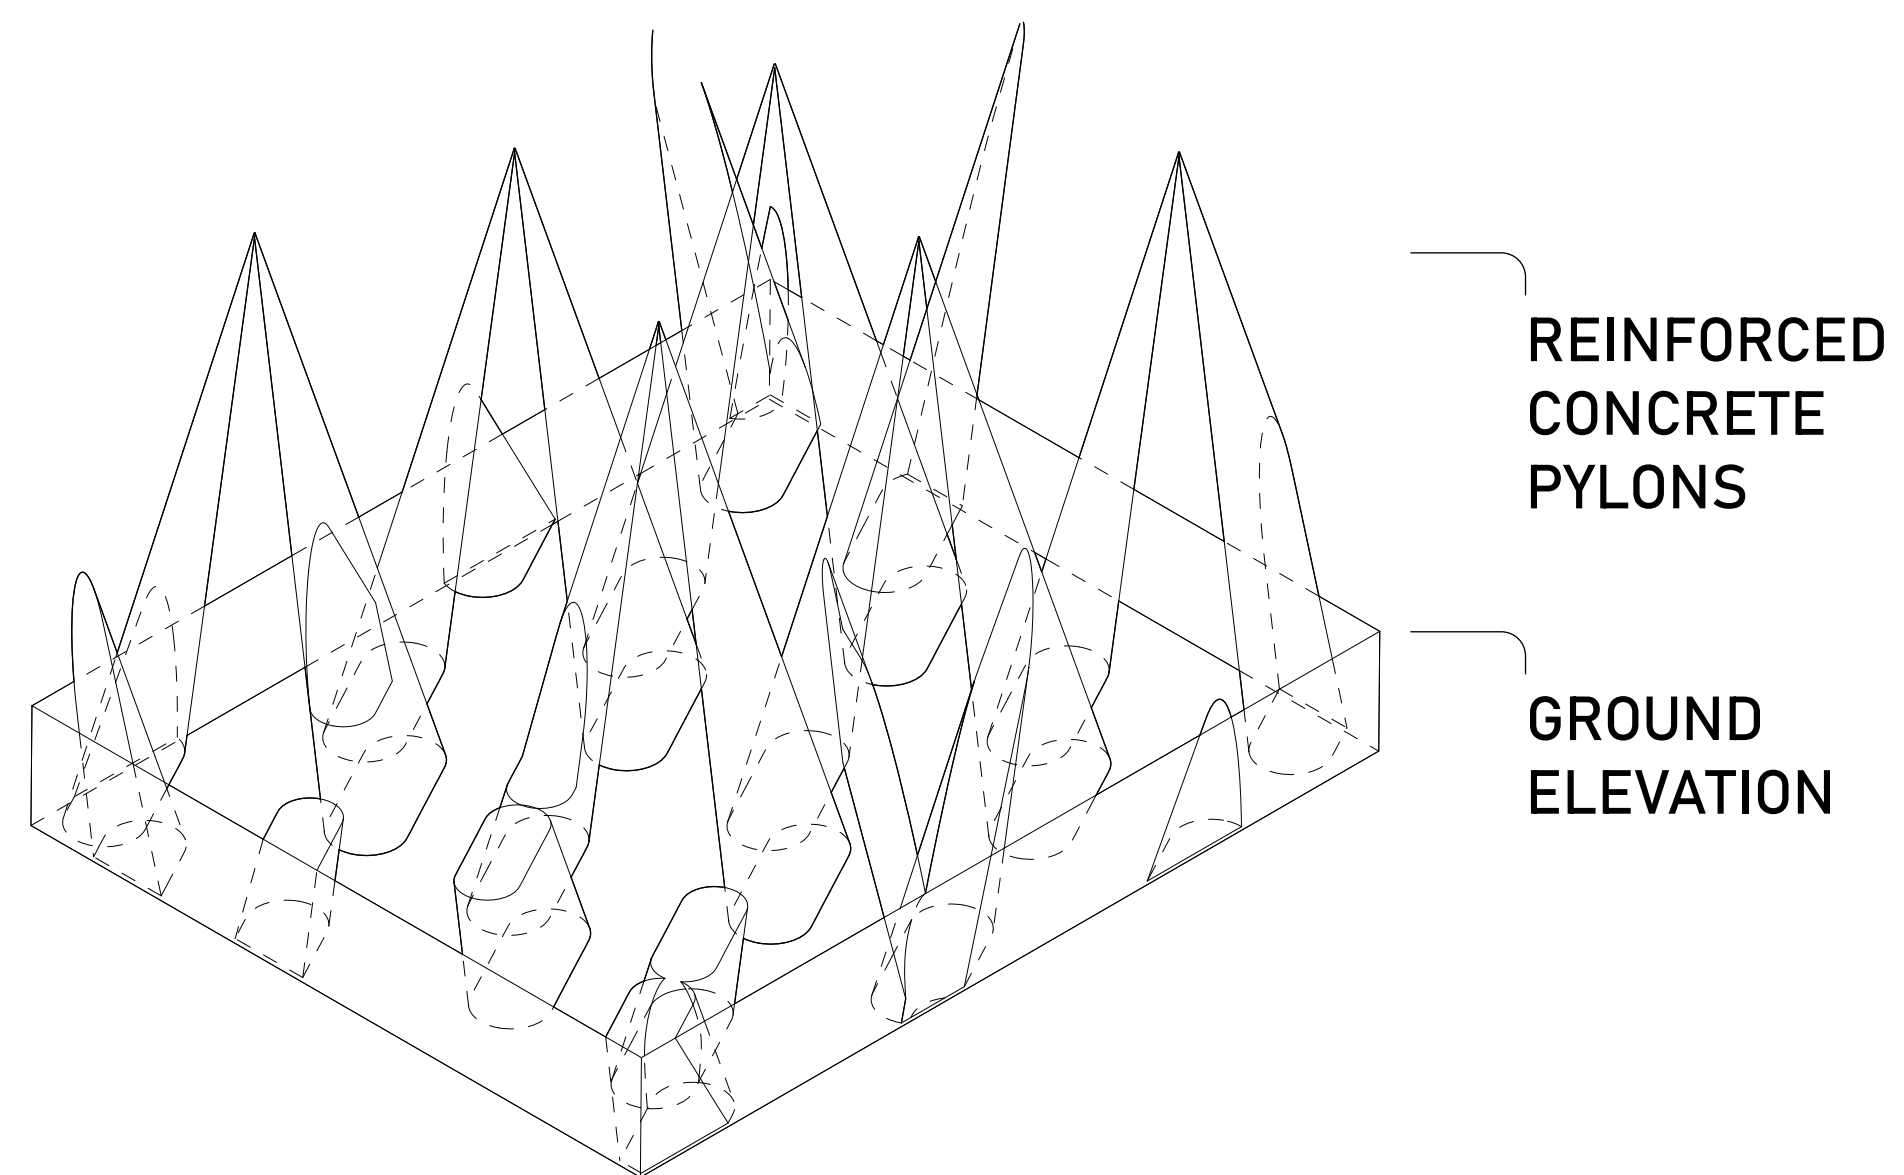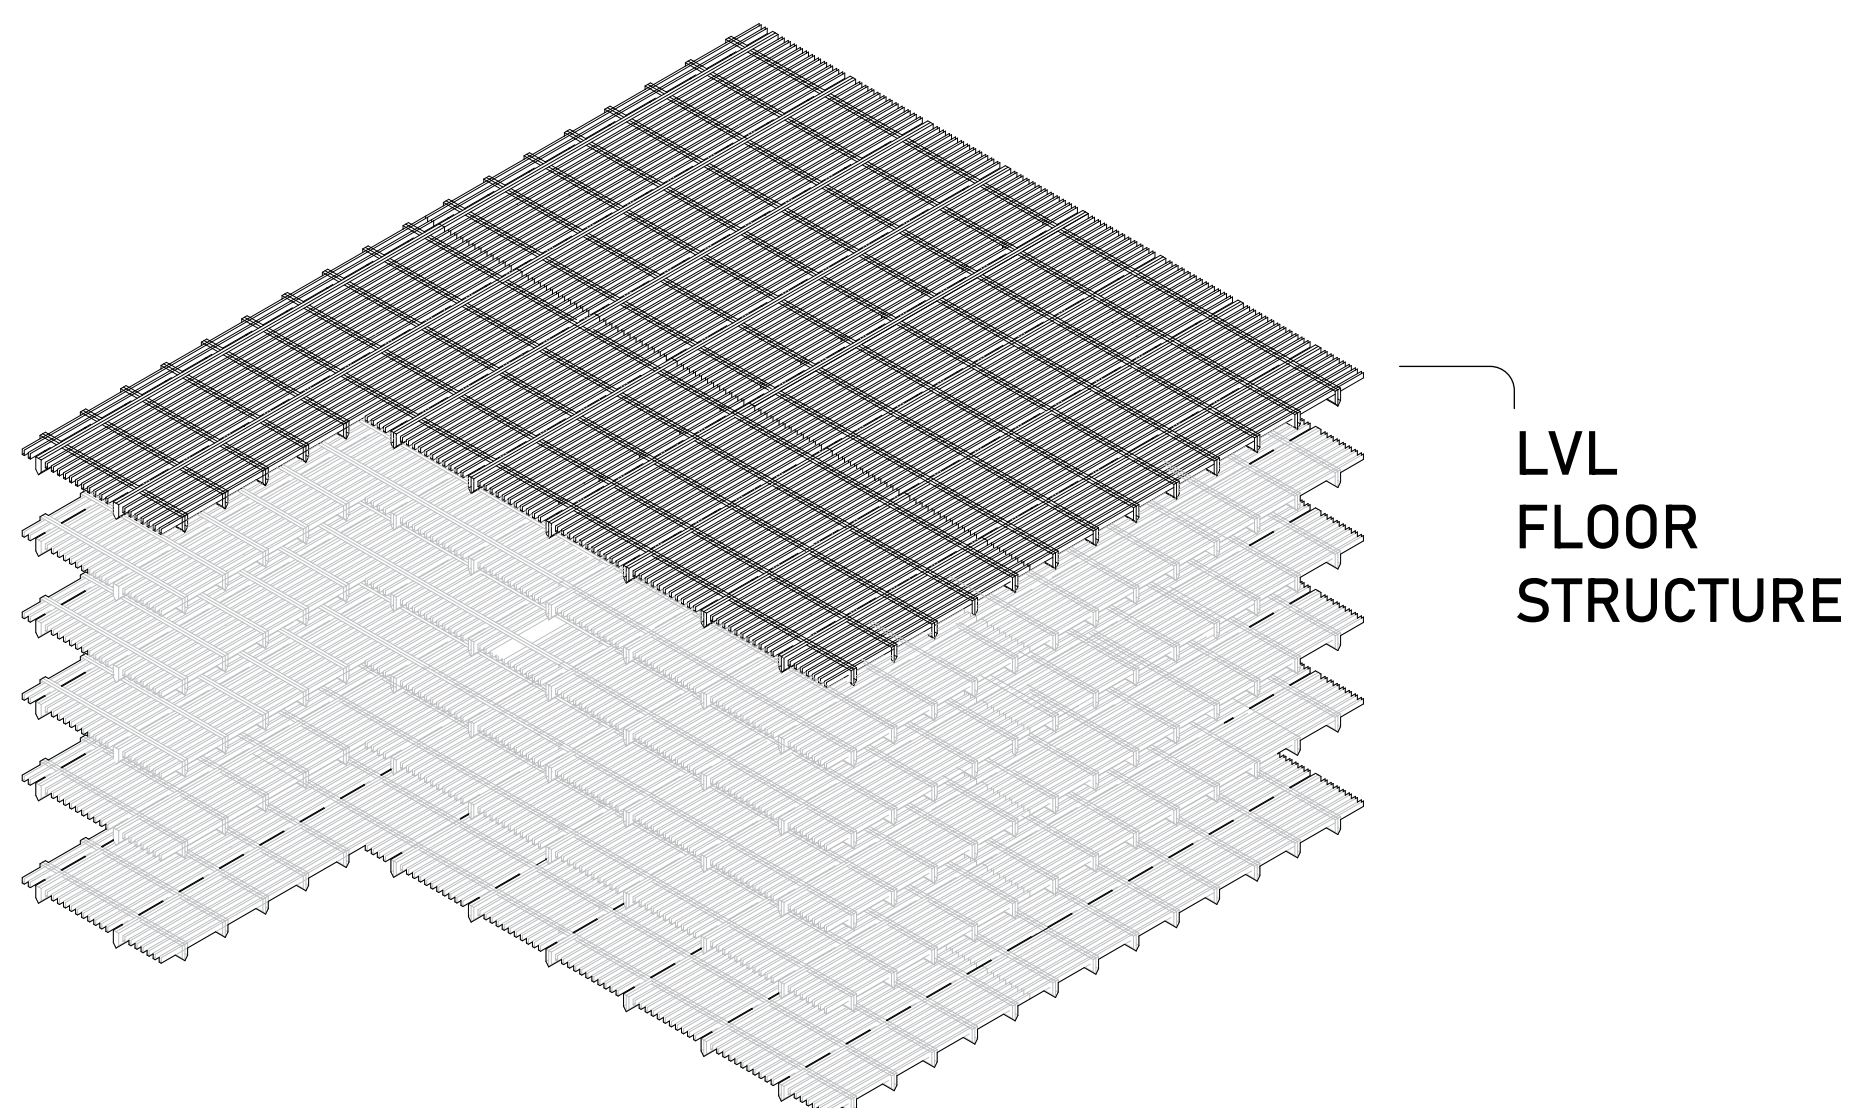


HVAC AND ELECTRICAL SHAFTS




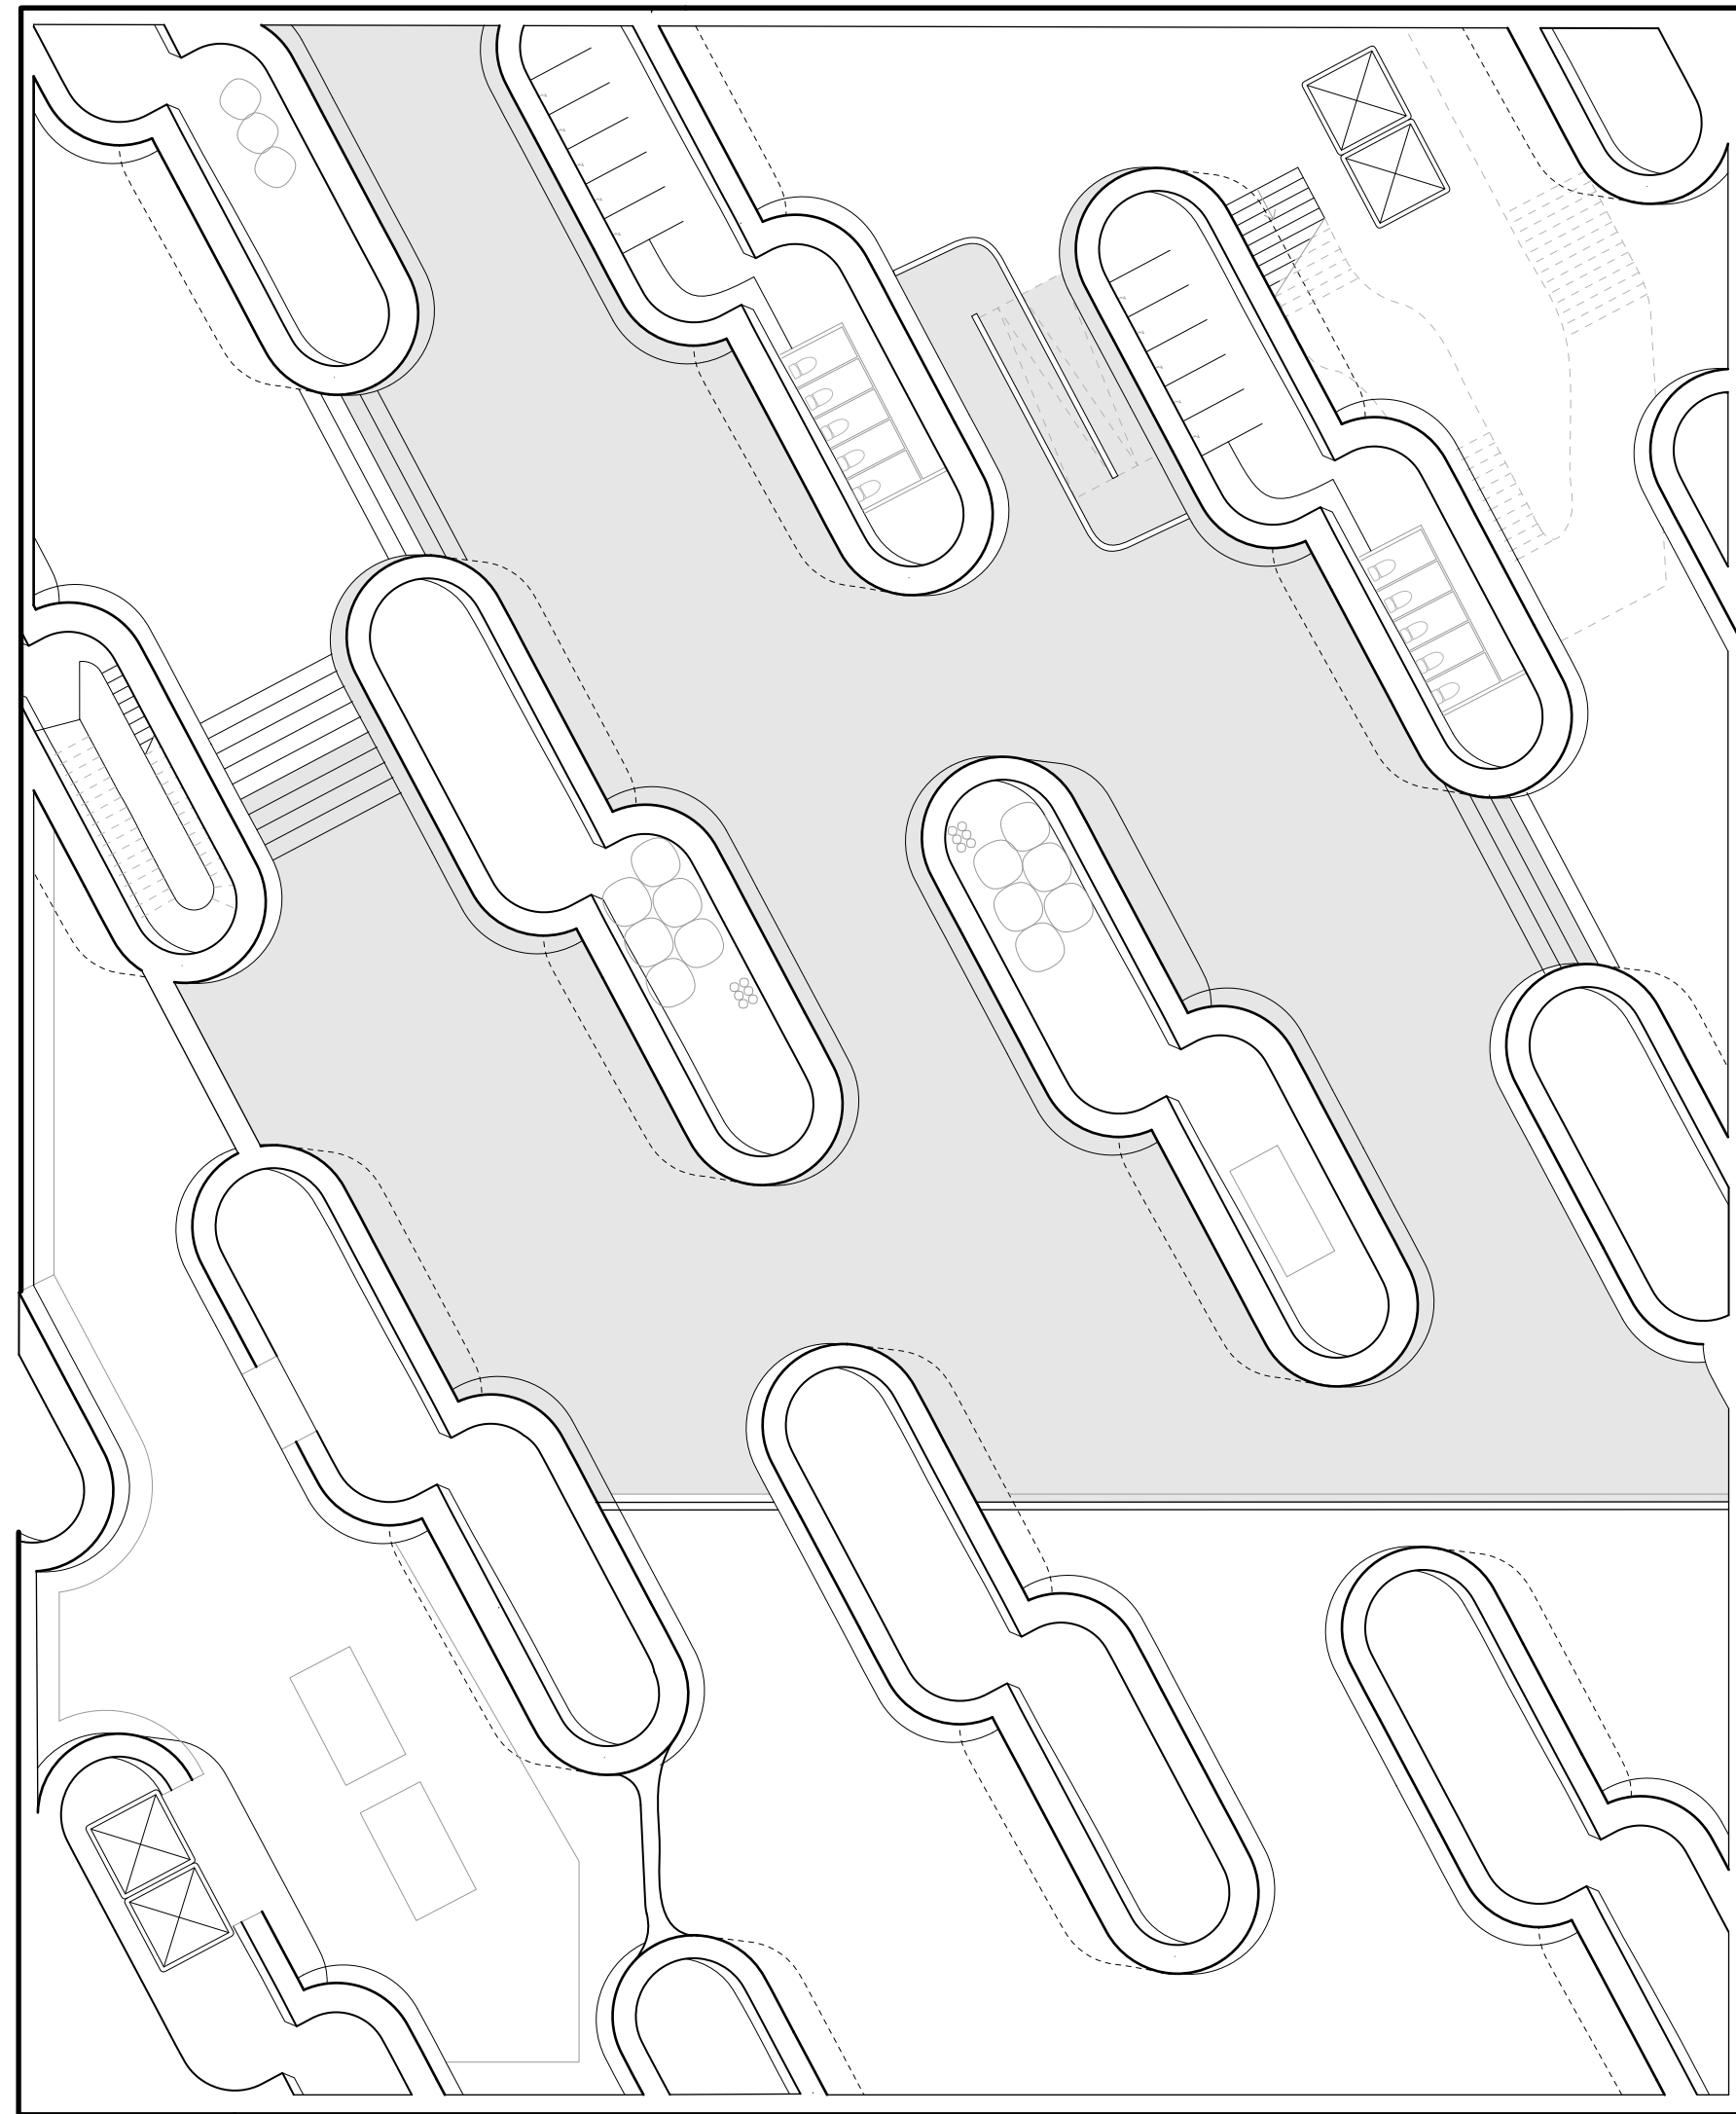

Level -01

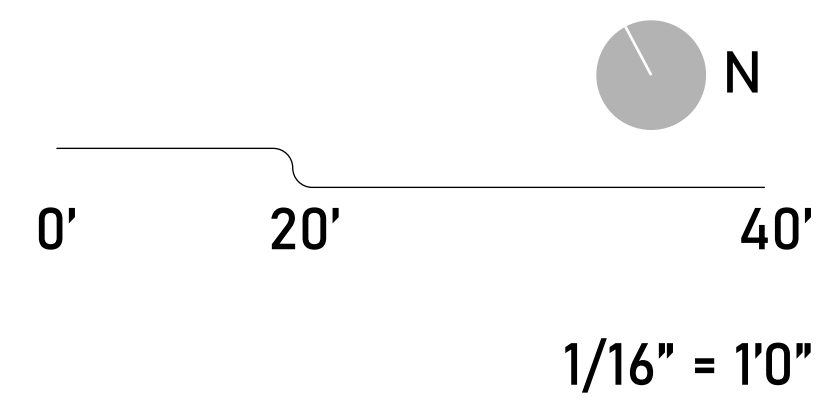


E 10th ST

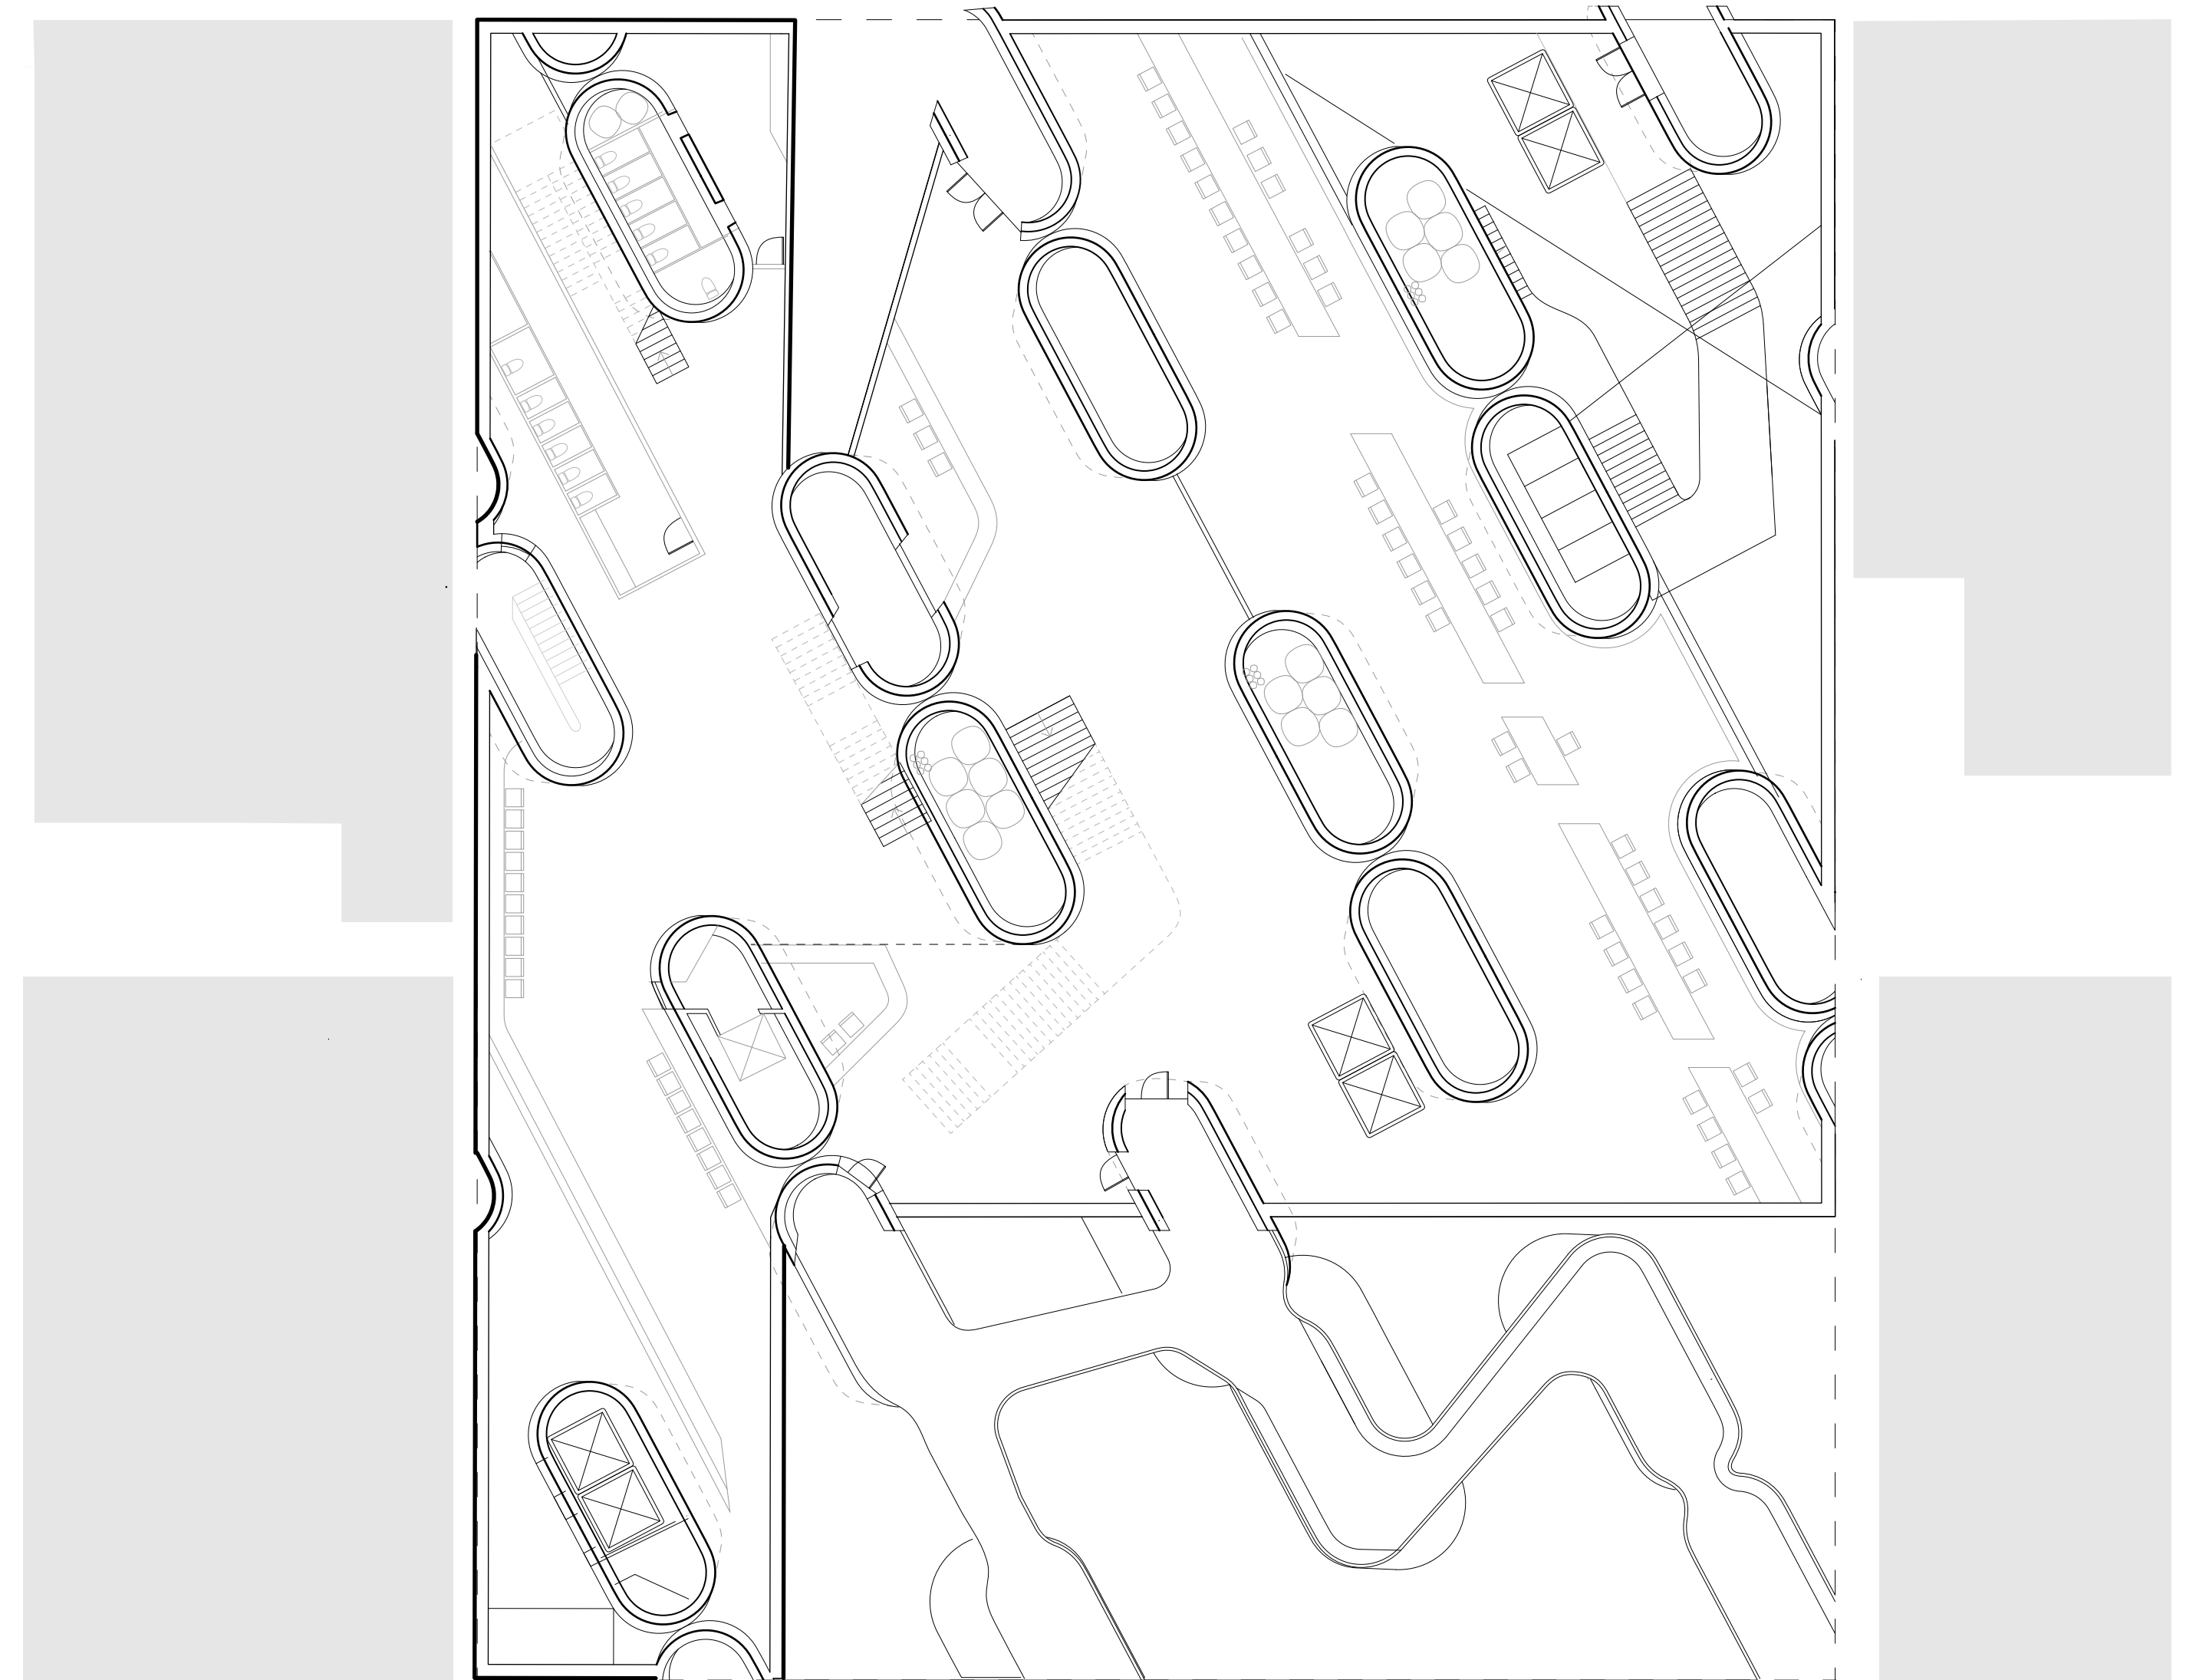


E 9th ST

Level 00

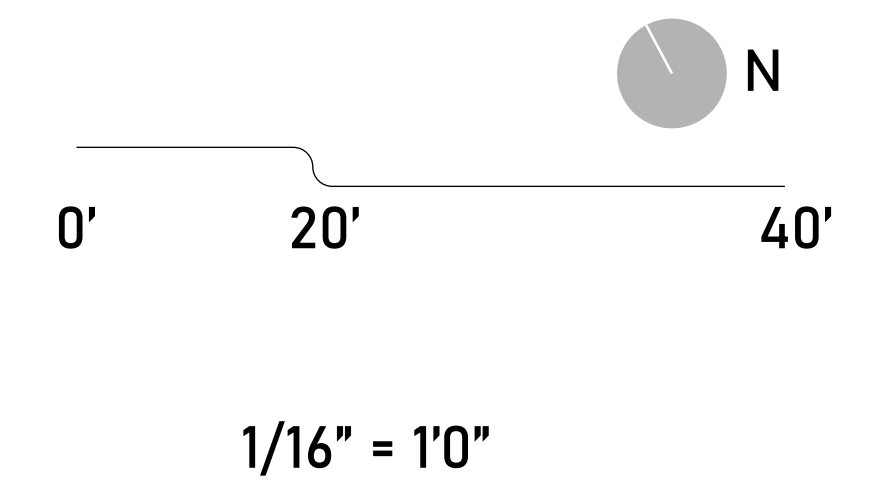



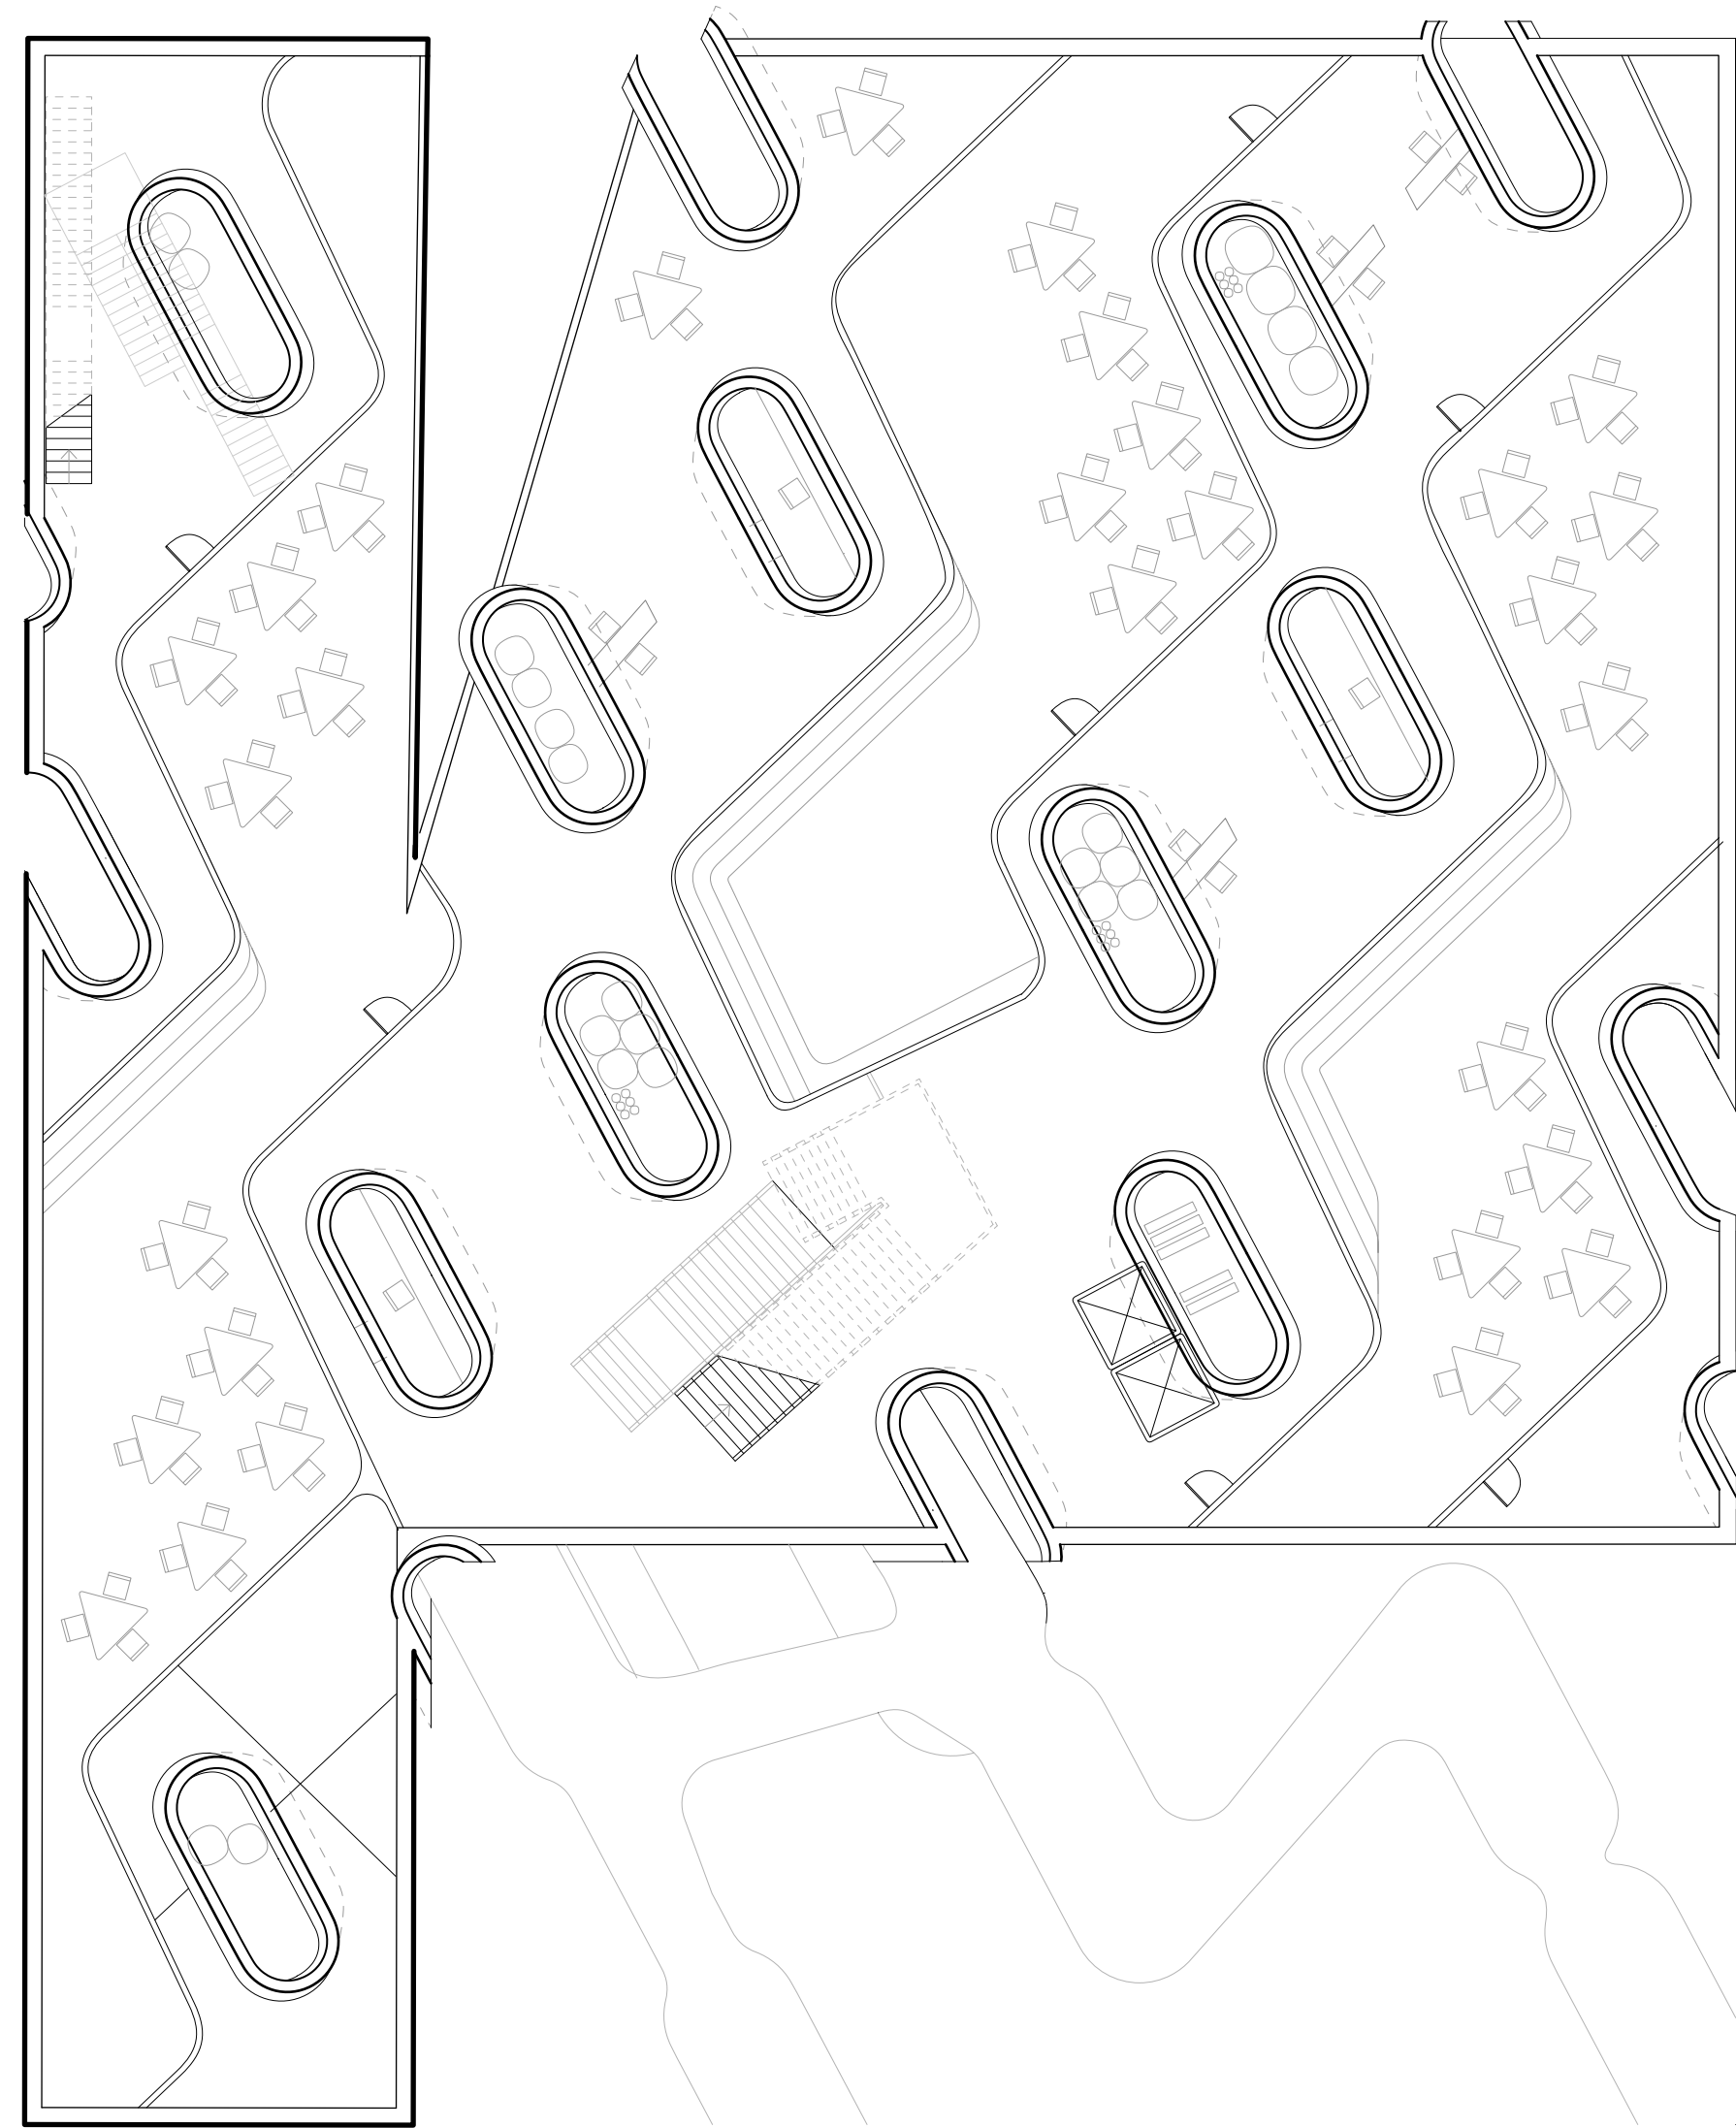


Level 01



0' 20' 40'

1/16" = 1'0"

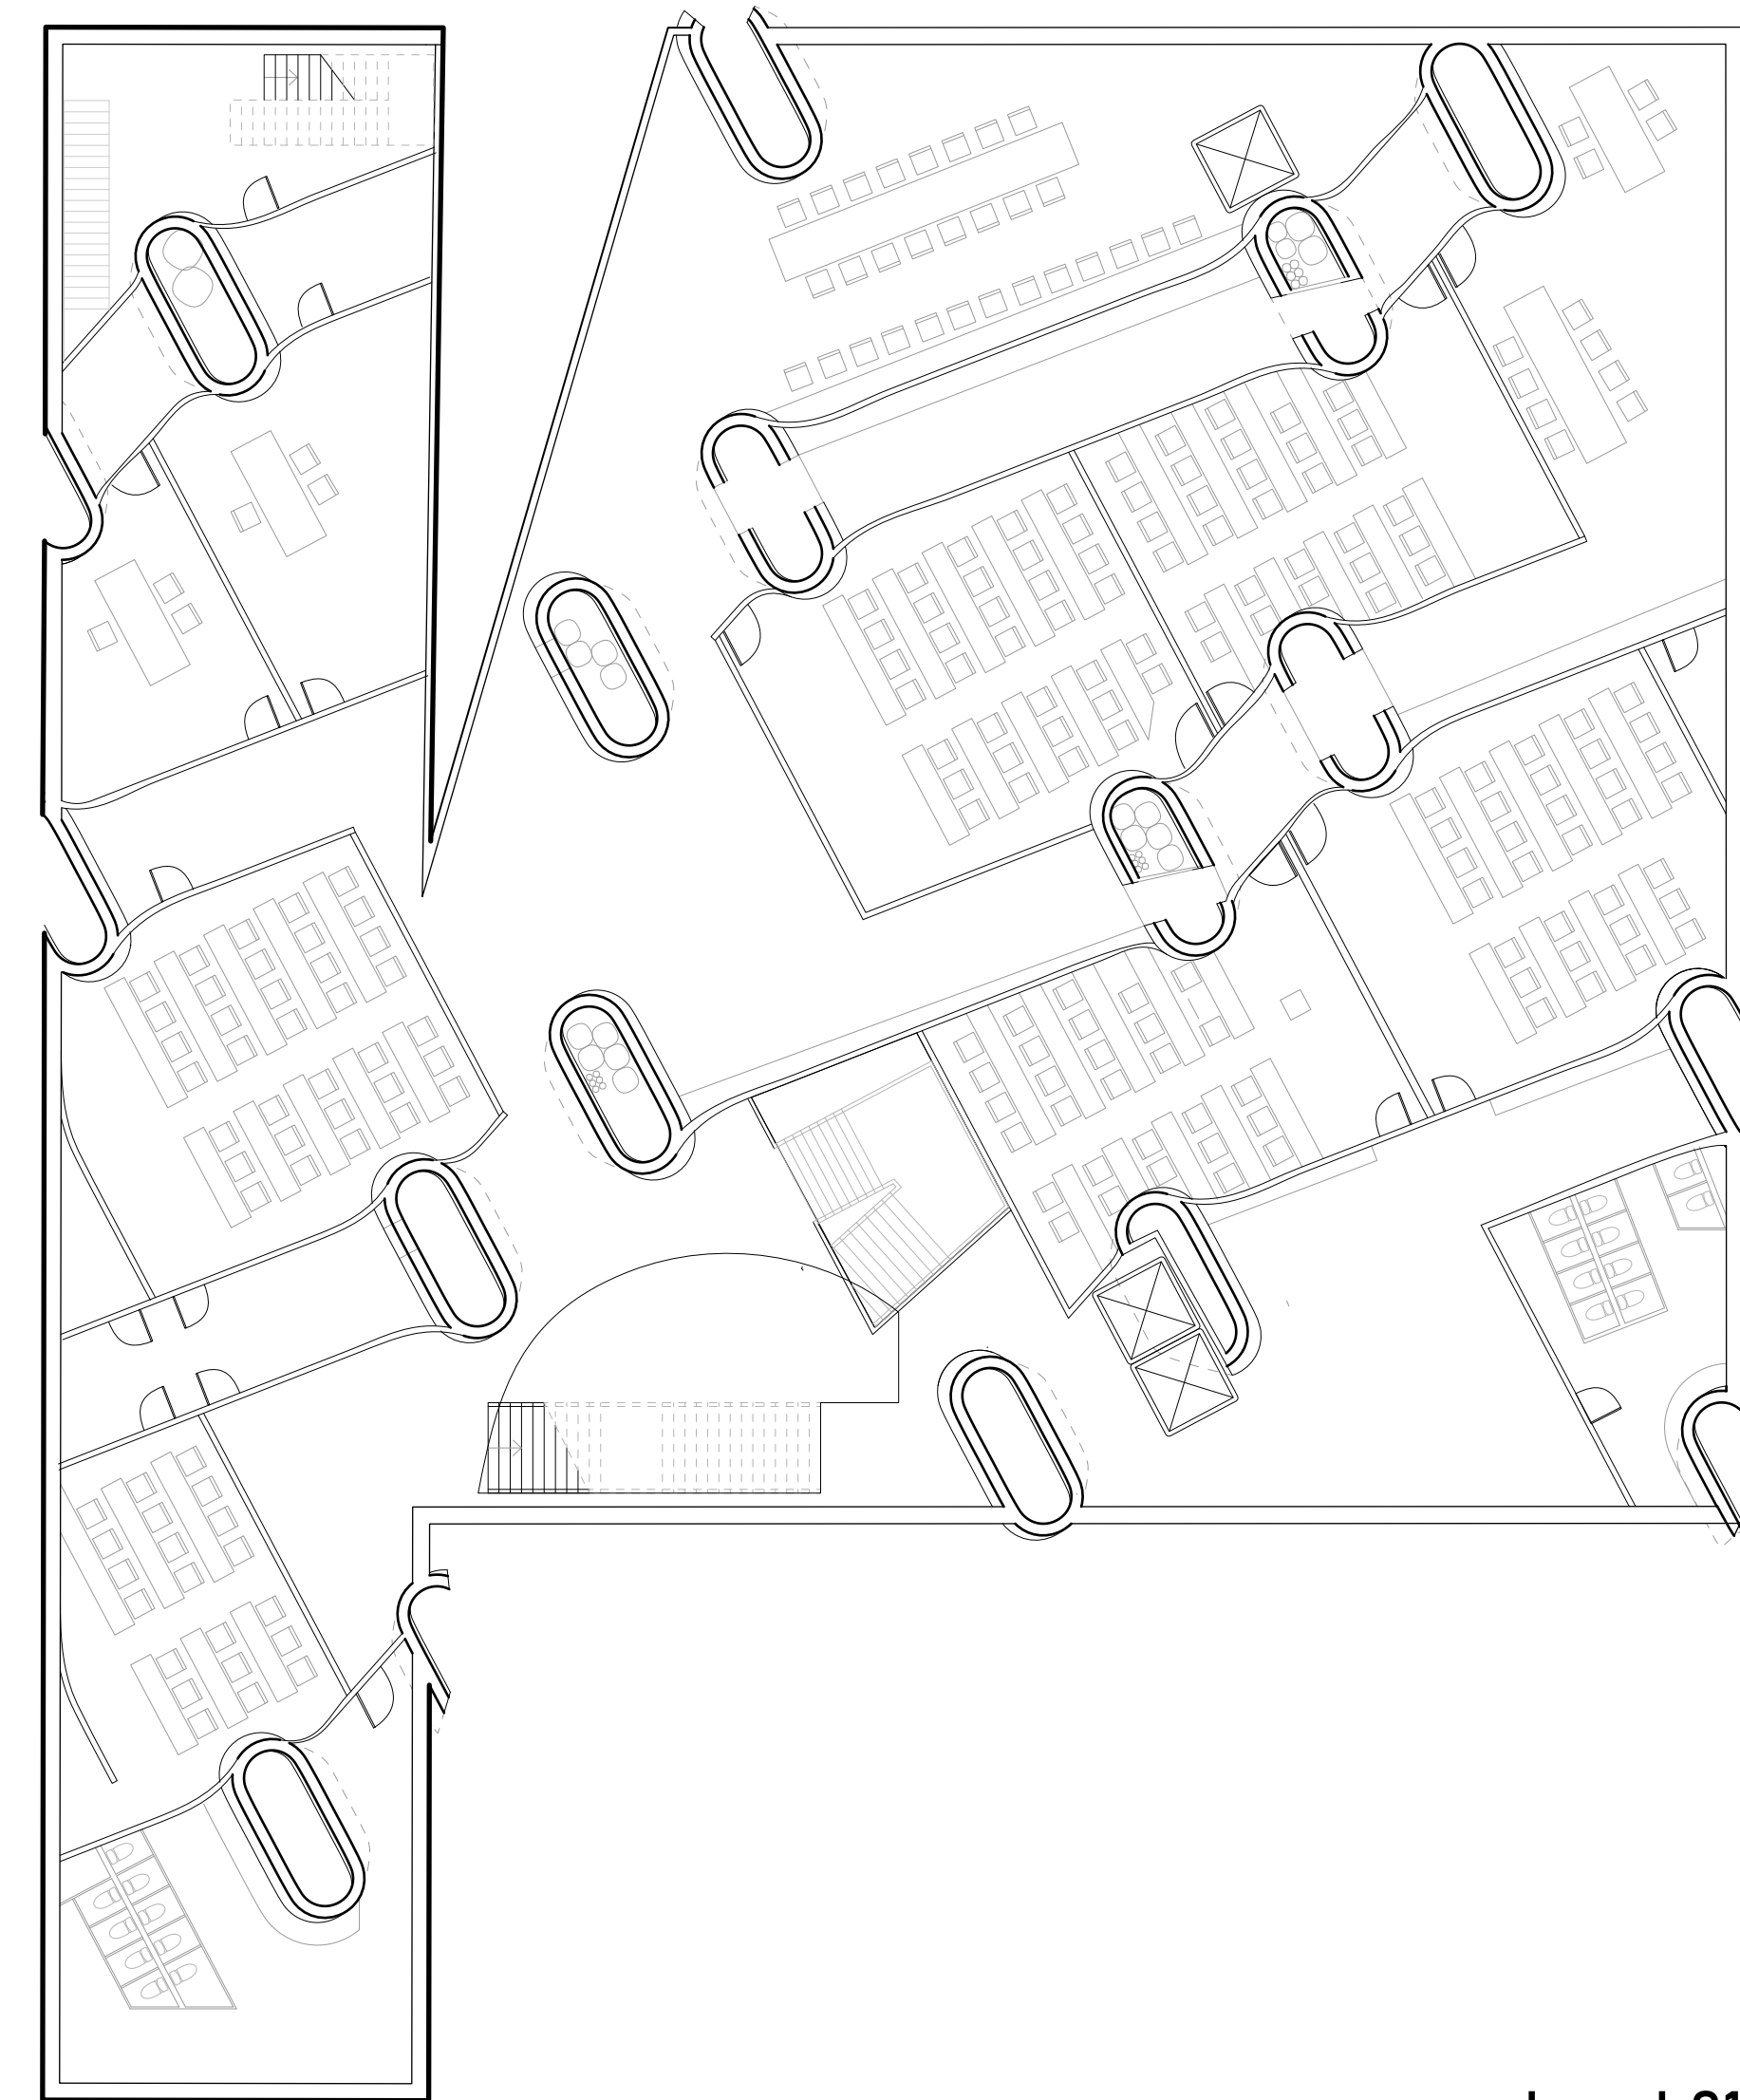


Level 01



0' 20' 40'

1/16" = 1'0"



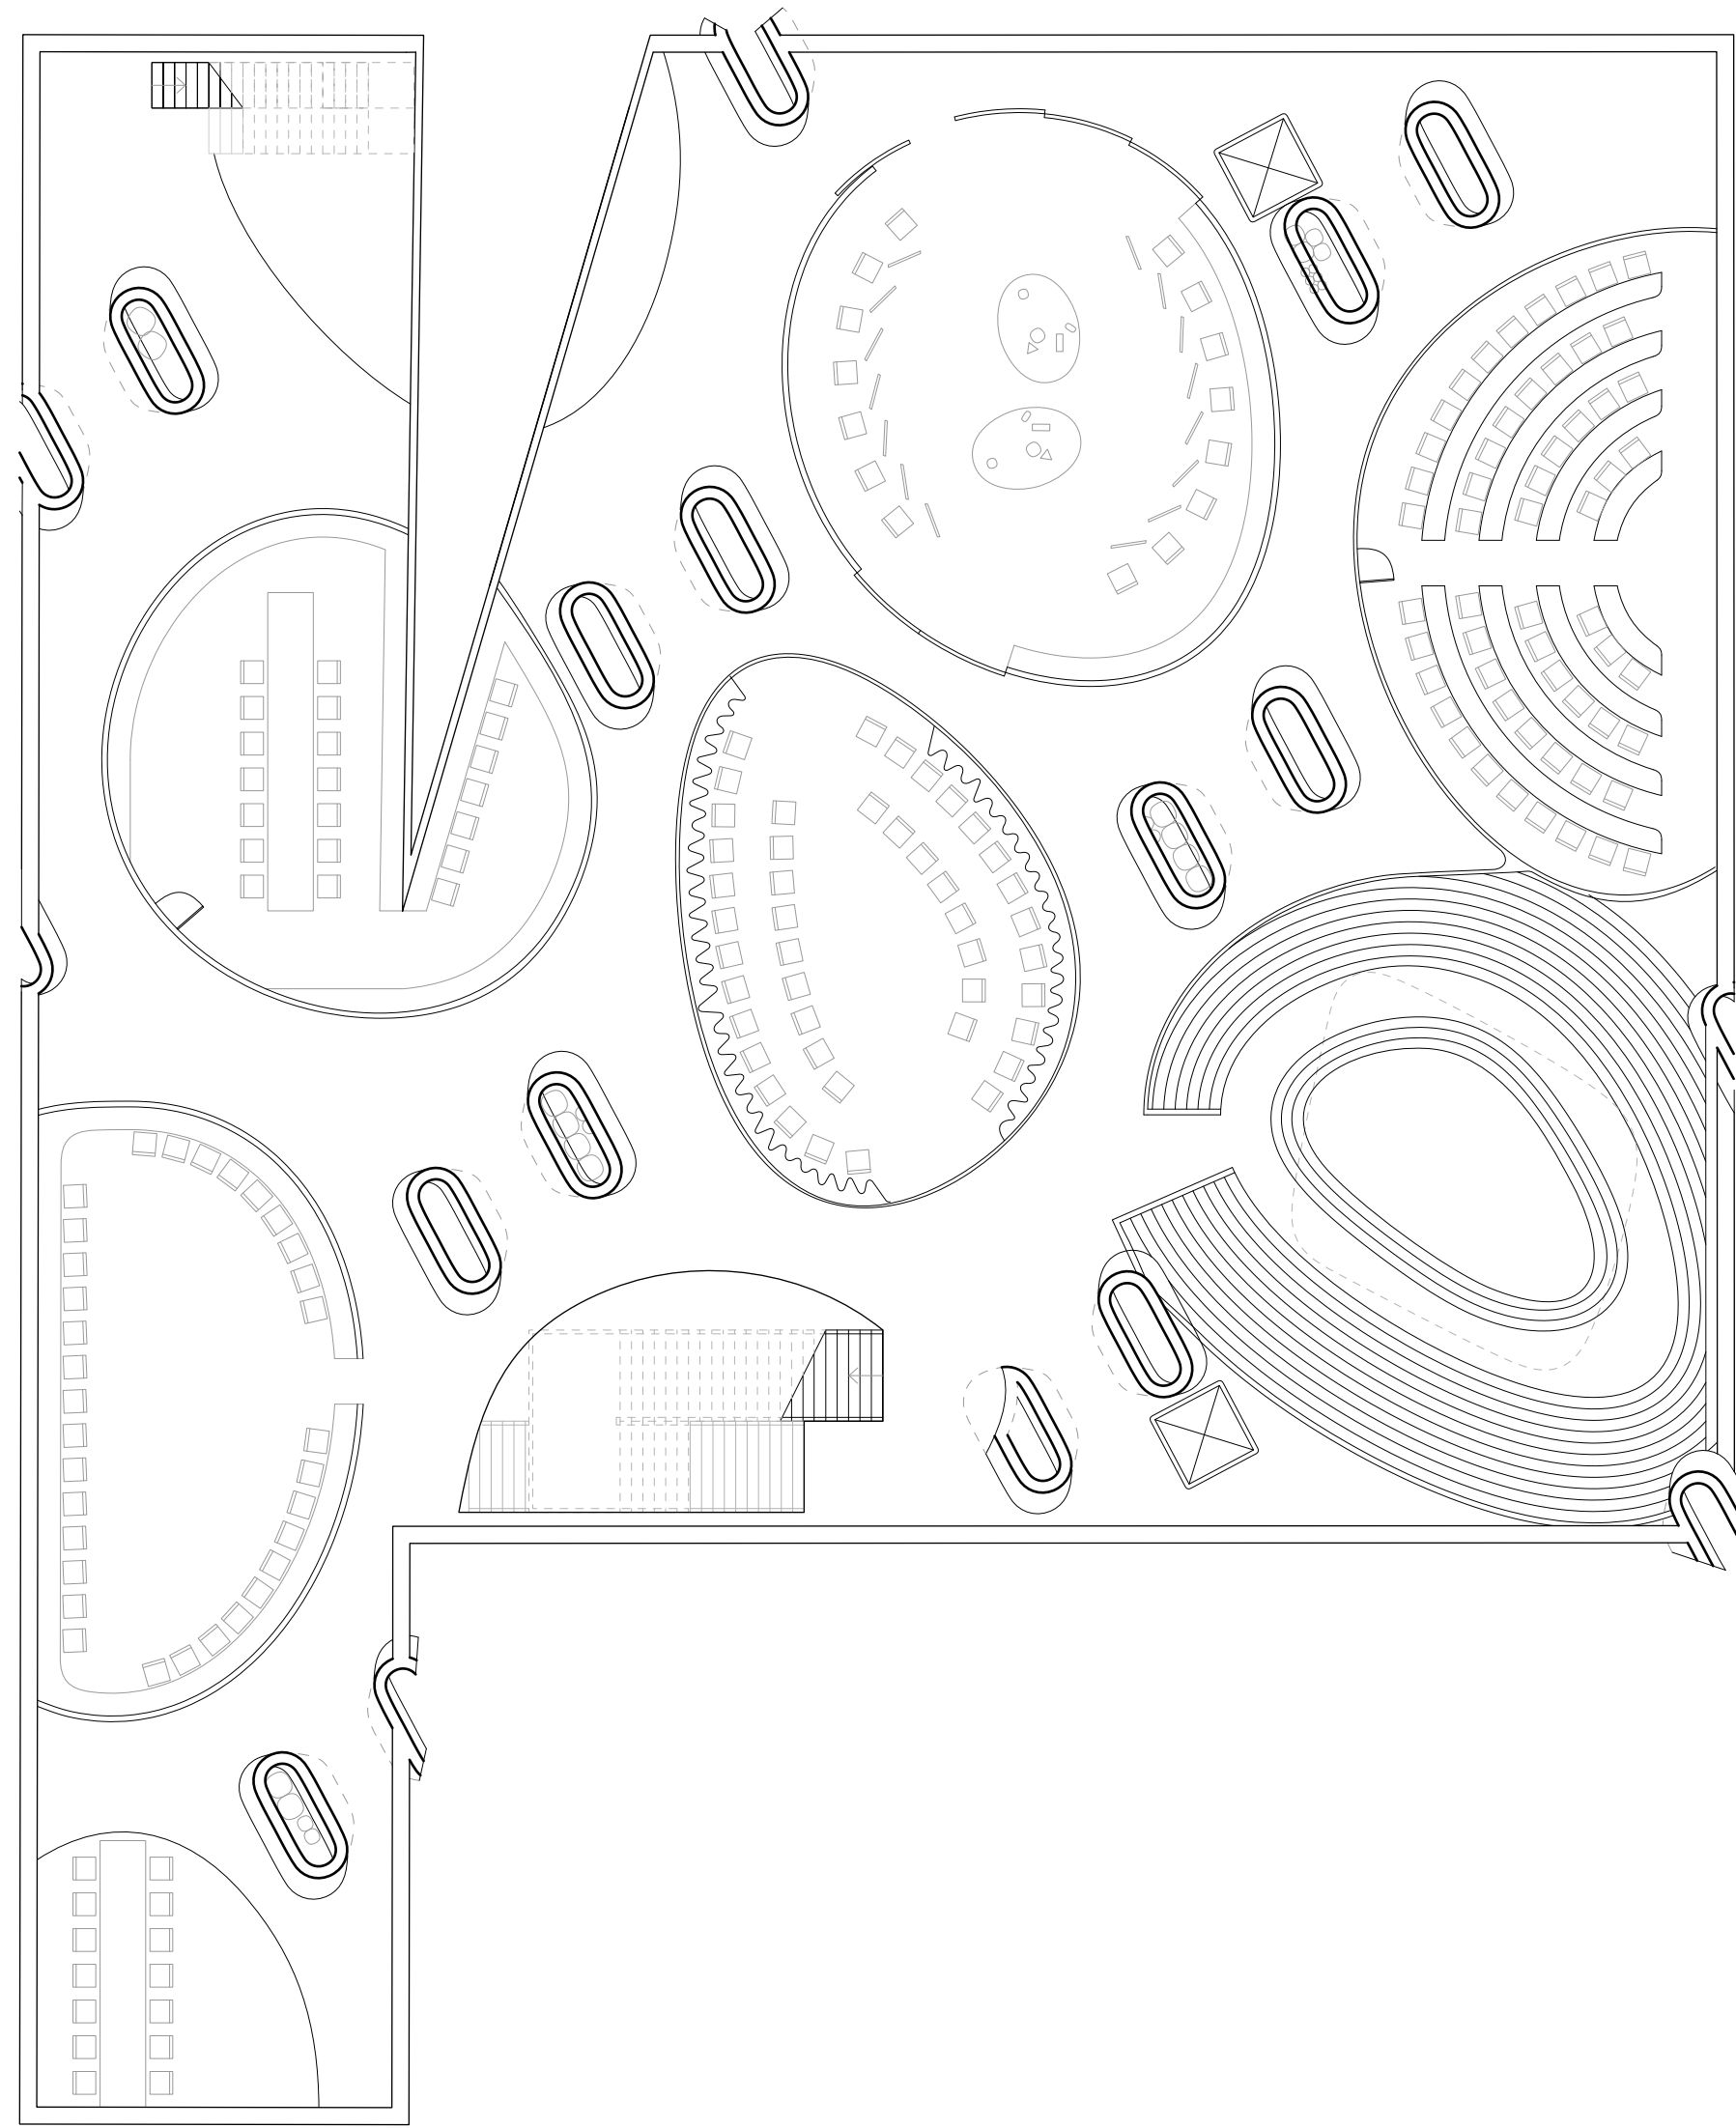


Level 03



0' 20' 40'

1/16" = 1'0"

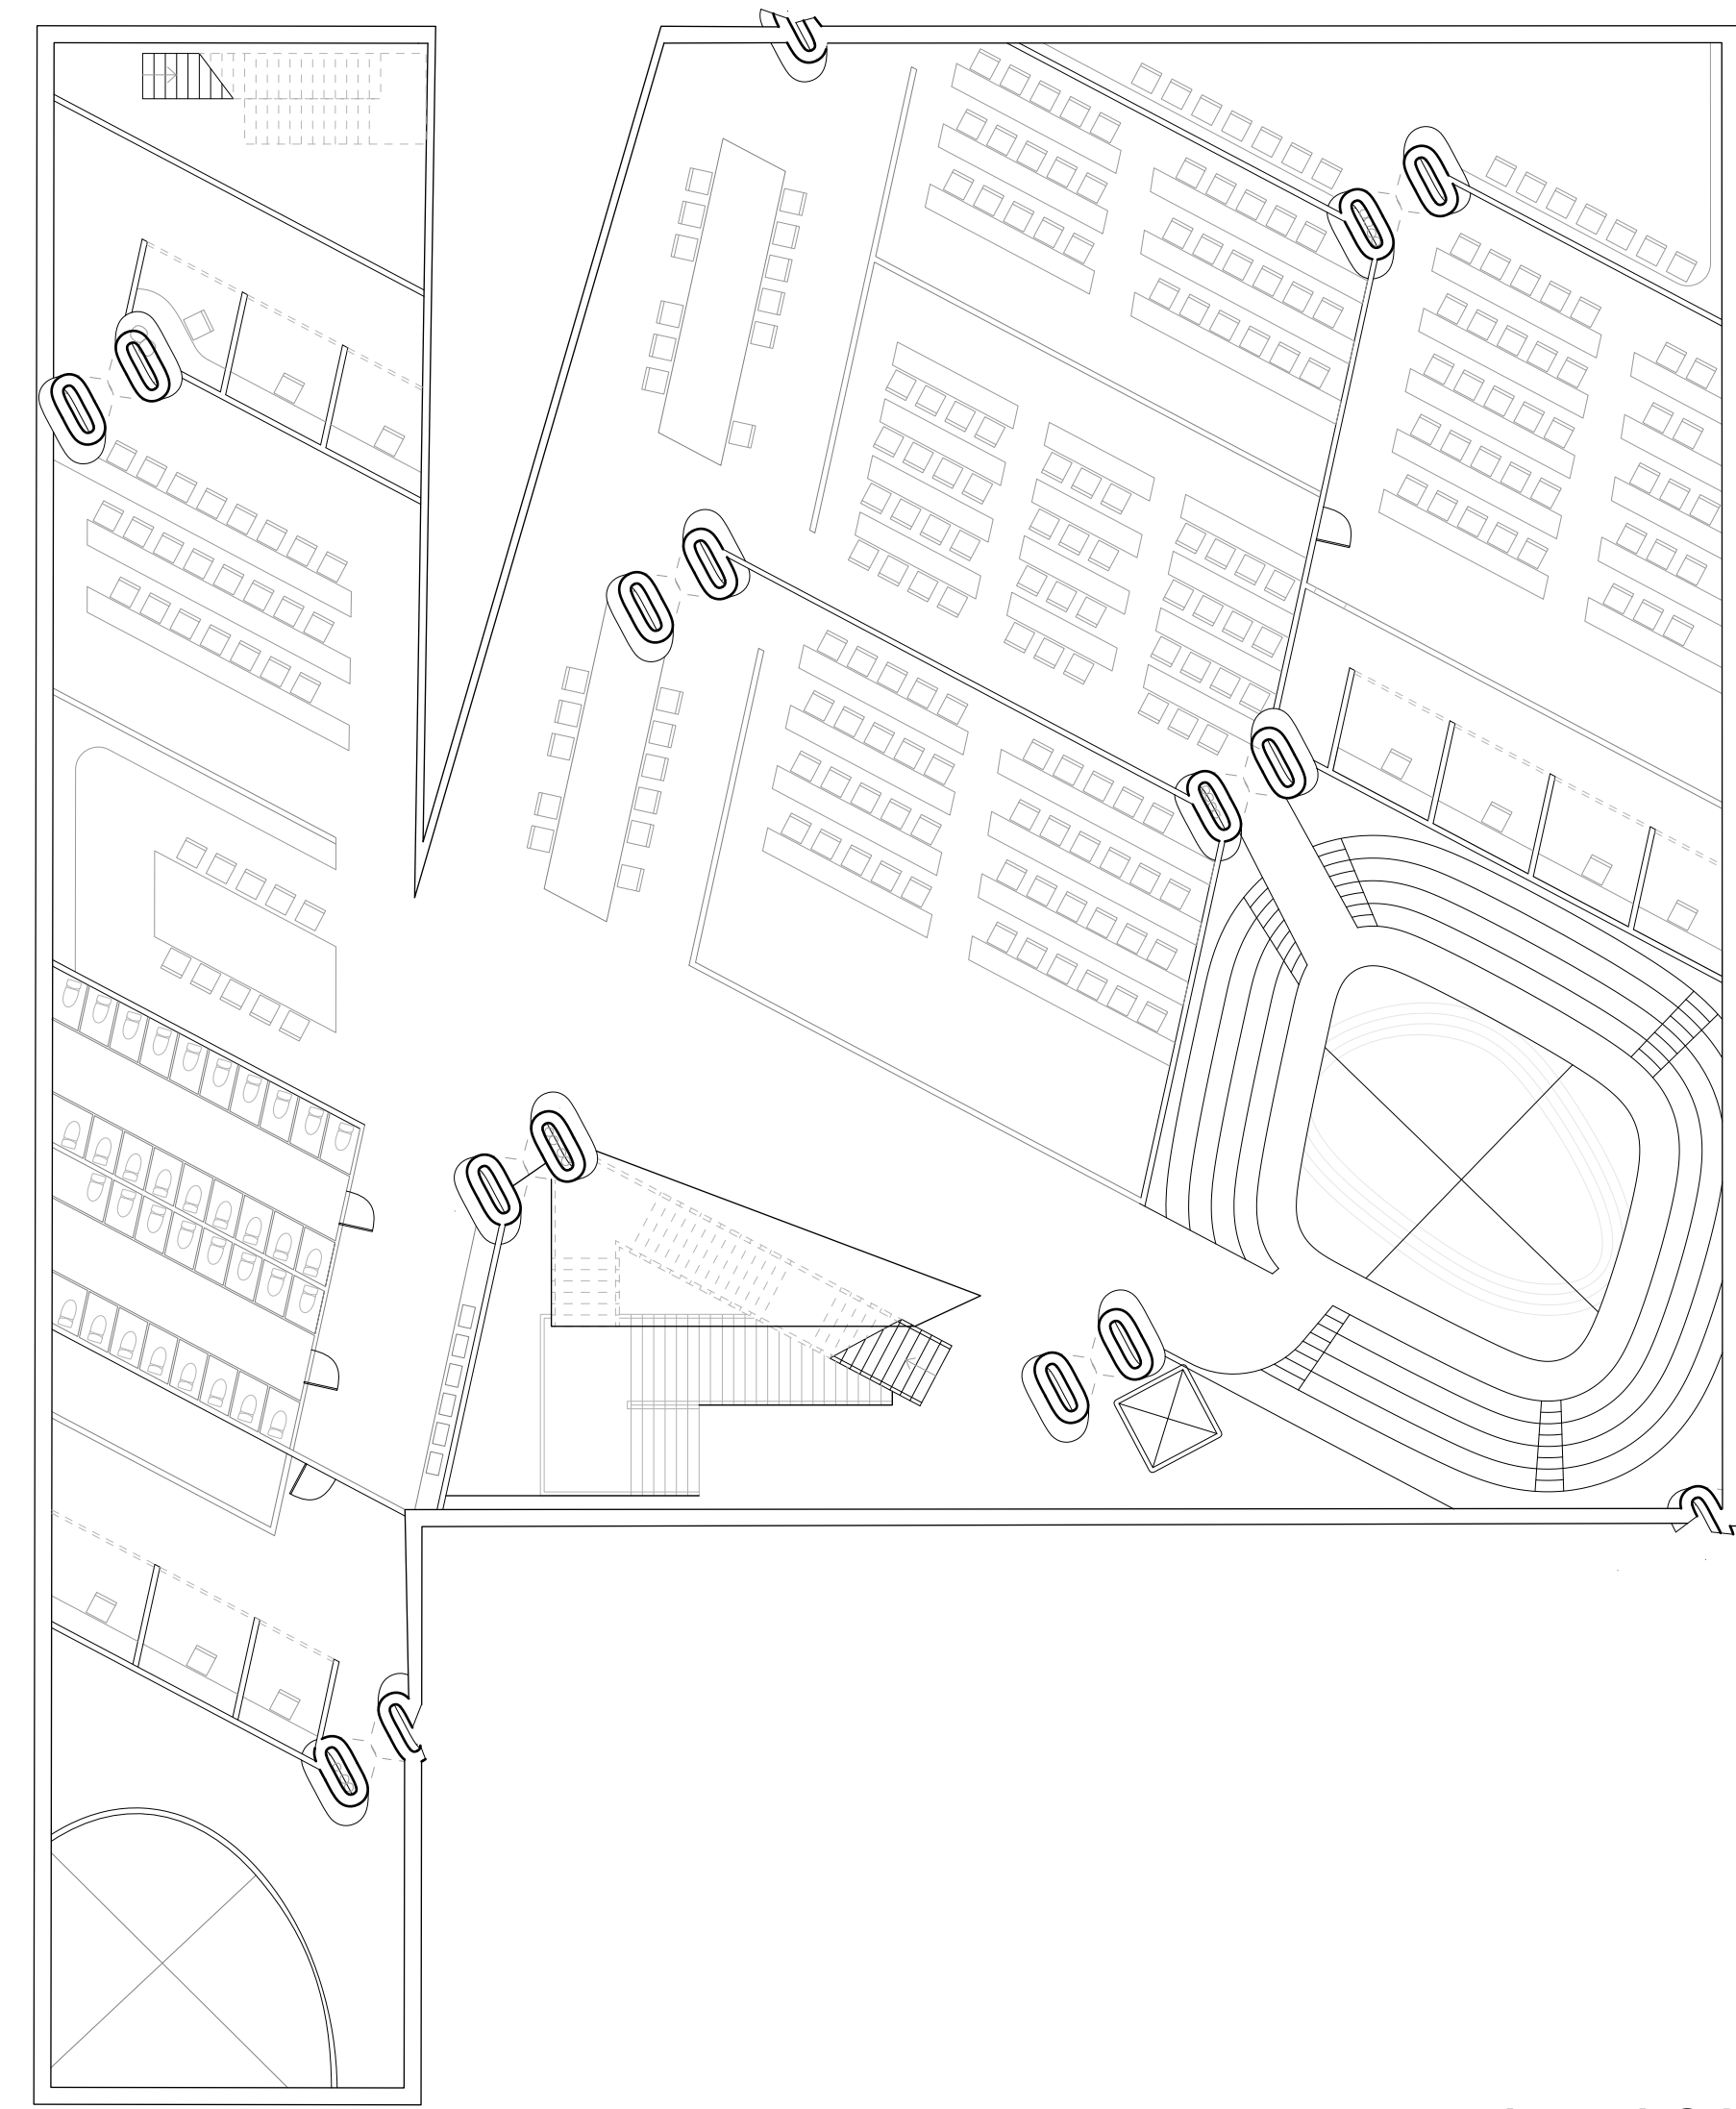


Level 04




0' 20' 40'

1/16" = 1'0"




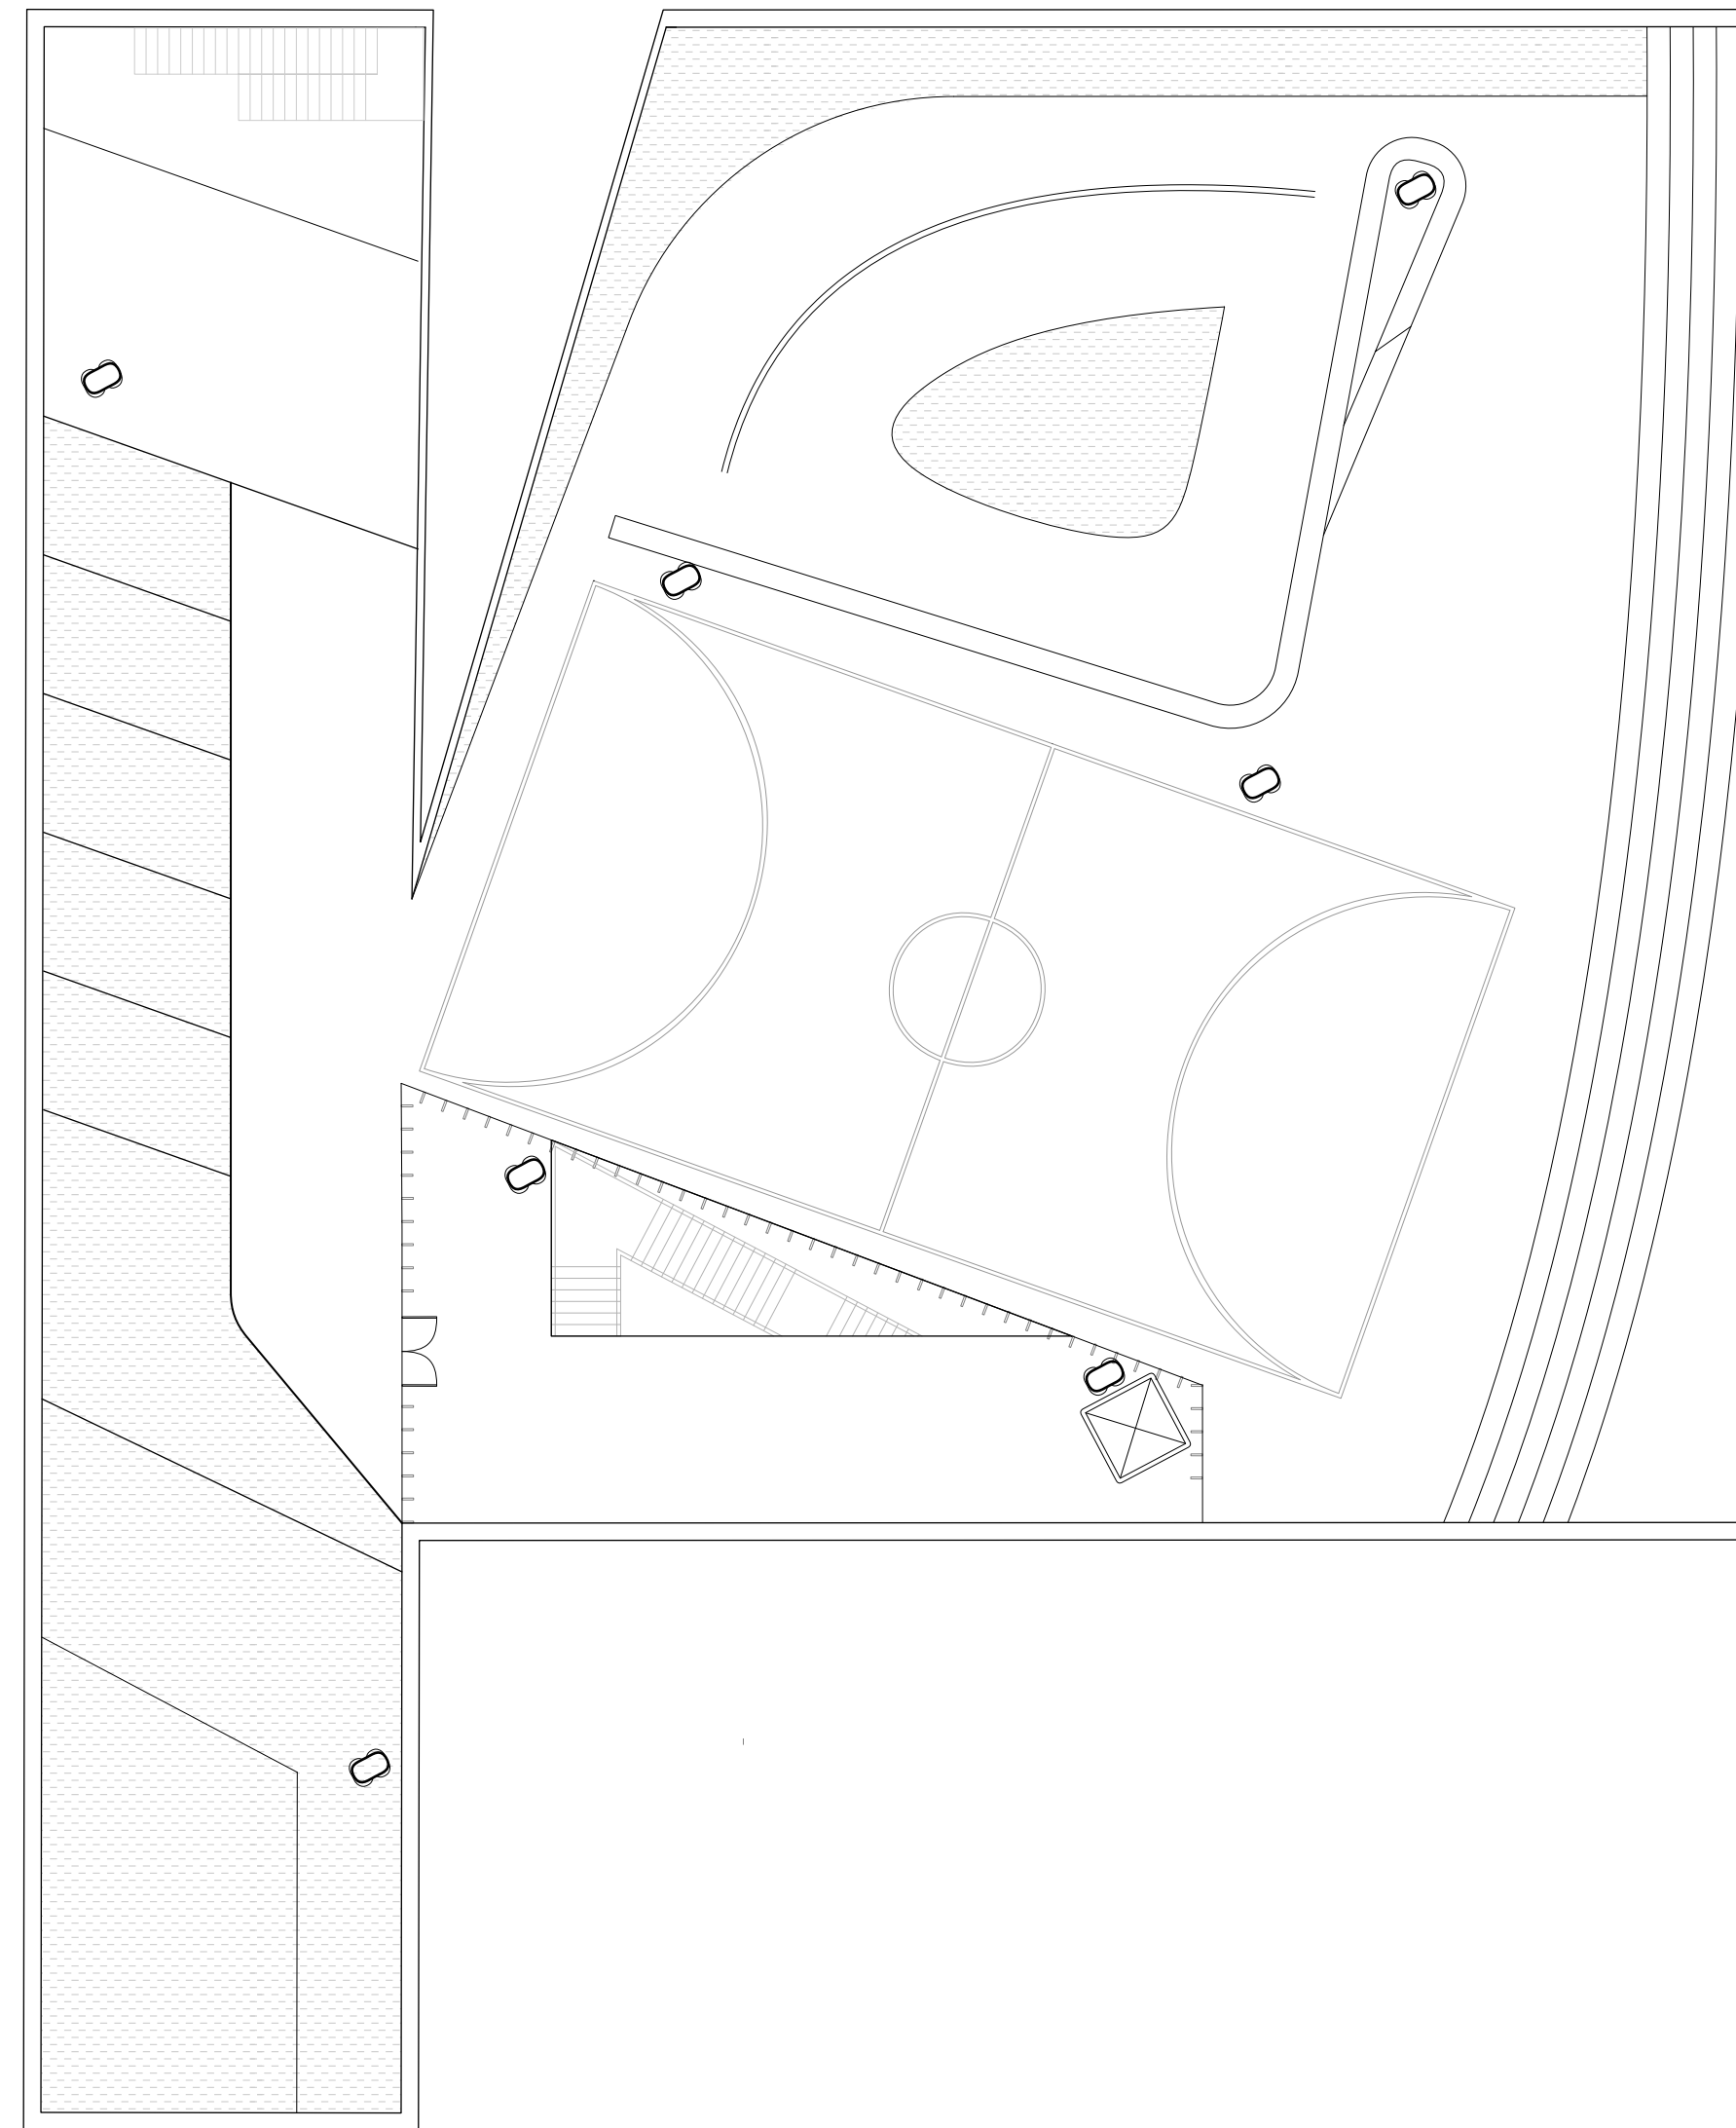

Level 05\_Rooftop

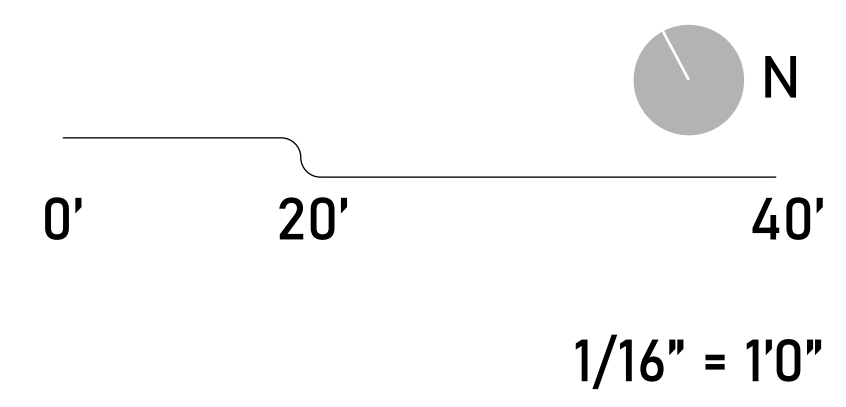




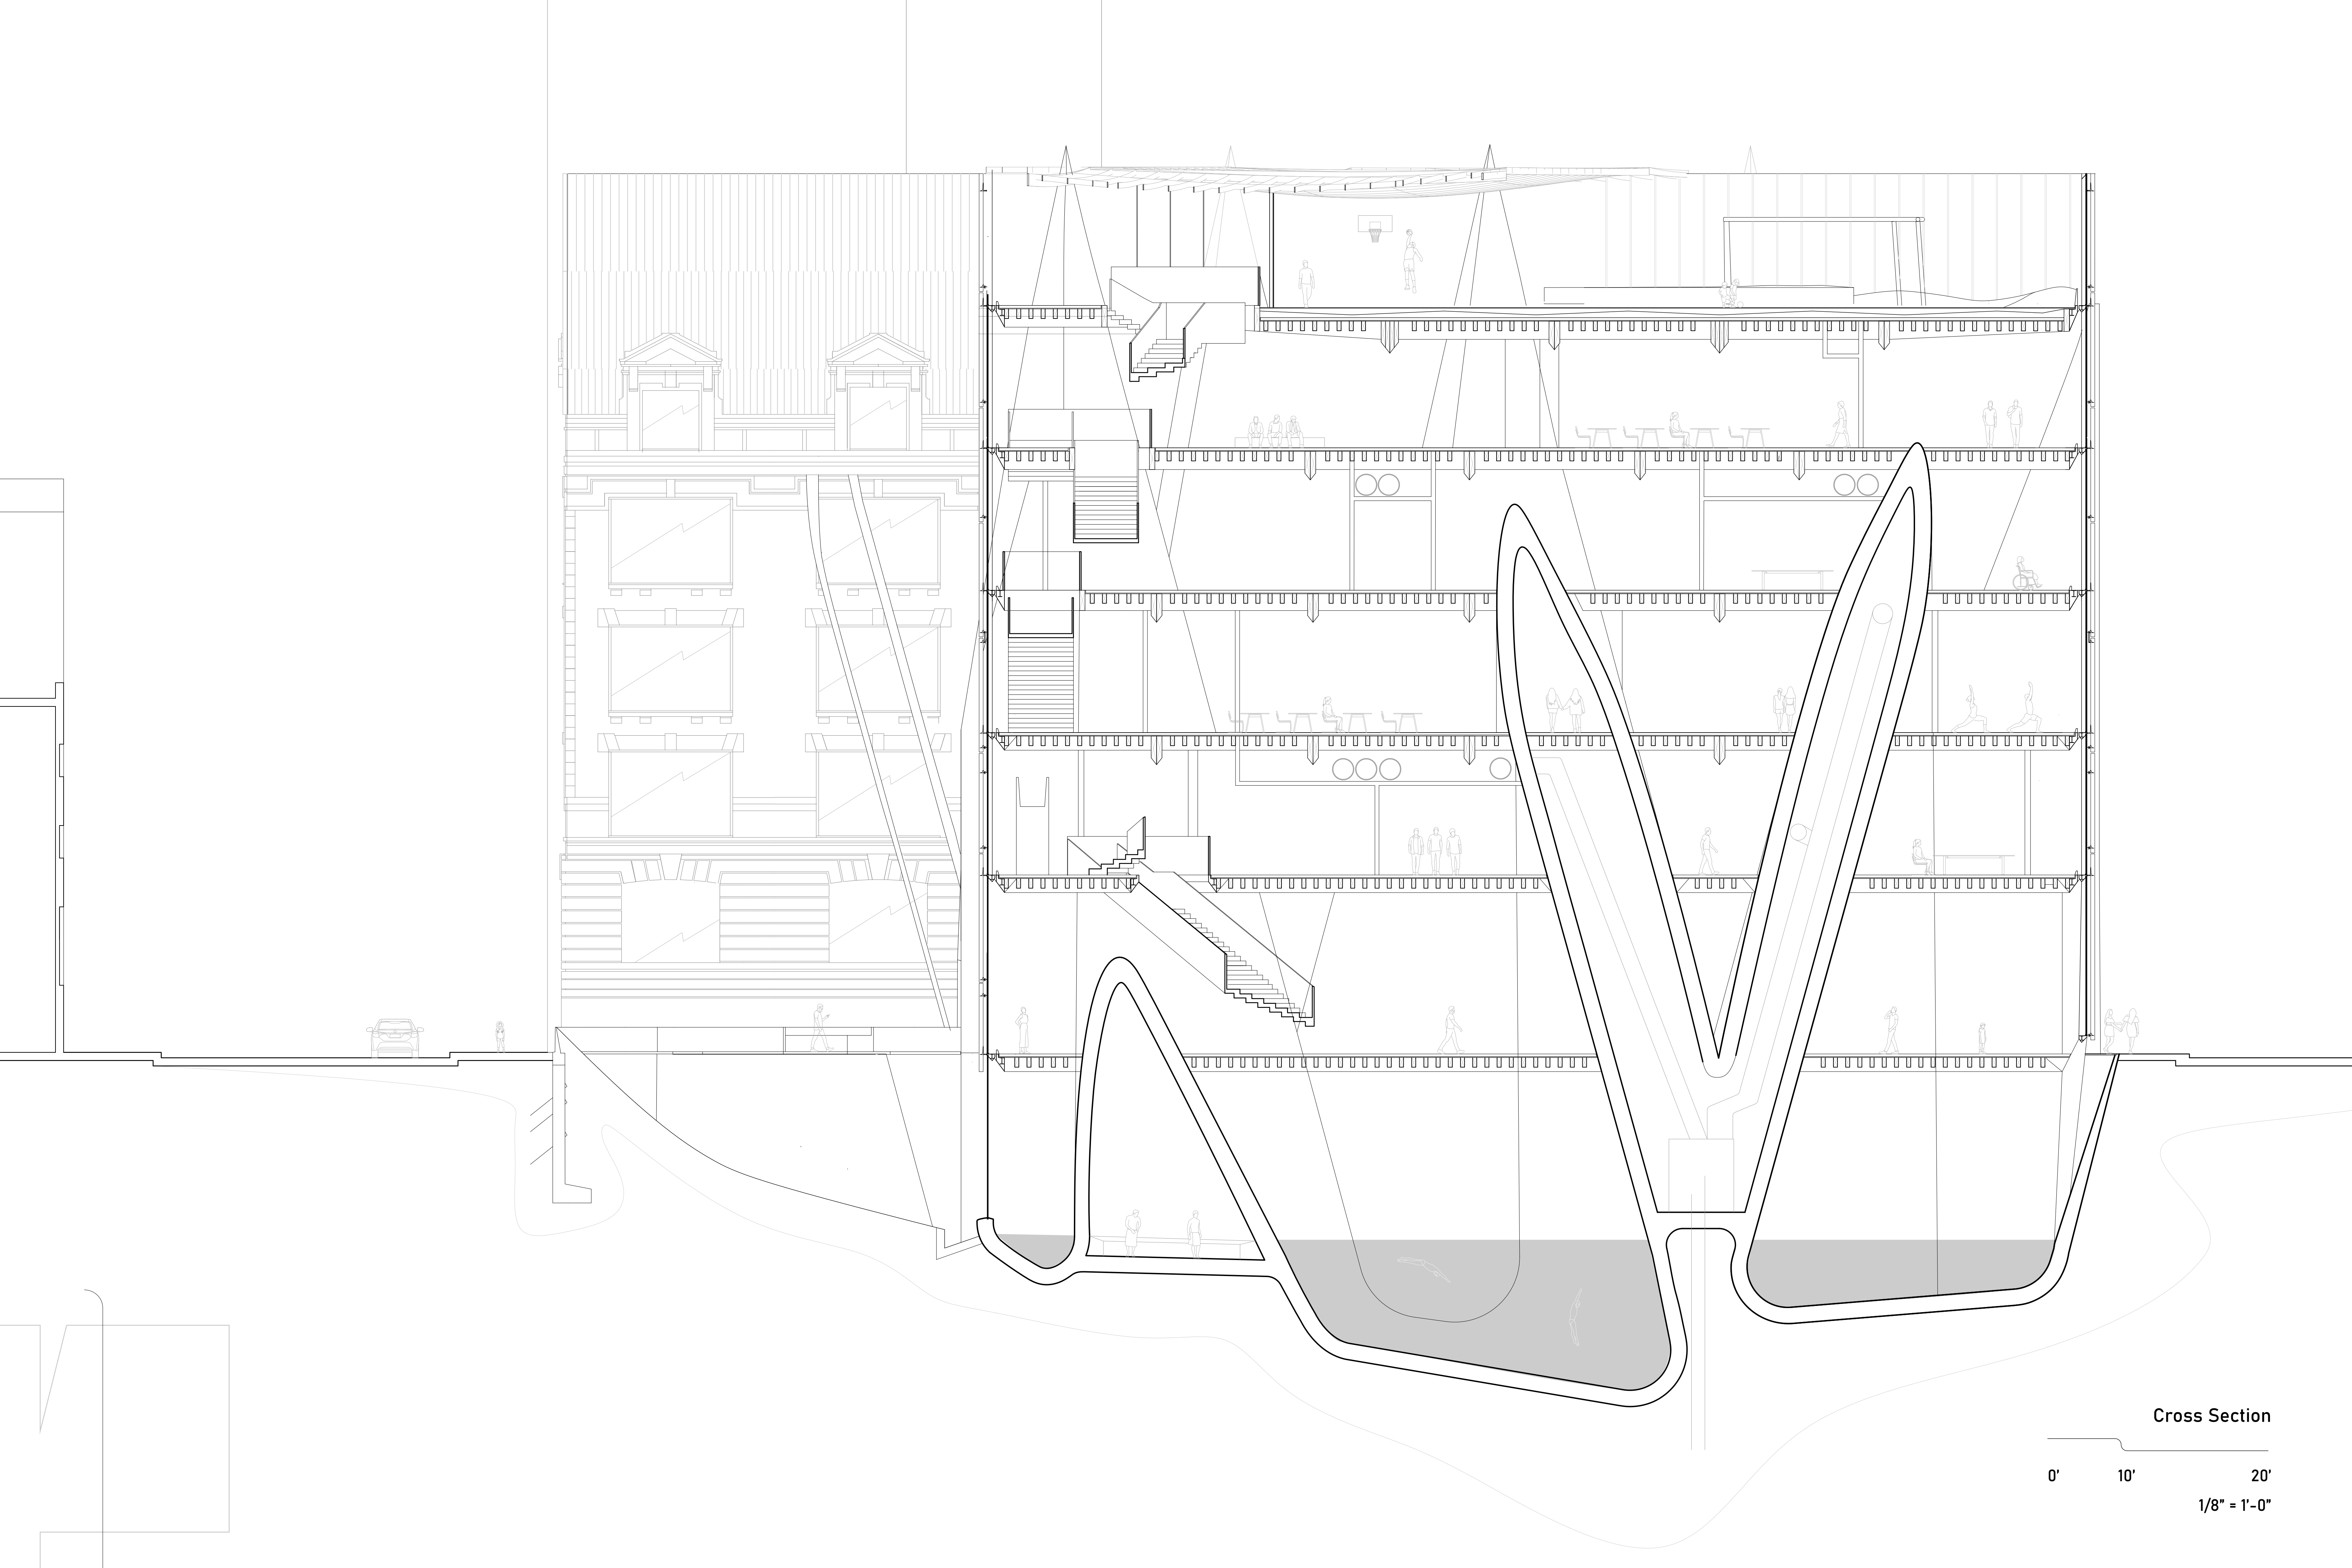

Cross Section

0' 10' 20'  
1/8" = 1'-0"




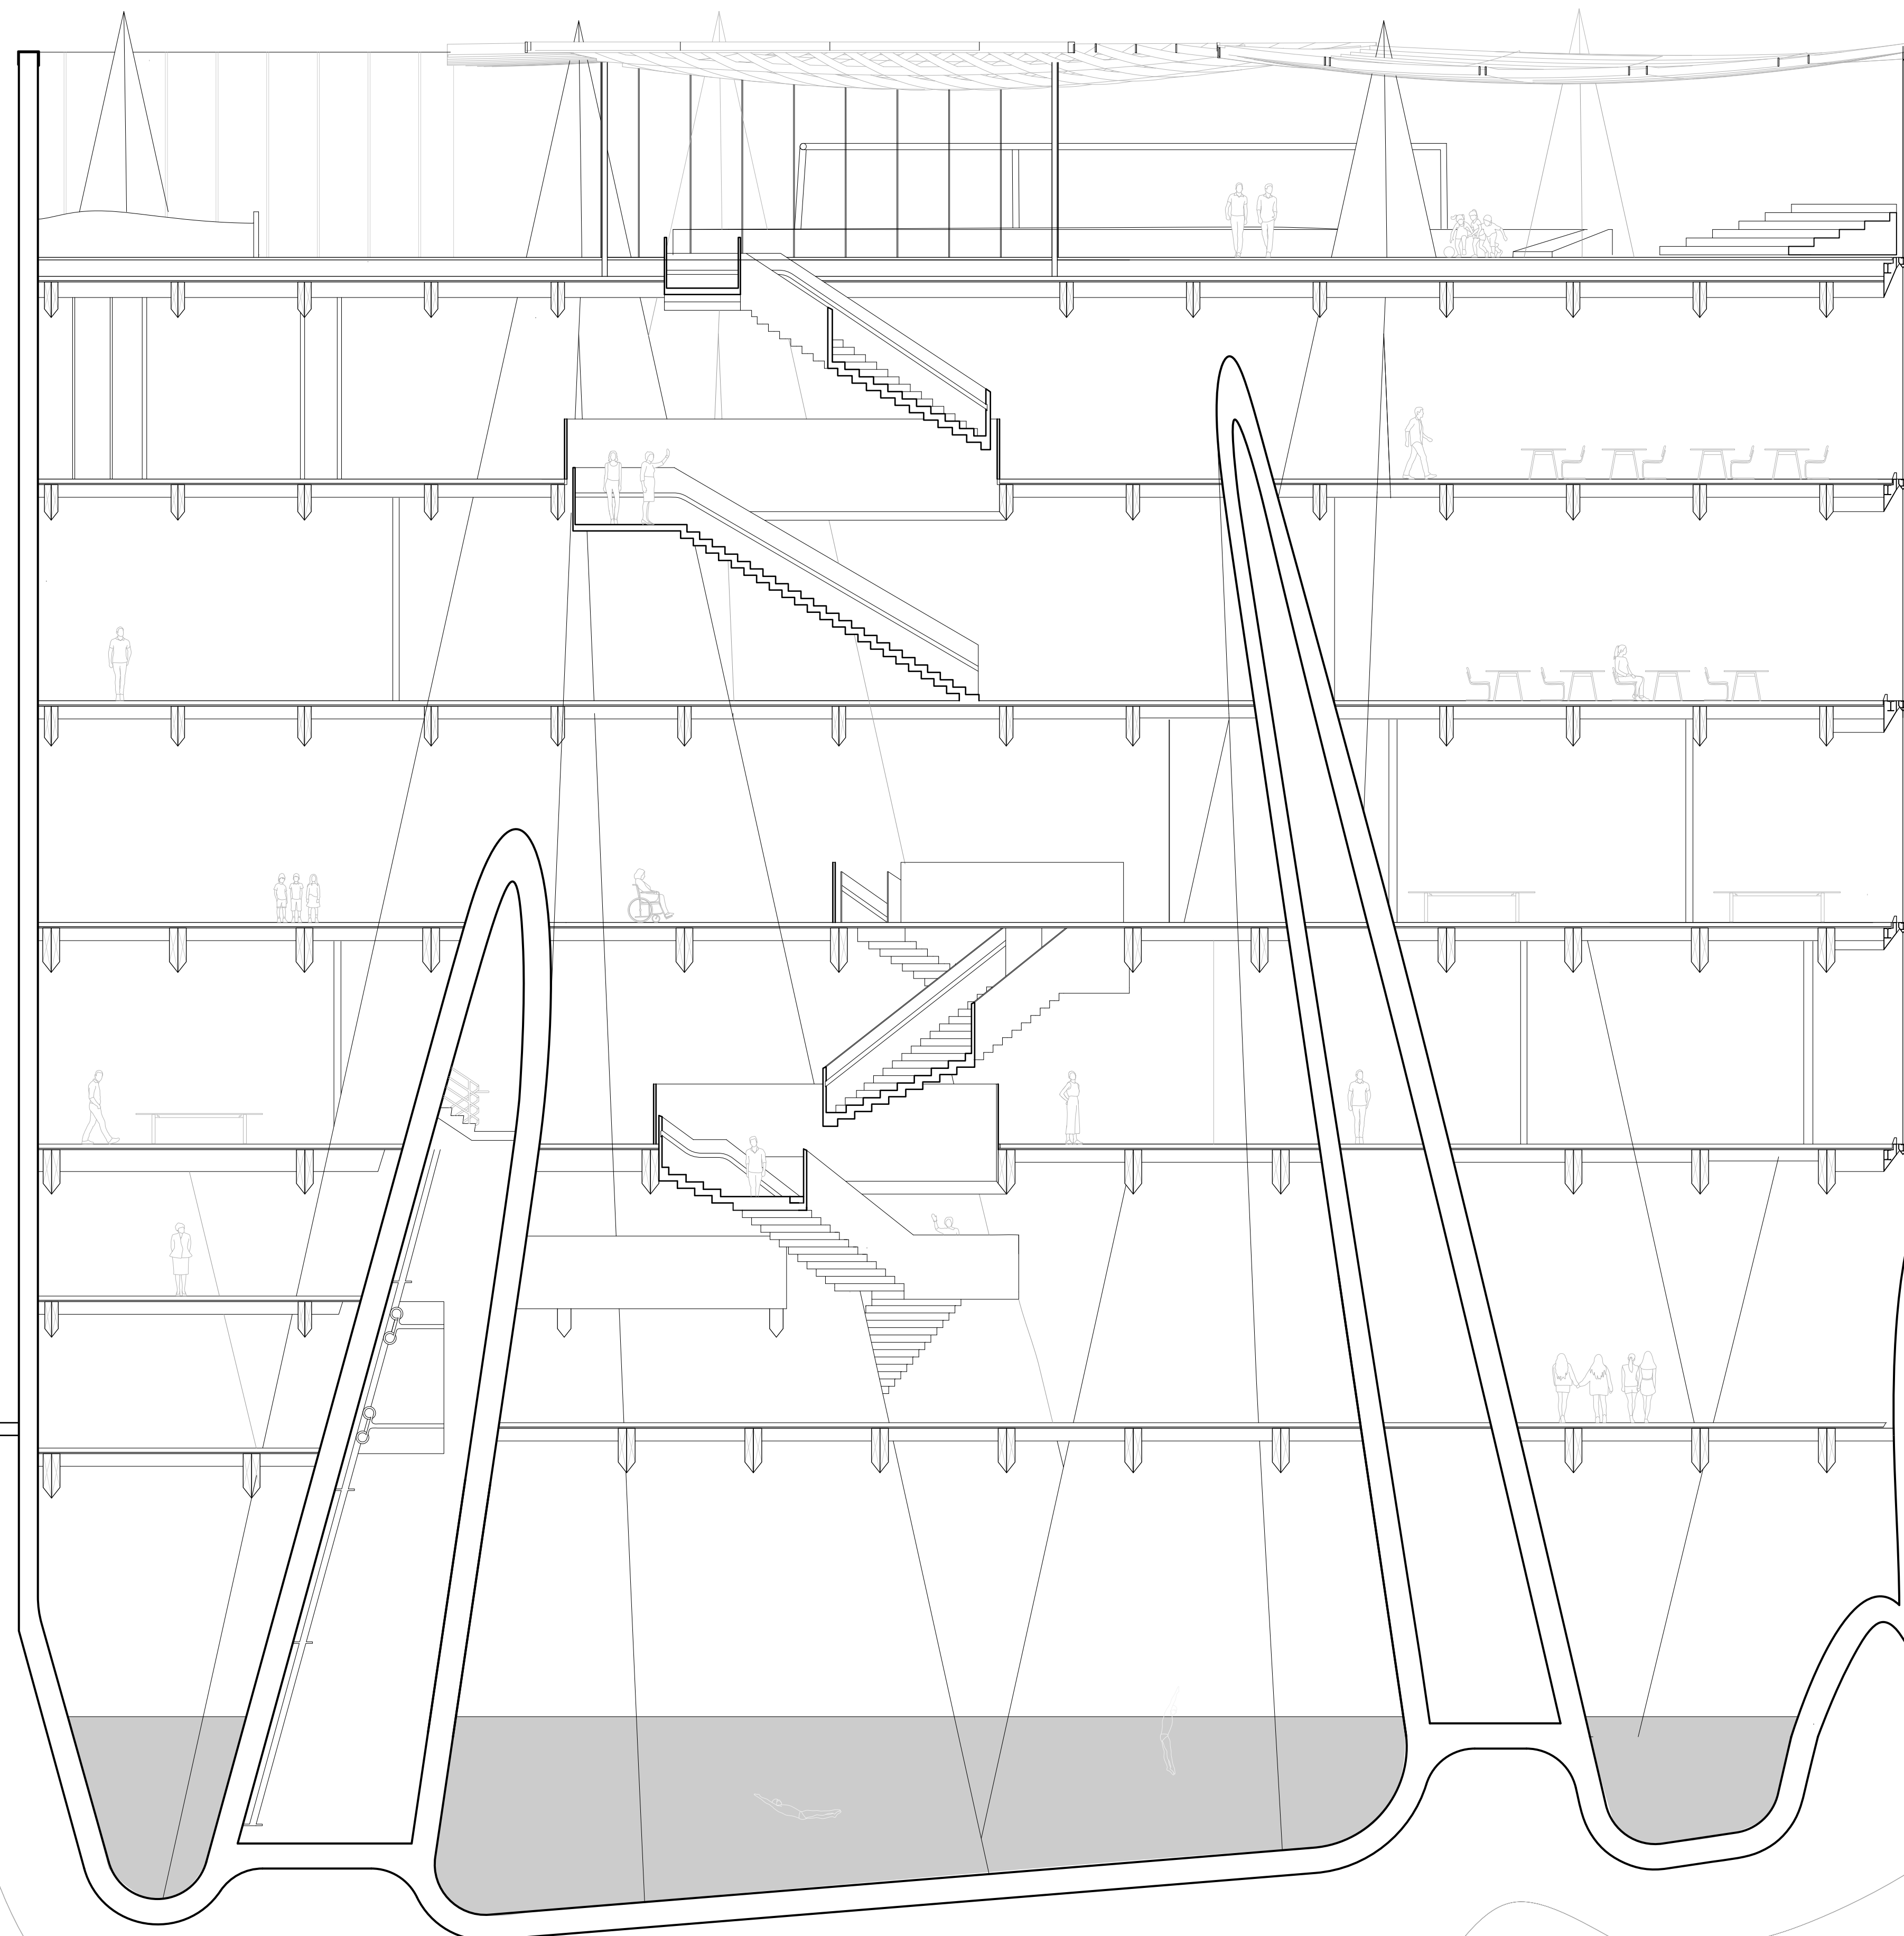

Longitudinal Section

0' 10' 20'  
1/8" = 1'-0"



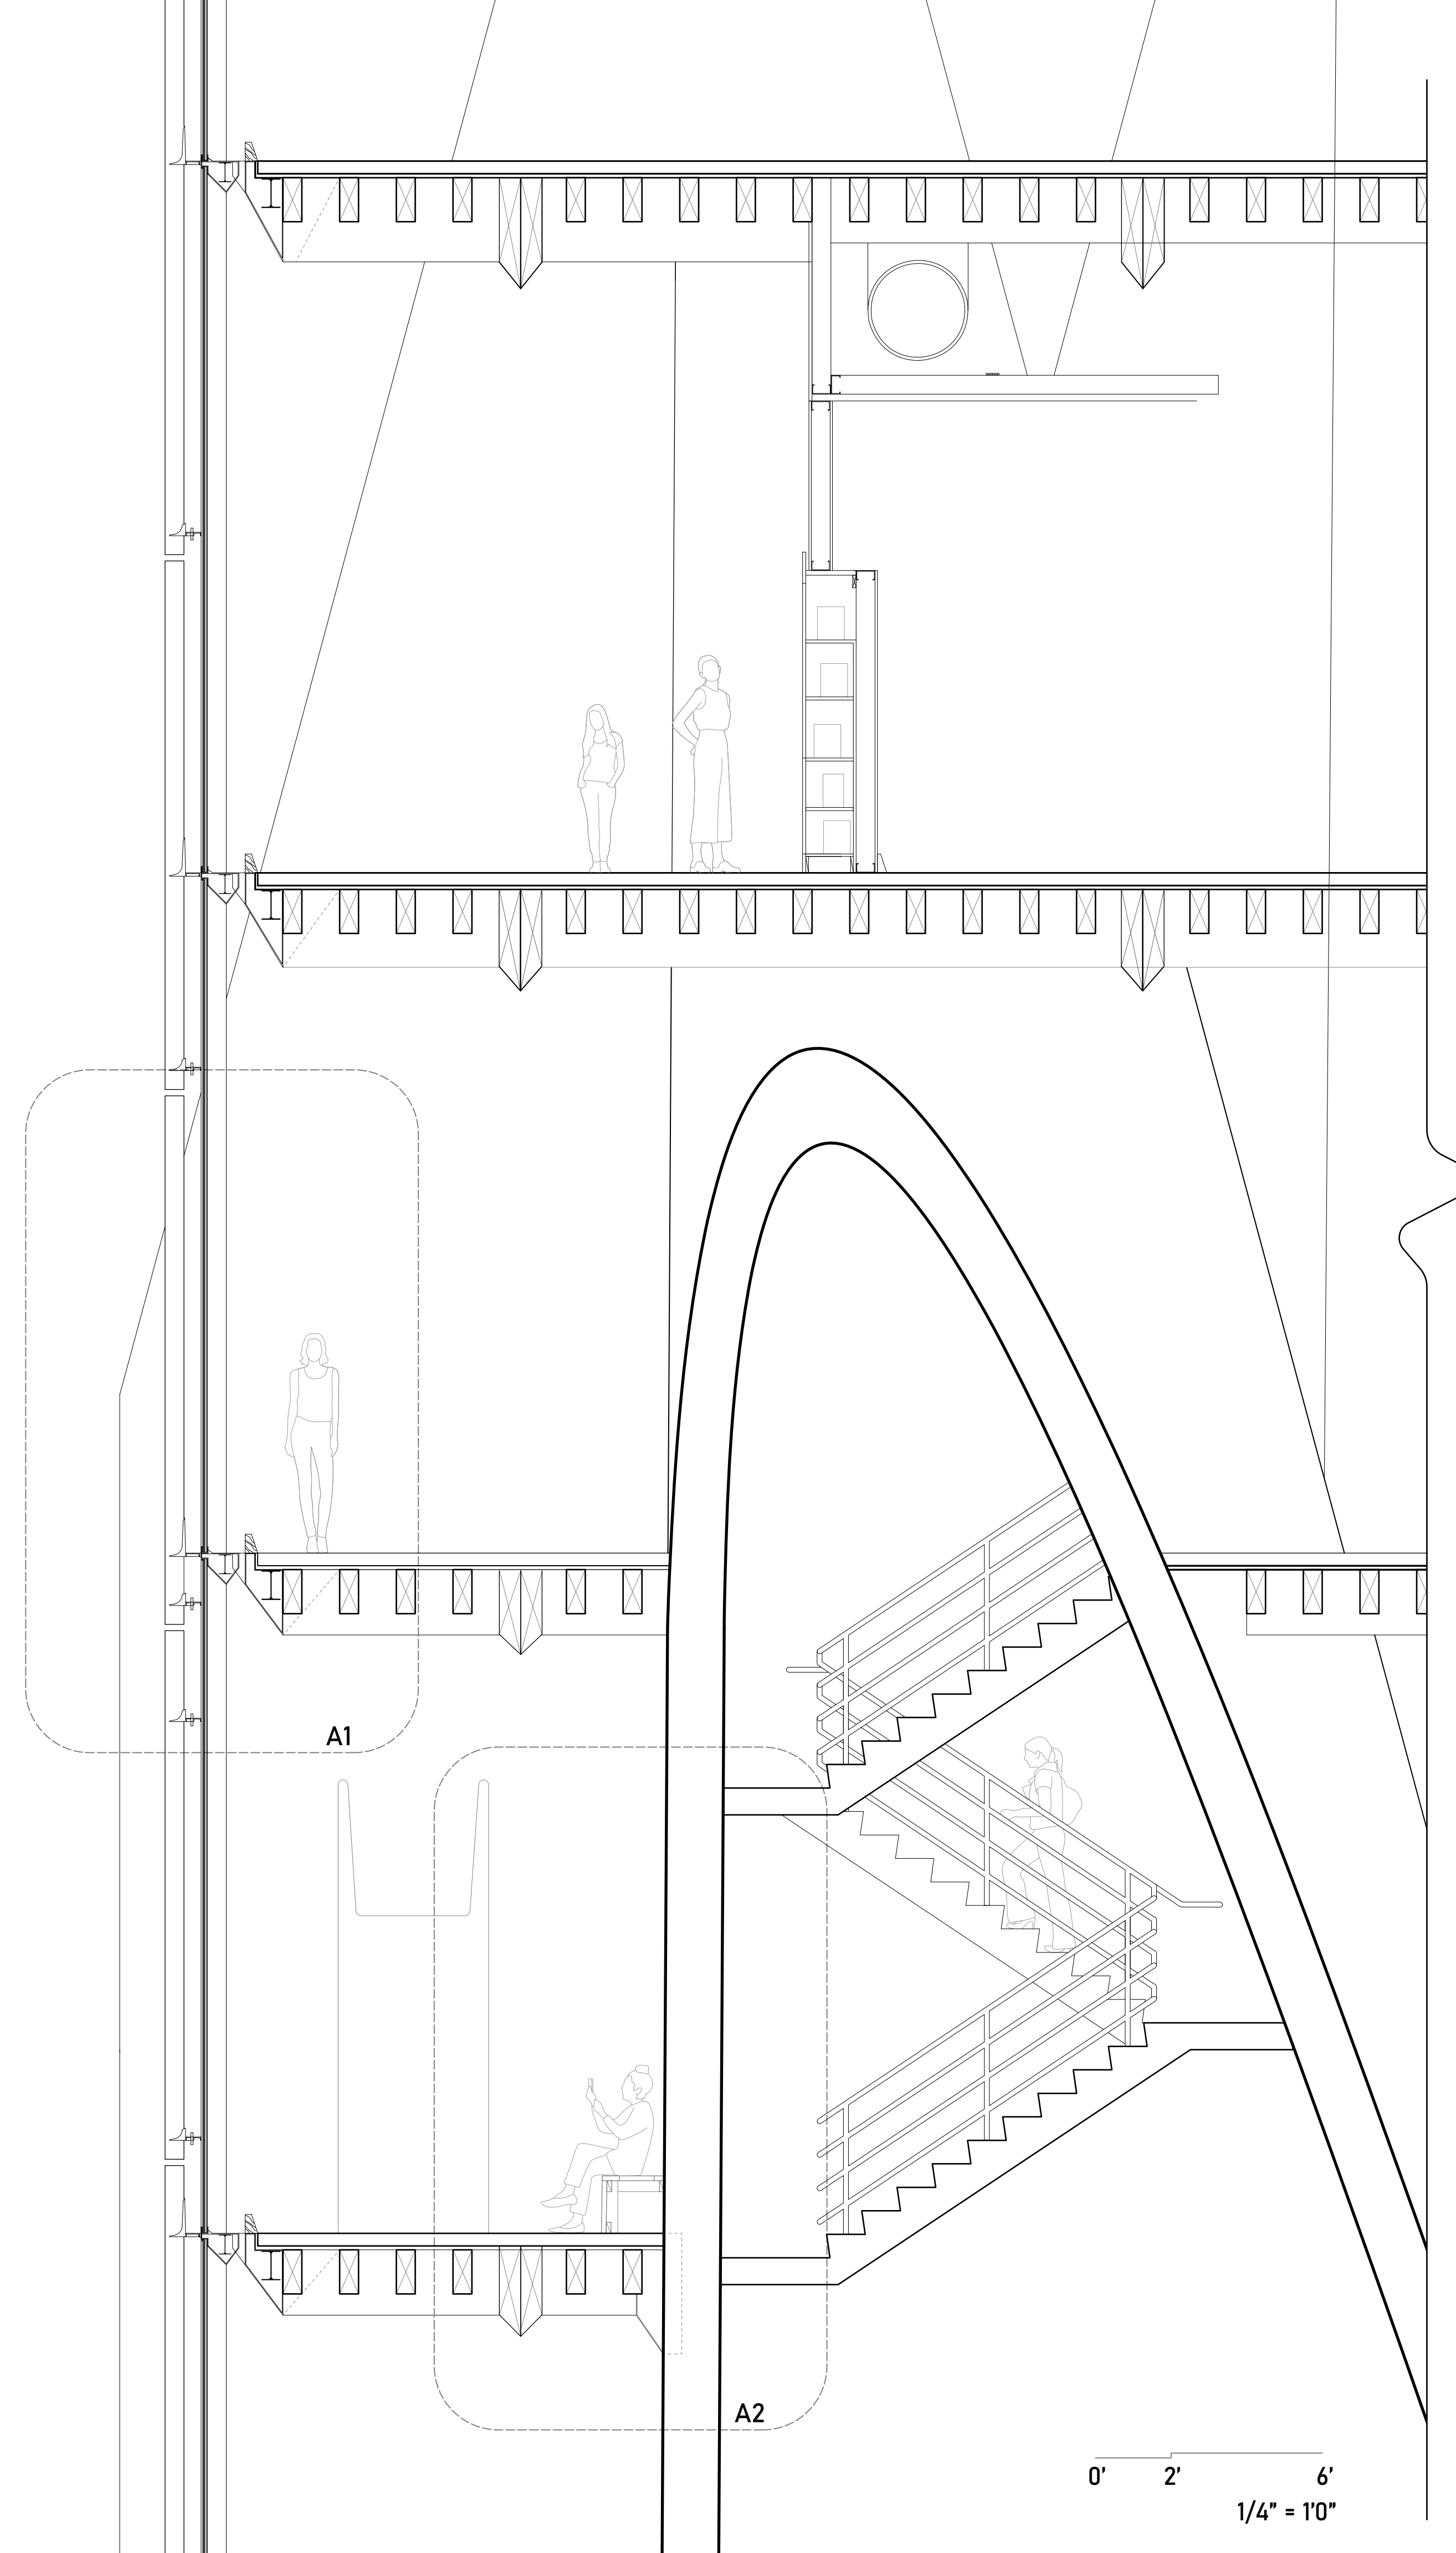

0' 2' 6'  
1/4" = 10"



