







ADVANCED CURTAIN WALL
Helena Pestana
Spring 2020

NATHAN SLATE JOSEPH



History Lesson #1, 2002
Pure color pigment on galvanized steel
36 x 36 x 2"

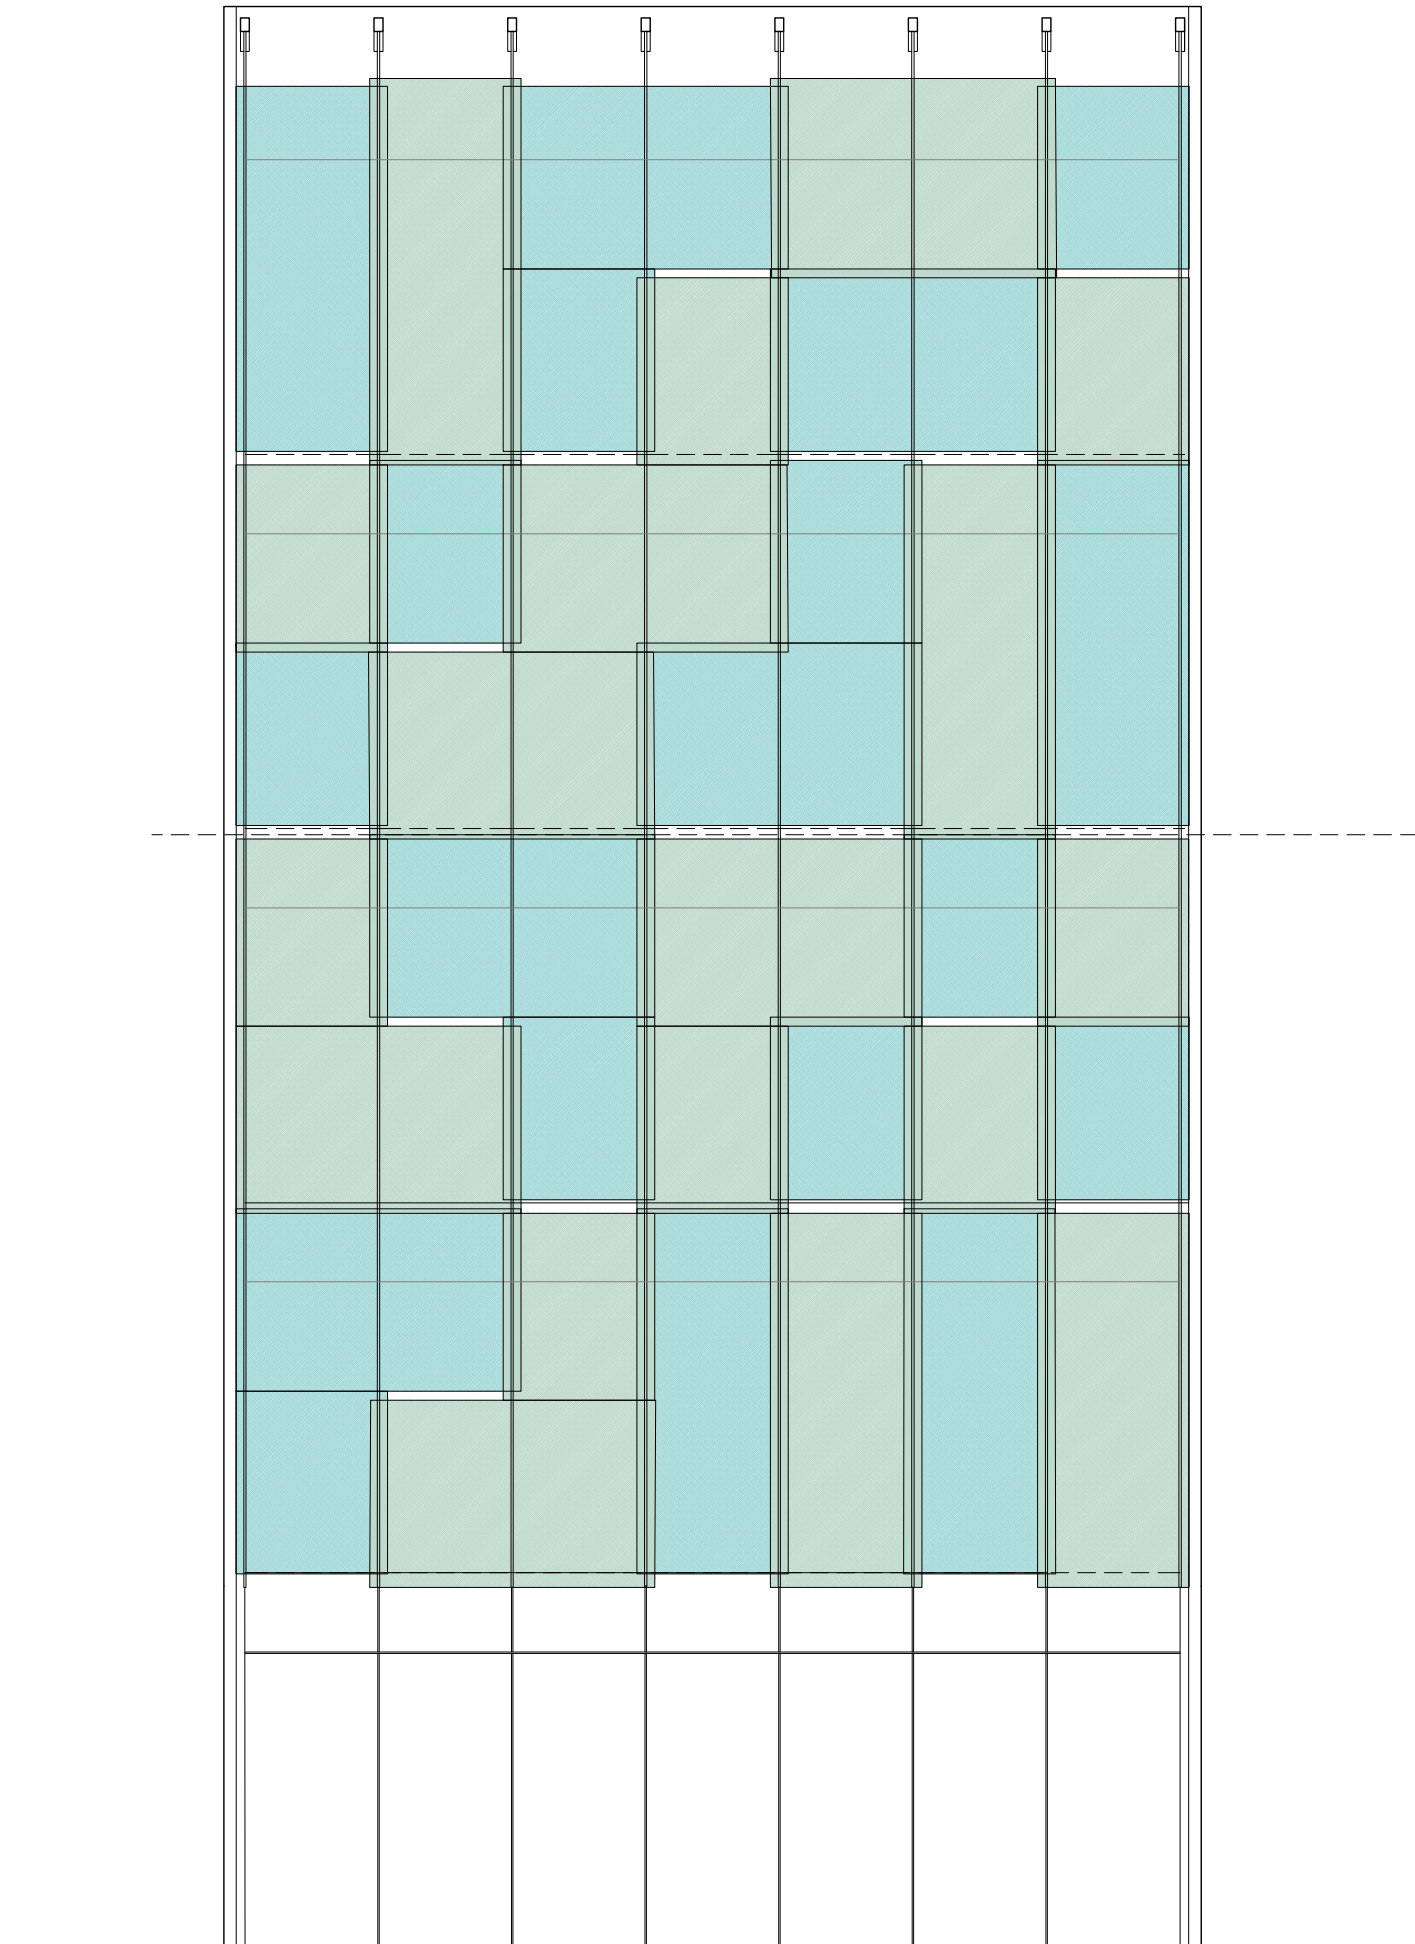


FULL BUILDING ELEVATION

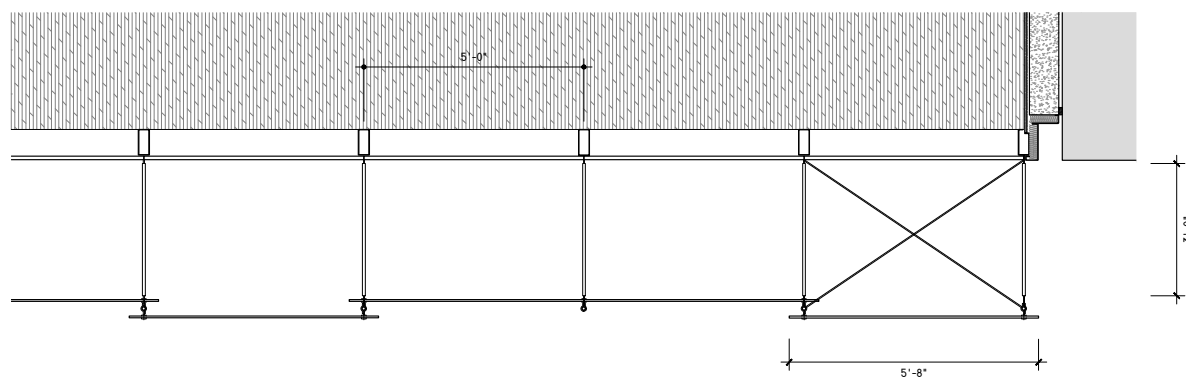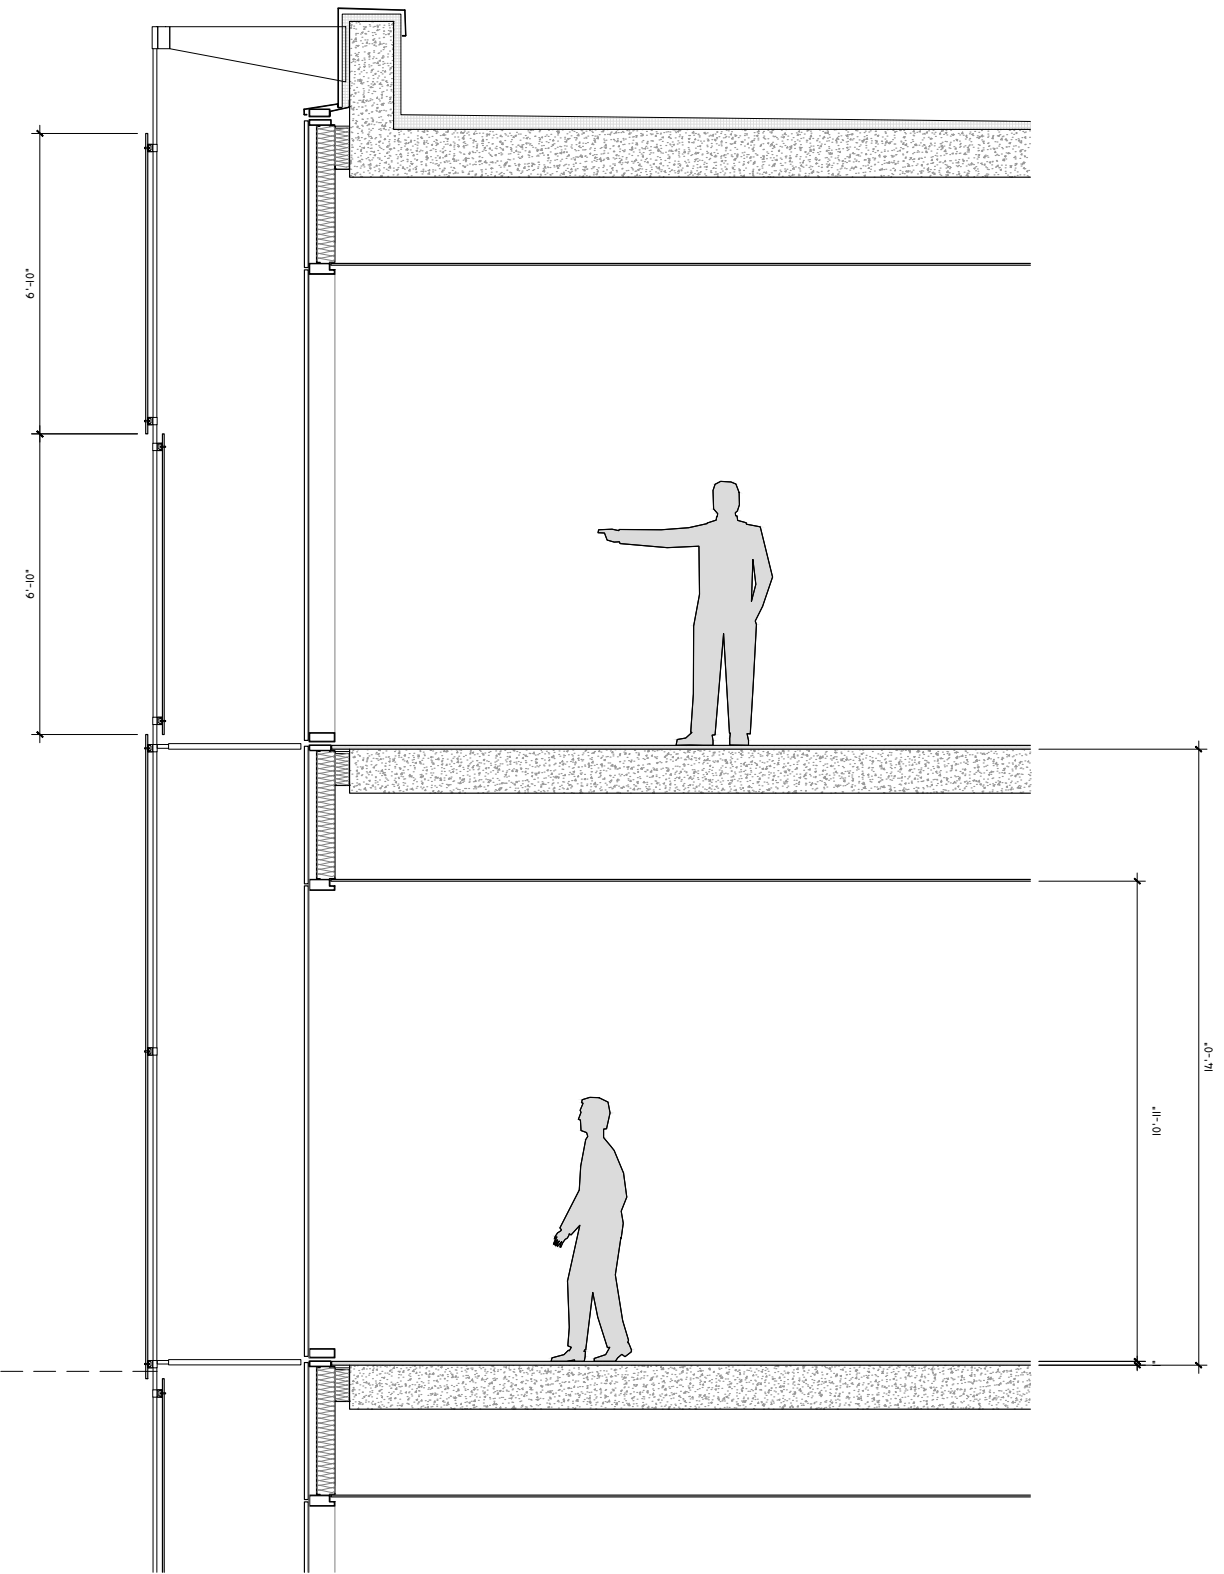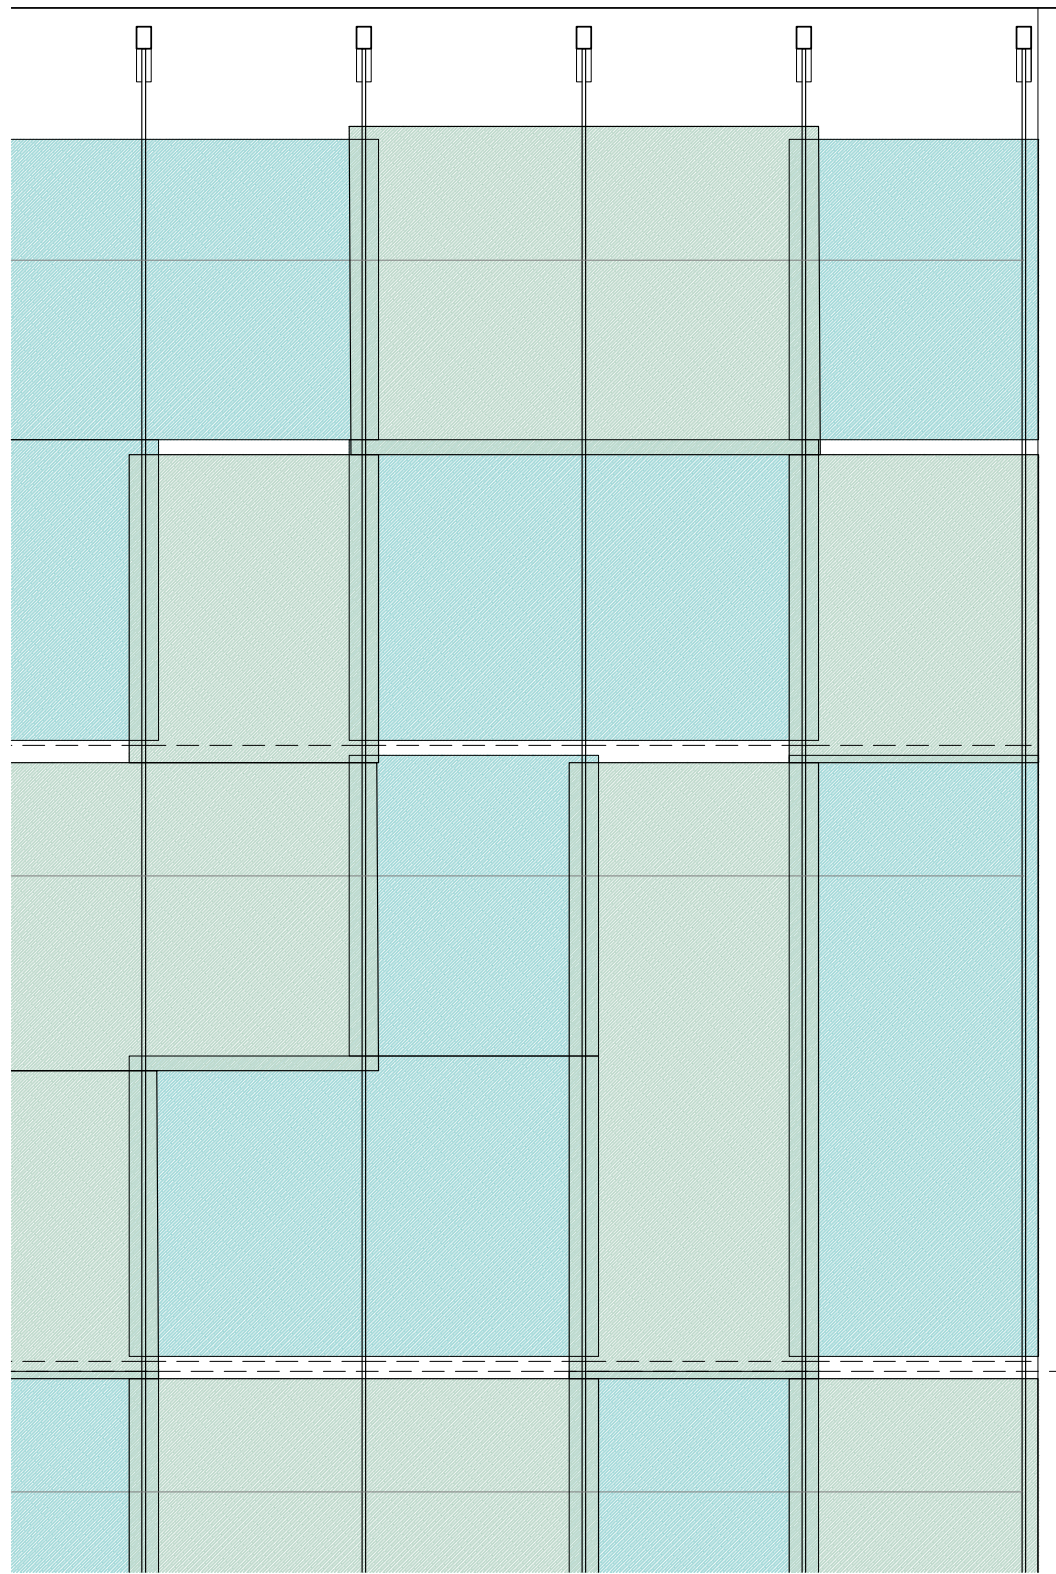


ROADMAP

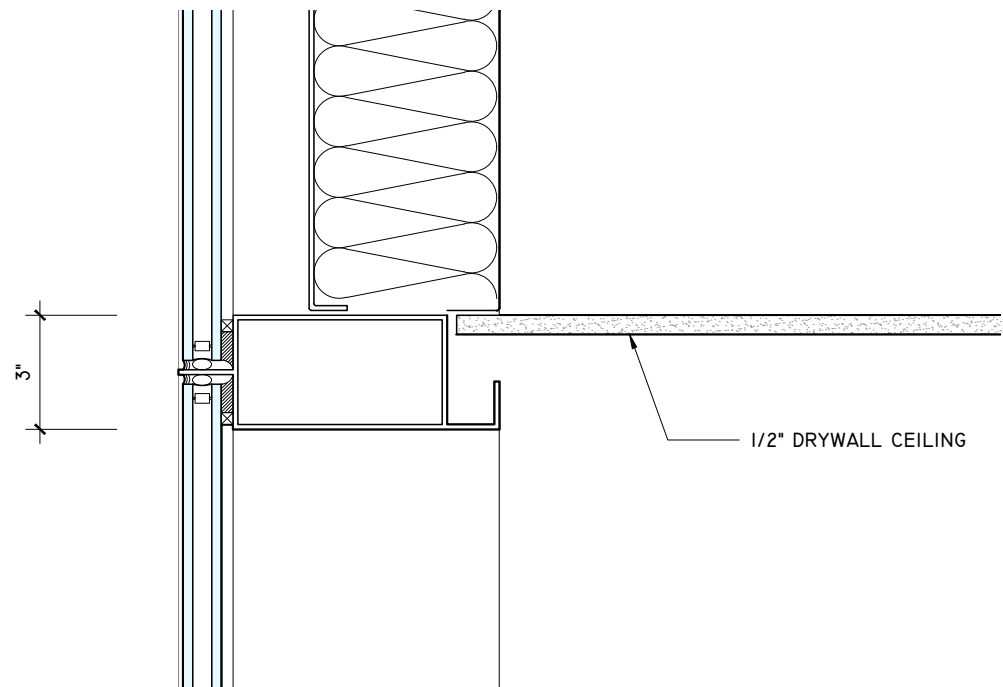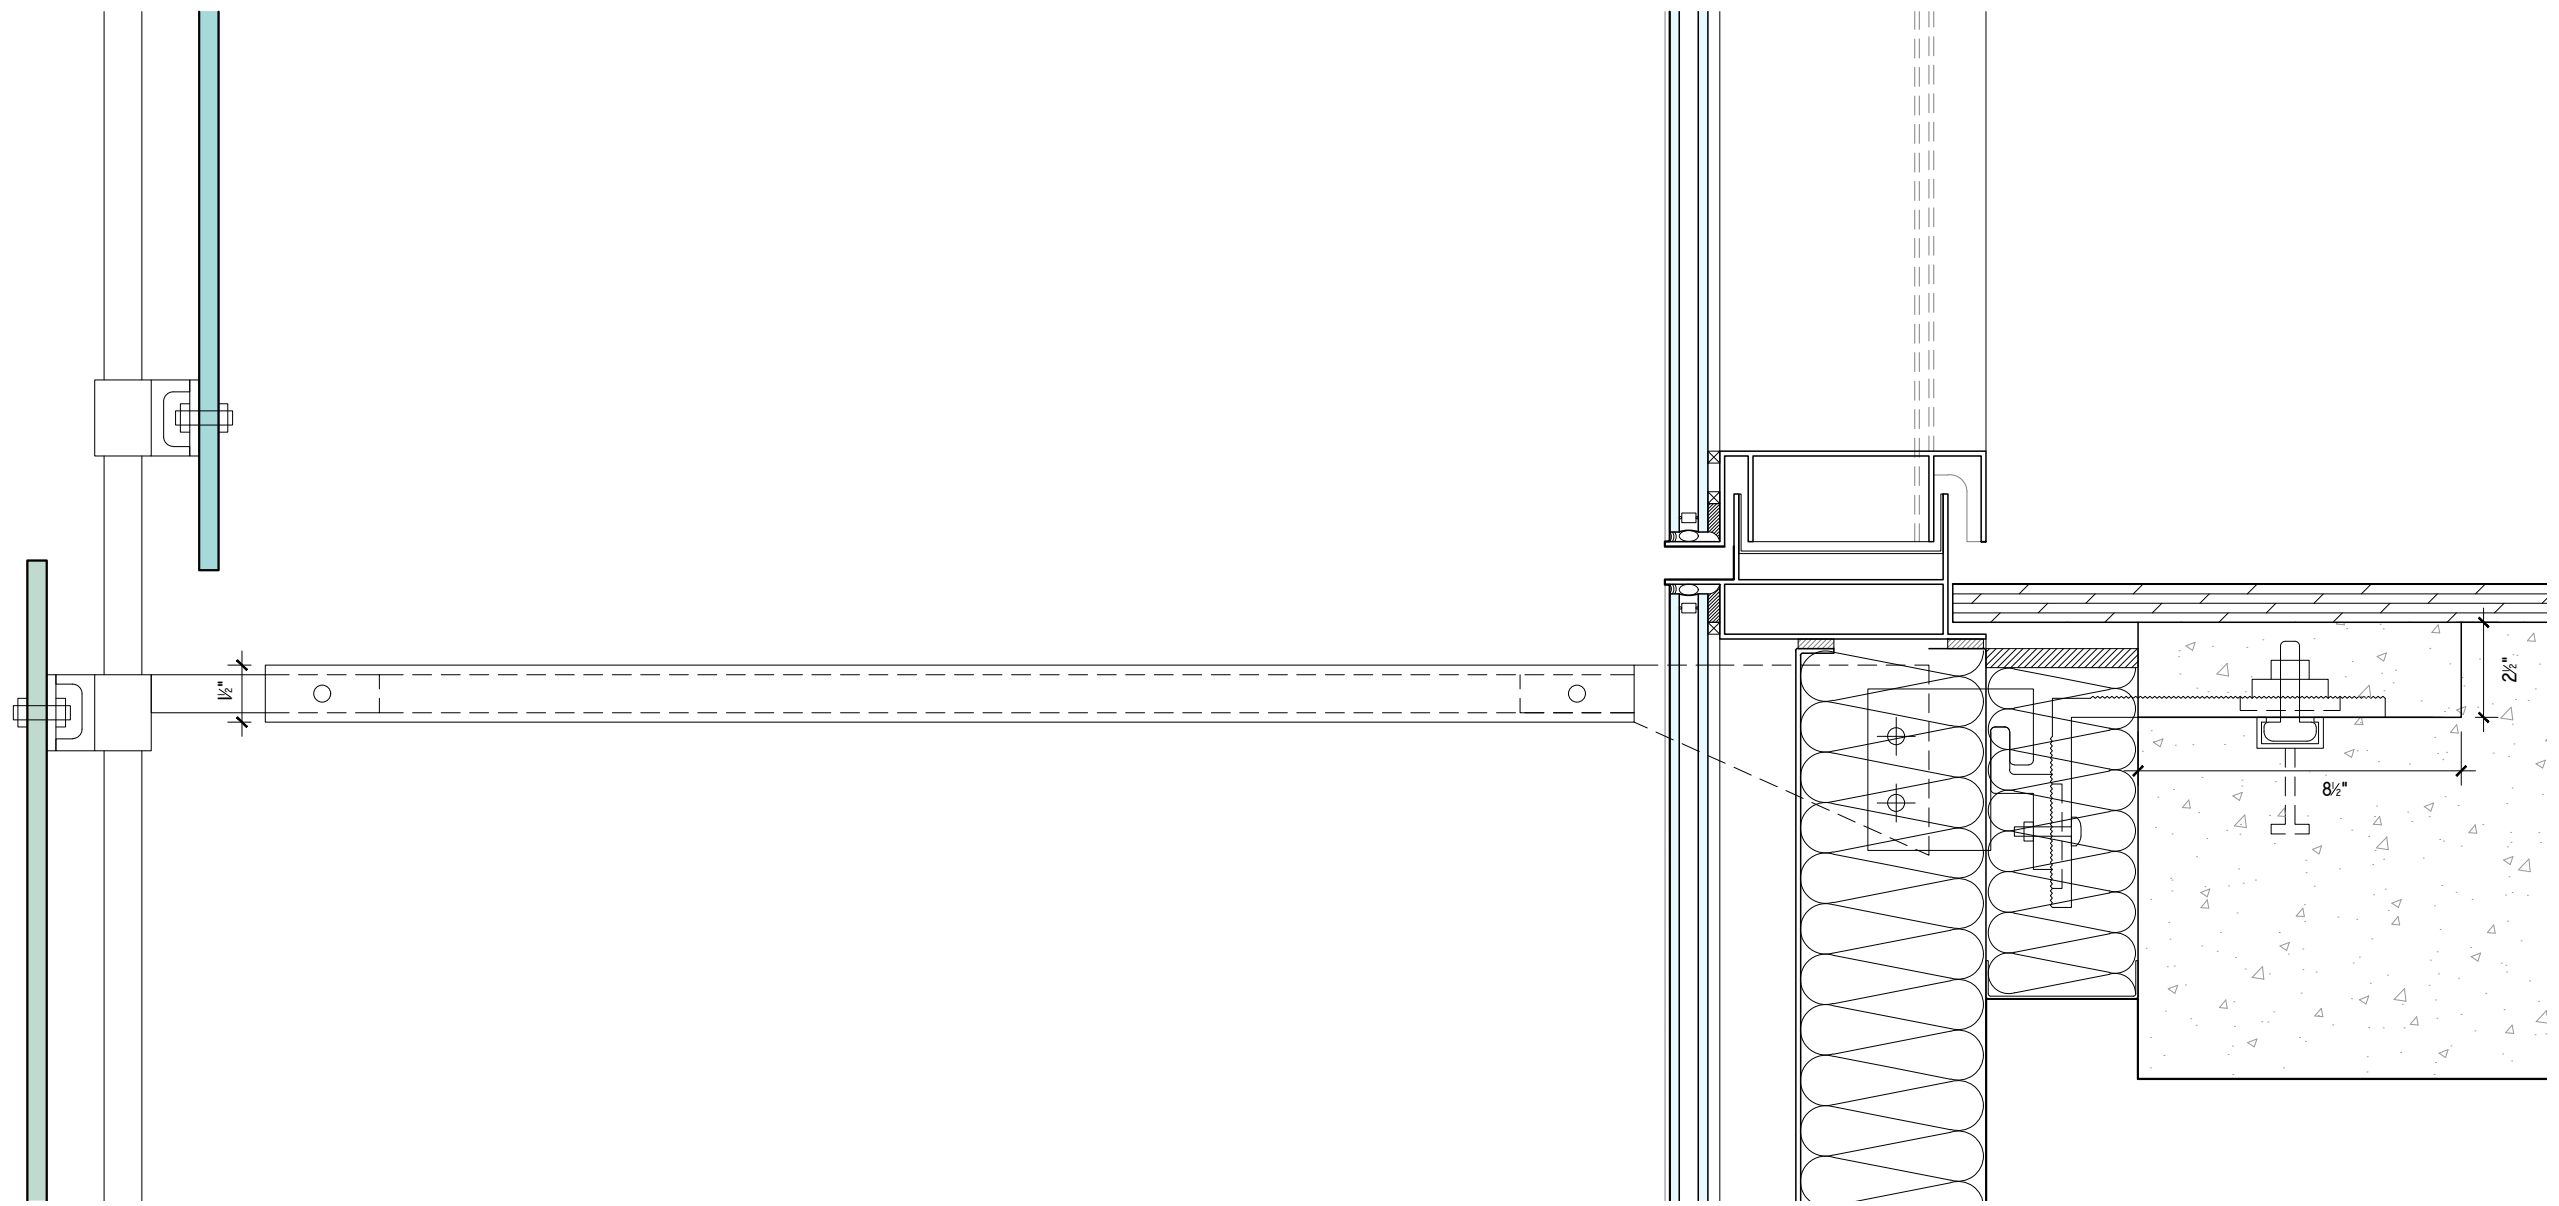

STACK JOINT AND TRANSOM DETAIL

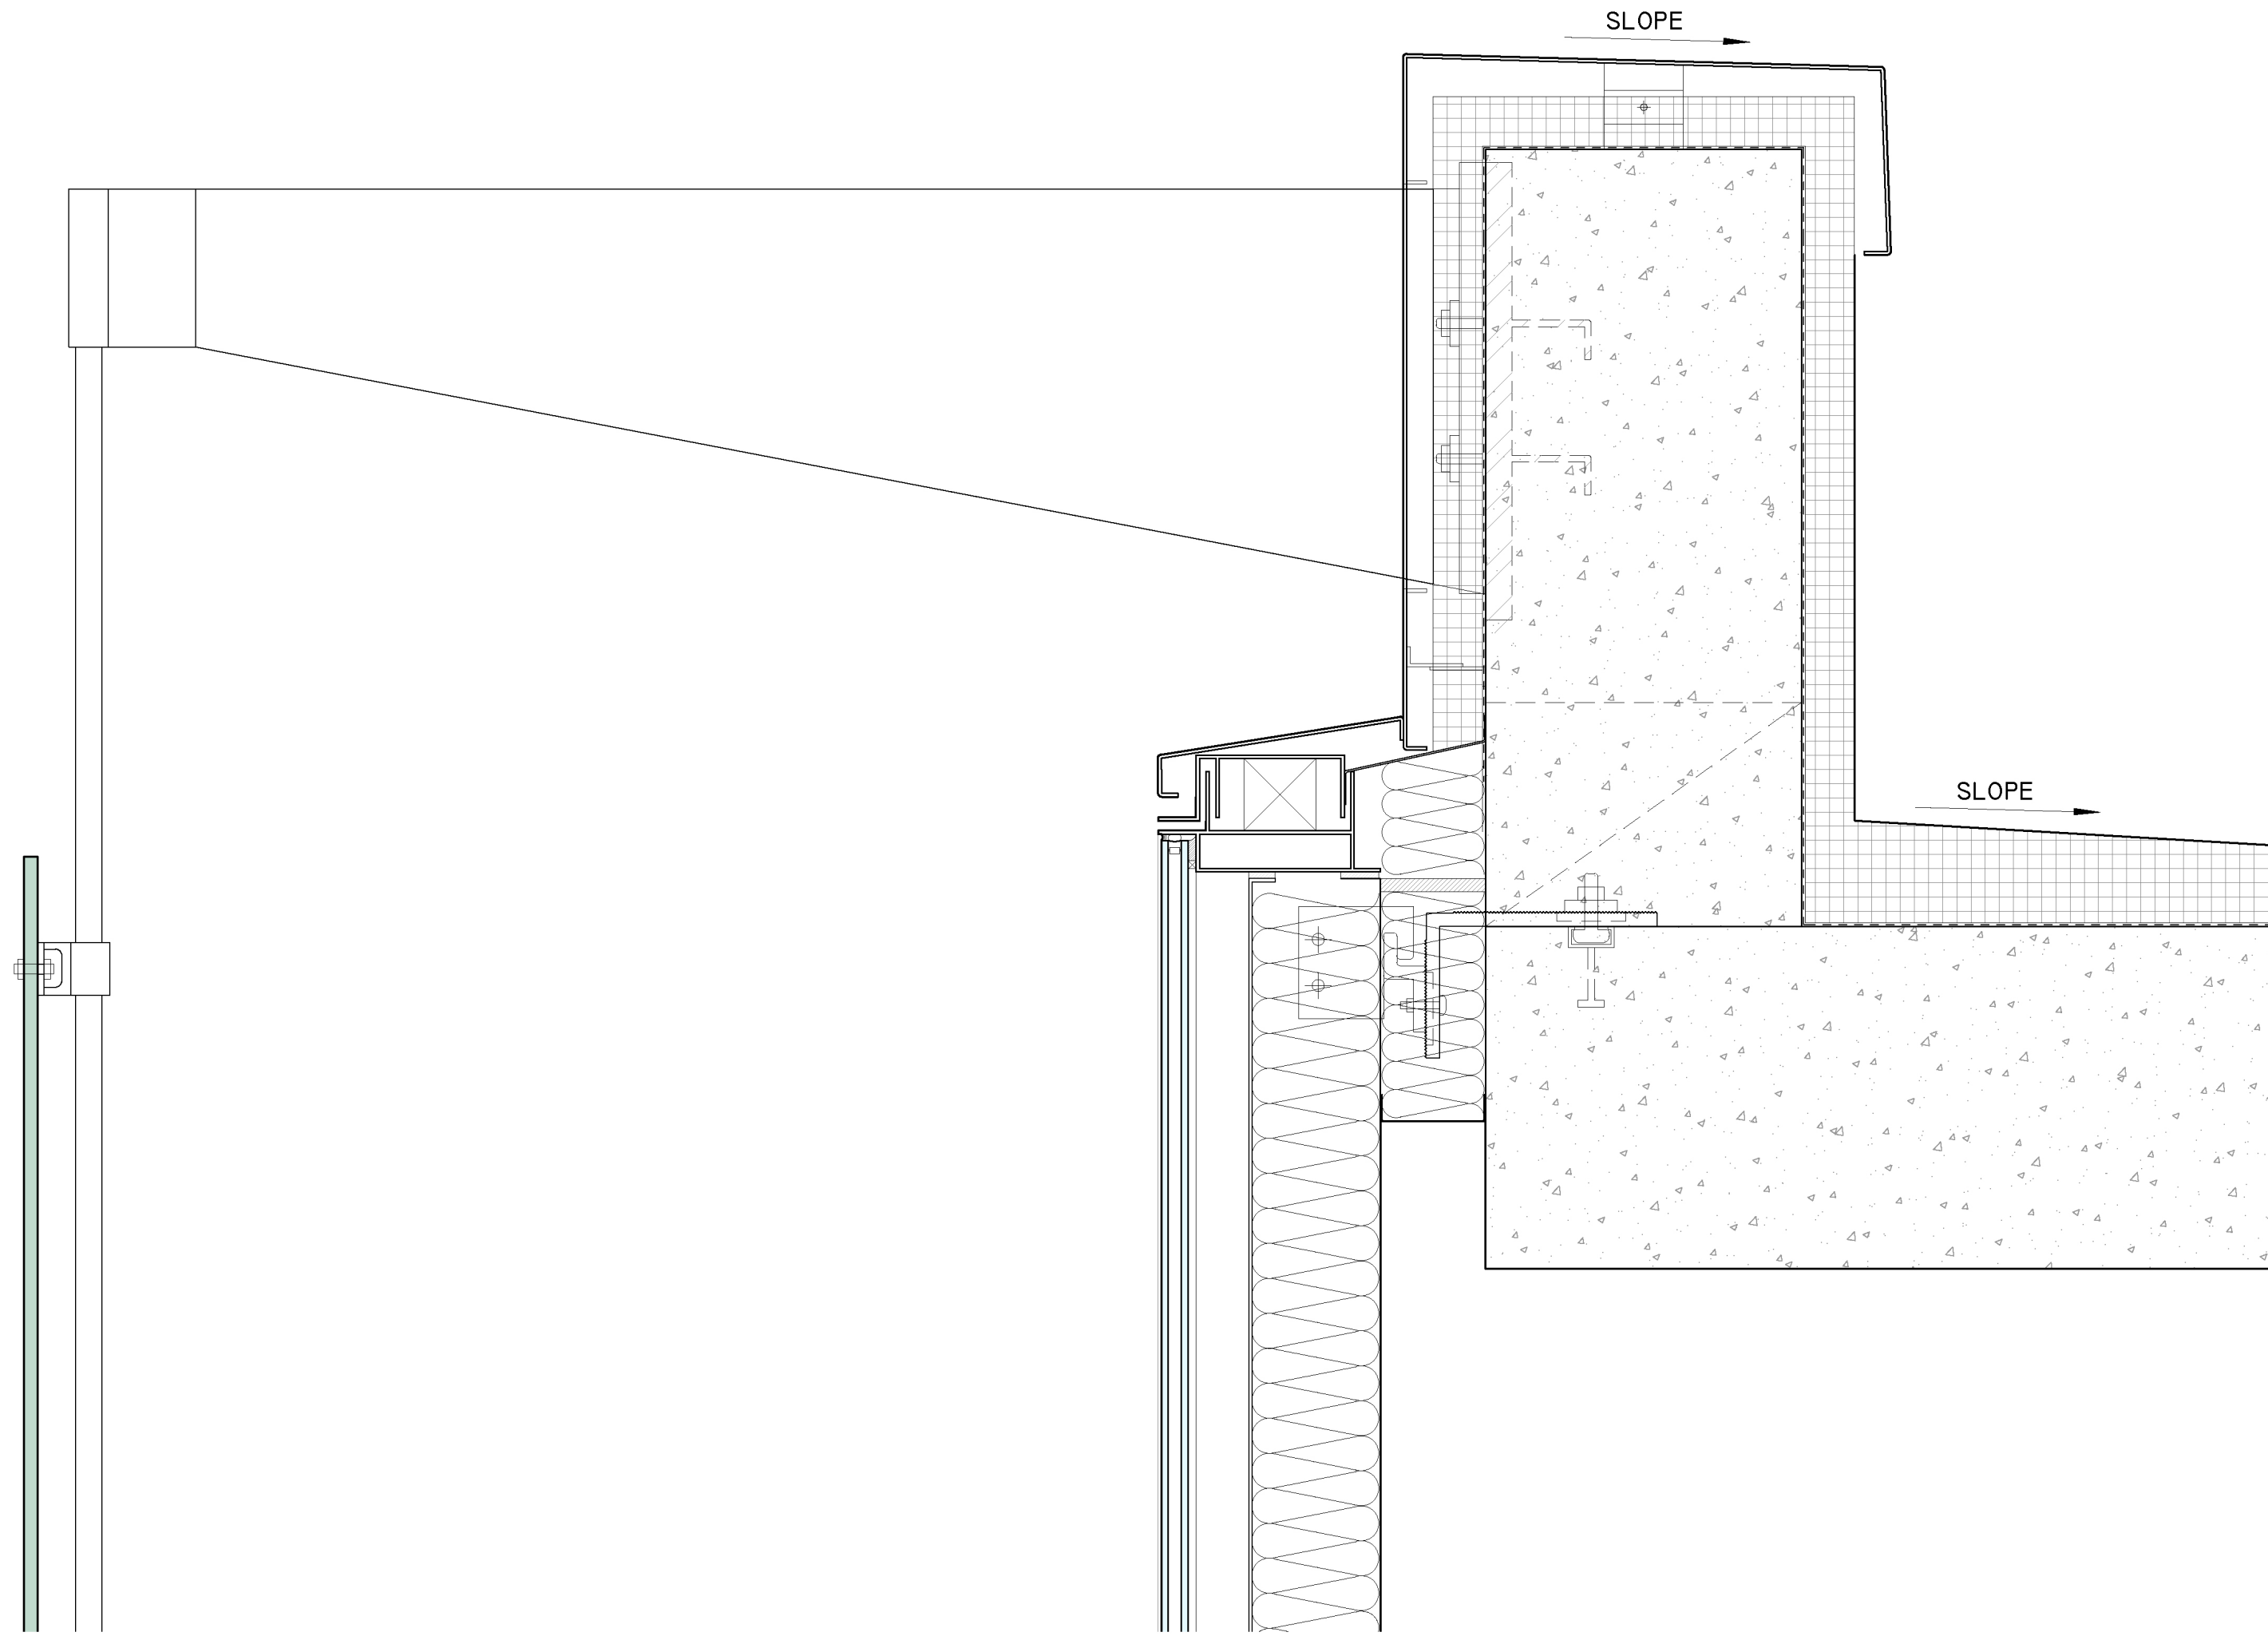



ROOF DETAIL

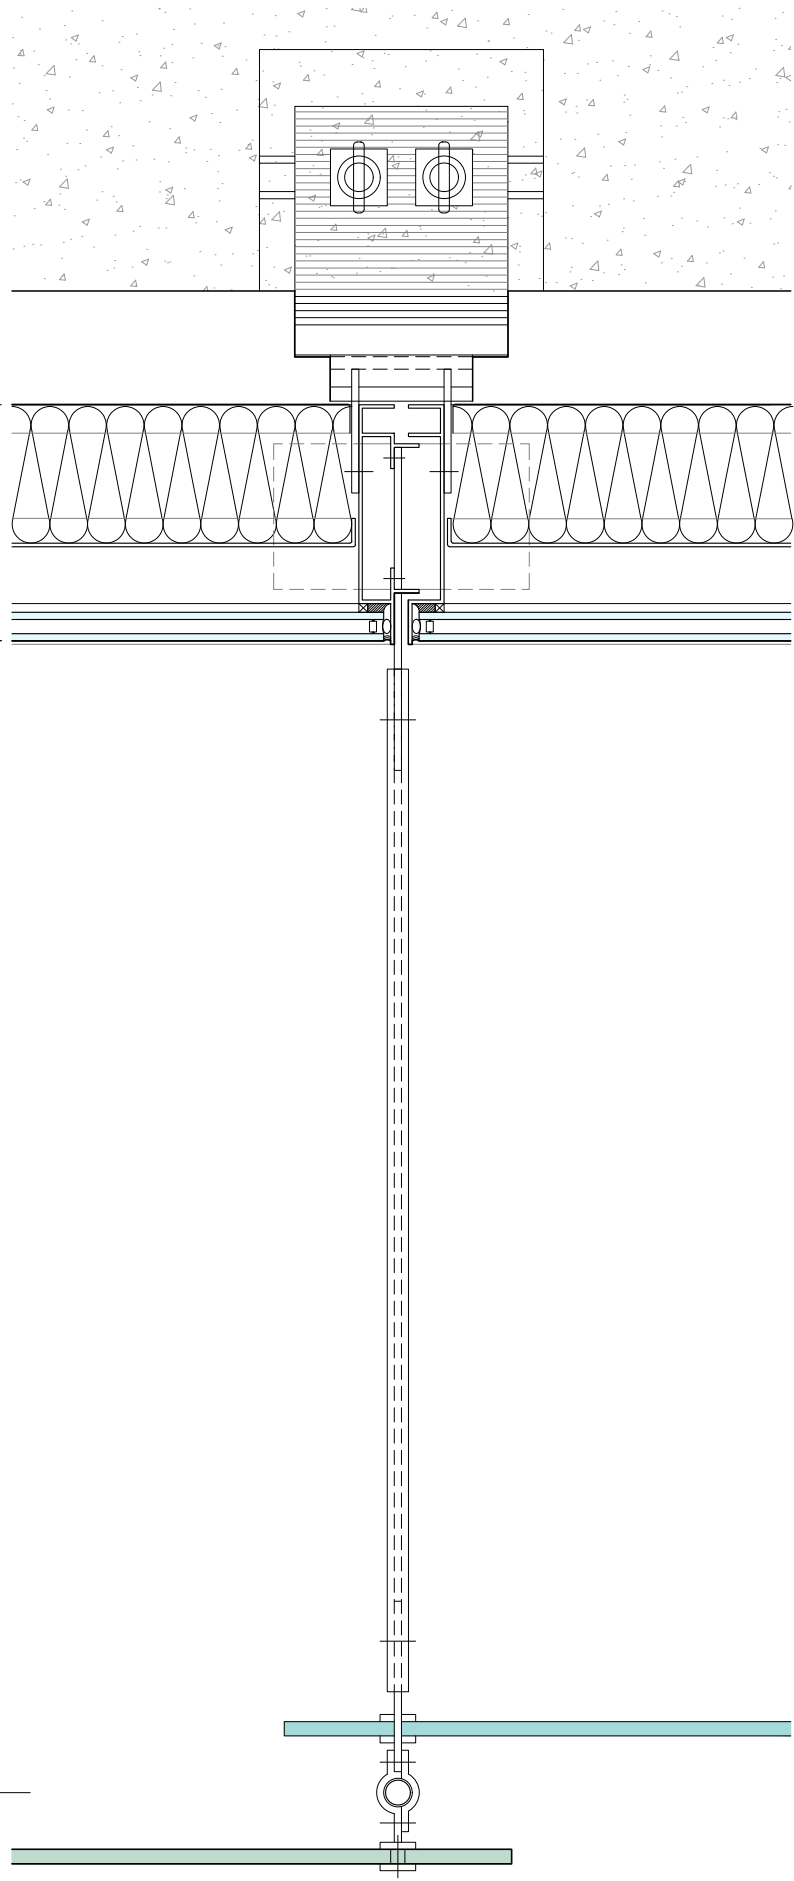


8 3/4"

3'-4 1/2"


MULLION DETAILS

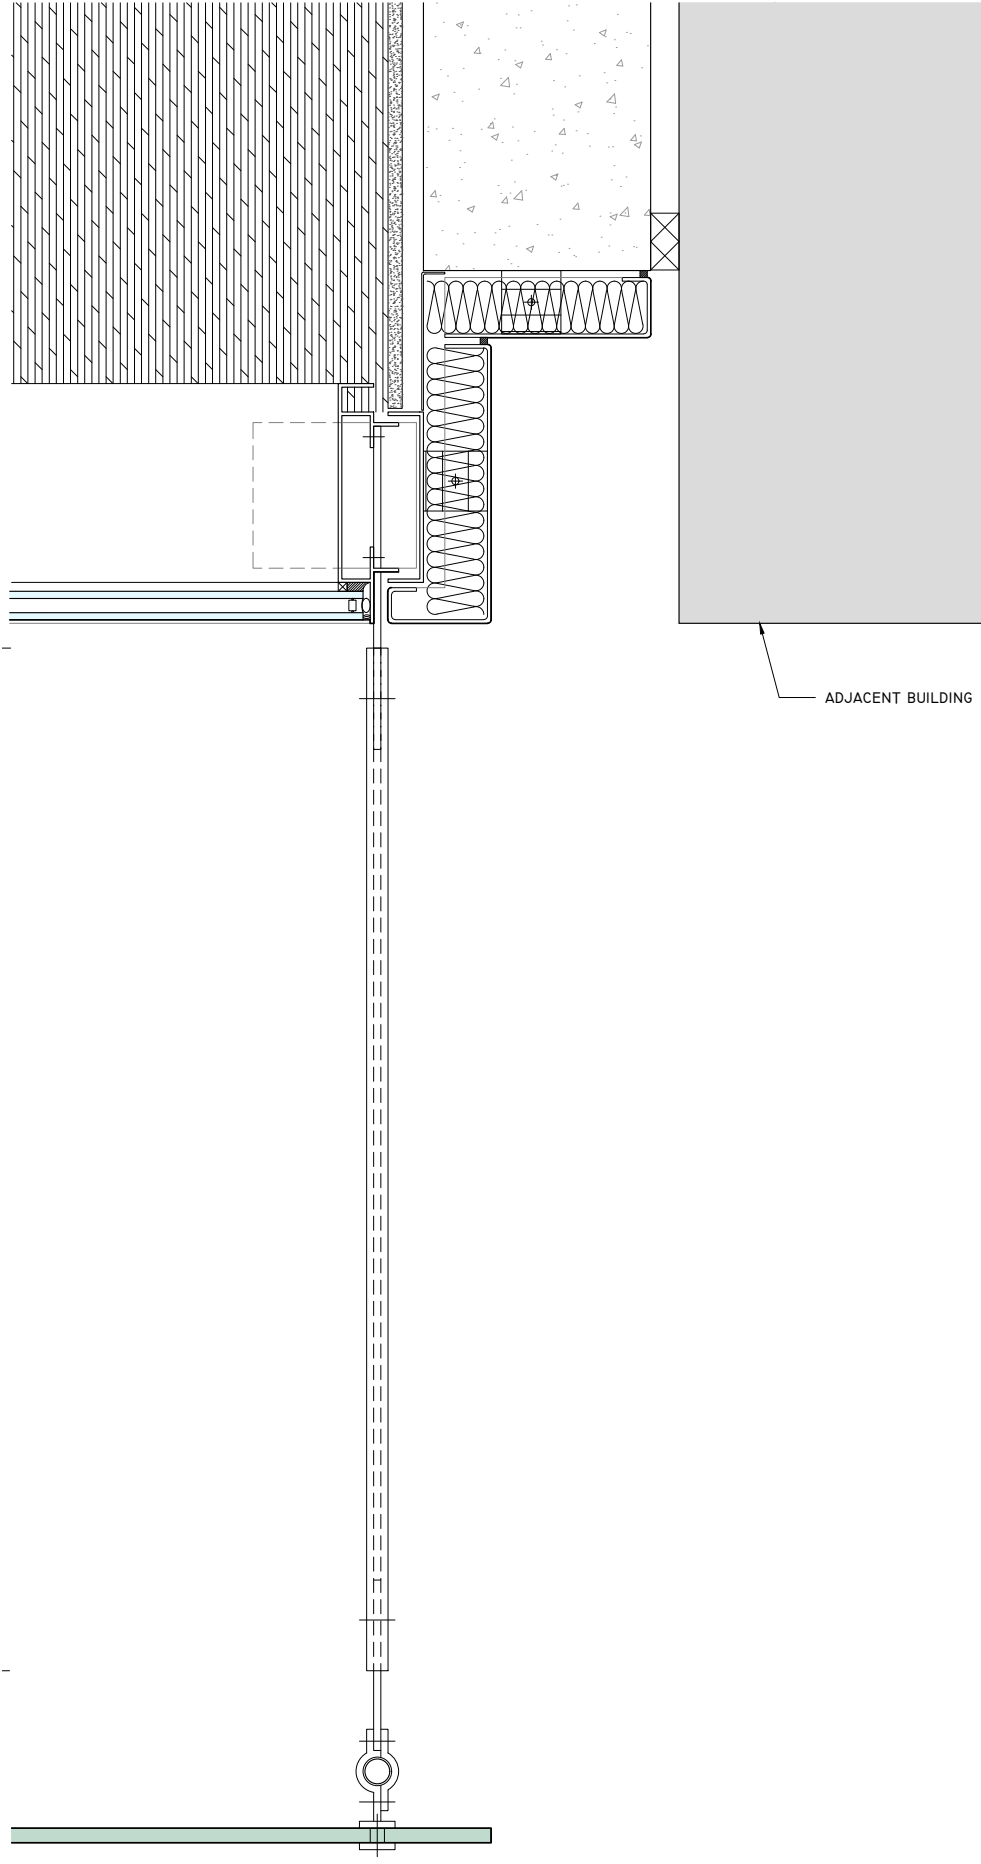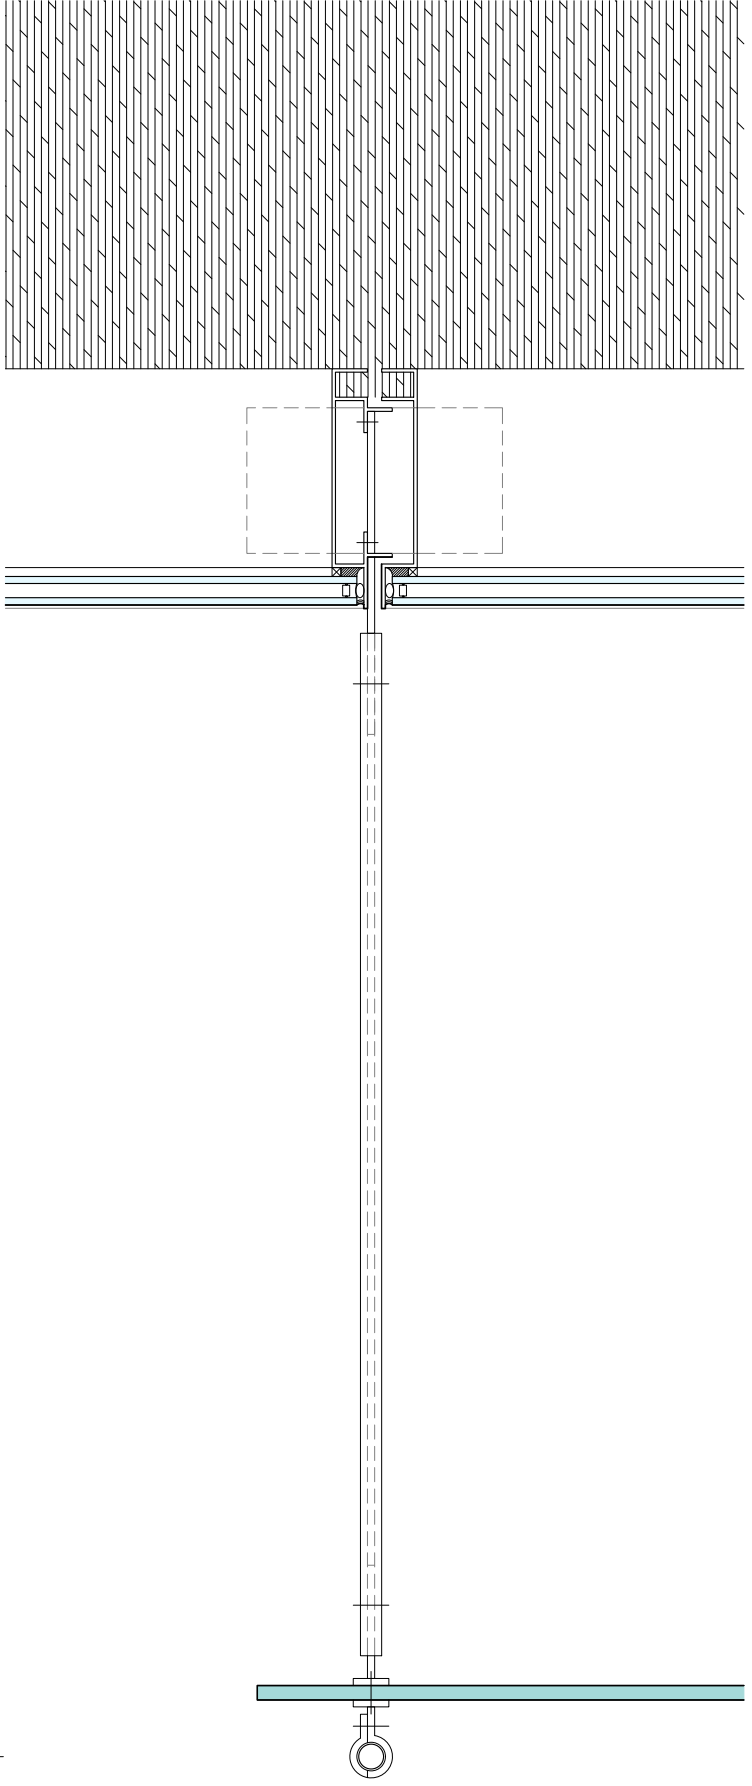

ADJACENT BUILDING

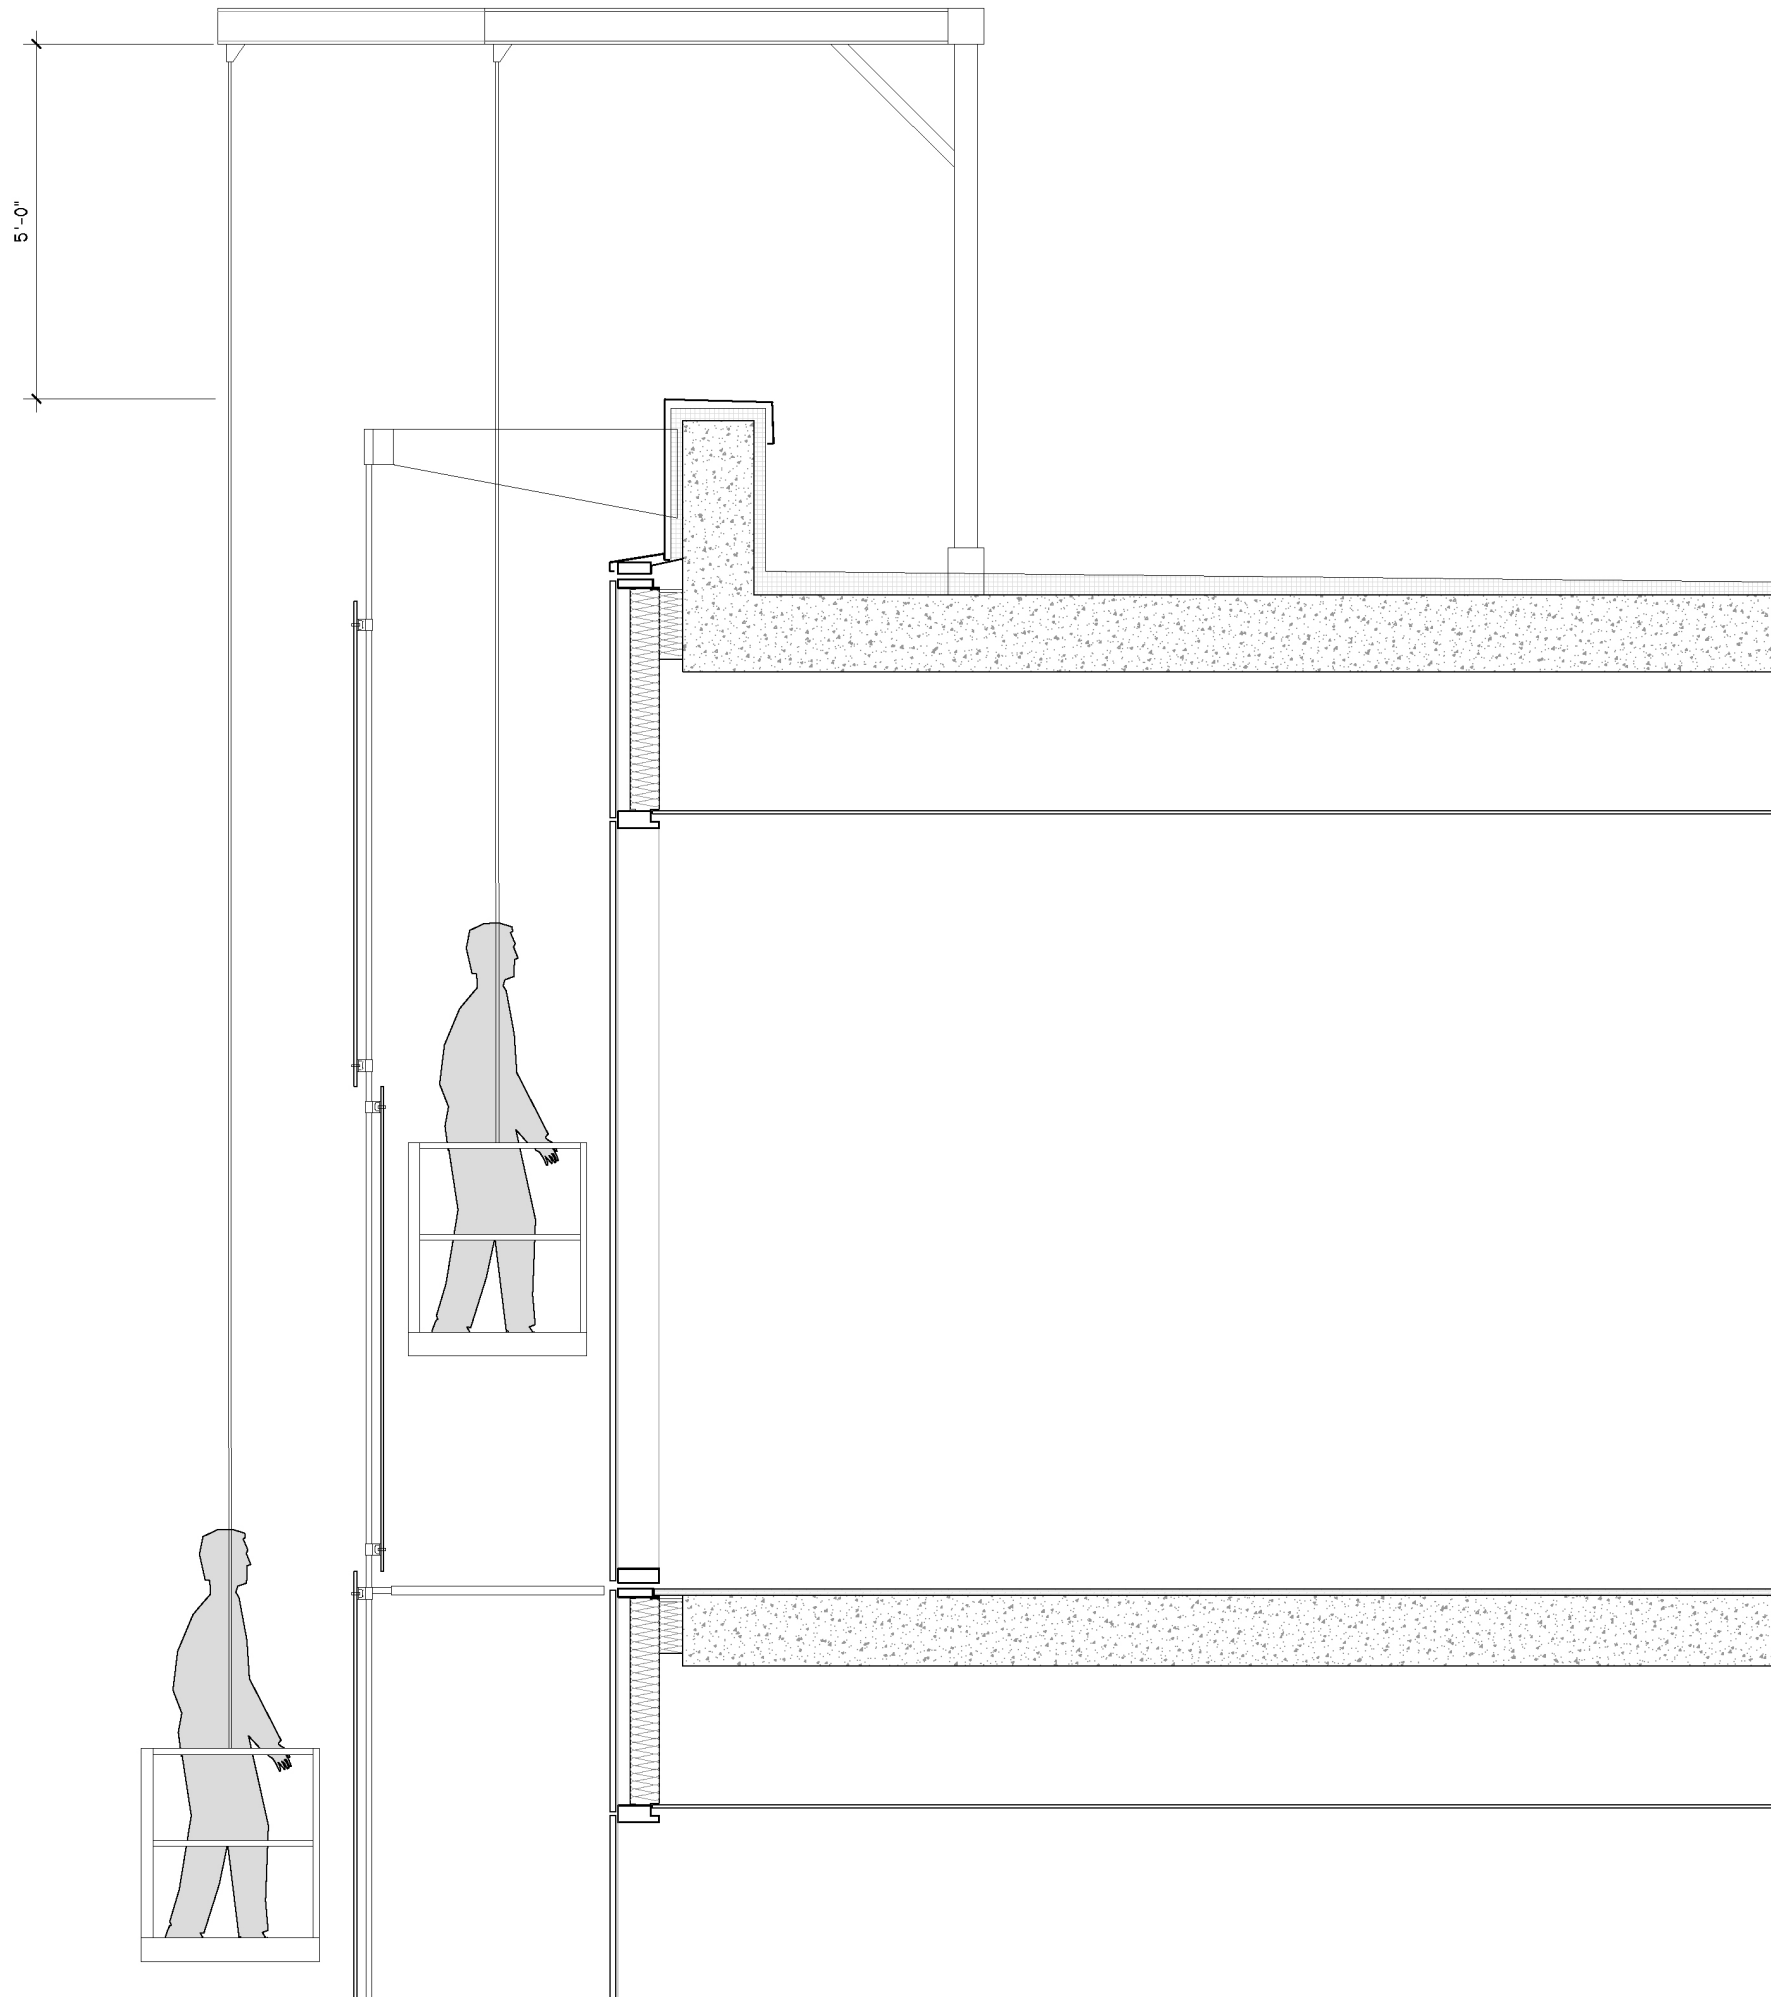

BUILDING SECTION WITH MAINTENANCE STRATEGY

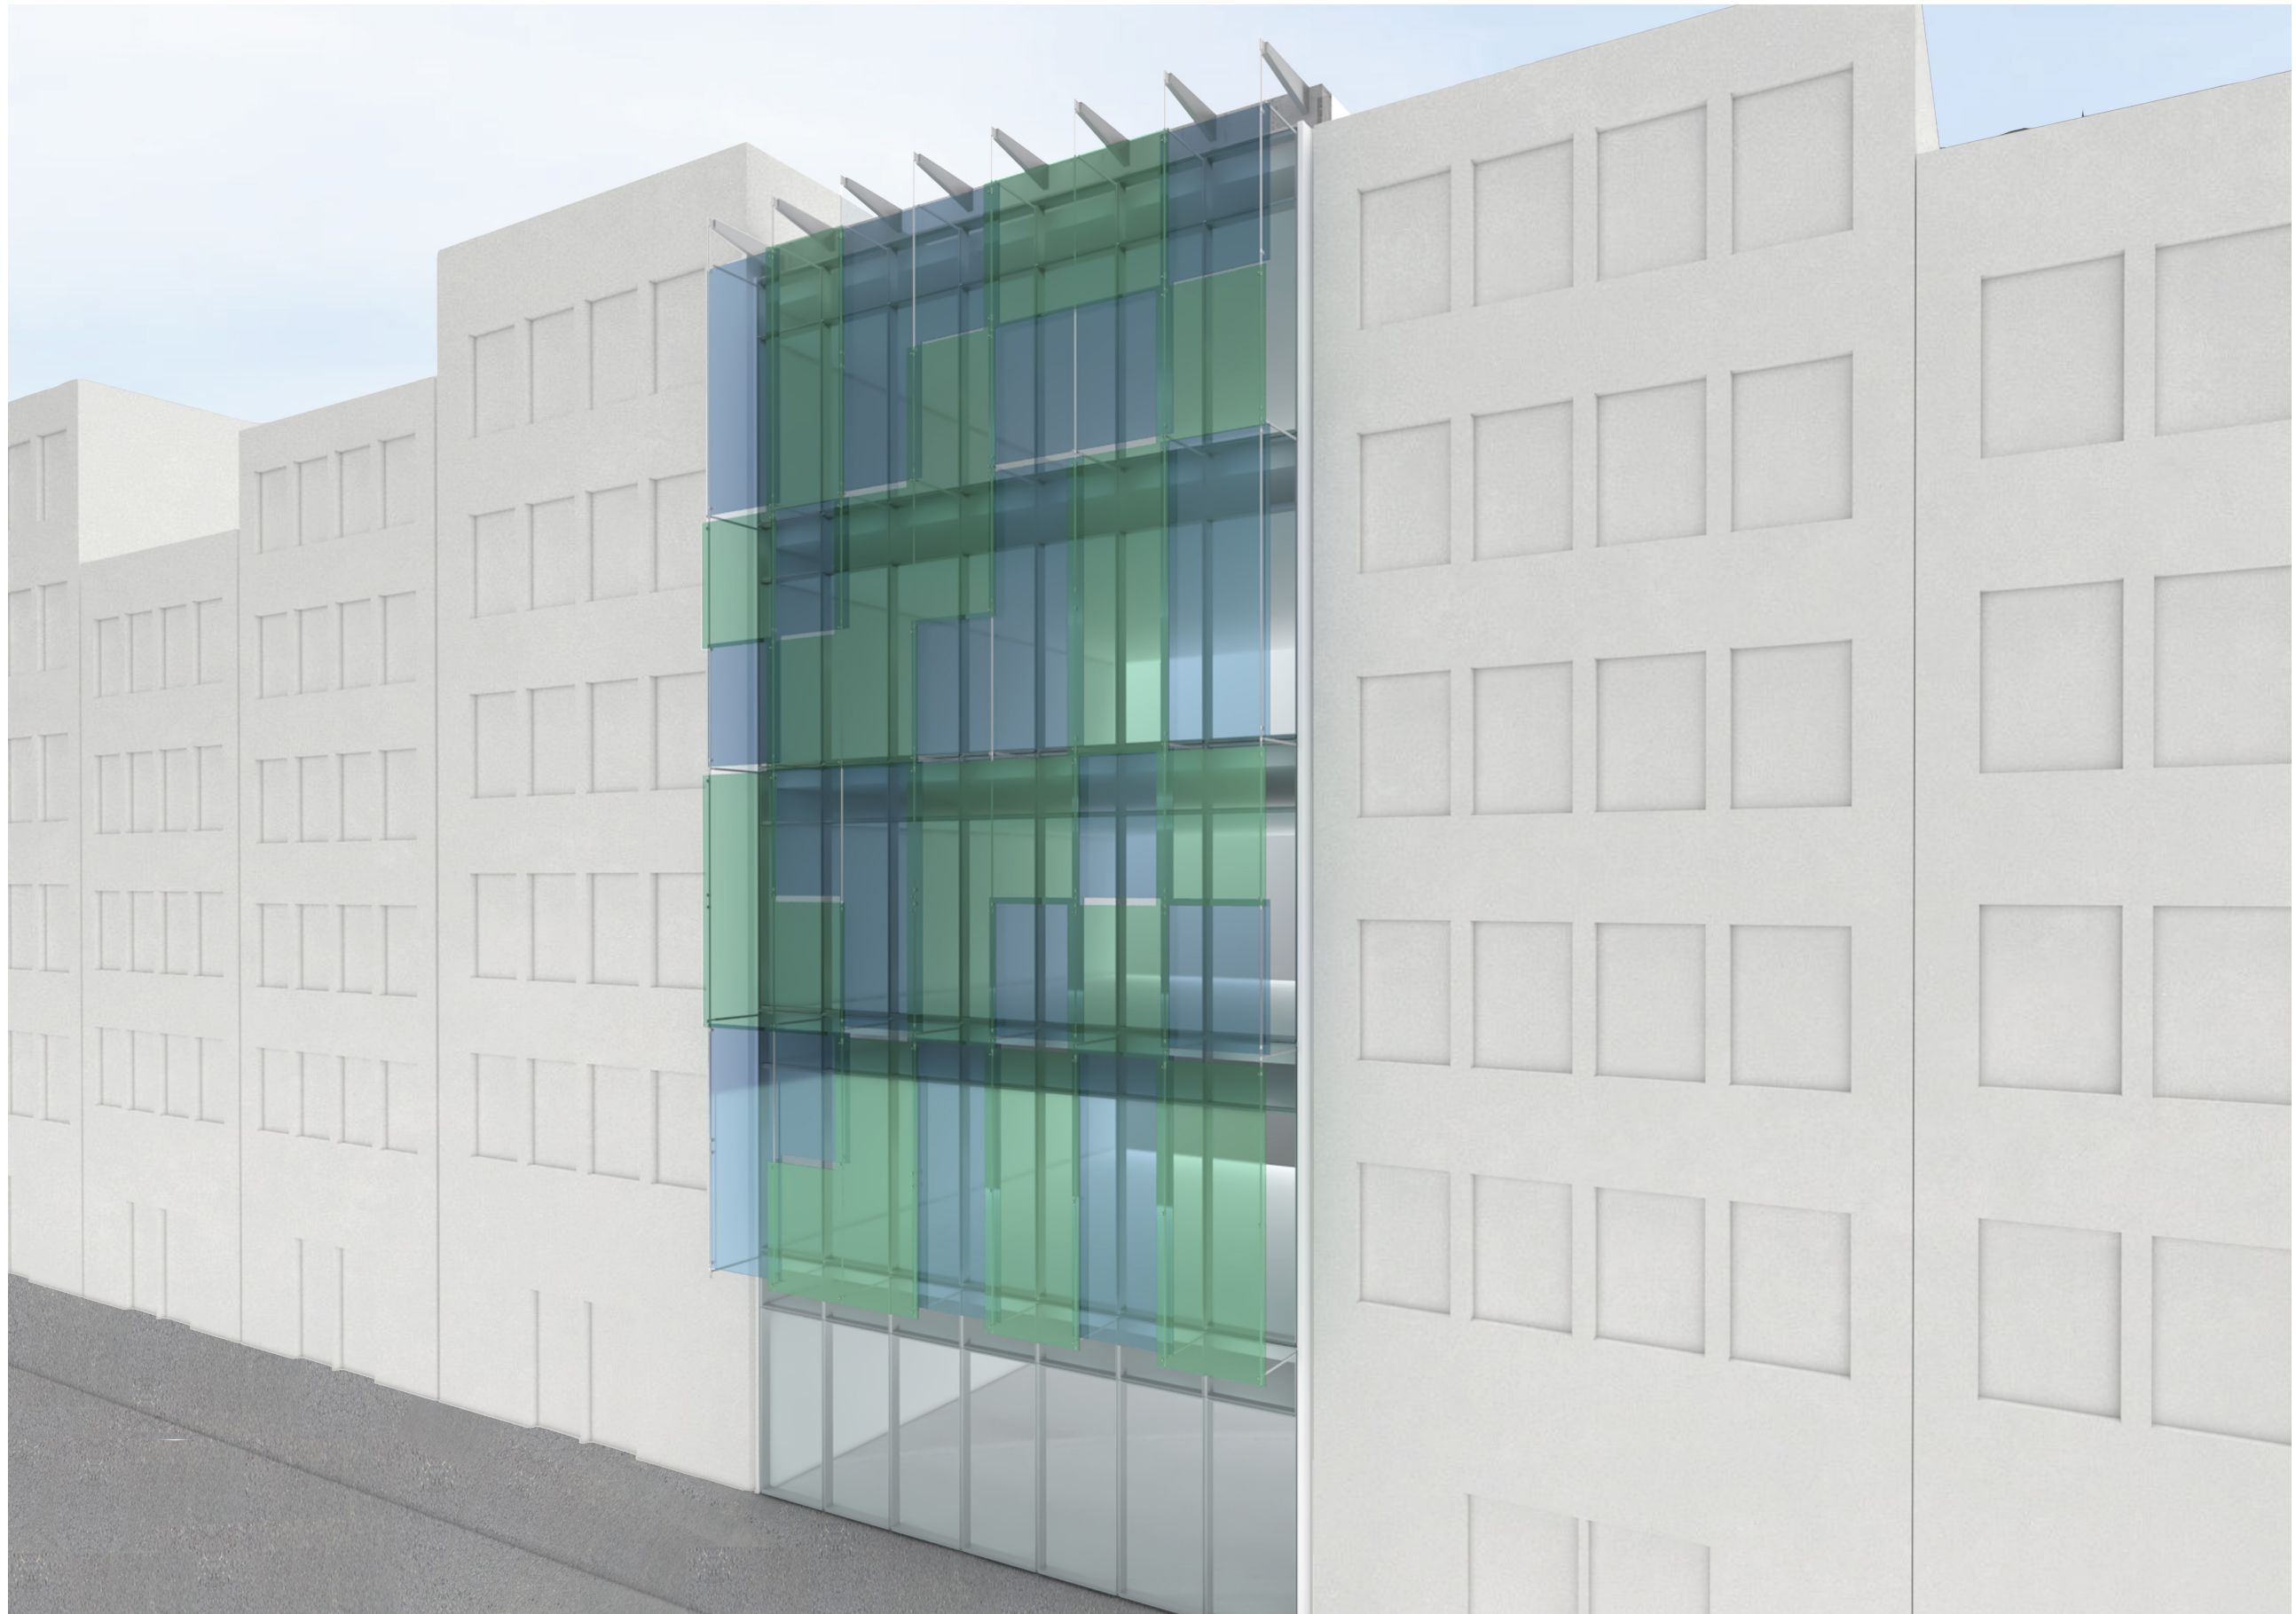

PERSPECTIVE VIEW



FAÇADE DETAIL