



# The Scissor-Scape School



Lucia Song

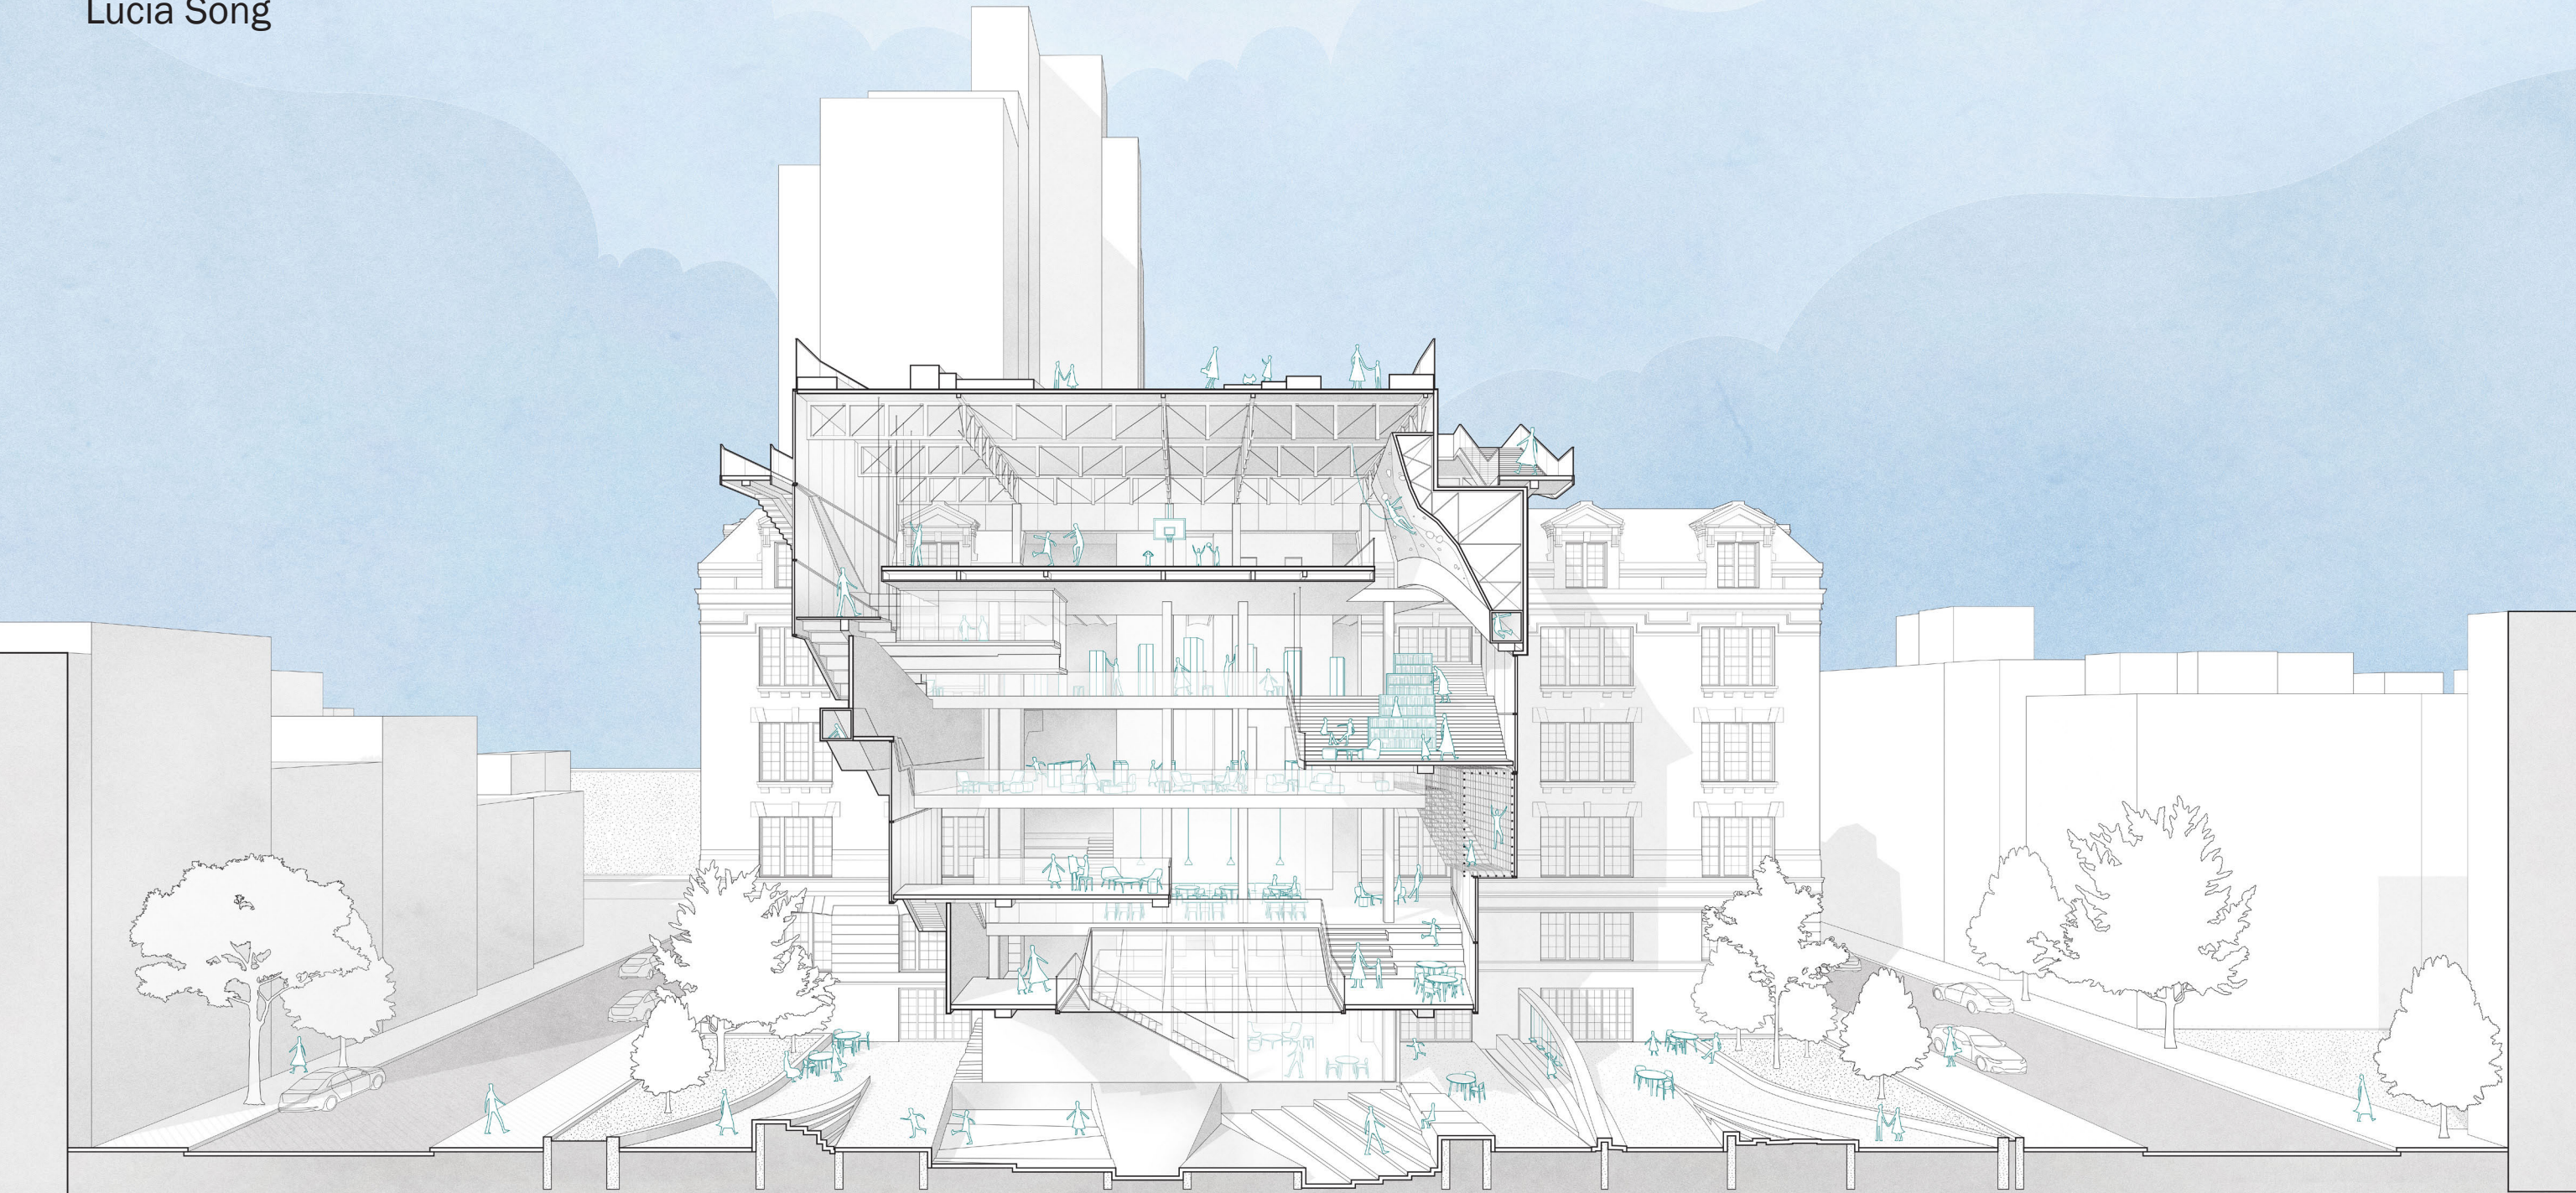

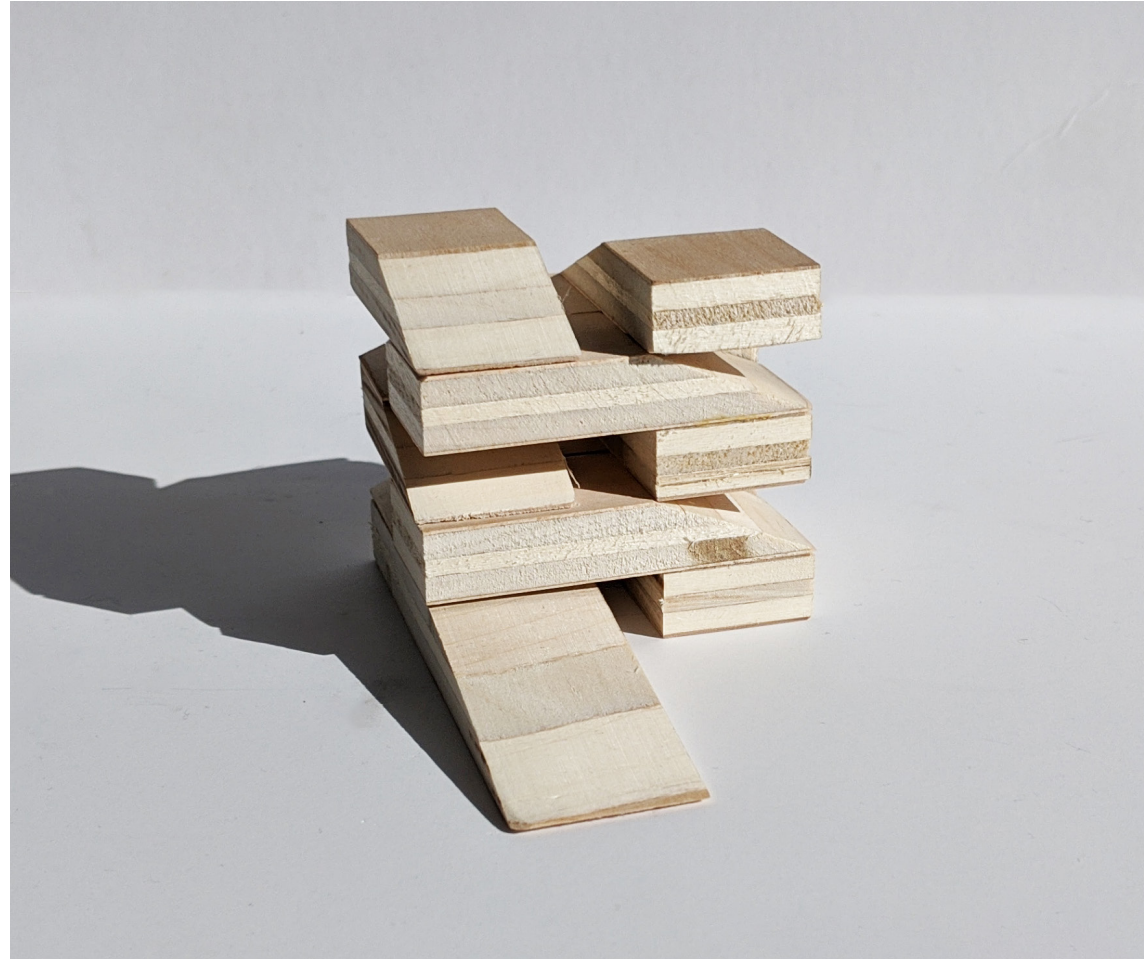




Massing Studies

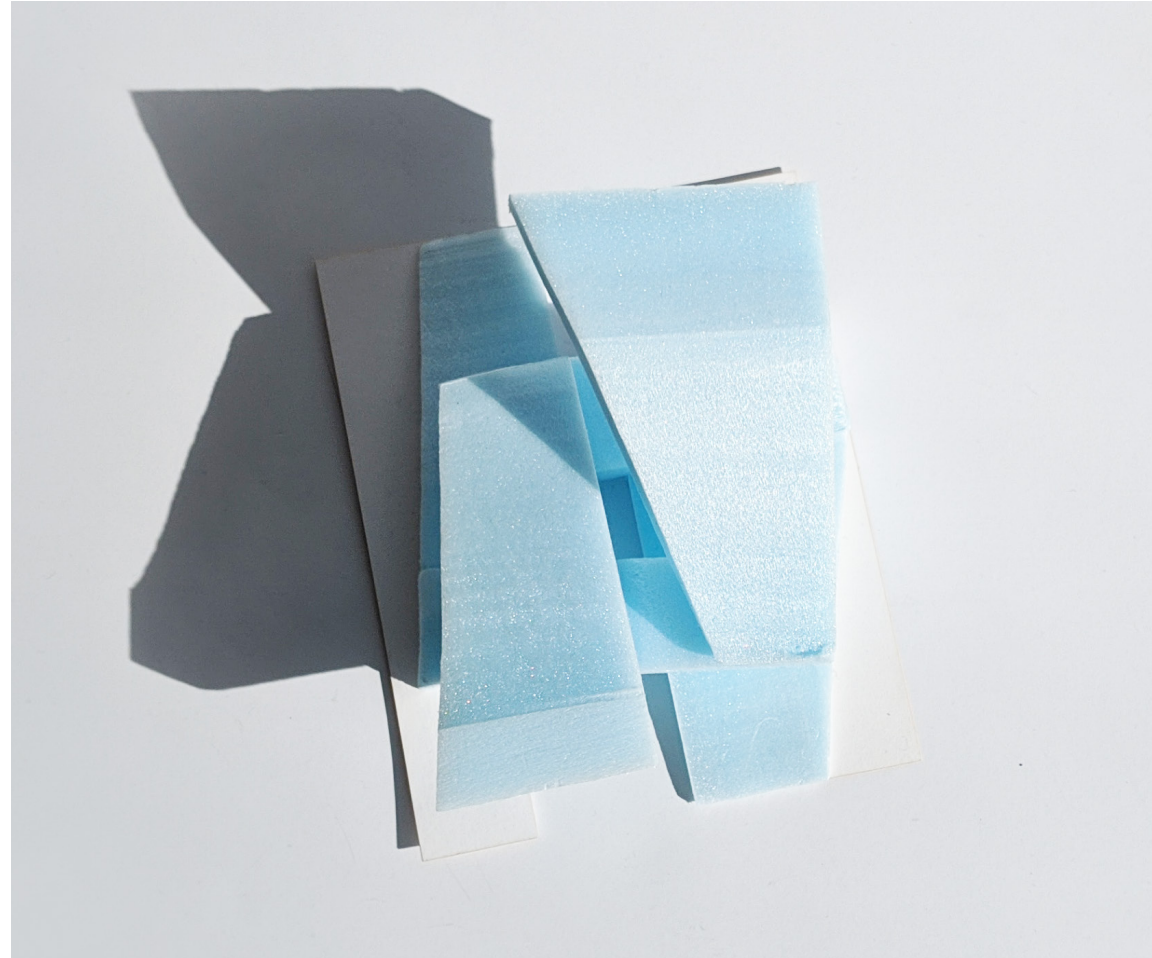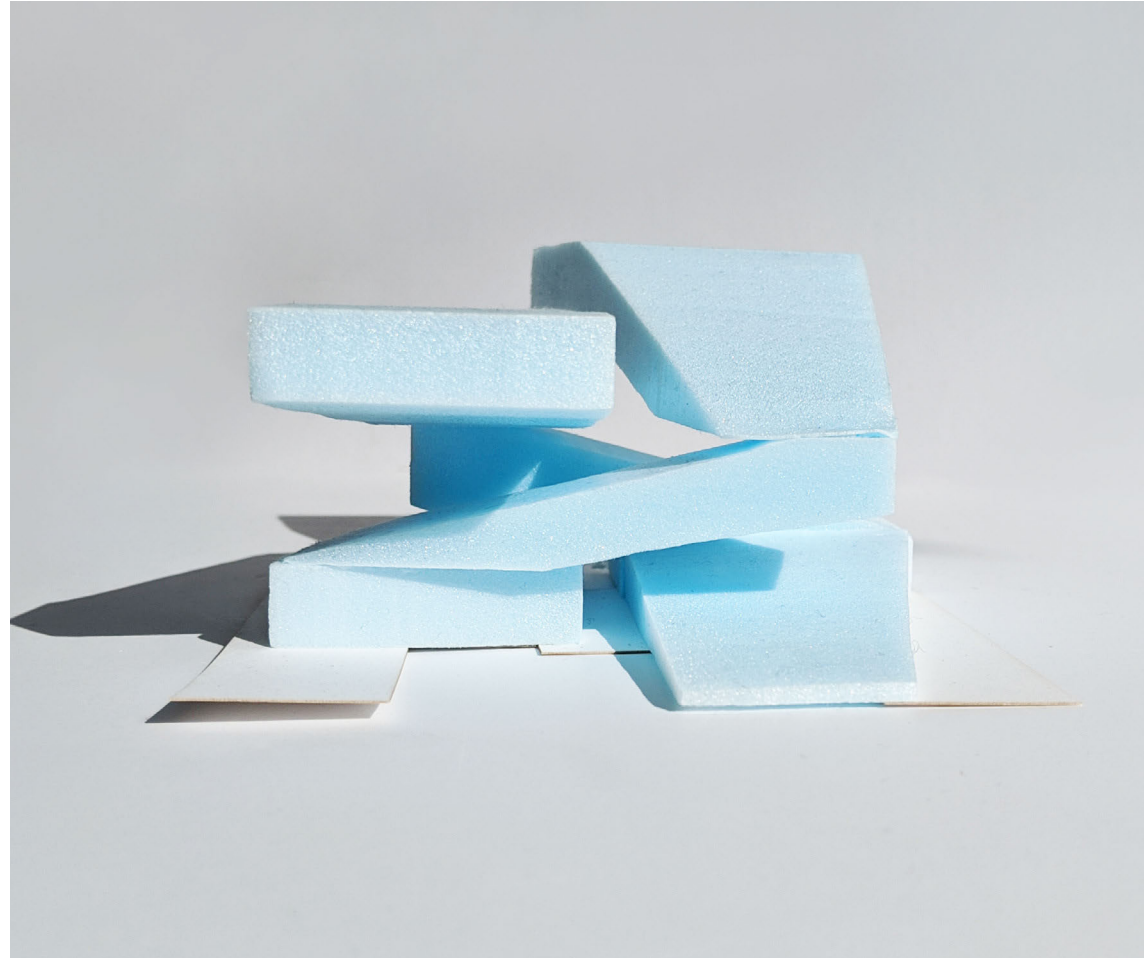


Massing Studies



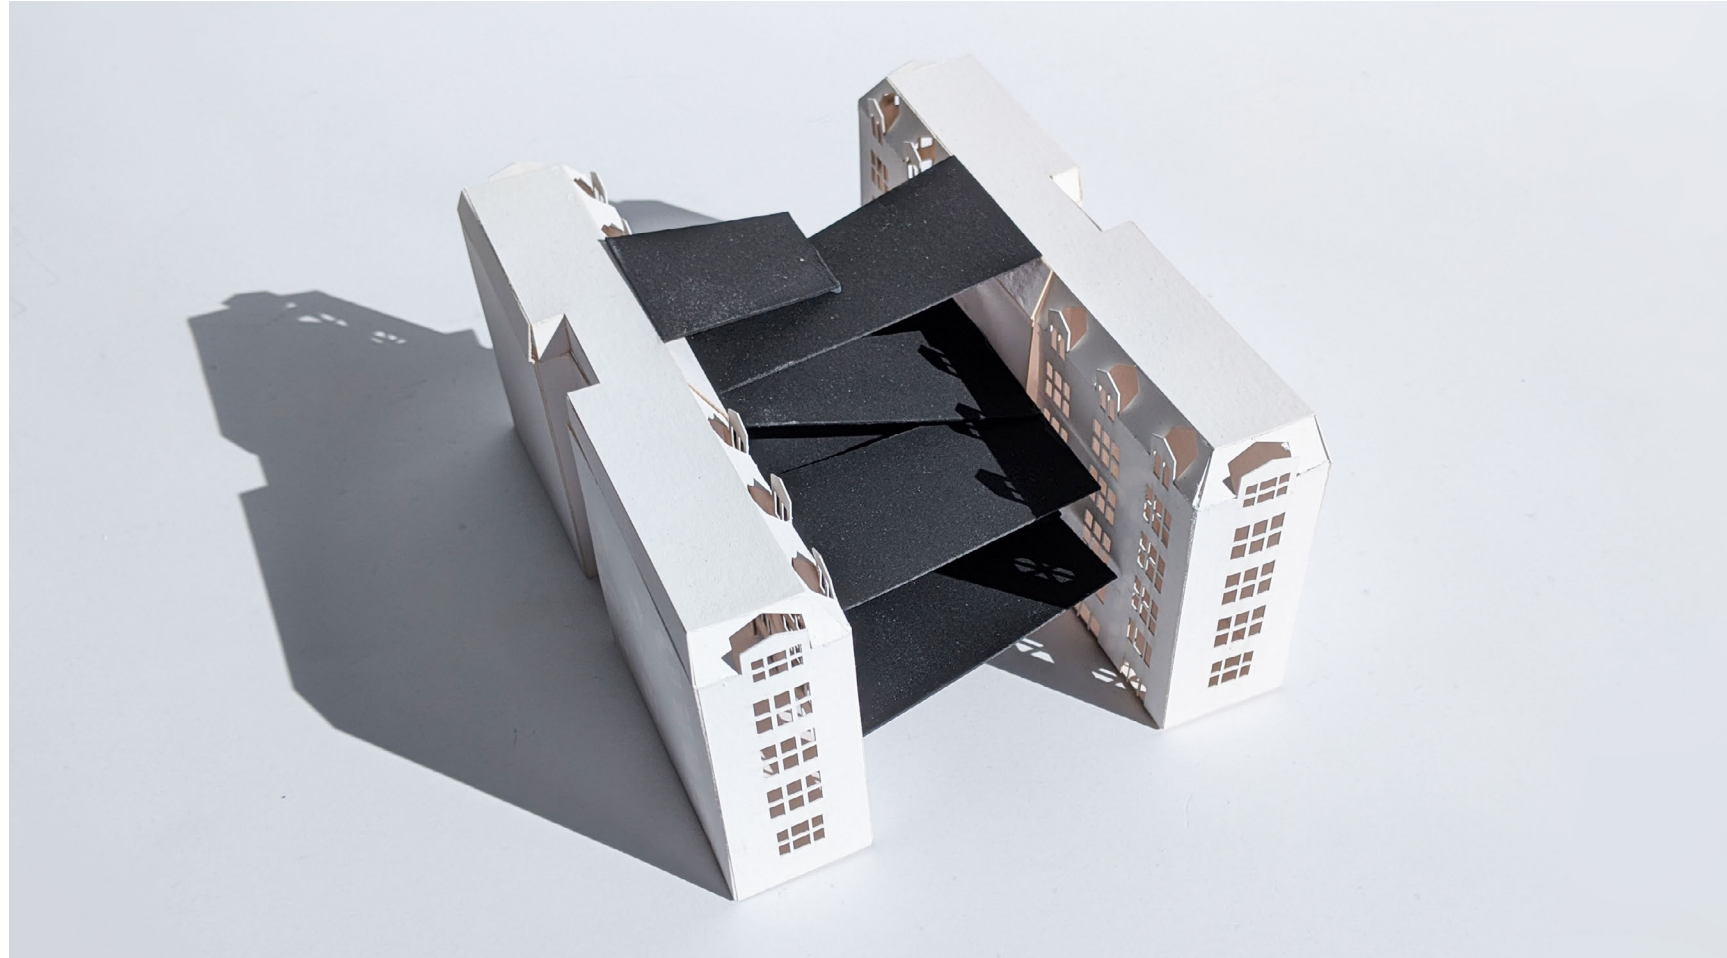


Massing Studies



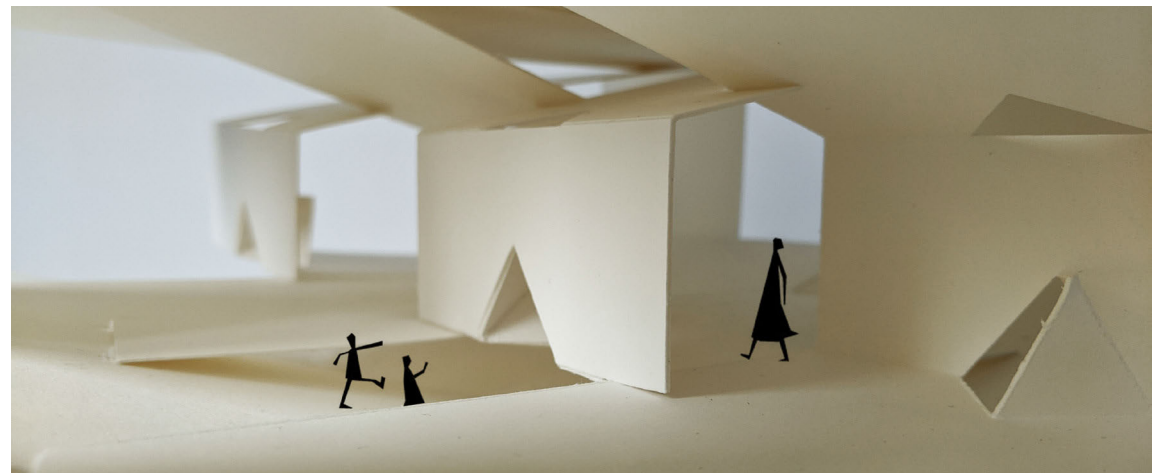

*Spatial Prototype Model*



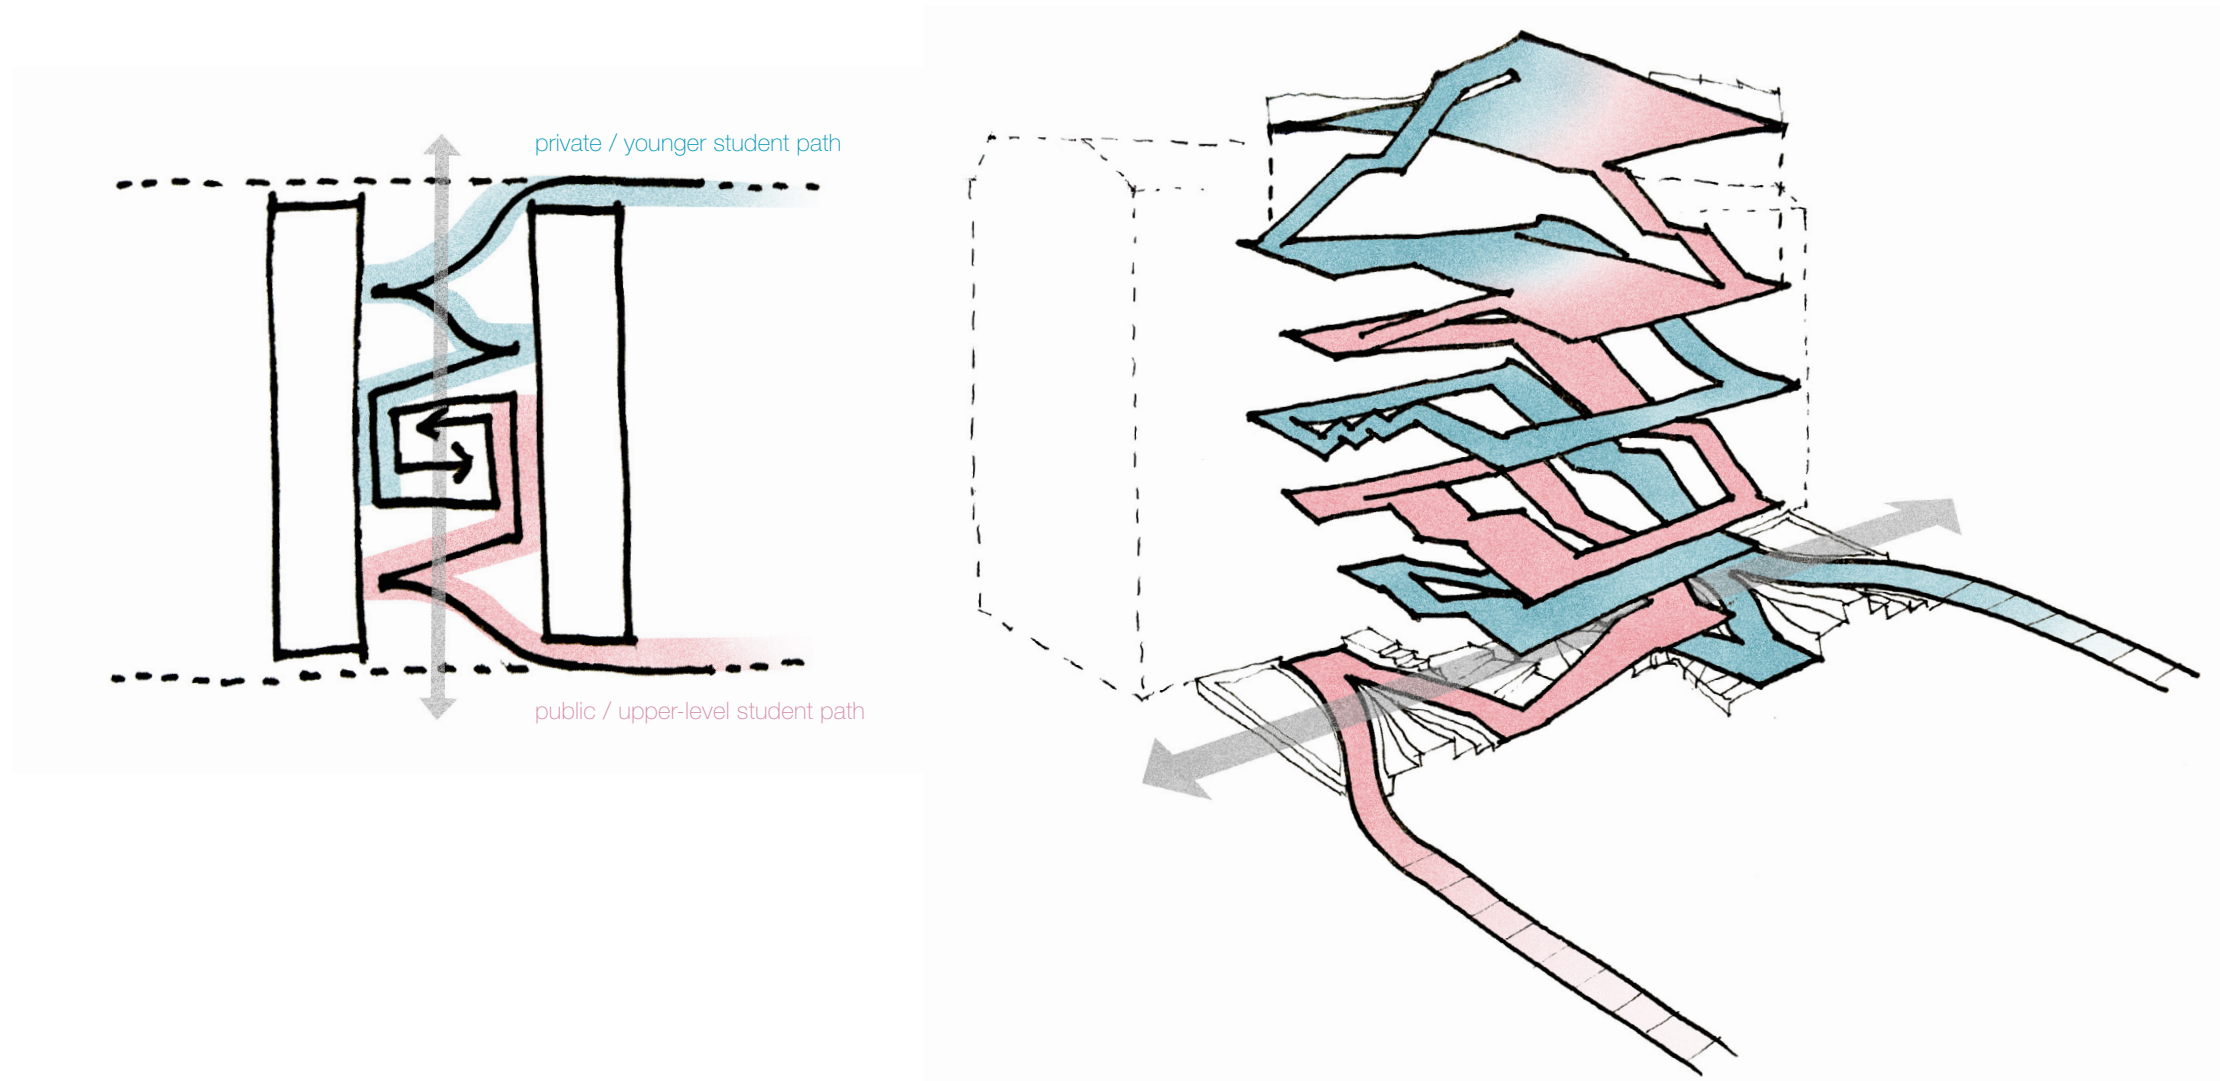

Diagram



Lucia Song


The Scissor-Scape School

Core II - Spring 2020



Site



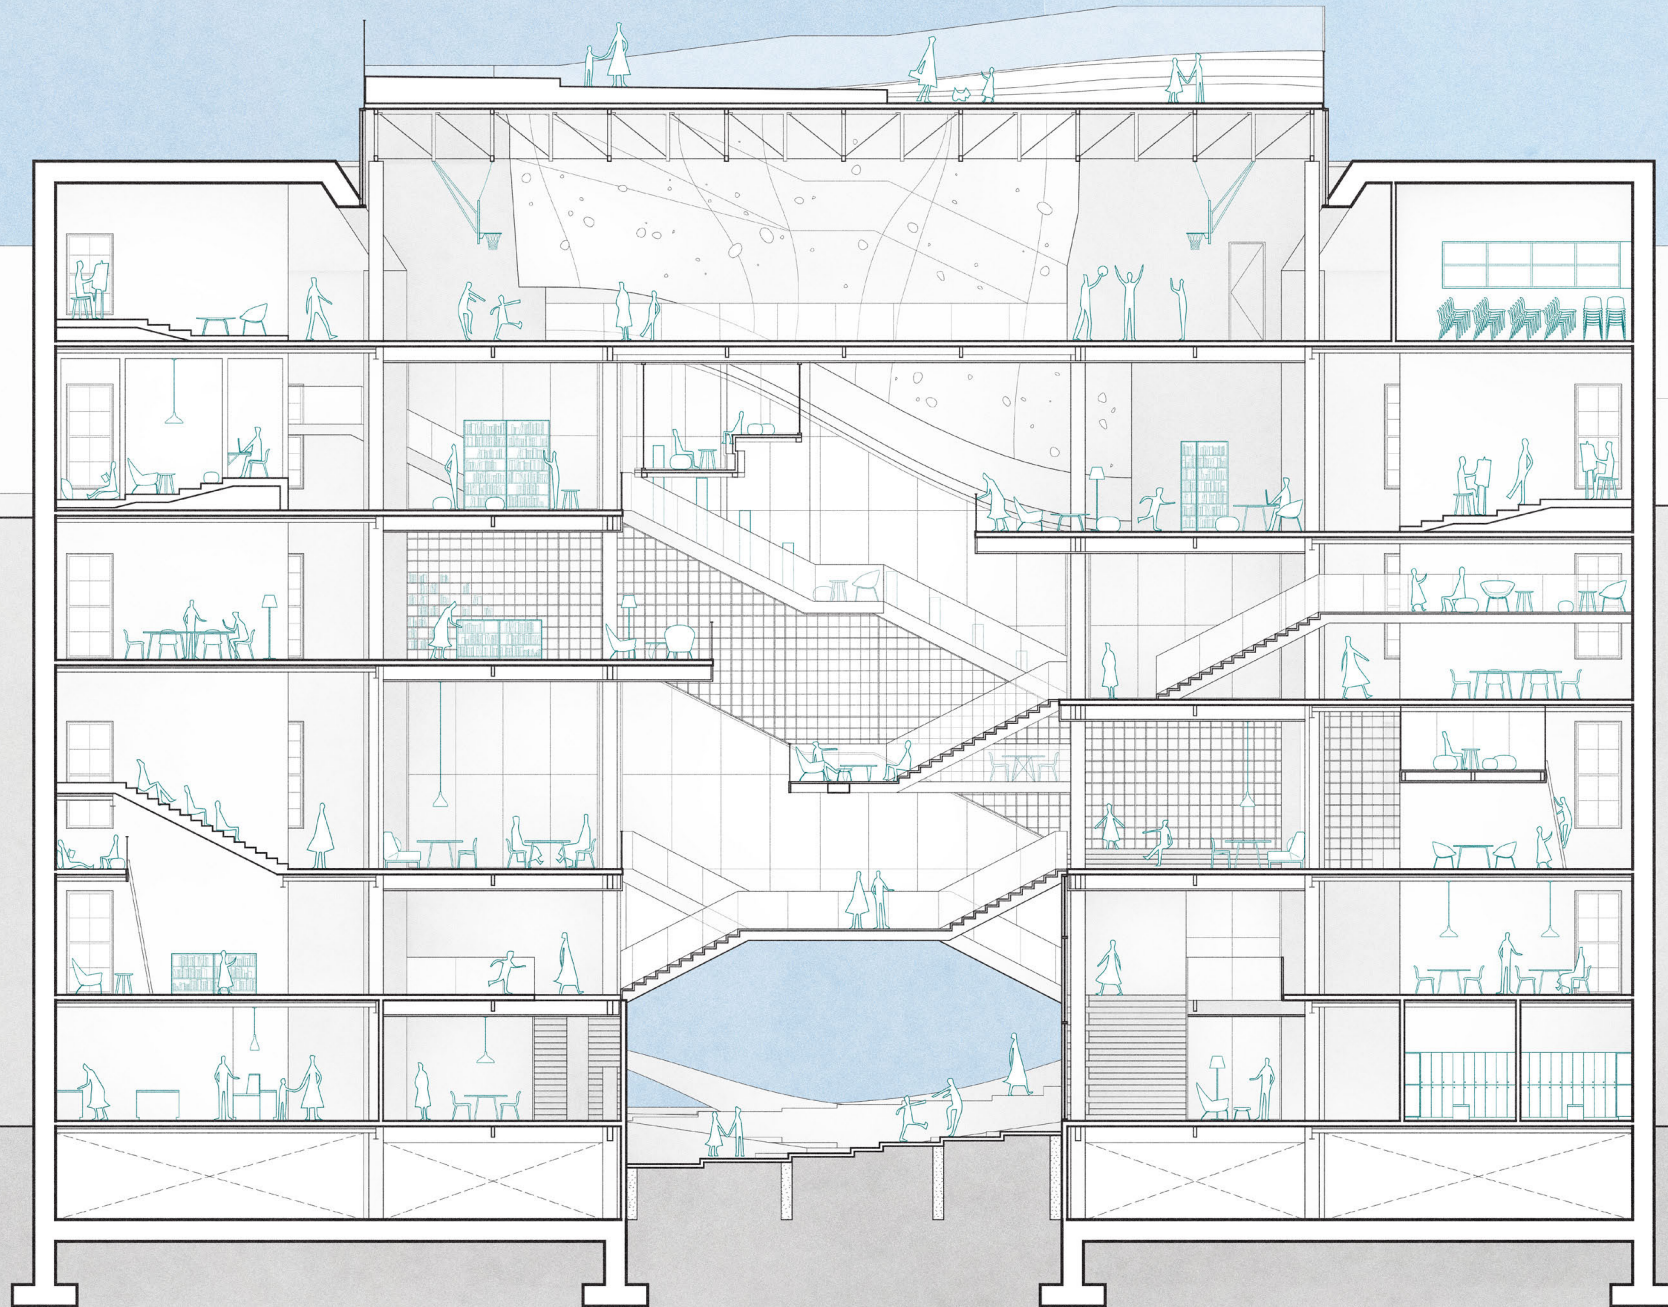

Section




Lucia Song

EAST 10TH STREET

The Scissor-Scape School


Core II - Spring 2020

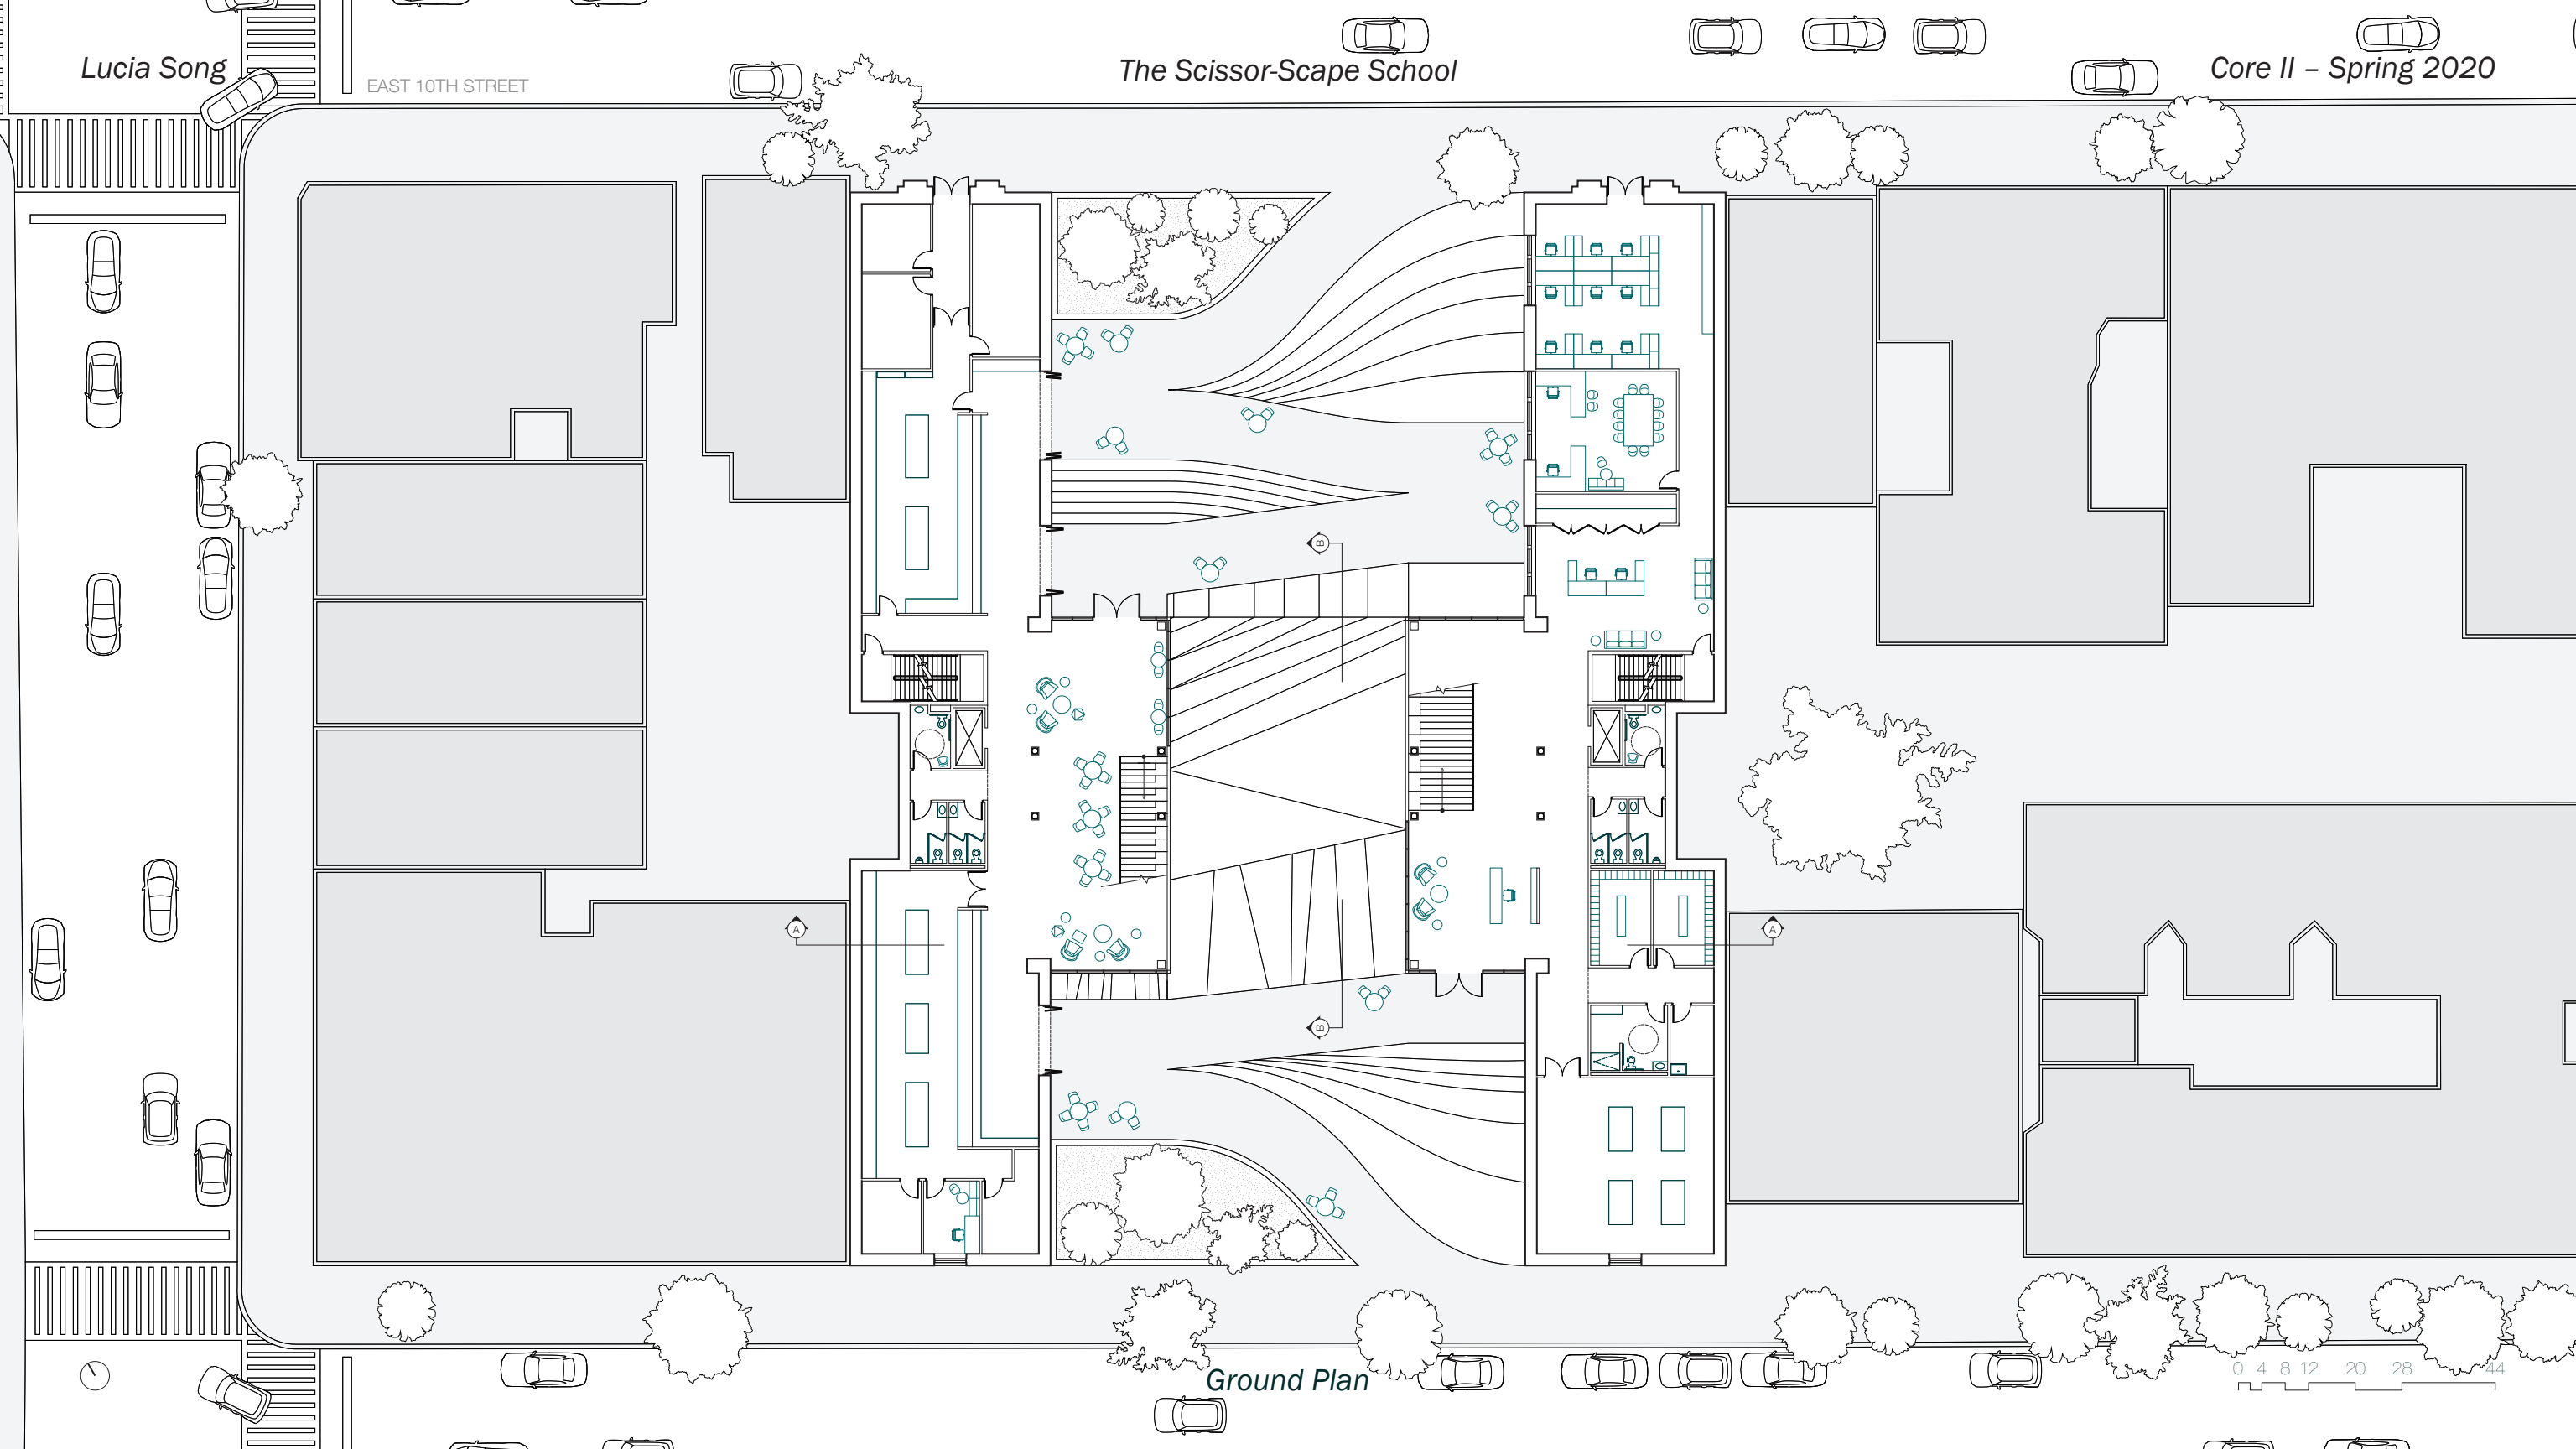

Ground Plan

0 4 8 12 20 28 44




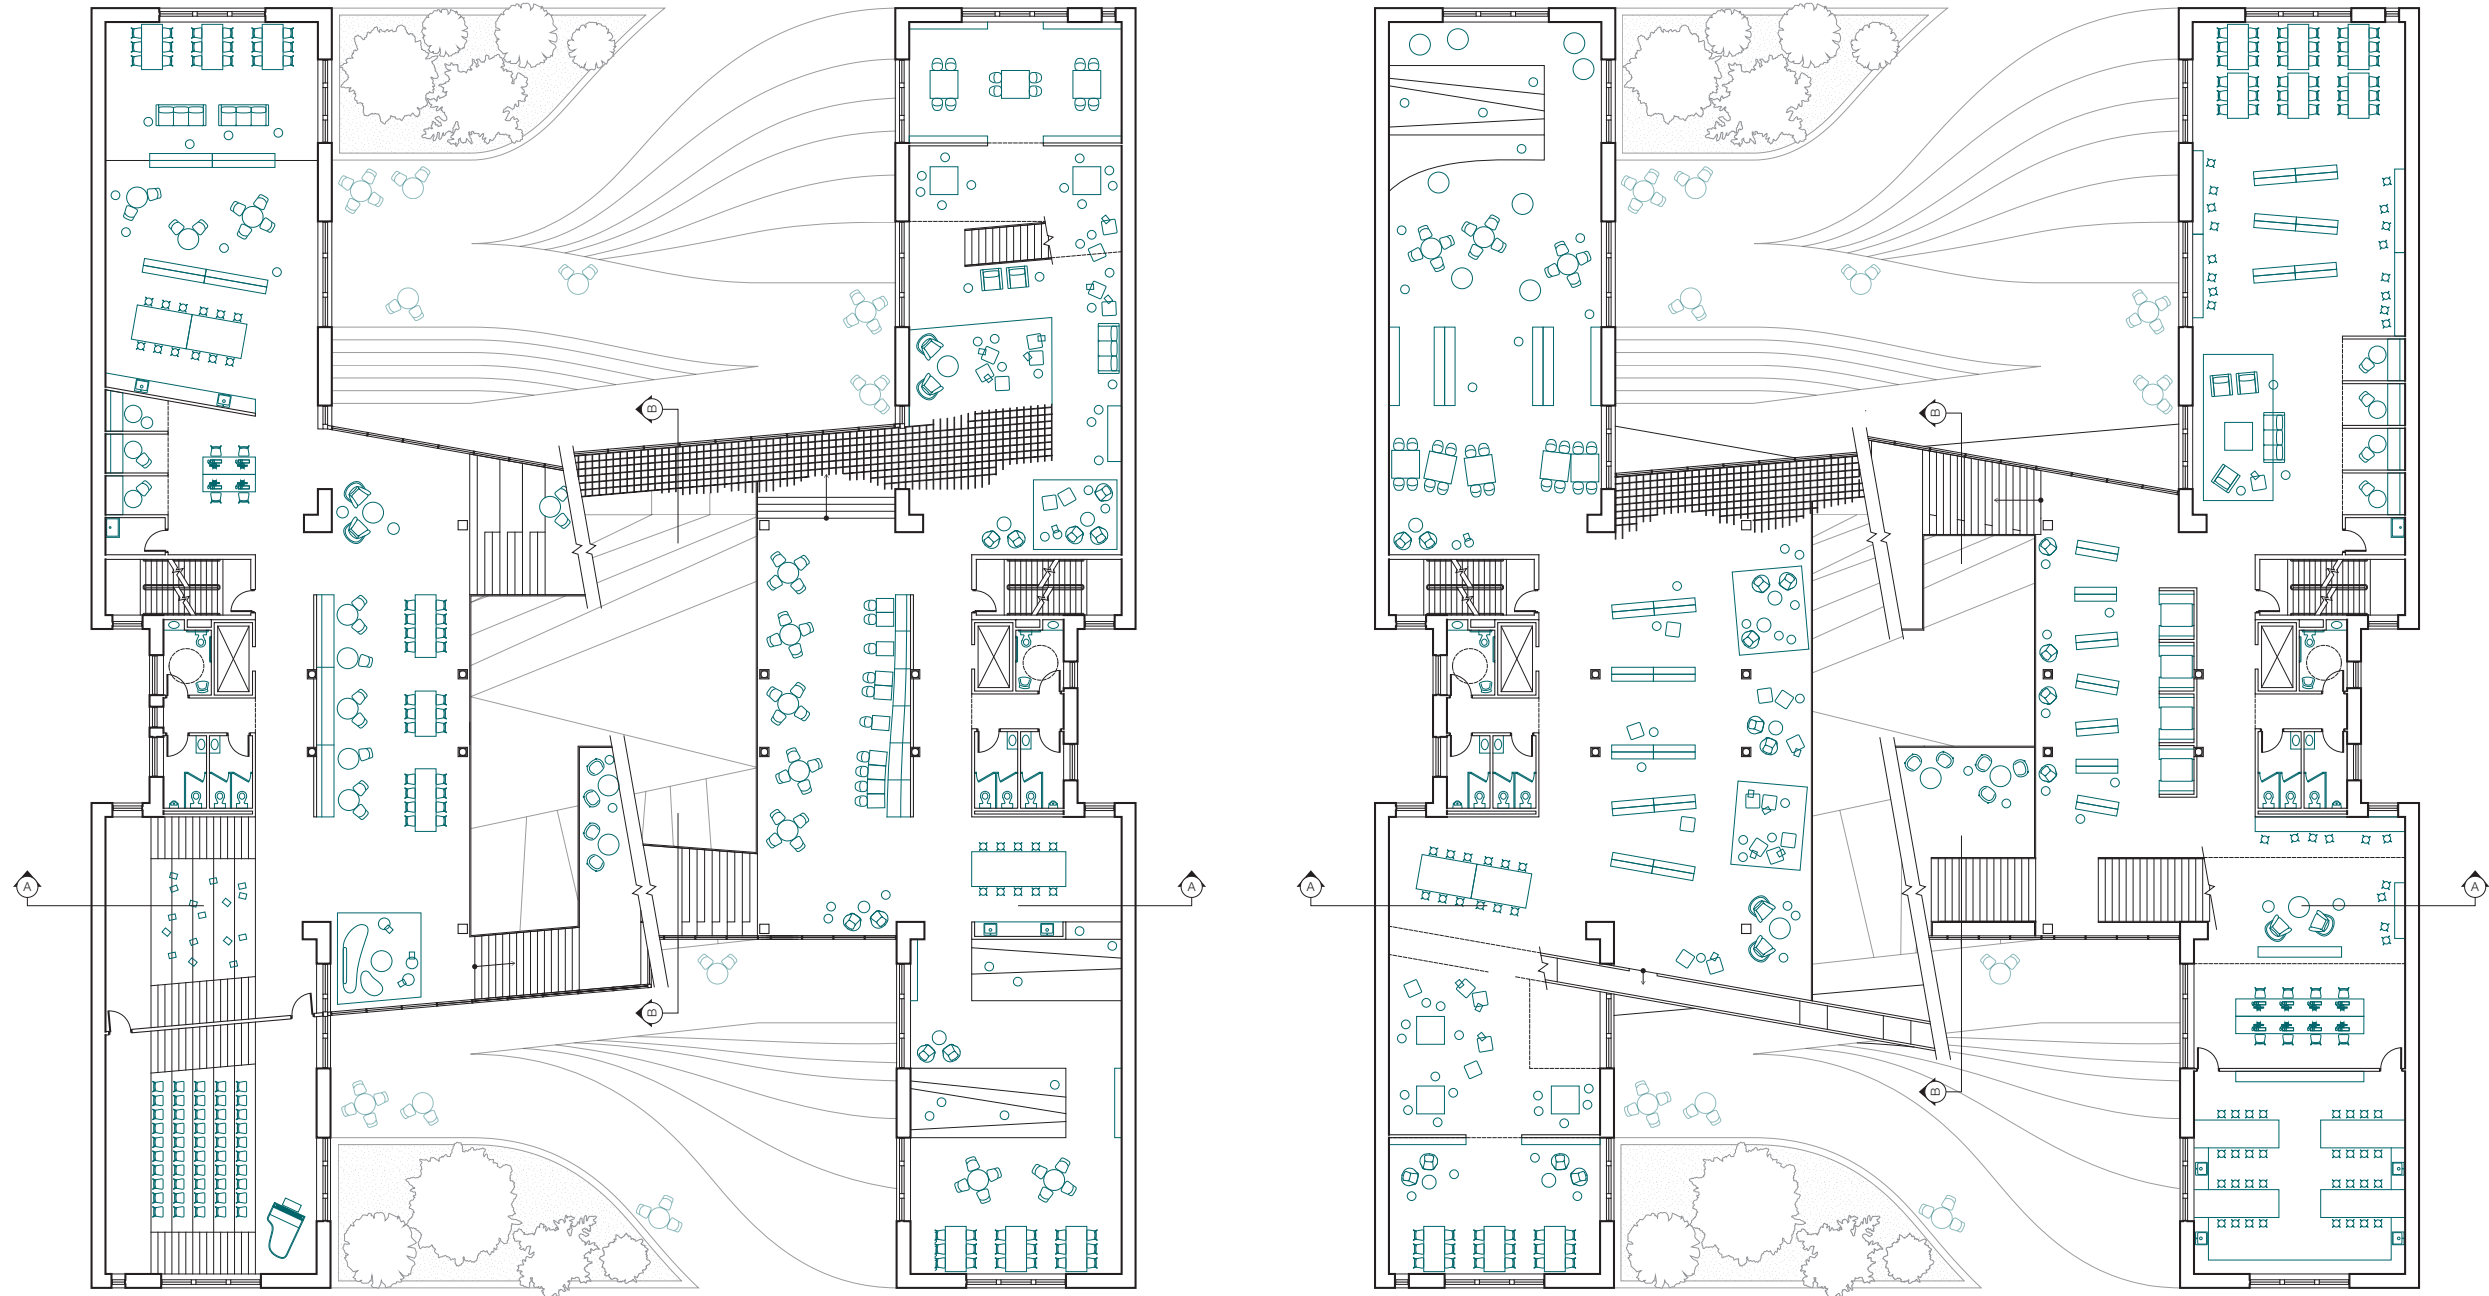

Plans: Level 3 & 4






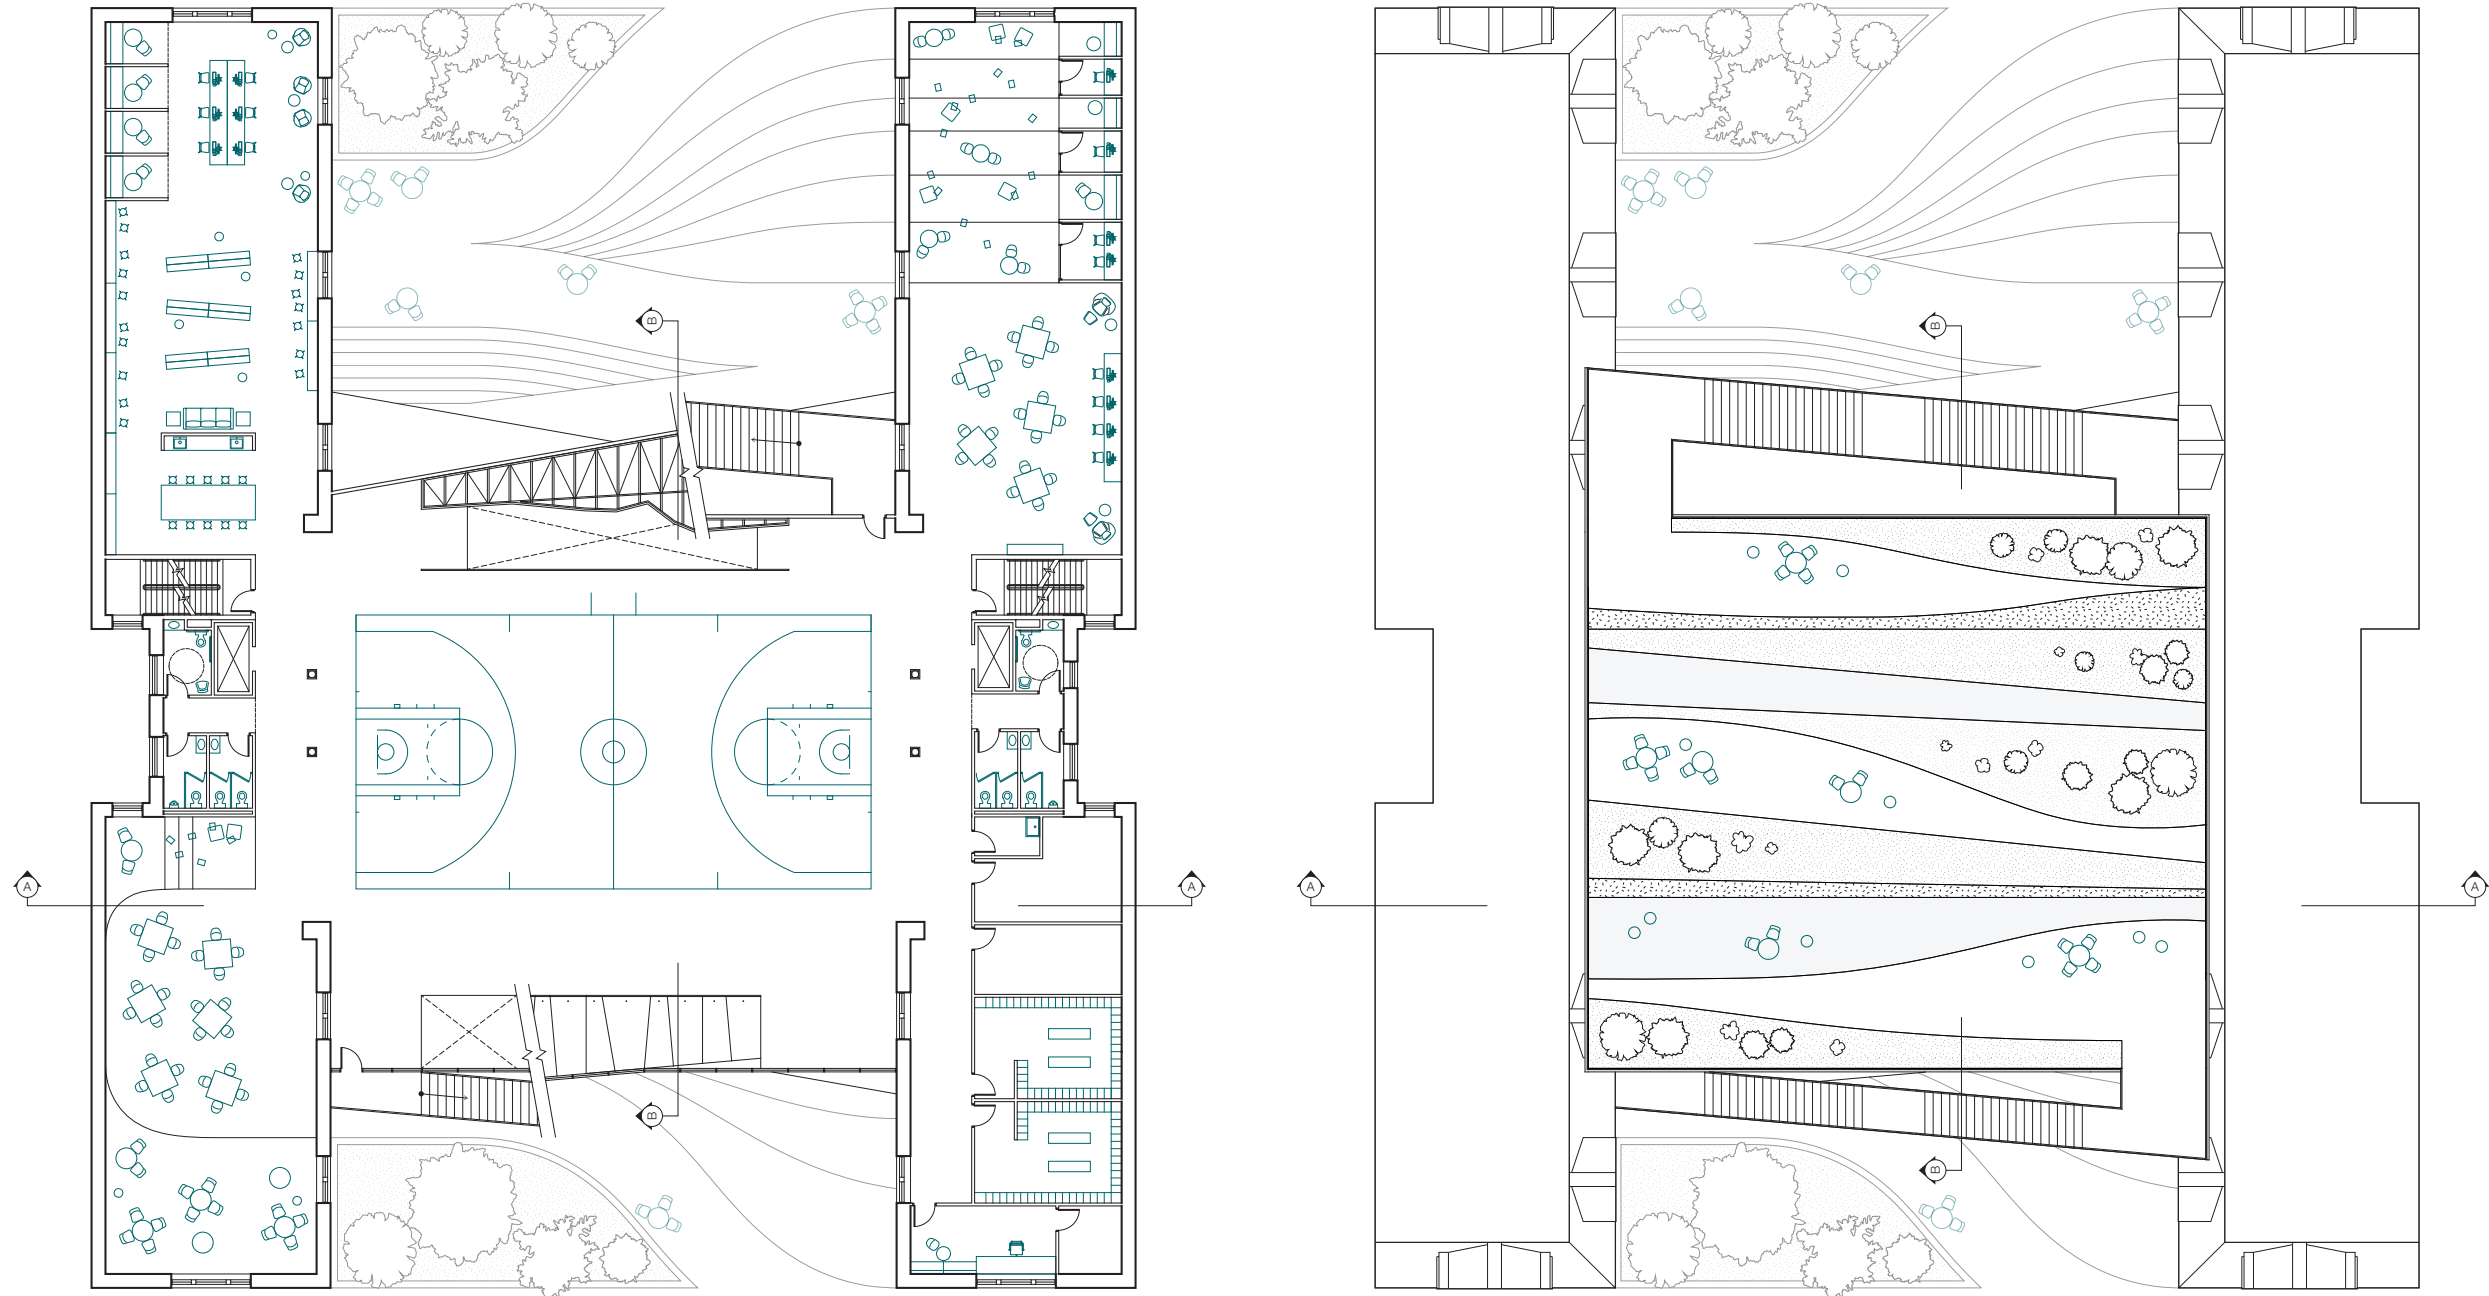

Plans: Level 6 & Roof






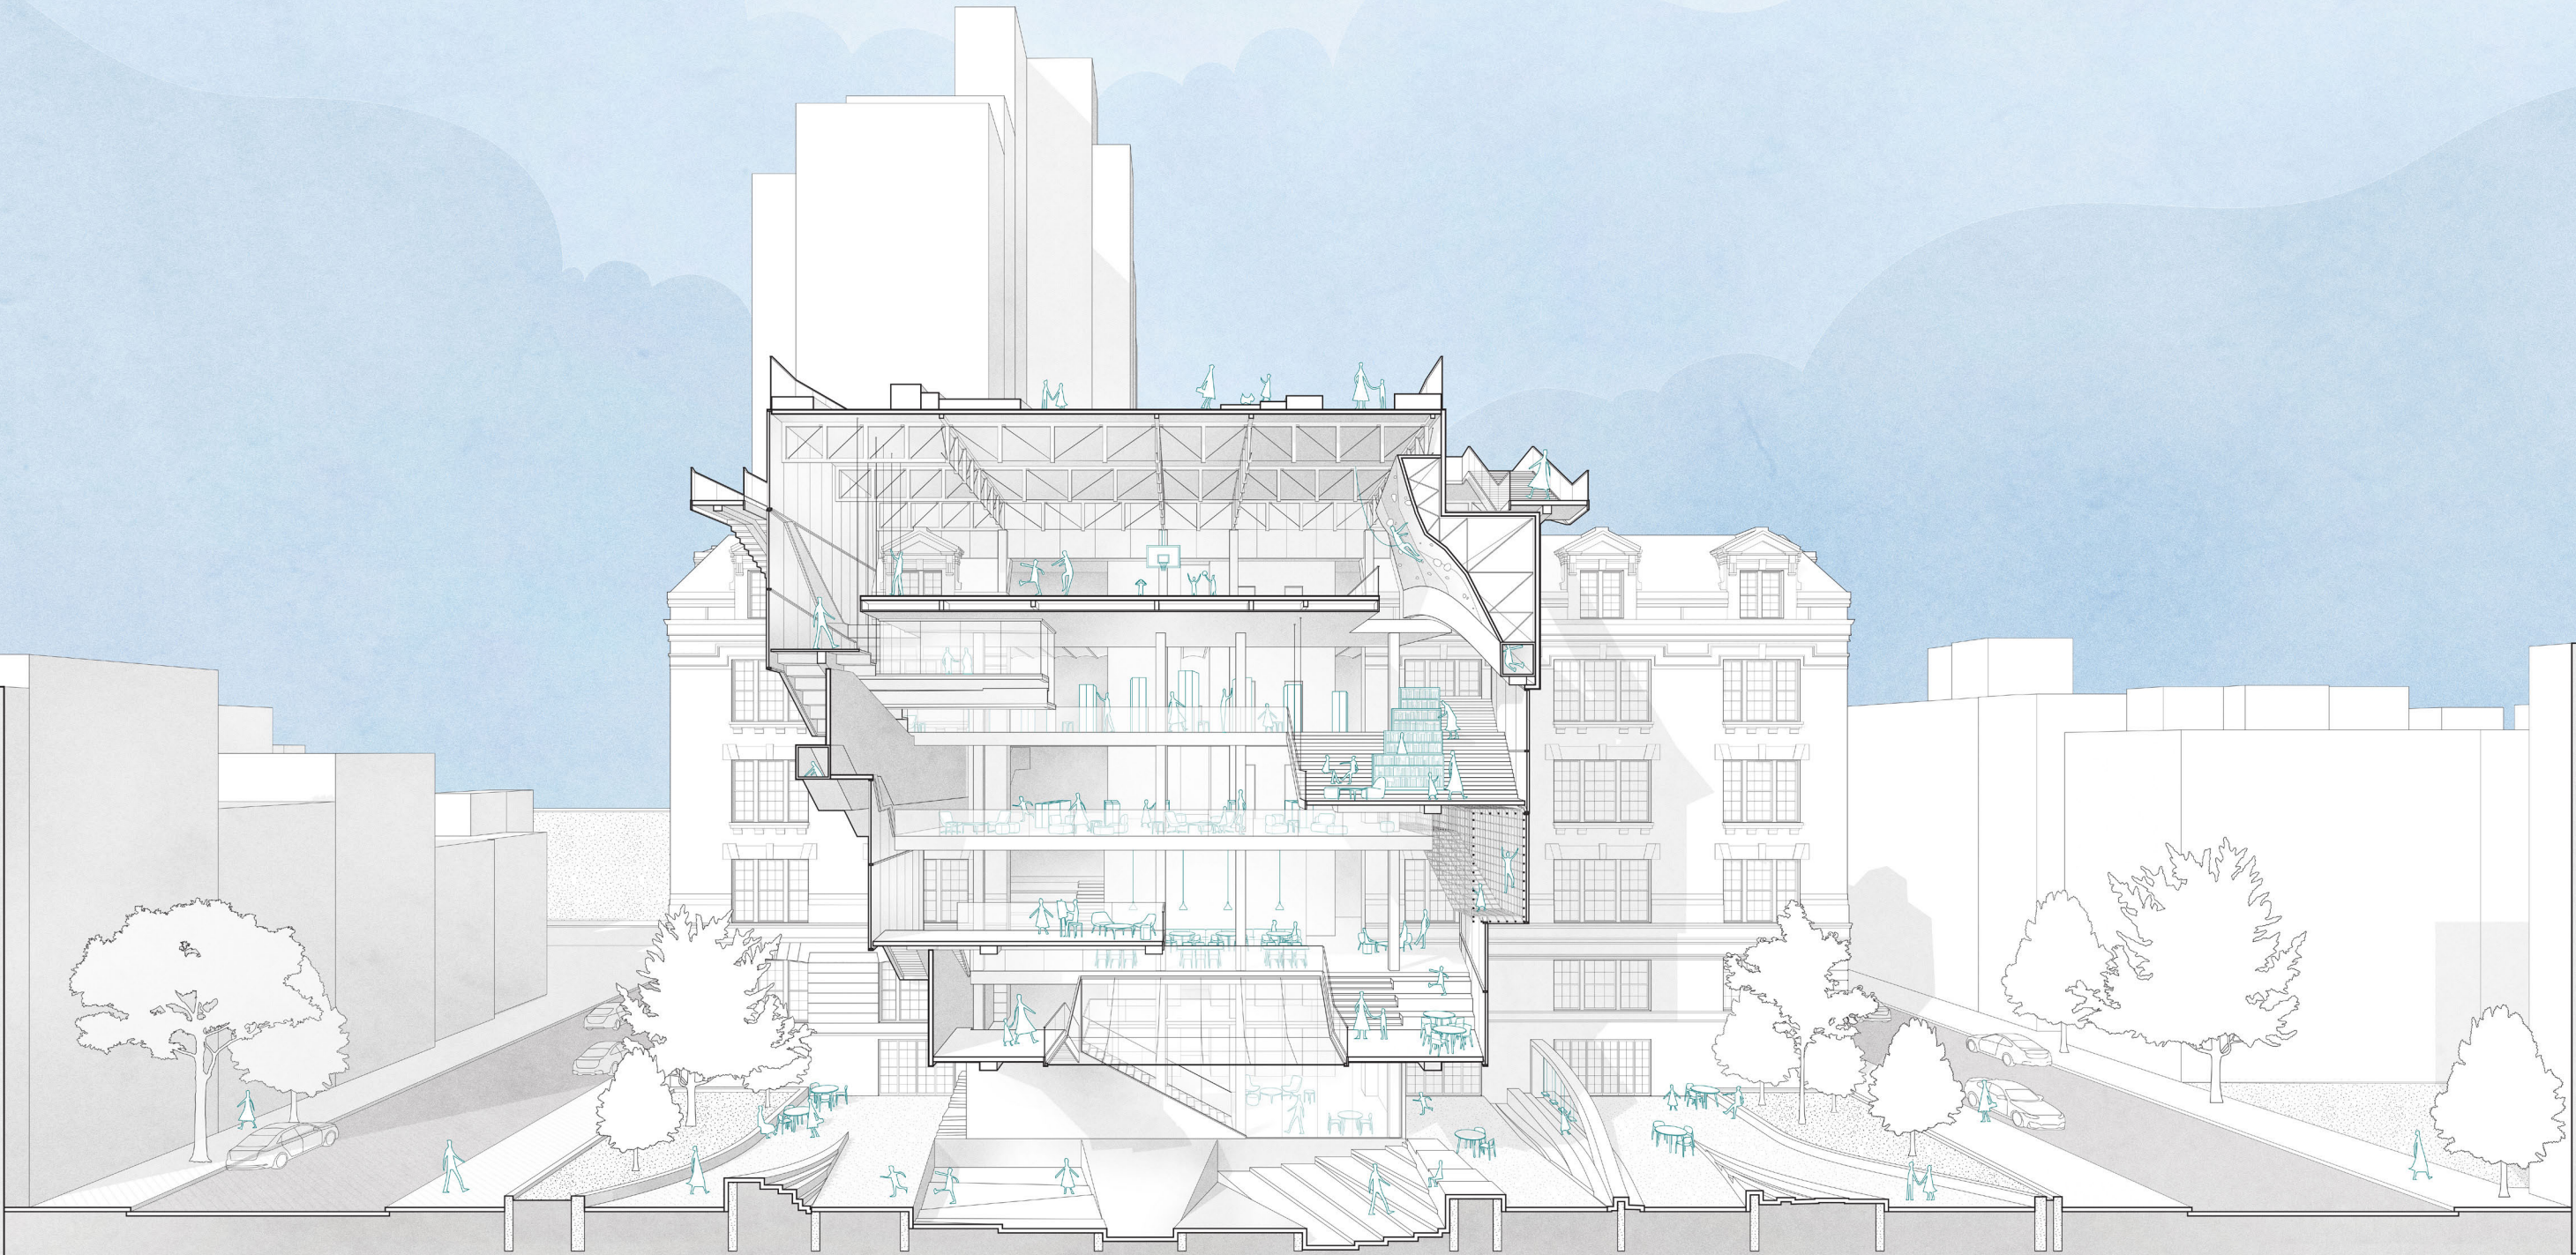

Section Perspective



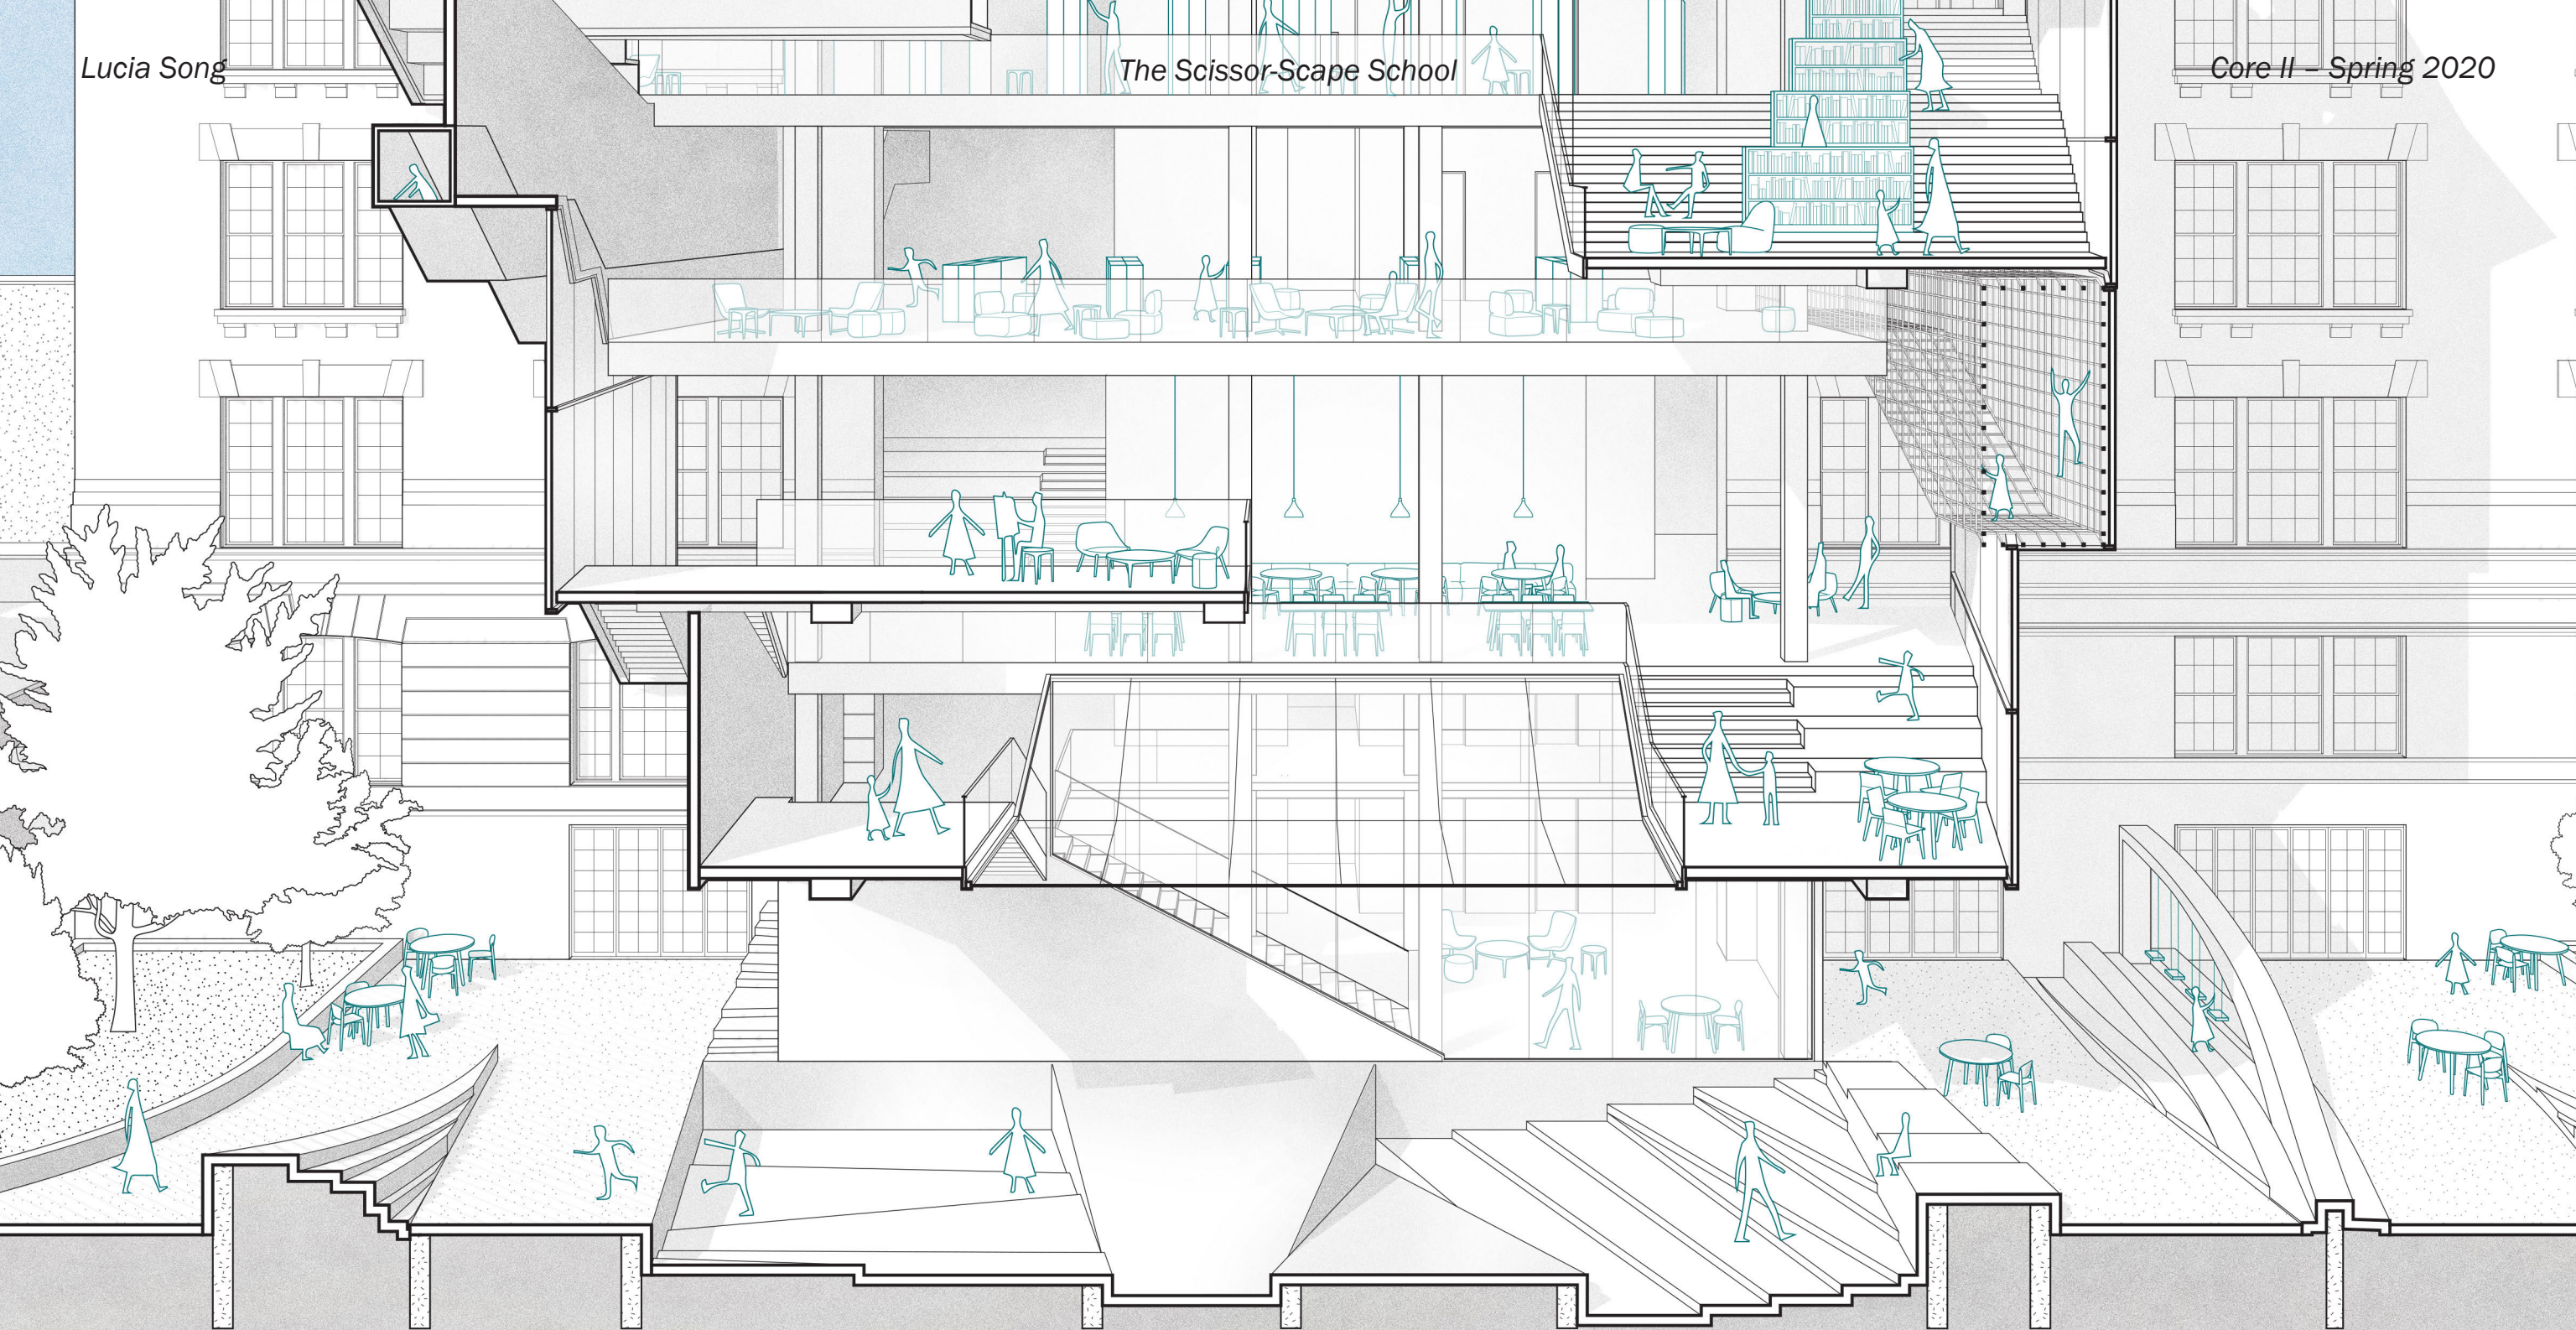


Section Perspective



Lucia Song


The Scissor-Scape School

Core II - Spring 2020

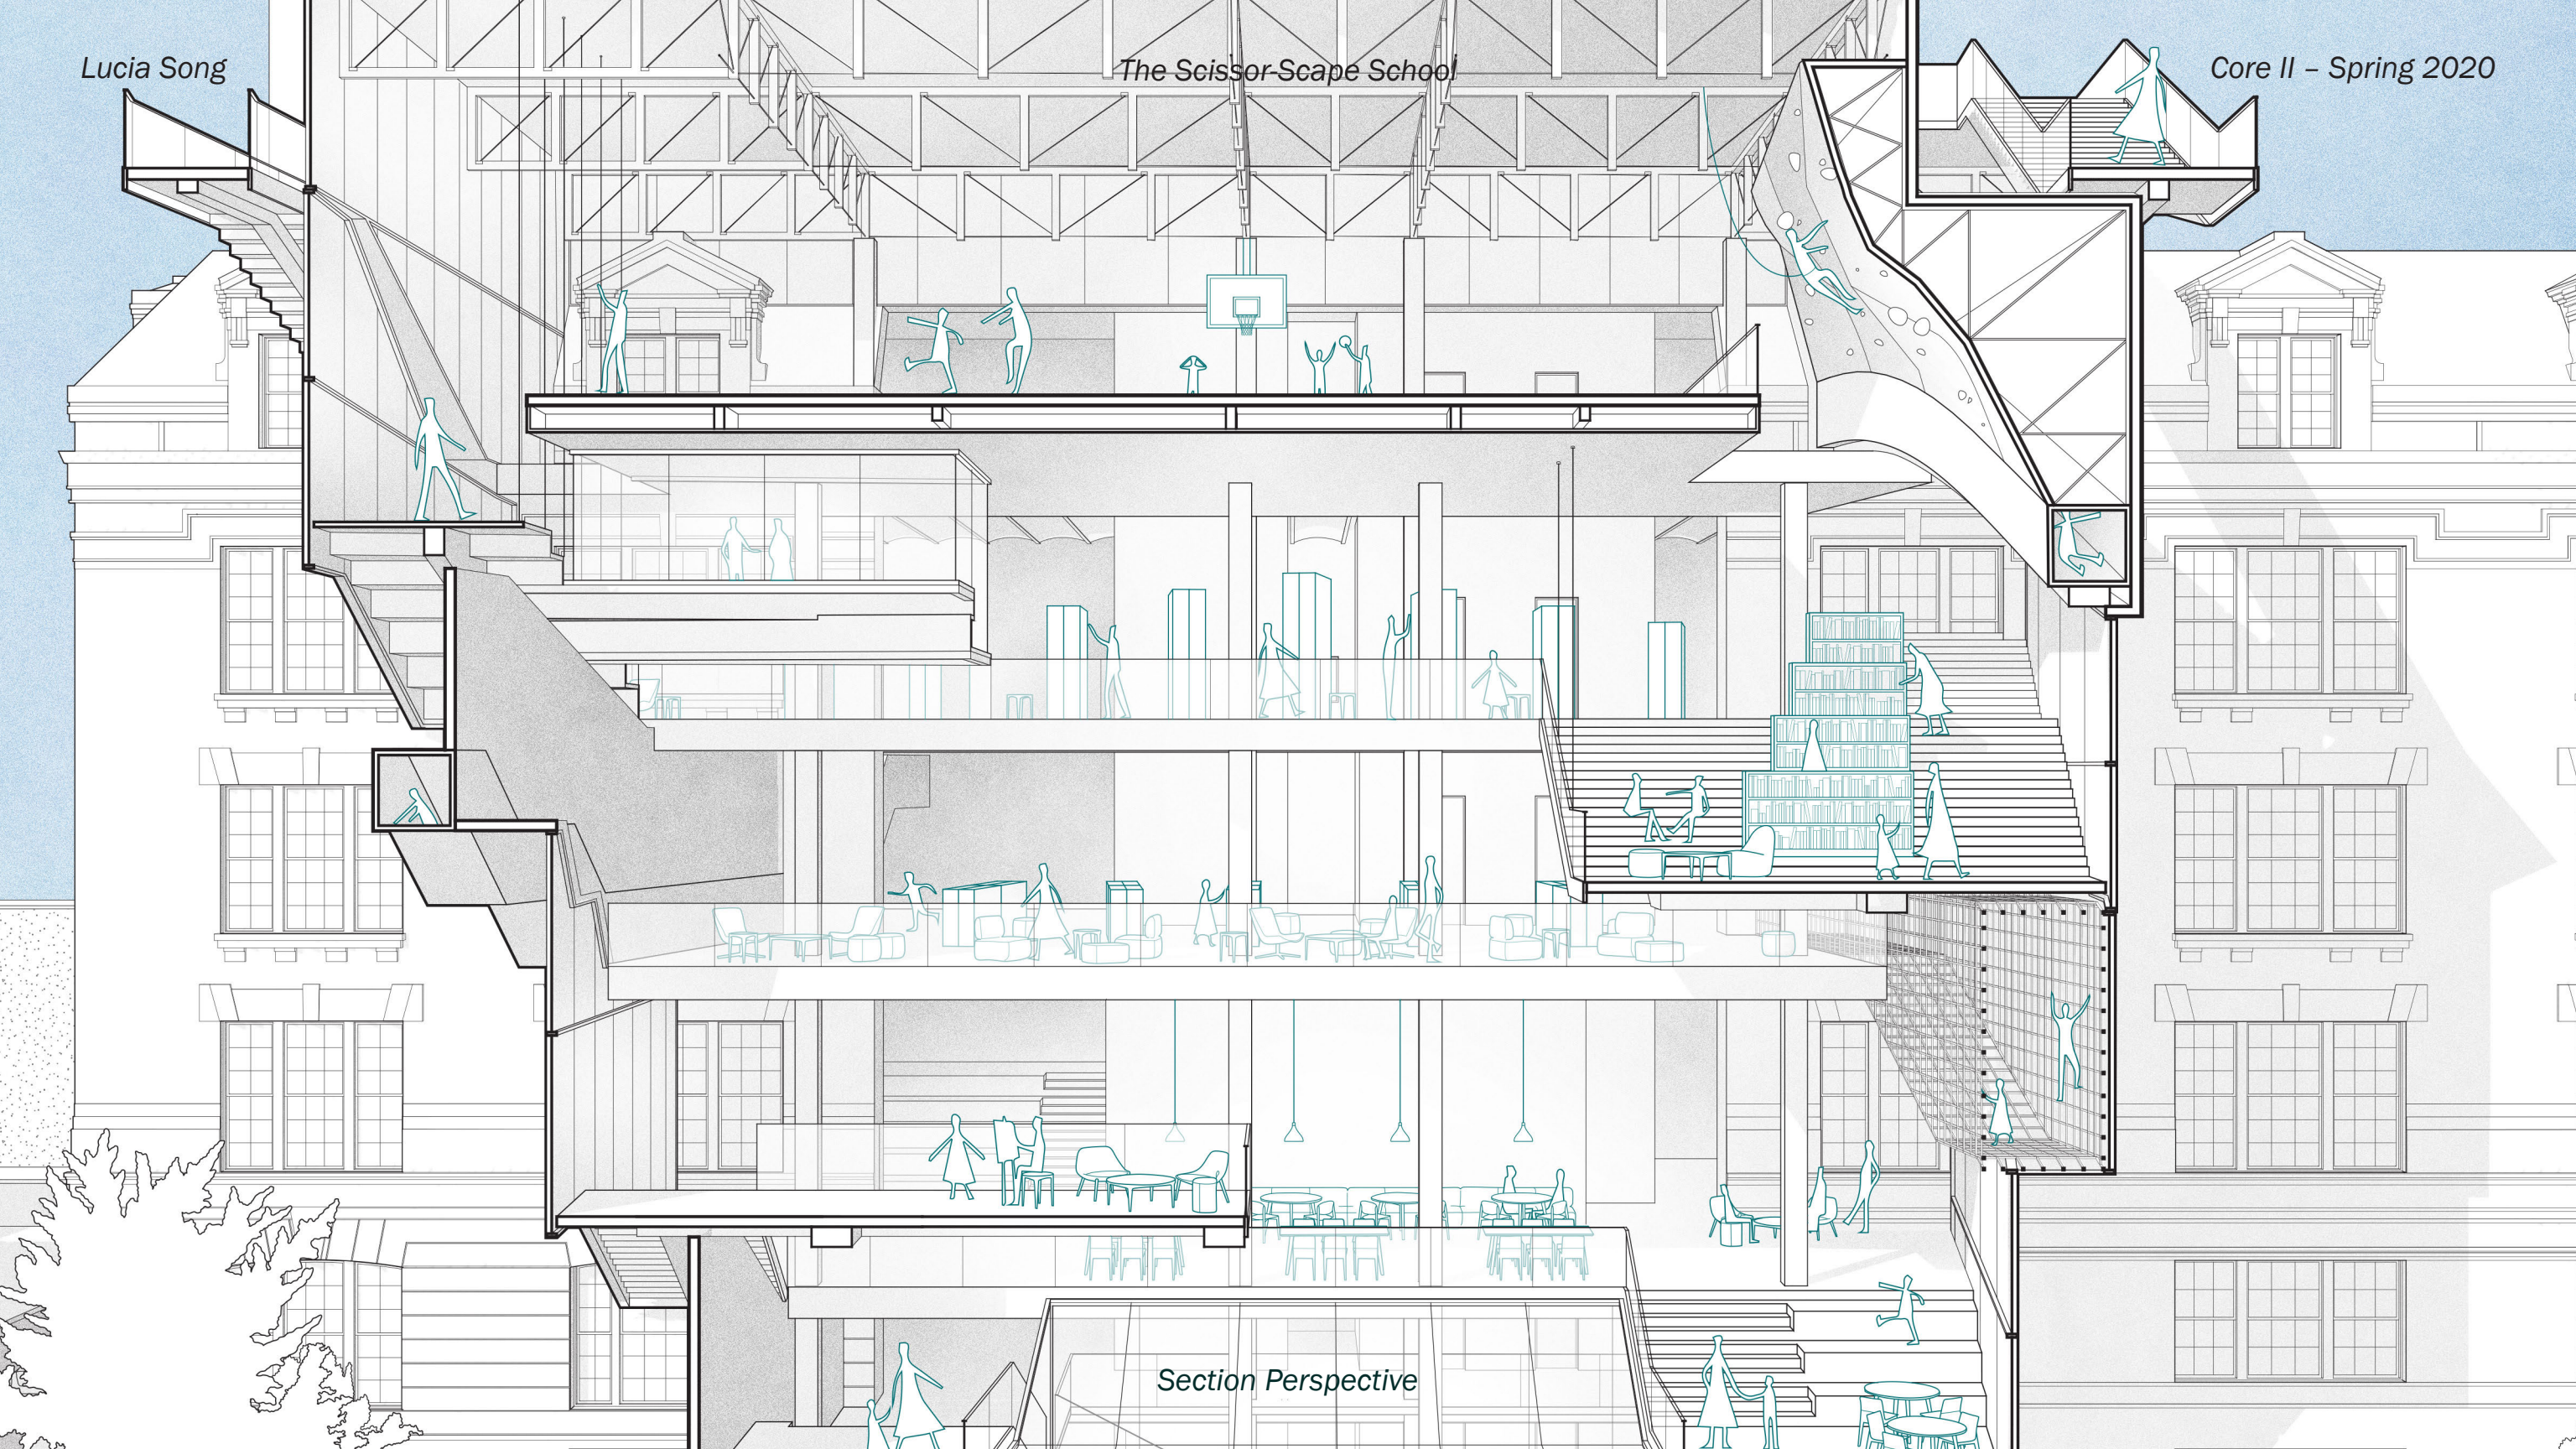


Section Perspective



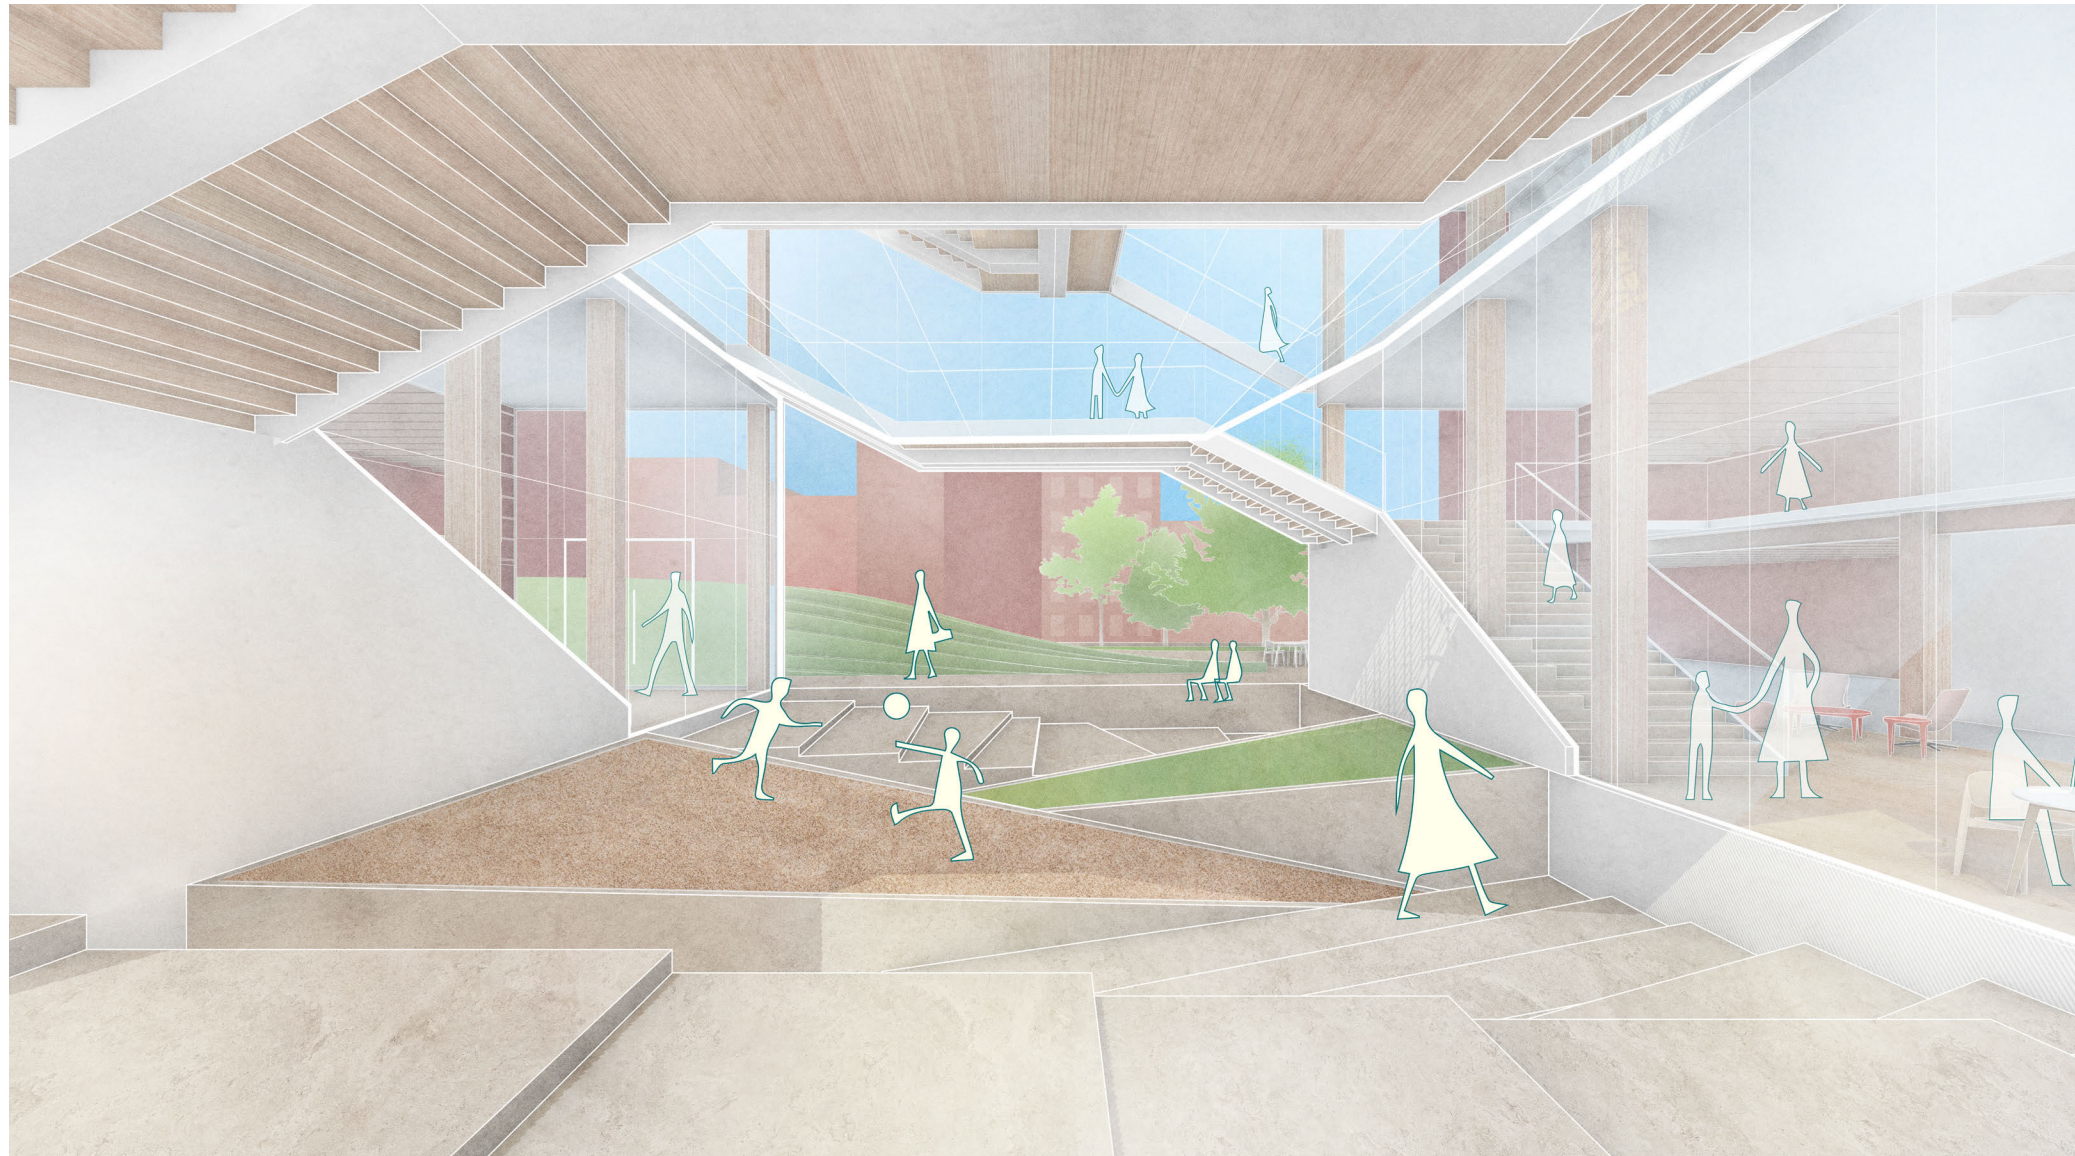

Playscape Pathway



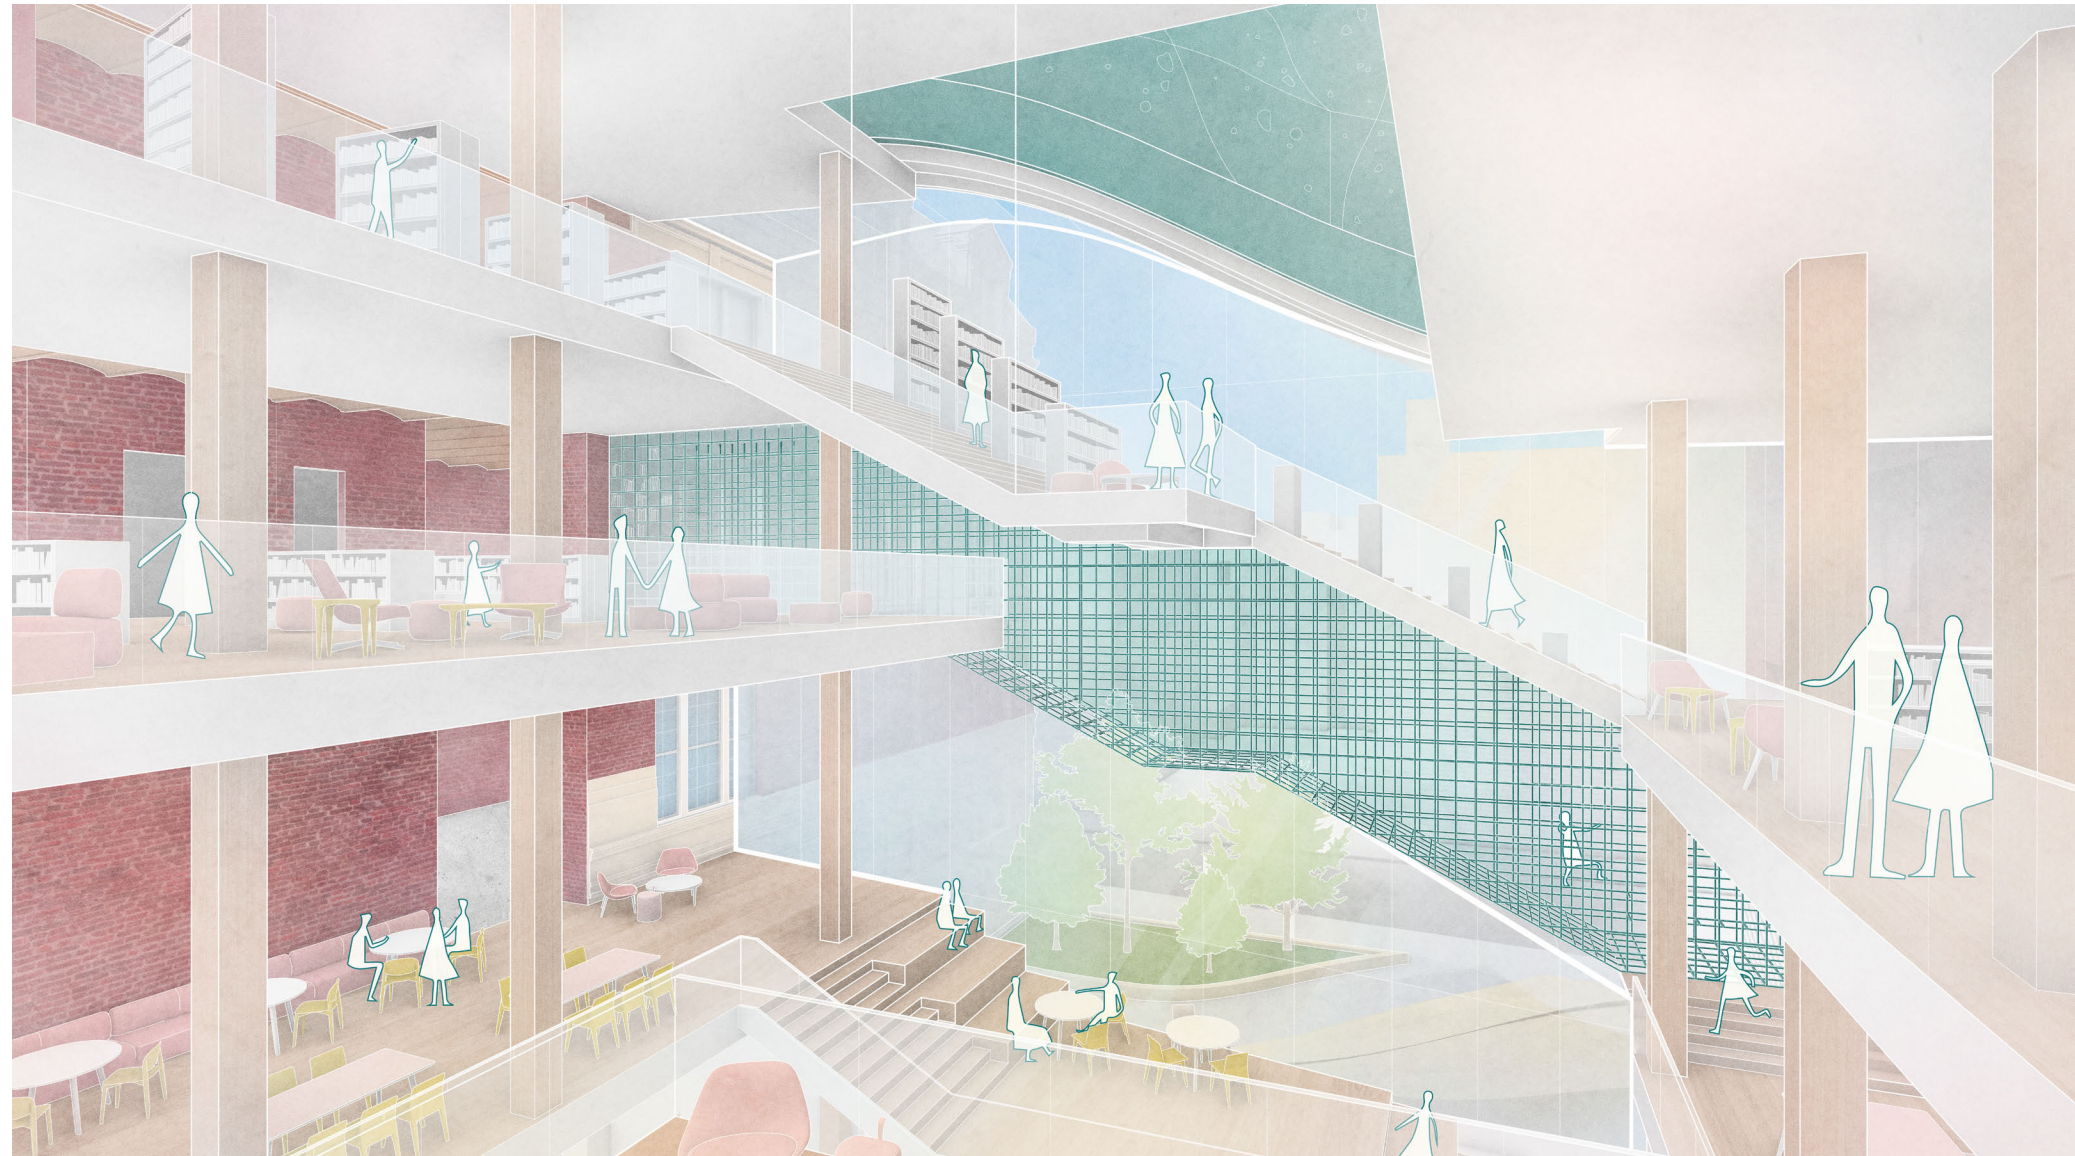





Interior Atrium






Gymnasium



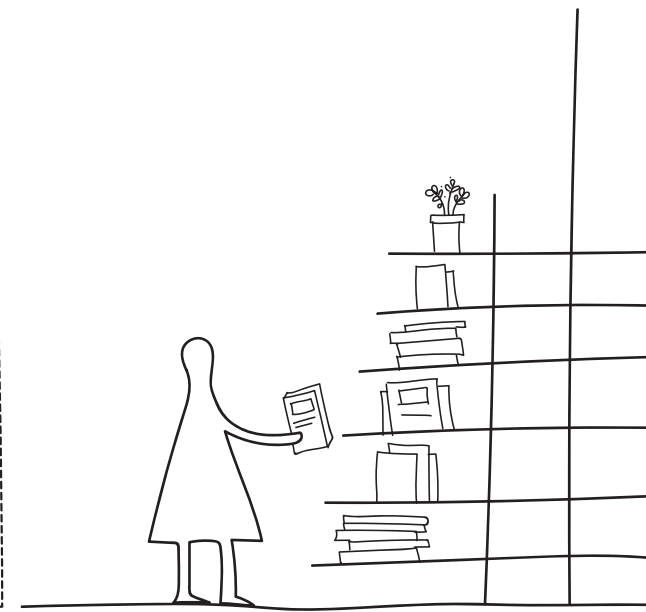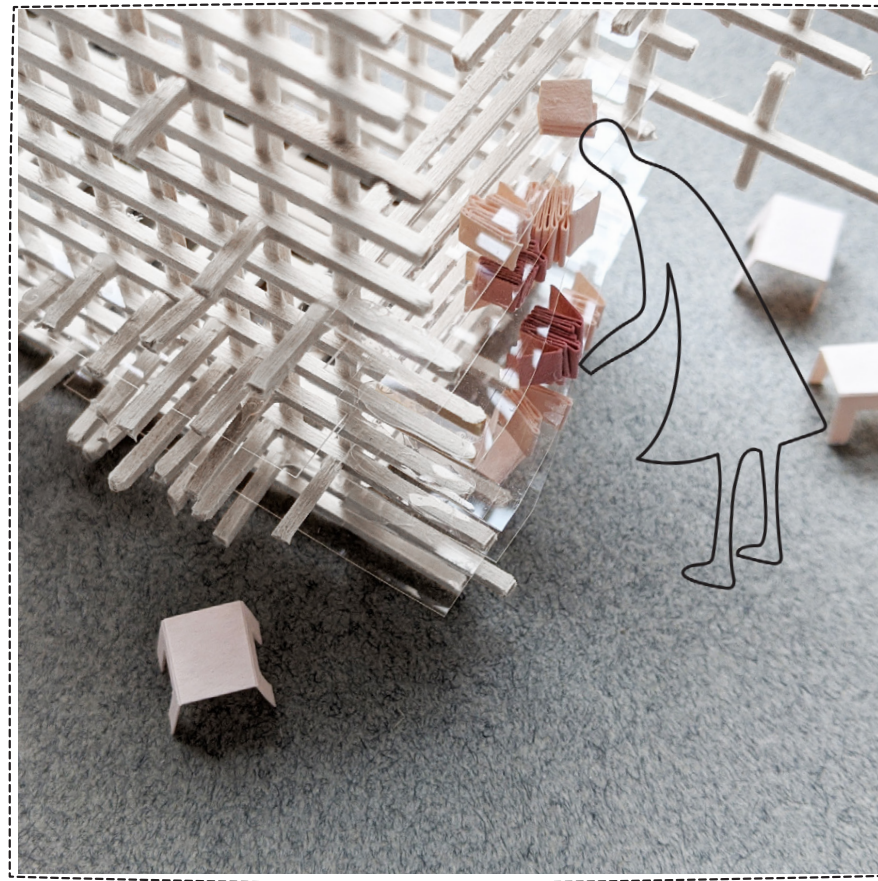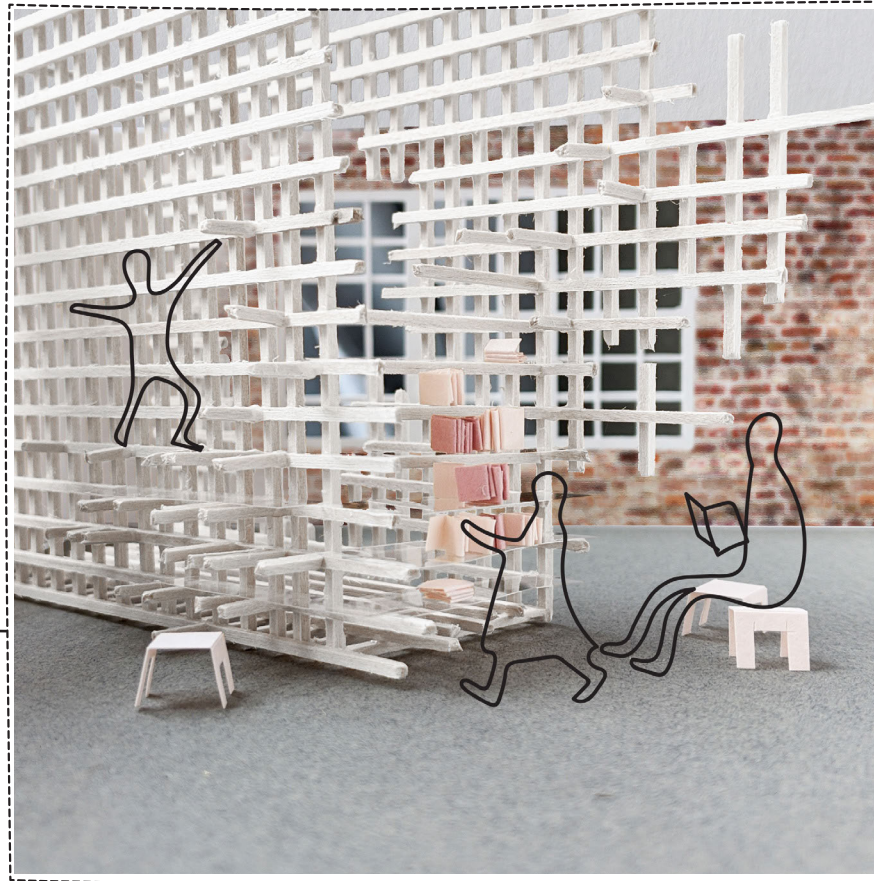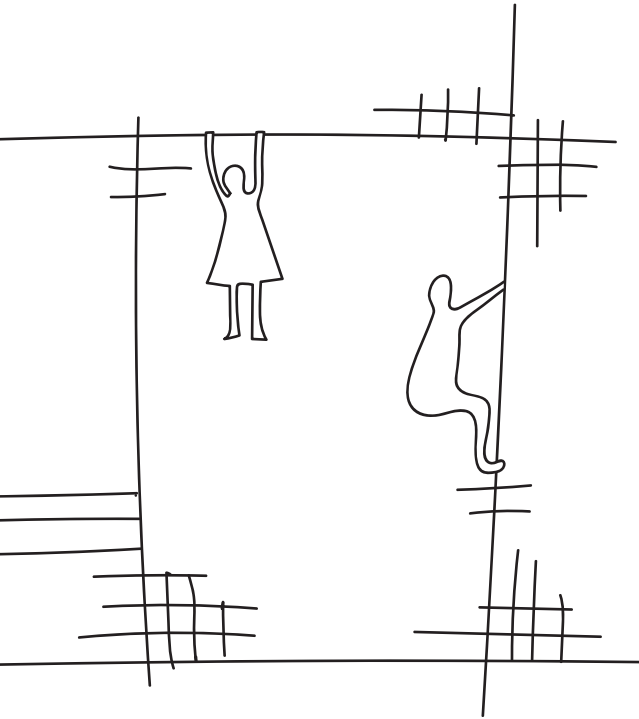


Diorama Model: Climbing Bookshelf



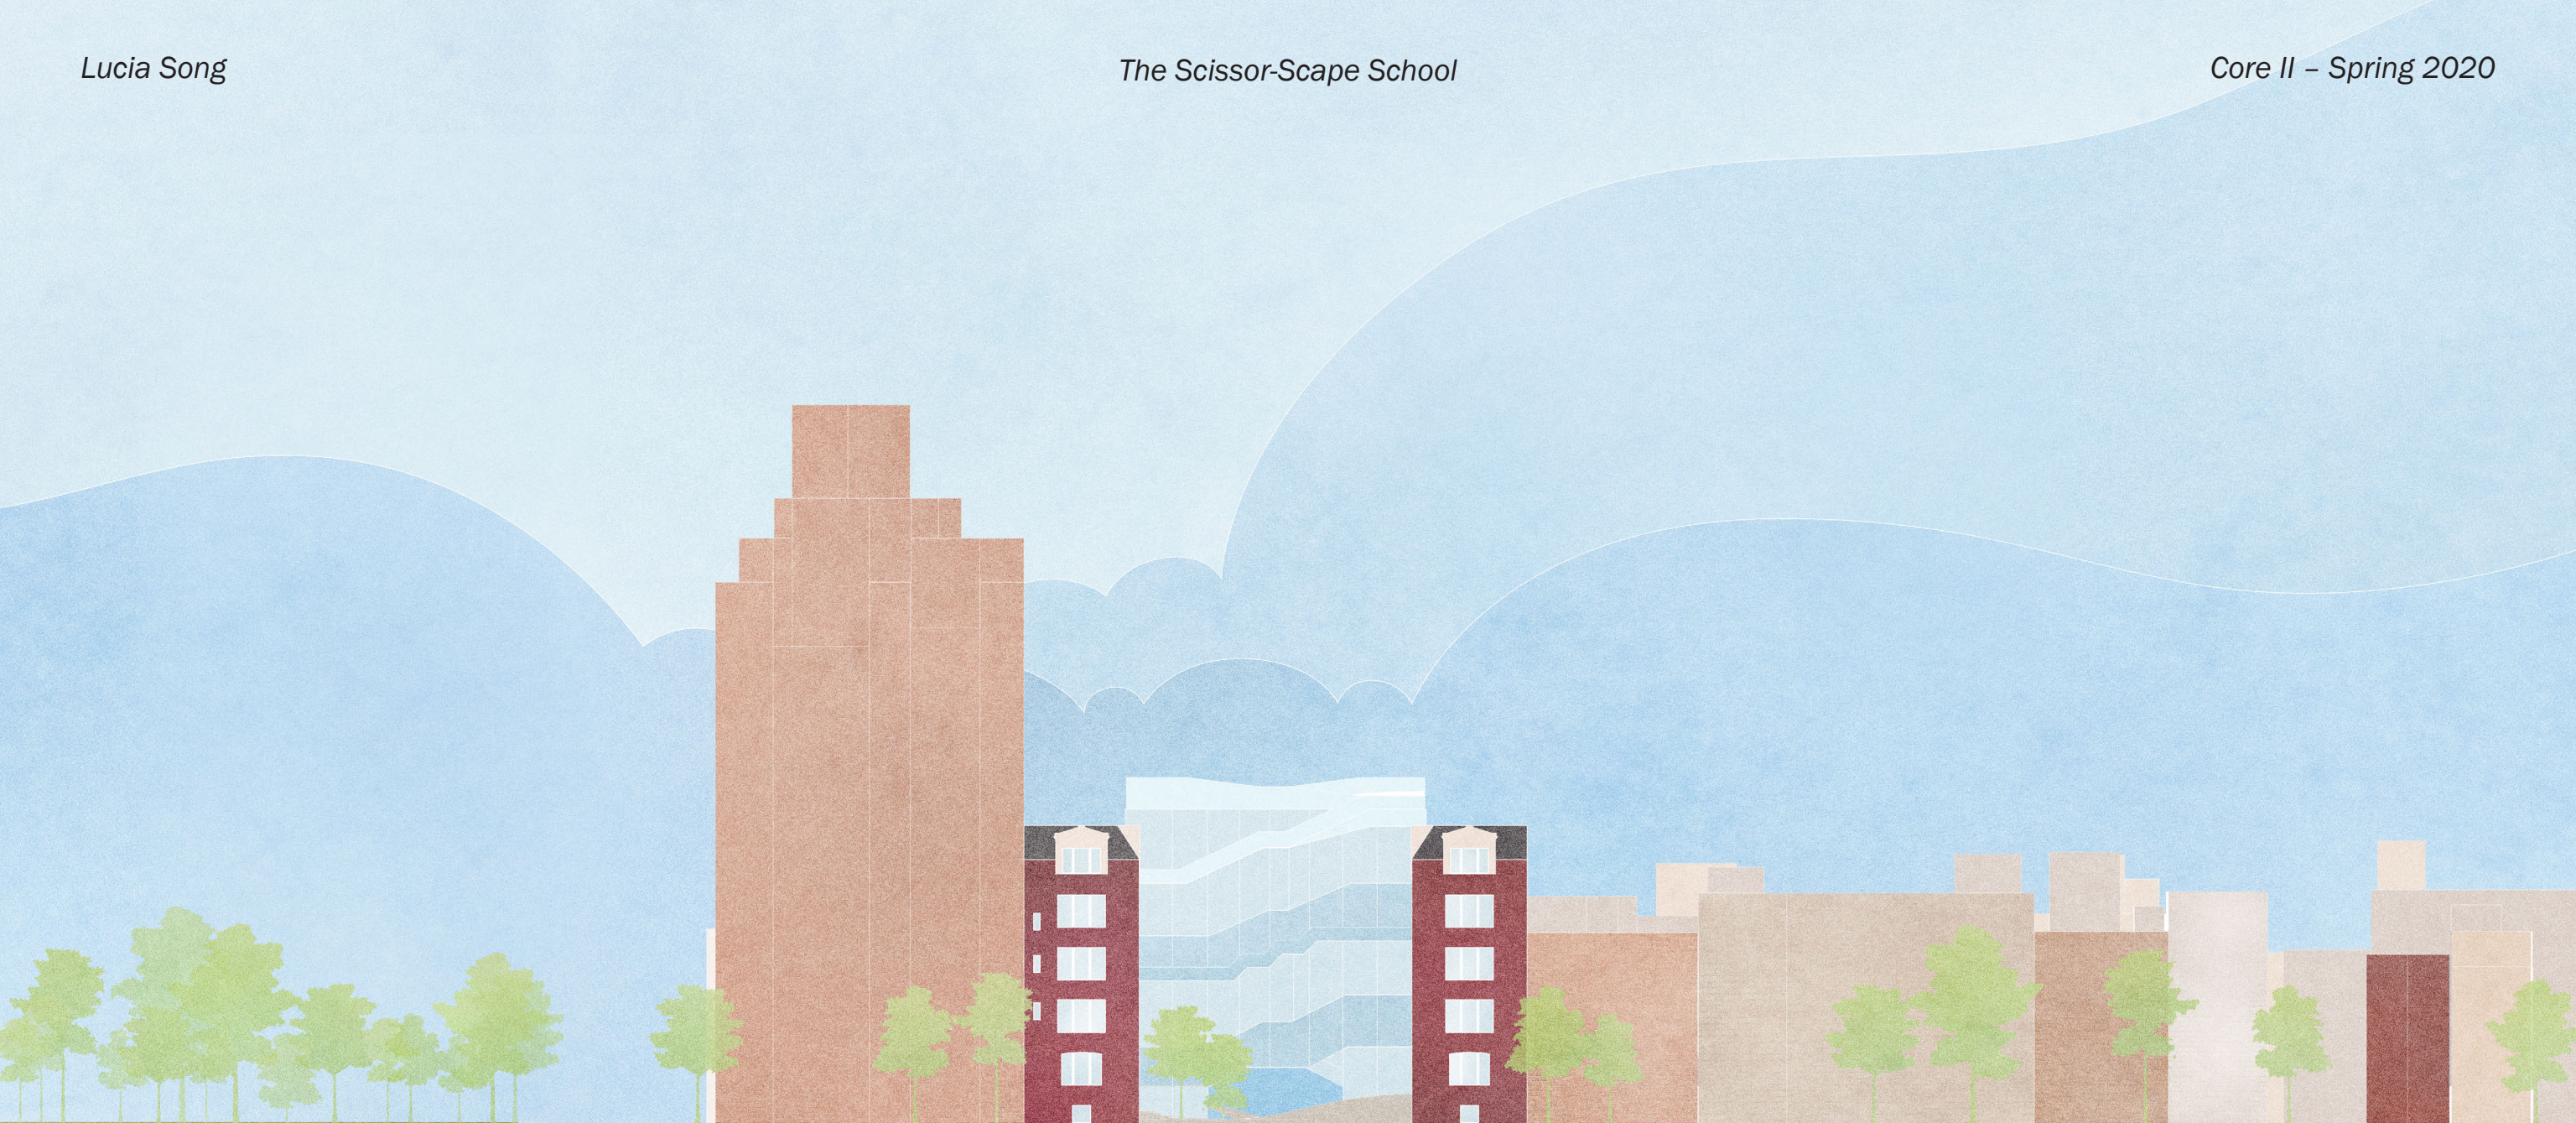




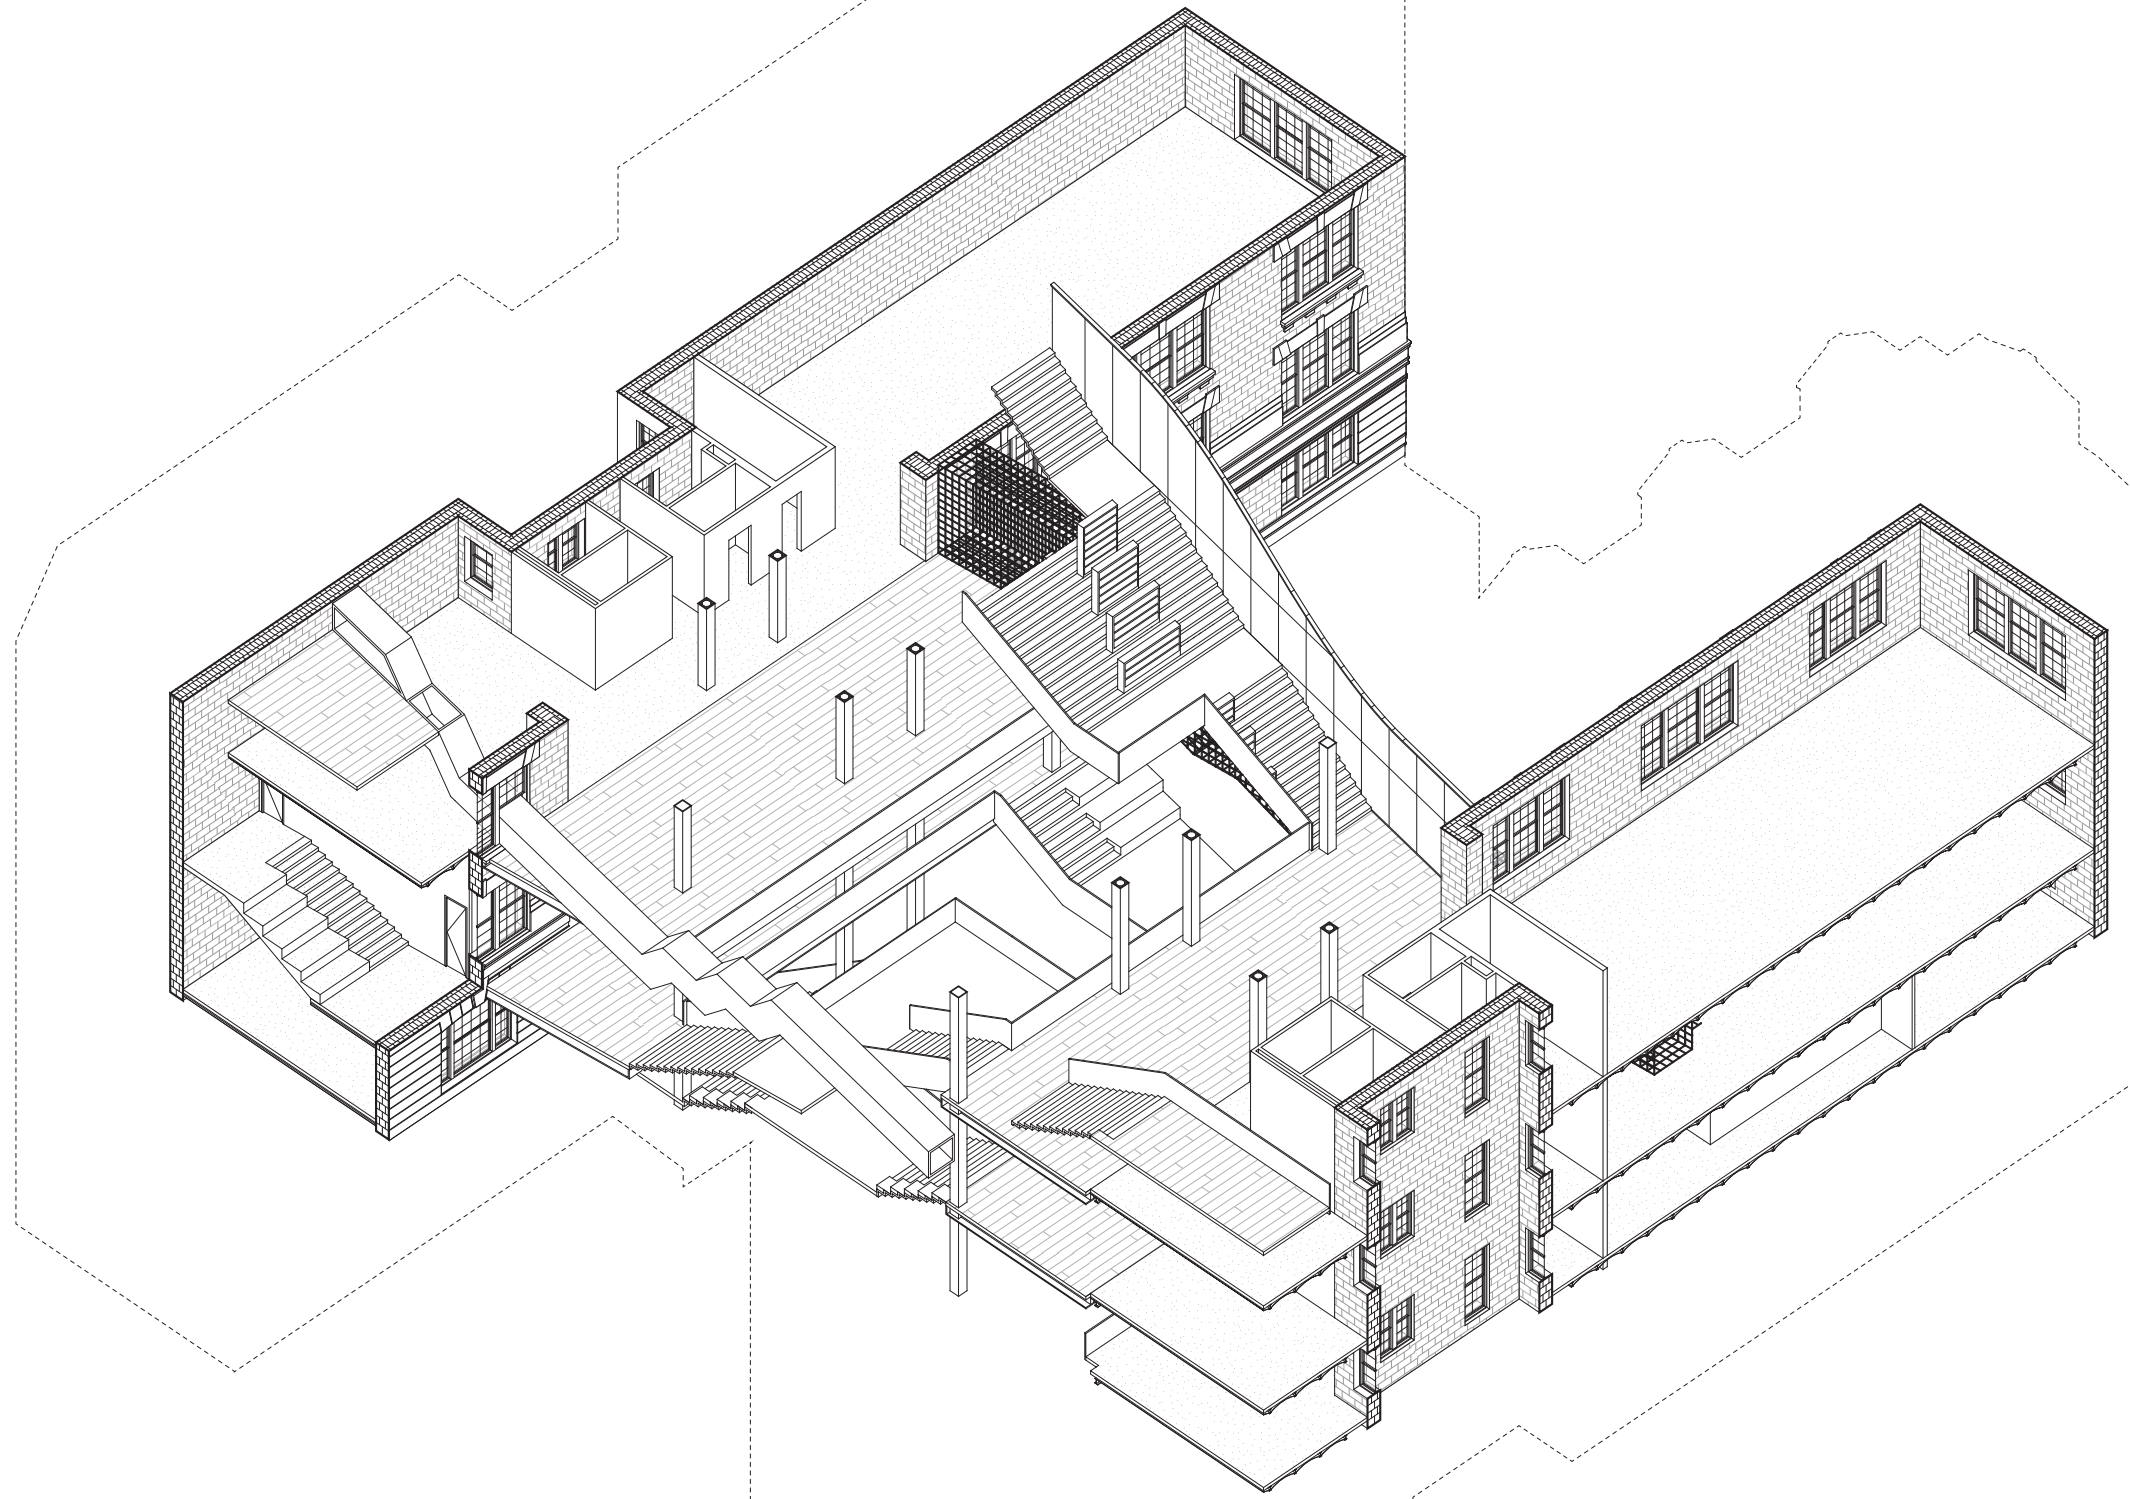

Isometric Cutaway



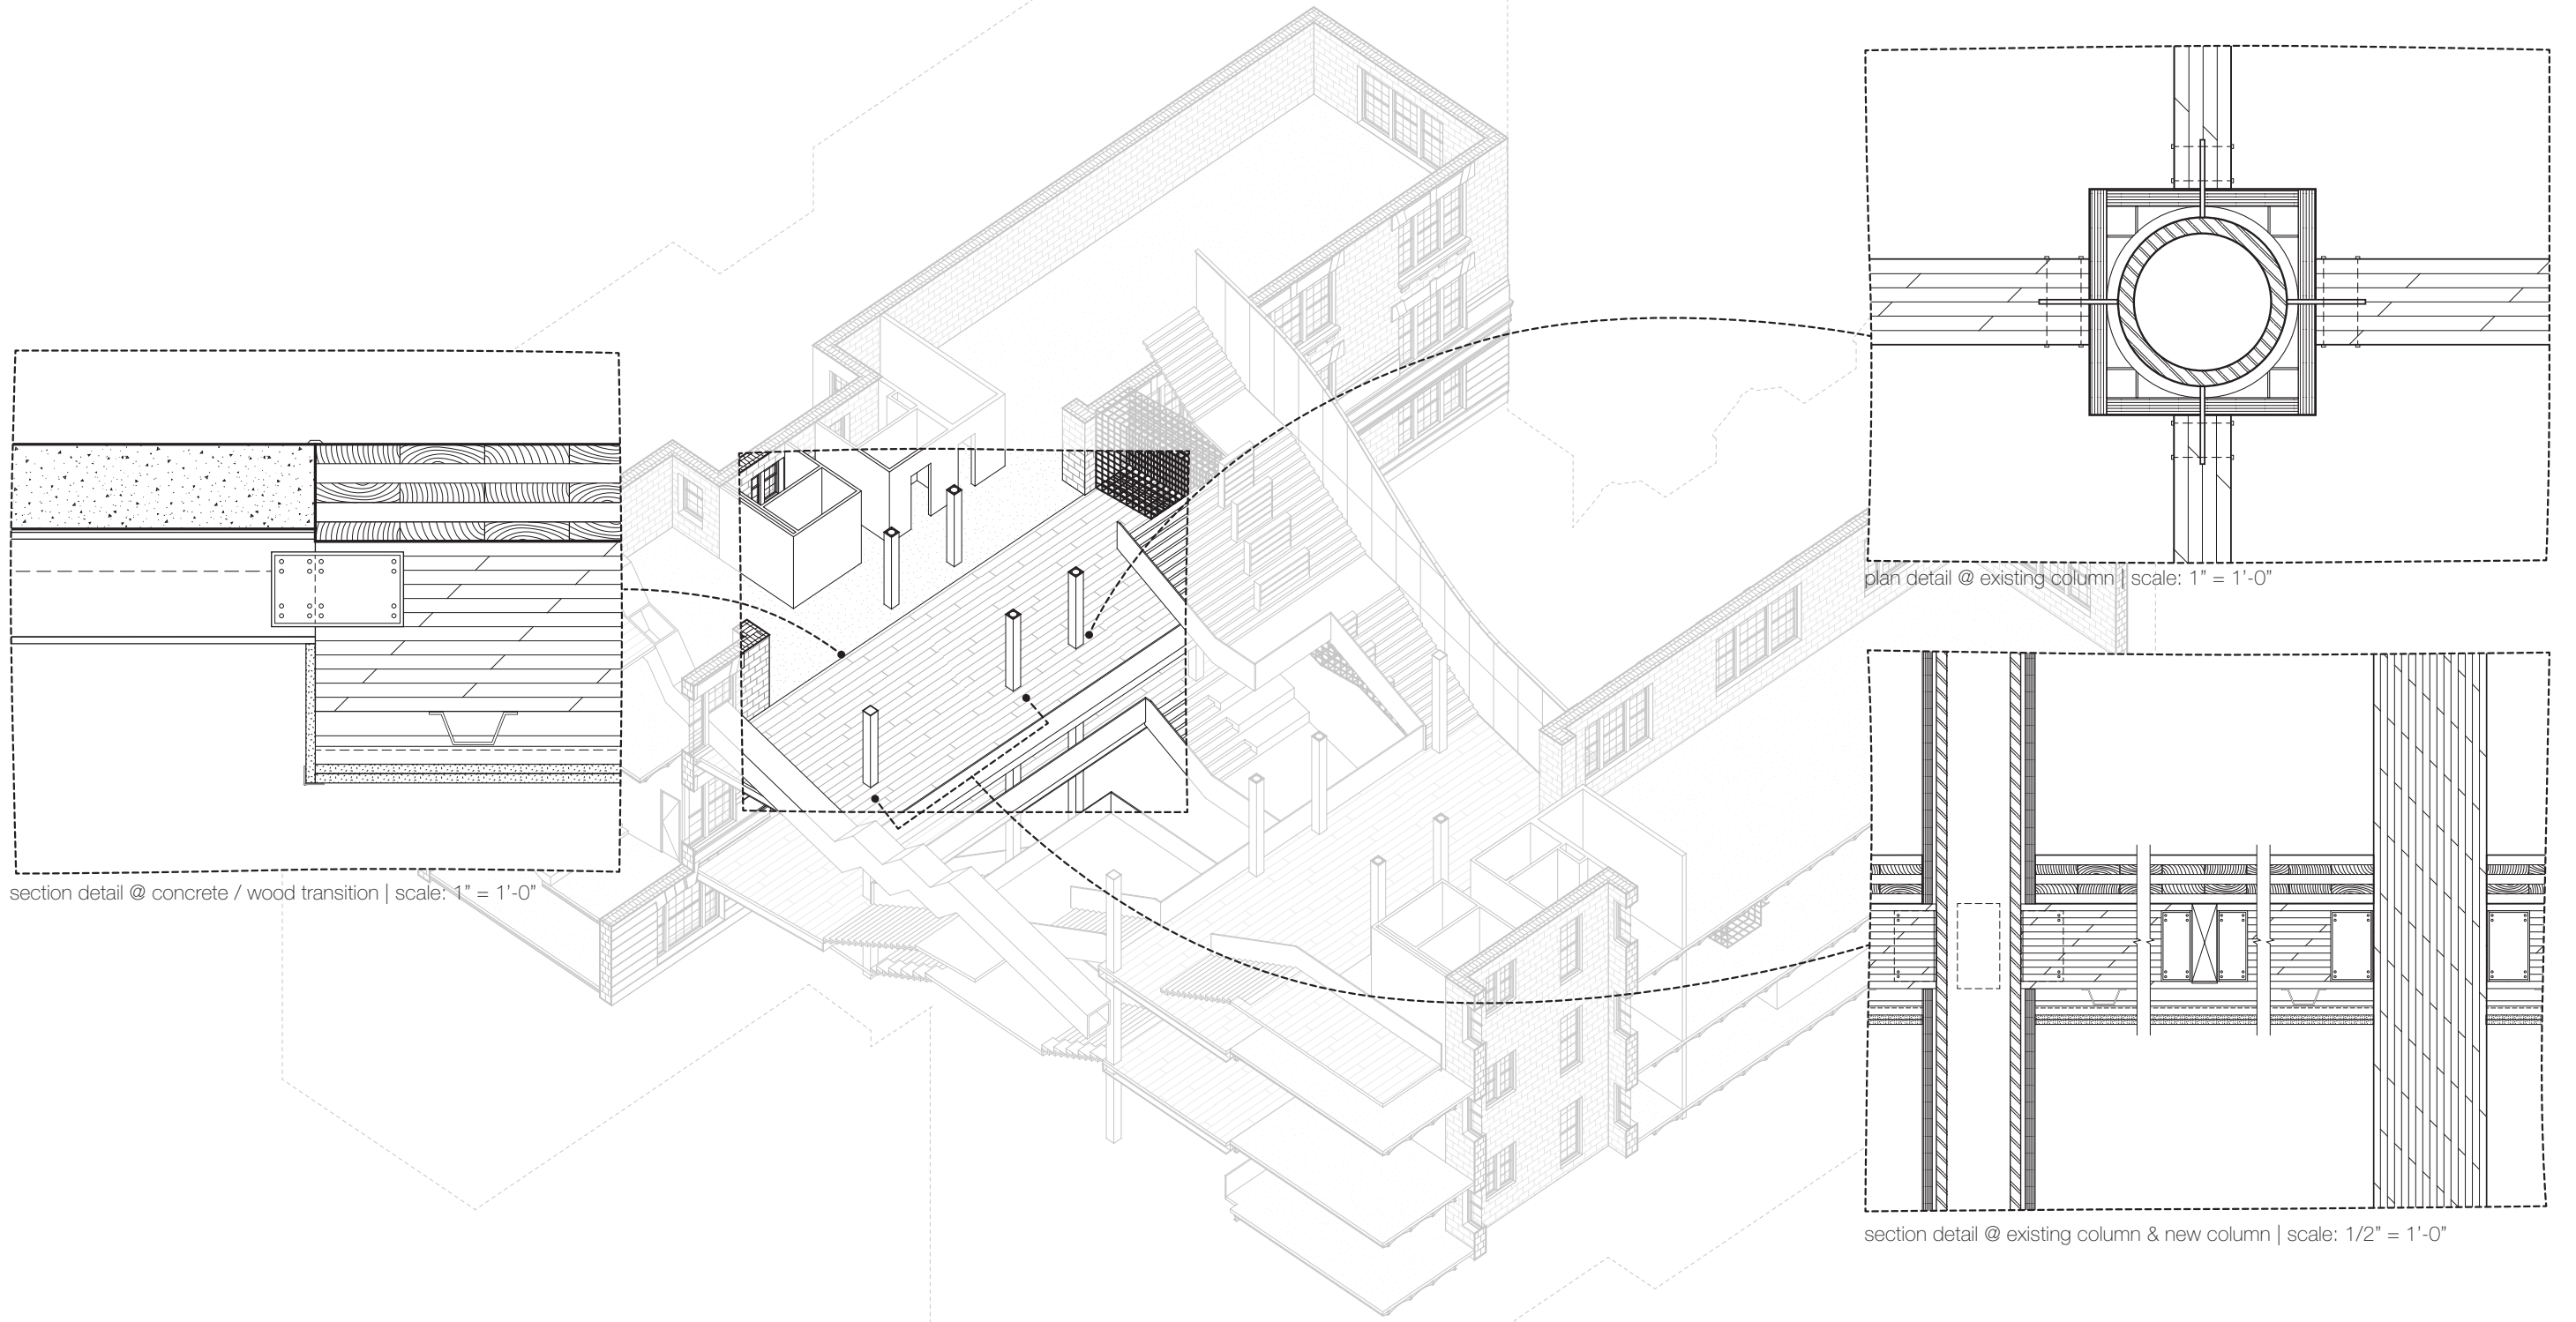

section detail @ concrete / wood transition | scale: 1" = 1'-0"

plan detail @ existing column | scale: 1" = 1'-0"


section detail @ existing column & new column | scale: 1/2" = 1'-0"









Material Assemblage Model: Existing & Addition



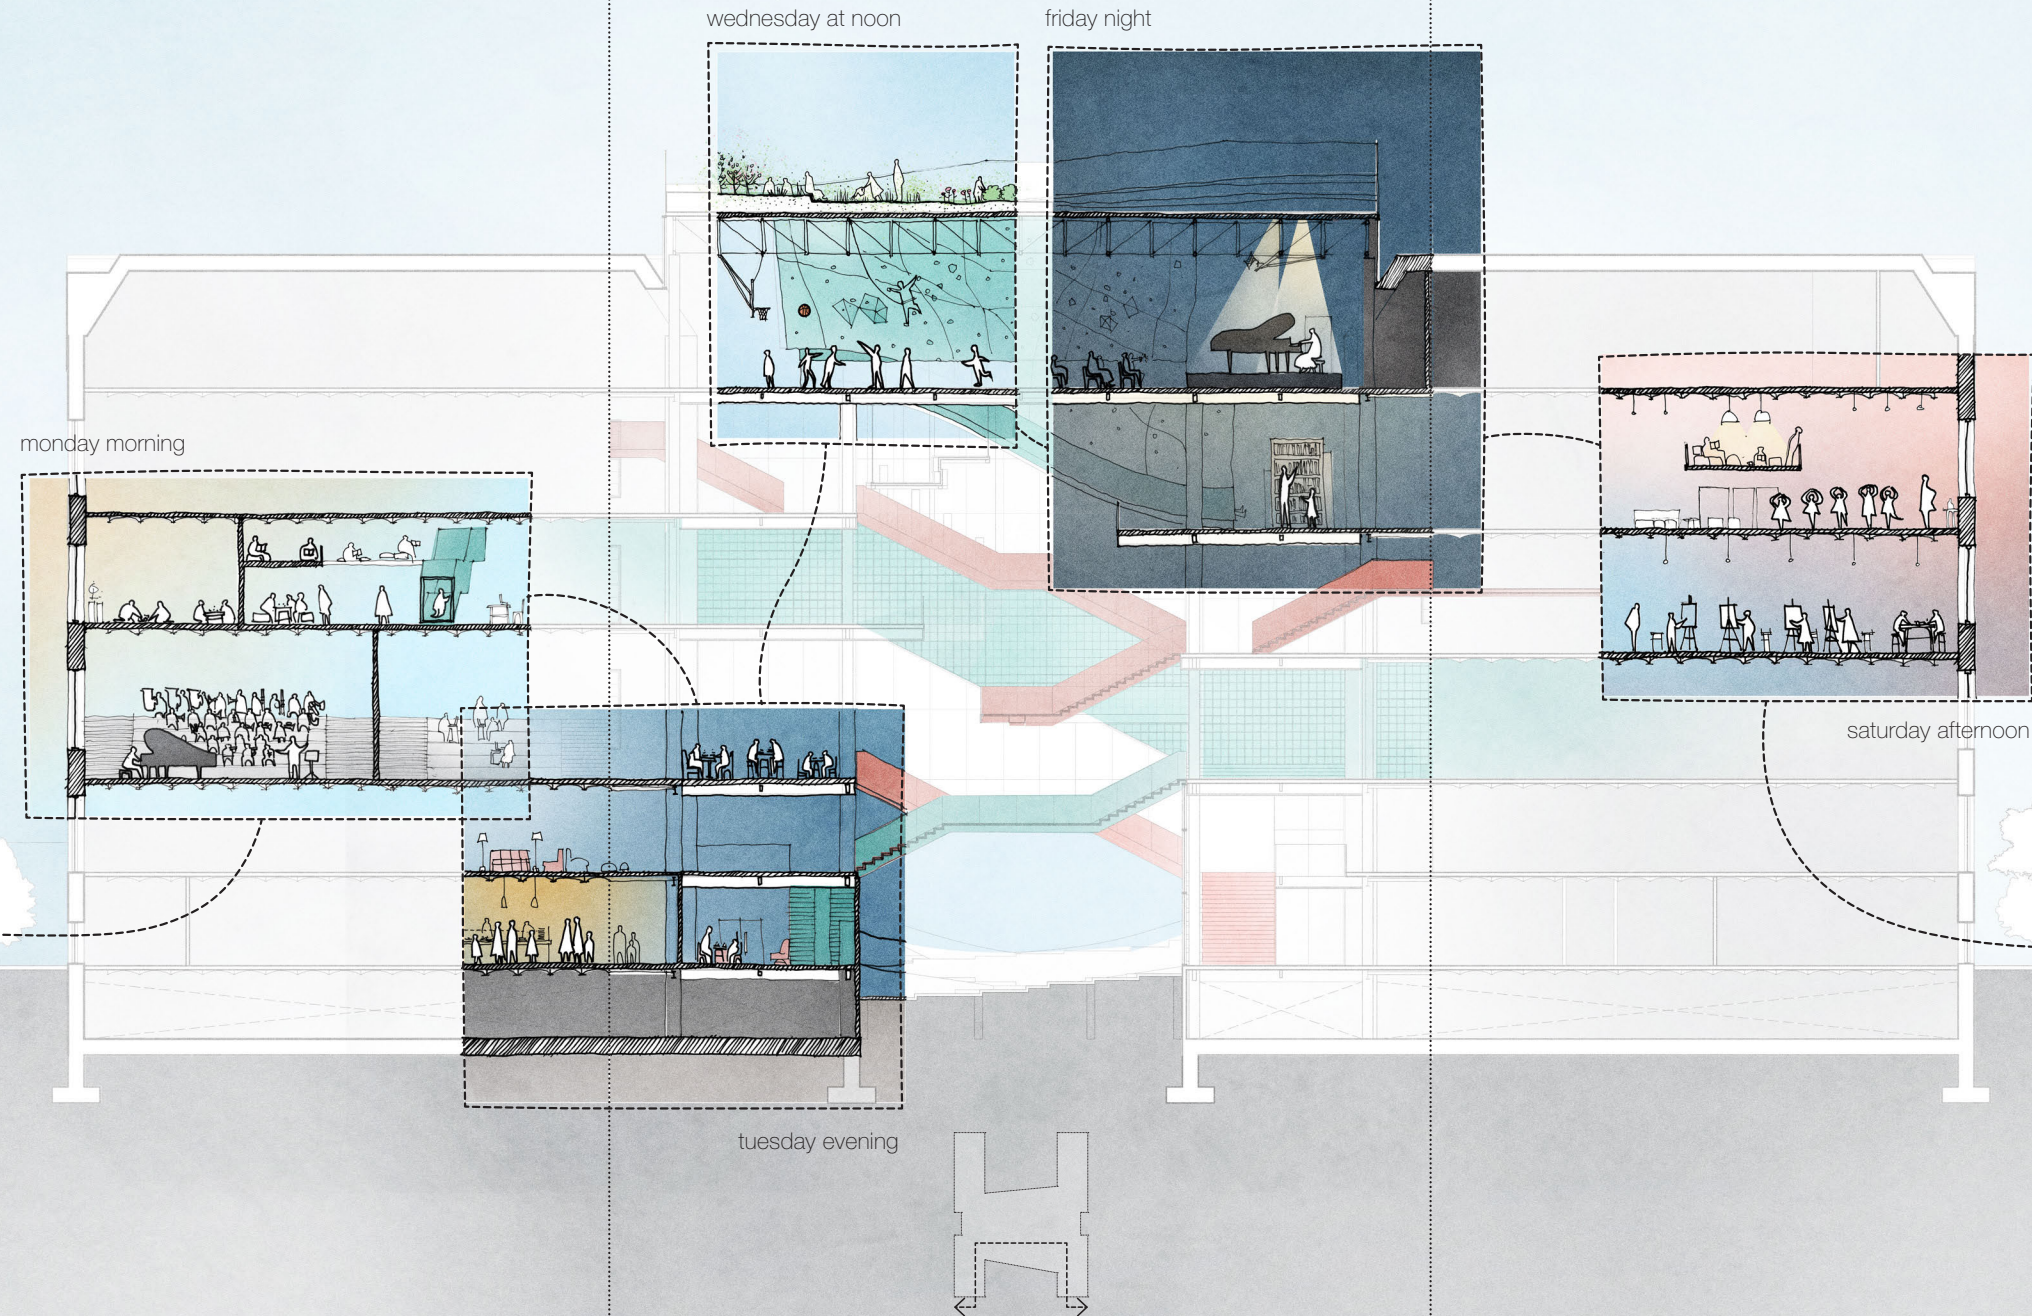

Unfolded Section: Sequence & Occupation



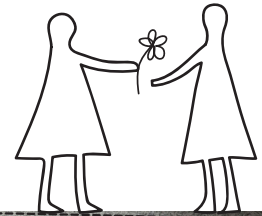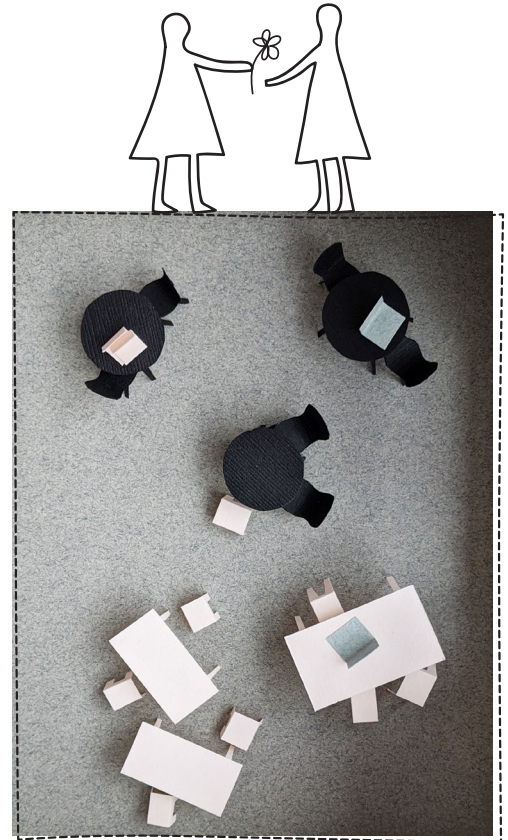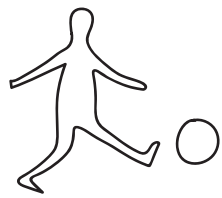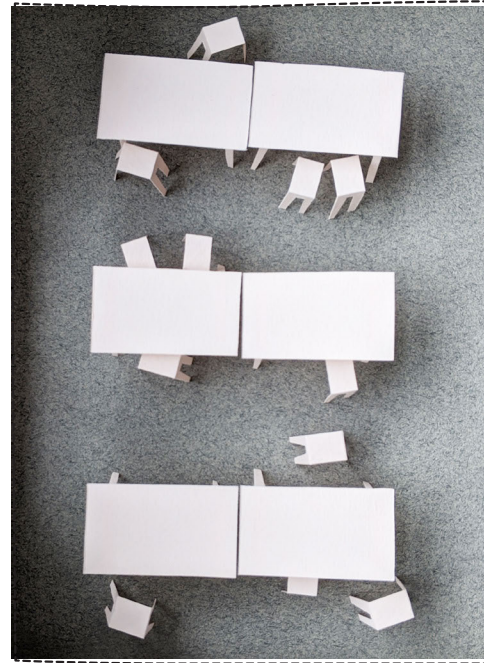

Diorama Model: Inside the Classroom





Diorama Model: Classroom Stairscape