



**ENTANGLEMENT**





*Tension and Intersection*

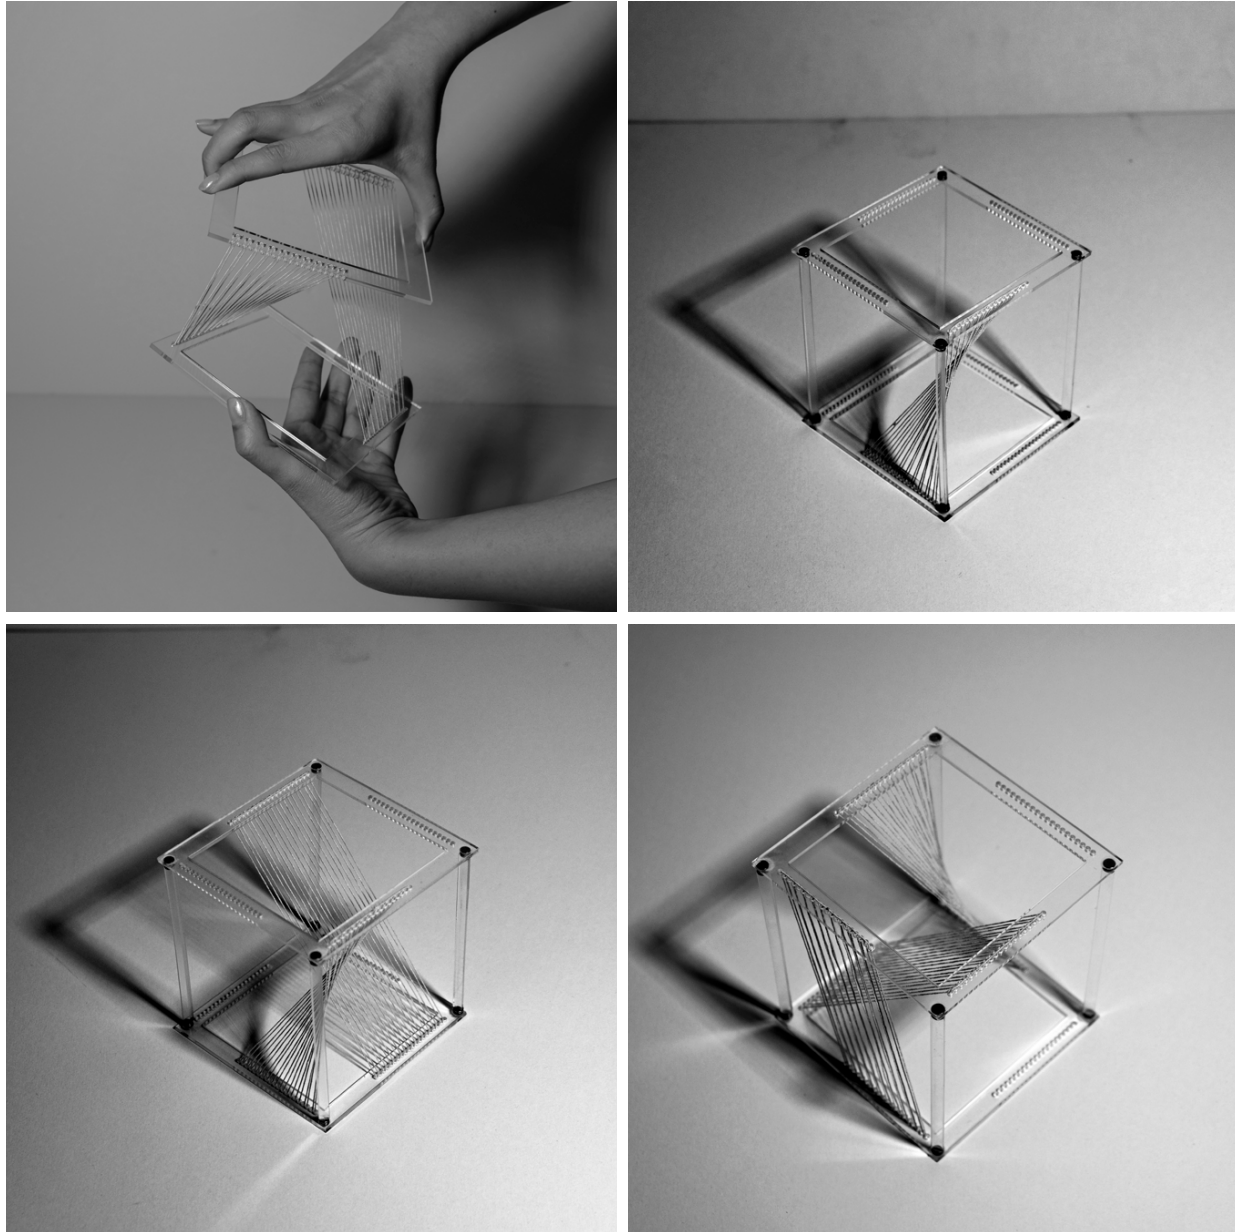







MATERIAL EXPERIMENT  
5X5X5

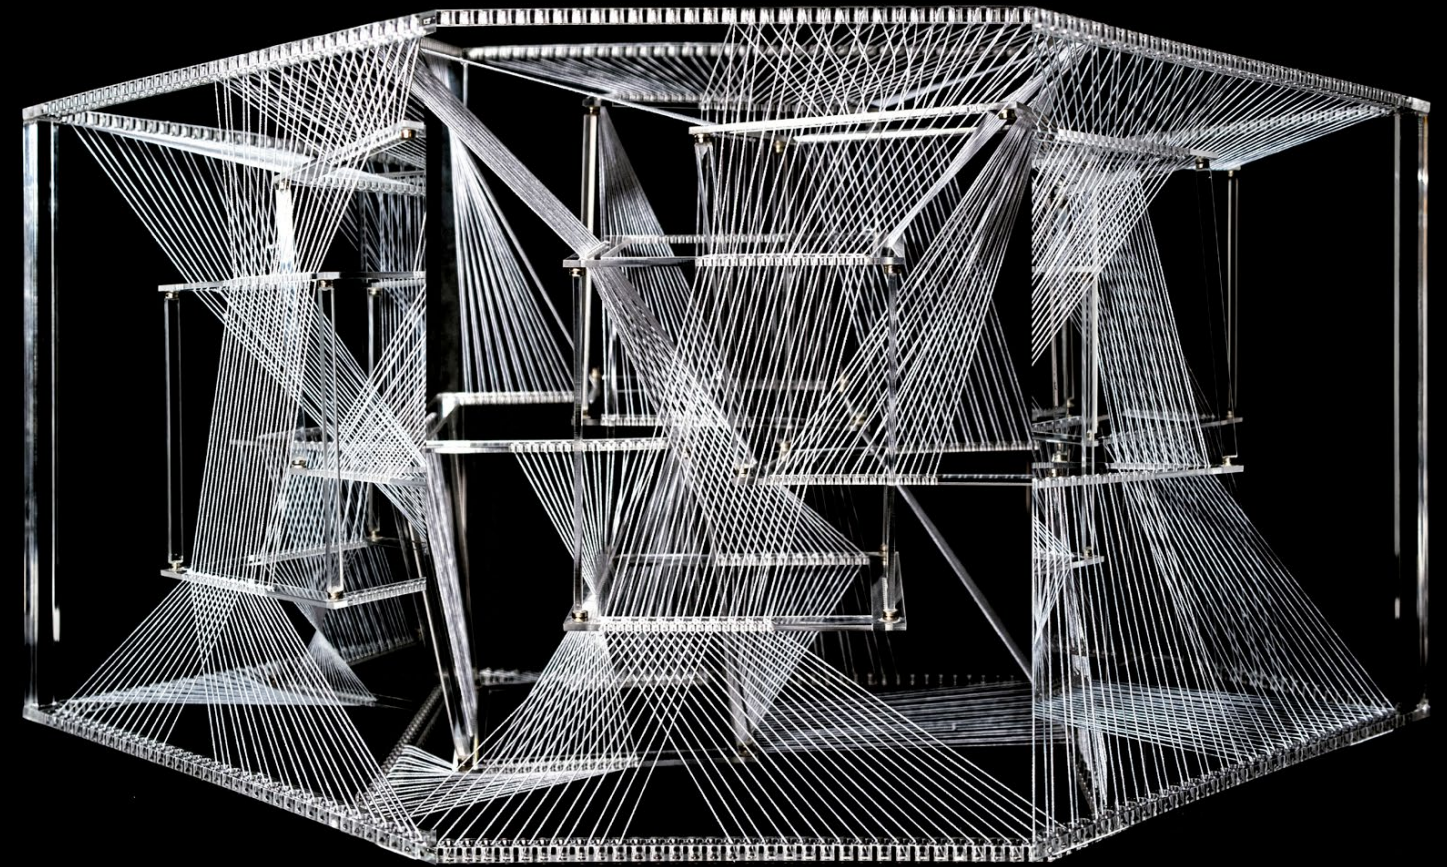


SPATIAL PROTOTYPE  
12X12X12

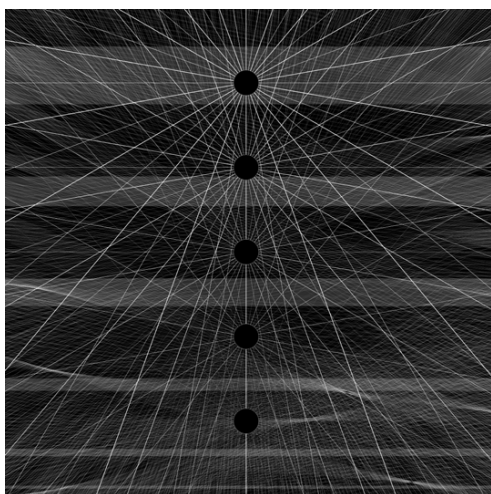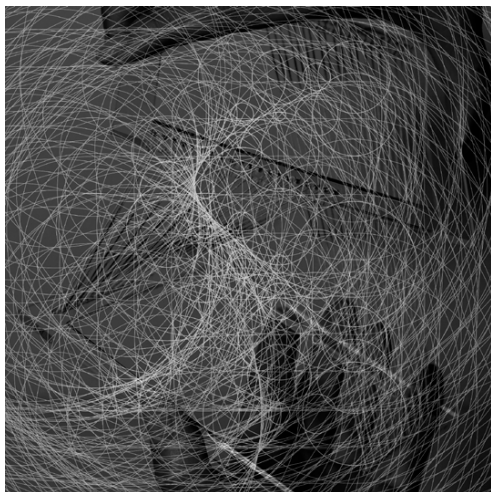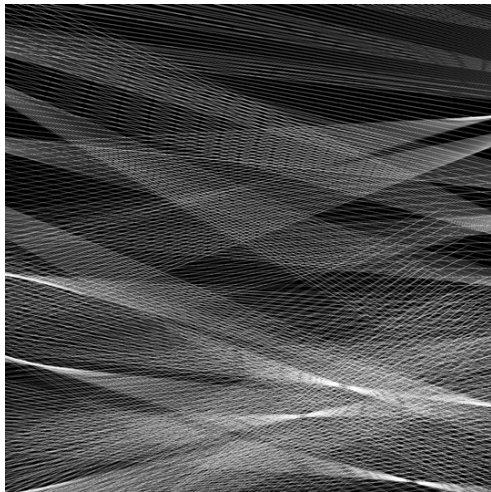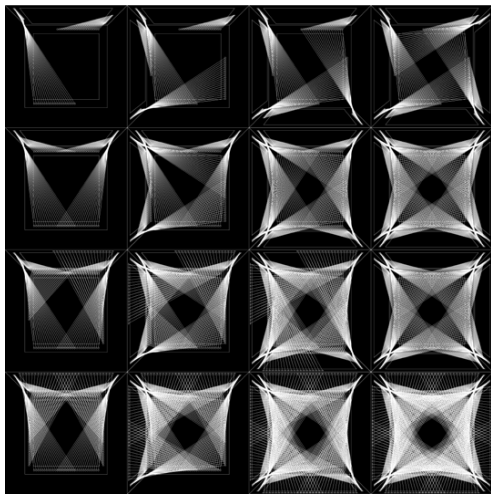


OPERATIVE  
DRAWING

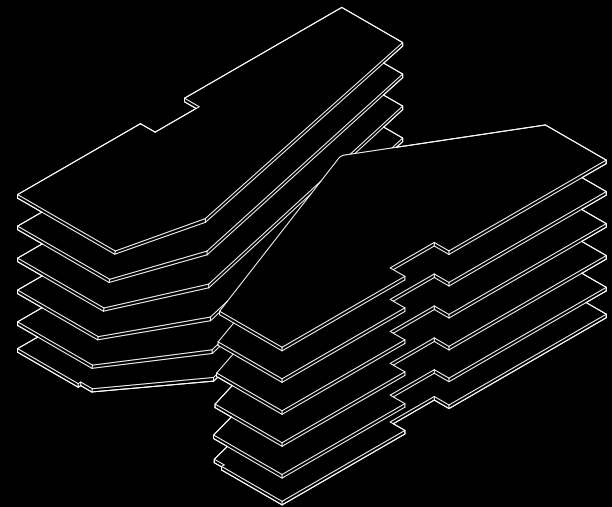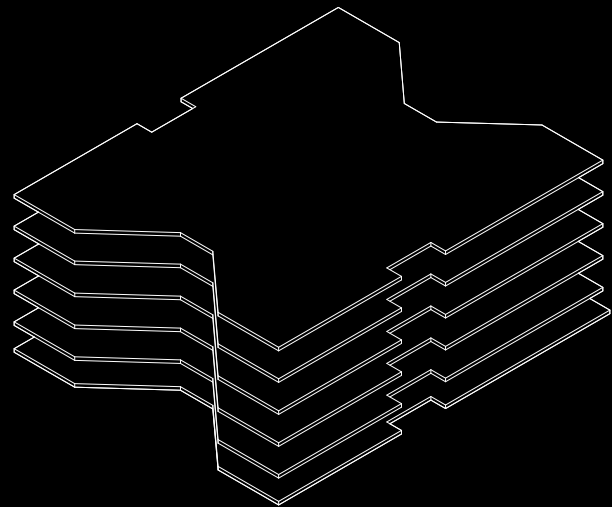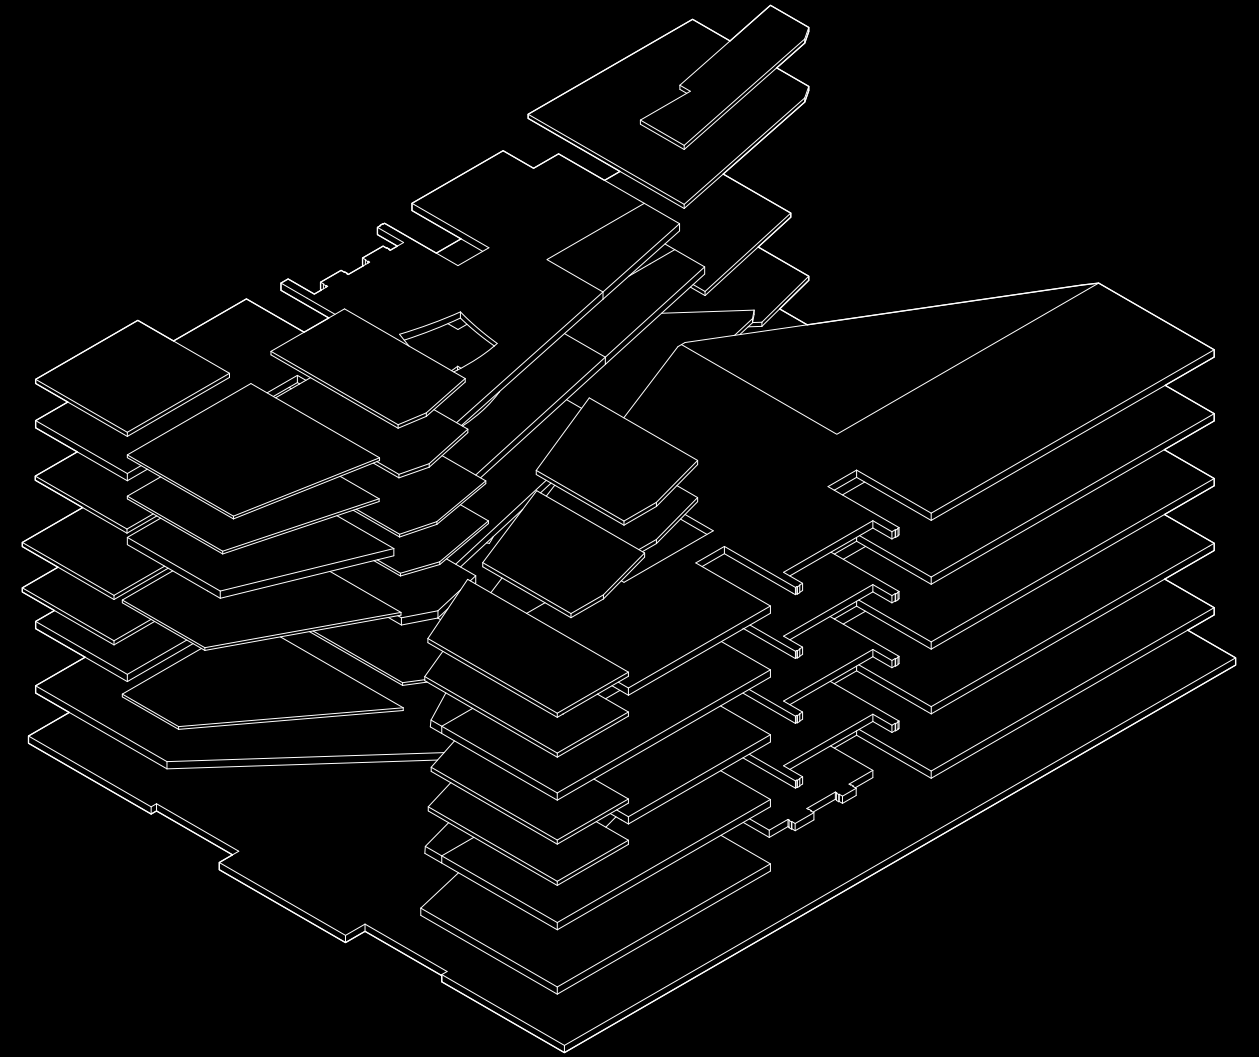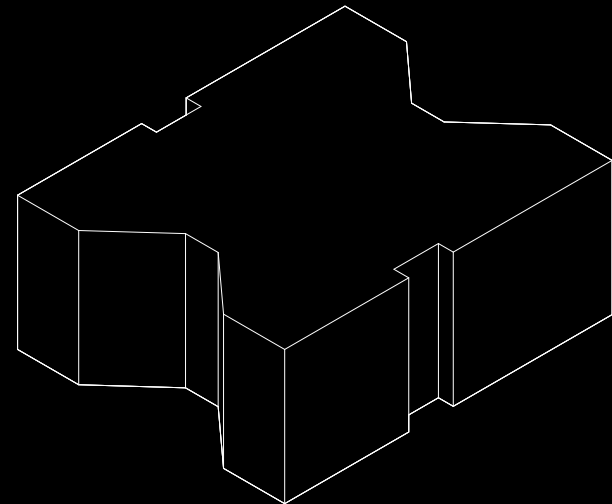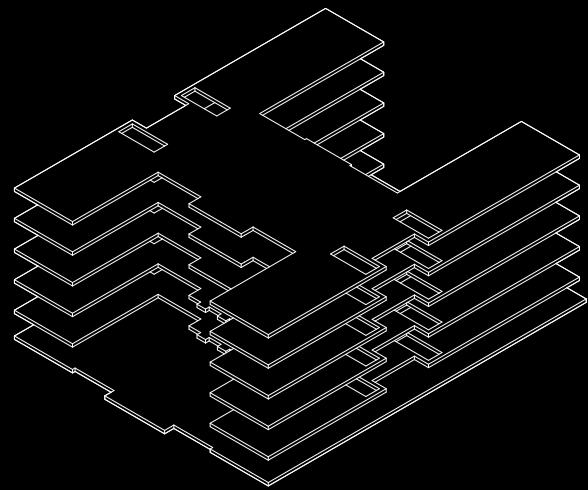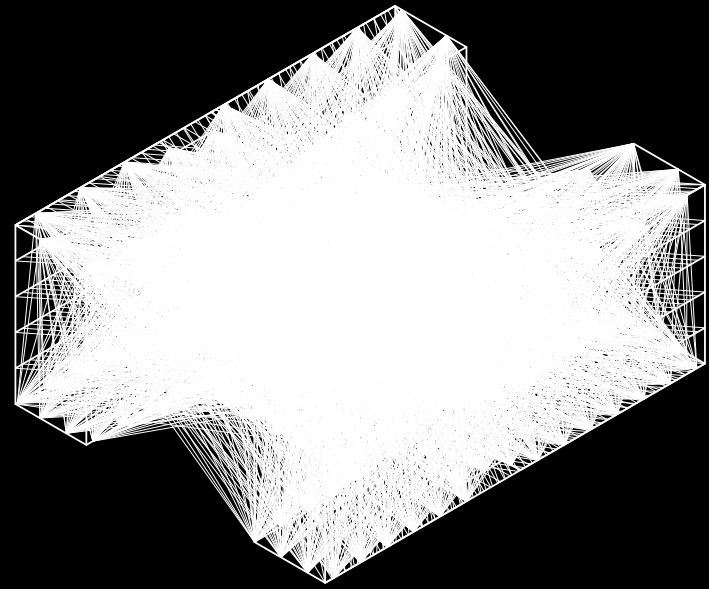


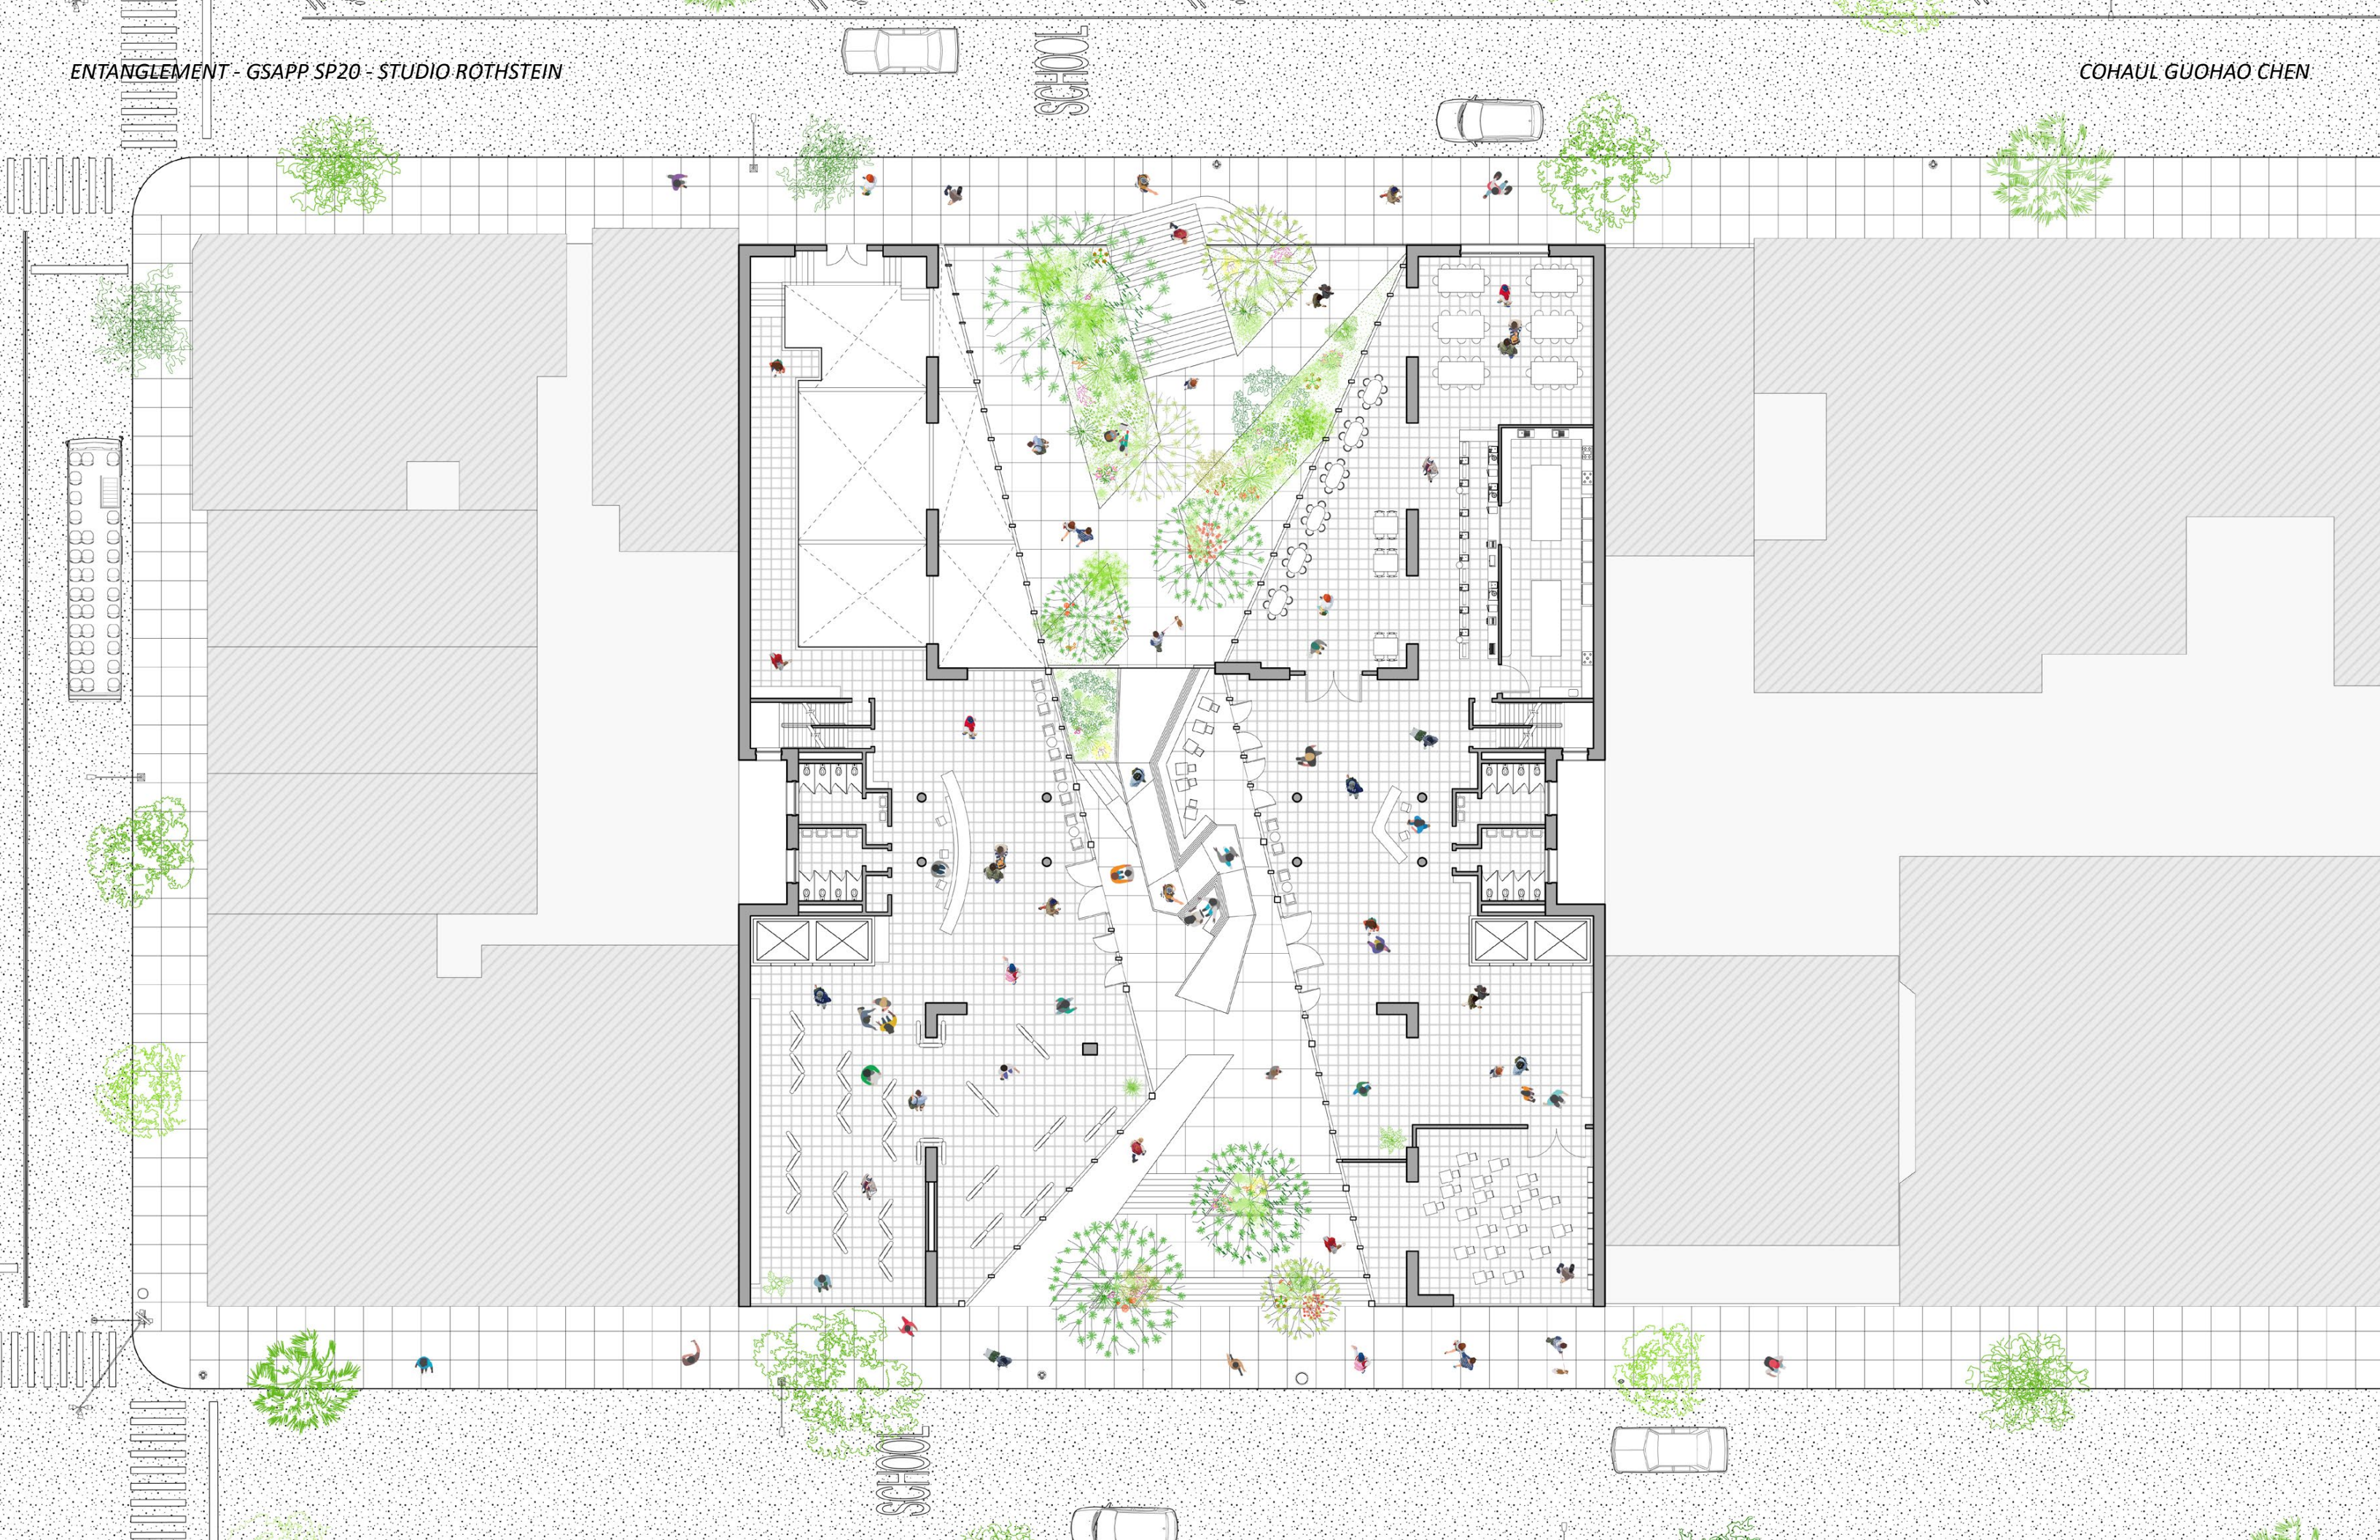




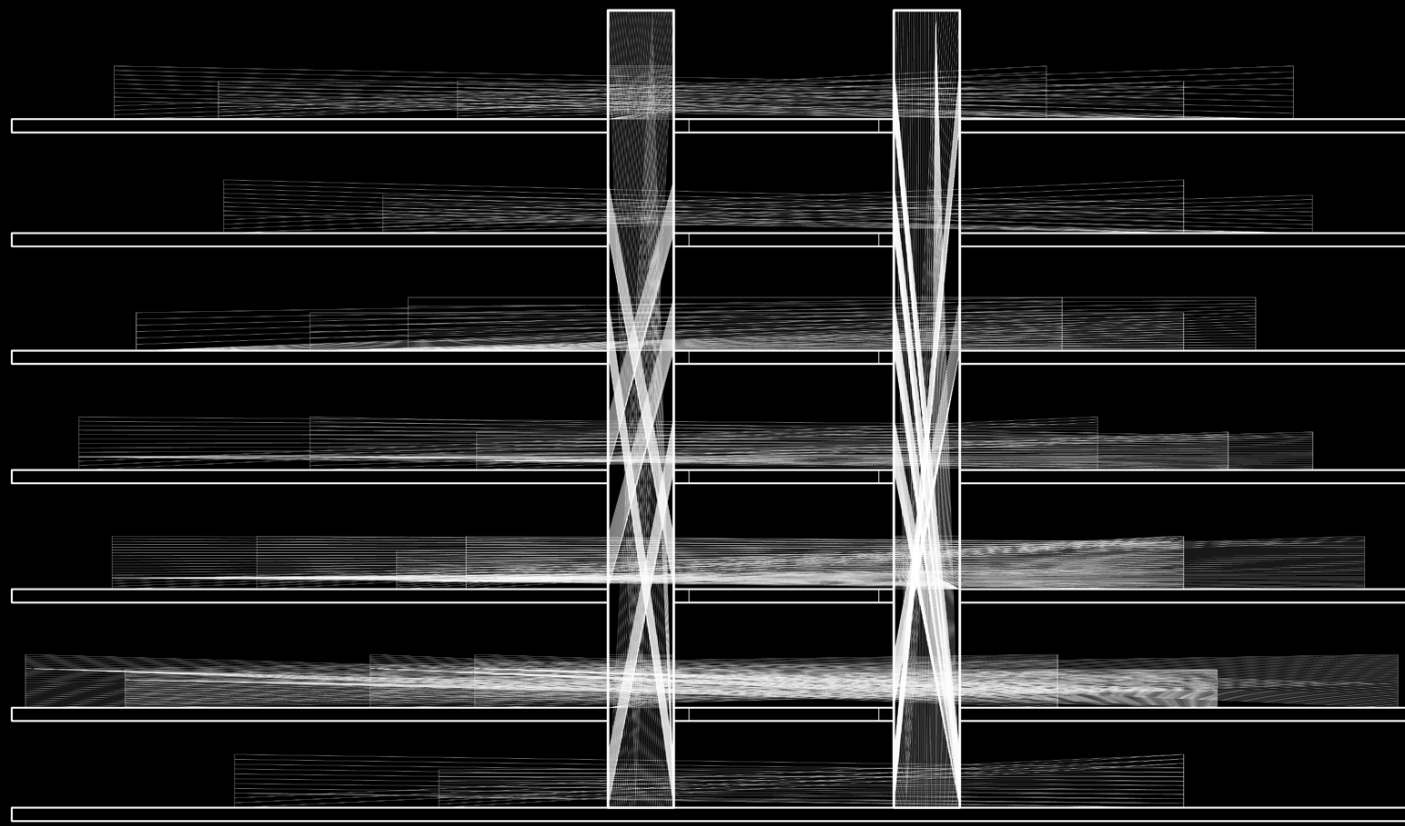


EXISTING CIRCULATION CONDITION

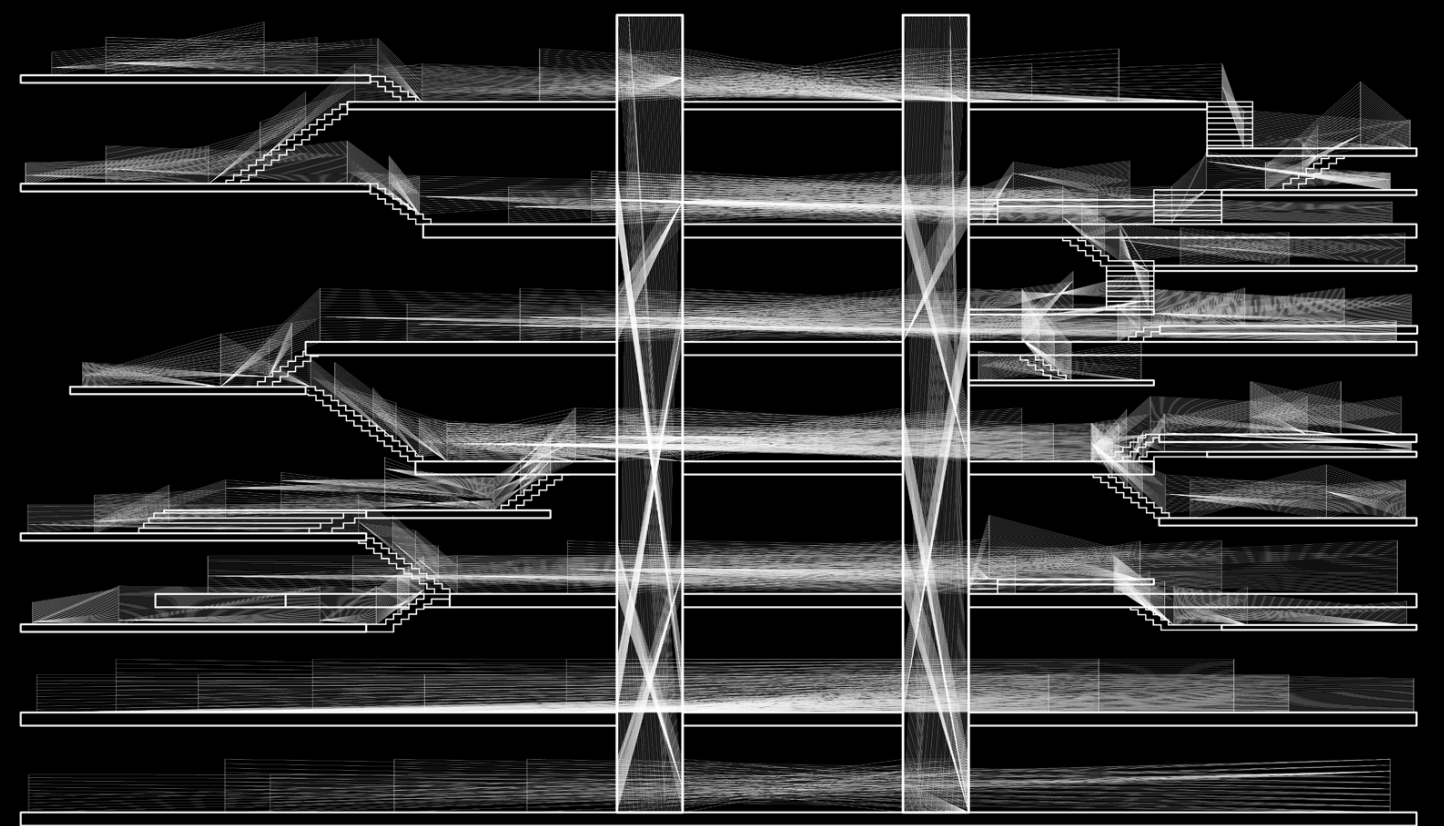


SPLITTING FLOOR SLAB

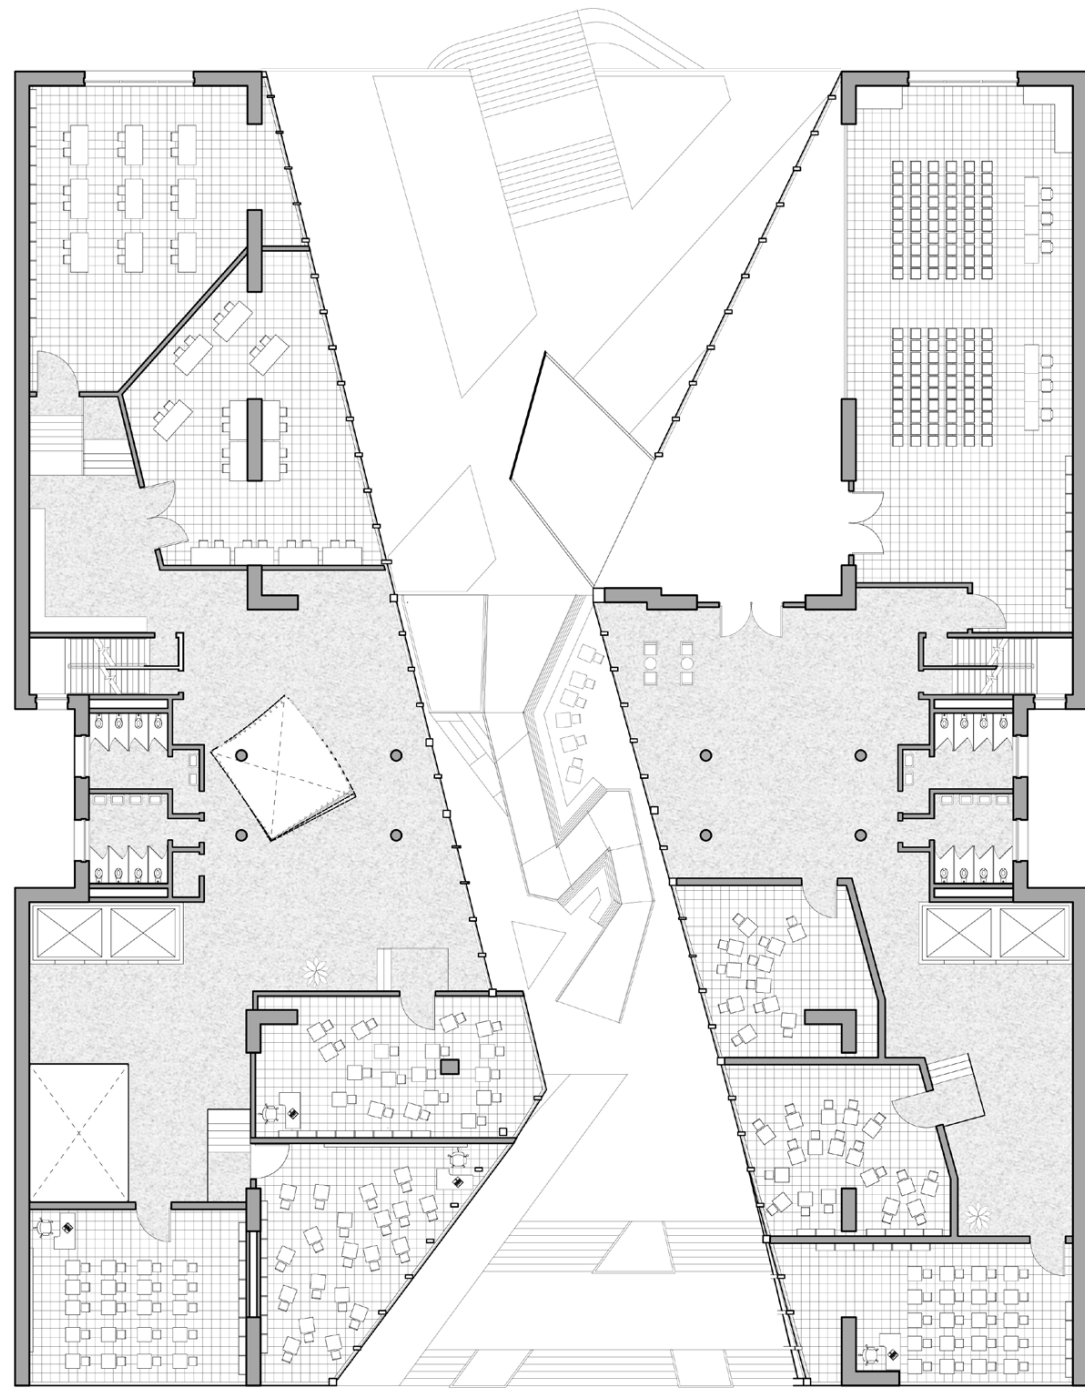


LEVEL 2 PLAN

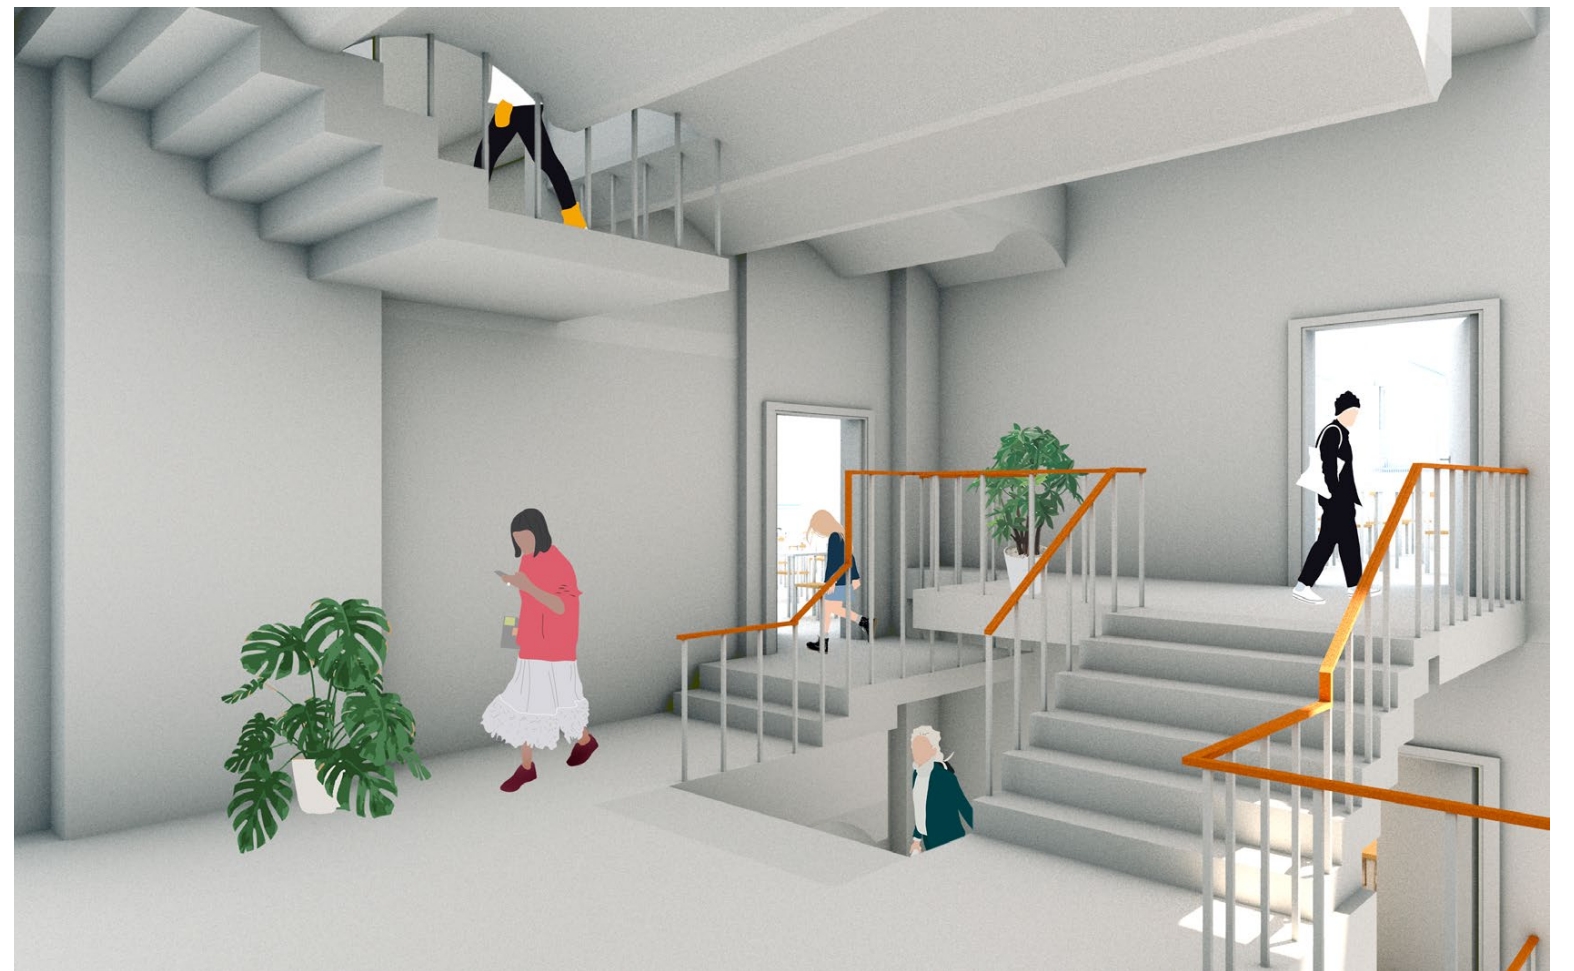



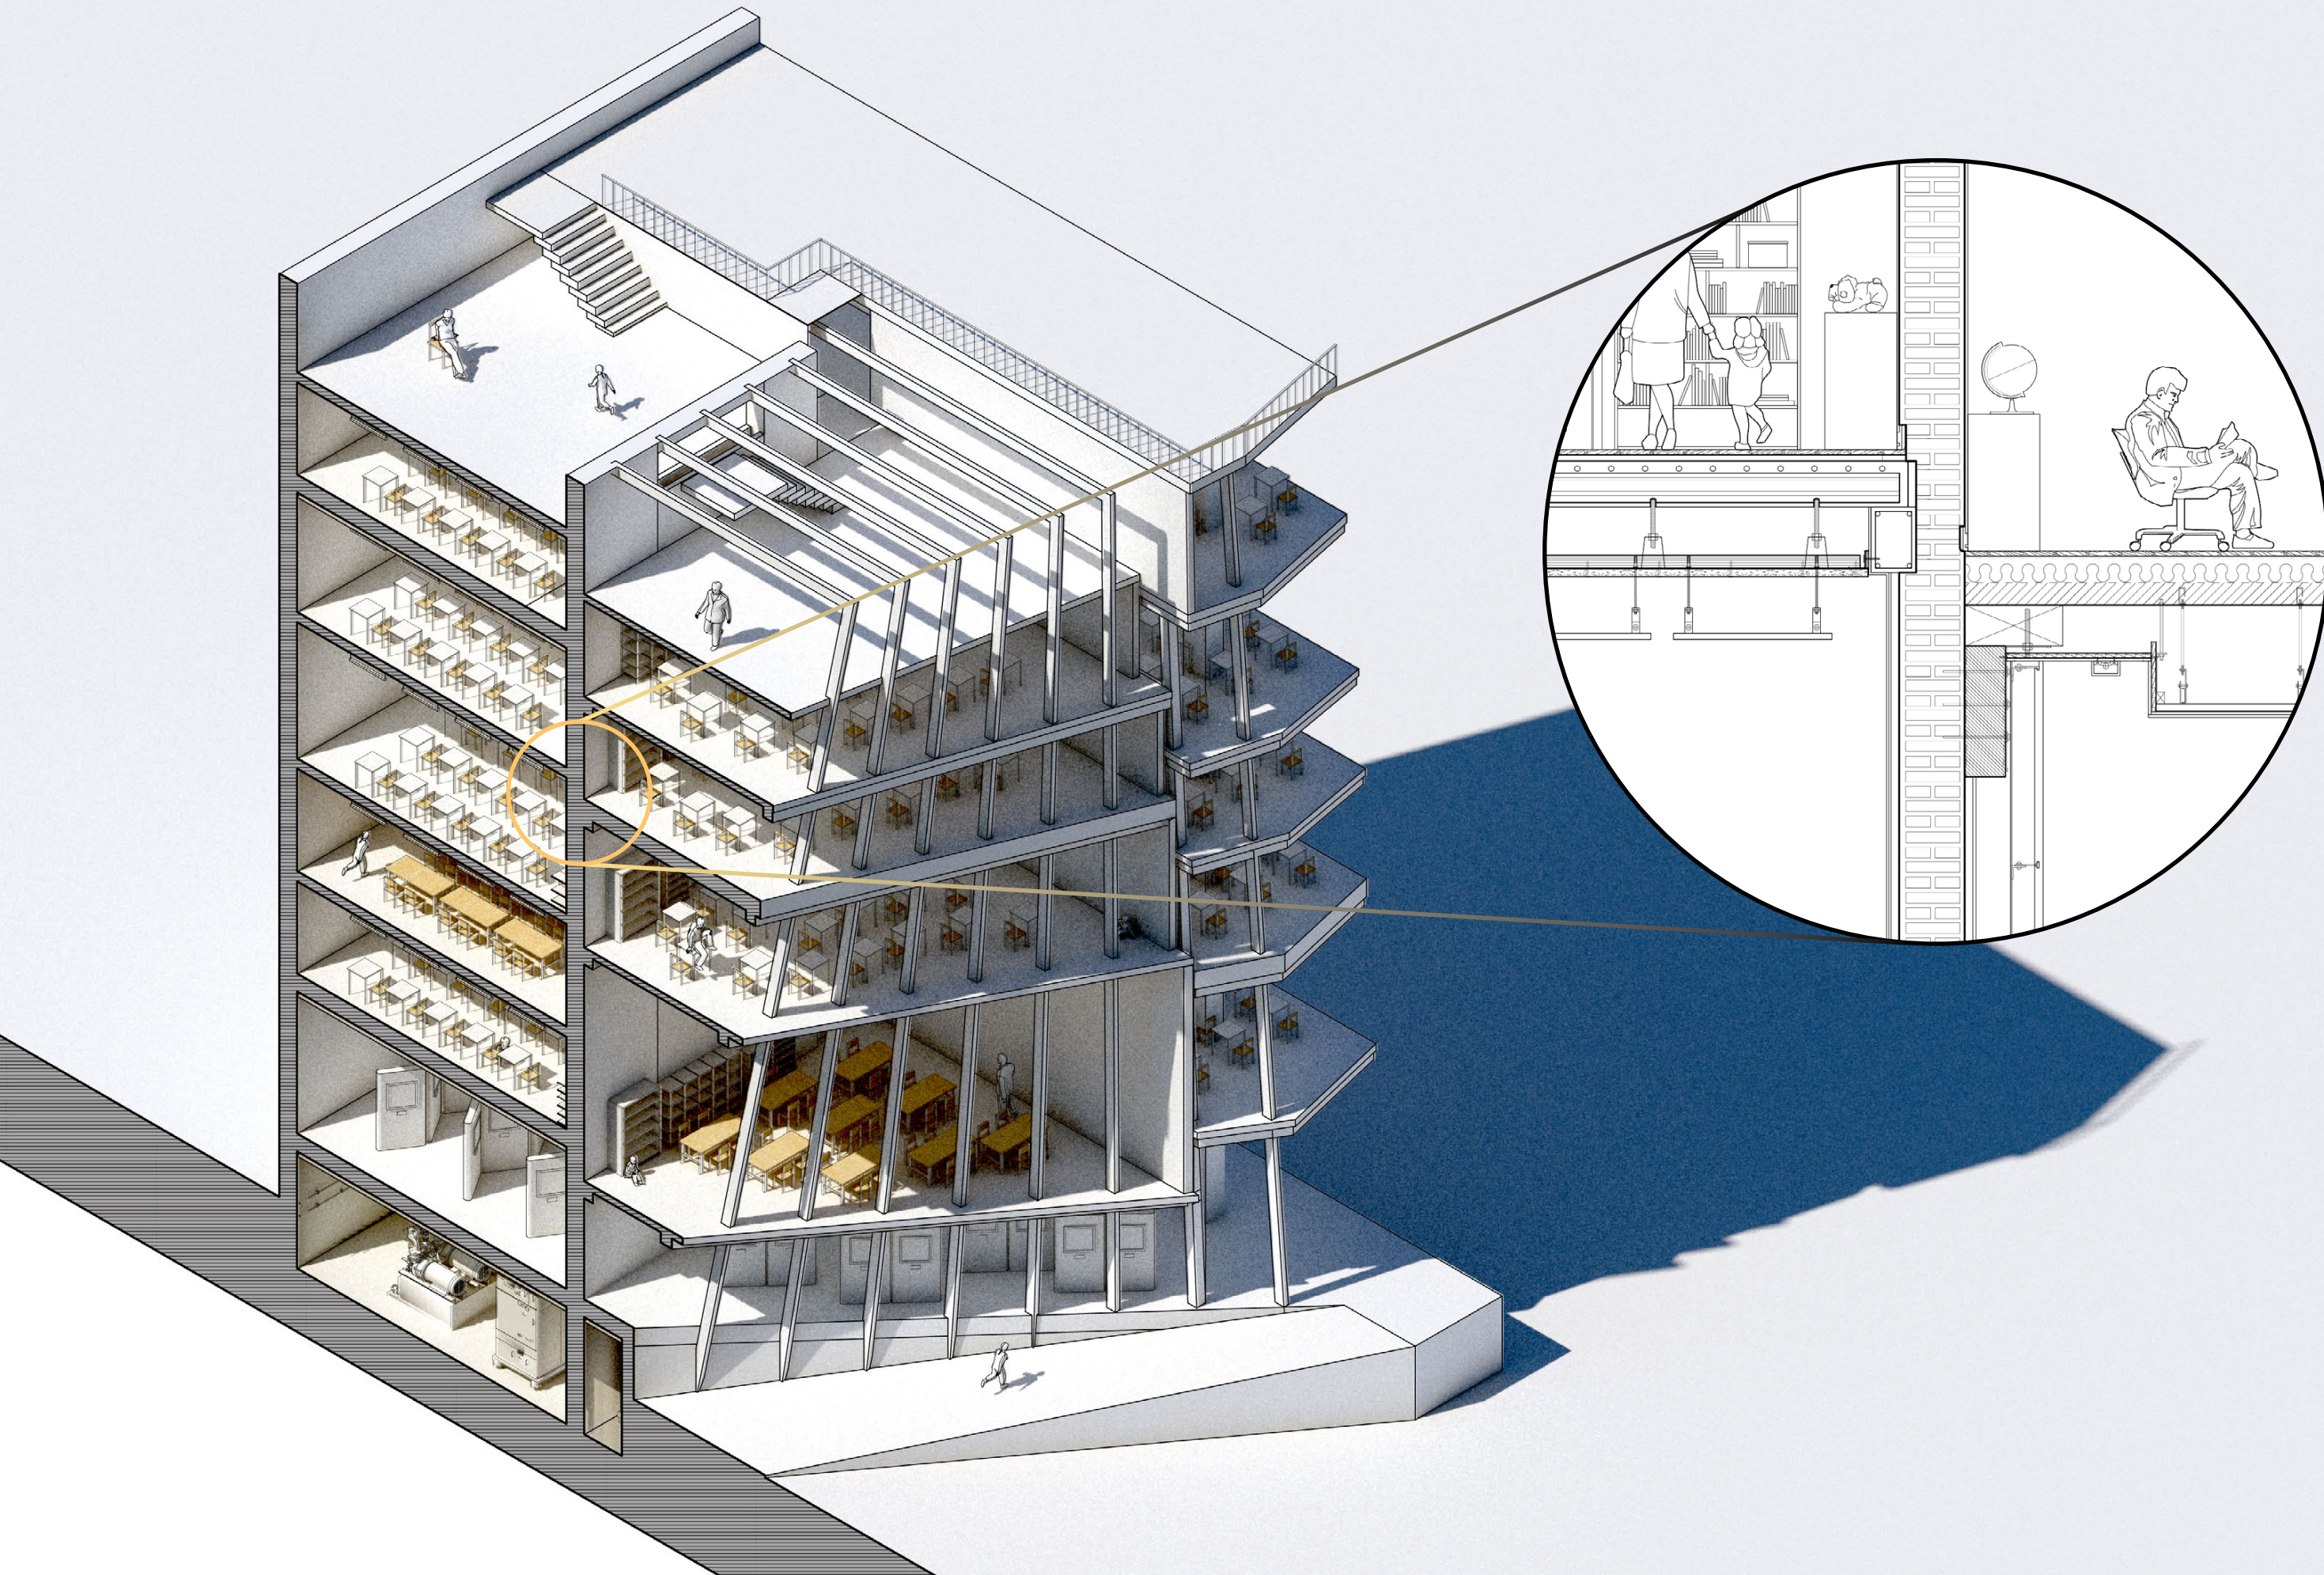

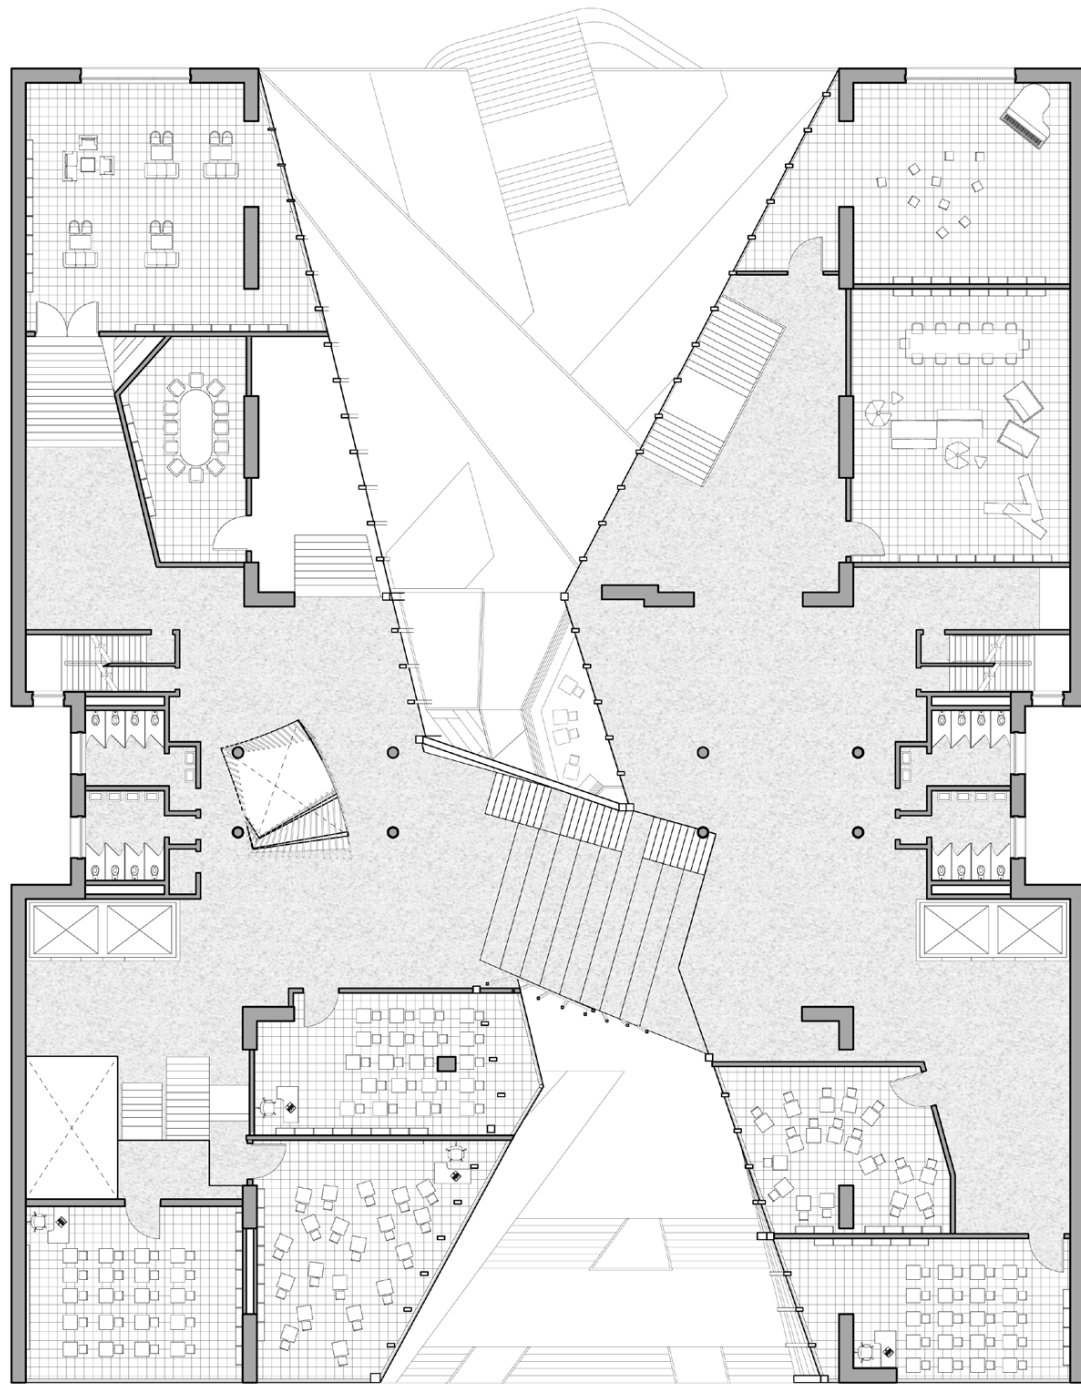

LEVEL 3 & 4 PLAN

